

Palestine Polytechnic University
College of Engineering
Civil & Architecture Department
Architectural Engineering

Graduation Project

مركز ابداعي لتنمية مواهب
الأطفال وتطوير قدراتهم

الخليل - جبل ابو رمان

Supervisor :

Dr: Shireen alqadi
Arch : Liza Zaro

Done By :

Maha Halawany
Hussain Swaity

Drawing Title:


Basement Floor



Scale : 1 : 200

Sheet NO : A1

Date :

11 / 6/ 2020

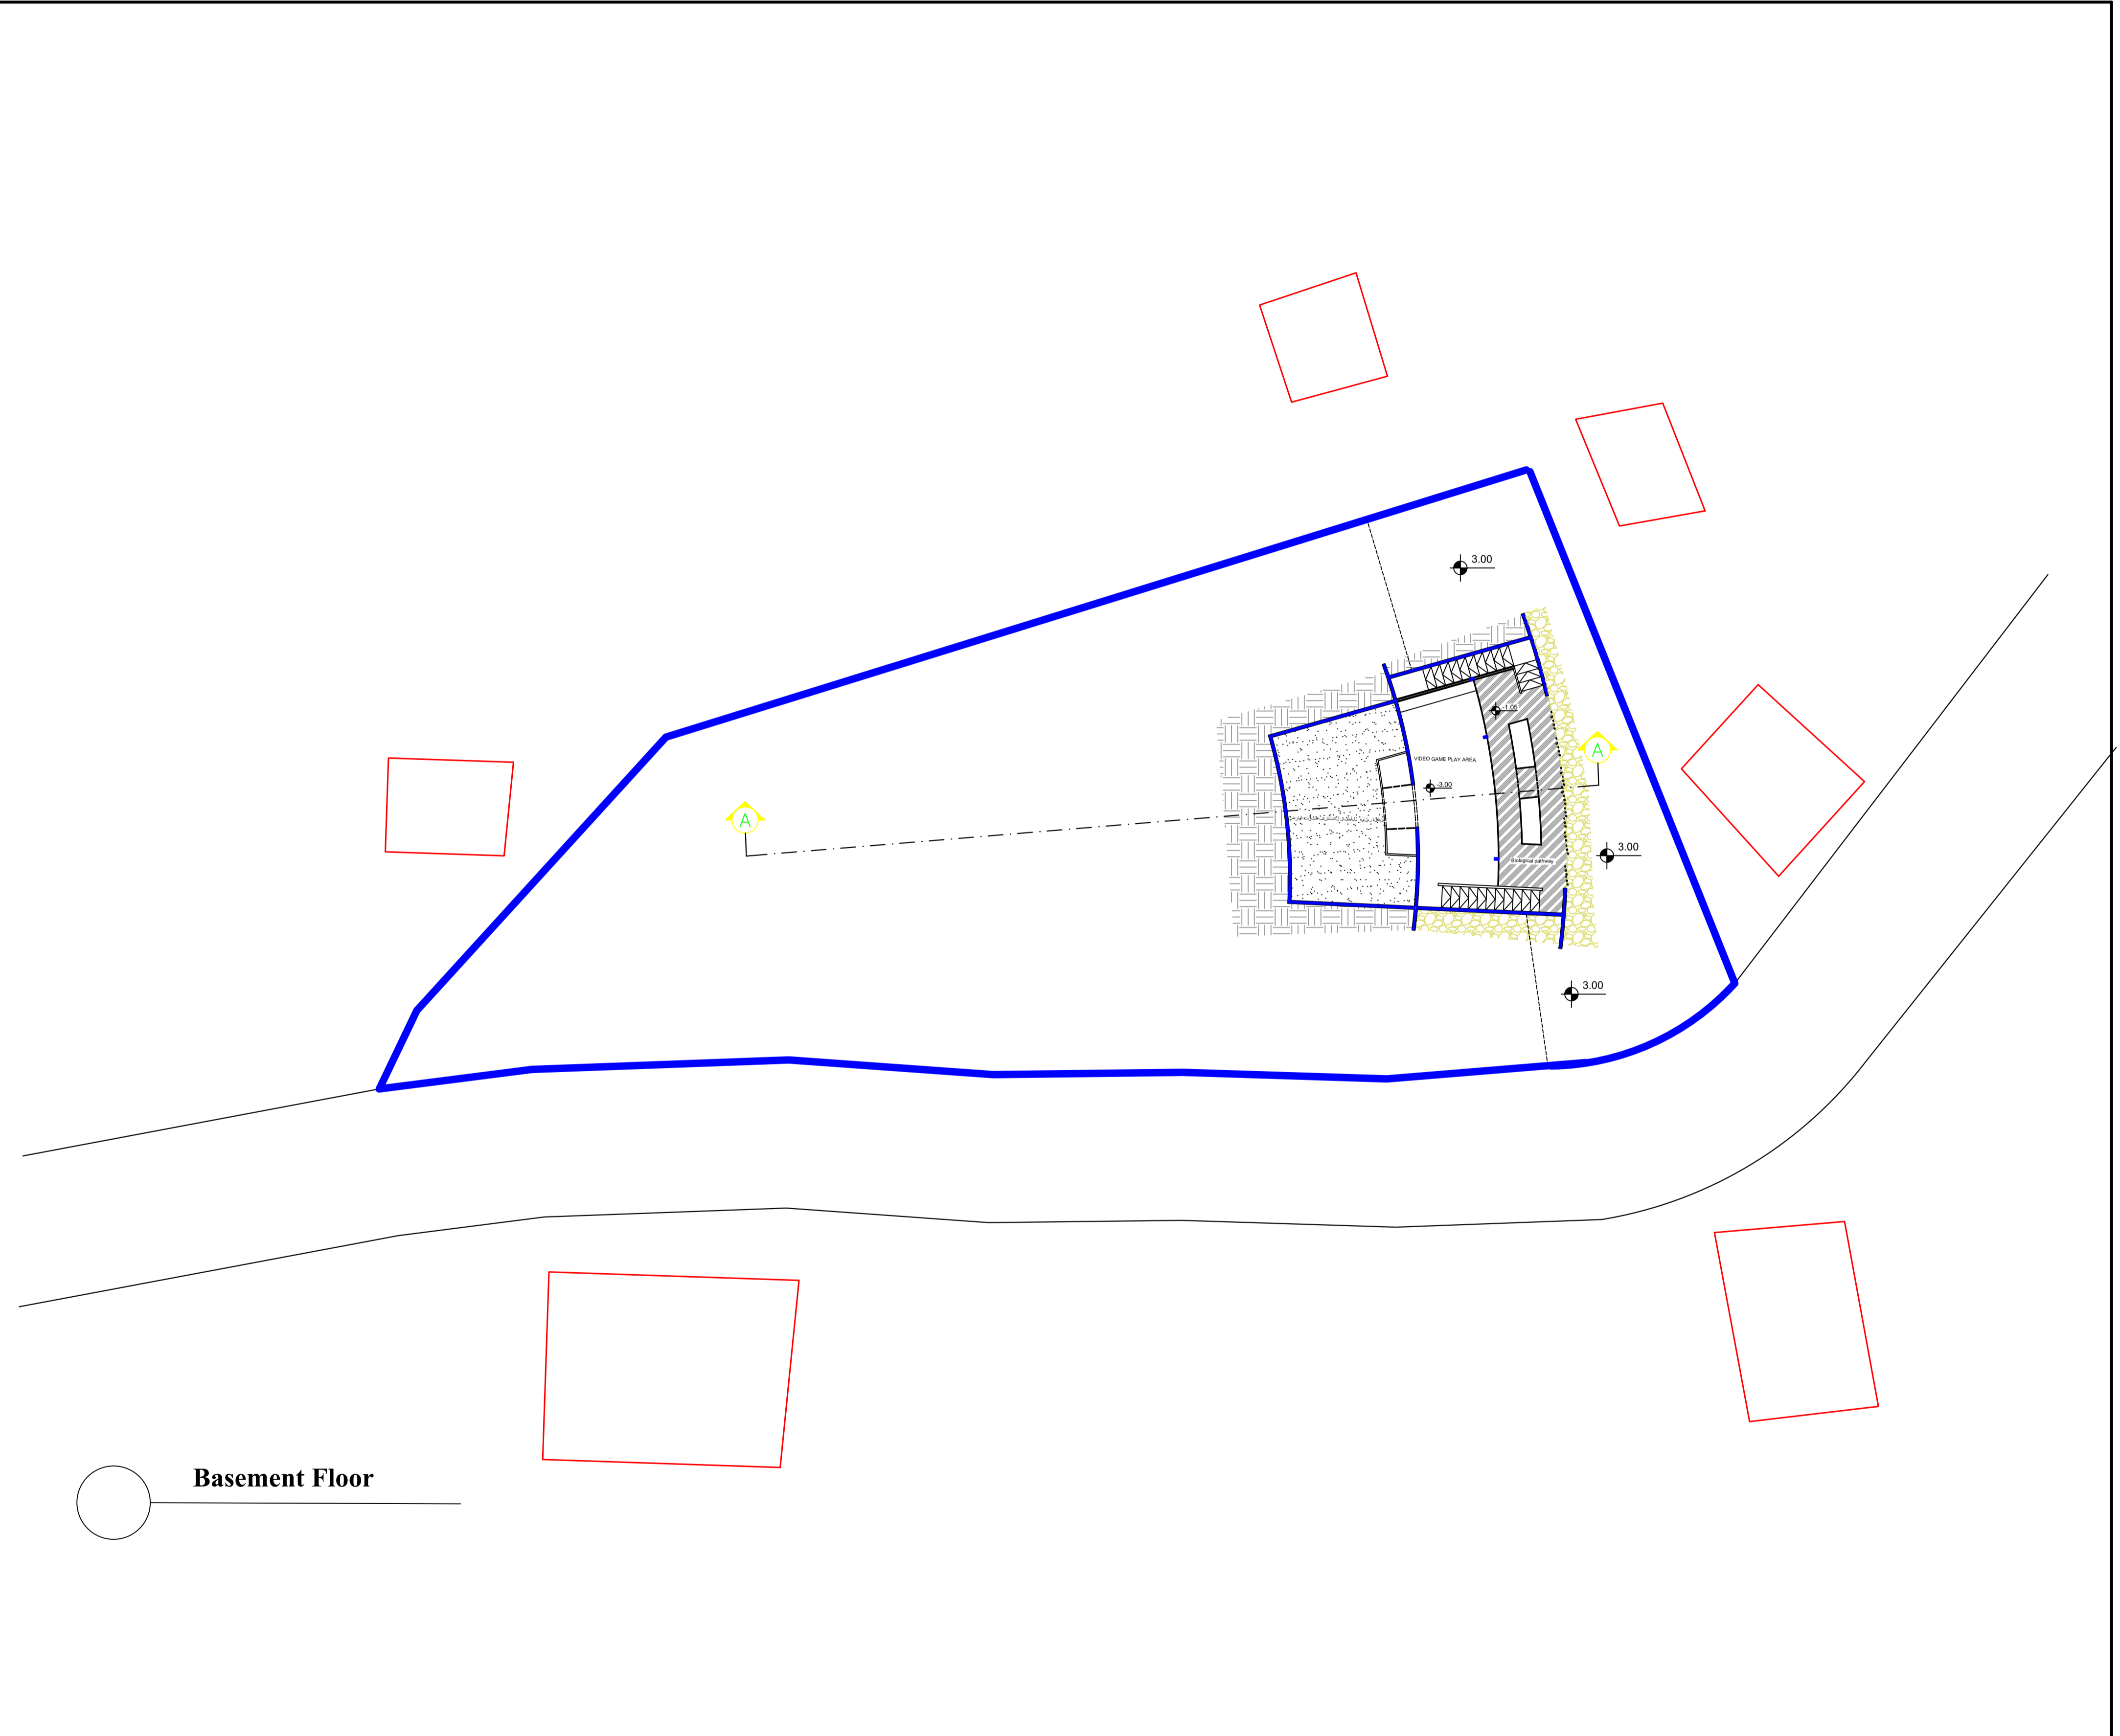

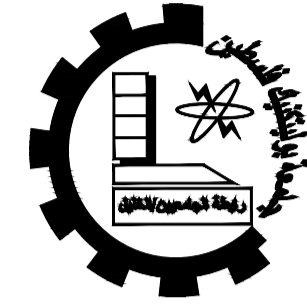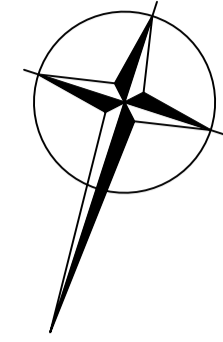

Palestine Polytechnic University
College of Engineering
Civil & Architecture Department
Architectural Engineering

Graduation Project

مركز ابداعى لتنمية مواهب
الاطفال وتطوير قدراتهم

الخليل - جبل ابو رمان

Supervisor :

Dr: Shireen alqadi

Arch : Liza Zaro

Done By :

Maha Halawany
Hussain Swaity

Drawing Title:




Dimension



Scale : 1 : 200

Sheet NO : A1

Date :

11 / 6 / 2020

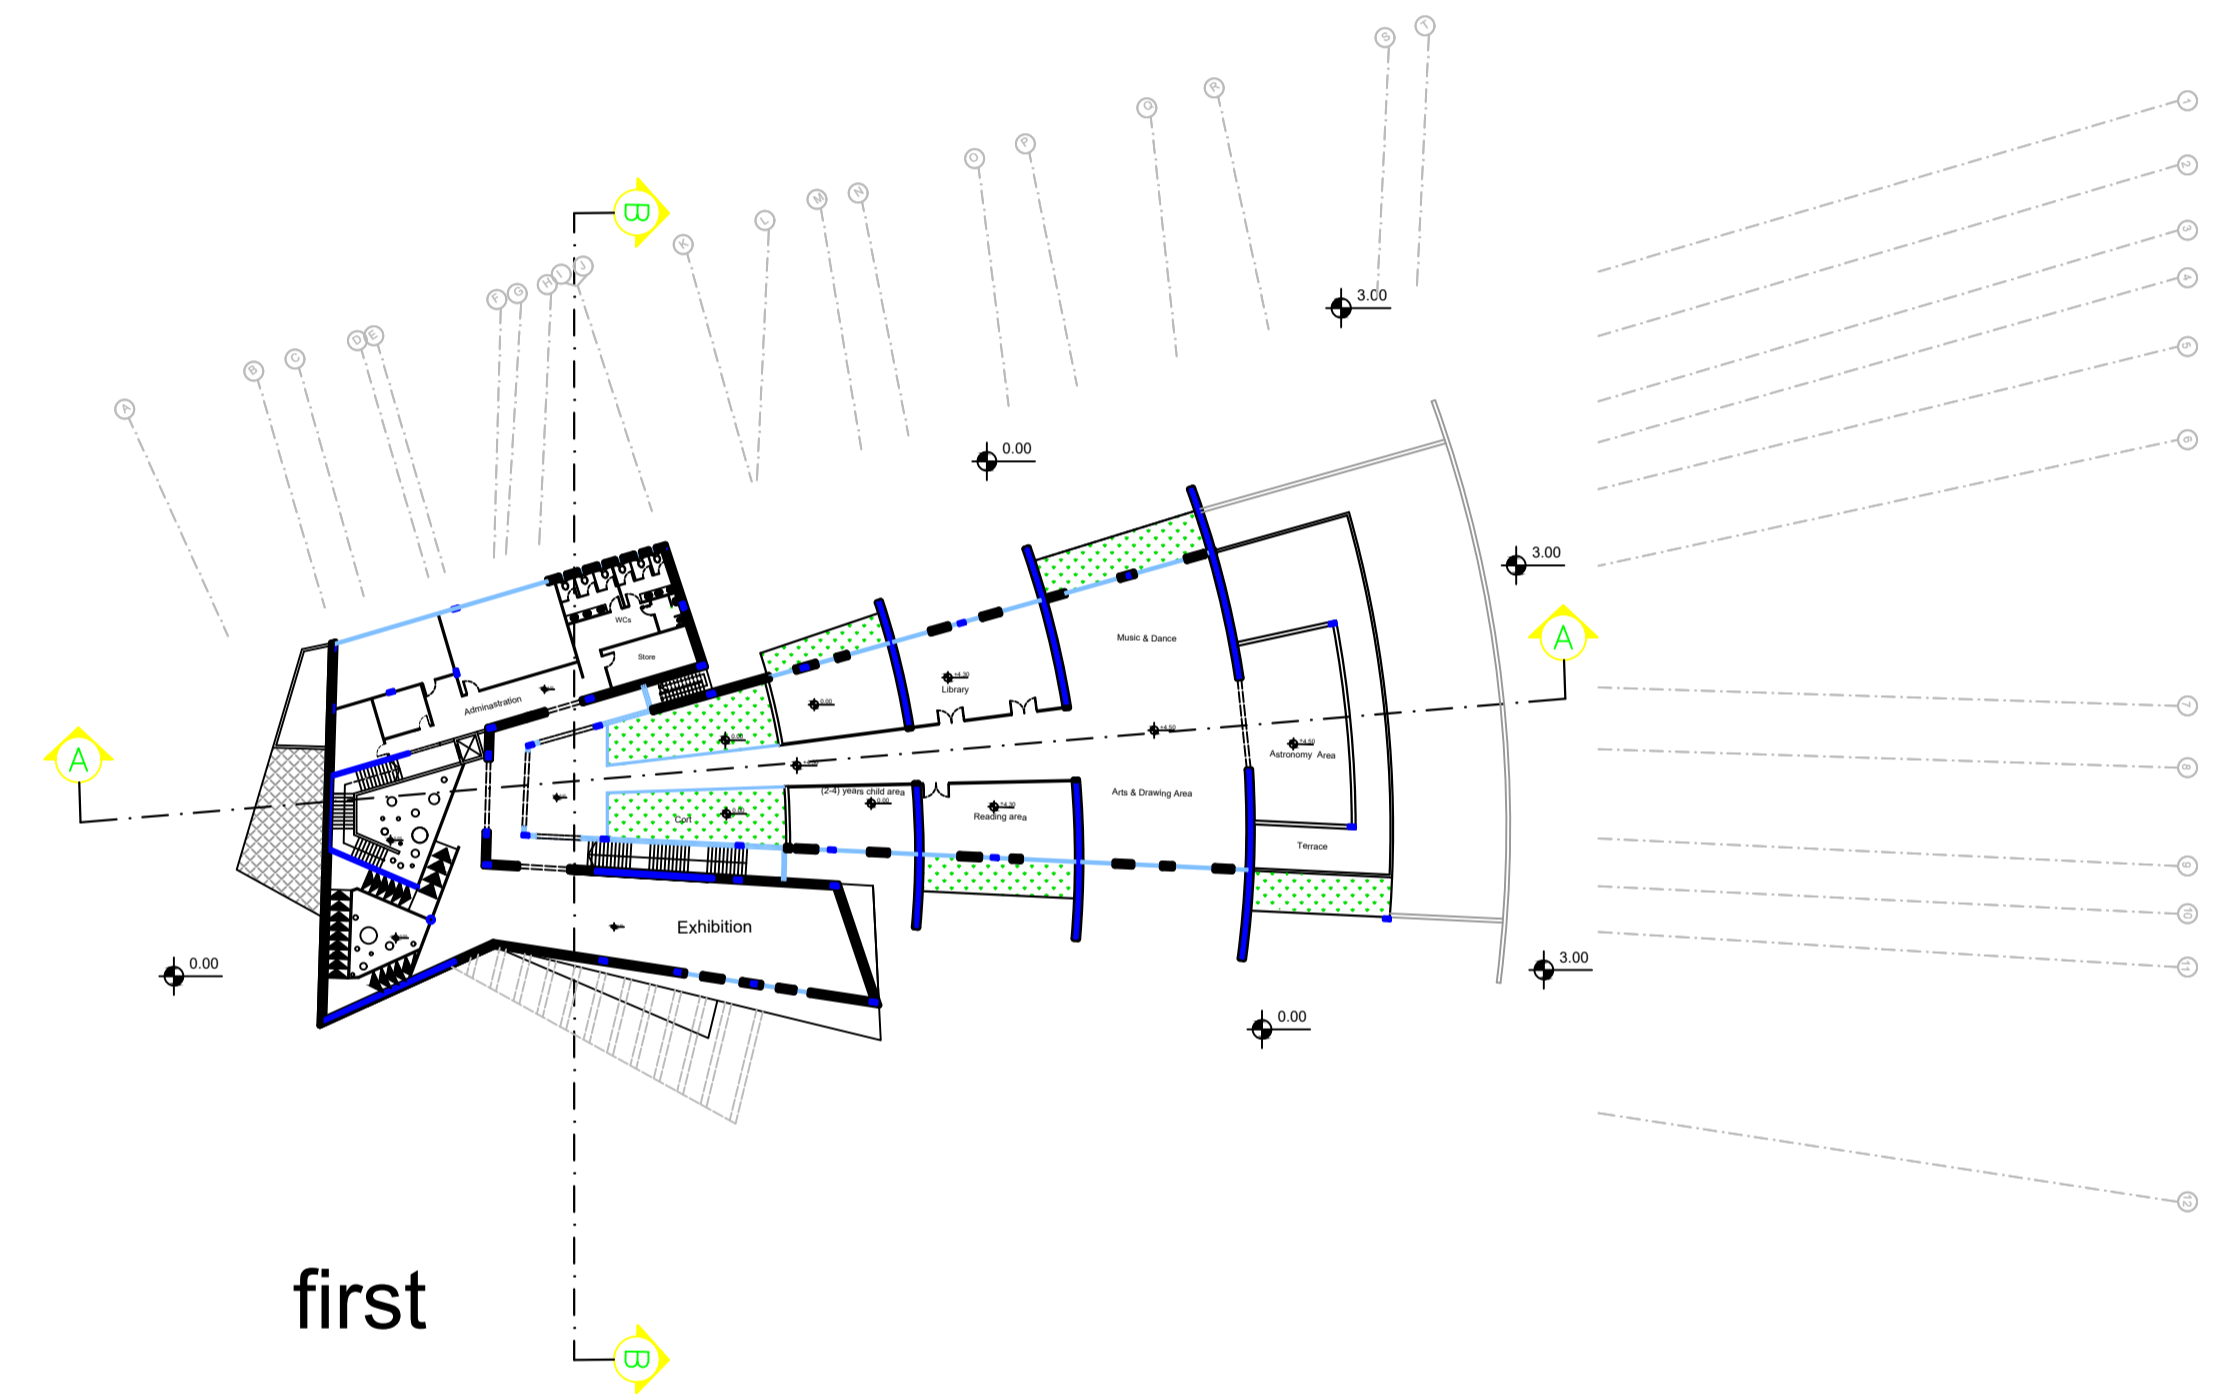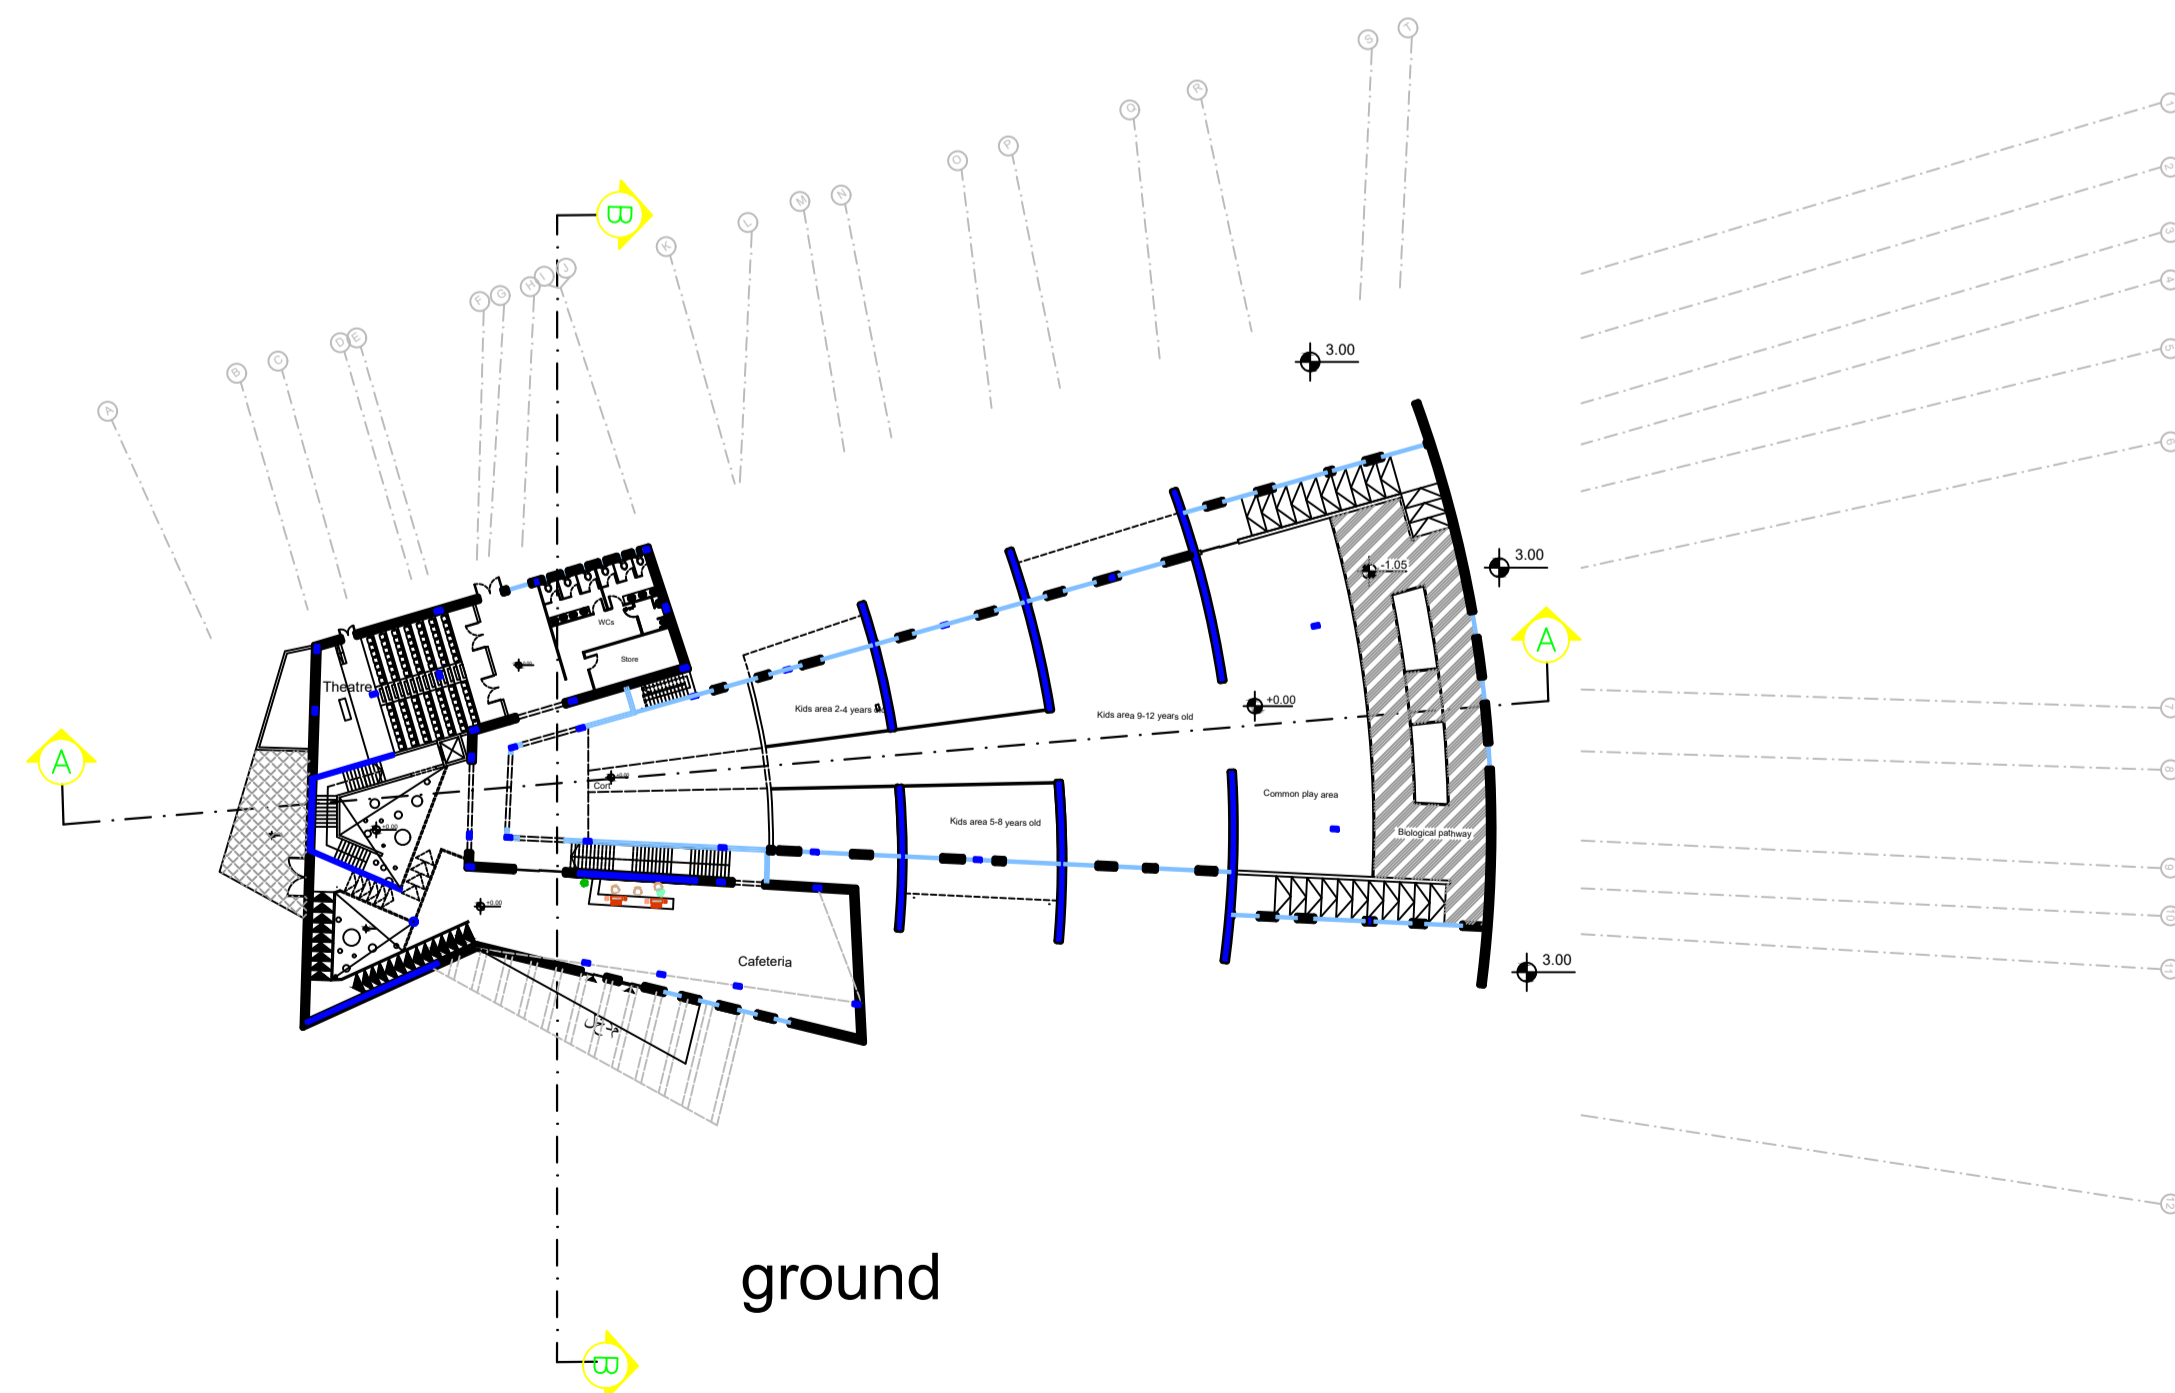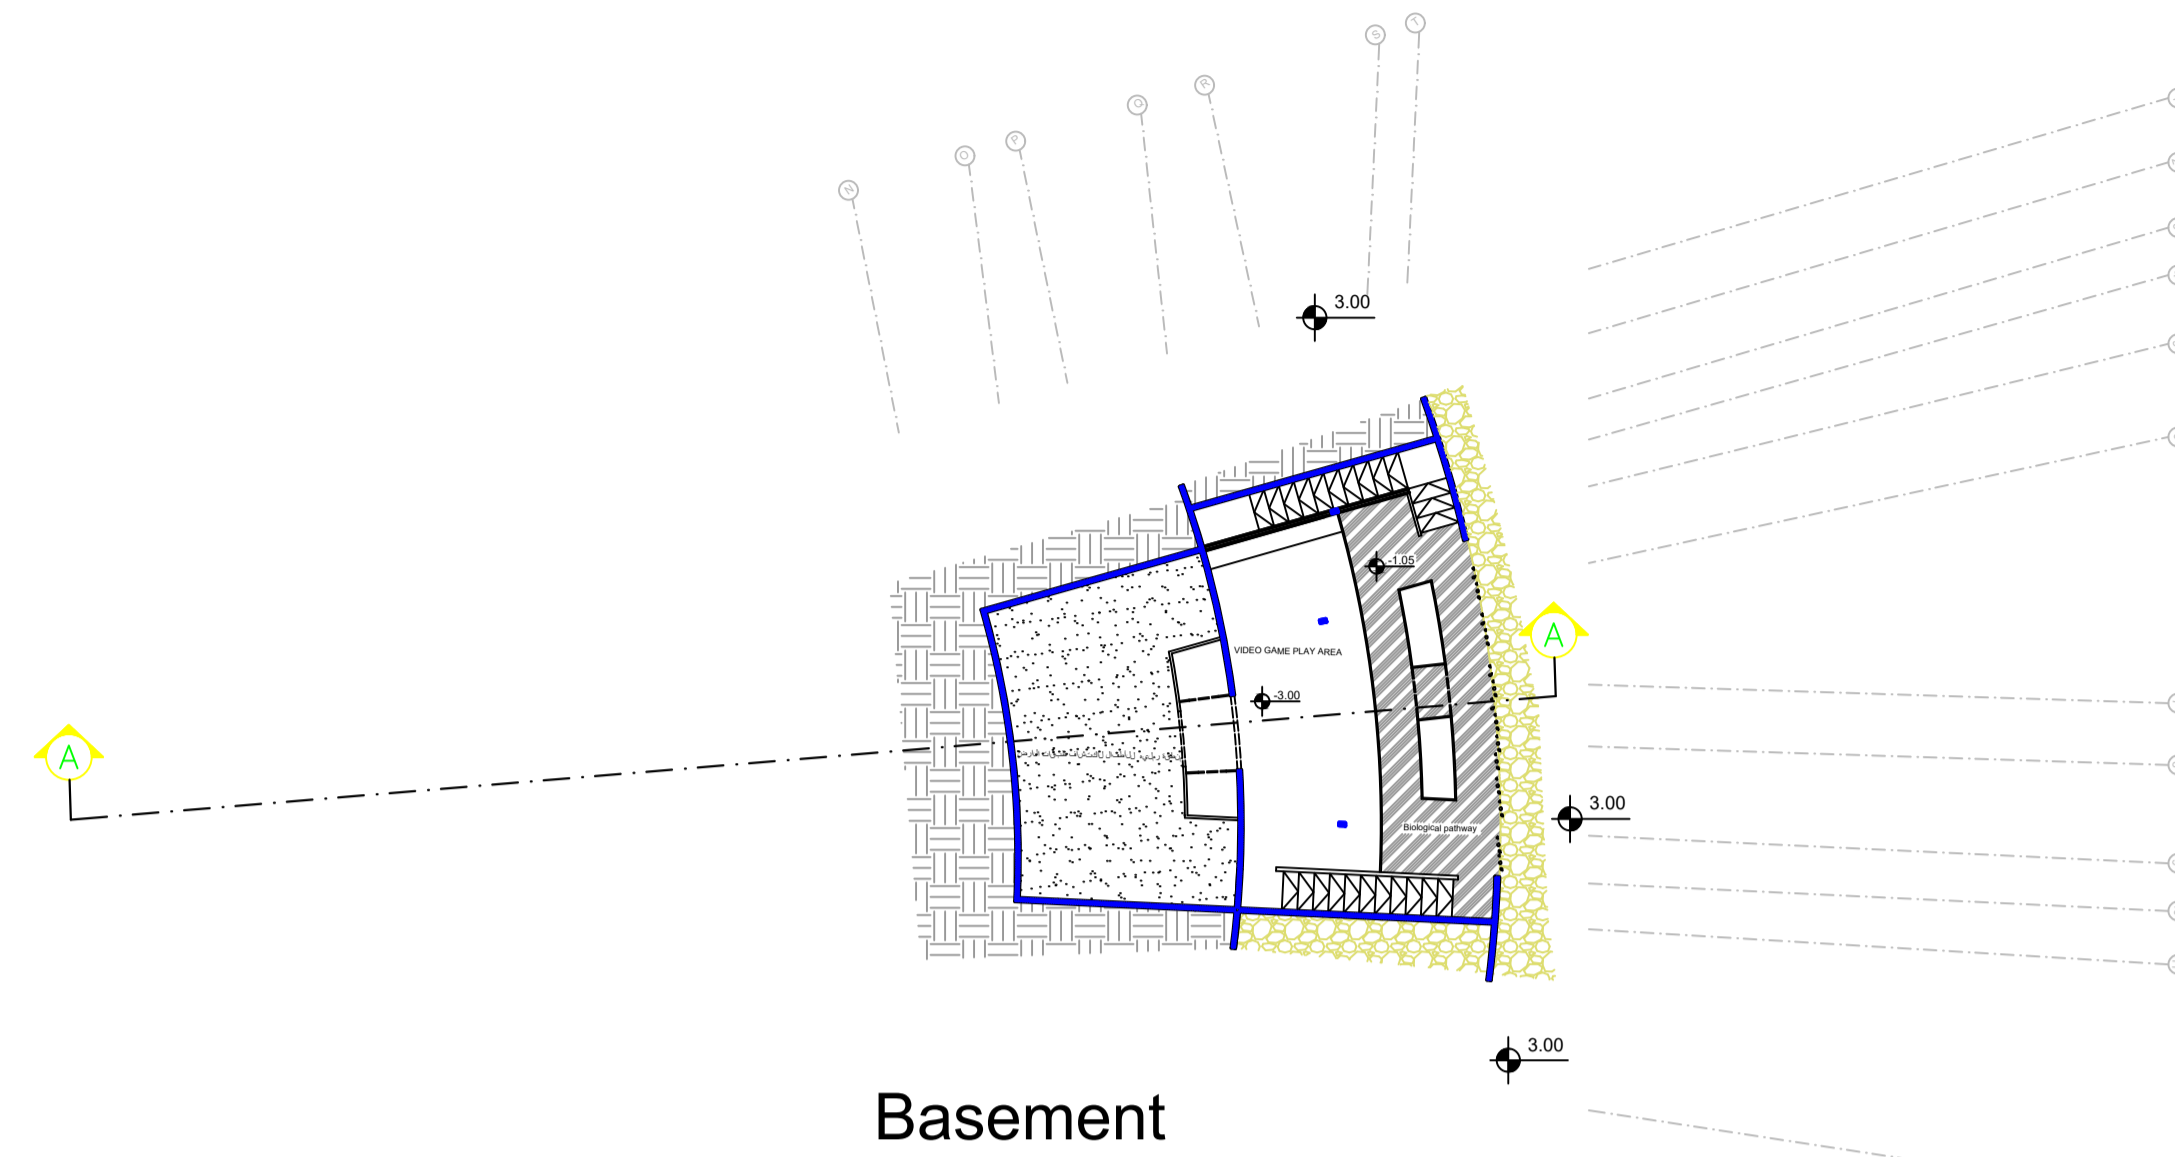

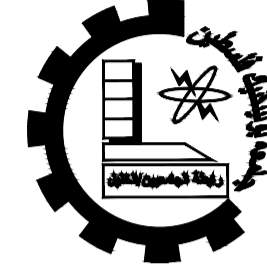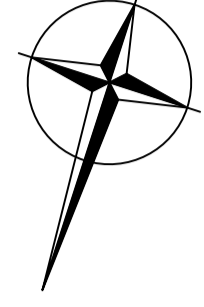

Palestine Polytechnic University
College of Engineering
Civil & Architecture Department
Architectural Engineering

Graduation Project

مركز ابداعي لتنمية مواهب
الأطفال وتطوير قدراتهم

الخليل - جبل ابو رمان

Supervisor :

Dr: Shireen alqadi
Arch : Liza Zaro

Done By :

Maha Halawany
Hussain Swaity

Drawing Title:

First Floor


Scale : 1 : 200



Sheet NO : A1

Date :

11 / 6/ 2020

○ — **First Floor**

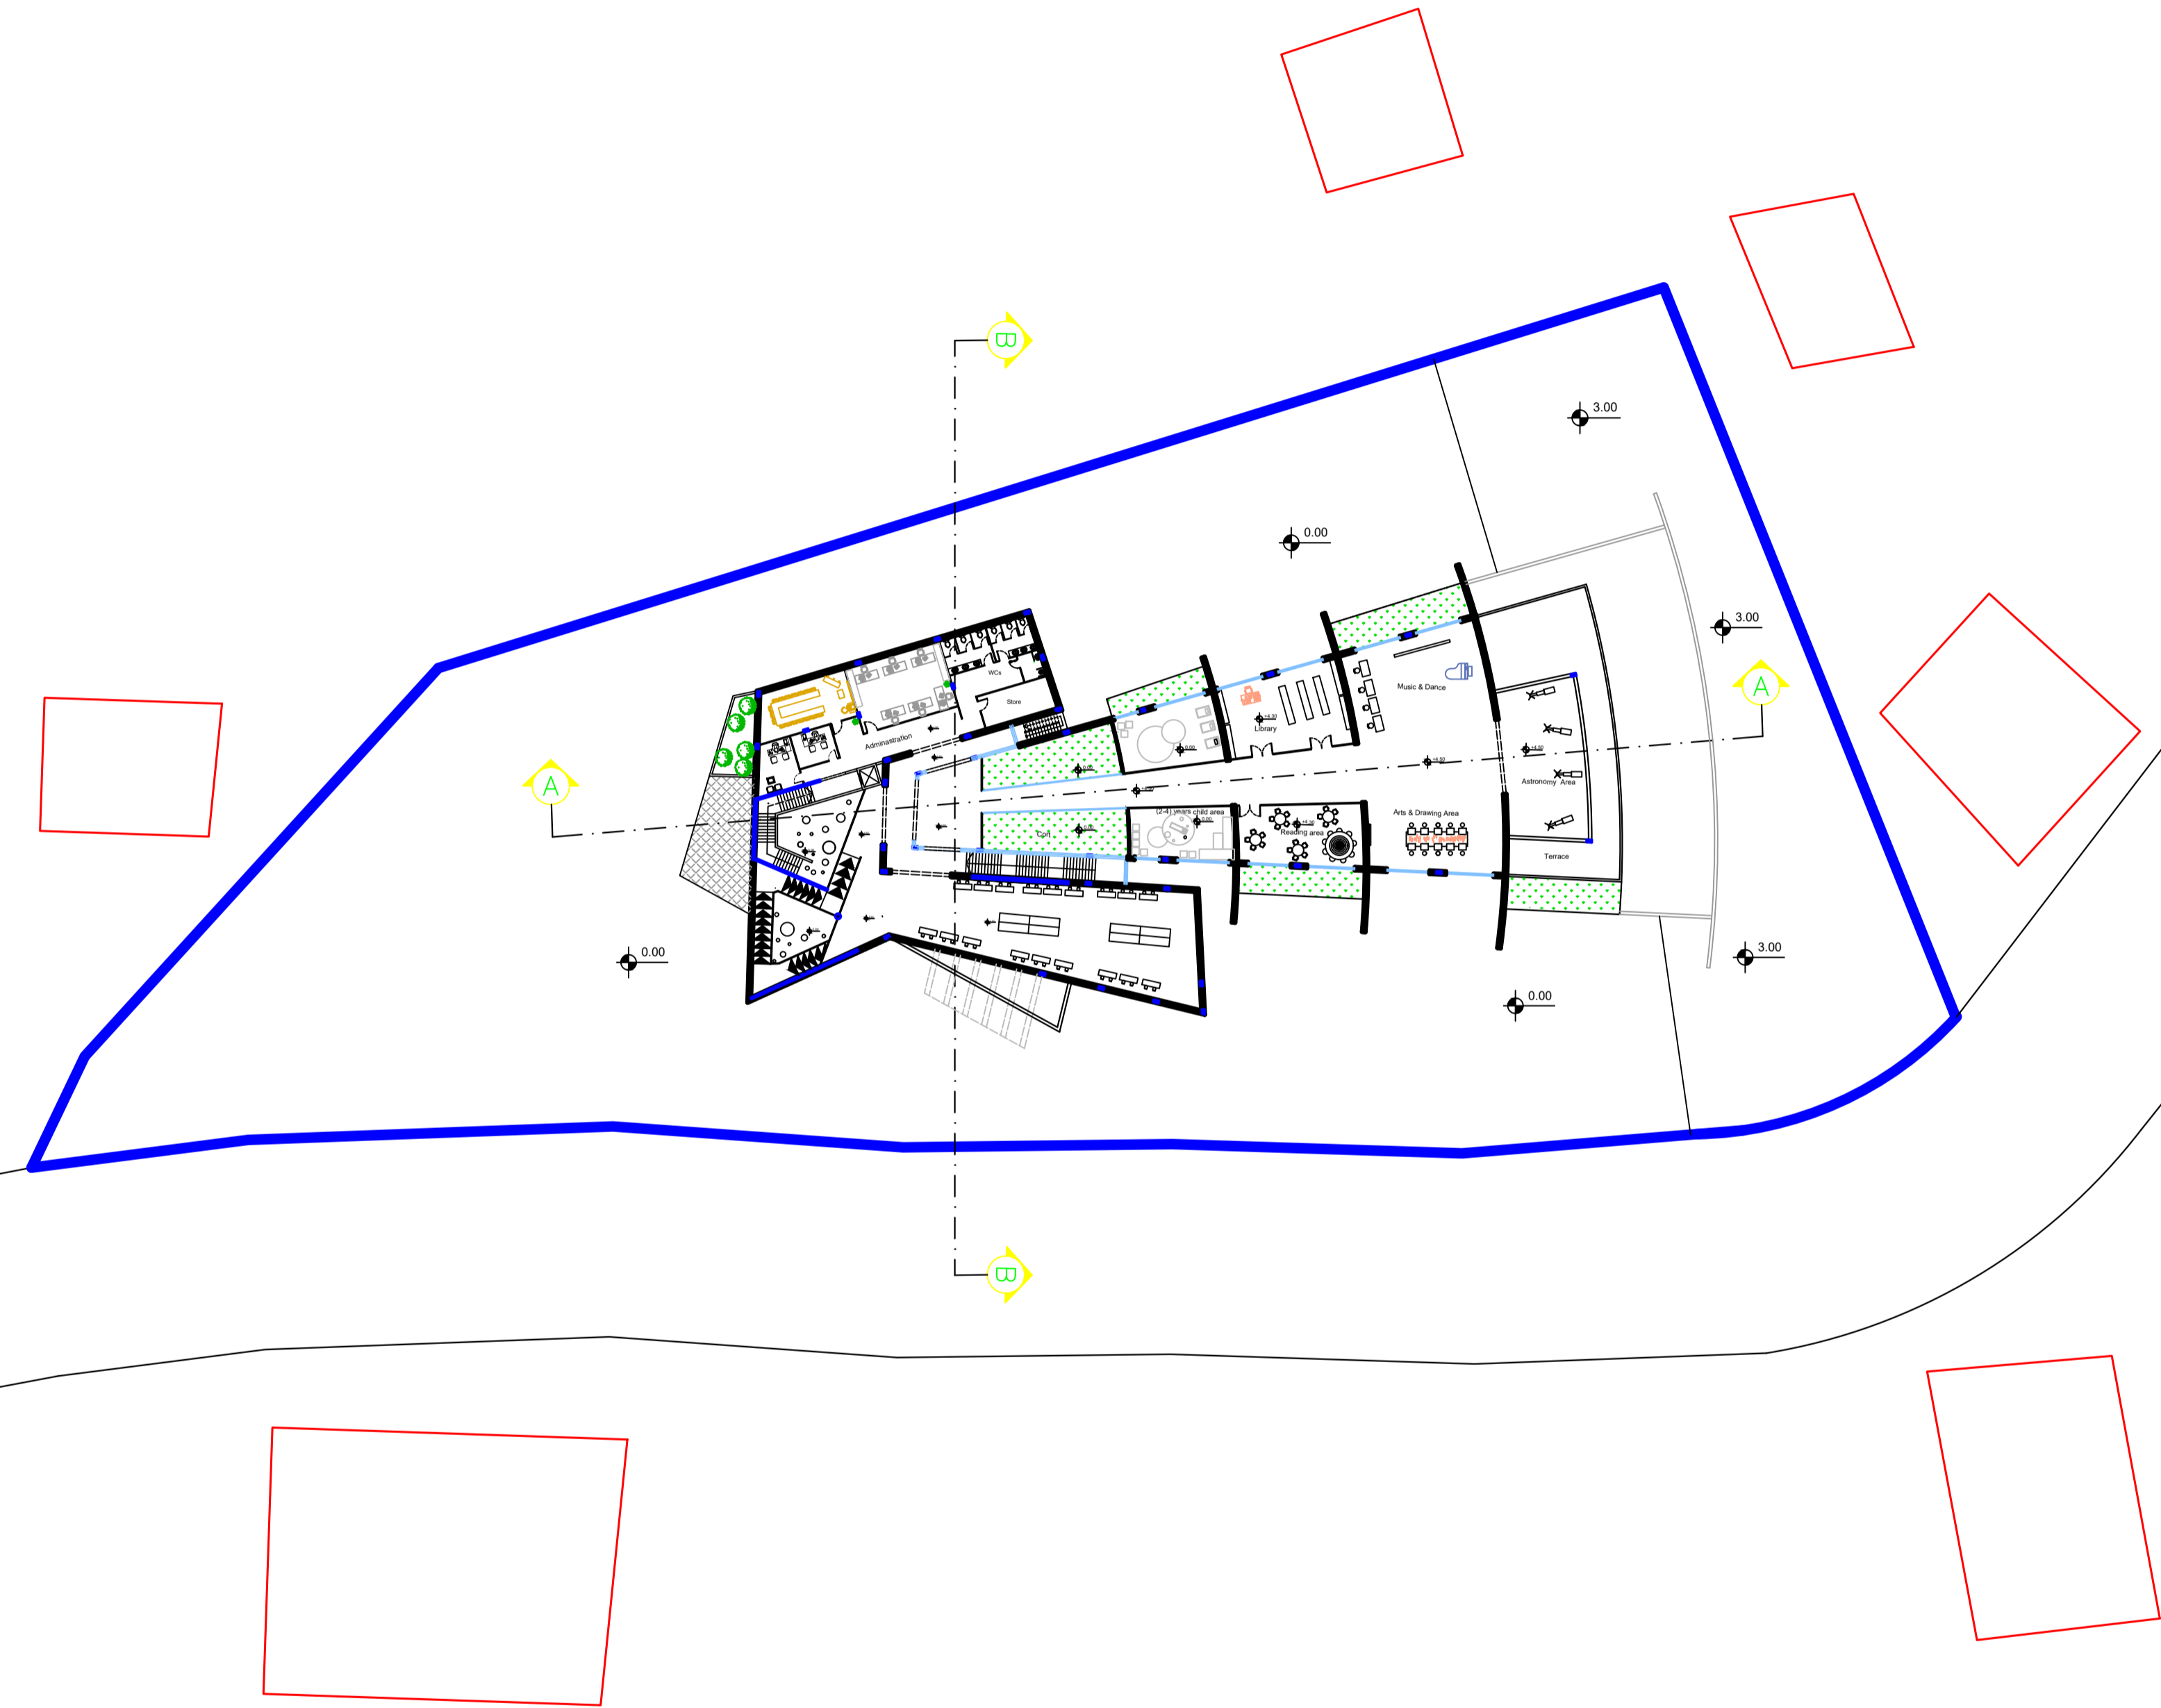

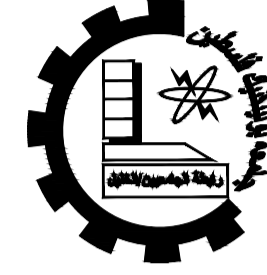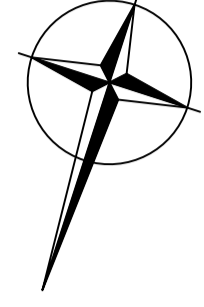

Palestine Polytechnic University
College of Engineering
Civil & Architecture Department
Architectural Engineering

Graduation Project

مركز ابداعي لتنمية مواهب
الأطفال وتطوير قدراتهم

الخليل - جبل ابو رمان

Supervisor :

Dr: Shireen alqadi
Arch : Liza Zaro

Done By :

Maha Halawany
Hussain Swaity

Drawing Title:



Ground Floor


Scale : 1 : 200

Sheet NO : A1

Date :

11 / 6/ 2020

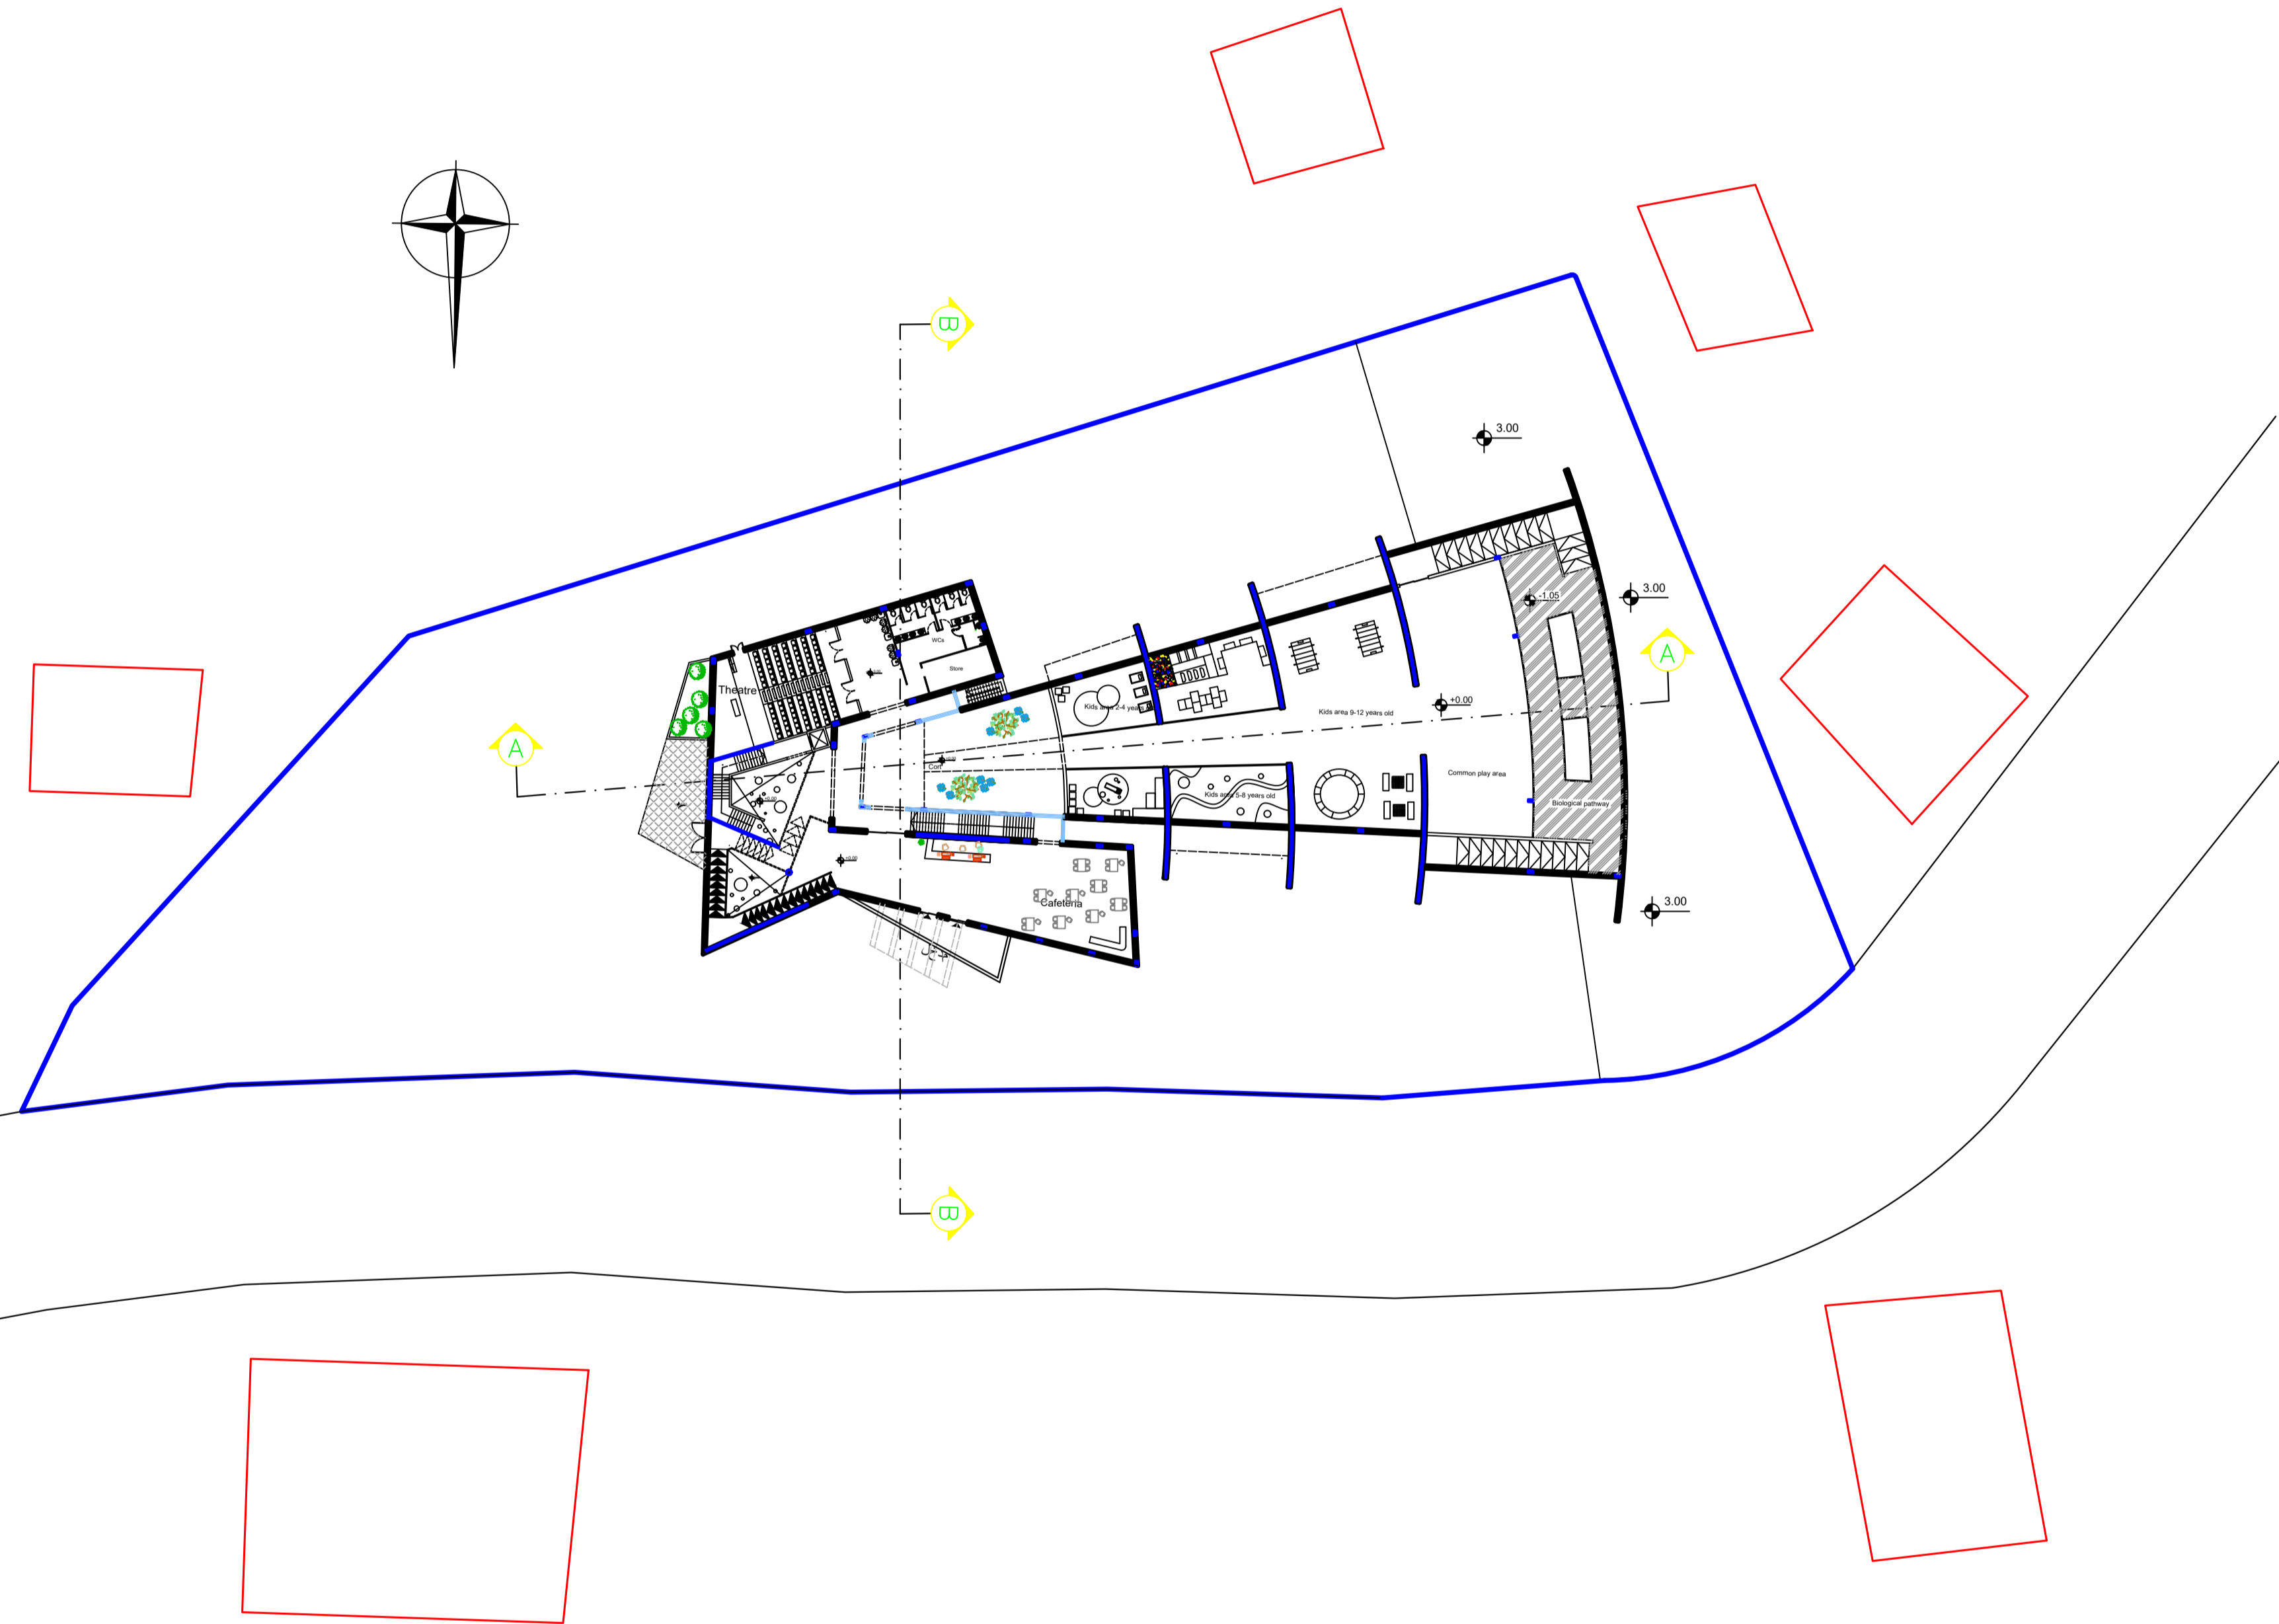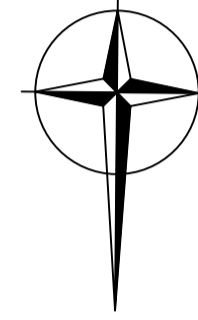

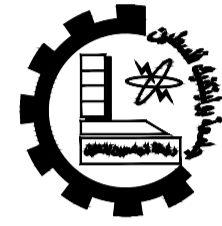

Palestine Polytechnic University
College of Engineering
Civil & Architecture Department
Architectural Engineering

Graduation Project

مركز ابداعي لتنمية جواهر
الأطفال وتطوير قدراتهم

الخليل - جبل ابو رمان

Supervisor :

Dr: Shireen alqadi

Arch : Liza Zaro

Done By :

Maha Halawany

Hussain Swaity

Drawing Title:


Site plan

Scale : 1 : 200

Sheet NO : A1

Date :



11 / 6/ 2020

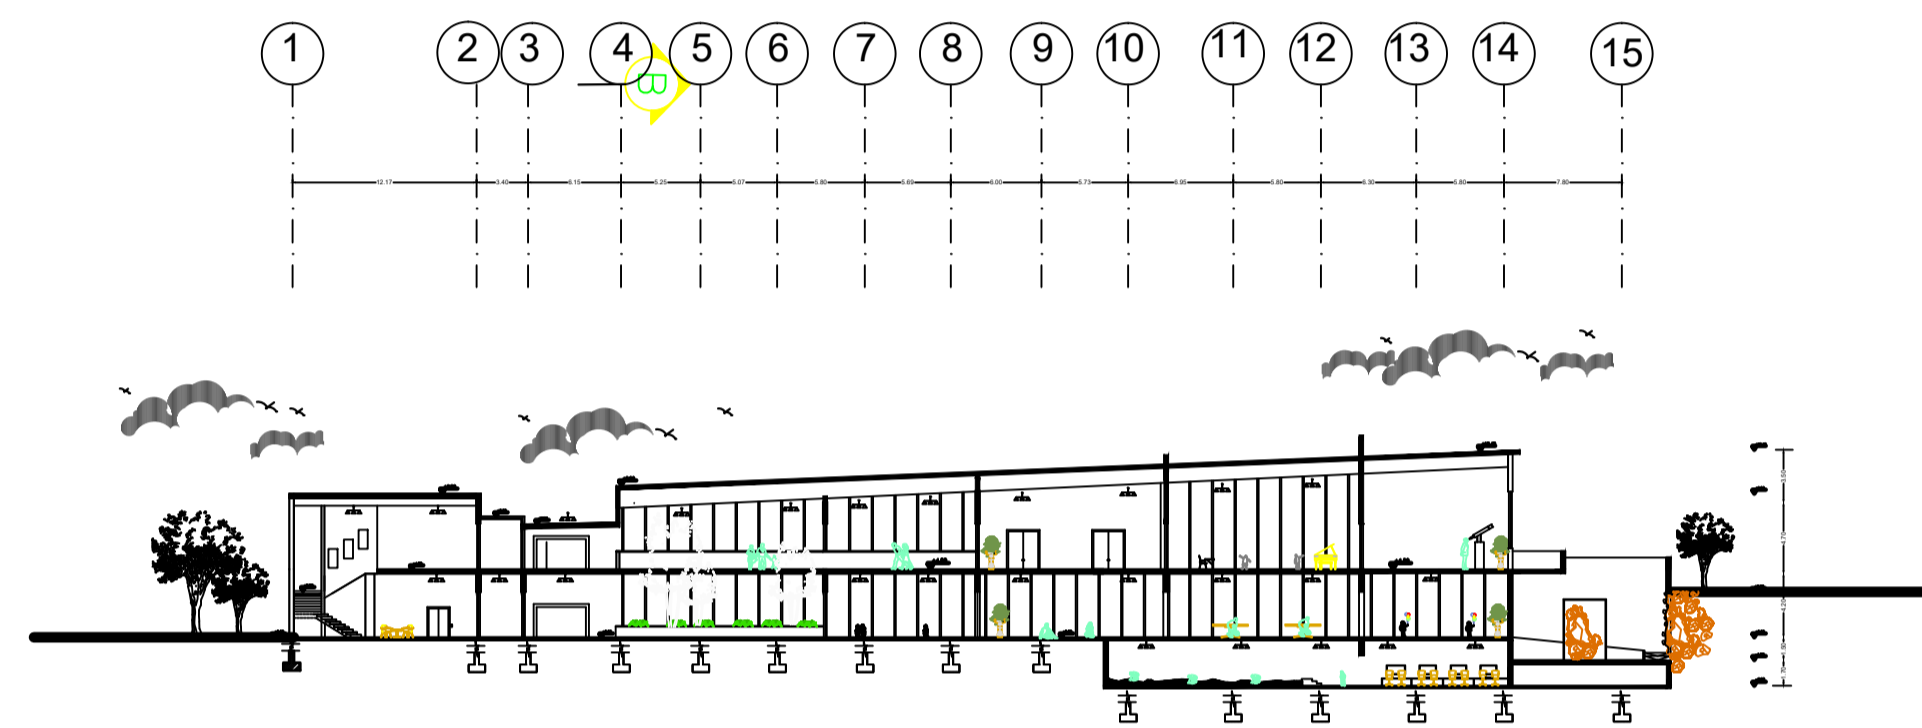

Section A-A



Section B-B

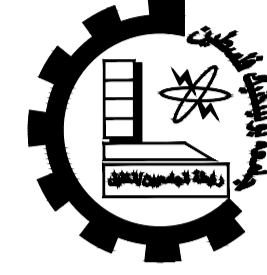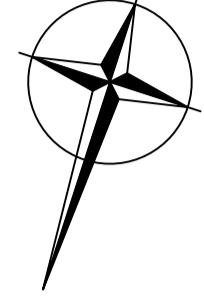

Palestine Polytechnic University
College of Engineering
Civil & Architecture Department
Architectural Engineering

Graduation Project

مركز ابداعى لتنمية مواهب
الأطفال وتطوير قدراتهم

الخليل - جبل ابو رمان

Supervisor :

Dr: Shireen alqadi

Arch : Liza Zaro

Done By :

**Maha Halawany
Hussain Swaity**

Drawing Title:


Site plan

Scale : 1 : 200



Sheet NO : A1

Date :

11 / 6/ 2020

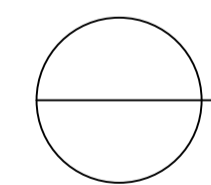

Site plan

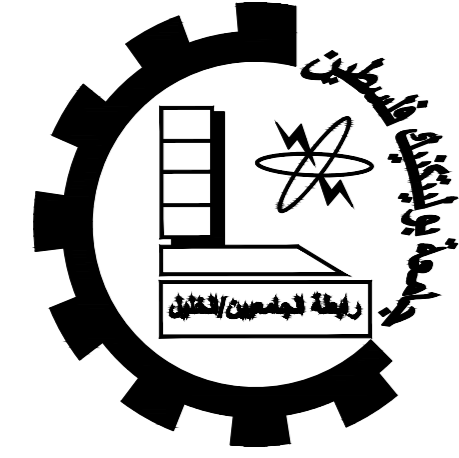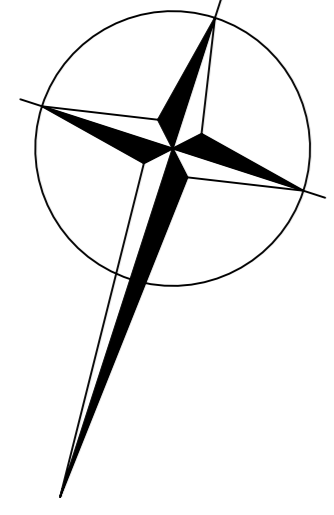

Palestine Polytechnic University
College of Engineering
Civil & Architecture Department
Architectural Engineering

Graduation Project

مركز ابداعي لتنمية مواهب
الأطفال وتطوير قدراتهم

الخليل - جبل ابو رمان

Supervisor :

Dr: Shireen alqadi

Arch : Liza Zaro

Done By :

Maha Halawany

Hussain Swaity

Drawing Title:


Elevations

Scale : 1 : 200


Sheet NO : A1

Date :



11 / 6/ 2020

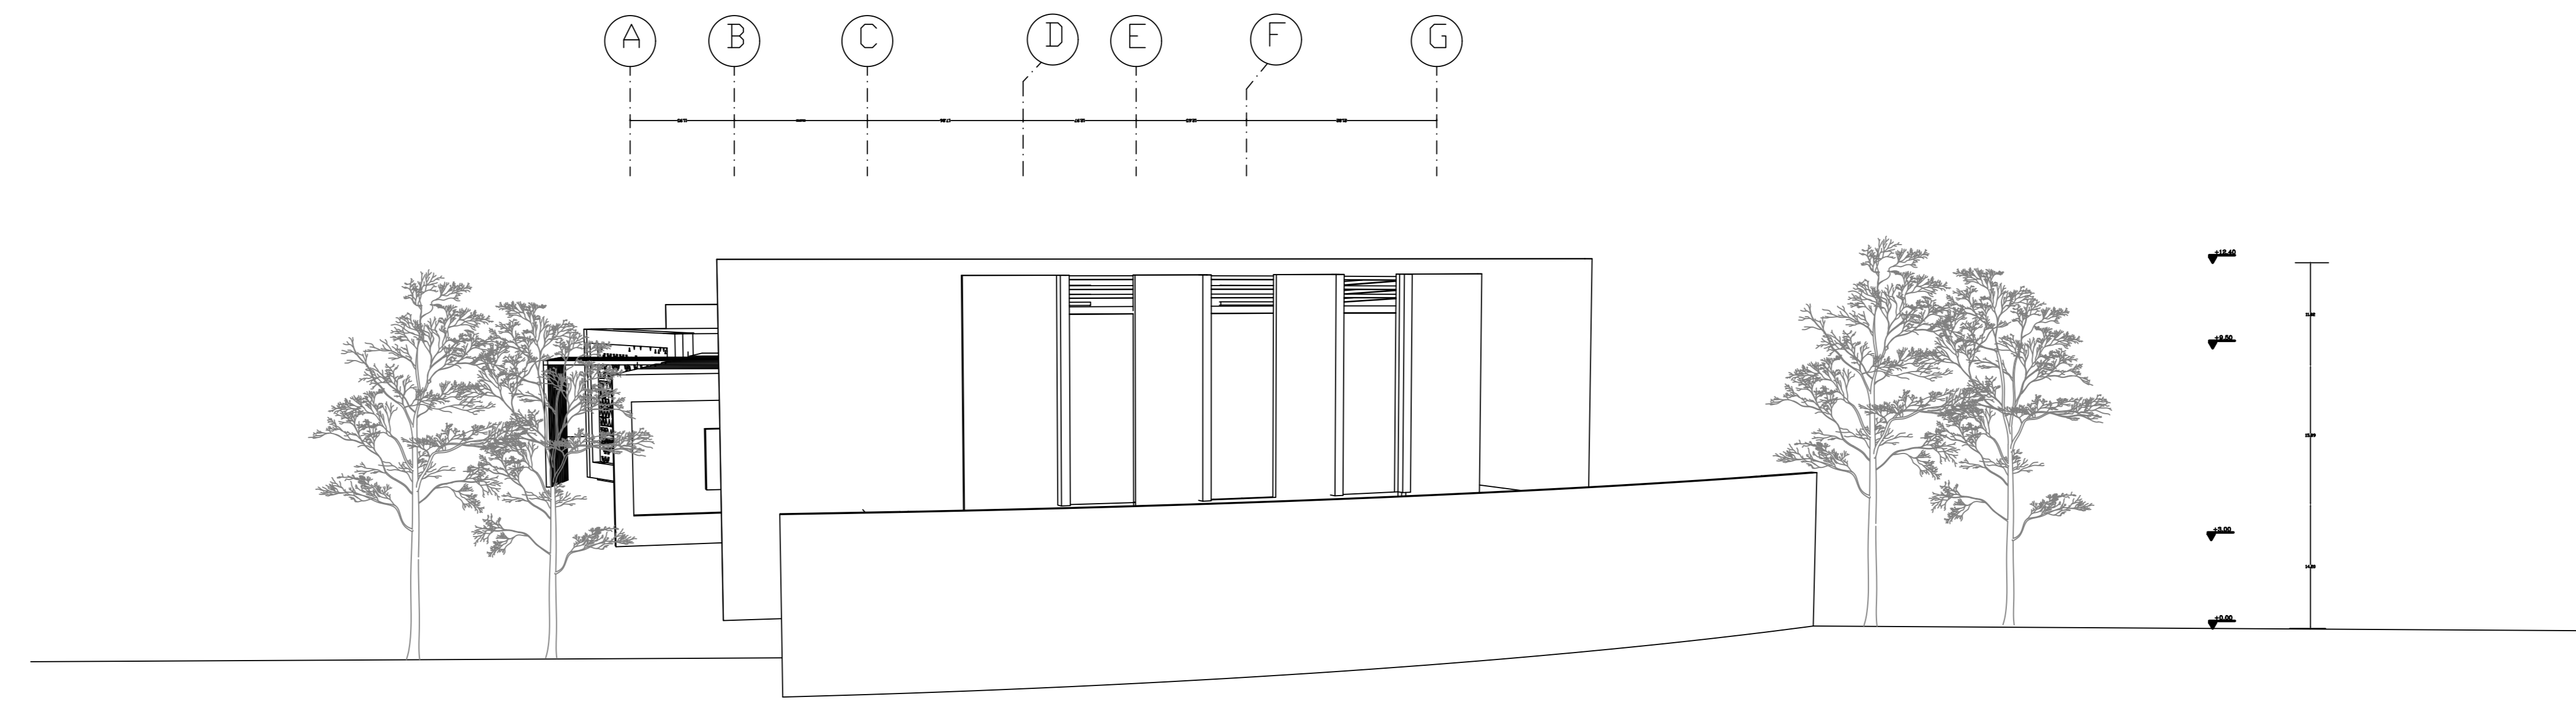

west Elevation

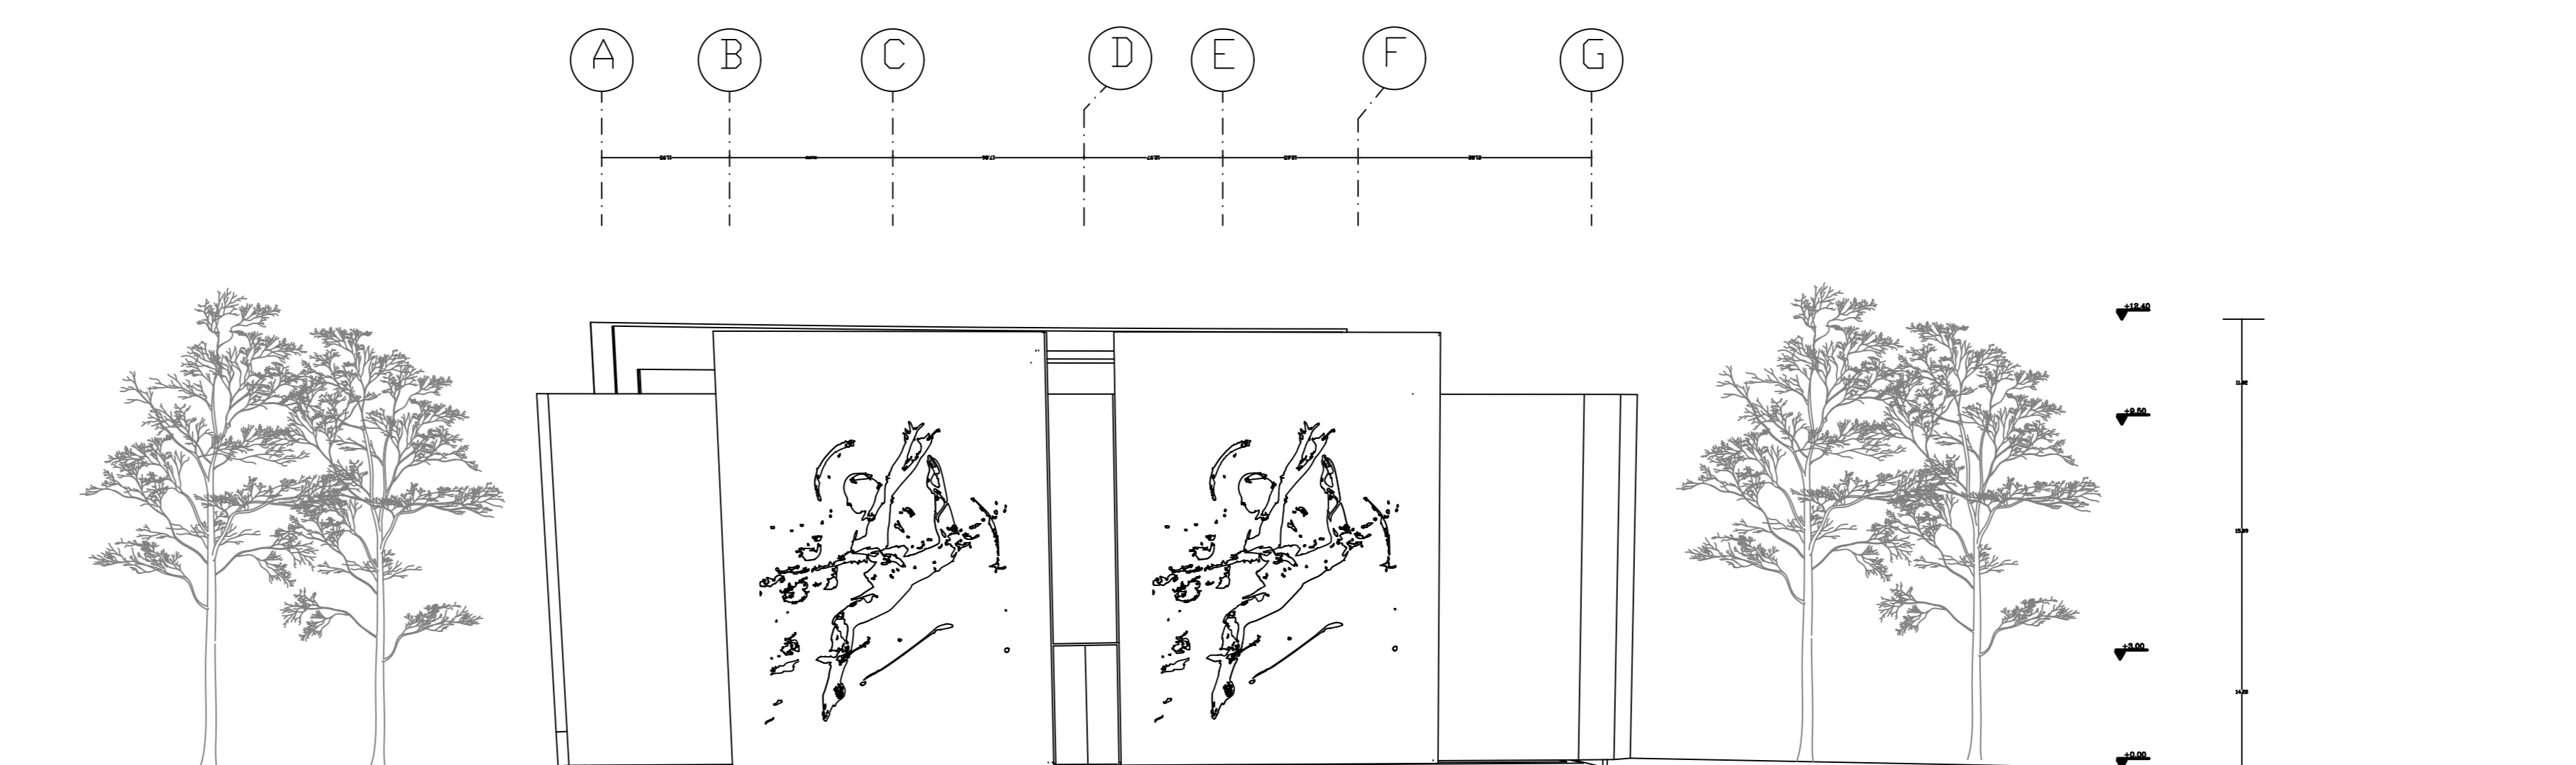

East Elevation

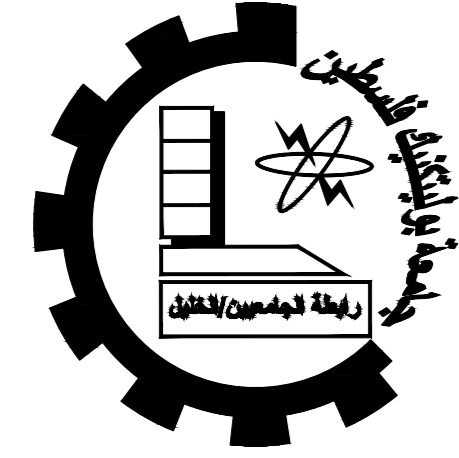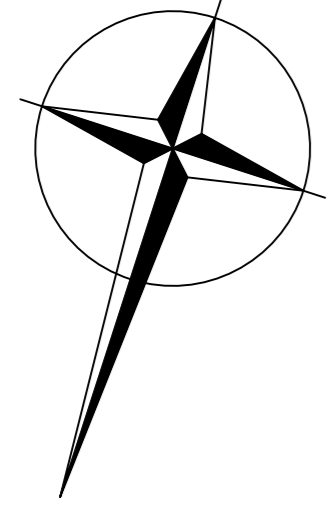

Palestine Polytechnic University
College of Engineering
Civil & Architecture Department
Architectural Engineering

Graduation Project

مركز ابداعي لتنمية مواهب
الأطفال وتطوير قدراتهم

الخليل - جبل ابو رمان

Supervisor :

Dr: Shireen alqadi

Arch : Liza Zaro

Done By :

Maha Halawany
Hussain Swaity

Drawing Title:


Elevations

Scale : 1 : 200


Sheet NO : A1

Date :

11 / 6 / 2020

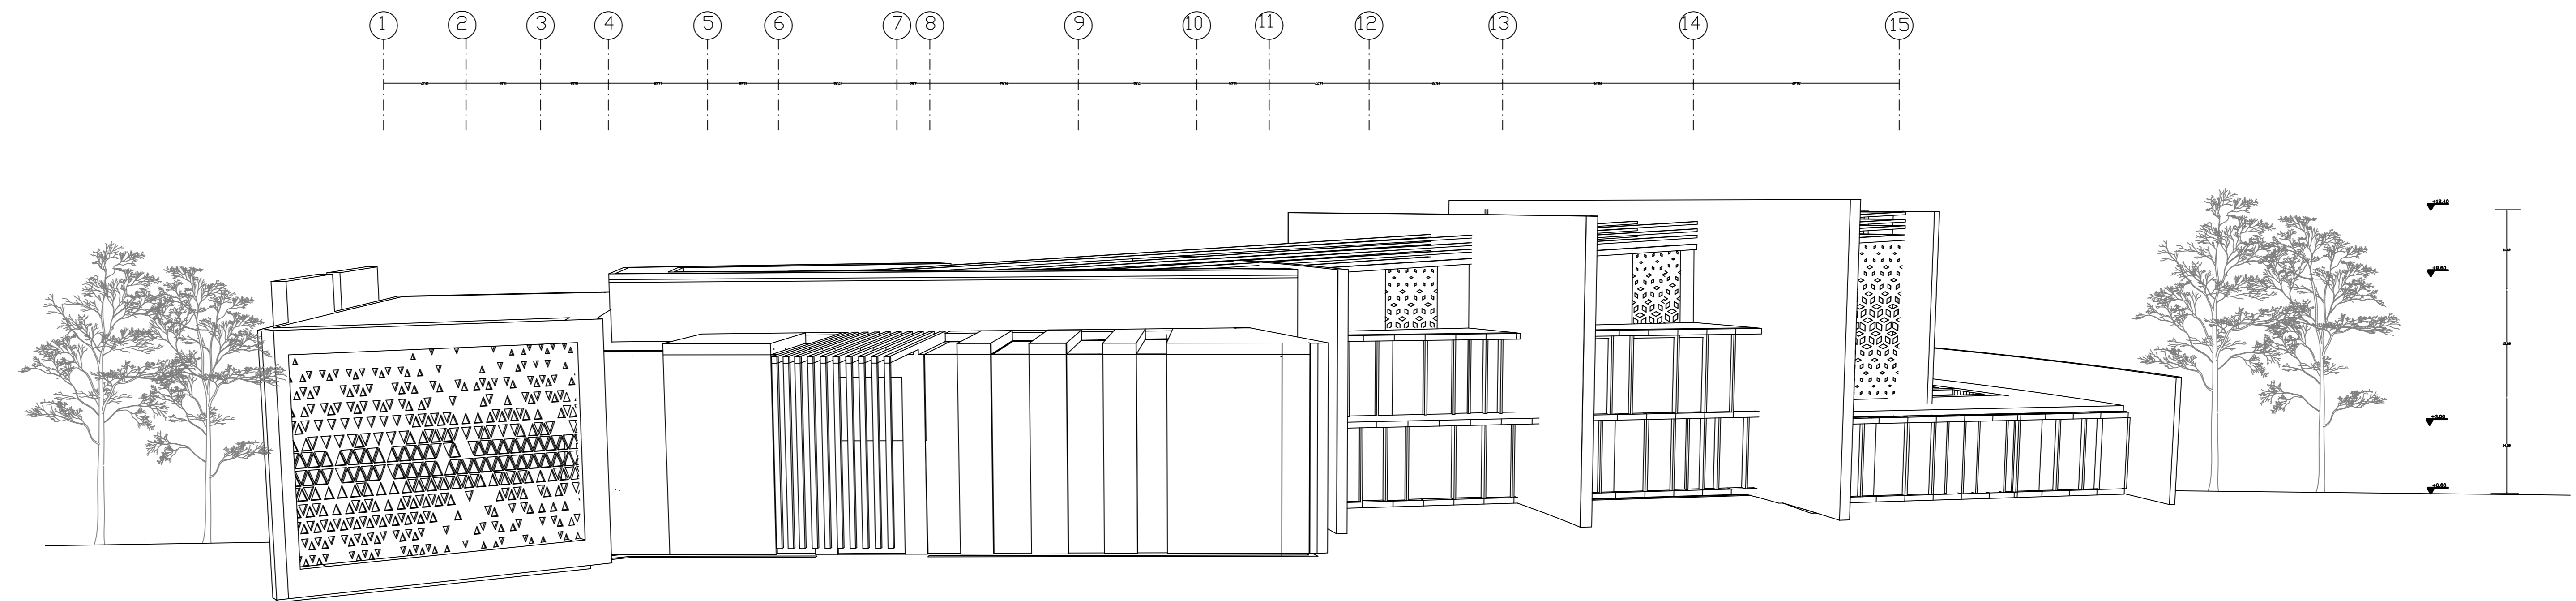

North Elevation

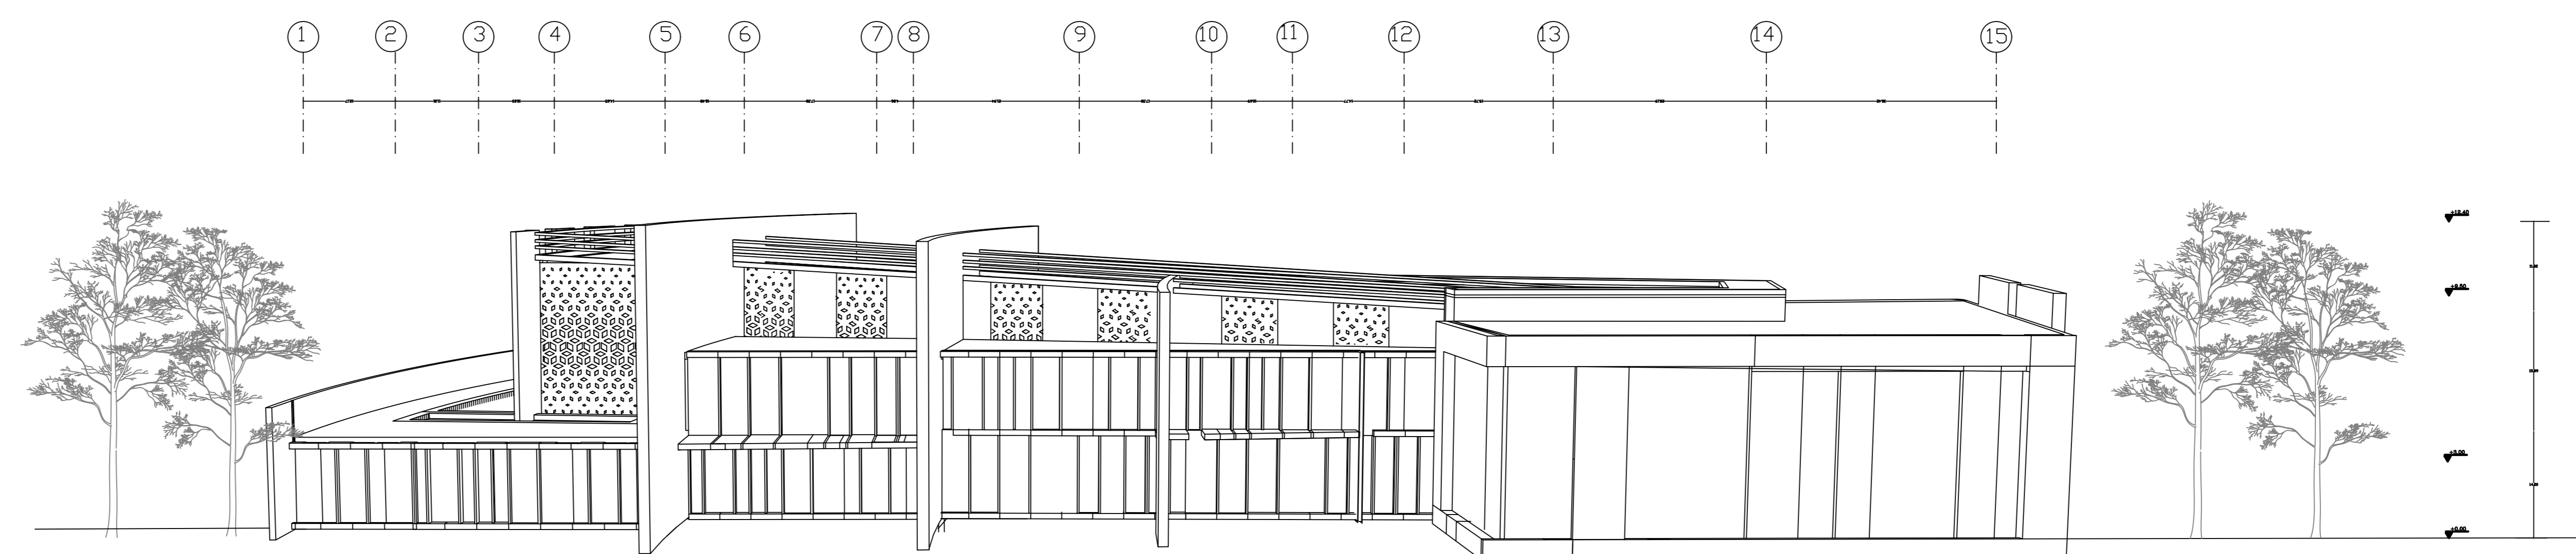

South Elevation