

PALESTINE POLYTECHNIC UNIVERSITY  
Engineering College  
Architectural Engineering

**GRADUATION PROJECT**

Hebron - Palestine

DATE 10-01-2021

**SUPERVISOR**

Dr. WAEL SHAHEEN


**WORK TEAM**


SAMAH SHALALDA  
AFAF ABU ARQOUB

**DRAWING TITLE**

SITE PLANE

SCALE 1:500

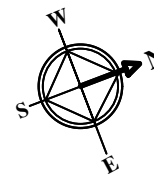

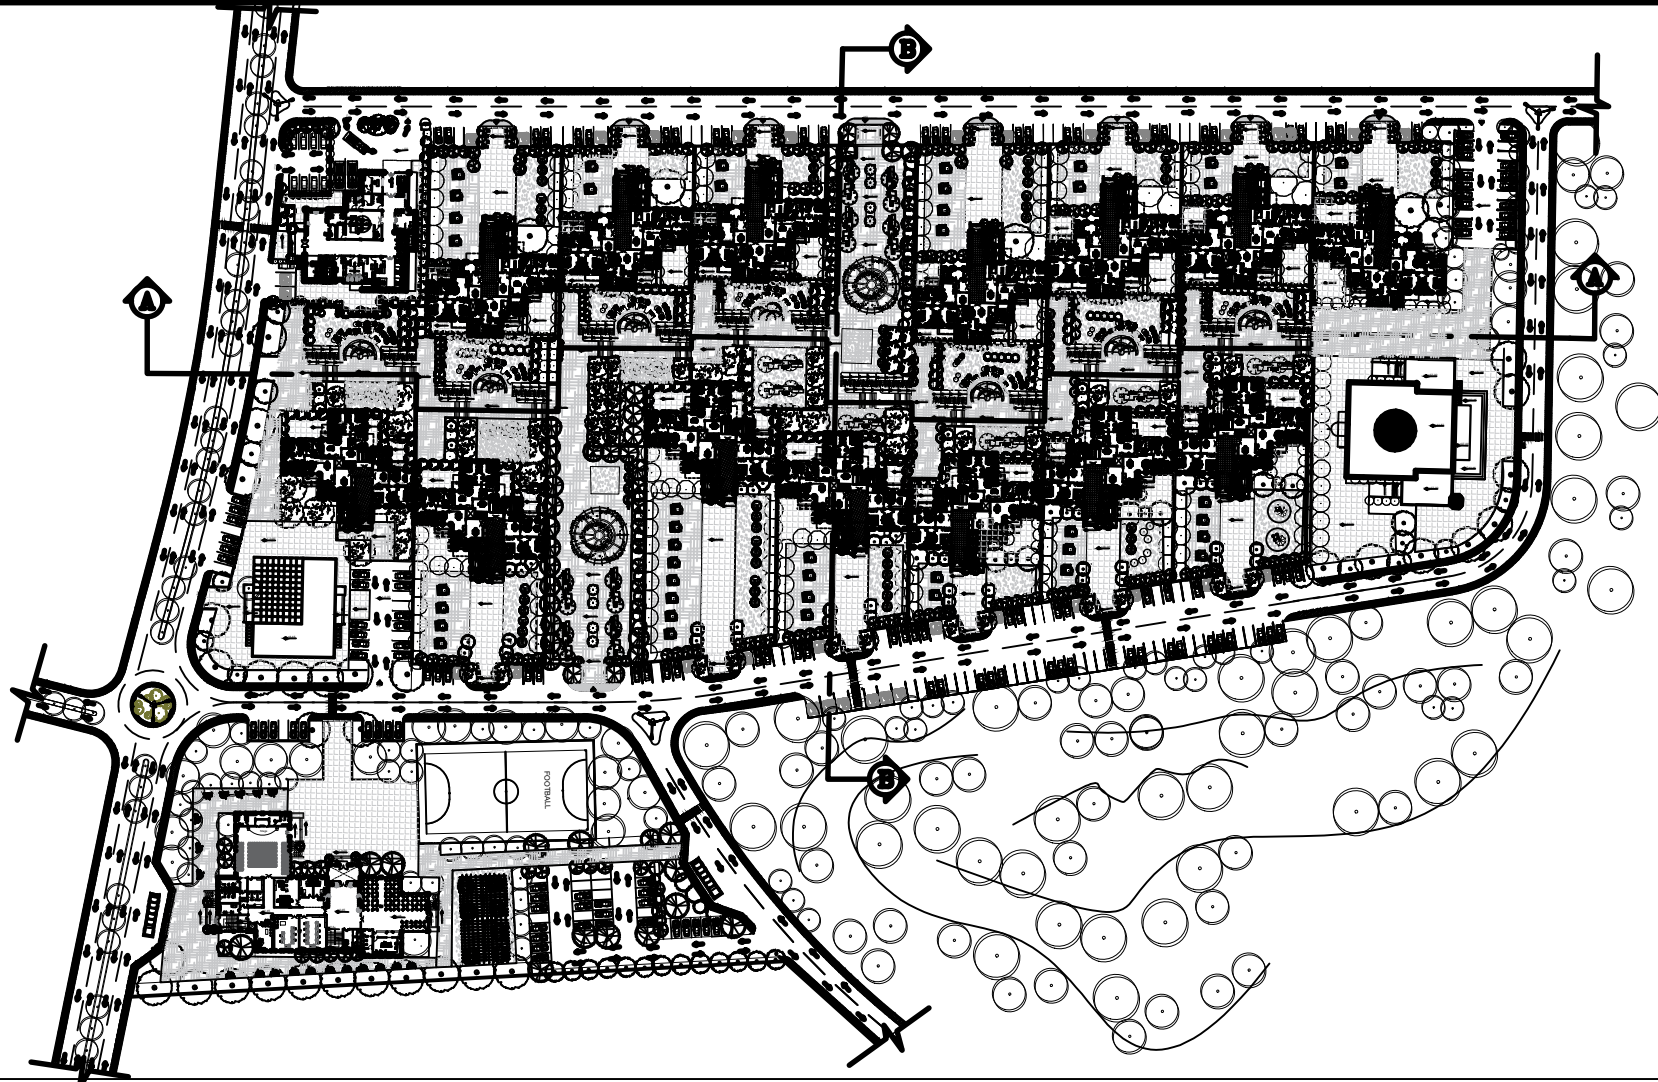

PALESTINE POLYTECHNIC UNIVERSITY  
Engineering College  
Architectural Engineering

**GRADUATION PROJECT**

Hebron - Palestine

DATE 10-01-2021

**SUPERVISOR**

Dr. WAEL SHAHEEN


**WORK TEAM**

SAMAH SHALALDA  
AFAF ABU ARQOUB

**DRAWING TITLE**

MASTER PLANE

SCALE 1:500

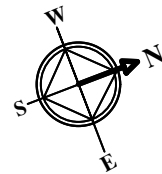





PALESTINE POLYTECHNIC UNIVERSITY  
Engineering College  
Architectural Engineering

**GRADUATION PROJECT**

Hebron - Palestine

DATE 10-01-2021

**SUPERVISOR**

Dr. WAEL SHAHEEN


**WORK TEAM**

SAMAH SHALALDA  
AFAF ABU ARQOUB

**DRAWING TITLE**  
**MOVEMENT AND PATHS**

SCALE 1:500



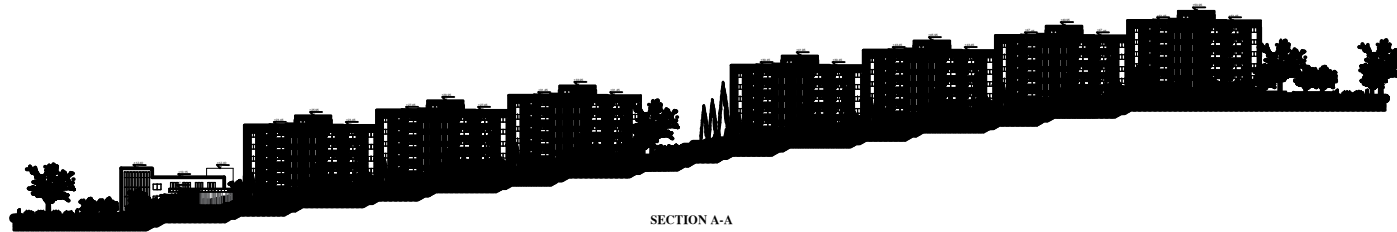

SECTION A-A



SECTION B-B



PALESTINE POLYTECHNIC UNIVERSITY  
Engineering College  
Architectural Engineering

**GRADUATION PROJECT**

Hebron - Palestine

DATE 10-01-2021

**SUPERVISOR**

Dr. WAEL SHAHEEN


**WORK TEAM**

SAMAH SHALALDA  
AFAF ABU ARQOUB


**DRAWING TITLE**

Project Sections


SCALE 1:500

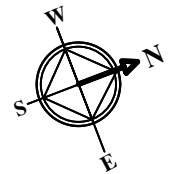



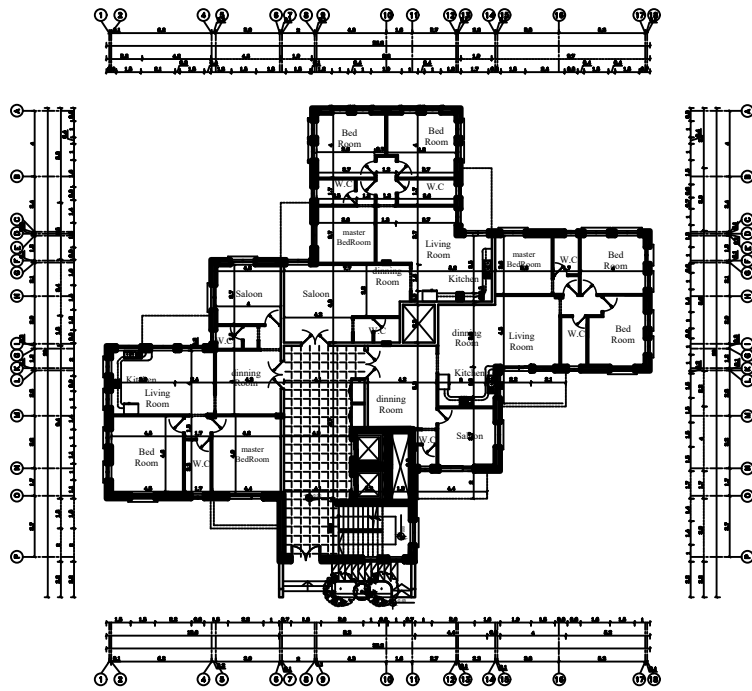

GROUND FLOOR PLAN(Form 2)

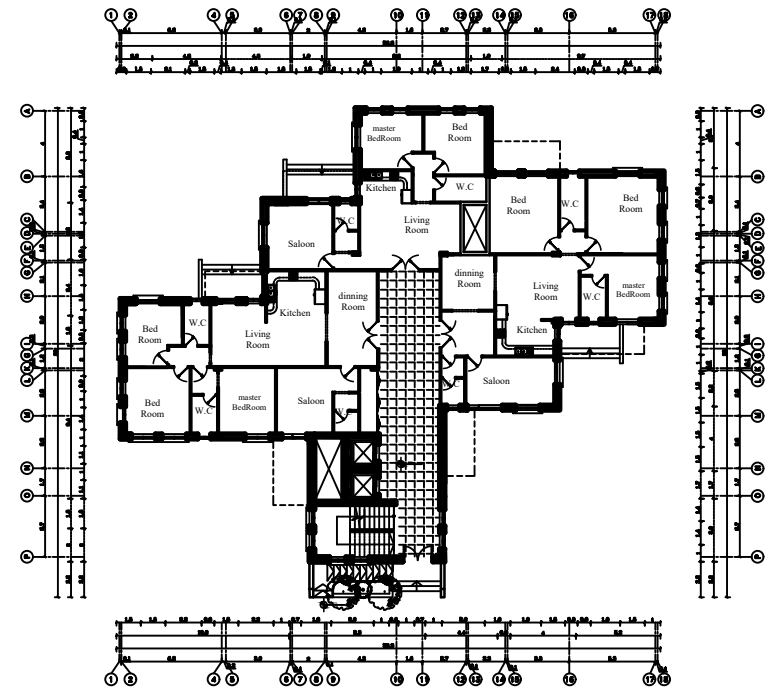

GROUND FLOOR PLAN(Form 1)



PALESTINE POLYTECHNIC UNIVERSITY  
Engineering College  
Architectural Engineering

GRADUATION PROJECT

Hebron - Palestine

DATE 10-01-2021

SUPERVISOR

Dr. WAEL SHAHEEN


WORK TEAM


SAMAH SHALALDA  
AFAB ABU ARQOUB

DRAWING TITLE


RESIDENTIAL  
(PLANS)

SCALE 1:100

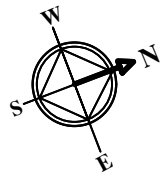

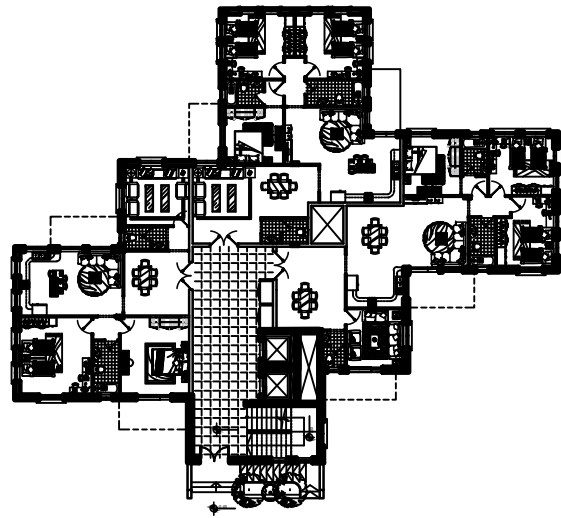

GROUND FLOOR PLAN(Form 2)

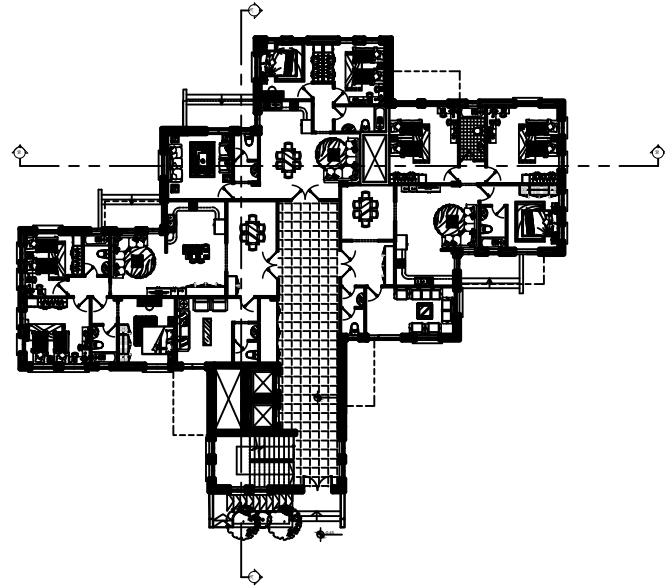

GROUND FLOOR PLAN(Form 1)



PALESTINE POLYTECHNIC UNIVERSITY  
Engineering College  
Architectural Engineering

**GRADUATION PROJECT**

Hebron - Palestine

DATE 10-01-2021

**SUPERVISOR**

Dr. WAEL SHAHEEN


**WORK TEAM**

SAMAH SHALALDA  
AFAF ABU ARQOUB

**DRAWING TITLE**

RESIDENTIAL  
(PLANS)

SCALE 1:100

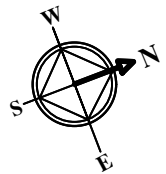



North Elevation



South Elevation



PALESTINE POLYTECHNIC UNIVERSITY  
Engineering College  
Architectural Engineering

**GRADUATION PROJECT**

Hebron - Palestine

DATE 10-01-2021

**SUPERVISOR**

Dr. WAEL SHAHEEN


**WORK TEAM**

SAMAH SHALALDA  
AFAB ABU ARQOUB


**DRAWING TITLE**

RESIDENTIAL  
(ELEVATION)  
(Form 1)

SCALE 1:100

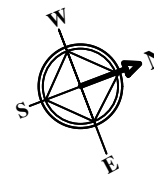



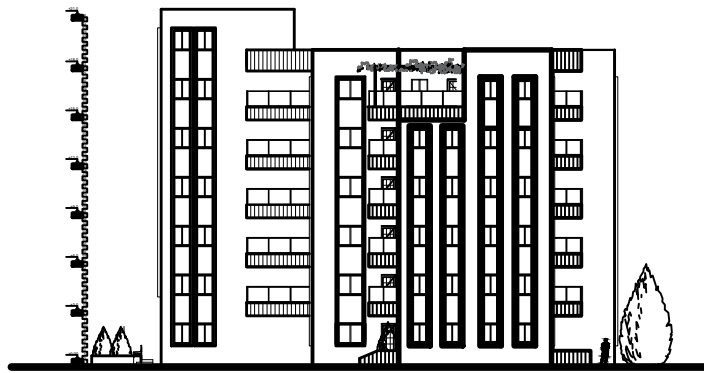

East Elevation



West Elevation



PALESTINE POLYTECHNIC UNIVERSITY  
Engineering College  
Architectural Engineering

**GRADUATION PROJECT**

Hebron - Palestine

DATE 10-01-2021

**SUPERVISOR**

Dr. WAEL SHAHEEN


**WORK TEAM**


SAMAH SHALALDA  
AFAF ABU ARQOUB

**DRAWING TITLE**


RESIDENTIAL  
(ELEVATION)  
(Form 1)

SCALE 1:100

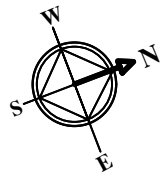

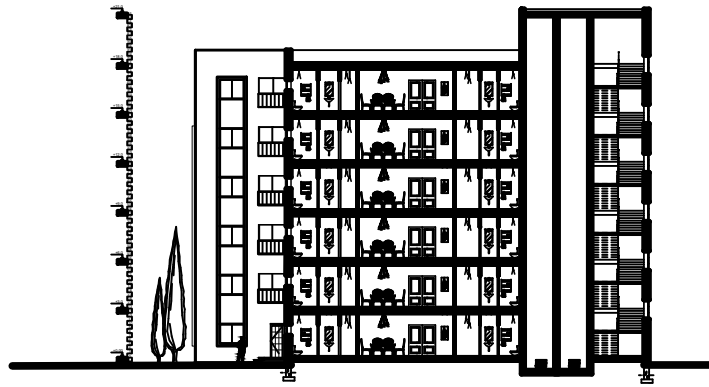

SECTION A-A

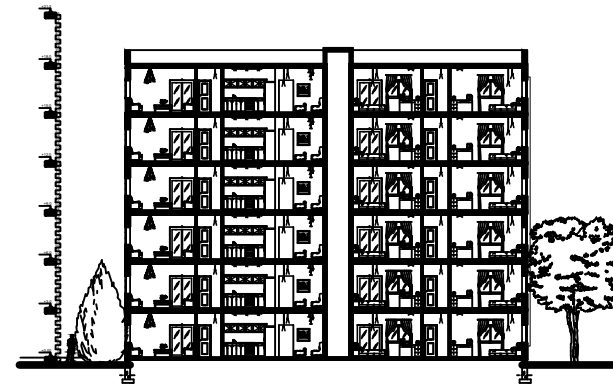

SECTION B-B



PALESTINE POLYTECHNIC UNIVERSITY  
Engineering College  
Architectural Engineering

**GRADUATION PROJECT**

Hebron - Palestine

DATE 10-01-2021

**SUPERVISOR**

Dr. WAEL SHAHEEN


**WORK TEAM**


SAMAH SHALALDA  
AFAF ABU ARQOUB

**DRAWING TITLE**

RESIDENTIAL  
(SECTIONS)  
(Form 1)

SCALE 1:100

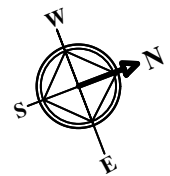

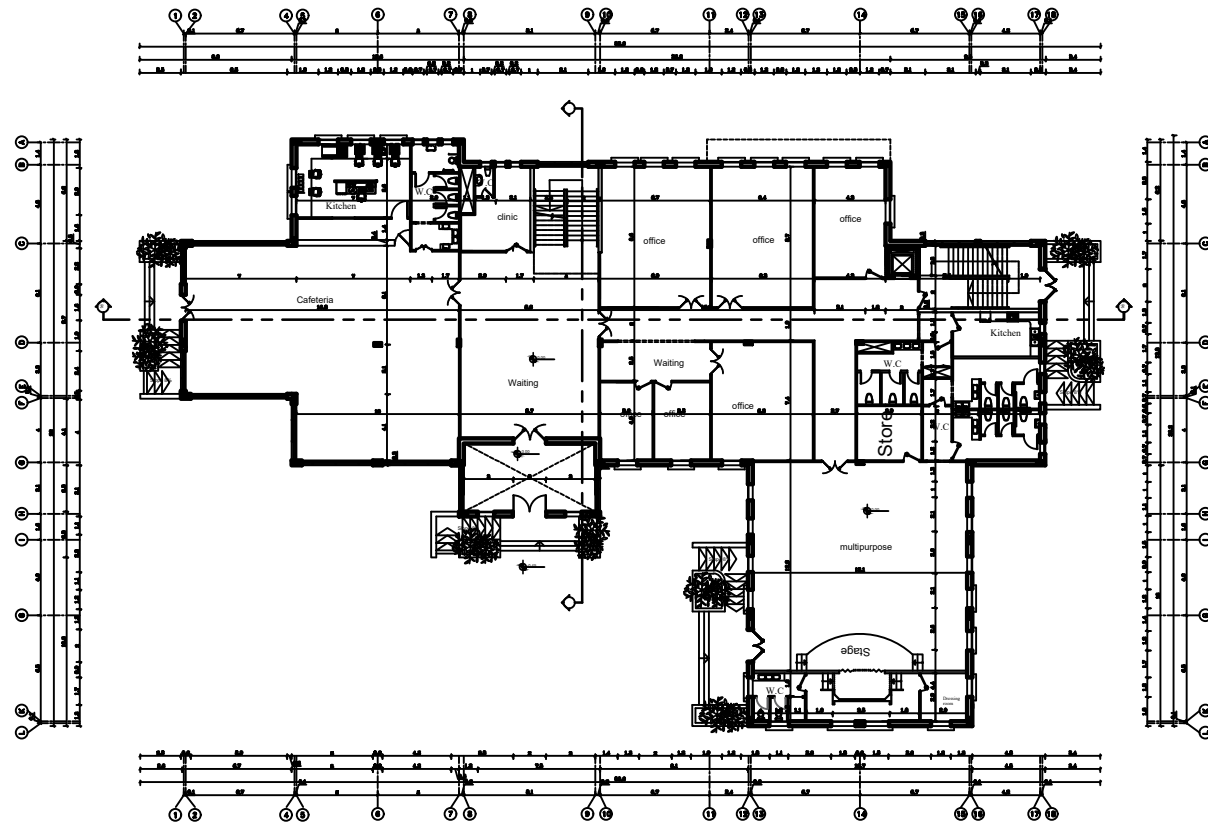

GROUND FLOOR PLAN



PALESTINE POLYTECHNIC UNIVERSITY  
Engineering College  
Architectural Engineering

GRADUATION PROJECT

Hebron - Palestine

DATE 10-01-2021

SUPERVISOR

Dr. WAEL SHAHEEN


WORK TEAM

SAMAH SHALALDA  
AFAF ABU ARQOUB


DRAWING TITLE

SCHOOL  
(PLANS)

SCALE 1:100

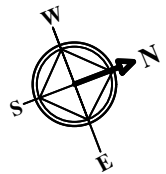



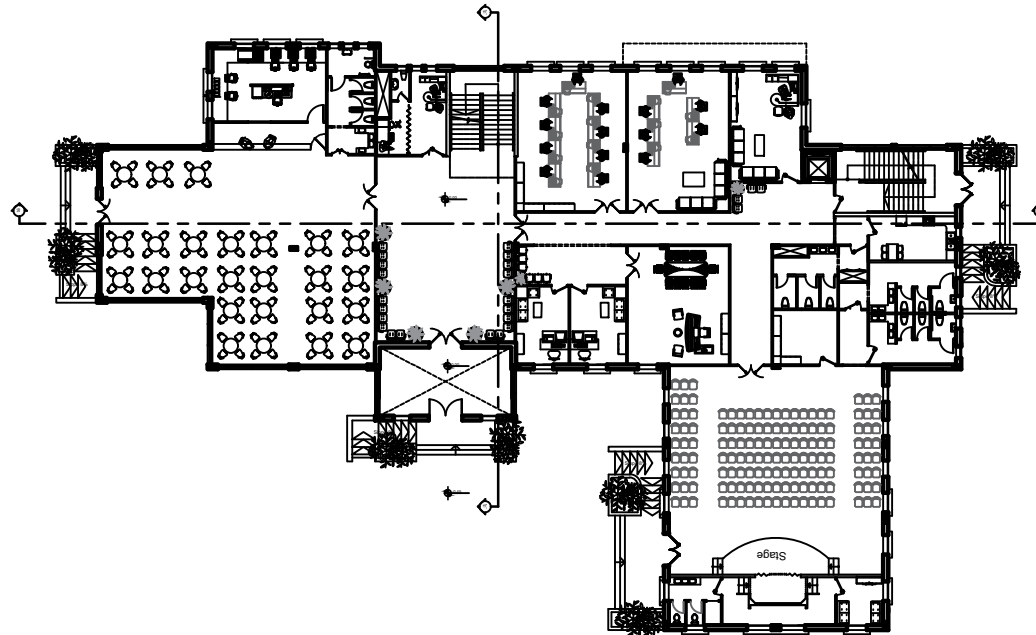

GROUND FLOOR PLAN



PALESTINE POLYTECHNIC UNIVERSITY  
Engineering College  
Architectural Engineering

**GRADUATION PROJECT**

Hebron - Palestine

DATE 10-01-2021

**SUPERVISOR**

Dr. WAEL SHAHEEN


**WORK TEAM**


SAMAH SHALALDA  
AFAB ABU ARQOUB

**DRAWING TITLE**

SCHOOL  
(PLANS)

SCALE 1:100

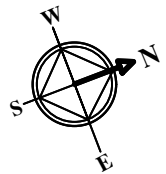

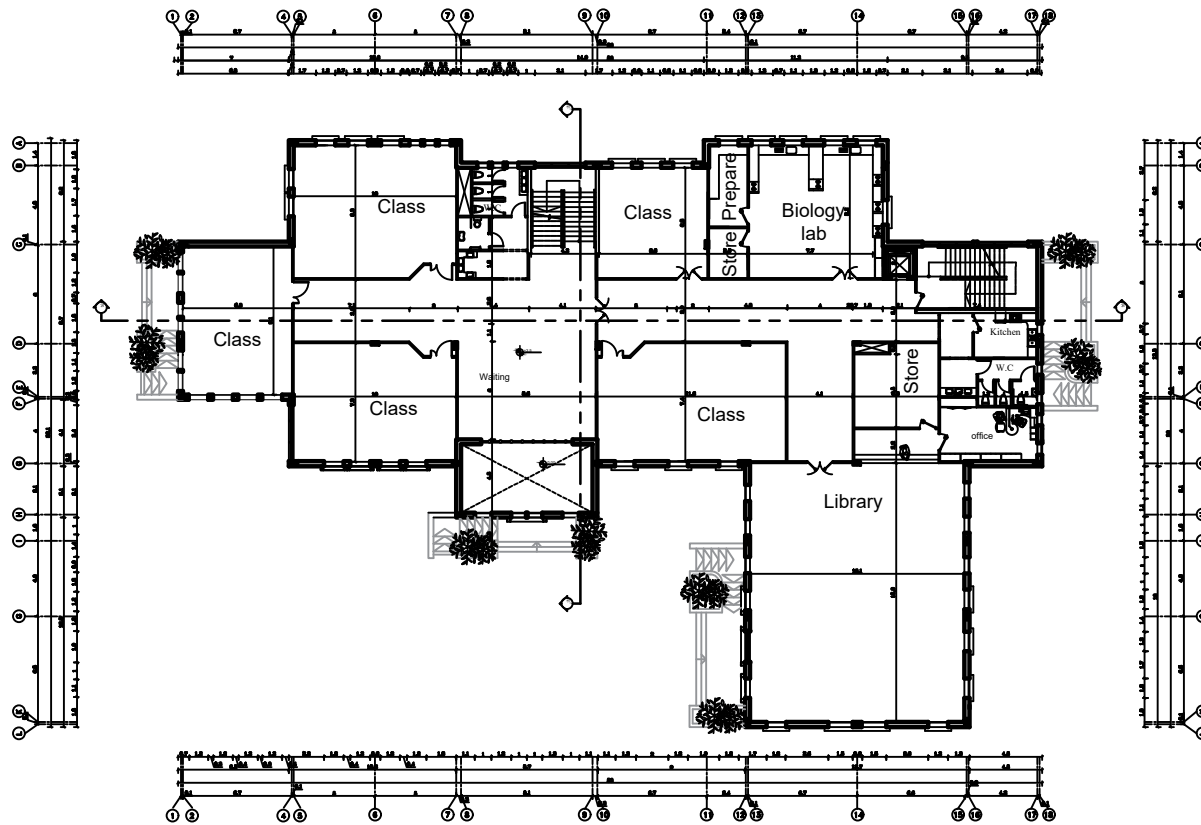

FIRST FLOOR PLAN



PALESTINE POLYTECHNIC UNIVERSITY  
Engineering College  
Architectural Engineering

**GRADUATION PROJECT**

Hebron - Palestine

DATE 10-01-2021

**SUPERVISOR**

Dr. WAEL SHAHEEN


**WORK TEAM**


SAMAH SHALALDA  
AFAB ABU ARQOUB

**DRAWING TITLE**

SCHOOL  
(PLANS)

SCALE 1:100

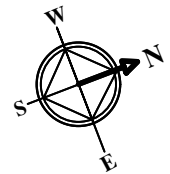

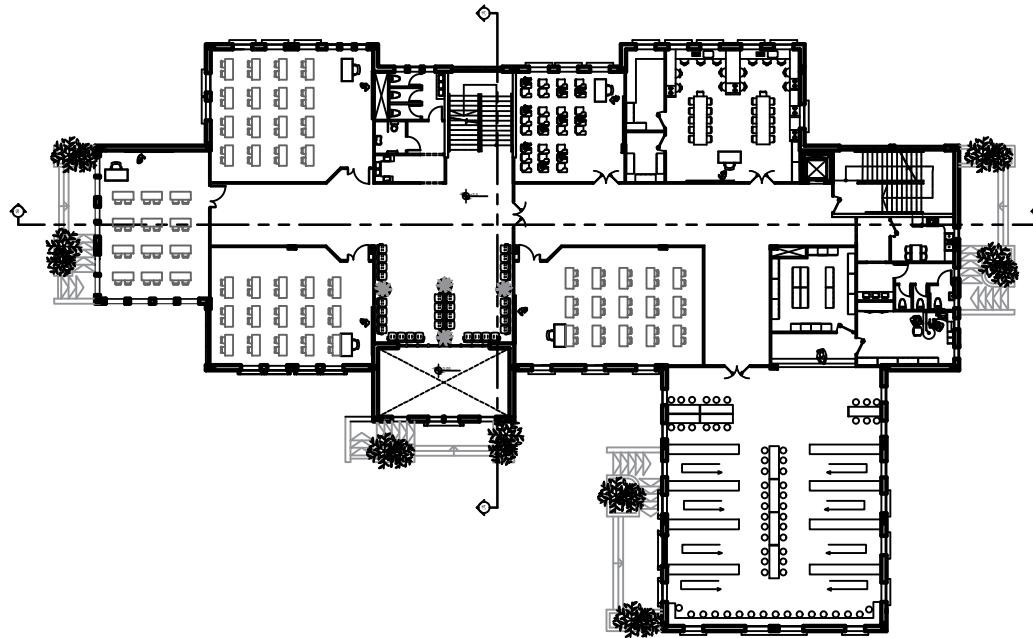

FIRST FLOOR PLAN



PALESTINE POLYTECHNIC UNIVERSITY  
Engineering College  
Architectural Engineering

**GRADUATION PROJECT**

Hebron - Palestine

DATE 10-01-2021

**SUPERVISOR**

Dr. WAEL SHAHEEN


**WORK TEAM**

SAMAH SHALALDA  
AFAF ABU ARQOUB


**DRAWING TITLE**

SCHOOL  
(PLANS)

SCALE 1:100

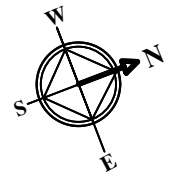



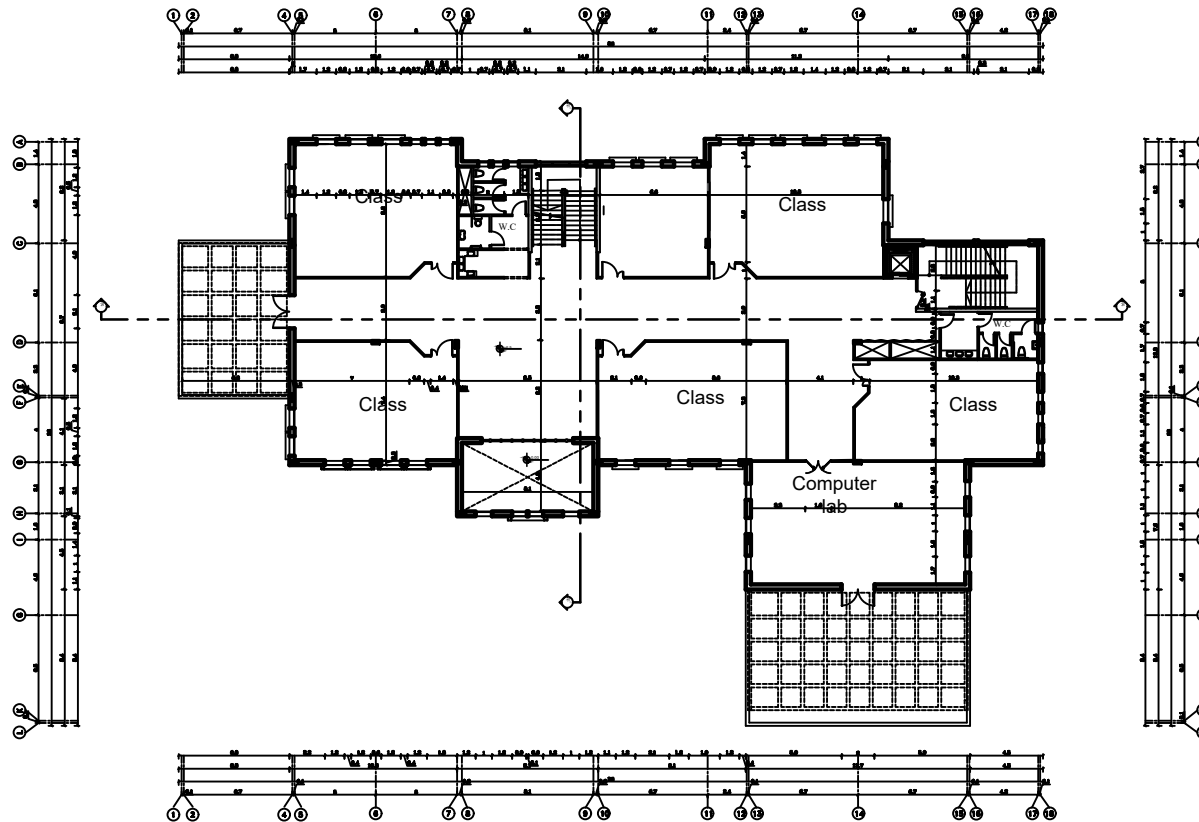

SECOND FLOOR PLAN



PALESTINE POLYTECHNIC UNIVERSITY  
Engineering College  
Architectural Engineering

**GRADUATION PROJECT**

Hebron - Palestine

DATE 10-01-2021

**SUPERVISOR**

Dr. WAEL SHAHEEN


**WORK TEAM**


SAMAH SHALALDA  
AFAF ABU ARQOUB

**DRAWING TITLE**

SCHOOL  
(PLANS)

SCALE 1:100

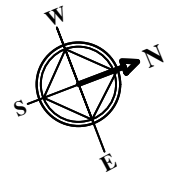

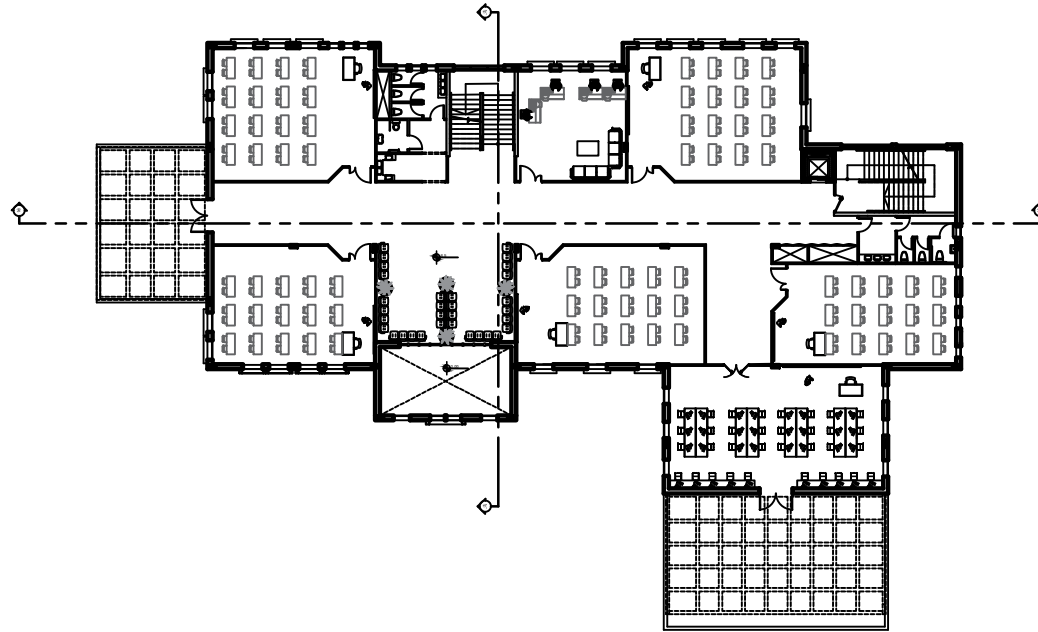

GROUND FLOOR PLAN



PALESTINE POLYTECHNIC UNIVERSITY  
Engineering College  
Architectural Engineering

**GRADUATION PROJECT**

Hebron - Palestine

DATE 10-01-2021

**SUPERVISOR**

Dr. WAEL SHAHEEN


**WORK TEAM**


SAMAH SHALALDA  
AFAF ABU ARQOUB

**DRAWING TITLE**


SCHOOL  
(PLANS)

SCALE 1:100

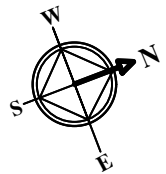

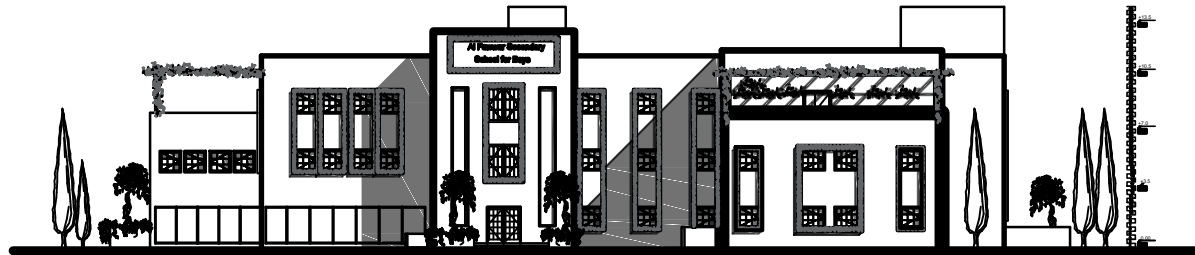

North Elevation

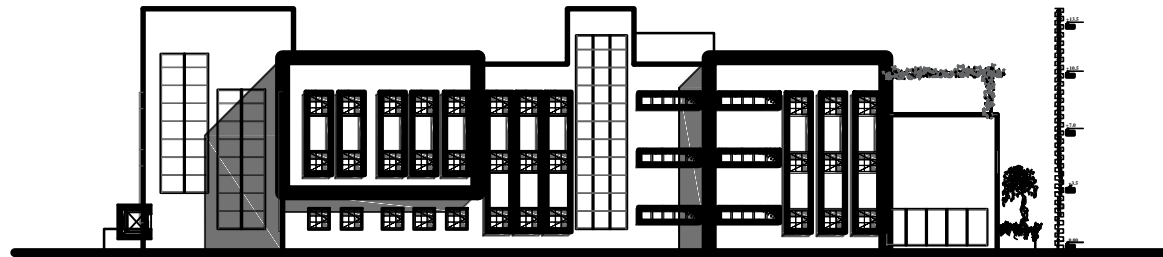

South Elevation



PALESTINE POLYTECHNIC UNIVERSITY  
Engineering College  
Architectural Engineering

**GRADUATION PROJECT**

Hebron - Palestine

DATE 10-01-2021

**SUPERVISOR**

Dr. WAEL SHAHEEN


**WORK TEAM**

SAMAH SHALALDA  
AFAB ABU ARQOUB


**DRAWING TITLE**

SCHOOL  
(ELEVATION)


SCALE 1:100

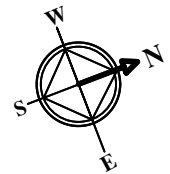



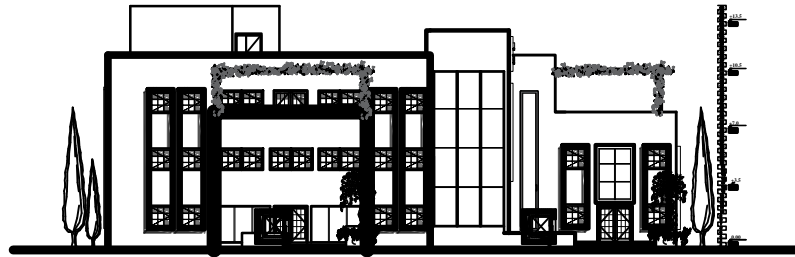

East Elevation

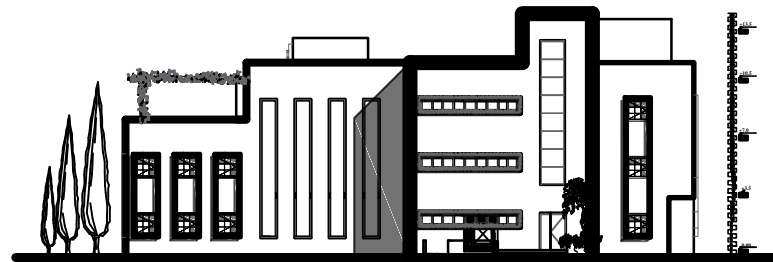

West Elevation



PALESTINE POLYTECHNIC UNIVERSITY  
Engineering College  
Architectural Engineering

**GRADUATION PROJECT**

Hebron - Palestine

DATE 10-01-2021

**SUPERVISOR**

Dr. WAEL SHAHEEN


**WORK TEAM**


SAMAH SHALALDA  
AFAB ABU ARQOUB

**DRAWING TITLE**


SCHOOL  
(ELEVATION)

SCALE 1:100

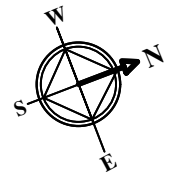

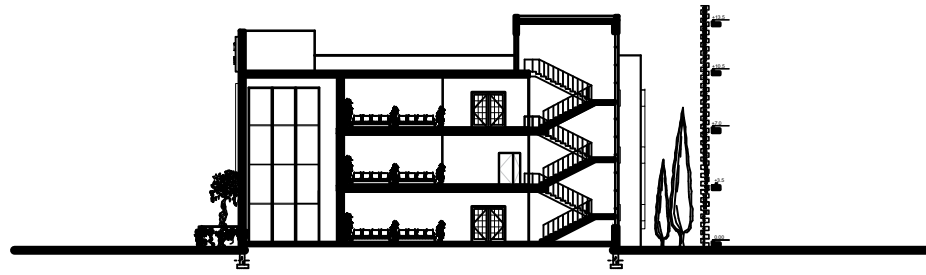

SECTION A-A

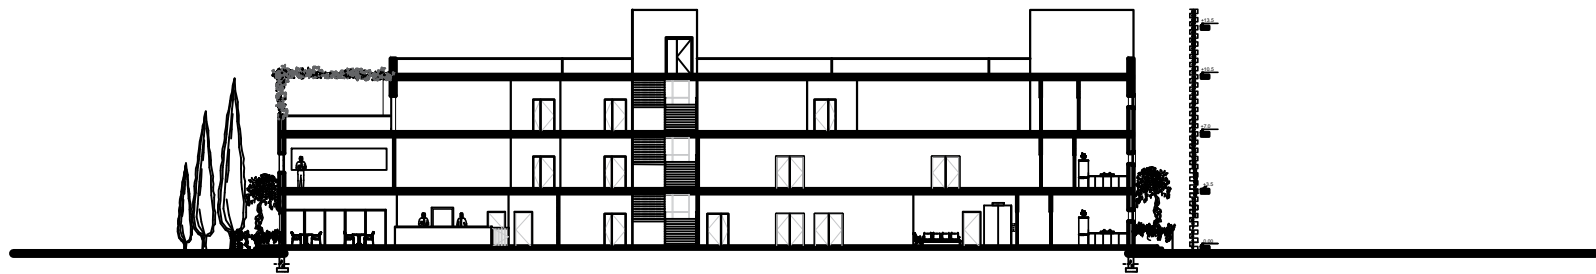

SECTION B-B



PALESTINE POLYTECHNIC UNIVERSITY  
Engineering College  
Architectural Engineering

**GRADUATION PROJECT**

Hebron - Palestine

DATE 10-01-2021

**SUPERVISOR**


Dr. WAEL SHAHEEN


**WORK TEAM**

SAMAH SHALALDA  
AFAB ABU ARQOUB


**DRAWING TITLE**

SCHOOL  
(SECTIONS)  
SCALE 1:100

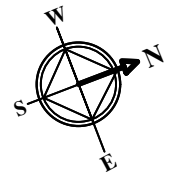

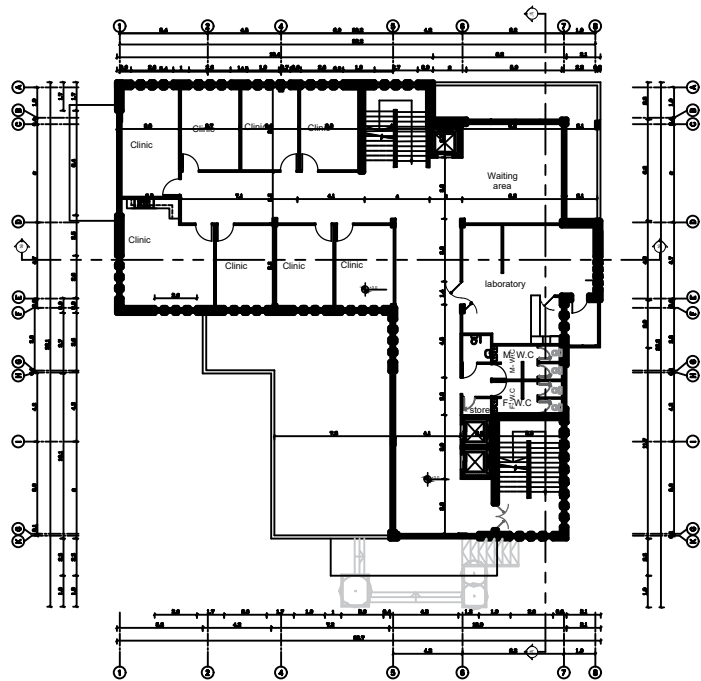

FIRST FLOOR PLAN

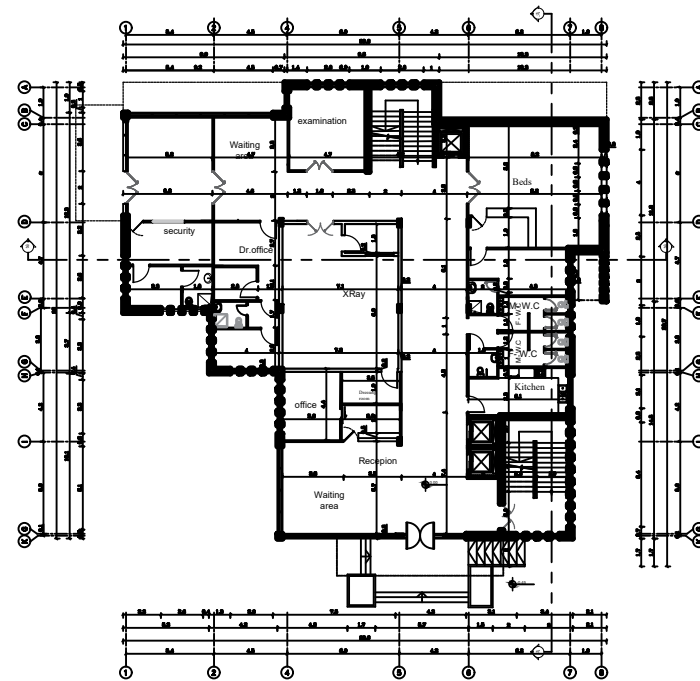

GROUND FLOOR PLAN



PALESTINE POLYTECHNIC UNIVERSITY  
Engineering College  
Architectural Engineering

**GRADUATION PROJECT**

Hebron - Palestine

DATE 10-01-2021

**SUPERVISOR**

Dr. WAEL SHAHEEN


**WORK TEAM**


SAMAH SHALALDA  
AFAF ABU ARQOUB

**DRAWING TITLE**


MEDICAL CLINIC(PLAN)

SCALE 1:100

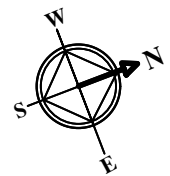

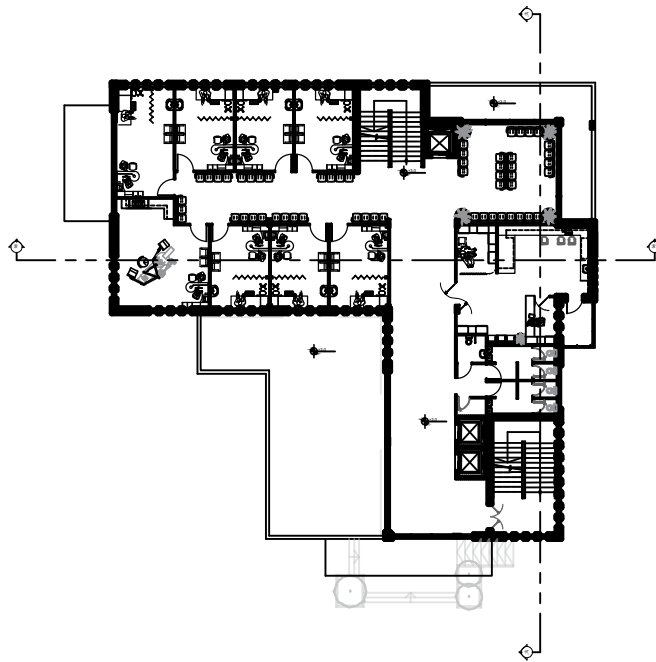

FIRST FLOOR PLAN

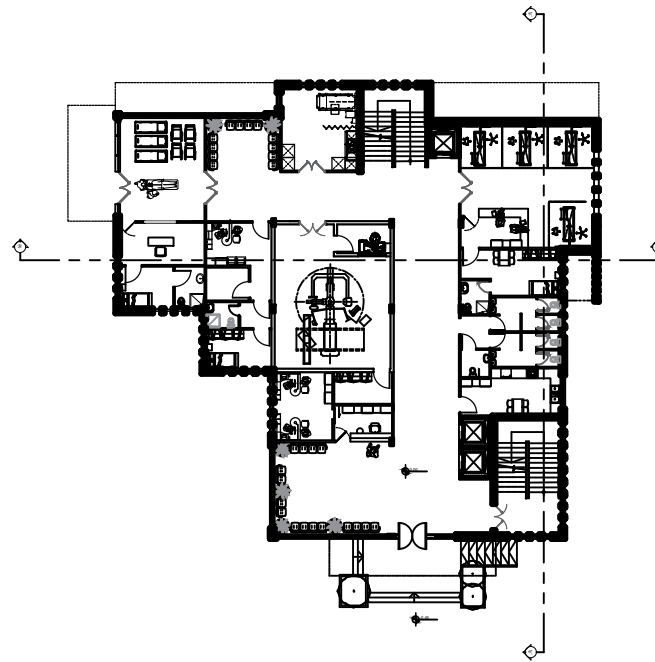

GROUND FLOOR PLAN



PALESTINE POLYTECHNIC UNIVERSITY  
Engineering College  
Architectural Engineering

**GRADUATION PROJECT**

Hebron - Palestine

DATE 10-01-2021

**SUPERVISOR**

Dr. WAEL SHAHEEN


**WORK TEAM**


SAMAH SHALALDA  
AFAF ABU ARQOUB

**DRAWING TITLE**


MEDICAL CLINIC (PLANS)

SCALE 1:100

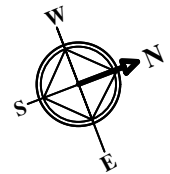

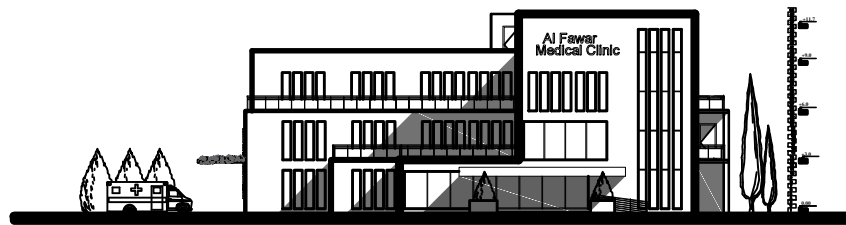

North Elevation

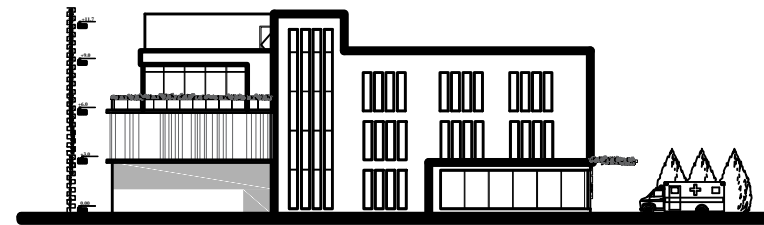

South Elevation



PALESTINE POLYTECHNIC UNIVERSITY  
Engineering College  
Architectural Engineering

**GRADUATION PROJECT**

Hebron - Palestine

DATE 10-01-2021

**SUPERVISOR**


Dr. WAEL SHAHEEN

**WORK TEAM**


SAMAH SHALALDA  
AFAB ABU ARQOUB

**DRAWING TITLE**  
MEDICAL CLINIC  
(ELEVATION)


SCALE 1:100

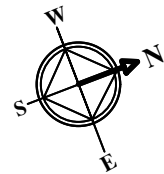



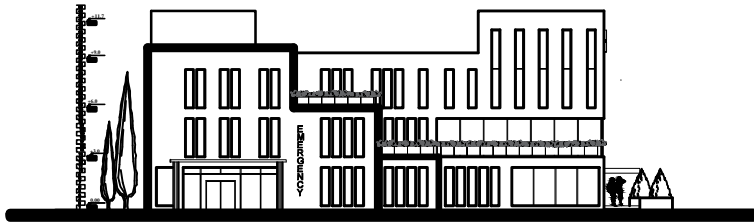

East Elevation

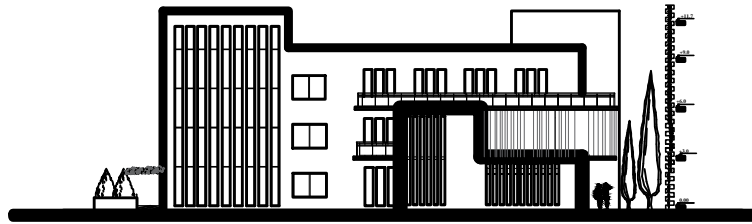

West Elevation



PALESTINE POLYTECHNIC UNIVERSITY  
Engineering College  
Architectural Engineering

**GRADUATION PROJECT**

Hebron - Palestine

DATE 10-01-2021

**SUPERVISOR**


Dr. WAEL SHAHEEN


**WORK TEAM**

SAMAH SHALALDA  
AFAF ABU ARQOUB

**DRAWING TITLE  
MEDICAL CLINIC  
(ELEVATION)**

SCALE 1:100

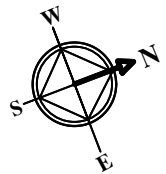

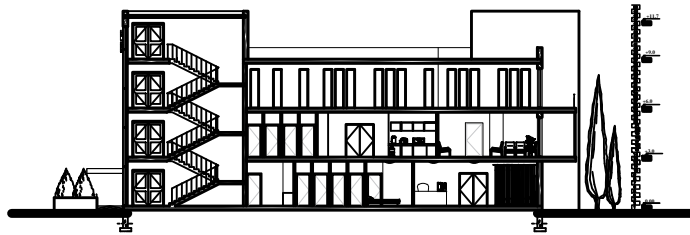

SECTION A-A



SECTION B-B



PALESTINE POLYTECHNIC UNIVERSITY  
Engineering College  
Architectural Engineering

**GRADUATION PROJECT**

Hebron - Palestine

DATE 10-01-2021

**SUPERVISOR**

Dr. WAEL SHAHEEN

**DRAWING TITLE**

WORK TEAM  
MEDICAL CLINIC  
(SECTIONS)

SAMAH SHALDA  
AFAF ABU ARQUB  
SCALE 1:100

