

Palestine Polytechnic University

College of Engineering

Civil Engineering Department

Civil Engineering

Graduation Project

Project Name: Eye Specialized Hospital

Supervisor

Dr. Nafez Nasreideen

Done by :


Bayan Srour

Rasha Shakarnah

6-2024

LIST OF DRAWINGS

ARCHITECTURAL		STRUCTURE			
DWG.NO.	DWG.TITLE.	DWG.NO.	DWG.TITLE.	DWG.NO.	DWG.TITLE.
A00	Site Plan	S00	General Notes	S32-37	shear Wall Detailing
A01	site plan dimention	S01	Basement Slab-Distribution of Ribs	S38	Stair Details
A02	Master plan	S02	Reinforced ribs in Basement Slab		
A03	Basment Dimenation plan	S03	Ground Floor Slab-Distribution of Ribs		
A04	Ground Dimenation plan	S04	Reinforced ribs in Ground Floor Slab		
A05	First Dimenation plan	S05	First Floor Slab-Distribution of Ribs		
A06	Second Dimenation plan	S06	Reinforced ribs in First Floor Slab		
A07	Basement plan	S07	Second Floor Slab-Distribution of Ribs		
A08	Ground plan	S08	Reinforced ribs in Second Floor Slab		
A09	First plan	S09-16	Design Beams		
A10	Second plan	S17	Columns distribution		
A11	Section A-A	S18	Design Columns		
A12	Section B-B	S19-23	Columns Detailing		
A13	MAIN ELEVATION	S24	Foundation distribution		
A14	NORTH ELEVATION	S25-29	Footings Details		
A15	SOUTH ELEVATION	S30	Walls distribution		
A16	WEST ELEVATION	S31	Basement Wall Detailing		

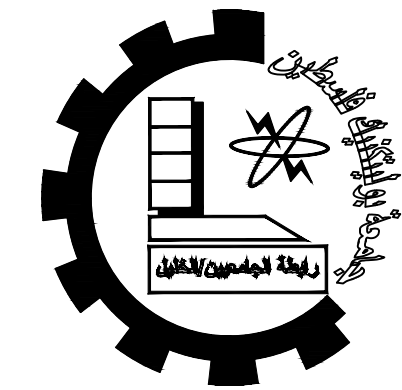

Palestine Polytechnic University


College of Engineering

Civil Engineering Department

Civil Engineering

Graduation Project


Eye Specialized Hospital

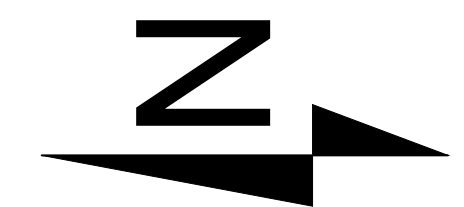

Notes:-

all levels in M
all dimension in cm

LEGEND

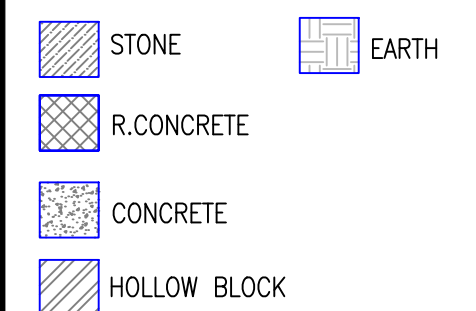

DRAWING TITLE :

INDEX


Supervisor

Dr. Nafez Nasreideen

Done by :

Bayan Srour
Rasha Shakarnah

SCALE	No. of DRAW	DATE
1/150		4/6

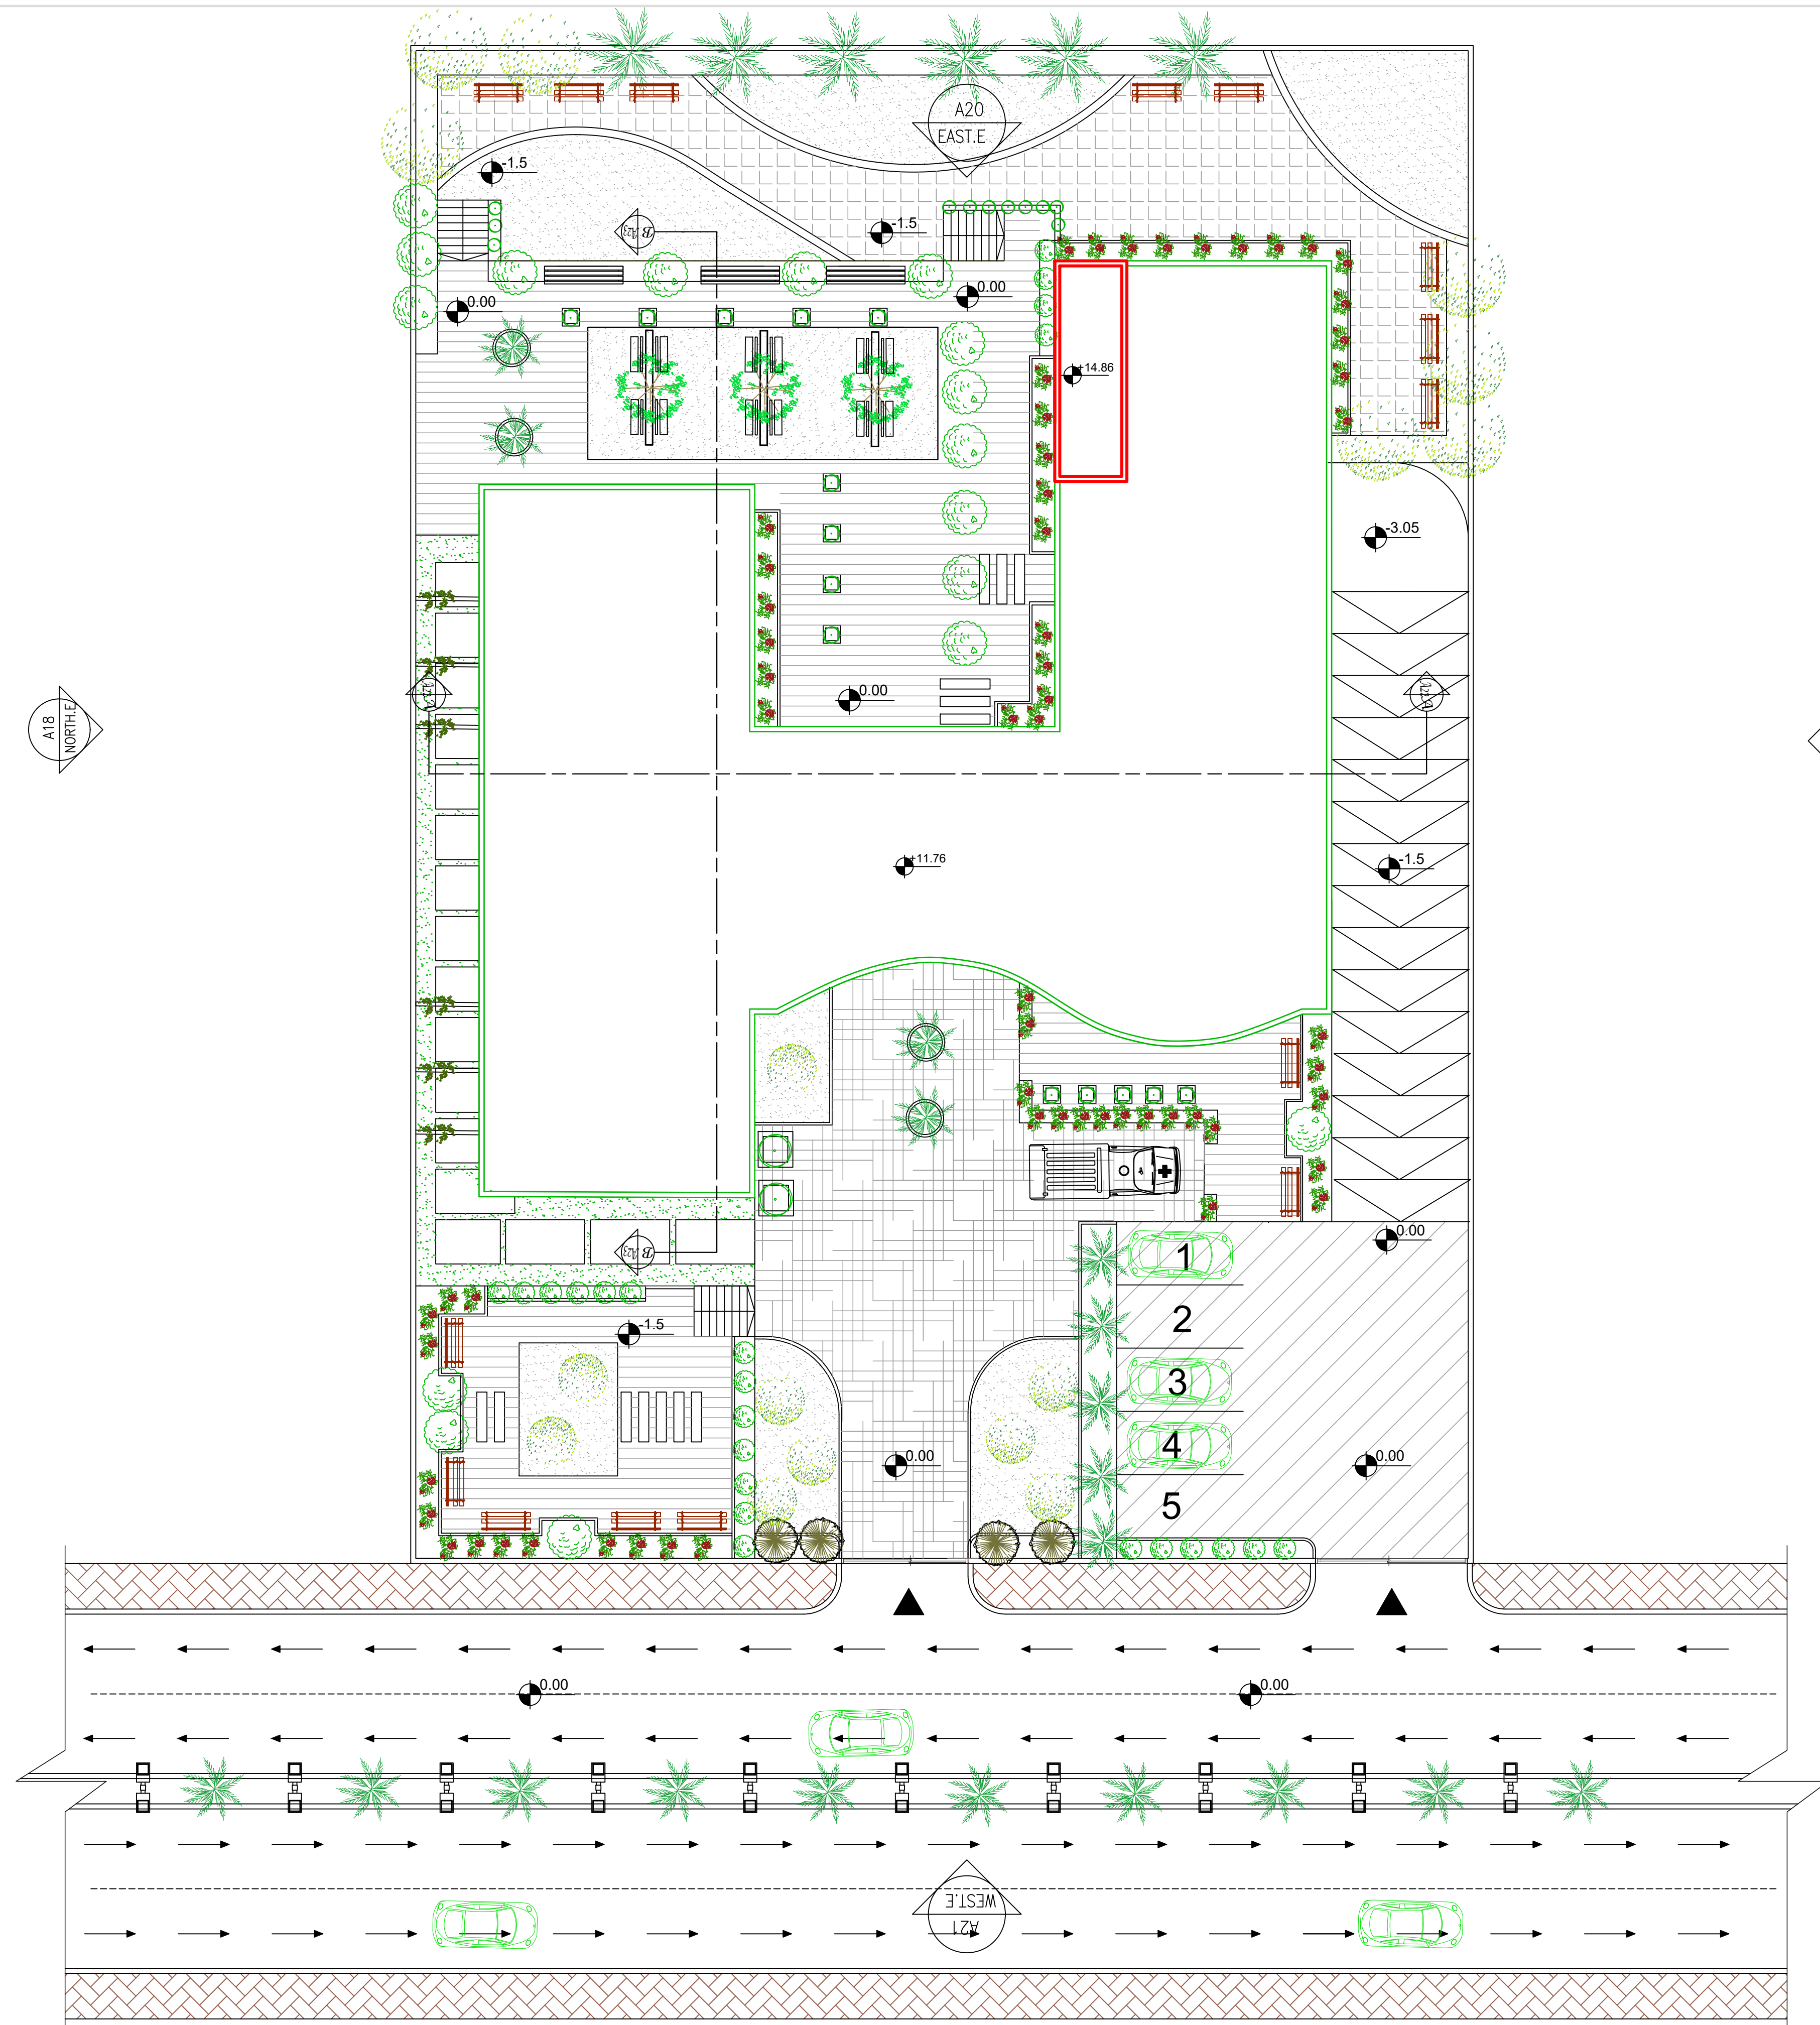

● site plan
Scale 1\150



Palestine Polytechnic University


College of Engineering

Civil Engineering Department

Civil Engineering

Graduation Project

Eye Specialized Hospital

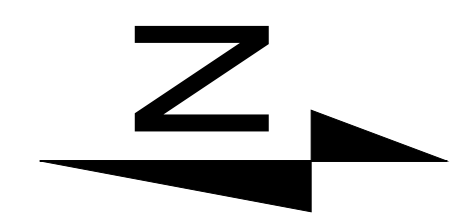

Notes:-

all levels in M
all dimension in cm

LEGEND

- STONE
- R.CONCRETE
- CONCRETE
- HOLLOW BLOCK
- EARTH

DRAWING TITLE :

site plan


Supervisor

Dr. Nafez Nasreideen

Done by :

Bayan Srour
Rasha Shakarnah


SCALE	No. of DRAW	DATE
1/150	A0	4/6

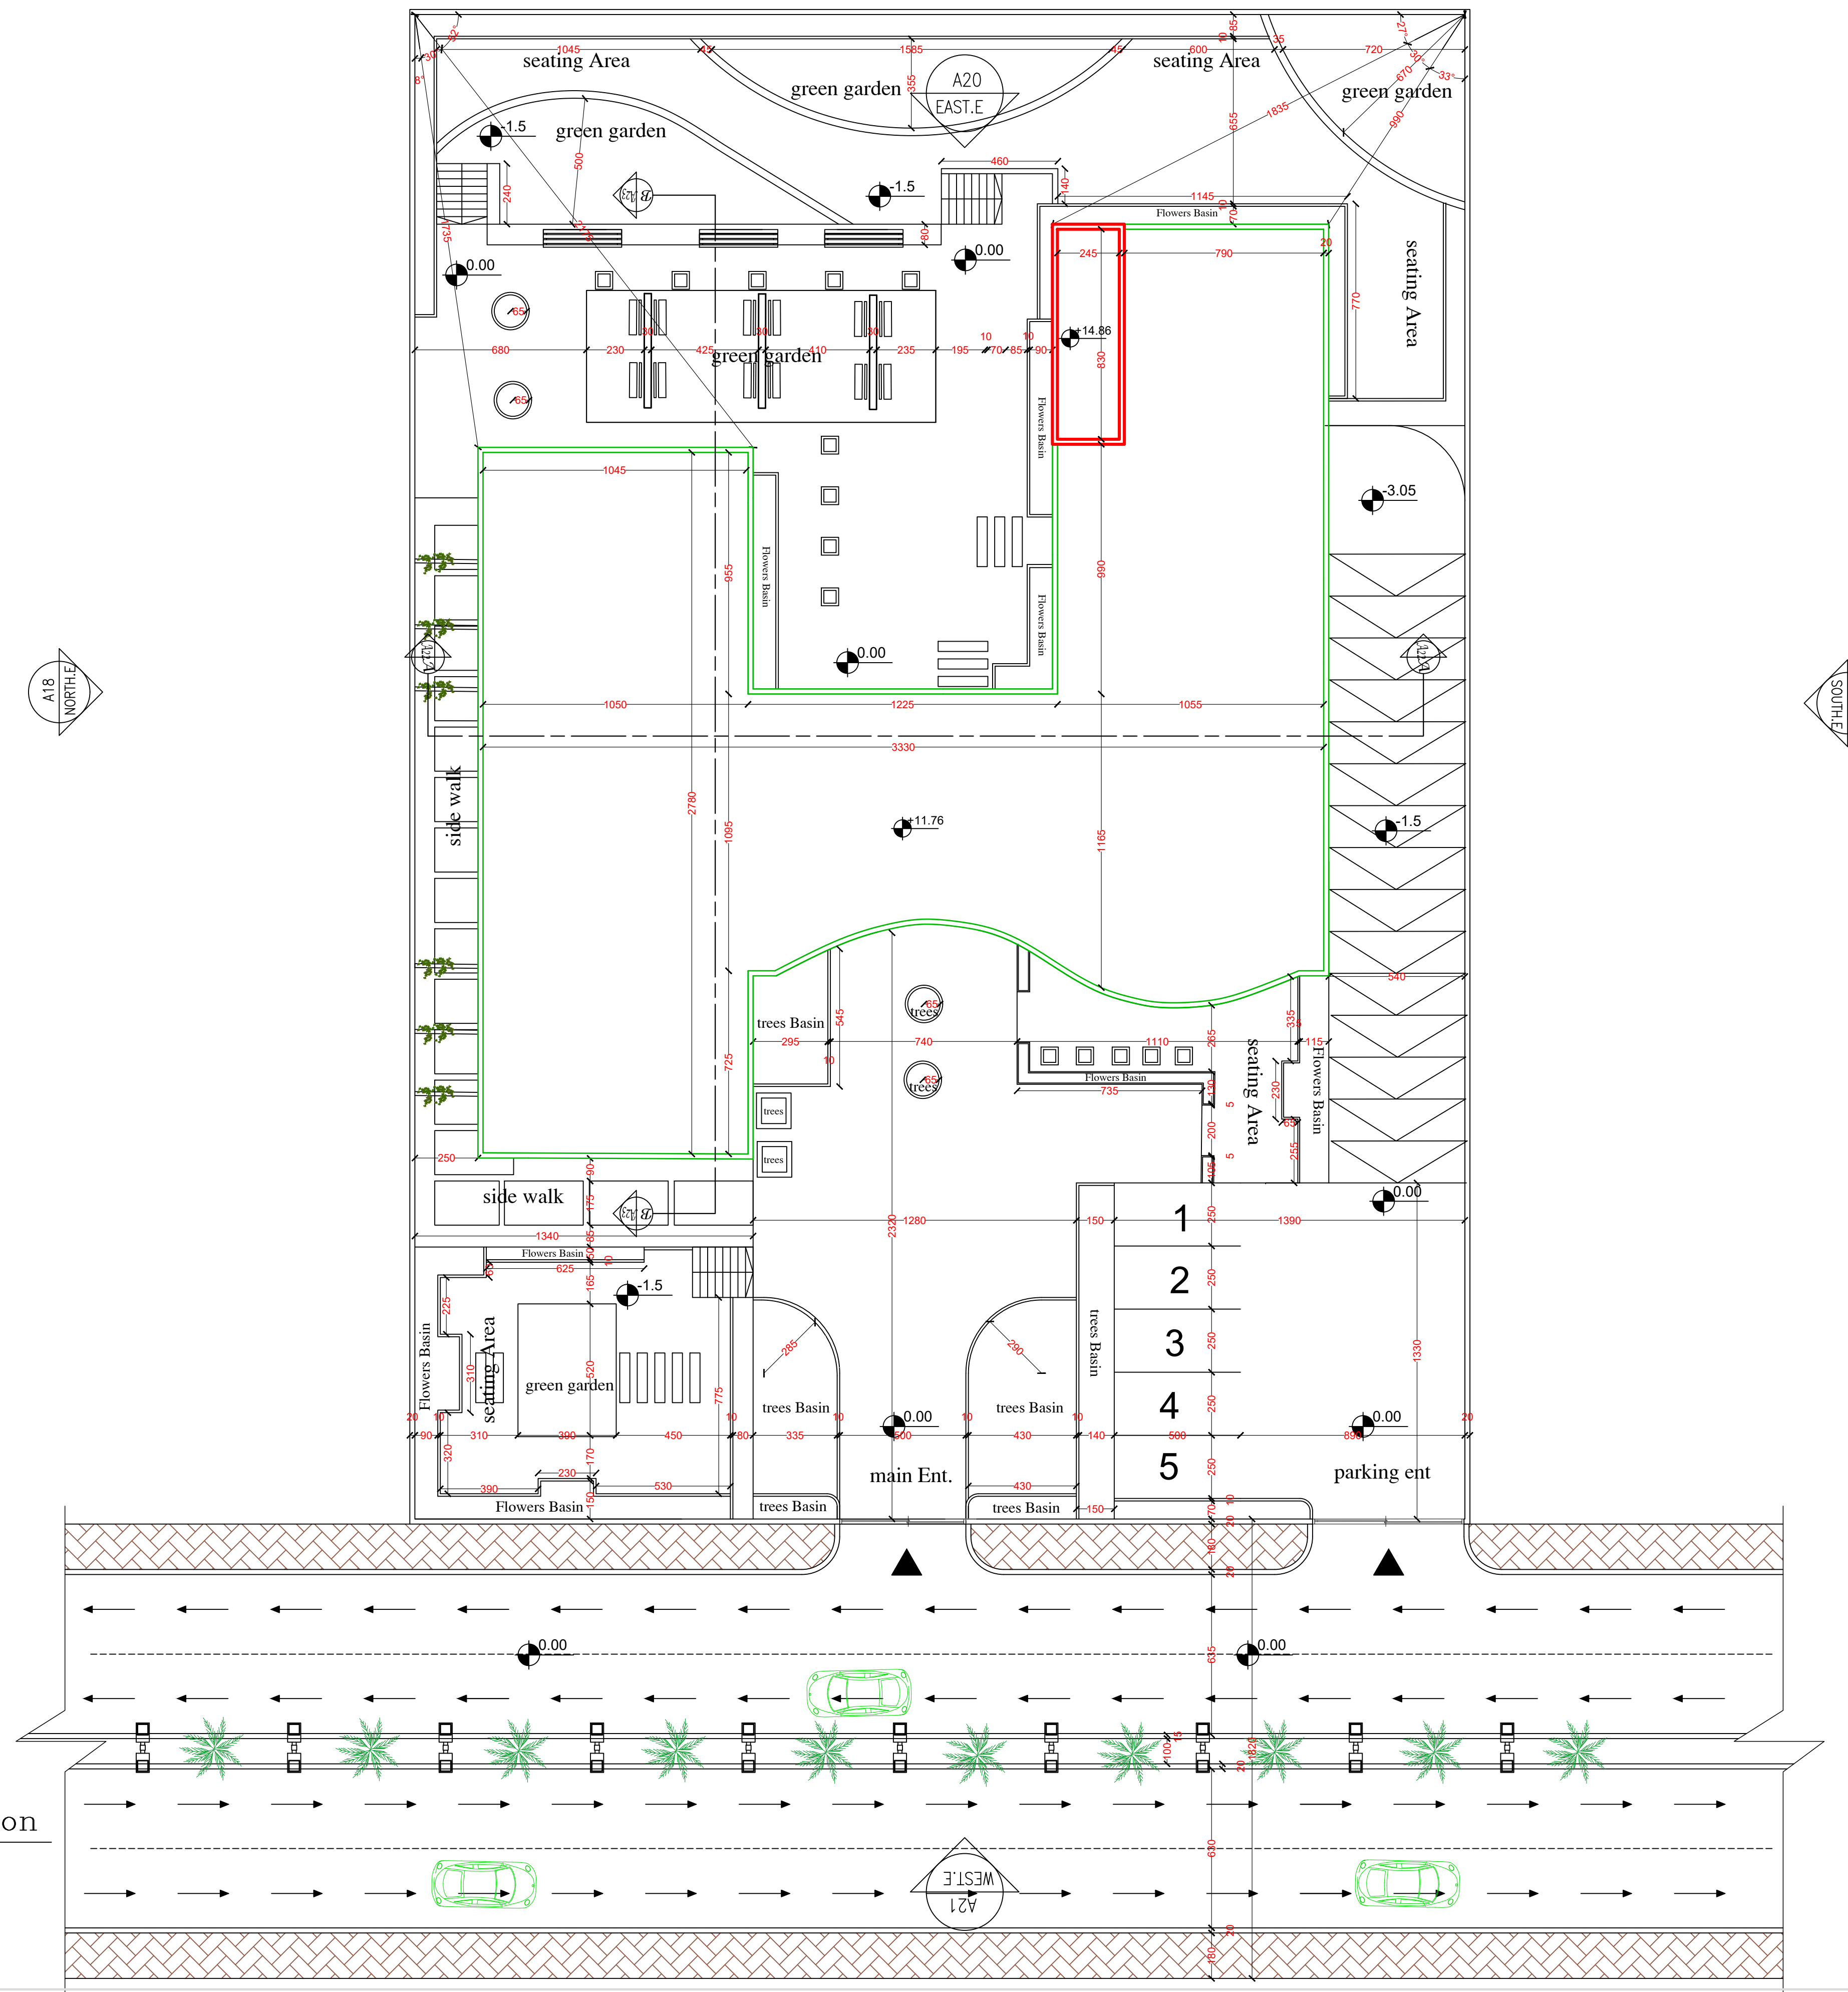

● site plan dimension
Scale 1\150



Palestine Polytechnic University
College of Engineering
Civil Engineering Department
Civil Engineering
Graduation Project
Eye Specialized Hospital

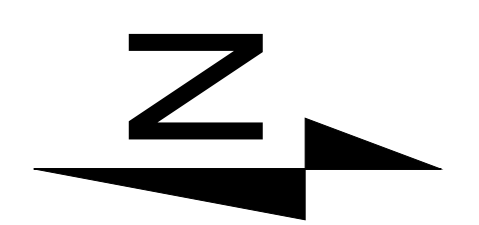

Notes:-
all levels in M
all dimension in cm

LEGEND

	STONE		EARTH
	R.CONCRETE		CONCRETE
	HOLLOW BLOCK		


DRAWING TITLE :

site plan dimation

Supervisor
Dr. Nafez Nasreideen

Done by :
Bayan Srour
Rasha Shakarnah

SCALE	No. of DRAW	DATE
1/150	A1	4/6

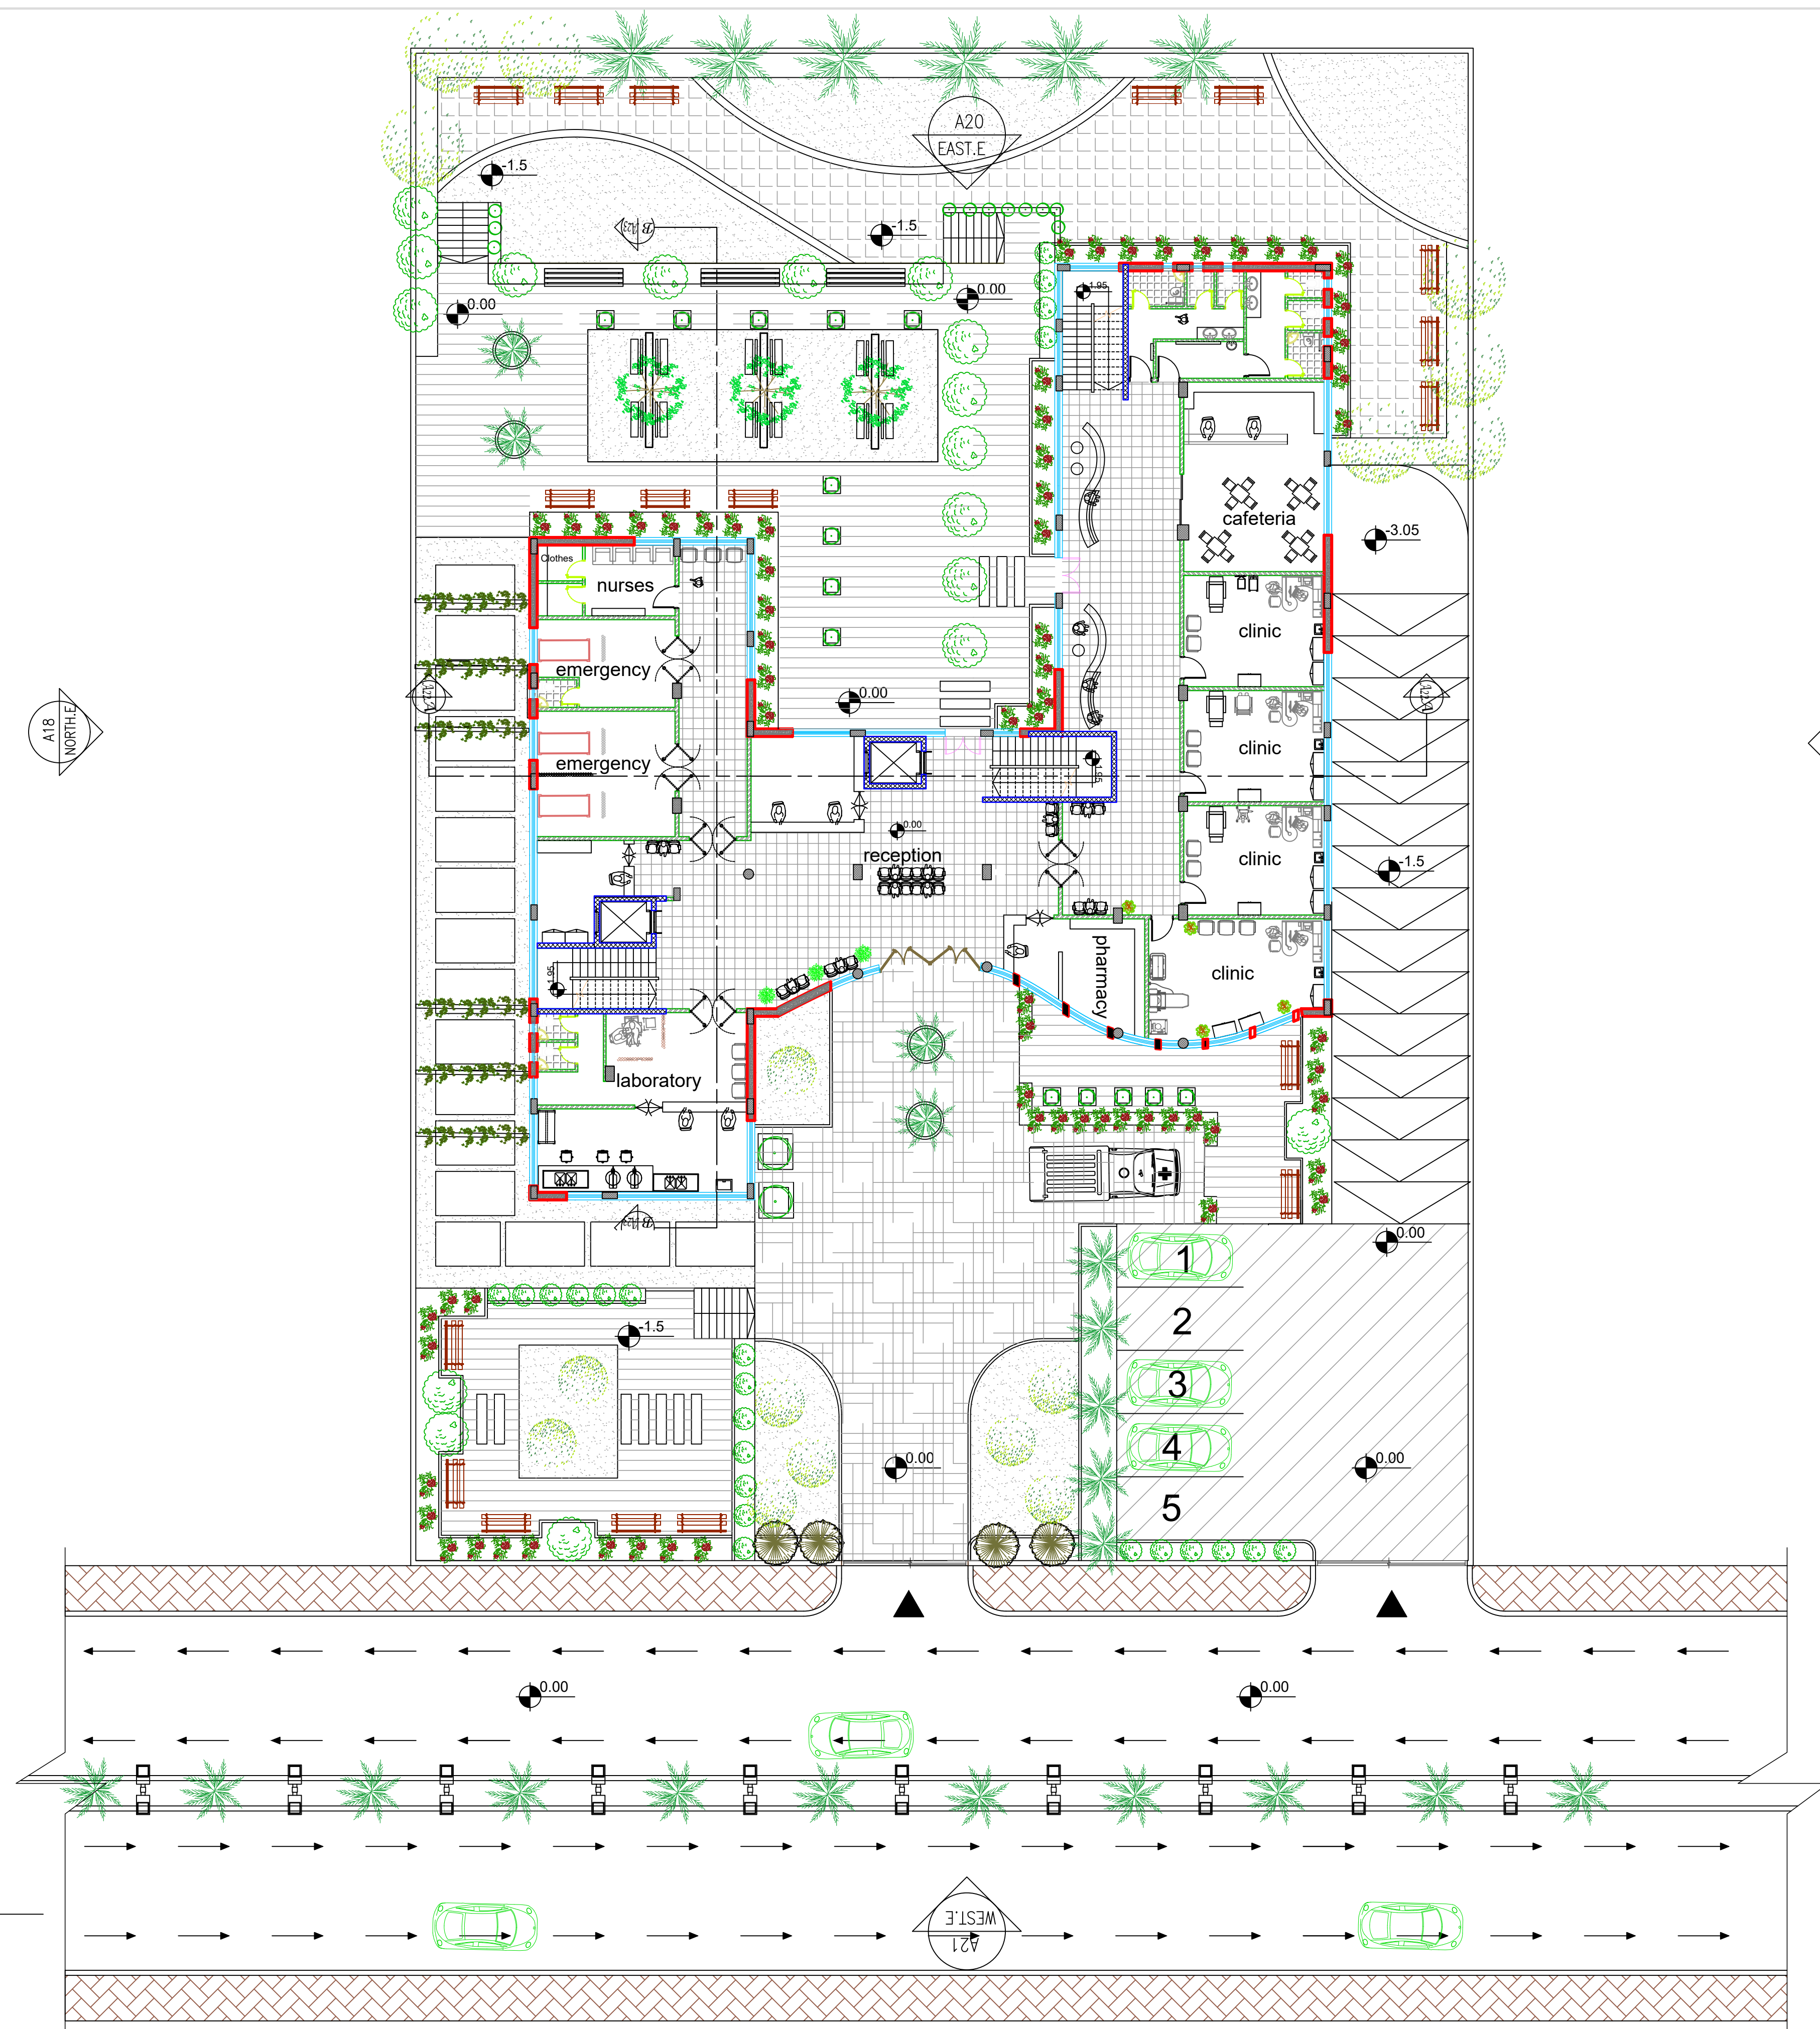

Palestine Polytechnic University

College of Engineering

Civil Engineering Department

Civil Engineering

Graduation Project

Eye Specialized Hospital



Notes:-

all levels in M
all dimension in cm

LEGEND

- STONE
- R.CONCRETE
- CONCRETE
- HOLLOW BLOCK
- EARTH

DRAWING TITLE :

Master plan

Supervisor

Dr. Nafez Nasreideen

Done by :

Bayan Srour
Rasha Shakarnah

SCALE	No. of DRAW	DATE
1/150	A2	4/6

Master plan
Scale 1\150



Palestine Polytechnic University


College of Engineering

Civil Engineering Department

Civil Engineering

Graduation Project

Eye Specialized Hospital

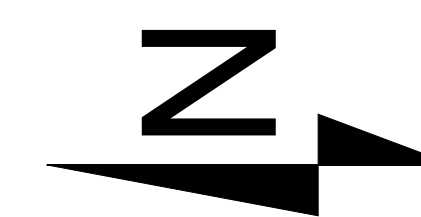

Notes:-

all levels in M
all dimension in cm

LEGEND

- STONE
- R.CONCRETE
- CONCRETE
- HOLLOW BLOCK
- EARTH

DRAWING TITLE :

Basment Dimention plan


Supervisor

Dr. Nafez Nasreideen

Done by :


Bayan Srour
Rasha Shakarnah

SCALE	No. of DRAW	DATE
1/150	A3	4/6

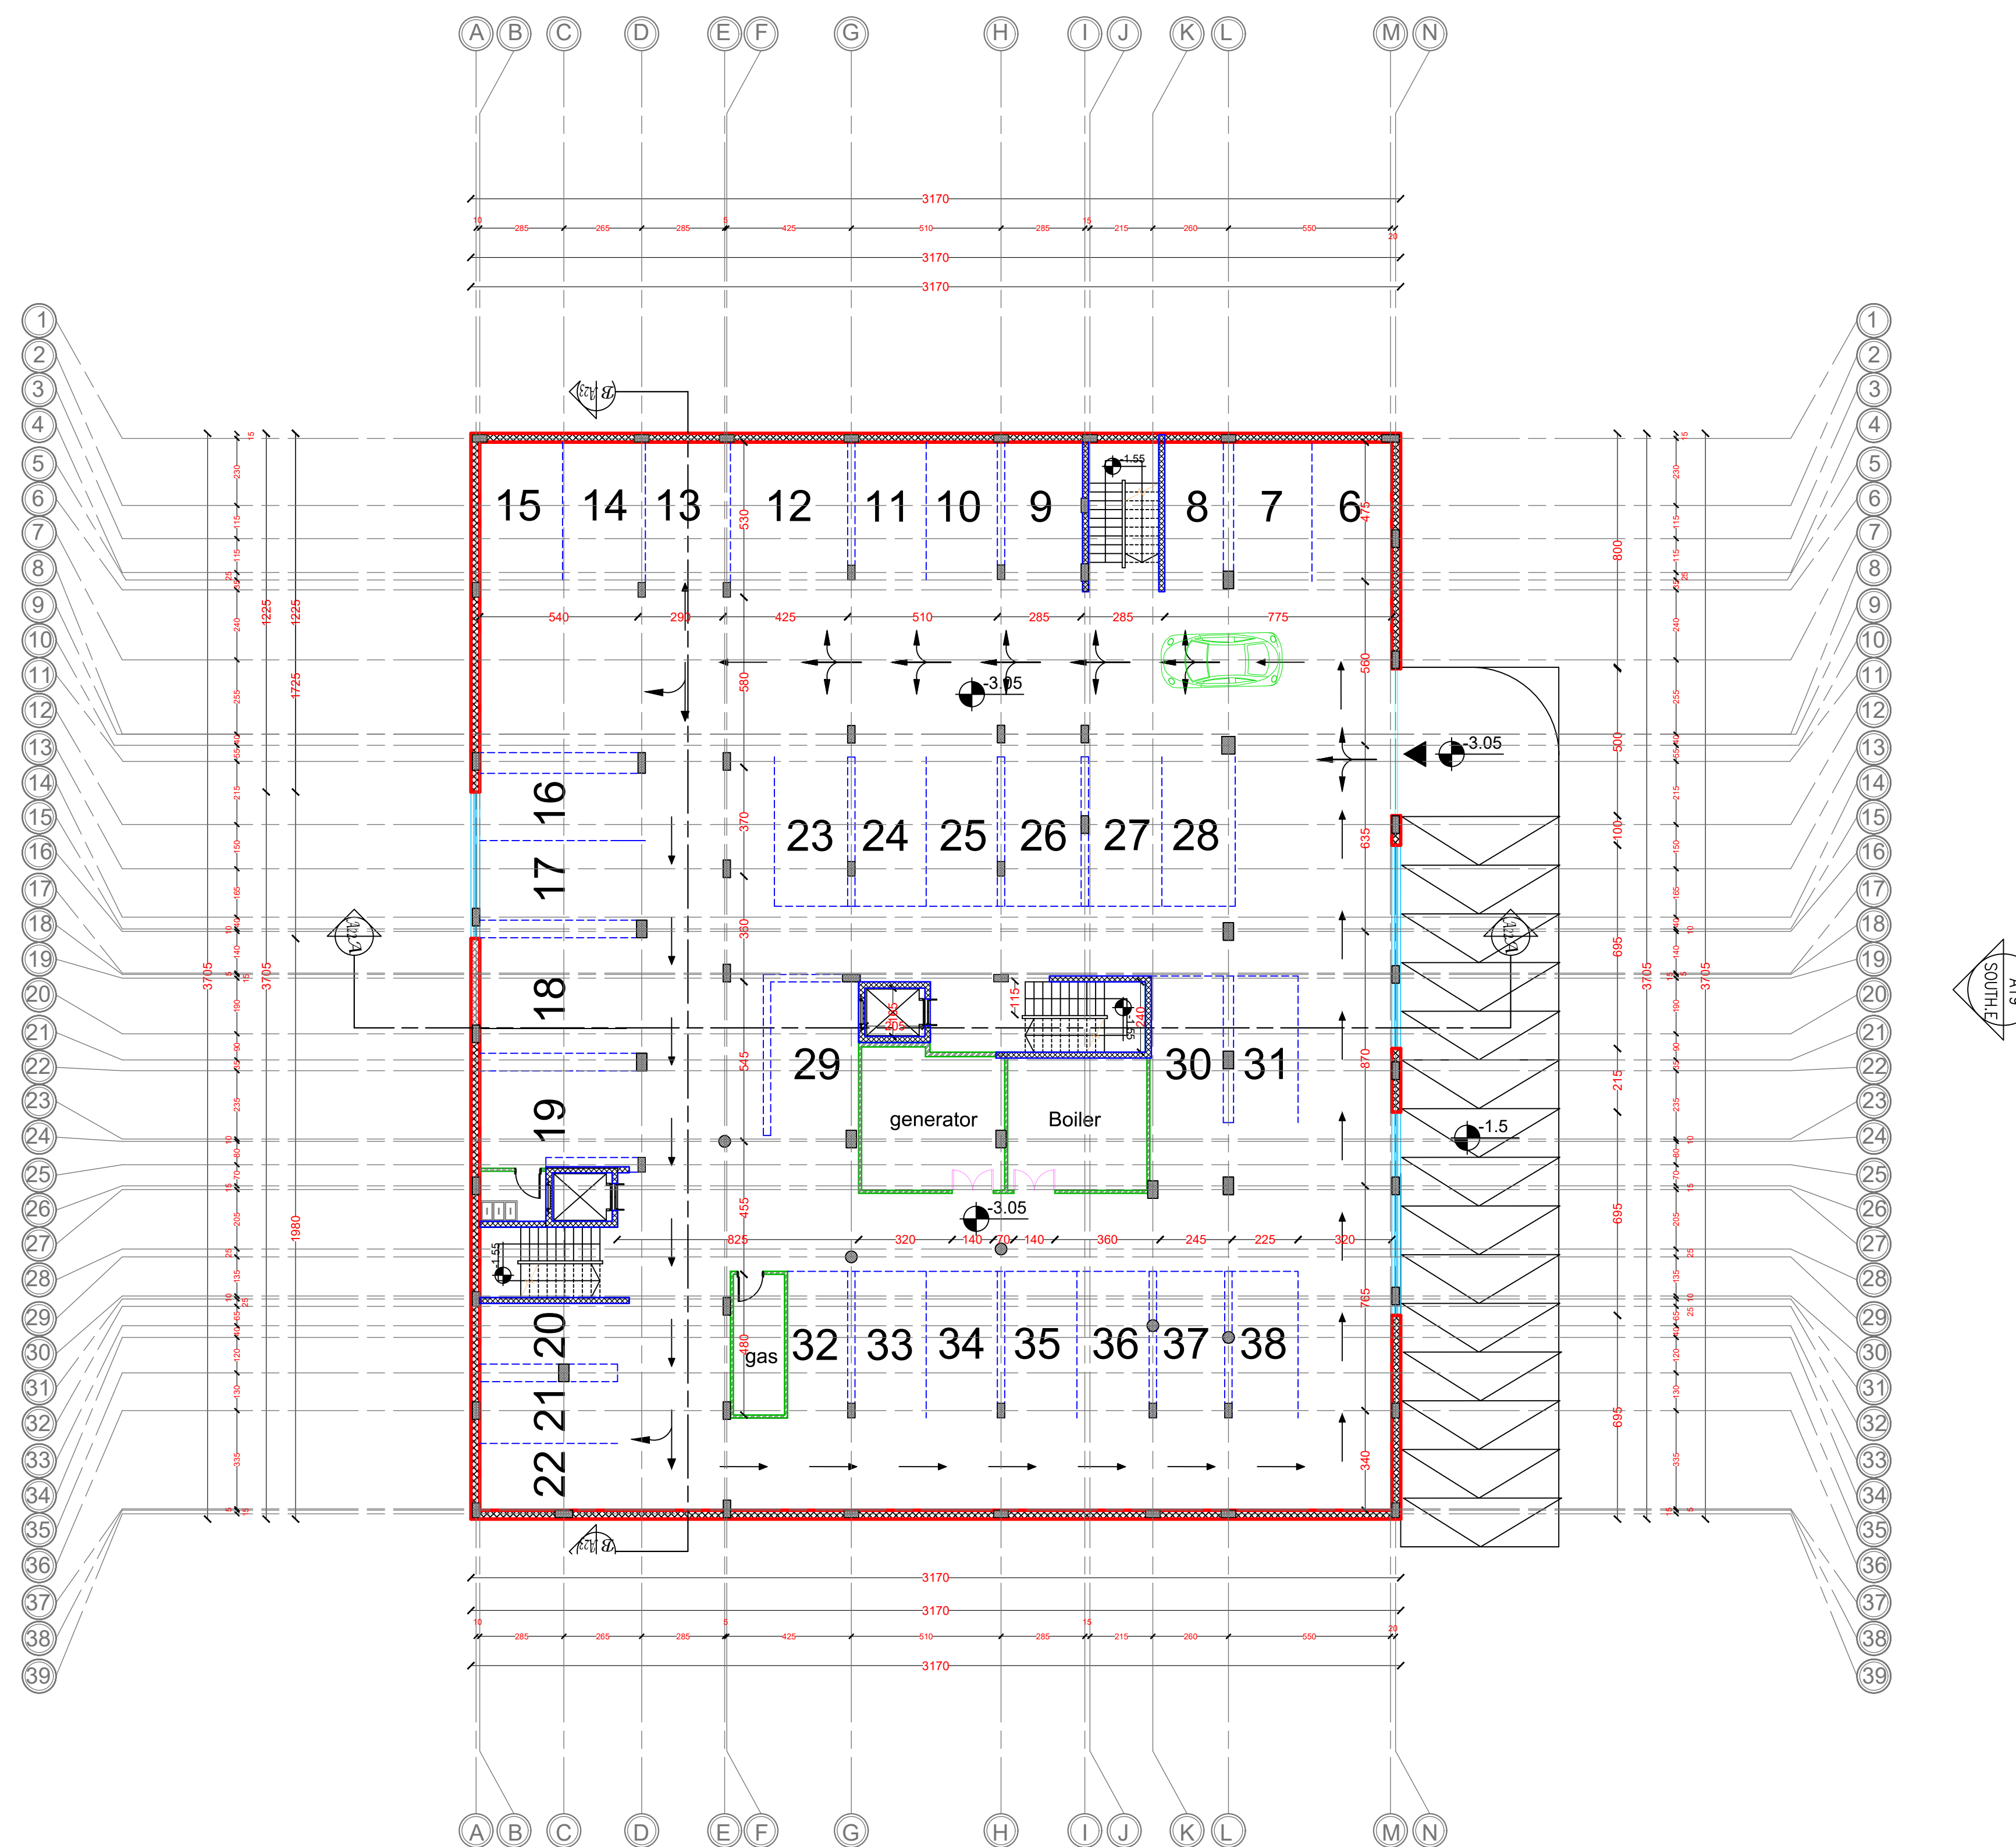


Basment Dimention plan

Scale 1\150

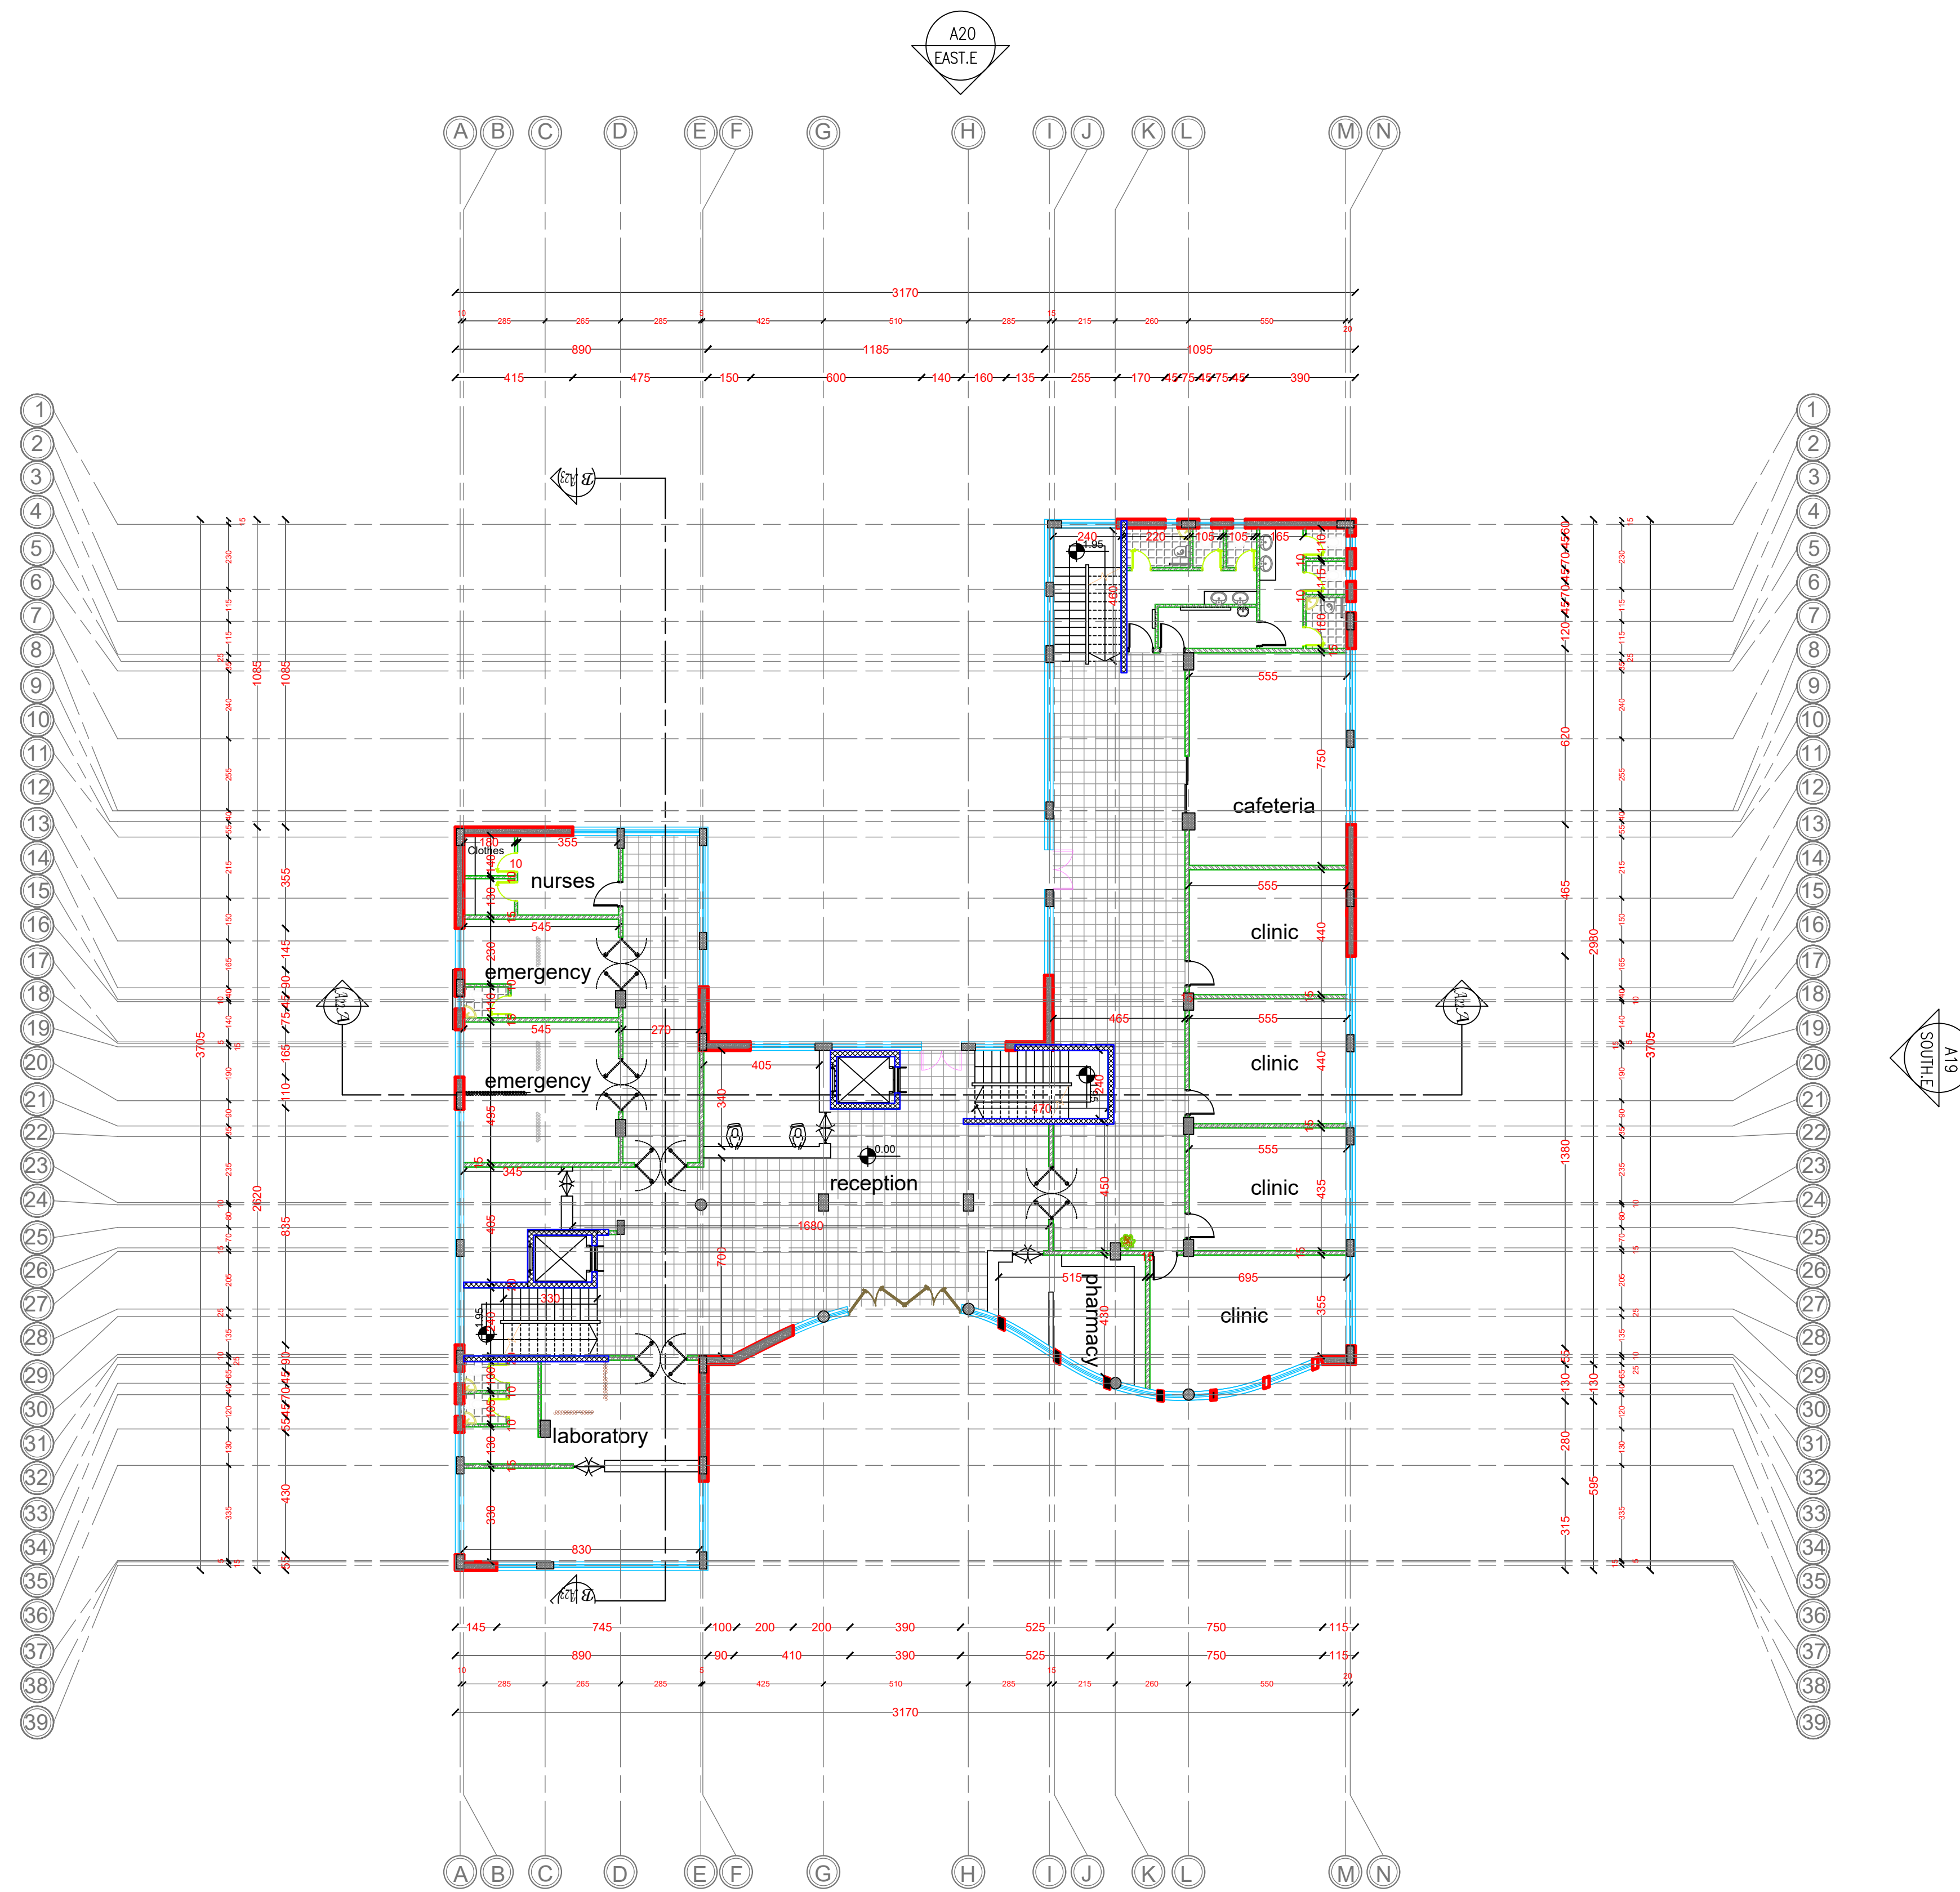

Palestine Polytechnic University
 College of Engineering
 Civil Engineering Department
 Civil Engineering
 Graduation Project
 Eye Specialized Hospital

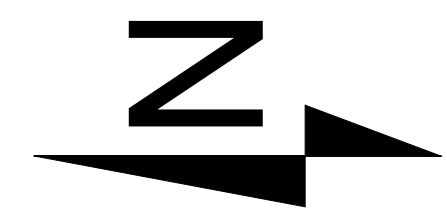

Notes:-
 all levels in M
 all dimension in cm

LEGEND

- STONE
- R.CONCRETE
- CONCRETE
- HOLLOW BLOCK
- EARTH

DRAWING TITLE :

Ground Dimention plan

Supervisor

Dr. Nafez Nasreideen



Done by :

Bayan Srour
 Rasha Shakarnah


SCALE	No. of DRAW	DATE
1/150	A4	4/6

Ground Dimention plan

Scale 1\150

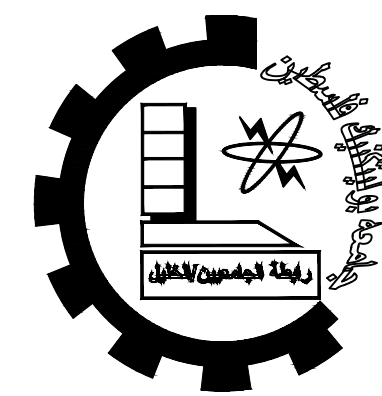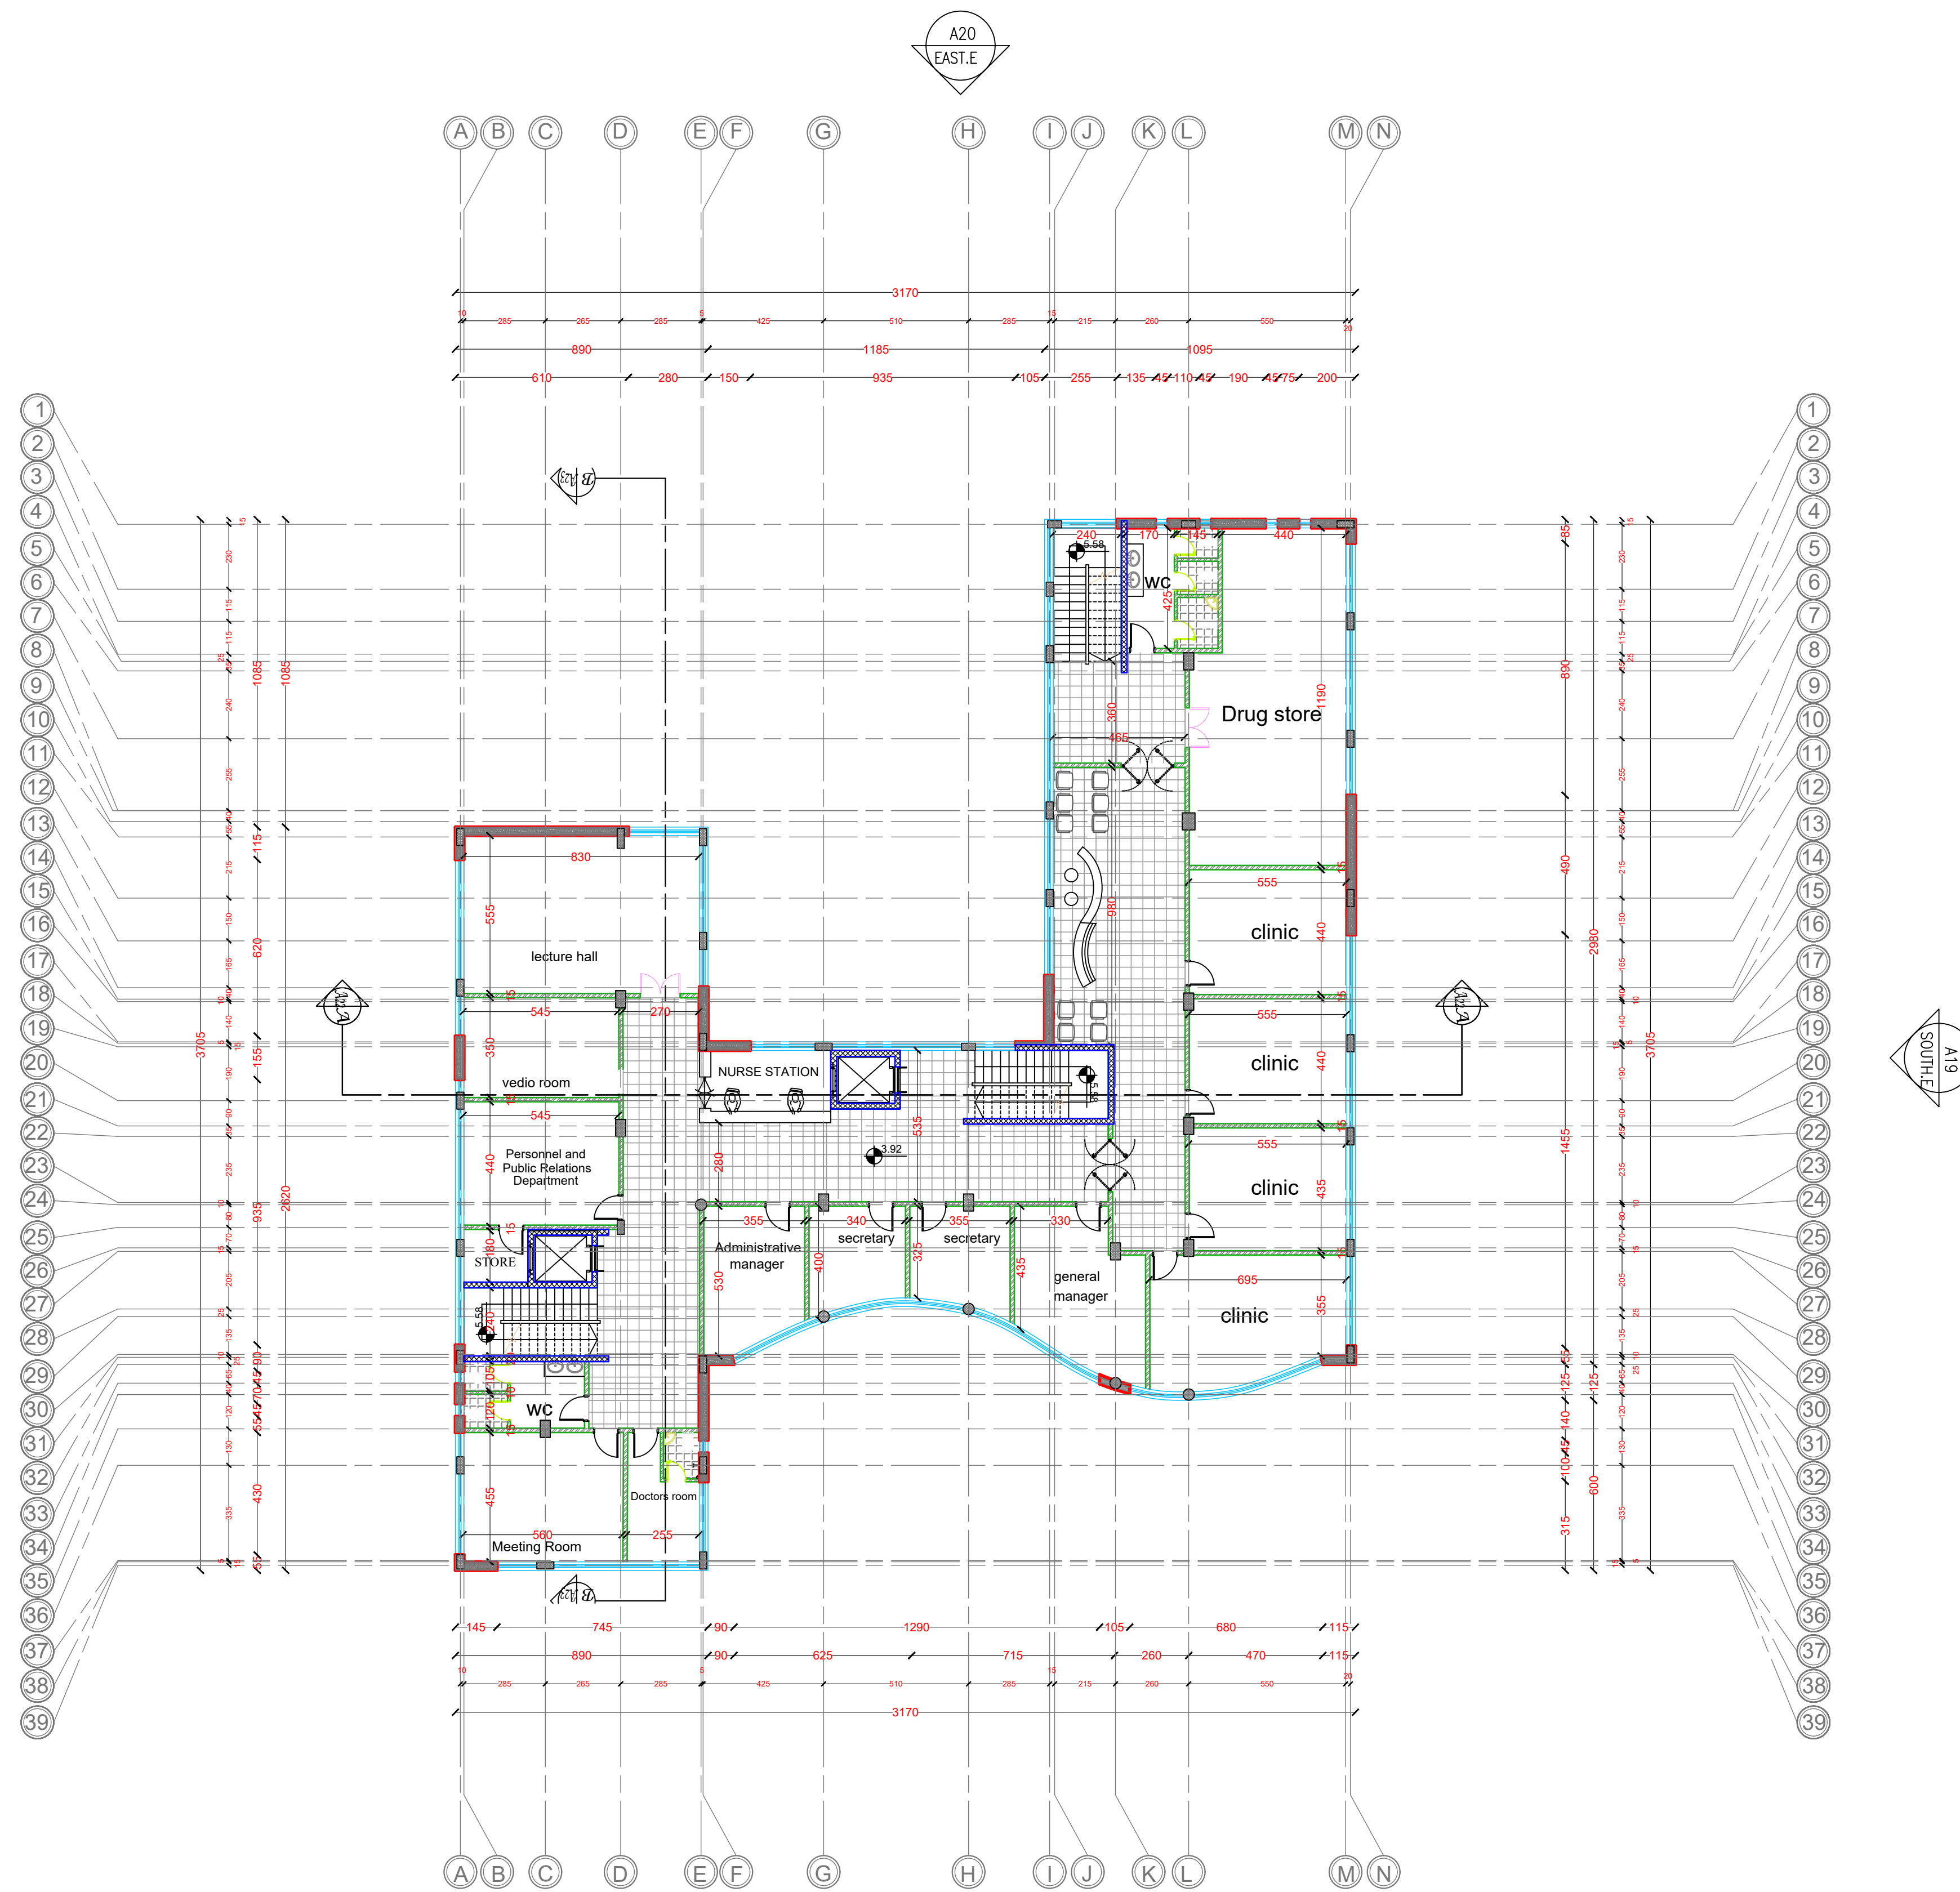

Palestine Polytechnic University
 College of Engineering
 Civil Engineering Department
 Civil Engineering
 Graduation Project
 Eye Specialized Hospital

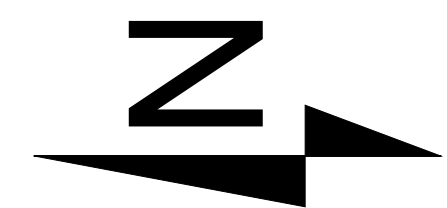

Notes:-
 all levels in M
 all dimension in cm

LEGEND

- STONE
- R.CONCRETE
- CONCRETE
- HOLLOW BLOCK
- EARTH

DRAWING TITLE :

First Dimention plan

Supervisor

Dr. Nafez Nasreideen



Done by :

Bayan Srour
 Rasha Shakarnah

SCALE	No. of DRAW	DATE
1/150	A5	4/6

First Dimention plan

Scale 1\150

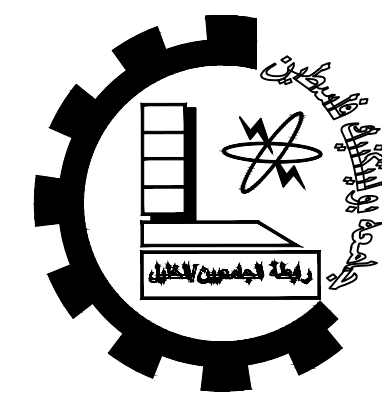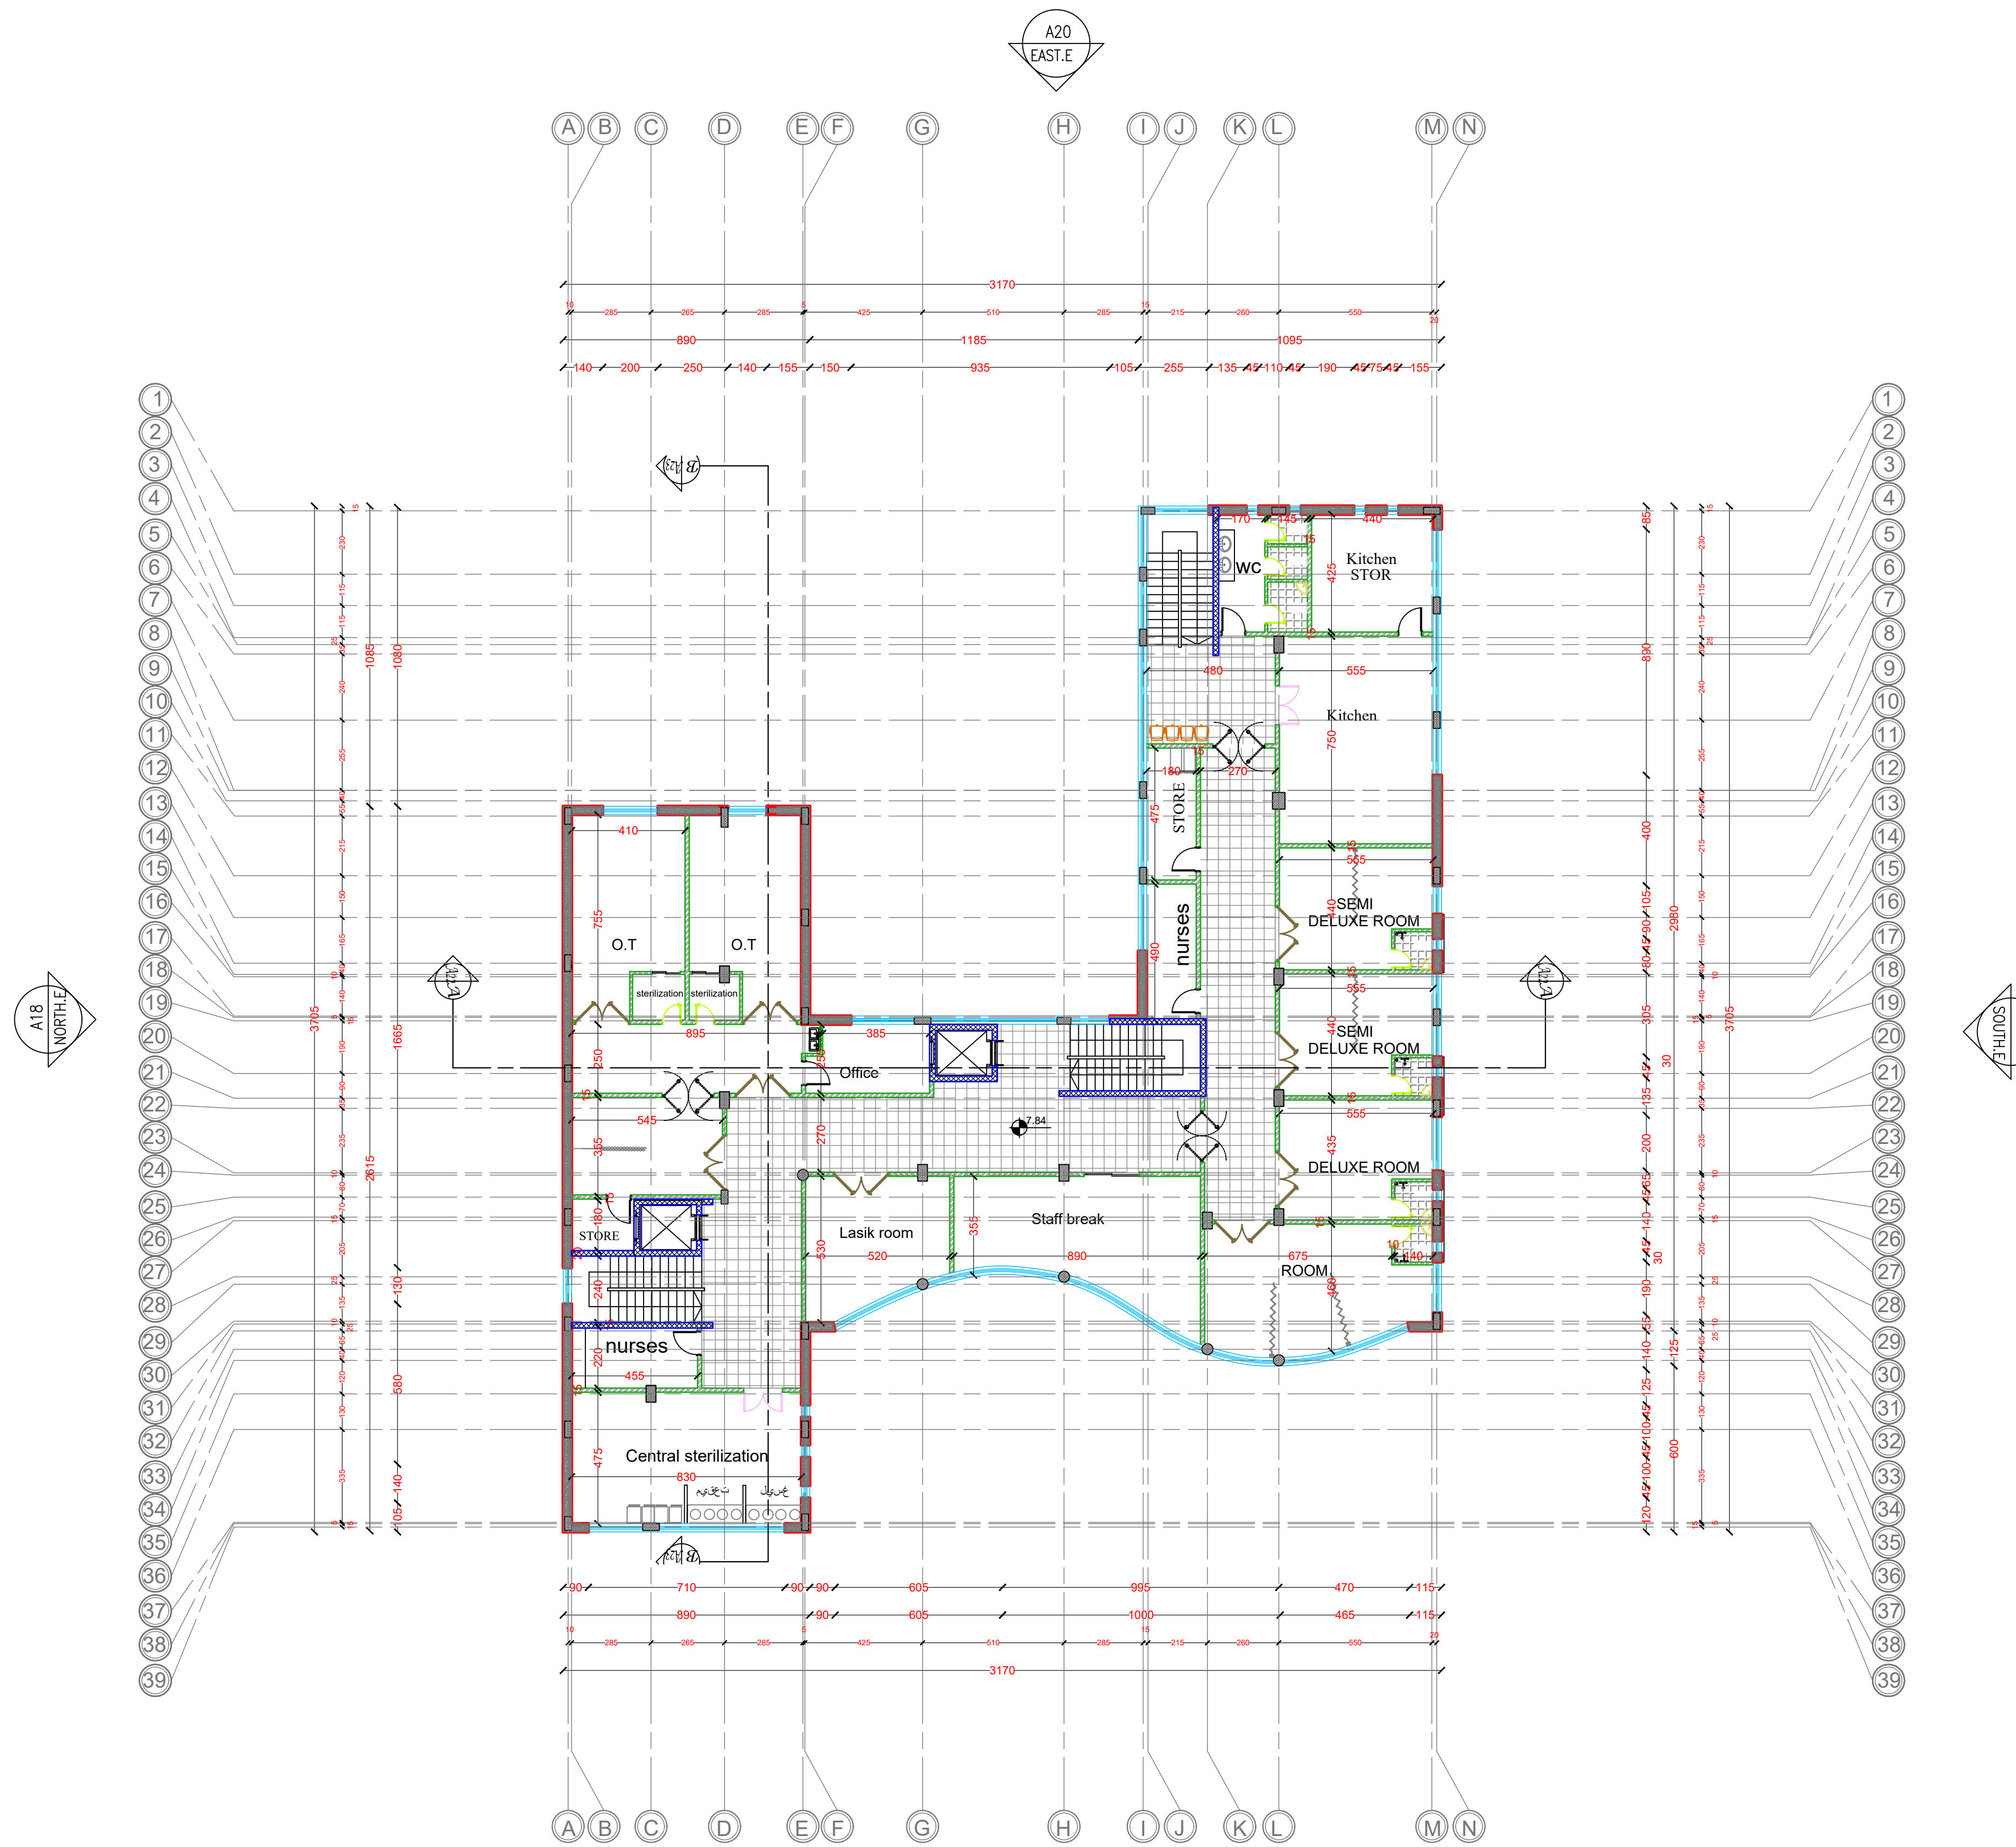

Palestine Polytechnic University


College of Engineering

Civil Engineering Department

Civil Engineering

Graduation Project

Eye Specialized Hospital

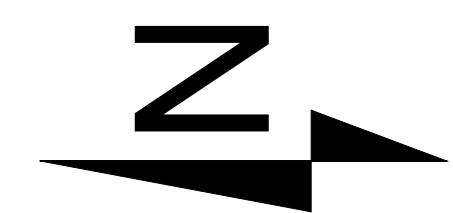

Notes:-

all levels in M
all dimension in cm

LEGEND

- STONE
- R.CONCRETE
- CONCRETE
- HOLLOW BLOCK
- EARTH

DRAWING TITLE :

Second Dimention plan

Supervisor

Dr. Nafez Nasreideen


Done by :

Bayan Srour
Rasha Shakarnah

SCALE	No. of DRAW	DATE
1/150	A6	4/6

Second Dimention plan

Scale 1\150

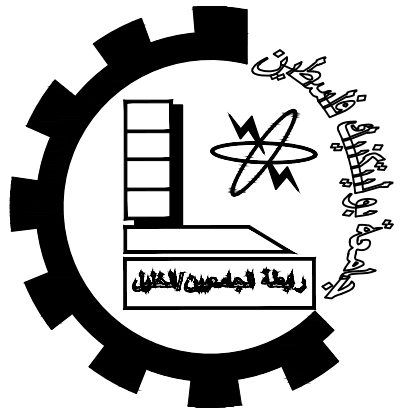

Palestine Polytechnic University


College of Engineering

Civil Engineering Department

Civil Engineering

Graduation Project

Eye Specialized Hospital

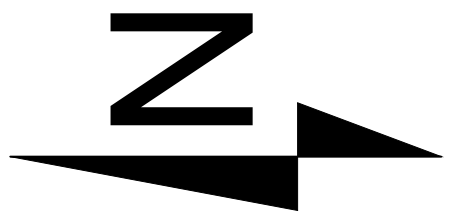

Notes:-
all levels in M
all dimension in cm

LEGEND

- STONE
- R.CONCRETE
- CONCRETE
- HOLLOW BLOCK

DRAWING TITLE :

BASMENT PLAN


Supervisor

Dr. Nafez Nasreideen


Done by :

Bayan Srour
Rasha Shakarnah

SCALE	No. of DRAW	DATE
1/100	A7	4/6

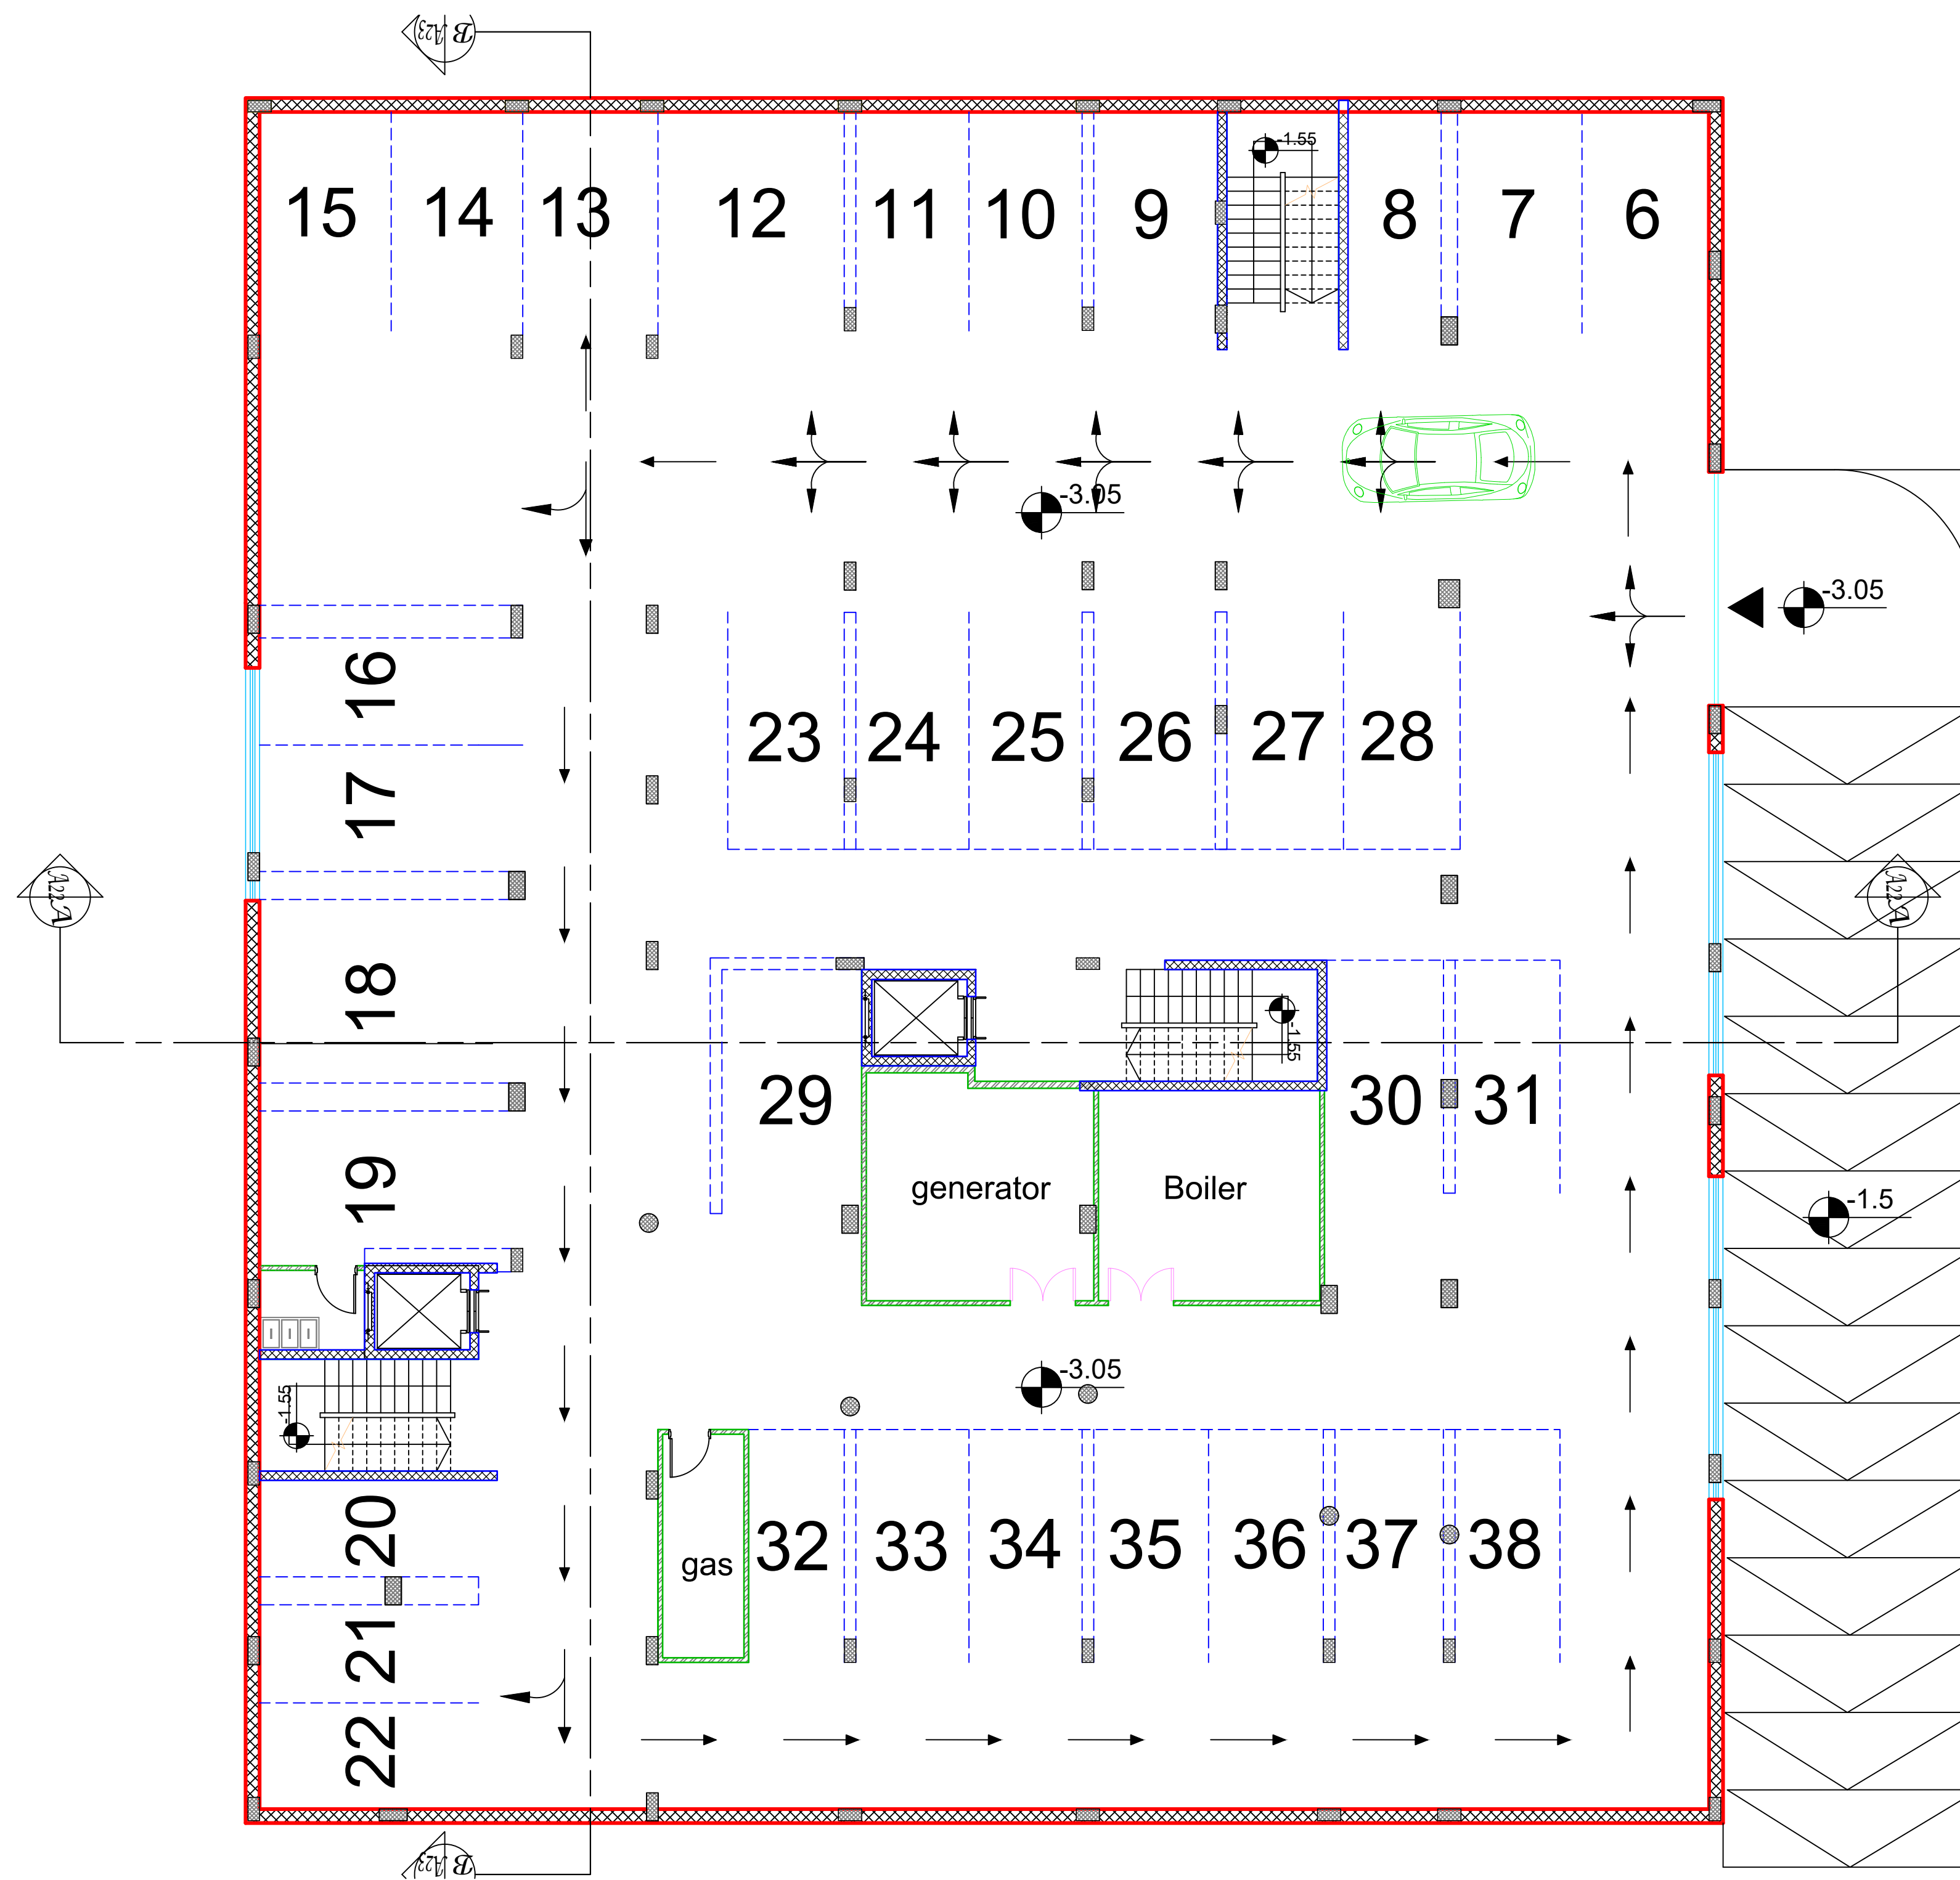

Basement plan
Scale 1\100

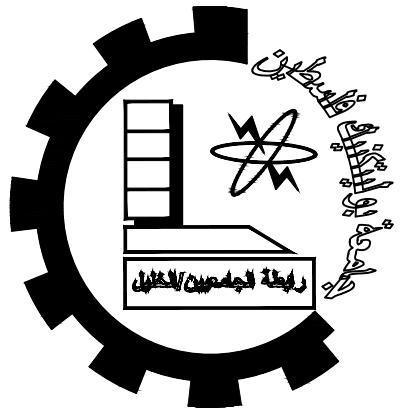

Palestine Polytechnic University


College of Engineering

Civil Engineering Department

Civil Engineering

Graduation Project

Eye Specialized Hospital

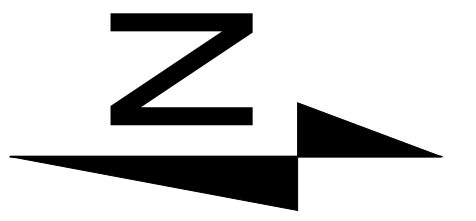

Notes:-
all levels in M
all dimension in cm

LEGEND

- STONE
- R.CONCRETE
- CONCRETE
- HOLLOW BLOCK
- EARTH

DRAWING TITLE :

Ground plan


Supervisor

Dr. Nafez Nasreideen


Done by :

Bayan Srour
Rasha Shakarnah

SCALE	No. of DRAW	DATE
1/100	A8	4/6

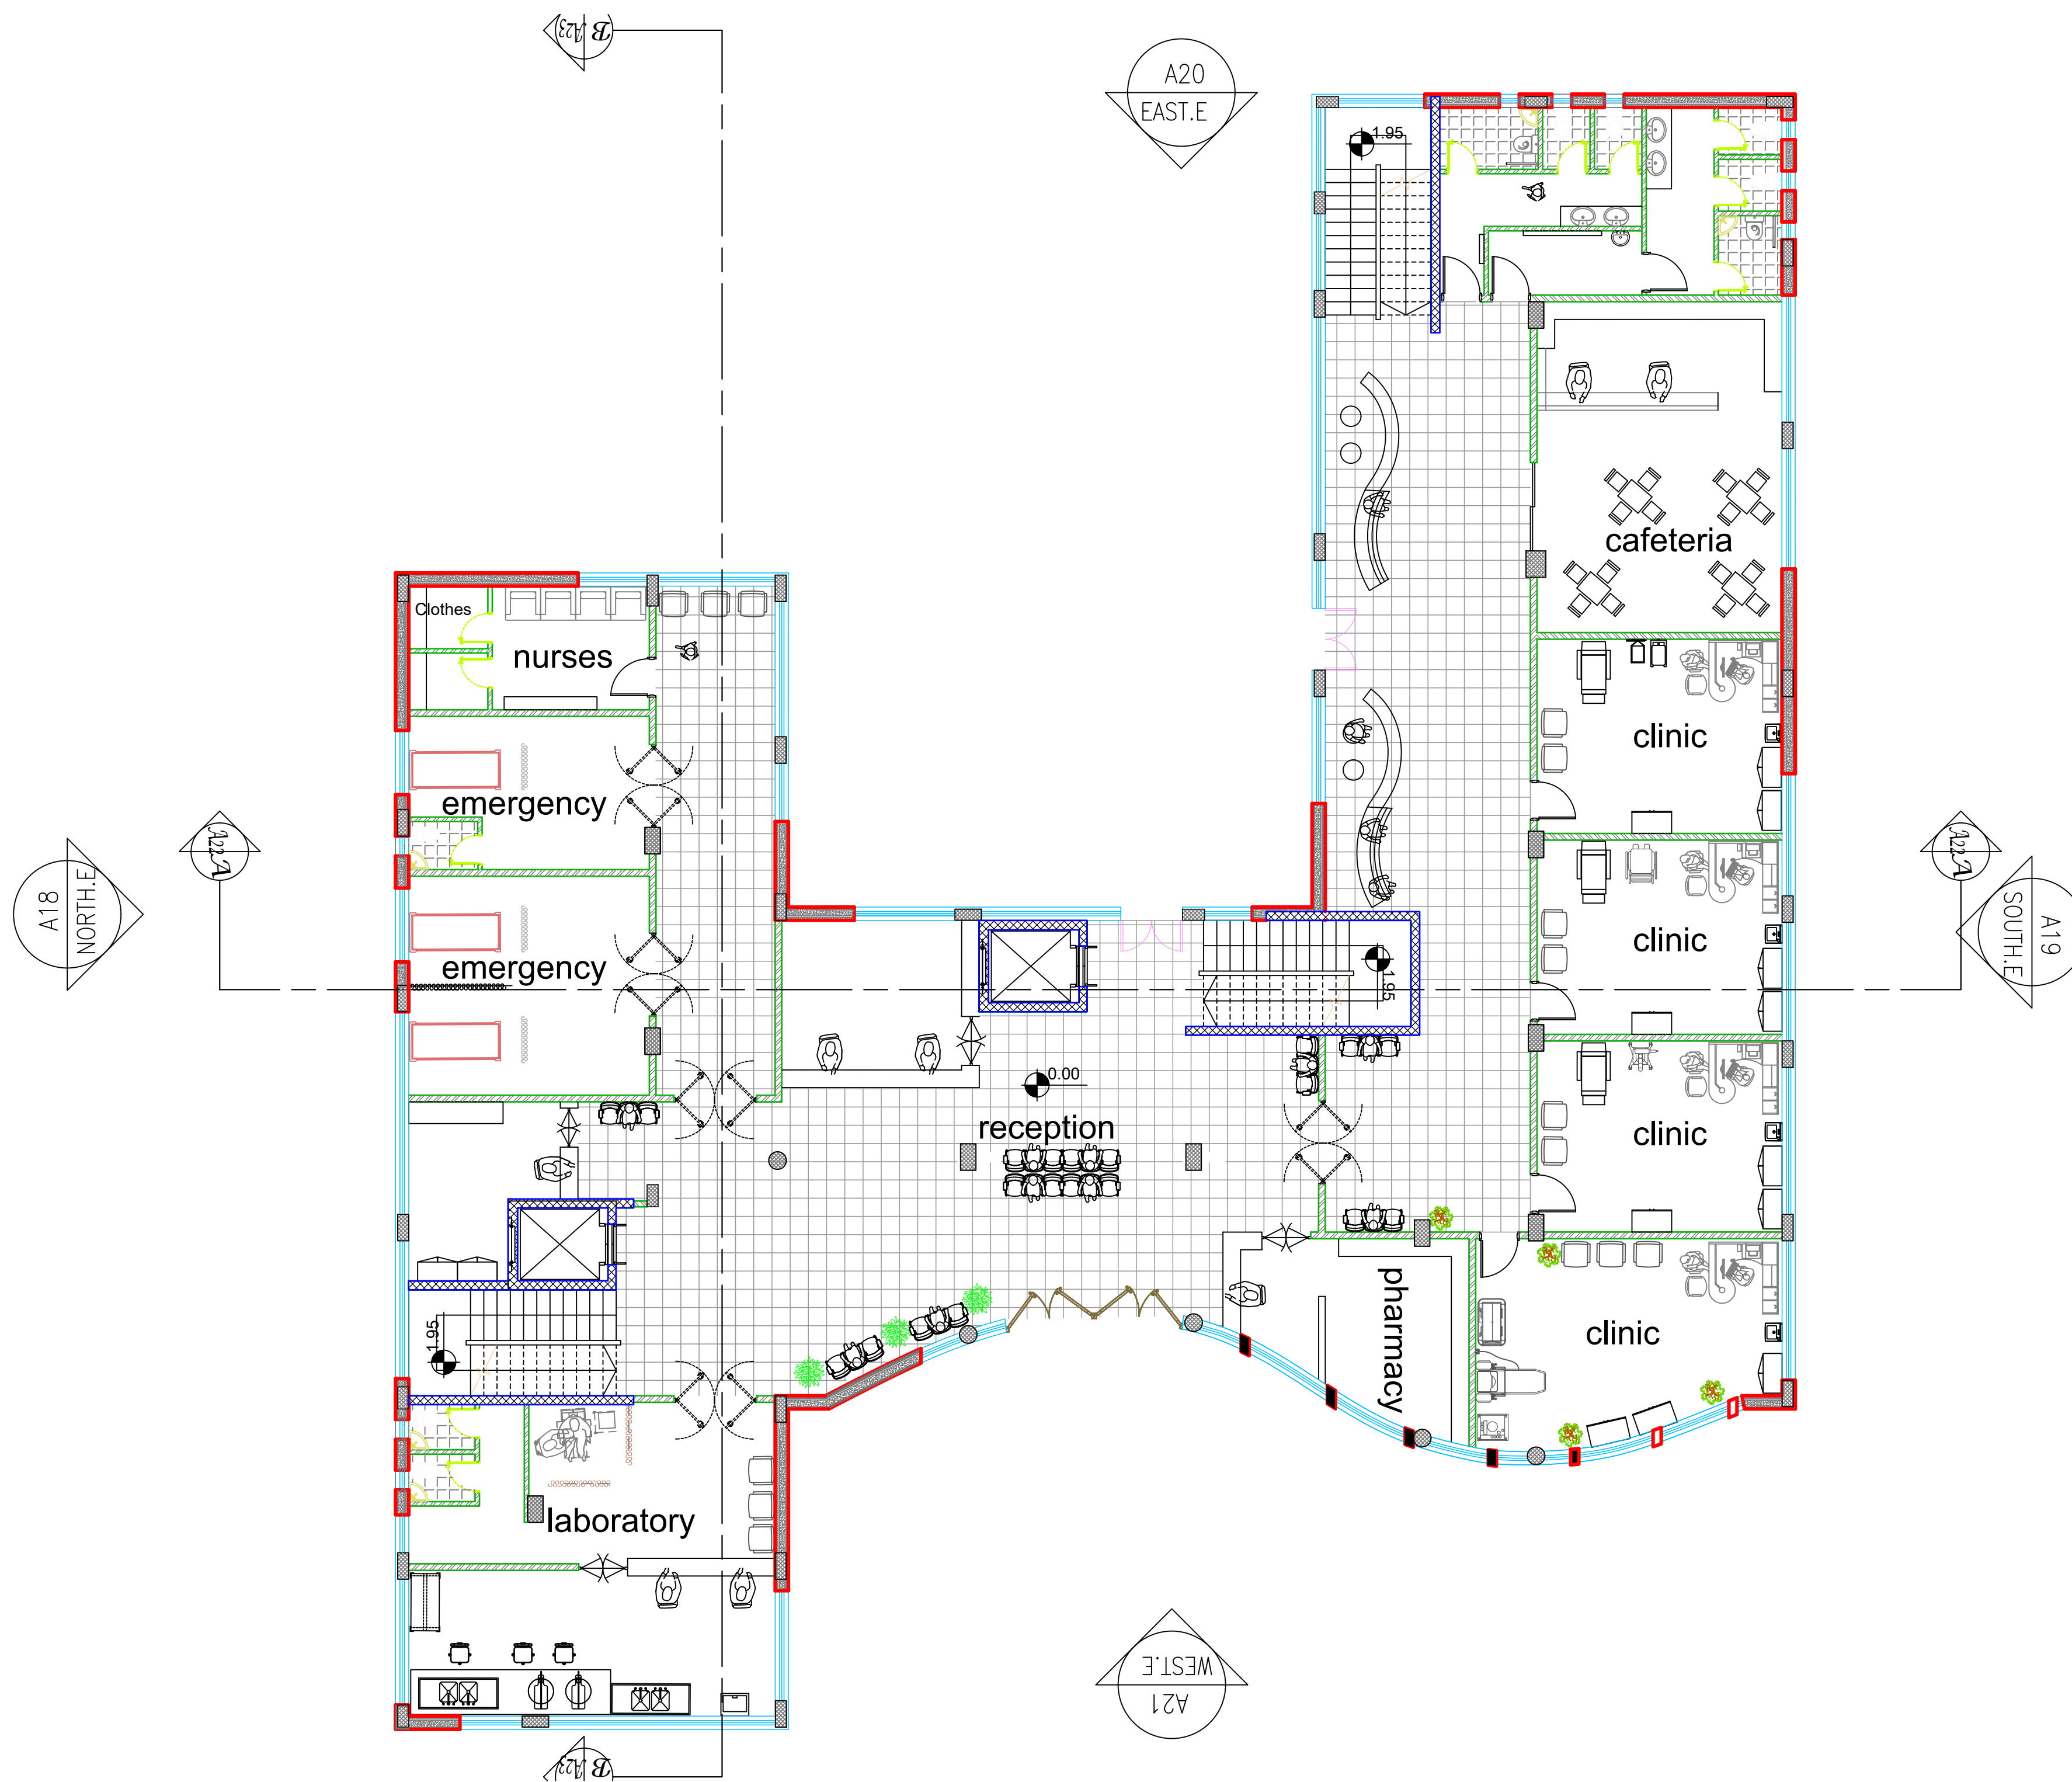

Ground plan
Scale 1\100

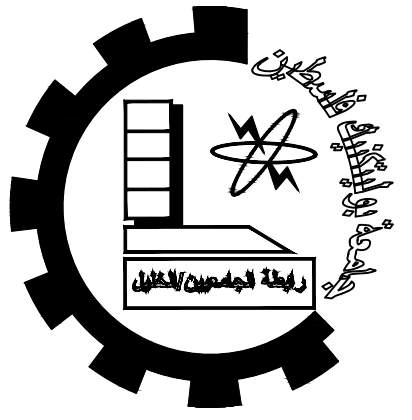

Palestine Polytechnic University


College of Engineering

Civil Engineering Department

Civil Engineering

Graduation Project

Eye Specialized Hospital

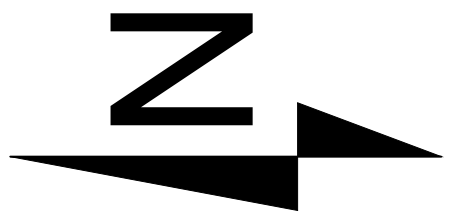

Notes:-

all levels in M
all dimension in cm

LEGEND

- STONE
- R.CONCRETE
- CONCRETE
- HOLLOW BLOCK
- EARTH

DRAWING TITLE :

First plan


Supervisor

Dr. Nafez Nasreideen


Done by :

Bayan Srour
Rasha Shakarnah

SCALE	No. of DRAW	DATE
1/100	A9	4/6

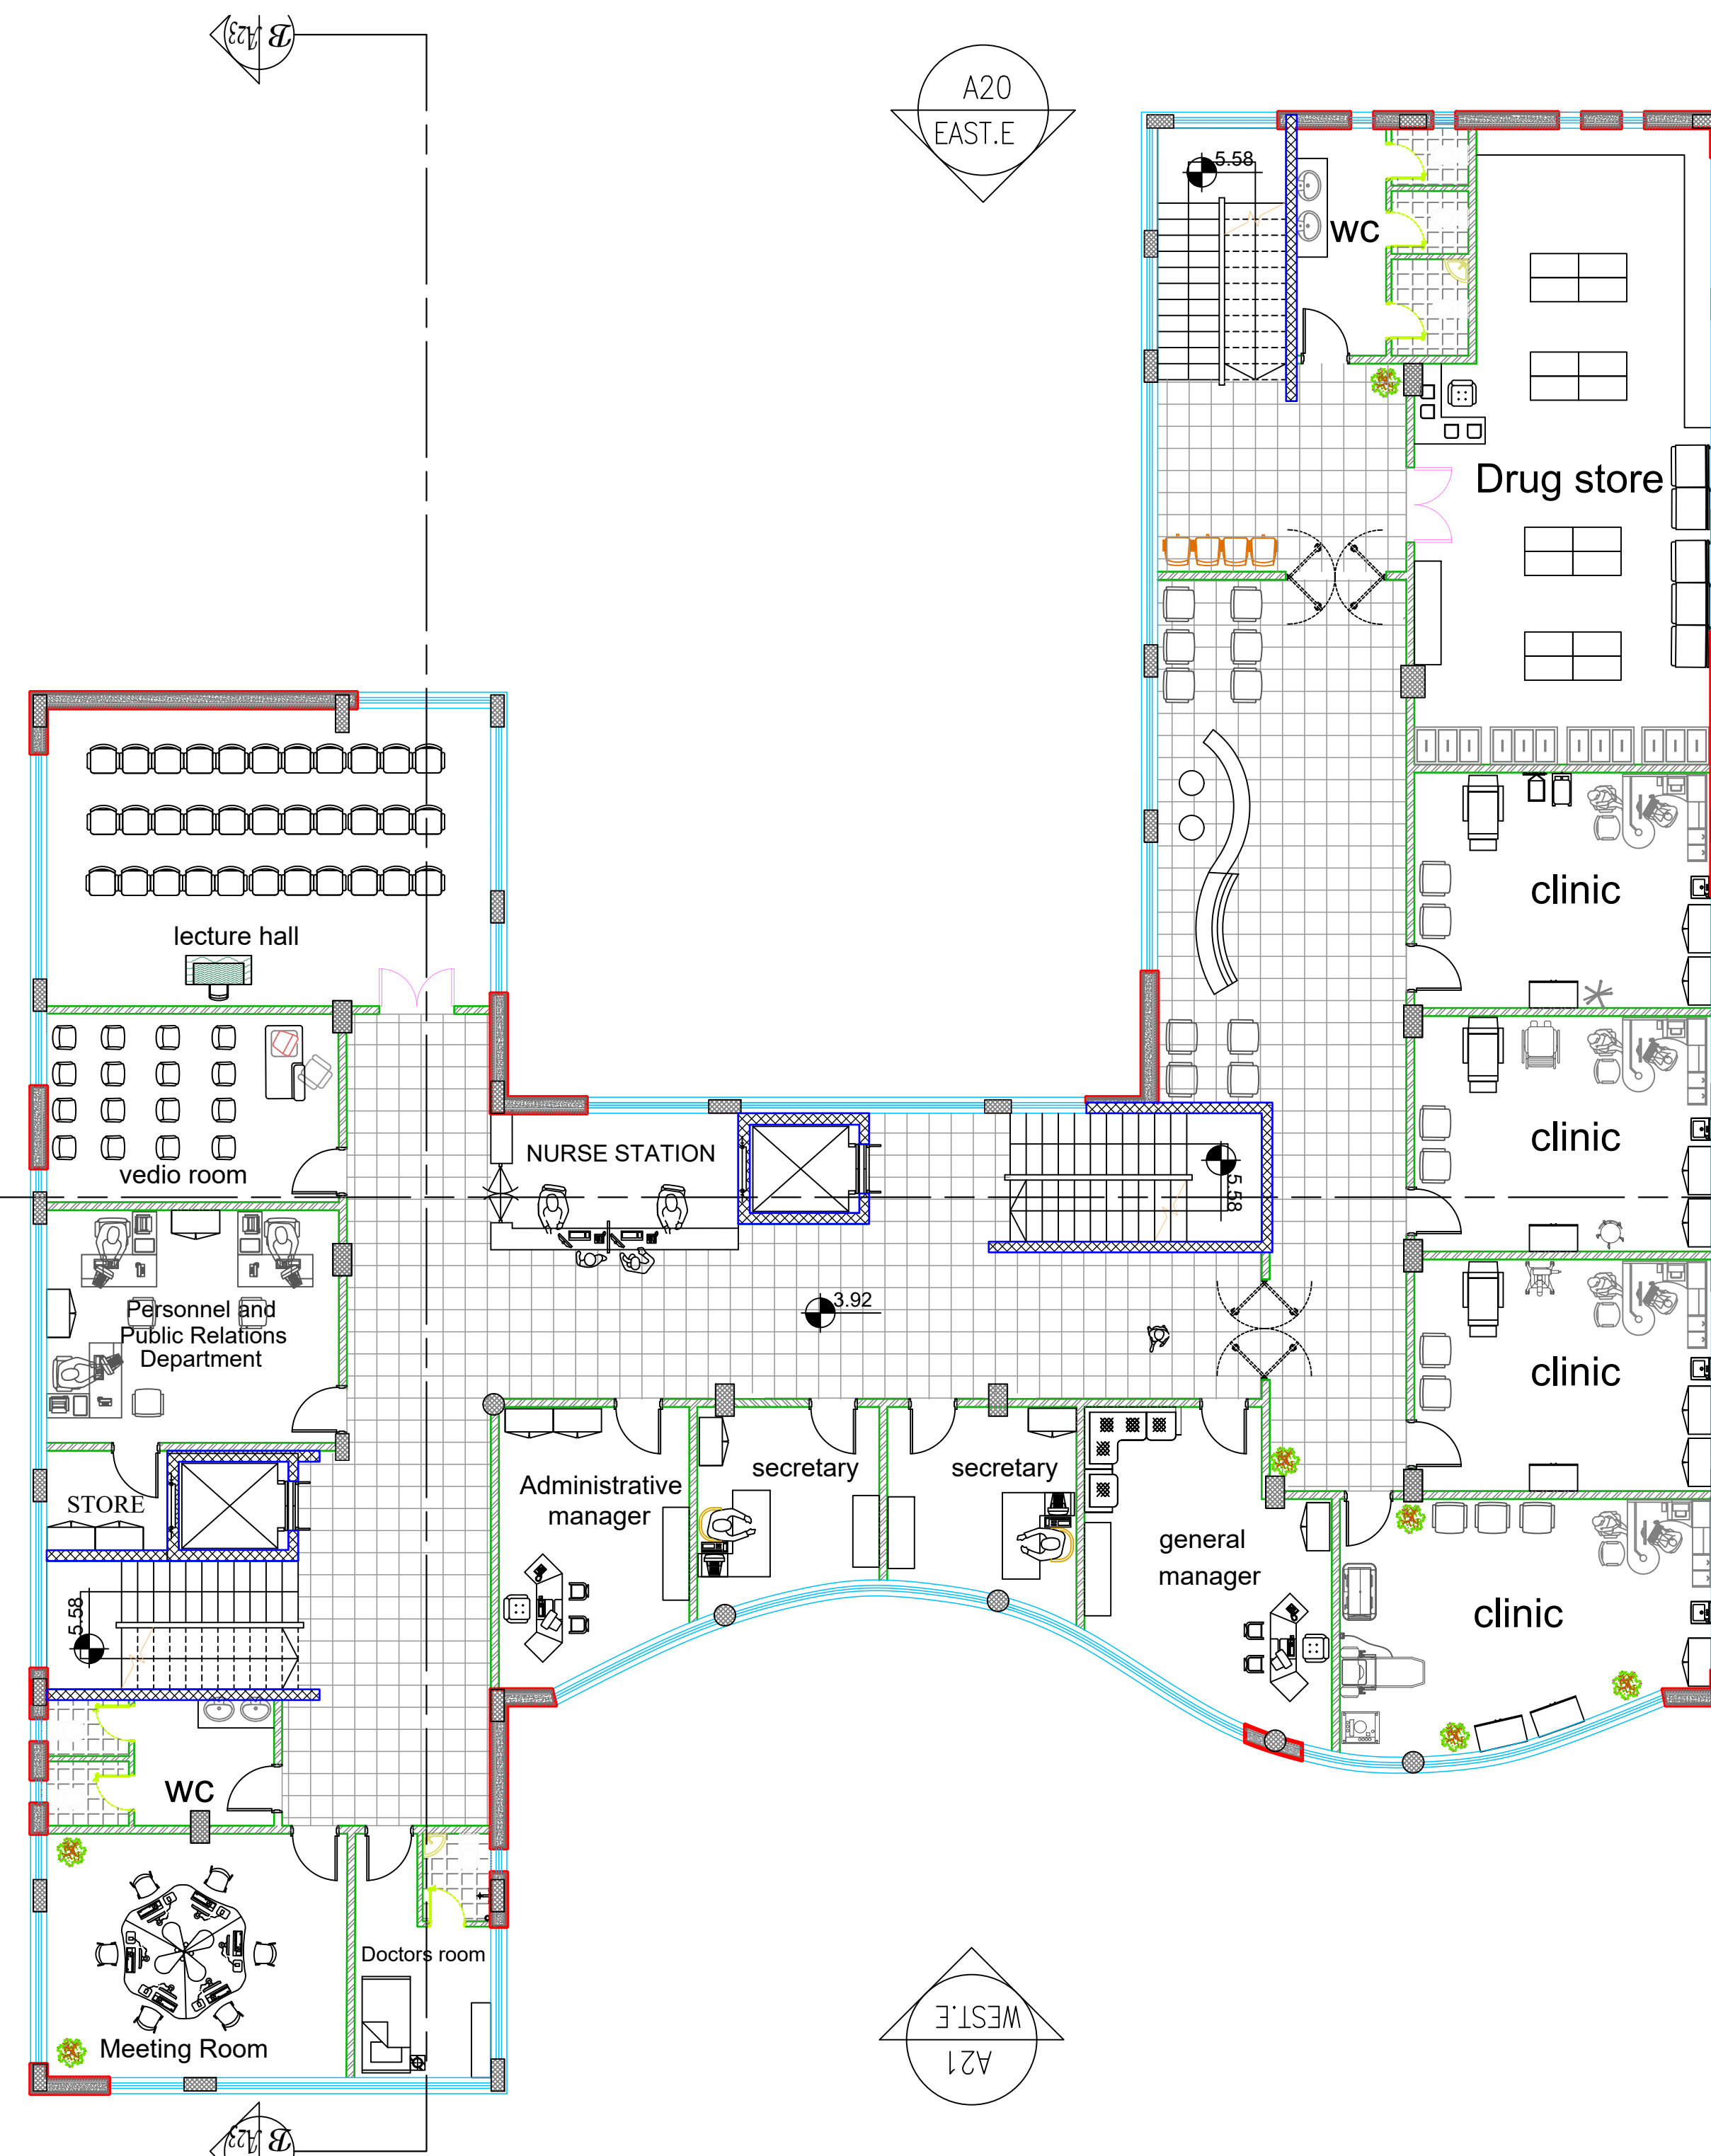

First plan
Scale 1\100

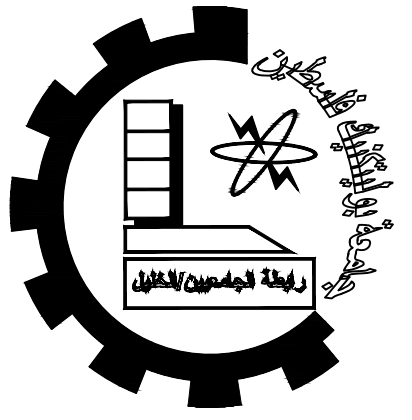

Palestine Polytechnic University


College of Engineering

Civil Engineering Department

Civil Engineering

Graduation Project

Eye Specialized Hospital

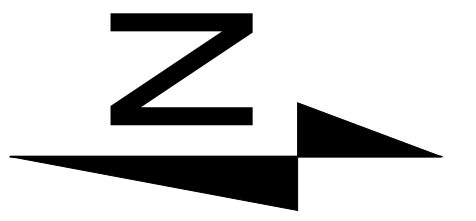

Notes:-
all levels in M
all dimension in cm

LEGEND

	STONE		EARTH
	R.CONCRETE		CONCRETE
	HOLLOW BLOCK		


DRAWING TITLE :

Second plan





Supervisor
Dr. Nafez Nasreideen

Done by :
Bayan Srour
Rasha Shakarnah


SCALE	No. of DRAW	DATE
1/100	A10	4/6

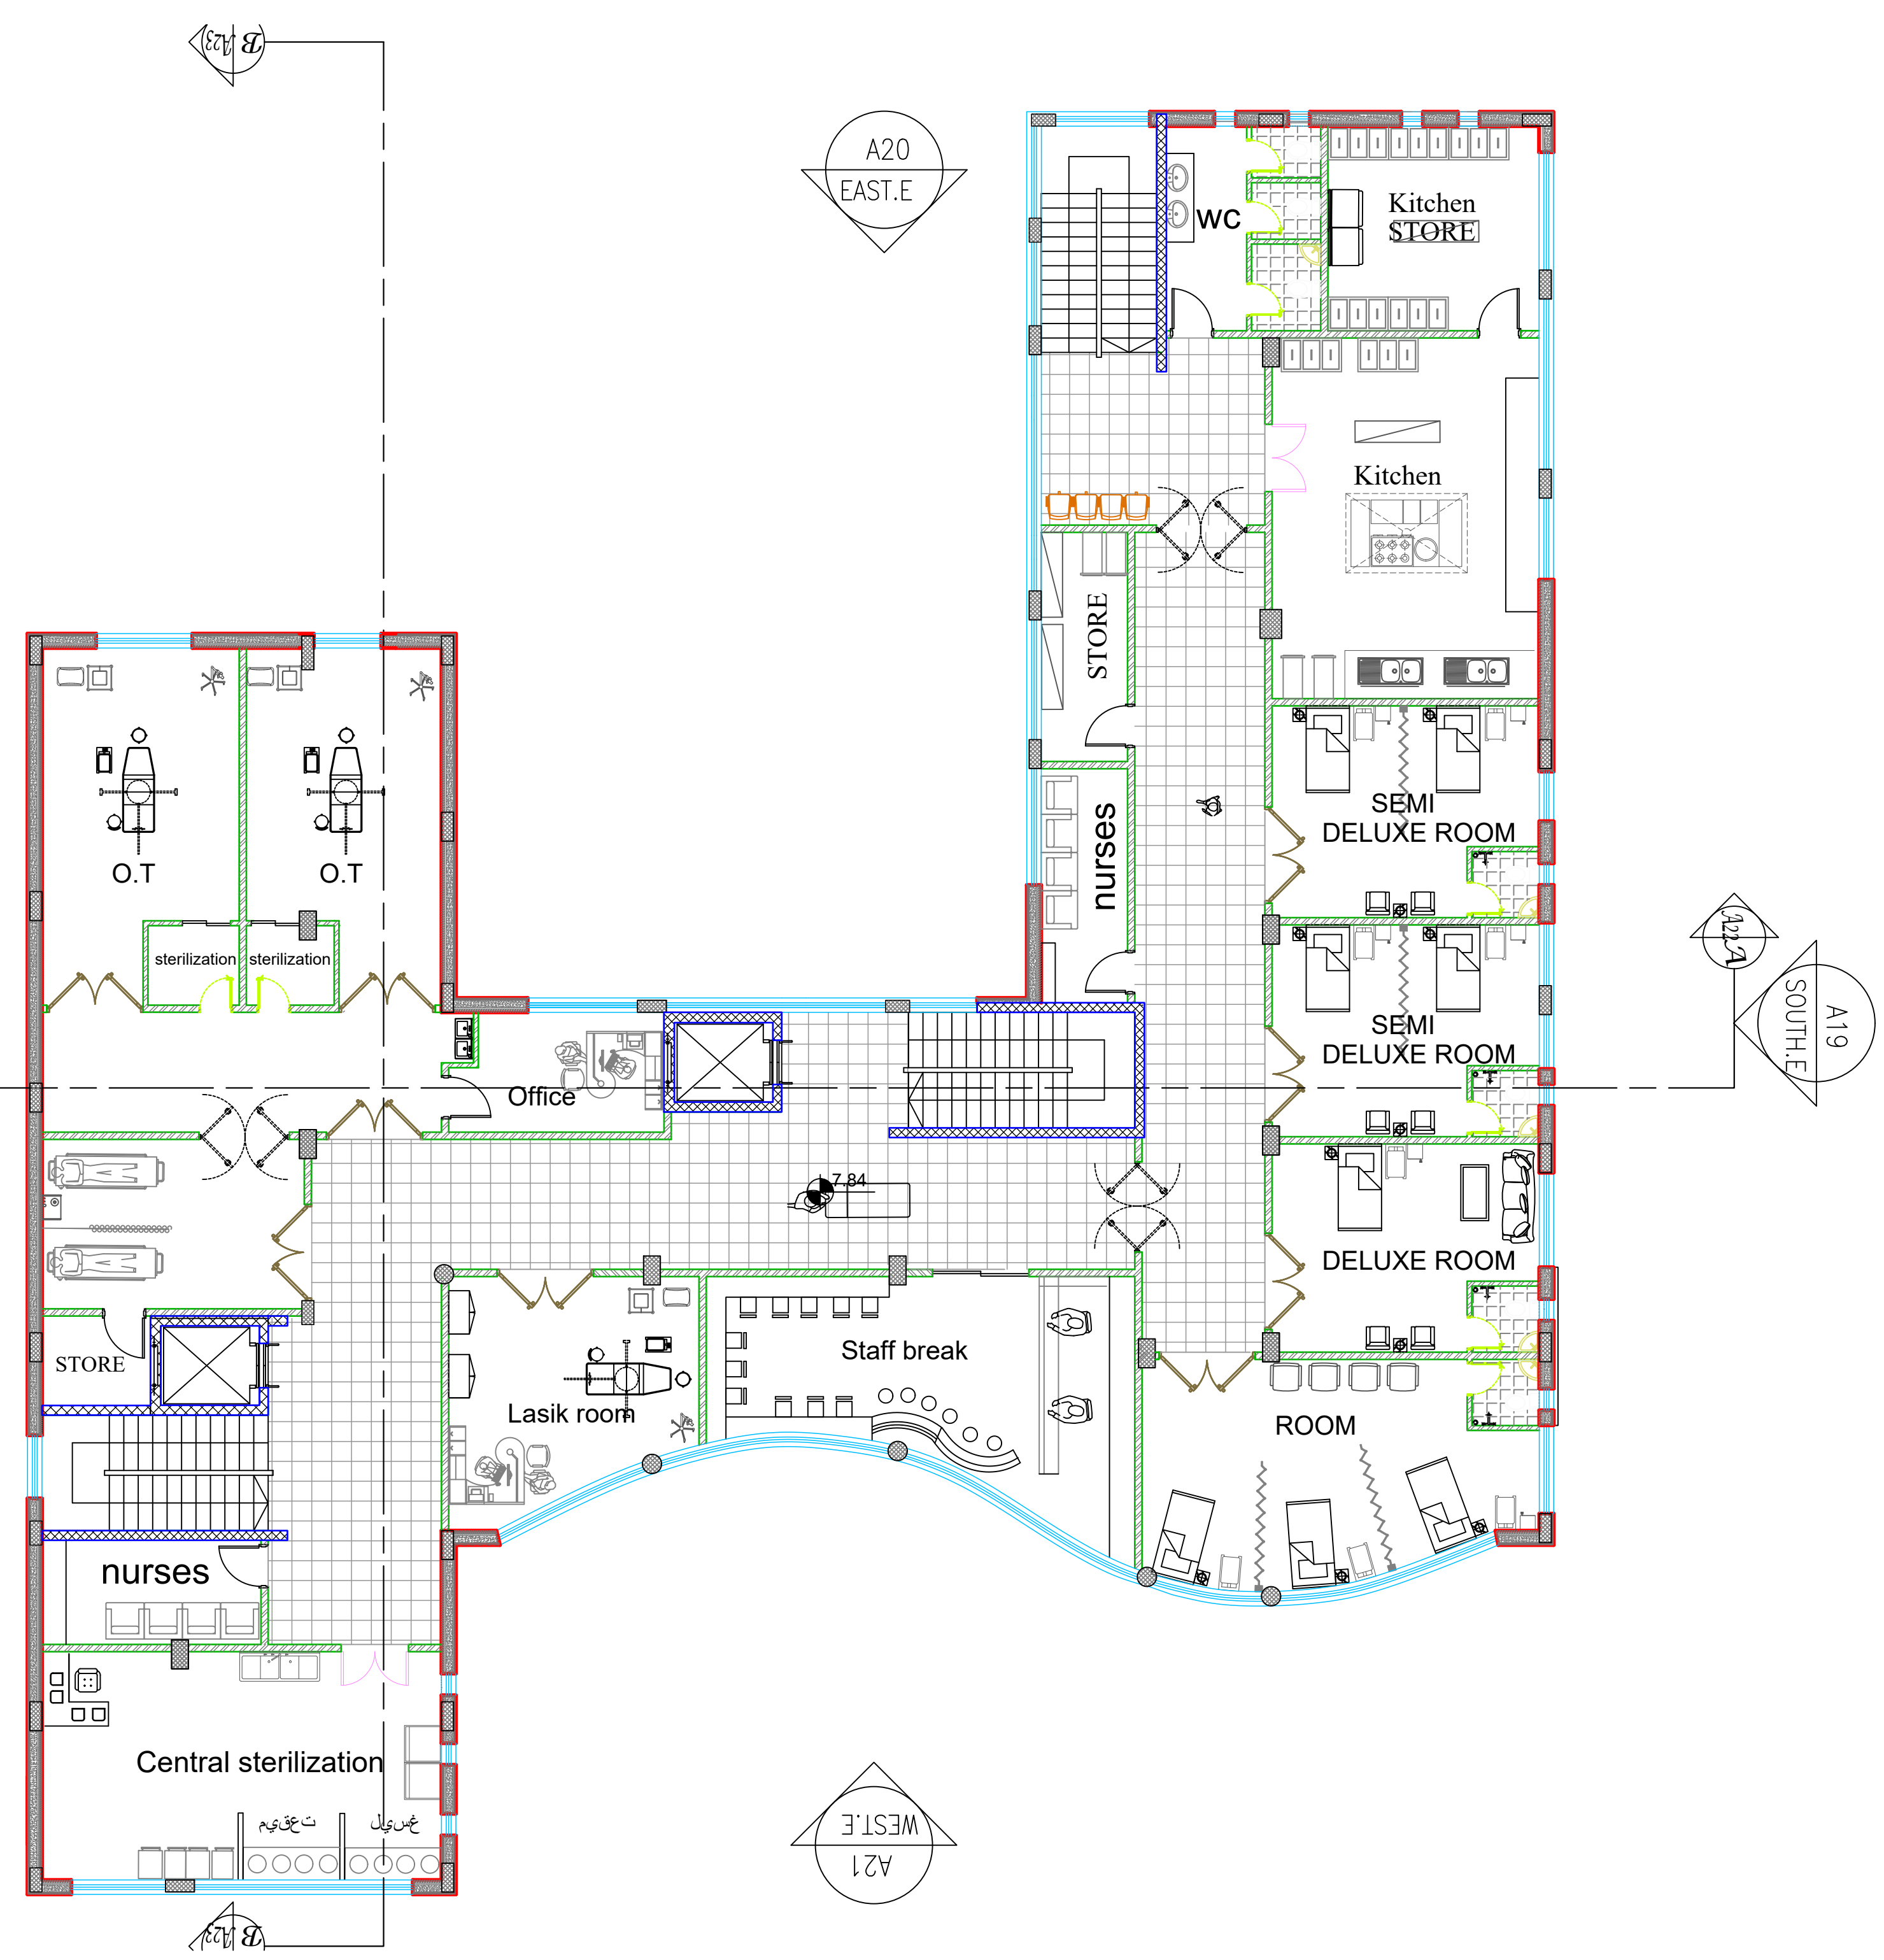

Second plan
Scale 1\100

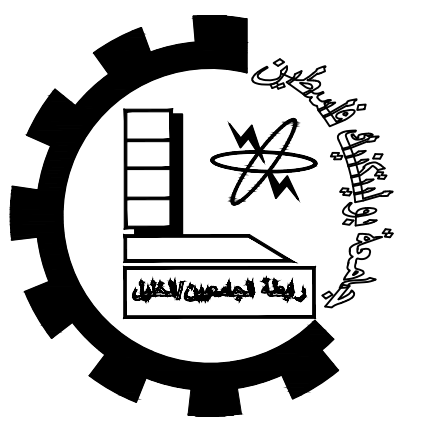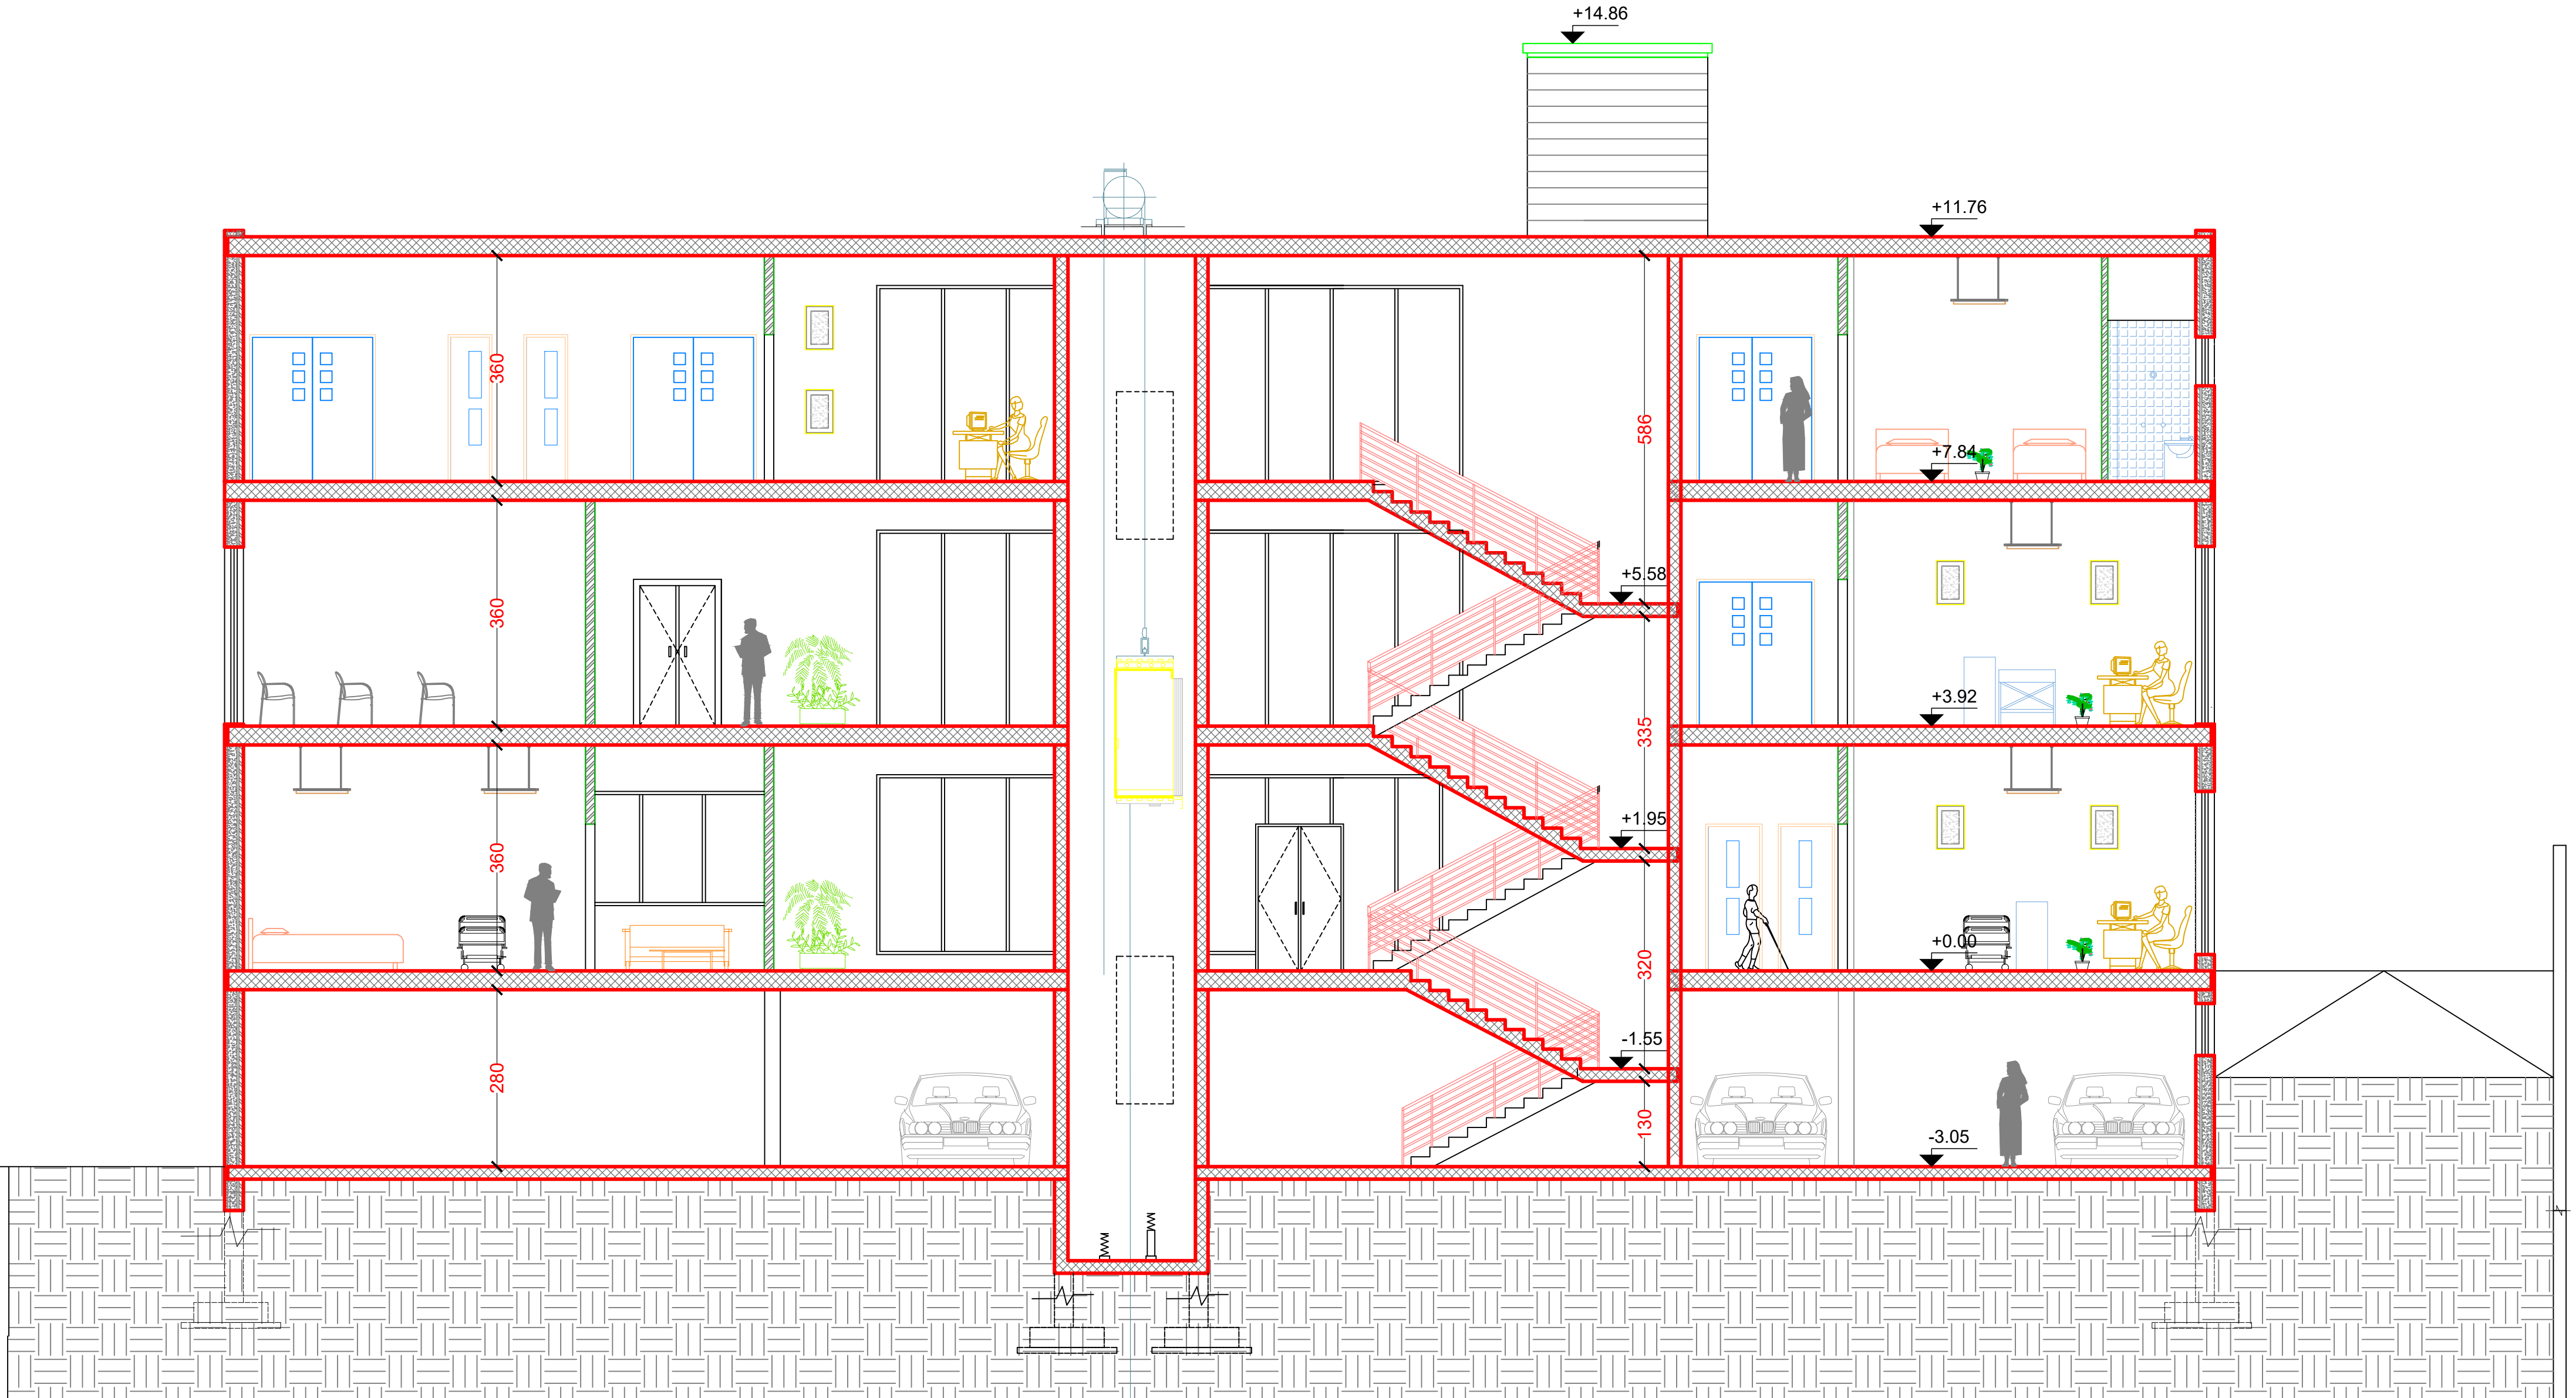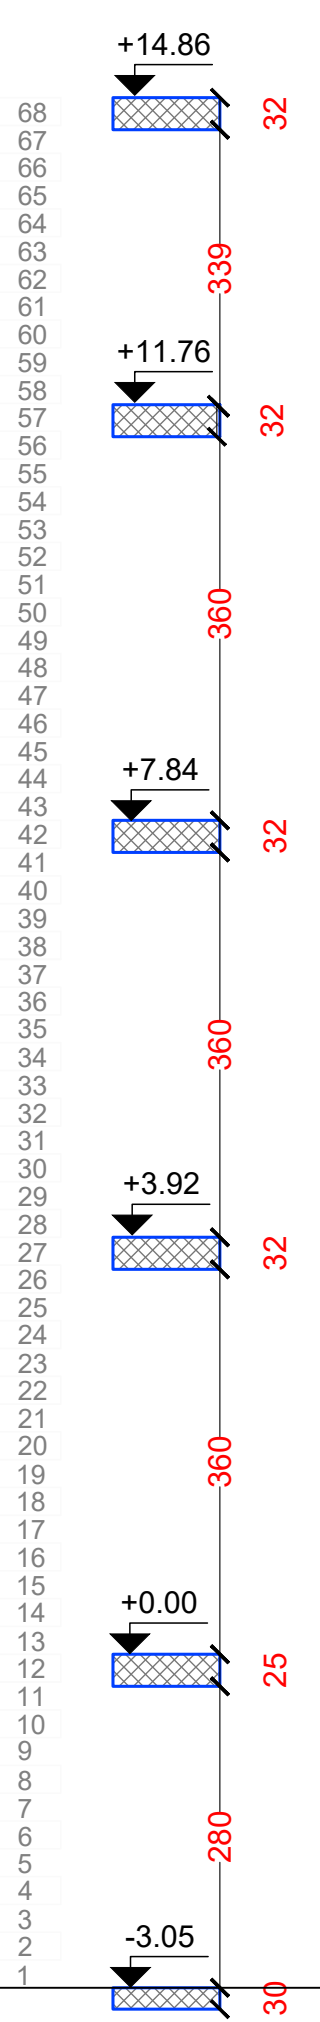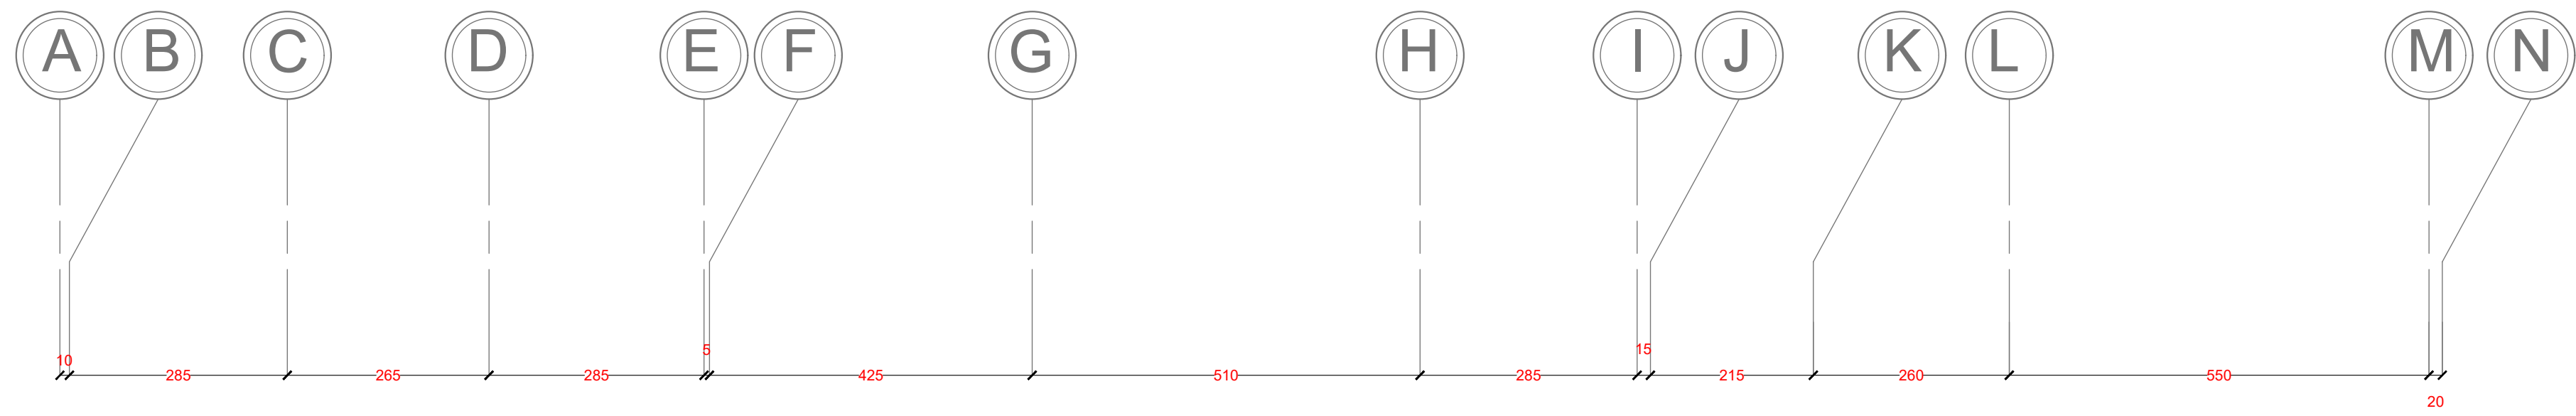

Palestine Polytechnic University
 College of Engineering
 Civil Engineering Department
 Civil Engineering
 Graduation Project
 Eye Specialized Hospital

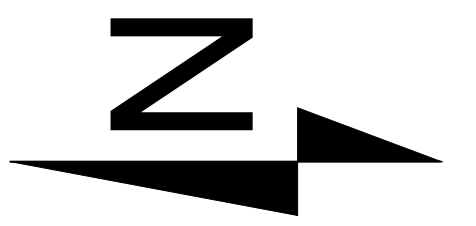

Notes:-
 all levels in M
 all dimension in cm

LEGEND

	STONE		EARTH
	R.CONCRETE		CONCRETE
	HOLLOW BLOCK		

DRAWING TITLE :



SECTION A-A

Supervisor
 Dr. Nafez Nasreideen


Done by :
 Bayan Srour
 Rasha Shakarnah

SCALE	No. of DRAW	DATE
1/100	A11	4/6

Section A-A
 Scale 1\100

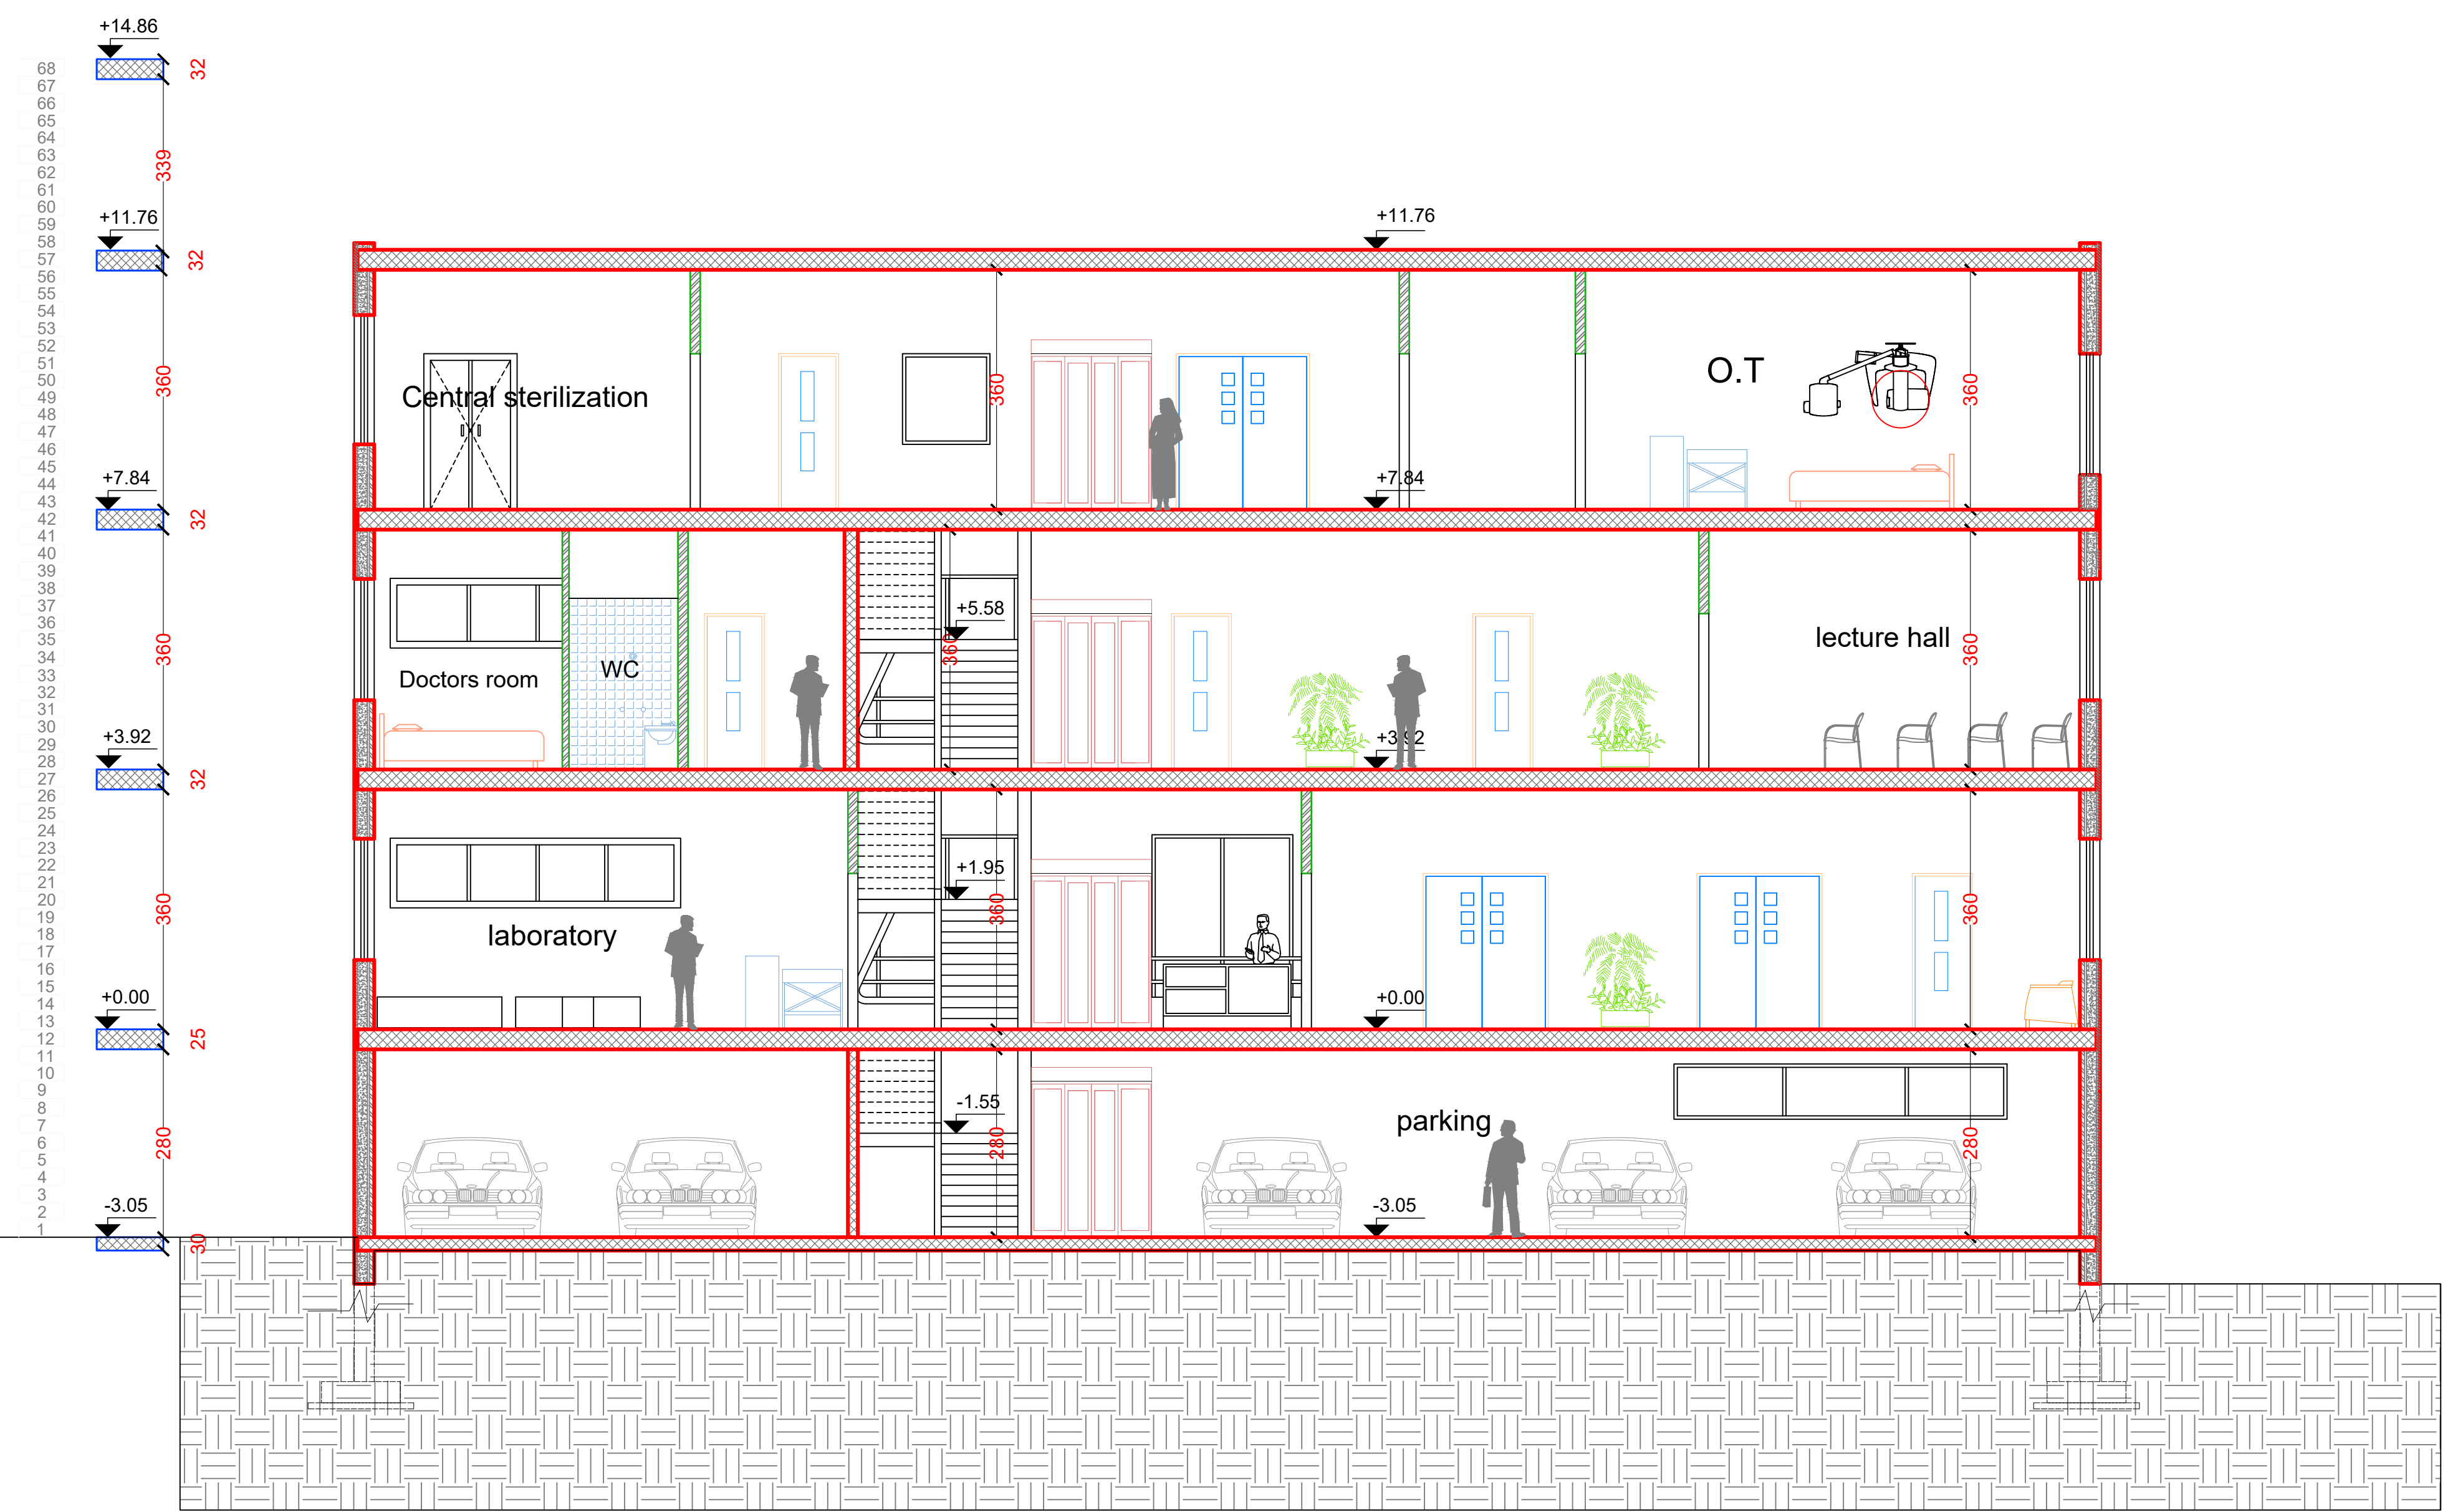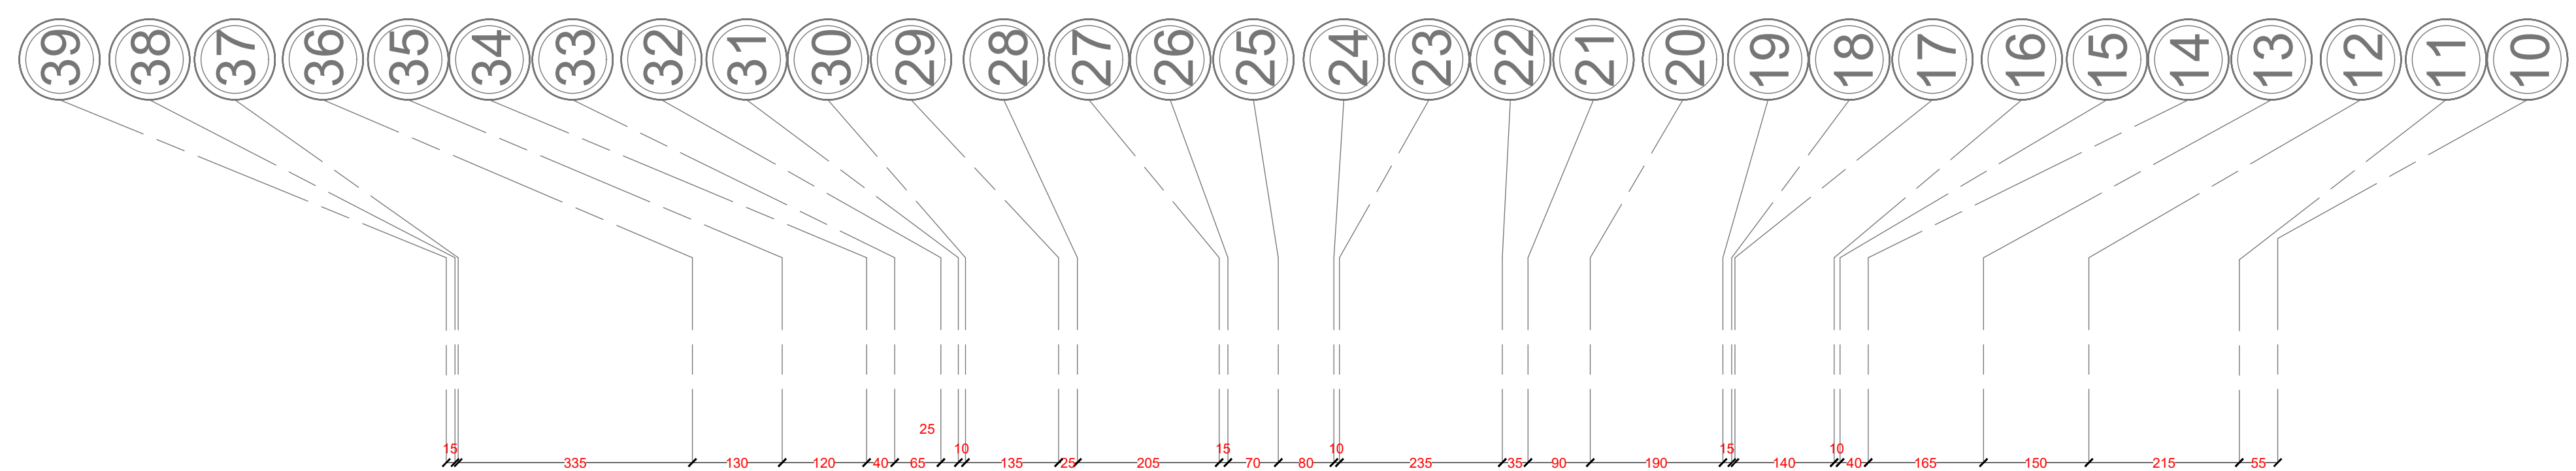

Palestine Polytechnic University
 College of Engineering
 Civil Engineering Department
 Civil Engineering
 Graduation Project
 Eye Specialized Hospital

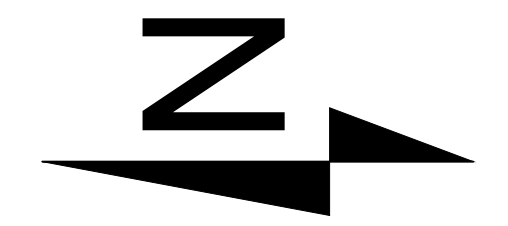

Notes:-
 all levels in M
 all dimension in cm

- LEGEND
- STONE
 - R.CONCRETE
 - CONCRETE
 - HOLLOW BLOCK
 - EARTH

DRAWING TITLE :


Section B-B

Supervisor
 Dr. Nafez Nasreideen

Done by :
 Bayan Srour
 Rasha Shakarnah

SCALE	No. of DRAW	DATE
1/100	A12	4/6

Section B-B
 Scale 1\100

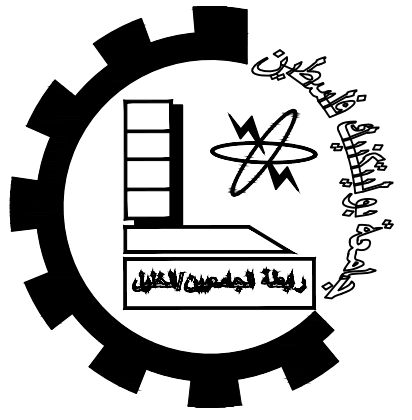

Palestine Polytechnic University


College of Engineering

Civil Engineering Department

Civil Engineering

Graduation Project

Eye Specialized Hospital

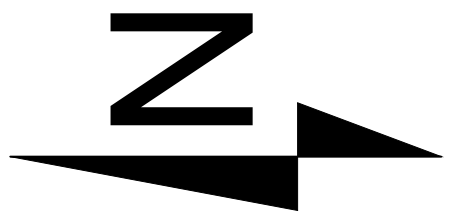

Notes:-
all levels in M
all dimension in cm

LEGEND

- STONE
- R.CONCRETE
- CONCRETE
- HOLLOW BLOCK
- EARTH

DRAWING TITLE :

MAIN ELEVATION



Supervisor

Dr. Nafez Nasreideen


Done by :

Bayan Srour
Rasha Shakarnah

SCALE	No. of DRAW	DATE
1/100	A13	4/6

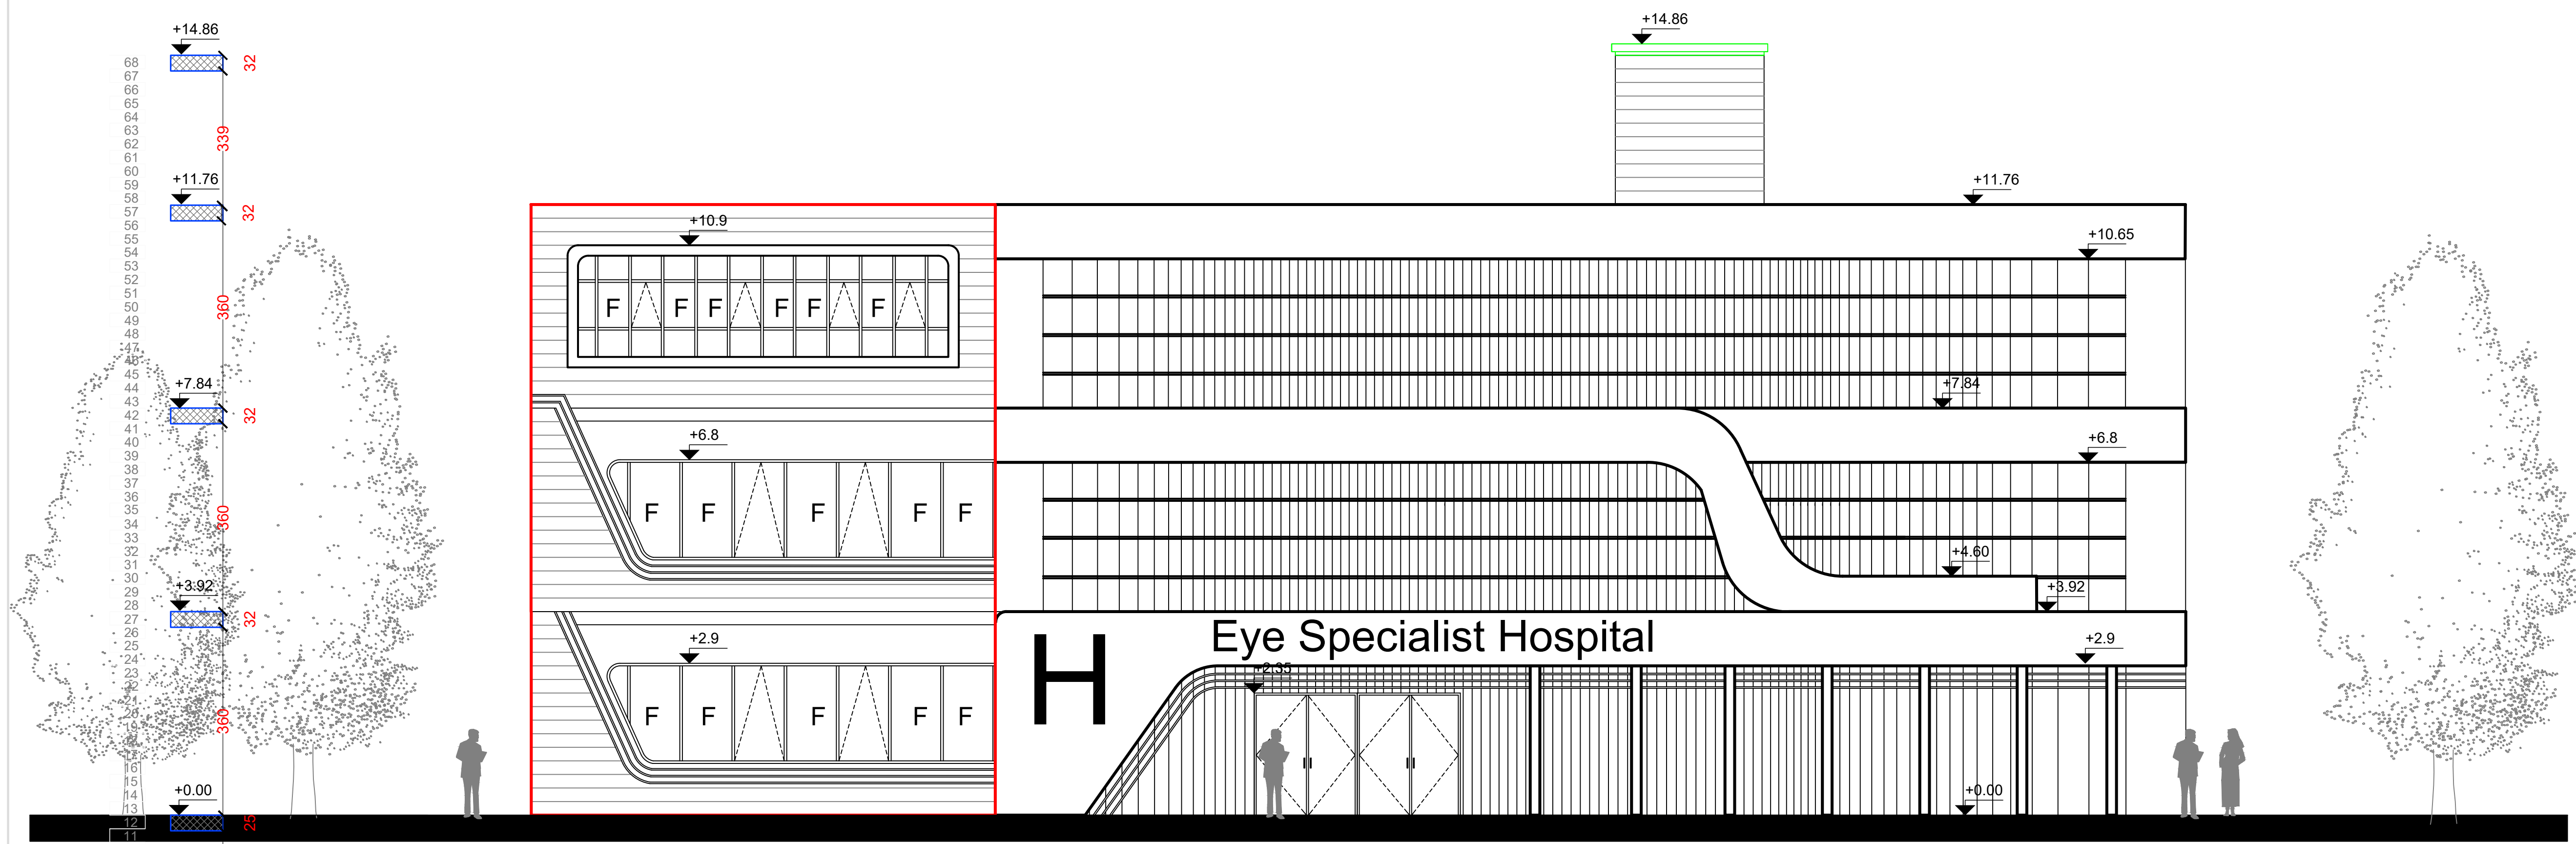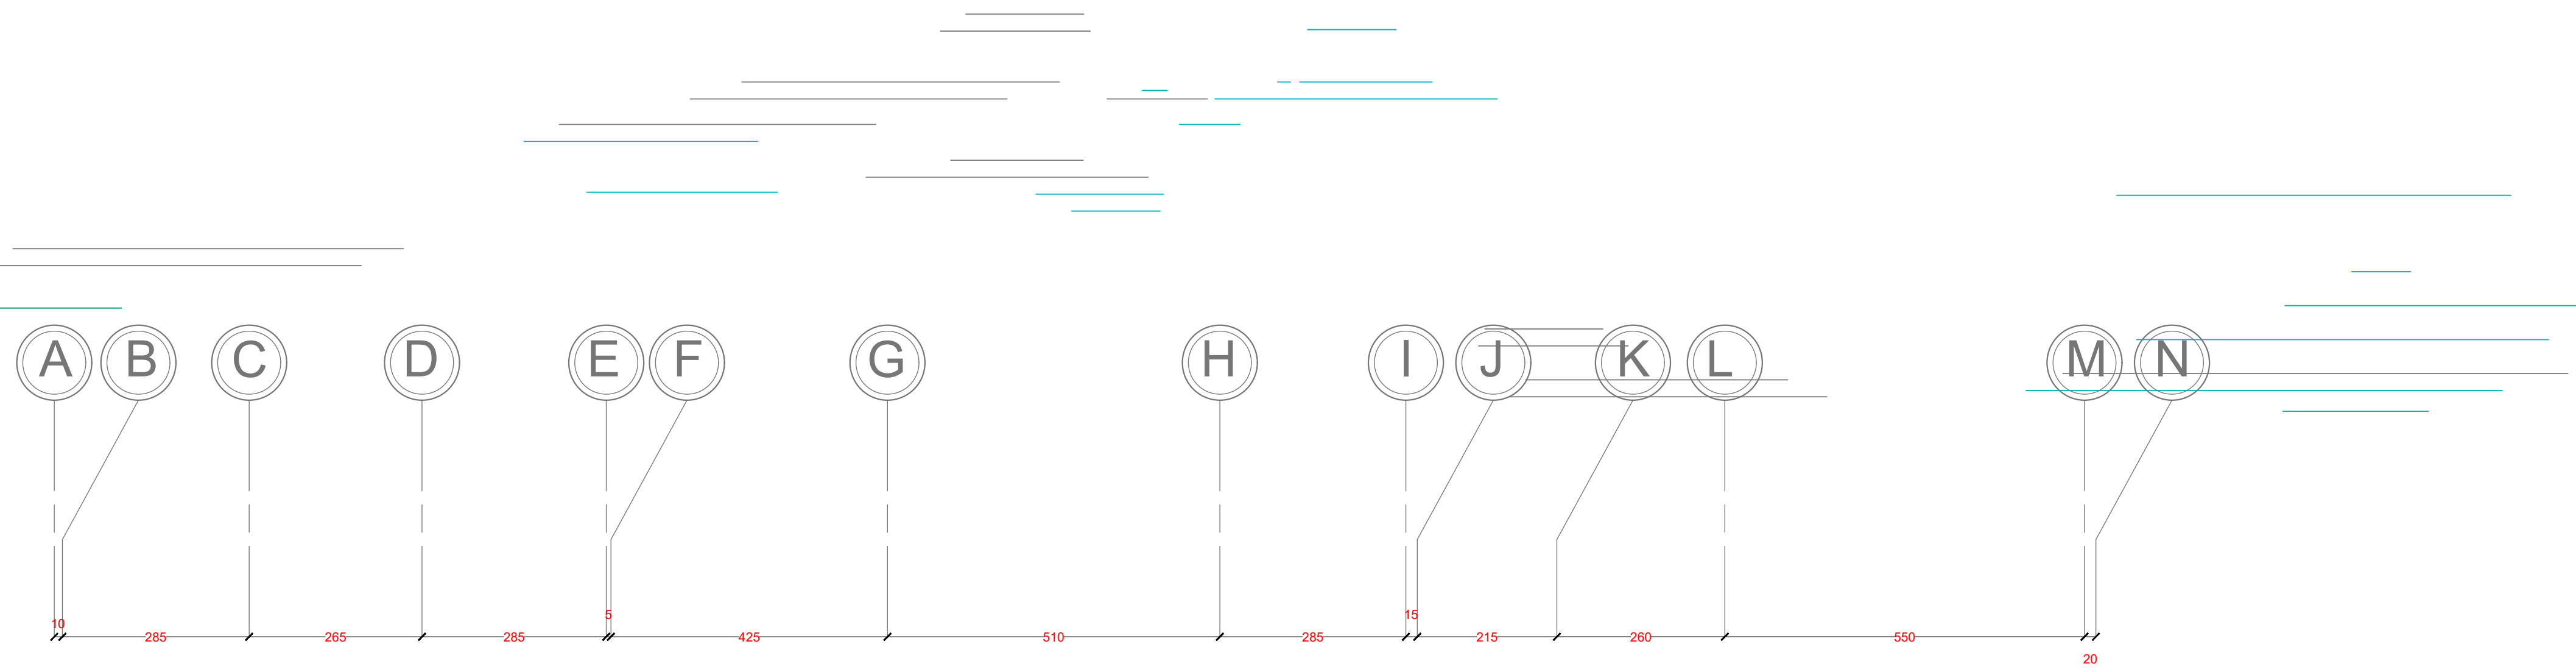

MAIN ELEVATION
Scale 1\100

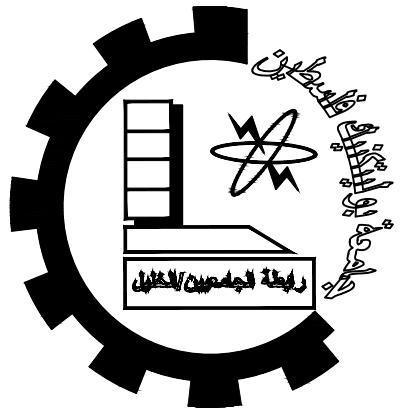

Palestine Polytechnic University


College of Engineering

Civil Engineering Department

Civil Engineering

Graduation Project

Eye Specialized Hospital

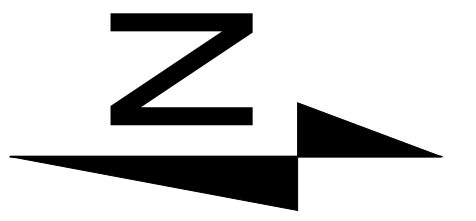

Notes:-
all levels in M
all dimension in cm

LEGEND

- STONE
- R.CONCRETE
- CONCRETE
- HOLLOW BLOCK
- EARTH

DRAWING TITLE :

NORTH ELEVATION



Supervisor

Dr. Nafez Nasreideen


Done by :

Bayan Srour
Rasha Shakarnah

SCALE	No. of DRAW	DATE
1/100	A14	4/6

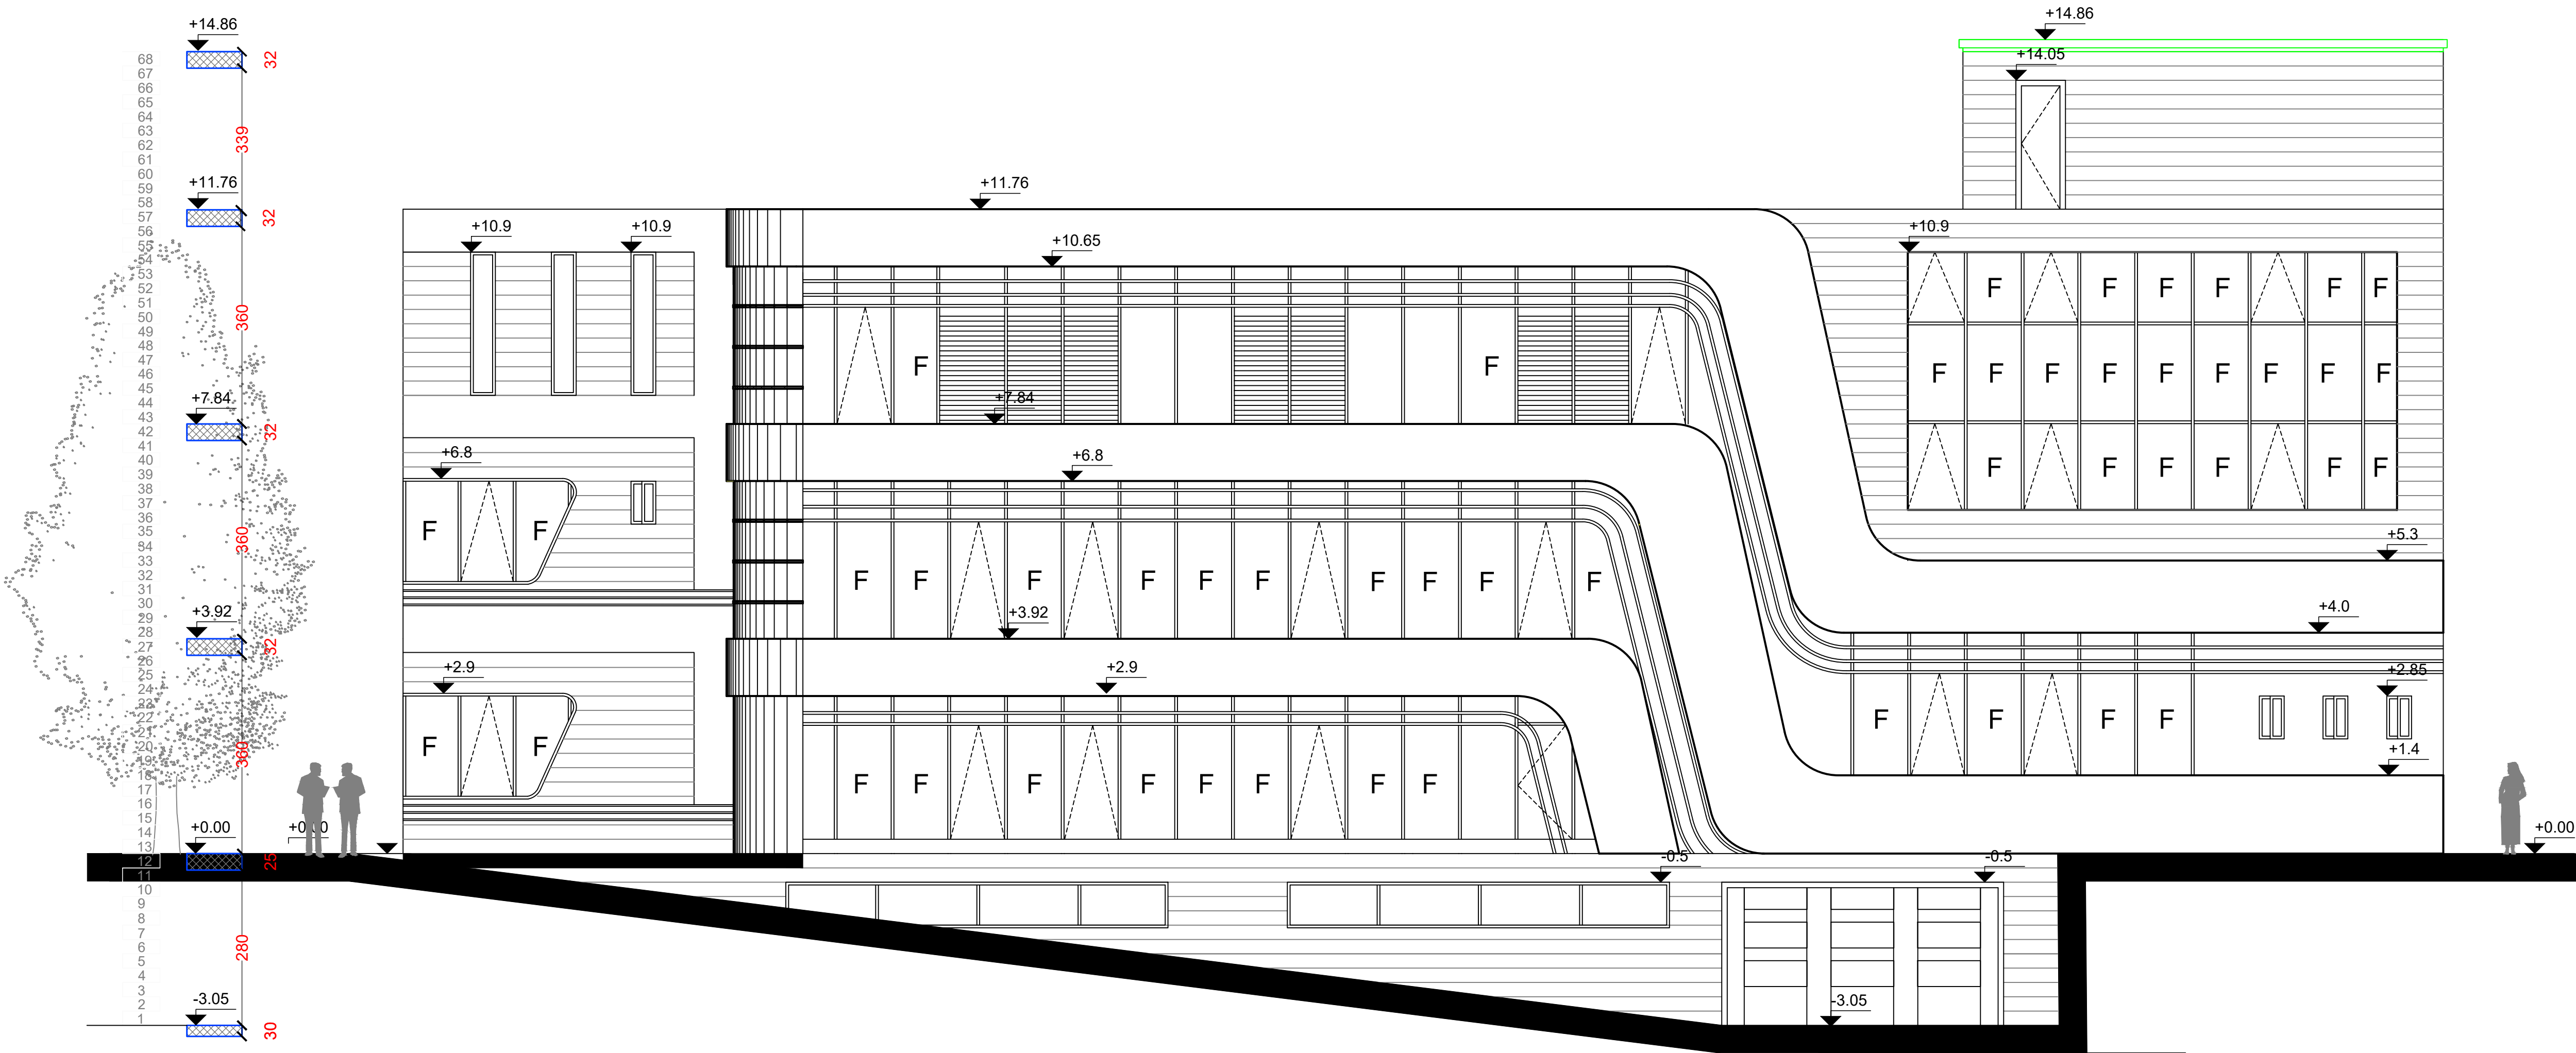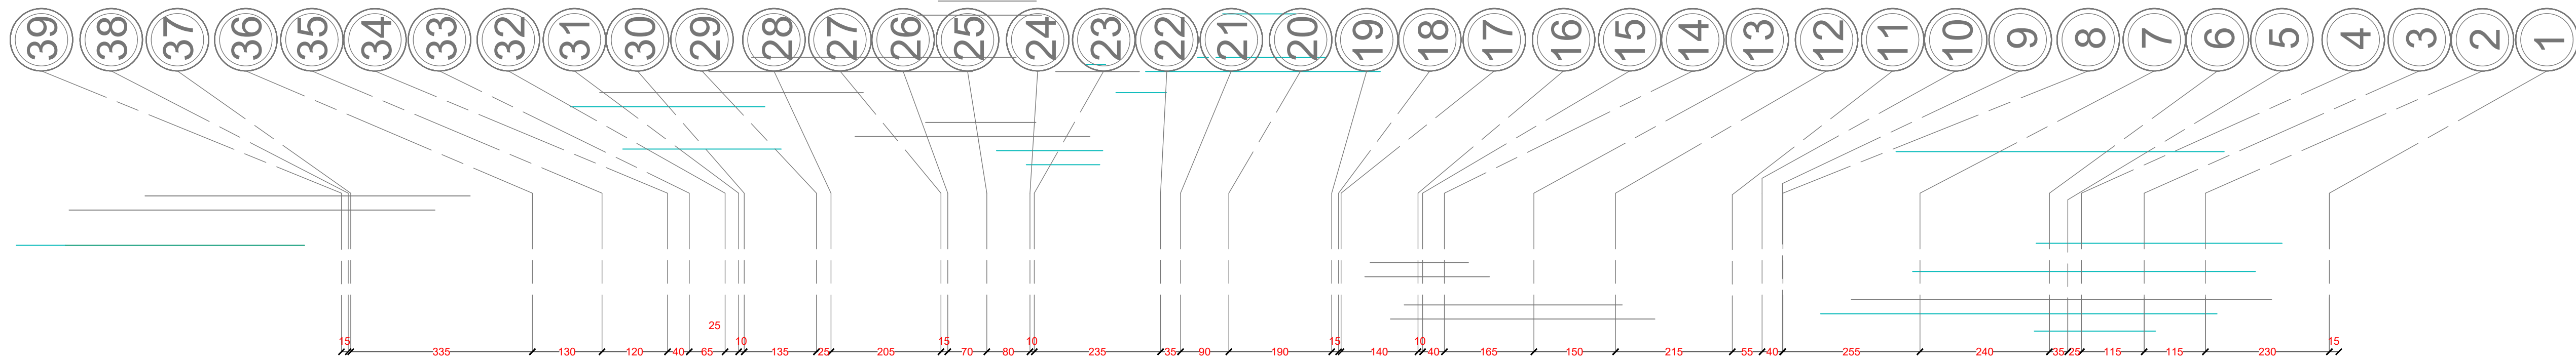

NORTH ELEVATION
Scale 1\100

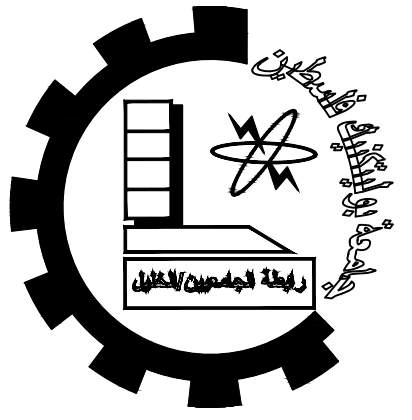

Palestine Polytechnic University


College of Engineering

Civil Engineering Department

Civil Engineering

Graduation Project

Eye Specialized Hospital

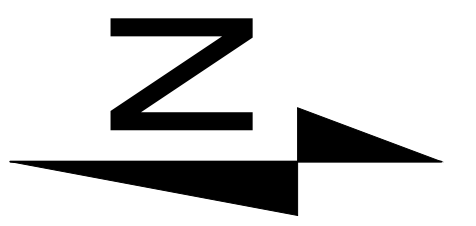

Notes:-
all levels in M
all dimension in cm

LEGEND

- STONE
- R.CONCRETE
- CONCRETE
- HOLLOW BLOCK
- EARTH

DRAWING TITLE :

SOUTH ELEVATION

Supervisor

Dr. Nafez Nasreideen


Done by :

Bayan Srour
Rasha Shakarnah


SCALE	No. of DRAW	DATE
1/100	A15	4/6

1 2 

15 230 115 115 235 240 255 40 55 215 150 165 40 140 15 190 90 35 235 10 80 70 15 205 25 135 10 25 40 120 130 335 15

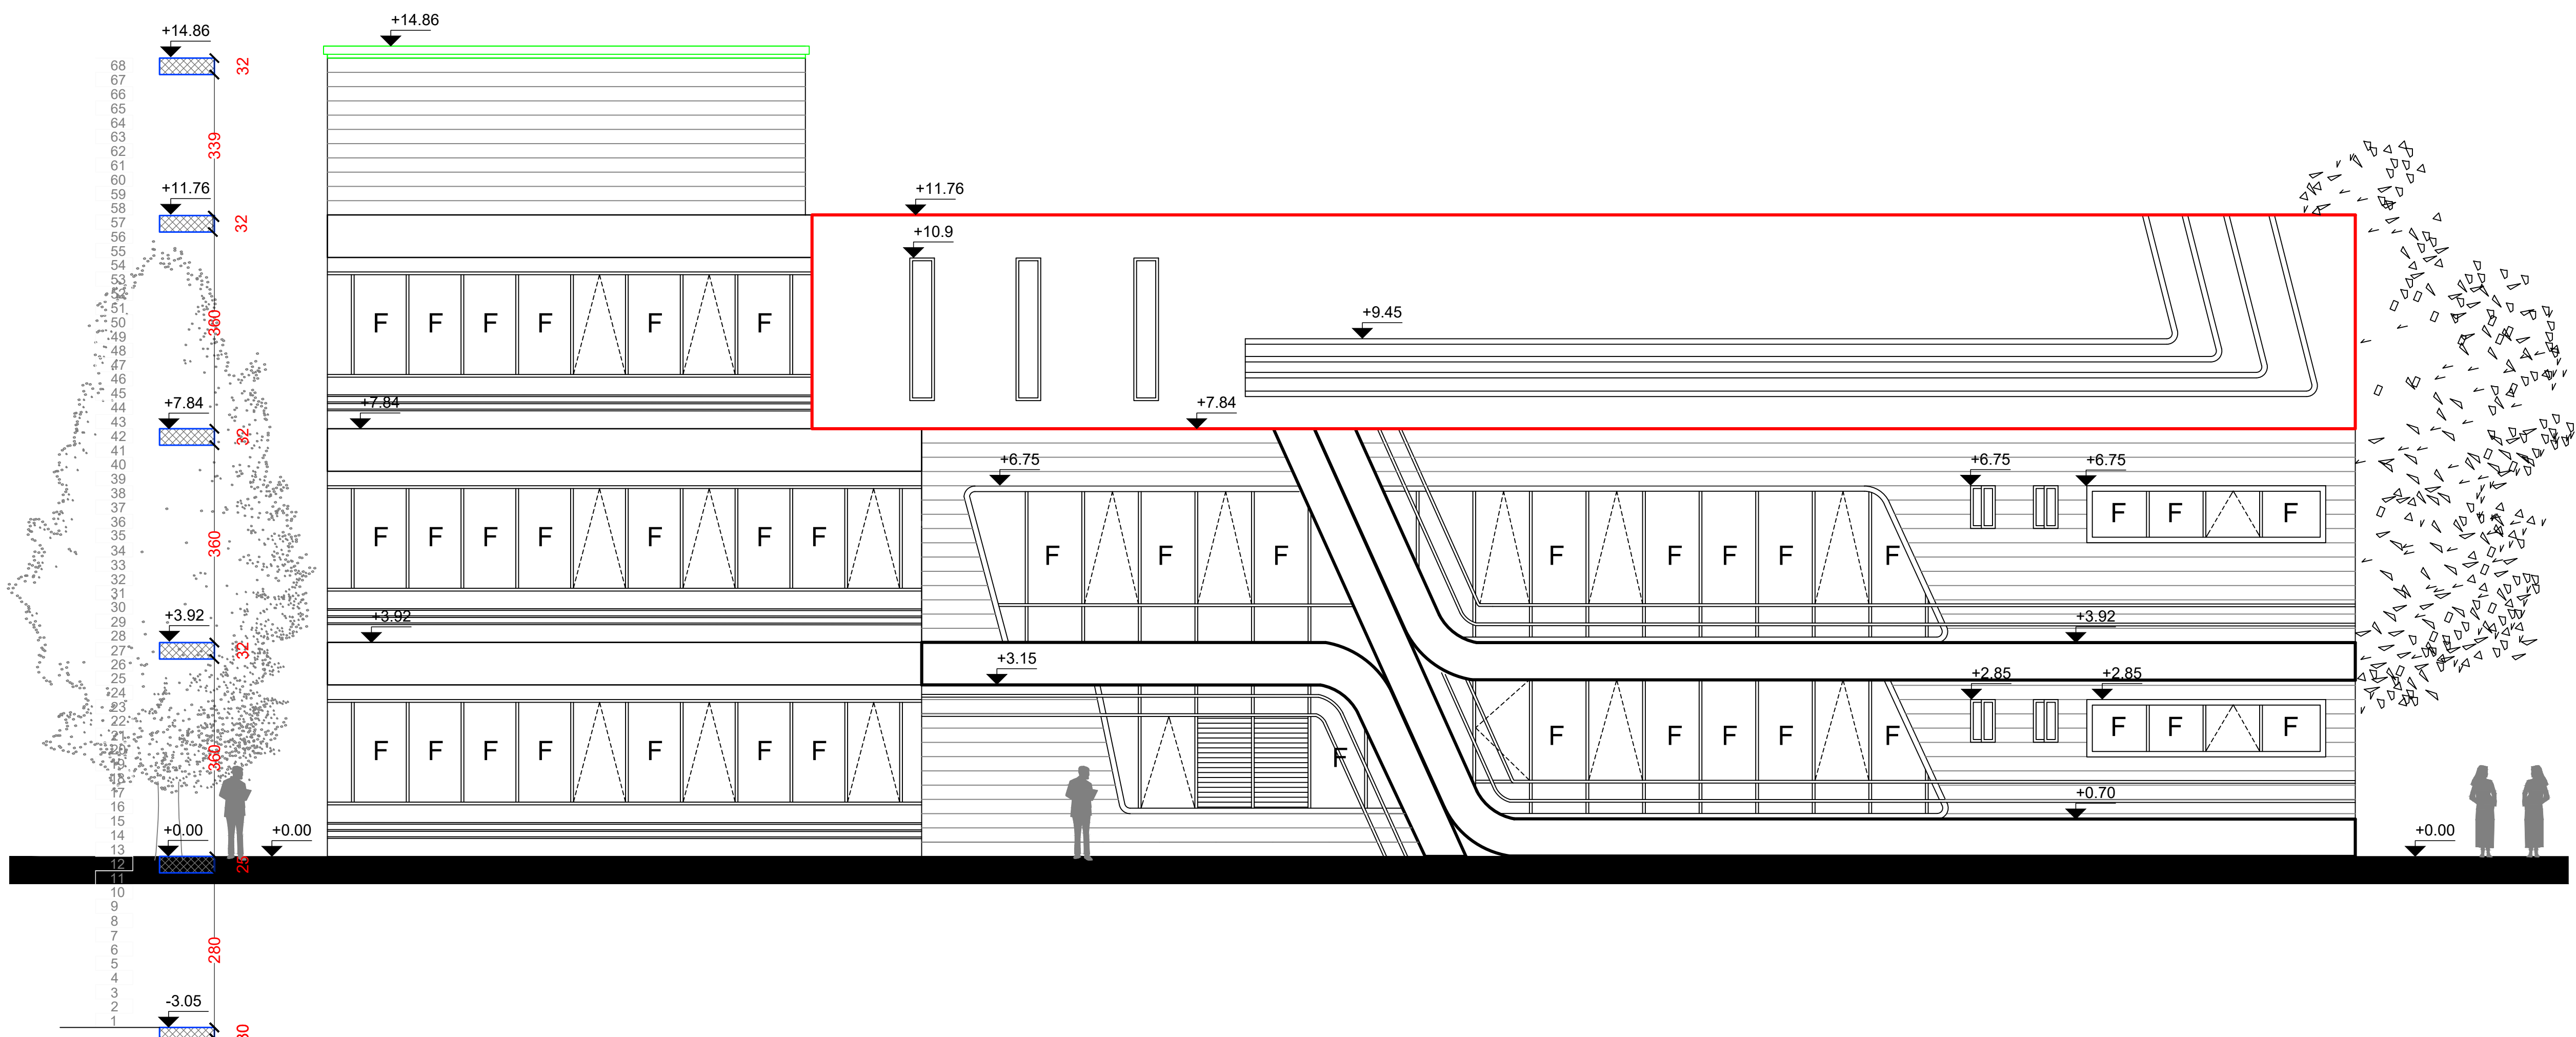

SOUTH ELEVATION
Scale 1\100

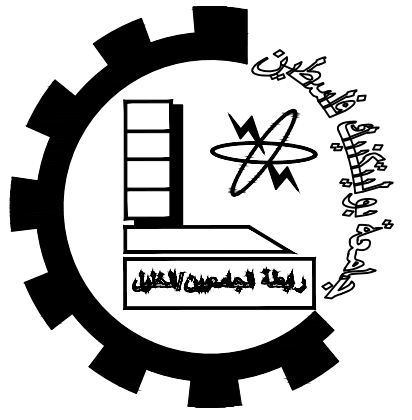

Palestine Polytechnic University


College of Engineering

Civil Engineering Department

Civil Engineering

Graduation Project

Eye Specialized Hospital

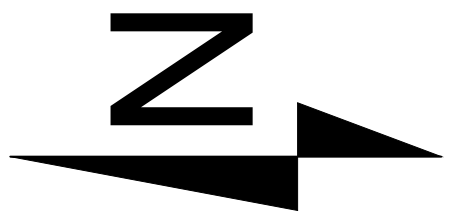

Notes:-
all levels in M
all dimension in cm

LEGEND

- STONE
- R.CONCRETE
- CONCRETE
- HOLLOW BLOCK
- EARTH

DRAWING TITLE :

WEST ELEVATION


Supervisor

Dr. Nafez Nasreideen

Done by :





Bayan Srour
Rasha Shakarnah

SCALE	No. of DRAW	DATE
1/100	A16	4/6

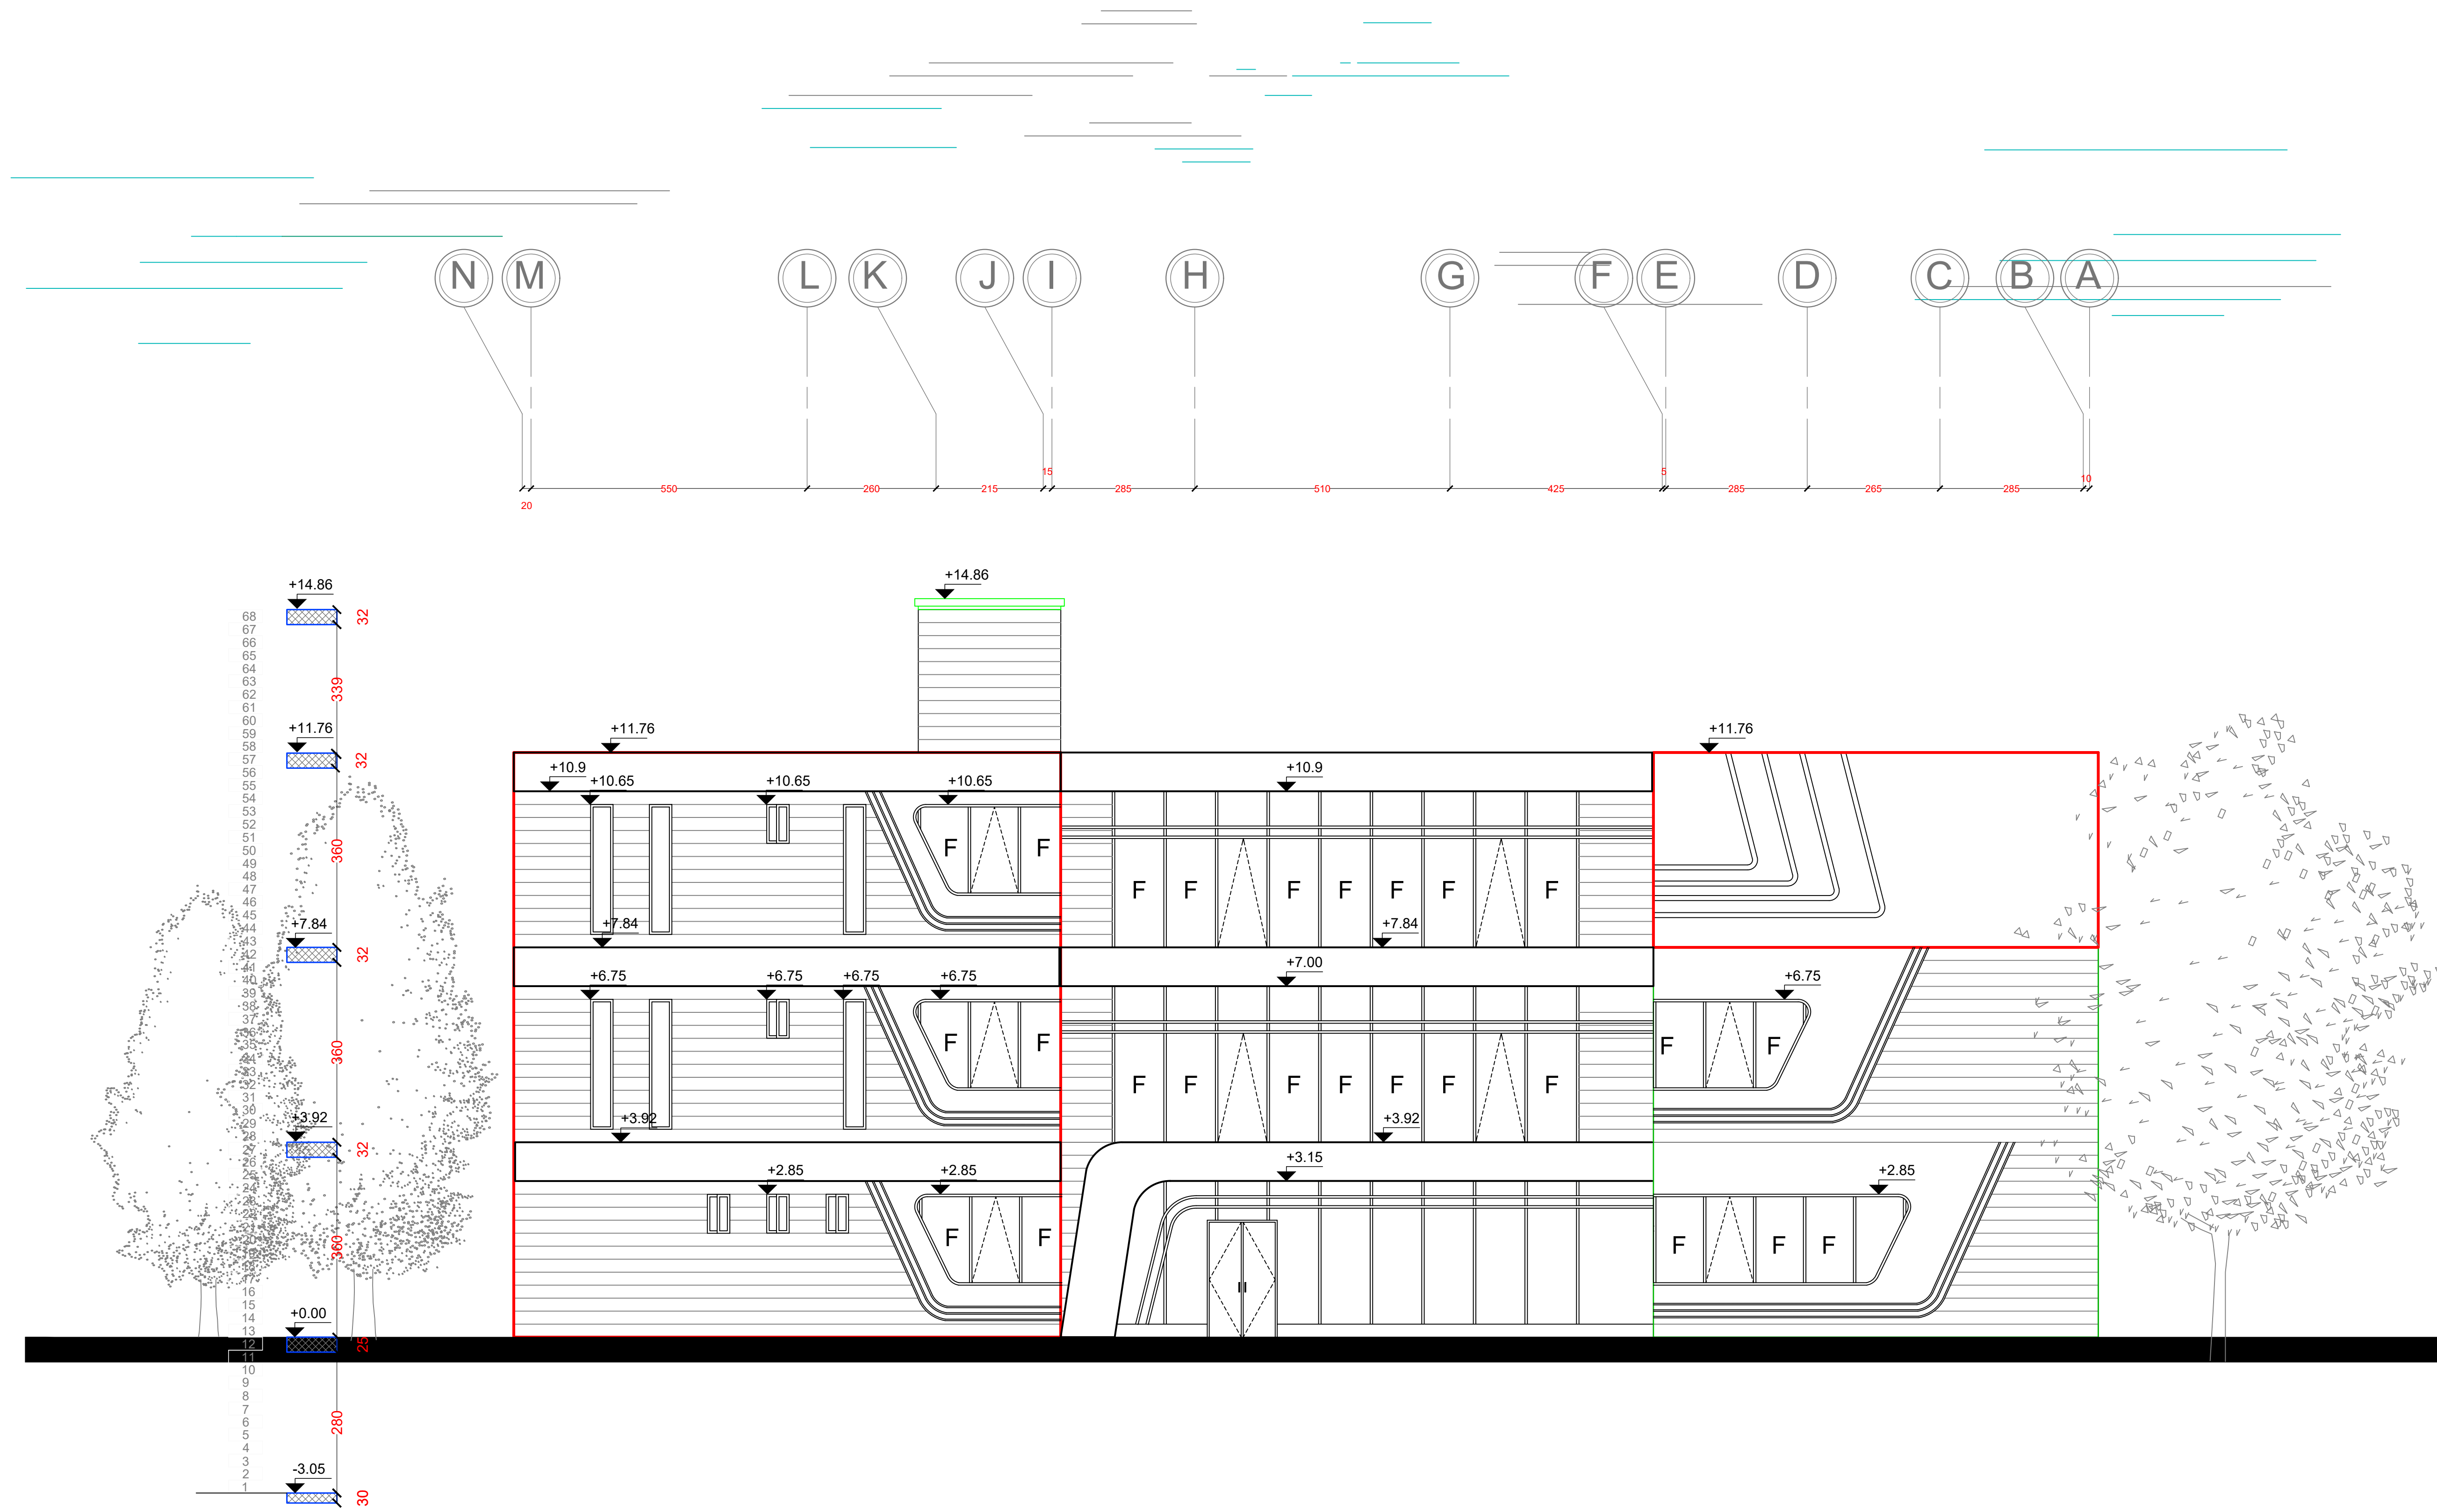

WEST ELEVATION

Scale 1\100

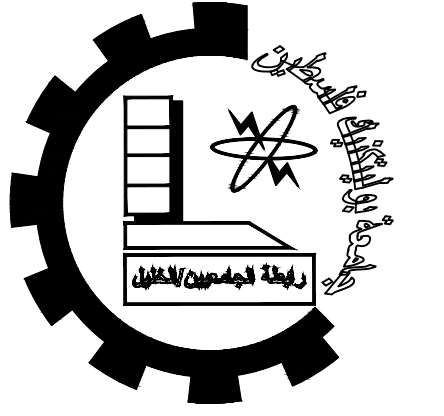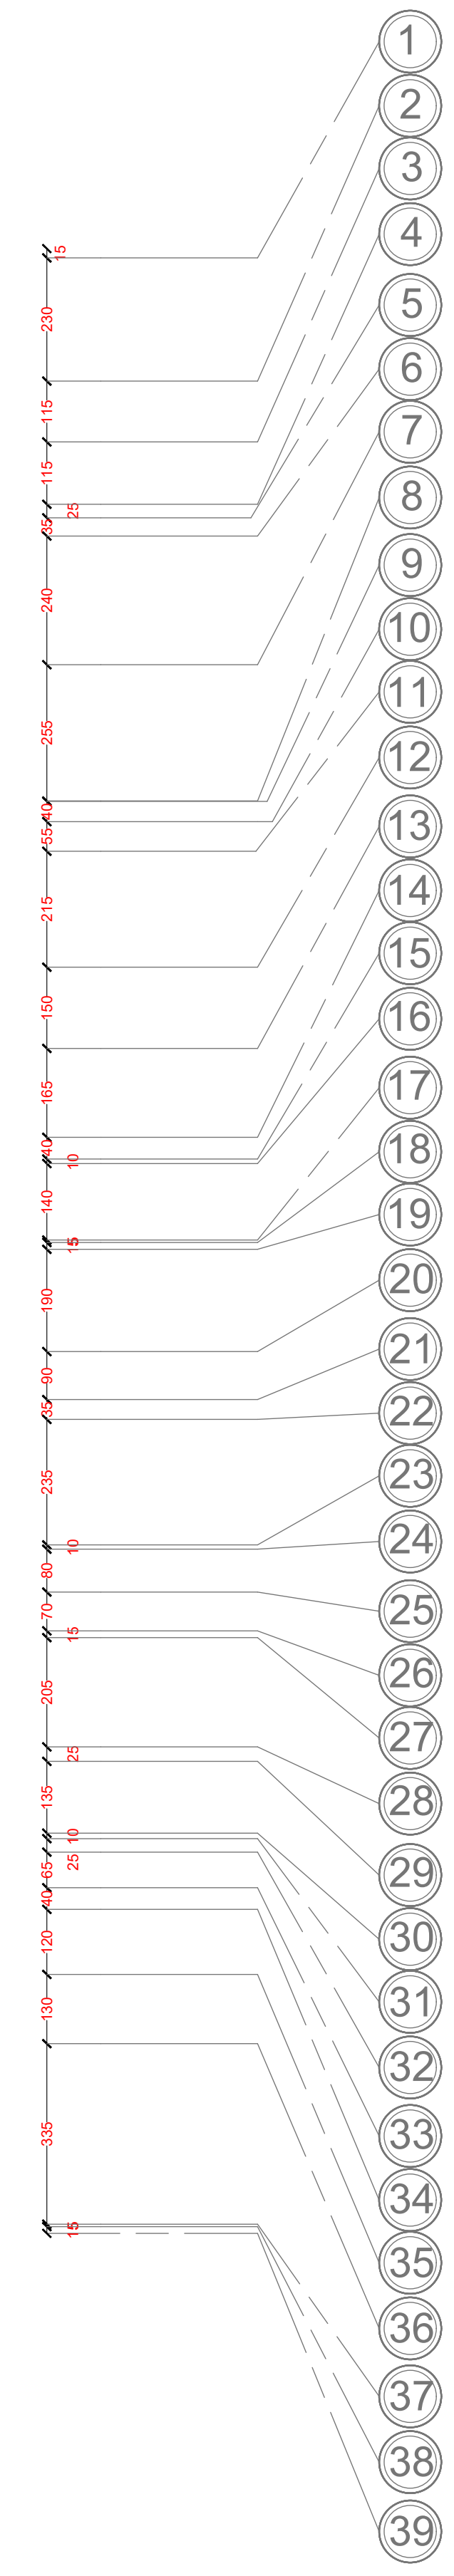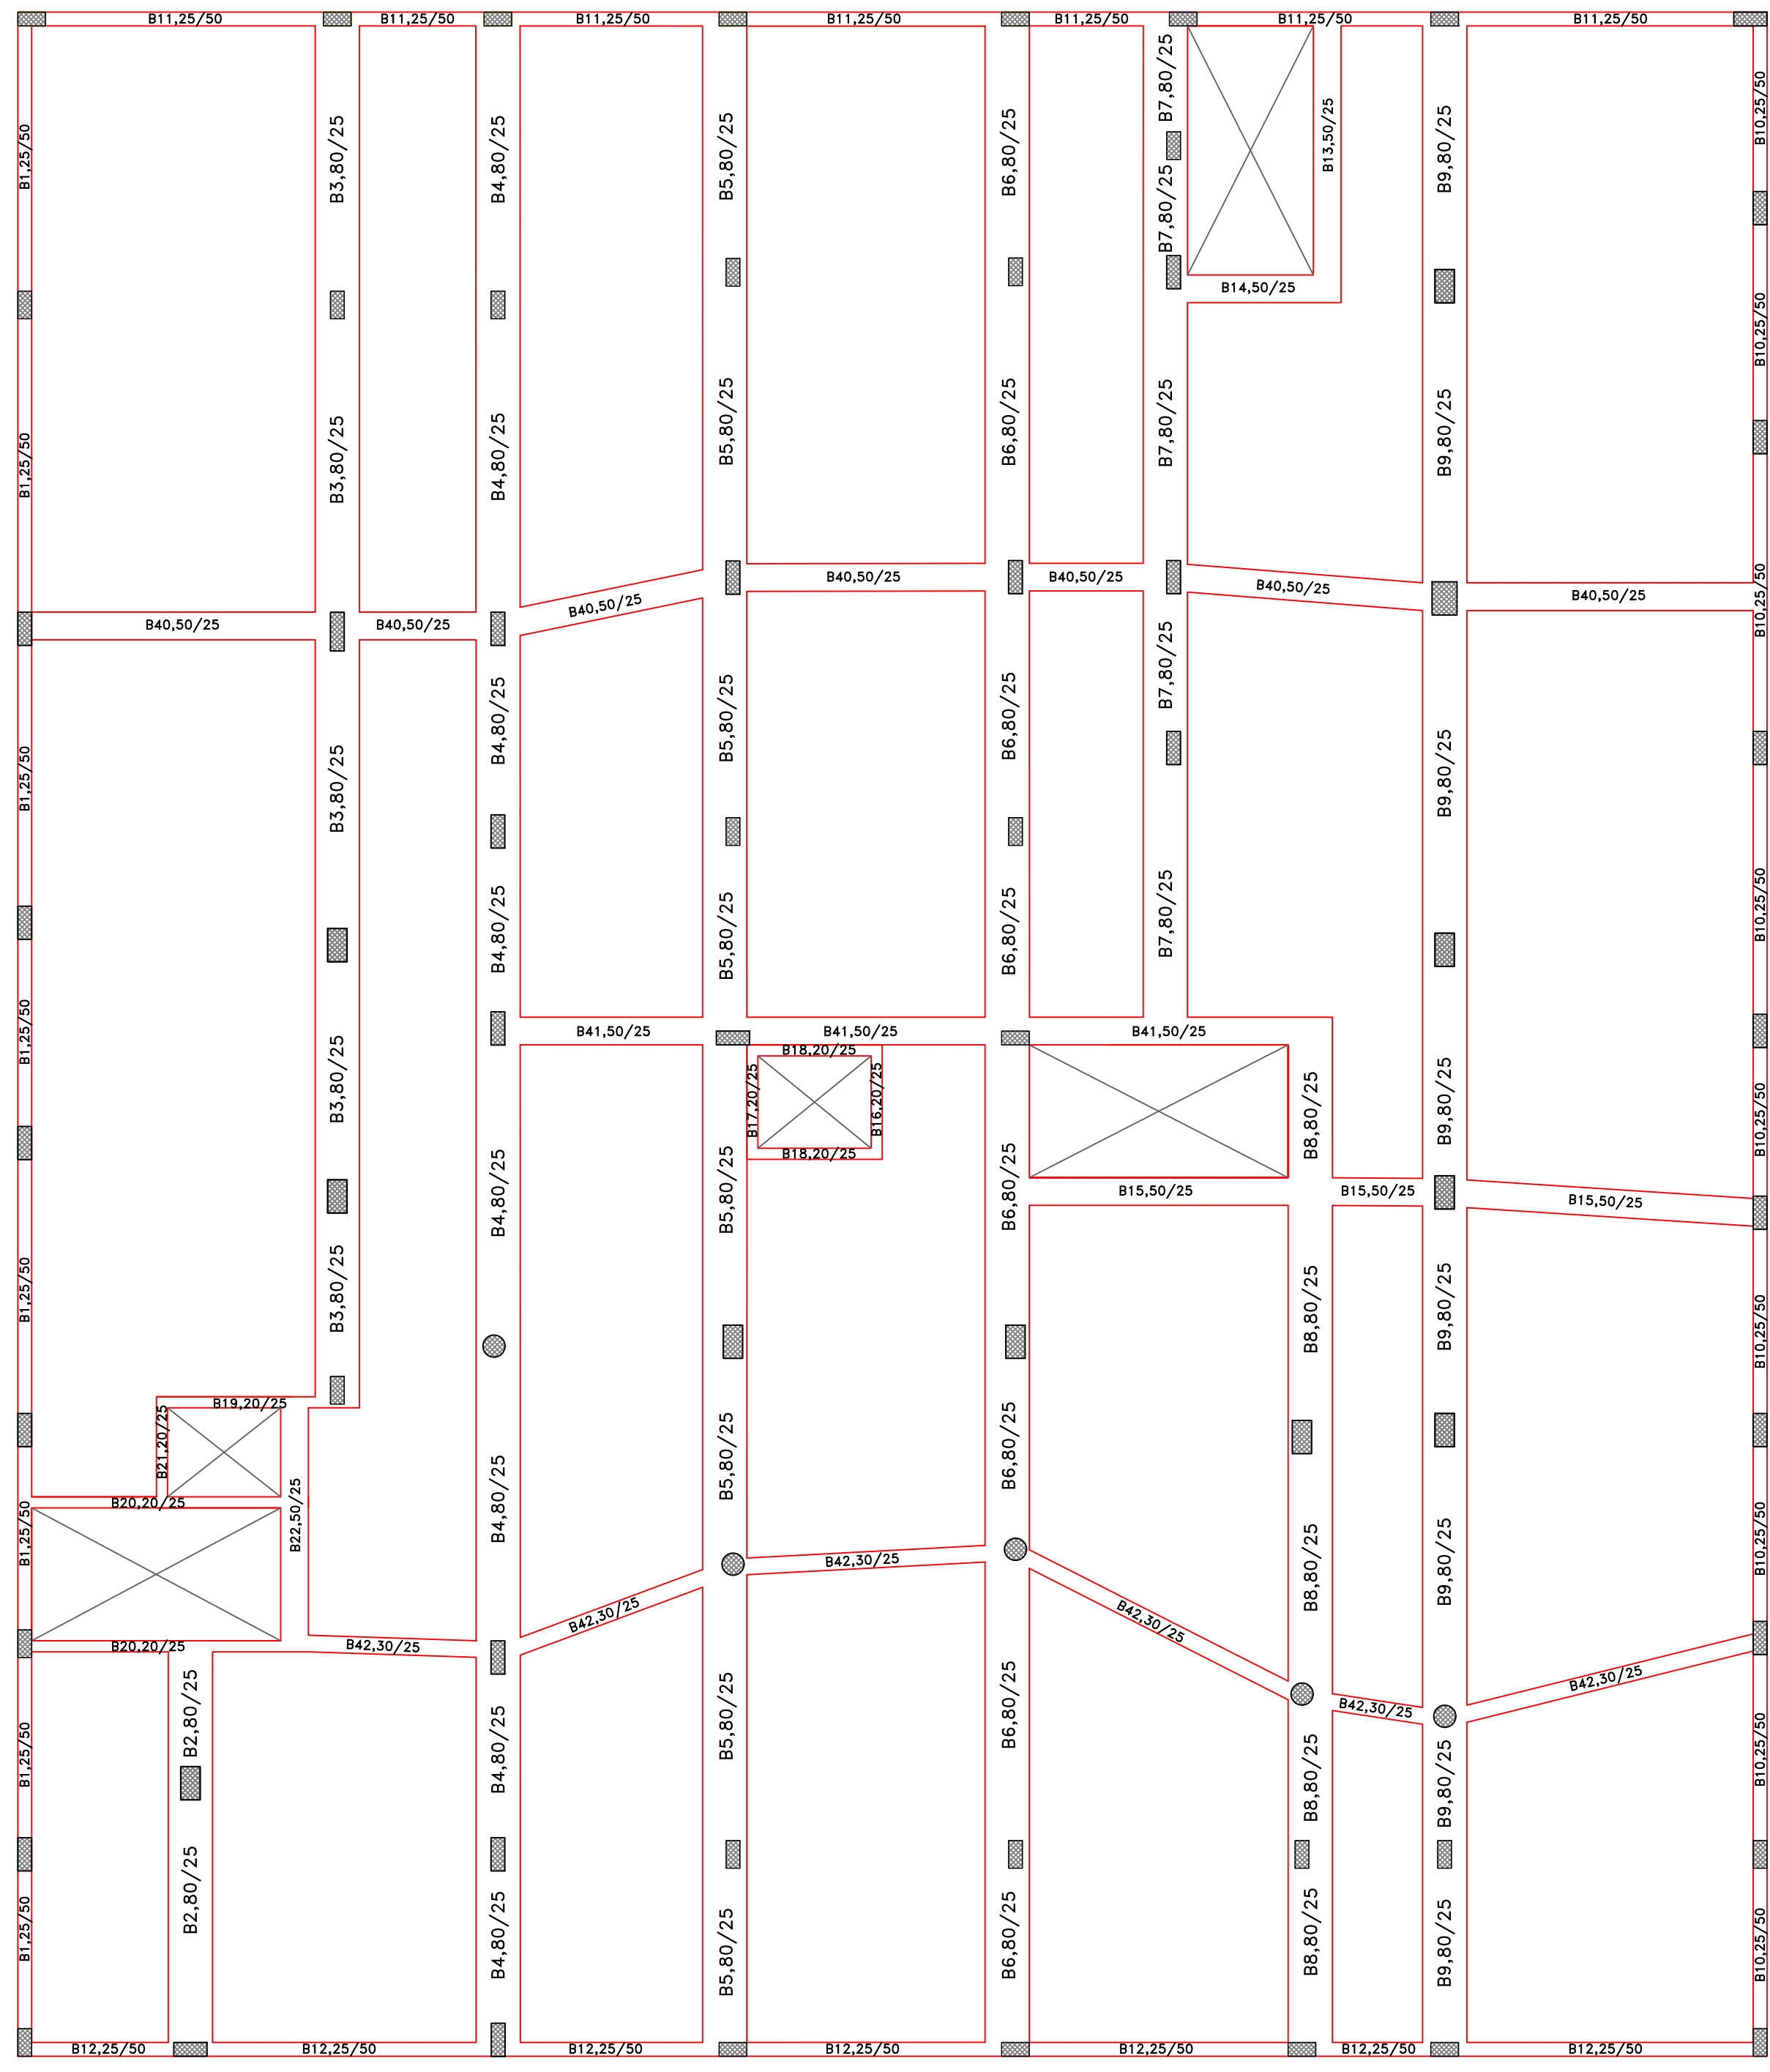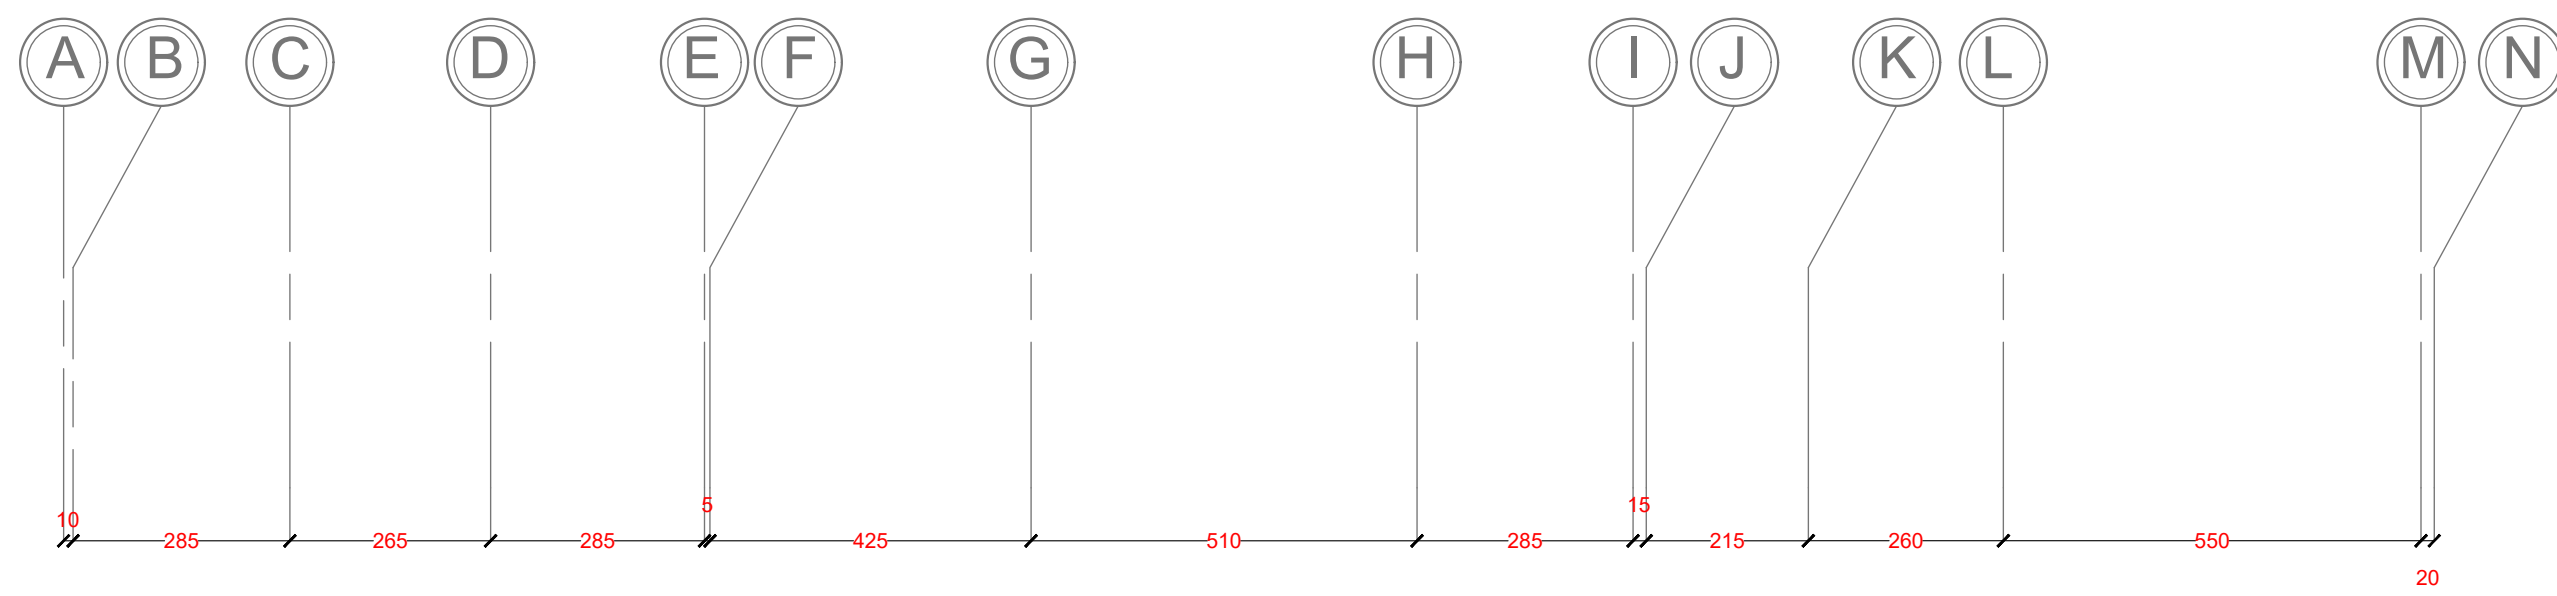

Palestine Polytechnic University


College of Engineering

Civil Engineering Department

Civil Engineering

Graduation Project

Eye Specialized Hospital

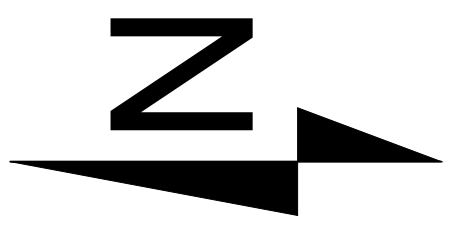

Notes:-
all levels in M
all dimension in cm

- LEGEND
- STONE
 - R.CONCRETE
 - CONCRETE
 - HOLLOW BLOCK





DRAWING TITLE :
Basement Slab
Distribution of Ribs

Supervisor
Dr. Nafez Nasreideen


Done by :
Bayan Srour
Rasha Shakarnah

SCALE	No. of DRAW	DATE
1/100	S1	4/6

Basement Slab—Distribution of Ribs
Scale 1\100

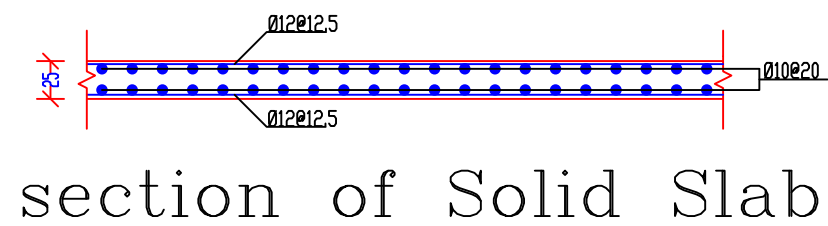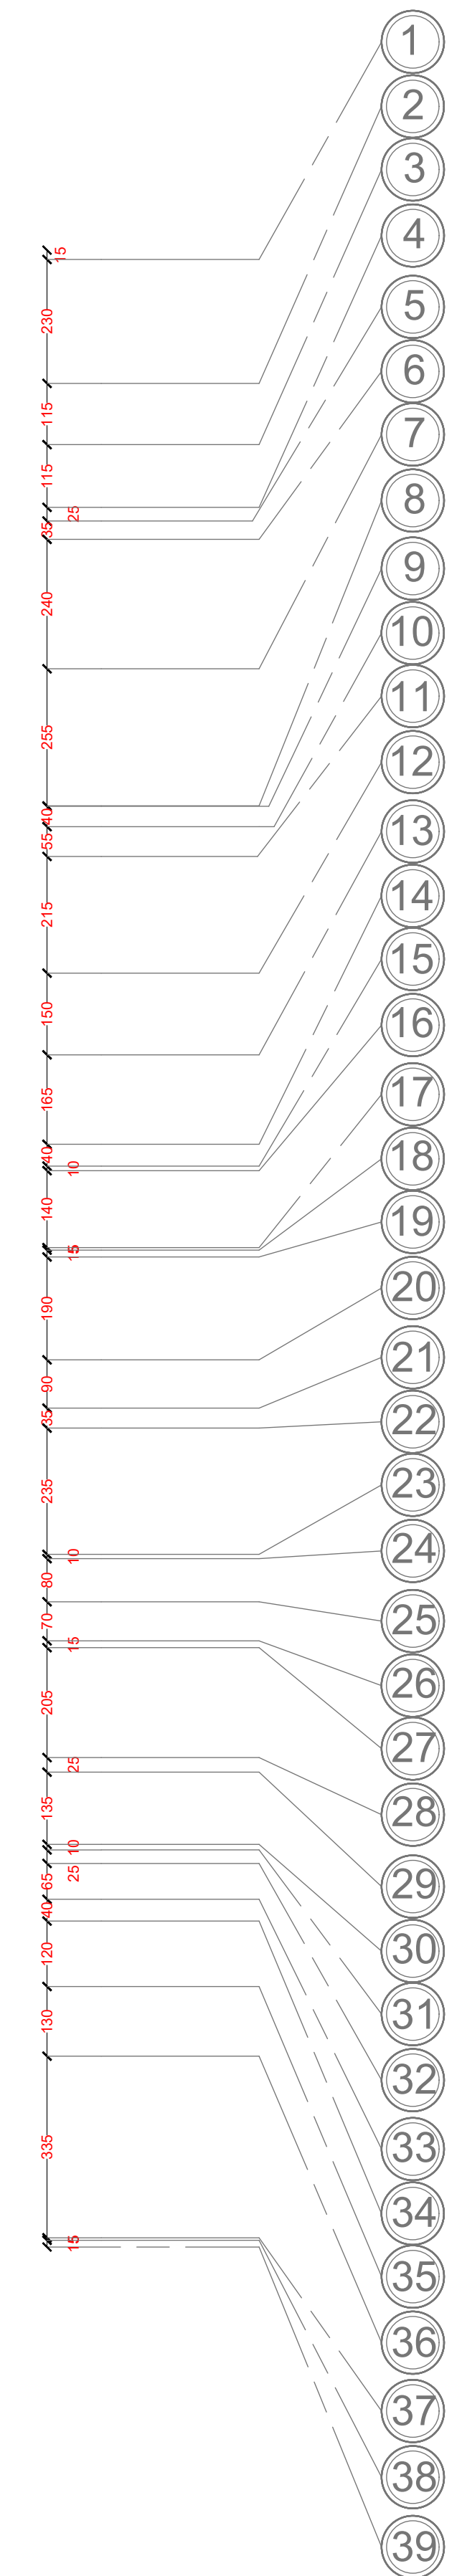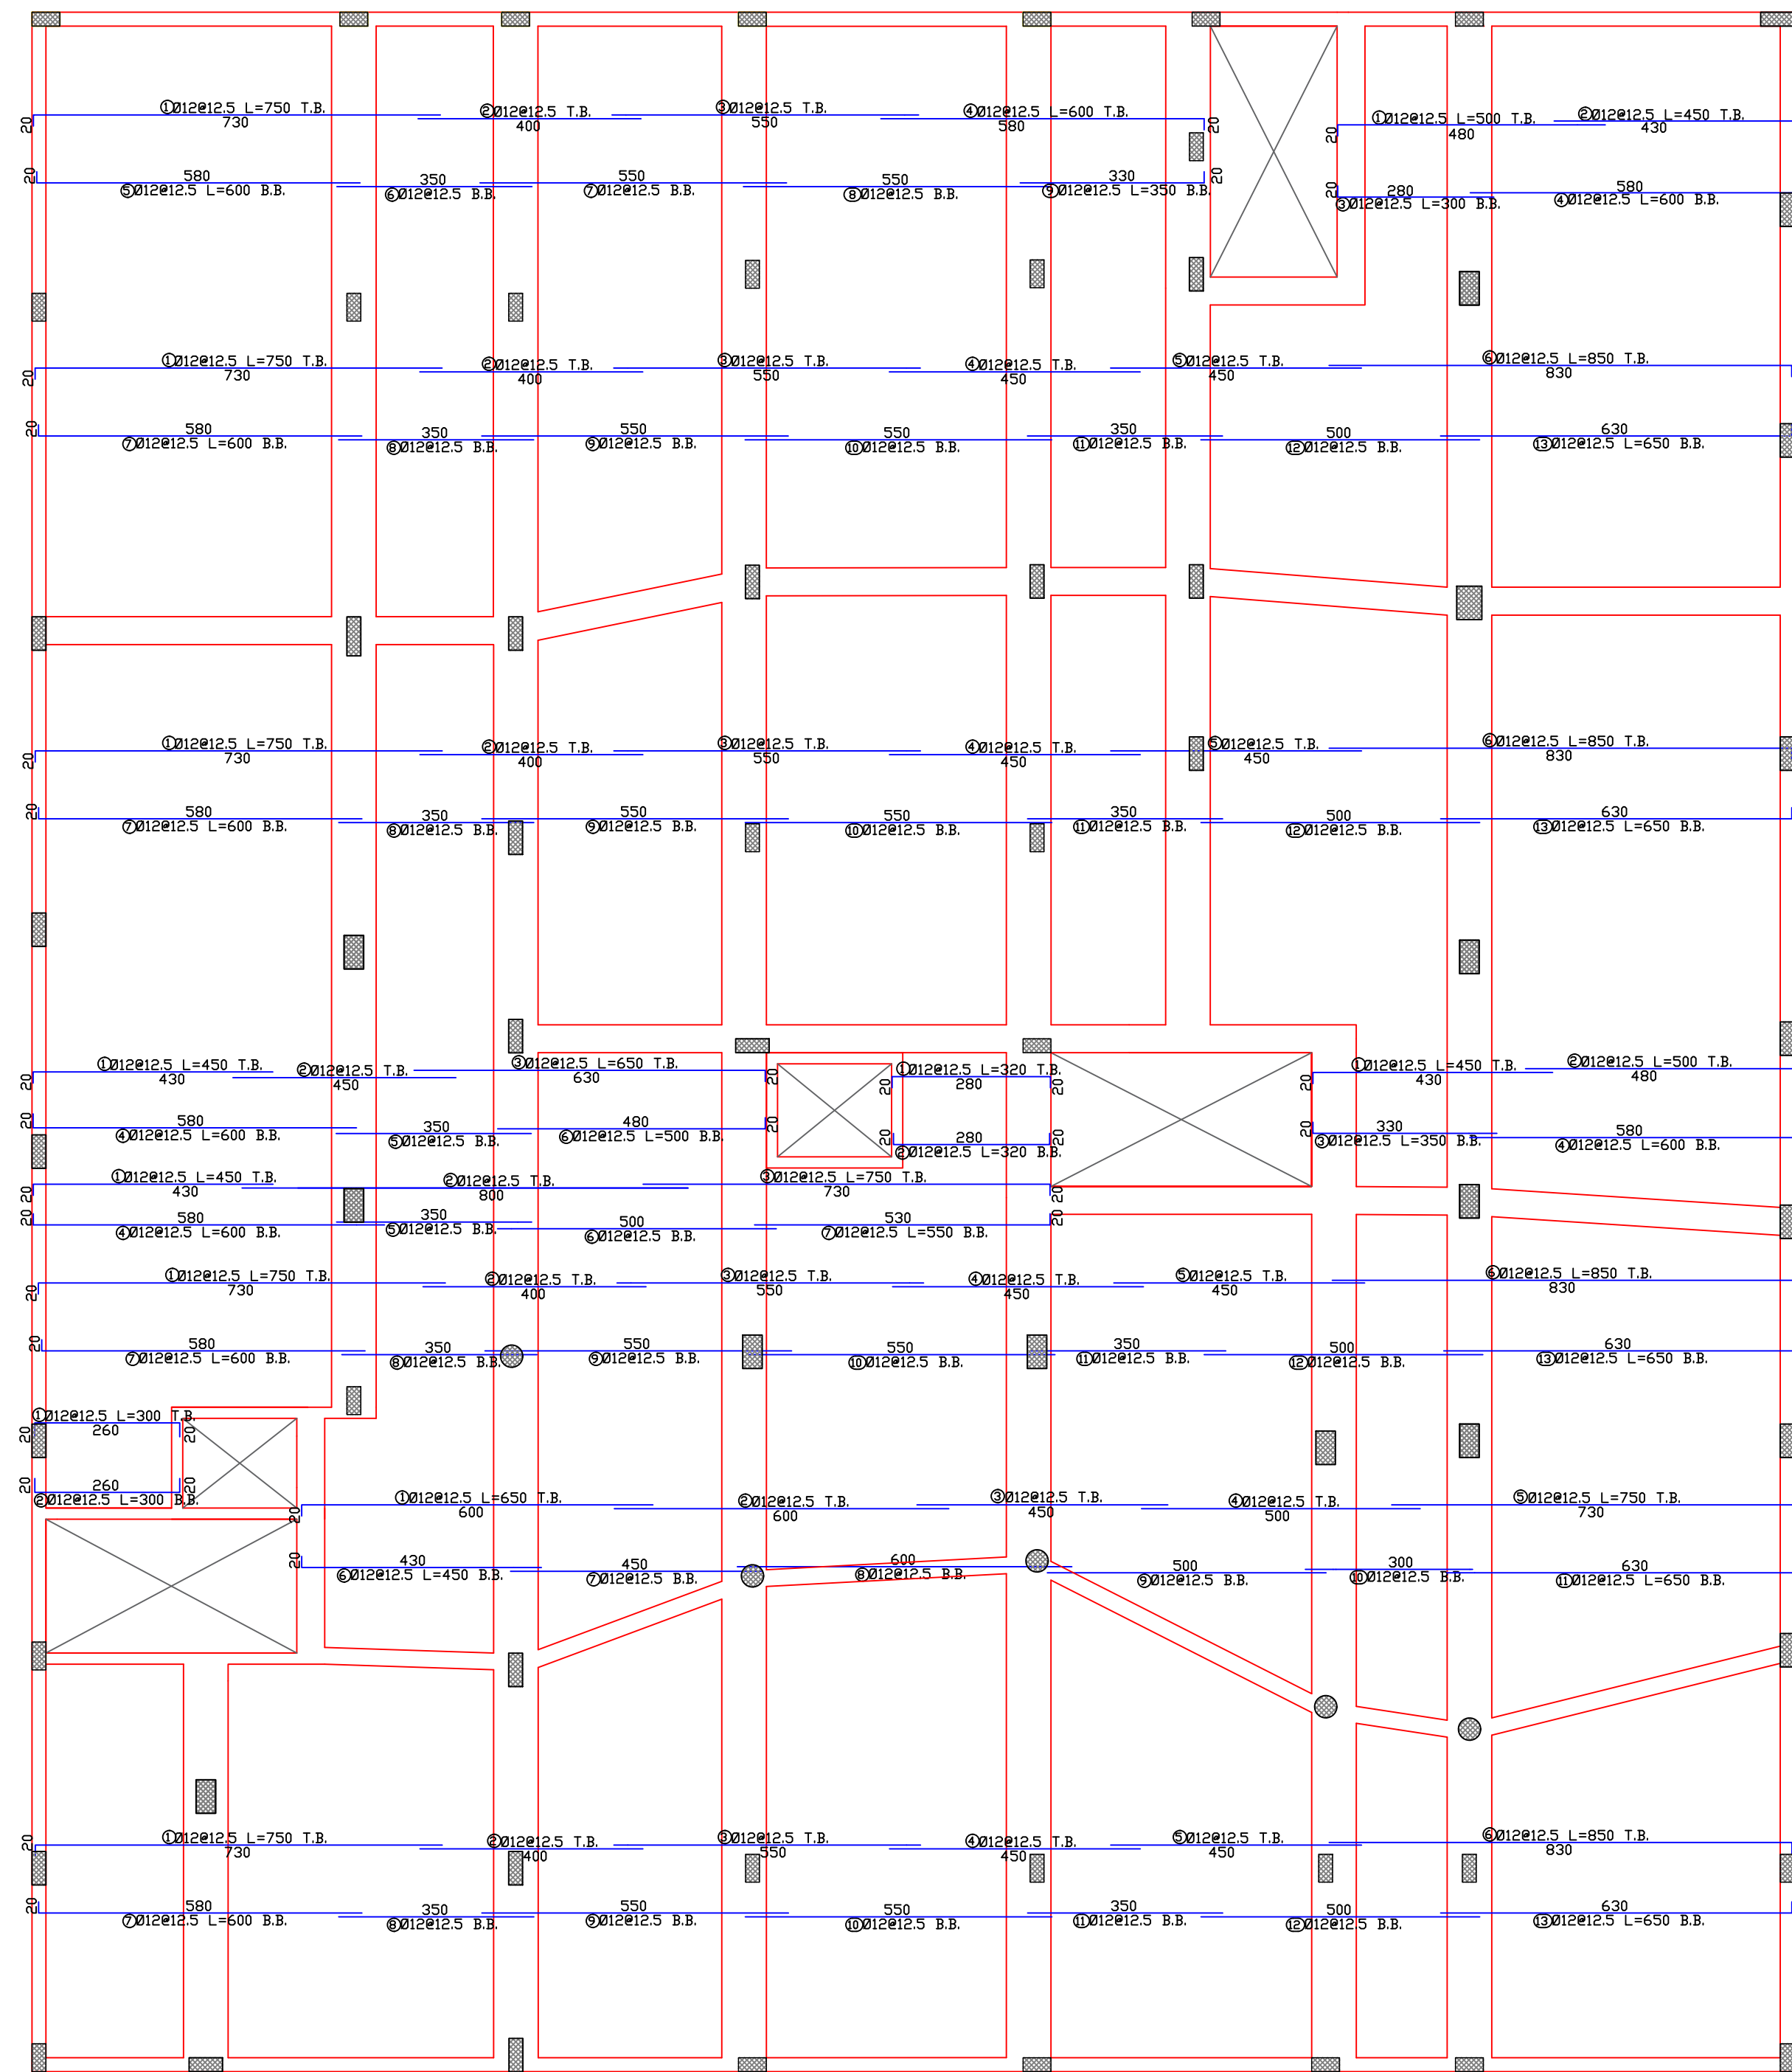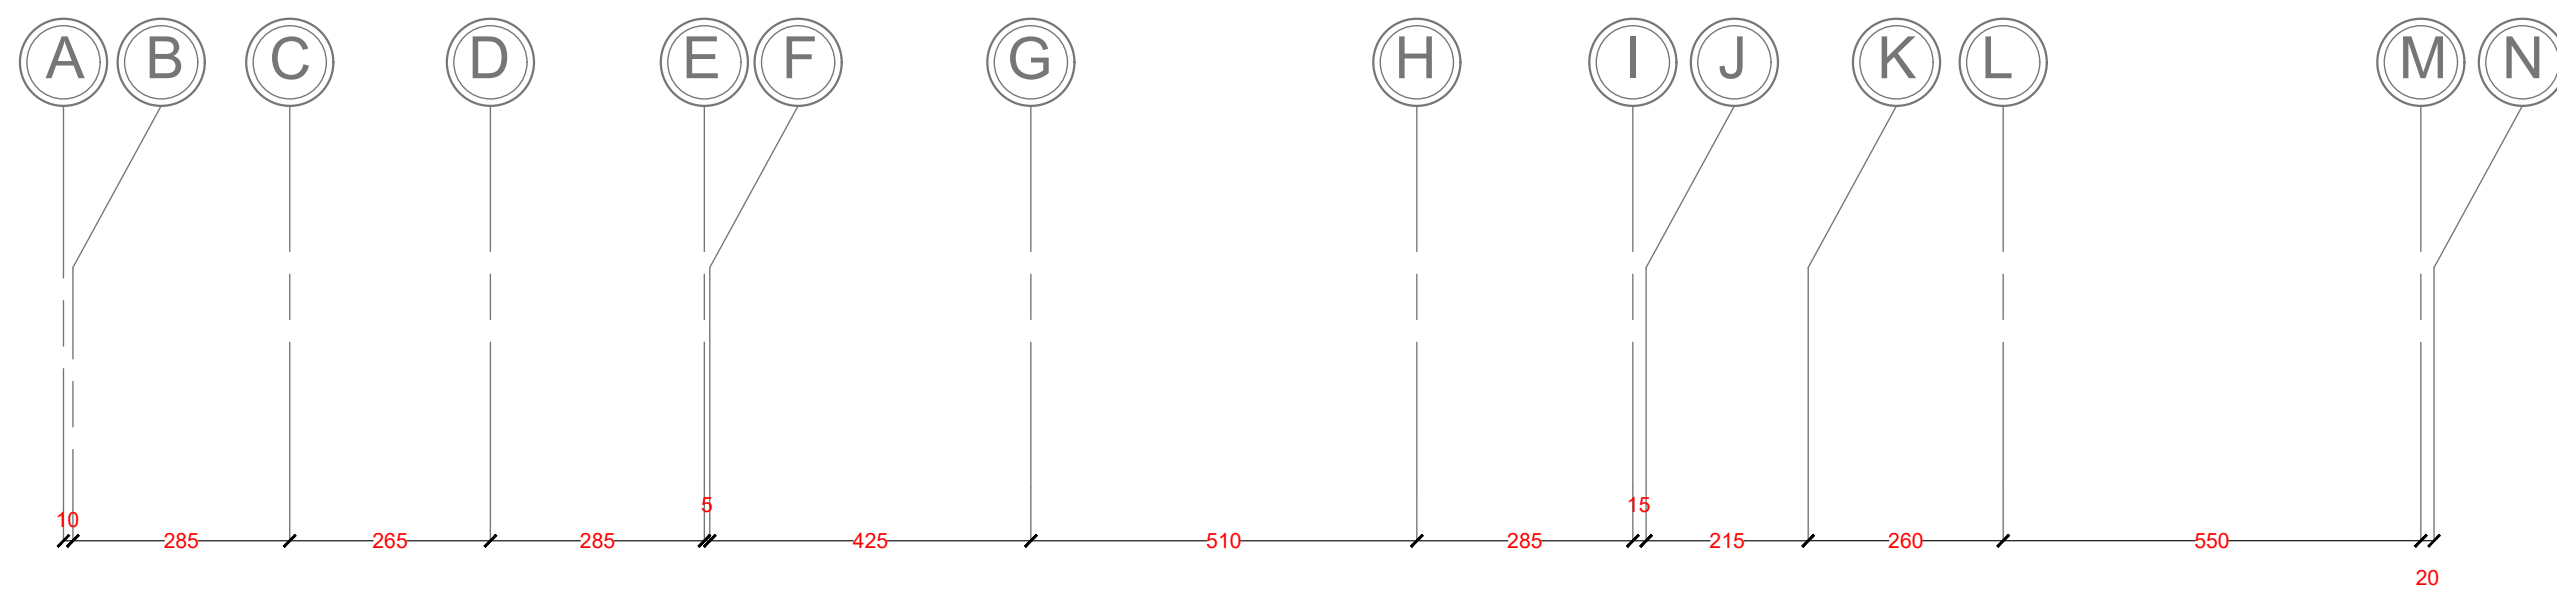

Reinforced ribs in Basement Slab
Scale 1\100

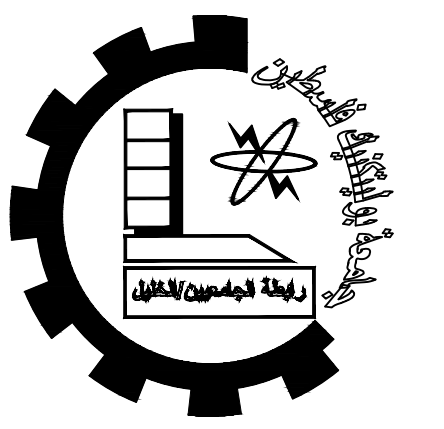

Palestine Polytechnic University


College of Engineering

Civil Engineering Department

Civil Engineering

Graduation Project

Eye Specialized Hospital

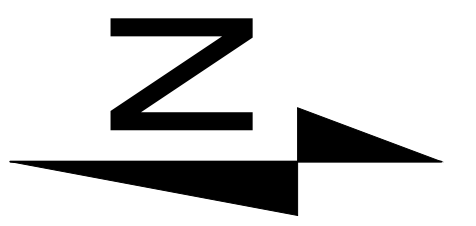

Notes:-
all levels in M
all dimension in cm

LEGEND

- STONE
- R.CONCRETE
- CONCRETE
- HOLLOW BLOCK

DRAWING TITLE :

Reinforced ribs in
Basement Slab





Supervisor

Dr. Nafez Nasreideen

Done by :

Bayan Srour
Rasha Shakarnah

SCALE	No. of DRAW	DATE
1/100	S2	4/6

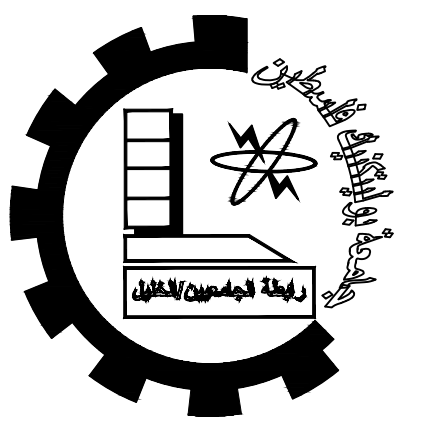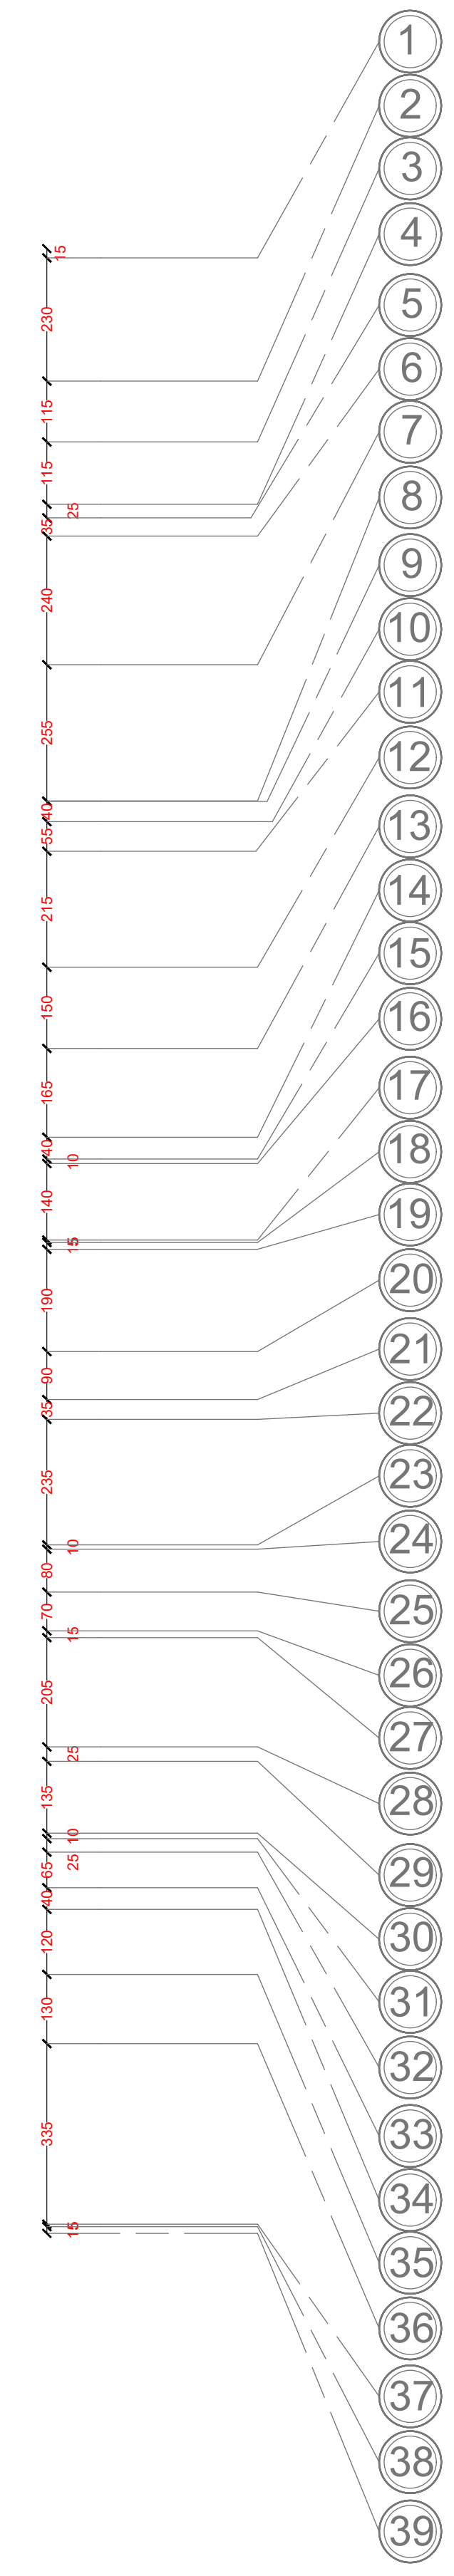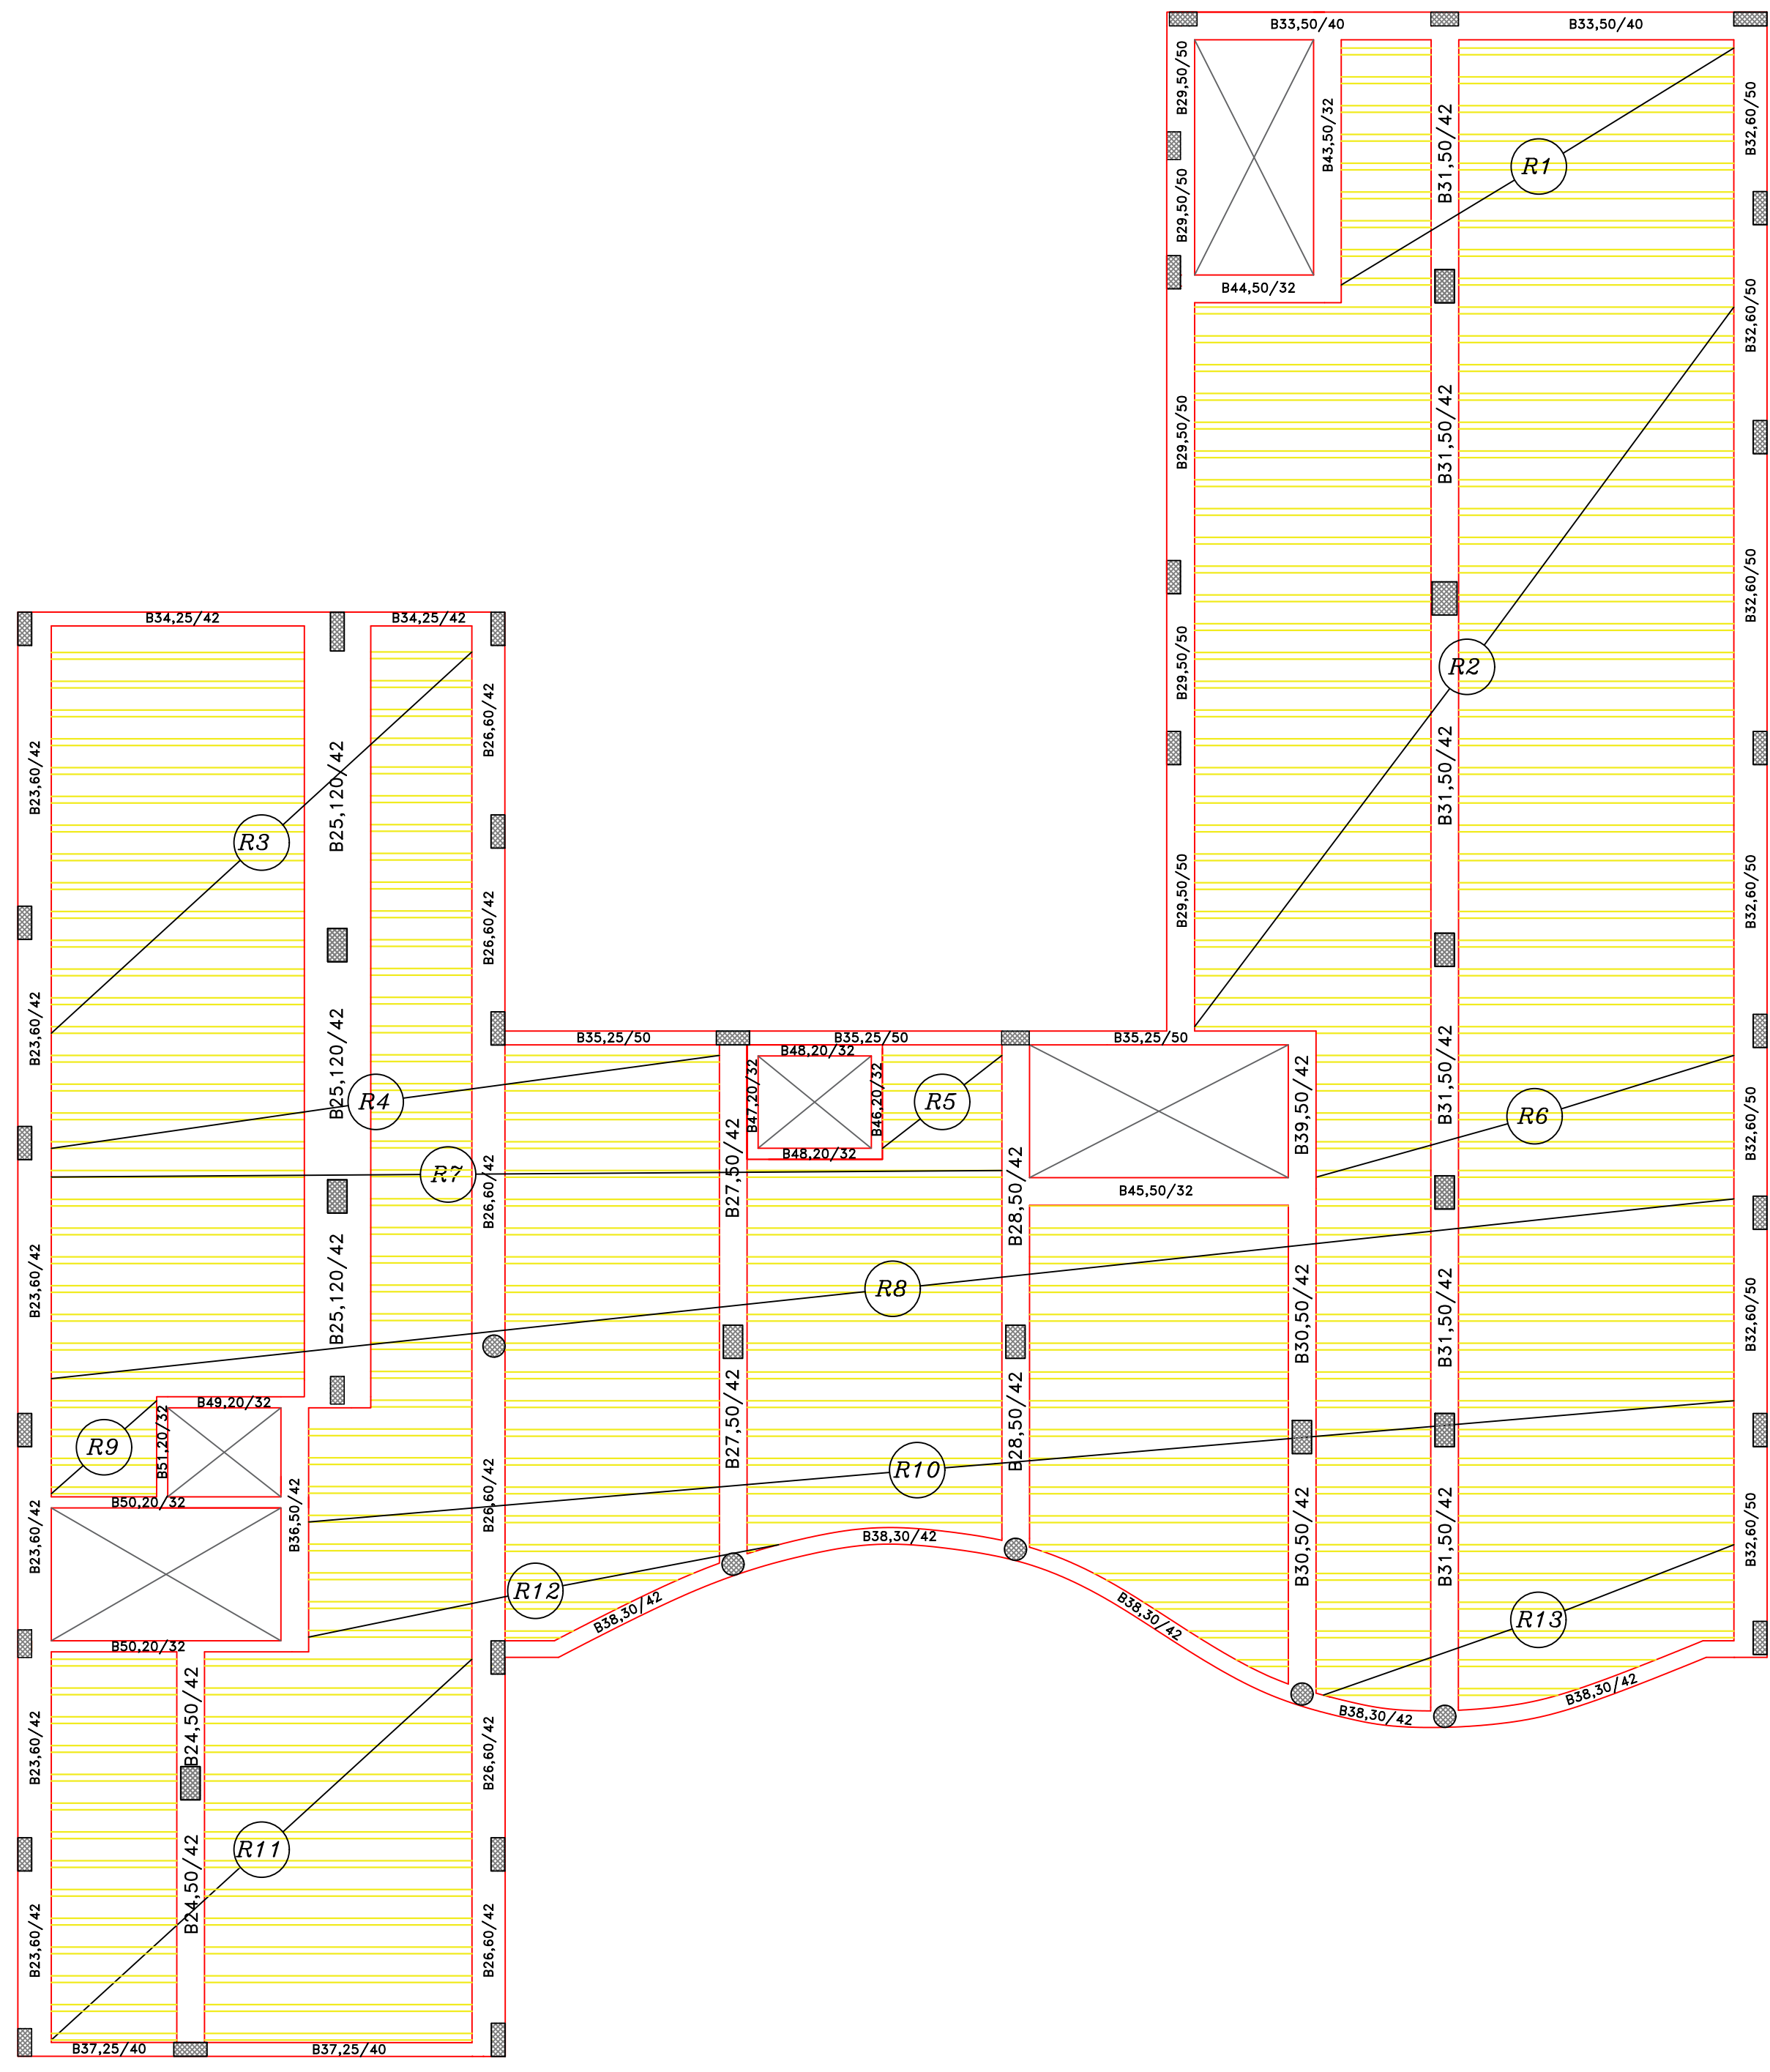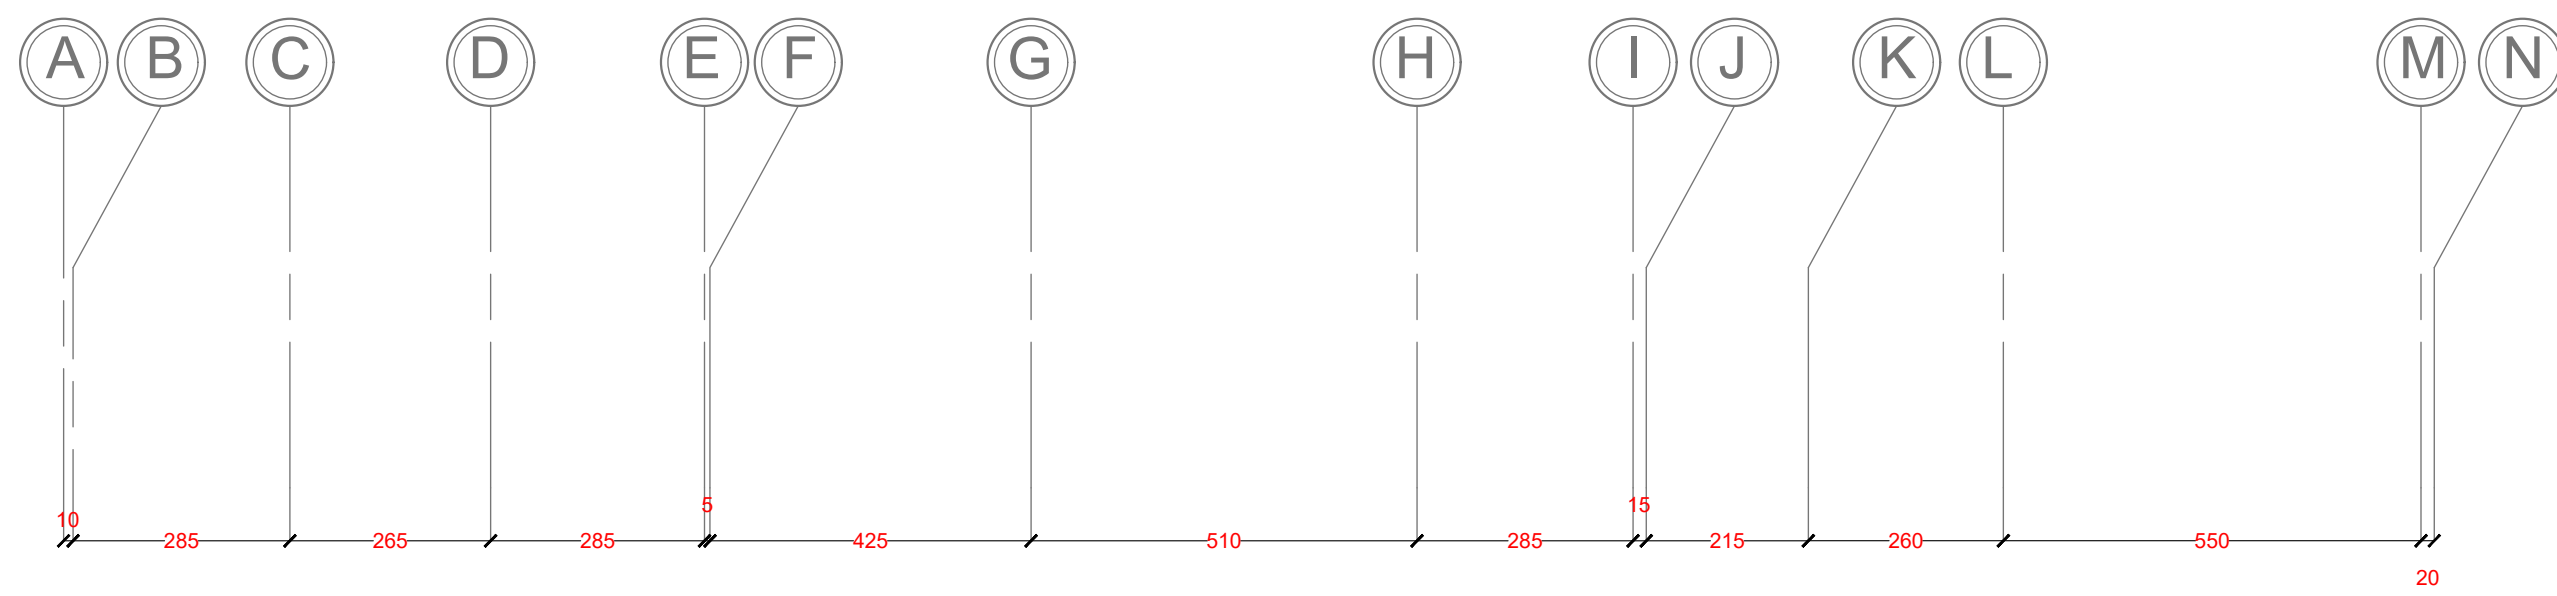

Palestine Polytechnic University


College of Engineering

Civil Engineering Department

Civil Engineering

Graduation Project

Eye Specialized Hospital

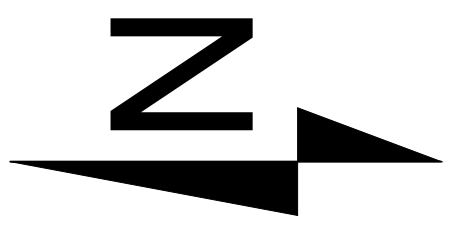

Notes:-
all levels in M
all dimension in cm

- LEGEND
- STONE
 - R.CONCRETE
 - CONCRETE
 - HOLLOW BLOCK

DRAWING TITLE :




Ground Floor Slab
Distribution of Ribs

Supervisor
Dr. Nafez Nasreideen


Done by :
Bayan Srour
Rasha Shakarnah

SCALE	No. of DRAW	DATE
1/100	S3	4/6

Ground Floor Slab-Distribution of Ribs
Scale 1\100

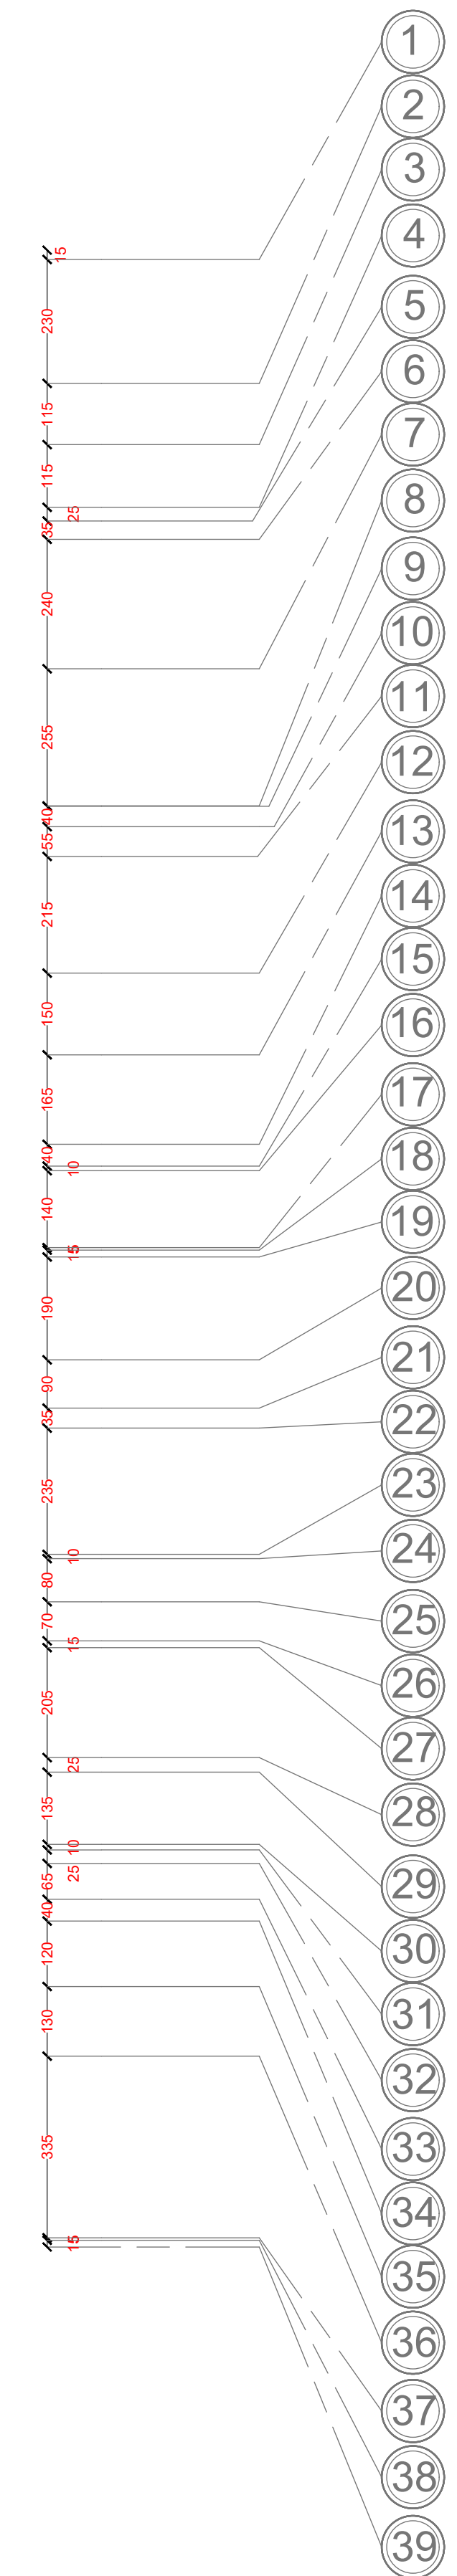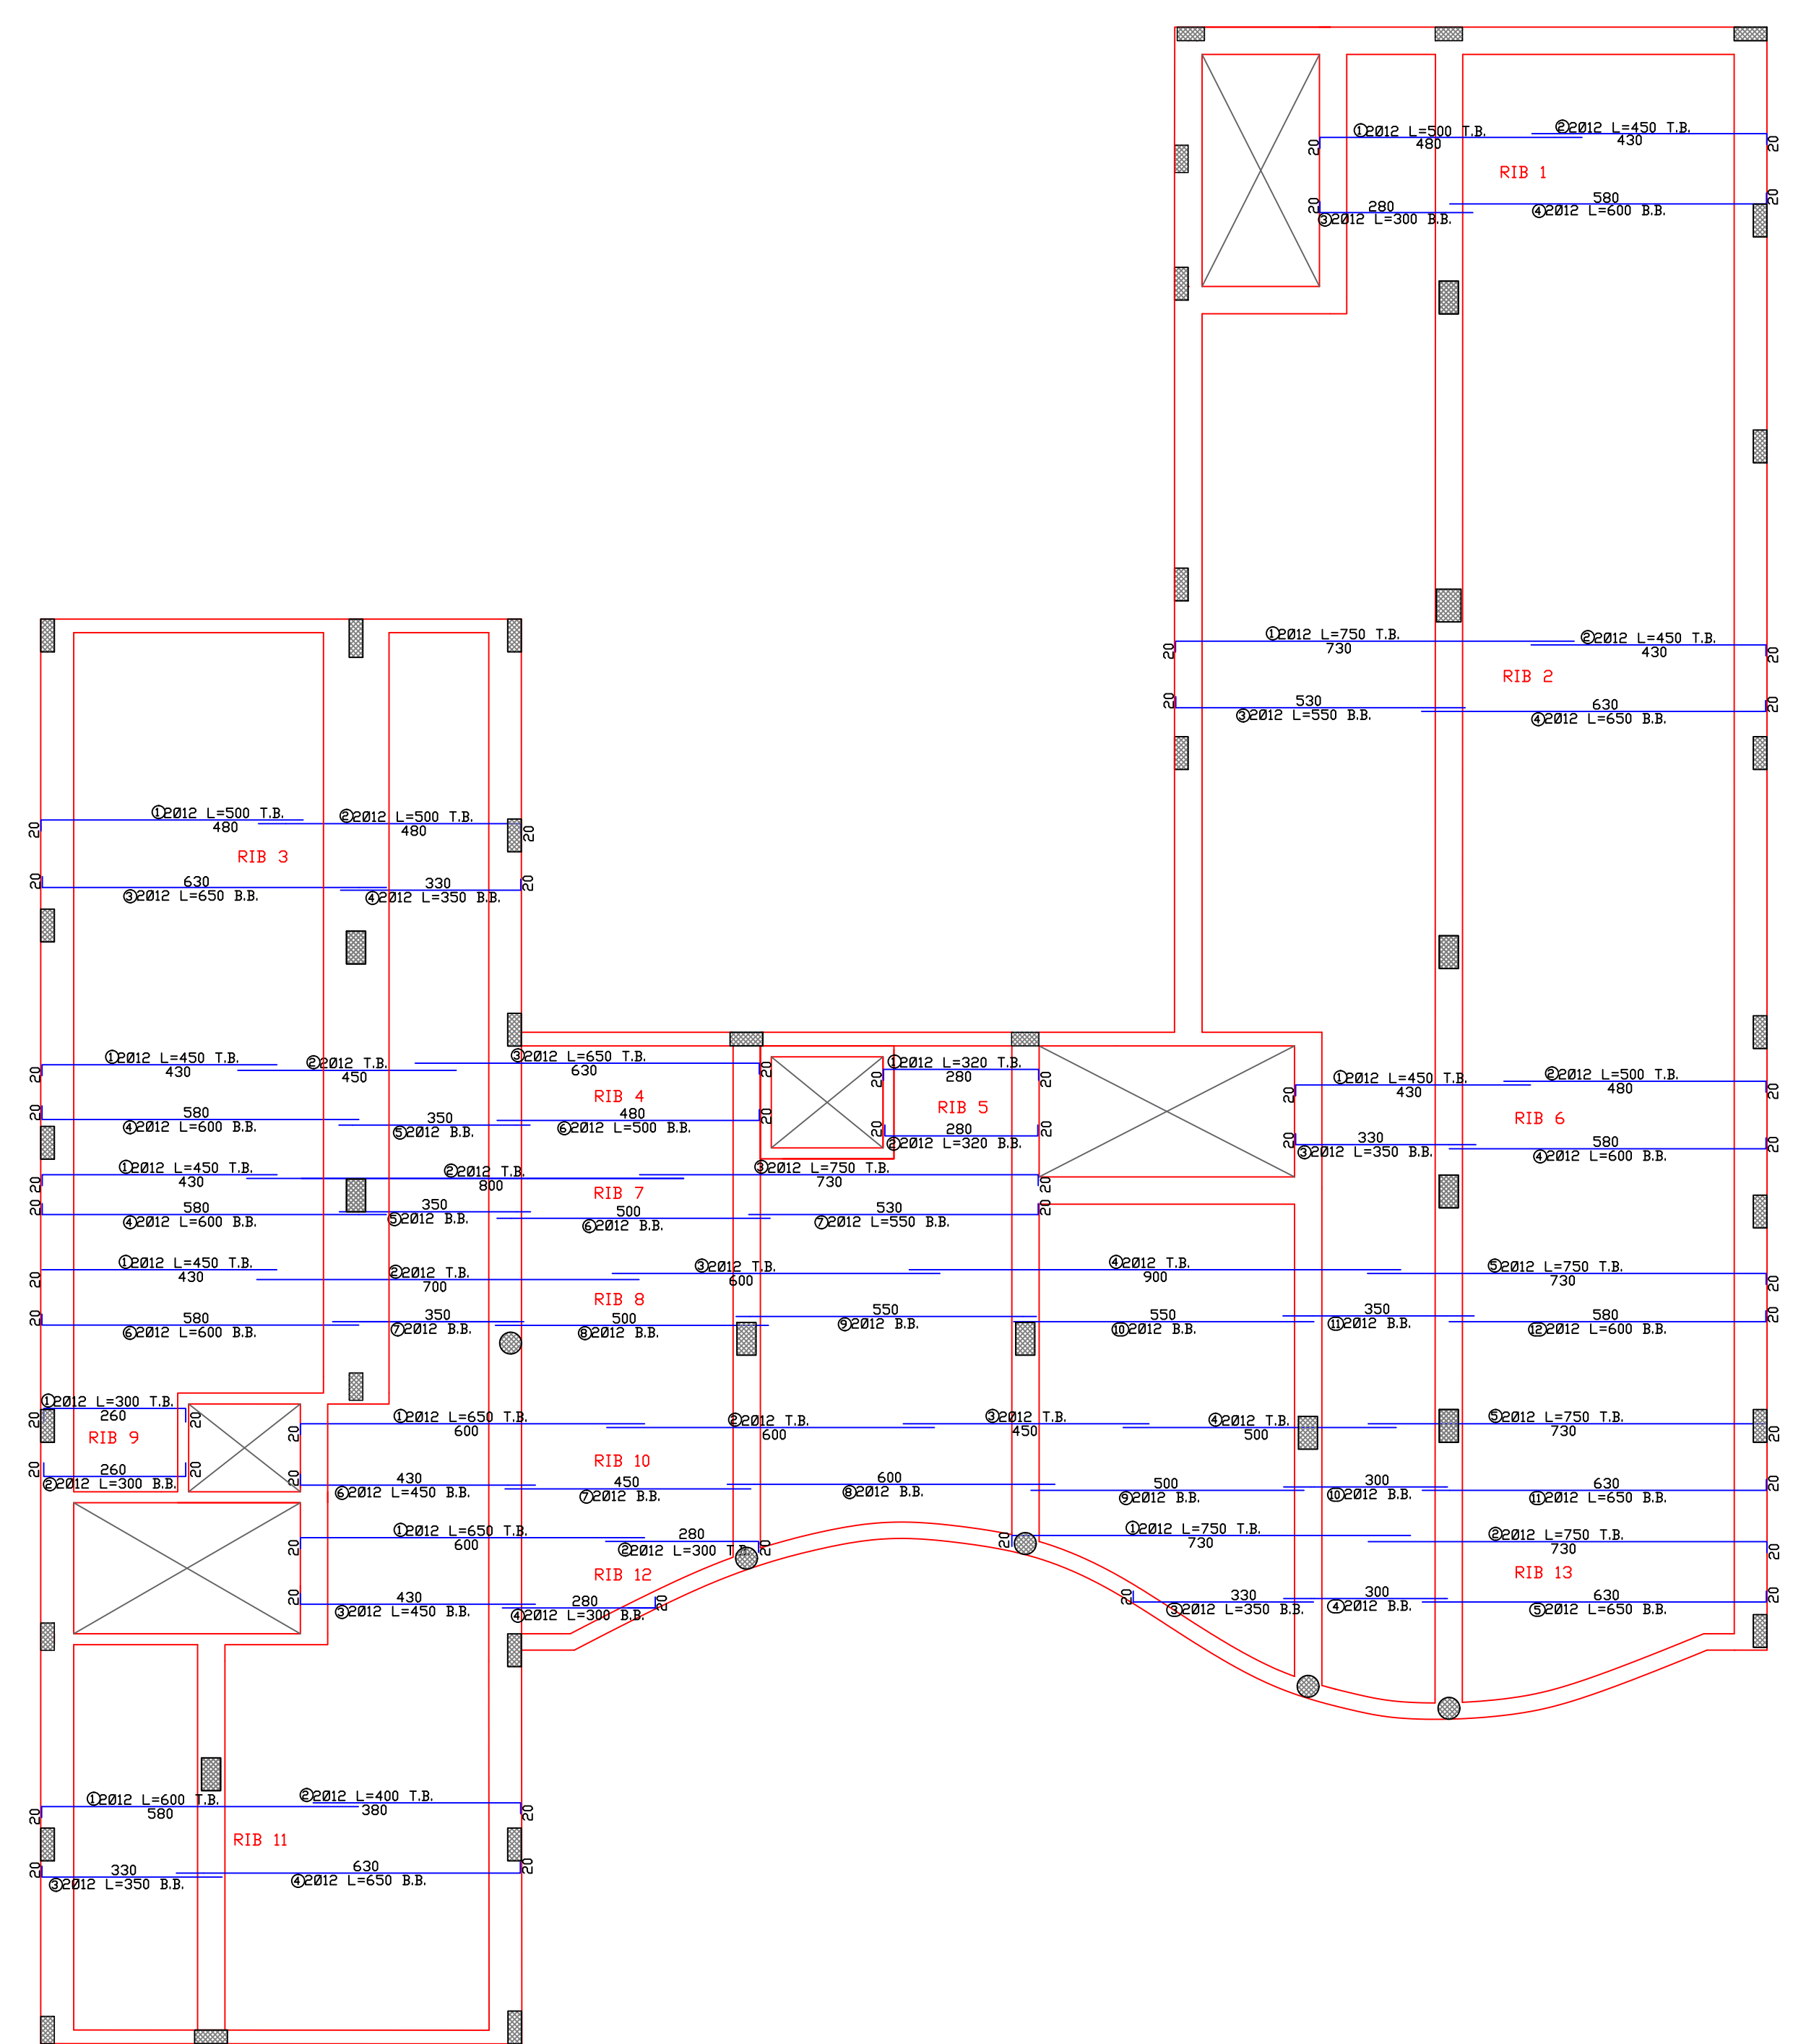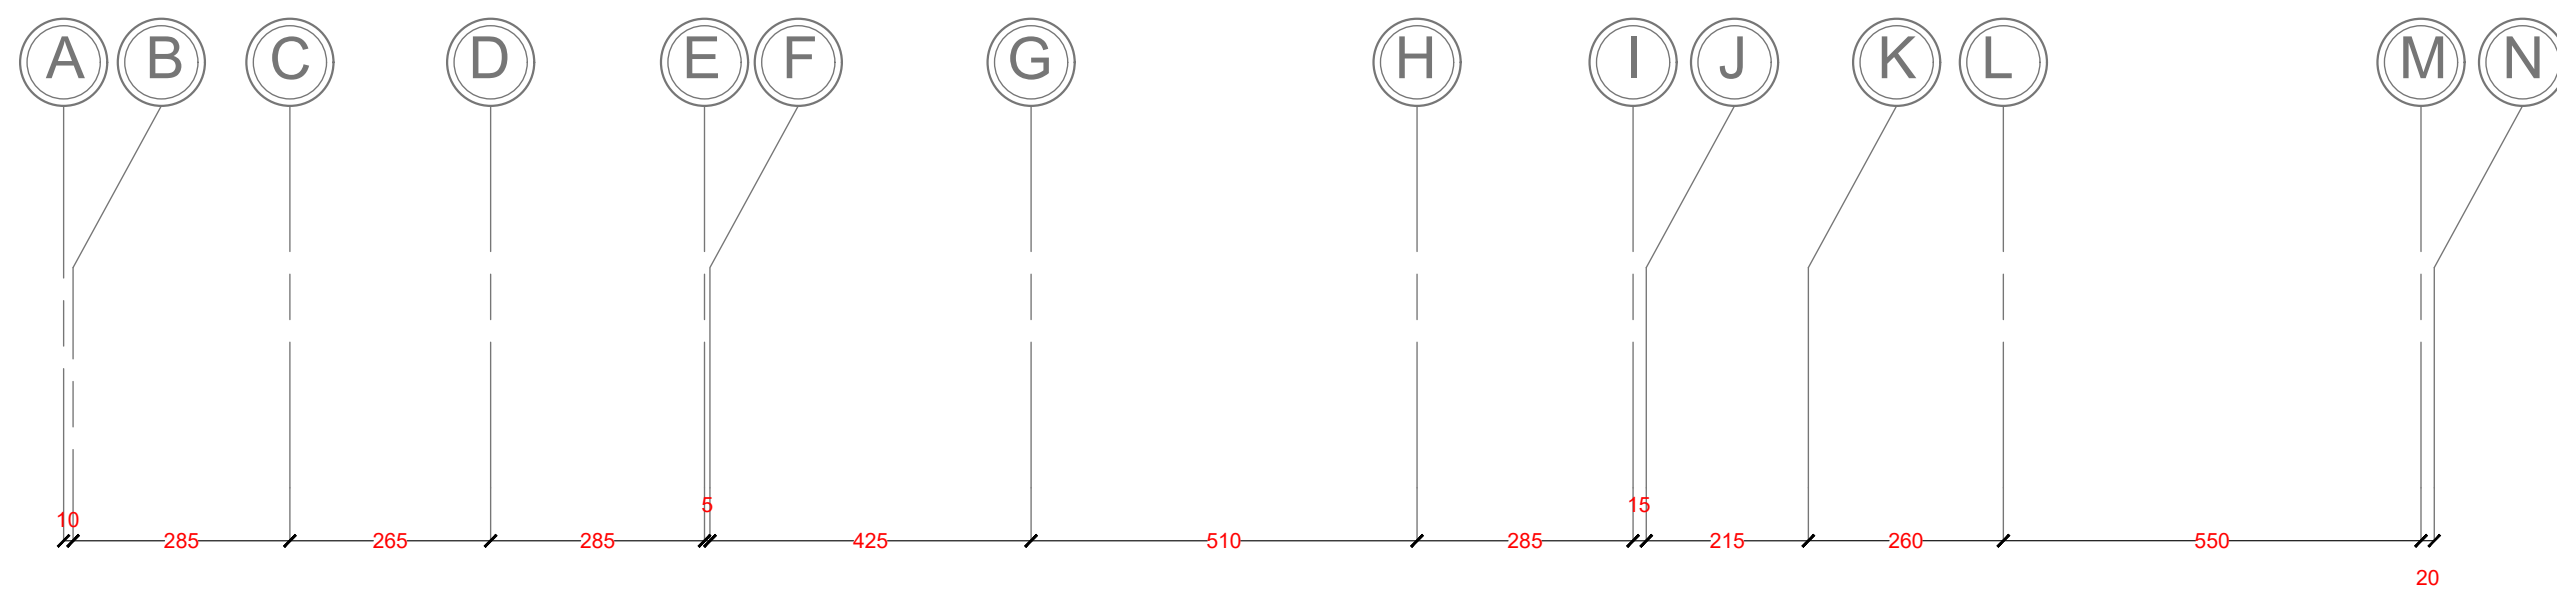

Palestine Polytechnic University
 College of Engineering
 Civil Engineering Department
 Civil Engineering
Graduation Project
 Eye Specialized Hospital

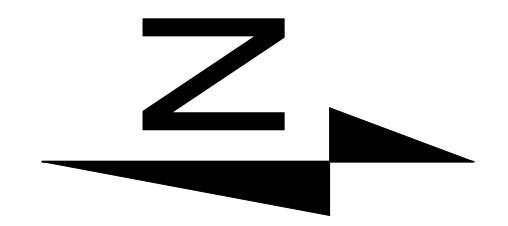

Notes:-
 all levels in M
 all dimension in cm

- LEGEND
- STONE
 - R.CONCRETE
 - CONCRETE
 - HOLLOW BLOCK




DRAWING TITLE :
Reinforced ribs in Ground Floor Slab

Supervisor
 Dr. Nafez Nasreideen


Done by :
 Bayan Srour
 Rasha Shakarnah

SCALE	No. of DRAW	DATE
1/100	S4	4/6


Reinforced ribs in Ground Floor Slab
 Scale 1\100

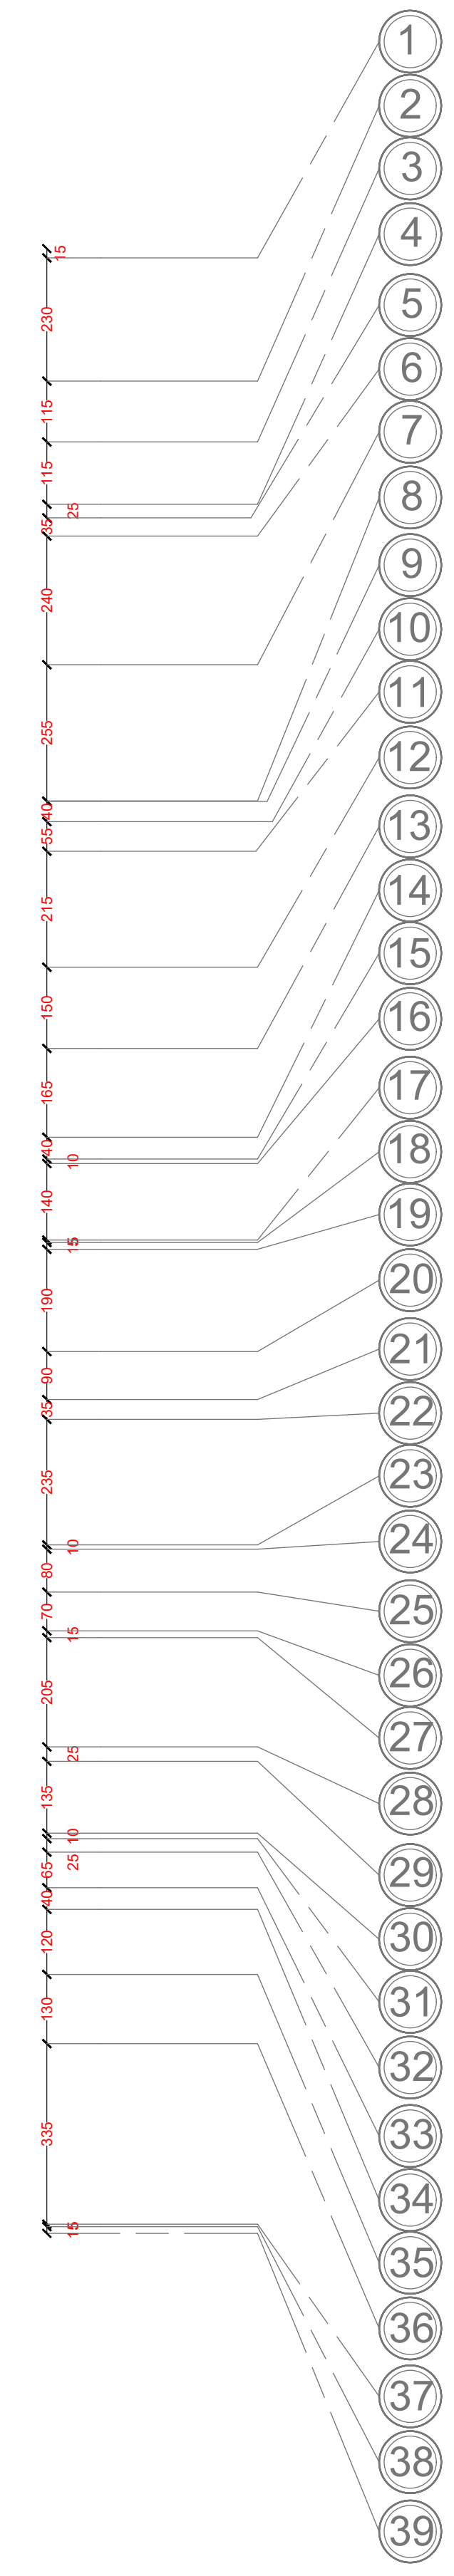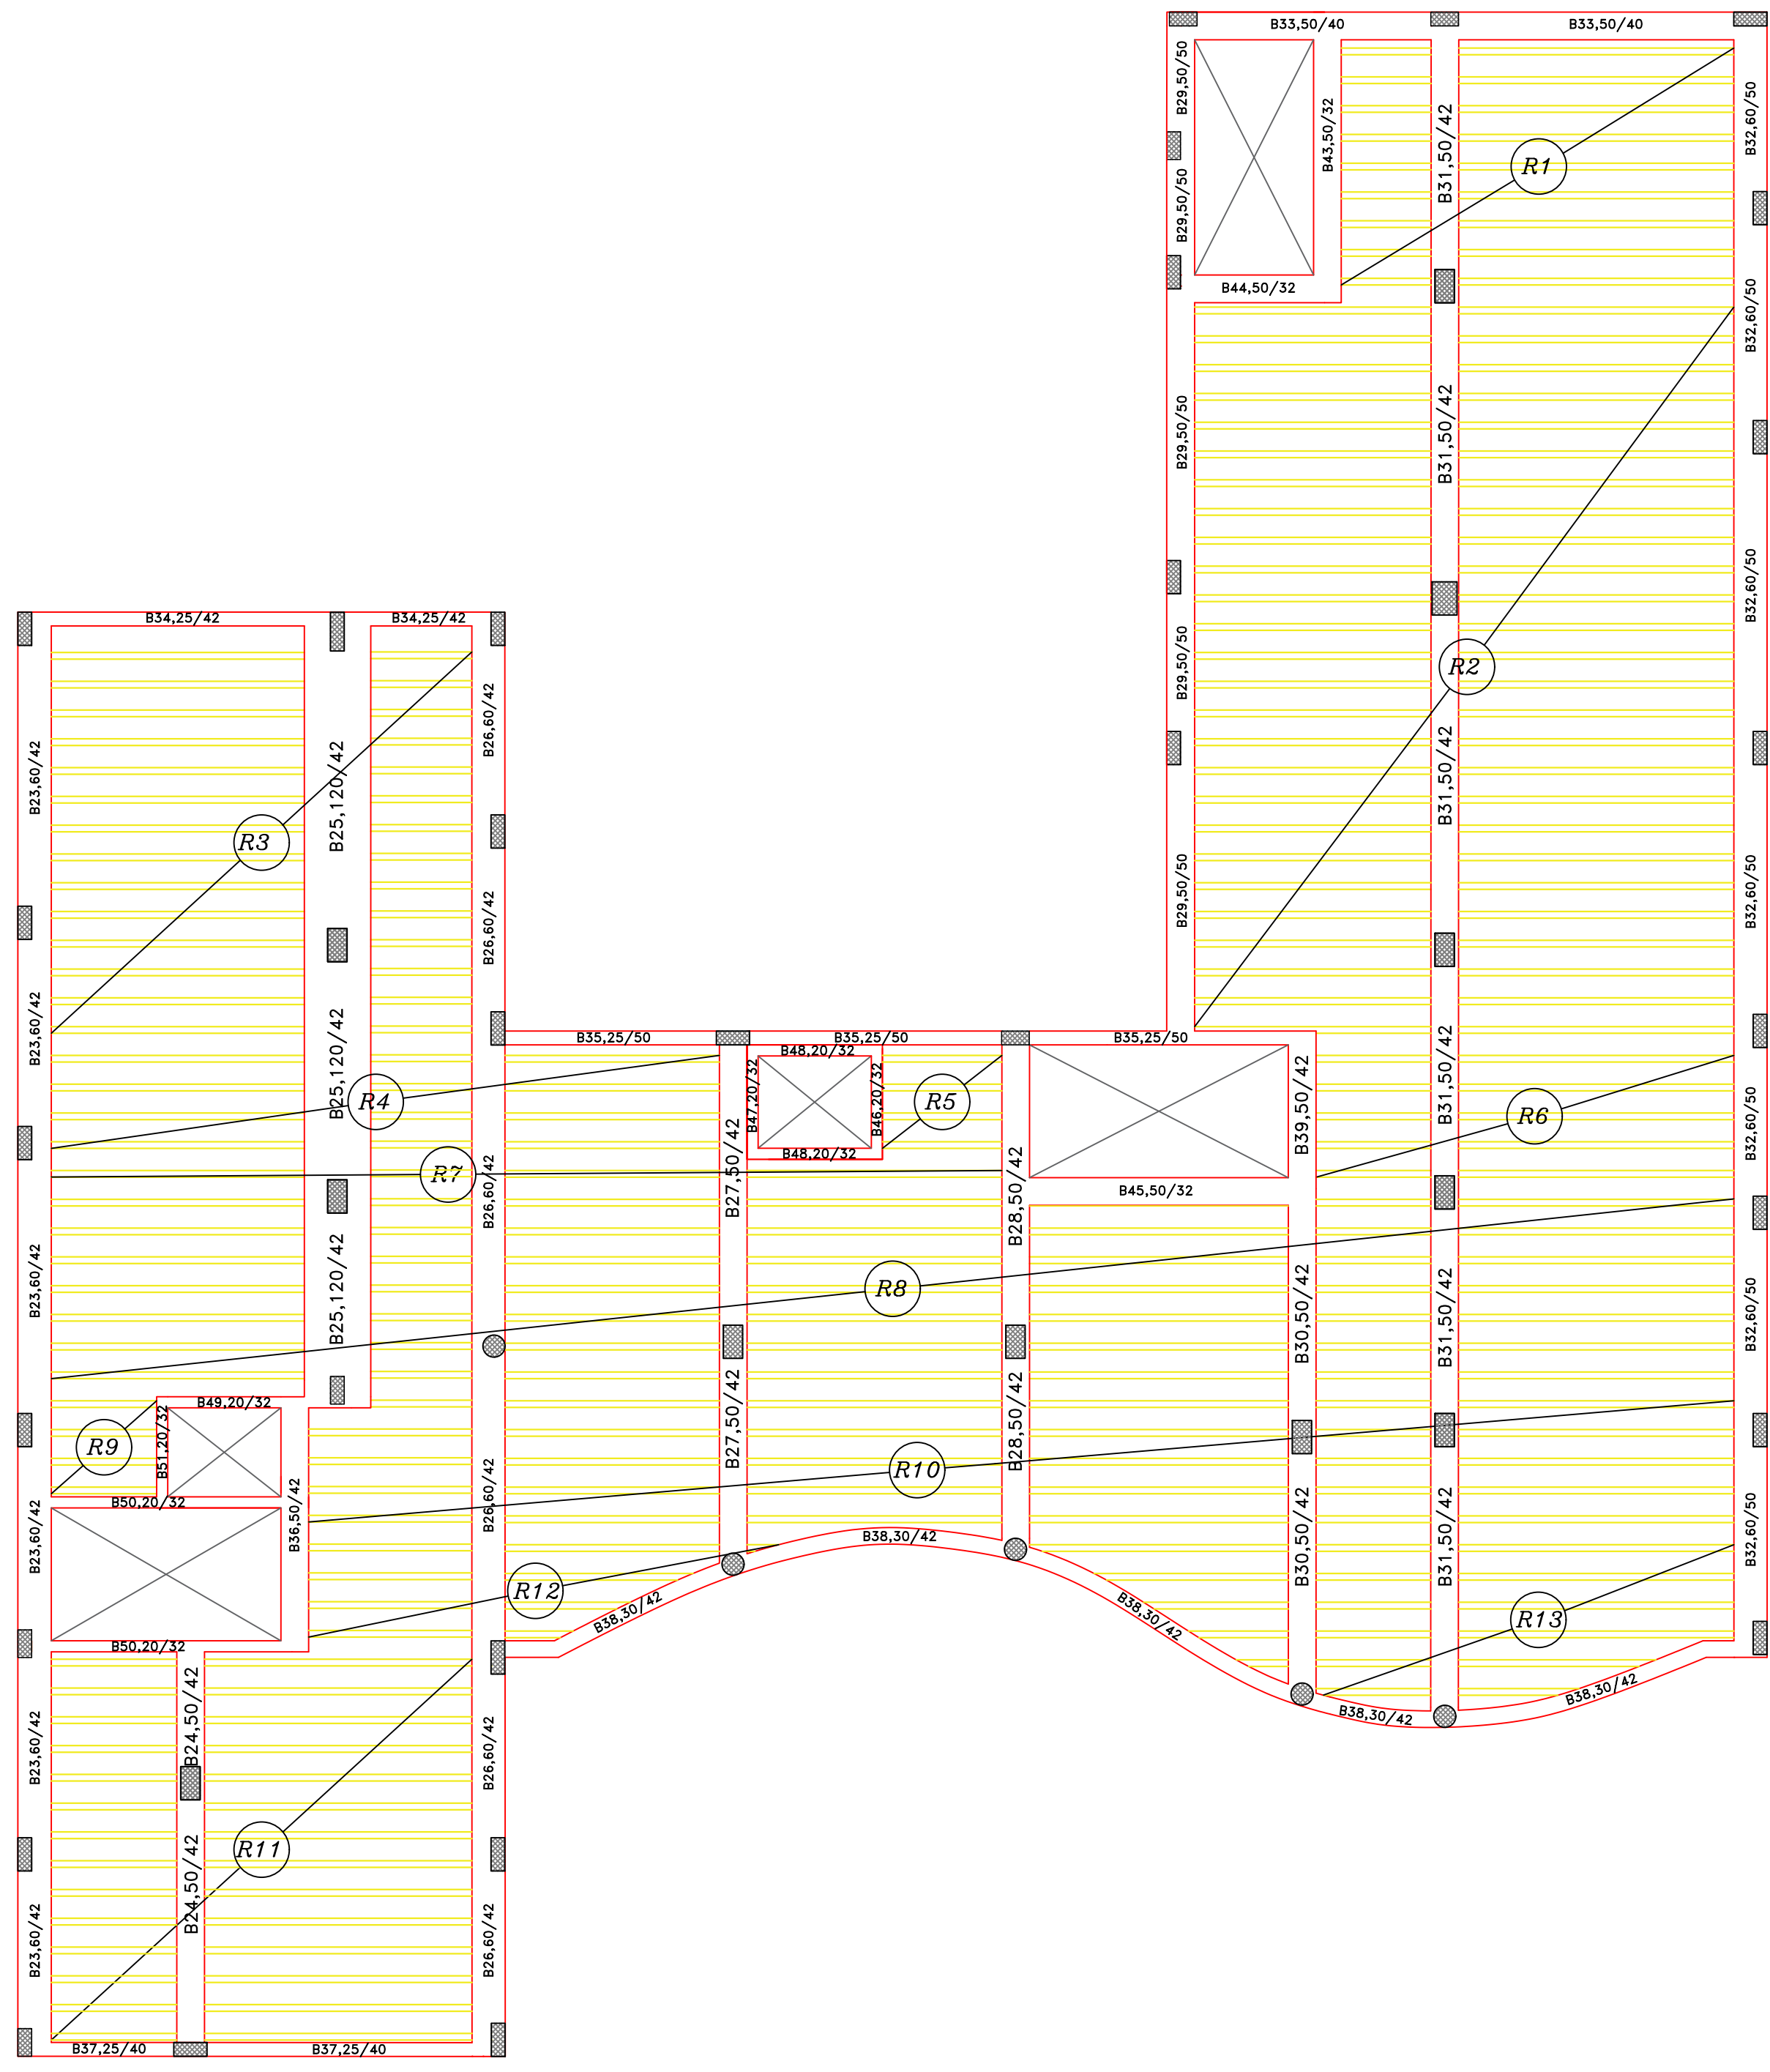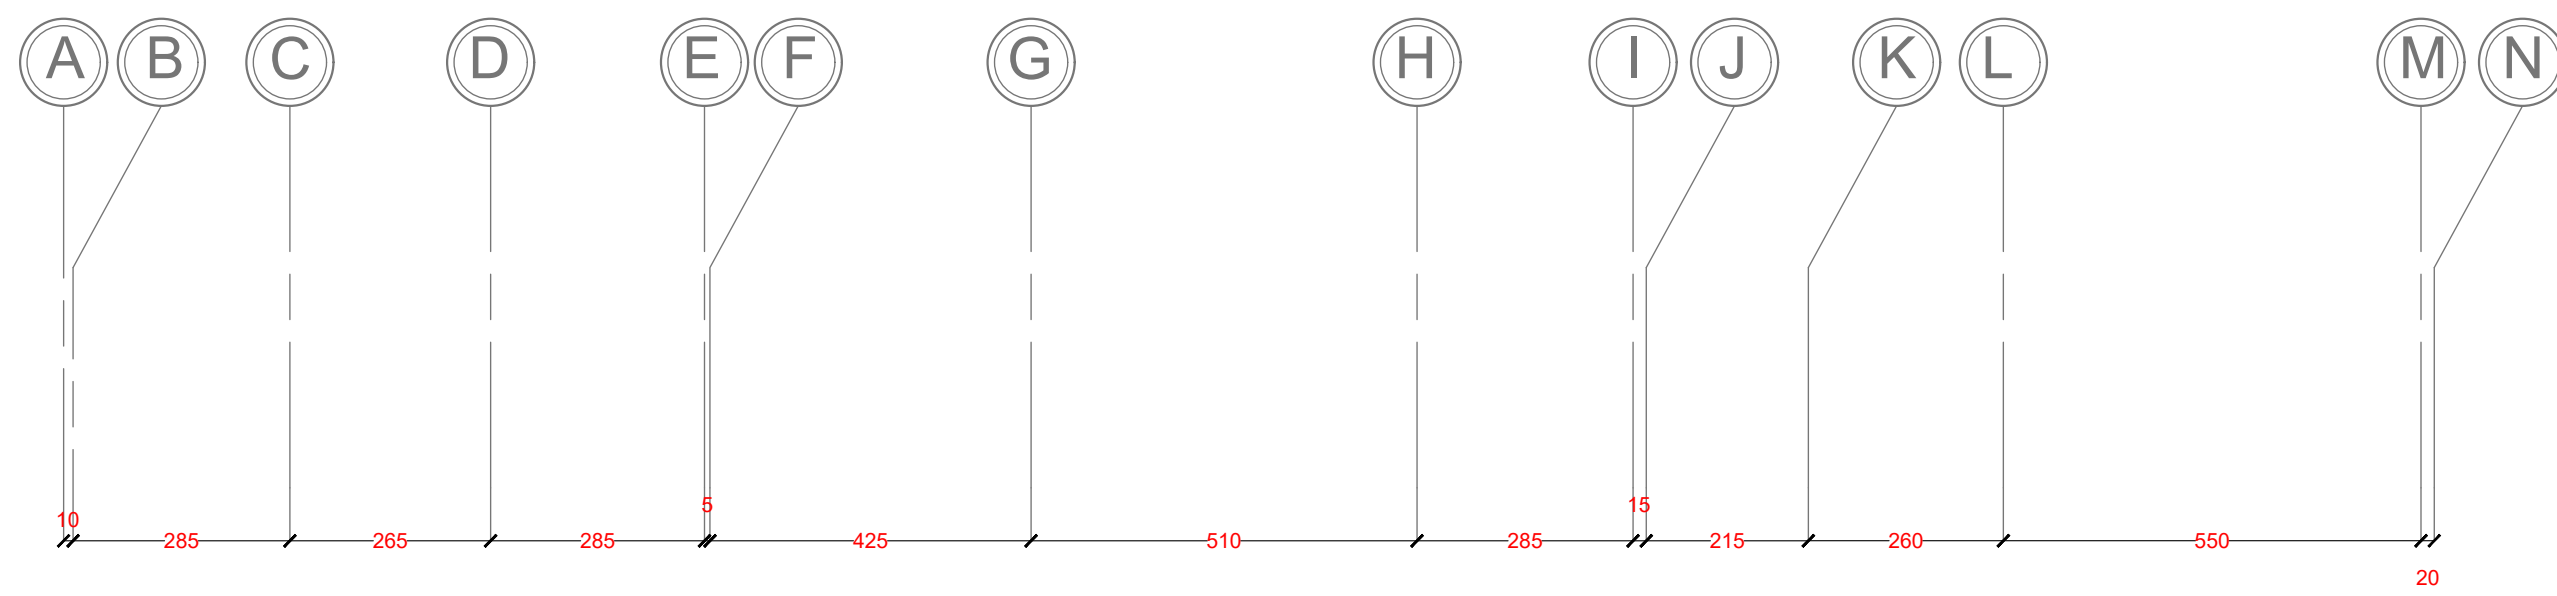

First Floor Slab-Distribution of Ribs
Scale 1\100

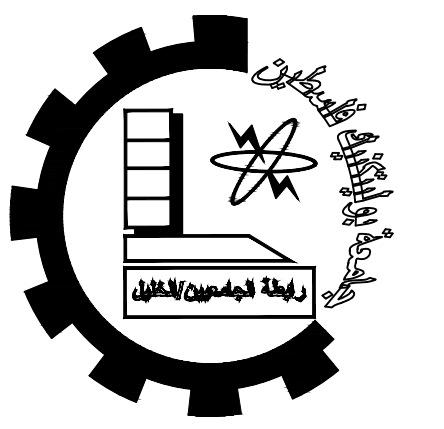

Palestine Polytechnic University
College of Engineering
Civil Engineering Department
Civil Engineering
Graduation Project
Eye Specialized Hospital

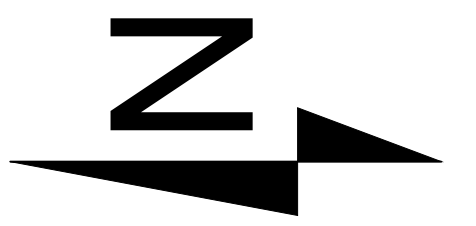

Notes:-
all levels in M
all dimension in cm




- LEGEND
- STONE
 - R.CONCRETE
 - CONCRETE
 - HOLLOW BLOCK

DRAWING TITLE :
First Floor Slab
Distribution of Ribs


Supervisor
Dr. Nafez Nasreideen

Done by :
Bayan Srour
Rasha Shakarnah

SCALE	No. of DRAW	DATE
1/100	S5	4/6

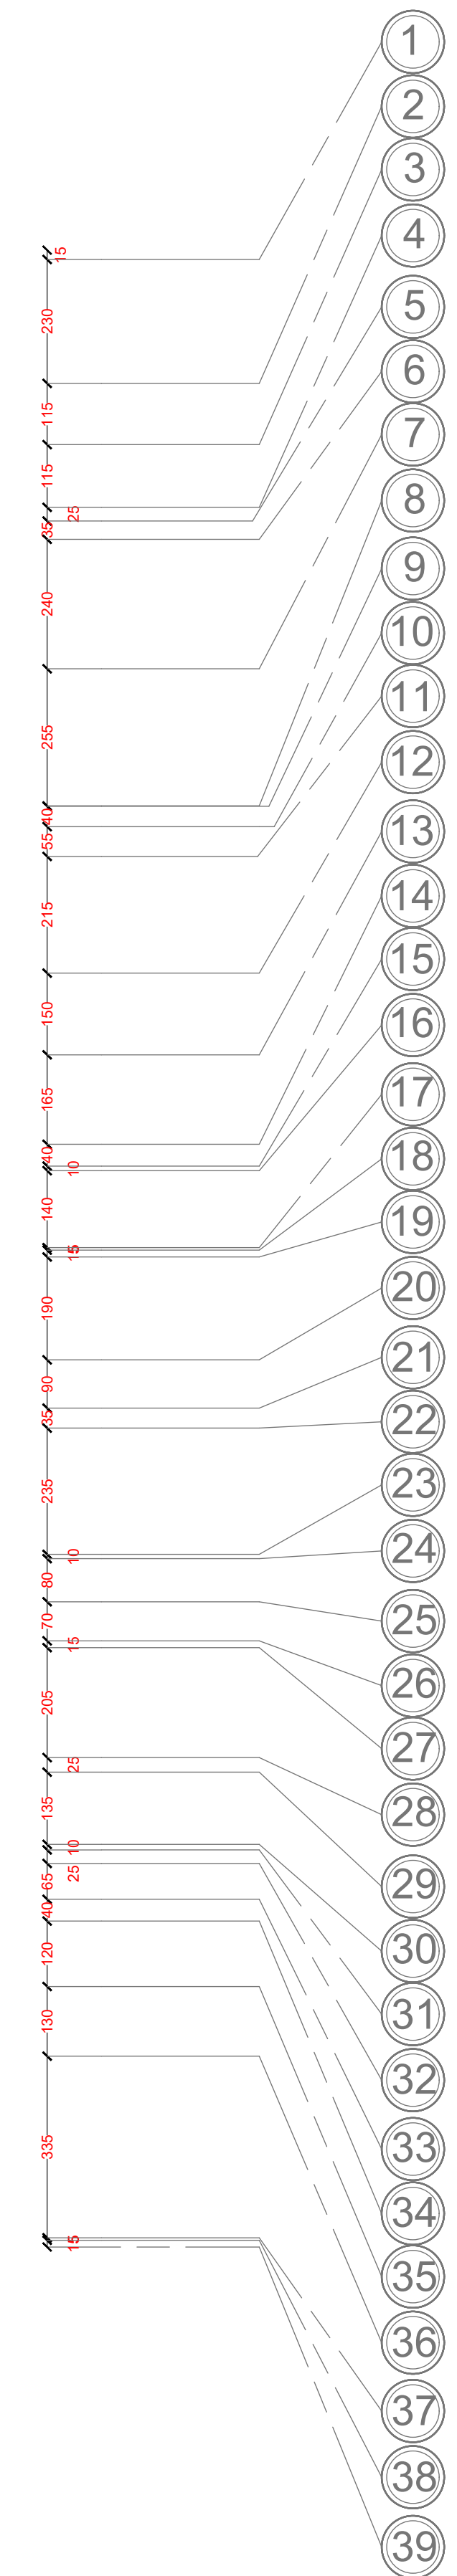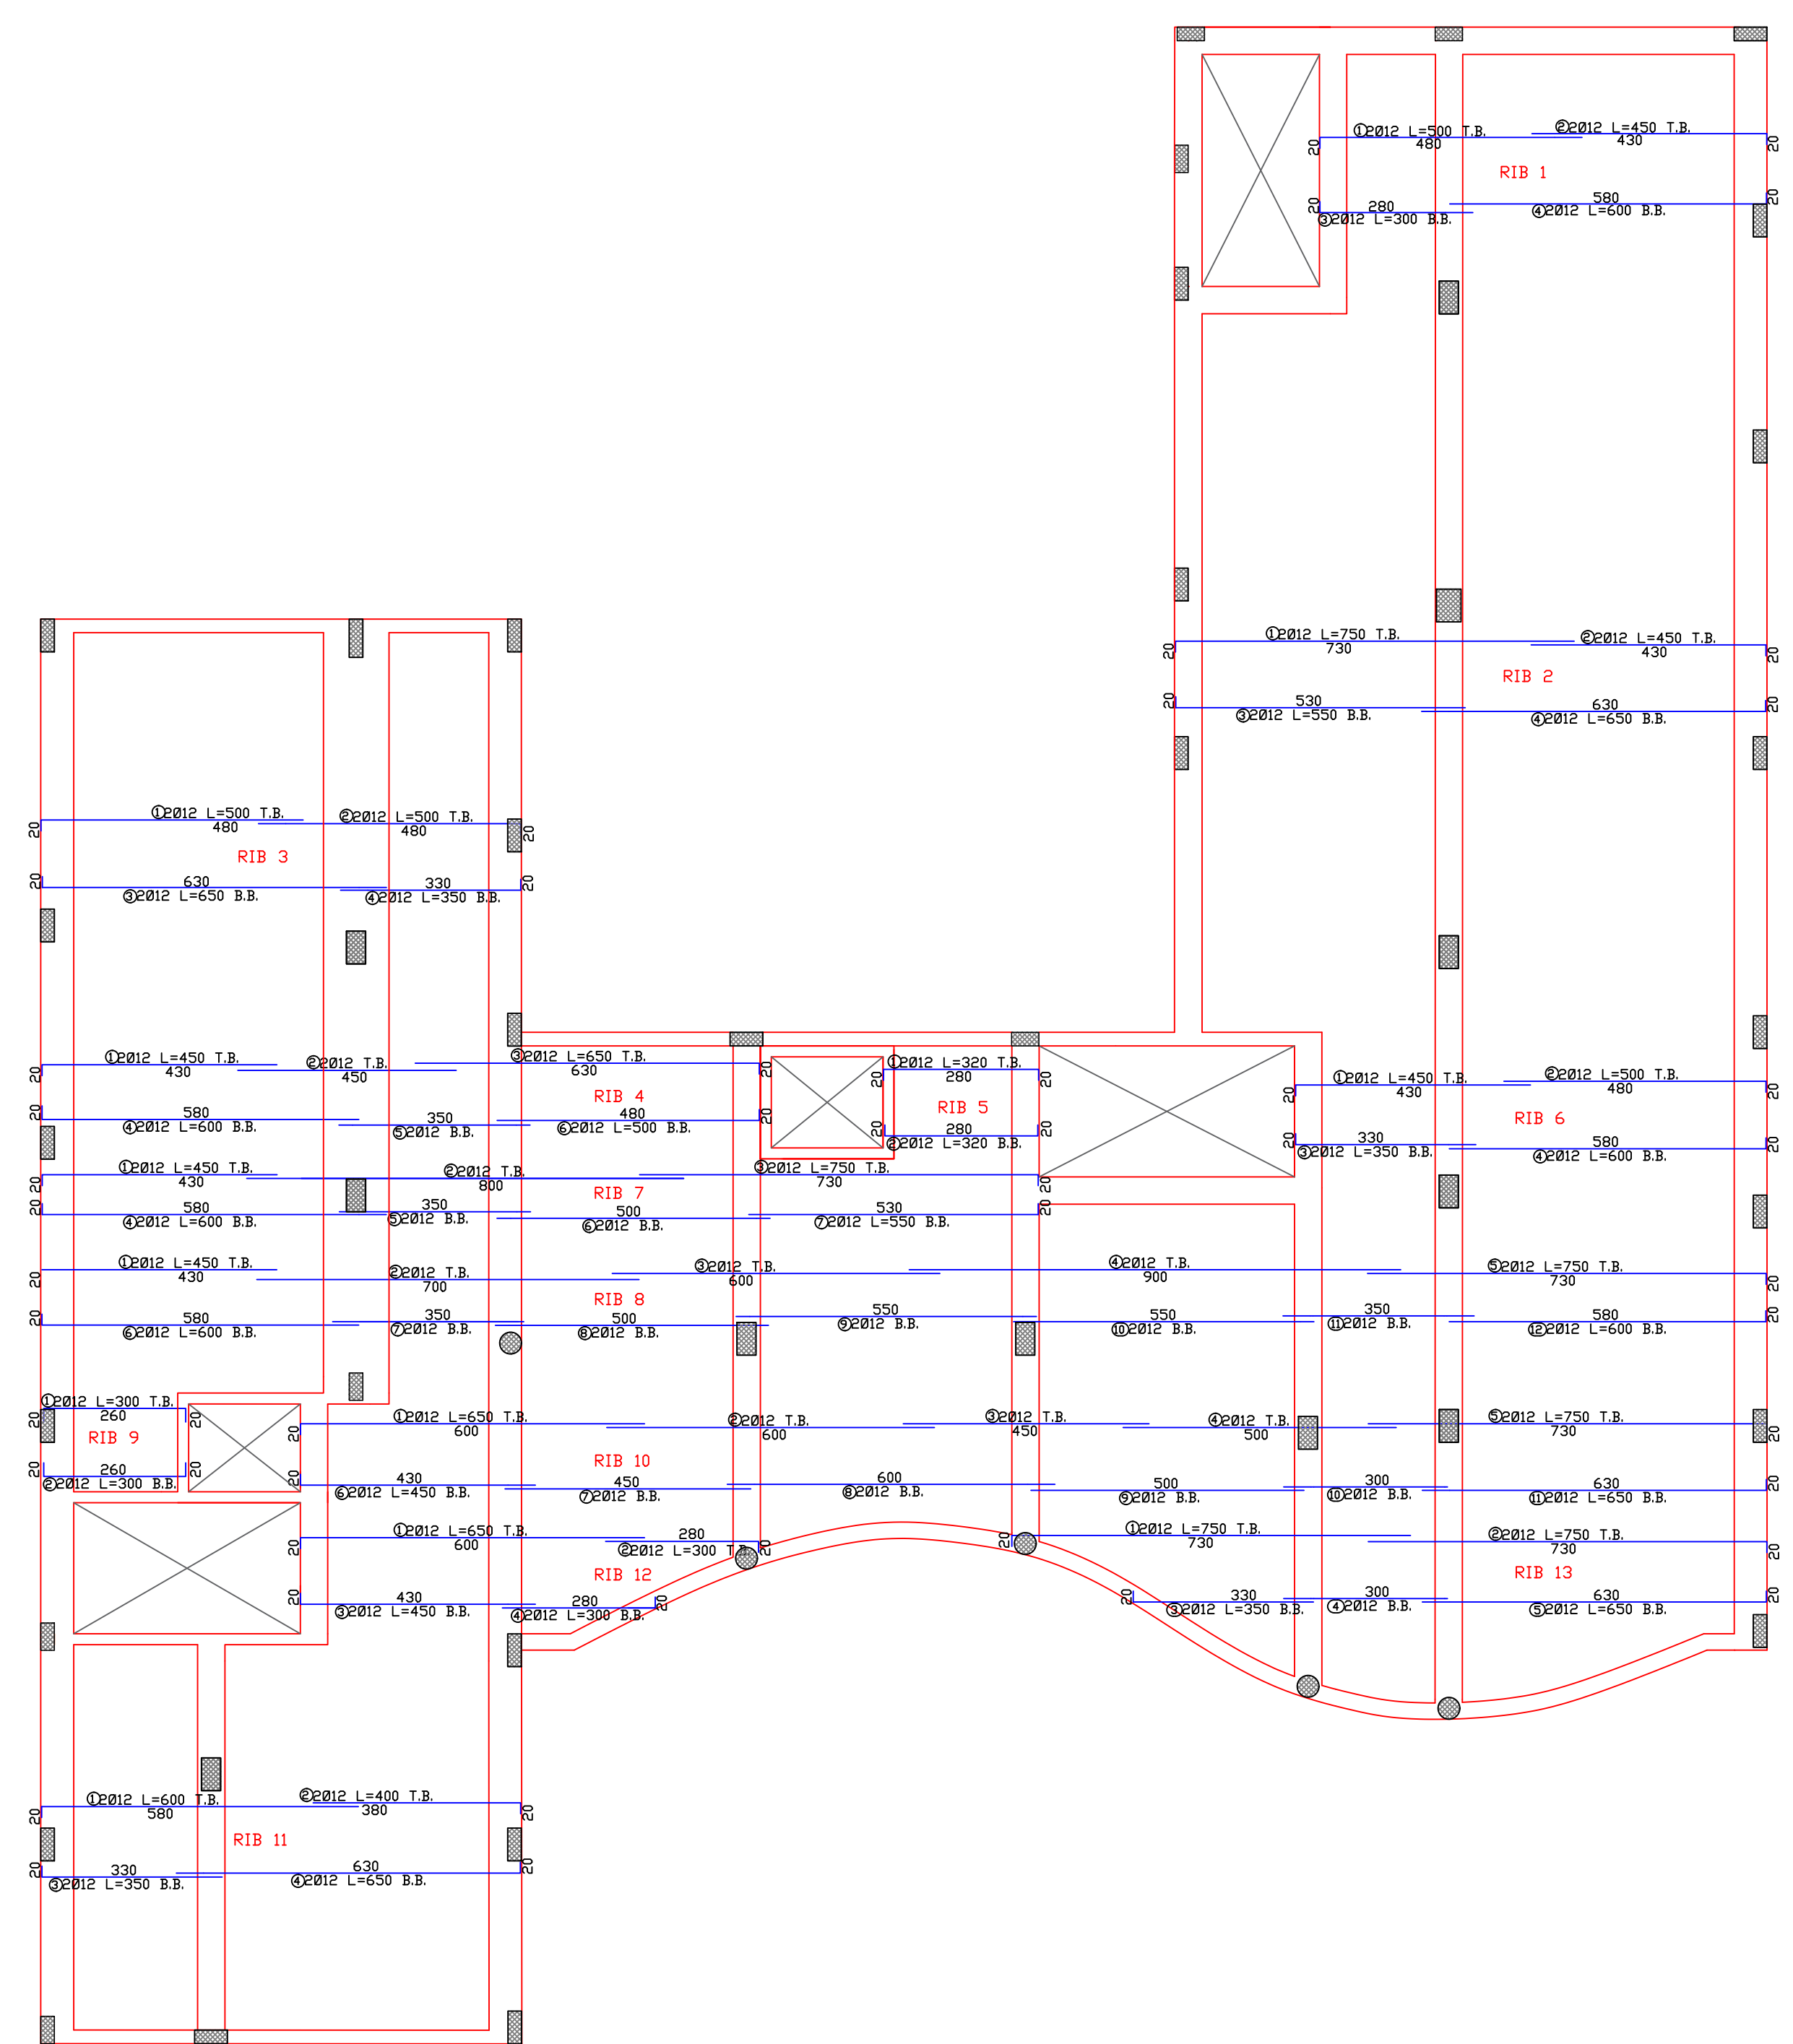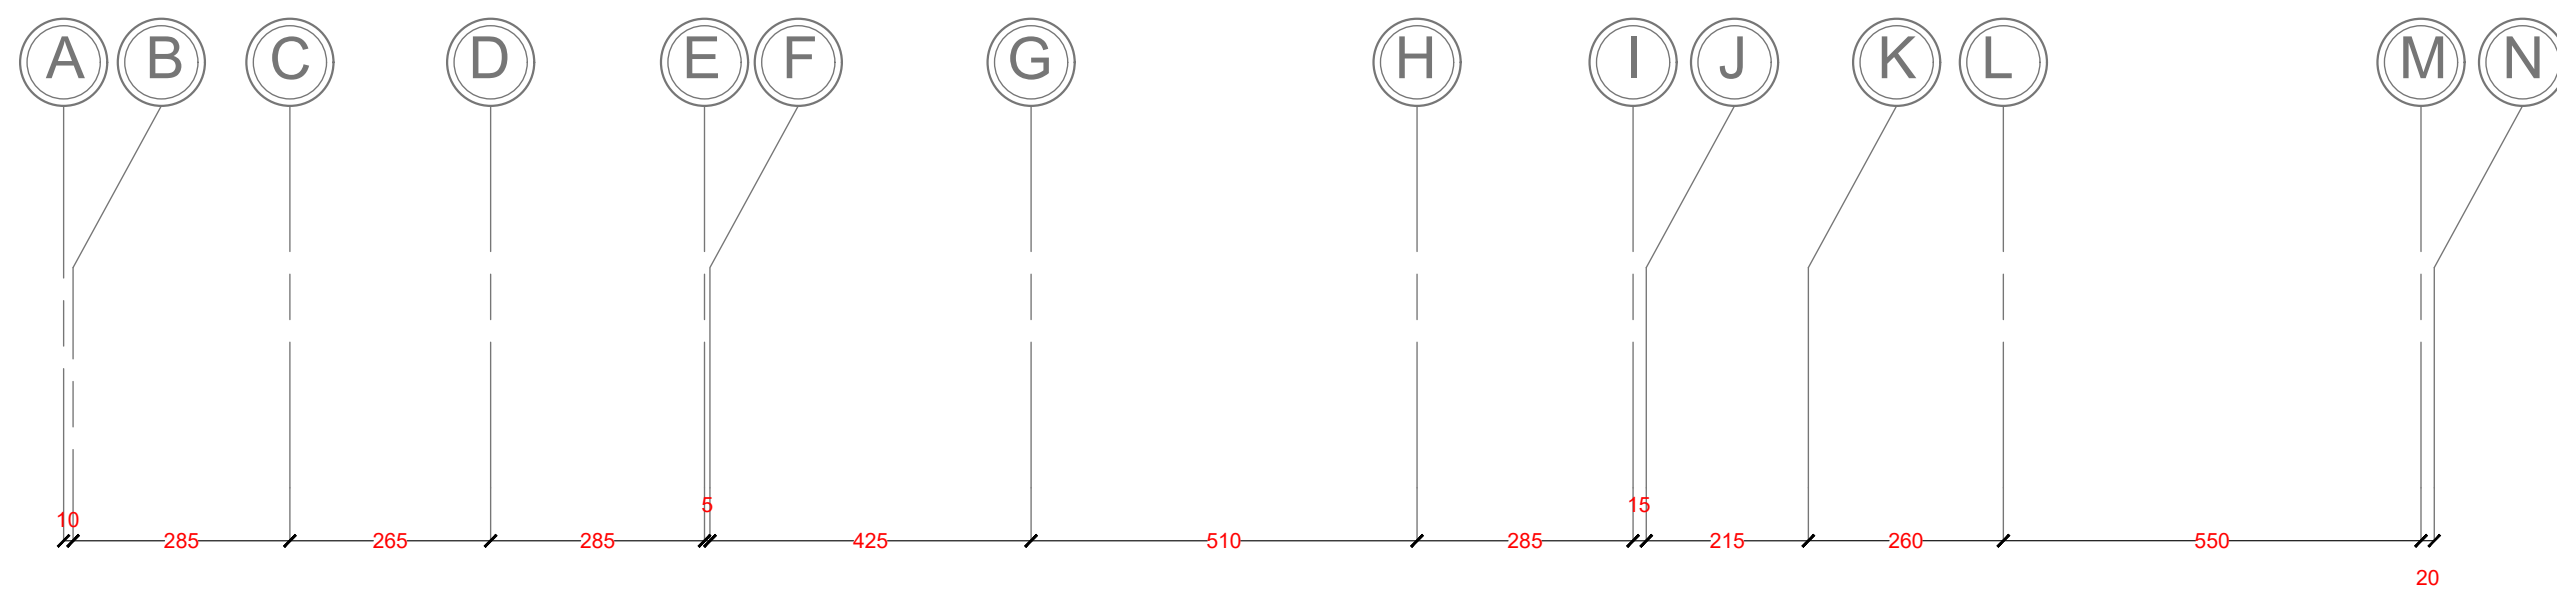

Palestine Polytechnic University
 College of Engineering
 Civil Engineering Department
 Civil Engineering
Graduation Project
 Eye Specialized Hospital

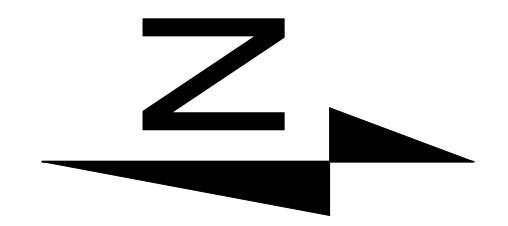

Notes:-
 all levels in M
 all dimension in cm

- LEGEND
- STONE
 - R.CONCRETE
 - CONCRETE
 - HOLLOW BLOCK




DRAWING TITLE :
Reinforced ribs in First Floor Slab

Supervisor
 Dr. Nafez Nasreideen


Done by :
 Bayan Srour
 Rasha Shakarnah

SCALE	No. of DRAW	DATE
1/100	S6	4/6


Reinforced ribs in First Floor Slab
 Scale 1\100

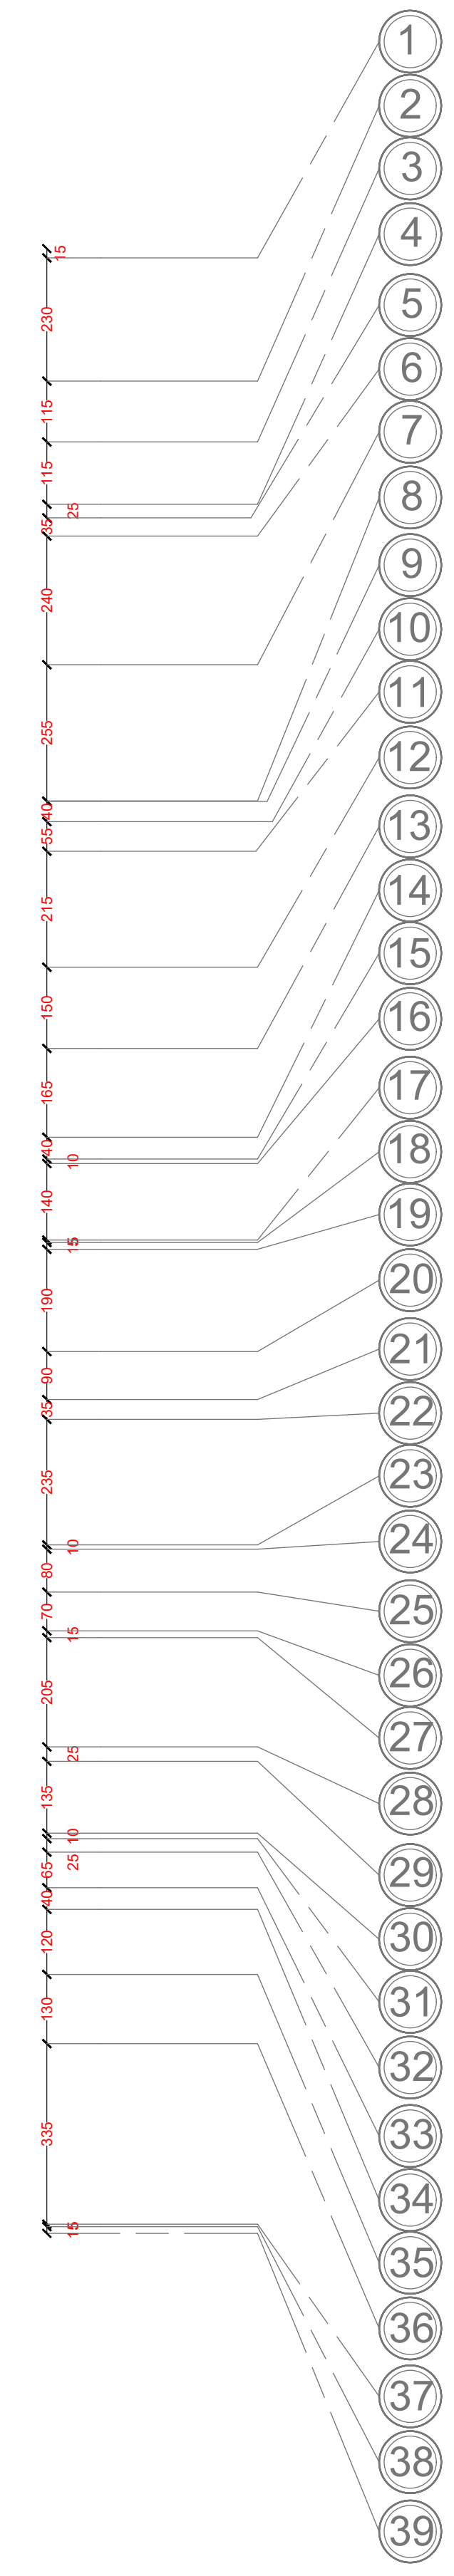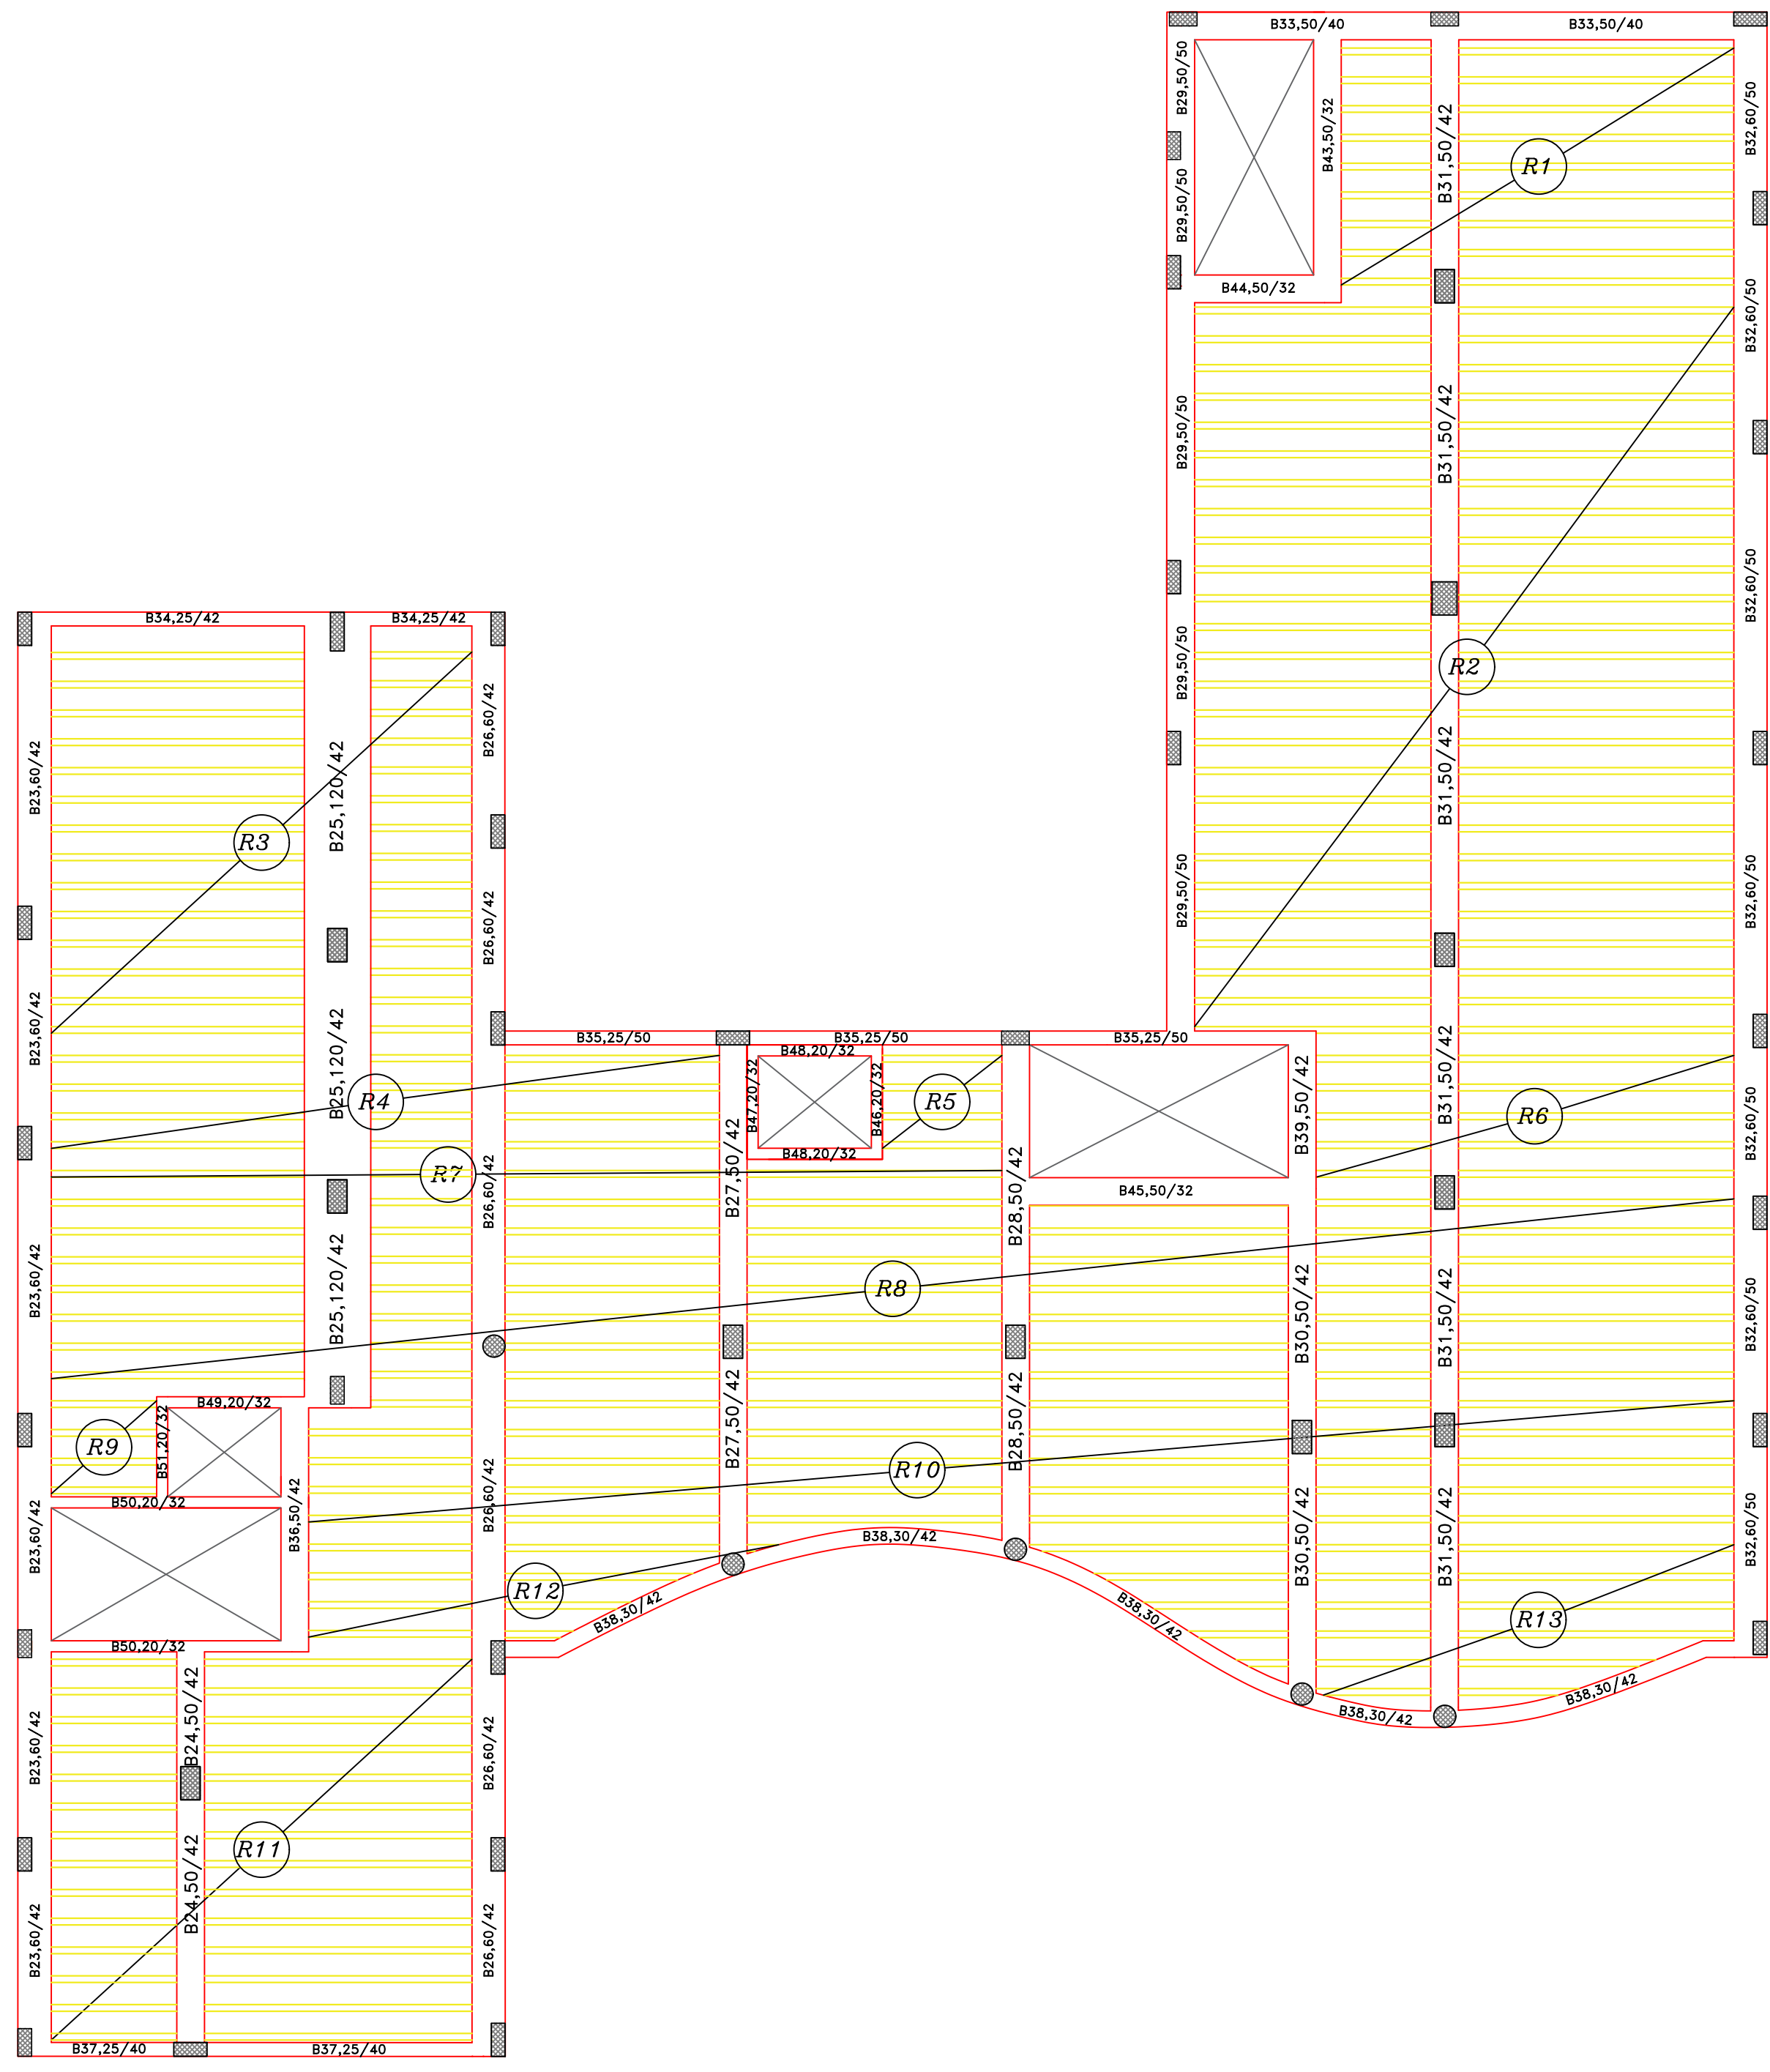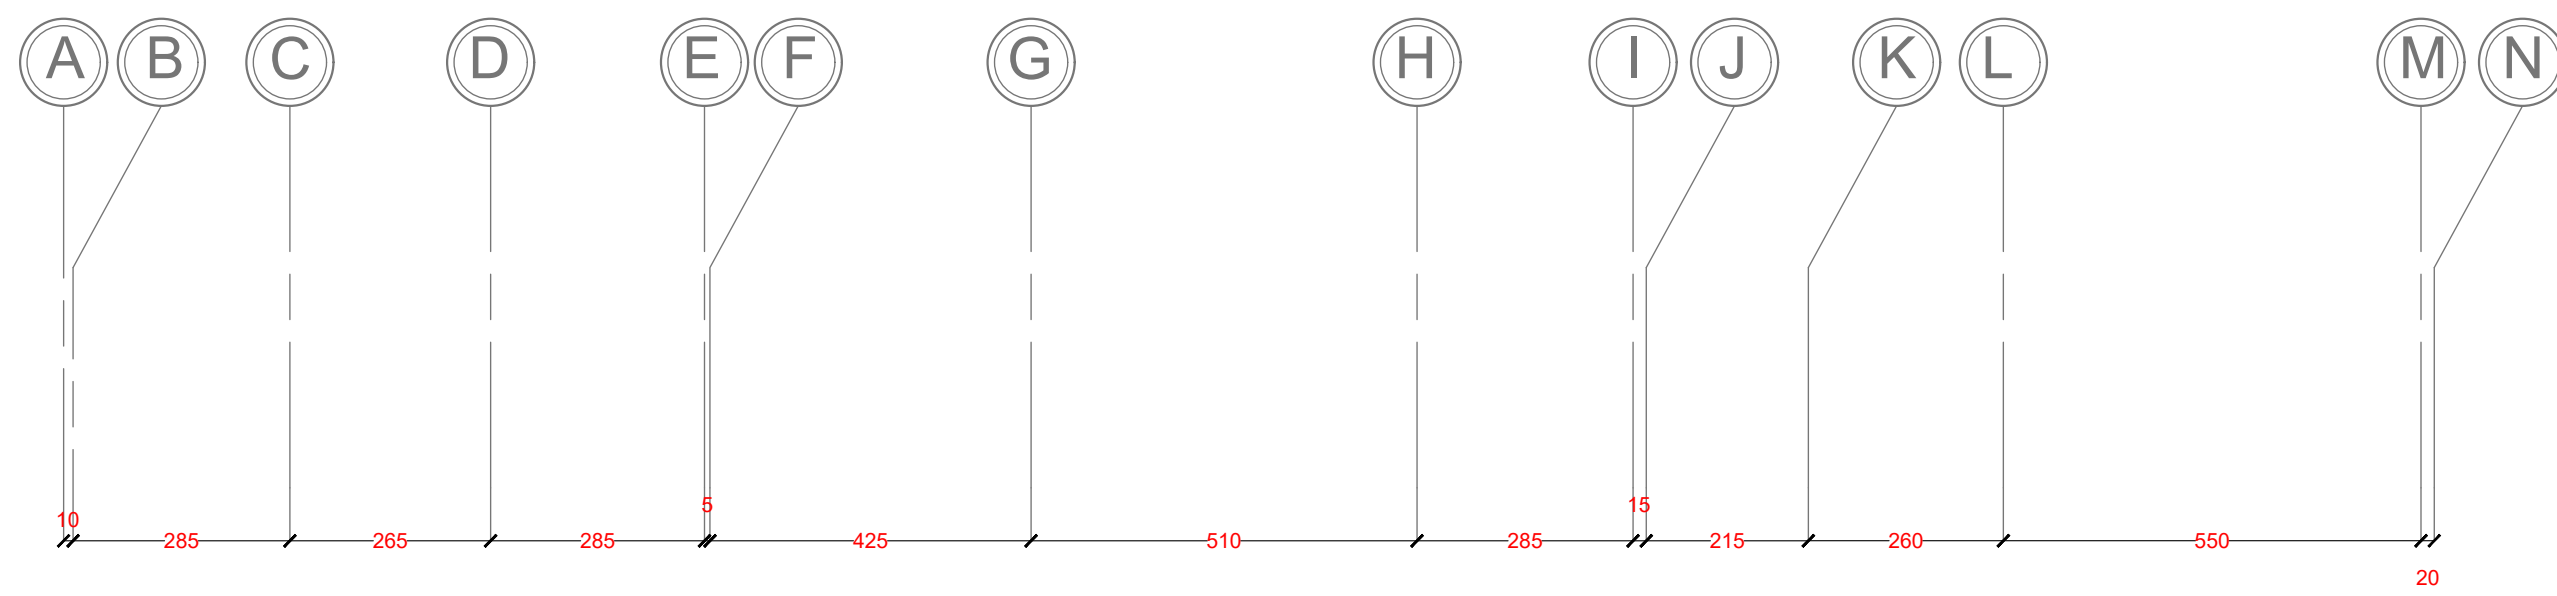

Second Floor Slab-Distribution of Ribs
Scale 1\100

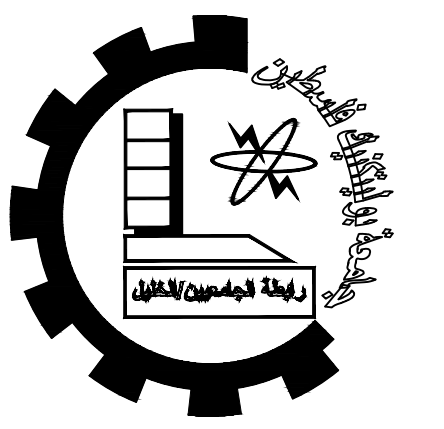

Palestine Polytechnic University
College of Engineering
Civil Engineering Department
Civil Engineering
Graduation Project
Eye Specialized Hospital

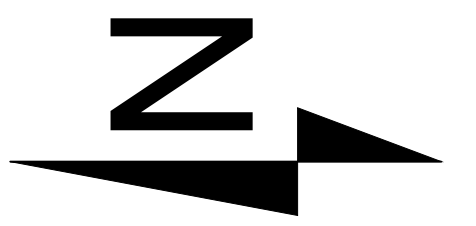

Notes:-
all levels in M
all dimension in cm




- LEGEND
- STONE
 - R.CONCRETE
 - CONCRETE
 - HOLLOW BLOCK

DRAWING TITLE :
Second Floor Slab
Distribution of Ribs

Supervisor
Dr. Nafez Nasreideen

Done by :
Bayan Srour
Rasha Shakarnah


SCALE	No. of DRAW	DATE
1/100	S7	4/6

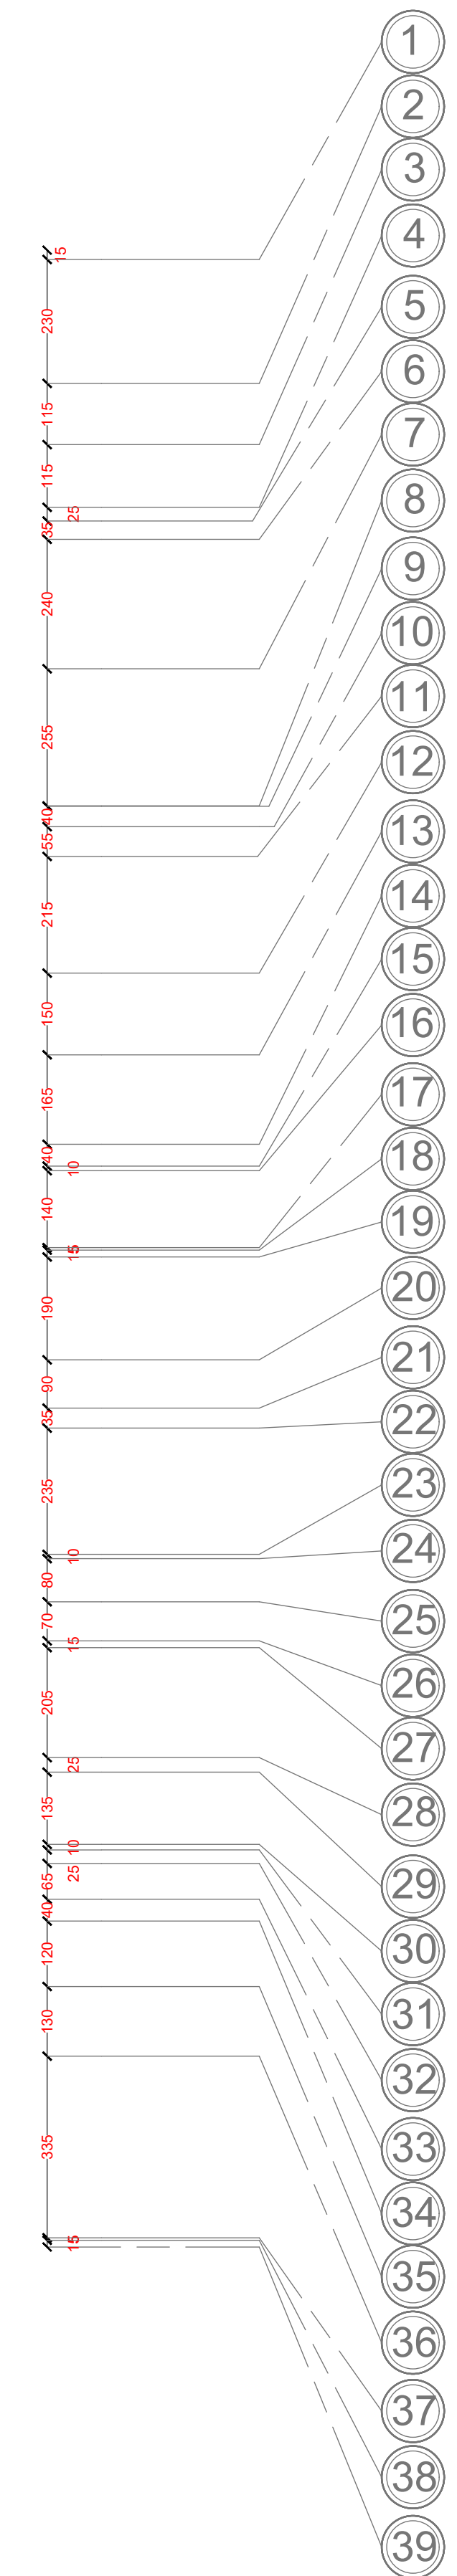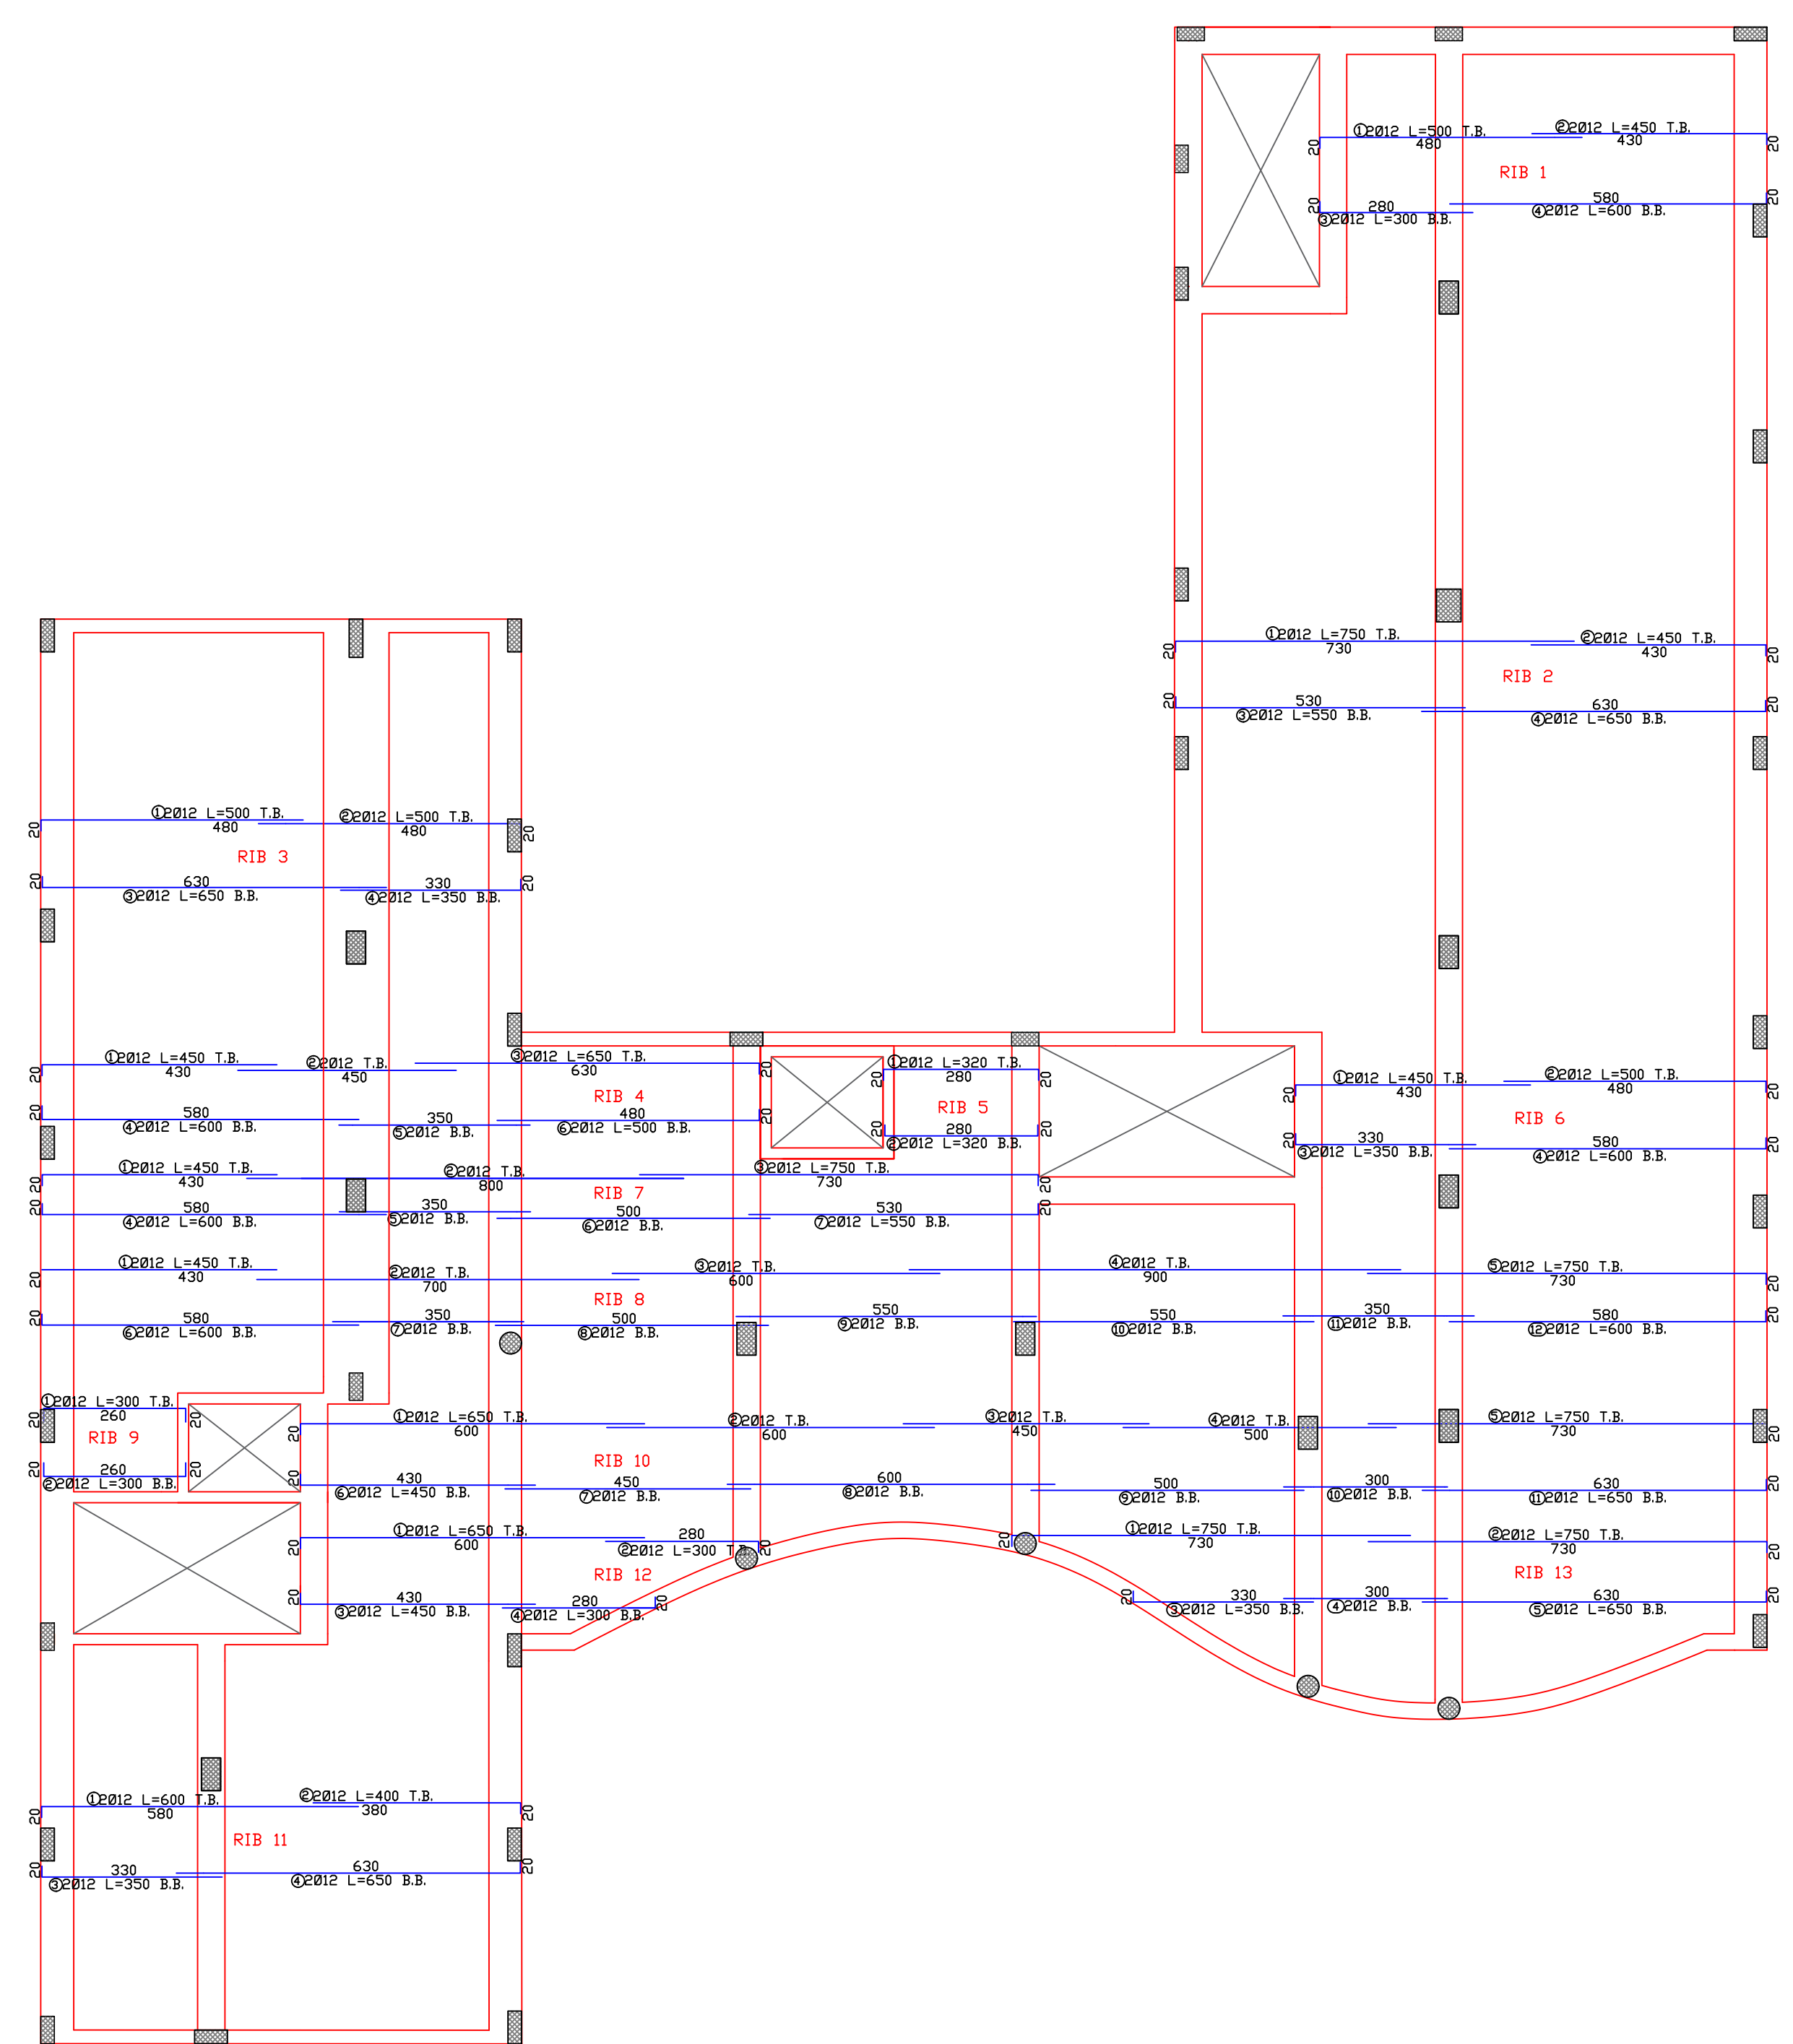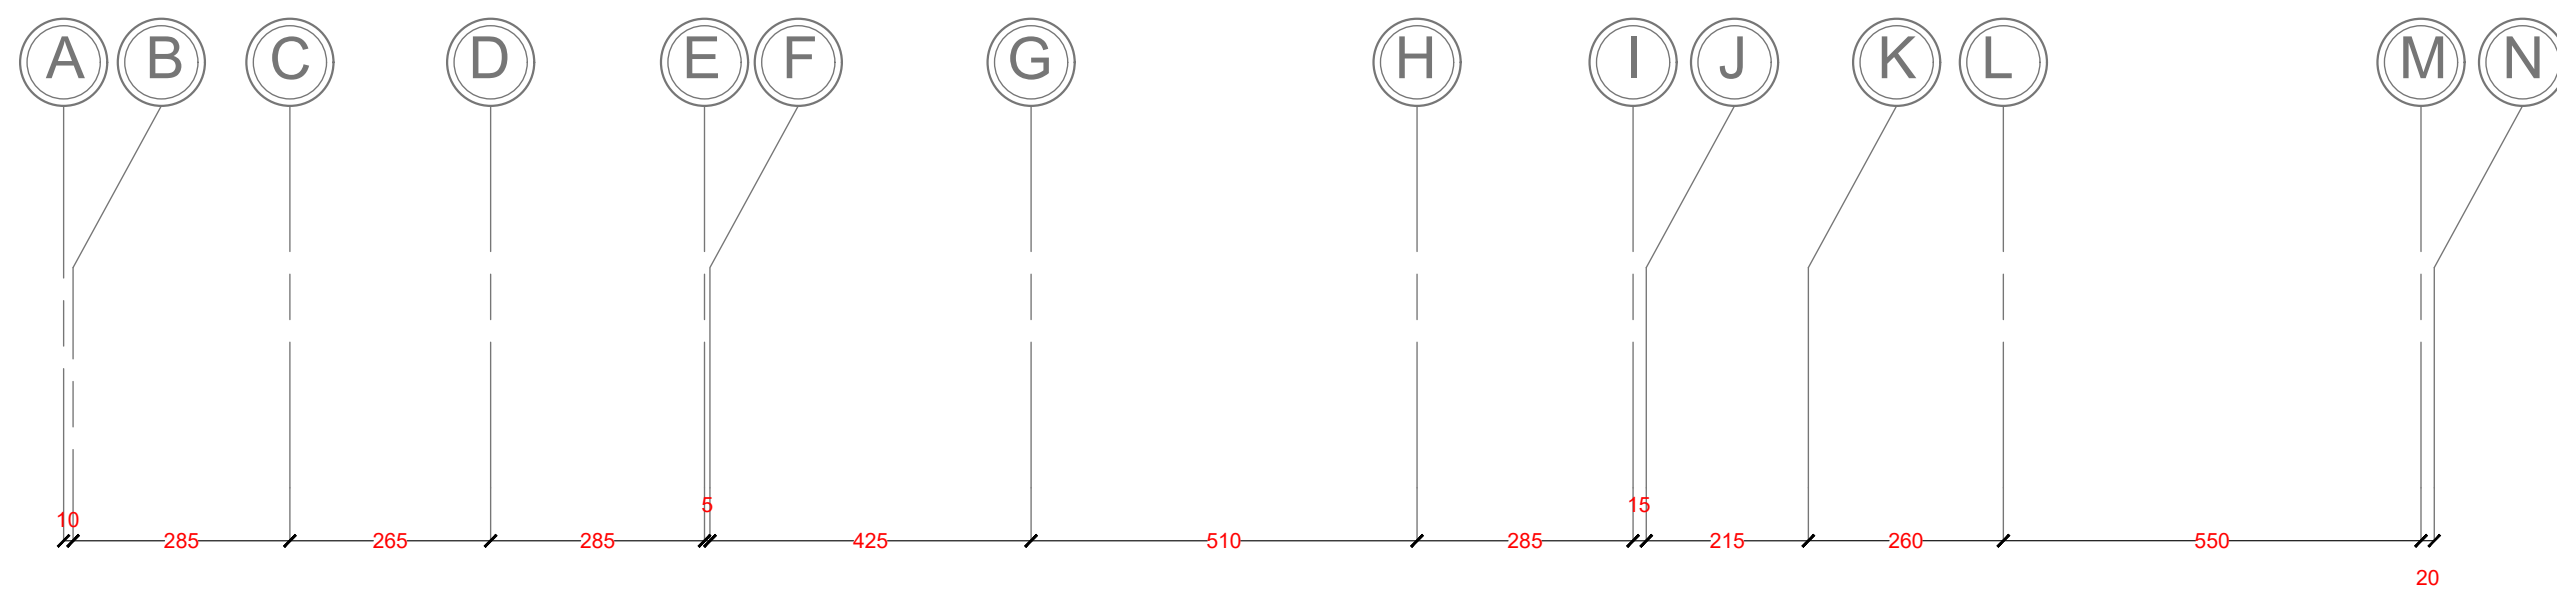

Reinforced ribs in Second Floor Slab
Scale 1\100



Palestine Polytechnic University
College of Engineering
Civil Engineering Department
Civil Engineering
Graduation Project
Eye Specialized Hospital

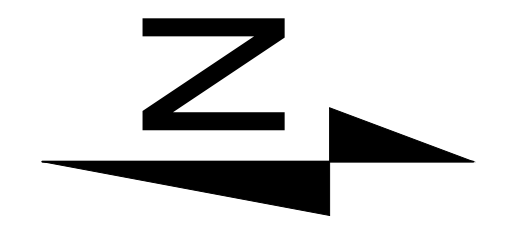

Notes:-
all levels in M
all dimension in cm


- LEGEND
- STONE
 - R.CONCRETE
 - CONCRETE
 - HOLLOW BLOCK

DRAWING TITLE :
Reinforced ribs in Second Floor Slab

Supervisor
Dr. Nafez Nasreideen

Done by :
Bayan Srour
Rasha Shakarnah


SCALE	No. of DRAW	DATE
1/100	S8	4/6

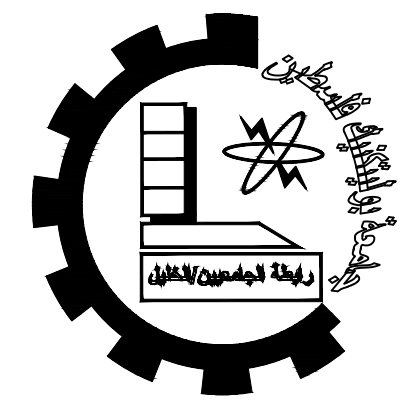

Palestine Polytechnic University
 College of Engineering
 Civil Engineering Department
 Civil Engineering

Graduation Project

Eye Specialized Hospital

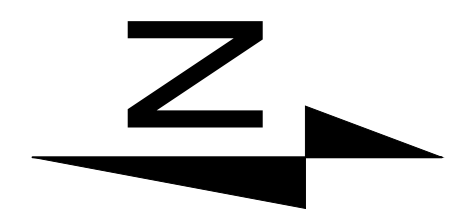

Notes:-
 all levels in M
 all dimension in cm

LEGEND

- STONE
- R.CONCRETE
- CONCRETE
- HOLLOW BLOCK

DRAWING TITLE :

Design Beams

Supervisor


Dr. Nafez Nasreideen

Done by :


Bayan Srour
 Rasha Shakarnah

SCALE	No. of DRAW	DATE
1/100	S9	4/6


B02(80/25)CM
 scale 1:100

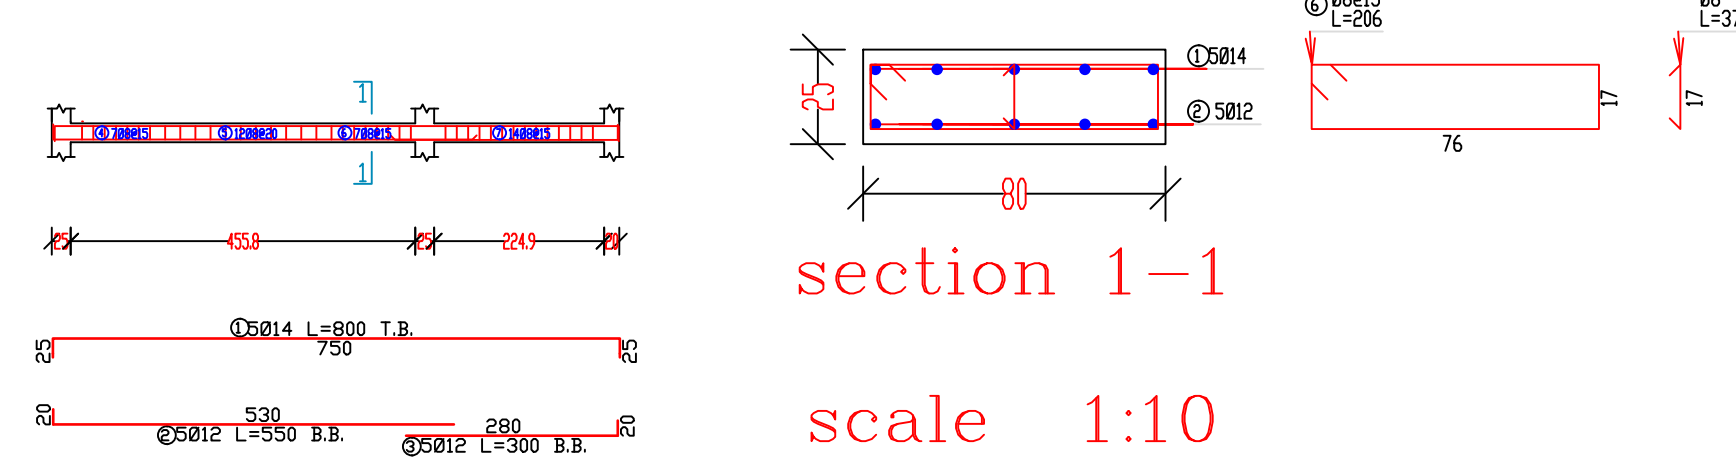

B03(80/25)CM
 scale 1:100


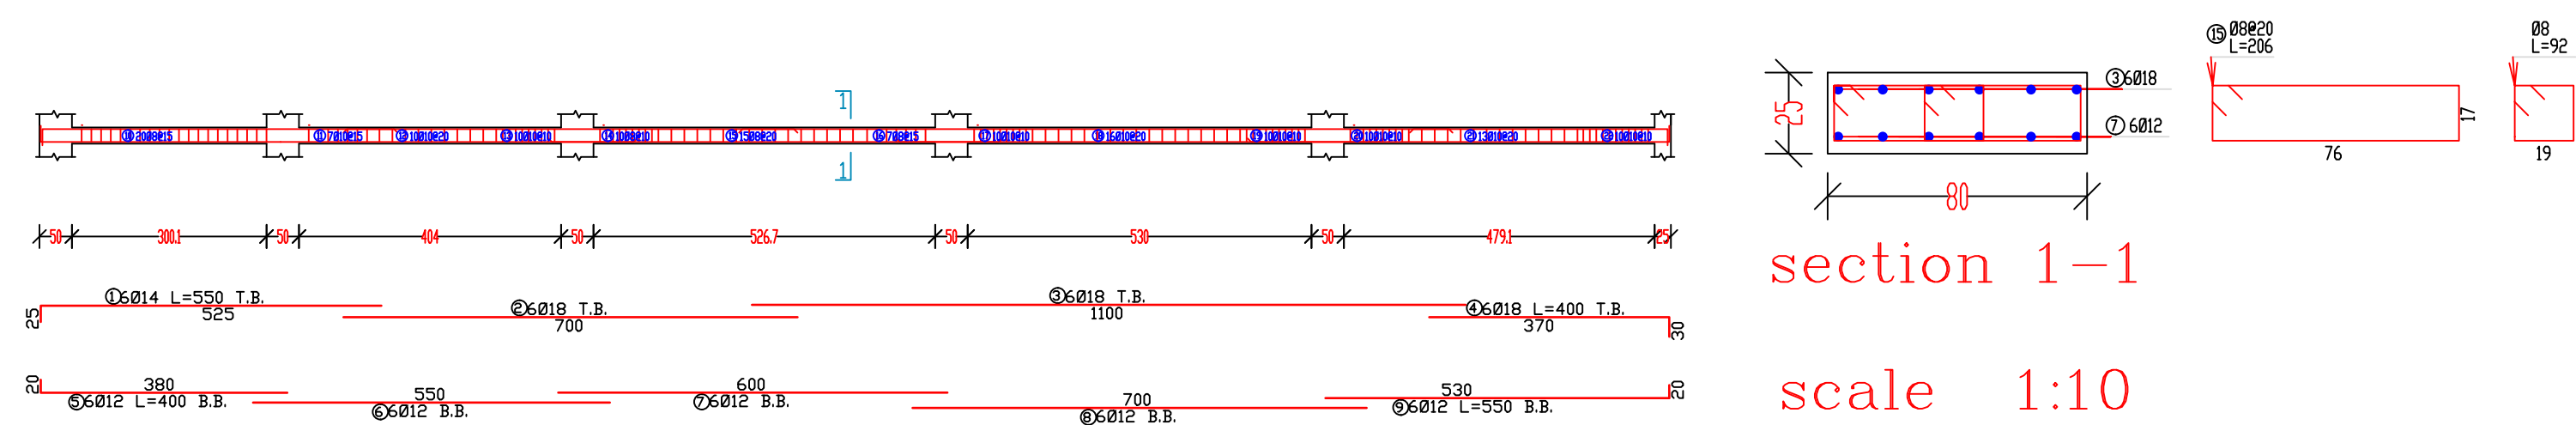


B04(80/25)CM
 scale 1:100


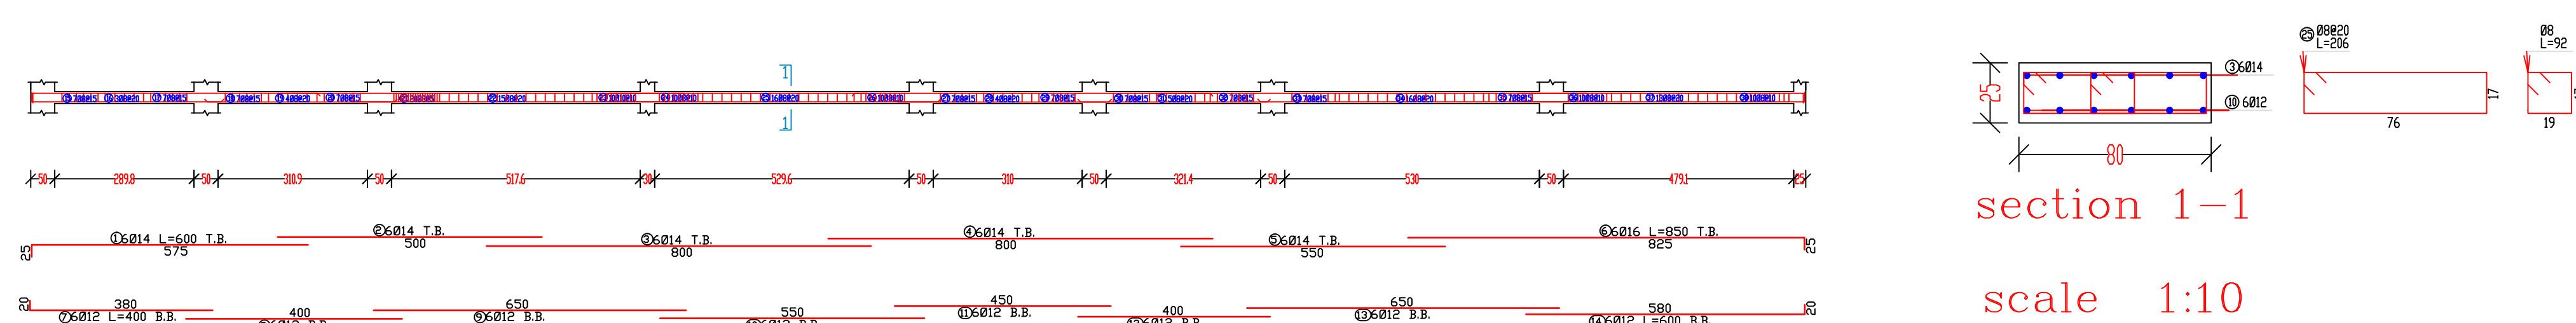


Design Beams
 Scale 1\100



B05(80/25)CM
scale 1:100

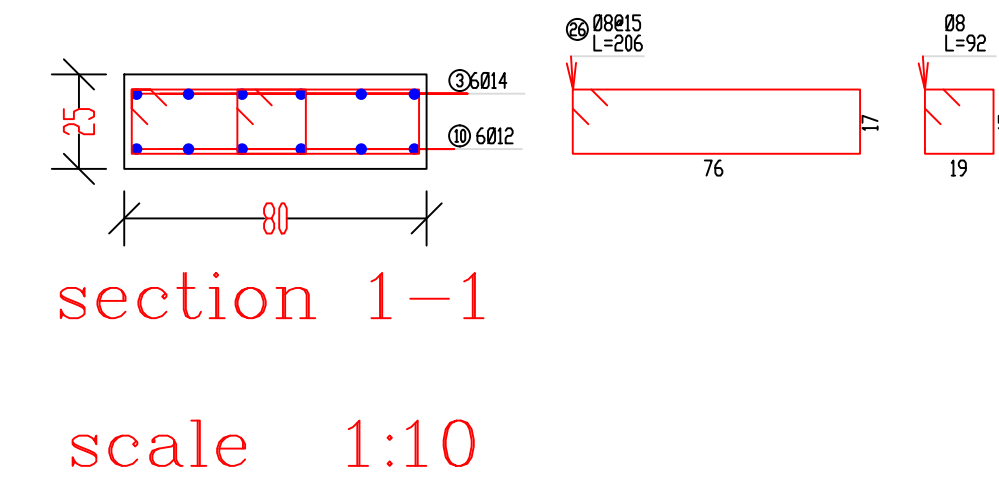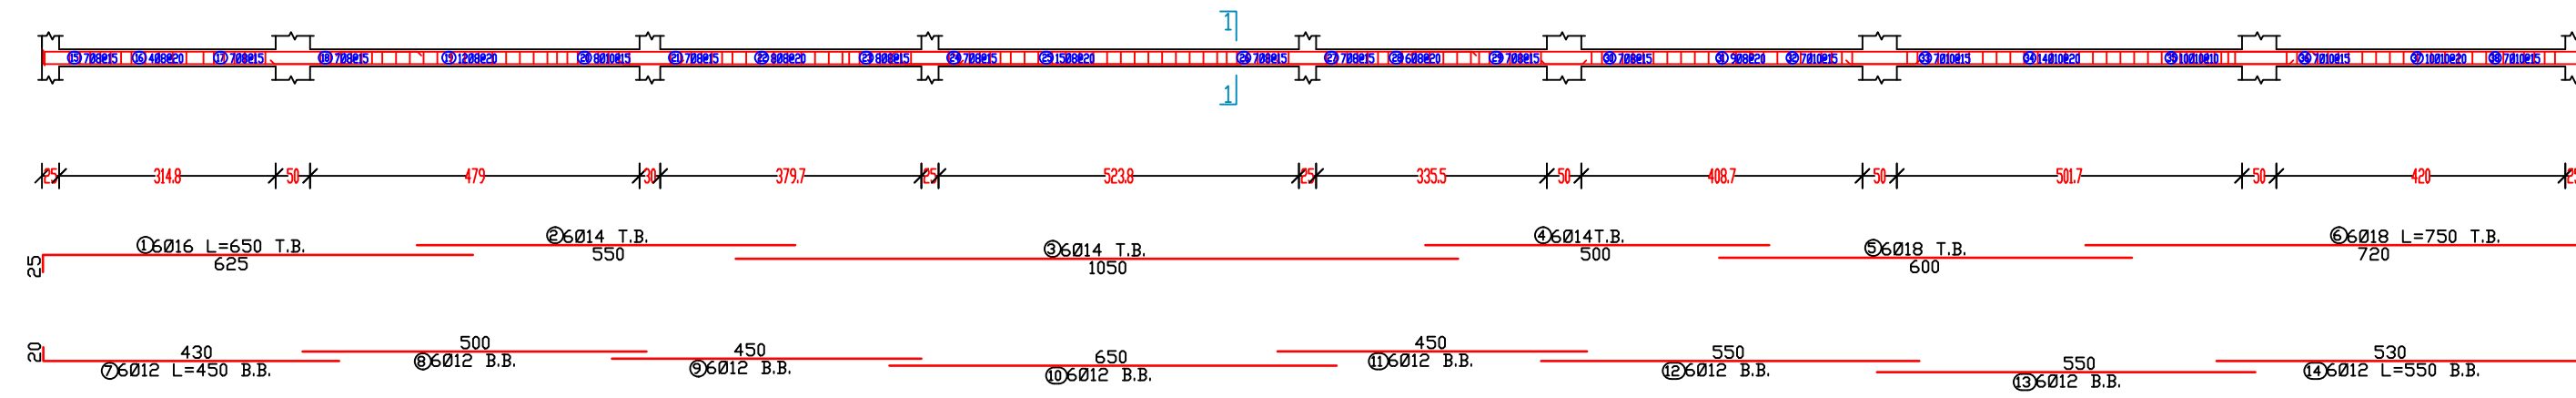

B06(80/25)CM
scale 1:100

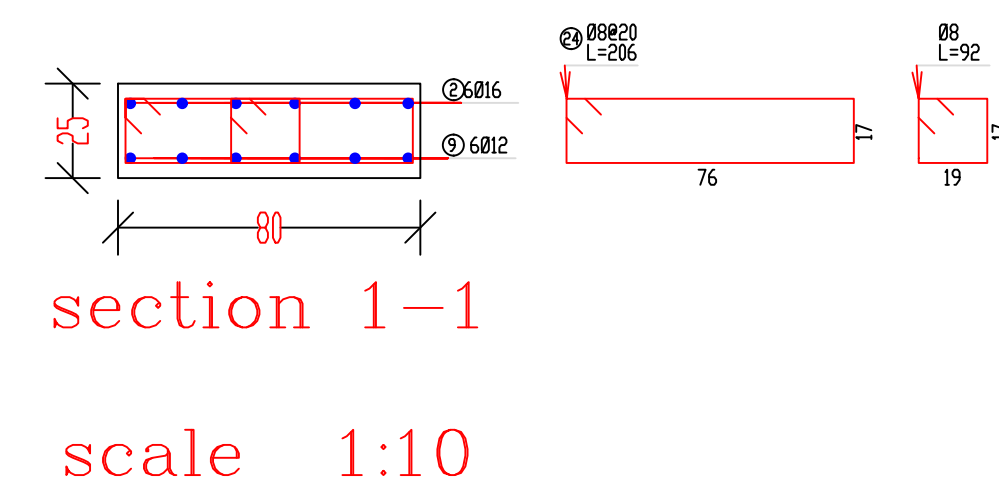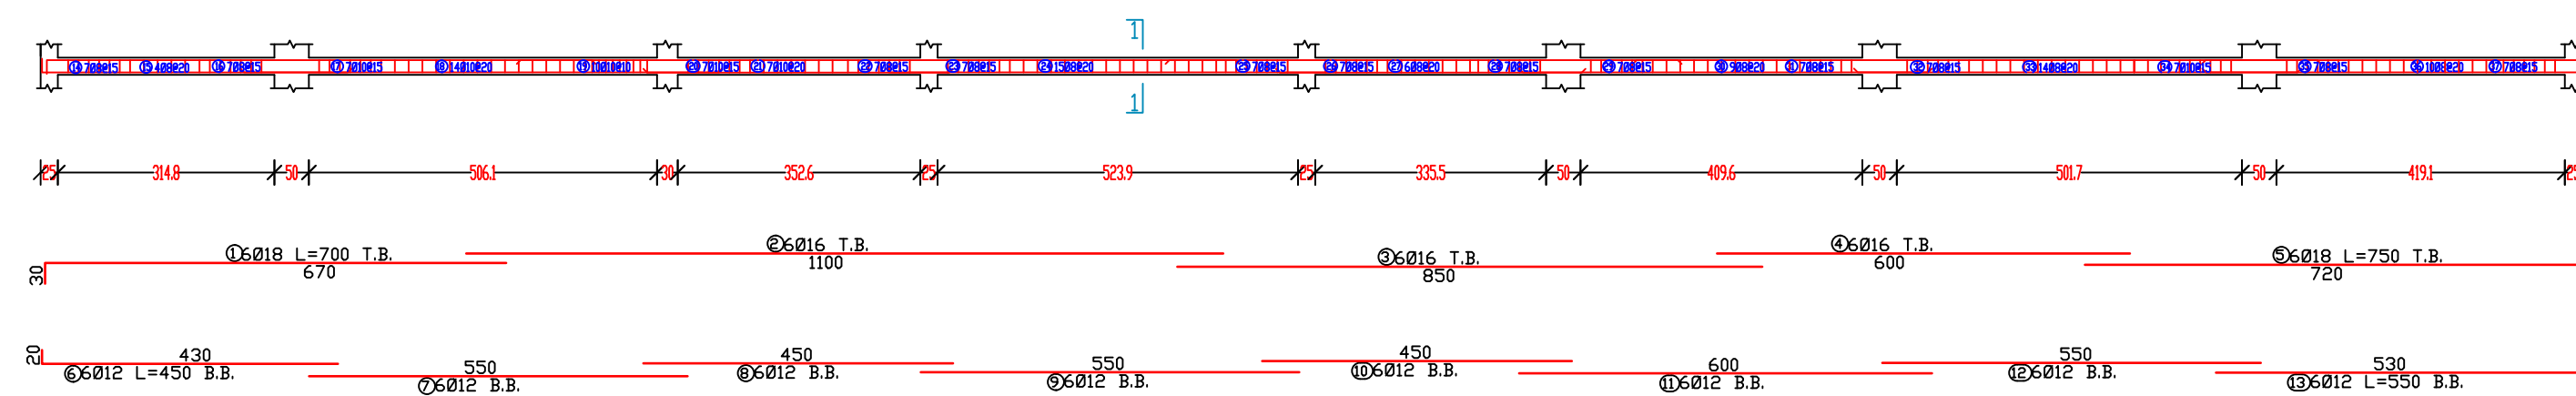


B07(80/25)CM
scale 1:100

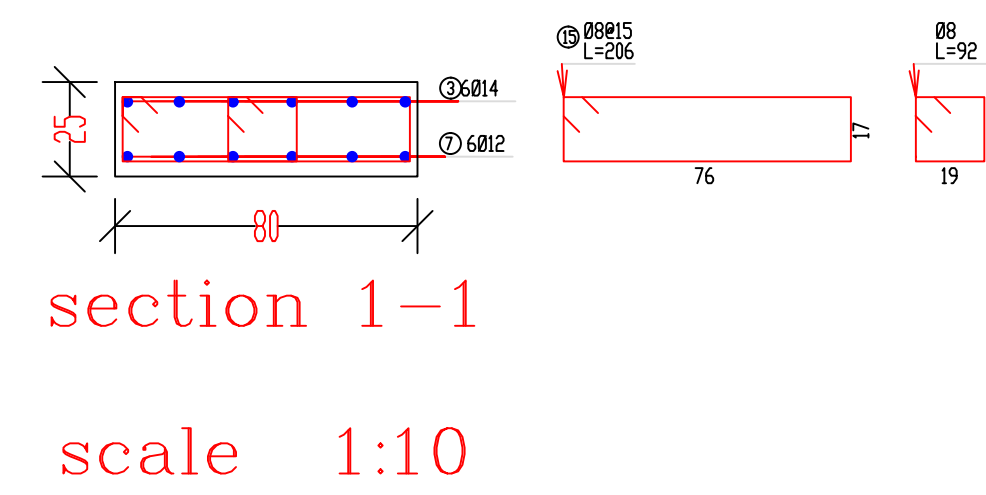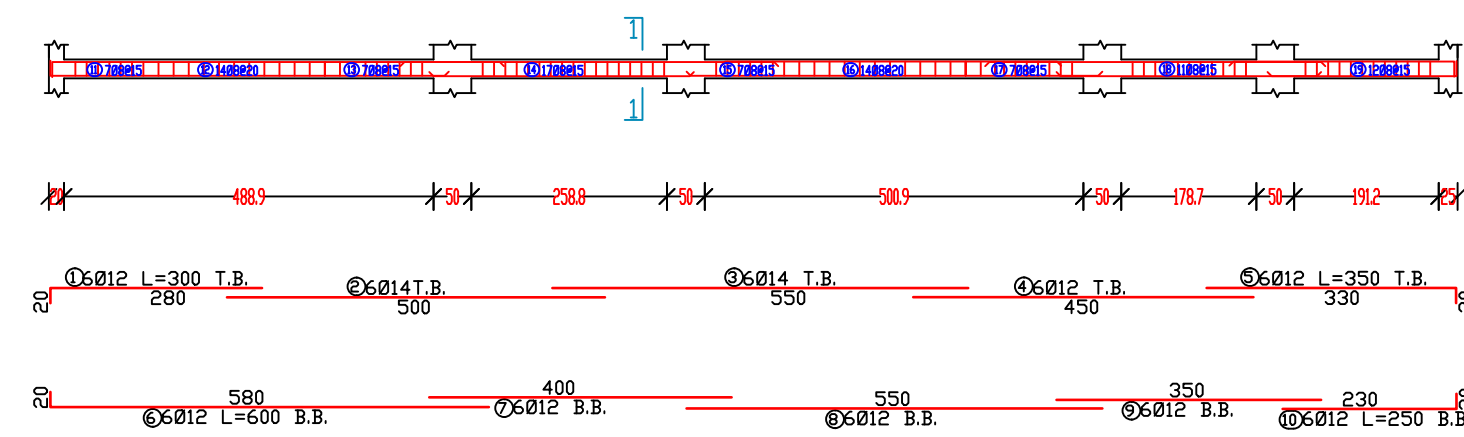

Palestine Polytechnic University
College of Engineering
Civil Engineering Department
Civil Engineering

Graduation Project

Eye Specialized Hospital

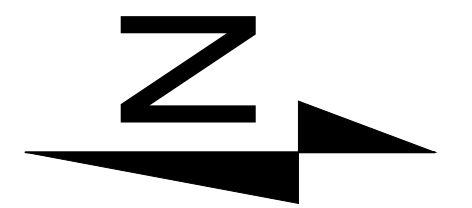

Notes:-
all levels in M
all dimension in cm

LEGEND

- STONE
- R.CONCRETE
- CONCRETE
- HOLLOW BLOCK

DRAWING TITLE :

Design Beams

Supervisor

Dr. Nafez Nasreideen



Done by :

Bayan Srour
Rasha Shakarnah



SCALE	No. of DRAW	DATE
1/100	S10	4/6

Design Beams
Scale 1\100




B08(80/25)CM
scale 1:100

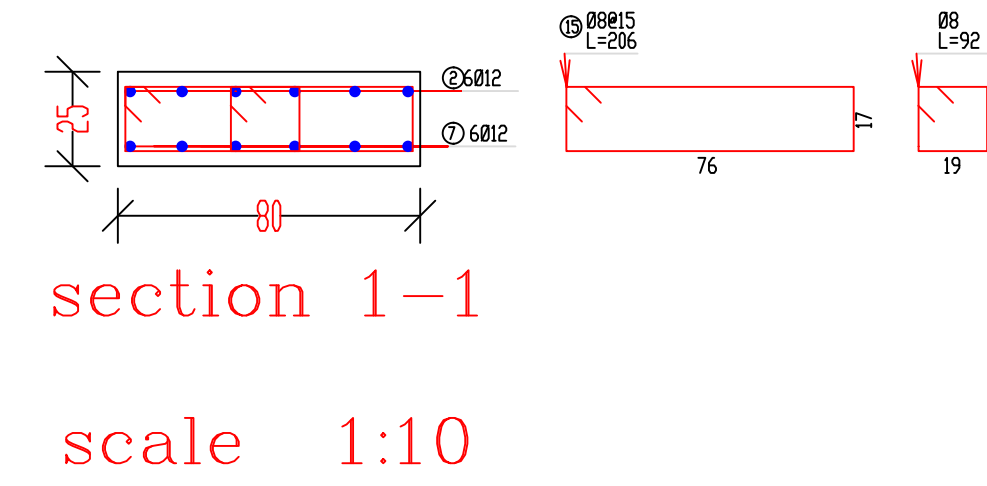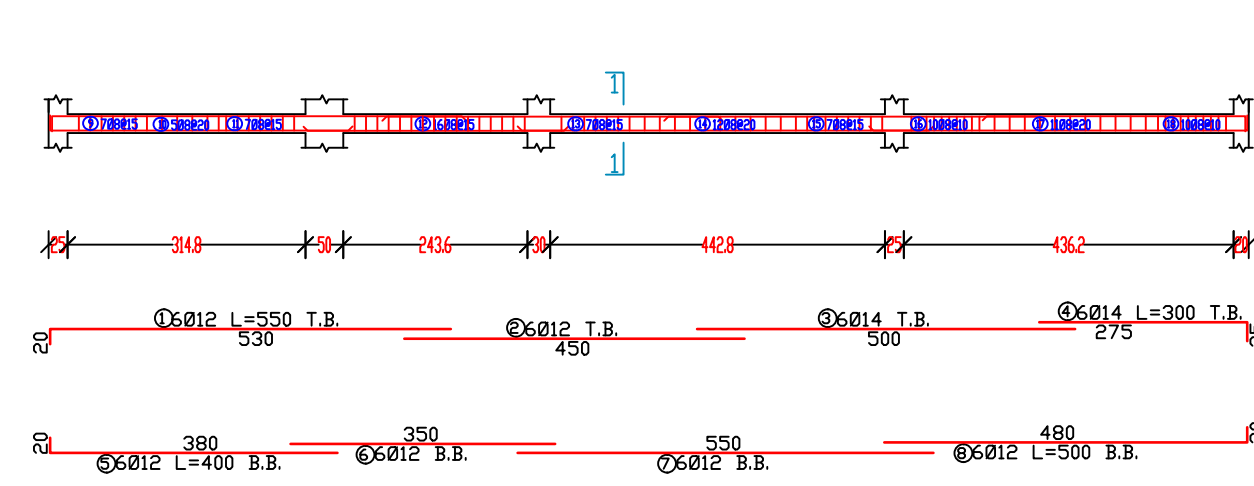

B09(80/25)CM
scale 1:100

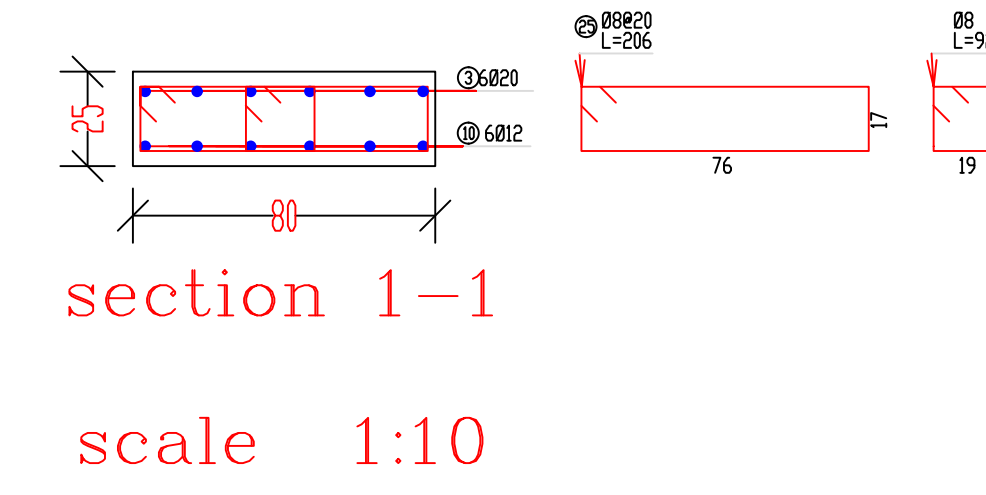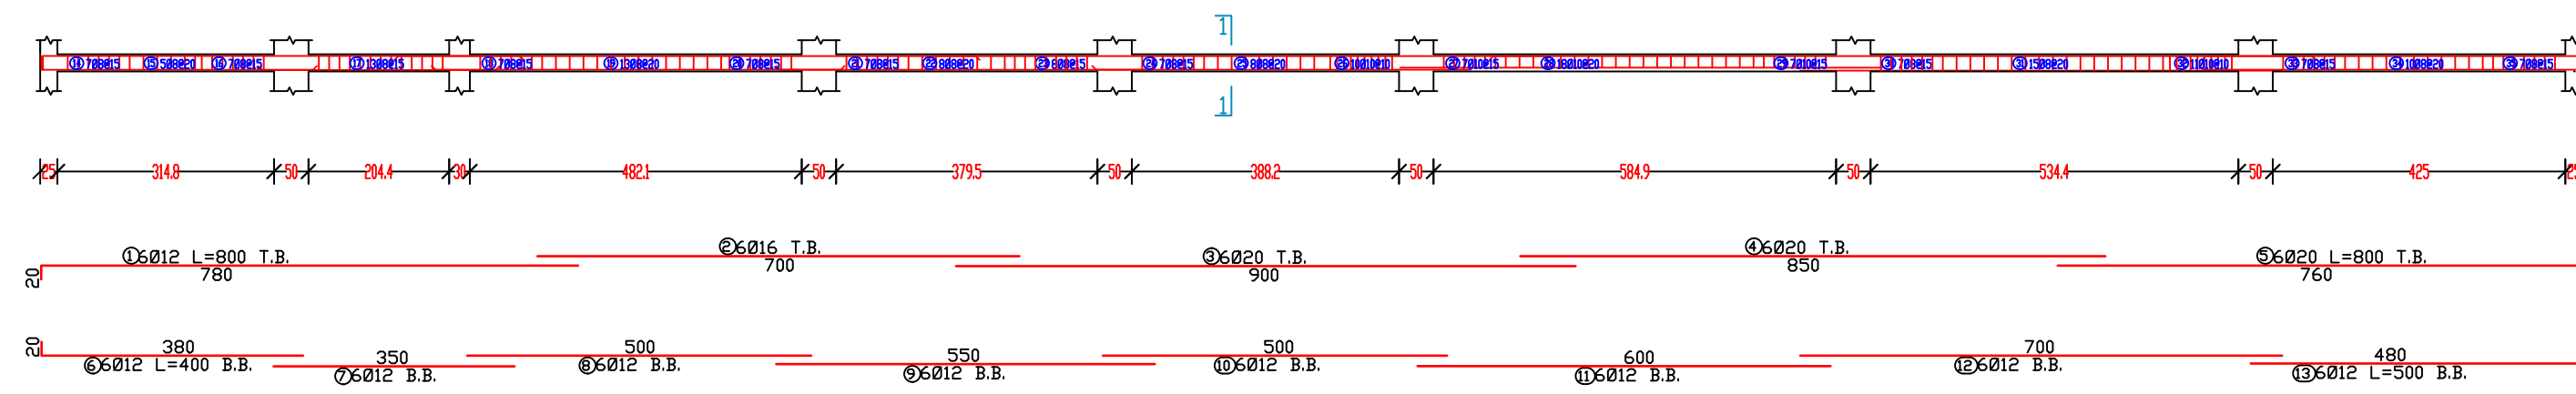


B22(50/25)CM
scale 1:100

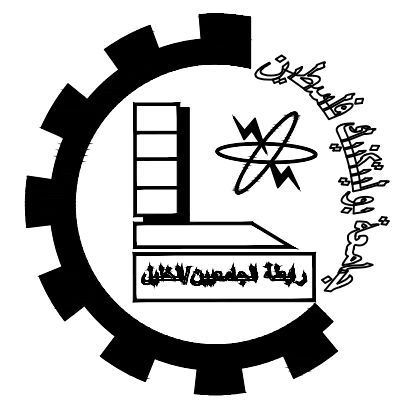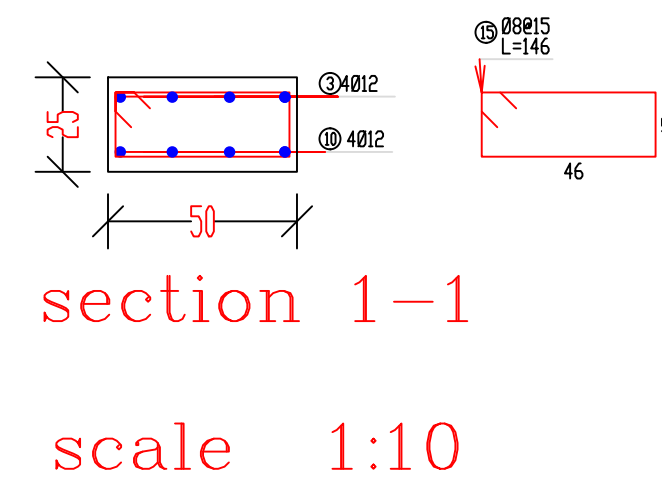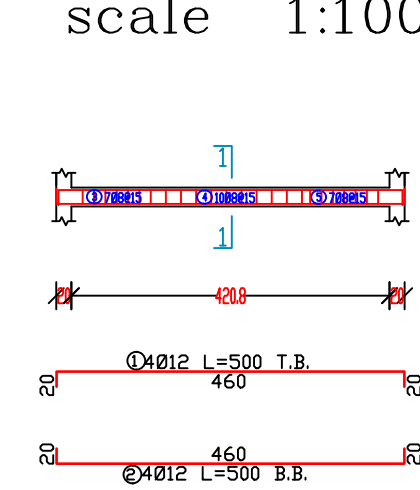

Palestine Polytechnic University
College of Engineering
Civil Engineering Department
Civil Engineering

Graduation Project

Eye Specialized Hospital

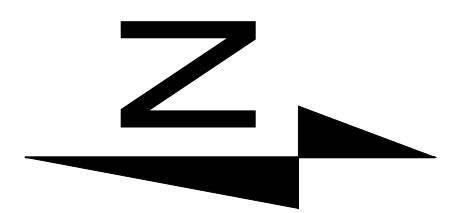

Notes:-
all levels in M
all dimension in cm

LEGEND

- STONE
- R.CONCRETE
- CONCRETE
- HOLLOW BLOCK

DRAWING TITLE :

Design Beams

Supervisor

Dr. Nafez Nasreideen



Done by :

Bayan Srour
Rasha Shakarnah

SCALE	No. of DRAW	DATE
1/100	S11	4/6


Design Beams
Scale 1\100

B23(60/42)CM
scale 1:100

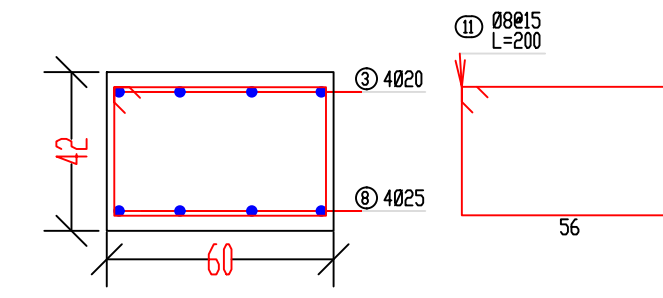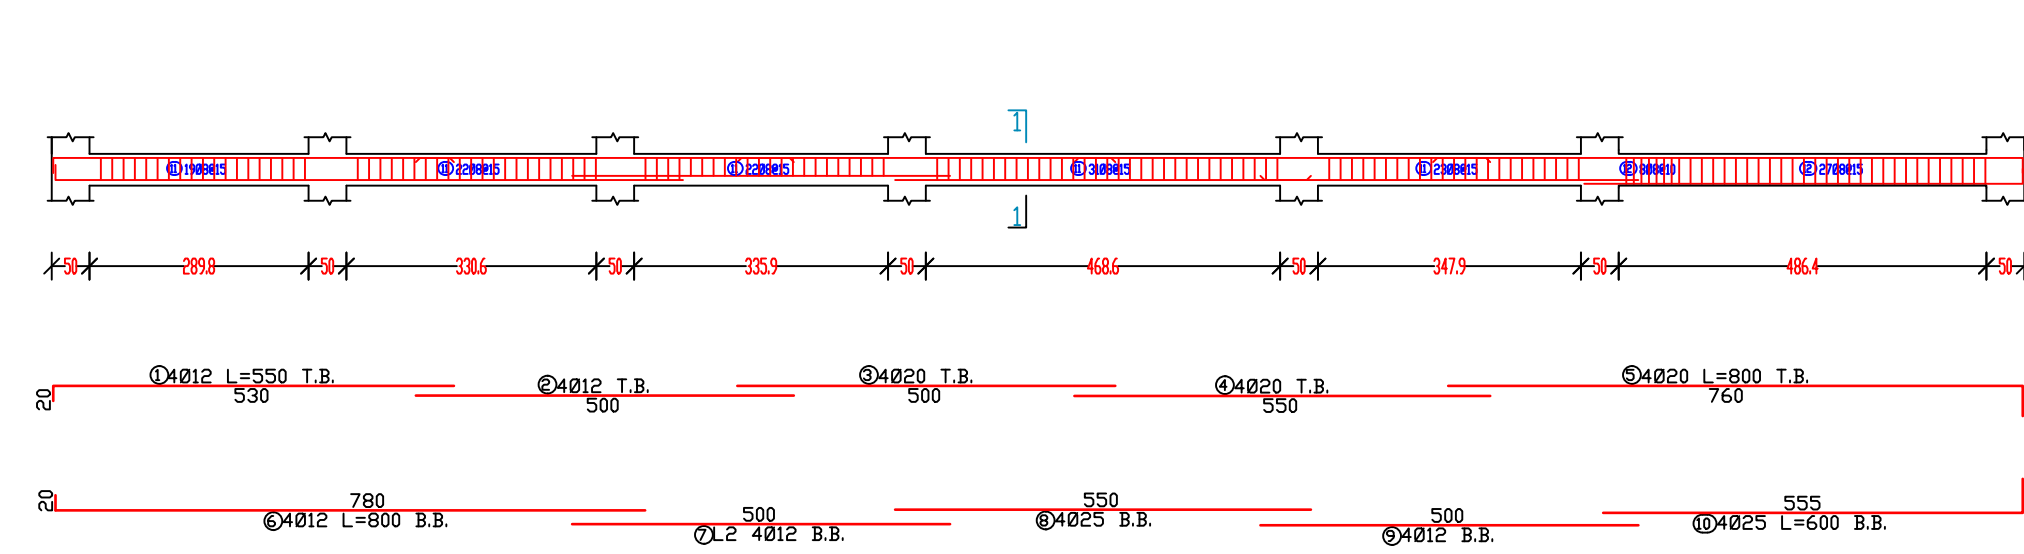



section 1-1
scale 1:10

B24(50/42)CM
scale 1:100

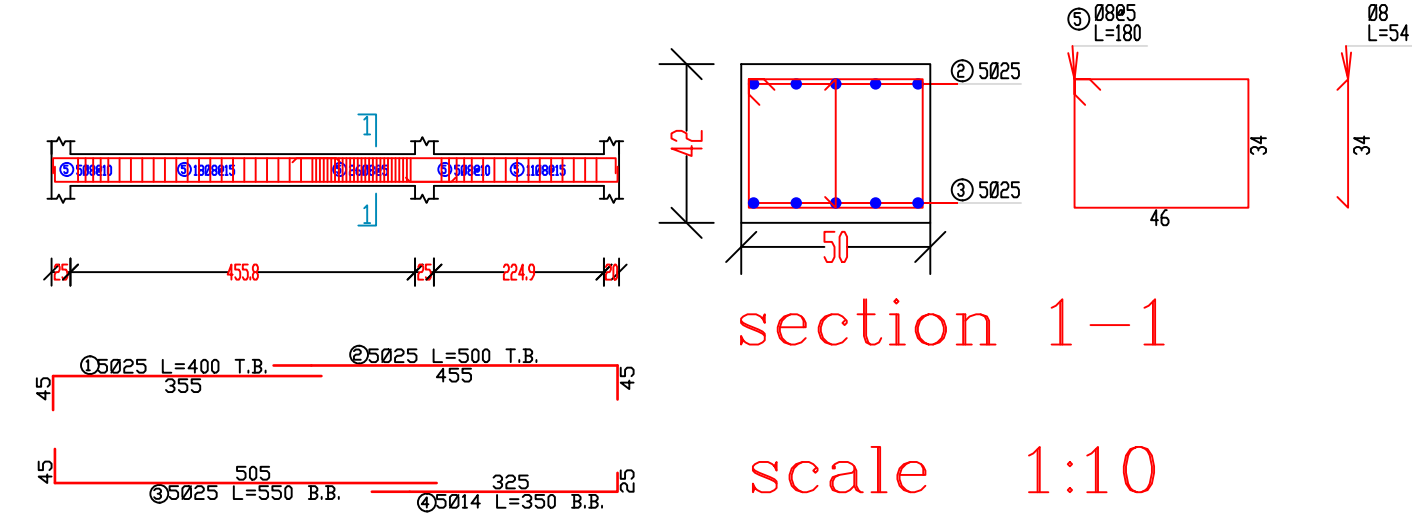



section 1-1
scale 1:10

B25(120/42)CM
scale 1:100

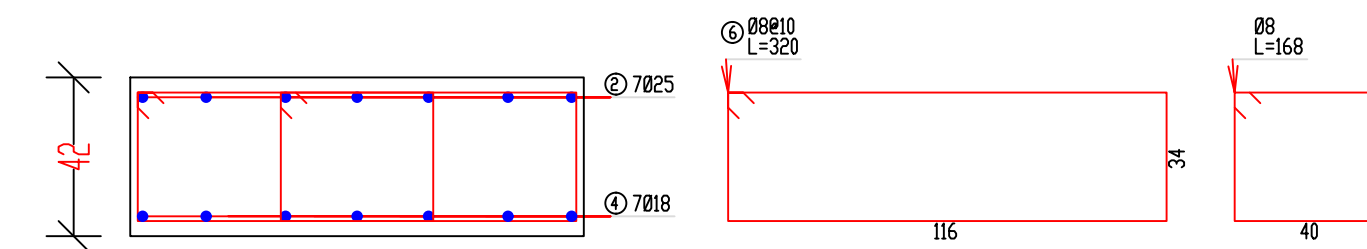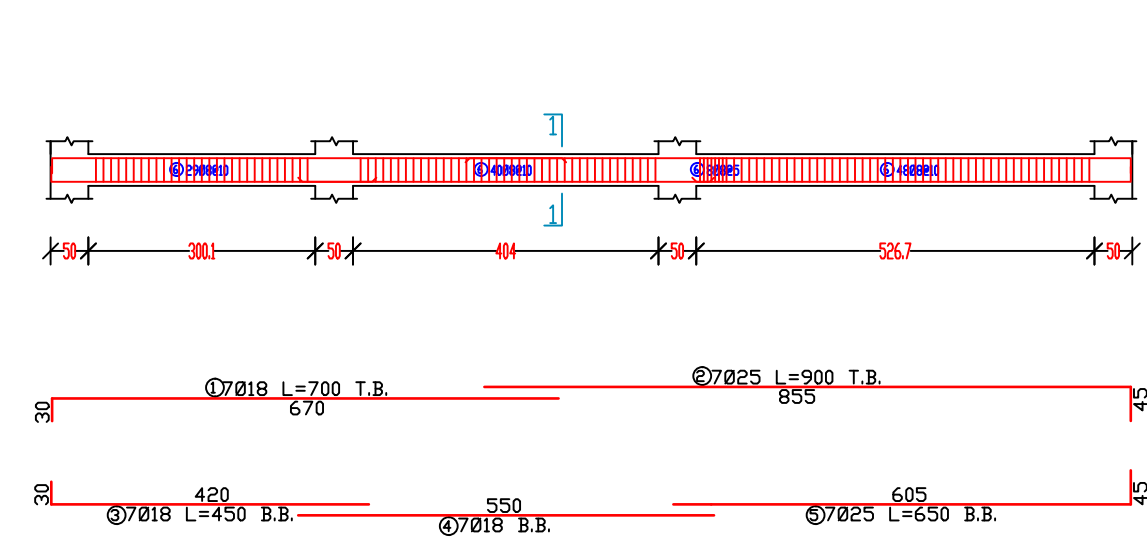


section 1-1
scale 1:10

B26(60/42)CM
scale 1:100

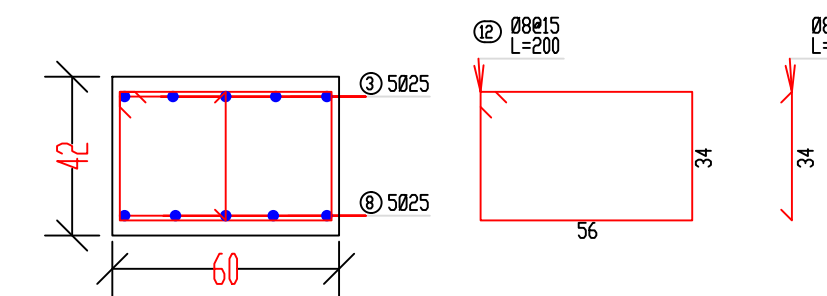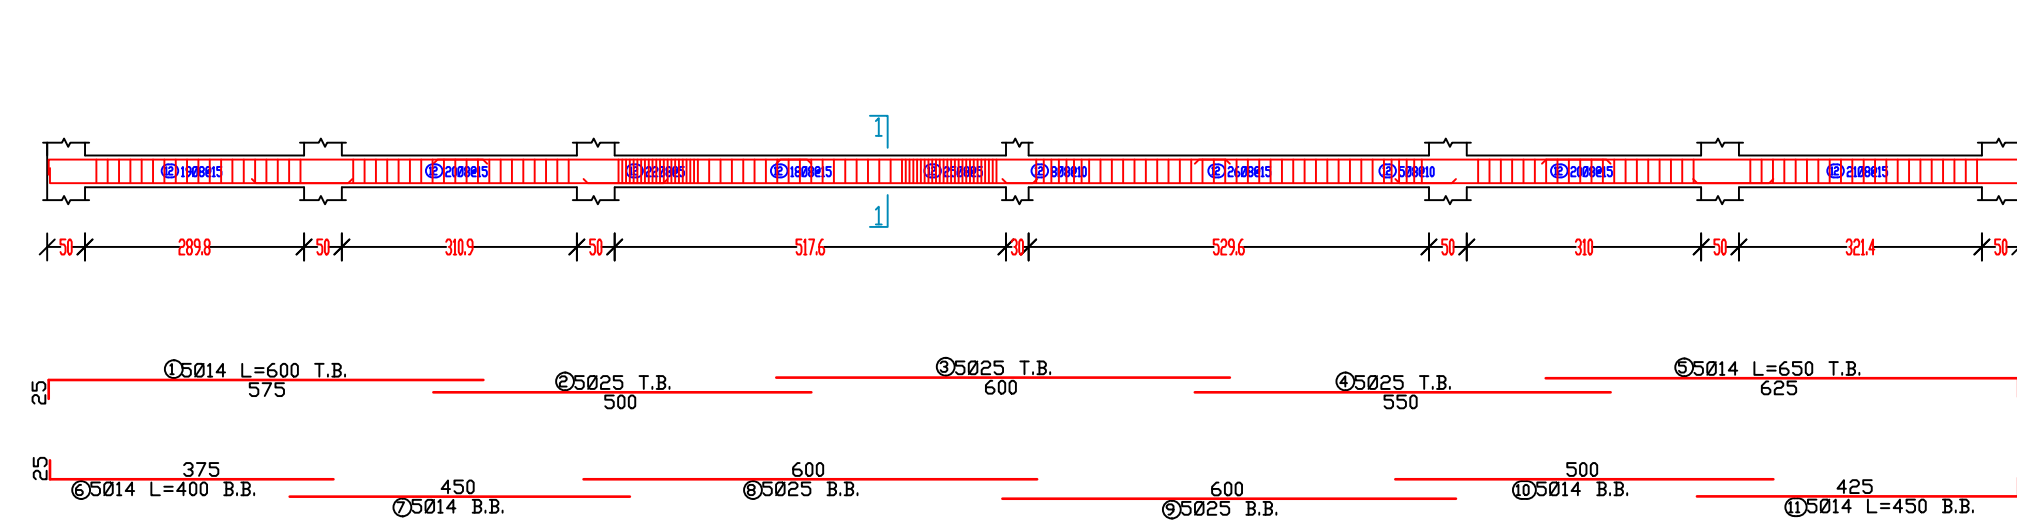


section 1-1
scale 1:10

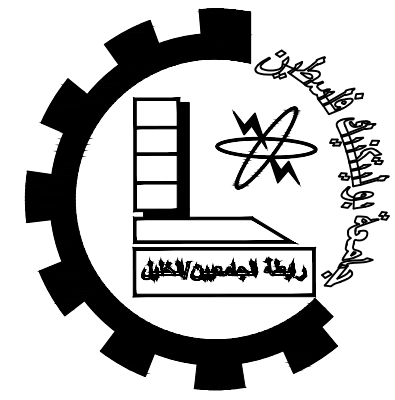

Palestine Polytechnic University
College of Engineering
Civil Engineering Department
Civil Engineering

Graduation Project

Eye Specialized Hospital

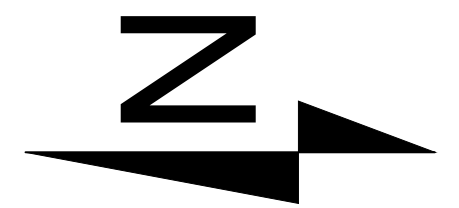

Notes:-
all levels in M
all dimension in cm

LEGEND

- STONE
- R.CONCRETE
- CONCRETE
- HOLLOW BLOCK

DRAWING TITLE :

Design Beams

Supervisor

Dr. Nafez Nasreideen


Done by :

Bayan Srour
Rasha Shakarnah


SCALE	No. of DRAW	DATE
1/100	S12	4/6

Design Beams
Scale 1\100


B27(50/42)CM
scale 1:100

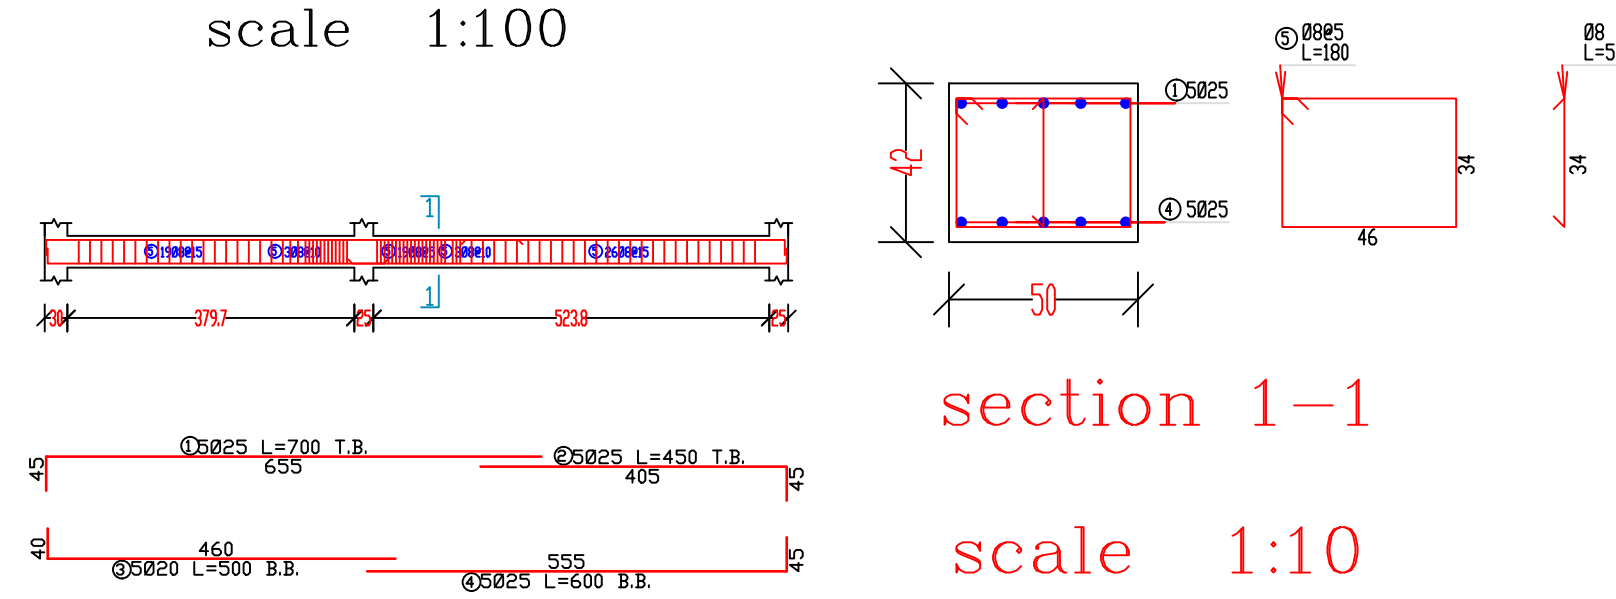


B28(50/42)CM
scale 1:100

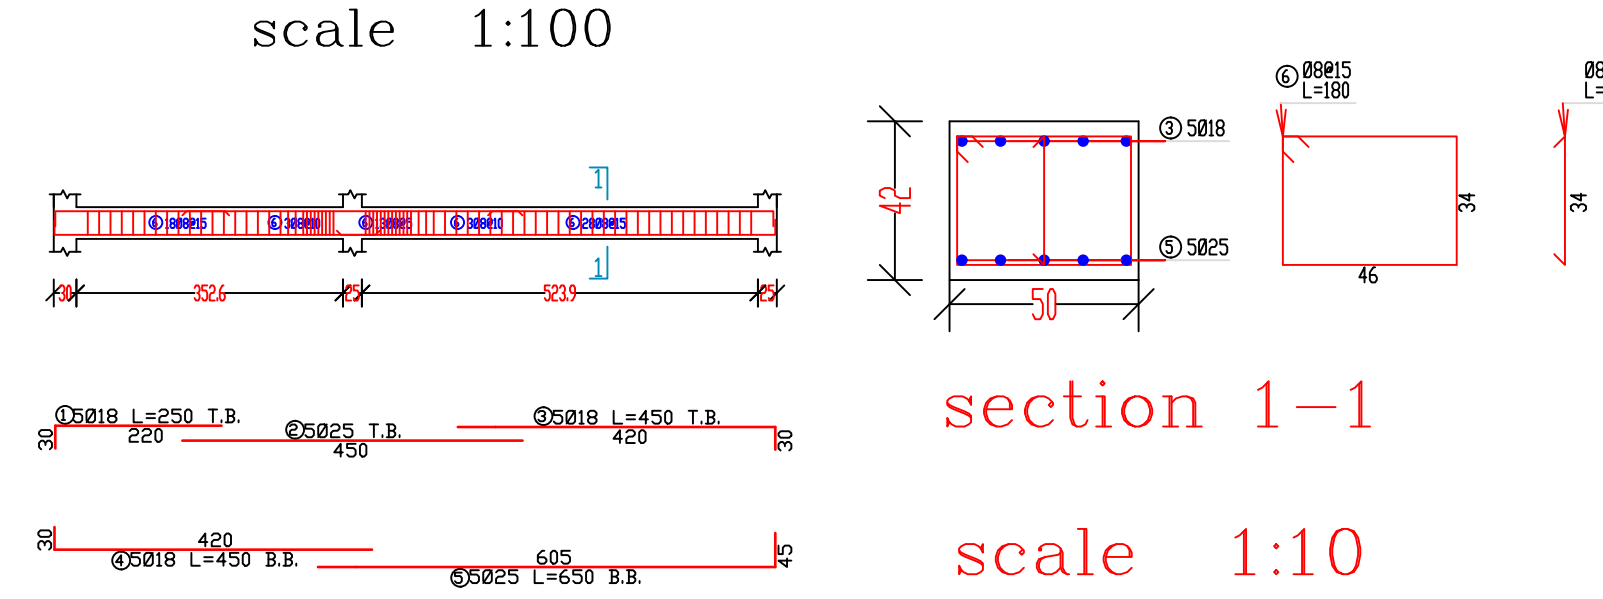



B29(50/50)CM
scale 1:100

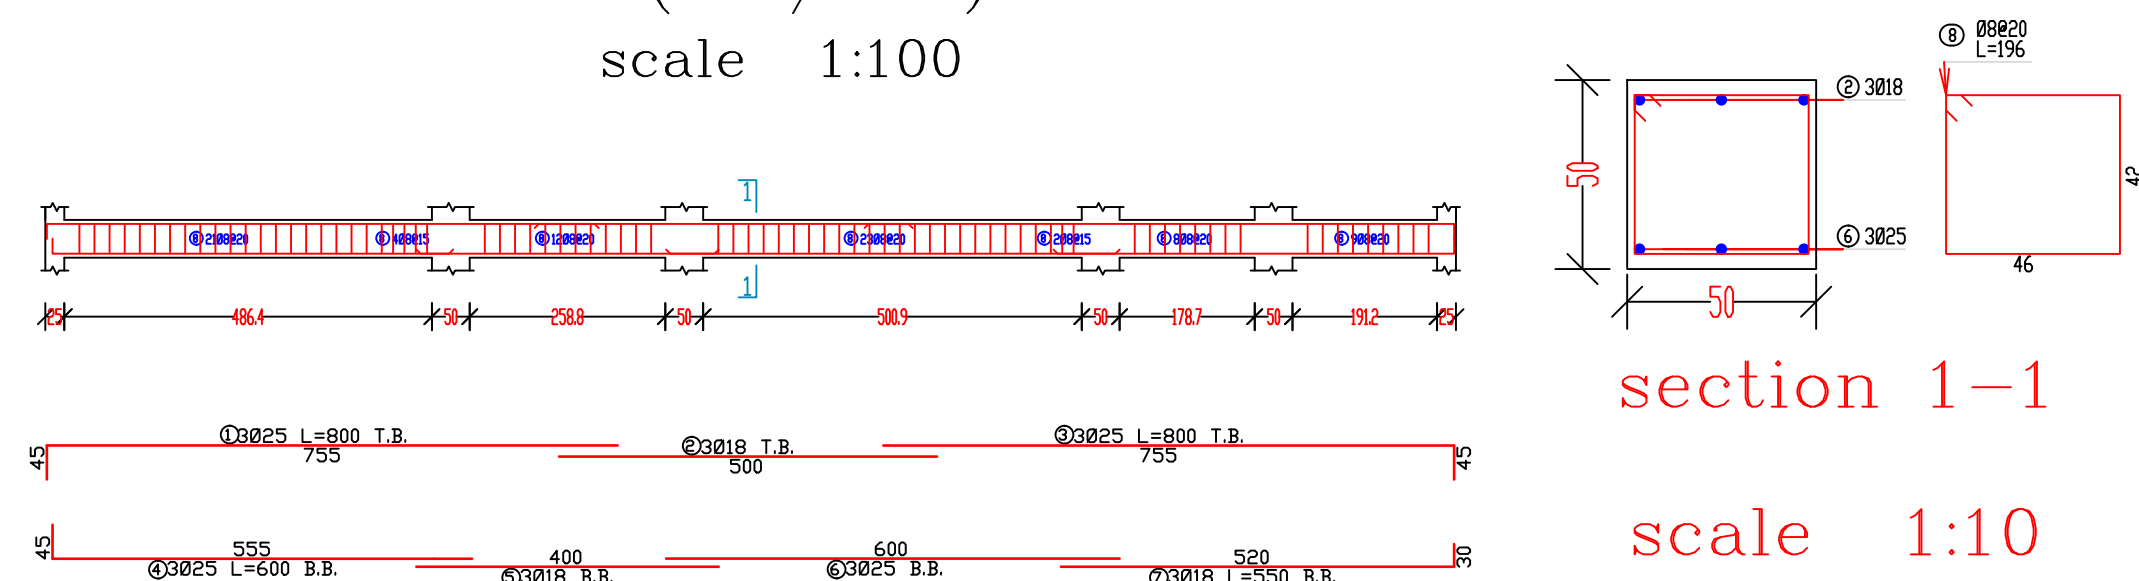

B30(50/42)CM
scale 1:100

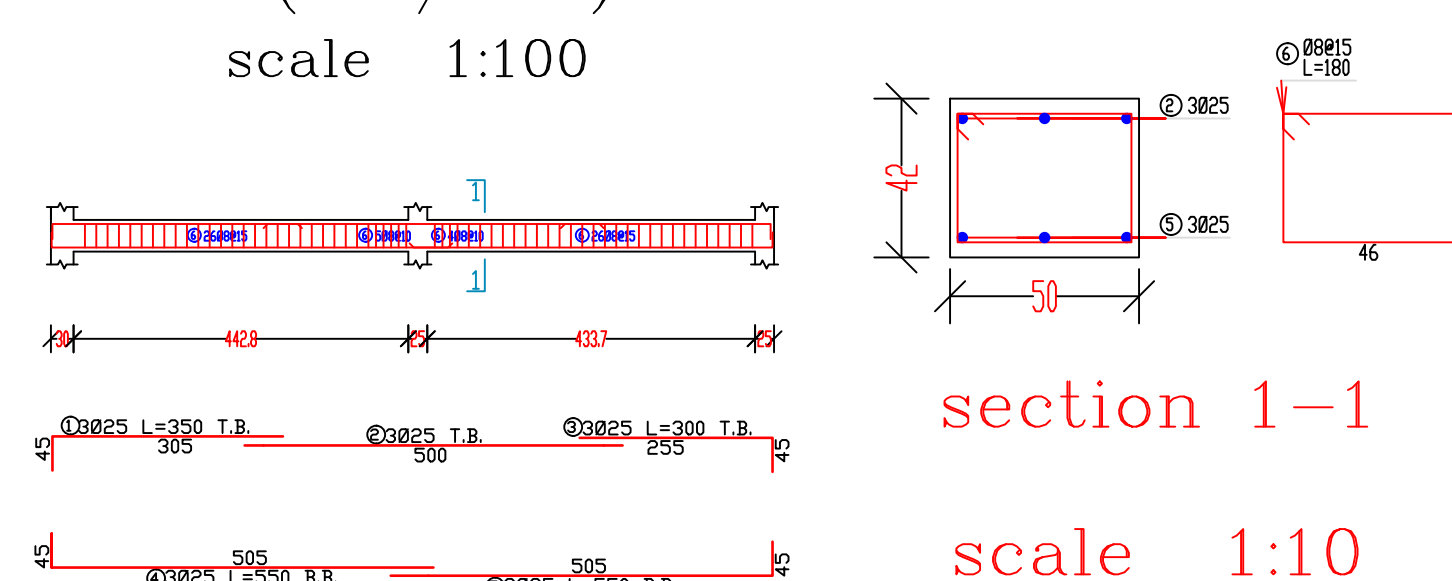


B31(50/42)CM
scale 1:100

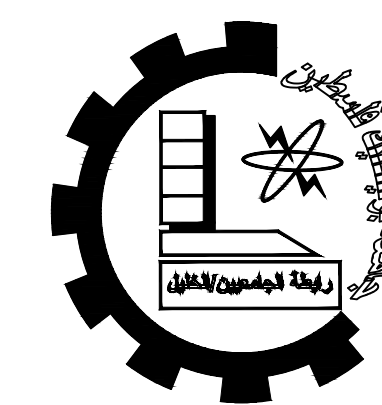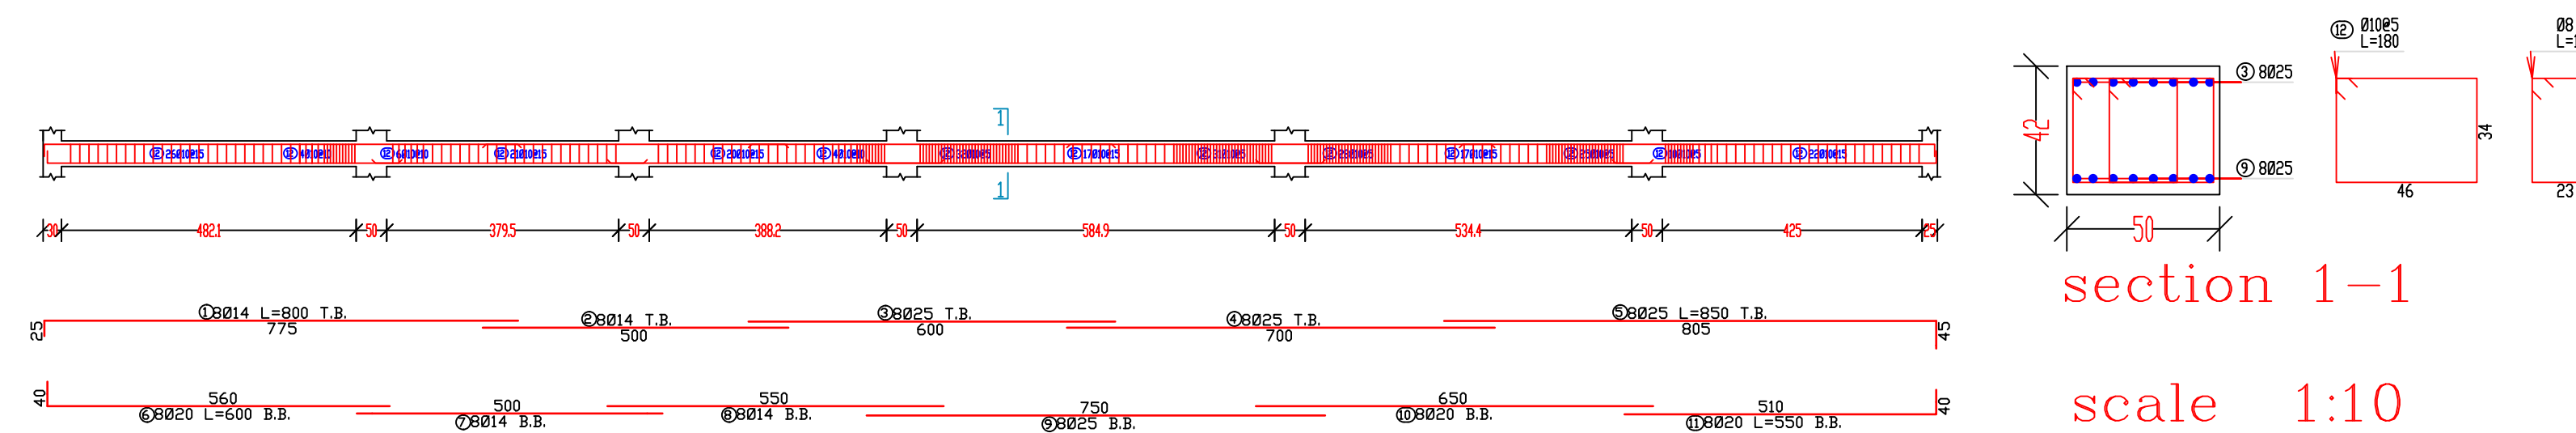

Palestine Polytechnic University
College of Engineering
Civil Engineering Department
Civil Engineering

Graduation Project

Eye Specialized Hospital

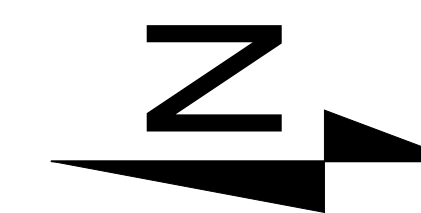

Notes:-
all levels in M
all dimension in cm

LEGEND

- STONE
- R.CONCRETE
- CONCRETE
- HOLLOW BLOCK

DRAWING TITLE :

Design Beams

Supervisor

Dr. Nafez Nasreideen



Done by :

Bayan Srour
Rasha Shakarnah

SCALE	No. of DRAW	DATE
1/100	S13	4/6

Design Beams
Scale 1\100



B32(60/50)CM
scale 1:100

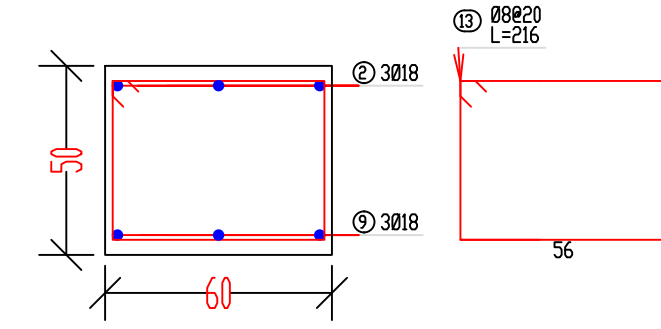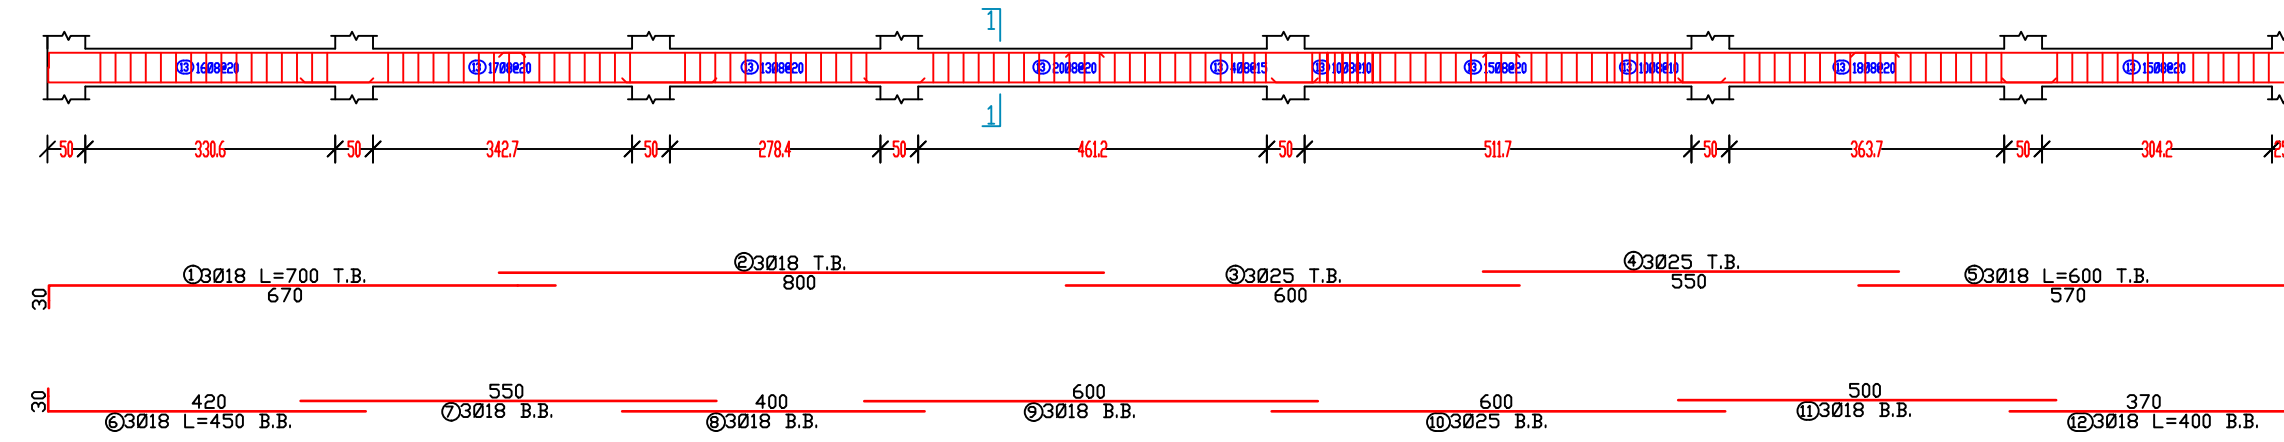

section 1-1

scale 1:10



B33(50/40)CM
scale 1:100

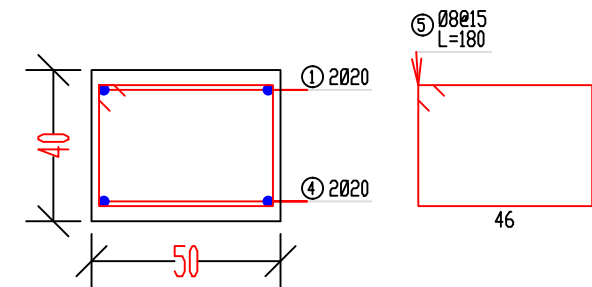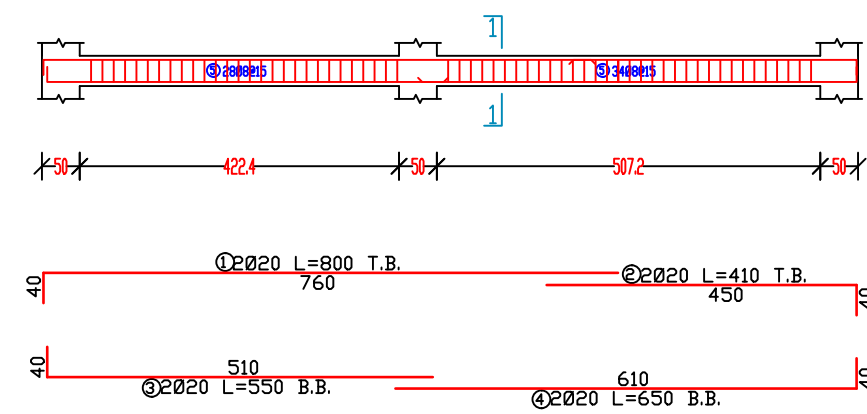

section 1-1

scale 1:10



B34(25/42)CM
scale 1:100

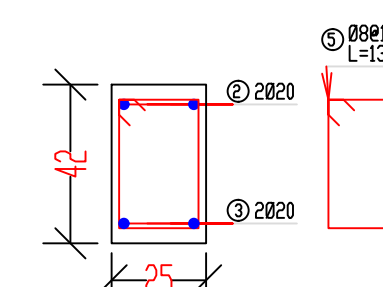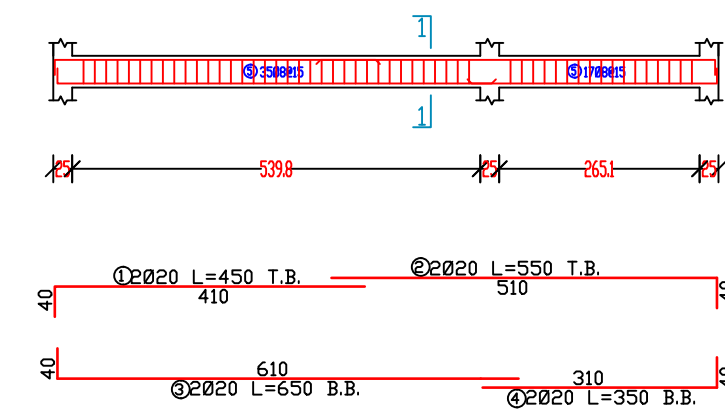

section 1-1

scale 1:10



B35(25/50)CM
scale 1:100

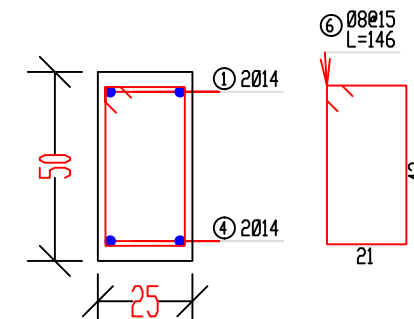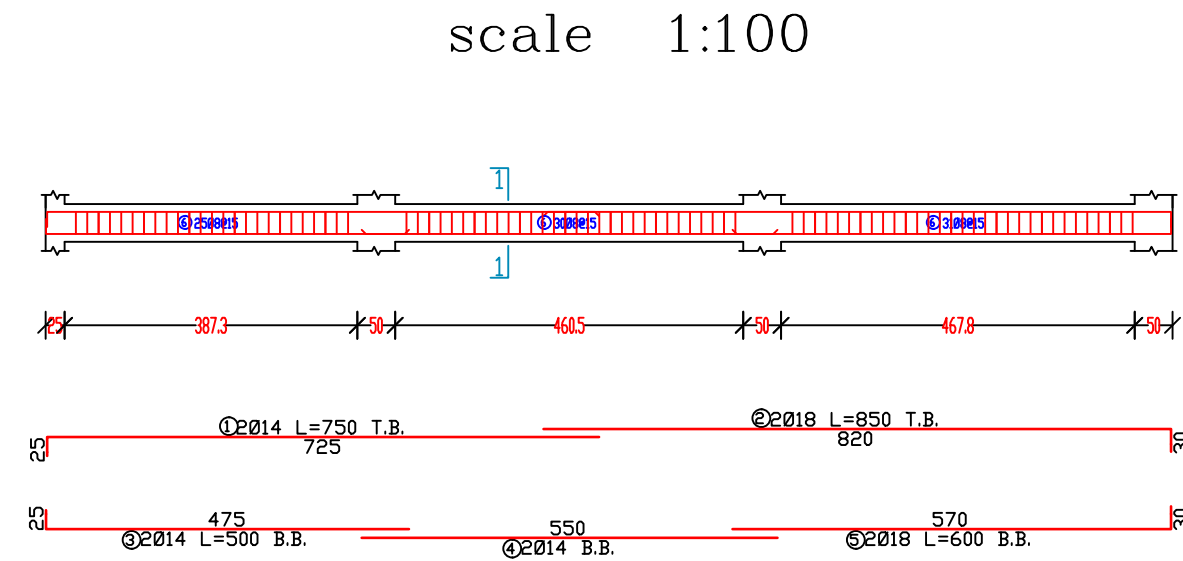

section 1-1

scale 1:10



B36(50/42)CM
scale 1:100

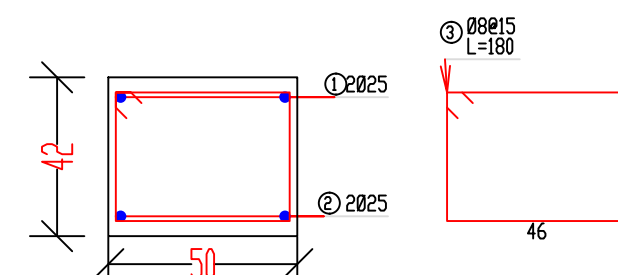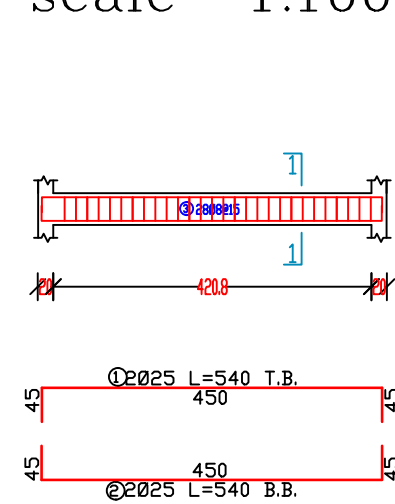

section 1-1

scale 1:10

B37(25/40)CM
scale 1:100

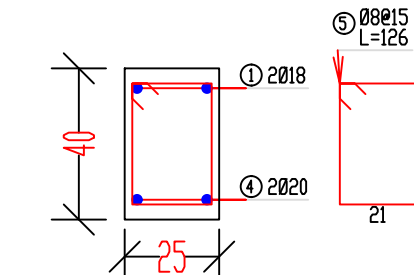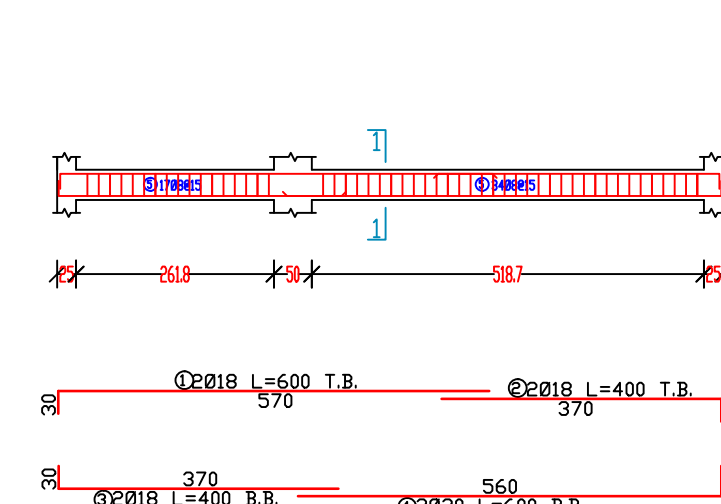

section 1-1


scale 1:10



Palestine Polytechnic University
College of Engineering
Civil Engineering Department
Civil Engineering

Graduation Project

Eye Specialized Hospital

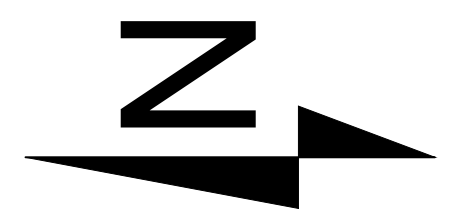

Notes:-
all levels in M
all dimension in cm

LEGEND

- STONE
- R.CONCRETE
- CONCRETE
- HOLLOW BLOCK

DRAWING TITLE :

Design Beams

Supervisor

Dr. Nafez Nasreideen



Done by :

Bayan Srour
Rasha Shakarnah

SCALE	No. of DRAW	DATE
1/100	S14	4/6

Design Beams
Scale 1\100



B38(30/42)CM
scale 1:100

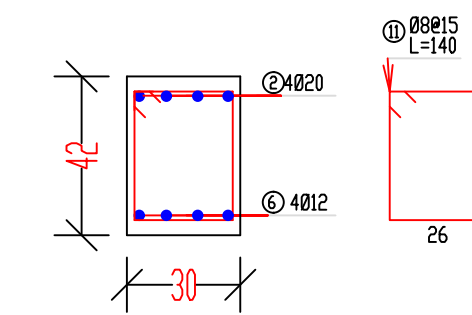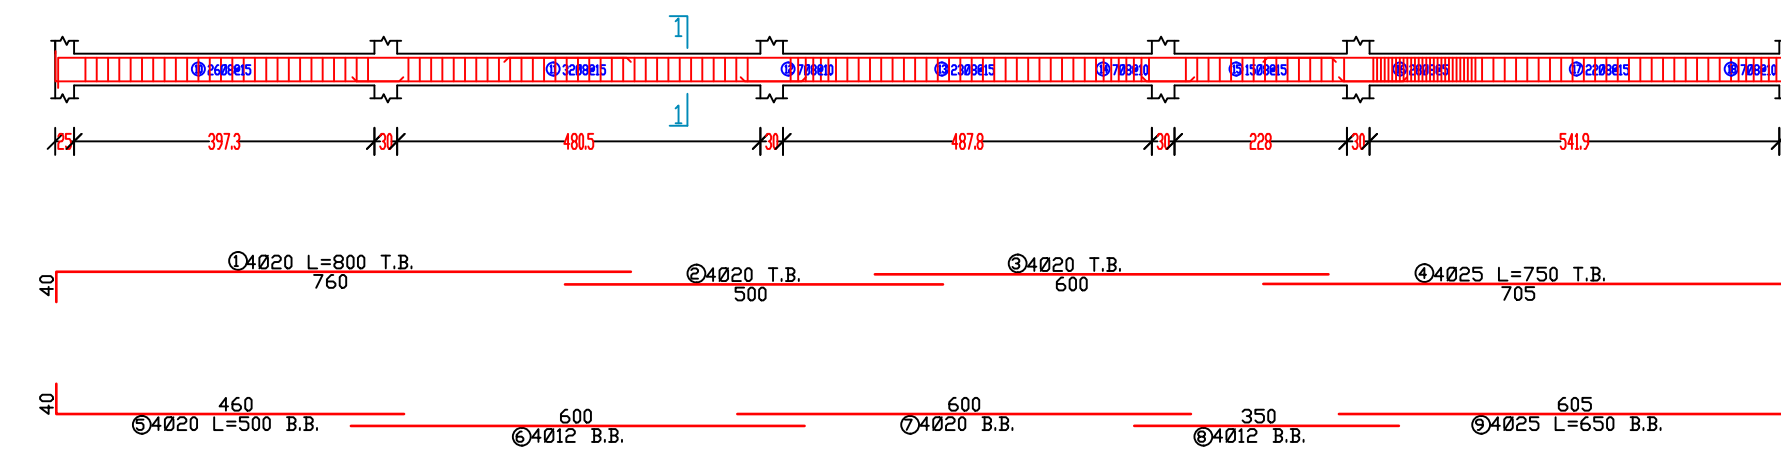

section 1-1

scale 1:10



B40(50/25)CM
scale 1:100

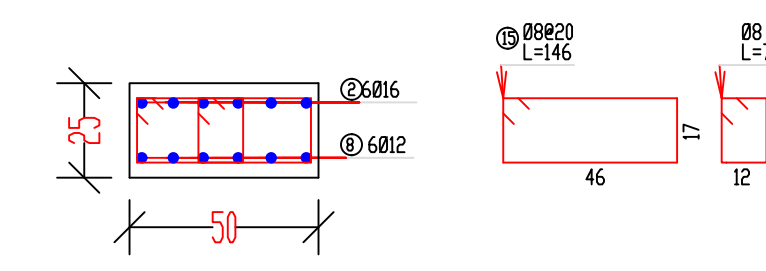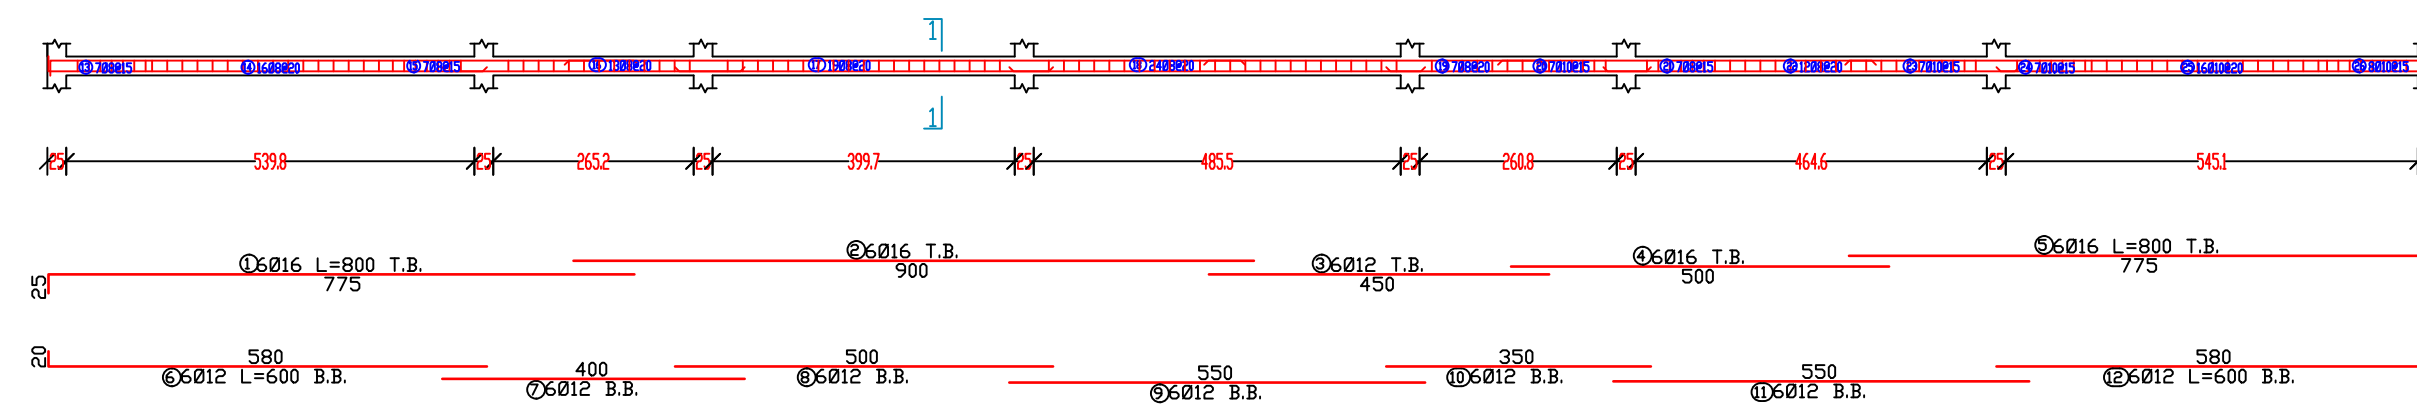

section 1-1

scale 1:10



B41(50/25)CM
scale 1:100

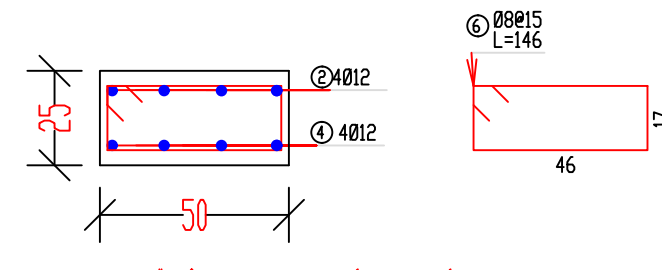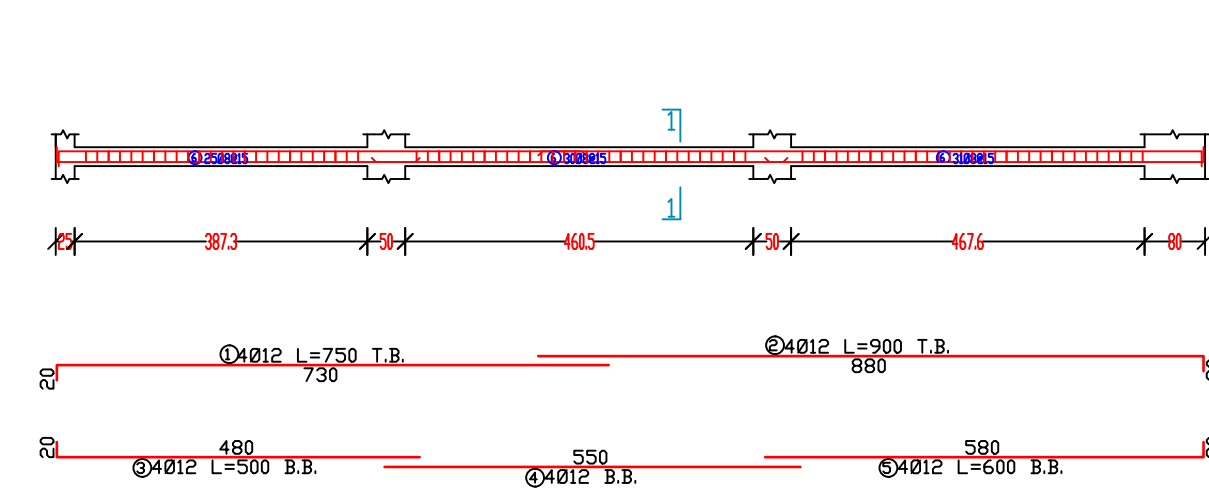

section 1-1


scale 1:10

B42(30/25)CM
scale 1:100

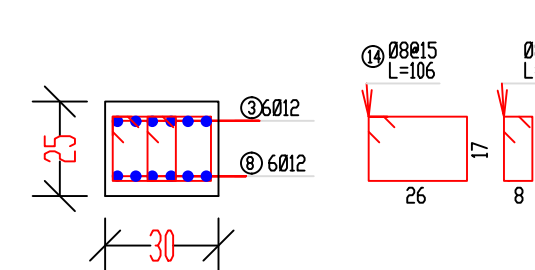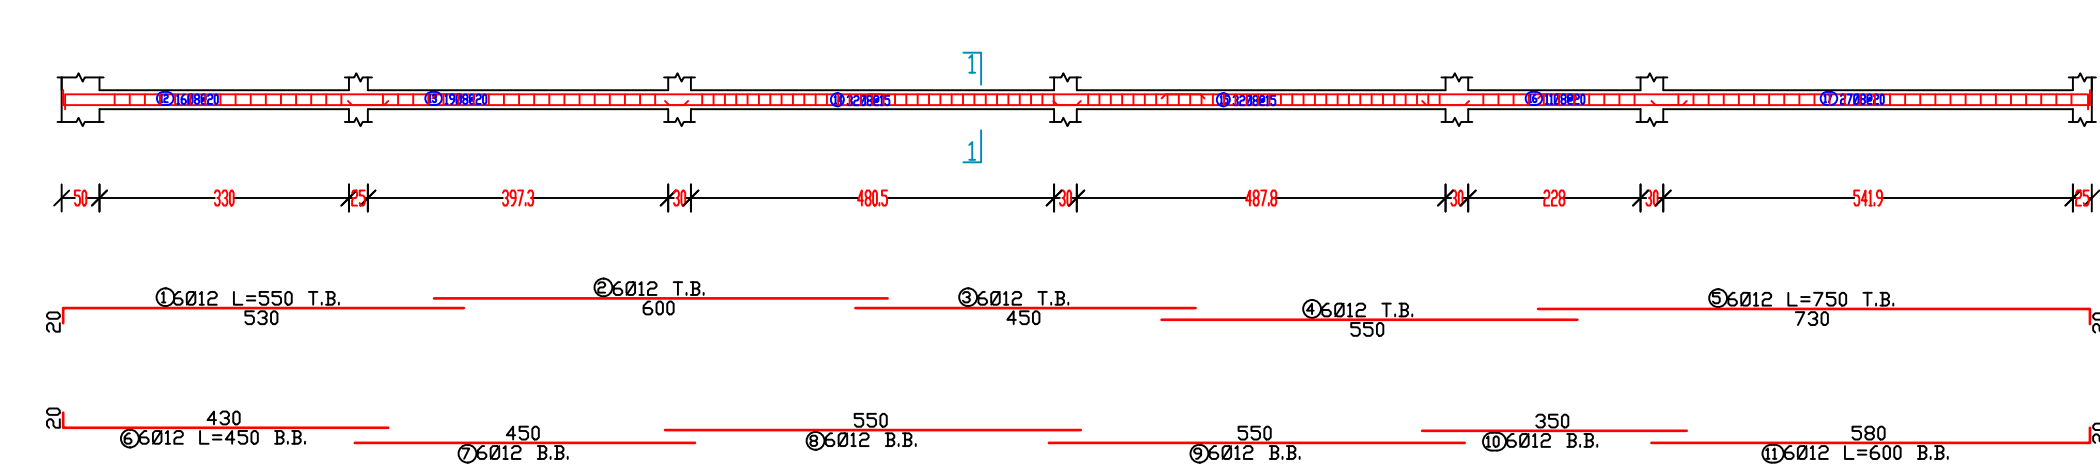

section 1-1


scale 1:10

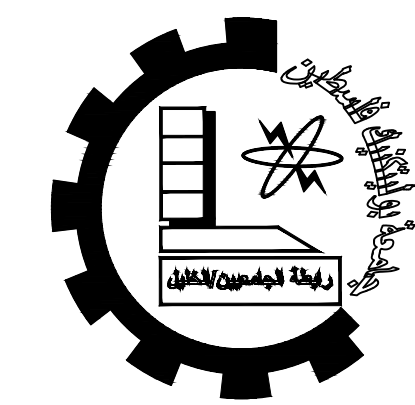

Palestine Polytechnic University
College of Engineering
Civil Engineering Department
Civil Engineering

Graduation Project

Eye Specialized Hospital

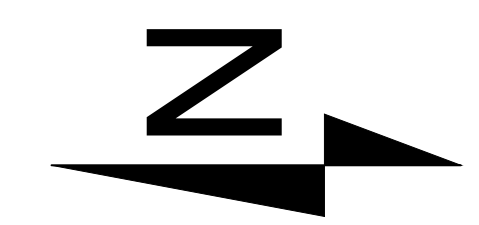

Notes:-
all levels in M
all dimension in cm

LEGEND

- STONE
- R.CONCRETE
- CONCRETE
- HOLLOW BLOCK

DRAWING TITLE :

Design Beams

Supervisor

Dr. Nafez Nasreideen

Done by :

Bayan Srour
Rasha Shakarnah

SCALE	No. of DRAW	DATE
1/100	S15	4/6

Design Beams
Scale 1\100

Floor


Beam's Design Sections

Basement

1,10,11,12

13,14


16,17,18,19,20,21

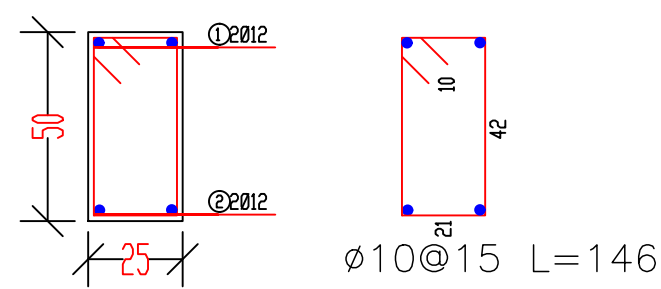

$\phi 10@15$ L=146

Section in beam(25/50)


scale 1:10

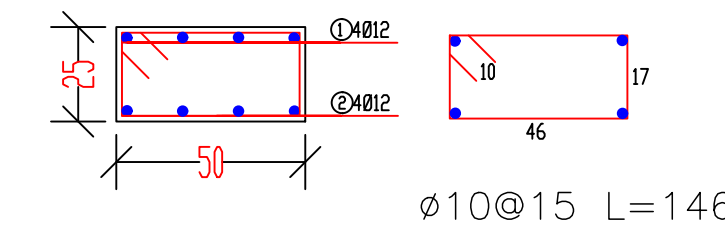

$\phi 10@15$ L=146

Section in beam(50/25)

scale 1:10

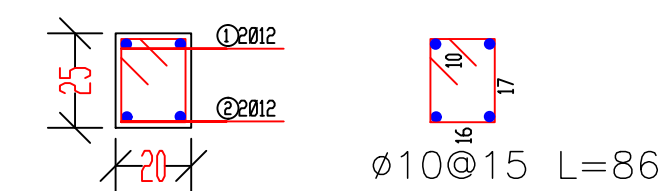

$\phi 10@15$ L=86

Section in beam(20/25)


scale 1:10

Ground Floor

43,44,45

39


46,47,48,49,50,51

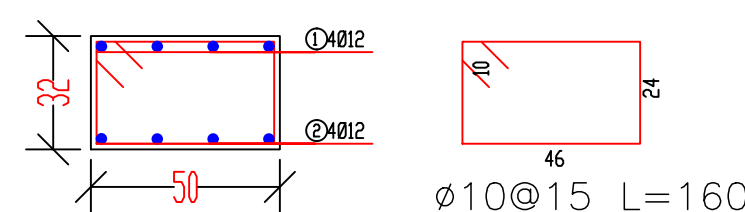

$\phi 10@15$ L=160

Section in beam(50/32)


scale 1:10

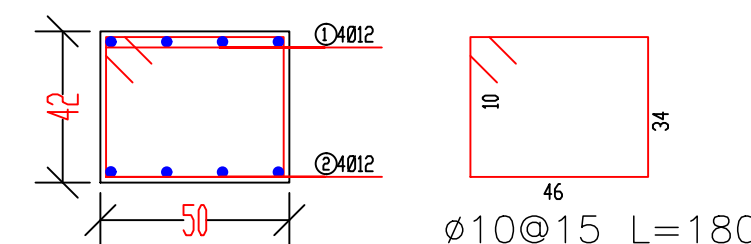

$\phi 10@15$ L=180

Section in beam(50/42)

scale 1:10

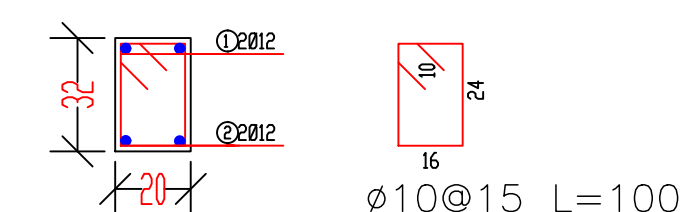

$\phi 10@15$ L=100

Section in beam(20/32)


scale 1:10

1st Floor

43,44,45

39


46,47,48,49,50,51

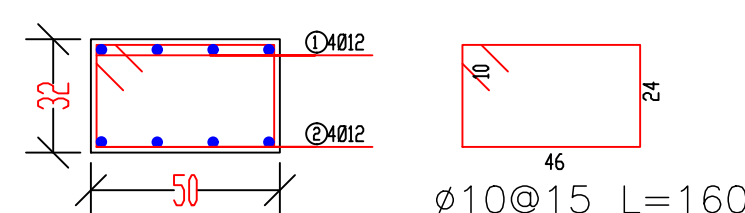

$\phi 10@15$ L=160

Section in beam(50/32)


scale 1:10

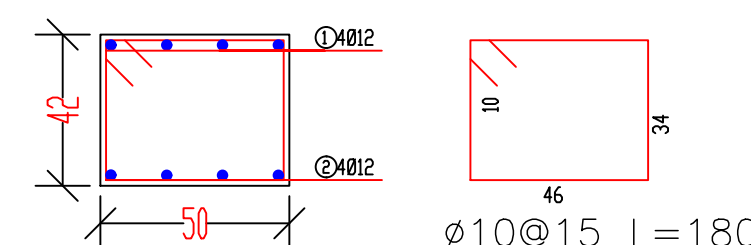

$\phi 10@15$ L=180

Section in beam(50/42)

scale 1:10

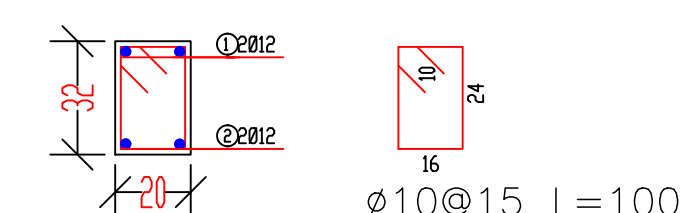

$\phi 10@15$ L=100

Section in beam(20/32)


scale 1:10

2nd Floor

43,44,45

39


46,47,48,49,50,51

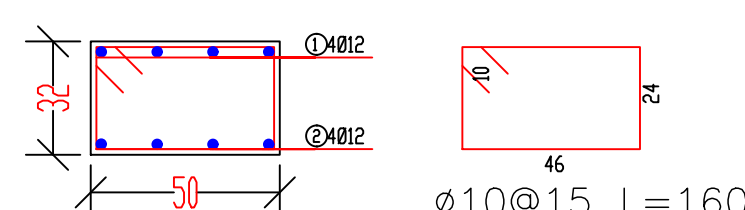

$\phi 10@15$ L=160

Section in beam(50/32)


scale 1:10

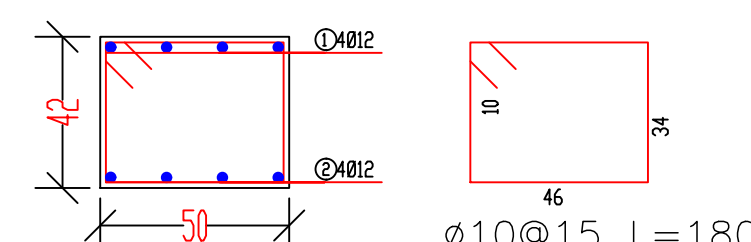

$\phi 10@15$ L=180

Section in beam(50/42)


scale 1:10

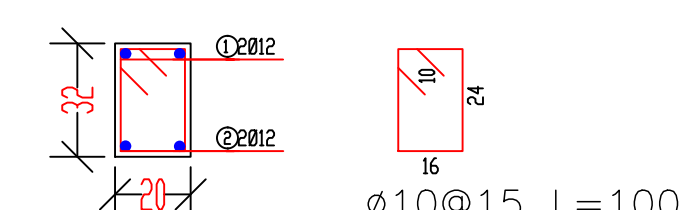

$\phi 10@15$ L=100

Section in beam(20/32)

scale 1:10

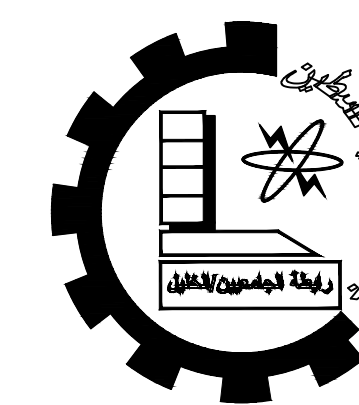

Palestine Polytechnic University

College of Engineering

Civil Engineering Department

Civil Engineering

Graduation Project


Eye Specialized Hospital



Notes:-

all levels in M
all dimension in cm

LEGEND

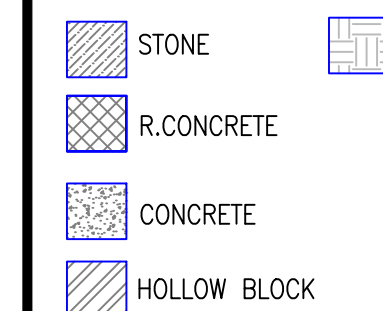

DRAWING TITLE :

Design Beams

Supervisor




Dr. Nafez Nasreideen

Done by :

Bayan Srour
Rasha Shakarnah

SCALE	No. of DRAW	DATE
1/100	S16	4/6


Design Beams
Scale 1\100

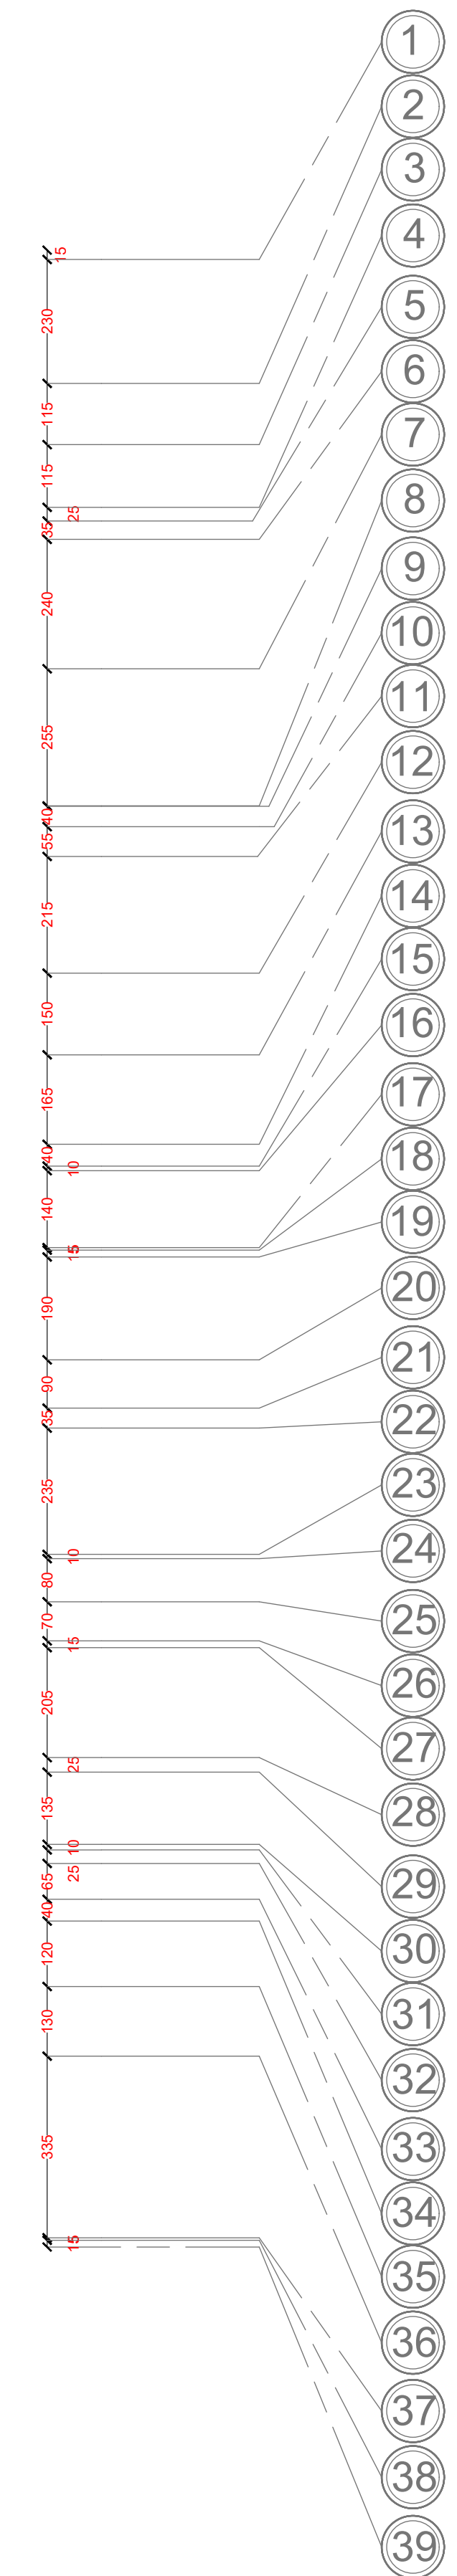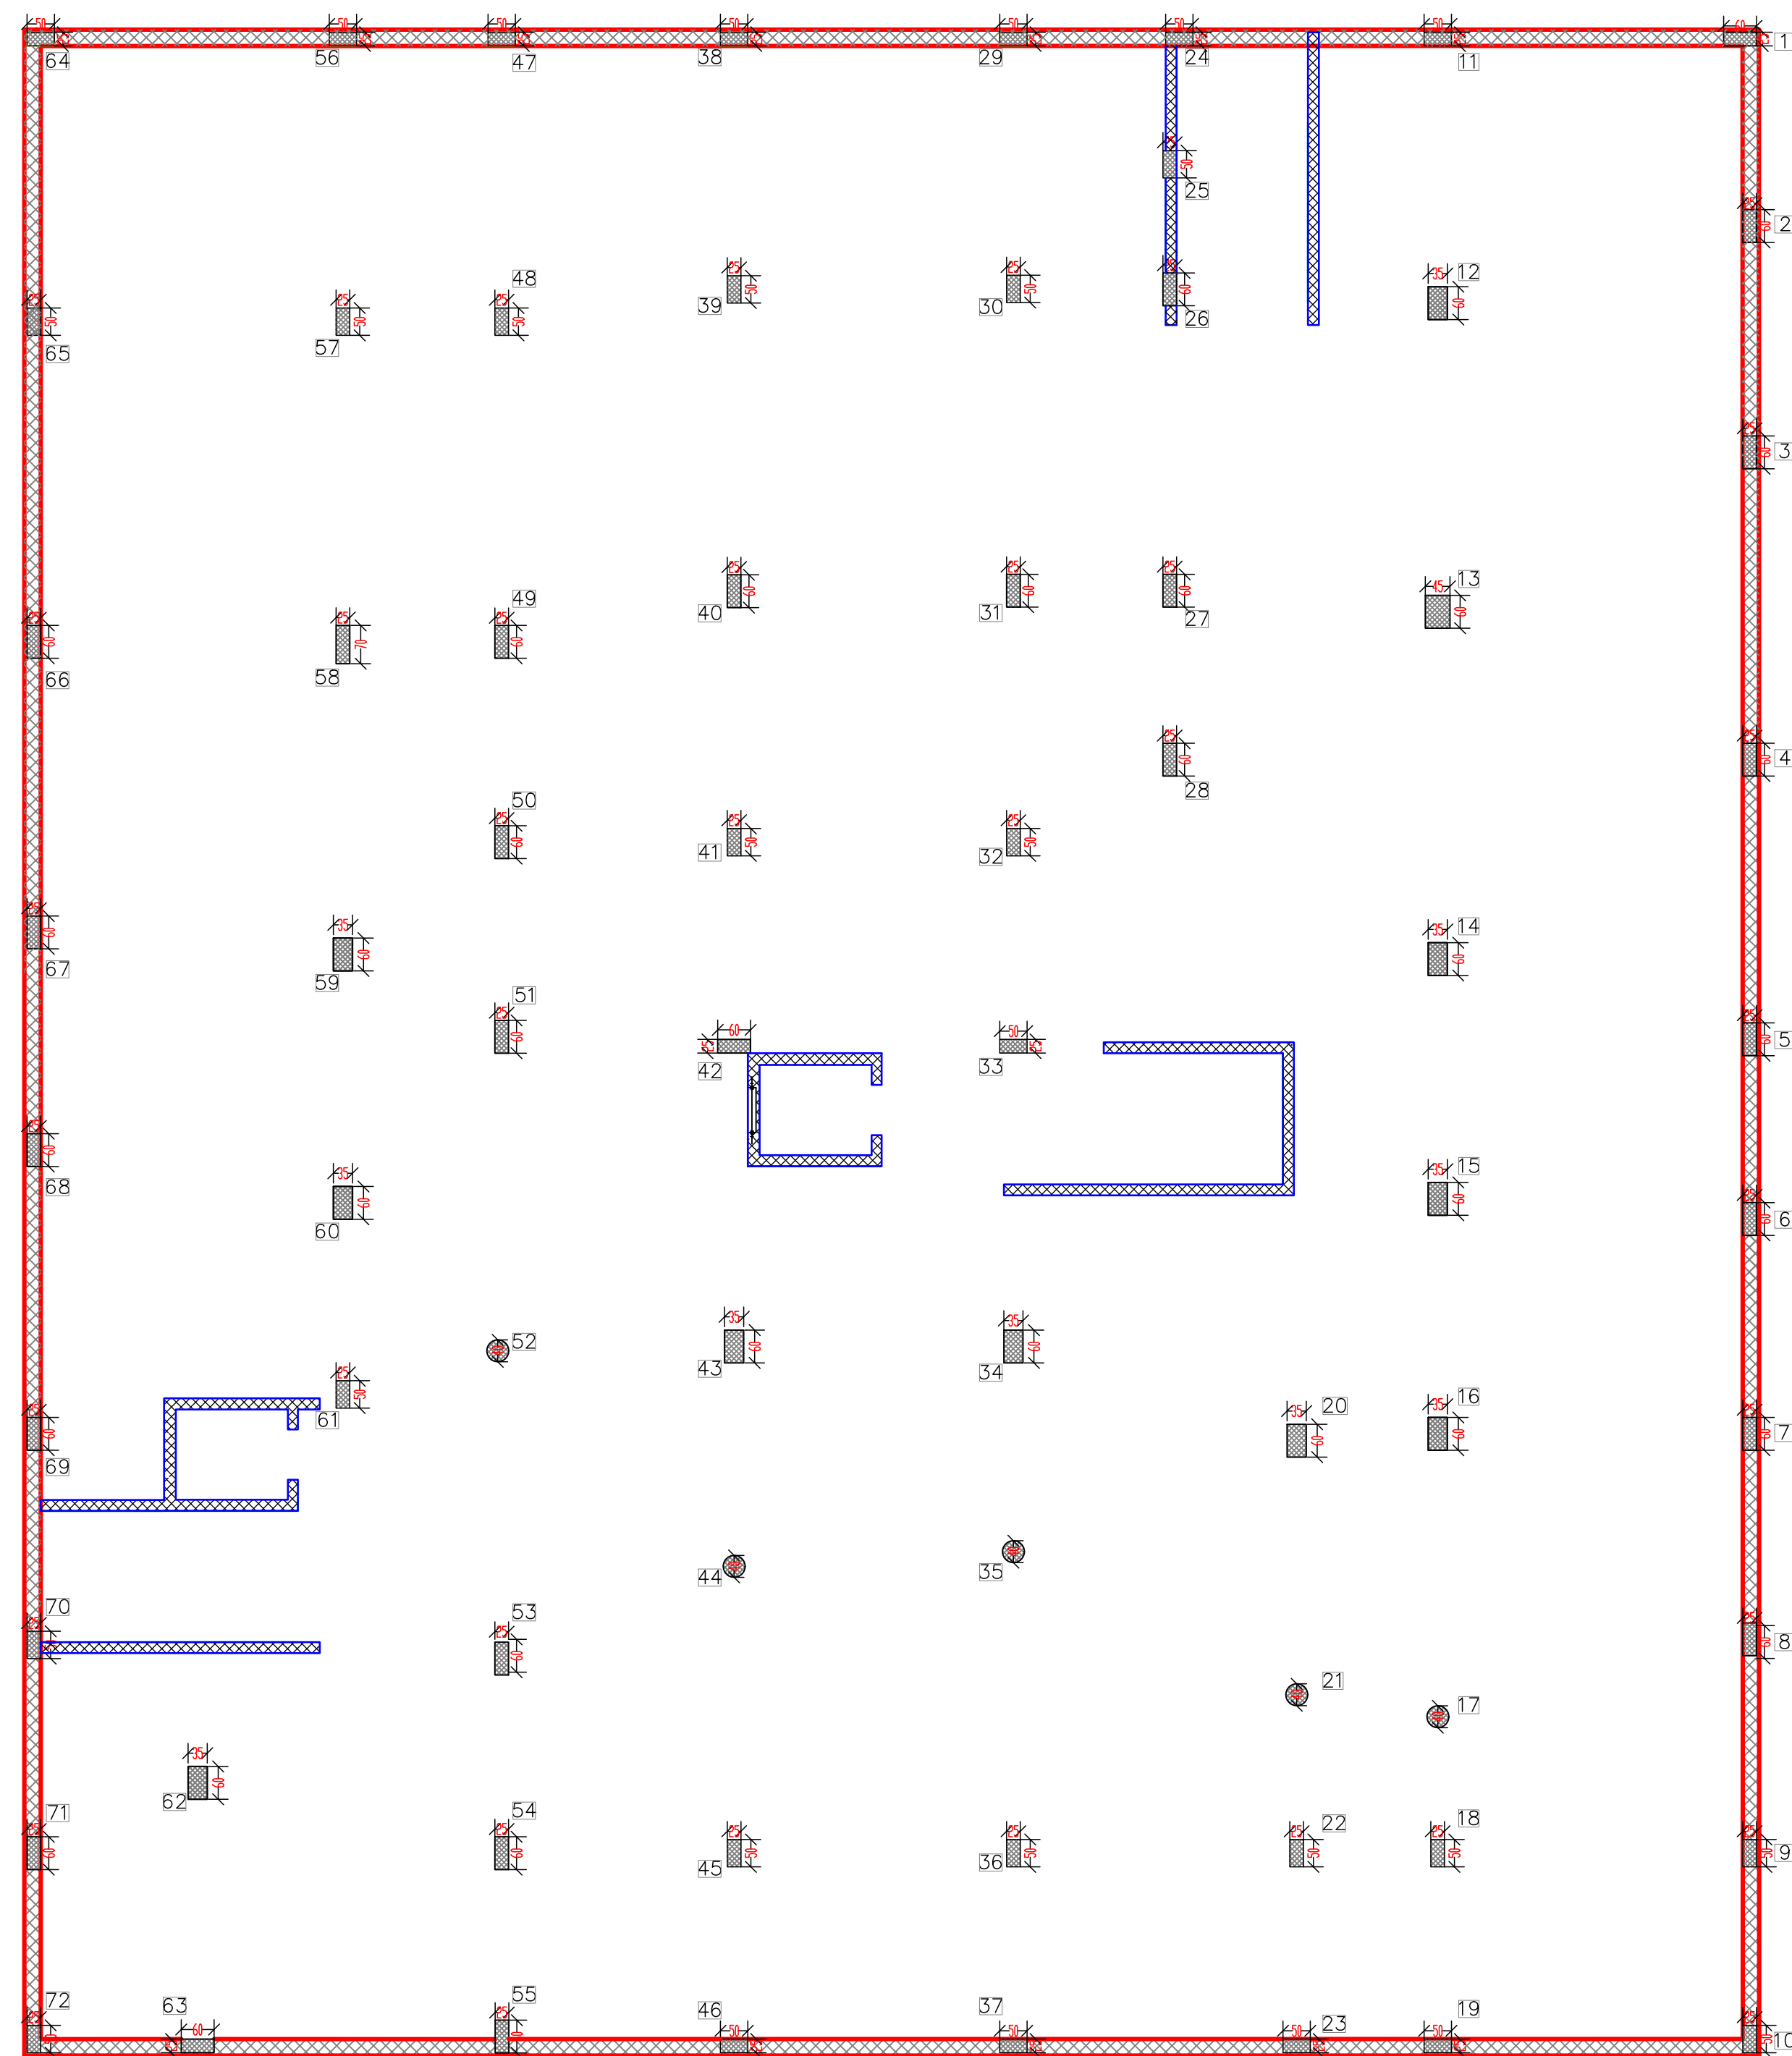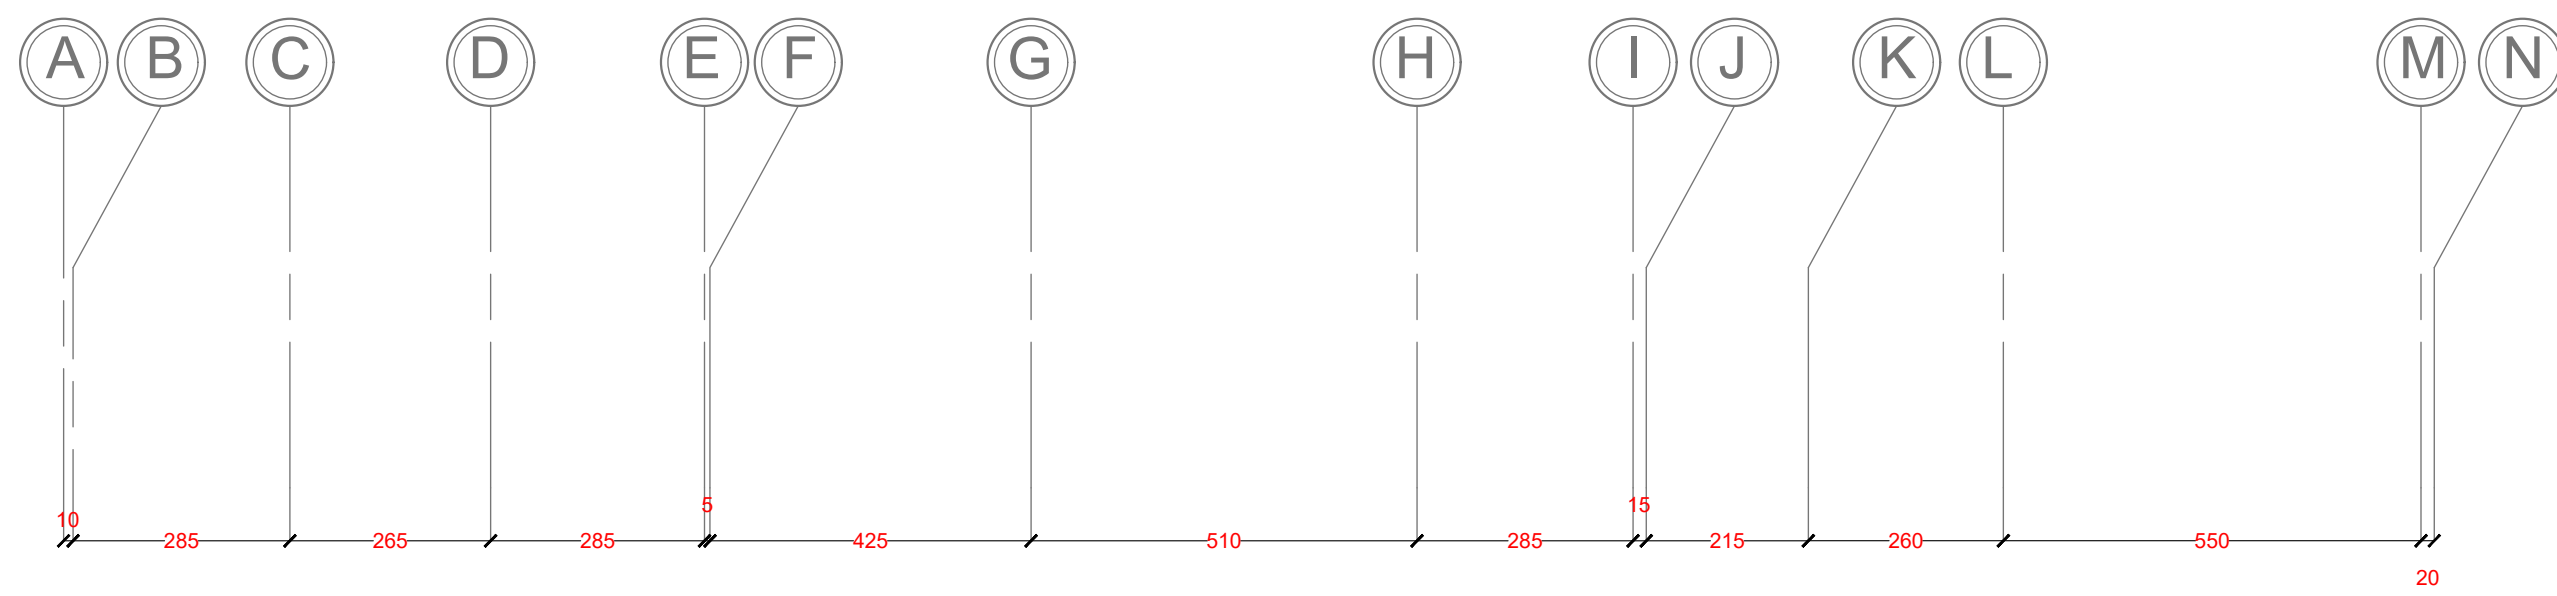

COLUMNS LAYOUT PLAN

SCALE 1:100

Columns distribution
Scale 1\100

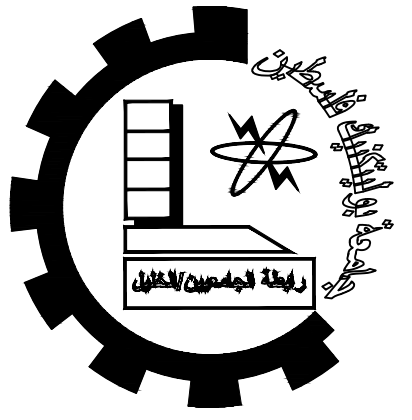

Palestine Polytechnic University


College of Engineering

Civil Engineering Department

Civil Engineering

Graduation Project

Eye Specialized Hospital

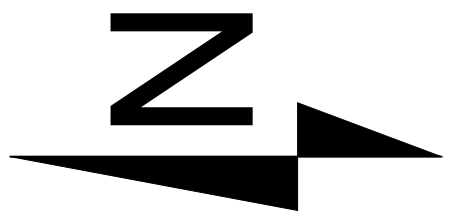

Notes:-

all levels in M
all dimension in cm

LEGEND

- STONE
- R.CONCRETE
- CONCRETE
- HOLLOW BLOCK

DRAWING TITLE :

Columns distribution

Supervisor

Dr. Nafez Nasreideen


Done by :

Bayan Srour
Rasha Shakarnah

SCALE	No. of DRAW	DATE
1/100	S17	4/6

Column's Design Sections

Floor	Column's Design Sections					
	C(50*25)	C(40)	C(60*25)	C(60*35)	C(60*45)	C(70*25)
	9,10,11,18,19,22,23,24,25,29,30,32,33,36,37,38,39,41,45,46,47,48,56,57,61,64,65,70,72	17,21,35,44,52	1,2,3,4,5,6,7,8,26,27,28,31,40,42,49,50,51,53,54,55,63,66,67,68,69,71	12,14,15,16,20,34,43,59,60,62	13	58
Basement 1st						
Ground Floor						
1st Floor						
2nd Floor						

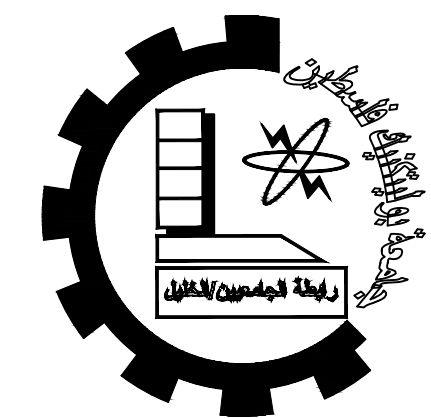

Palestine Polytechnic University

College of Engineering

Civil Engineering Department

Civil Engineering

Graduation Project

Eye Specialized Hospital



Notes:-
all levels in M
all dimension in cm

LEGEND

- STONE
- R.CONCRETE
- CONCRETE
- HOLLOW BLOCK

DRAWING TITLE :

Design Columns

Supervisor

Dr. Nafez Nasreideen

Done by :


Bayan Srour
Rasha Shakarnah

SCALE	No. of DRAW	DATE
1/100	S18	4/6


C(50*25)

C(60*25)


Section A-A

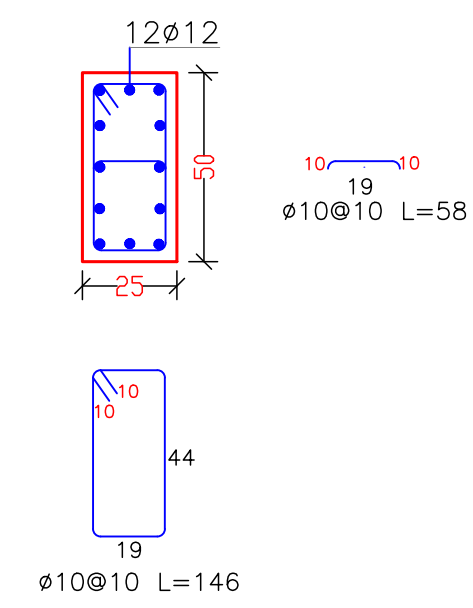


*Typical shear Reinforcement

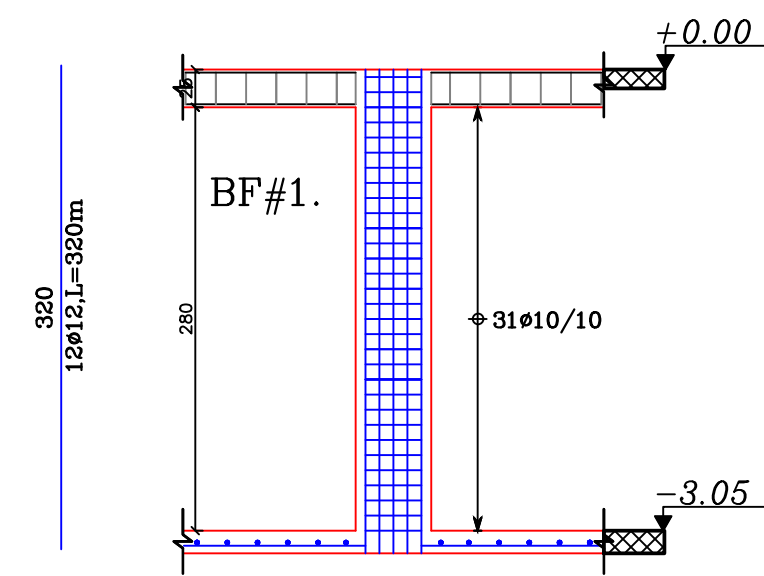


Section A-A

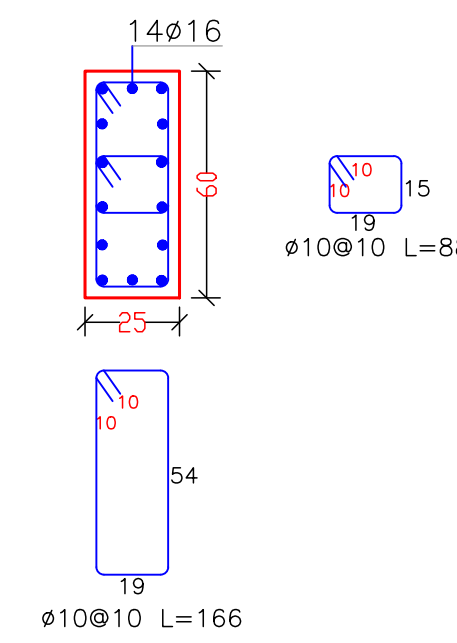

*Typical shear Reinforcement

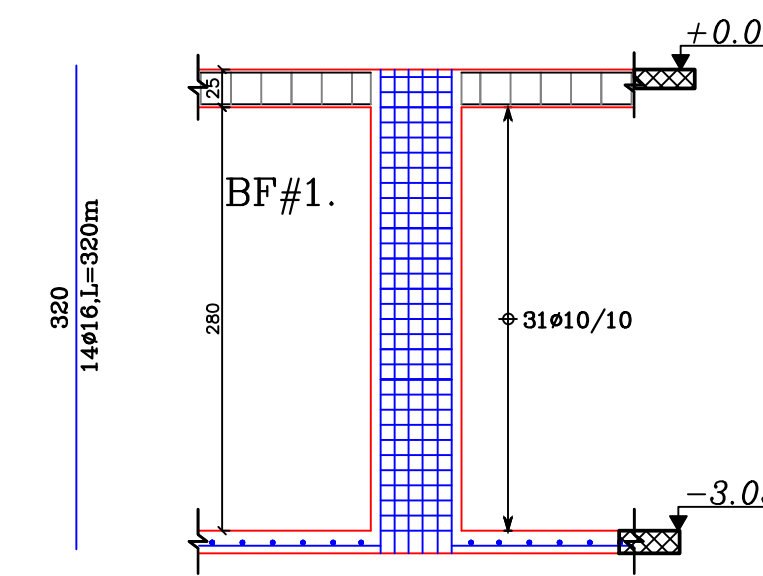

Columns Detailing
Scale 1\100

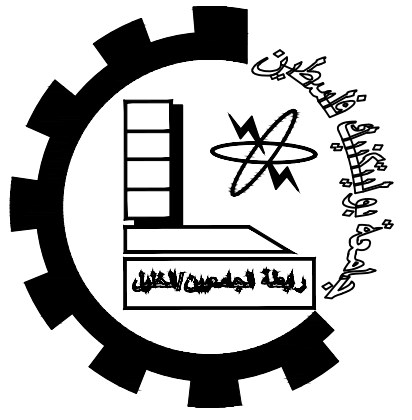

Palestine Polytechnic University


College of Engineering

Civil Engineering Department

Civil Engineering

Graduation Project

Eye Specialized Hospital

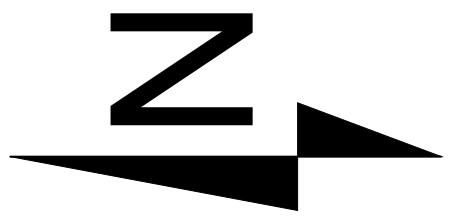

Notes:-
all levels in M
all dimension in cm

LEGEND

- STONE
- R.CONCRETE
- CONCRETE
- HOLLOW BLOCK

DRAWING TITLE :

Columns Detailing

Supervisor

Dr. Nafez Nasreideen

Done by :


Bayan Srour
Rasha Shakarnah

SCALE	No. of DRAW	DATE
1/100	S19	4/6


C(50*25)

C(50*25)


Section A-A

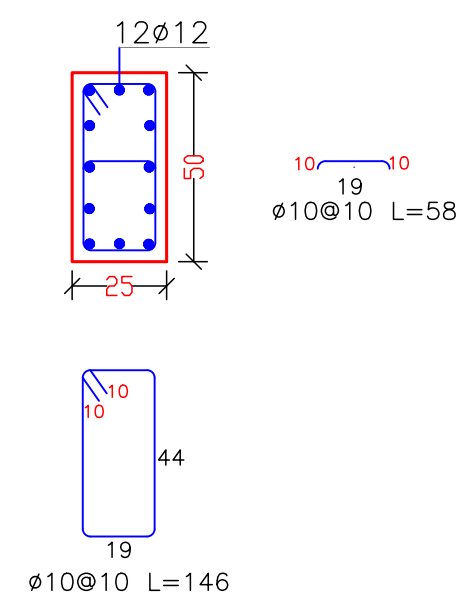



*Typical shear Reinforcement

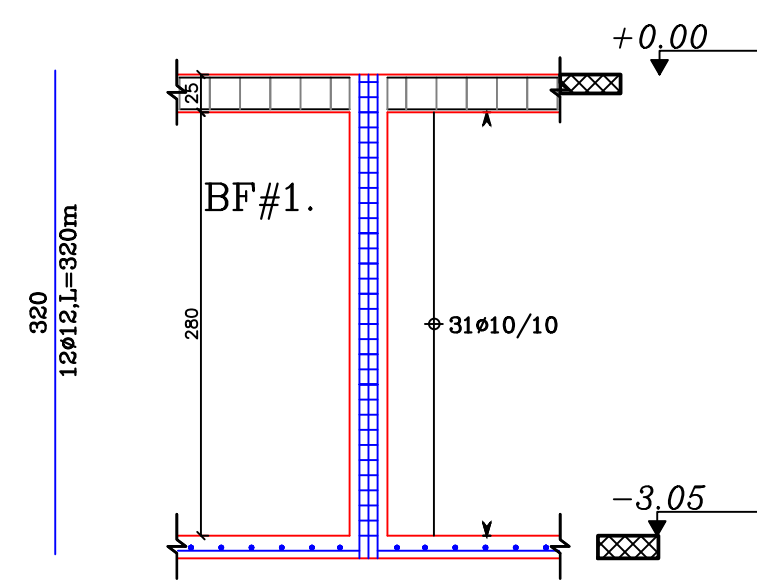

Section A-A

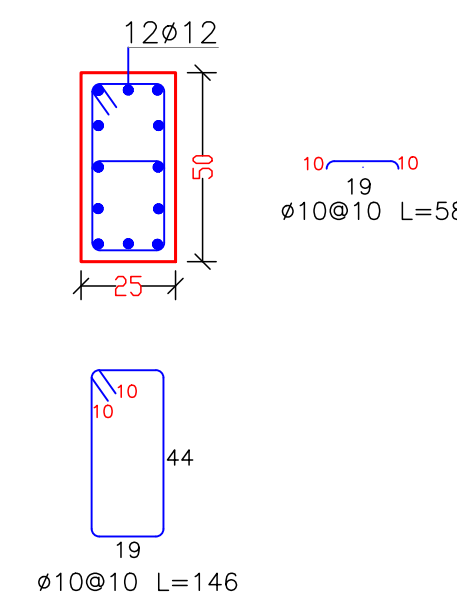

*Typical shear Reinforcement

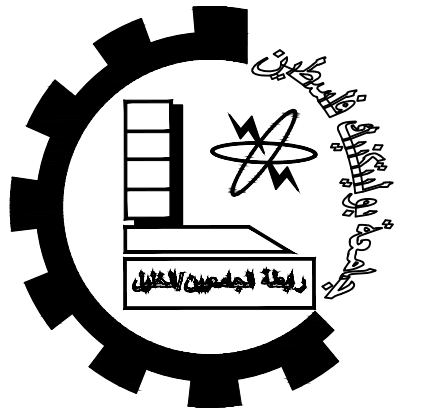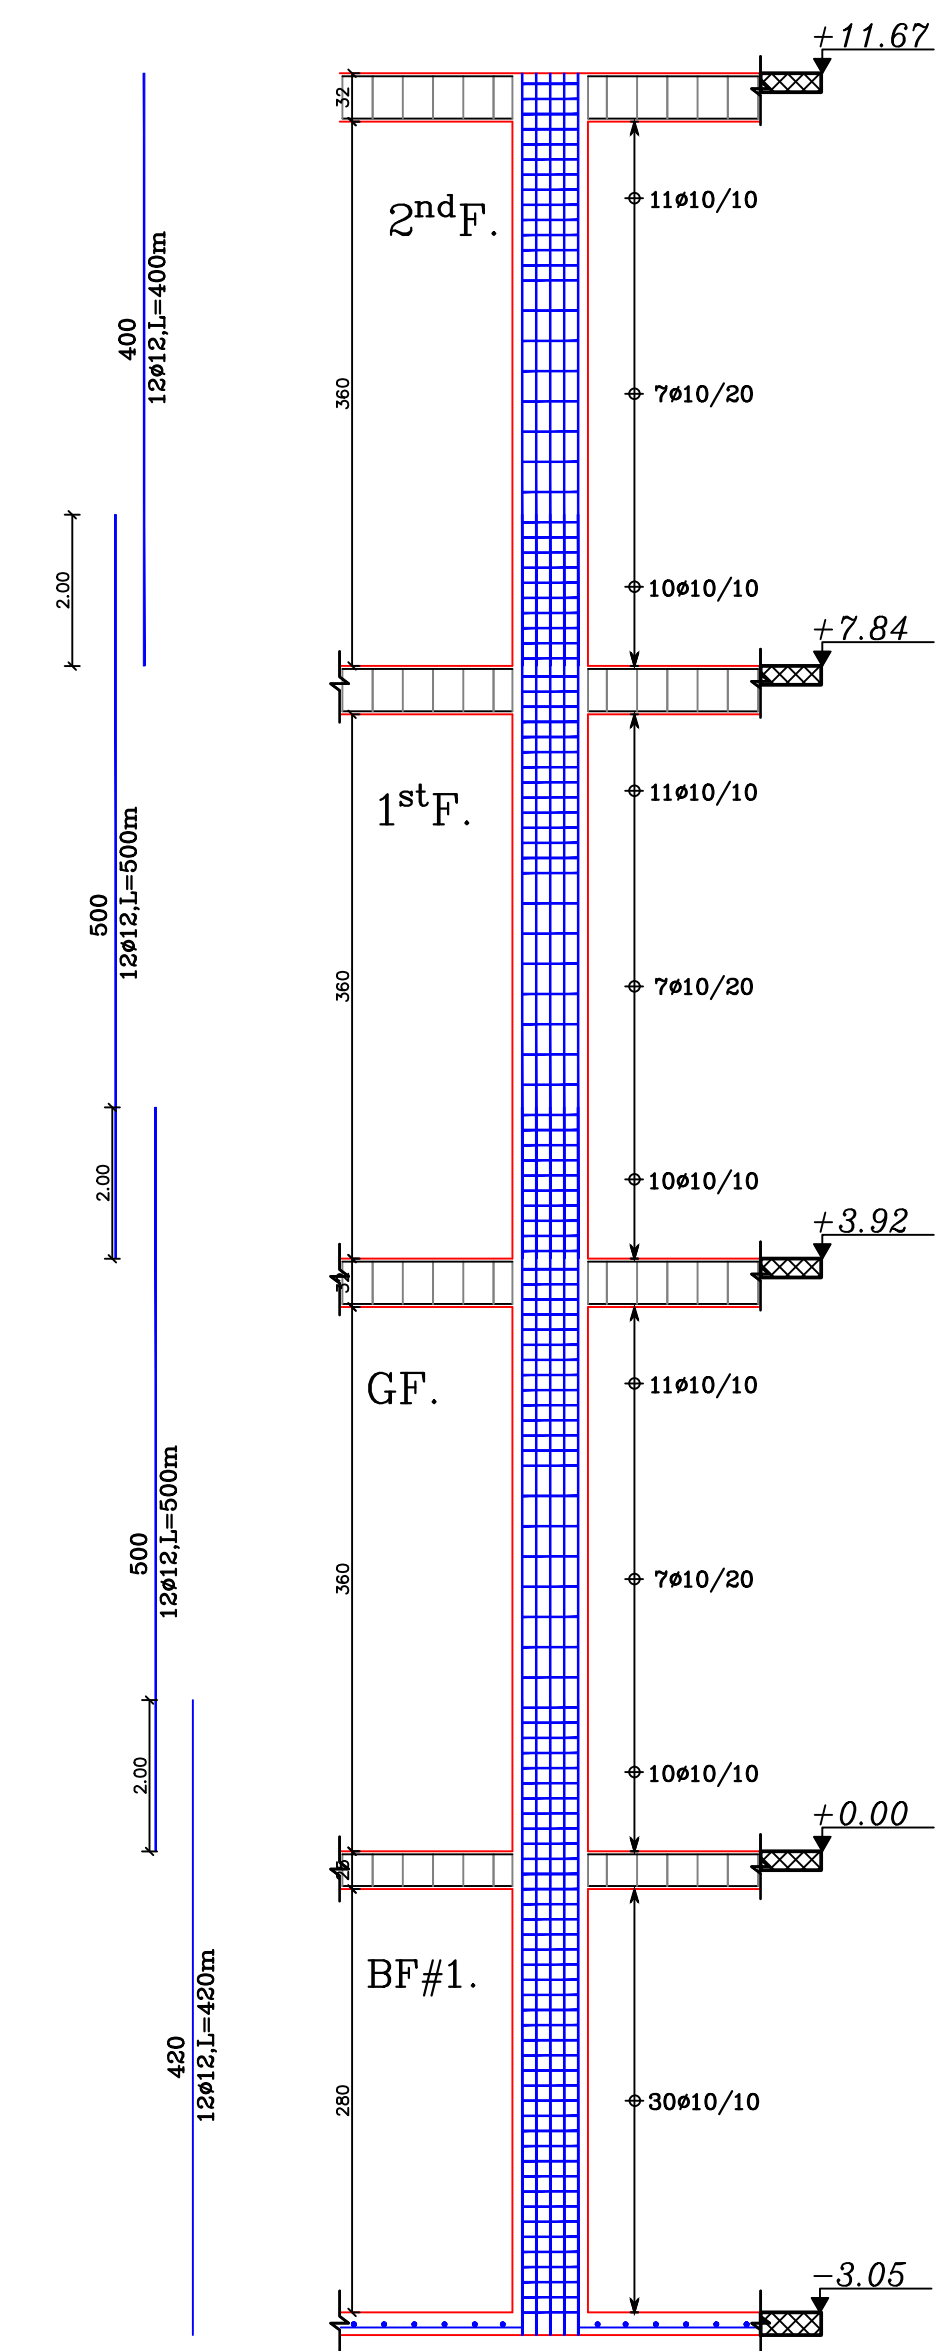

Palestine Polytechnic University


College of Engineering

Civil Engineering Department

Civil Engineering

Graduation Project

Eye Specialized Hospital

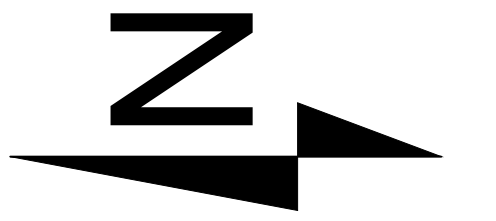

Notes:-
all levels in M
all dimension in cm

LEGEND

- STONE
- R.CONCRETE
- CONCRETE
- HOLLOW BLOCK

DRAWING TITLE :

Columns Detailing

Supervisor

Dr. Nafez Nasreideen

Done by :

Bayan Srour
Rasha Shakarnah

SCALE	No. of DRAW	DATE
1/100	S20	4/6



Columns Detailing

Scale 1\100

C(50*25)

*Typical shear
Reinforcement



Section A-A

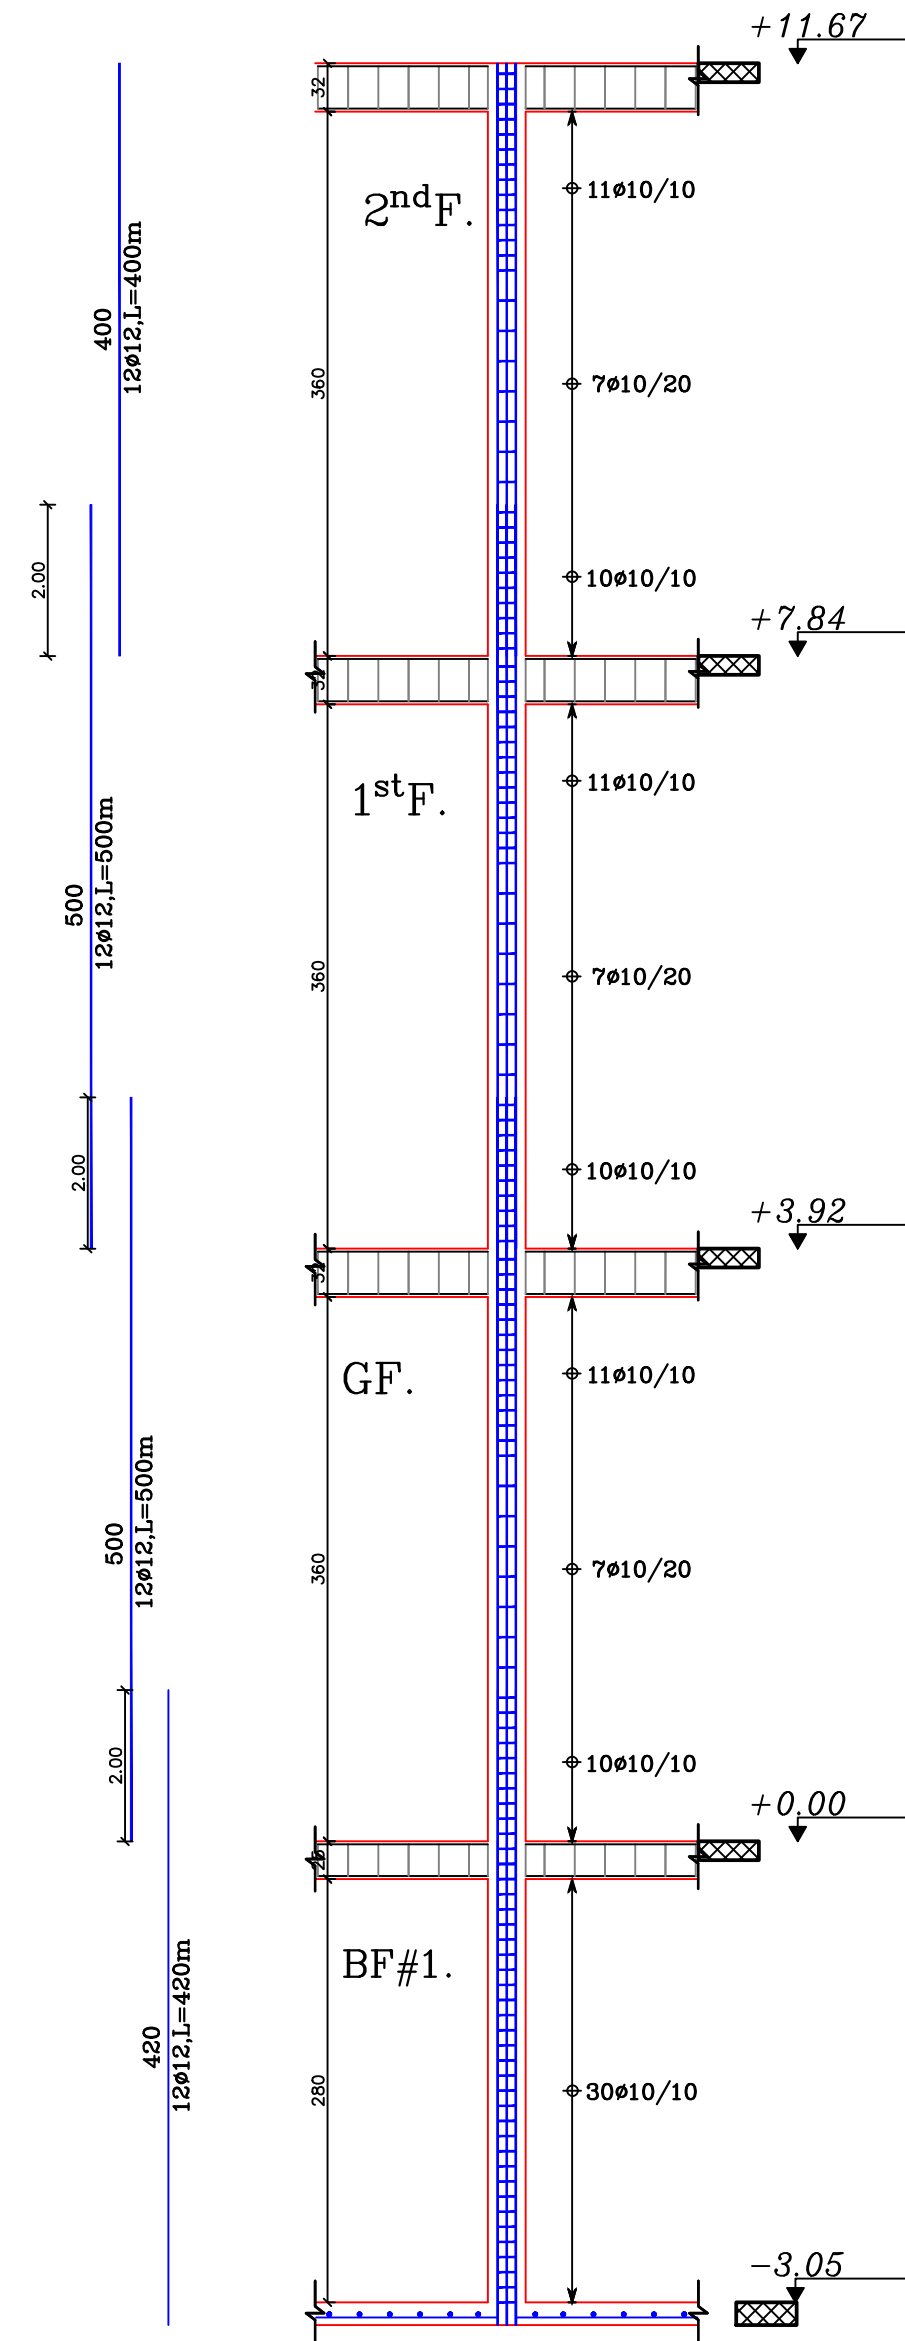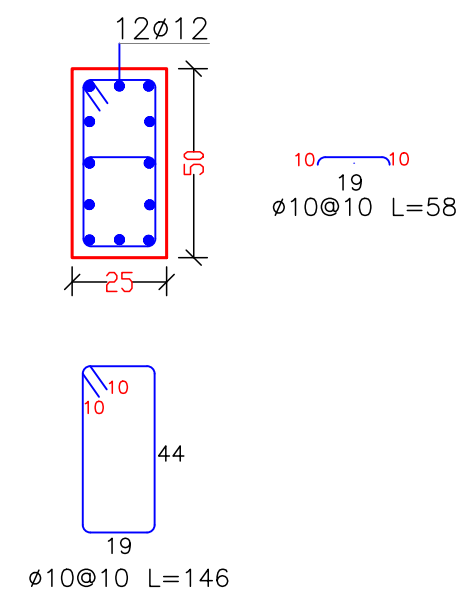


C(40)

*Typical shear
Reinforcement

Section A-A

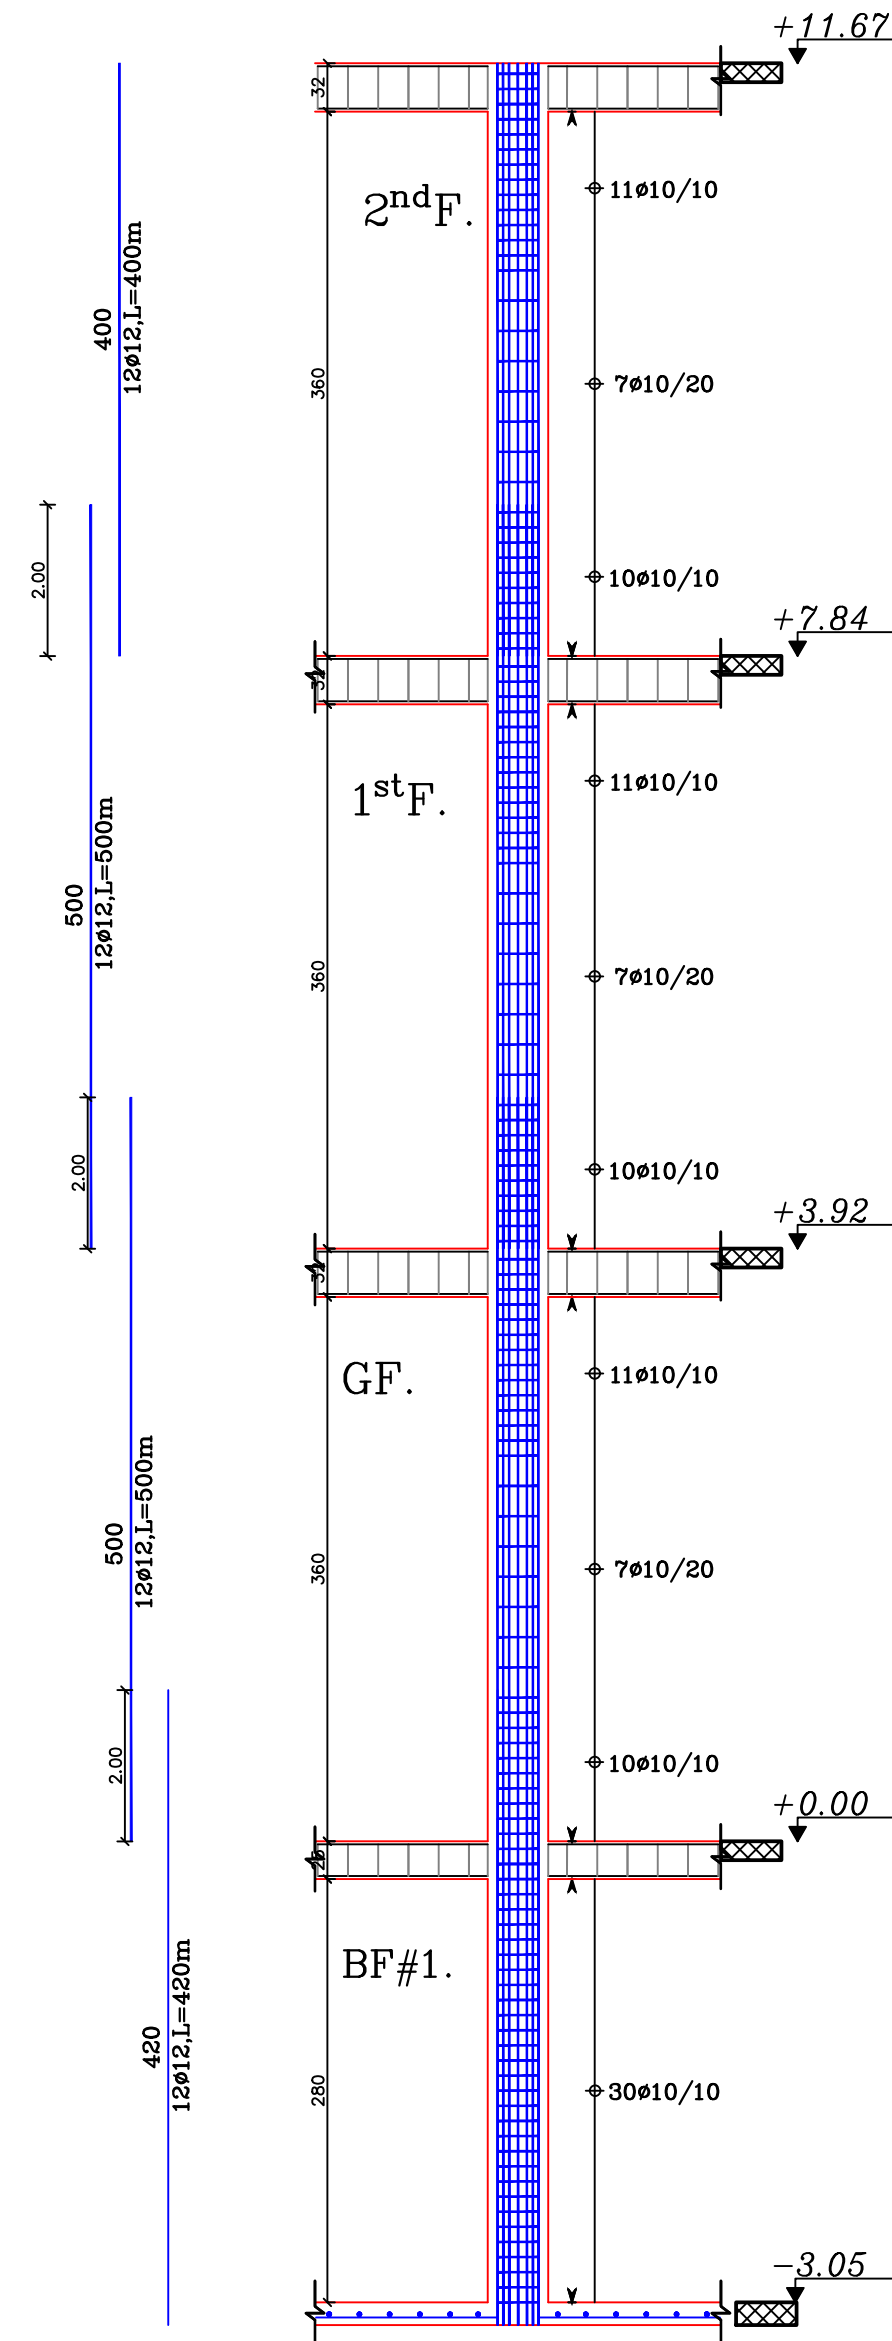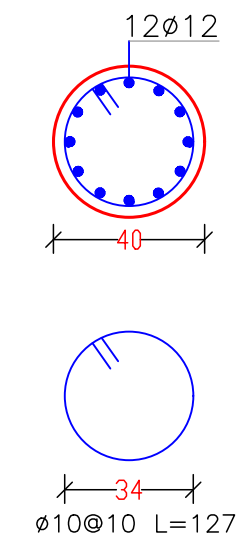

Columns Detailing
Scale 1\100

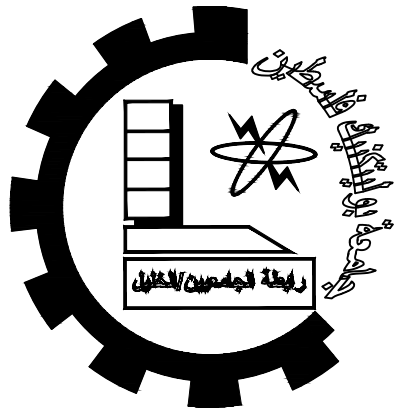

Palestine Polytechnic University


College of Engineering

Civil Engineering Department

Civil Engineering

Graduation Project

Eye Specialized Hospital

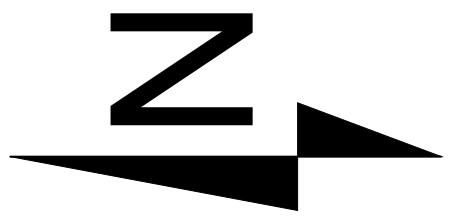

Notes:-
all levels in M
all dimension in cm

LEGEND

- STONE
- R.CONCRETE
- CONCRETE
- HOLLOW BLOCK

DRAWING TITLE :

Columns Detailing

Supervisor

Dr. Nafez Nasreideen

Done by :

Bayan Srour
Rasha Shakarnah

SCALE	No. of DRAW	DATE
1/100	S21	4/6


C(60*25)

C(60*35)





*Typical shear
Reinforcement

*Typical shear
Reinforcement

Section A-A

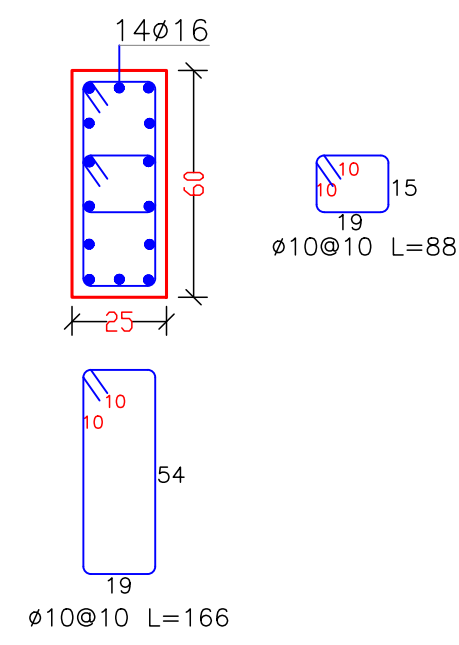

Section A-A

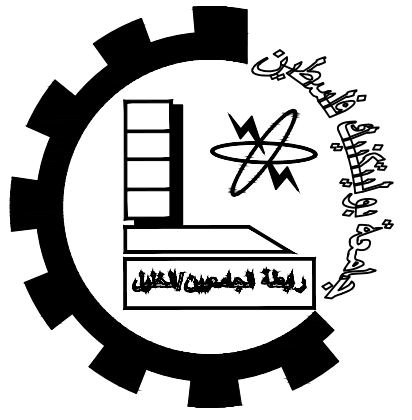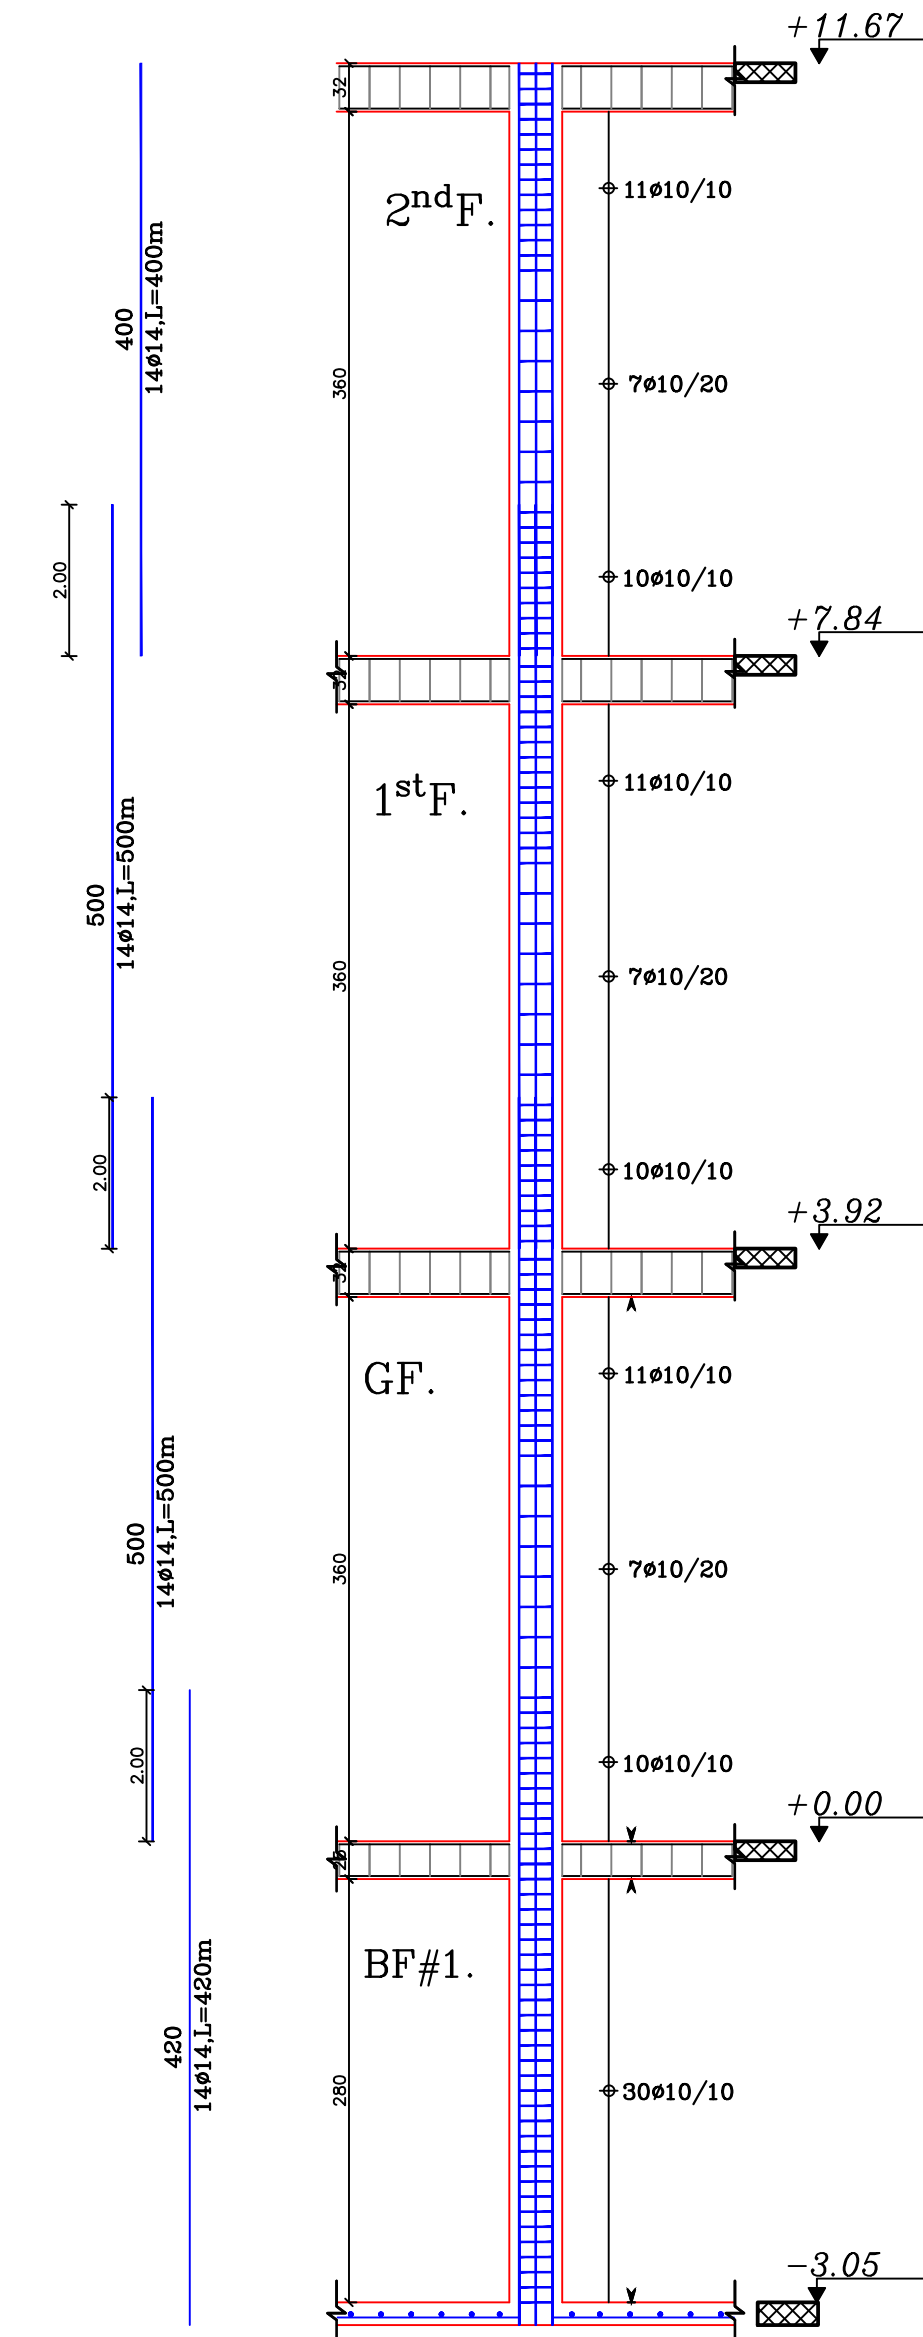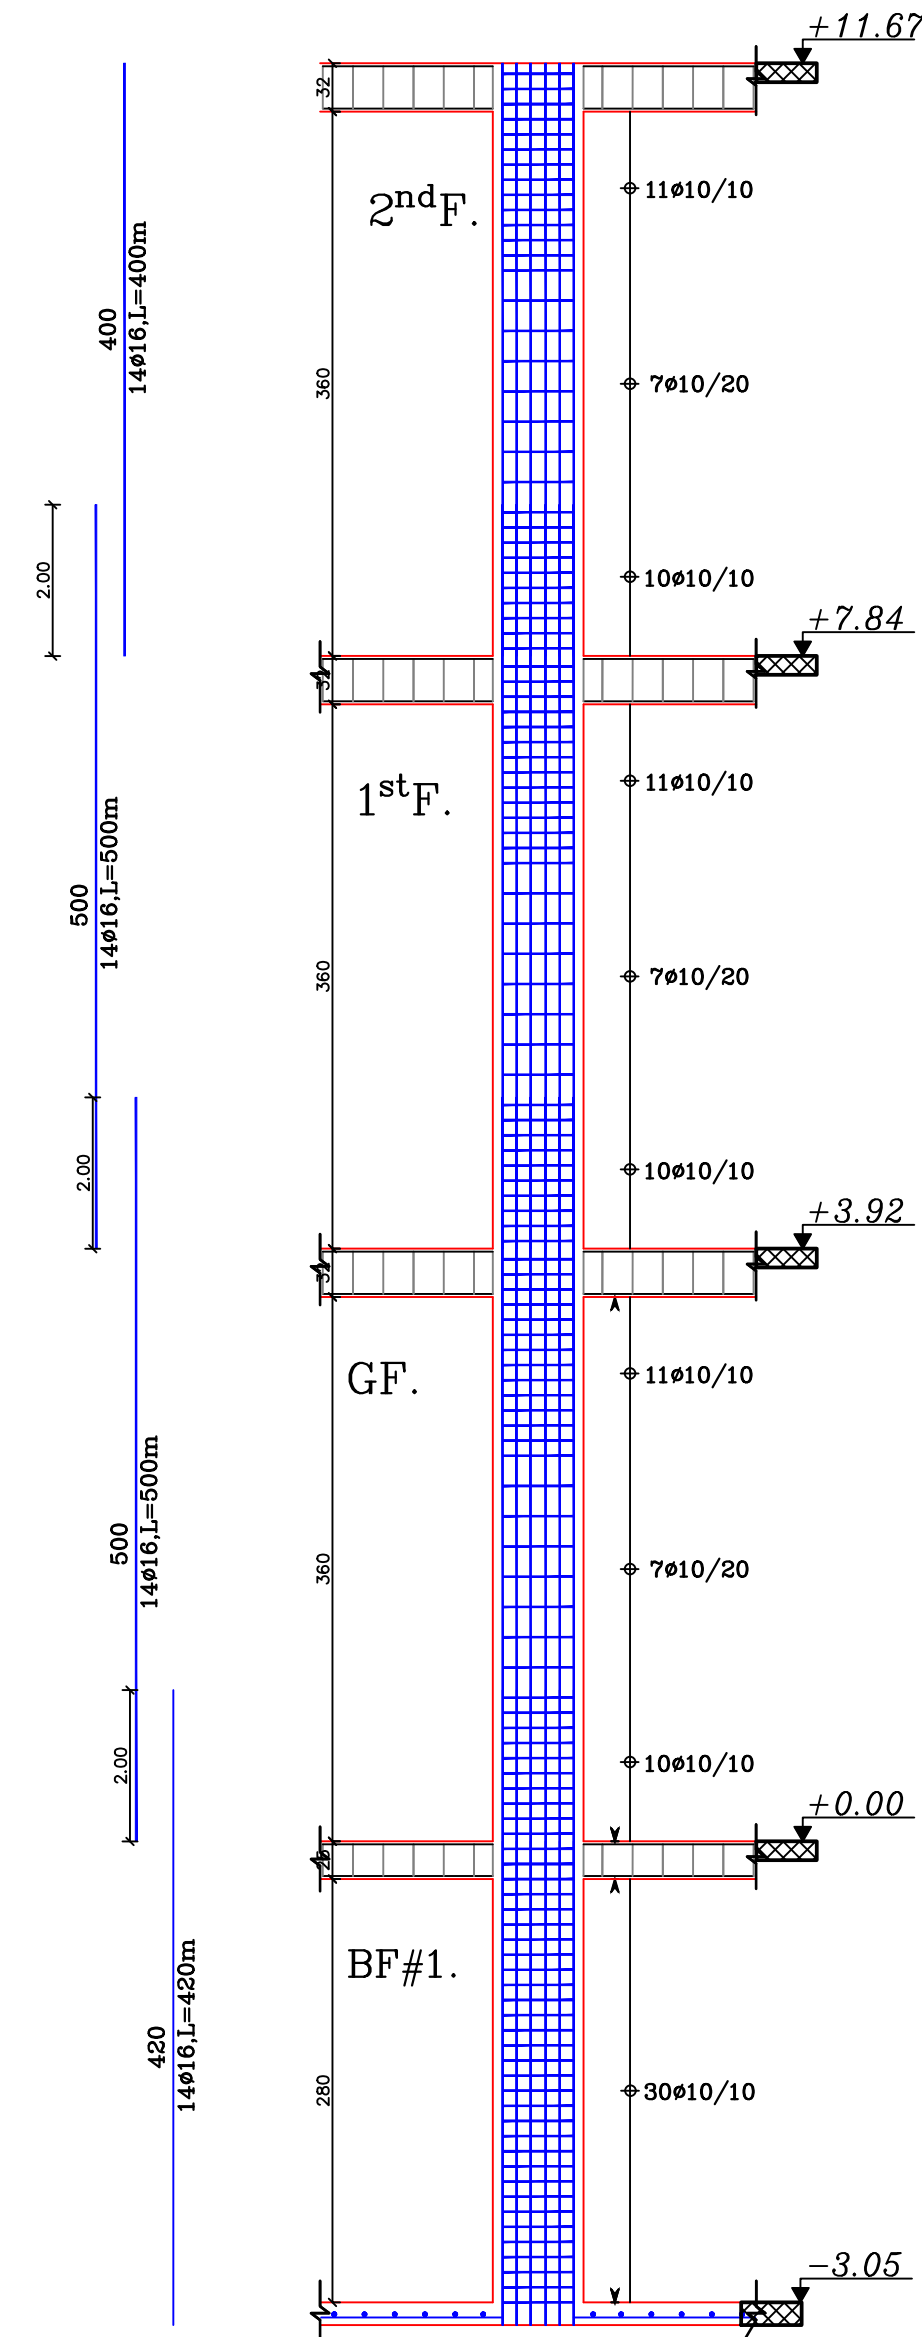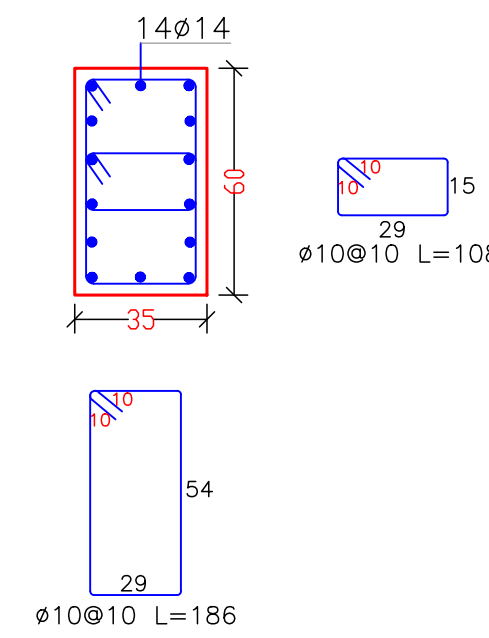

Palestine Polytechnic University


College of Engineering

Civil Engineering Department

Civil Engineering

Graduation Project

Eye Specialized Hospital

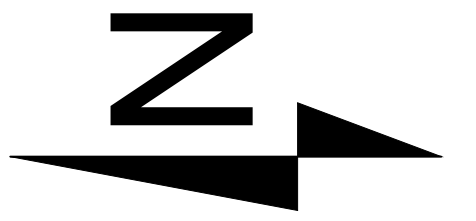

Notes:-
all levels in M
all dimension in cm

LEGEND

- STONE
- R.CONCRETE
- CONCRETE
- HOLLOW BLOCK

DRAWING TITLE :

Columns Detailing

Supervisor

Dr. Nafez Nasreideen

Done by :

Bayan Srour
Rasha Shakarnah

SCALE	No. of DRAW	DATE
1/100	S22	4/6

Columns Detailing

Scale 1\100


C(60*45)

C(70*25)





*Typical shear
Reinforcement

*Typical shear
Reinforcement

Section A-A

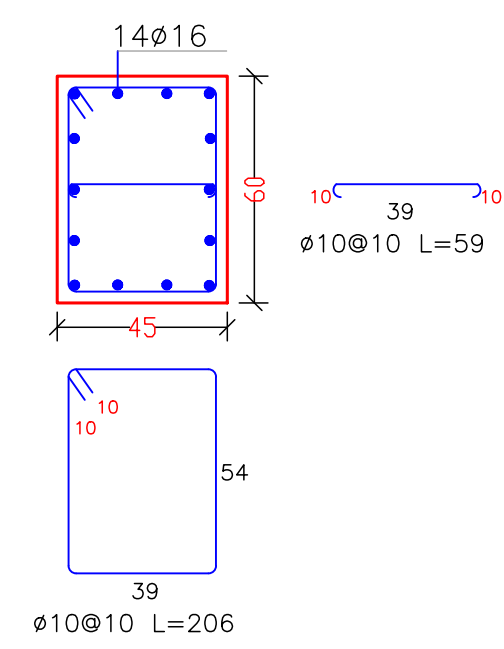

Section A-A

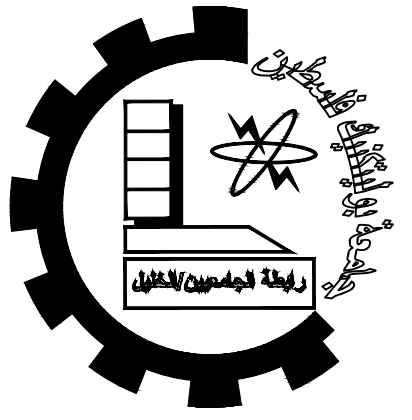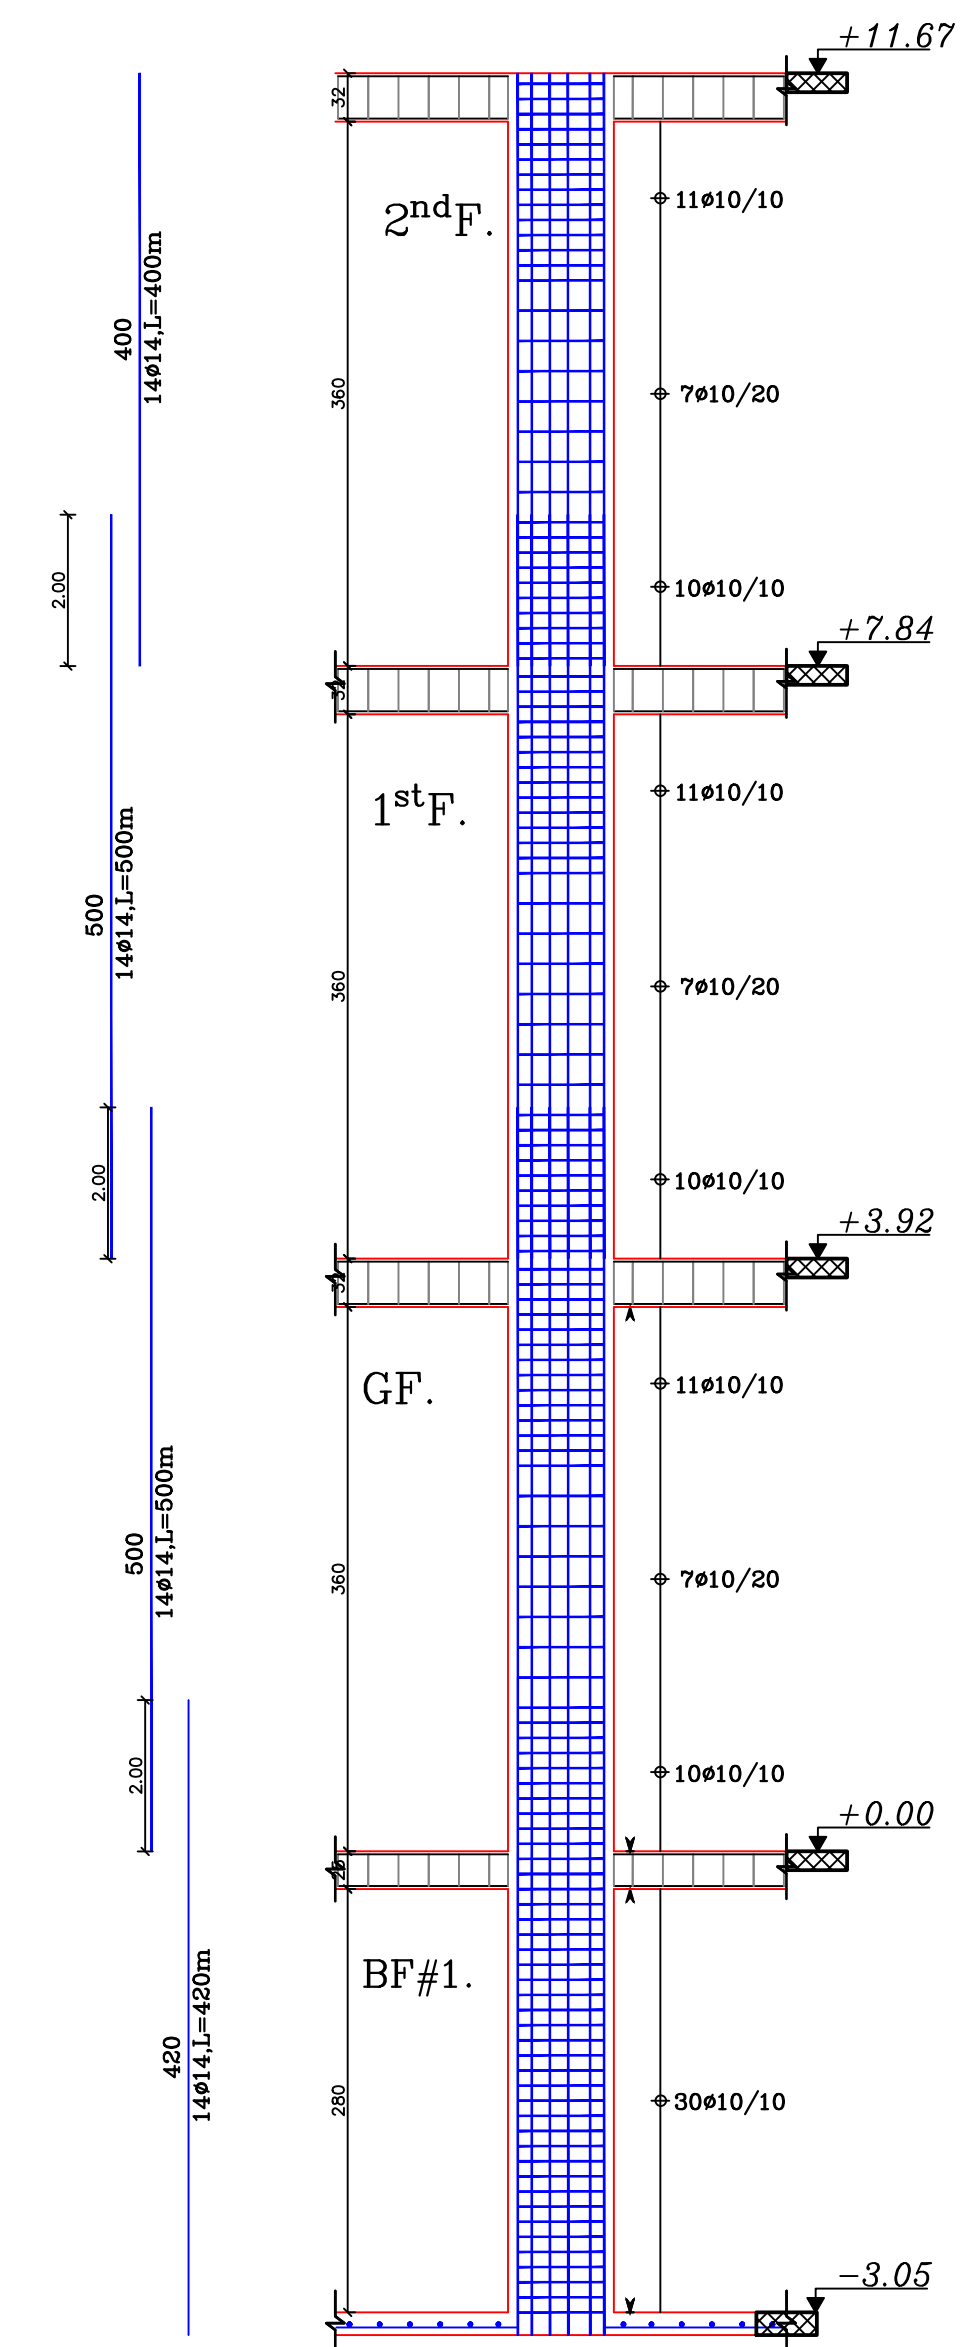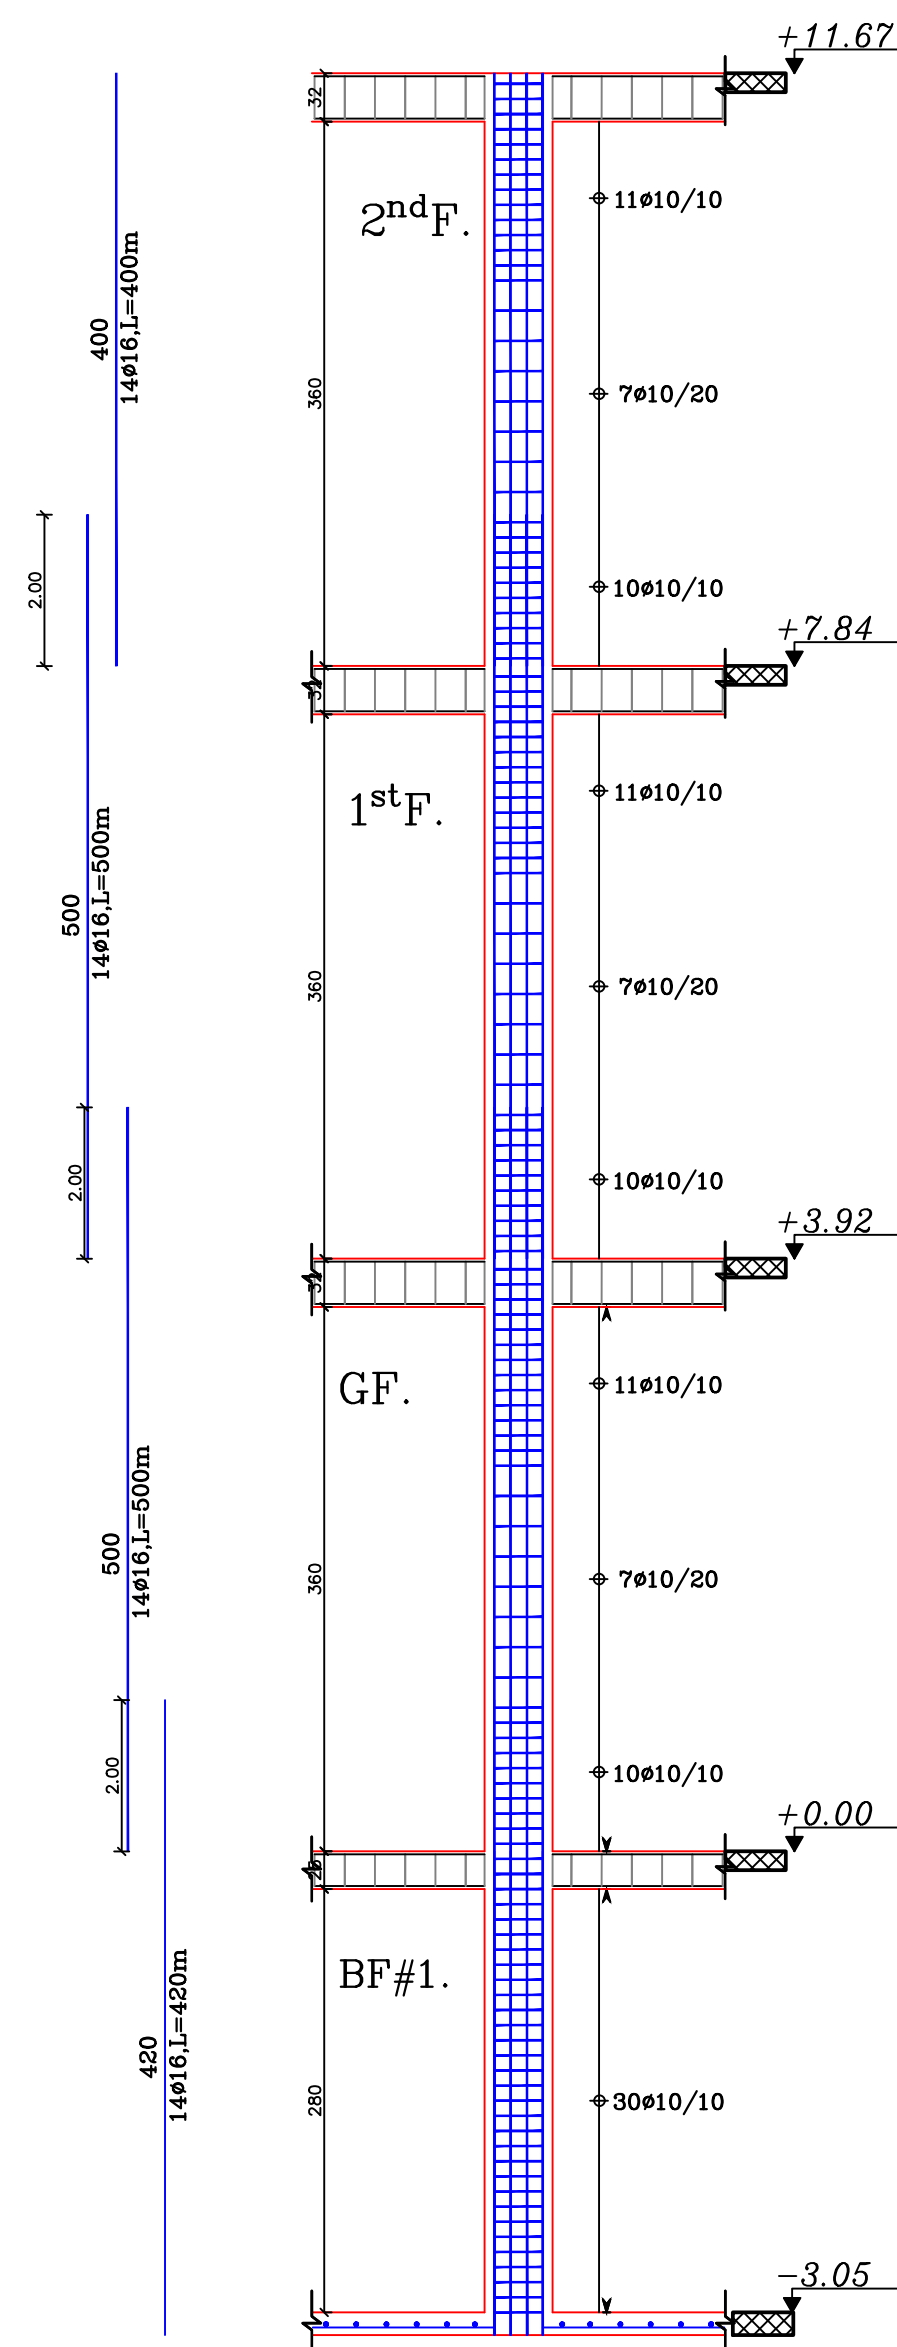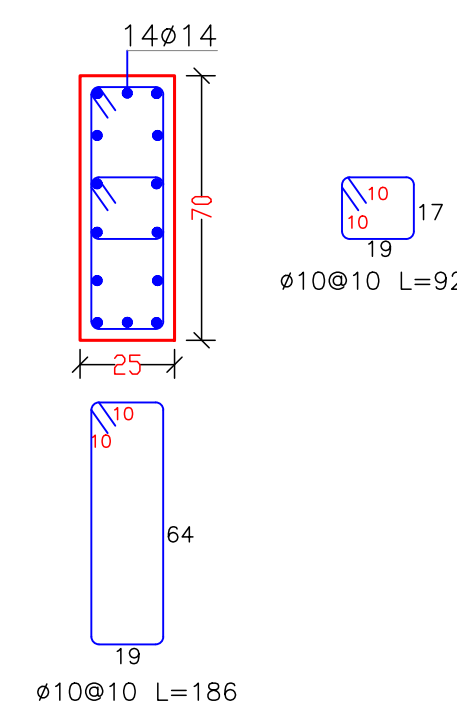

Palestine Polytechnic University


College of Engineering

Civil Engineering Department

Civil Engineering

Graduation Project

Eye Specialized Hospital

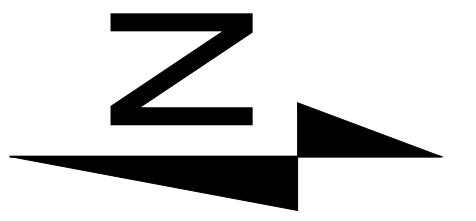

Notes:-
all levels in M
all dimension in cm

LEGEND

- STONE
- R.CONCRETE
- CONCRETE
- HOLLOW BLOCK

DRAWING TITLE :

Columns Detailing

Supervisor

Dr. Nafez Nasreideen




Done by :

Bayan Srour
Rasha Shakarnah


SCALE	No. of DRAW	DATE
1/100	S23	4/6

Columns Detailing

Scale 1\100

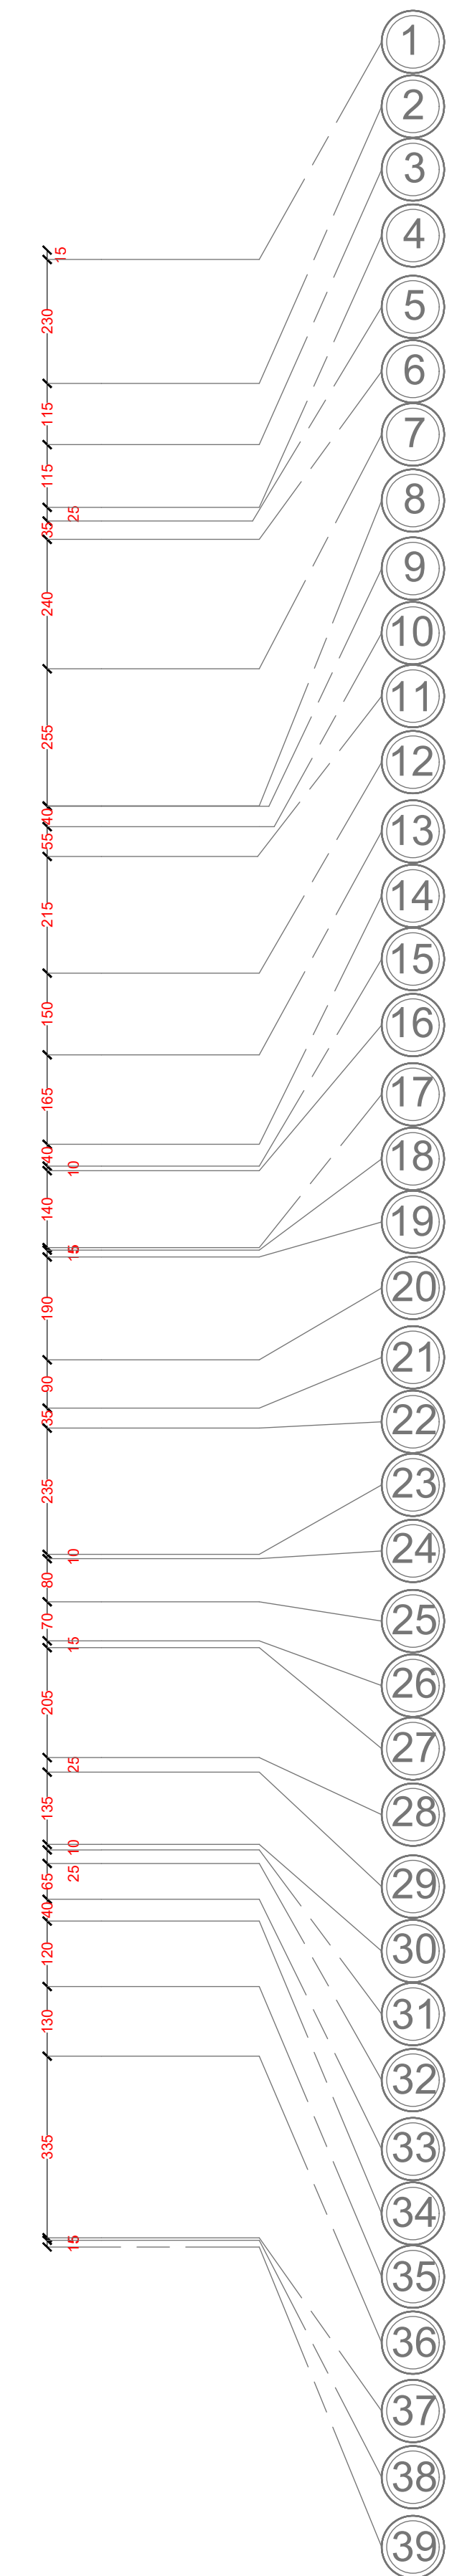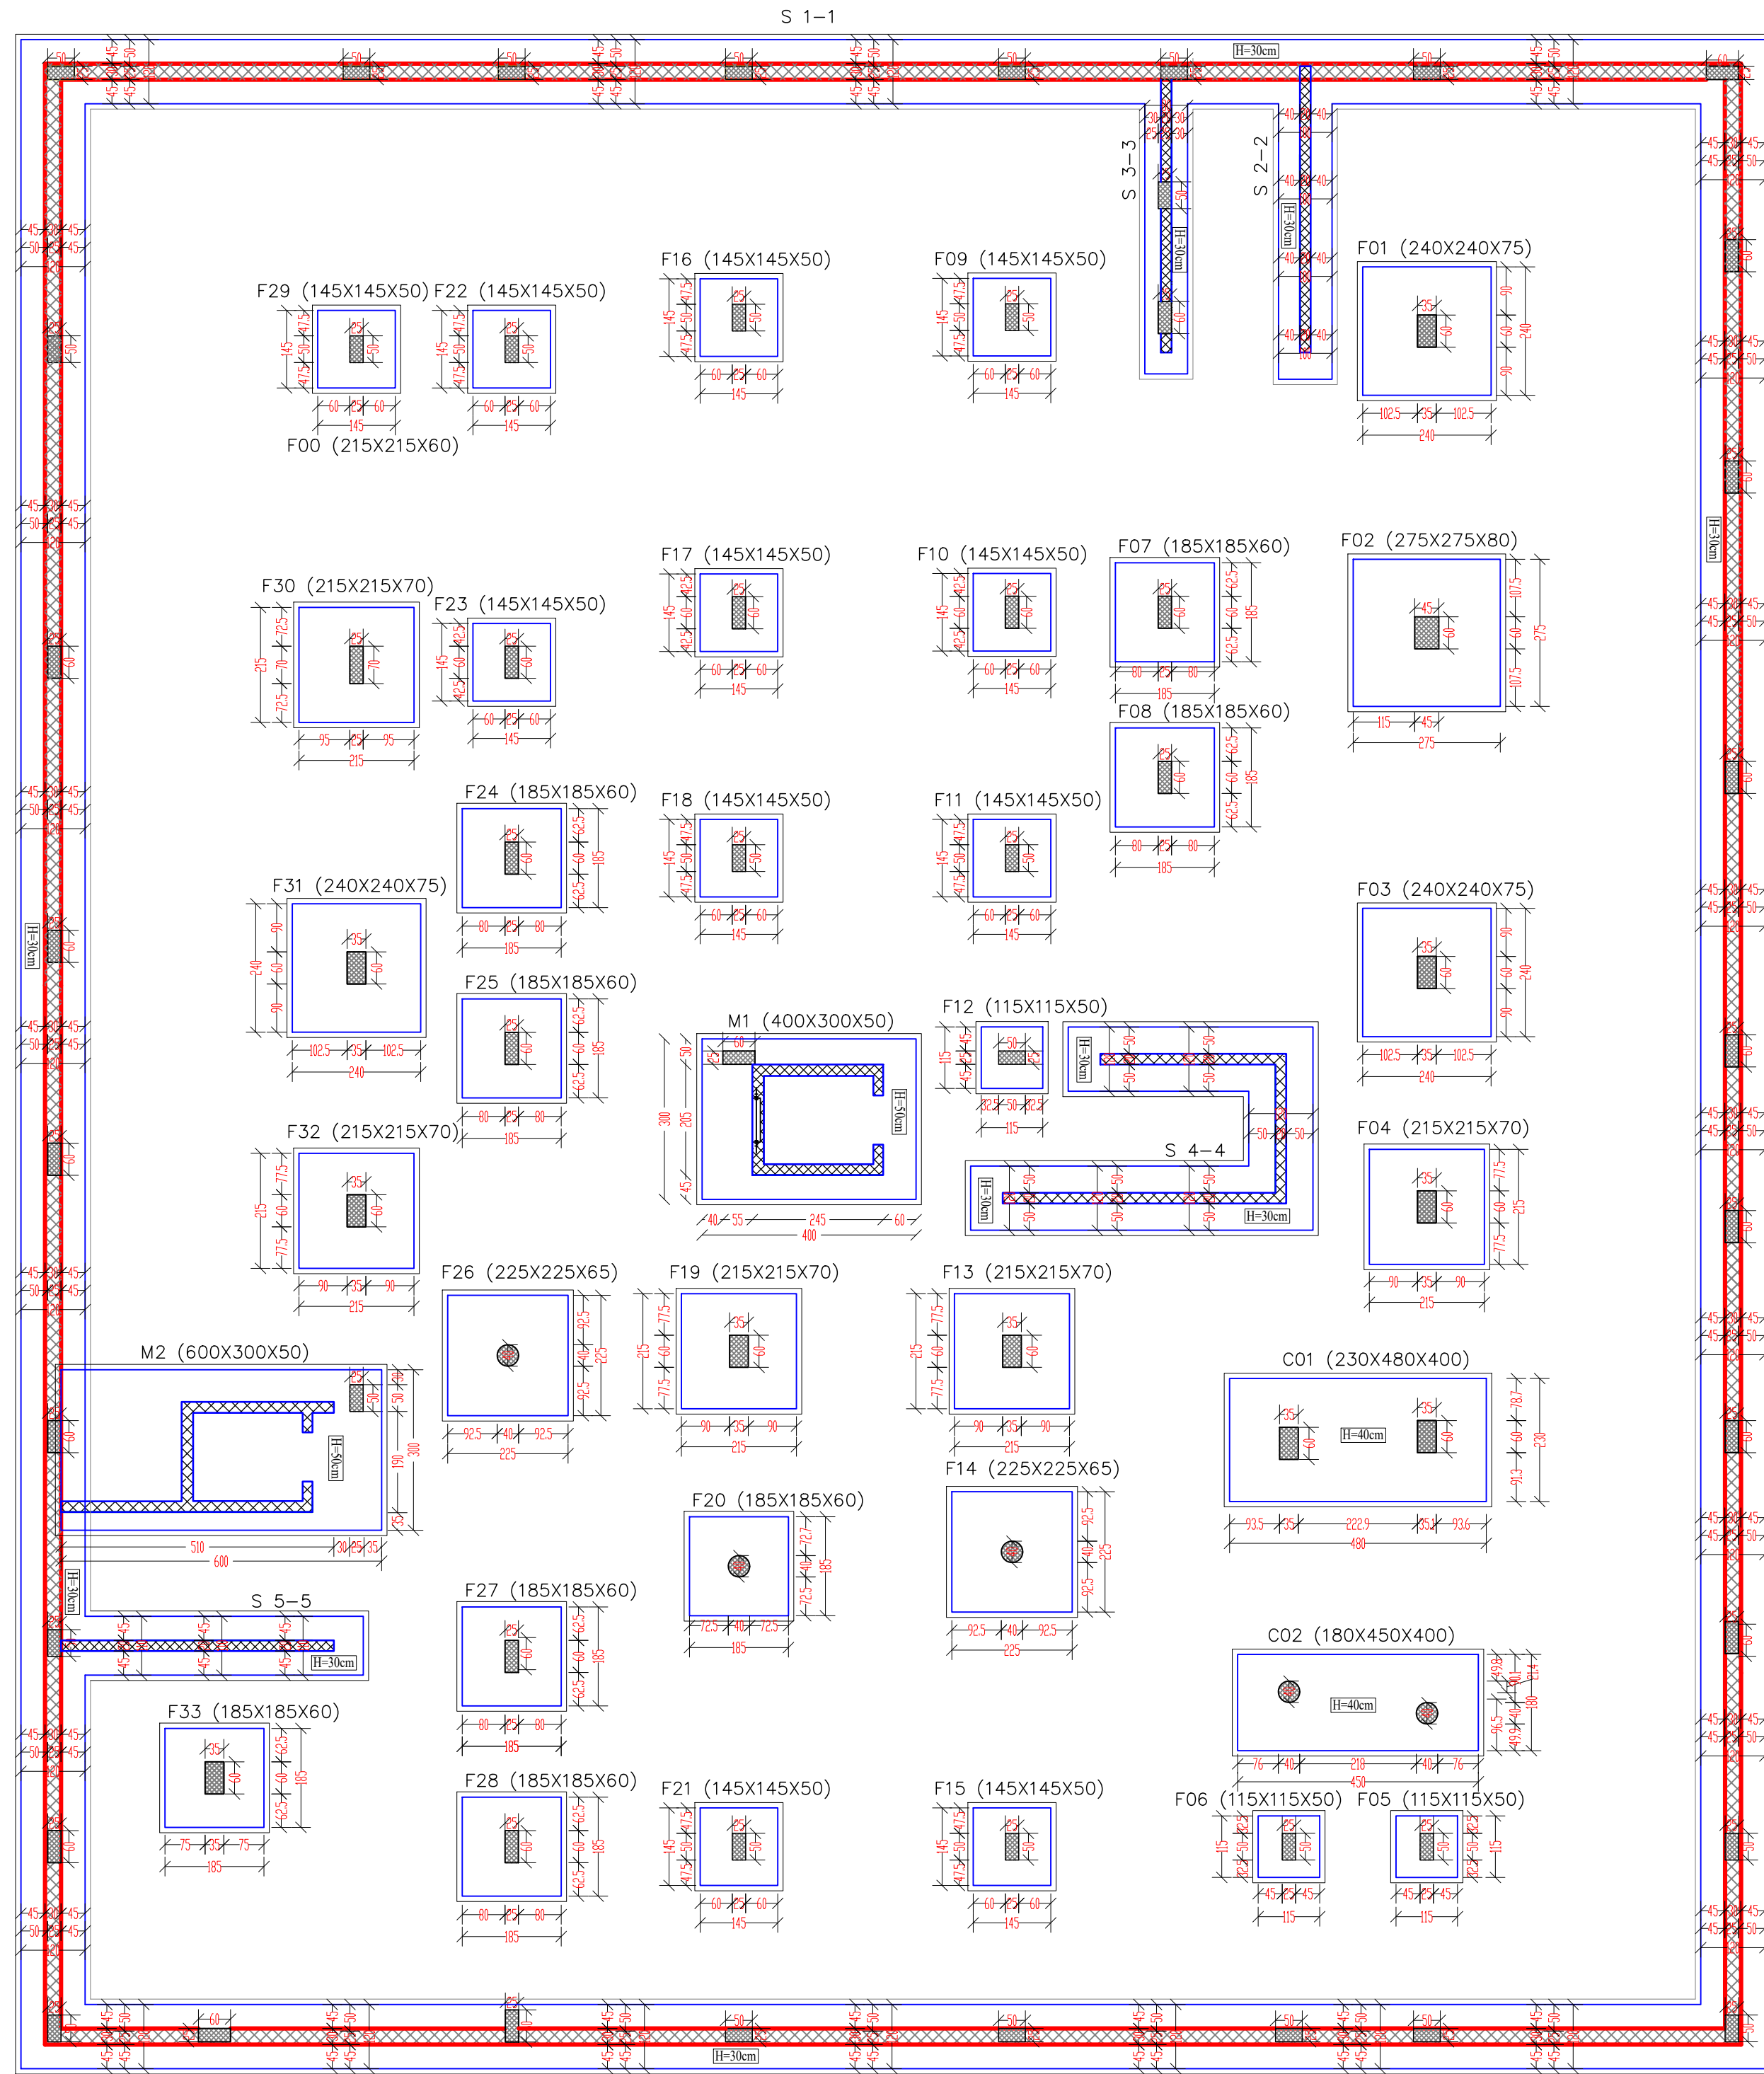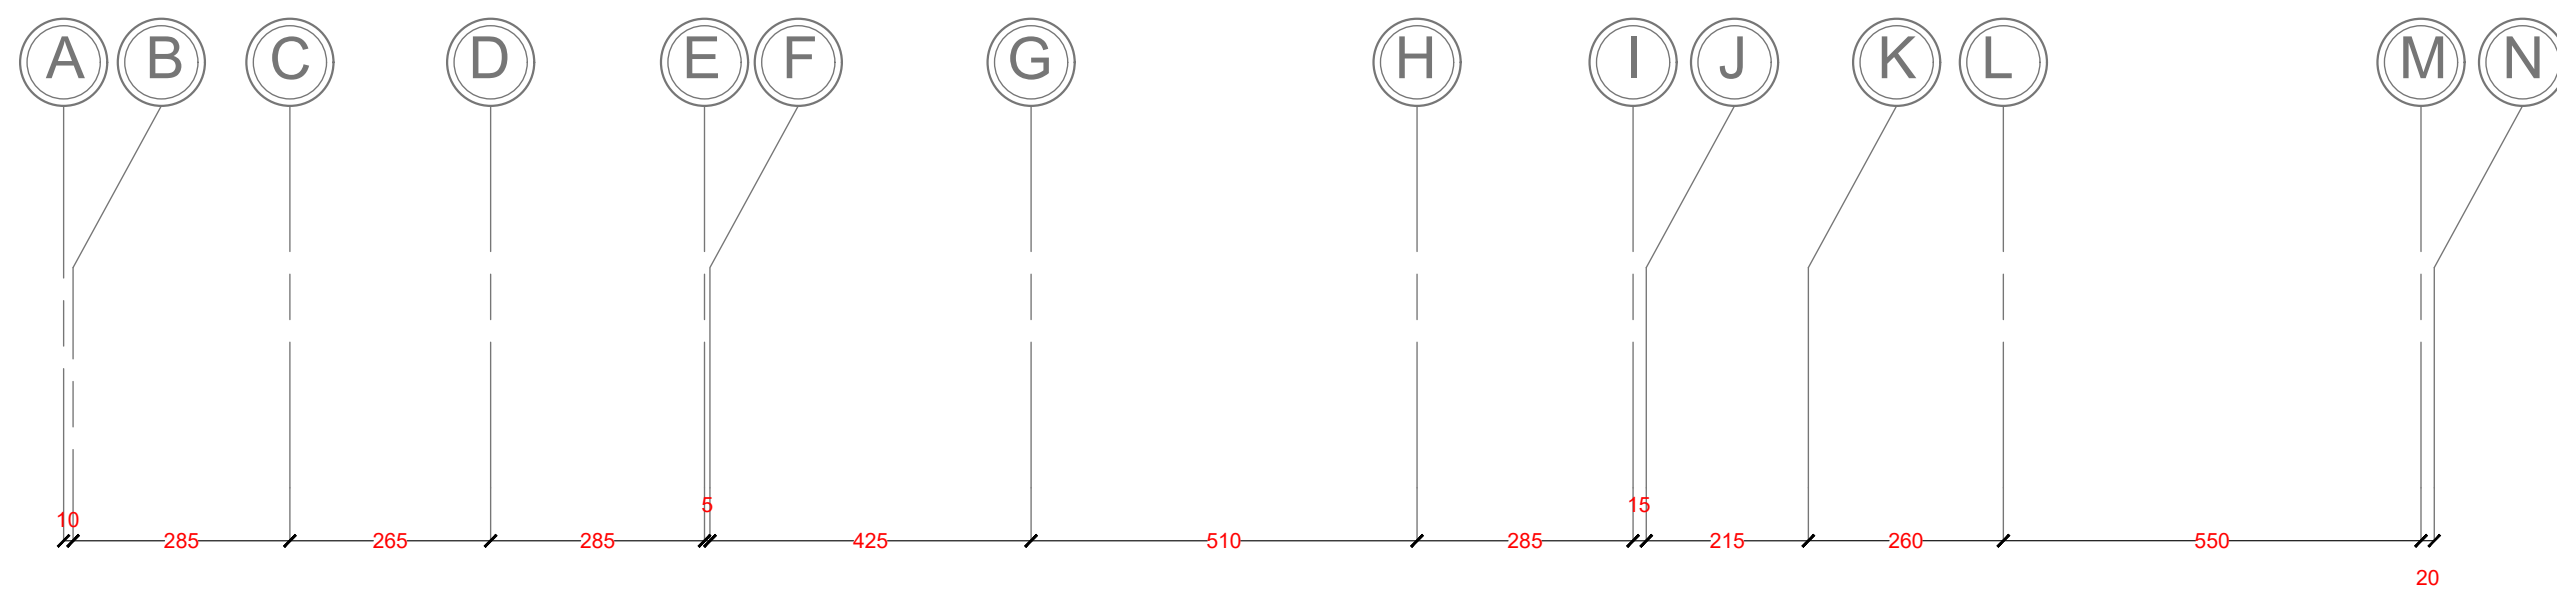

Palestine Polytechnic University
 College of Engineering
 Civil Engineering Department
 Civil Engineering
Graduation Project
 Eye Specialized Hospital

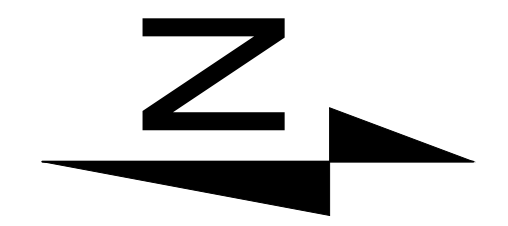

Notes:-
 all levels in M
 all dimension in cm

- LEGEND
- STONE
 - R.CONCRETE
 - CONCRETE
 - HOLLOW BLOCK

DRAWING TITLE :
 Foundation distribution



Supervisor
 Dr. Nafez Nasreideen

Done by :
 Bayan Srour
 Rasha Shakarnah

SCALE	No. of DRAW	DATE
1/100	S24	4/6

Foundation distribution
 Scale 1\100

A B C D E F G H I J K L M N

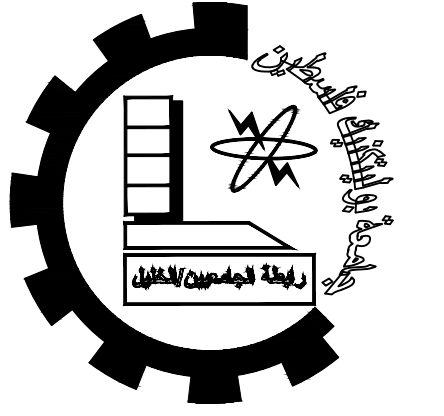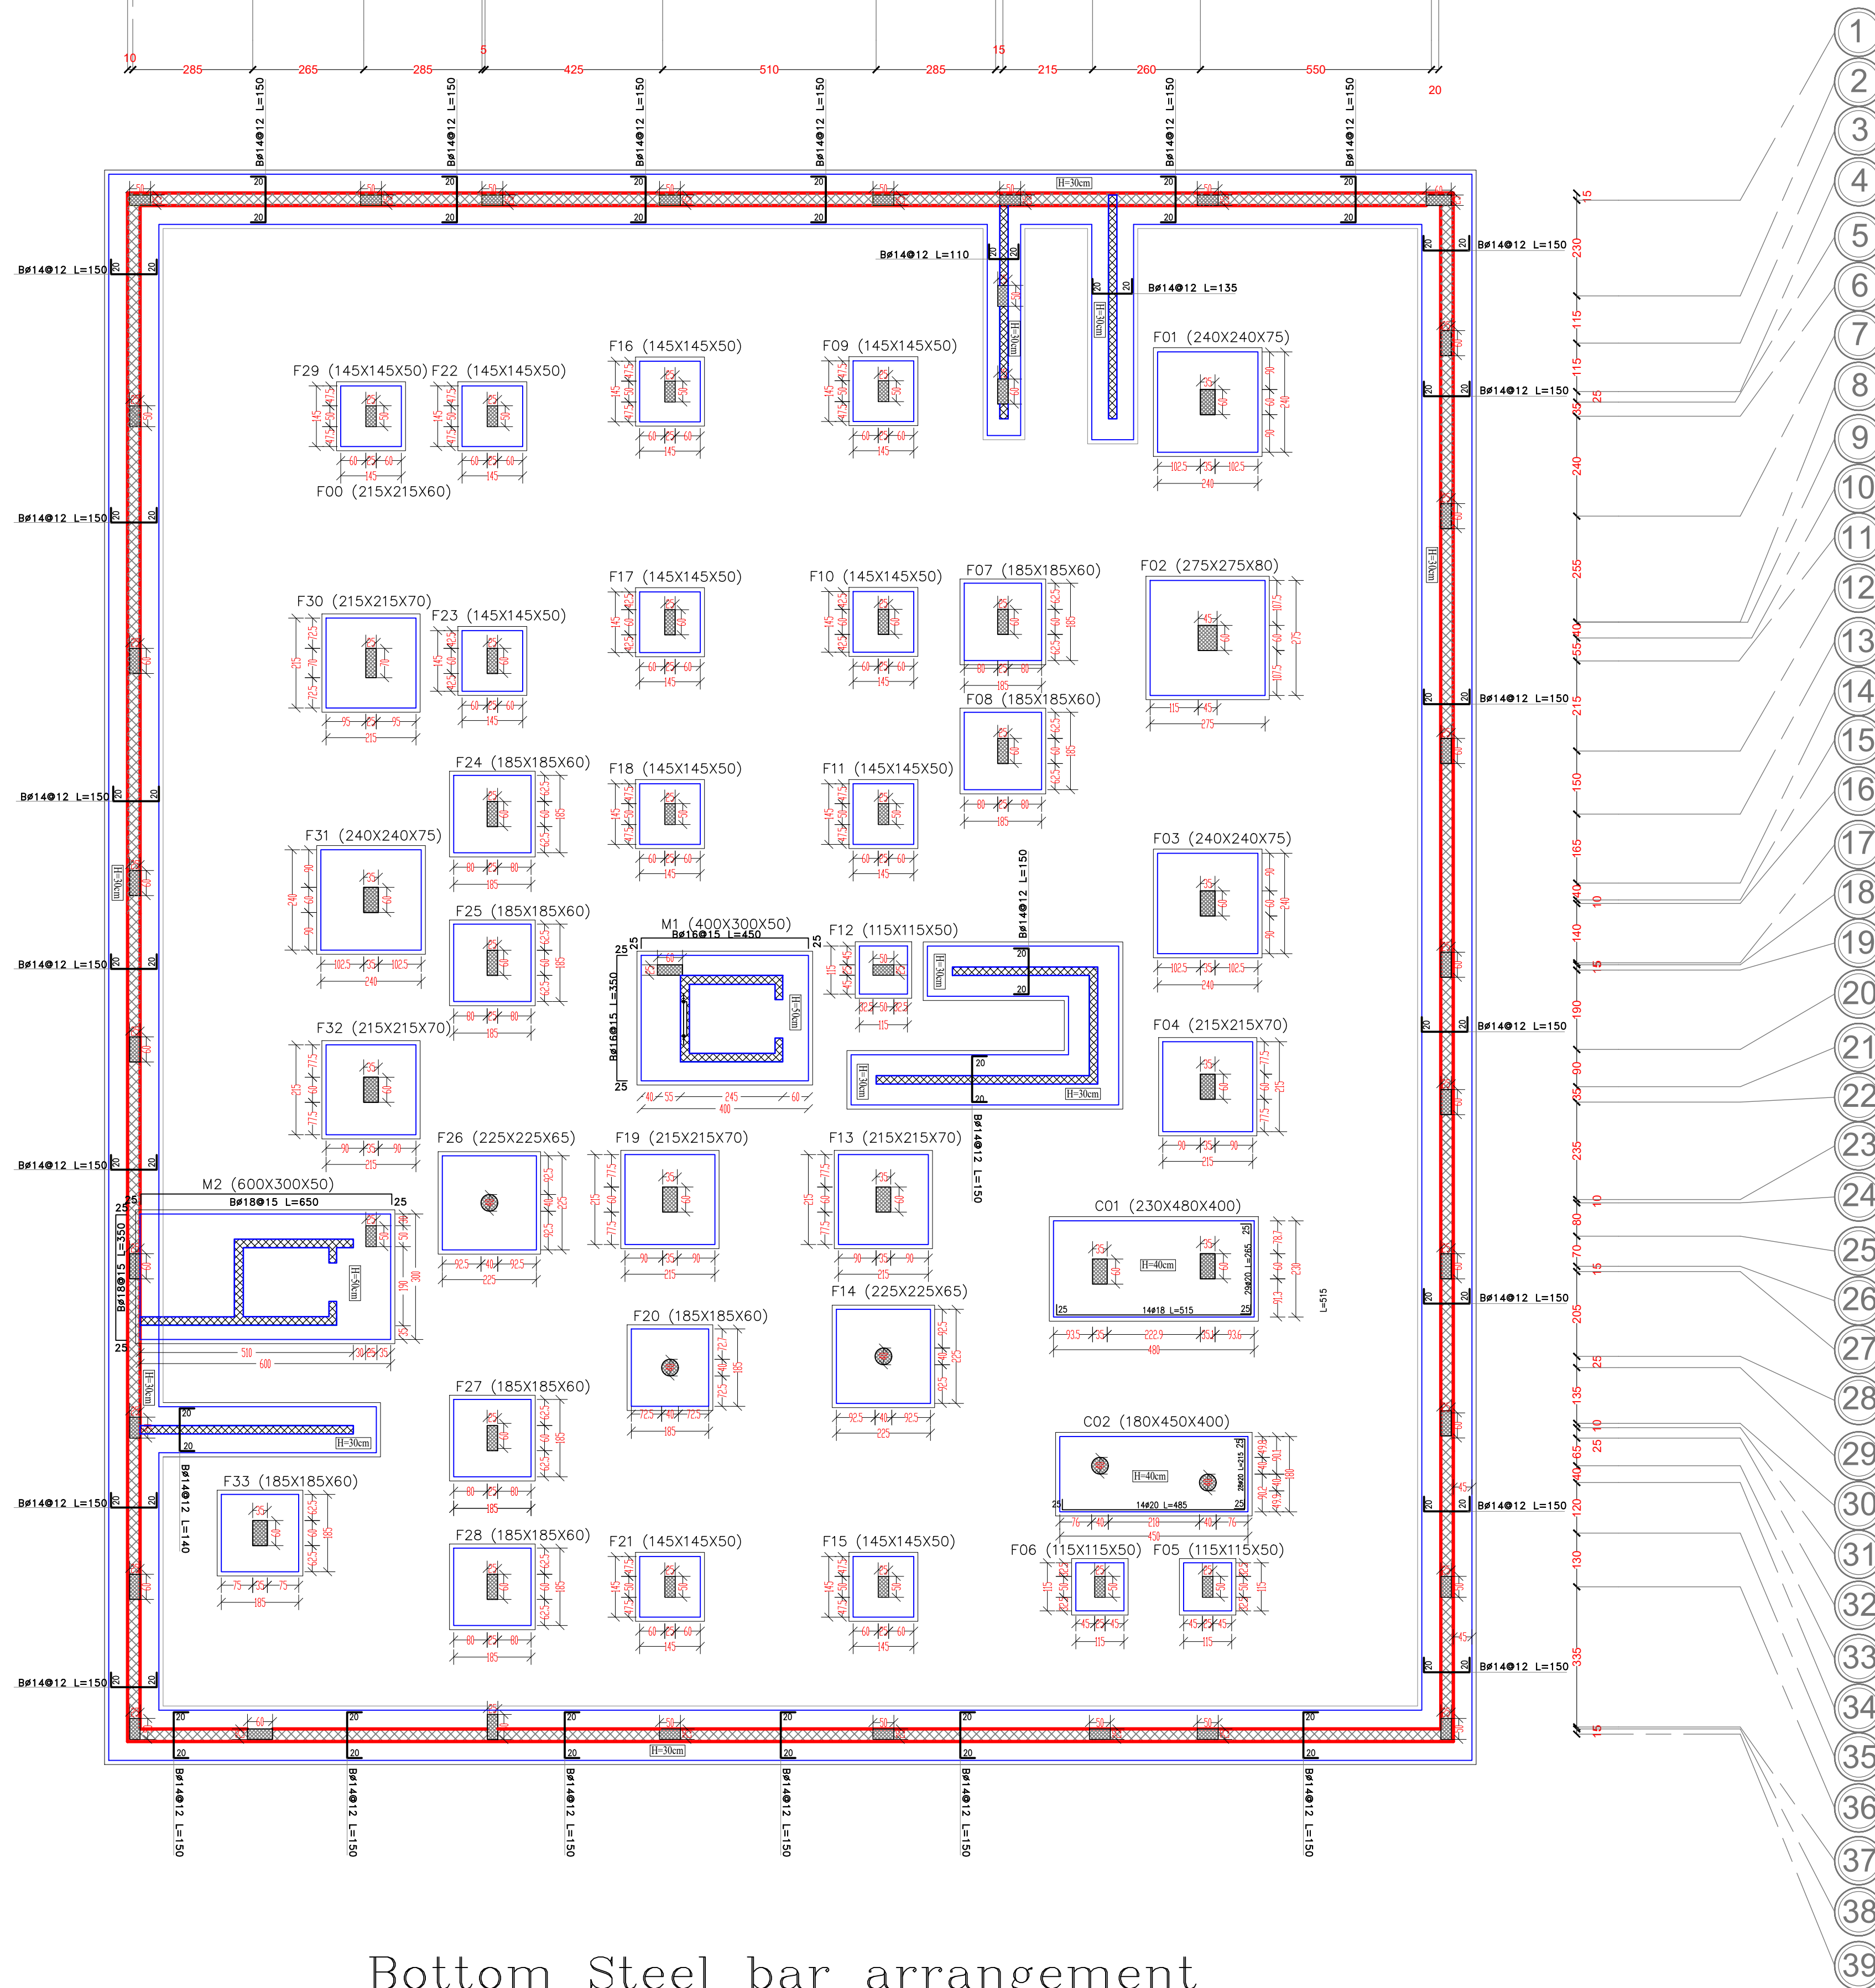

Palestine Polytechnic University


College of Engineering

Civil Engineering Department

Civil Engineering

Graduation Project

Eye Specialized Hospital

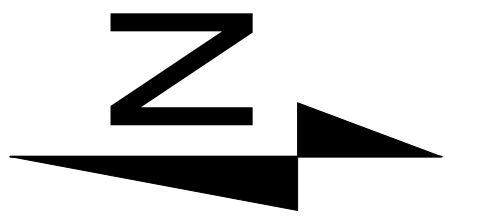

Notes:-
all levels in M
all dimension in cm

- LEGEND
- STONE
 - R.CONCRETE
 - CONCRETE
 - HOLLOW BLOCK

DRAWING TITLE :

Footings Details



Supervisor
Dr. Nafez Nasreideen

Done by :
Bayan Srour
Rasha Shakarnah


SCALE	No. of DRAW	DATE
1/100	S25	4/6

Footings Details
Scale 1\100

Bottom Steel bar arrangement
In Strip & Combined & Mat Footings

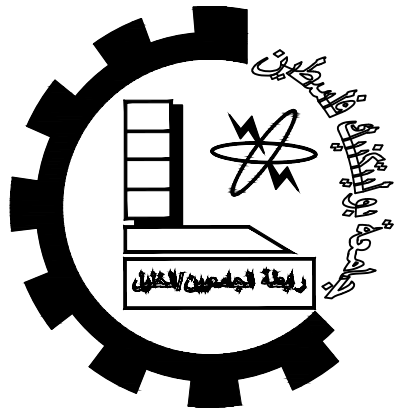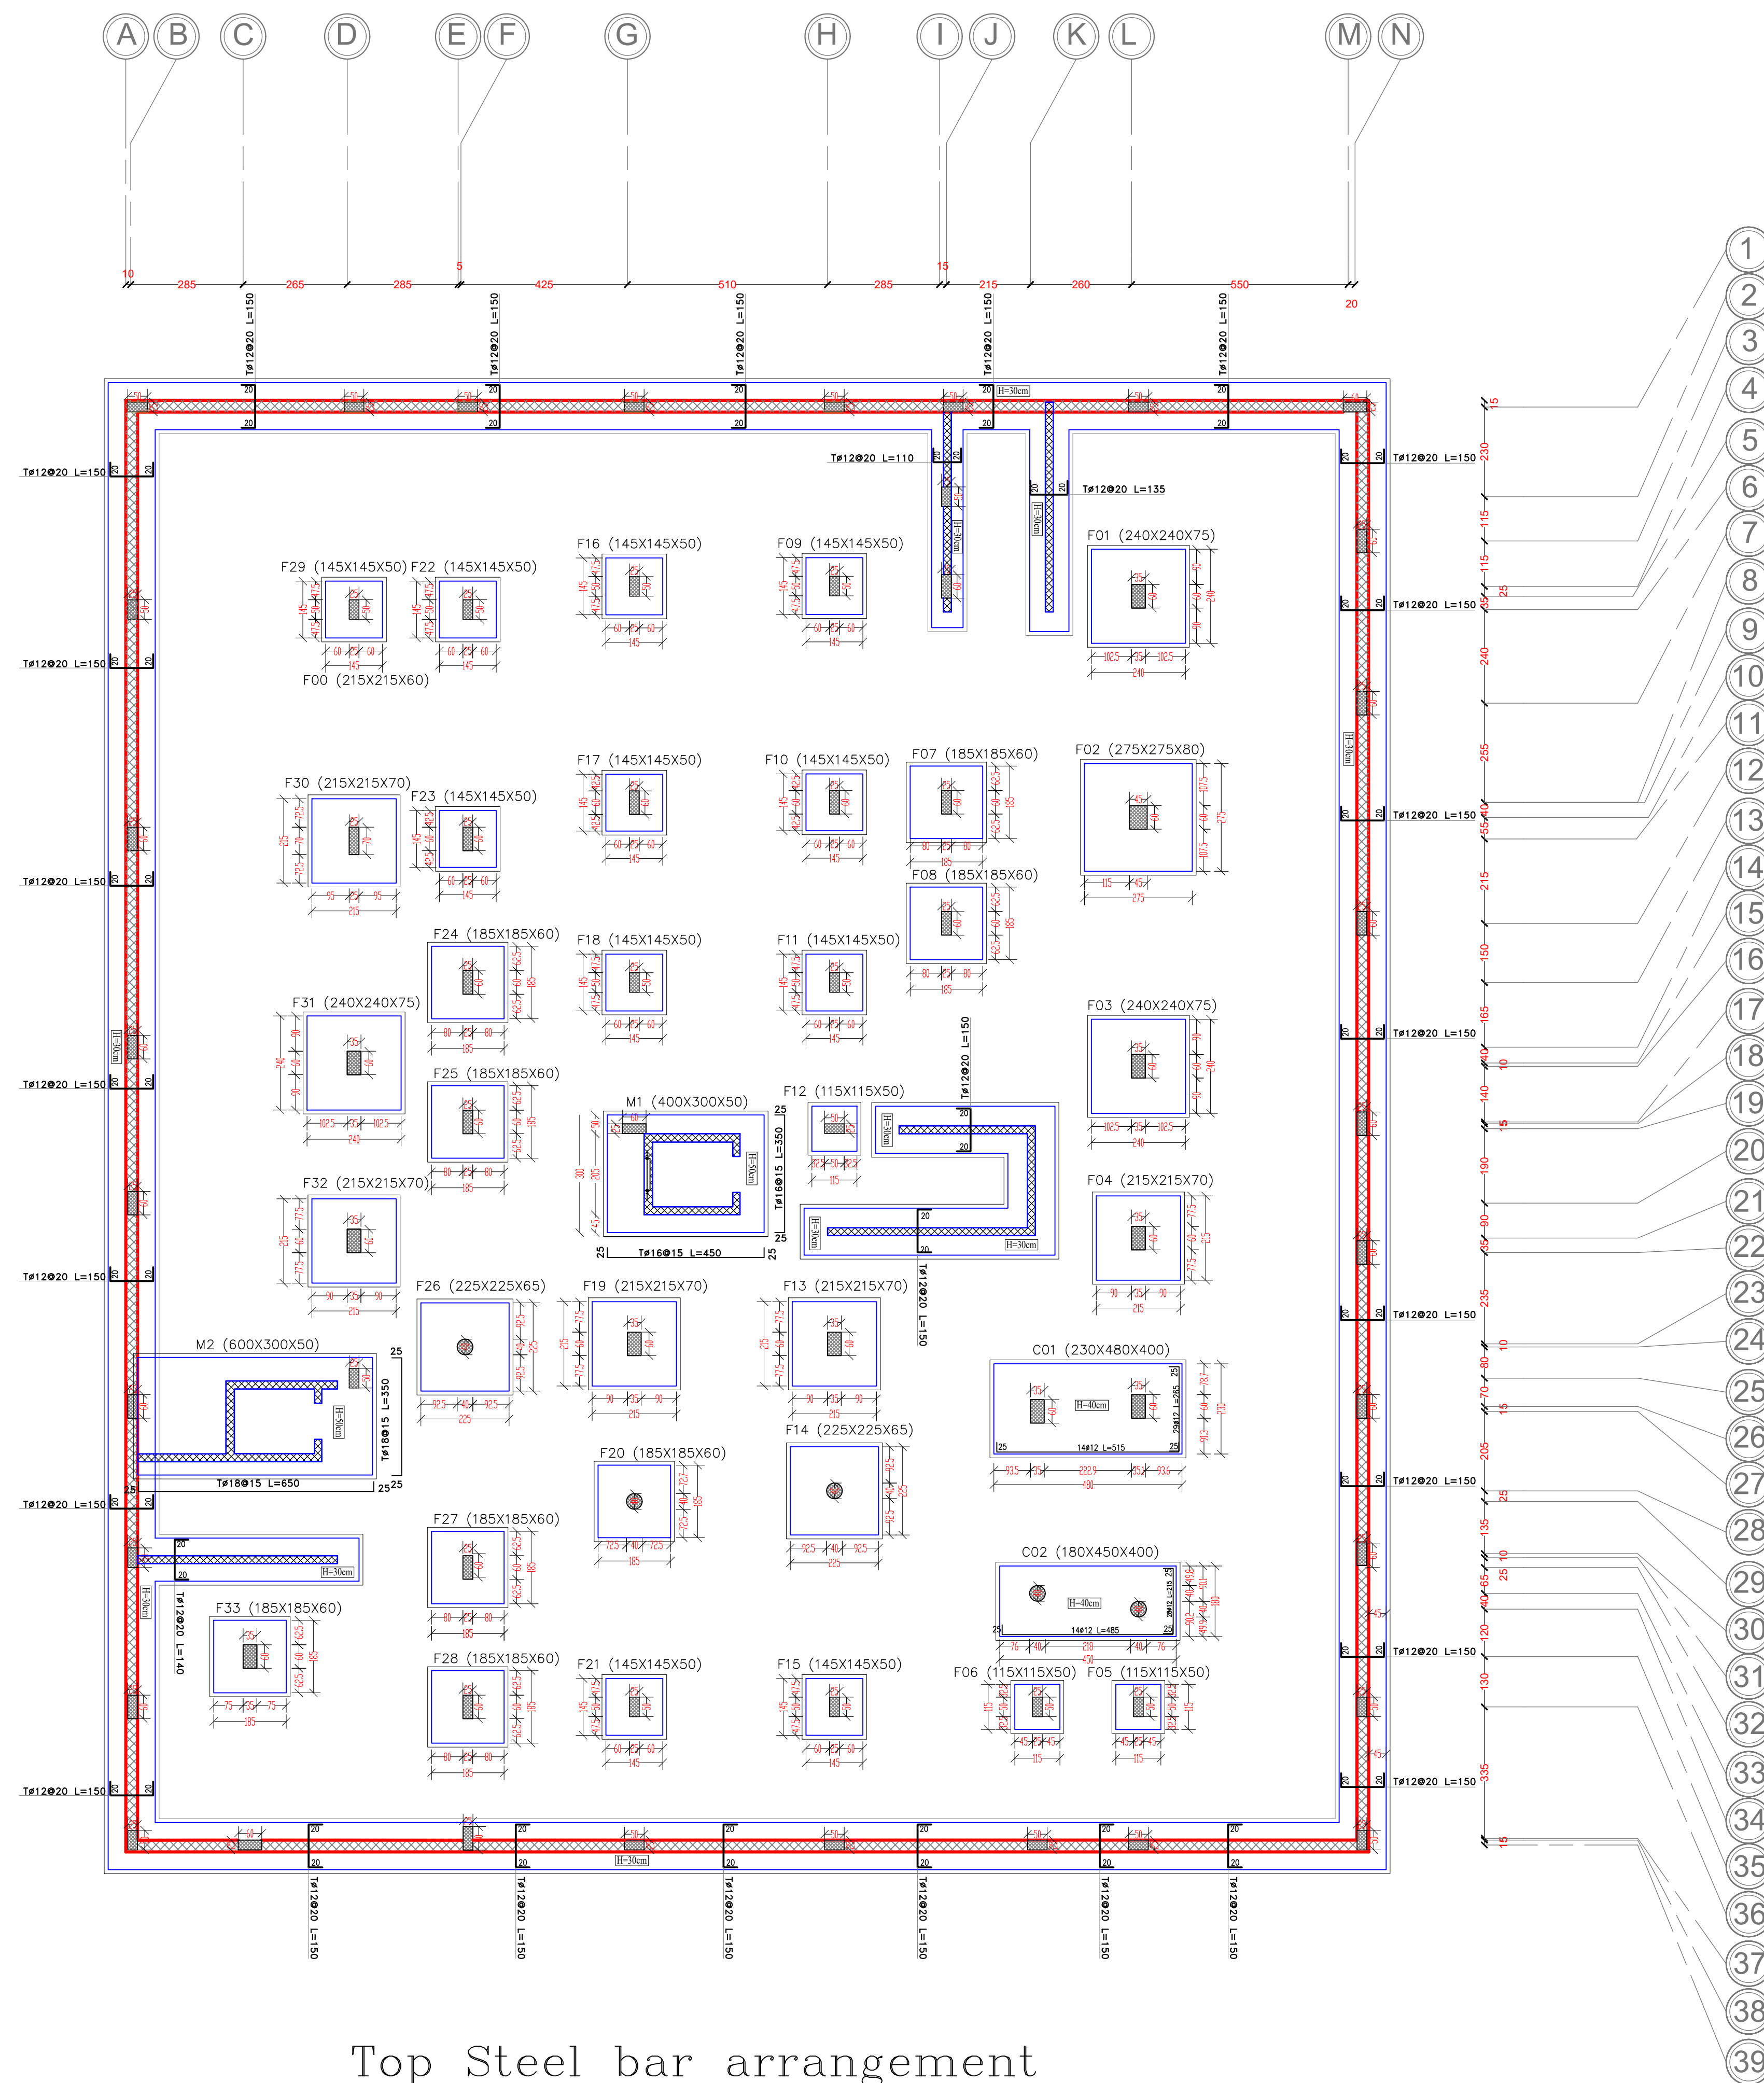

Palestine Polytechnic University
 College of Engineering
 Civil Engineering Department
 Civil Engineering
 Graduation Project
 Eye Specialized Hospital

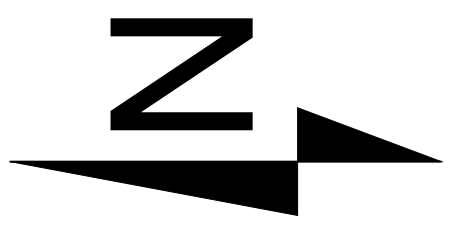

Notes:-
 all levels in M
 all dimension in cm

- LEGEND
- STONE
 - R.CONCRETE
 - CONCRETE
 - HOLLOW BLOCK

DRAWING TITLE :
 Footings Details


Supervisor
 Dr. Nafez Nasreideen

Done by :
 Bayan Srour
 Rasha Shakarnah


SCALE	No. of DRAW	DATE
1/100	S26	4/6

Footings Details
 Scale 1\100


Top Steel bar arrangement
 In Strip & Combined & Mat Footings

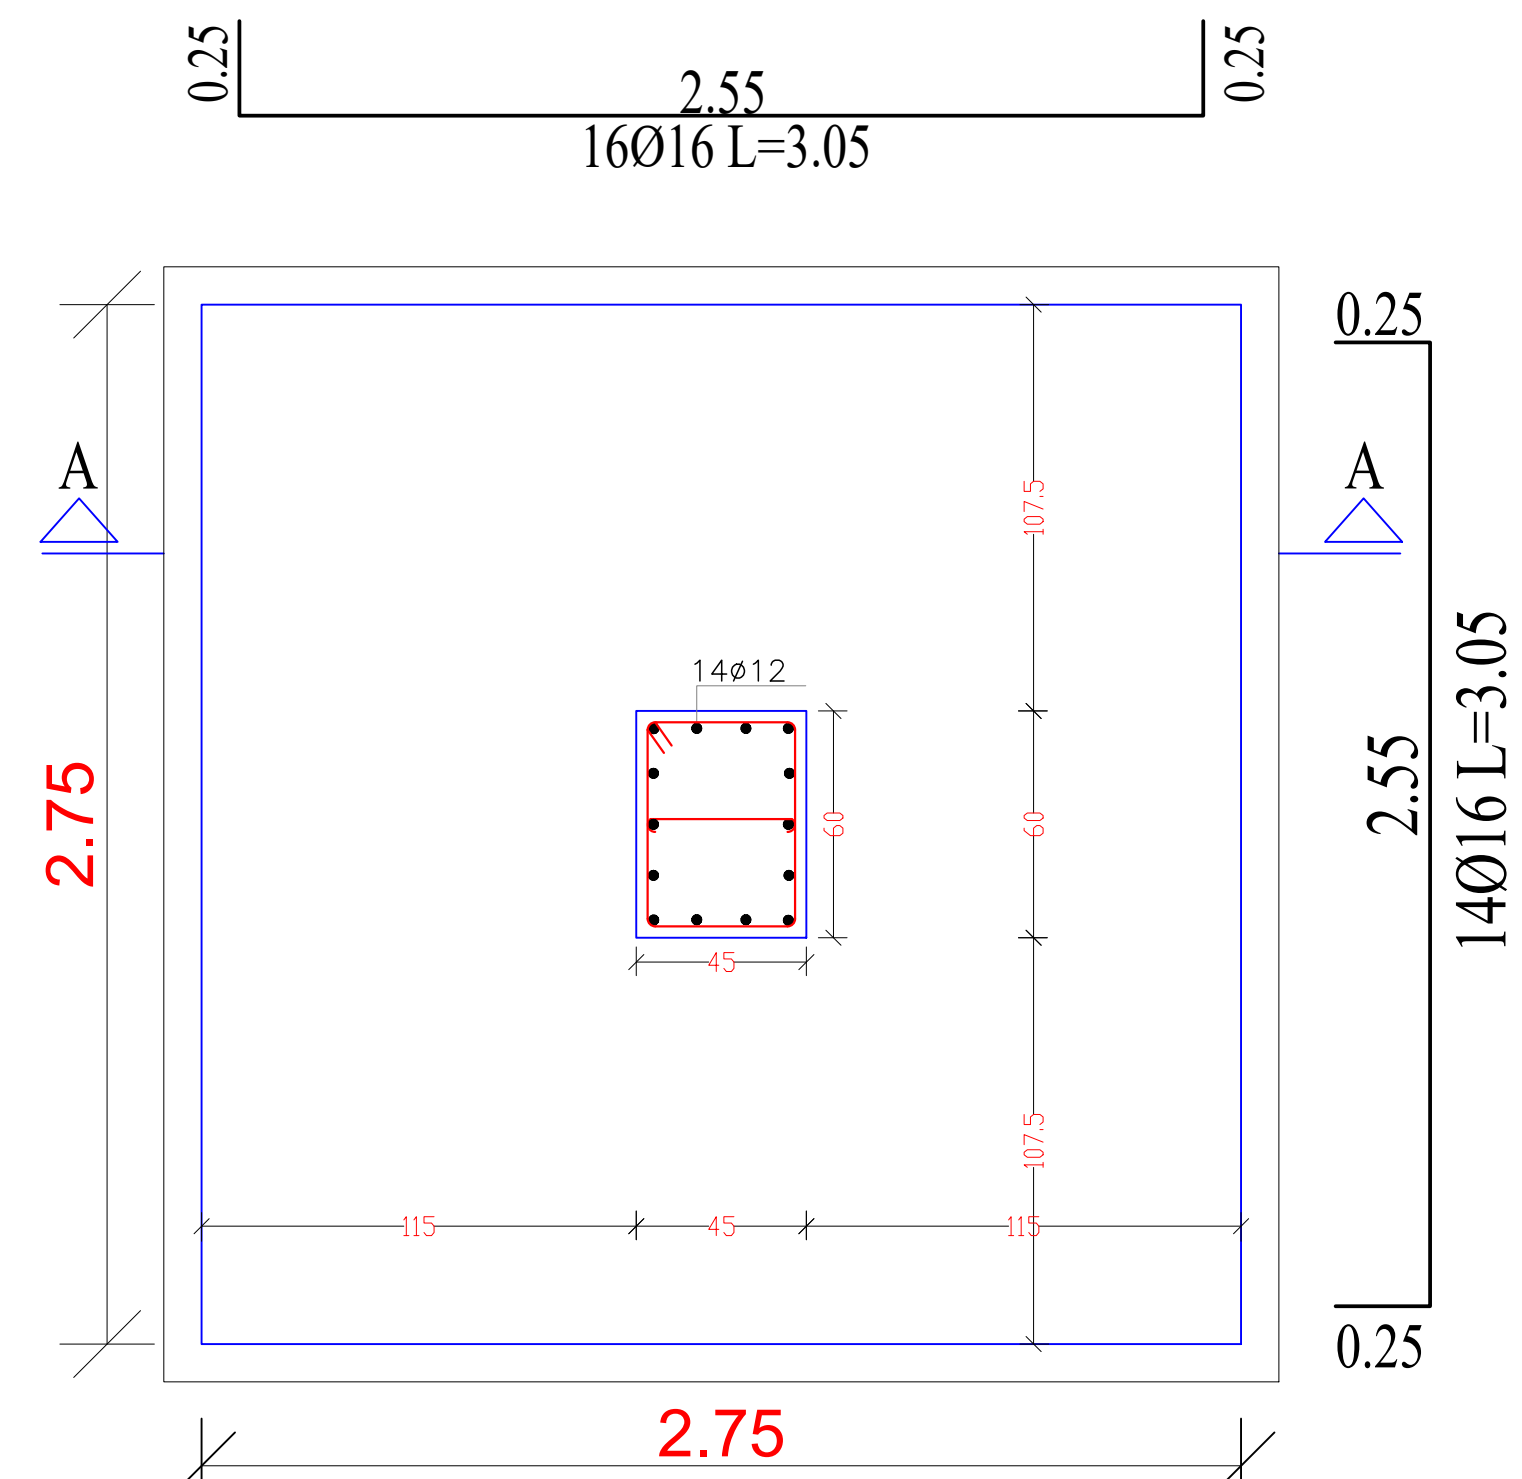


Horizontal section in footing F(275X275X80 cm)
for columns # (13)
1:20

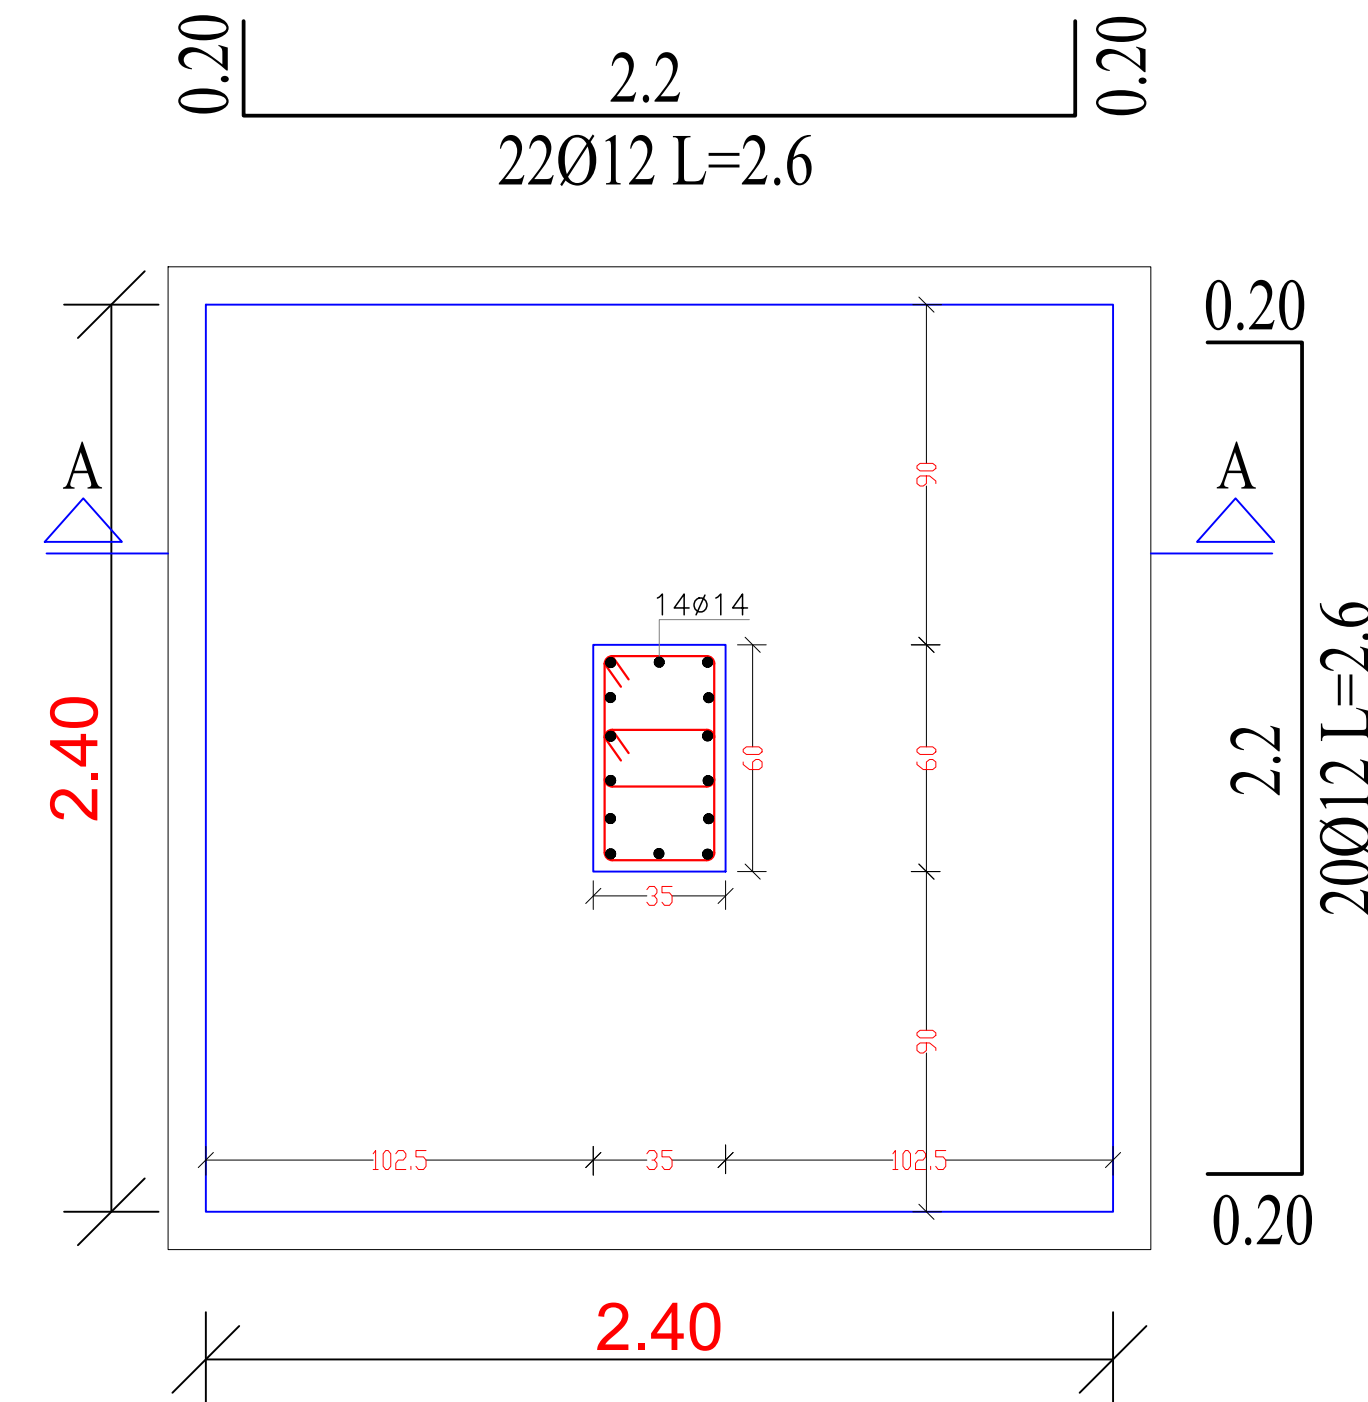


Horizontal section in footing F(240X240X75 cm)
for columns # (12,14,59)
1:20

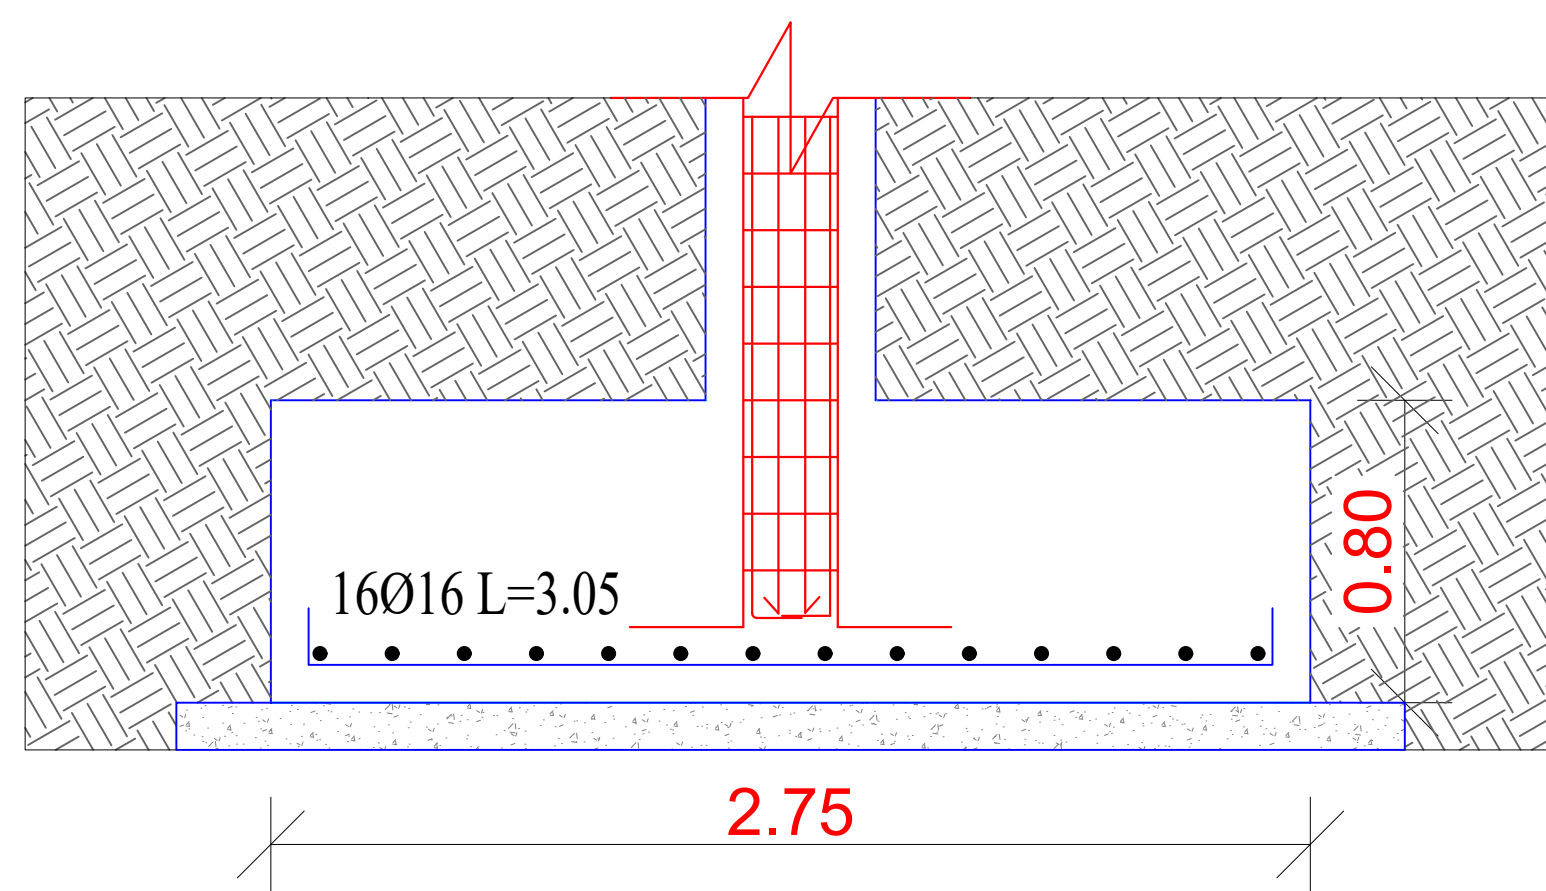

Section (A-A) in F(275X275X80 cm)
for columns # (13)
1:20

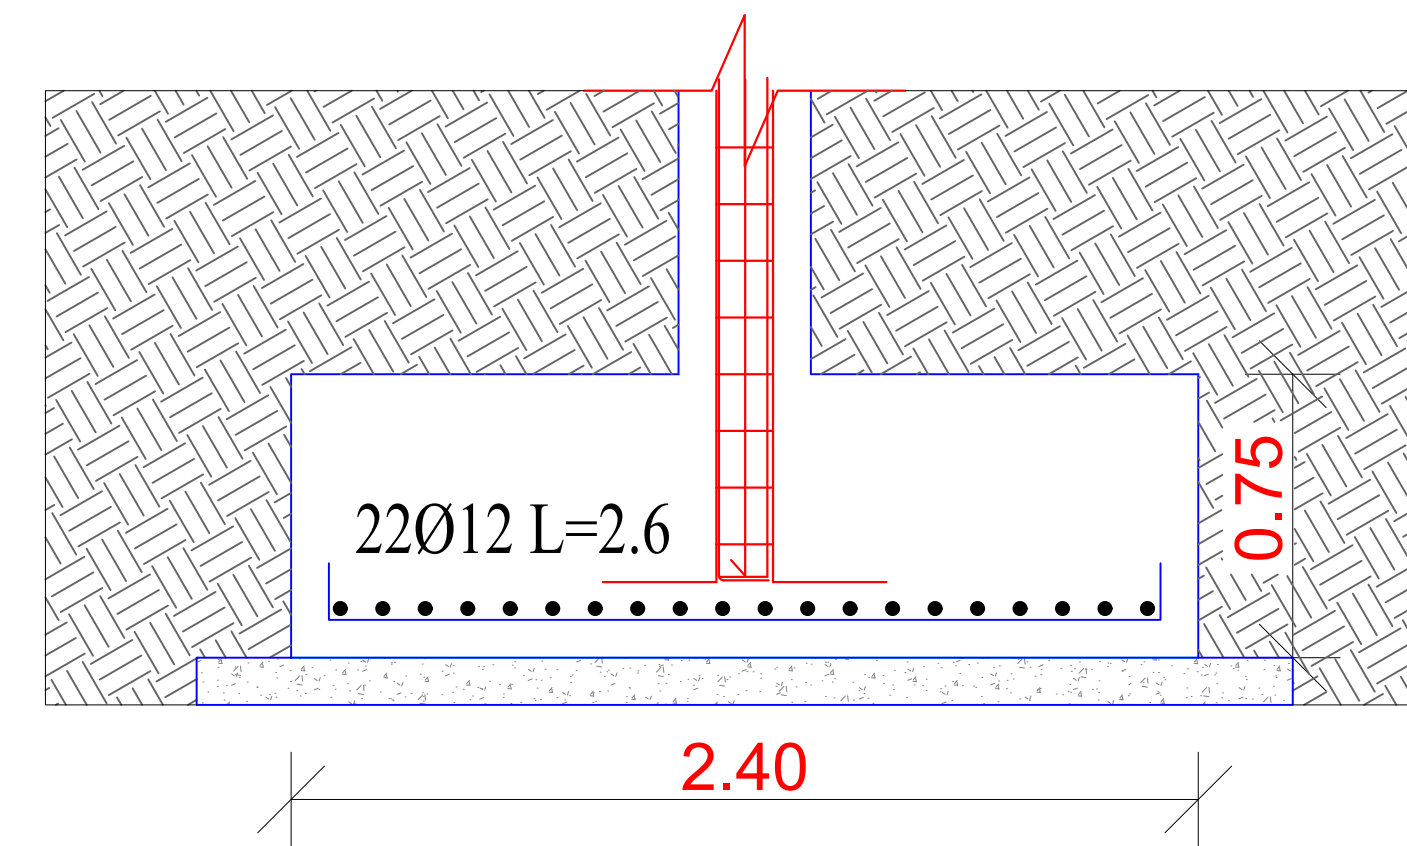

Section (A-A) in F(240X240X75 cm)
for columns # (12,14,59)
1:20

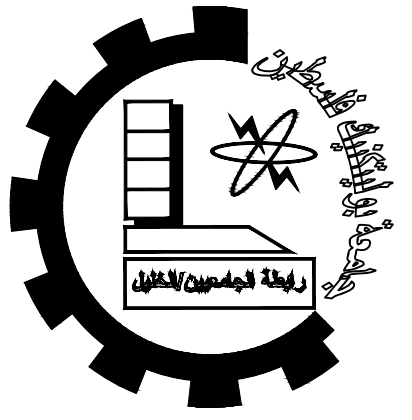

Palestine Polytechnic University


College of Engineering

Civil Engineering Department

Civil Engineering

Graduation Project

Eye Specialized Hospital

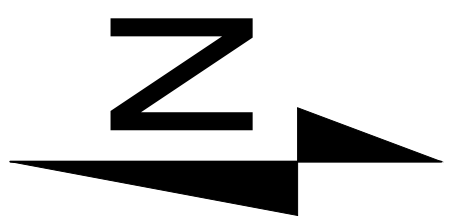

Notes:-
all levels in M
all dimension in cm

LEGEND

- STONE
- R.CONCRETE
- CONCRETE
- HOLLOW BLOCK

DRAWING TITLE :

Footings Details

Supervisor


Dr. Nafez Nasreideen

Done by :


Bayan Srour
Rasha Shakarnah

SCALE	No. of DRAW	DATE
1/100	S27	4/6


Footings Details
Scale 1\100

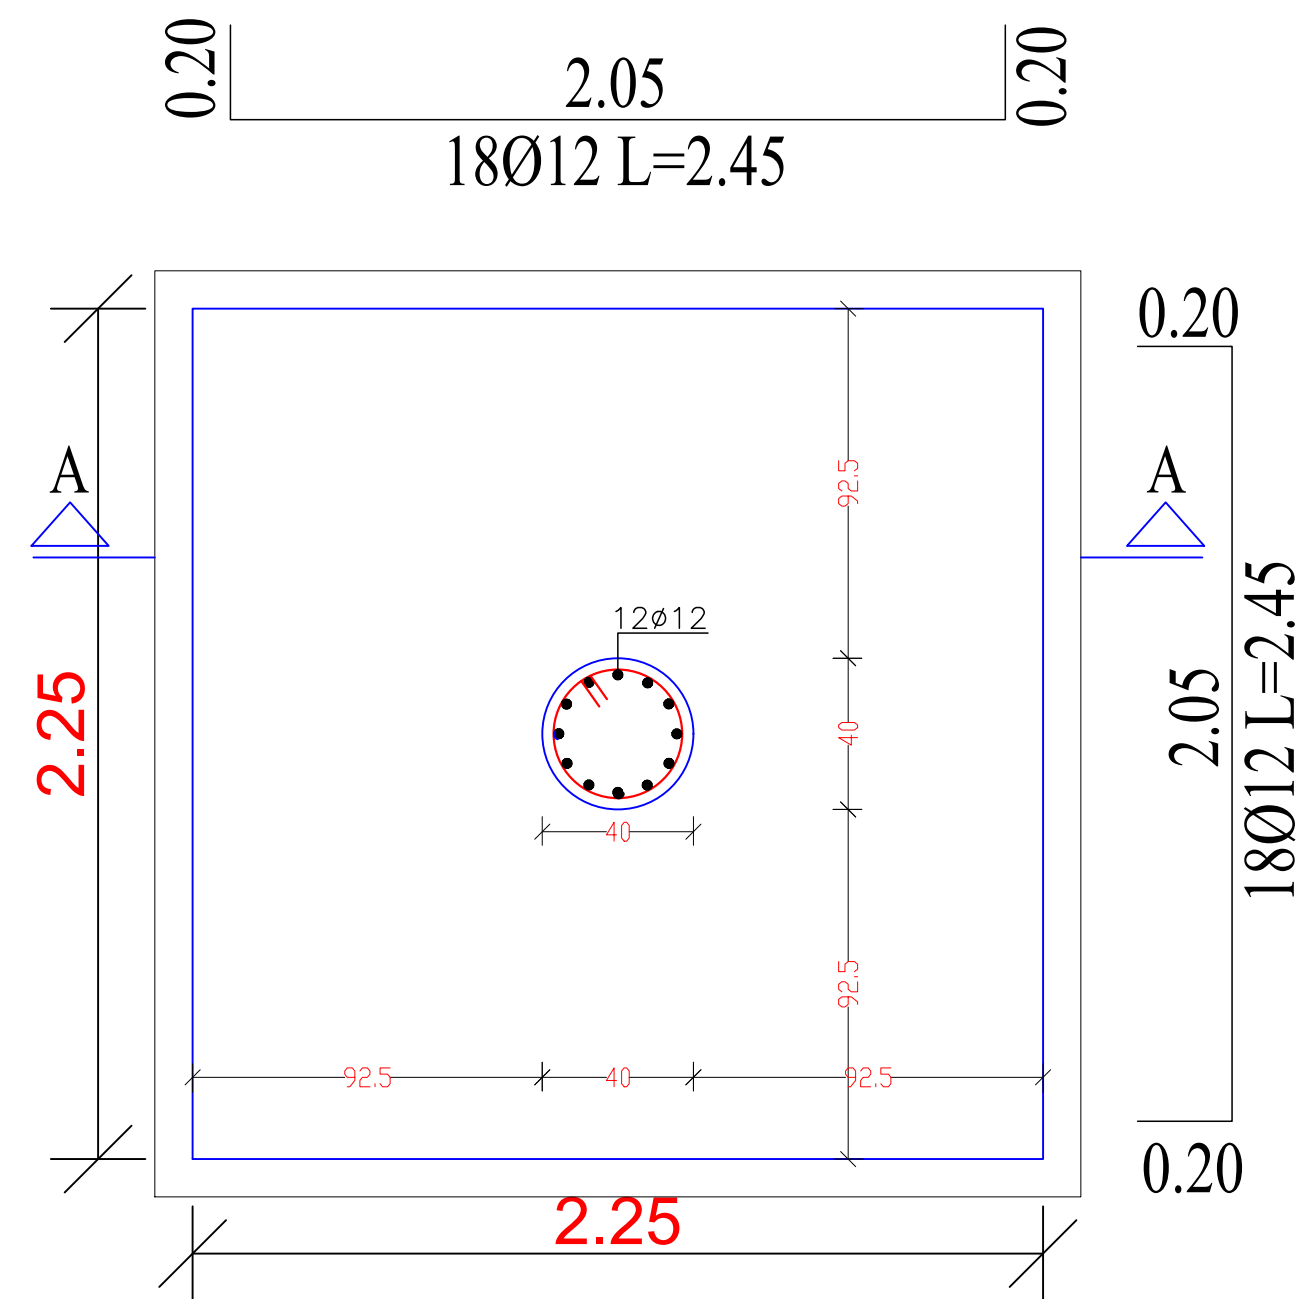


Horizontal section in footing F(225X225X65 cm)
for columns # (35,52)
1:20

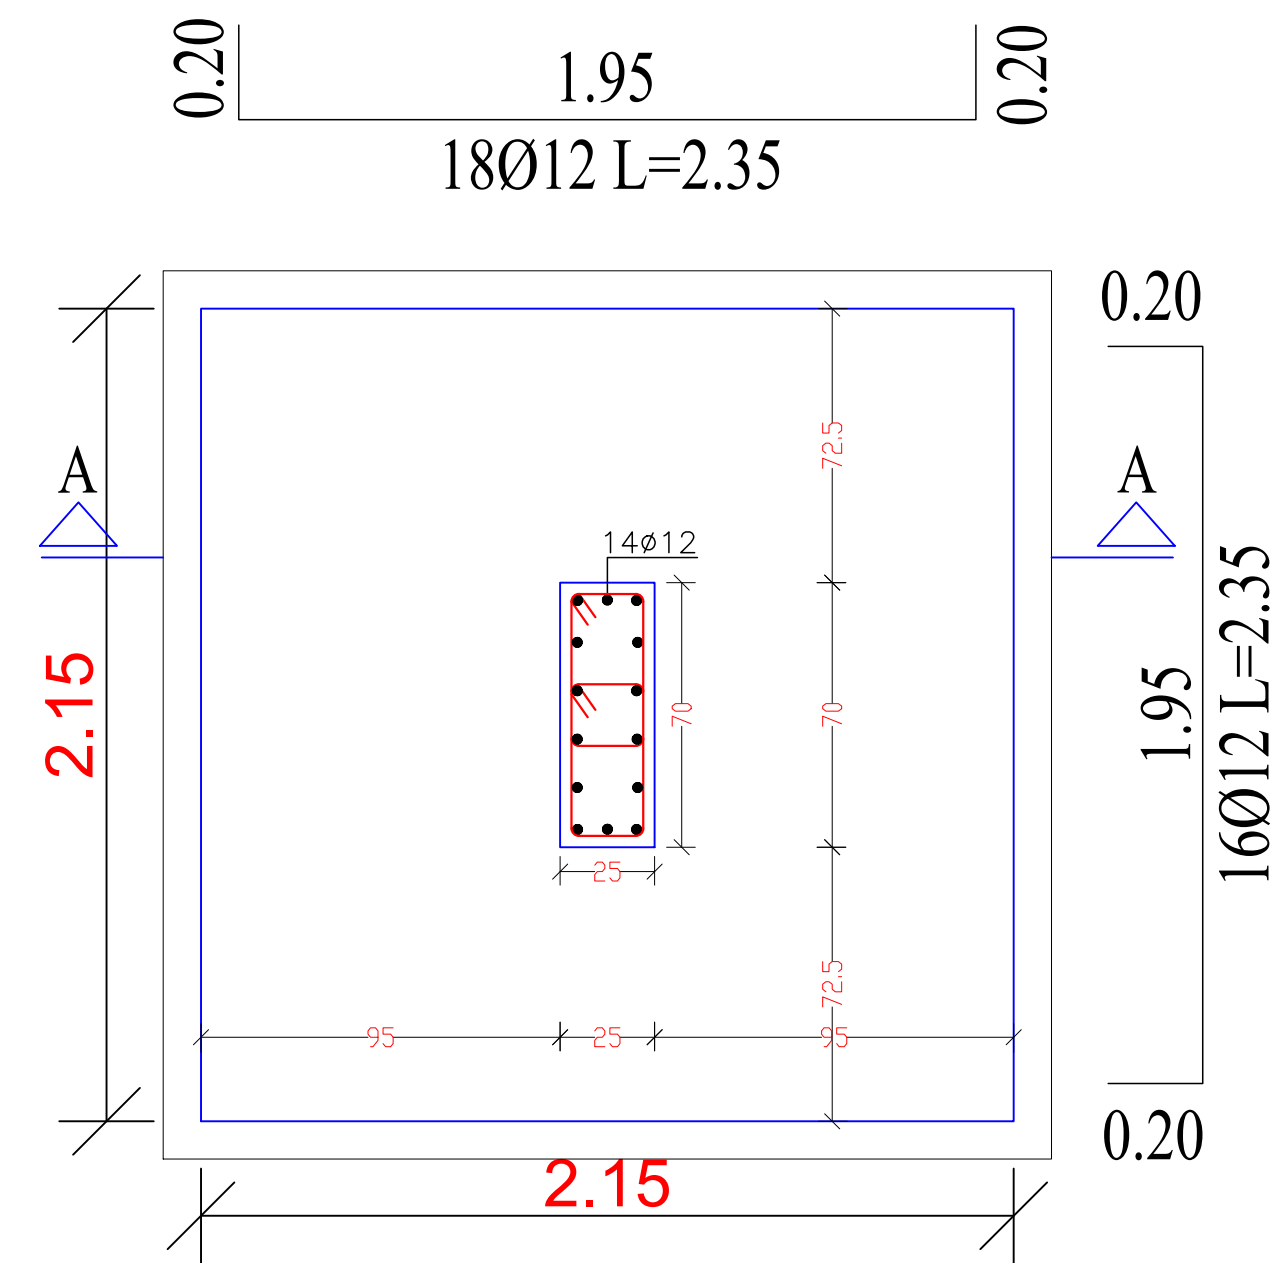


Horizontal section in footing F(215X215X70 cm)
for columns # (15,34,43,58,60)
1:20

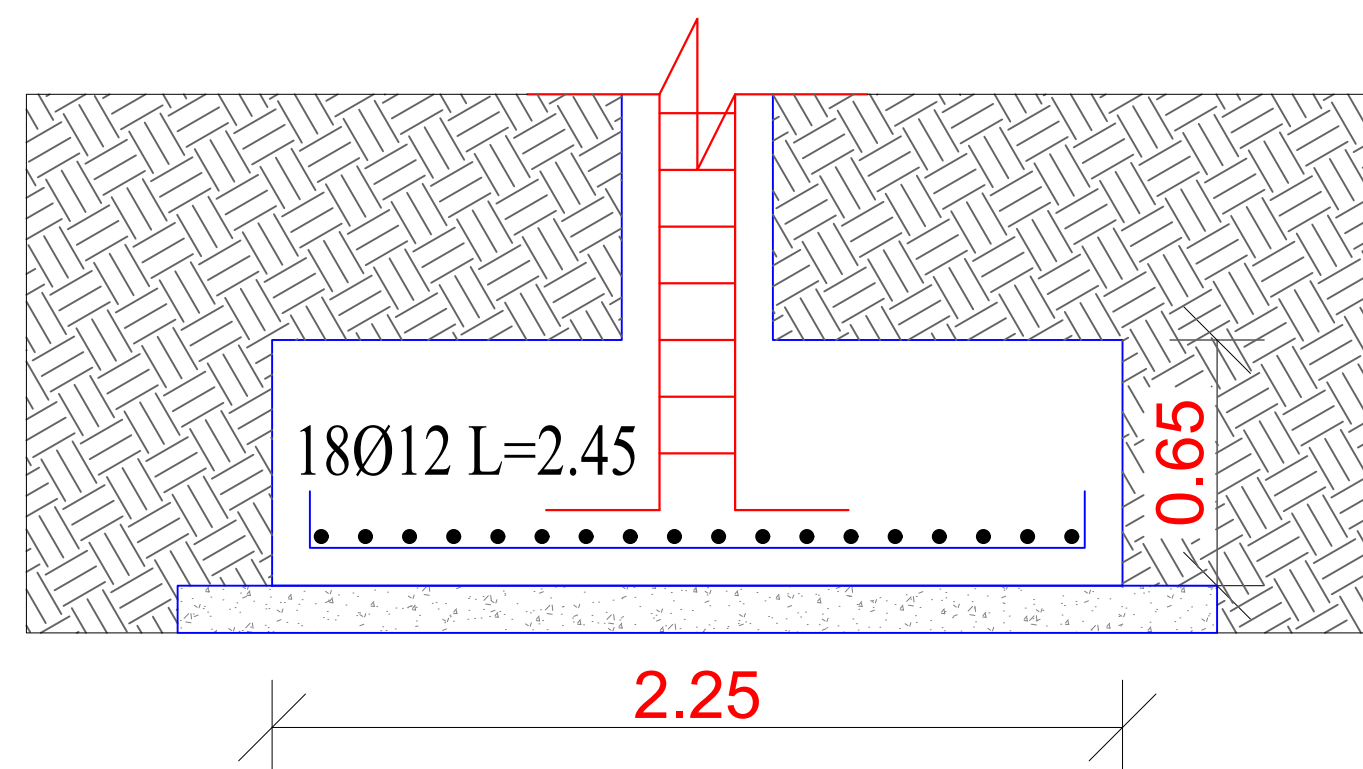

Section (A-A) in F(225X225X65 cm)
for columns # (35,52)
1:20

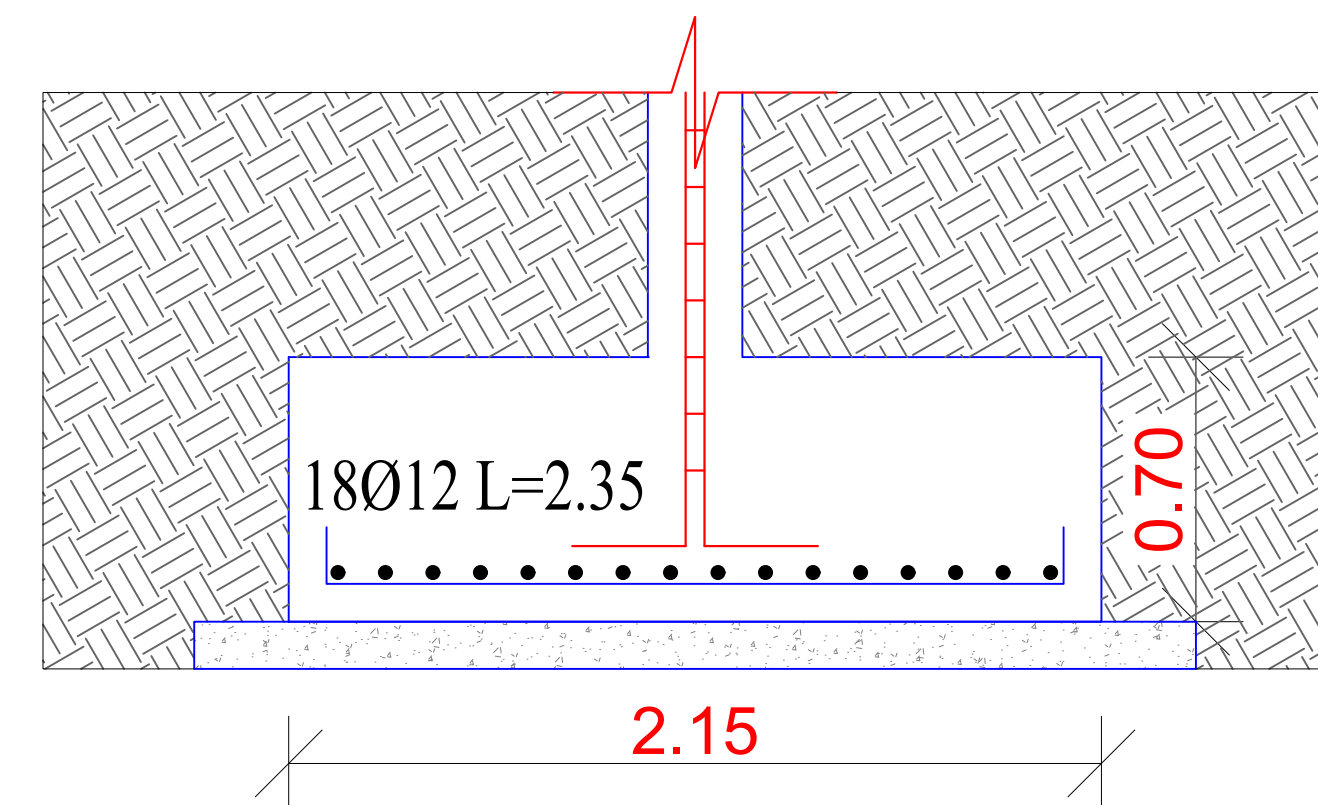

Section (A-A) in F(215X215X70 cm)
for columns # (15,34,43,58,60)
1:20

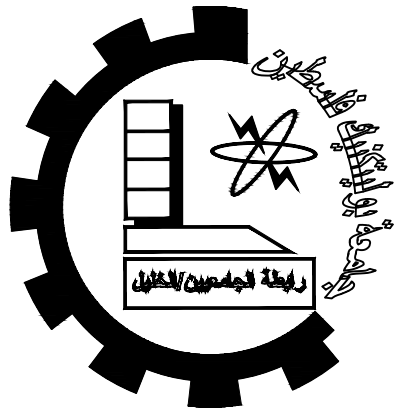

Palestine Polytechnic University


College of Engineering

Civil Engineering Department

Civil Engineering

Graduation Project

Eye Specialized Hospital

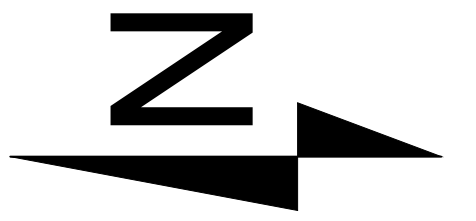

Notes:-
all levels in M
all dimension in cm

LEGEND

- STONE
- R.CONCRETE
- CONCRETE
- HOLLOW BLOCK

DRAWING TITLE :

Footings Details

Supervisor


Dr. Nafez Nasreideen

Done by :


Bayan Srour
Rasha Shakarnah

SCALE	No. of DRAW	DATE
1/100	S28	4/6


Footings Details
Scale 1\100

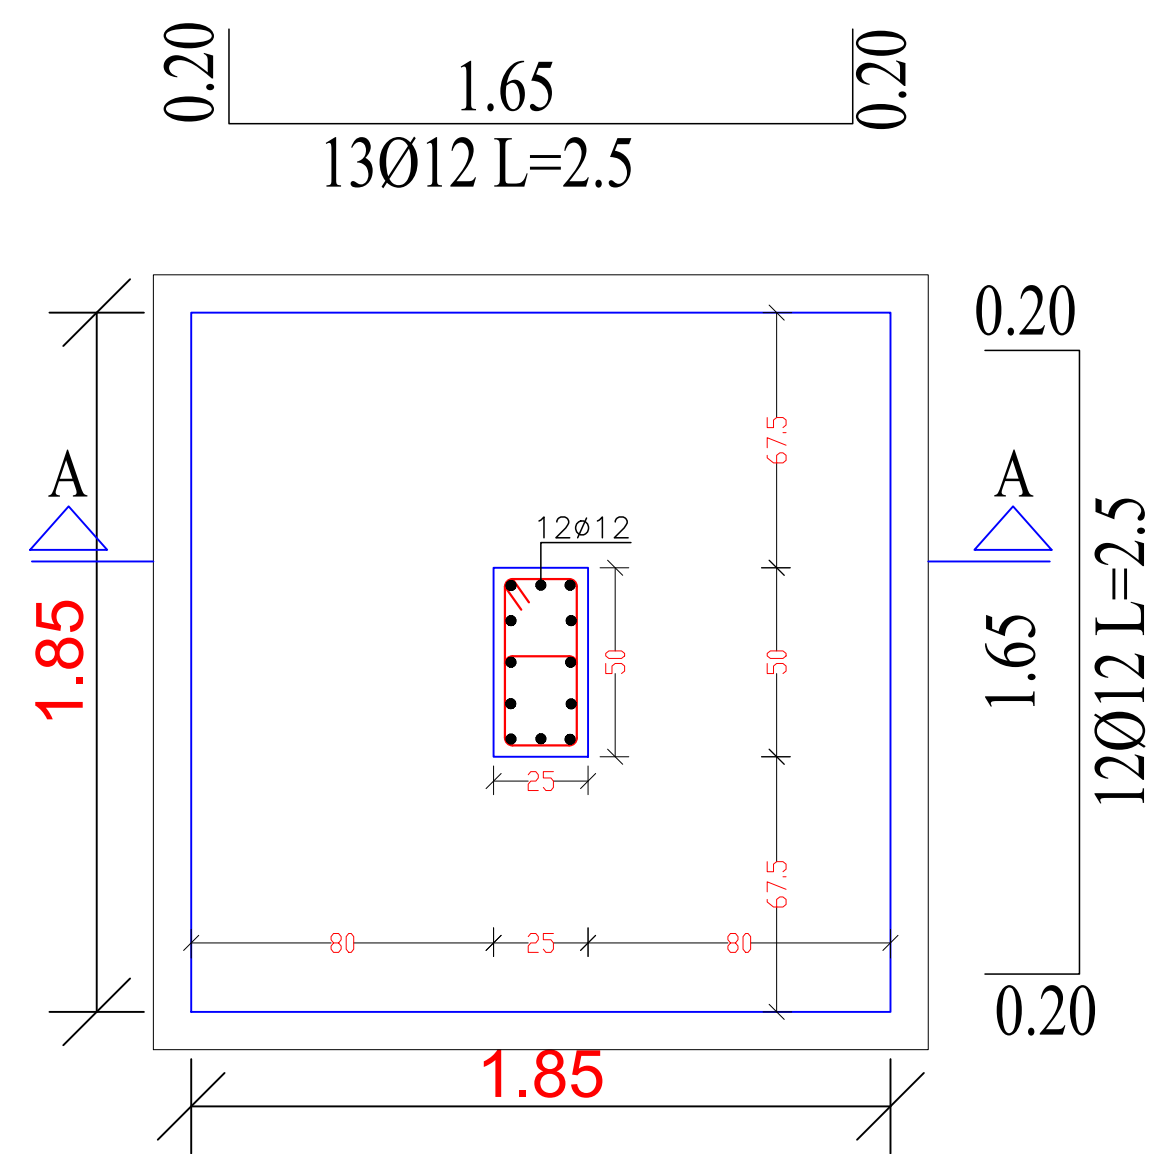


Horizontal section in footing F(185X185X60 cm)
for columns # (27,28,44,50,51,53,54,62)
1:20

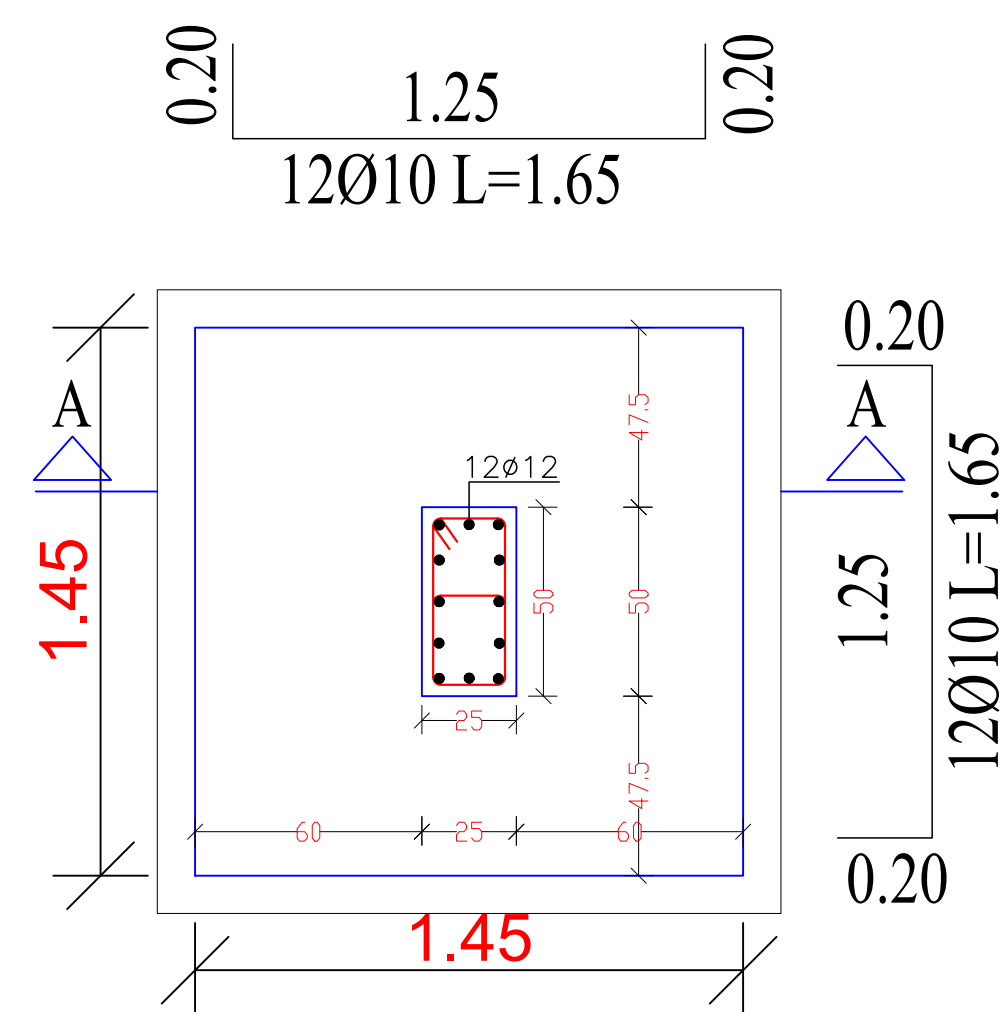


Horizontal section in footing F(145X145X50 cm)
for columns # (30,31,32,36,39,40,41,45,48,49,57)
1:20

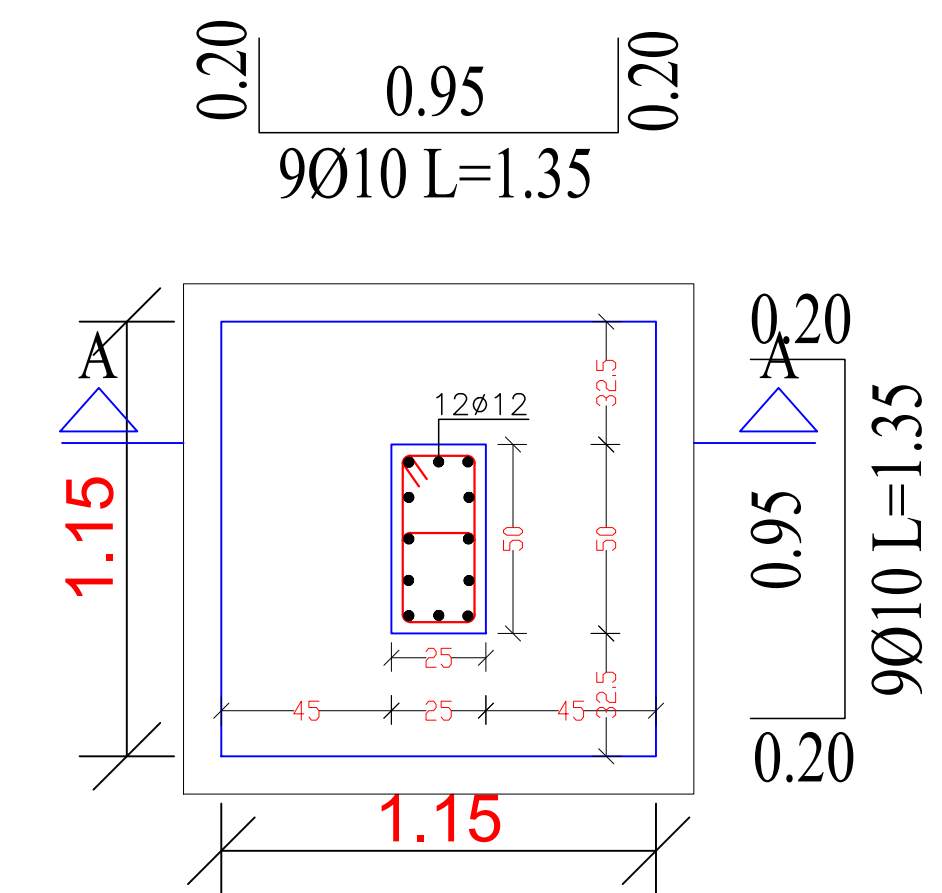


Horizontal section in footing F(115X115X50 cm)
for columns # (18,22,33)
1:20

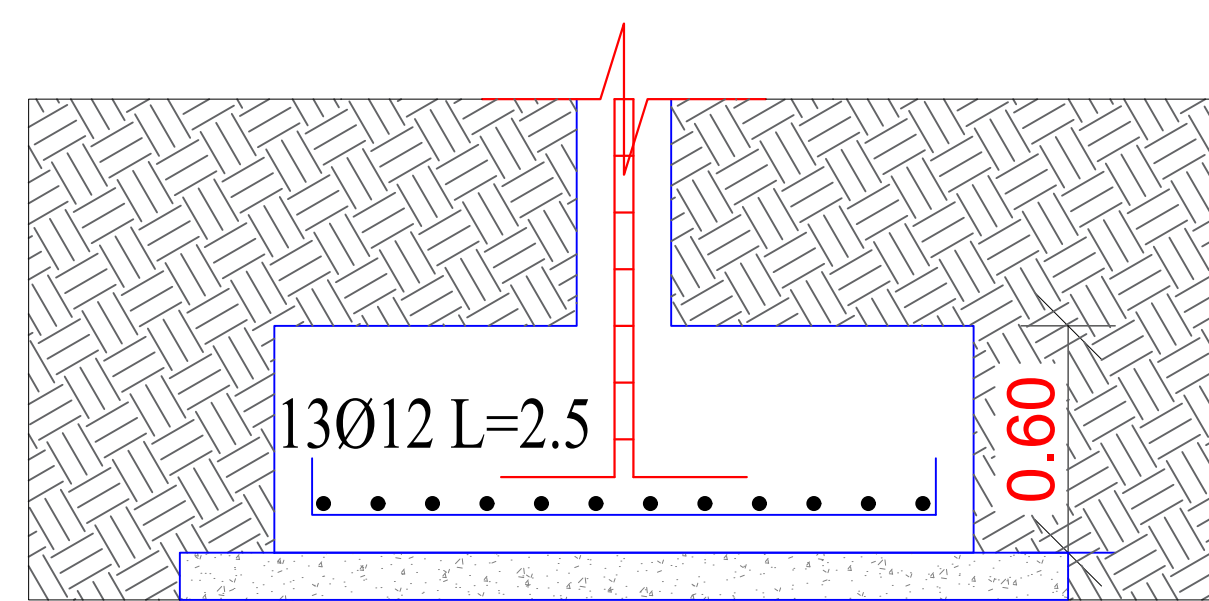


Section (A-A) in F(185X185X60 cm)
for columns # (27,28,44,50,51,53,54,62)
1:20

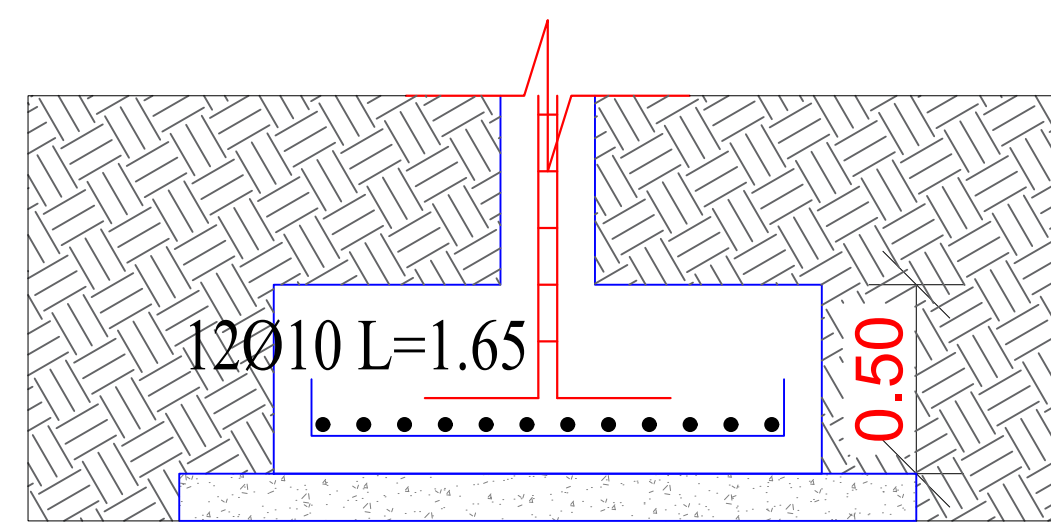

Section (A-A) in F(145X145X50 cm)
for columns # (30,31,32,36,39,40,41,45,48,49,57)
1:20

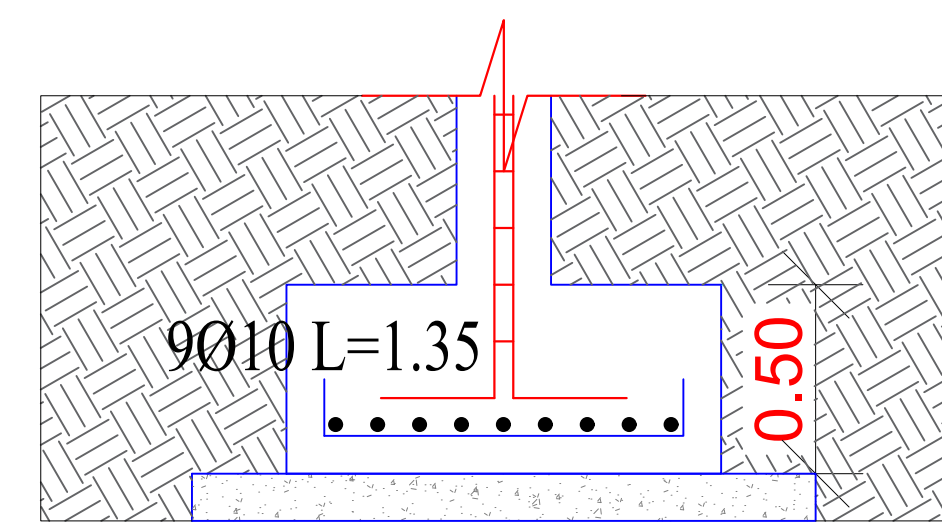

Section (A-A) in F(115X115X50 cm)
for columns # (18,22,33)
1:20

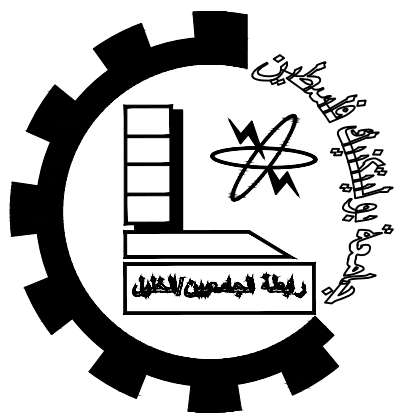

Palestine Polytechnic University


College of Engineering

Civil Engineering Department

Civil Engineering

Graduation Project

Eye Specialized Hospital

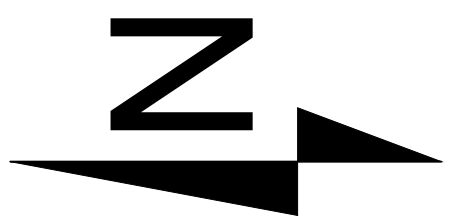

Notes:-
all levels in M
all dimension in cm

LEGEND

- STONE
- R.CONCRETE
- CONCRETE
- HOLLOW BLOCK

DRAWING TITLE :

Footings Details

Supervisor




Dr. Nafez Nasreideen

Done by :

Bayan Srour
Rasha Shakarnah

SCALE	No. of DRAW	DATE
1/100	S29	4/6

Footings Details
Scale 1\100

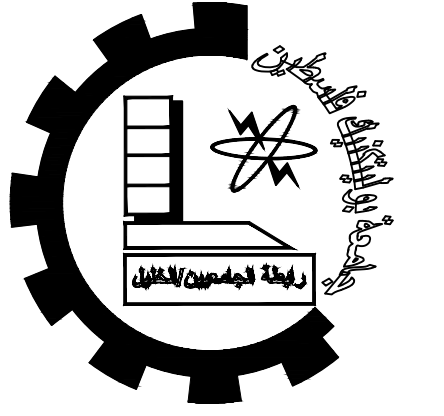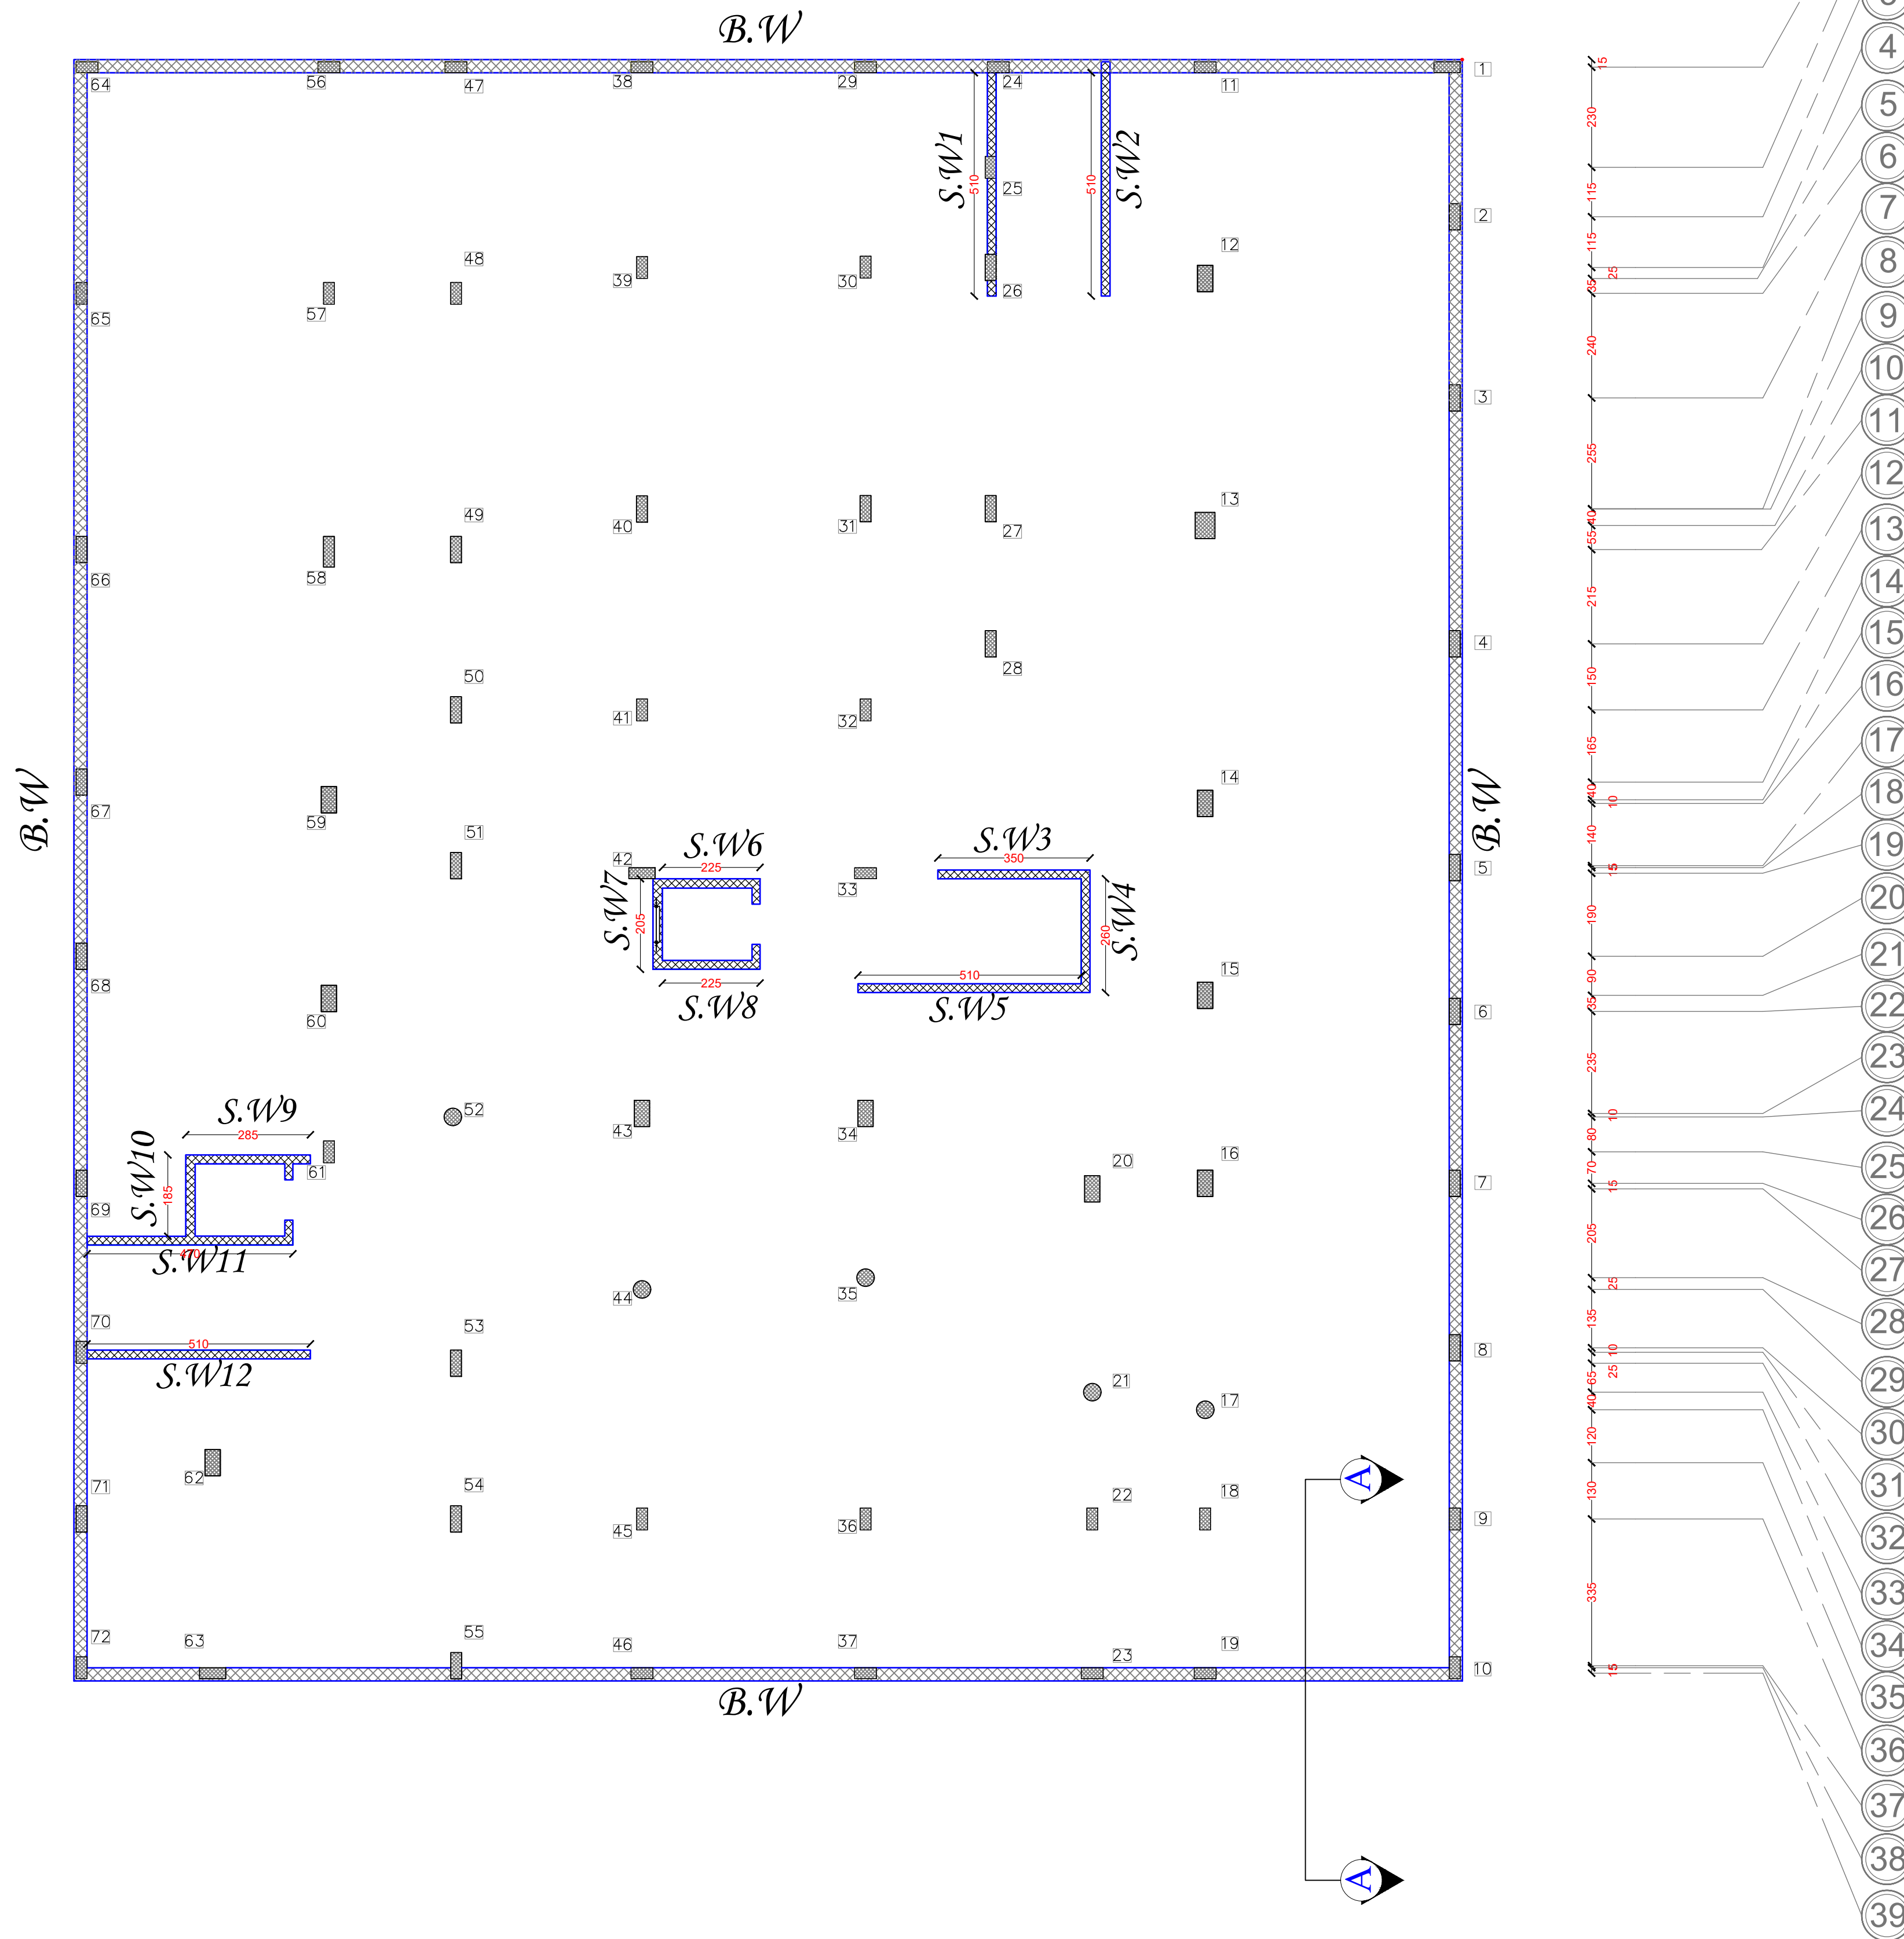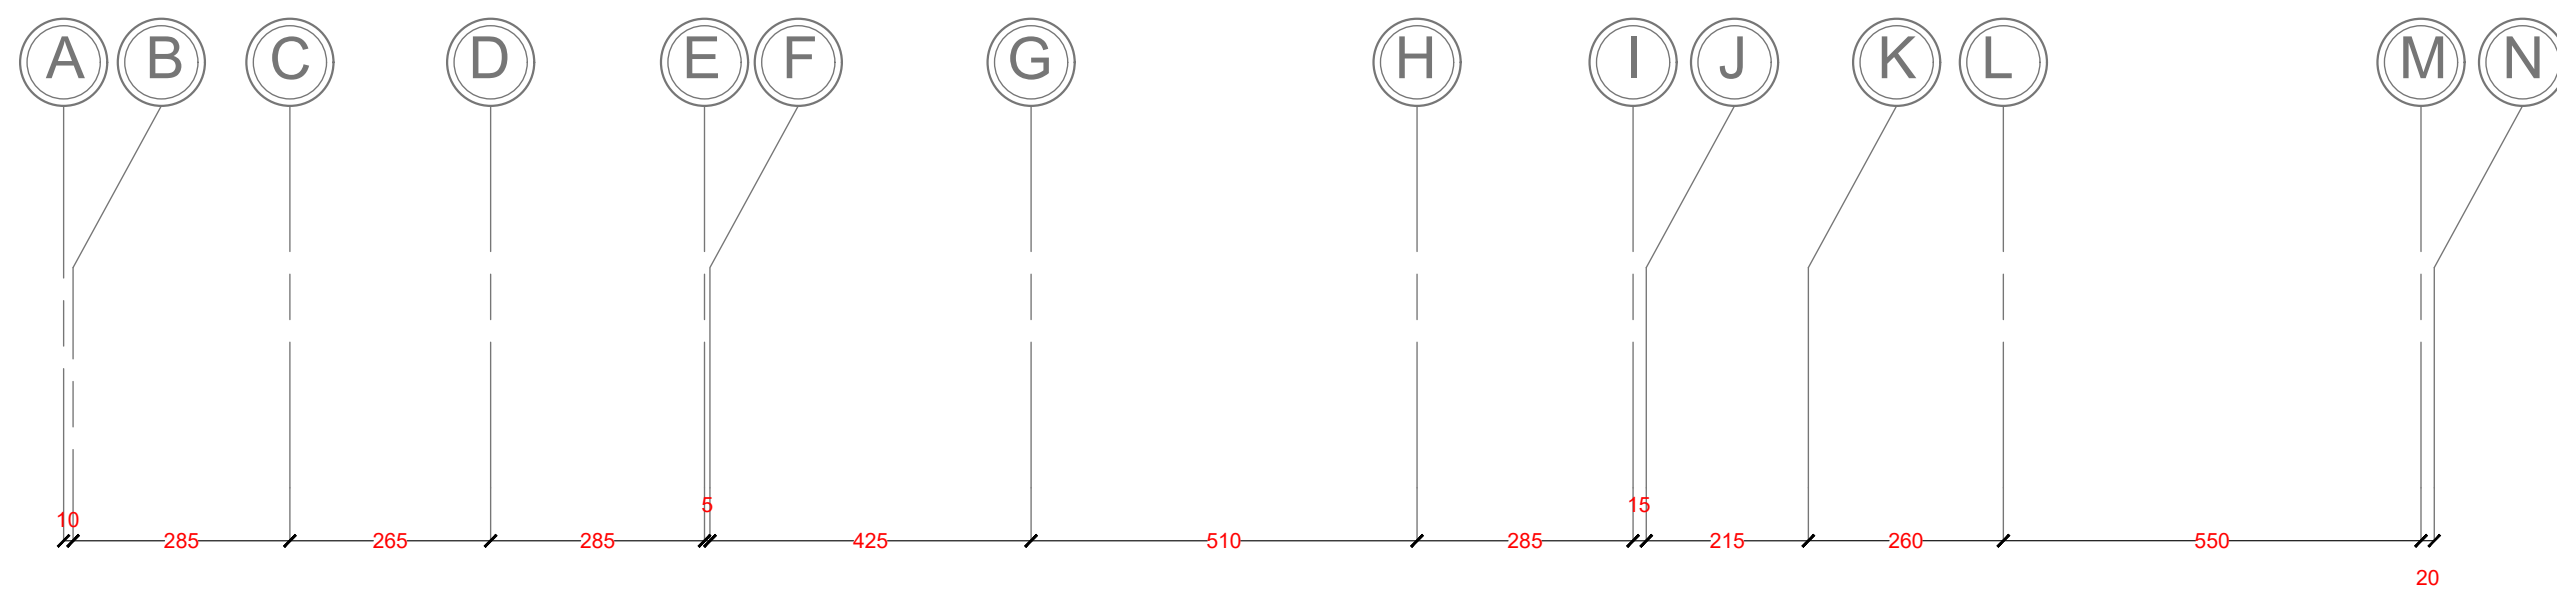

Palestine Polytechnic University


College of Engineering

Civil Engineering Department

Civil Engineering

Graduation Project

Eye Specialized Hospital

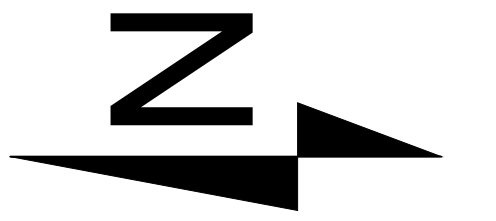

Notes:-
all levels in M
all dimension in cm

LEGEND

- STONE
- R.CONCRETE
- CONCRETE
- HOLLOW BLOCK

DRAWING TITLE :

Walls distribution

Supervisor

Dr. Nafez Nasreideen


Done by :

Bayan Srour
Rasha Shakarnah

SCALE	No. of DRAW	DATE
1/100	S30	4/6


Walls distribution
Scale 1\100

SECTION A-A

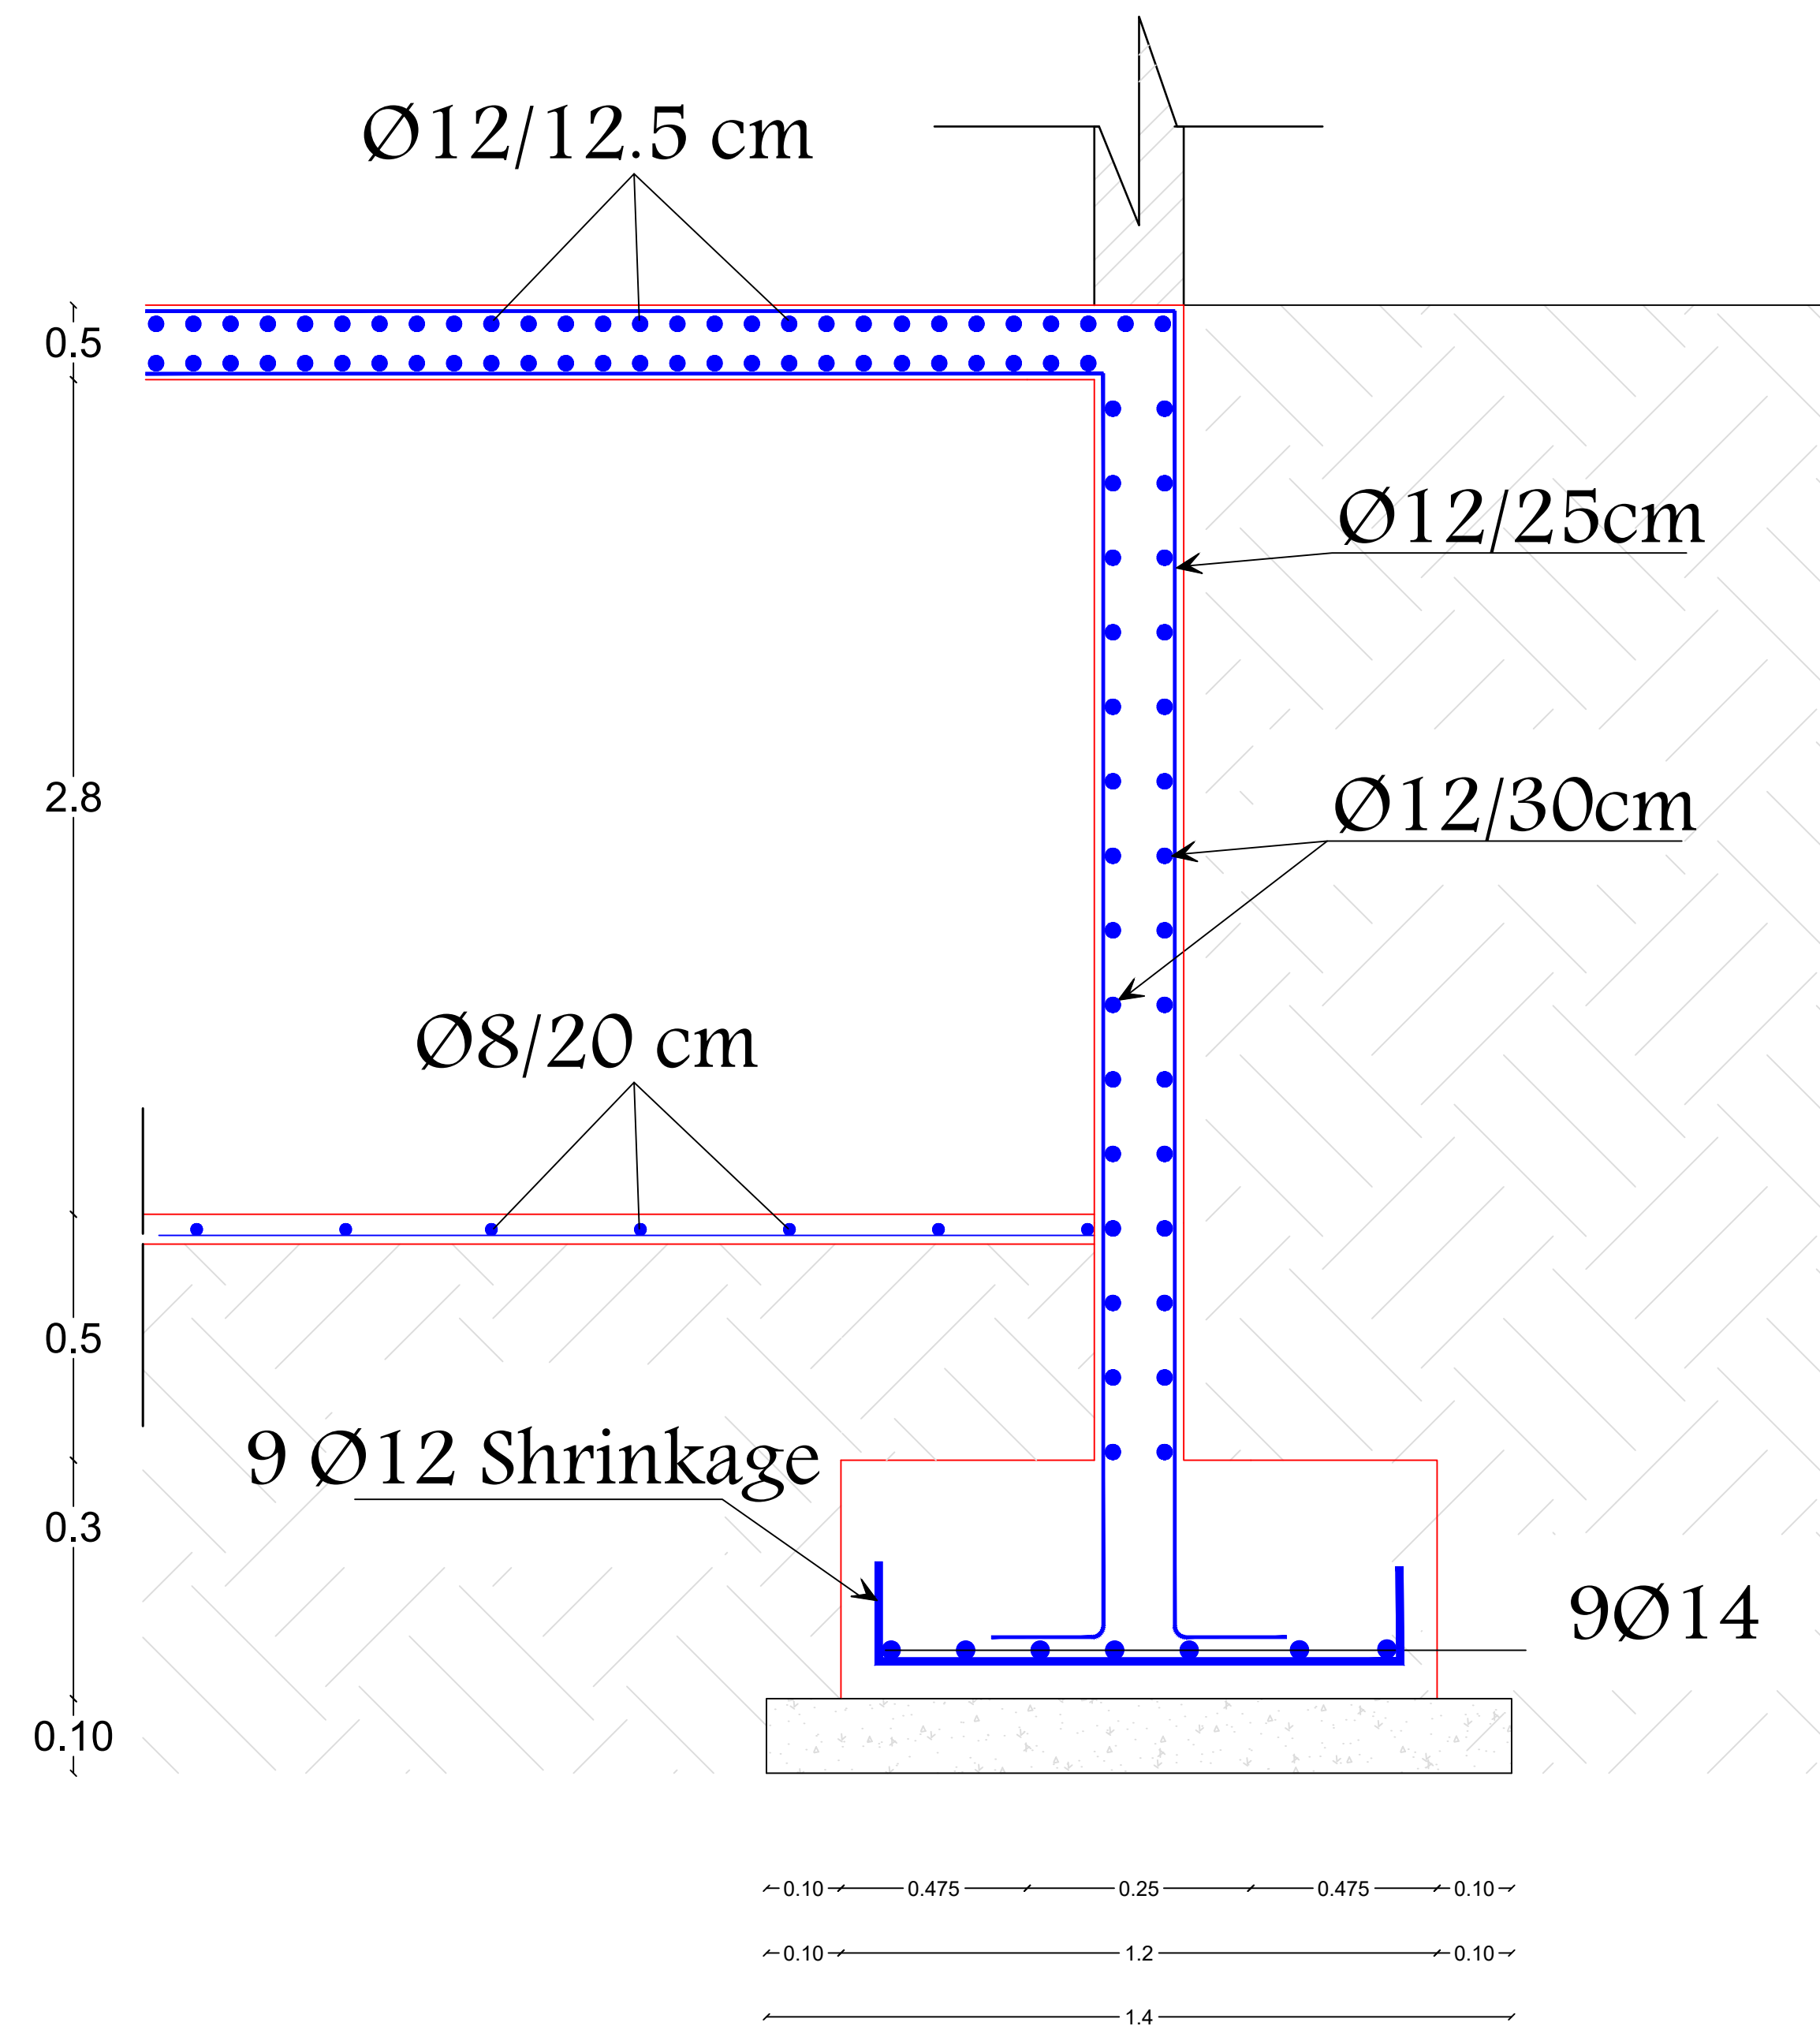

B.W

Basement Wall Detailing
Scale 1\100

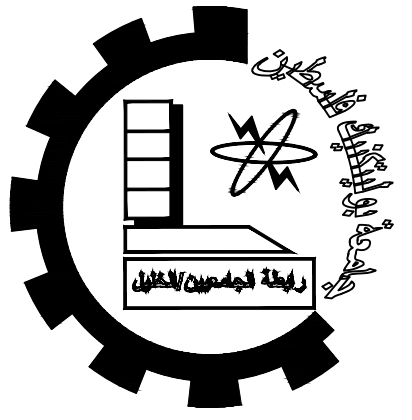

Palestine Polytechnic University


College of Engineering

Civil Engineering Department

Civil Engineering


Graduation Project

Eye Specialized Hospital

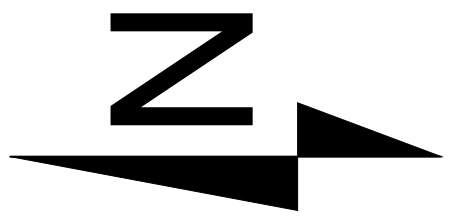

Notes:-
all levels in M
all dimension in cm

LEGEND

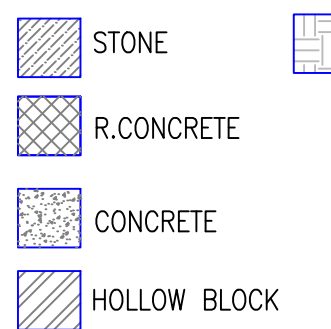

DRAWING TITLE :

Basement Wall Detailing

Supervisor


Dr. Nafez Nasreideen

Done by :

Bayan Srour
Rasha Shakarnah

SCALE	No. of DRAW	DATE
1/100	S31	4/6


Shear walls 1&2

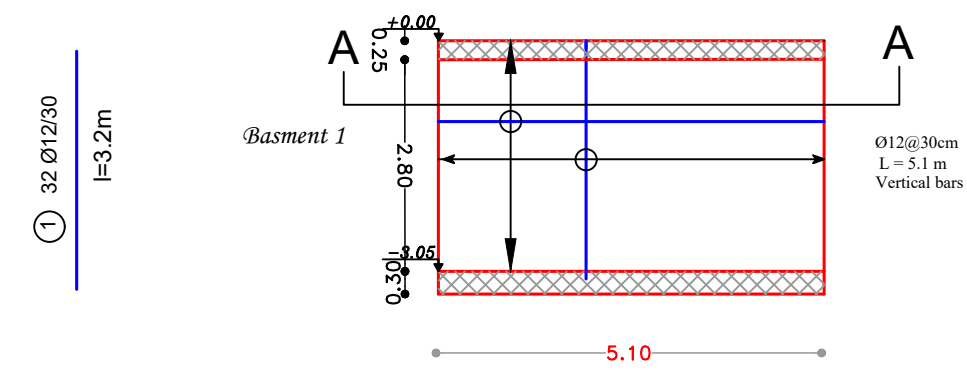



S.W1

Scale:1/100

section(A-A)

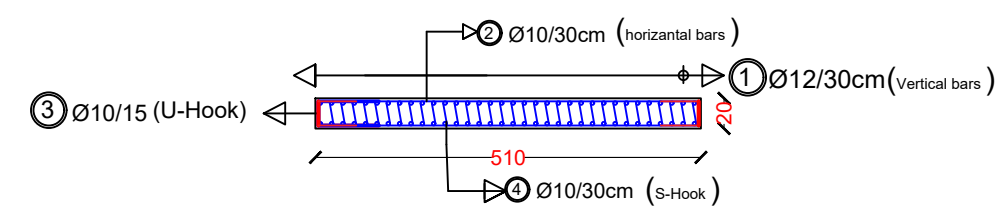


scale:1/100

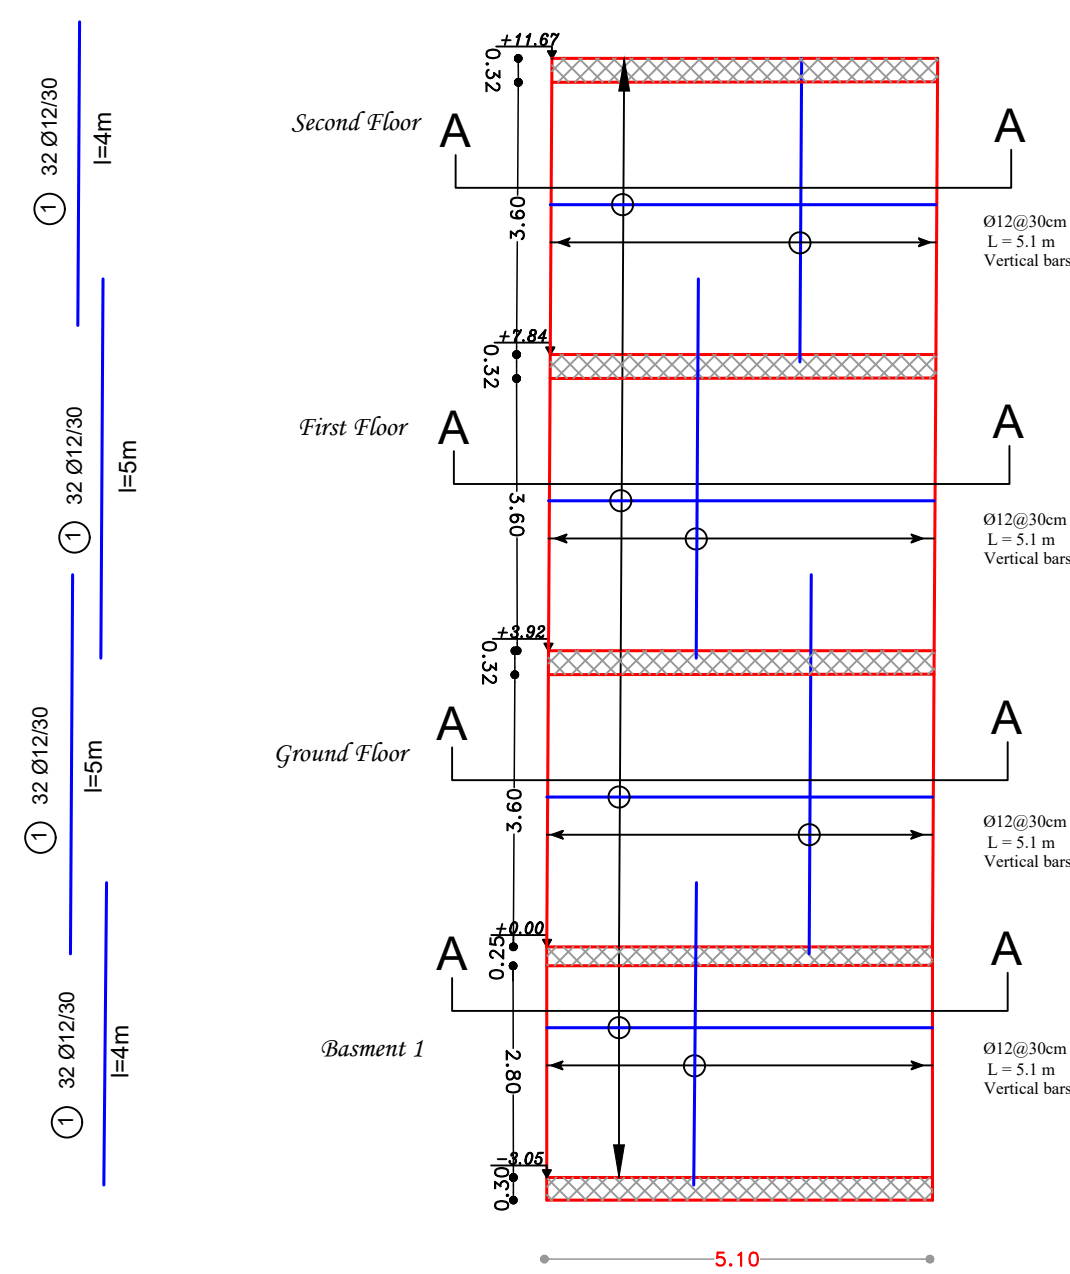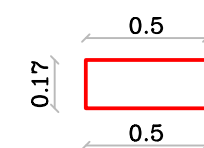



S.W2

Scale:1/100

section(A-A)

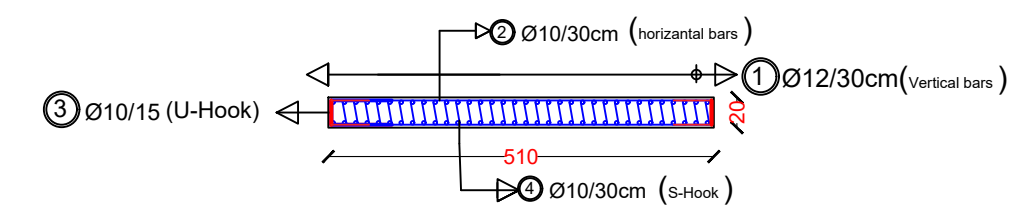

scale:1/100

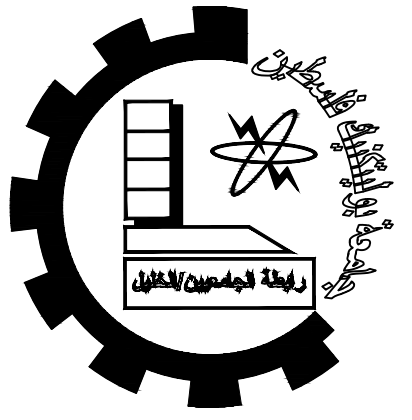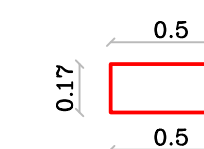

Palestine Polytechnic University


College of Engineering

Civil Engineering Department

Civil Engineering

Graduation Project

Eye Specialized Hospital

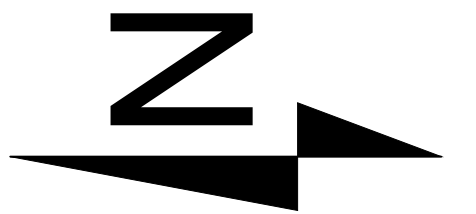

Notes:-

all levels in M
all dimension in cm

LEGEND

- STONE
- R.CONCRETE
- CONCRETE
- HOLLOW BLOCK

DRAWING TITLE :

Shear Wall Detailing

Supervisor

Dr. Nafez Nasreideen


Done by :

Bayan Srour
Rasha Shakarnah

SCALE	No. of DRAW	DATE
1/100	S32	4/6


shear Wall Detailing
Scale 1\100

Shear walls 3&4


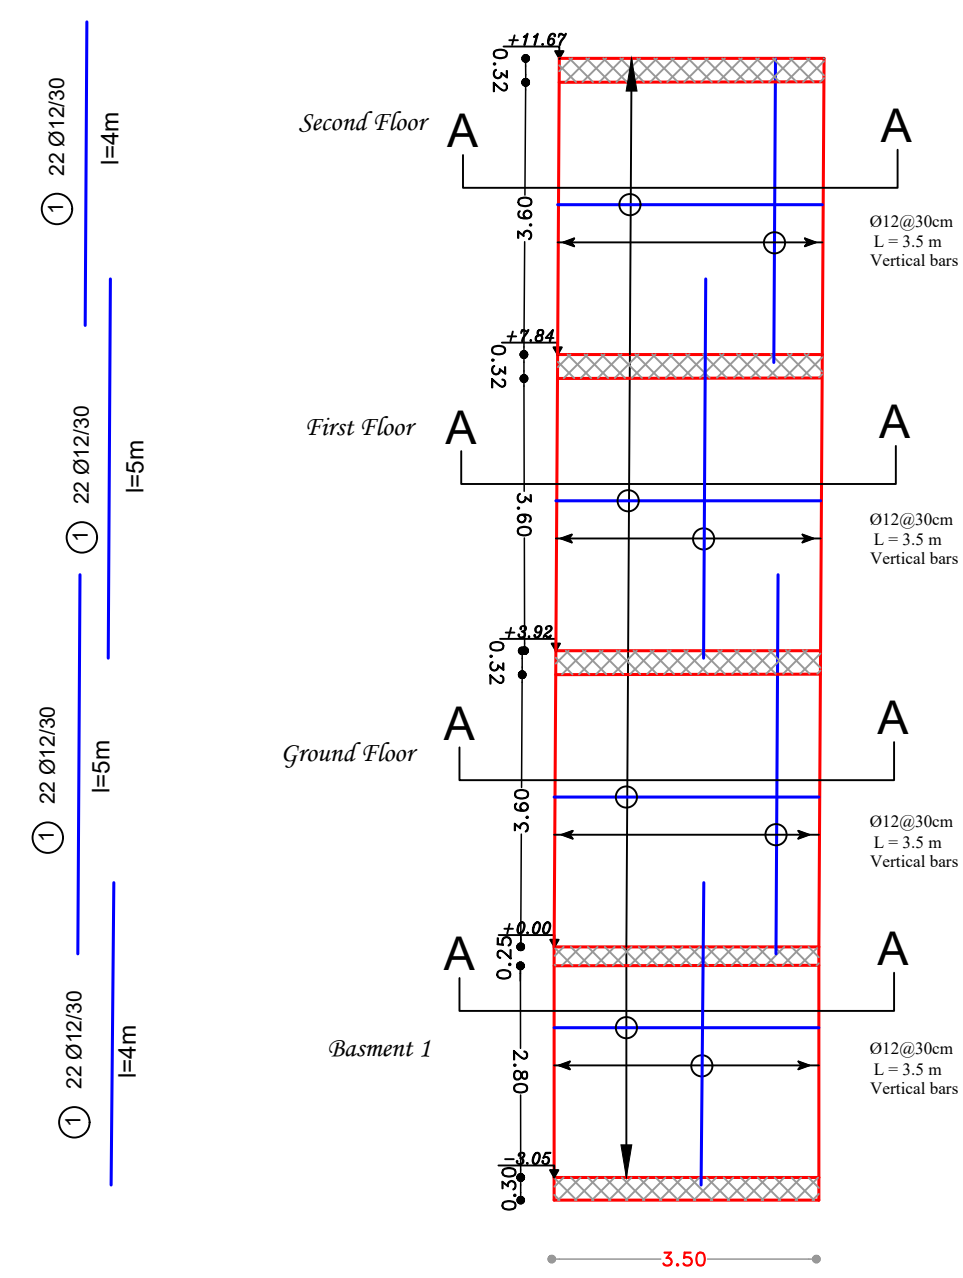


S.W3

Scale:1/100

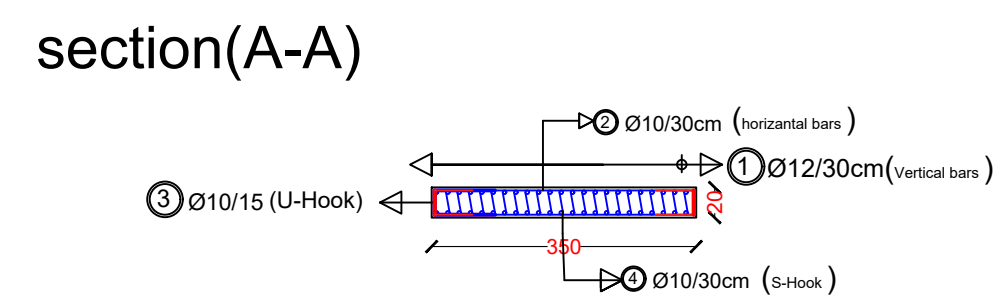


scale:1/100

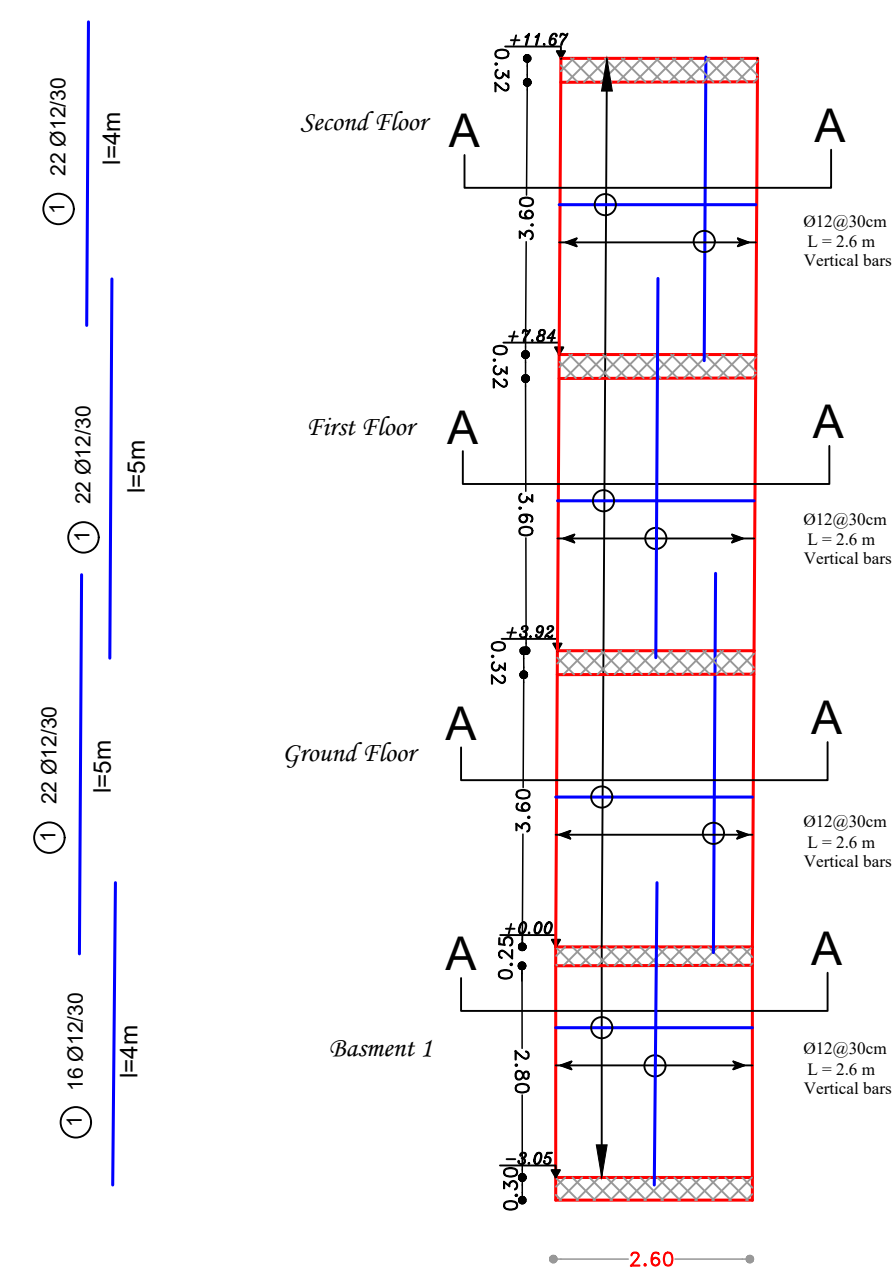
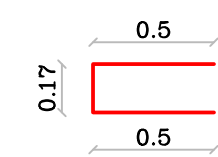


S.W4

Scale:1/100

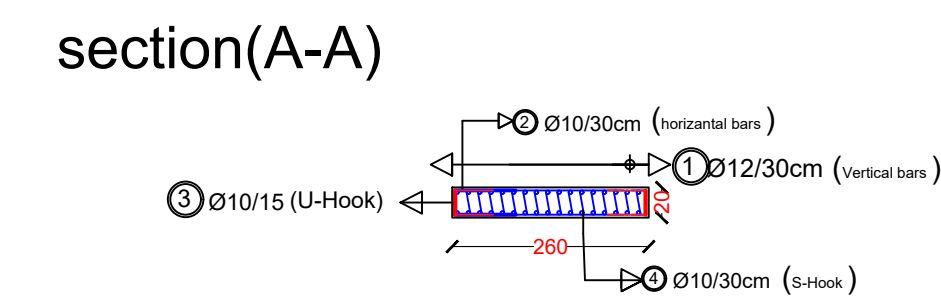

scale:1/100

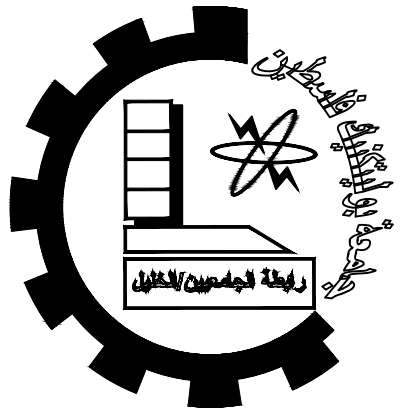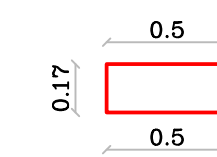

Palestine Polytechnic University


College of Engineering

Civil Engineering Department

Civil Engineering

Graduation Project

Eye Specialized Hospital

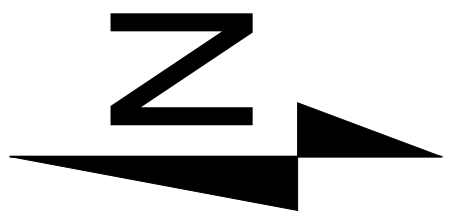

Notes:-
all levels in M
all dimension in cm

LEGEND

- STONE
- R.CONCRETE
- CONCRETE
- HOLLOW BLOCK

DRAWING TITLE :

Shear Wall Detailing

Supervisor

Dr. Nafez Nasreideen


Done by :

Bayan Srour
Rasha Shakarnah

SCALE	No. of DRAW	DATE
1/100	S33	4/6


shear Wall Detailing
Scale 1\100

Shear walls 5&6

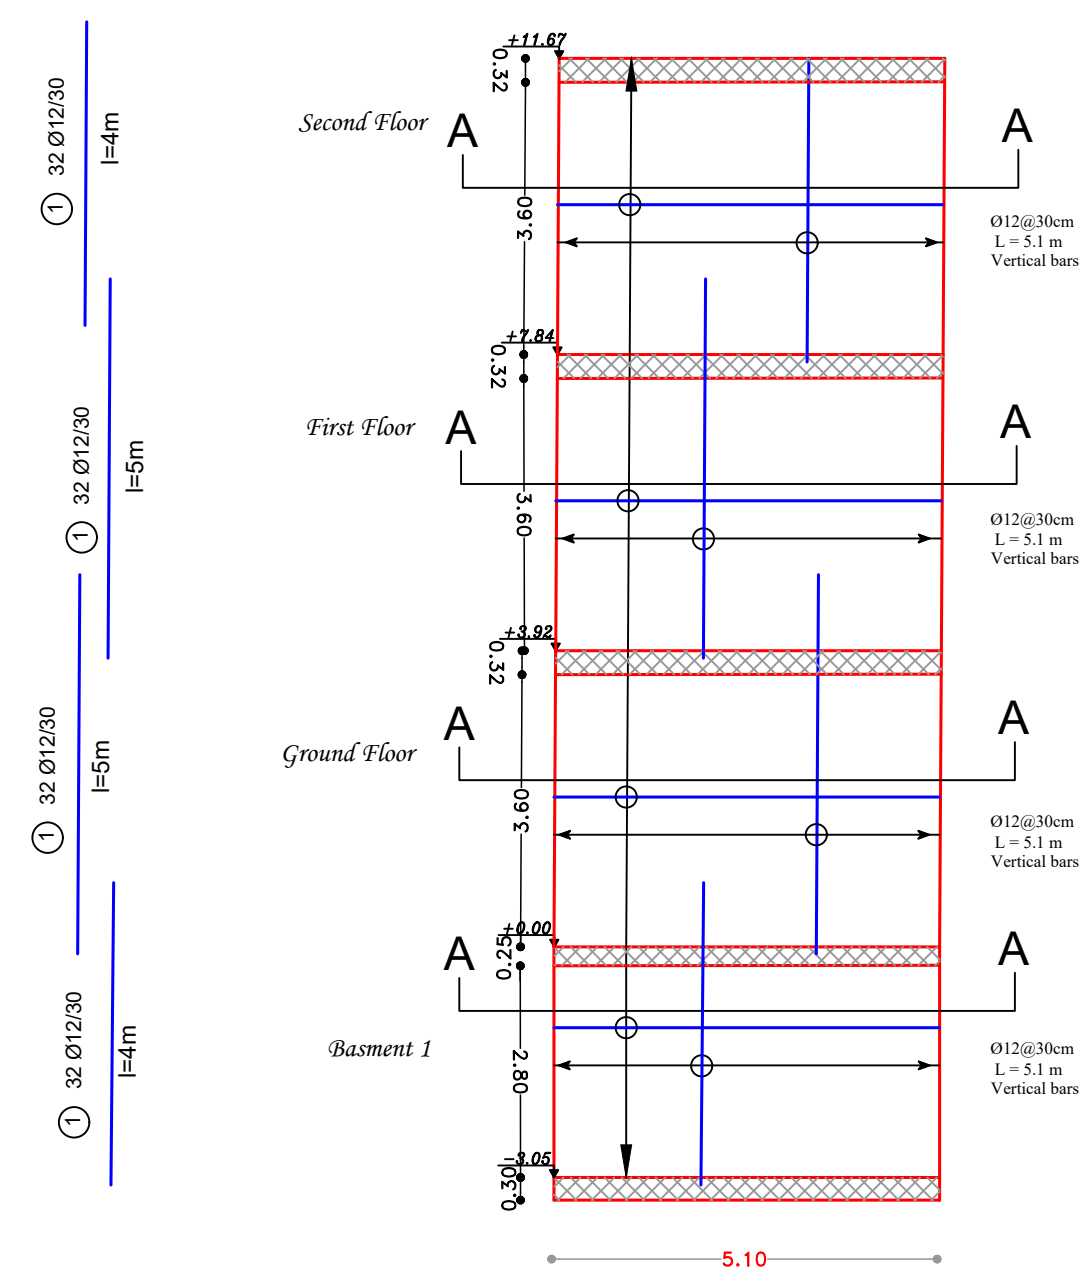


S.W5

Scale:1/100

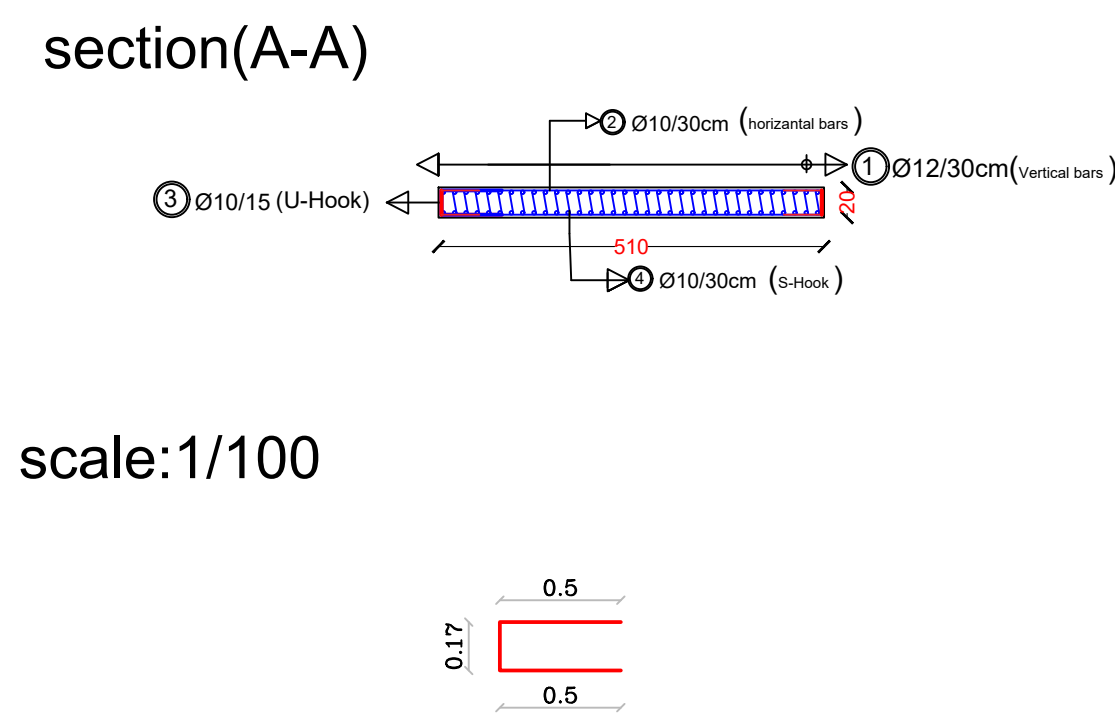


scale:1/100

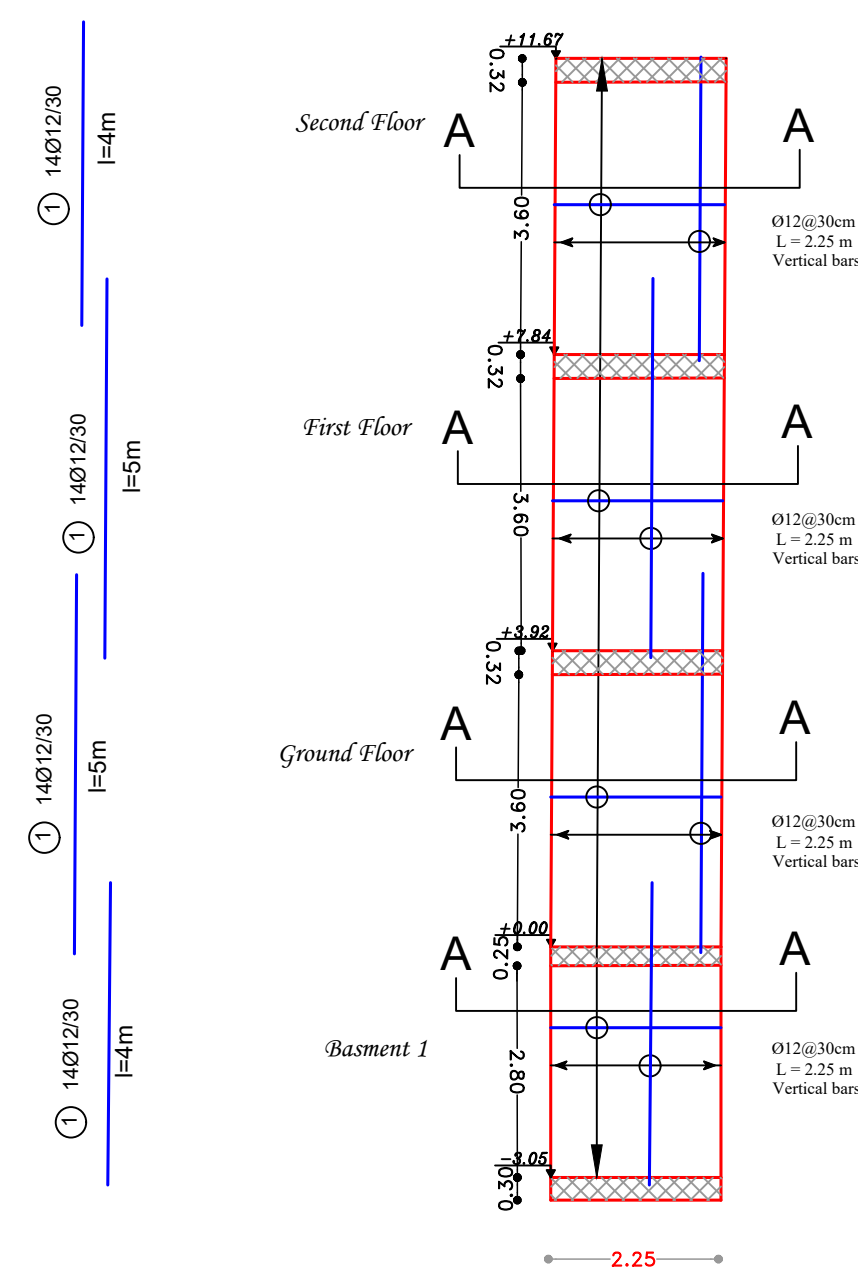


S.W6

Scale:1/100

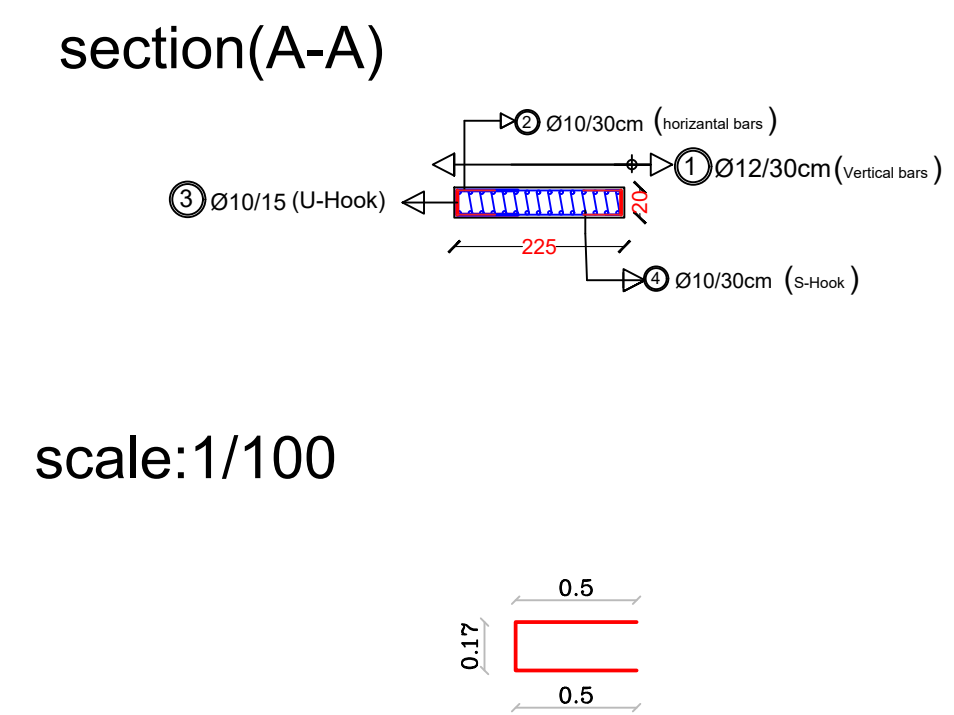

scale:1/100

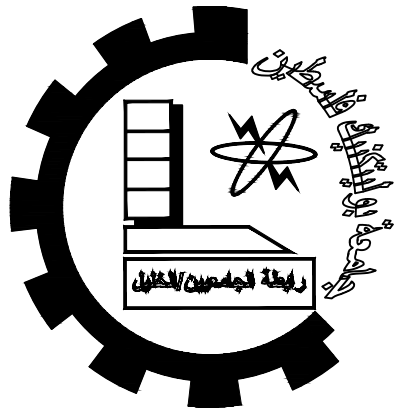

Palestine Polytechnic University


College of Engineering

Civil Engineering Department

Civil Engineering

Graduation Project

Eye Specialized Hospital

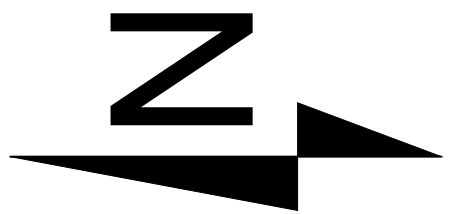

Notes:-
all levels in M
all dimension in cm

LEGEND

- STONE
- R.CONCRETE
- CONCRETE
- HOLLOW BLOCK

DRAWING TITLE :

Shear Wall Detailing

Supervisor


Dr. Nafez Nasreideen

Done by :

Bayan Srour
Rasha Shakarnah


SCALE	No. of DRAW	DATE
1/100	S34	4/6

Shear walls 7&8


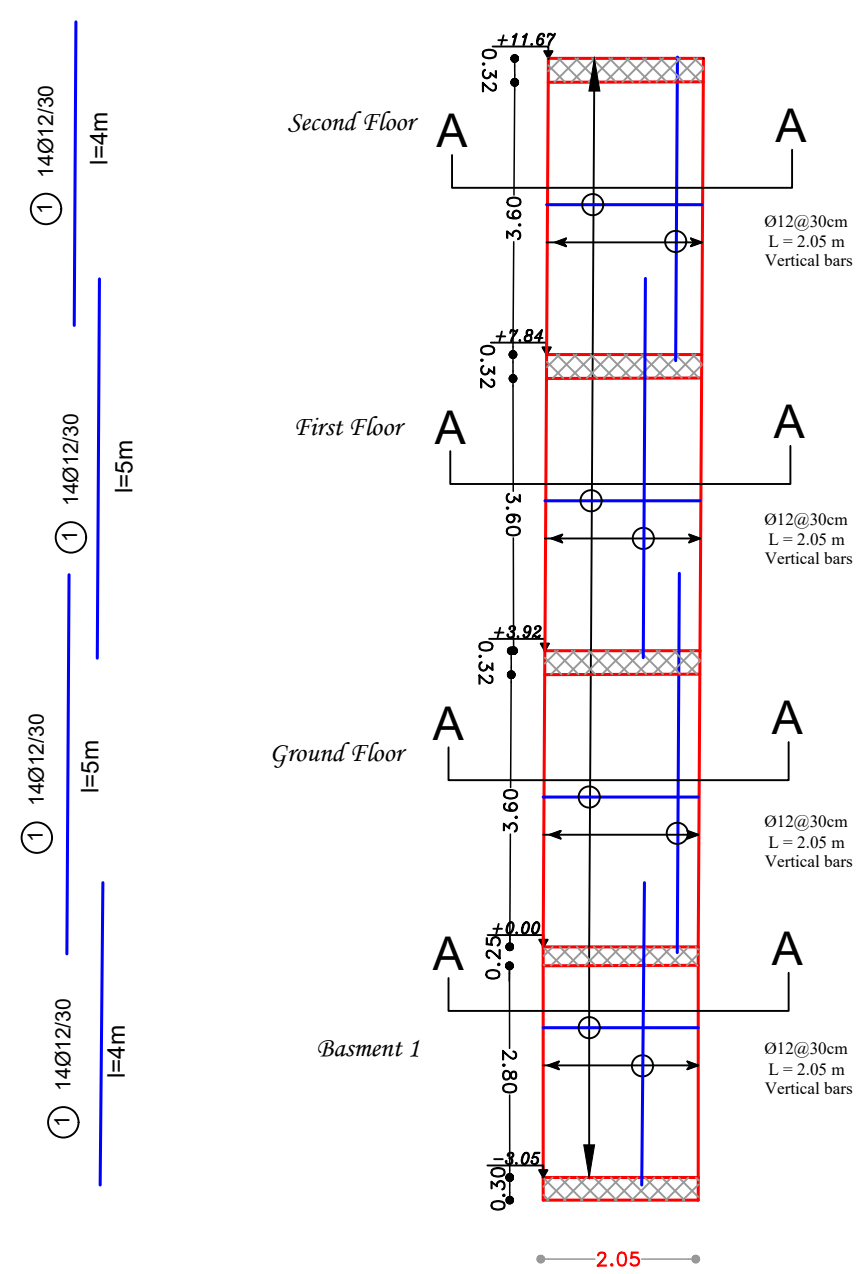


S.W7

Scale:1/100

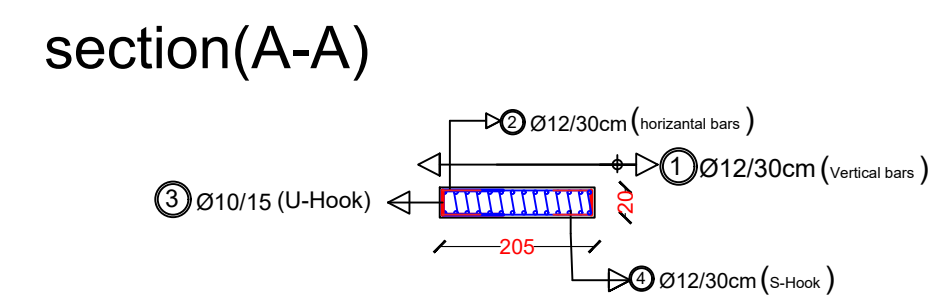


scale:1/100

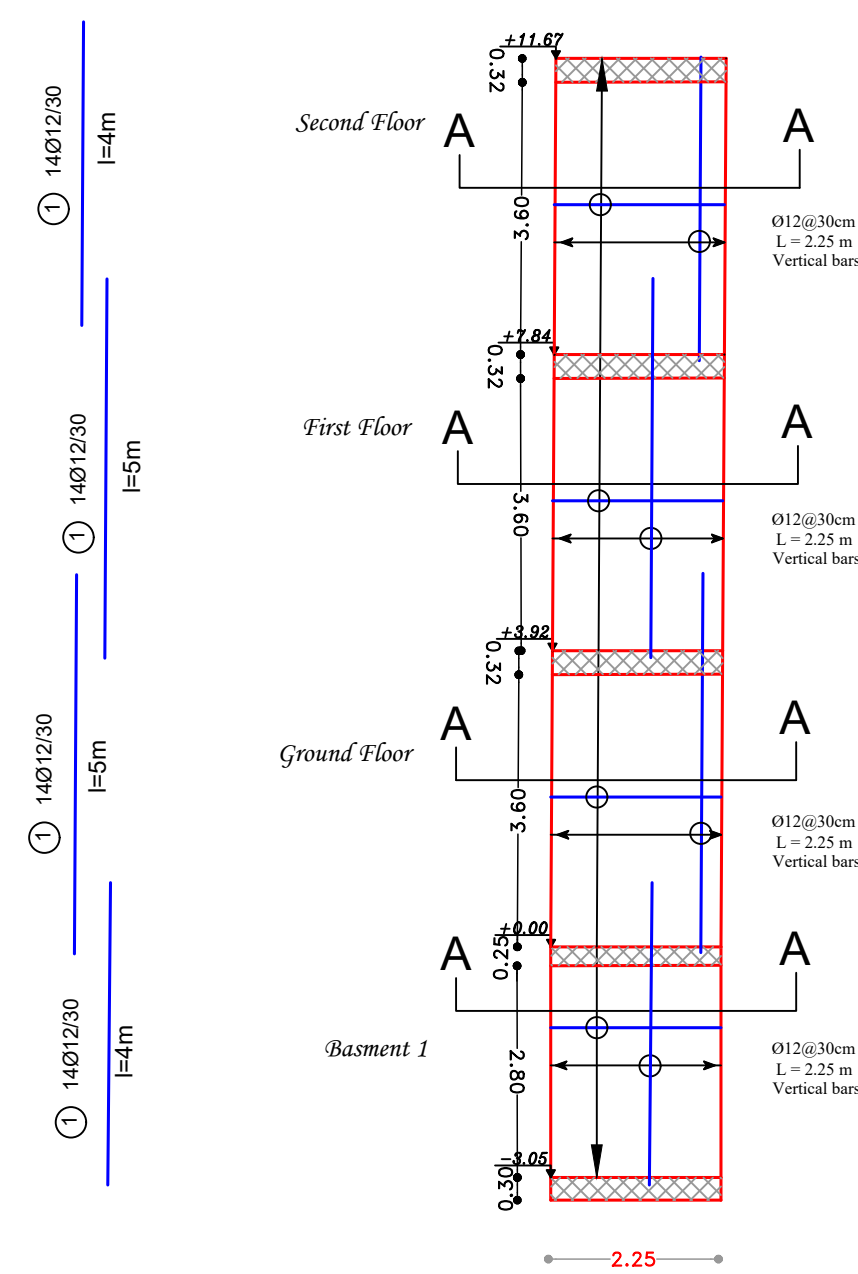
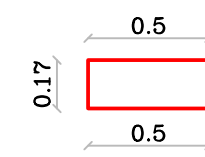


S.W8

Scale:1/100

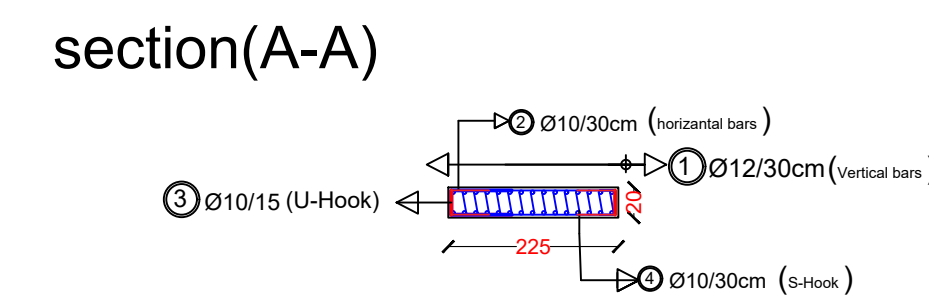

scale:1/100

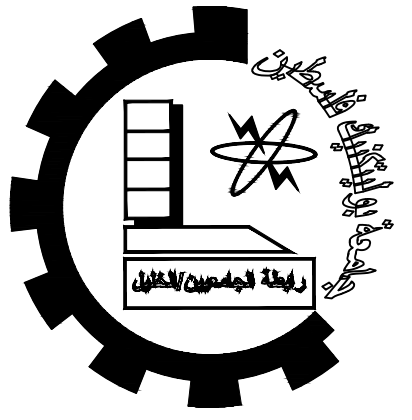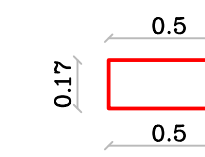

Palestine Polytechnic University


College of Engineering

Civil Engineering Department

Civil Engineering

Graduation Project

Eye Specialized Hospital

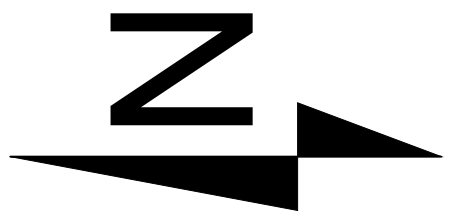

Notes:-
all levels in M
all dimension in cm

LEGEND

- STONE
- R.CONCRETE
- CONCRETE
- HOLLOW BLOCK

DRAWING TITLE :

Shear Wall Detailing

Supervisor


Dr. Nafez Nasreideen

Done by :

Bayan Srour
Rasha Shakarnah

SCALE	No. of DRAW	DATE
1/100	S35	4/6

Shear walls 9&10

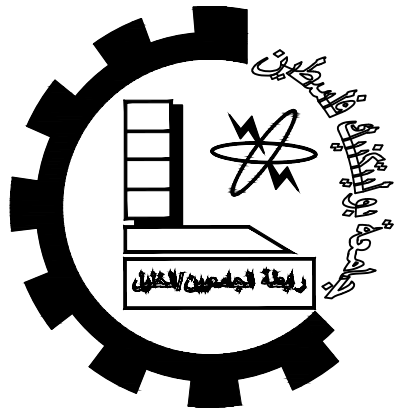

Palestine Polytechnic University


College of Engineering

Civil Engineering Department

Civil Engineering



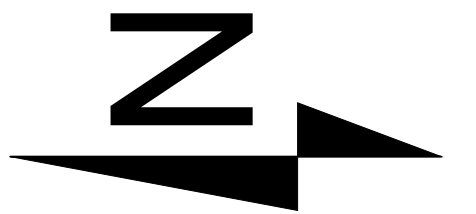

Graduation Project

Eye Specialized Hospital



Notes:-
all levels in M
all dimension in cm

LEGEND

-  STONE
-  R.CONCRETE
-  CONCRETE
-  HOLLOW BLOCK

DRAWING TITLE :

Shear Wall Detailing


Supervisor

Dr. Nafez Nasreideen

Done by :

Bayan Srour
Rasha Shakarnah


SCALE	No. of DRAW	DATE
1/100	S36	4/6

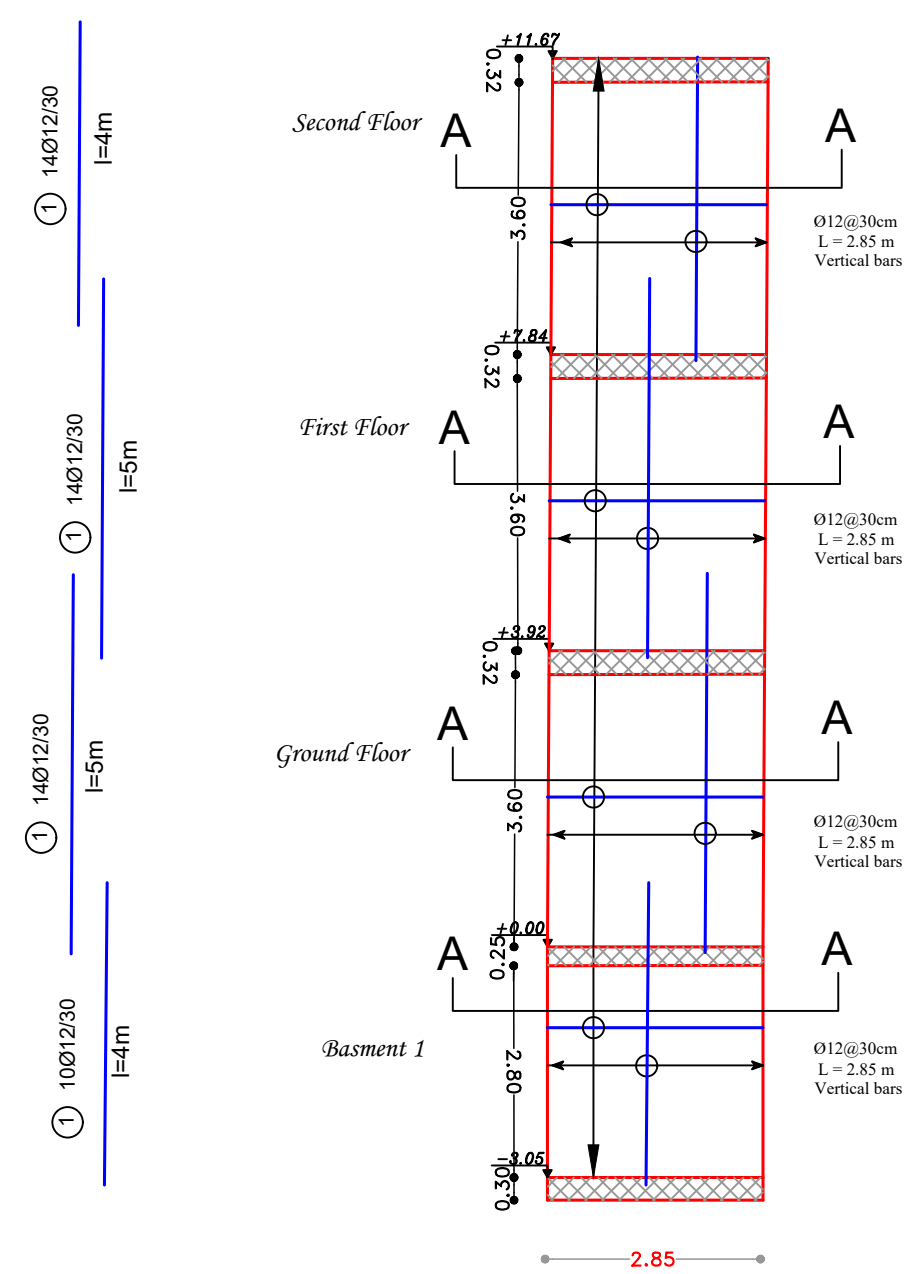



S.W9

Scale:1/100

section(A-A)

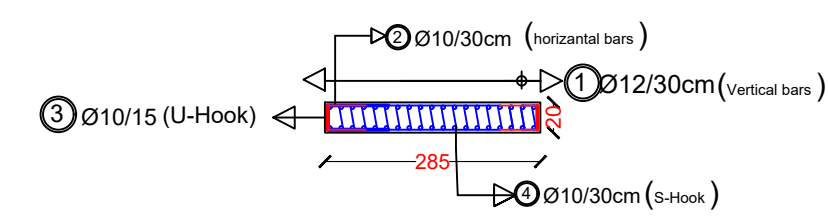


scale:1/100

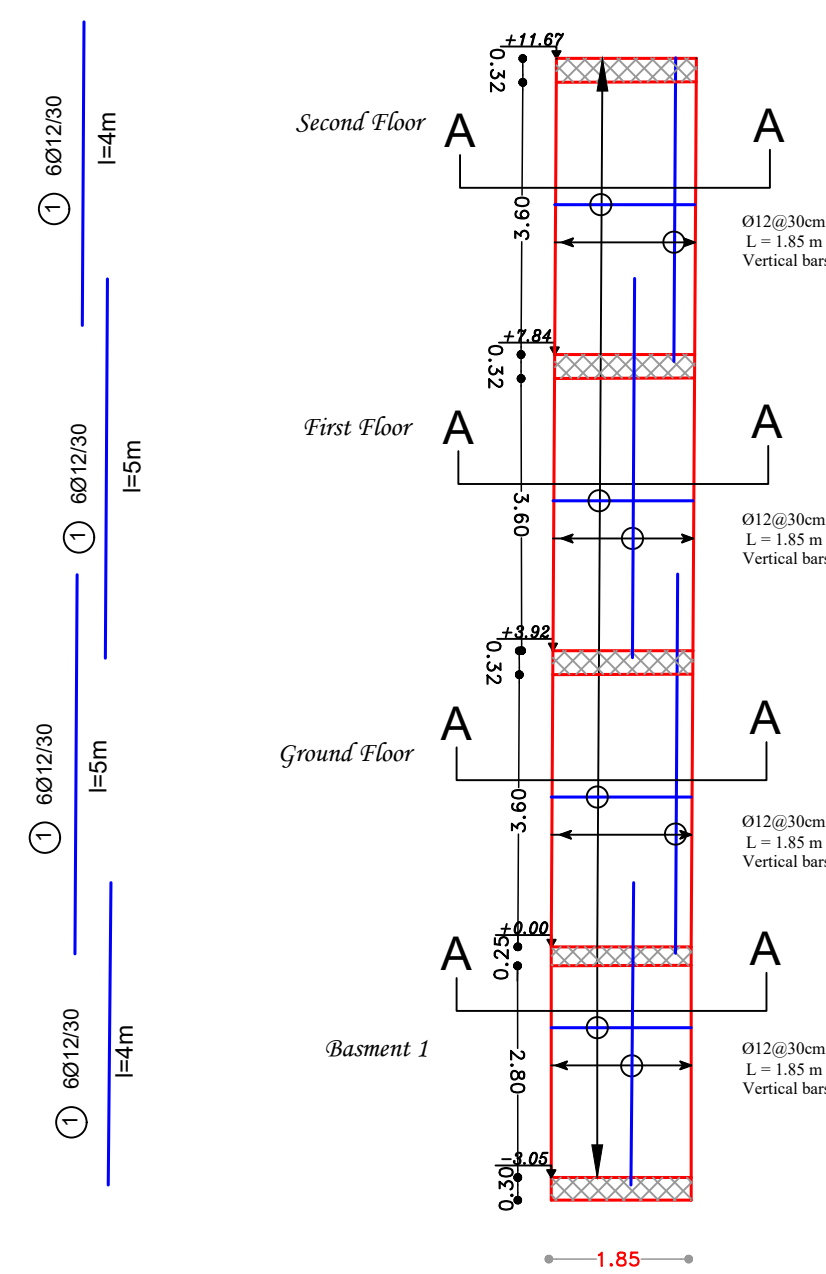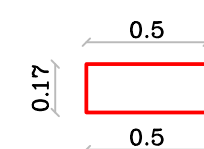


S.W10

Scale:1/100


section(A-A)

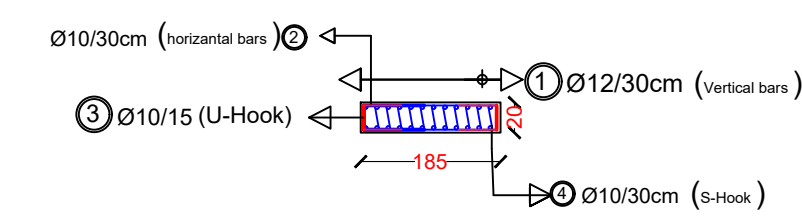

scale:1/100

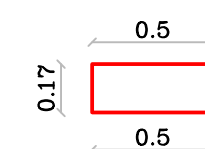


Shear walls 11&12

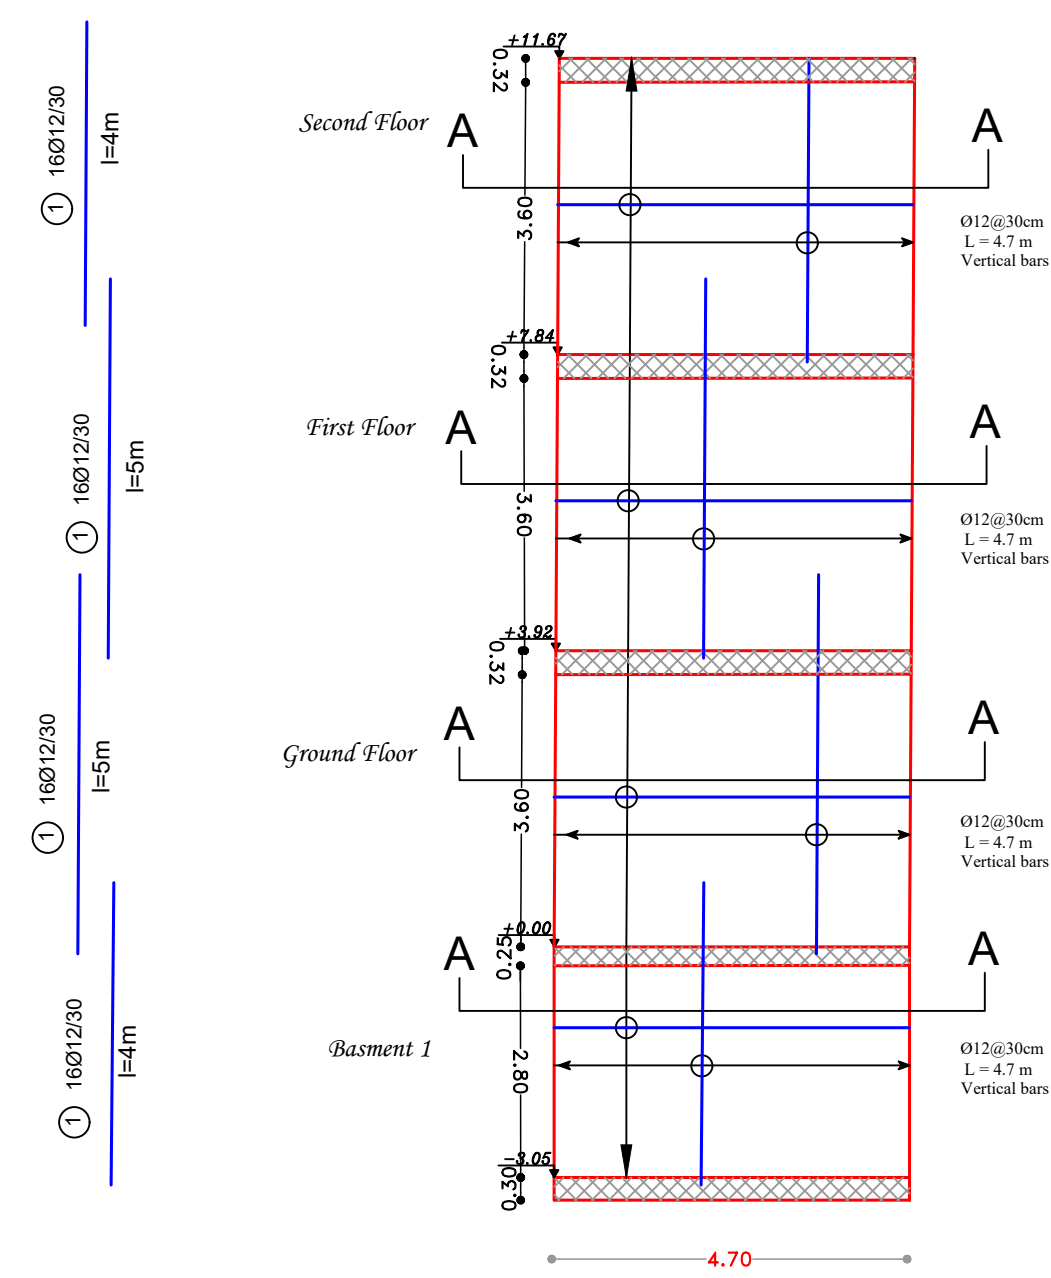



S.W11

Scale:1/100

section(A-A)

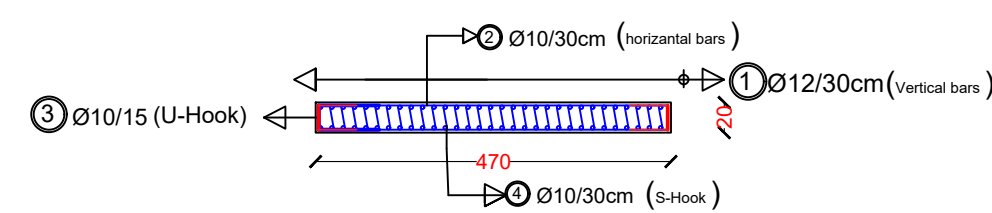


scale:1/100

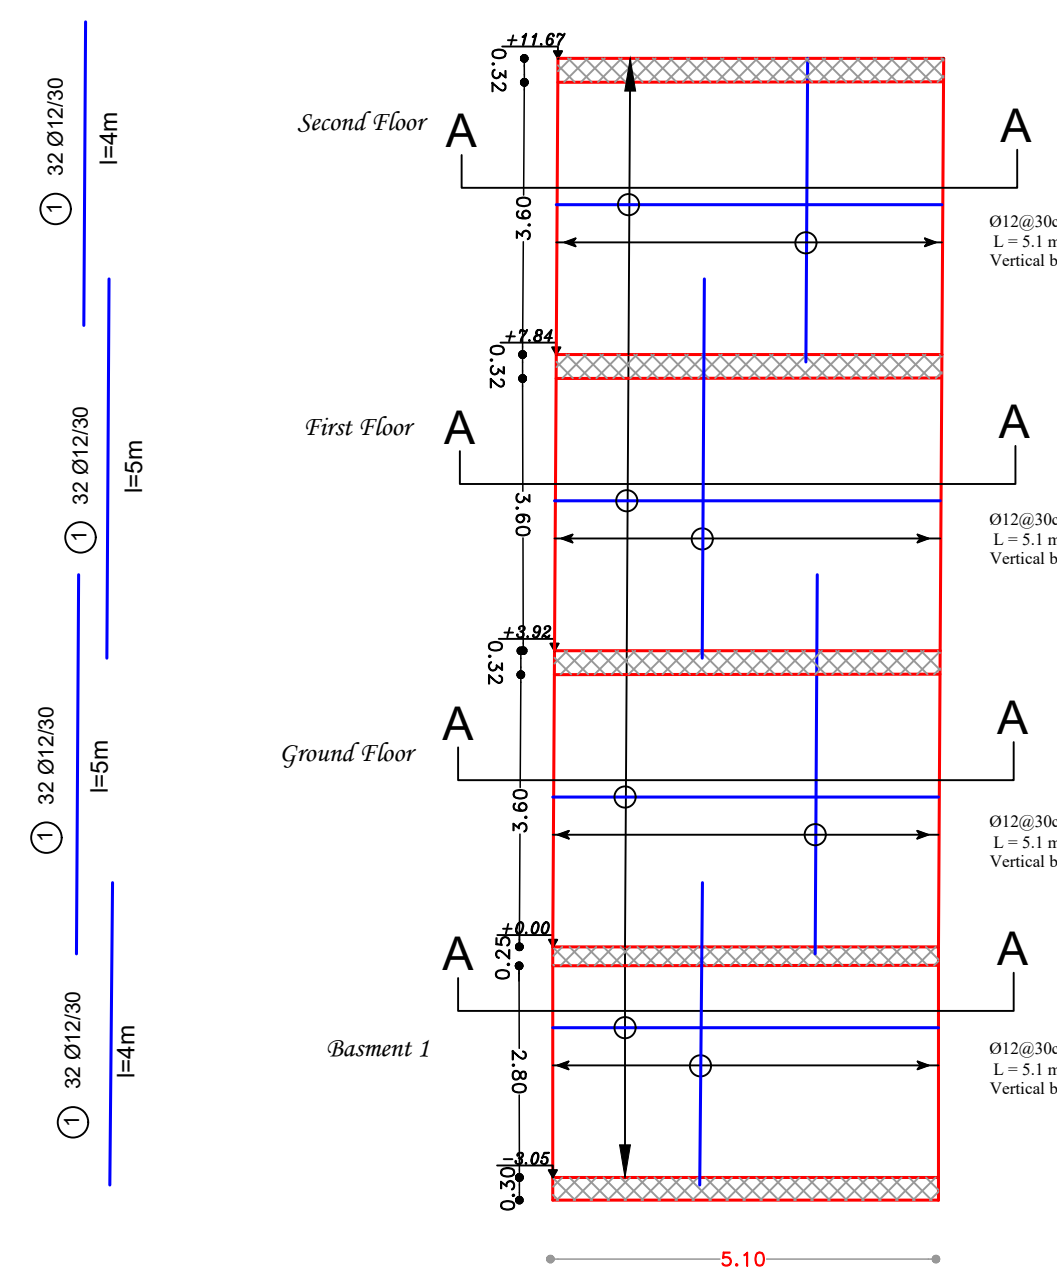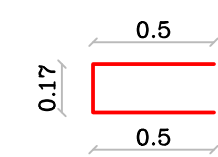



S.W12

Scale:1/100

section(A-A)

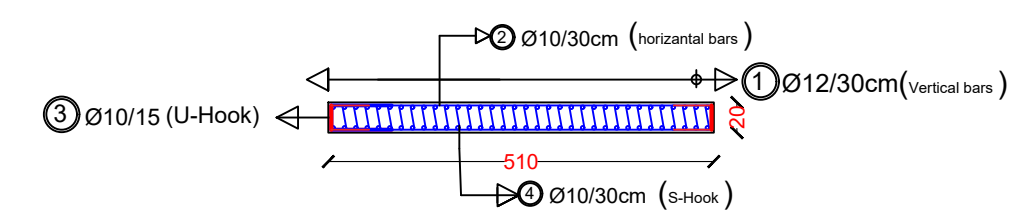

scale:1/100

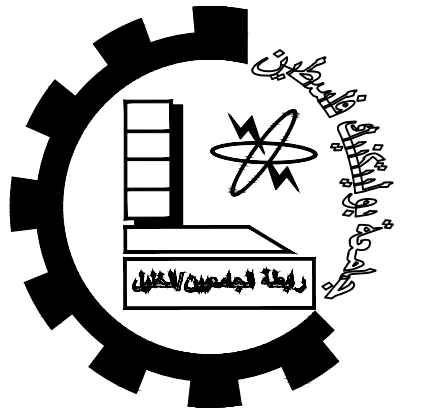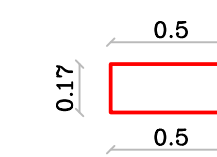

Palestine Polytechnic University


College of Engineering

Civil Engineering Department

Civil Engineering

Graduation Project

Eye Specialized Hospital

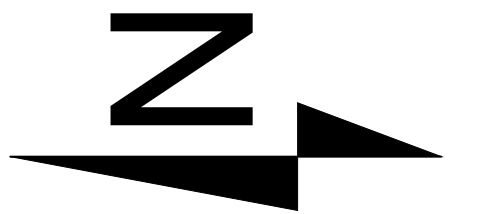

Notes:-

all levels in M
all dimension in cm

LEGEND

- STONE
- R.CONCRETE
- CONCRETE
- HOLLOW BLOCK

DRAWING TITLE :

Shear Wall Detailing

Supervisor



Dr. Nafez Nasreideen

Done by :


Bayan Srour
Rasha Shakarnah

SCALE	No. of DRAW	DATE
1/100	S37	4/6

shear Wall Detailing
Scale 1\100

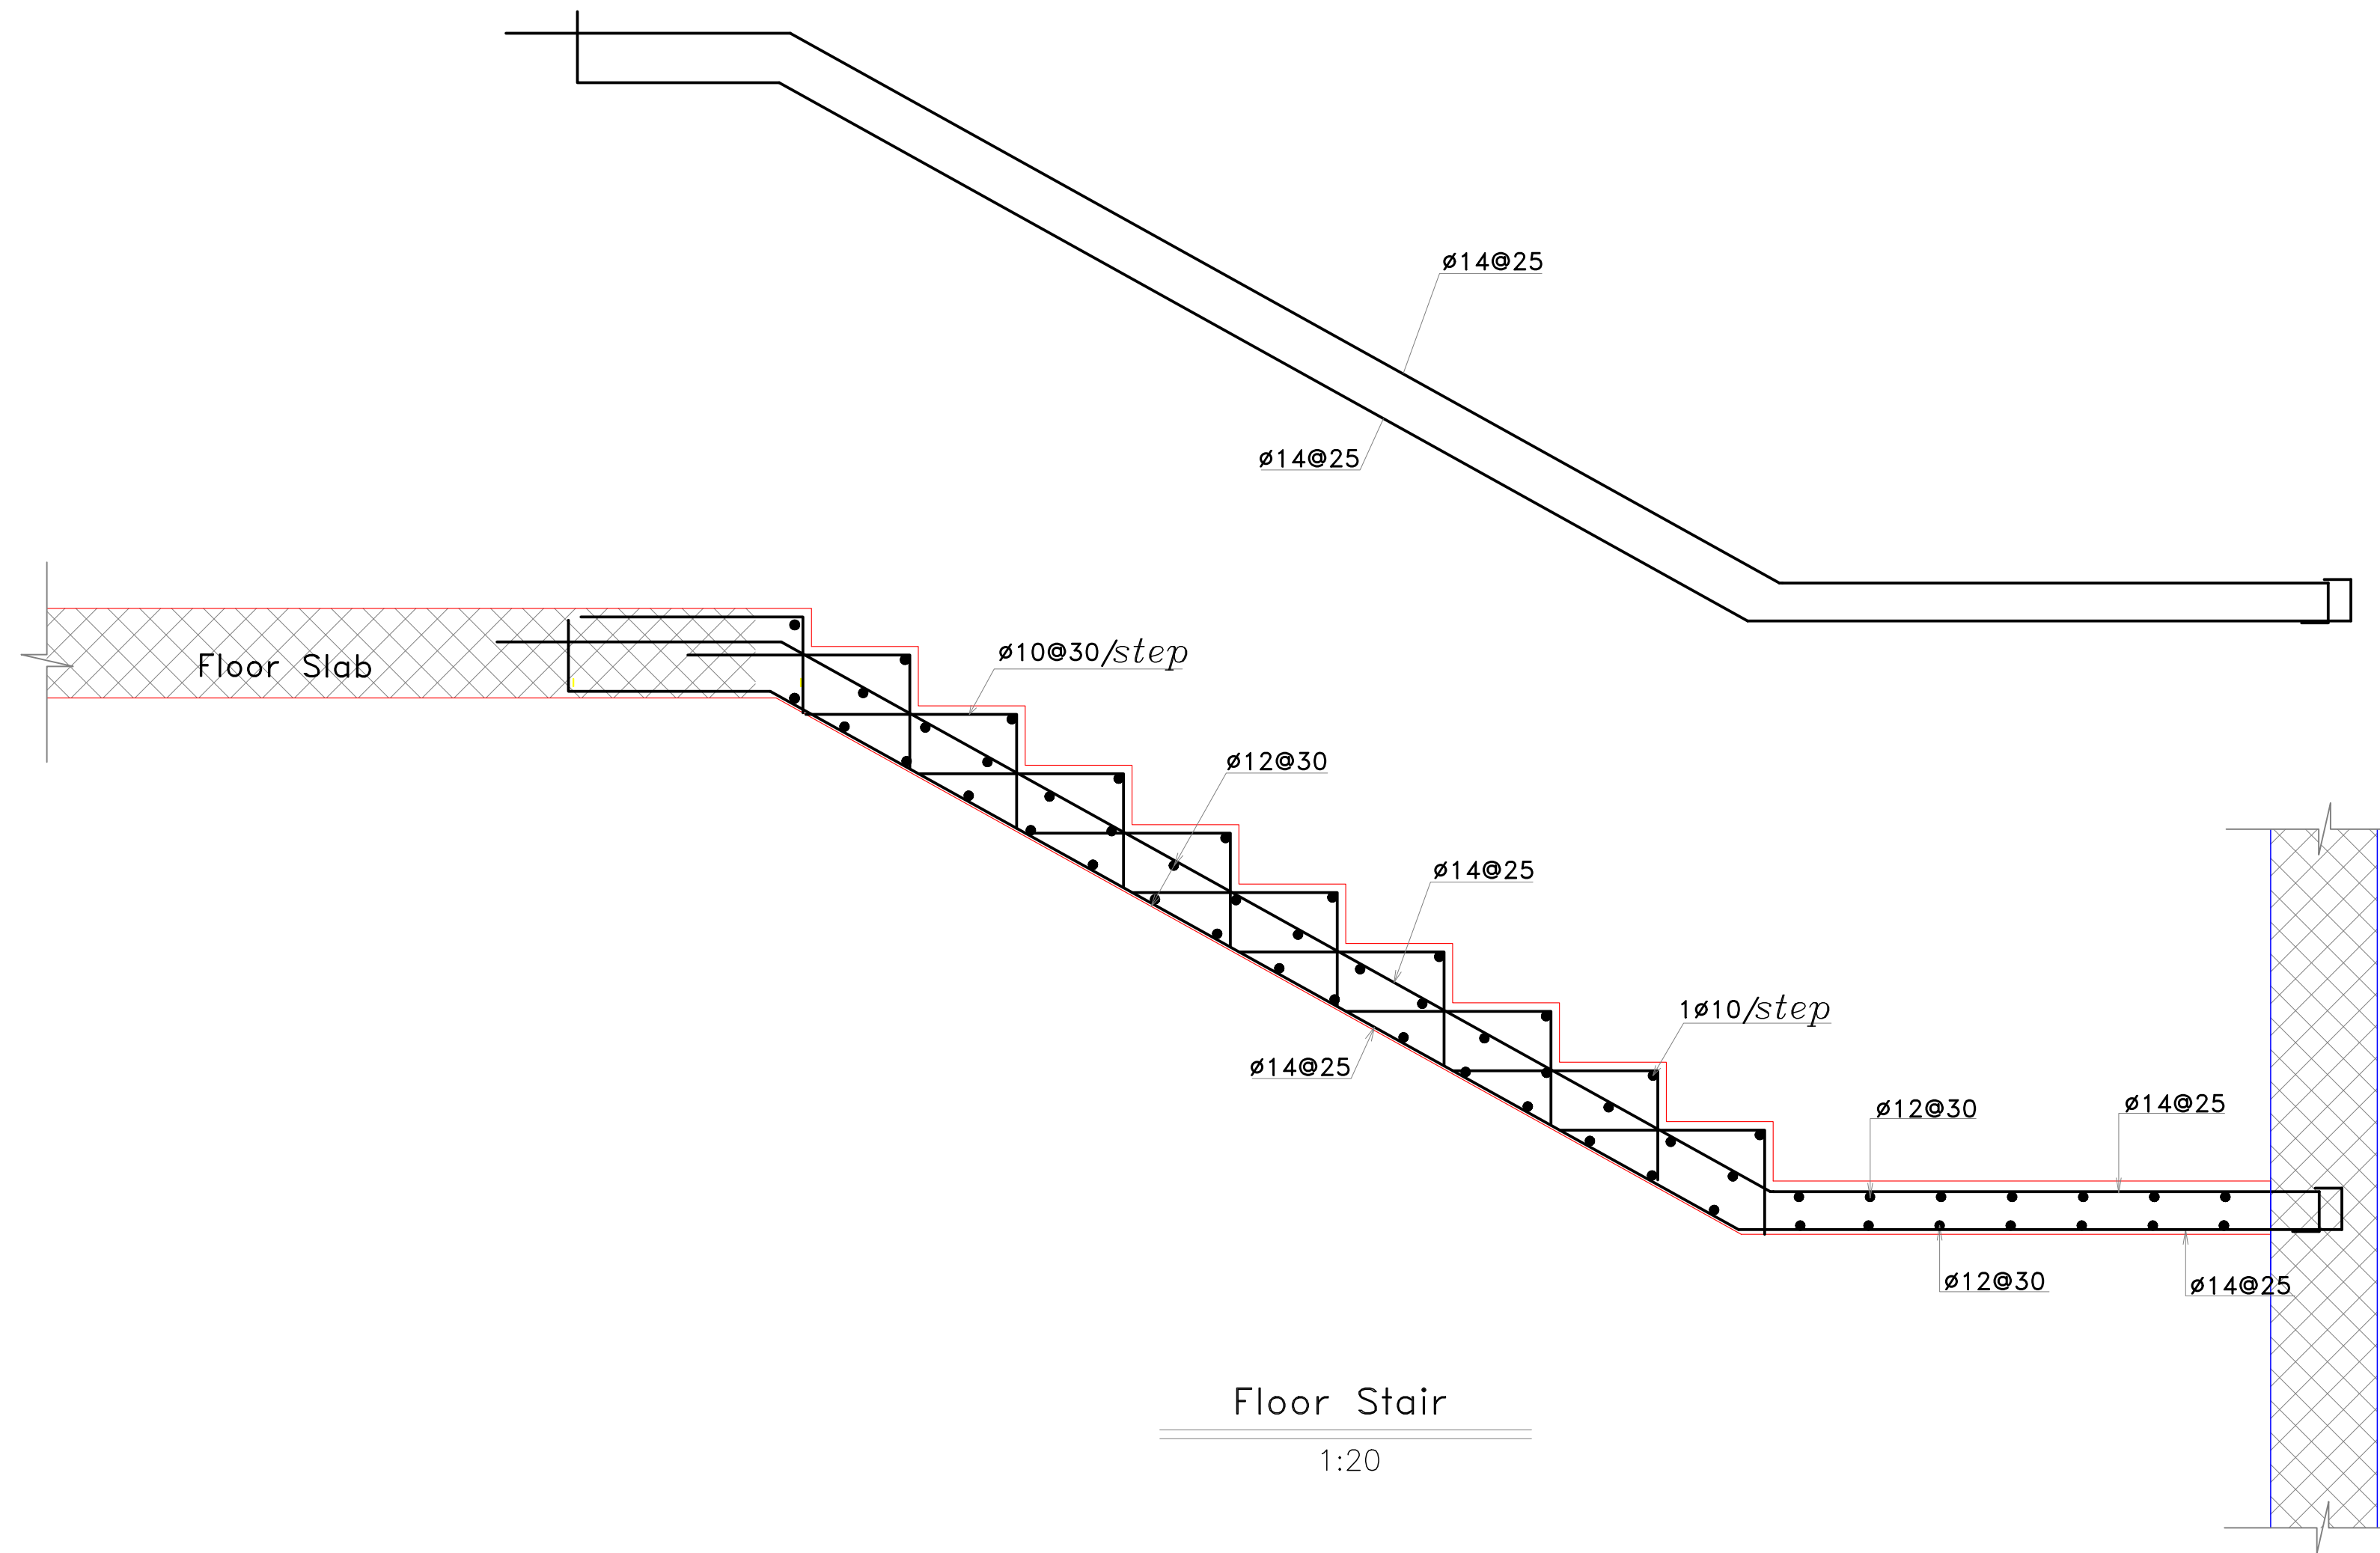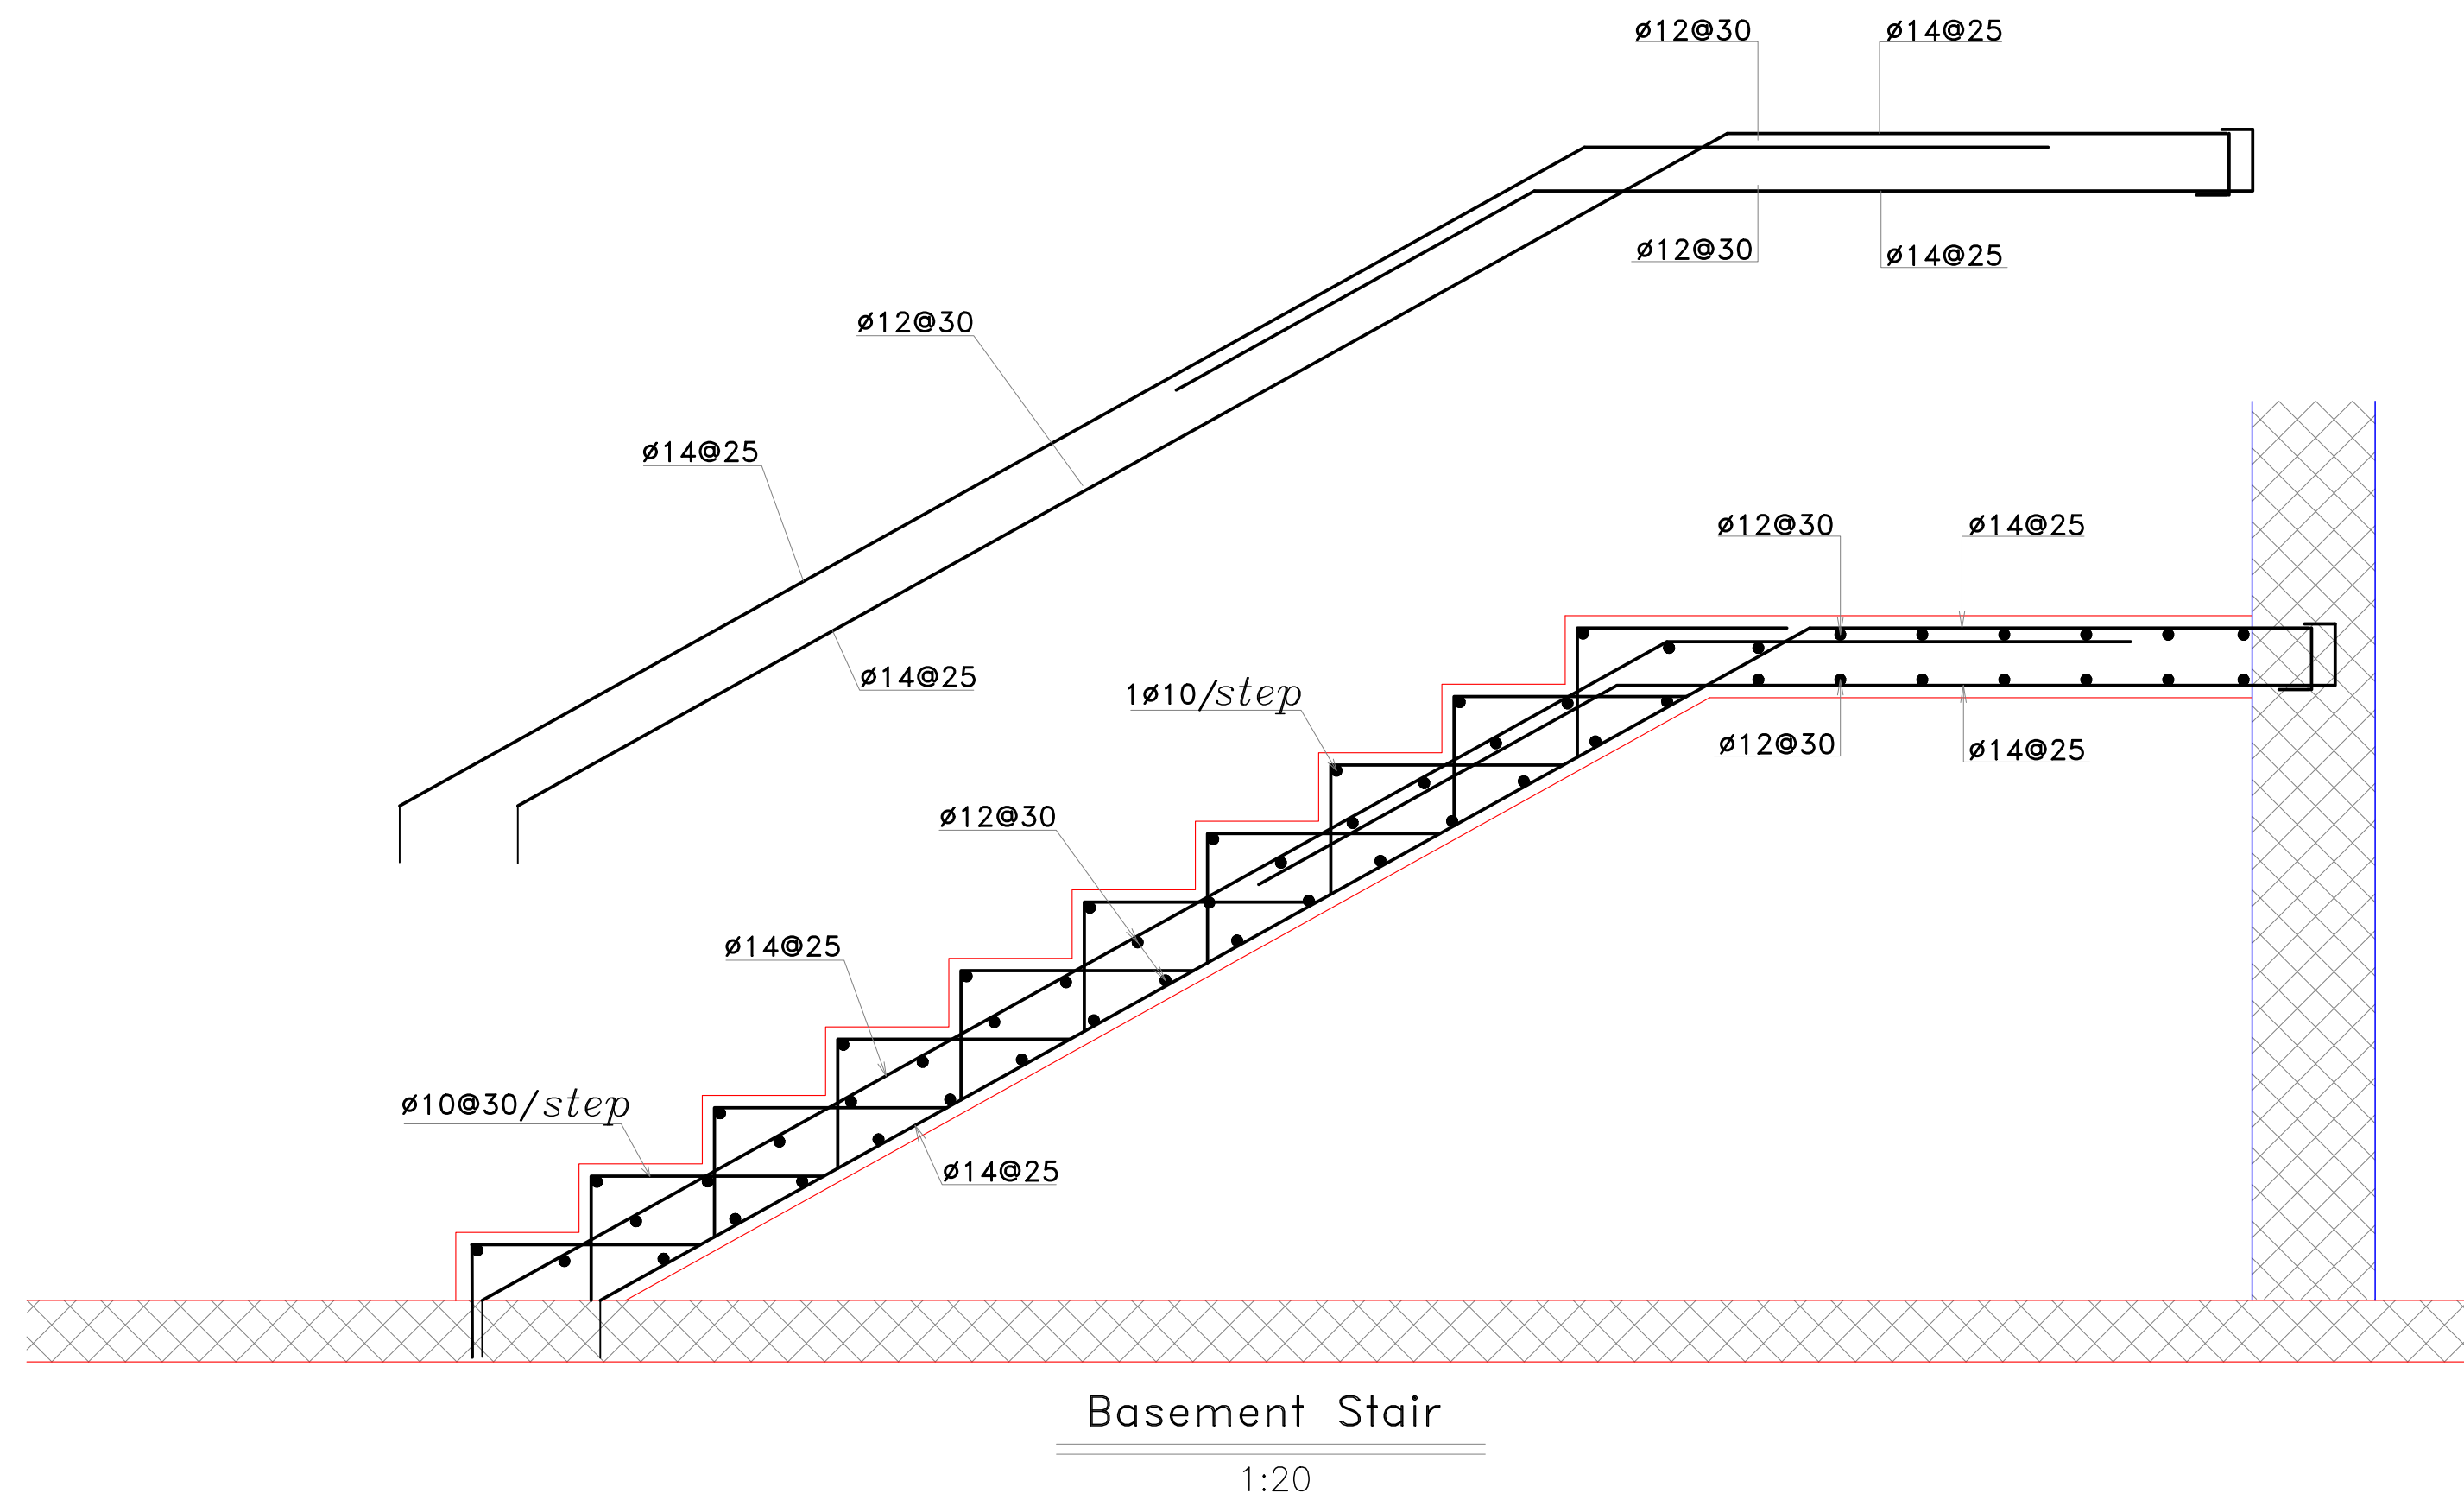

Stair Details
Scale 1\100

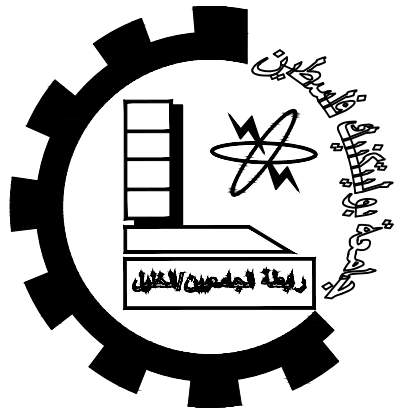

Palestine Polytechnic University


College of Engineering

Civil Engineering Department

Civil Engineering

Graduation Project

Eye Specialized Hospital

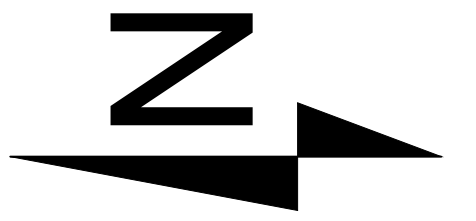

Notes:-
all levels in M
all dimension in cm

LEGEND

- STONE
- R.CONCRETE
- CONCRETE
- HOLLOW BLOCK

DRAWING TITLE :

Stair Details

Supervisor

Dr. Nafez Nasreideen

Done by :

Bayan Srour
Rasha Shakarnah

SCALE	No. of DRAW	DATE
1/100	S38	4/6