

Palestine Polytechnic University
College of Engineering
Civil & Architecture Department
Architectural Engineering



Supervisor :

Dr. Bader Atawneh

Designed by :

Aya Mujahed
Yasmeen Abu Shukur


Drawing Title:


SITE PLAN

Scale : 1:400

Sheet NO : A01

Date : 26/05/2022

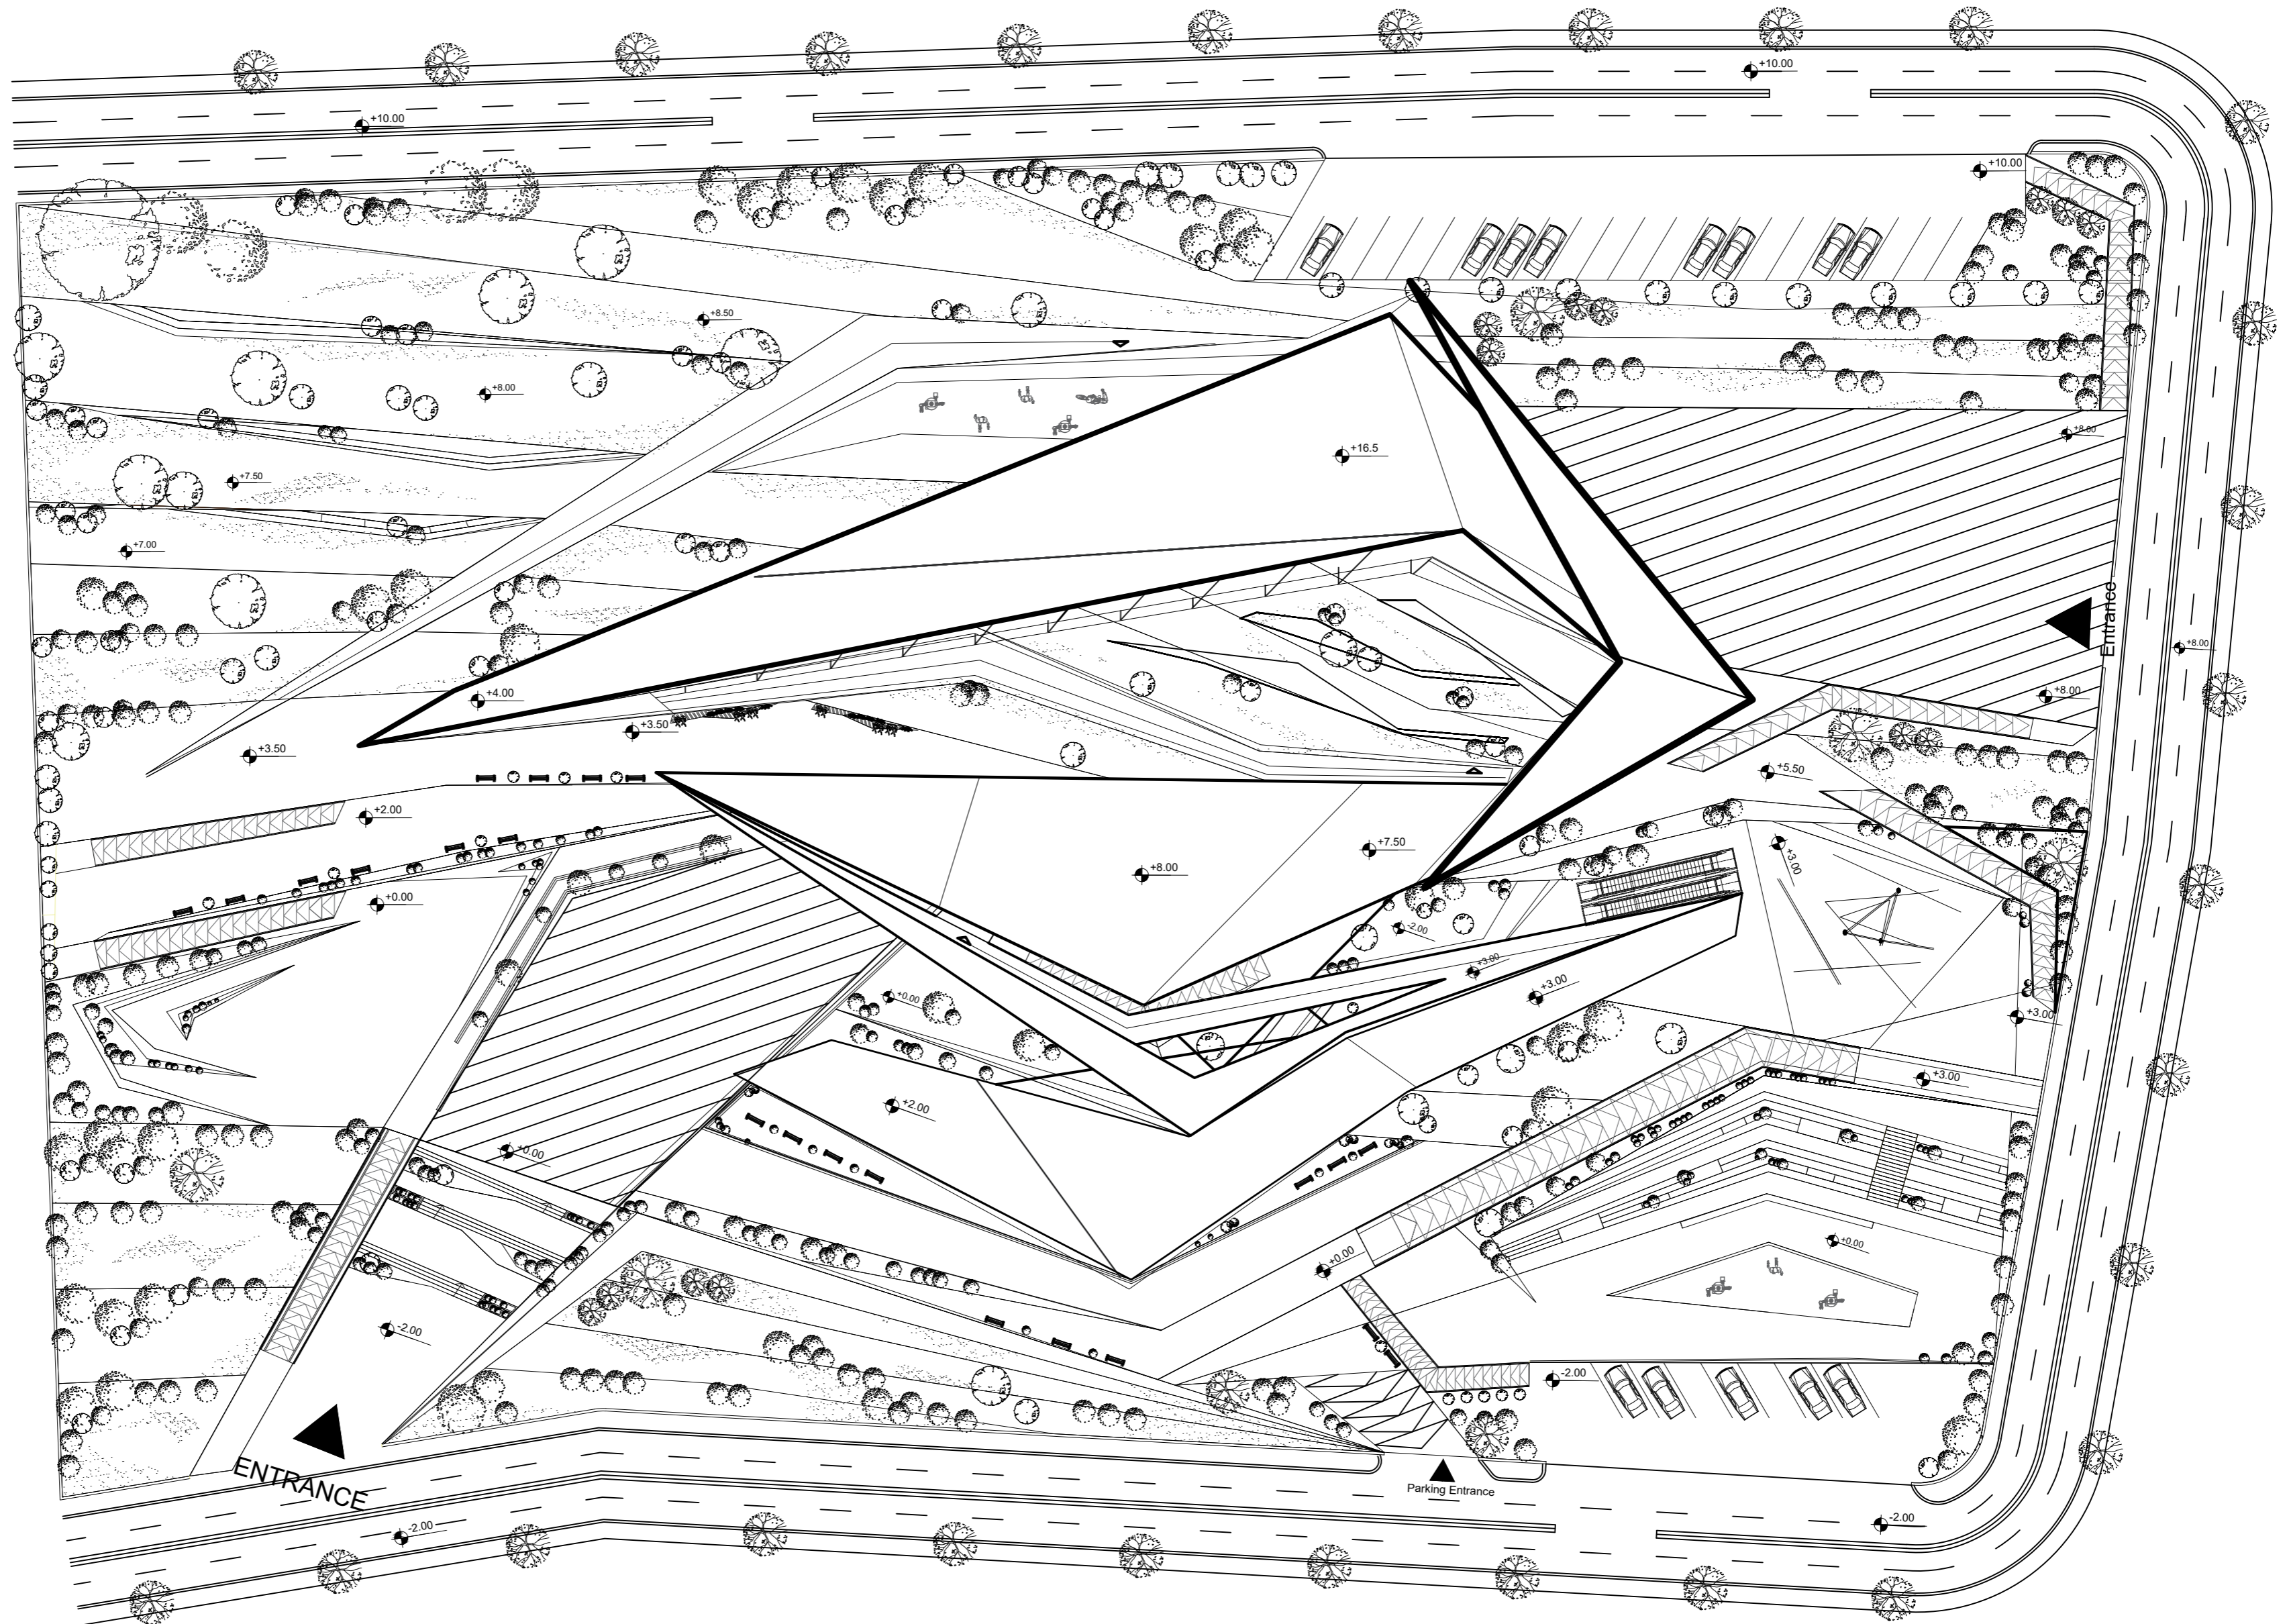

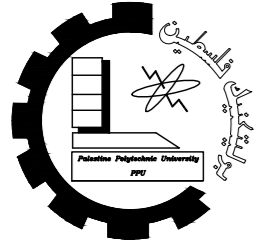

Palestine Polytechnic University
College of Engineering
Civil & Architecture Department
Architectural Engineering



Supervisor :

Dr. Bader Atawneh

Designed by :

Aya Mujahed
Yasmeen Abu Shukur


Drawing Title:


BASEMENT PLAN

Scale : 1:350

Sheet NO : A02

Date : 26/05/2022

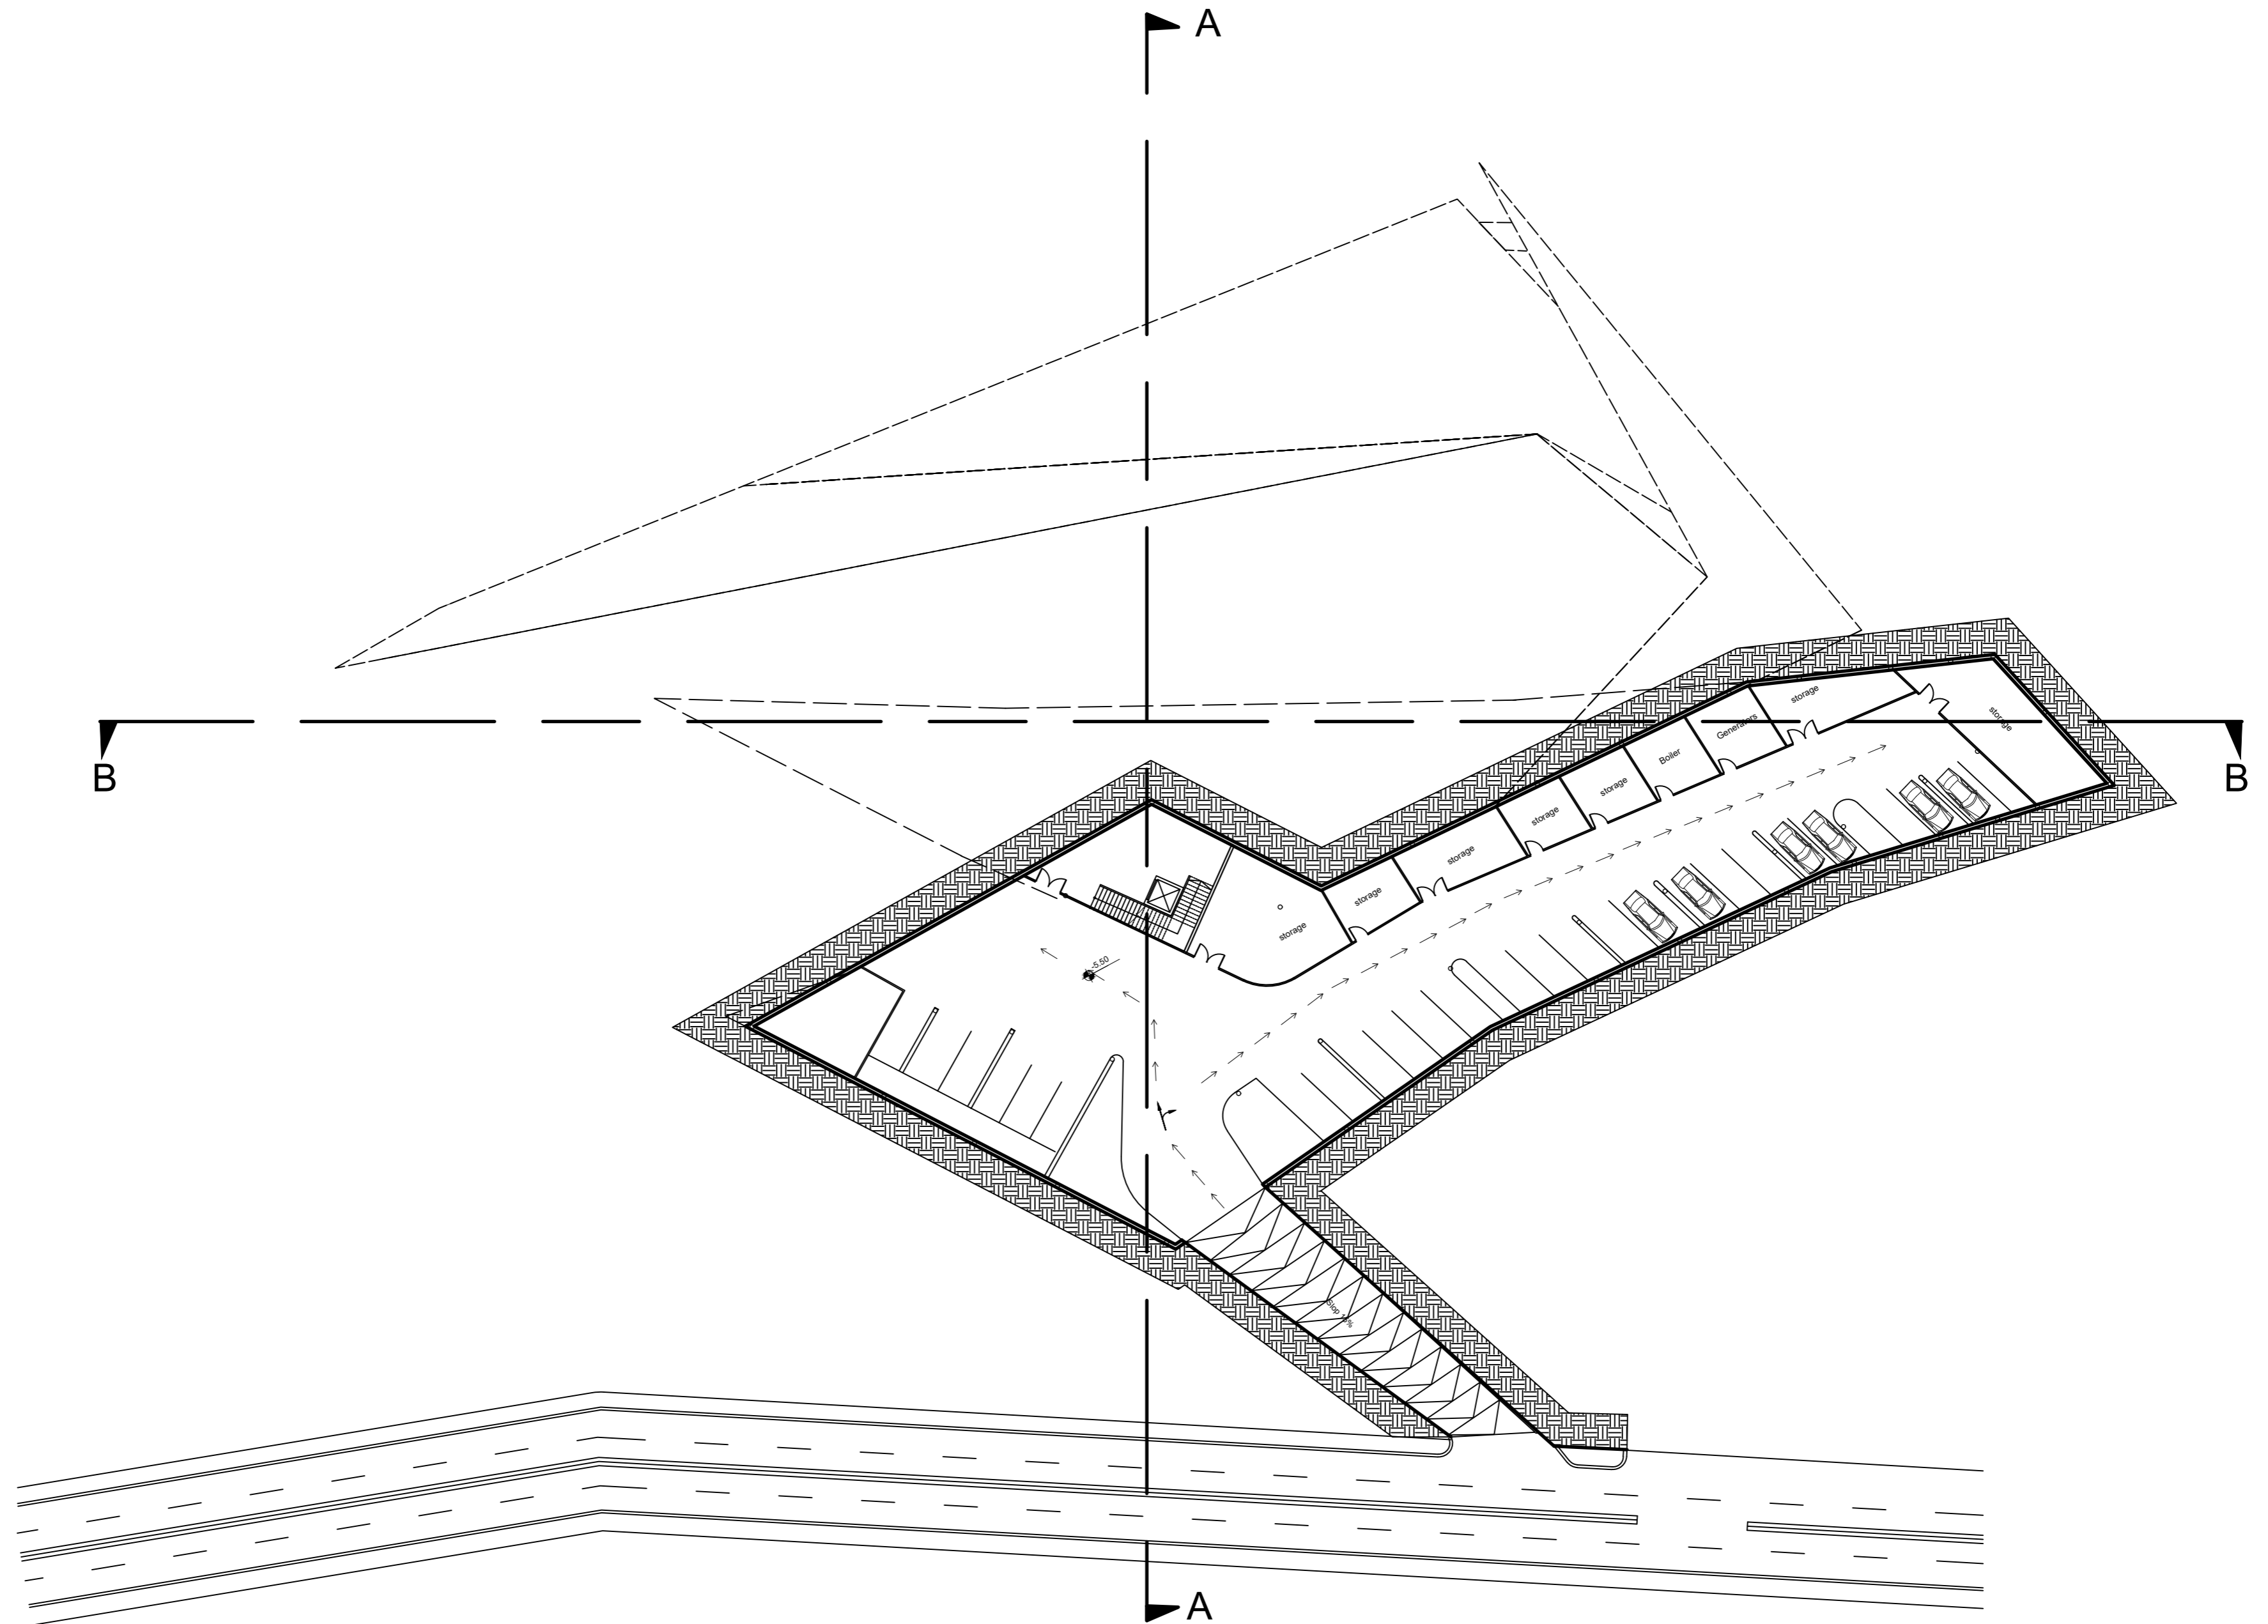

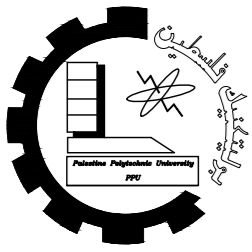

Palestine Polytechnic University
College of Engineering
Civil & Architecture Department
Architectural Engineering



- RECEPTION
- INTERACTIVE ZONE
- BUSINESS ZONE

Supervisor :
Dr. Bader Atawneh


Designed by :
Aya Mujahed
Yasmeen Abu Shukur


Drawing Title:
Ground PLAN

Scale : 1:350

Sheet NO : A03

Date : 26/05/2022

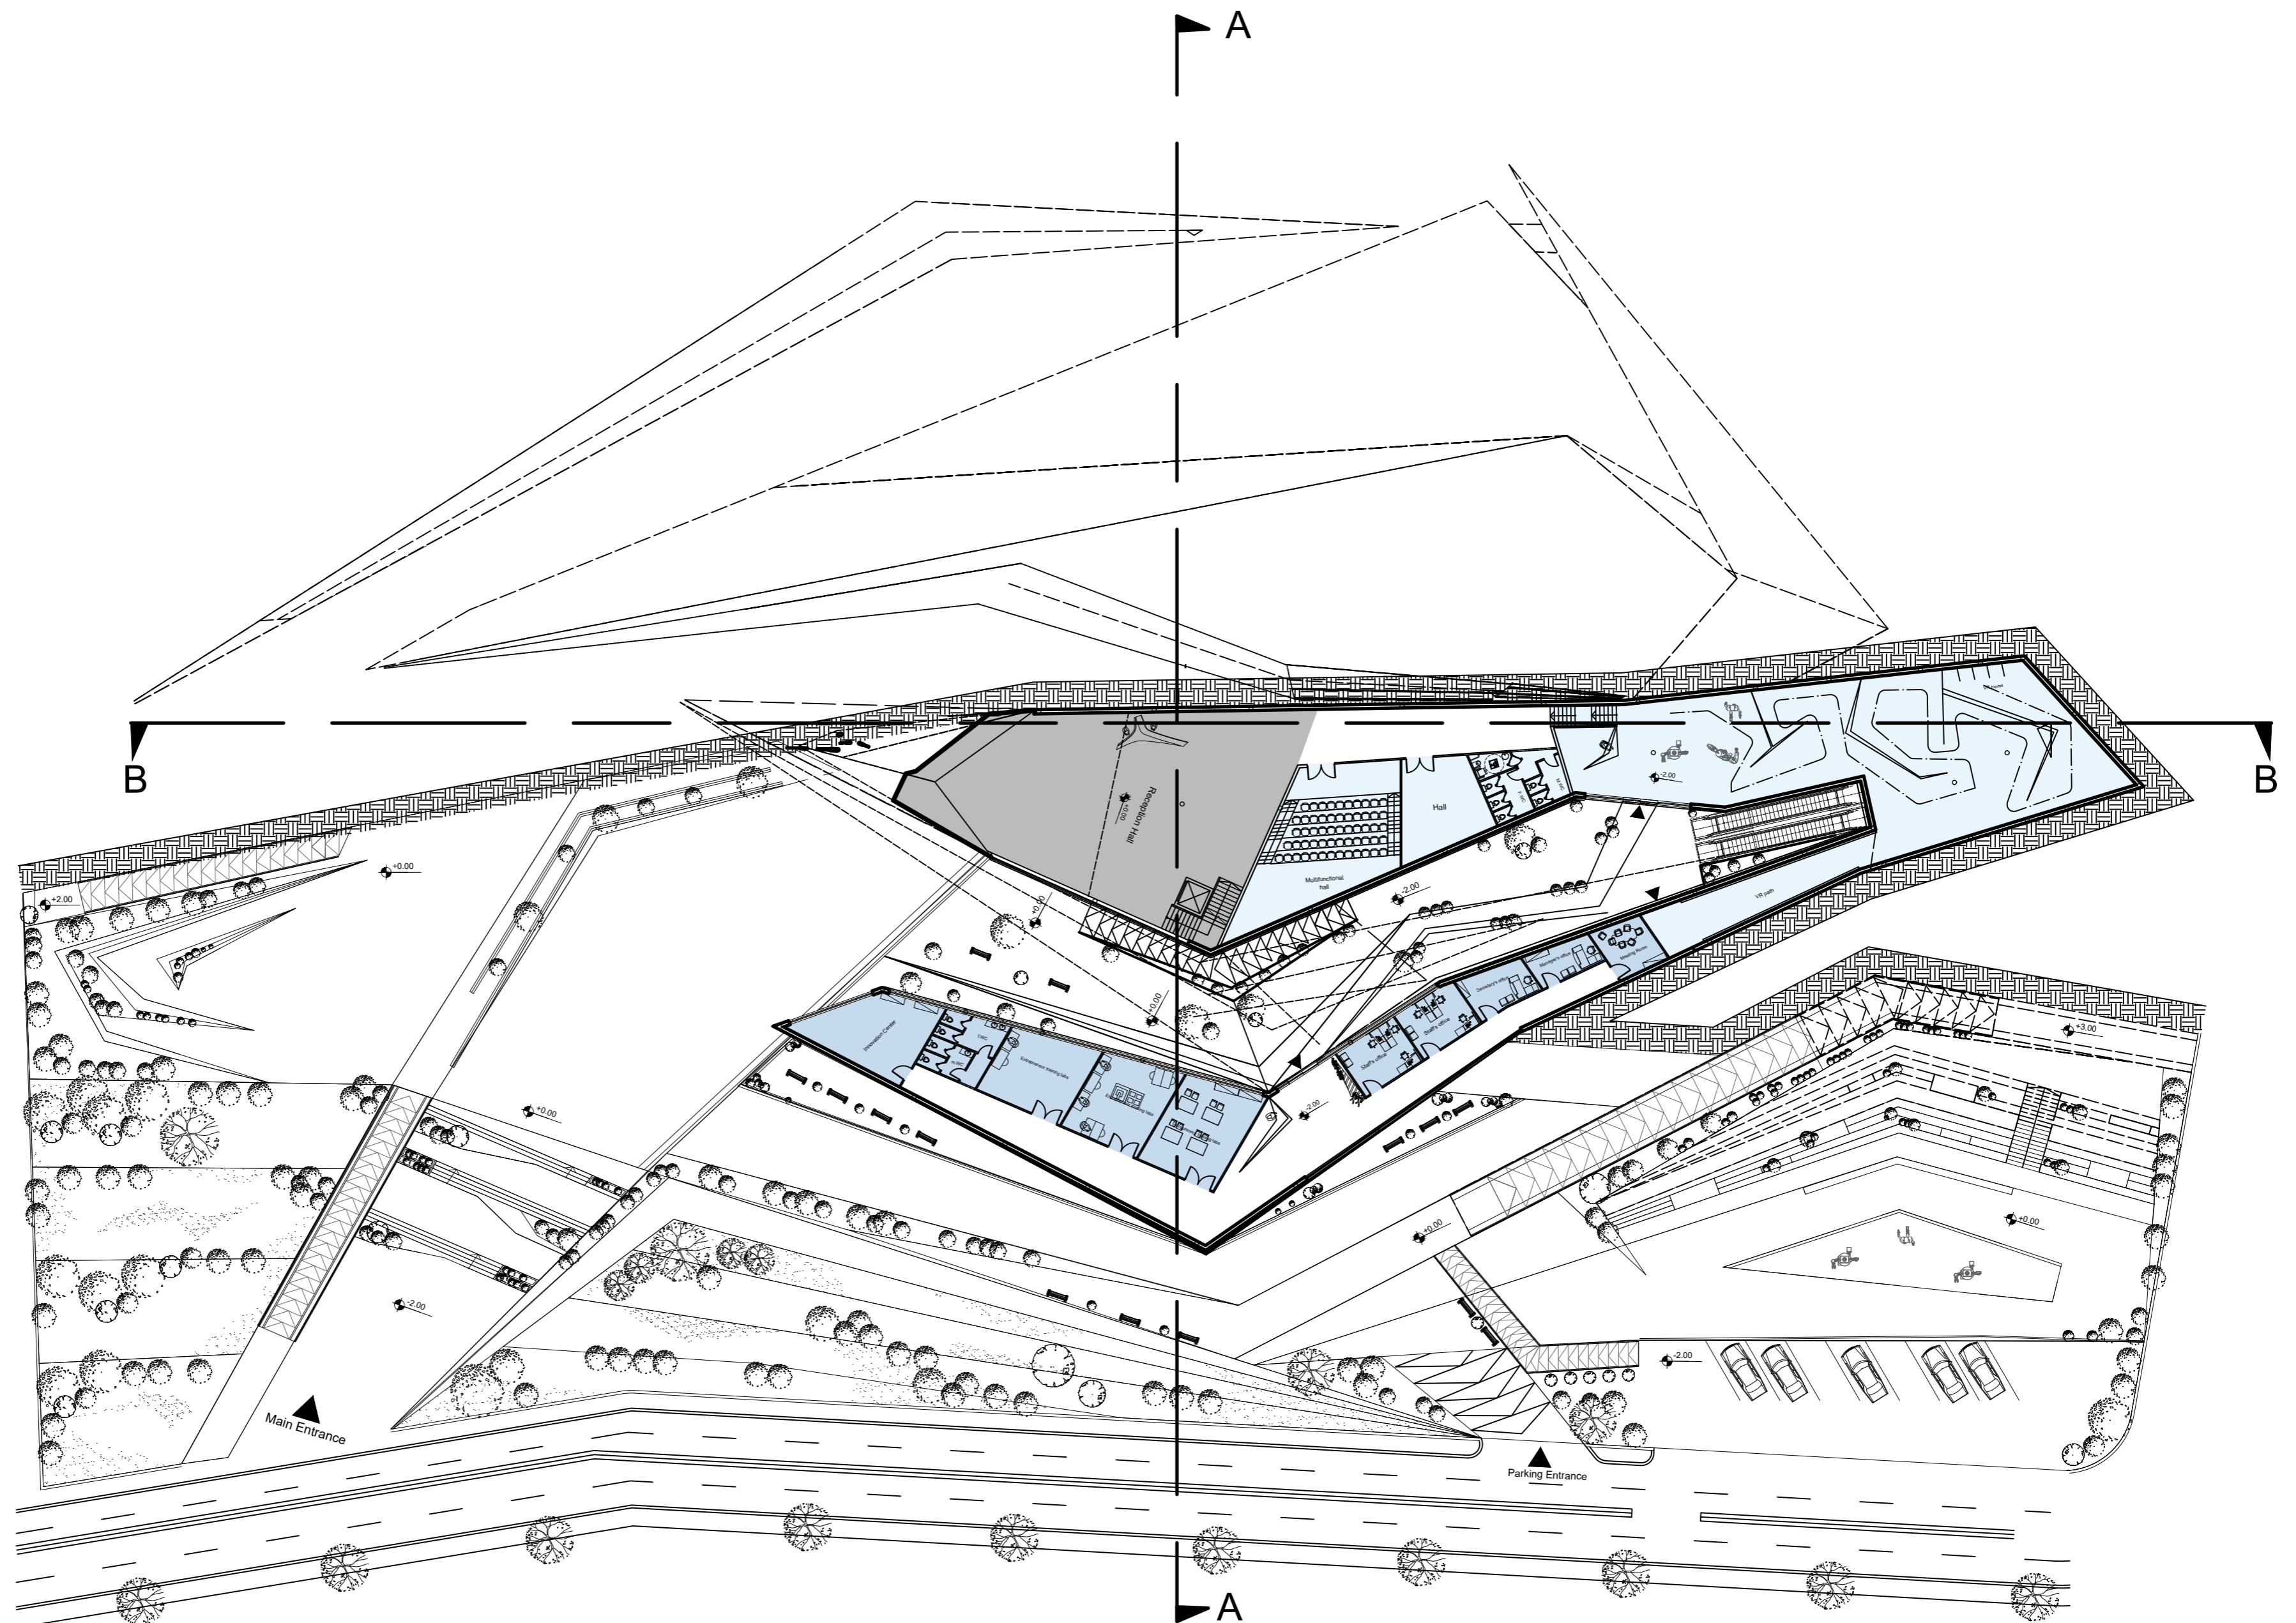

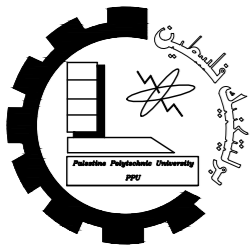

Palestine Polytechnic University
College of Engineering
Civil & Architecture Department
Architectural Engineering



- EDUCATIONAL ZONE
- MANUFACTURING ZONE
- RESEARCH ZONE


Supervisor :
Dr. Bader Atawneh


Designed by :
Aya Mujahed
Yasmeen Abu Shukur

Drawing Title:
FIRST PLAN

Scale :	1:350
Sheet NO :	A04

Date : 26/05/2022

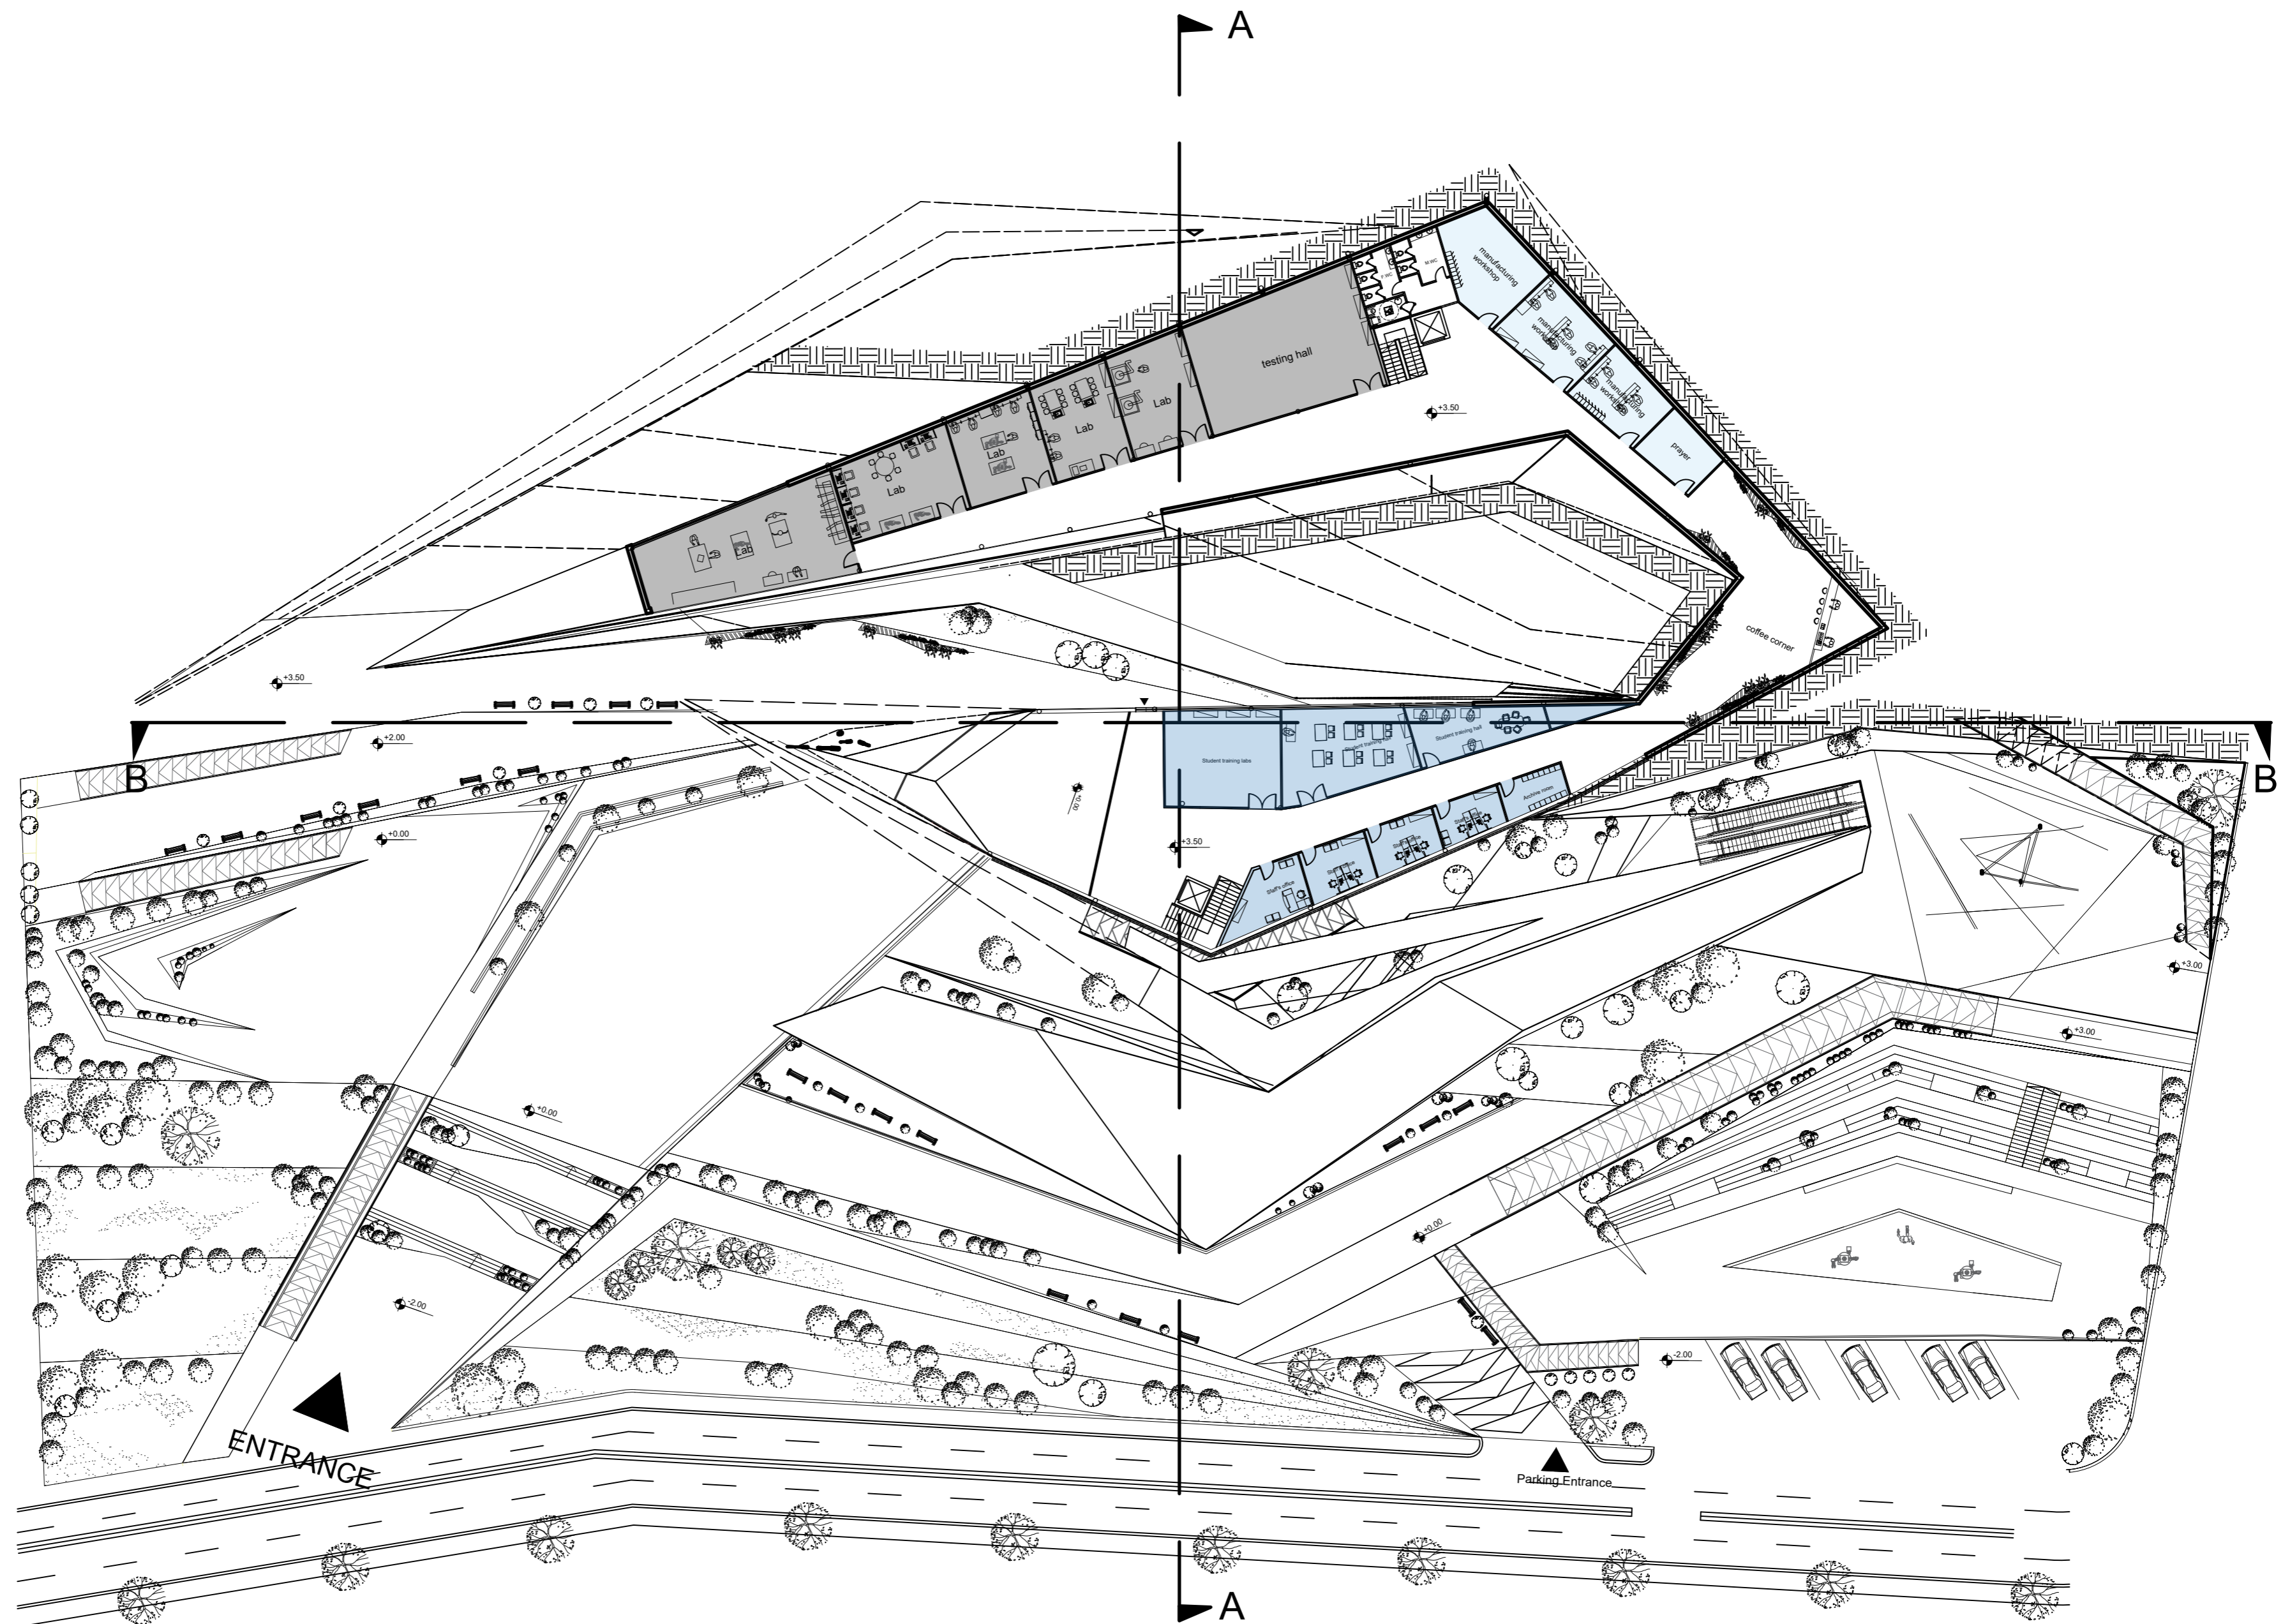

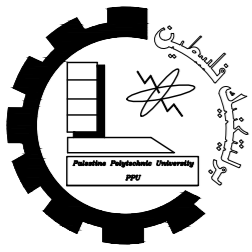

Palestine Polytechnic University
College of Engineering
Civil & Architecture Department
Architectural Engineering



ADMINISTRATION ZONE

RESEARCH ZONE

Supervisor :

Dr. Bader Atawneh

Designed by :

Aya Mujahed
Yasmeen Abu Shukur


Drawing Title:


SECOND PLAN

Scale : 1:350

Sheet NO : A05

Date : 26/05/2022

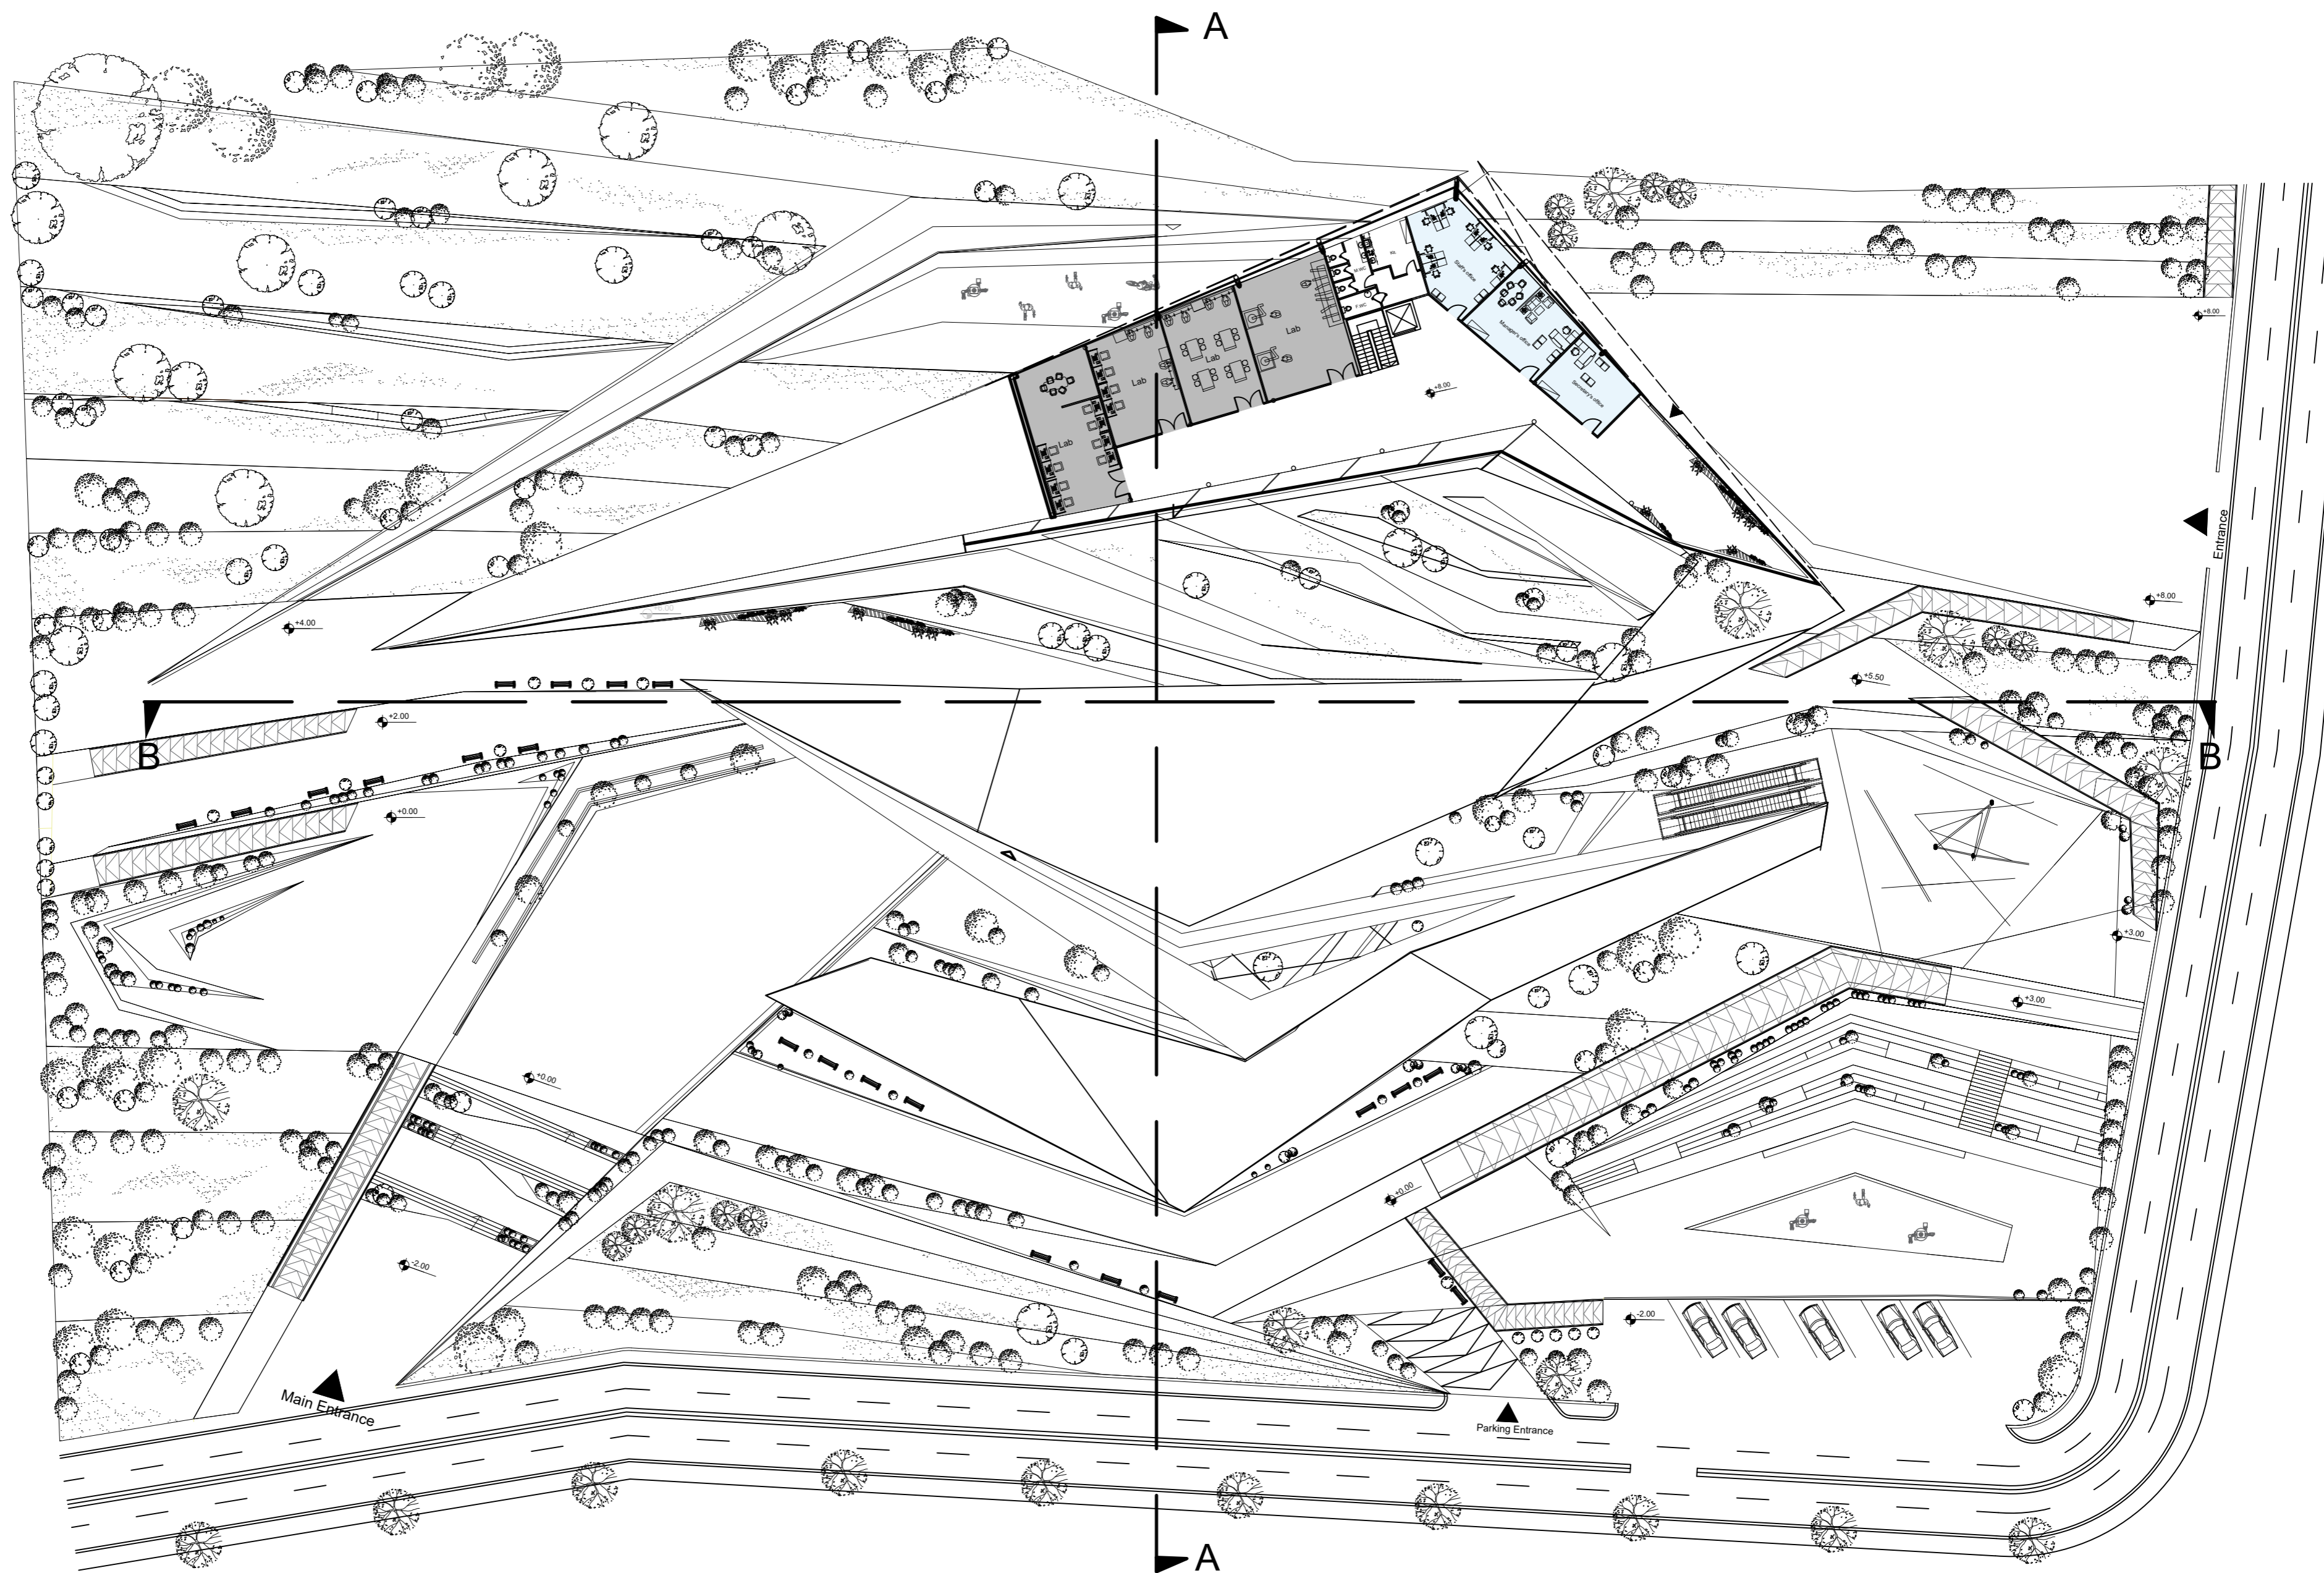

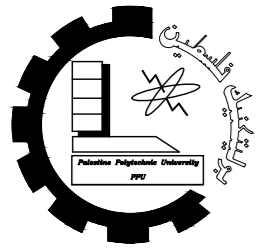

Palestine Polytechnic University
College of Engineering
Civil & Architecture Department
Architectural Engineering



Supervisor :

Dr. Bader Atawneh

Designed by :

Aya Mujahed
Yasmeen Abu Shukur


Drawing Title:

ELEVATION


Scale : 1:350

Sheet NO : A06


Date : 26/05/2022

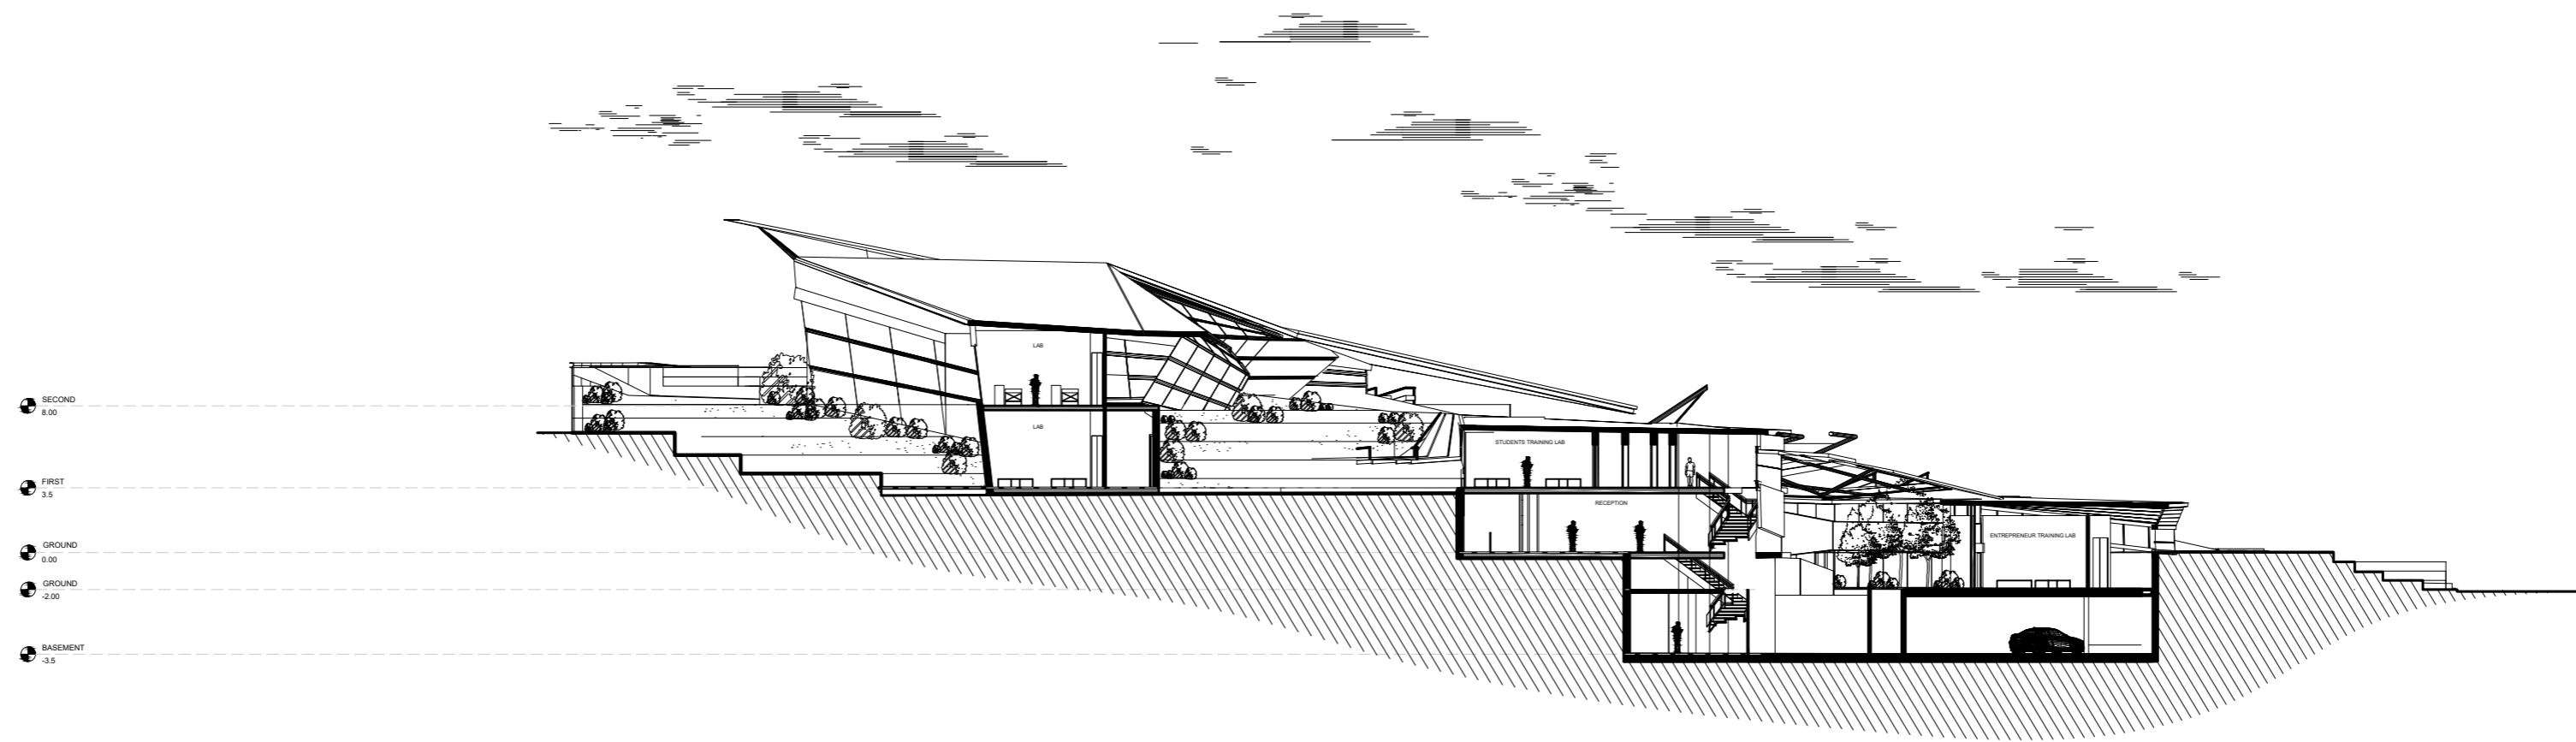

SECTION A-A

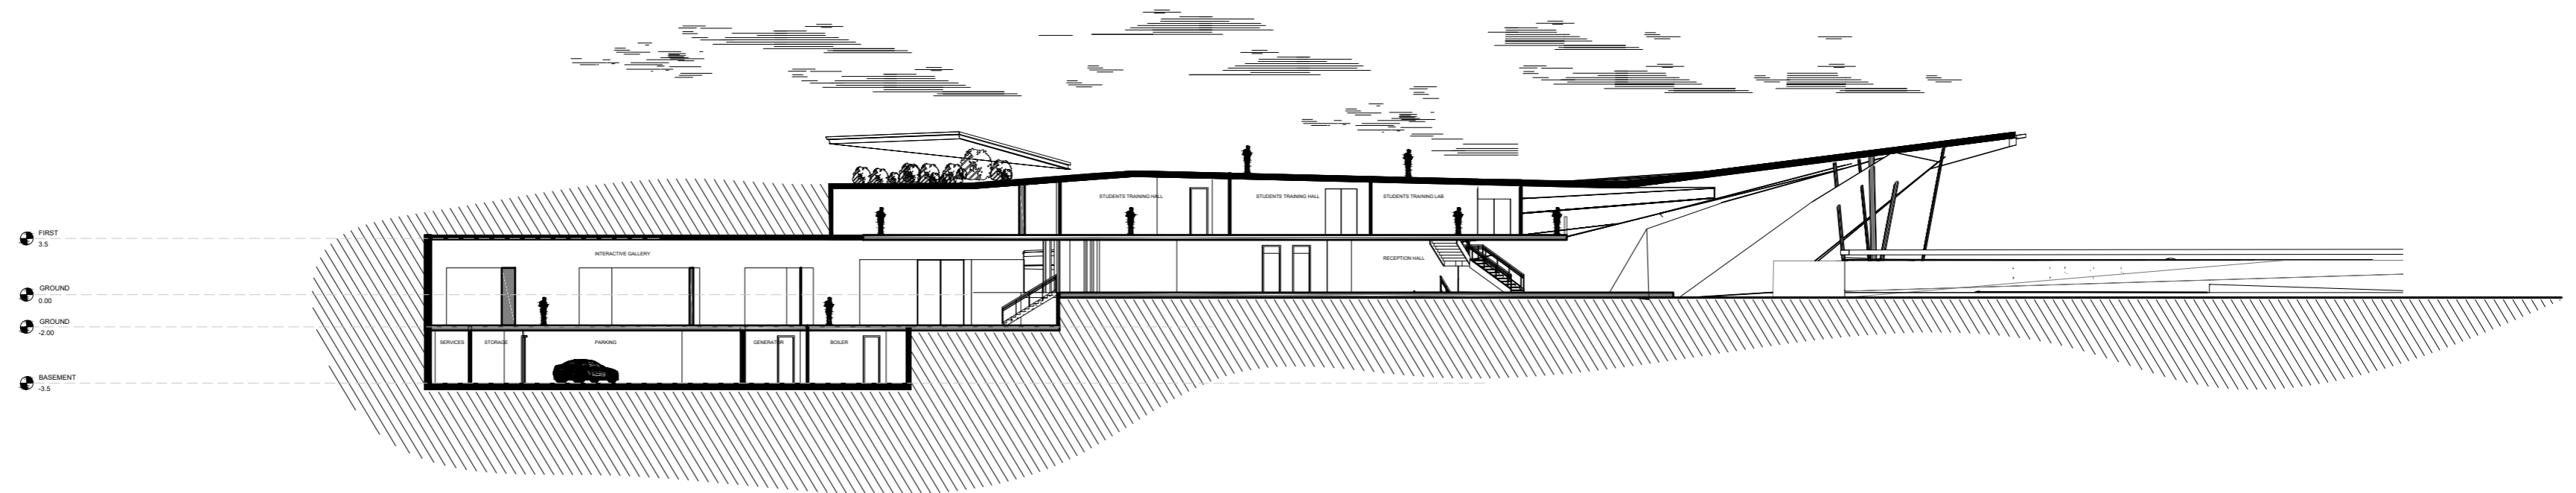

SECTION B-B

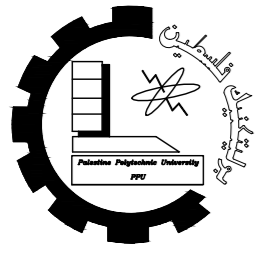

Palestine Polytechnic University
College of Engineering
Civil & Architecture Department
Architectural Engineering



Supervisor :

Dr. Bader Atawneh

Designed by :

Aya Mujahed
Yasmeen Abu Shukur


Drawing Title:

MAIN ELEVATION


Scale : 1:350

Sheet NO : A07

Date : 26/05/2022

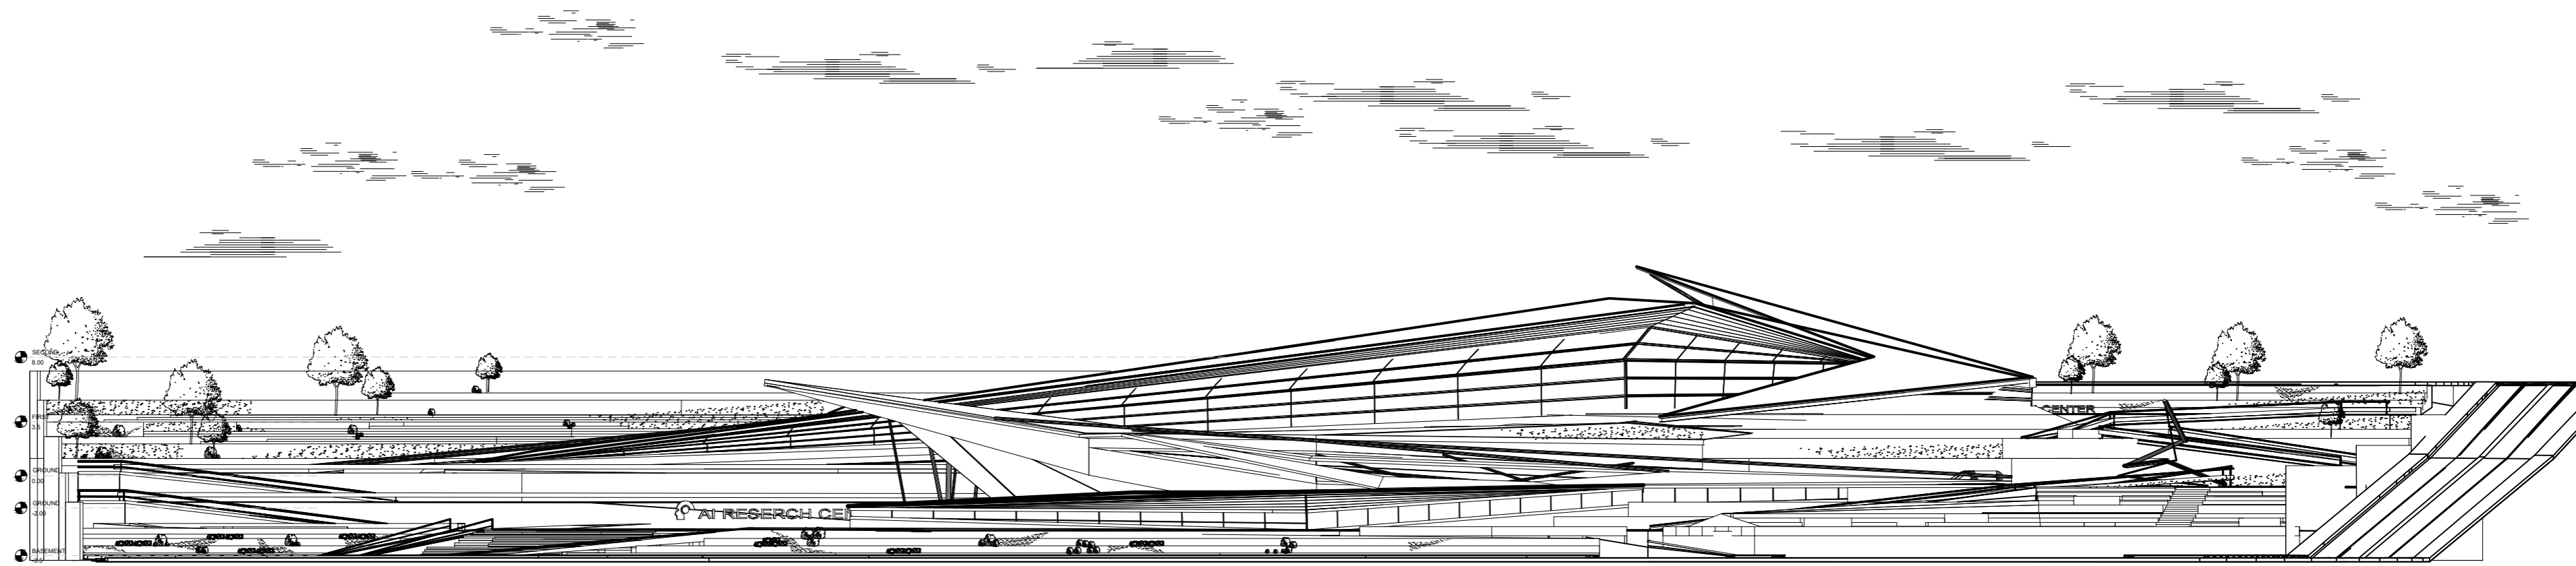

NORTHRN WEST ELEVATION

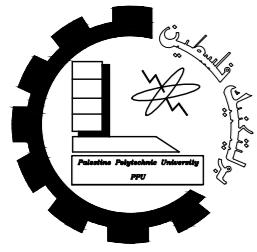

Palestine Polytechnic University
College of Engineering
Civil & Architecture Department
Architectural Engineering



Supervisor :
Dr. Bader Atawneh

Designed by :
Aya Mujahed
Yasmeen Abu Shukur


Drawing Title:

SECTIONS


Scale : 1:350

Sheet NO : A08

Date : 26/05/2022

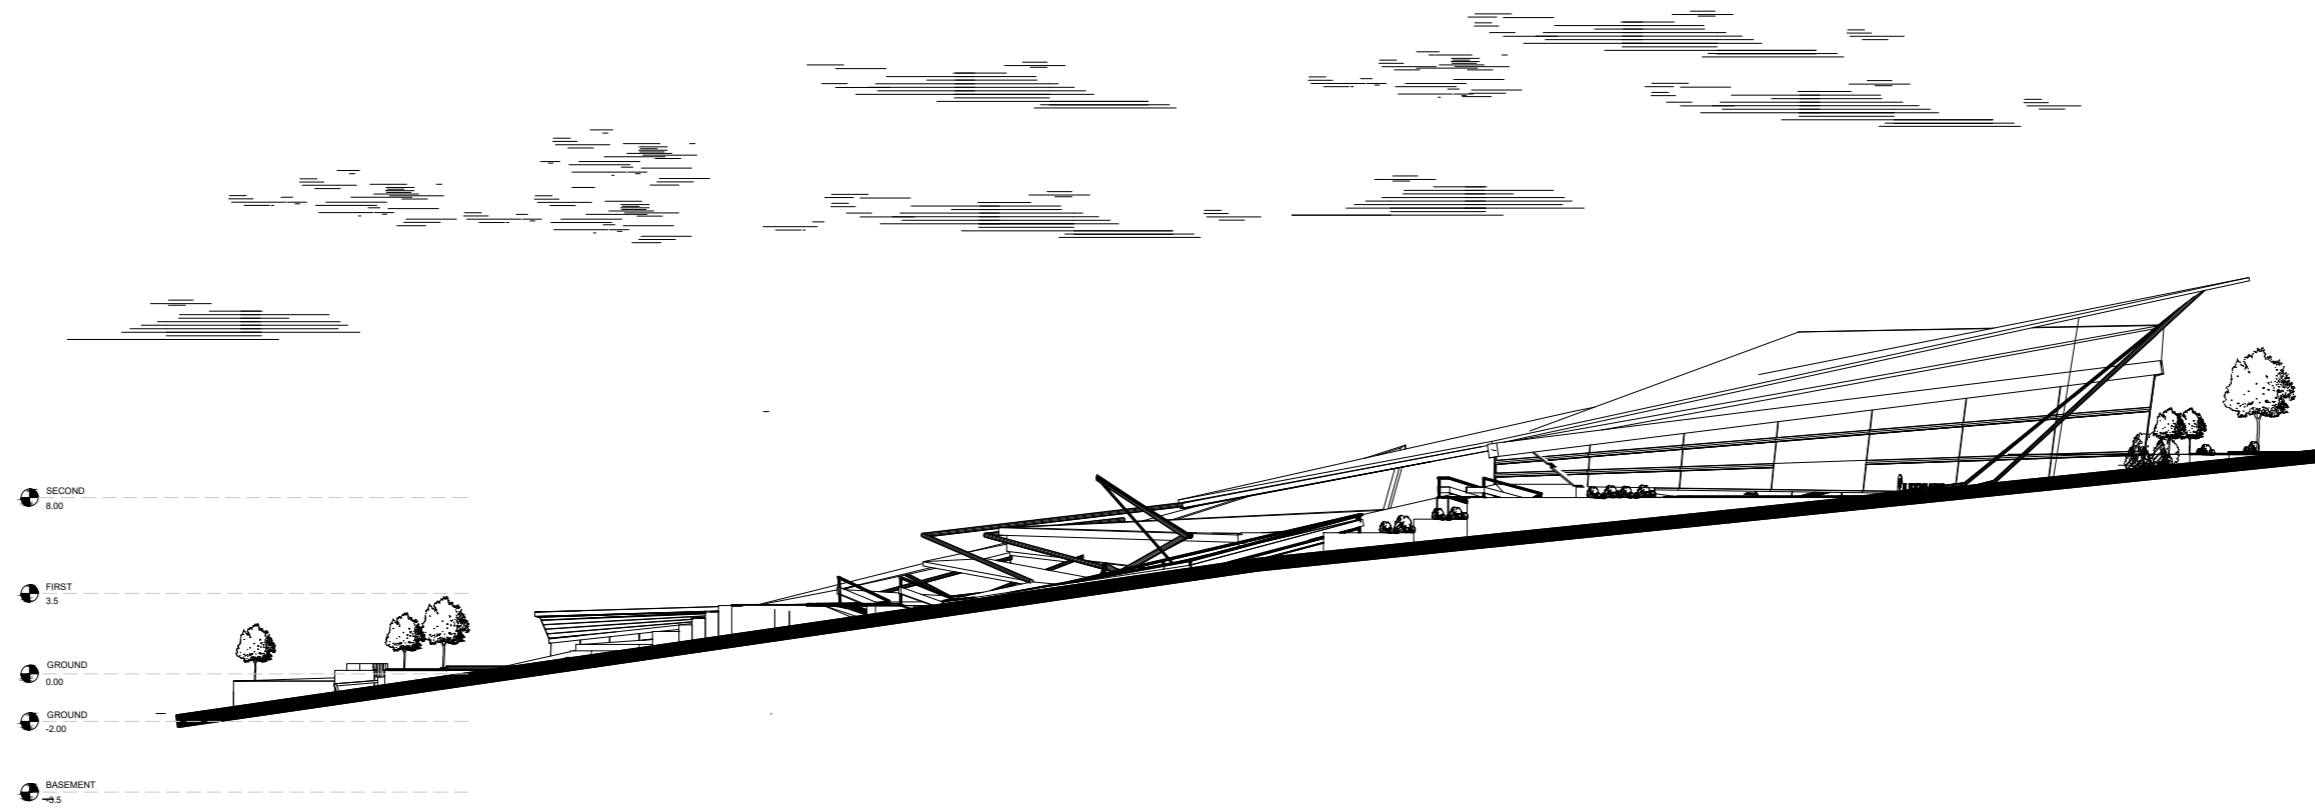

SOUTHERN WEST ELEVATION

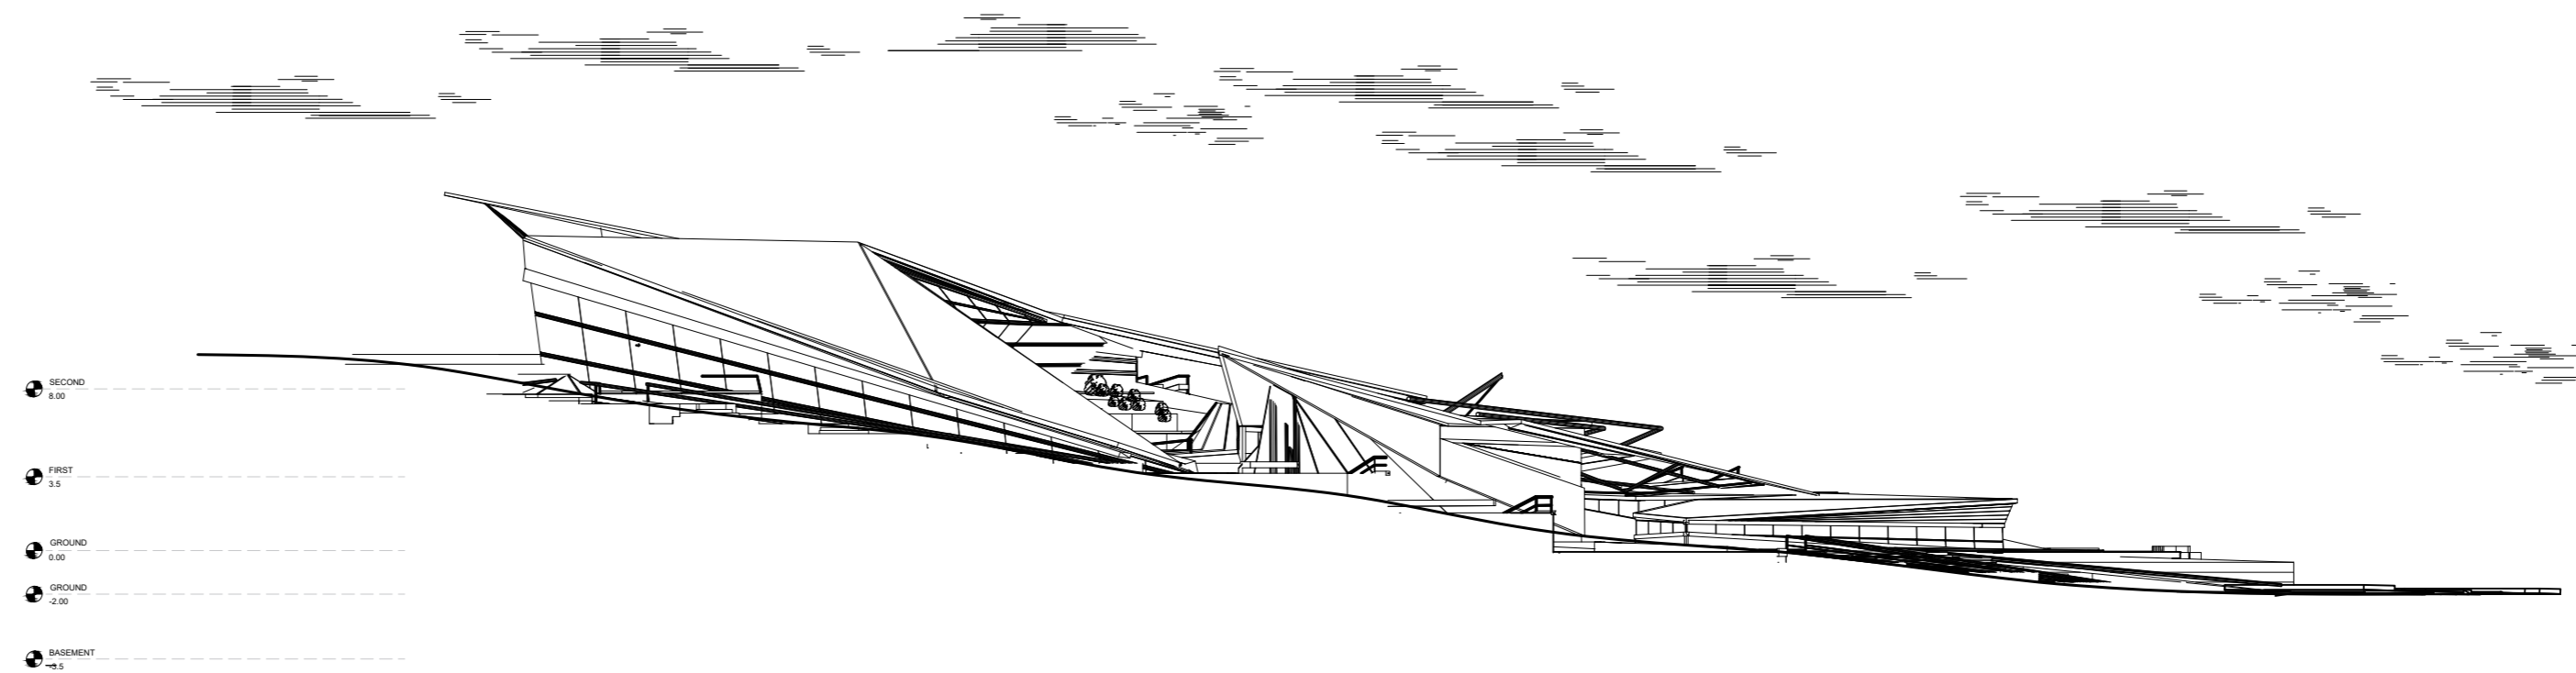

NORTH EAST ELEVATION