




GROUND FLOOR PLAN
SCALE 1:200

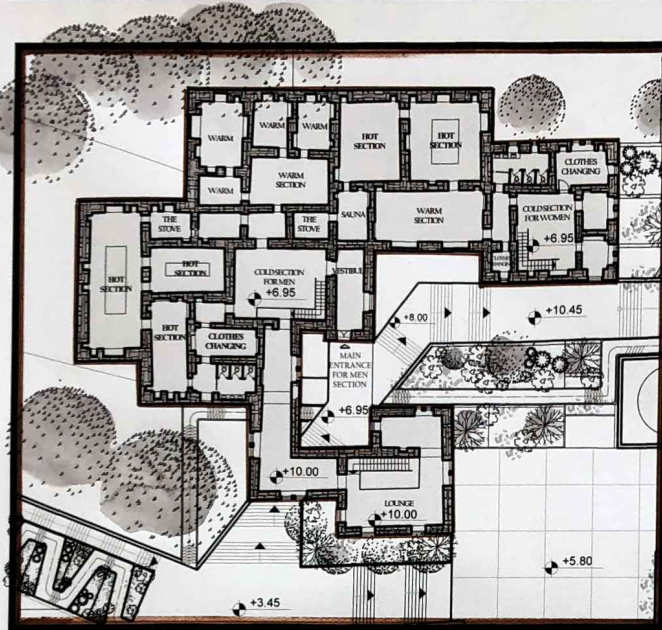


FIRST FLOOR PLAN
SCALE 1:200

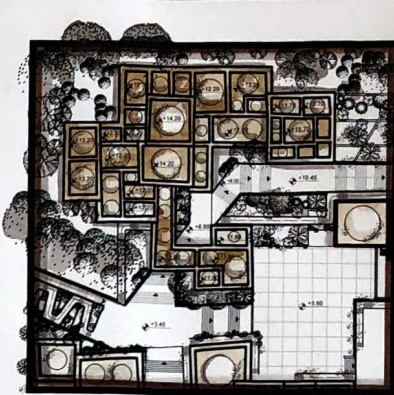

SITE PLAN
SCALE 1:500

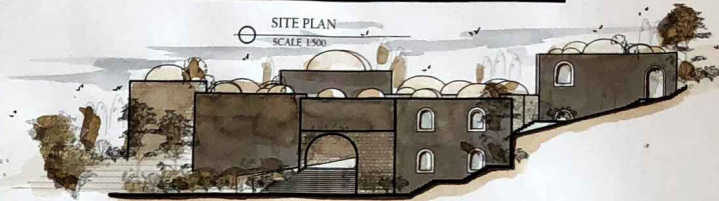


NORTHERN ELEVATION
SCALE 1:200

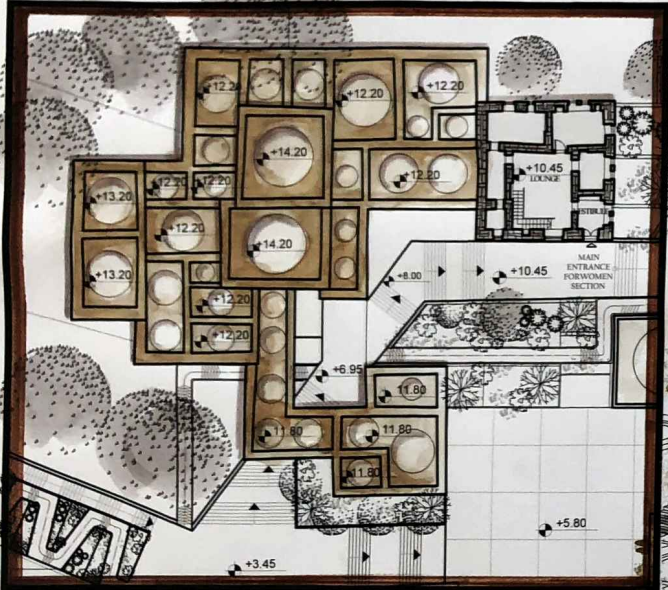

SECOND FLOOR PLAN
SCALE 1:200

3D SHOT

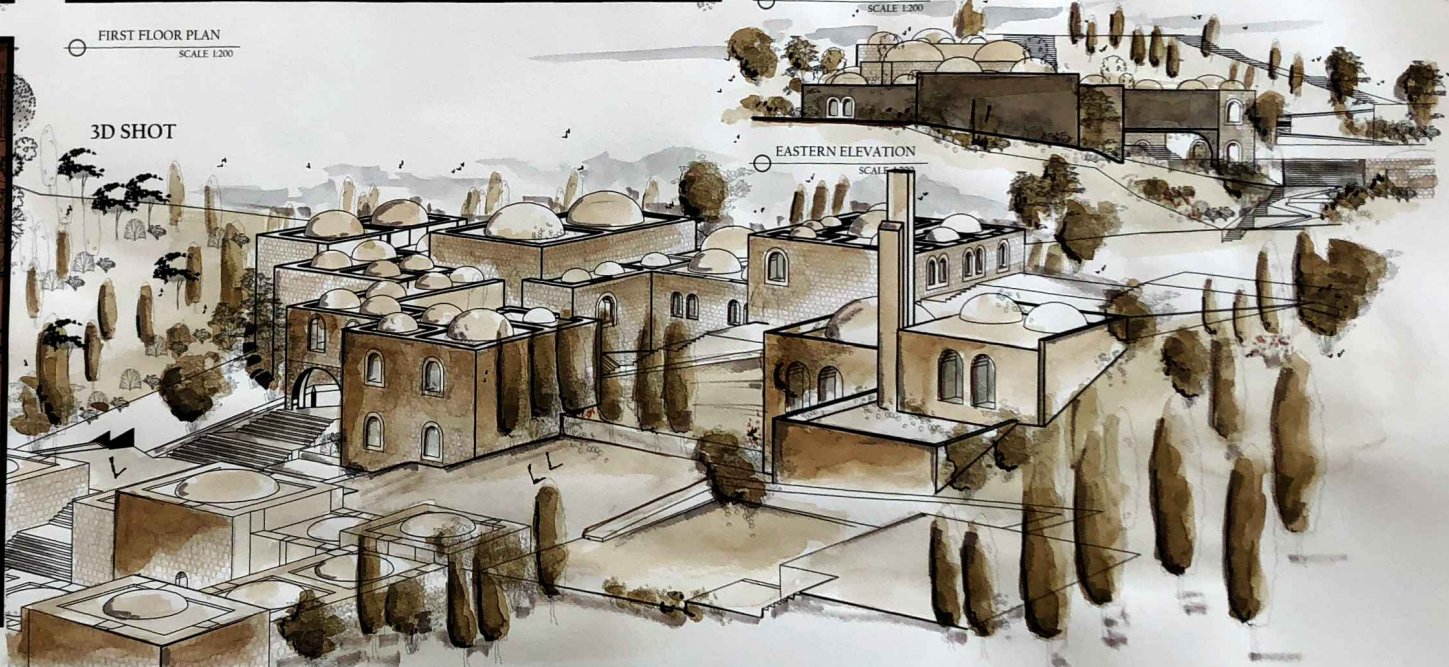

EASTERN ELEVATION
SCALE 1:200

CULTURAL VILLAGE
TRADITIONAL URBAN AREA
ARABIAN BATH DETAILS

SUPERVISOR
DR. BADER ATAWNEH
WORK TEAM
JENAN YOUSEF KADI
NOOR ALI ABUREESH

GRADUATION PROJECT
PLANNING AND DESIGNING
PALESTINIAN CULTURAL HERITAGE
VILLAGE
"THE VILLAGE"
Bethlehem - Palestine



Palestine Polytechnic University
College Of Engineering
Architecture And Civil
Engineering Department