



MASTER PLAN
SCALE 1:200

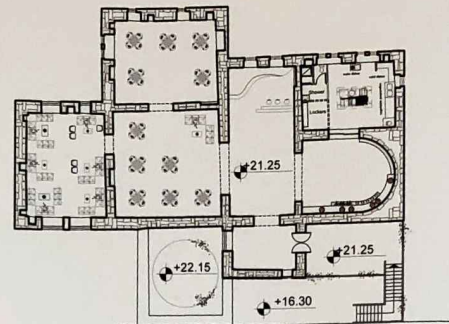


FIRST FLOOR PLAN
SCALE 1:200

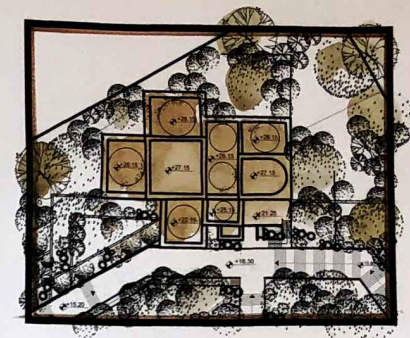


SITE PLAN
SCALE 1:400

3D SHOT

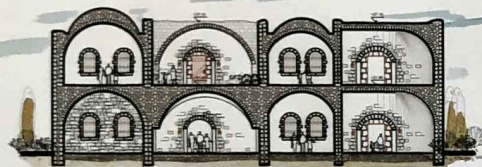

SECTION A-A
SCALE 1:200

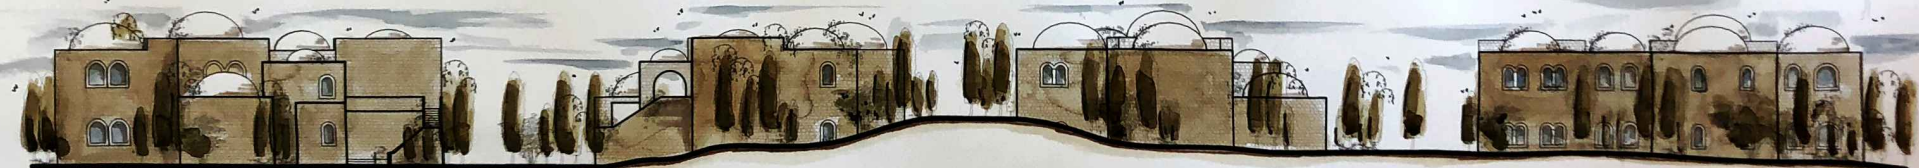

NORTHERN ELEVATION
SCALE 1:200

WESTERN ELEVATION
SCALE 1:200

SOUTHERN ELEVATION
SCALE 1:200

EASTERN ELEVATION
SCALE 1:200

CULTURAL VILLAGE
TRADITIONAL URBAN AREA
RESTURMENT DETAILS

SUPERVISOR
DR. BADER ATAWNEH
WORK TEAM
JENAN YOUSEF KADI
NOOR ALI ABUREESH

GRADUATION PROJECT
PLANNING AND DESIGNING
PALESTINIAN CULTURAL HERITAGE
VILLAGE
"THE VILLAGE"
Bethlehem - Palestine



Palestine Polytechnic University
College Of Engineering
Architecture And Civil
Engineering Department