

GENERAL ABBREVIATIONS

~	APPROXIMATE
B.C	BASECOURSE
DRG.	DRAWING
NO.	NUMBER
VAR.	VARIABLE
cm	CENTIMETER
M	METER
KM	KILOMETER
M2	SQUARE METER
M3	CUBIC METER
G.A.	GREEN AREA
P	PARKING
S.B.	SUBBASE
S.G.	SUBGRADE
T.C.	RAPID CURING ASPHALT (TACK COAT)
TOP	TOPPING
M.C.	MEDIUM CURING ASPHALT
BM	BENCH MARK
T	TIE
R	REFERENCE
ELEV.	ELEVATION
CL	CENTER LINE
M.T.	MAIN TIE
S.D.	SPECIAL DITCH
S.P.	SLOPE PROTECTION
D.B.	DITCH BLOCK
S.AP	SPECIAL APRON
B.P.	BREAK POINT
S.H.W.	STRAIGHT HEAD WALL
SL	SLOPE
P	POLE OR POST
C.WALL	CONCRETE WALL
S.WALL	STONE WALL
GD.RAIL	GUARD RAIL
W.PIPE	WATER PIPE
R.W.	RETAINING WALL
W.POOL	WATER POLE
A.I	ANGLE IRON
EOP	EDGE OF PAVEMENT
EOS	EDGE OF SHOULDER
EPS	EDGE OF PAVED SHOULDER
P.CULVERT	PIPE CULVERT
H.WALL	HEAD WALL
B.CULVERT	BOX CULVERT
W.MH	WATER MANHOLE
S.WALK	SIDE WALK
R.WAY	RAILWAY
W.WALL	WING WALL
CWY	CARRIAGEWAY
LHS	LEFT HAND SIDE
RHS	RIGHT HAND SIDE

HORIZONTAL & VERTICAL GEOMETRY

Δ	EXTERNAL ANGLE IN DEGREES,MINUTES,SECONDS
D	DEGREE OF CURVE , SUBSTENDING 25m. CHORD
R	RADIUS OF HORIZONTAL CURVE
T	TANGENT LENGTH
L	LENGTH OF HORIZONTAL CURVE
E	EXTERNAL DISTANCE
e	SUPERELEVATION
P.I.	POINT OF INTERSECTION
P.C.	POINT OF CURVATURE
P.T.	POINT OF TANGENCY
STA.	STATION
P.V.I.	POINT OF VERTICAL INTERSECTION
L.V.C.	LENGTH OF VERTICAL CURVE
- , + %	PERCENT OF GRADE
BVCS	BEGINING OF VERTICAL CURVE STATION
BVCE	BEGINING OF VERTICAL CURVE ELEVATION
EVCS	END OF VERTICAL CURVE STATION
EVCE	END OF VERTICAL CURVE ELEVATION
AD	ALGEBRAIC SLOPE DIFFERENCE
K	VERTICAL CURVE COEFFICIENT = LVC / AD
NGL	NATURAL GROUND LEVEL
PGL	PROPOSED GROUND LEVEL
V	DESIGN SPEED

SYMBOL FEATURE

⊕	TELEPHONE POLE
⊗	ELECTRIC POLE
⊕	HIGH VOLTAGE POLE
⊗	WATER VALVE
⊙	SEWER MANHOLE
⊕	DRAINAGE MANHOLE
⊕	TELEPHONE MANHOLE
⊕	ELECTRIC MANHOLE
⊕	HIGH VOLTAGE MANHOLE
⊕	WATER MANHOLE
⊕	WELL
⊕	CEMETERY
⊕	FIRE HYDRANT
⊕	AIR RELEASE VALVE
⊕	P.I. LOCATION
⊕	P.V.I. LOCATION
⊕	PALESTINIAN GRID TRIANGULATION STATION
⊕	TRAVERSE STATION
⊕	BENCH MARK
⊕	SPOT ELEVATION
⊕	ANGLE IRON
⊕	IRON PIN
⊕	PIPE CULVERT ON PROFILE
⊕	BOX CULVERT ON PROFILE
⊕	NATURAL CHANNEL OR WADI
⊕	PIPE AND BOX CULVERTS ON PLAN
⊕	CO-ORDINATES N=NORTH E= EAST
⊕	SLOPE PROTECTION
⊕	TREE.

GENERAL NOTES

- CONTRACTOR TO PREPARE SHOP DRAWINGS OF ALL ROADS USING THE DESIGN PROVIDED IN AUTOCAD FORMAT. THE SCALE OF THE PLAN AND PROFILE SHALL BE 1 = 500 HORIZONTAL AND 1 = 200 VERTICAL. ALL DRAWINGS WILL BE ON A3 SIZE. CONTRACTOR TO SUBMIT A SAMPLE DRAWING FORMAT TO THE CMC REVIEW PRIOR TO PREPARING FINAL SHOP DRAWINGS.
- DO NOT SCALE DIMENSIONS FROM DRAWINGS.
- QUANTITIES ARE APPROXIMATE AND REQUIRE CONTRACTOR'S VERIFICATION.
- CONTRACTOR SHALL TAKE ALL REQUIRED MEASURES TO SECURE SMOOTH TRAFFIC FLOW.
- PROJECT SIGNS WILL BE PLACED ON BOTH ENDS OF THE PROJECT, PRIOR TO START OF CONSTRUCTION.
- ALL DRIVEWAYS- ROADWAY JUNCTIONS SHALL BE PAVED TO THE LIMITS SHOWN ON THE PLANS OR AS DIRECTED BY THE CMC.
- ALL CONCRETE ELEMENTS MUST HAVE FAIR FACE CONCRETE FINISH.
- FOR ANY CONSTRUCTION IN THE BEDROCK AREAS, A MINIMUM CUT OF 20 CM IN THE SUB GRADE LEVEL IS REQUIRED TO CONTAIN SUB-BASE LAYERS.
- ROADWAY EXCAVATION SHALL BE MEASURED BY M3 OF MATERIAL EXCAVATED, HAULED AWAY AND EITHER WASTED, STOCKPILED, OR DEPOSITED ON OR IN VICINITY OF HIGHWAY EMBANKMENT AREAS, COMPLETED AND ACCEPTED. MEASUREMENTS SHALL BE OF VOLUMES COMPUTED FROM THE CROSS SECTIONS SHOWN ON THE DRAWINGS AND THE ORIGINAL GROUND ELEVATIONS TAKEN JOINTLY BY THE CM AND THE CONTRACTOR BEFORE CLEARING AND GRUBBING OPERATIONS. NO EXCAVATION WORKS SHALL BE ALLOWED BEFORE SUBMITTING THE ENGINEER A DUMP SITE LOCATION APPROVED BY THE RELEVANT AUTHORITIES.
- EXCAVATION AND DISPOSAL OF EXISTING ASPHALT MATERIAL SHALL BE COMPLY WITH ALL REGULATIONS AND PREVENT ADVERSE ENVIRONMENTAL IMPACTS AT NO ADDITIONAL COST. I.E, EXISTING ASPHALT TO BE CRUSHED. CONTRACTOR TO SUBMIT EXCAVATION AND DISPOSAL PLAN FOR ENGINEER REVIEW AND APPROVAL.
- THE CONTRACTOR SHALL COORDINATE AND CREATE A STAGING PLAN WITH ALL LOCAL AUTHORITIES TO RELOCATE EXISTING IMPACTED UTILITIES PRIOR TO CONSTRUCTION ACTIVITIES, IN ORDER TO MINIMIZE DISRUPTION OF UTILITY SERVICES.
- EXISTING UTILITY (ABOVE GROUND OR UNDERGROUND) LOCATIONS SHOWN ON DRAWINGS ARE APPROXIMATE. CONTRACTOR TO VERIFY LOCATION AND CONDITION OF EXISTING UTILITIES SHOWN OR NOT SHOWN ON DRAWINGS WITH UTILITY OWNERS. UNLESS SPECIFICALLY INDICATED OTHERWISE, CONTRACTOR TO RELOCATE EXISTING UTILITIES (SHOWN OR NOT SHOWN ON DRAWINGS) THAT PREVENTS CONSTRUCTION OF WORK AS SHOWN ON DRAWINGS AT NO ADDITIONAL COST.
- CONTRACTOR SHALL SUPPLY AND INSTALL WELDED HIGH-DENSITY POLYETHYLENE (HDPE) CELLULAR CONFINEMENT SYSTEM KNOWN AS GEOCELL FOR SLOPE AND EROSION PROTECTION FOR ROAD EMBANKMENT EXPOSED SLOPES FILLED WITH SUITABLE FILL MATERIALS. COST FOR SUPPLY AND INSTALL GEOCELL SYSTEM SHALL BE INCLUDED IN THE EXCAVATION AND EARTHWORKS BOQ ITEMS. MINIMUM CELL DEPTH SHALL BE 75 MM; EXPANDABLE CELL AREA SHALL RANGE FROM 280 CM2 TO 460 CM2 INSTALLATION SHALL BE MADE IN ACCORDANCE WITH MANUFACTURER RECOMMENDATION. ANCHOR BOLTS (MIN #16MM /M2 , L=800MM)
- CONTRACTOR SHALL SUPPLY AND INSTALL GEOTEXTILE SHEETS (400 GRM/M2) TO BE INSTALLED BEHIND BOULDERS AND ON TOP OF FINAL ROCK FILL LAYER AT NO ADDITIONAL COST. COST FOR SUPPLY AND INSTALLATION OF GEOTEXTILE SHEETS SHALL BE INCLUDED IN BOULDERS AND ROCK FILL ITEMS.
- ROAD MARKING SURFACE PREPARATION: CONTRACTOR SHALL CLEAN ROAD SURFACE FROM DUST, GREASE AND ANY OTHER FOREIGN MATTER PRIOR TO ROAD MARKING PAINT APPLICATION. DO NOT PAINT ON A WET OR DAMP SURFACE, WHEN RAIN IS EXPECTED OR IN EXTREME WEATHER CONDITIONS.
- FOR DETOURS AND TRAFFIC DIVERSIONS, CONTRACTOR TO PROVIDE TEMPORARY ROAD MARKING IN ACCORDANCE WITH LOCAL STANDARDS AND ACCEPTABLE TO THE ENGINEER AT NO ADDITIONAL COST.
- ALL EXISTING PIPE CULVERTS TO BE CLEANED AT NO ADDITIONAL COST. EXISTING AND NEW PIPE CULVERTS INLET AND OUTLET SHALL BE CLEANED, GRADED, OPENED AND RESTORED TO THE LIMITS DIRECTED BY THE ENGINEER AT NO ADDITIONAL COST.
- ALL NEW CONCRETE SURFACES IN CONTACT WITH SOIL OR BACKFILLING MATERIALS SHALL BE PROTECTED BY APPLYING A BITUMINOUS COATING AT NO ADDITIONAL COST.
- ALL NEW CONCRETE EDGES SHALL BE CHAMFERED.
- CONTRACTOR SHALL PERFORM DETAILED TOPOGRAPHICAL SURVEY FOR ALL NEW RETAINING WALL STRUCTURES AND BOX CULVERT ANDSUBMIT SHOP DRAWINGS SHOWING THE PROPOSED LENGTH, HEIGHT, FOUNDATION ELEVATION AND BACKFILL CONDITIONS WHICH CONFORM TO ACTUAL FIELD CONDITIONS. STANDARD RETAINING WALL DETAILS ARE TO BE USED.

- NOTES :
- ALL STATIONS, COORDINATES AND LEVELS ARE IN METERS.
  - ALL OTHER DIMENSIONS ARE IN CM UNLESS OTHERWISE NOTED.
  - COORDINATES AND ELEVATIONS REFER TO THE PALESTINIAN GRID SYSTEM.

LEGEND AND ABBREVIATIONS



R.O.W	
CENTER LINE	
EDGE OF SIDE WALK	
PAVEMENT EDGE	
SHOULDER EDGE	
EXISTING PAVEMENT	
EXISTING CONCRETE WALL	
NEW CONCRETE WALL	
EXISTING RETAINING WALL	
EXISTING STONE WALL	
NEW STONE WALL	
DIRT ROAD	
EXISTING WATER LINE	
EXISTING CLIFF	
EXISTING FENCE	
EXISTING GUARD RAIL	
PROPOSED GUARD RAIL	
PROP. CONC. DITCH	
EXISTING CONC. FLOOR	
EXISTING TELEPHONE CABLE	
EXISTING BUILDING	
Existing BARAX	
ELECTRIC POLE	
TELEPHONE POLE	
TELEPHONE MANHOLE	
SEWER MANHOLE	
WATER MANHOLE	
WATER VALVE	
HIGH VOLTAGE POLE	
ELECTRIC MANHOLE	
NEW ASPHALT LAYER	
NEW BASE COURSE LAYER	
EXISTING TREE	



SUPER VISOR:-  
DR.FAYDE SHABANA

Project Name	
BEITOU LA - HALHUL ROAD	
Drawing Title	
Designed :	Date 18-شهر-2025
HUSSEIN MEREB	Scale
ODAY ALJARADAT	Sheet No.
MOHAMAD ABU SALEM	A1

HORIZONTAL & VERTICAL GEOMETRY

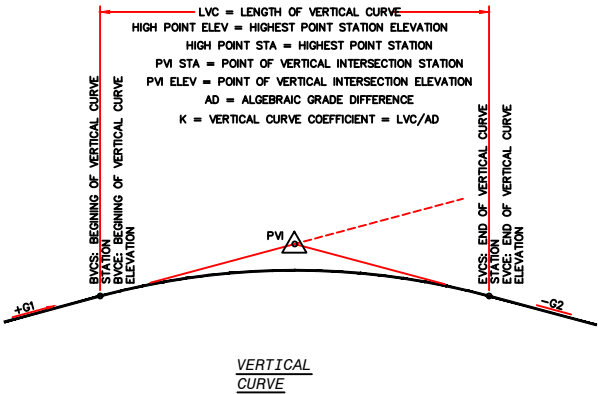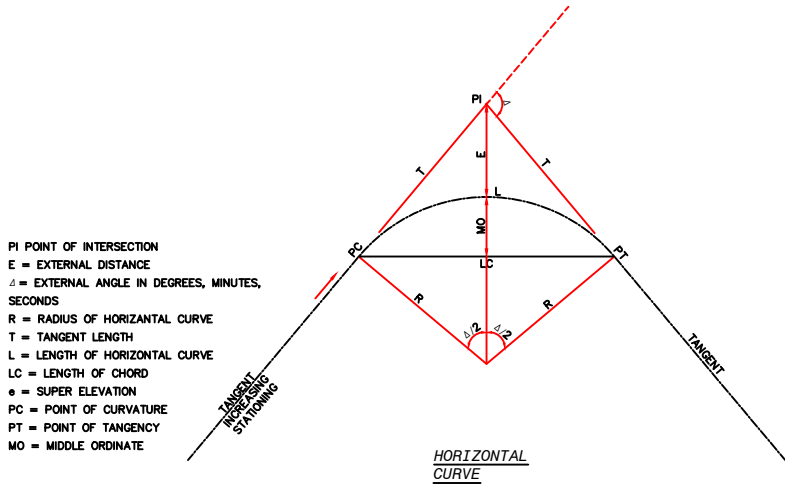

NOTES :  
1. ALL STATIONS, COORDINATES AND LEVELS ARE IN METERS.  
2. ALL OTHER DIMENSIONS ARE IN CM UNLESS OTHERWISE NOTED.  
3. COORDINATES AND ELEVATIONS REFER TO THE PALESTINIAN GRID SYSTEM.

LEGEND AND ABBREVIATIONS

R.O.W	
CENTER LINE	
EDGE OF SIDE WALK	
PAVEMENT EDGE	
SHOULDER EDGE	
EXISTING PAVEMENT	
EXISTING CONCRETE WALL	
NEW CONCRETE WALL	
EXISTING RETAINING WALL	
EXISTING STONE WALL	
NEW STONE WALL	
DIRT ROAD	
EXISTING WATER LINE	
EXISTING CLIFF	
EXISTING FENCE	
EXISTING GUARD RAIL	
PROPOSED GUARD RAIL	
PROP. CONC. DITCH	
EXISTING CONC. FLOOR	
EXISTING TELEPHONE CABLE	
EXISTING BUILDING	
Existing BARAX	
ELECTRIC POLE	
TELEPHONE POLE	
TELEPHONE MANHOLE	
SEWER MANHOLE	
WATER MANHOLE	
WATER VALVE	
HIGH VOLTAGE POLE	
ELECTRIC MANHOLE	
NEW ASPHALT LAYER	
NEW BASE COURSE LAYER	
EXISTING TREE	



SUPER VISOR:-  
DR.FAYDE SHABANA


Project Name  
BEITOUULA - HALHUL ROAD

Drawing Title

Designed :  
HUSSEIN MEREB  
ODAY ALJARADAT  
MOHAMAD ABU SALEM

Date  
5-7-18  
Scale  
Sheet No.  
A2



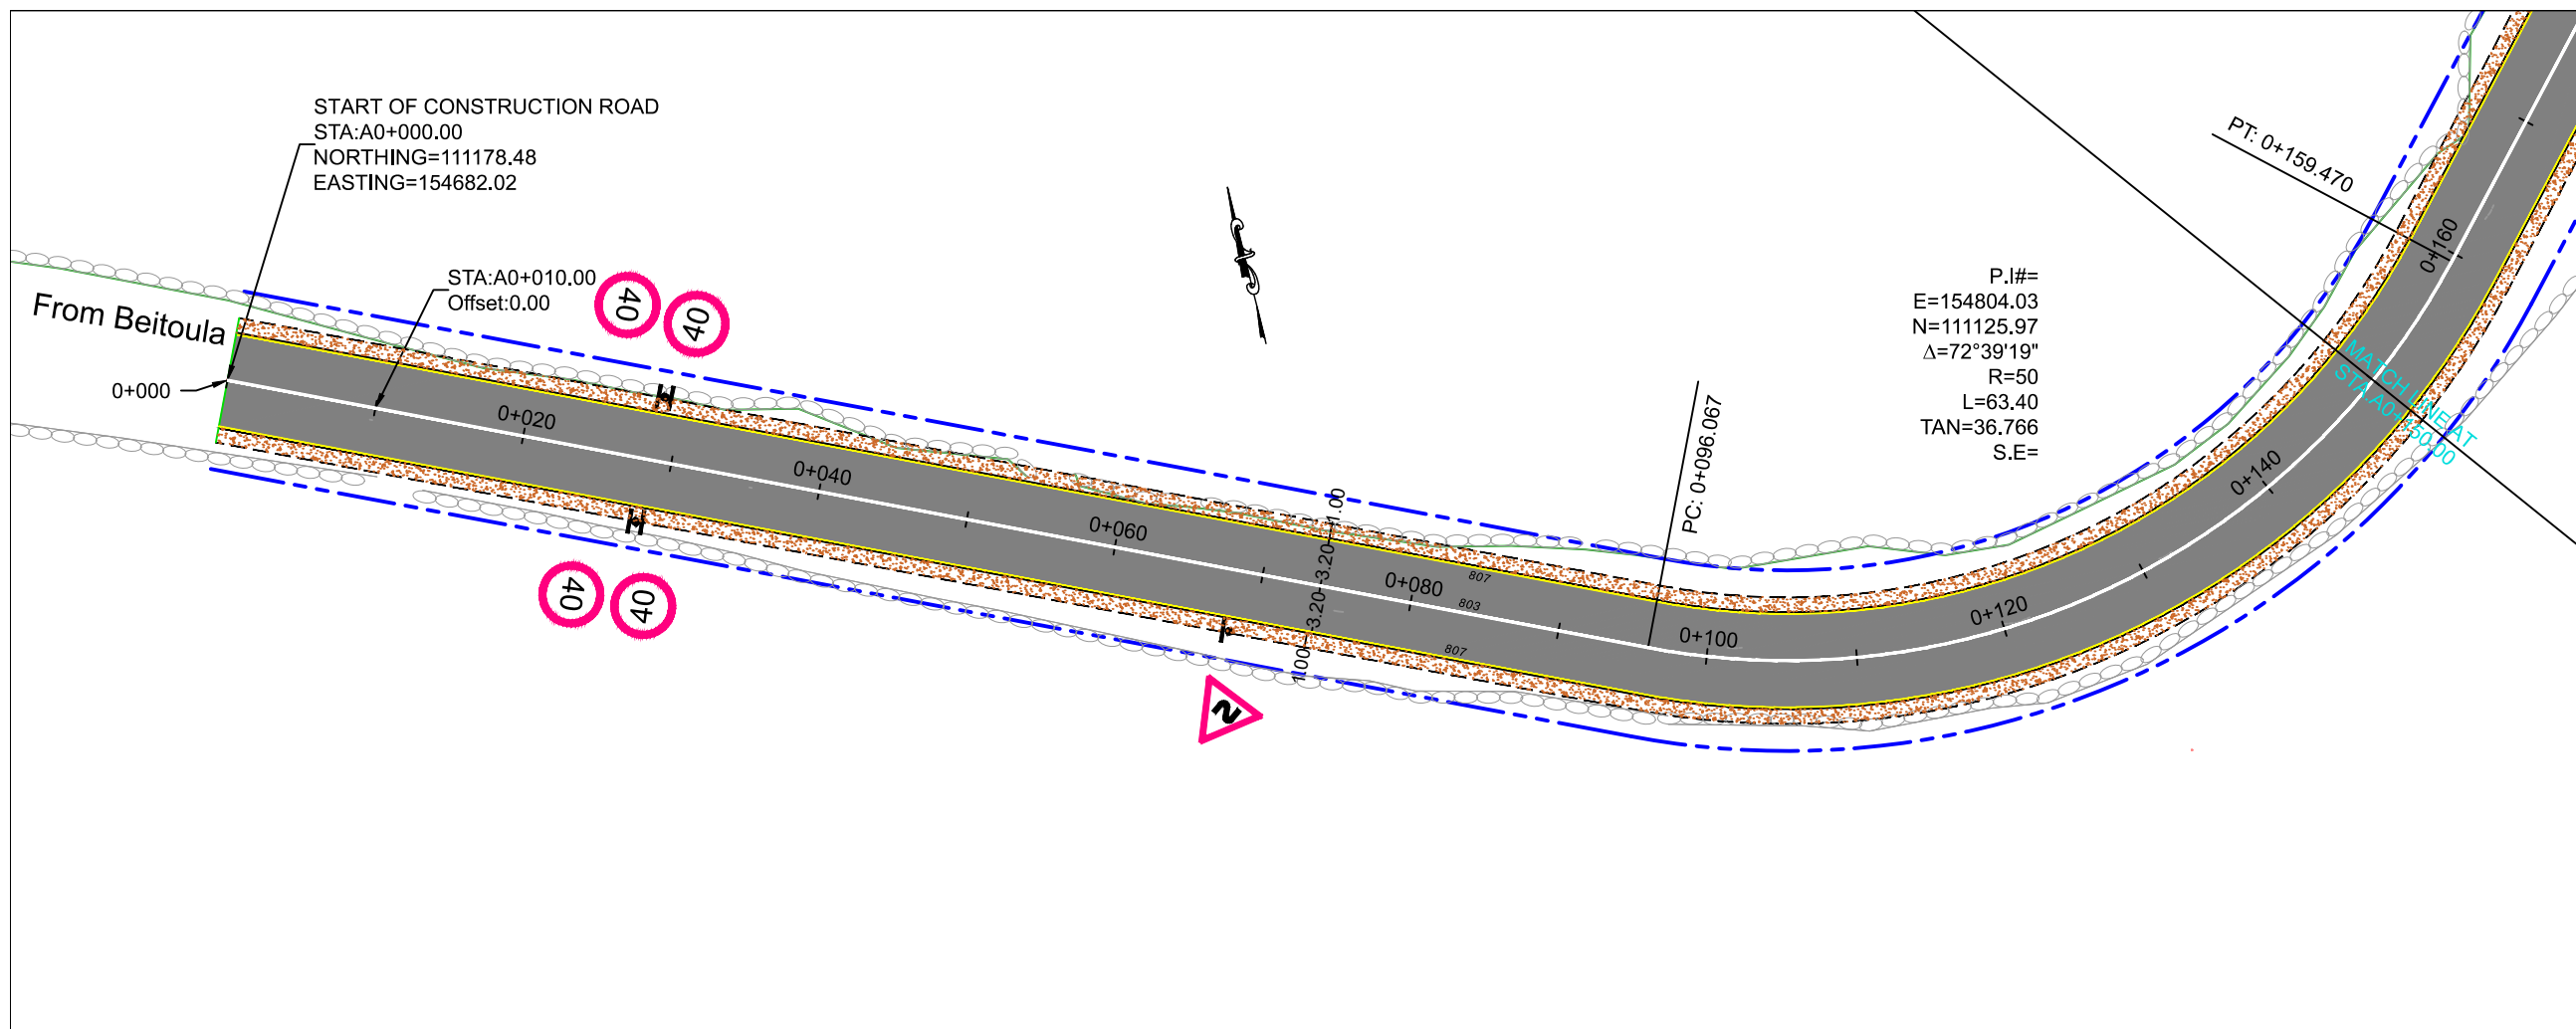


**NOTES :**

1. ALL STATIONS, COORDINATES AND LEVELS ARE IN METERS.
2. ALL OTHER DIMENSIONS ARE IN CM UNLESS OTHERWISE NOTED.
3. COORDINATES AND ELEVATIONS REFER TO THE PALESTINIAN GRID SYSTEM.

**LEGEND AND ABBREVIATIONS**

R.O.W	
CENTER LINE	
EDGE OF SIDE WALK	
PAVEMENT EDGE	
SHOULDER EDGE	
EXISTING PAVEMENT	
EXISTING CONCRETE WALL	
NEW CONCRETE WALL	
EXISTING RETAINING WALL	
EXISTING STONE WALL	
NEW STONE WALL	
DIRT ROAD	
EXISTING WATER LINE	
EXISTING CLIFF	
EXISTING FENCE	
EXISTING GUARD RAIL	
PROPOSED GUARD RAIL	
PROP. CONC. DITCH	
EXISTING CONC. FLOOR	
EXISTING TELEPHONE CABLE	
EXISTING BUILDING	
Existing BARAX	
ELECTRIC POLE	
TELEPHONE POLE	
TELEPHONE MANHOLE	
SEWER MANHOLE	
WATER MANHOLE	
WATER VALVE	
HIGH VOLTAGE POLE	
ELECTRIC MANHOLE	
NEW ASPHALT LAYER	
NEW BASE COURSE LAYER	
EXISTING TREE	

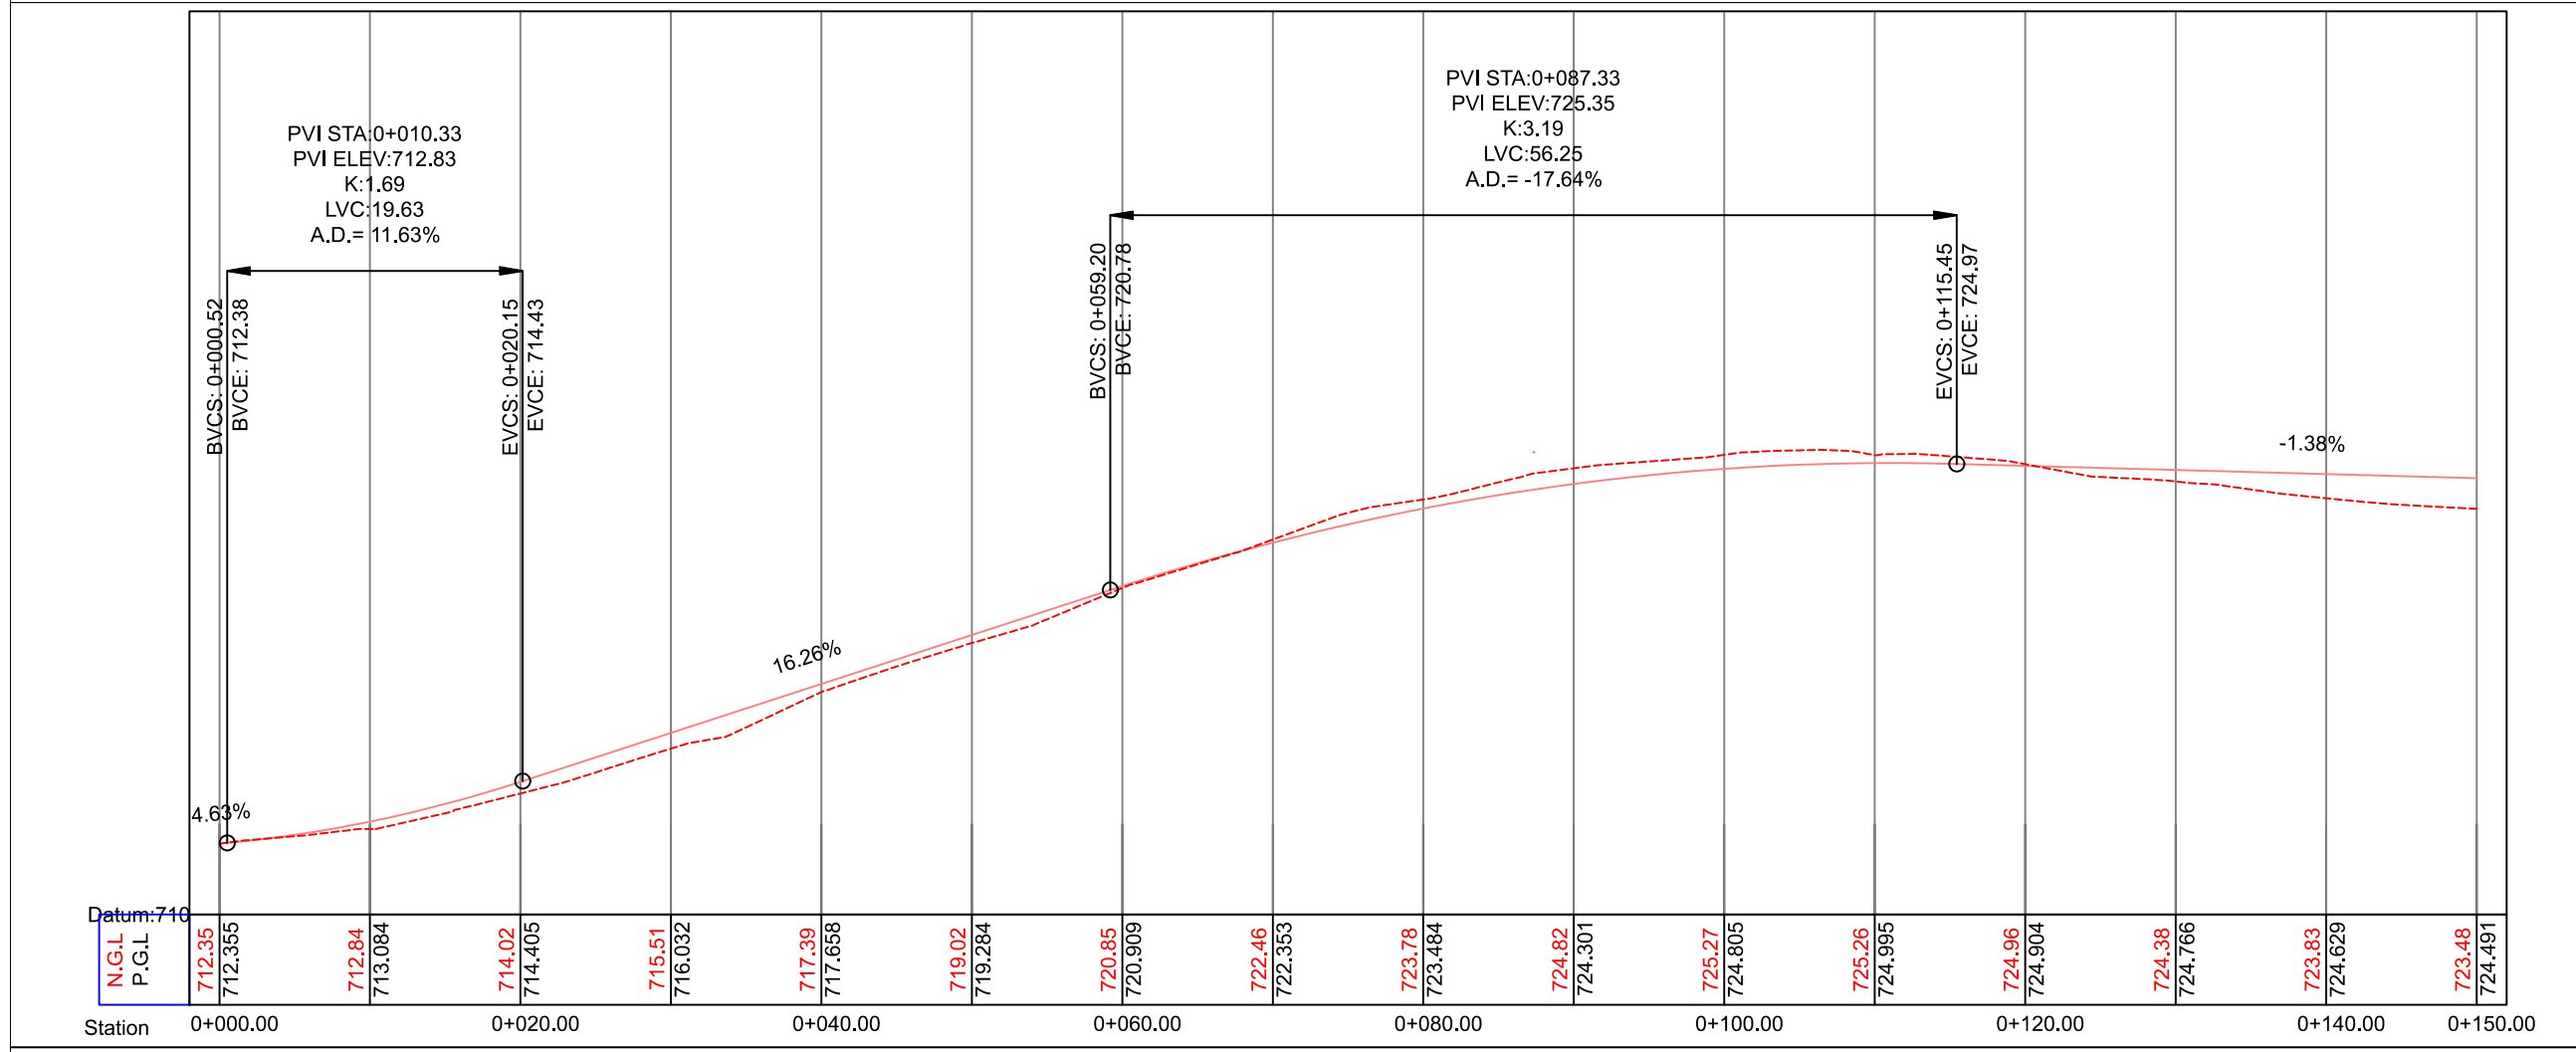

**Logo of the Ministry of Planning and Economic Development, State of Palestine**

**SUPER VISOR:-**  
**DR.FAYDE SHABANA**

Project Name  
**BEITOUA - HALHUL ROAD**


Drawing Title  
**PLAN & PROFILE**  
**FROM STA. 0+000 TO 0+150**

Designed :  
**HUSSEIN MEREB**  
**ODAY ALJARADAT**  
**MOHAMAD ABU SALEM**

Date  
**5/7/2018**


Scale  
H 1:500  
V 1:200

Sheet No.  
**1**

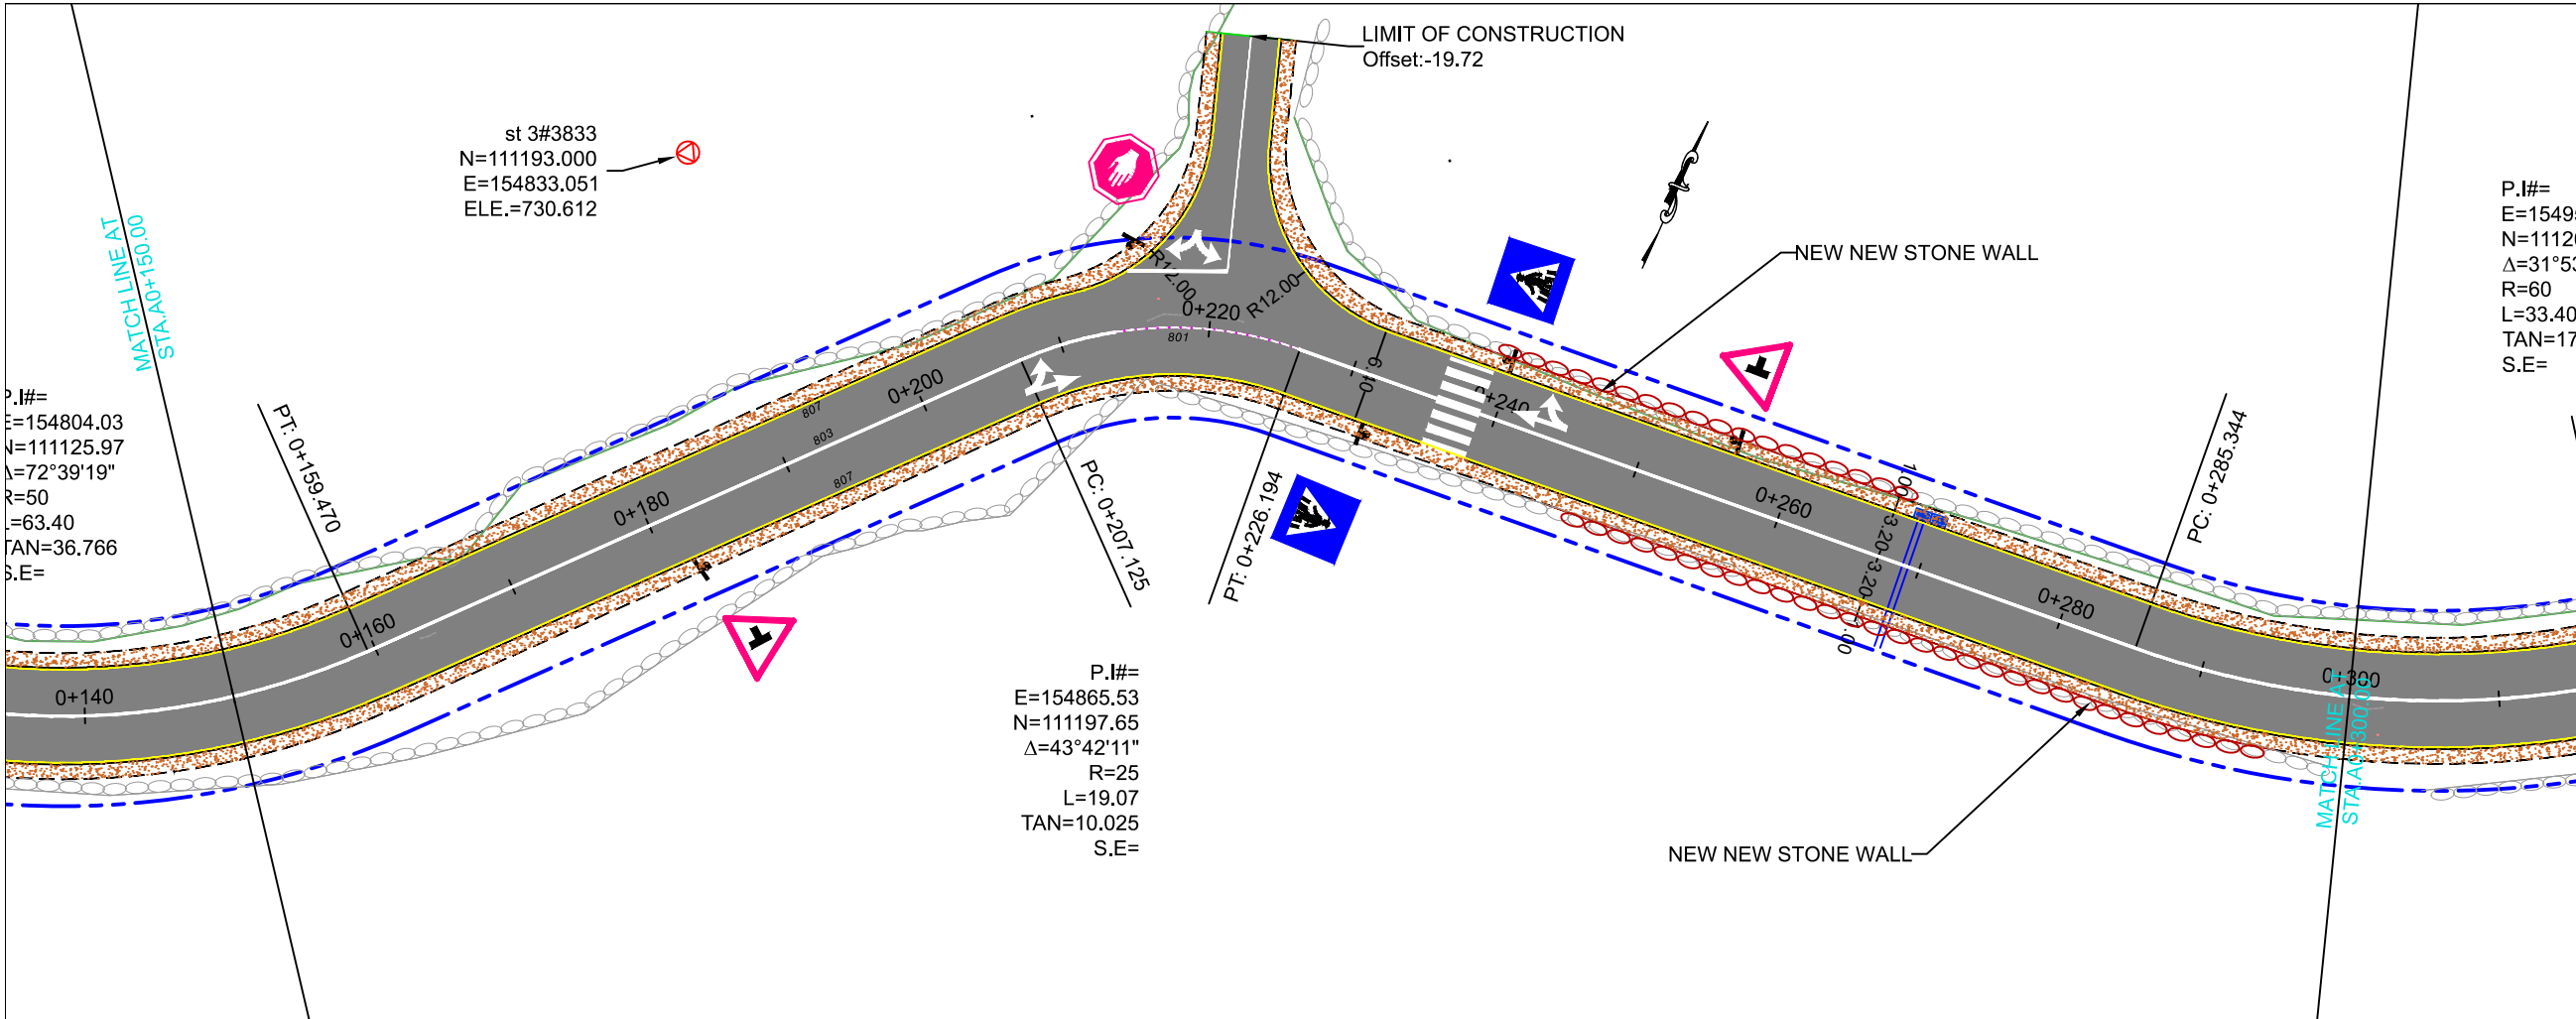


NOTES :  
1. ALL STATIONS, COORDINATES AND LEVELS ARE IN METERS.  
2. ALL OTHER DIMENSIONS ARE IN CM UNLESS OTHERWISE NOTED.  
3. COORDINATES AND ELEVATIONS REFER TO THE PALESTINIAN GRID SYSTEM.

LEGEND AND ABBREVIATIONS	
R.O.W	
CENTER LINE	
EDGE OF SIDE WALK	
PAVEMENT EDGE	
SHOULDER EDGE	
EXISTING PAVEMENT	
EXISTING CONCRETE WALL	
NEW CONCRETE WALL	
EXISTING RETAINING WALL	
EXISTING STONE WALL	
NEW STONE WALL	
DIRT ROAD	
EXISTING WATER LINE	
EXISTING CLIFF	
EXISTING FENCE	
EXISTING GUARD RAIL	
PROPOSED GUARD RAIL	
PROP. CONC. DITCH	
EXISTING CONC. FLOOR	
EXISTING TELEPHONE CABLE	
EXISTING BUILDING	
Existing BARAX	
ELECTRIC POLE	
TELEPHONE POLE	
TELEPHONE MANHOLE	
SEWER MANHOLE	
WATER MANHOLE	
WATER VALVE	
HIGH VOLTAGE POLE	
ELECTRIC MANHOLE	
NEW ASPHALT LAYER	
NEW BASE COURSE LAYER	
EXISTING TREE	

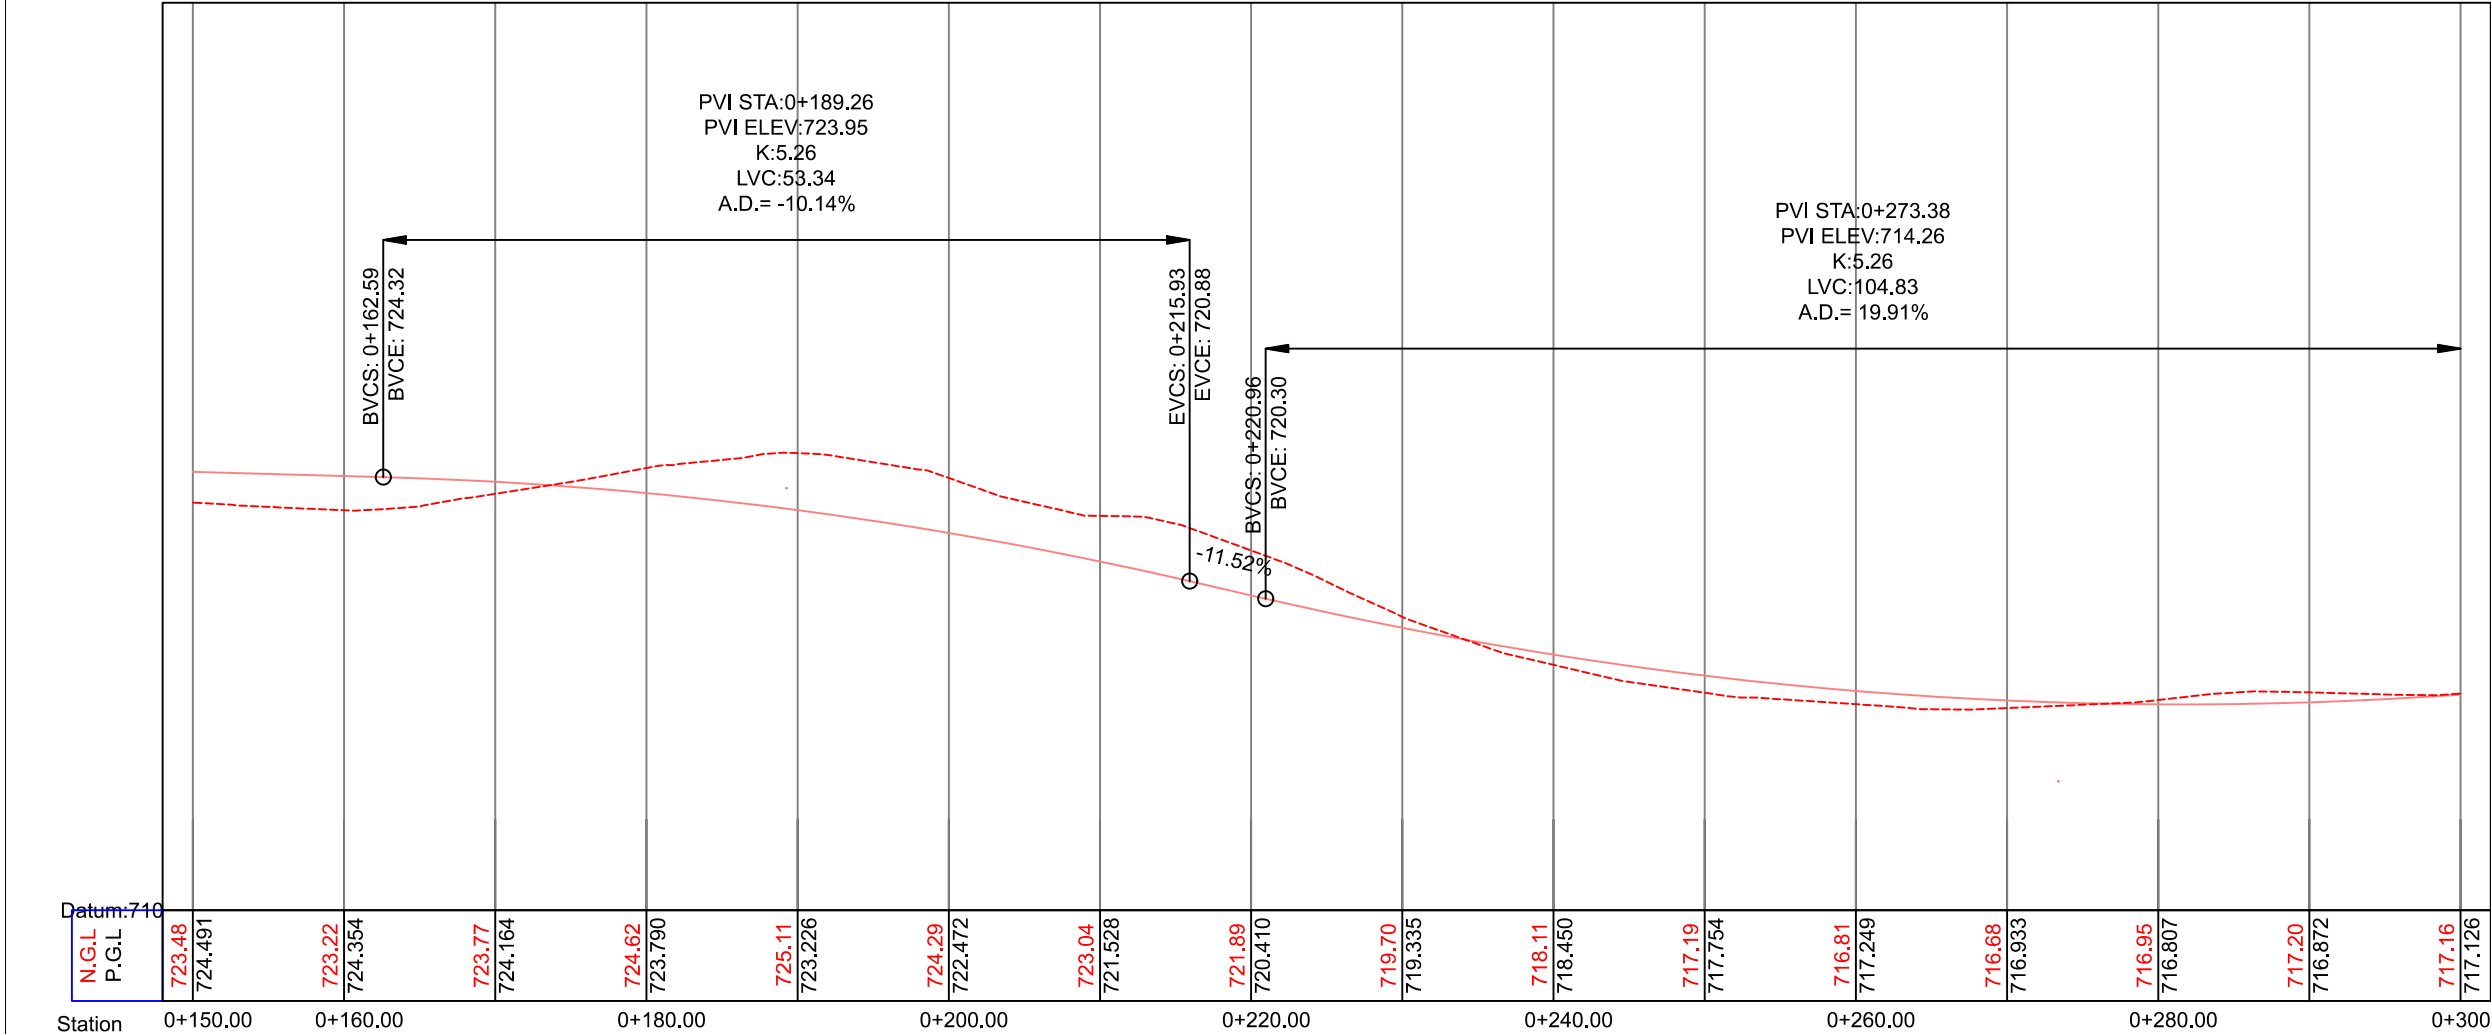

SUPER VISOR:-  
DR.FAYDE SHABANA


Project Name	
BEITOU LA - HALHUL ROAD	
Drawing Title	
PLAN & PROFILE FROM STA. 0+150 TO 0+300	
Designed :	Date
HUSSEIN MEREB ODAY ALJARADAT MOHAMAD ABU SALEM	2018-7-4
Scale	Sheet No.
H 1:500 V 1:200	2

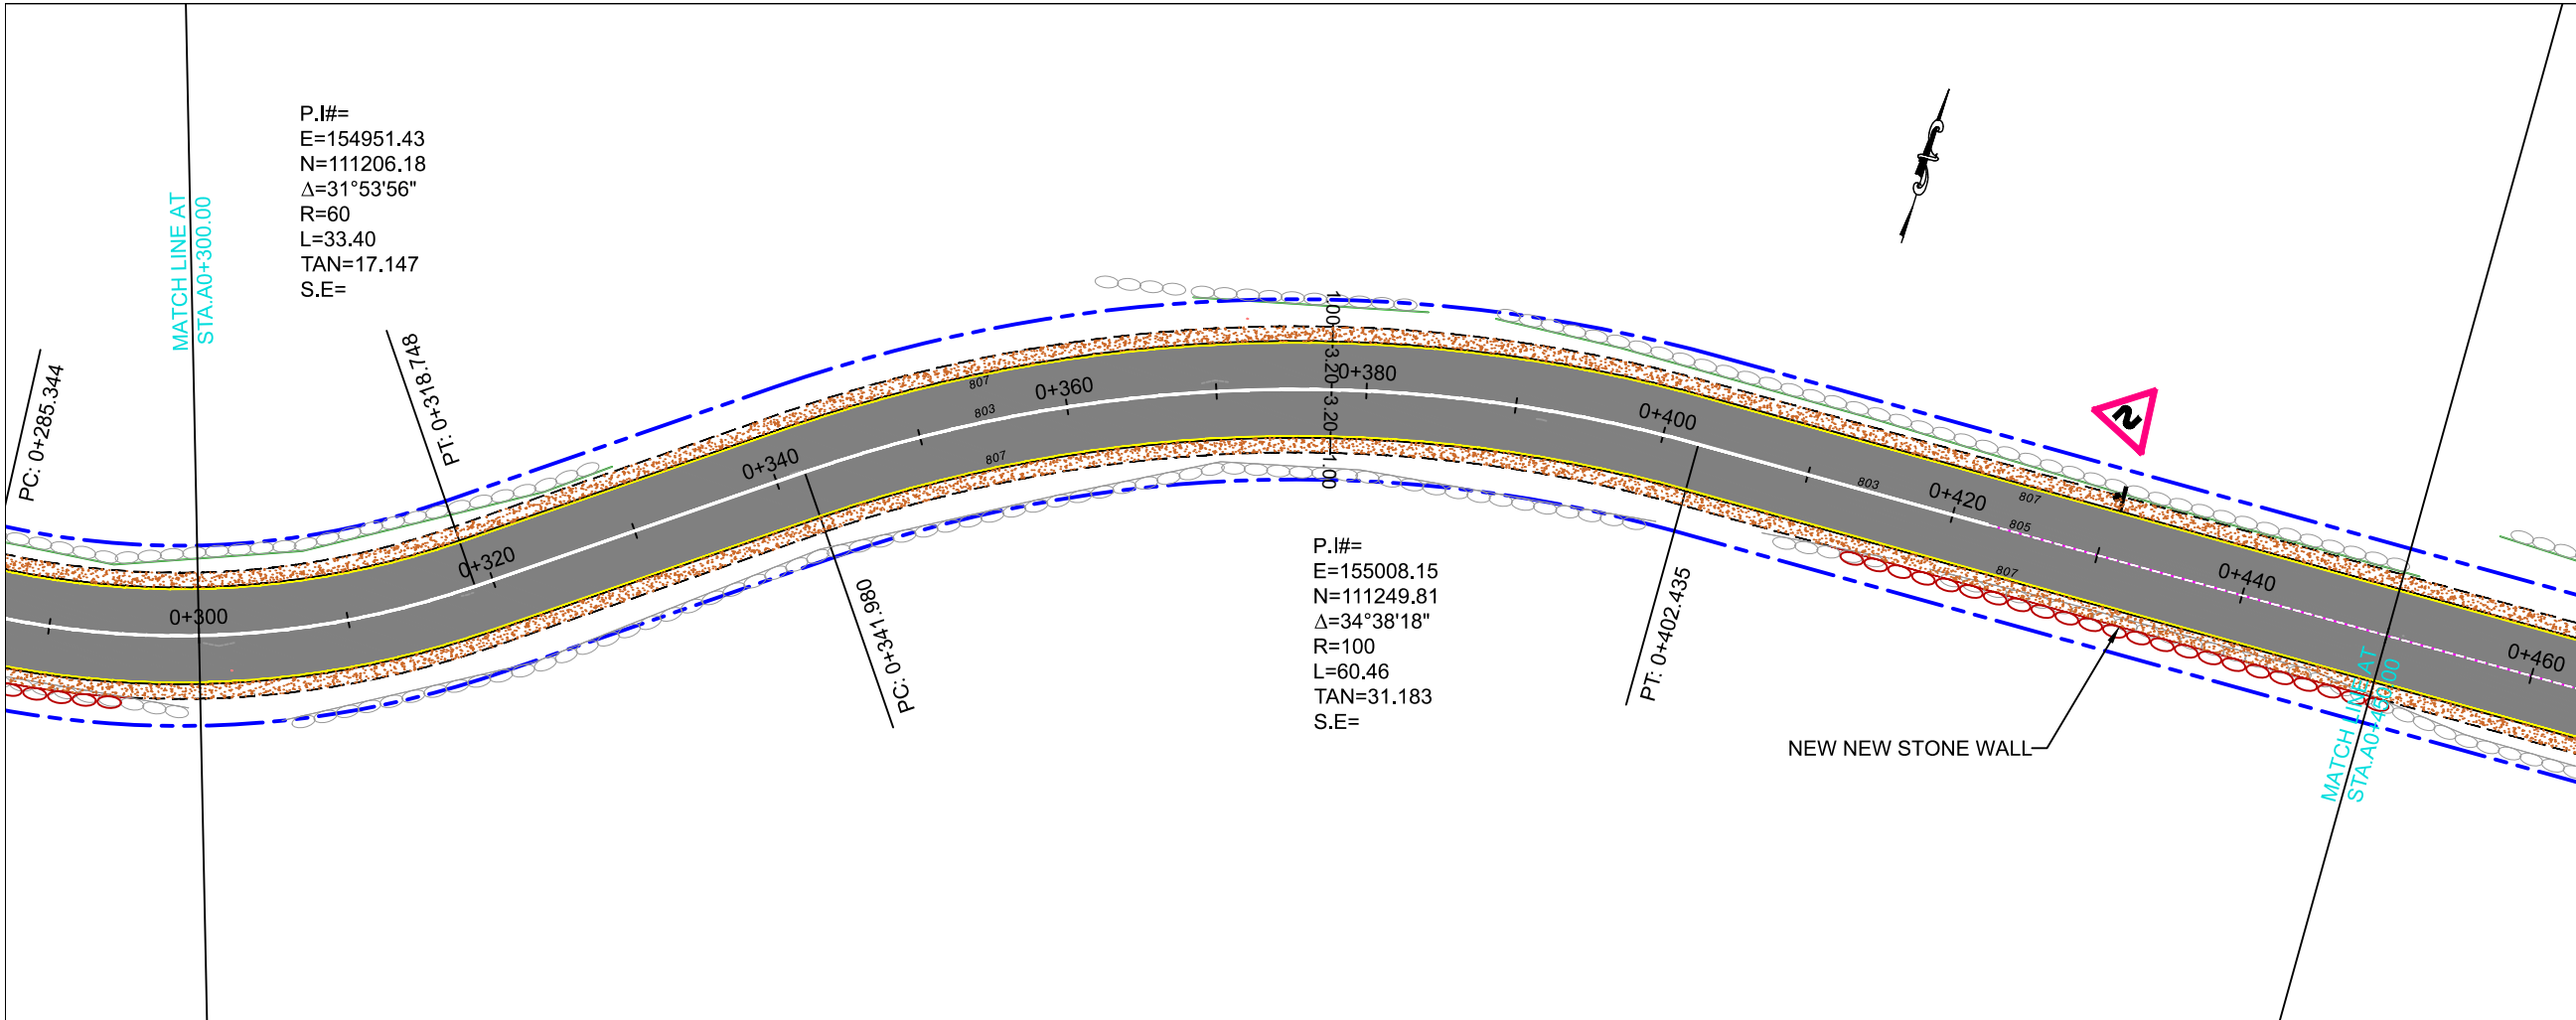

NOTES :  
1. ALL STATIONS, COORDINATES AND LEVELS ARE IN METERS.  
2. ALL OTHER DIMENSIONS ARE IN CM UNLESS OTHERWISE NOTED.  
3. COORDINATES AND ELEVATIONS REFER TO THE PALESTINIAN GRID SYSTEM.

LEGEND AND ABBREVIATIONS

- R.O.W
- CENTER LINE
- EDGE OF SIDE WALK
- PAVEMENT EDGE
- SHOULDER EDGE
- EXISTING PAVEMENT
- EXISTING CONCRETE WALL
- NEW CONCRETE WALL
- EXISTING RETAINING WALL
- EXISTING STONE WALL
- NEW STONE WALL
- DIRT ROAD
- EXISTING WATER LINE
- EXISTING CLIFF
- EXISTING FENCE
- EXISTING GUARD RAIL
- PROPOSED GUARD RAIL
- PROP. CONC. DITCH
- EXISTING CONC. FLOOR
- EXISTING TELEPHONE CABLE
- EXISTING BUILDING
- Existing BARAX
- ELECTRIC POLE
- TELEPHONE POLE
- TELEPHONE MANHOLE
- SEWER MANHOLE
- WATER MANHOLE
- WATER VALVE
- HIGH VOLTAGE POLE
- ELECTRIC MANHOLE
- NEW ASPHALT LAYER
- NEW BASE COURSE LAYER
- EXISTING TREE

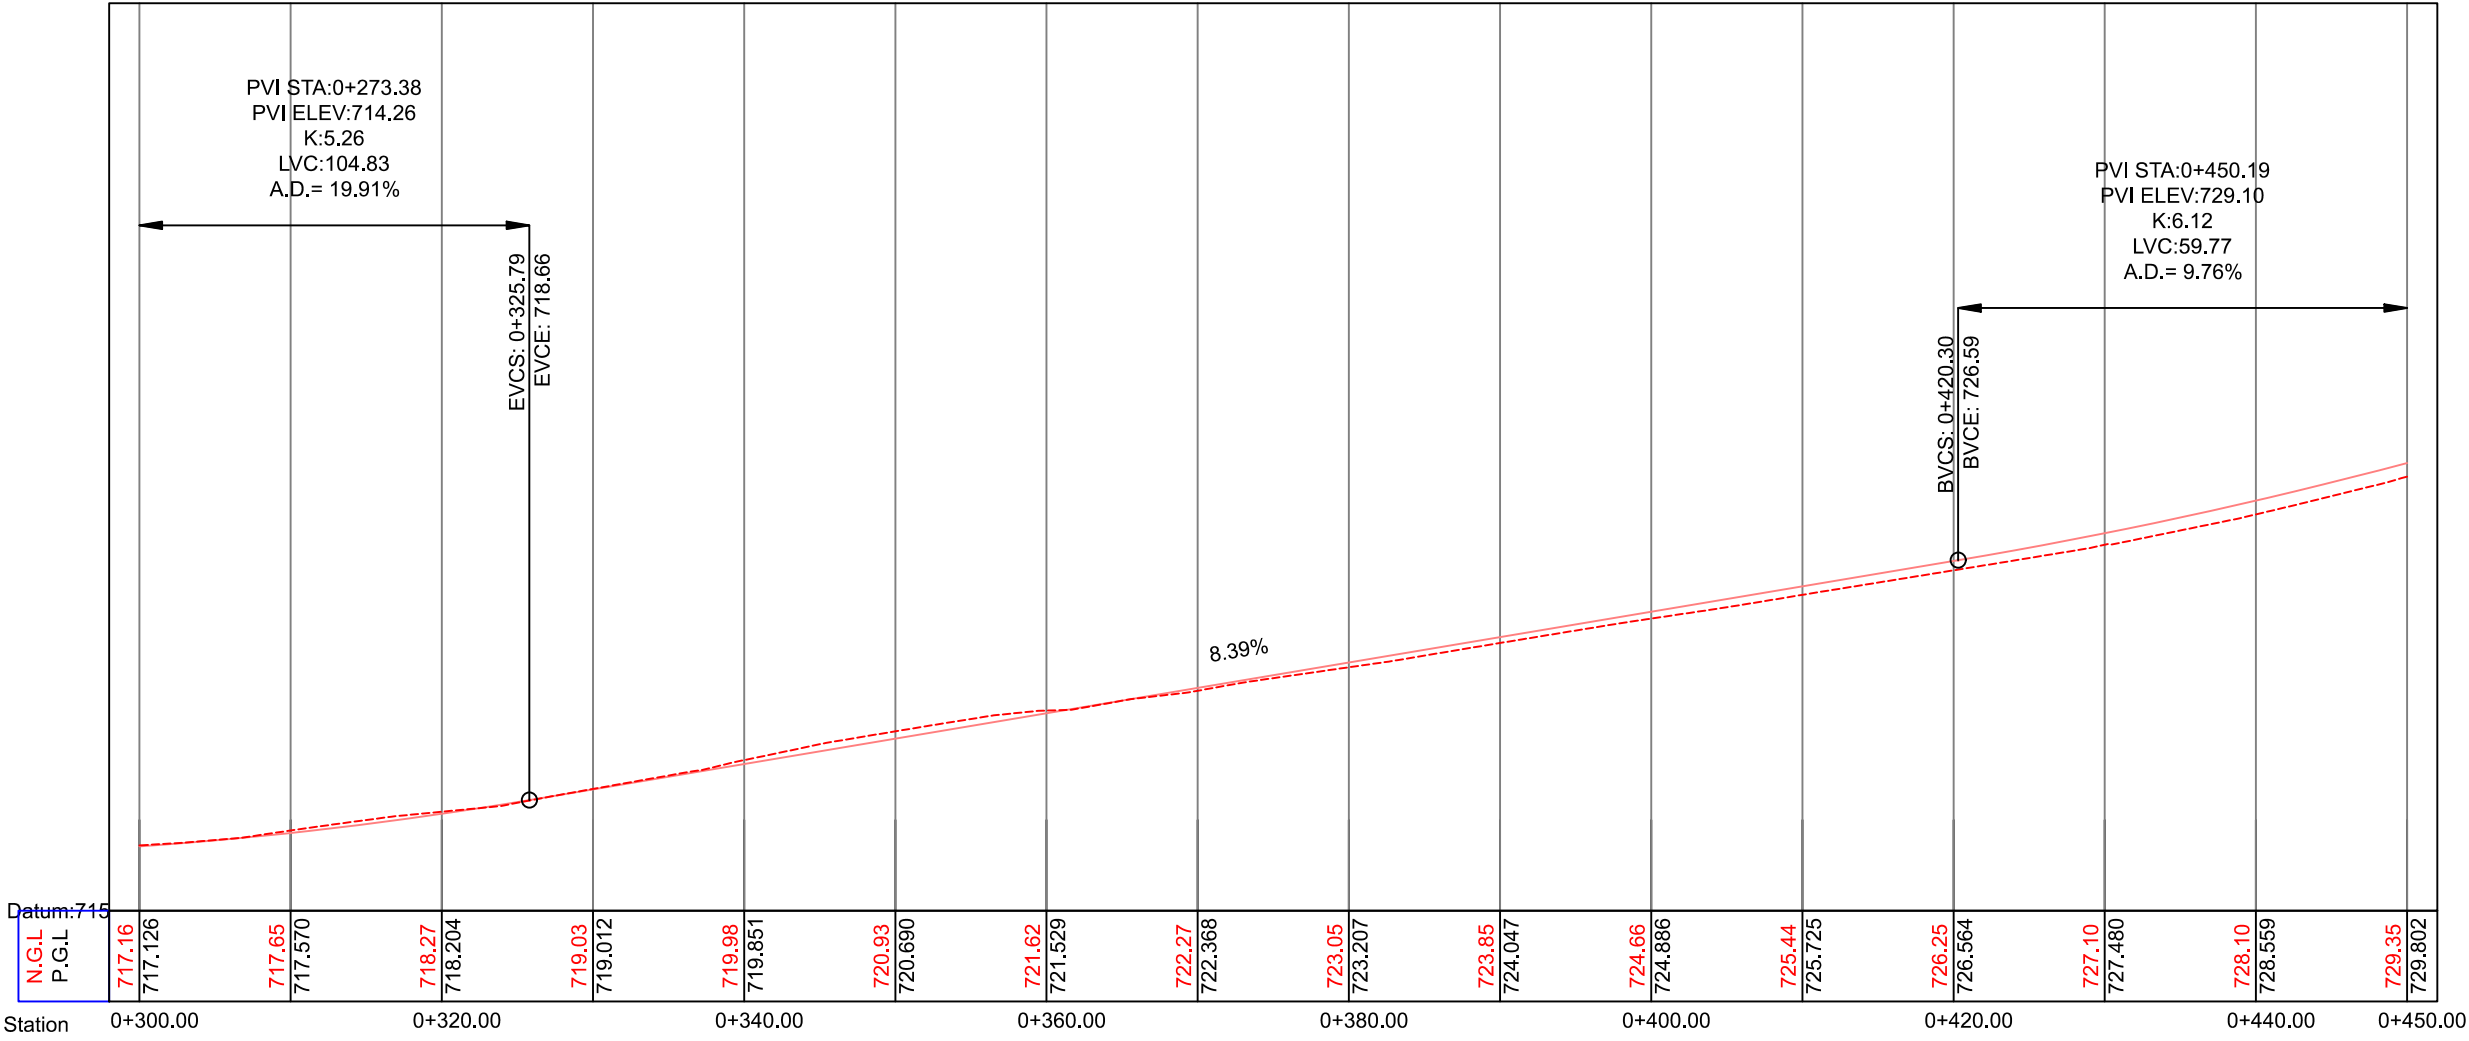


SUPER VISOR:-  
DR.FAYDE SHABANA

Project Name

BEITOLA - HALHUL ROAD

Drawing Title  
PLAN & PROFILE  
FROM STA. 0+300 TO 0+450

Designed :  
HUSSEIN MEREB  
ODAY ALJARADAT  
MOHAMAD ABU SALEM  
Date  
2018-7-4  
Scale  
H 1:500  
V 1:200  
Sheet No.  
3

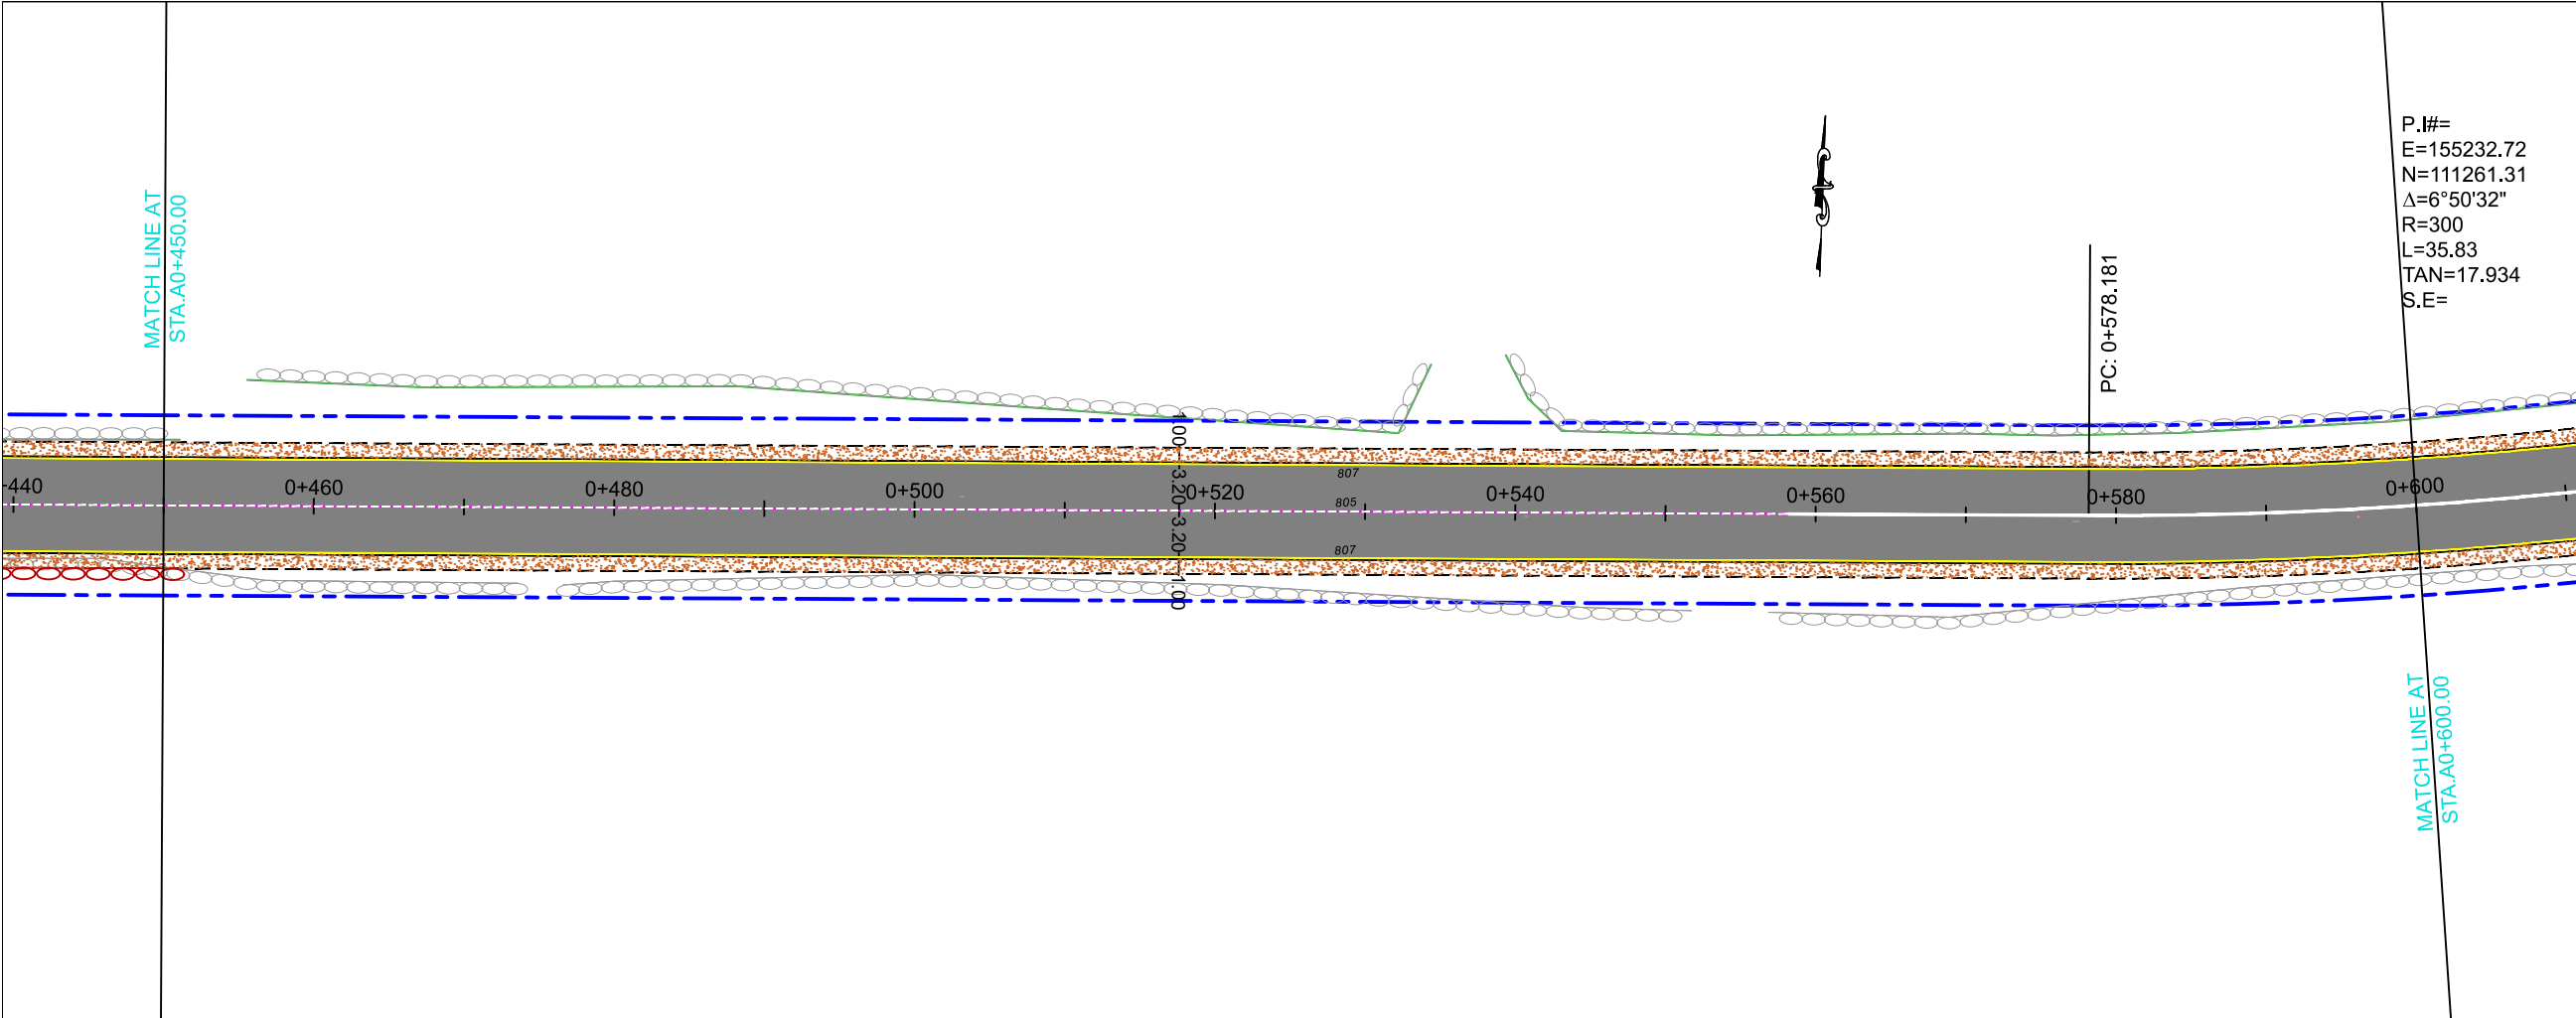

NOTES :


1. ALL STATIONS, COORDINATES AND LEVELS ARE IN METERS.

2. ALL OTHER DIMENSIONS ARE IN CM UNLESS OTHERWISE NOTED.

3. COORDINATES AND ELEVATIONS REFER TO THE PALESTINIAN GRID SYSTEM.

LEGEND AND ABBREVIATIONS

R.O.W	
CENTER LINE	
EDGE OF SIDE WALK	
PAVEMENT EDGE	
SHOULDER EDGE	
EXISTING PAVEMENT	
EXISTING CONCRETE WALL	
NEW CONCRETE WALL	
EXISTING RETAINING WALL	
EXISTING STONE WALL	
NEW STONE WALL	
DIRT ROAD	
EXISTING WATER LINE	
EXISTING CLIFF	
EXISTING FENCE	
EXISTING GUARD RAIL	
PROPOSED GUARD RAIL	
PROP. CONC. DITCH	
EXISTING CONC. FLOOR	
EXISTING TELEPHONE CABLE	
EXISTING BUILDING	
Existing BARAX	
ELECTRIC POLE	
TELEPHONE POLE	
TELEPHONE MANHOLE	
SEWER MANHOLE	
WATER MANHOLE	
WATER VALVE	
HIGH VOLTAGE POLE	
ELECTRIC MANHOLE	
NEW ASPHALT LAYER	
NEW BASE COURSE LAYER	
EXISTING TREE	

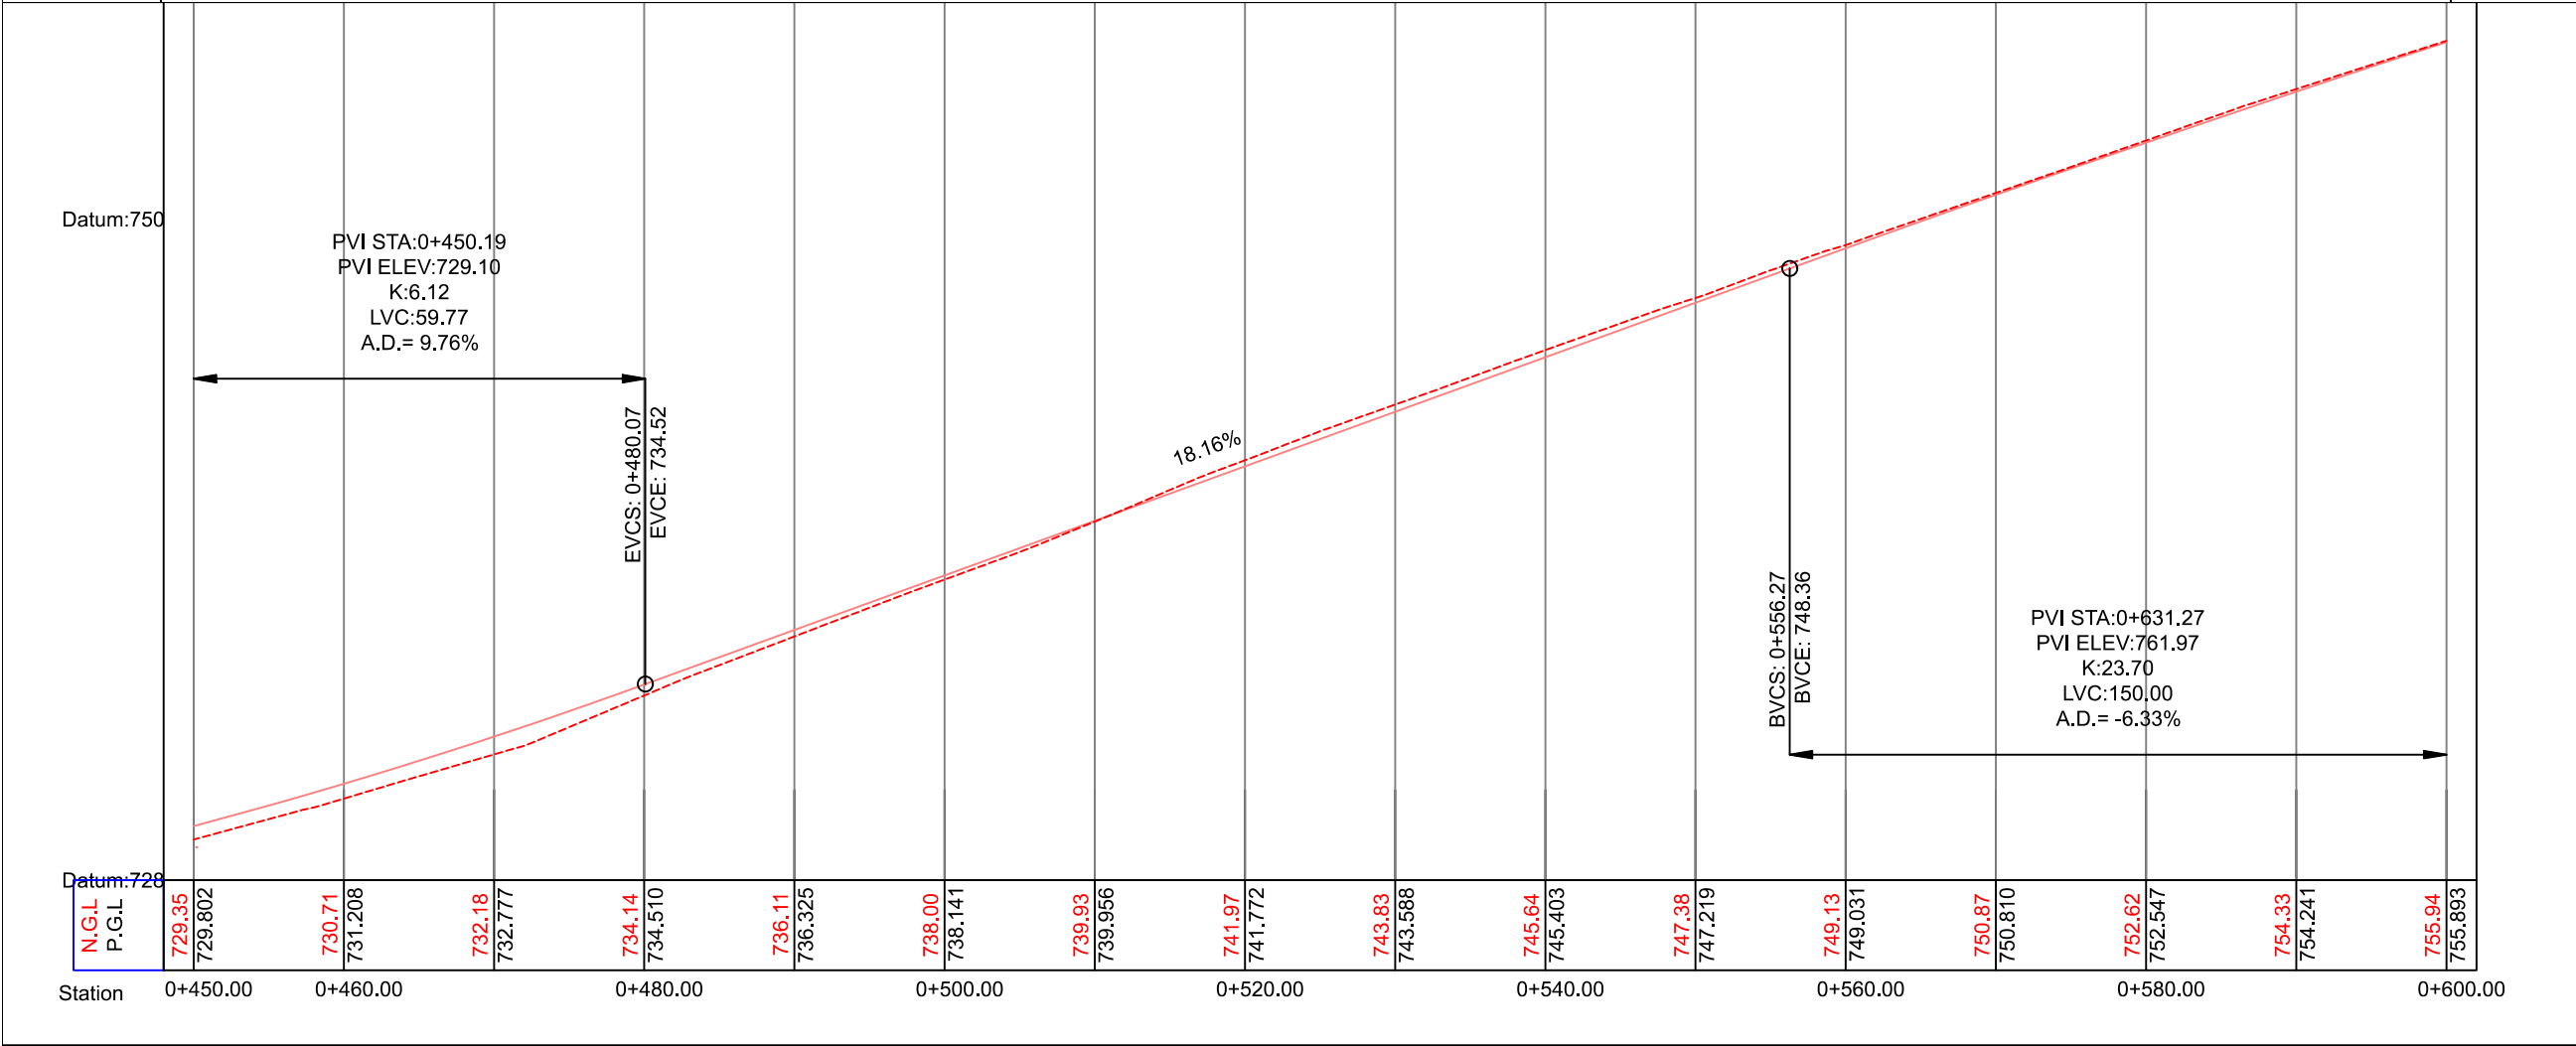

SUPER VISOR:-  
DR.FAYDE SHABANA

Project Name  
BEITOU LA - HALHUL ROAD

Drawing Title  
PLAN & PROFILE  
FROM STA. 0+450 TO 0+600


Designed :  
HUSSEIN MEREB  
ODAY ALJARADAT  
MOHAMAD ABU SALEM

Date  
18-شهر-2024

Scale  
H 1:500  
V 1:200

Sheet No.  
4




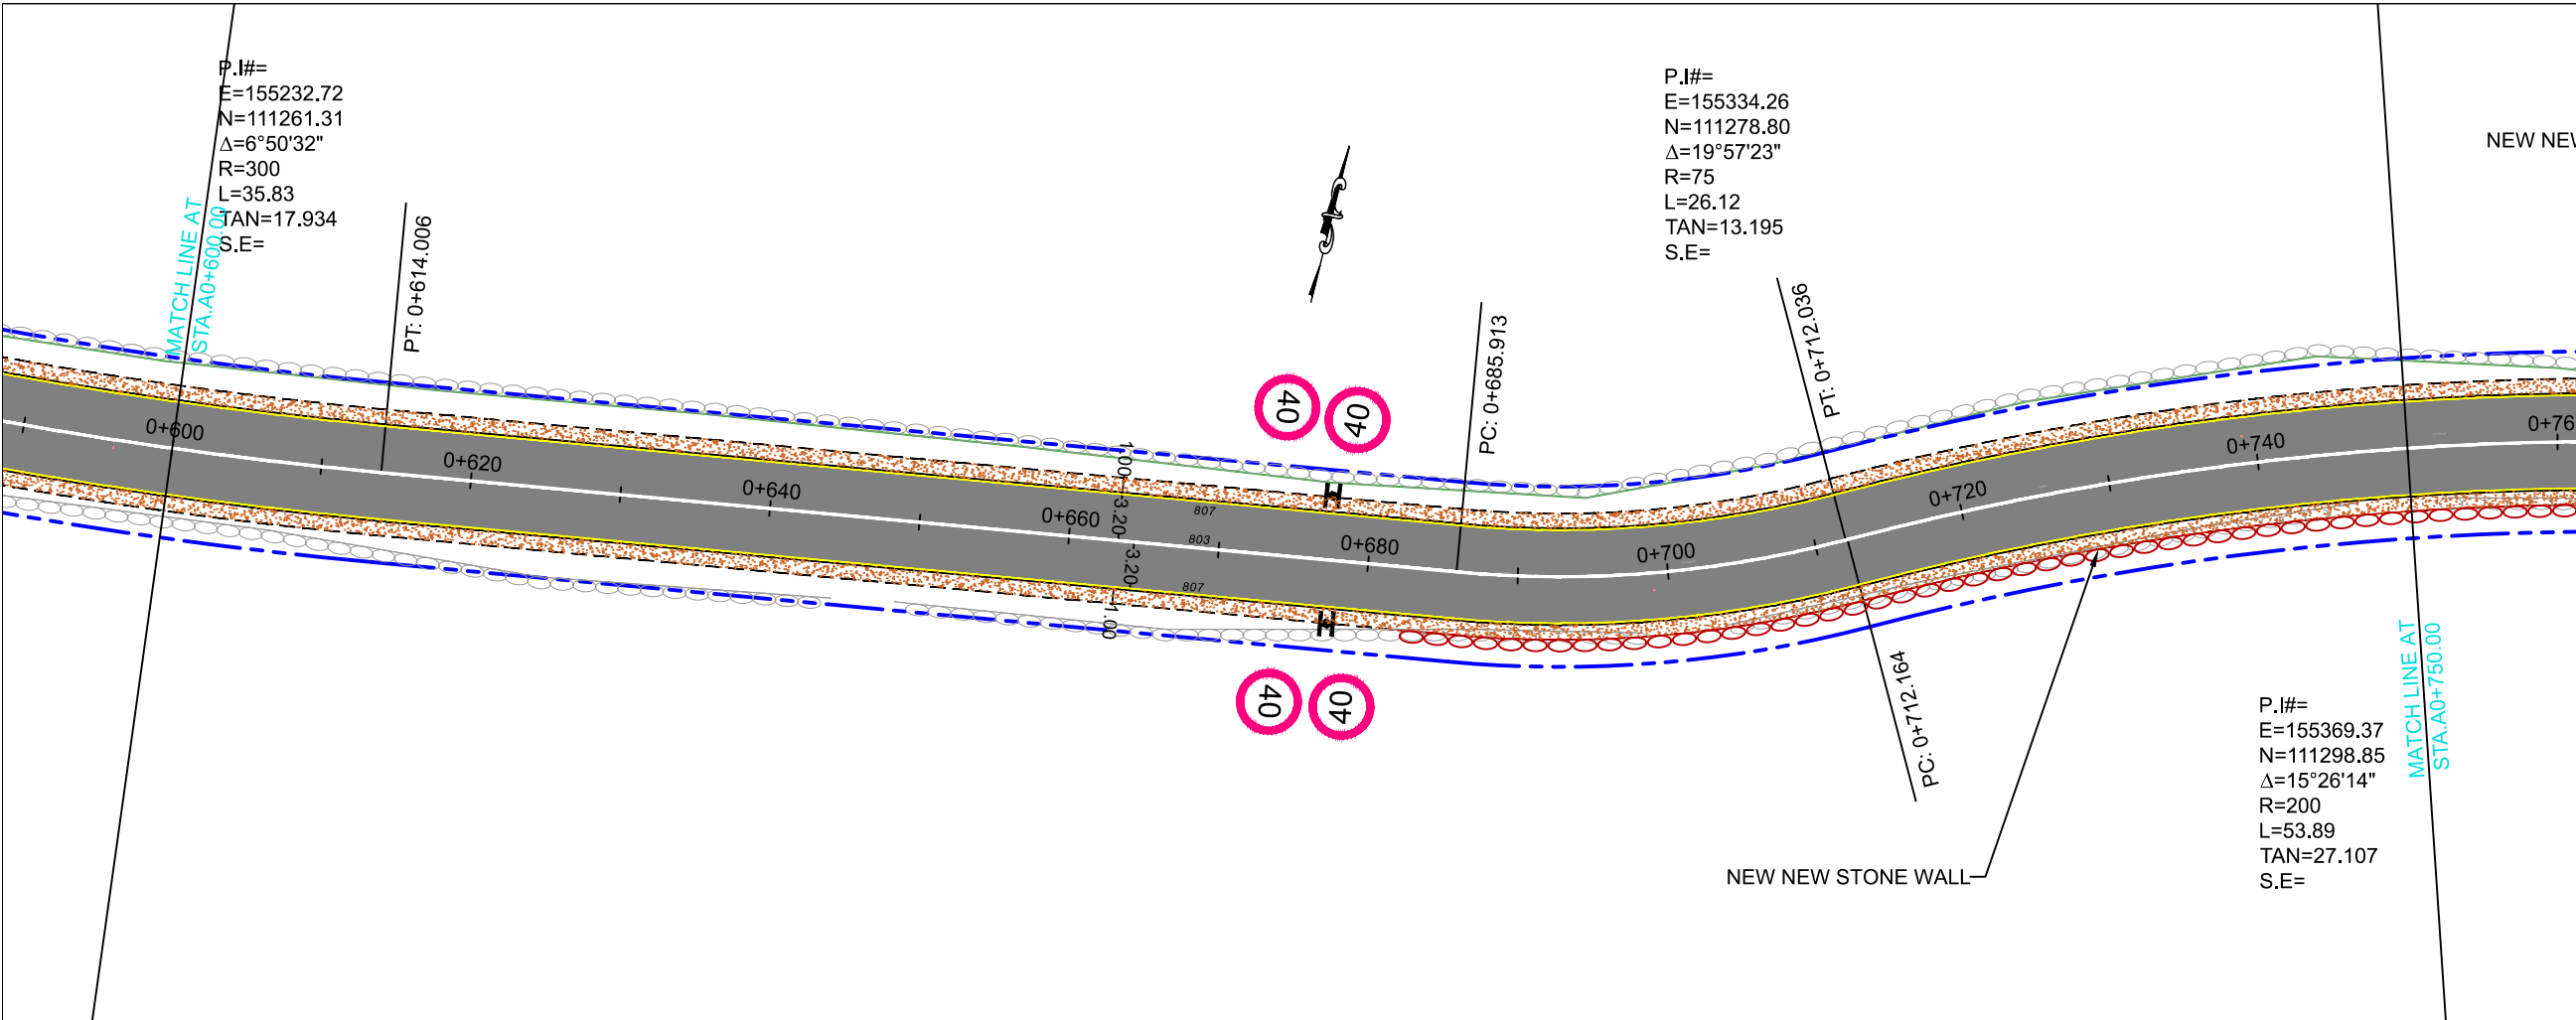

NOTES :  
1. ALL STATIONS, COORDINATES AND LEVELS ARE IN METERS.  
2. ALL OTHER DIMENSIONS ARE IN CM UNLESS OTHERWISE NOTED.  
3. COORDINATES AND ELEVATIONS REFER TO THE PALESTINIAN GRID SYSTEM.

LEGEND AND ABBREVIATIONS

R.O.W	
CENTER LINE	
EDGE OF SIDE WALK	
PAVEMENT EDGE	
SHOULDER EDGE	
EXISTING PAVEMENT	
EXISTING CONCRETE WALL	
NEW CONCRETE WALL	
EXISTING RETAINING WALL	
EXISTING STONE WALL	
NEW STONE WALL	
DIRT ROAD	
EXISTING WATER LINE	
EXISTING CLIFF	
EXISTING FENCE	
EXISTING GUARD RAIL	
PROPOSED GUARD RAIL	
PROP. CONC. DITCH	
EXISTING CONC. FLOOR	
EXISTING TELEPHONE CABLE	
EXISTING BUILDING	
Existing BARAX	
ELECTRIC POLE	
TELEPHONE POLE	
TELEPHONE MANHOLE	
SEWER MANHOLE	
WATER MANHOLE	
WATER VALVE	
HIGH VOLTAGE POLE	
ELECTRIC MANHOLE	
NEW ASPHALT LAYER	
NEW BASE COURSE LAYER	
EXISTING TREE	

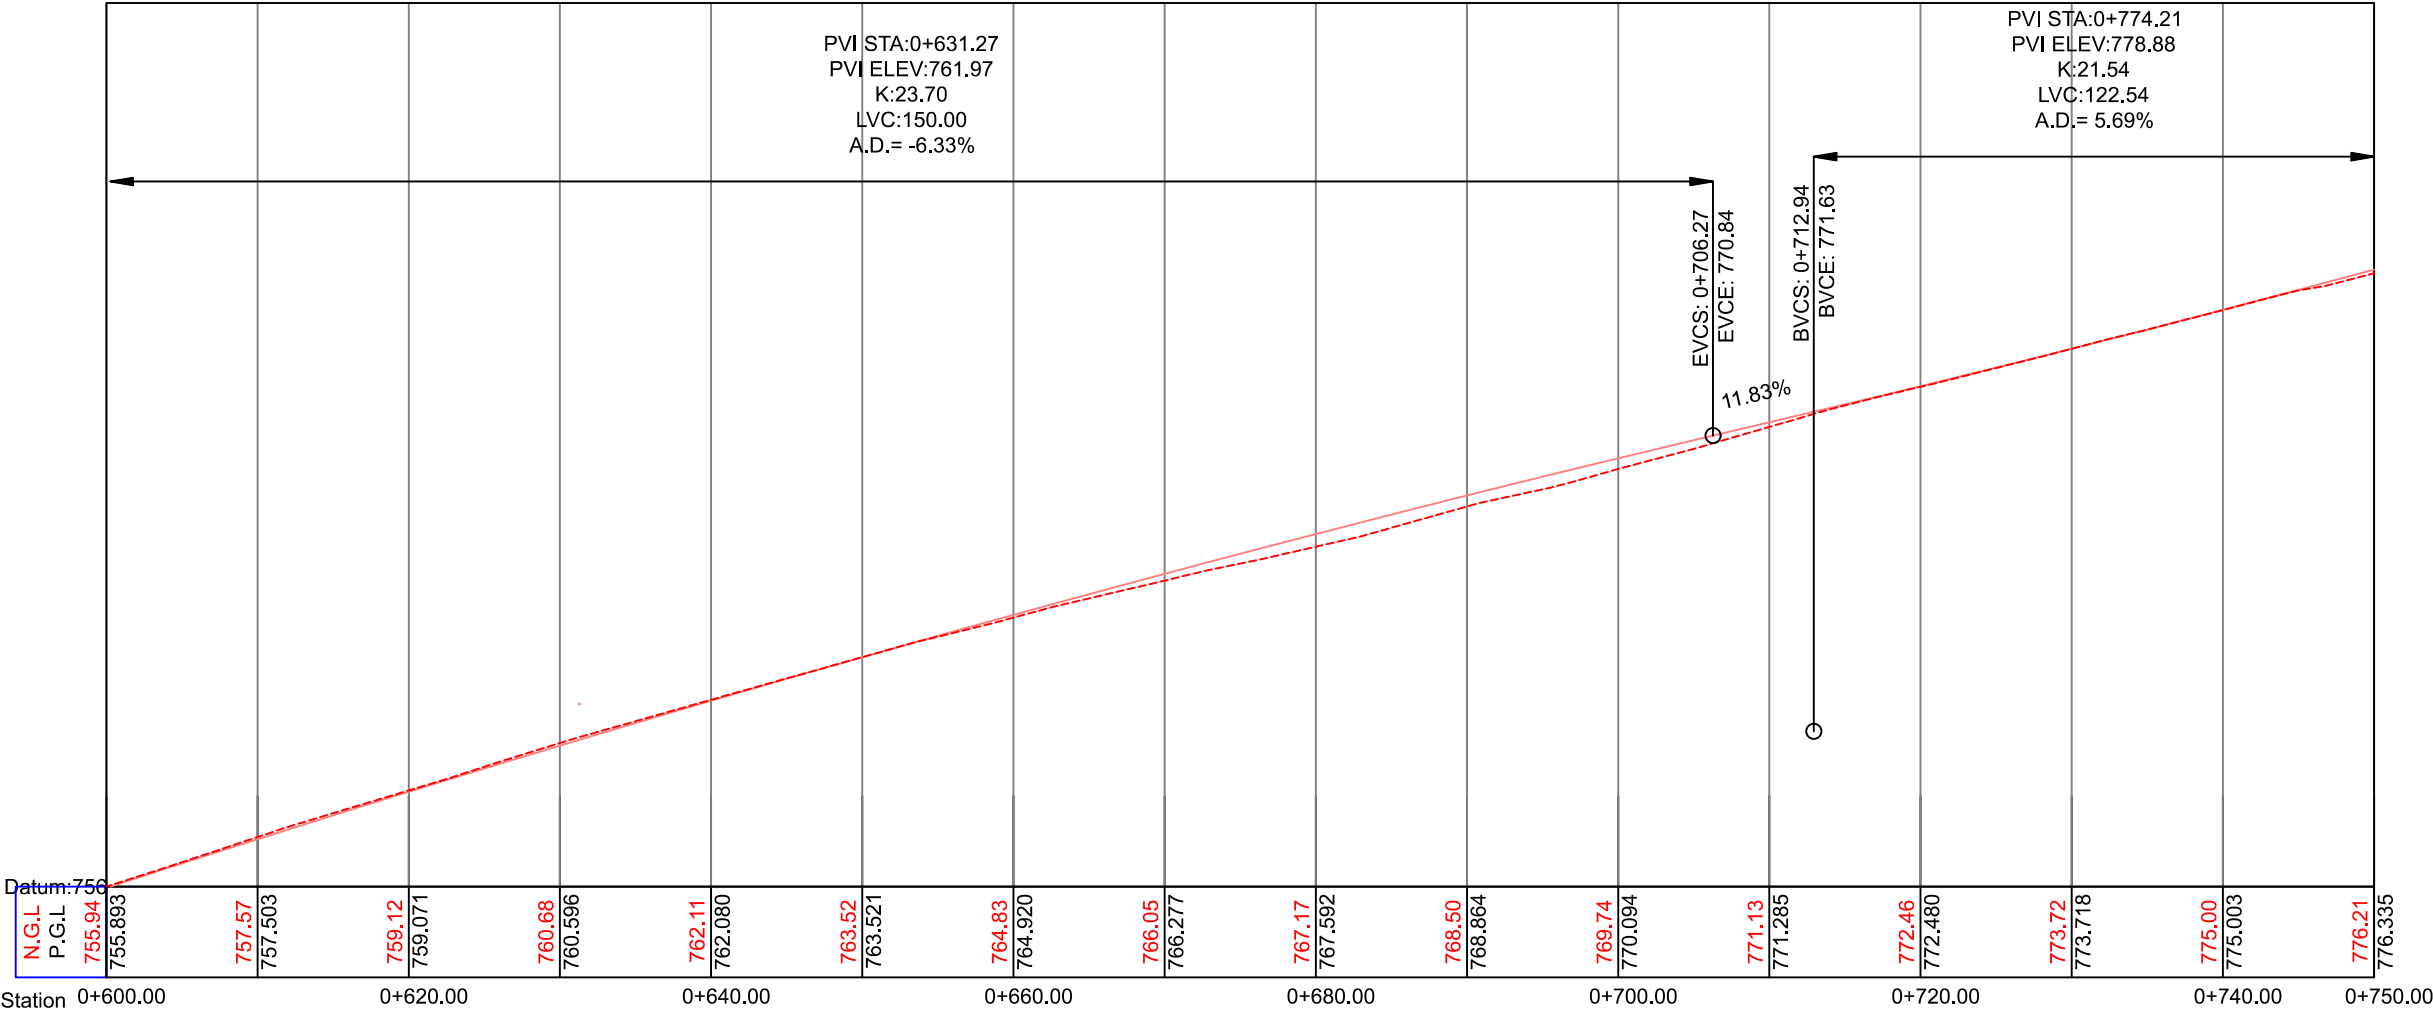


SUPER VISOR:-  
DR.FAYDE SHABANA

Project Name  
BEITOU LA - HALHUL ROAD

Drawing Title  
PLAN & PROFILE  
FROM STA. 0+600 TO 0+750

Designed : HUSSEIN MEREB ODAY ALJARADAT MOHAMAD ABU SALEM	Date 18-شهر Scale H 1:500 V 1:200 Sheet No. 5
--	--



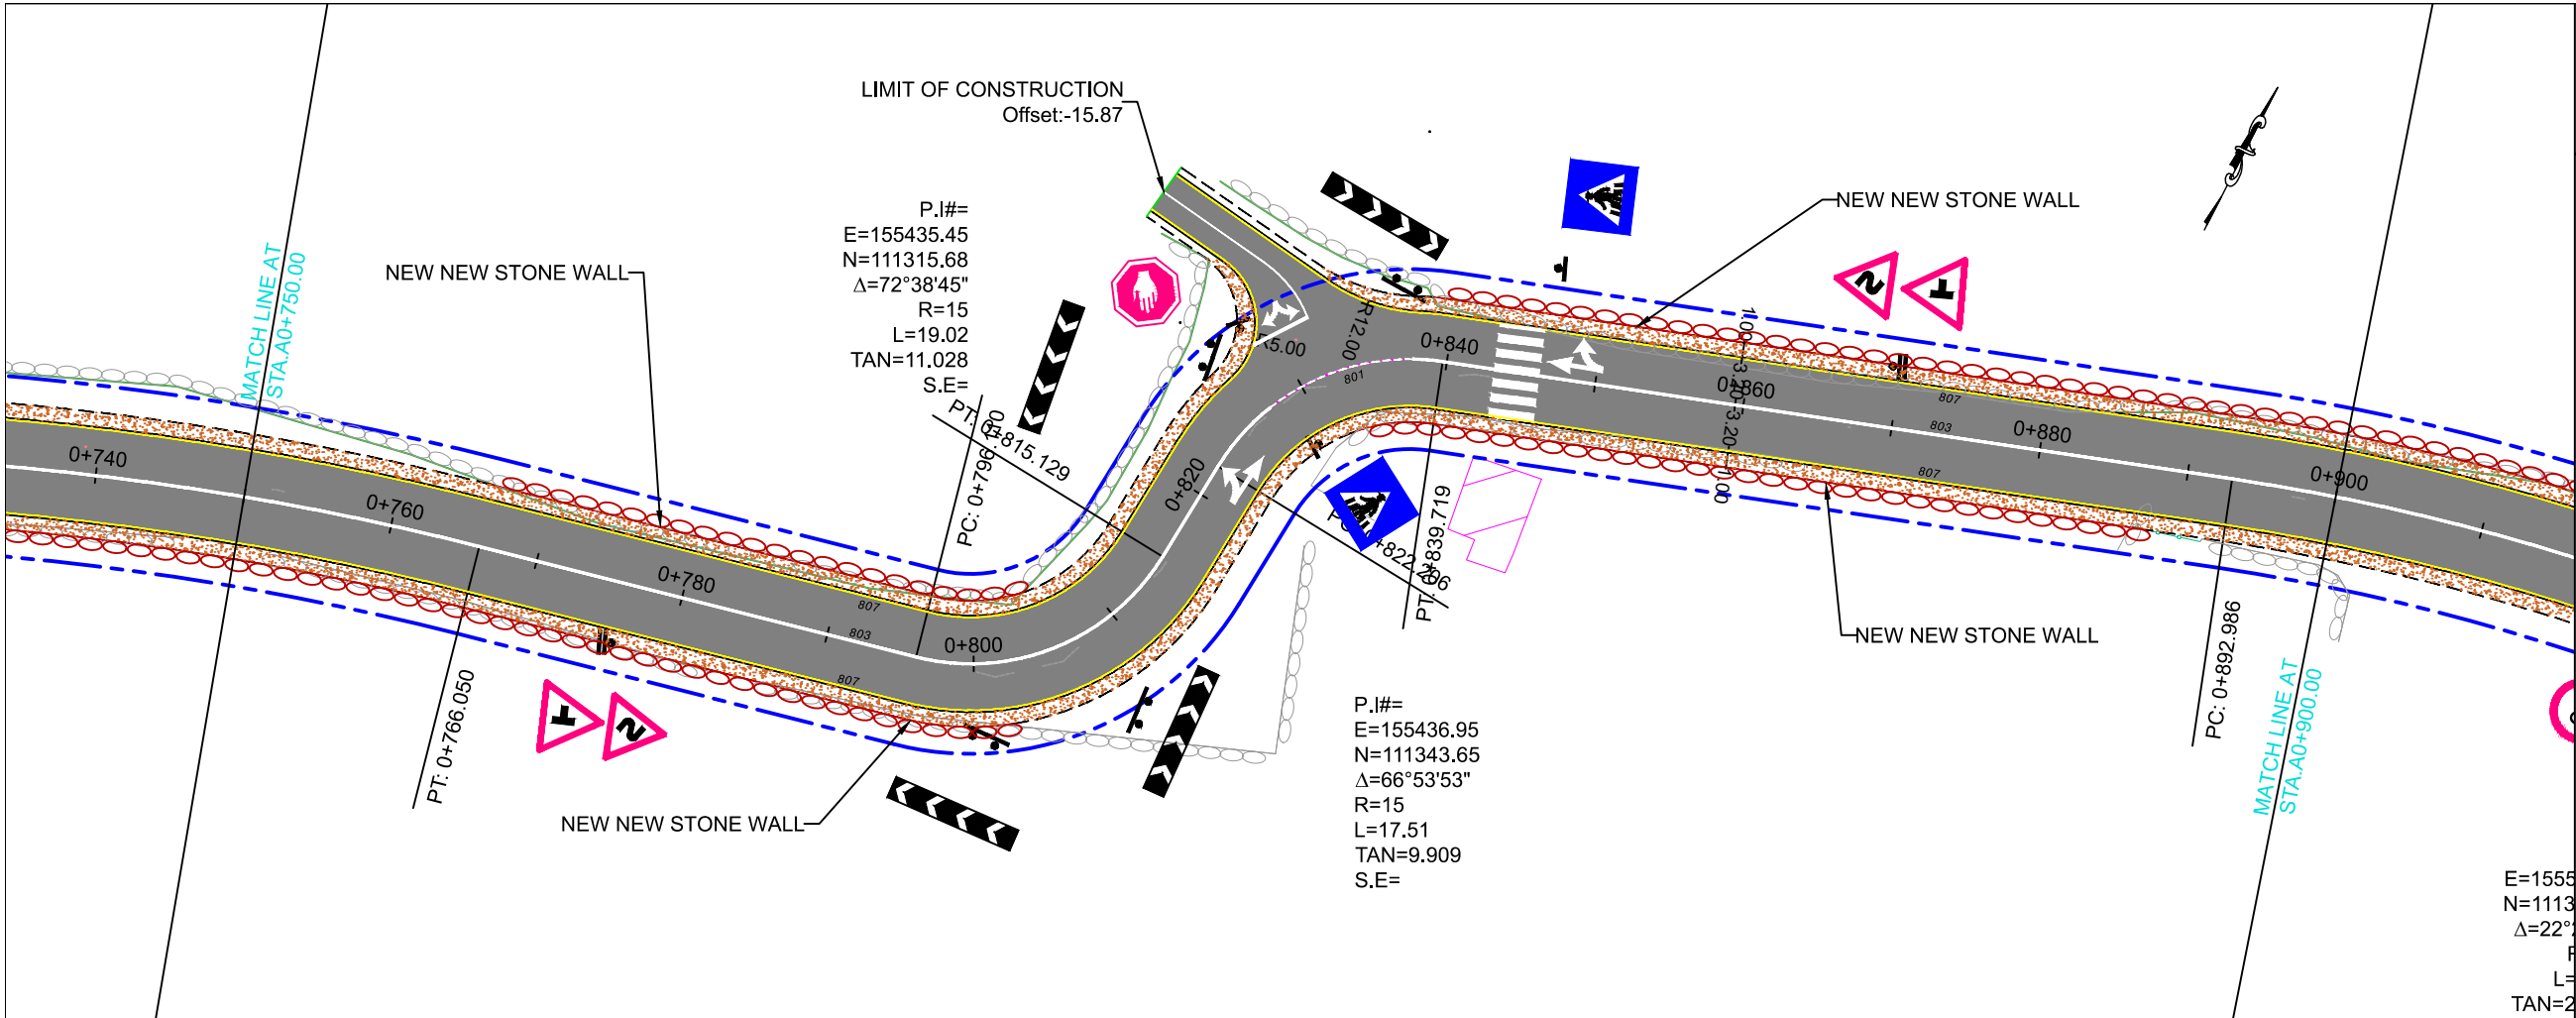


NOTES :  
1. ALL STATIONS, COORDINATES AND LEVELS ARE IN METERS.  
2. ALL OTHER DIMENSIONS ARE IN CM UNLESS OTHERWISE NOTED.  
3. COORDINATES AND ELEVATIONS REFER TO THE PALESTINIAN GRID SYSTEM.

LEGEND AND ABBREVIATIONS

R.O.W	
CENTER LINE	
EDGE OF SIDE WALK	
PAVEMENT EDGE	
SHOULDER EDGE	
EXISTING PAVEMENT	
EXISTING CONCRETE WALL	
NEW CONCRETE WALL	
EXISTING RETAINING WALL	
EXISTING STONE WALL	
NEW STONE WALL	
DIRT ROAD	
EXISTING WATER LINE	
EXISTING CLIFF	
EXISTING FENCE	
EXISTING GUARD RAIL	
PROPOSED GUARD RAIL	
PROP. CONC. DITCH	
EXISTING CONC. FLOOR	
EXISTING TELEPHONE CABLE	
EXISTING BUILDING	
Existing BARAX	
ELECTRIC POLE	
TELEPHONE POLE	
TELEPHONE MANHOLE	
SEWER MANHOLE	
WATER MANHOLE	
WATER VALVE	
HIGH VOLTAGE POLE	
ELECTRIC MANHOLE	
NEW ASPHALT LAYER	
NEW BASE COURSE LAYER	
EXISTING TREE	

E=1555  
N=1113  
Δ=22°  
L=

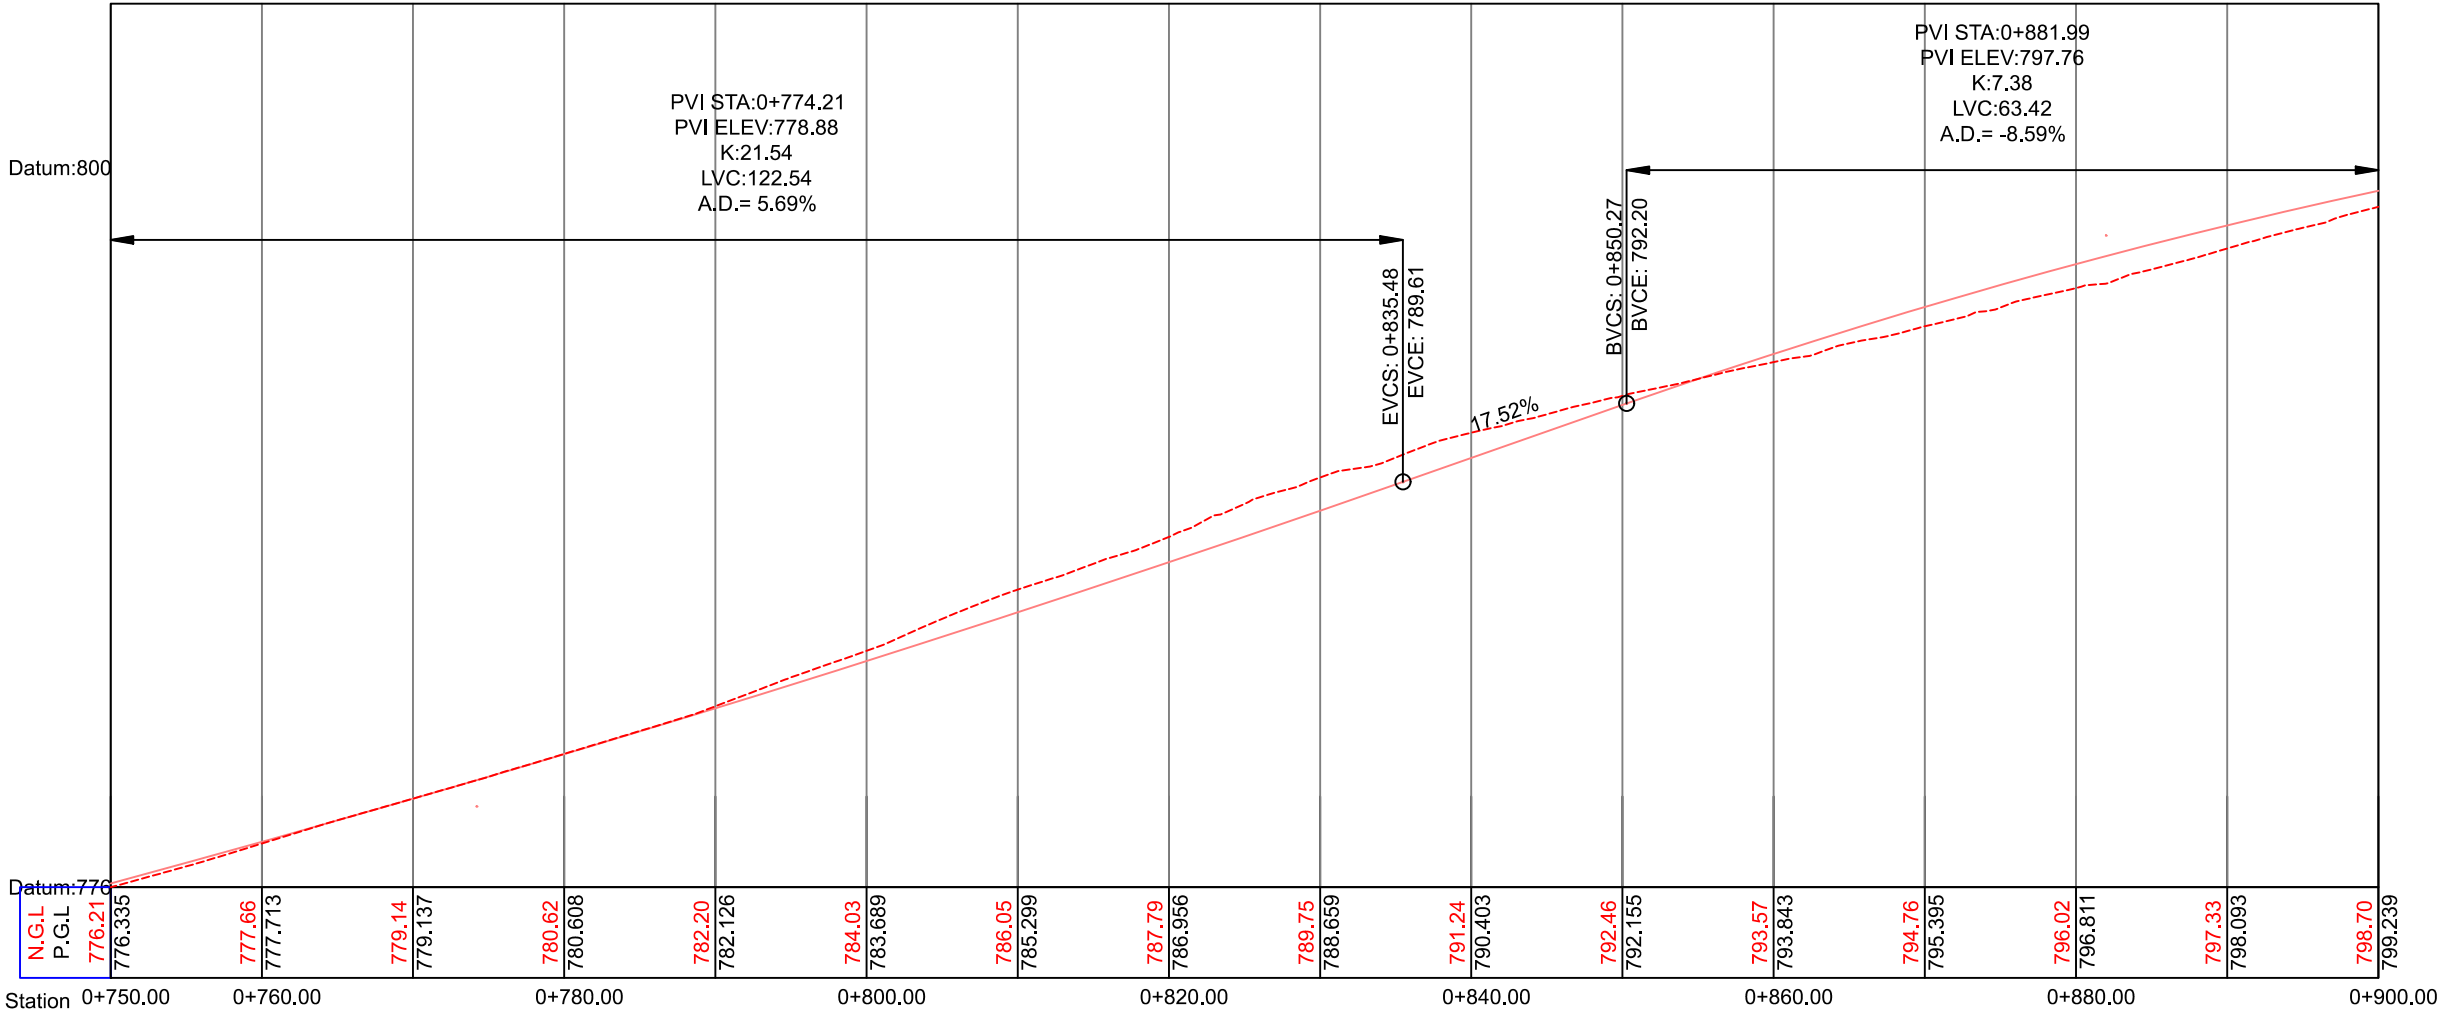


SUPER VISOR:-  
DR.FAYDE SHABANA

Project Name  
BEITOUA - HALHUL ROAD

Drawing Title  
PLAN & PROFILE  
FROM STA. 0+750 TO 0+900

Designed : HUSSEIN MEREB ODAY ALJARADAT MOHAMAD ABU SALEM	Date 18-شهر Scale H 1:500 V 1:200 Sheet No. 6
--	--

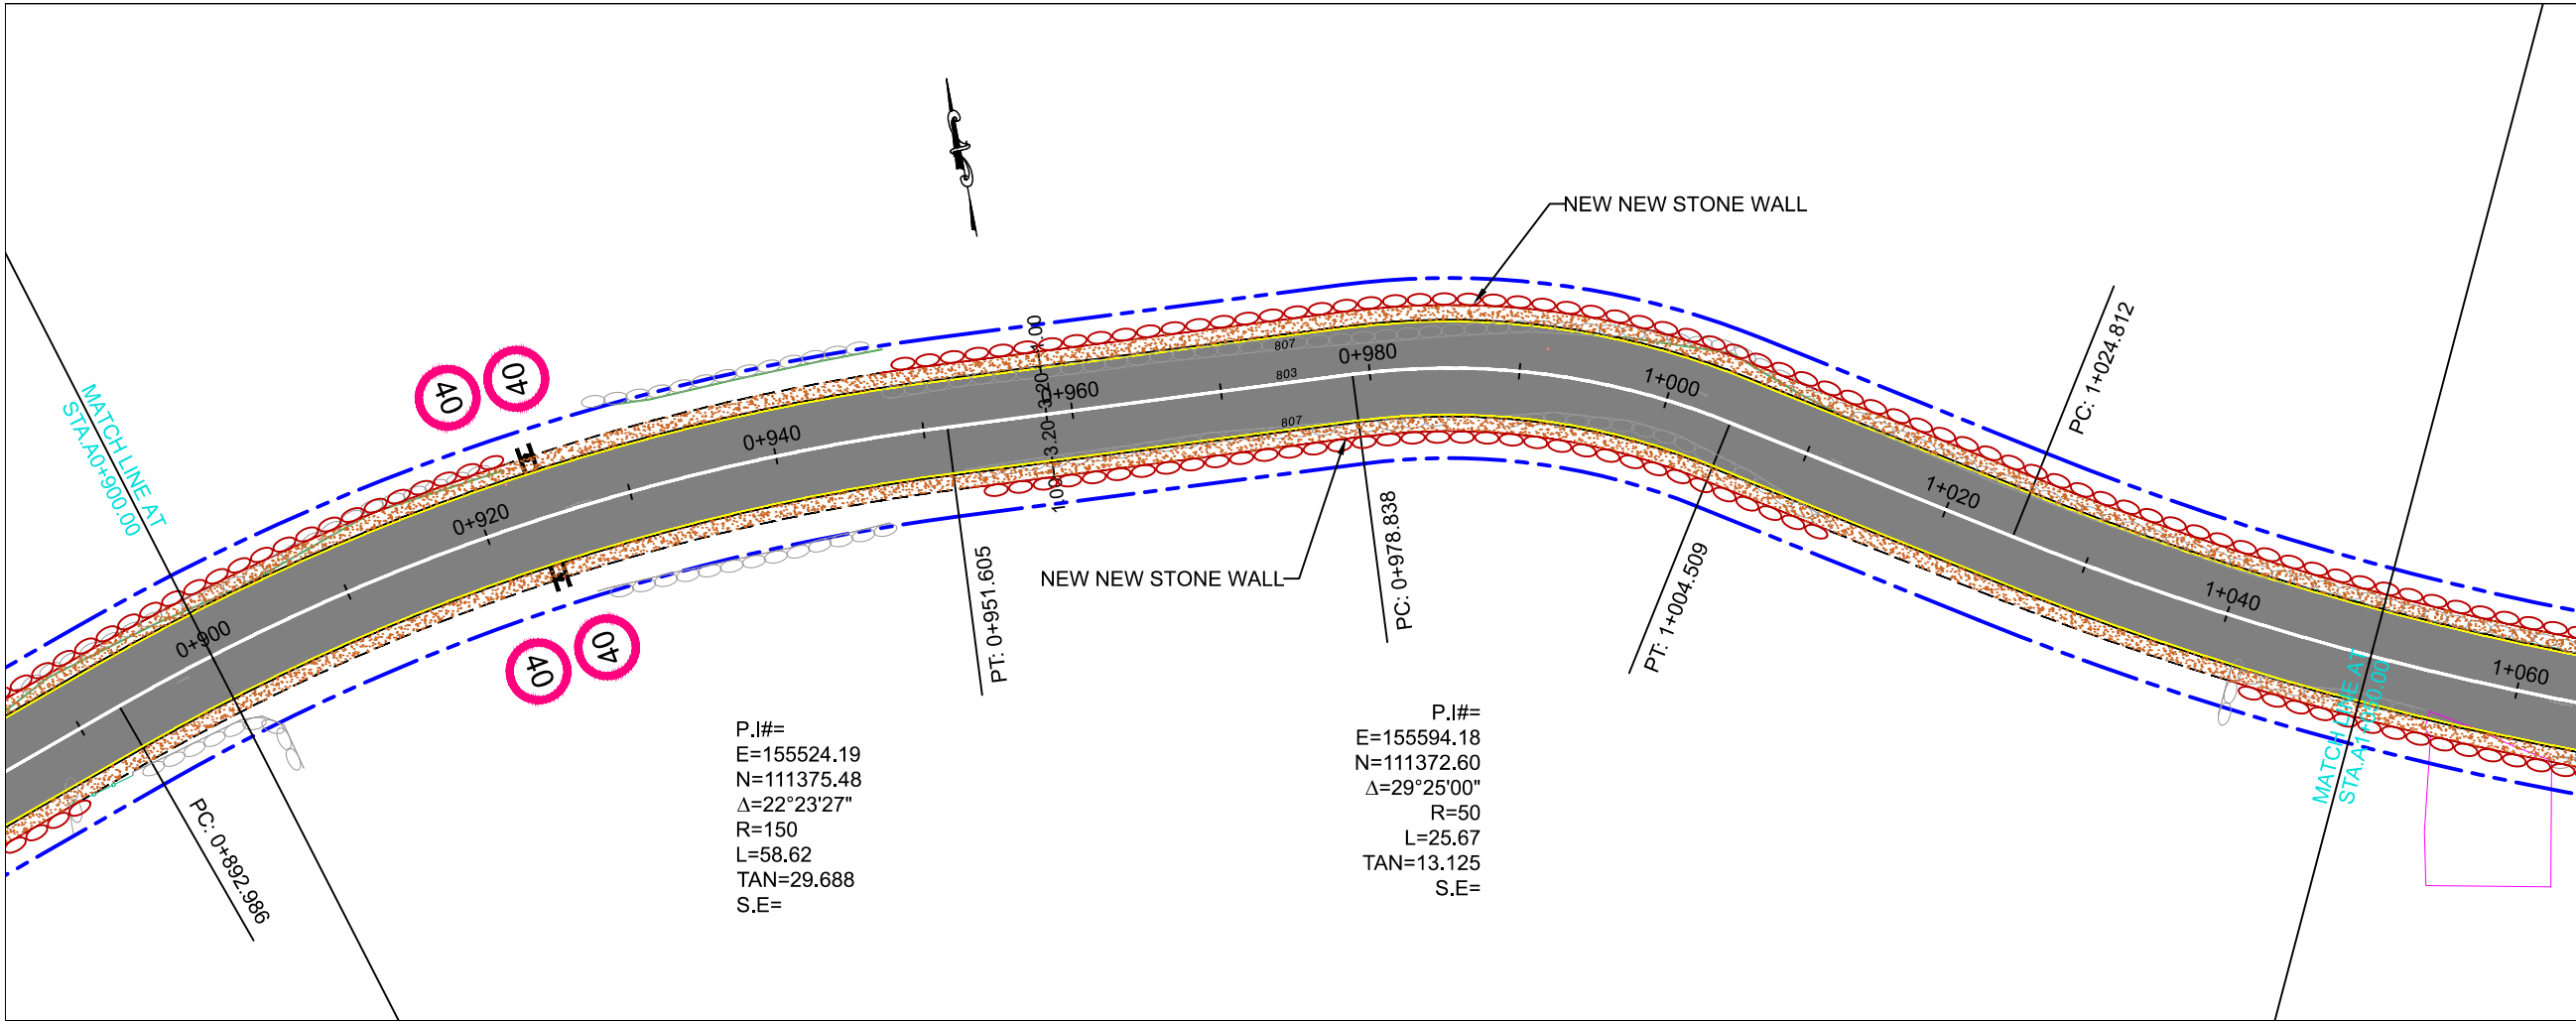


P.I.#=  
E=155524.19  
N=111375.48  
Δ=22°23'27"  
R=150  
L=58.62  
TAN=29.688  
S.E=

P.I.#=  
E=155594.18  
N=111372.60  
Δ=29°25'00"  
R=50  
L=25.67  
TAN=13.125  
S.E=

- NOTES :
1. ALL STATIONS, COORDINATES AND LEVELS ARE IN METERS.
  2. ALL OTHER DIMENSIONS ARE IN CM UNLESS OTHERWISE NOTED.
  3. COORDINATES AND ELEVATIONS REFER TO THE PALESTINIAN GRID SYSTEM.

LEGEND AND ABBREVIATIONS

- |                          |  |
|--------------------------|--|
| R.O.W                    |  |
| CENTER LINE              |  |
| EDGE OF SIDE WALK        |  |
| PAVEMENT EDGE            |  |
| SHOULDER EDGE            |  |
| EXISTING PAVEMENT        |  |
| EXISTING CONCRETE WALL   |  |
| NEW CONCRETE WALL        |  |
| EXISTING RETAINING WALL  |  |
| EXISTING STONE WALL      |  |
| NEW STONE WALL           |  |
| DIRT ROAD                |  |
| EXISTING WATER LINE      |  |
| EXISTING CLIFF           |  |
| EXISTING FENCE           |  |
| EXISTING GUARD RAIL      |  |
| PROPOSED GUARD RAIL      |  |
| PROP. CONC. DITCH        |  |
| EXISTING CONC. FLOOR     |  |
| EXISTING TELEPHONE CABLE |  |
| EXISTING BUILDING        |  |
| Existing BARAX           |  |
| ELECTRIC POLE            |  |
| TELEPHONE POLE           |  |
| TELEPHONE MANHOLE        |  |
| SEWER MANHOLE            |  |
| WATER MANHOLE            |  |
| WATER VALVE              |  |
| HIGH VOLTAGE POLE        |  |
| ELECTRIC MANHOLE         |  |
| NEW ASPHALT LAYER        |  |
| NEW BASE COURSE LAYER    |  |
| EXISTING TREE            |  |

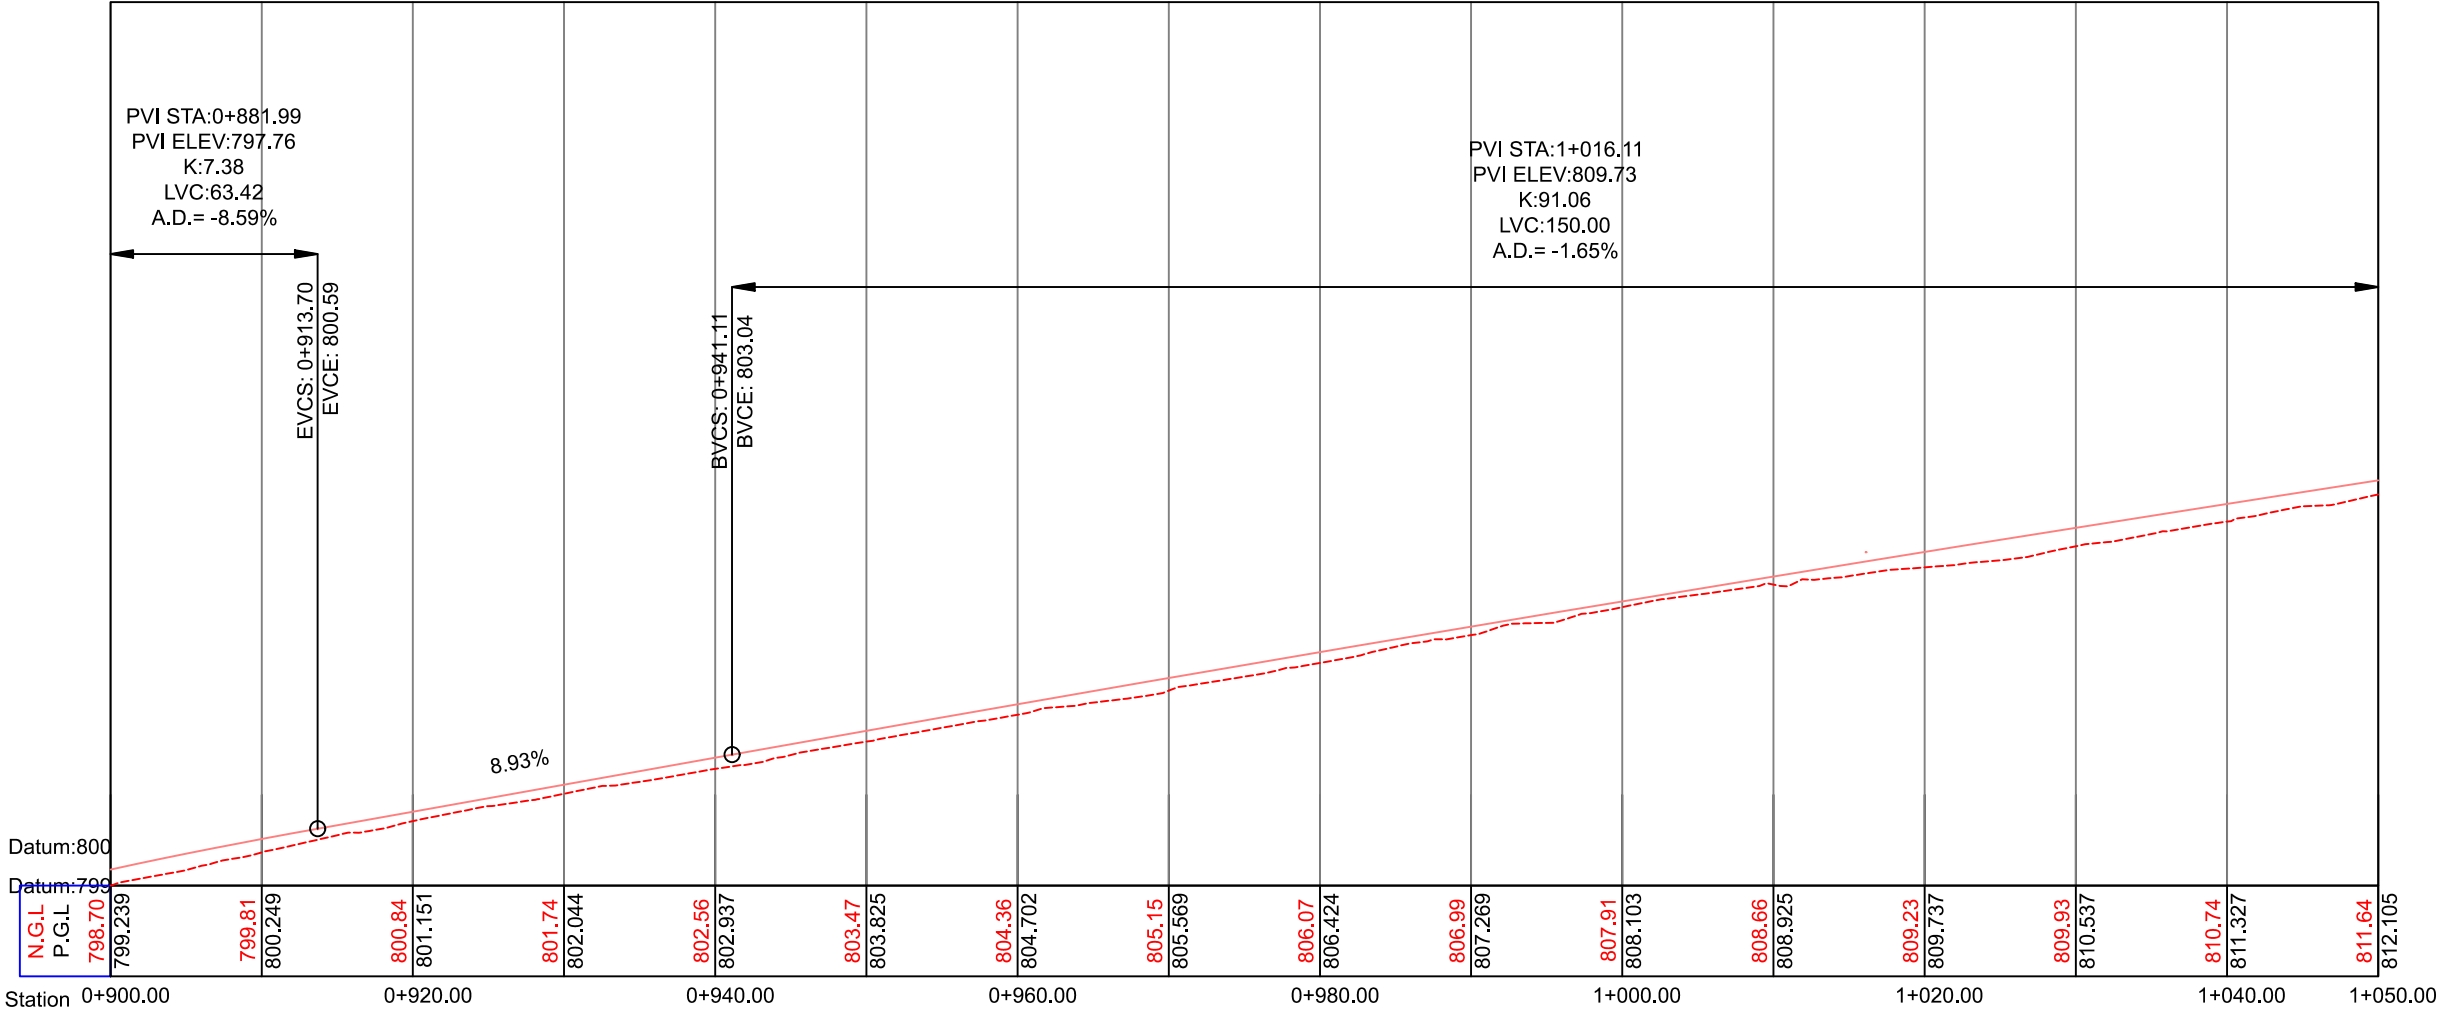


SUPER VISOR:-  
DR.FAYDE SHABANA

Project Name  
BEITOU LA - HALHUL ROAD

Drawing Title  
PLAN & PROFILE  
FROM STA. 0+900 TO 1+050

Designed :  
HUSSEIN MEREB  
ODAY ALJARADAT  
MOHAMAD ABU SALEM


Date  
18-شهر  
Scale H 1:500  
V 1:200  
Sheet No.  
7

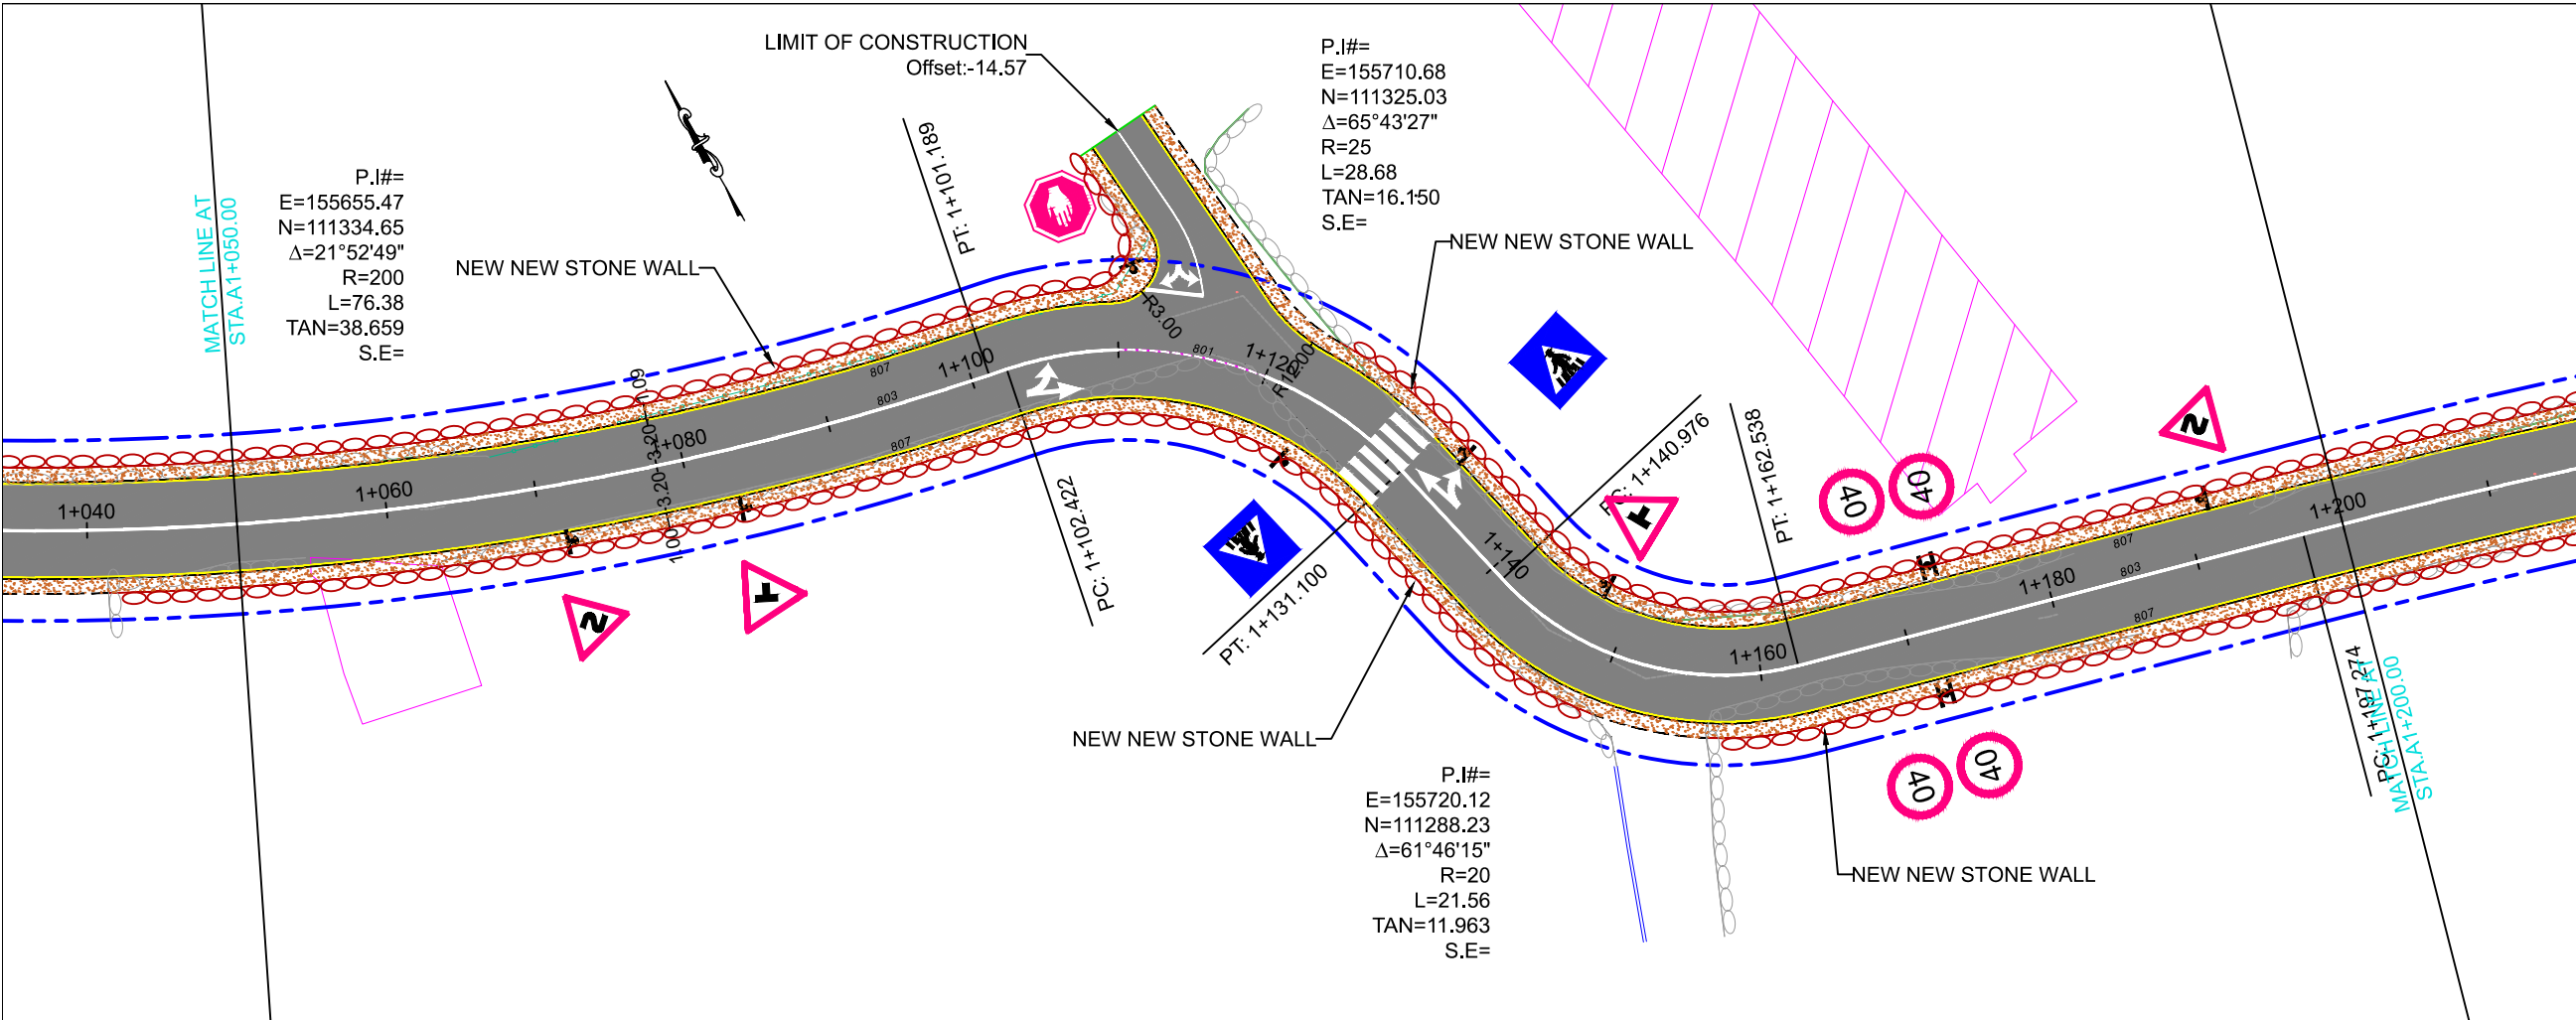

NOTES :  
1. ALL STATIONS, COORDINATES AND LEVELS ARE IN METERS.  
2. ALL OTHER DIMENSIONS ARE IN CM UNLESS OTHERWISE NOTED.  
3. COORDINATES AND ELEVATIONS REFER TO THE PALESTINIAN GRID SYSTEM.

LEGEND AND ABBREVIATIONS

R.O.W	
CENTER LINE	
EDGE OF SIDE WALK	
PAVEMENT EDGE	
SHOULDER EDGE	
EXISTING PAVEMENT	
EXISTING CONCRETE WALL	
NEW CONCRETE WALL	
EXISTING RETAINING WALL	
EXISTING STONE WALL	
NEW STONE WALL	
DIRT ROAD	
EXISTING WATER LINE	
EXISTING CLIFF	
EXISTING FENCE	
EXISTING GUARD RAIL	
PROPOSED GUARD RAIL	
PROP. CONC. DITCH	
EXISTING CONC. FLOOR	
EXISTING TELEPHONE CABLE	
EXISTING BUILDING	
Existing BARAX	
ELECTRIC POLE	
TELEPHONE POLE	
TELEPHONE MANHOLE	
SEWER MANHOLE	
WATER MANHOLE	
WATER VALVE	
HIGH VOLTAGE POLE	
ELECTRIC MANHOLE	
NEW ASPHALT LAYER	
NEW BASE COURSE LAYER	
EXISTING TREE	

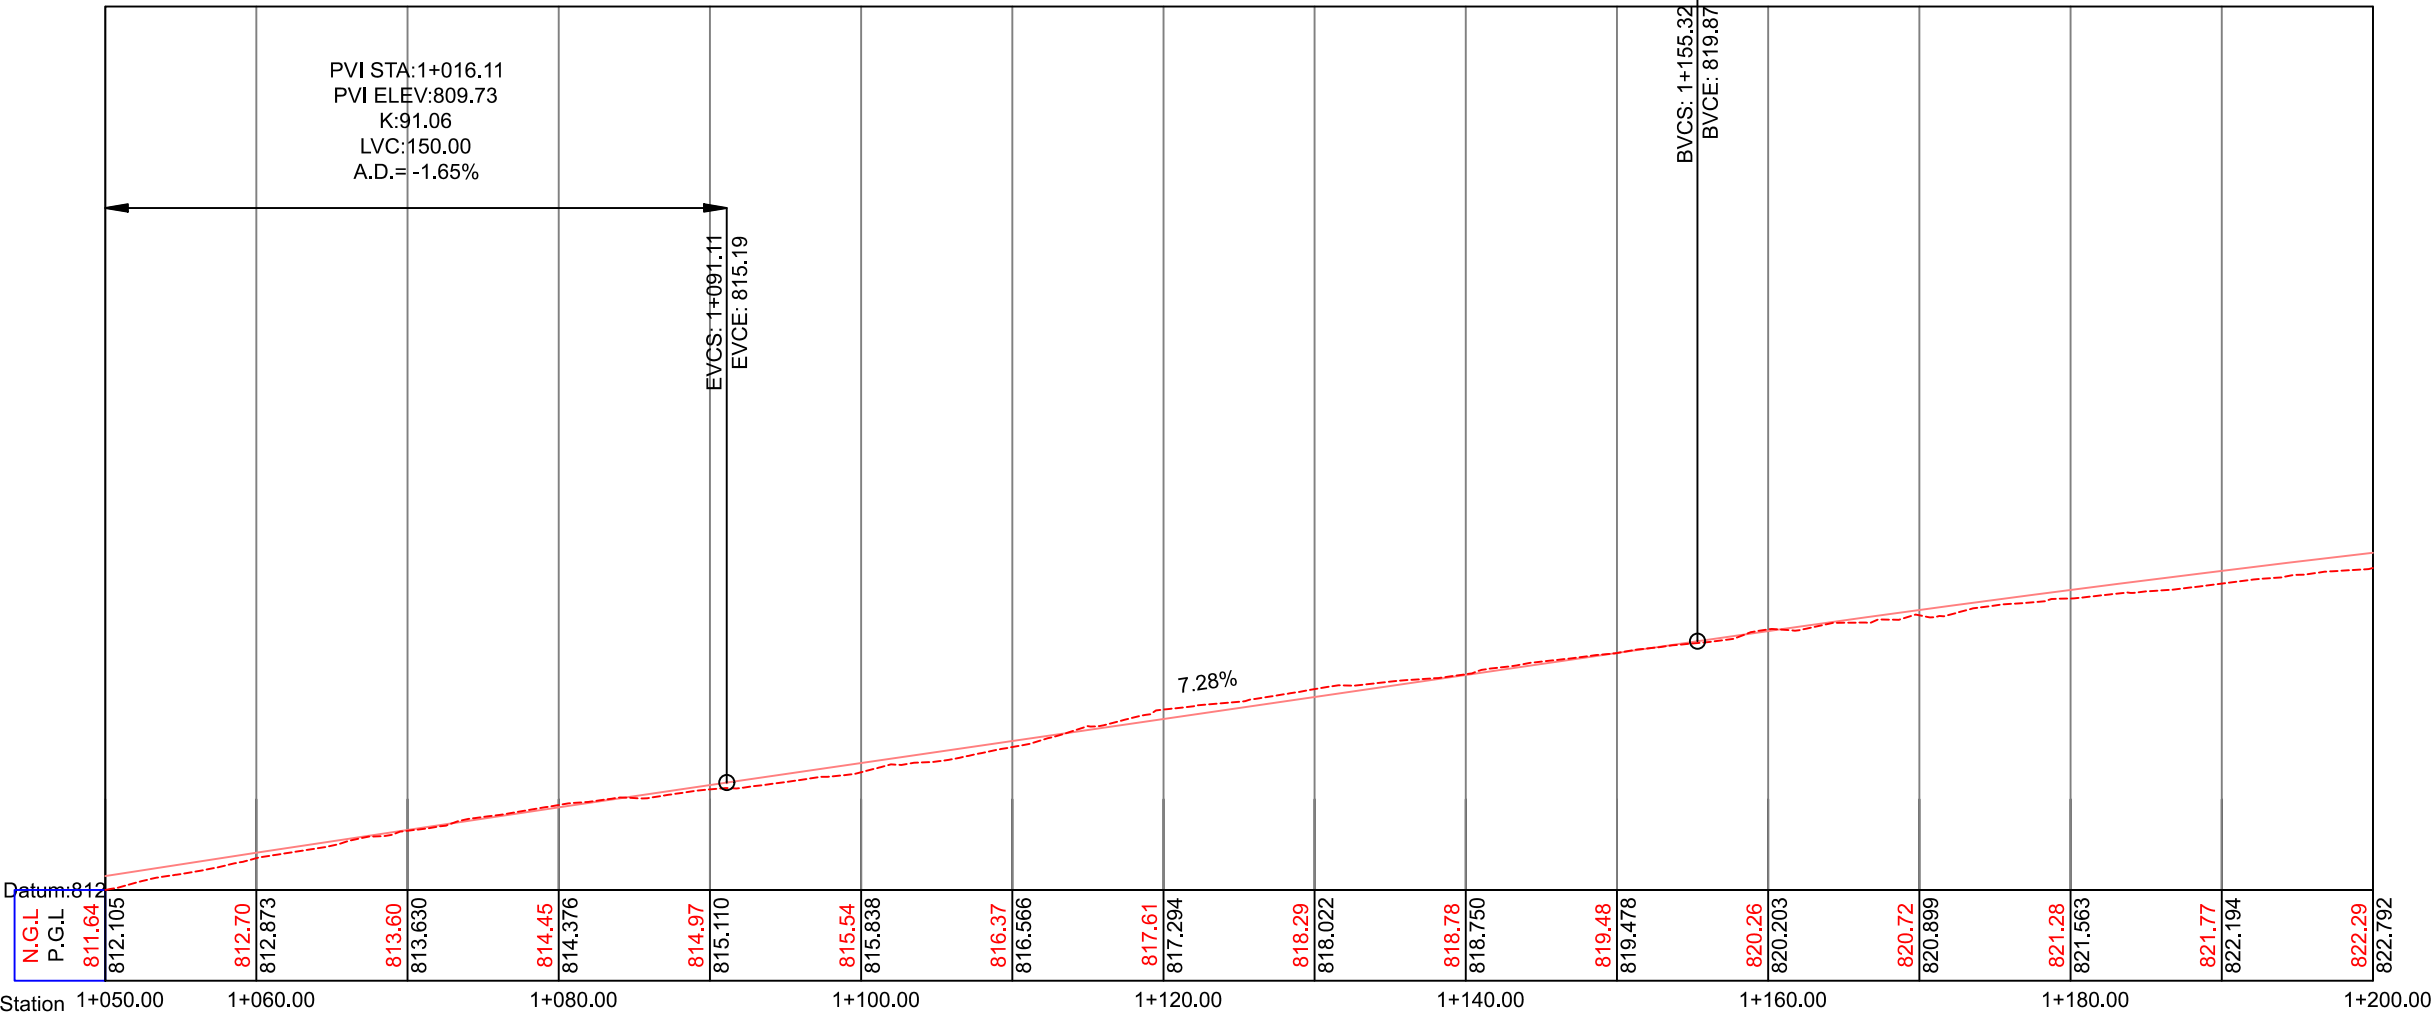

SUPER VISOR:-  
DR.FAYDE SHABANA

Project Name

BEITOULA - HALHUL ROAD

Drawing Title

PLAN & PROFILE  
FROM STA. 1+050 TO 1+200

Designed :

HUSSEIN MEREB  
ODAY ALJARADAT  
MOHAMAD ABU SALEM

Date


18-شهر

Scale H 1:500  
V 1:200

Sheet No.

8




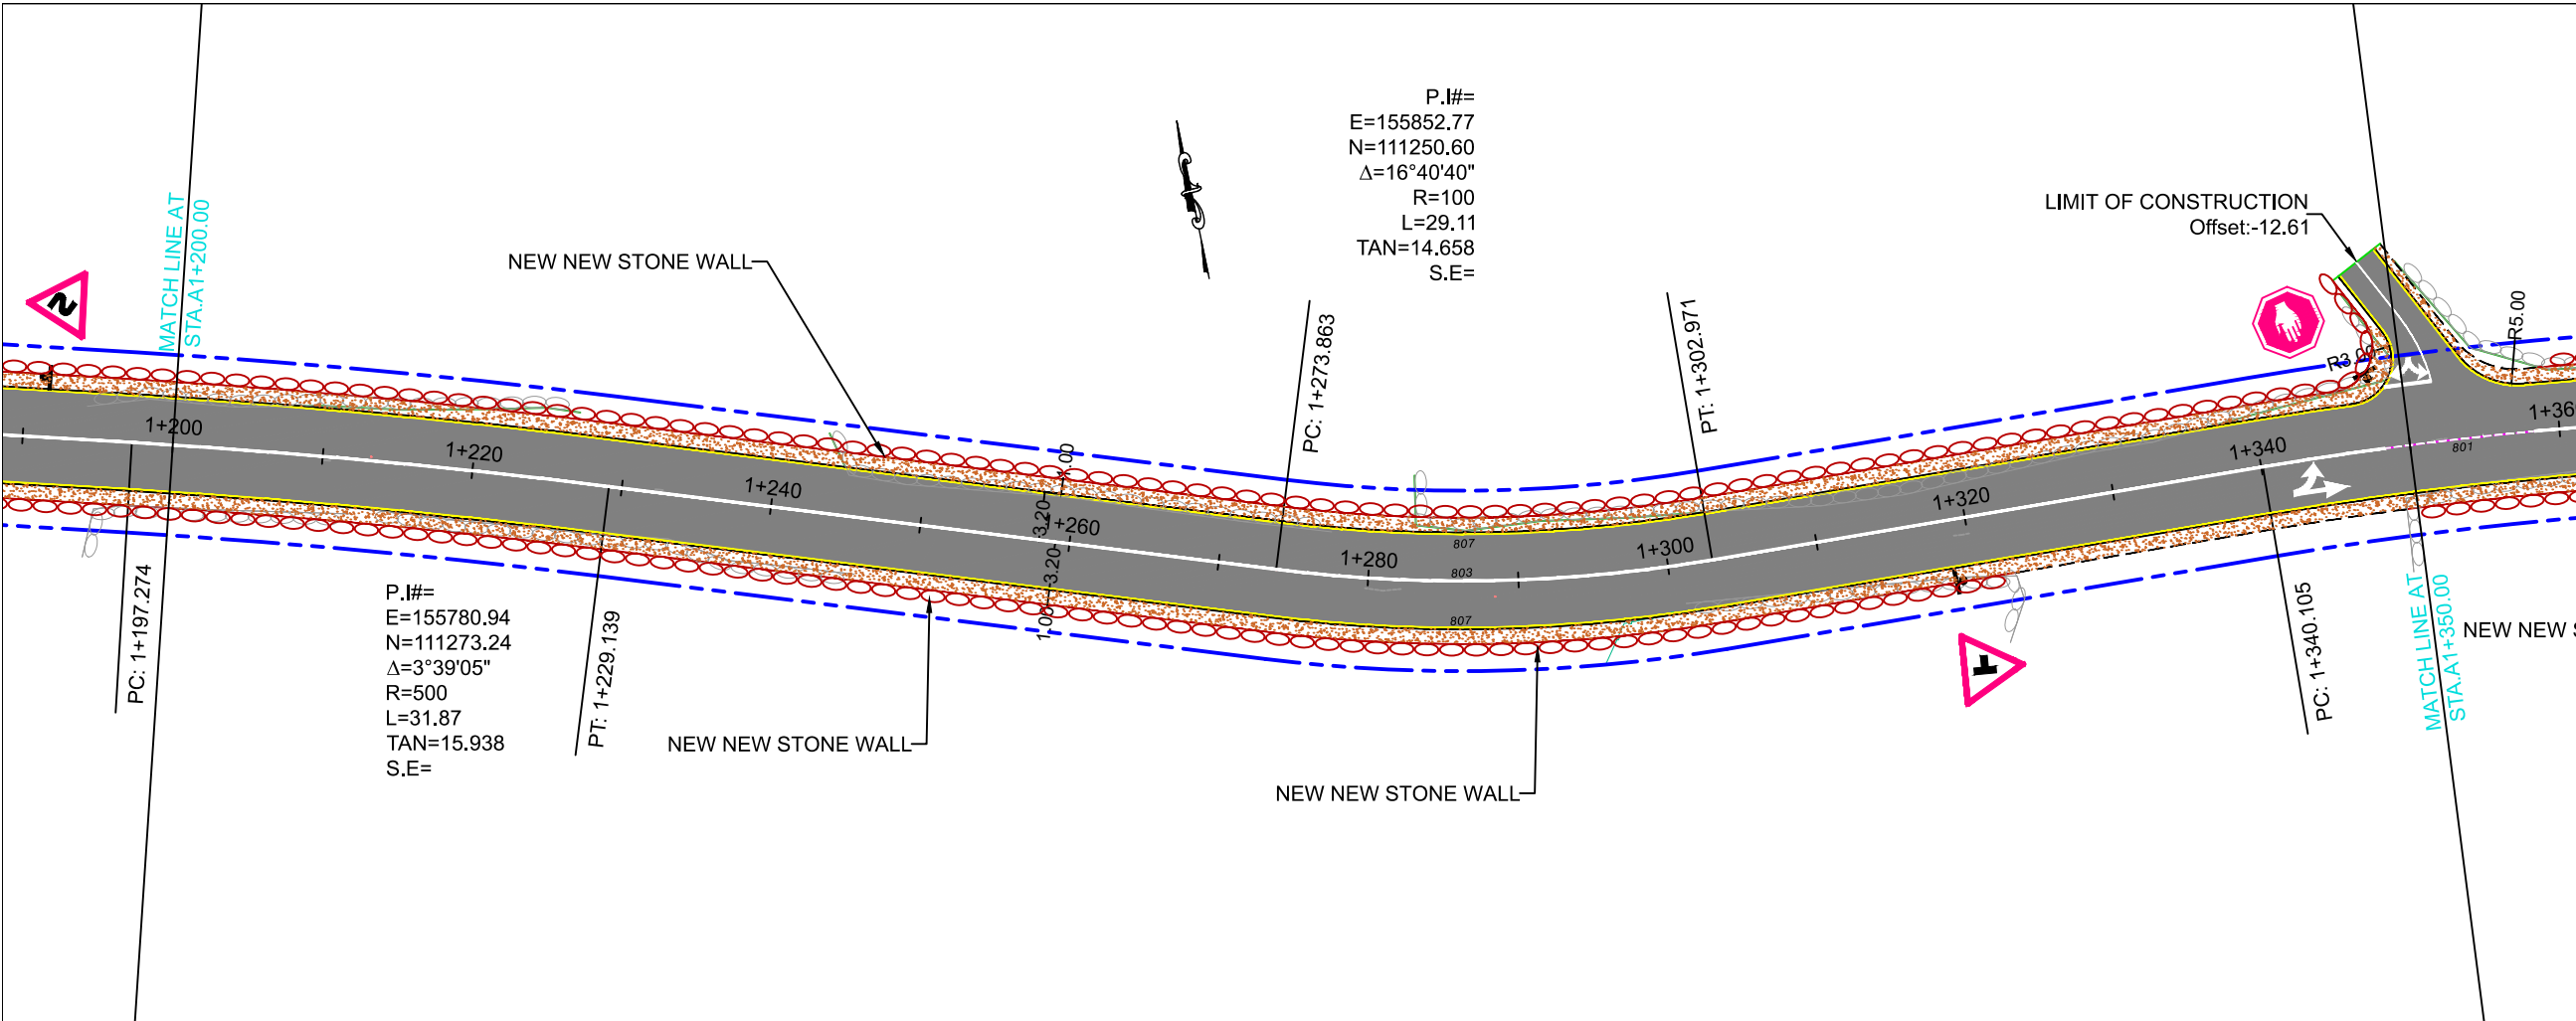

- NOTES :
1. ALL STATIONS, COORDINATES AND LEVELS ARE IN METERS.
  2. ALL OTHER DIMENSIONS ARE IN CM UNLESS OTHERWISE NOTED.
  3. COORDINATES AND ELEVATIONS REFER TO THE PALESTINIAN GRID SYSTEM.

LEGEND AND ABBREVIATIONS

R.O.W	
CENTER LINE	
EDGE OF SIDE WALK	
PAVEMENT EDGE	
SHOULDER EDGE	
EXISTING PAVEMENT	
EXISTING CONCRETE WALL	
NEW CONCRETE WALL	
EXISTING RETAINING WALL	
EXISTING STONE WALL	
NEW STONE WALL	
DIRT ROAD	
EXISTING WATER LINE	
EXISTING CLIFF	
EXISTING FENCE	
EXISTING GUARD RAIL	
PROPOSED GUARD RAIL	
PROP. CONC. DITCH	
EXISTING CONC. FLOOR	
EXISTING TELEPHONE CABLE	
EXISTING BUILDING	
Existing BARAX	
ELECTRIC POLE	
TELEPHONE POLE	
TELEPHONE MANHOLE	
SEWER MANHOLE	
WATER MANHOLE	
WATER VALVE	
HIGH VOLTAGE POLE	
ELECTRIC MANHOLE	
NEW ASPHALT LAYER	
NEW BASE COURSE LAYER	
EXISTING TREE	

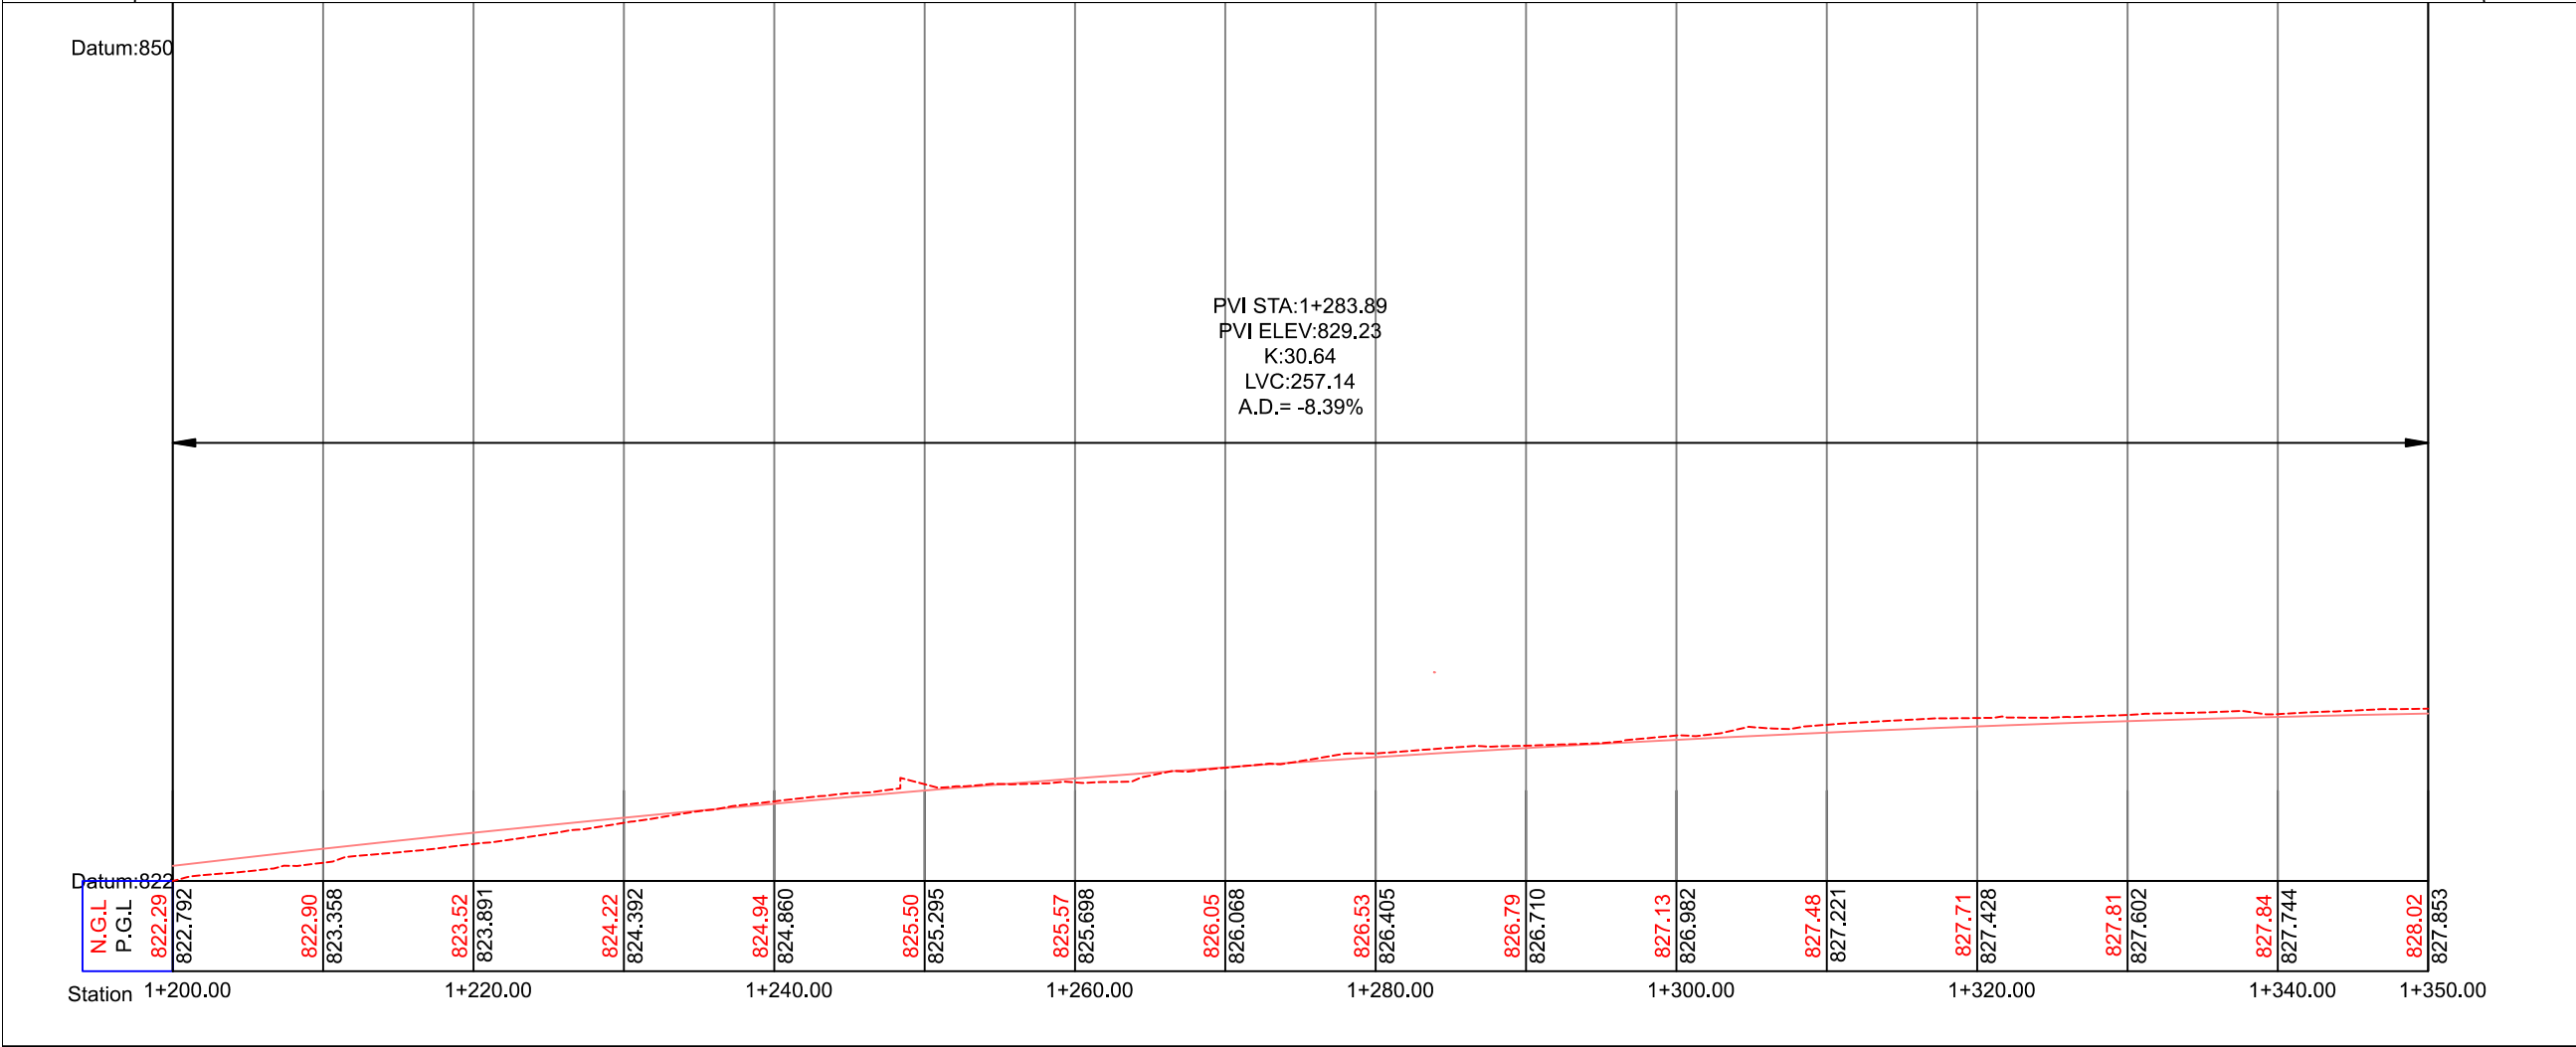

SUPER VISOR:-  
DR.FAYDE SHABANA


Project Name  
BEITOUA - HALHUL ROAD

Drawing Title  
PLAN & PROFILE  
FROM STA. 1+200 TO 1+350

Designed : HUSSEIN MEREB ODAY ALJARADAT MOHAMAD ABU SALEM	Date 18-شهر Scale H 1:500 V 1:200 Sheet No. 9
--	--





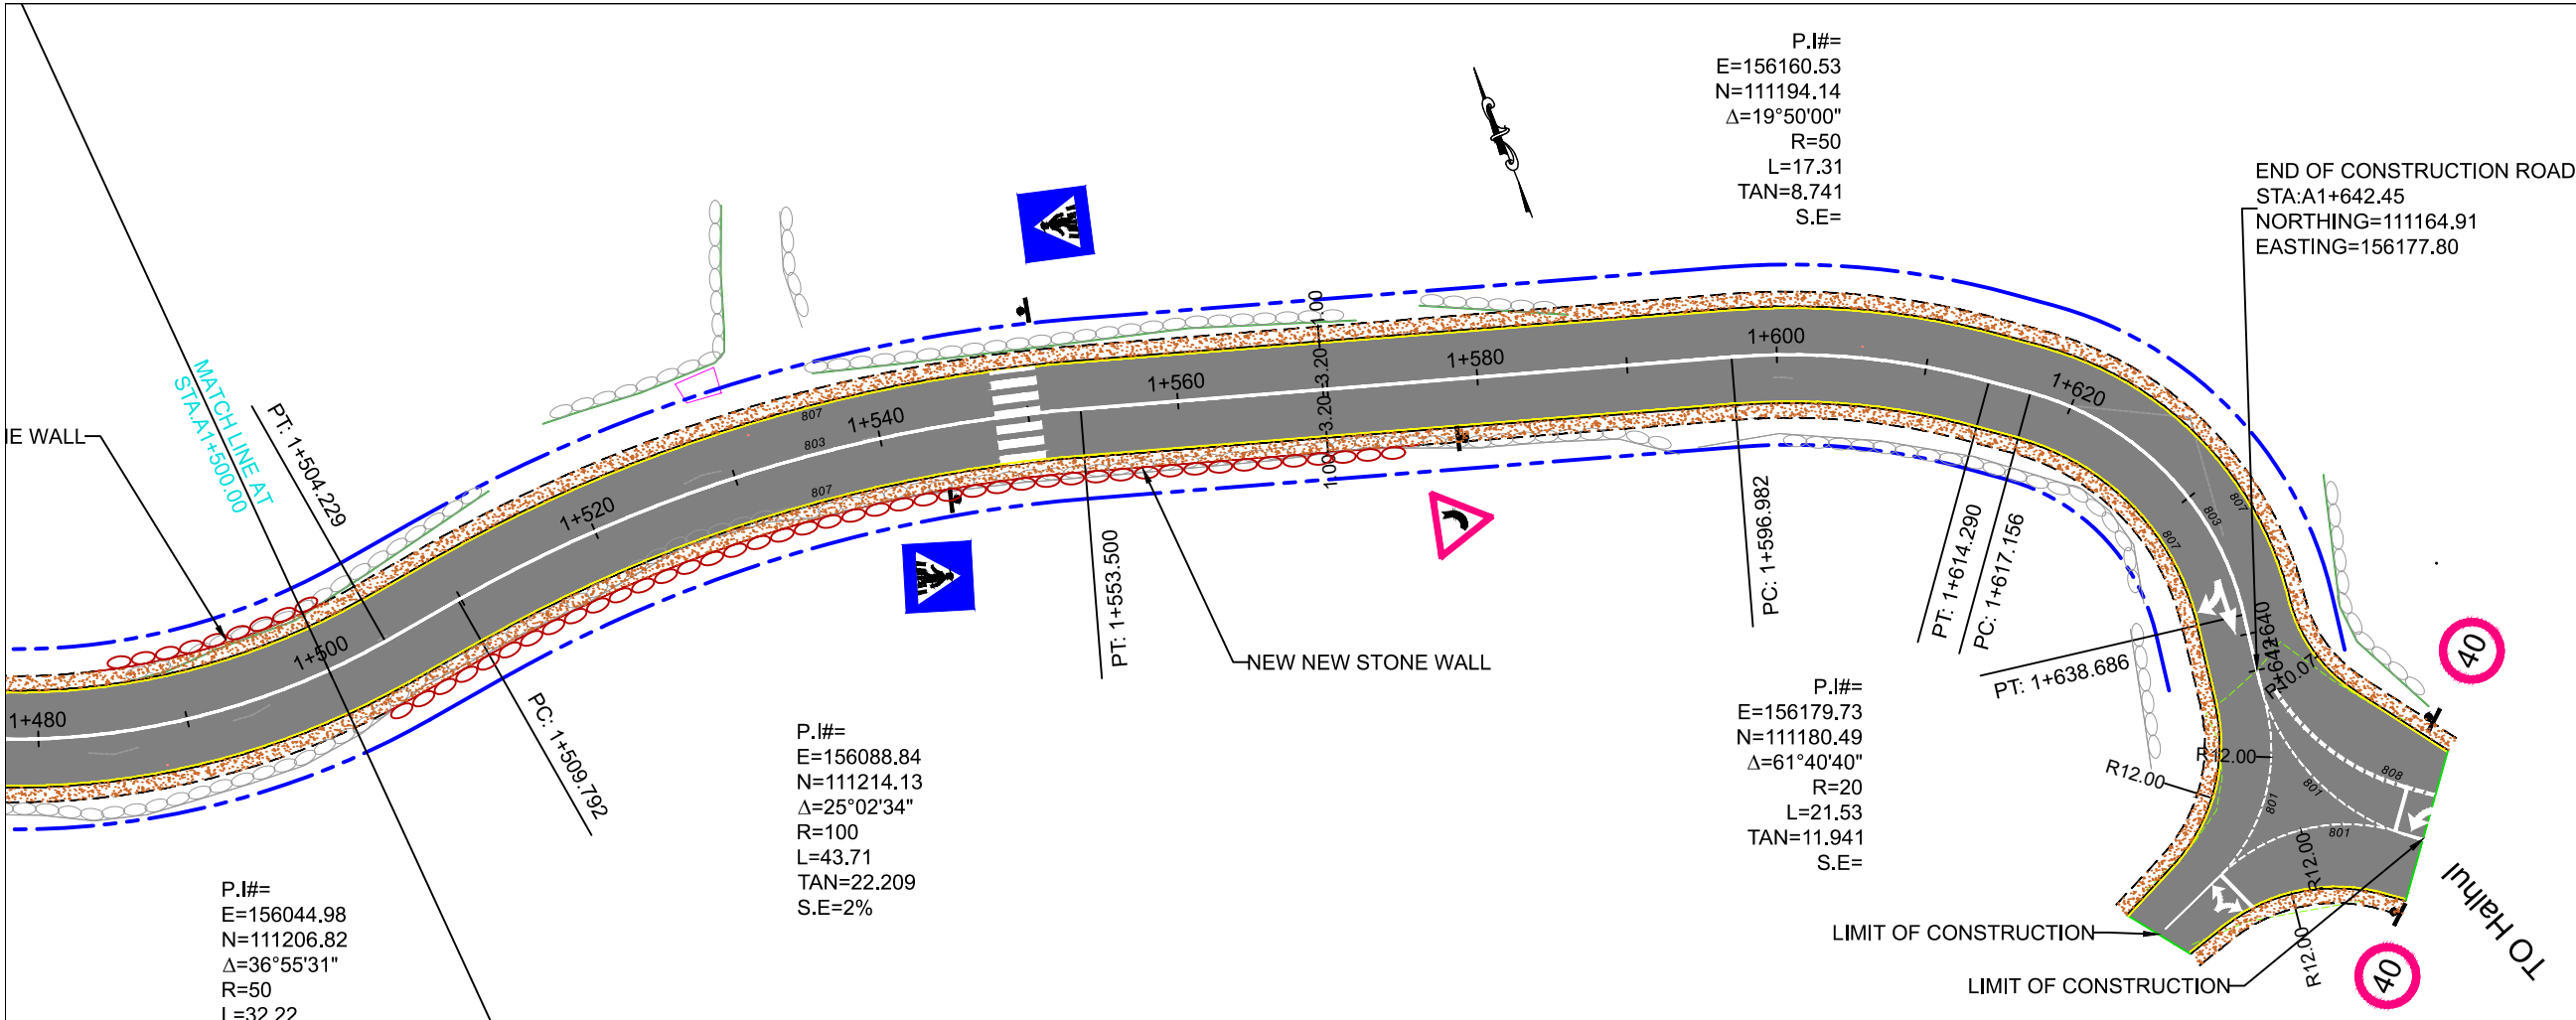


NOTES :

1. ALL STATIONS, COORDINATES AND LEVELS ARE IN METERS.
2. ALL OTHER DIMENSIONS ARE IN CM UNLESS OTHERWISE NOTED.
3. COORDINATES AND ELEVATIONS REFER TO THE PALESTINIAN GRID SYSTEM.


LEGEND AND ABBREVIATIONS

R.O.W	
CENTER LINE	
EDGE OF SIDE WALK	
PAVEMENT EDGE	
SHOULDER EDGE	
EXISTING PAVEMENT	
EXISTING CONCRETE WALL	
NEW CONCRETE WALL	
EXISTING RETAINING WALL	
EXISTING STONE WALL	
NEW STONE WALL	
DIRT ROAD	
EXISTING WATER LINE	
EXISTING CLIFF	
EXISTING FENCE	
EXISTING GUARD RAIL	
PROPOSED GUARD RAIL	
PROP. CONC. DITCH	
EXISTING CONC. FLOOR	
EXISTING TELEPHONE CABLE	
EXISTING BUILDING	
Existing BARAX	
ELECTRIC POLE	
TELEPHONE POLE	
TELEPHONE MANHOLE	
SEWER MANHOLE	
WATER MANHOLE	
WATER VALVE	
HIGH VOLTAGE POLE	
ELECTRIC MANHOLE	
NEW ASPHALT LAYER	
NEW BASE COURSE LAYER	
EXISTING TREE	

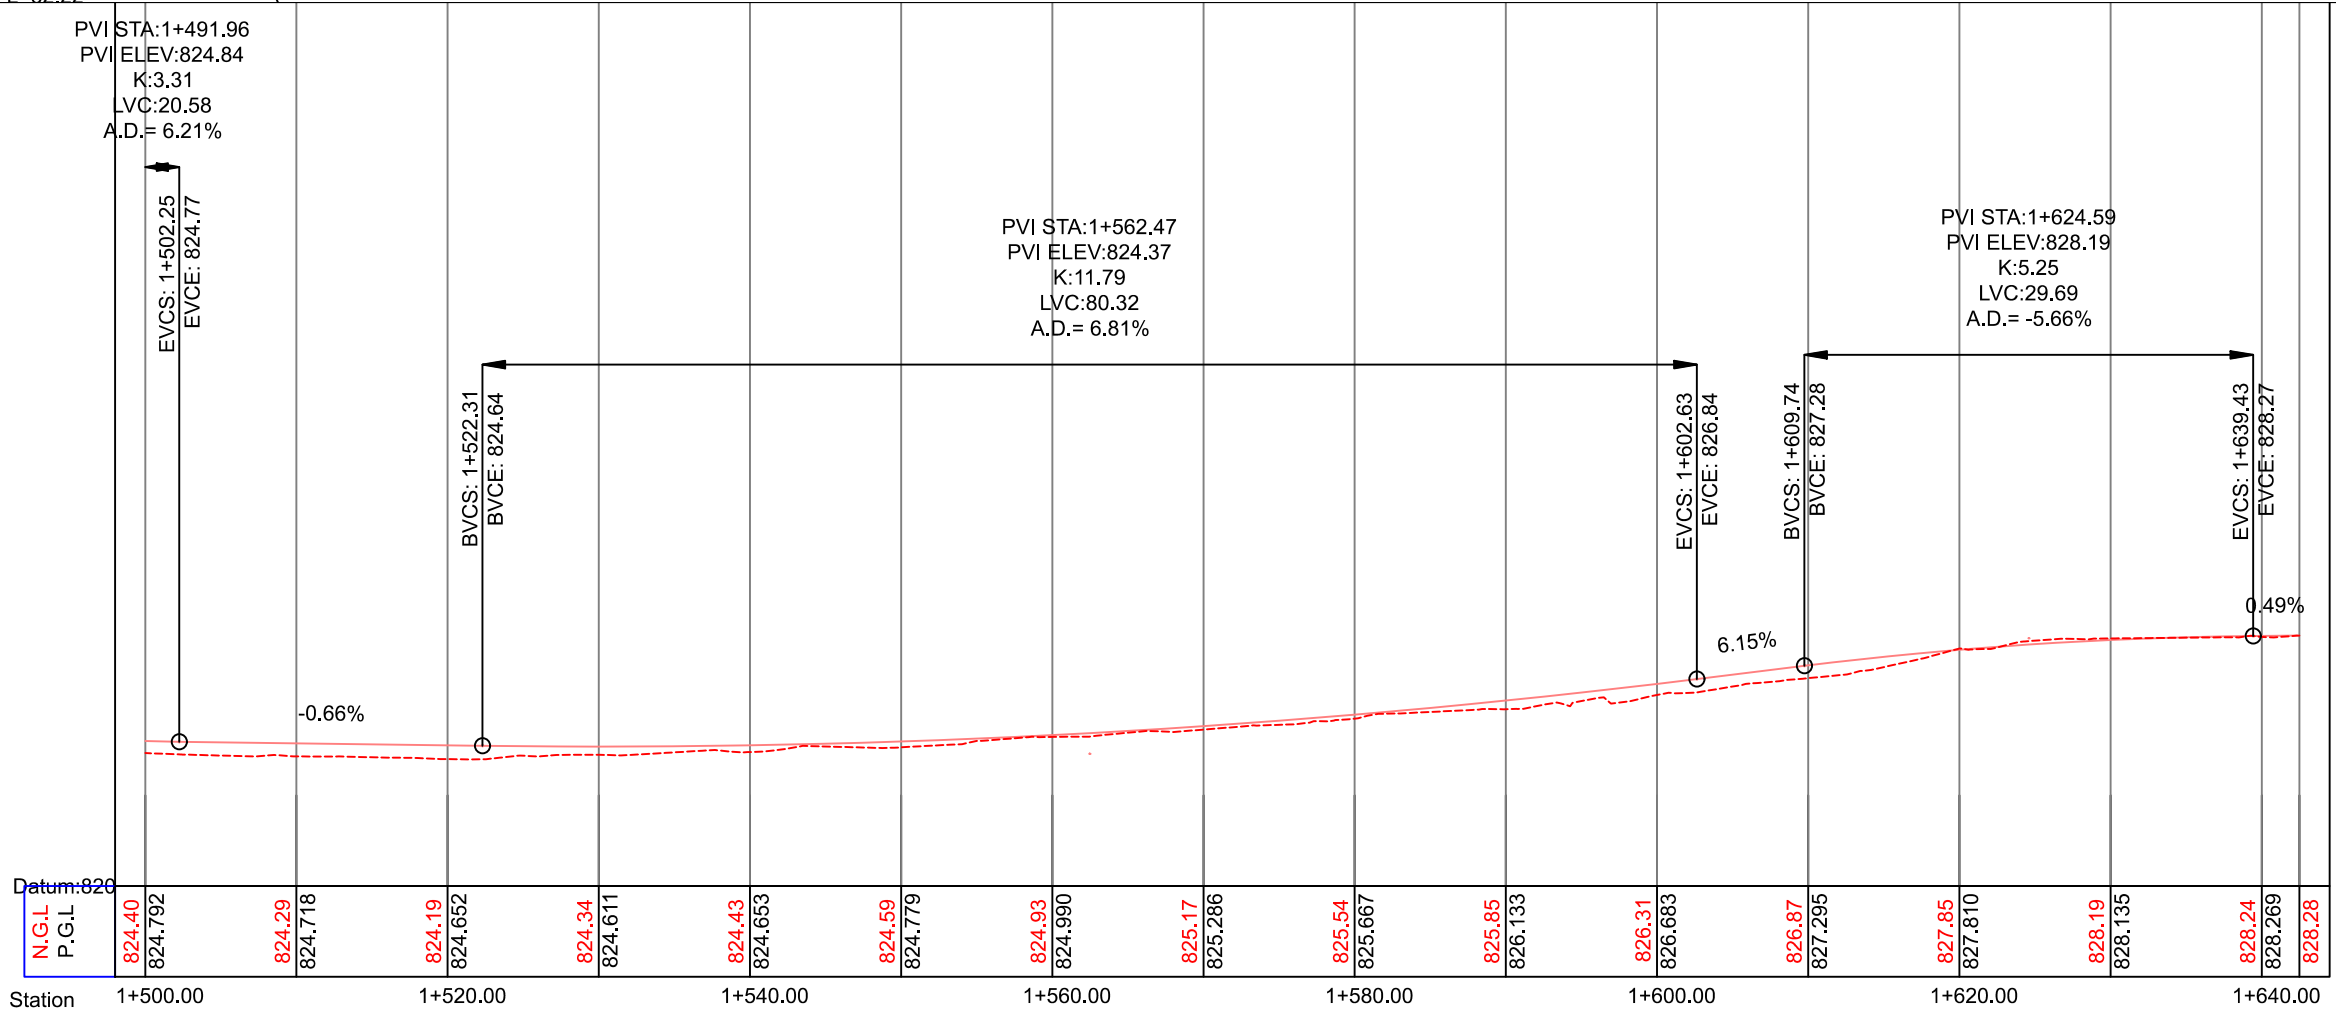


SUPER VISOR:-  
DR.FAYDE SHABANA


Project Name	
BEITOULA - HALHUL ROAD	
Drawing Title	
PLAN & PROFILE FROM STA. 1+500 TO 1+642	
Designed :	Date
HUSSEIN MEREB	18-شهر
ODAY ALJARADAT	Scale
MOHAMAD ABU SALEM	H 1:500 V 1:200
	Sheet No.
	11

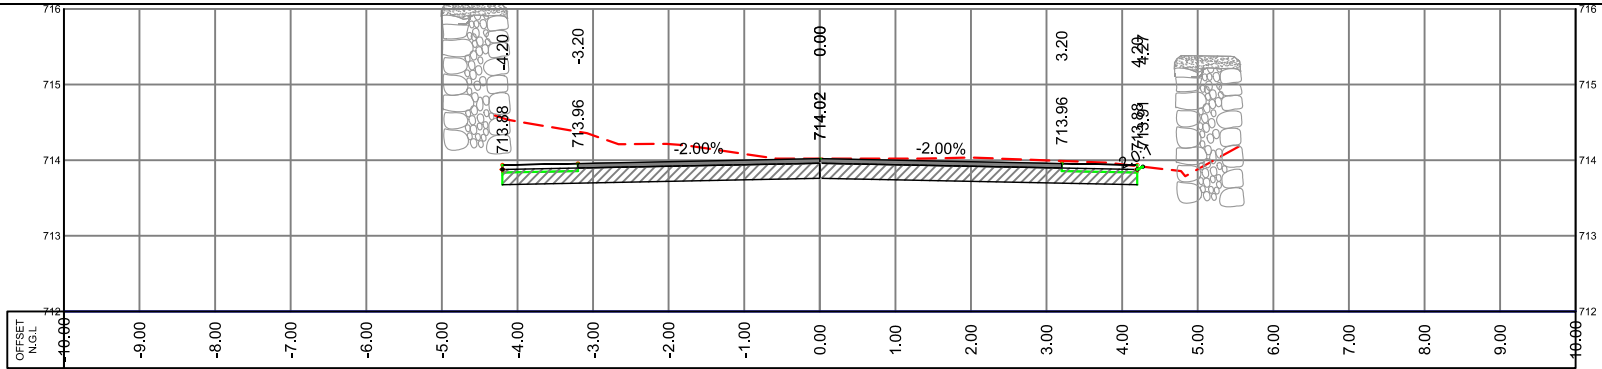


0+020.00

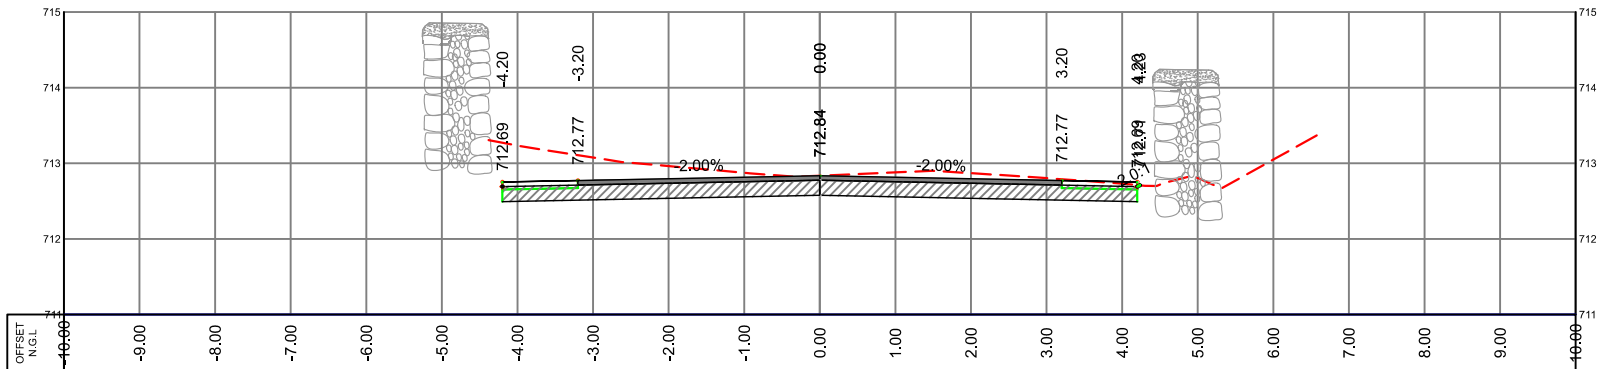

0+010.00

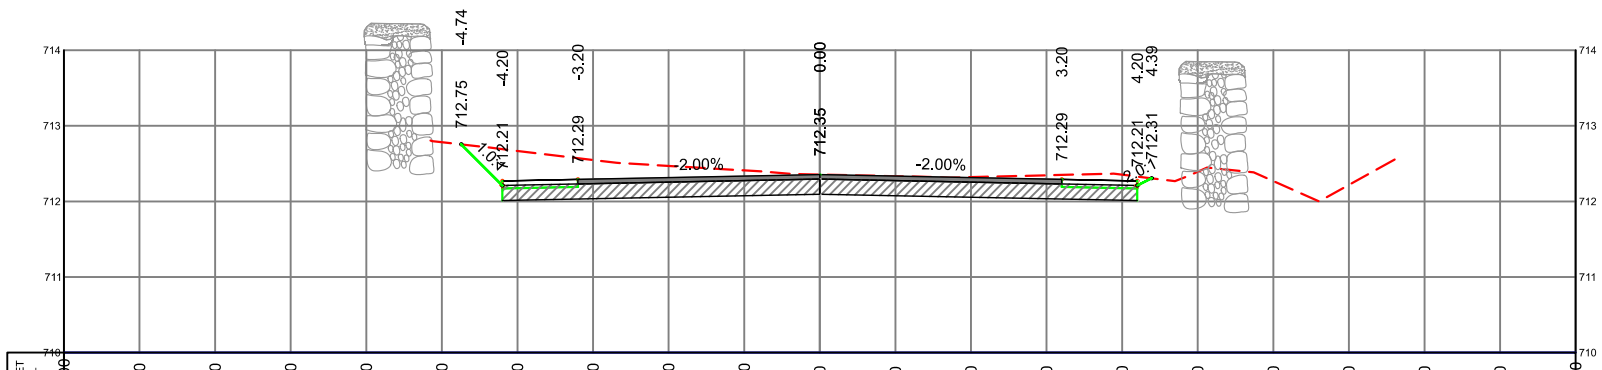

0+000.00

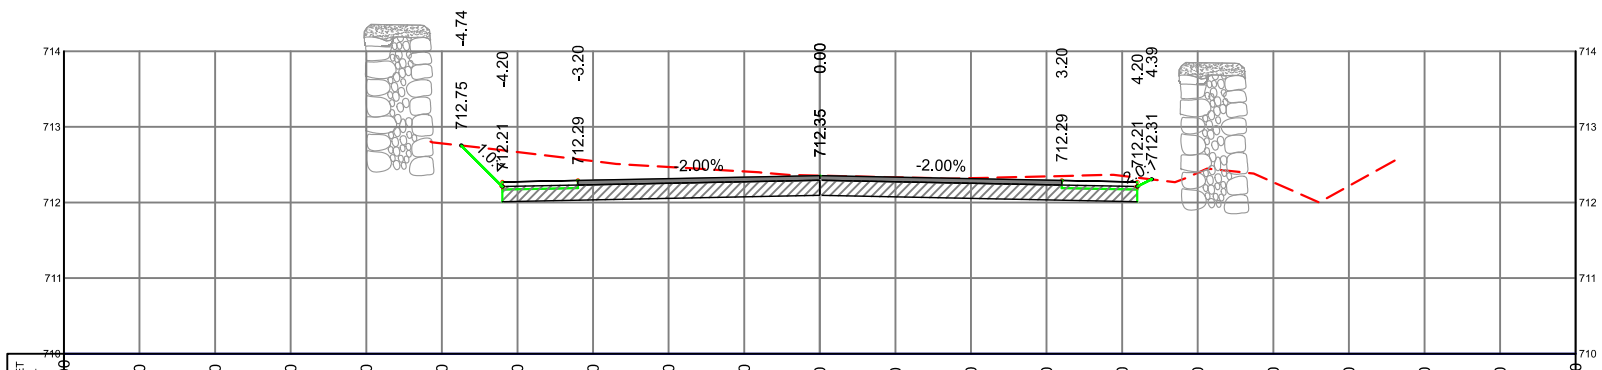


0+000.00

### LEGEND


N.G.L. ---

P.G.L. —

S.G.L. —

 

EX. STONE WALL

 

NEW STONE WALL



EX. BUILDING



SUPER VISOR:-  
DR.FAYDE SHABANA

Project Name  
BEITOUOLA - HALHUL ROAD

Drawing title:  
CROSS SECTION


Designed :  
HUSSEIN MEREB  
ODAY ALJARADAT  
MOHAMAD ABU SALEM

Scale: H 1:100  
V 1:100


Date:  
18-10-2023

Checked:


Sheet No.

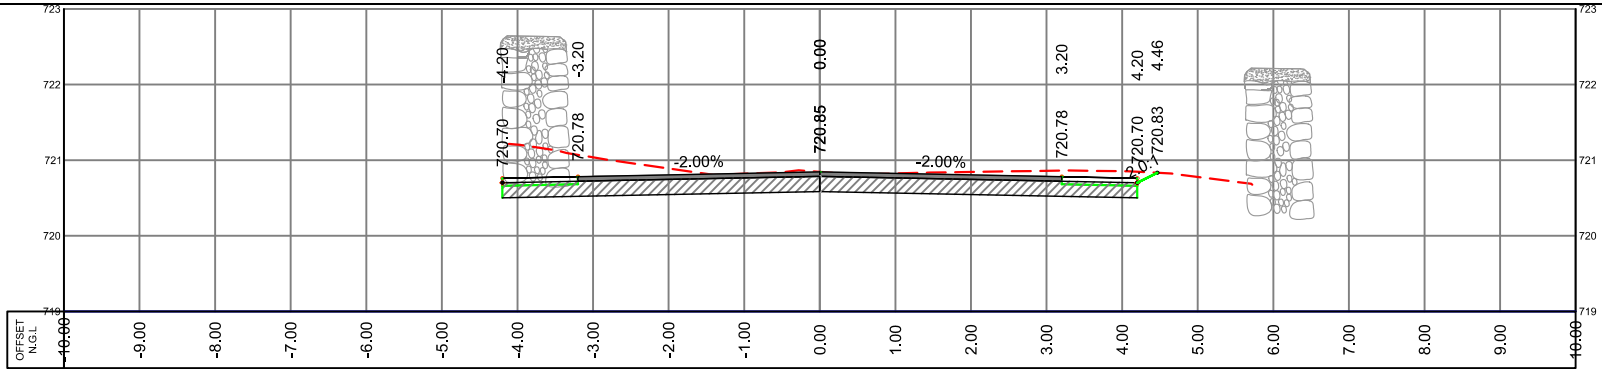


0+060.00

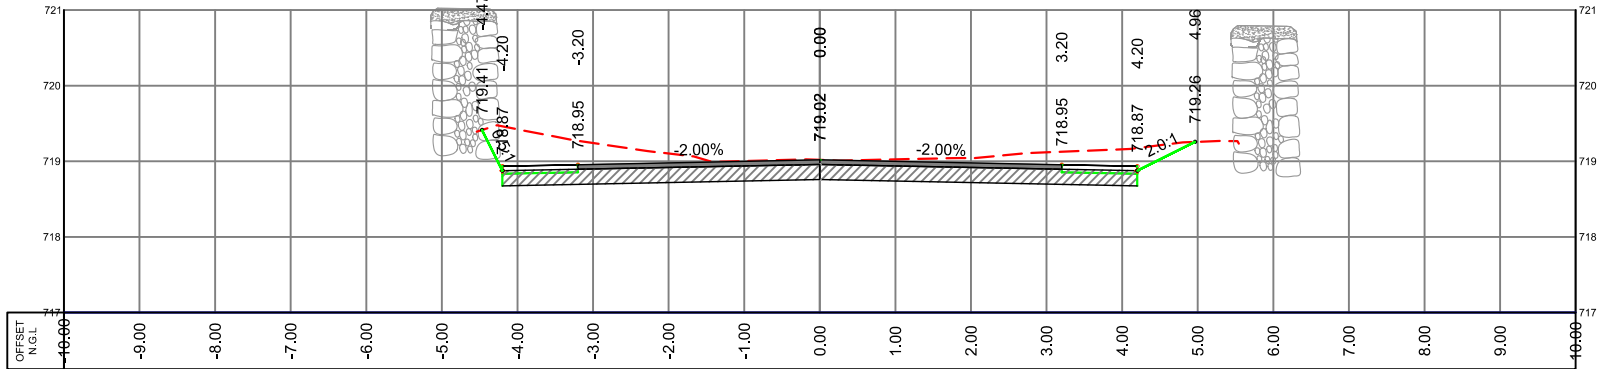

0+050.00

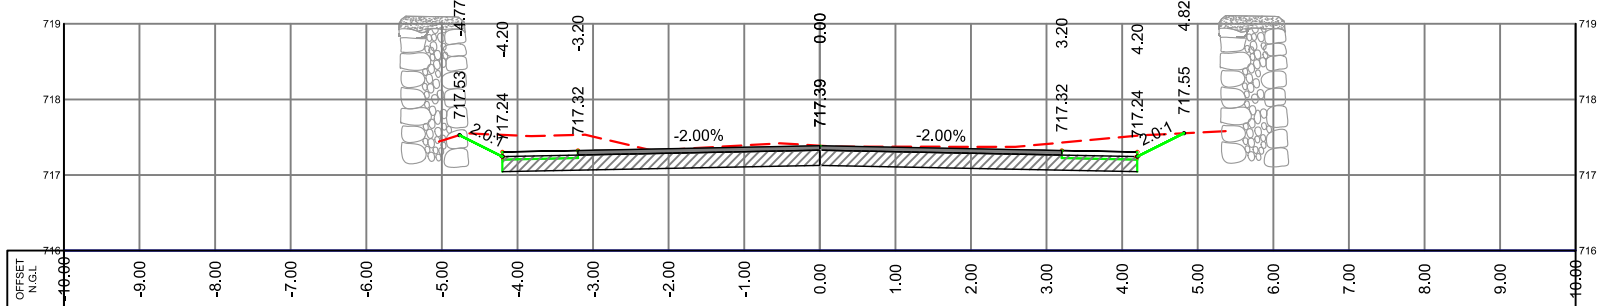


0+040.00

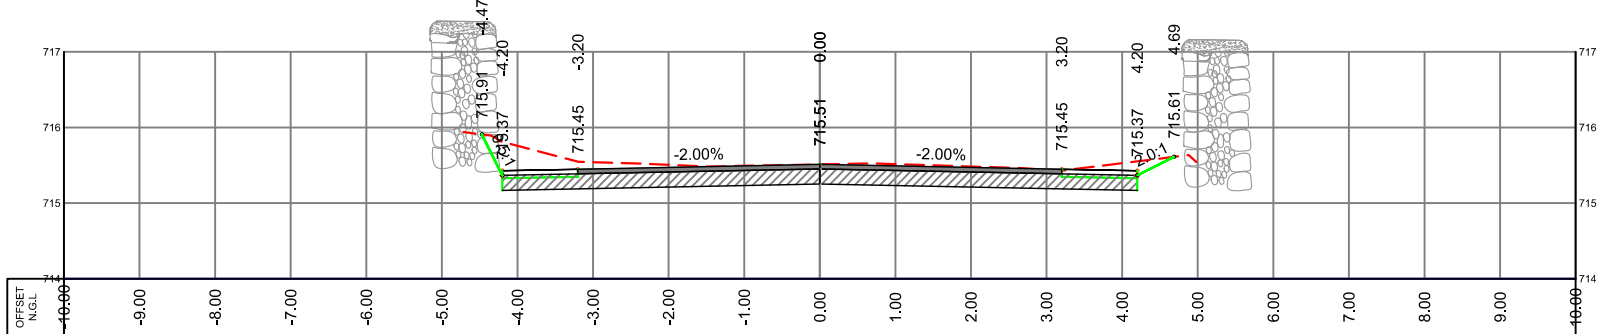

0+030.00

LEGEND

- N.G.L. ---  
P.G.L. ---  
S.G.L. ---

 

EX. STONE WALL



NEW STONE WALL



EX. BUILDING



SUPER VISOR:-  
DR.FAYDE SHABANA

Project Name  
BEITOUOLA - HALHUL ROAD

Drawing title:  
CROSS SECTION


Designed :  
HUSSEIN MEREB  
ODAY ALJARADAT  
MOHAMAD ABU SALEM

Scale: H 1:100  
V 1:100


Date:  
18-11-2023

Checked:


Sheet No.

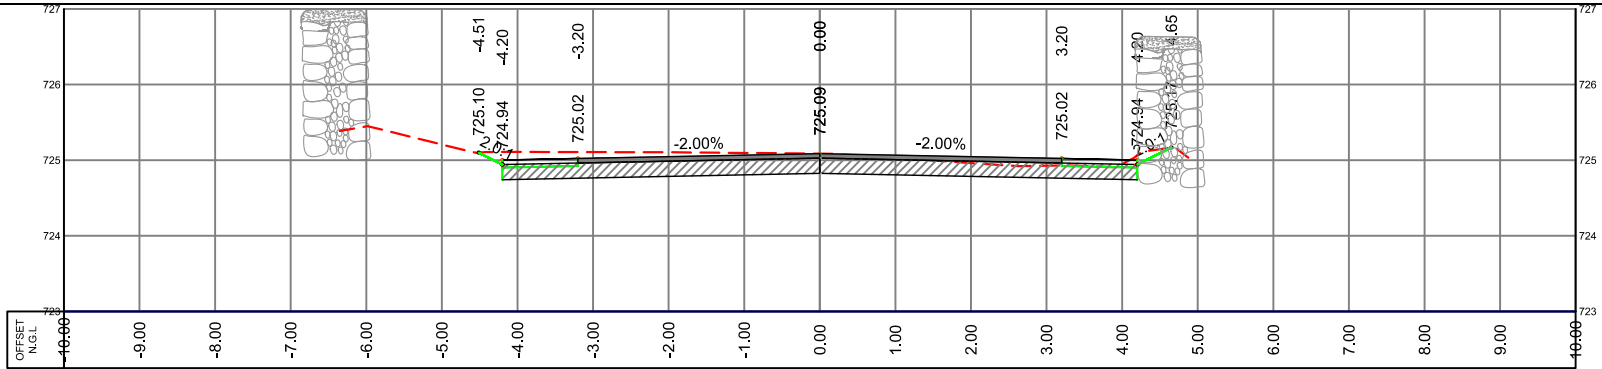


0+096.07

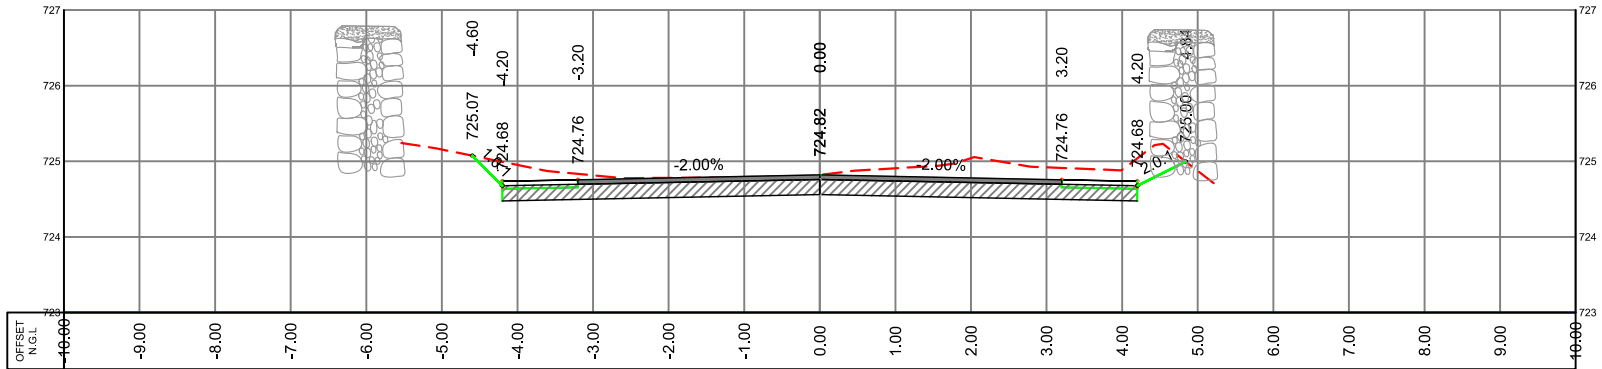

0+090.00

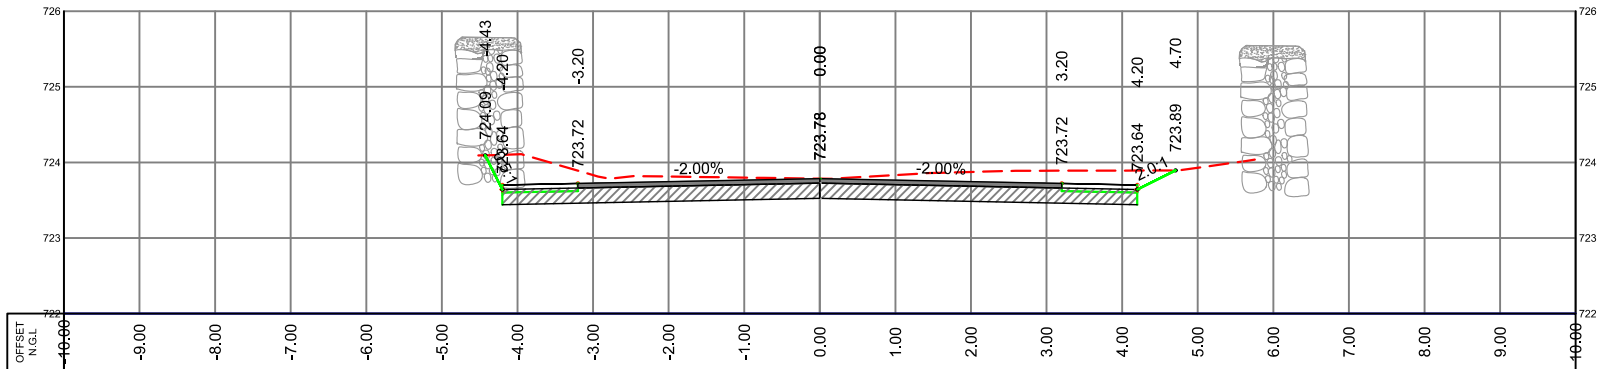


0+080.00

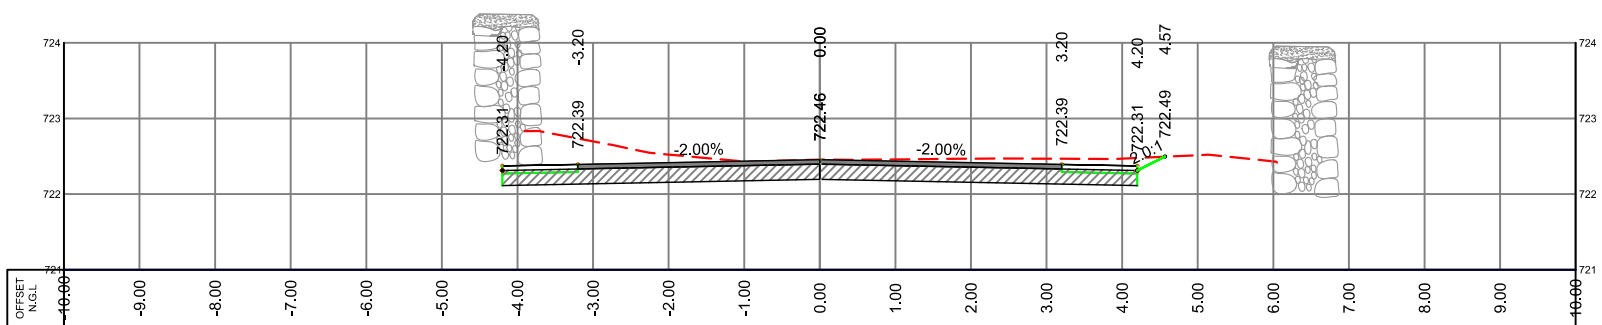

0+070.00

LEGEND

- N.G.L. ---
- P.G.L. —
- S.G.L. —

 

EX. STONE WALL



NEW STONE WALL



EX. BUILDING



SUPER VISOR:-  
DR.FAYDE SHABANA

Project Name  
BEITOUOLA - HALHUL ROAD

Drawing title:  
CROSS SECTION


Designed :  
HUSSEIN MEREB  
ODAY ALJARADAT  
MOHAMAD ABU SALEM

Scale: H 1:100  
V 1:100


Date:  
18-٢٠٢٠

Checked:


Sheet No.

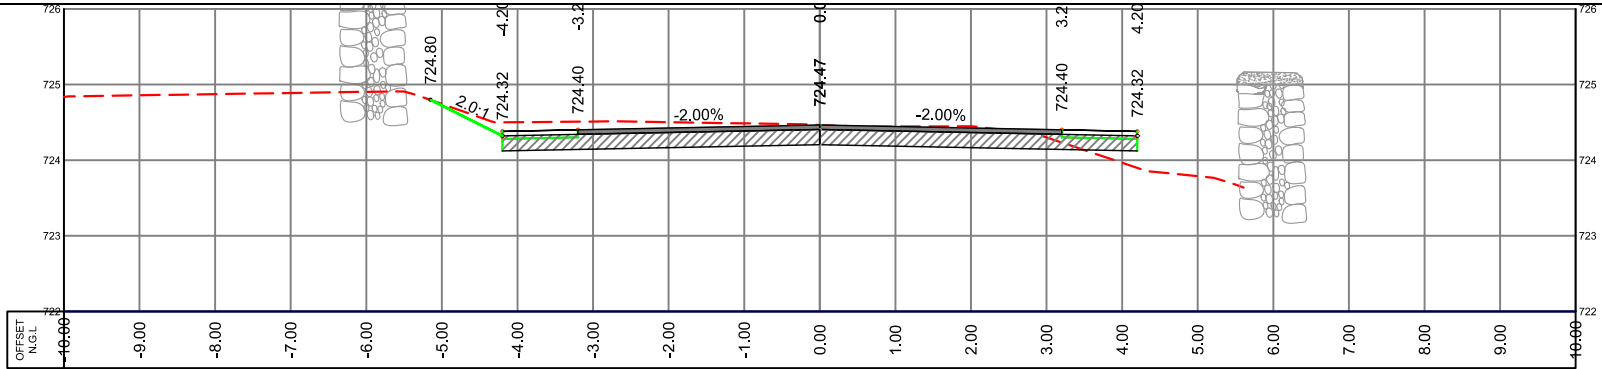


0+127.77

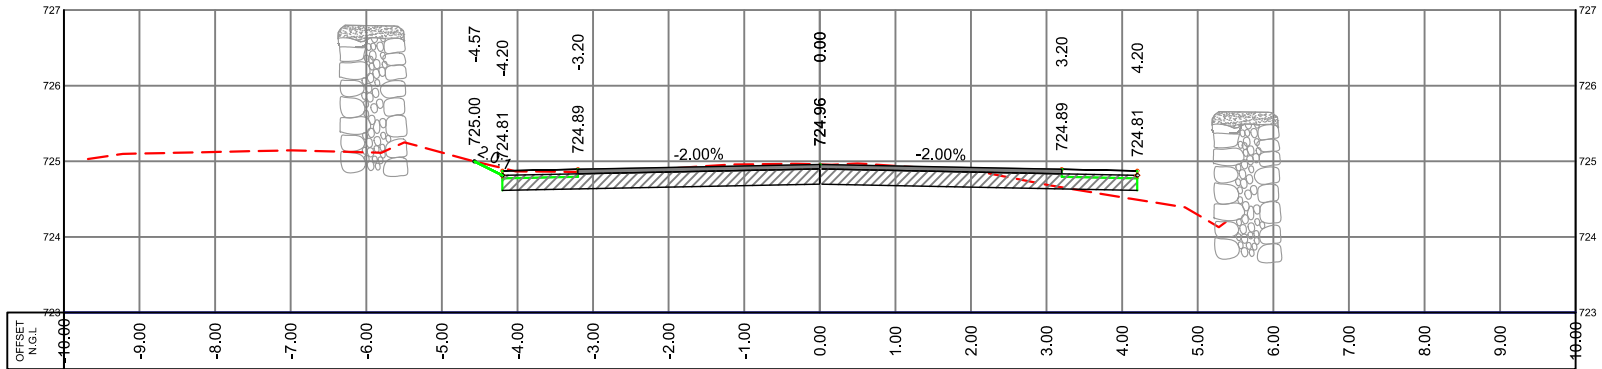

0+120.00

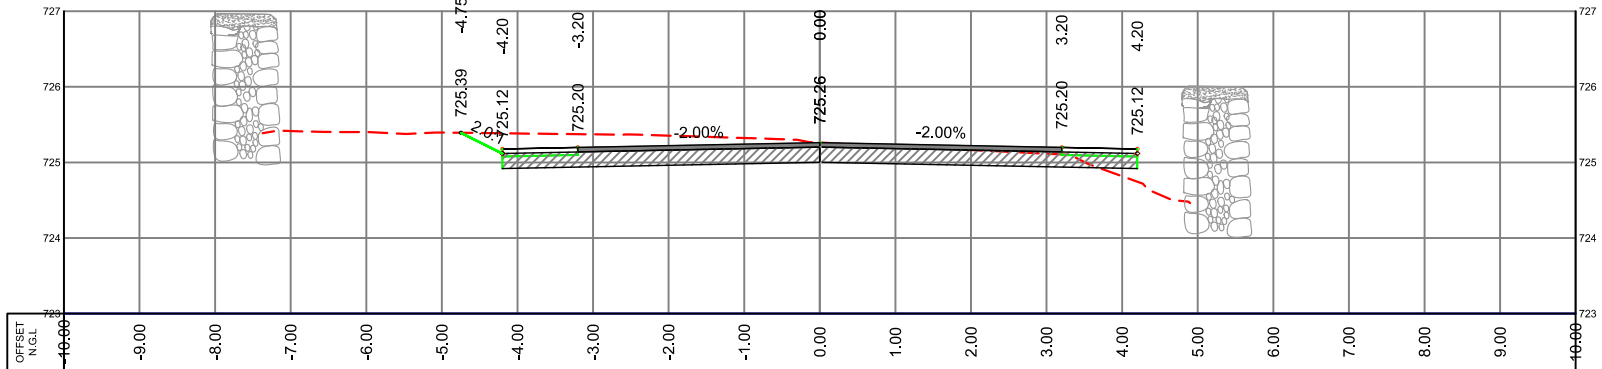

0+110.00

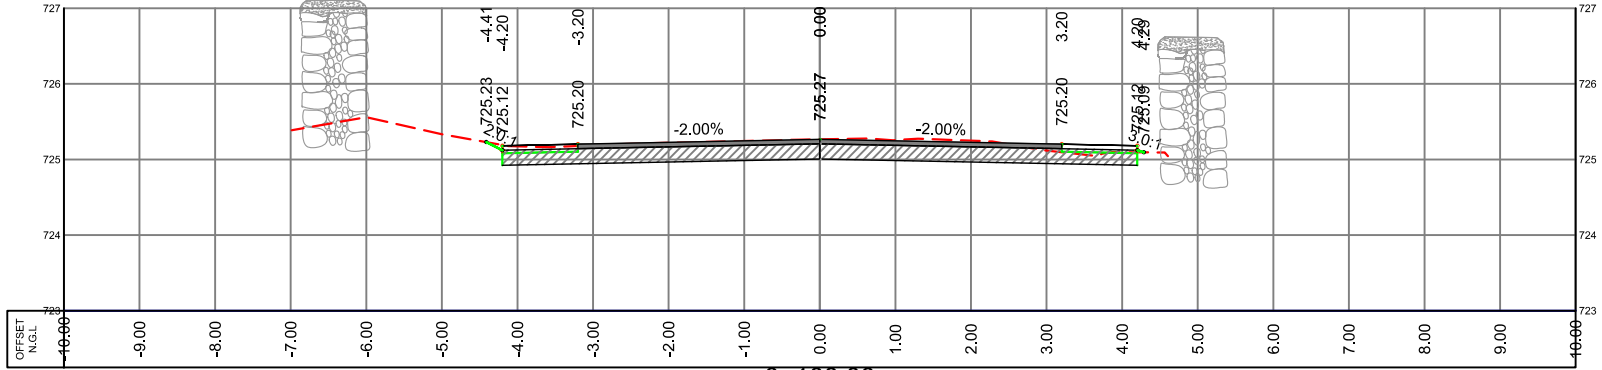


0+100.00

LEGEND

N.G.L. ---

P.G.L. —

S.G.L. —

 

EX. STONE WALL



NEW STONE WALL



EX. BUILDING



SUPER VISOR:-  
DR.FAYDE SHABANA

Project Name  
BEITOUOLA - HALHUL ROAD

Drawing title:  
CROSS SECTION

Designed :  
HUSSEIN MEREB  
ODAY ALJARADAT  
MOHAMAD ABU SALEM


Scale: H 1:100  
V 1:100

Date:  
18-10-2023


Checked:

Sheet No.




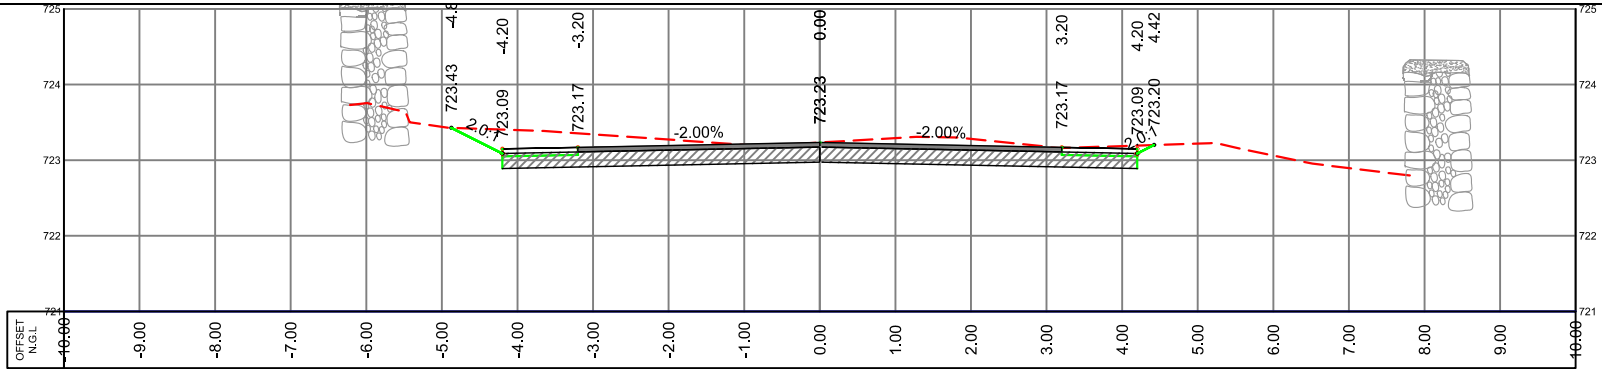


0+159.47

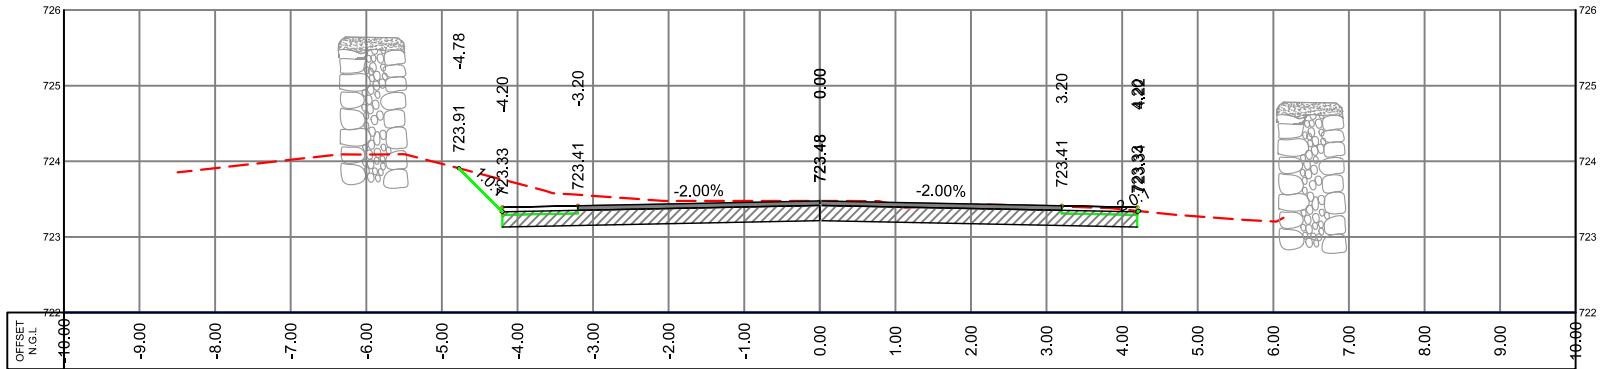

0+150.00

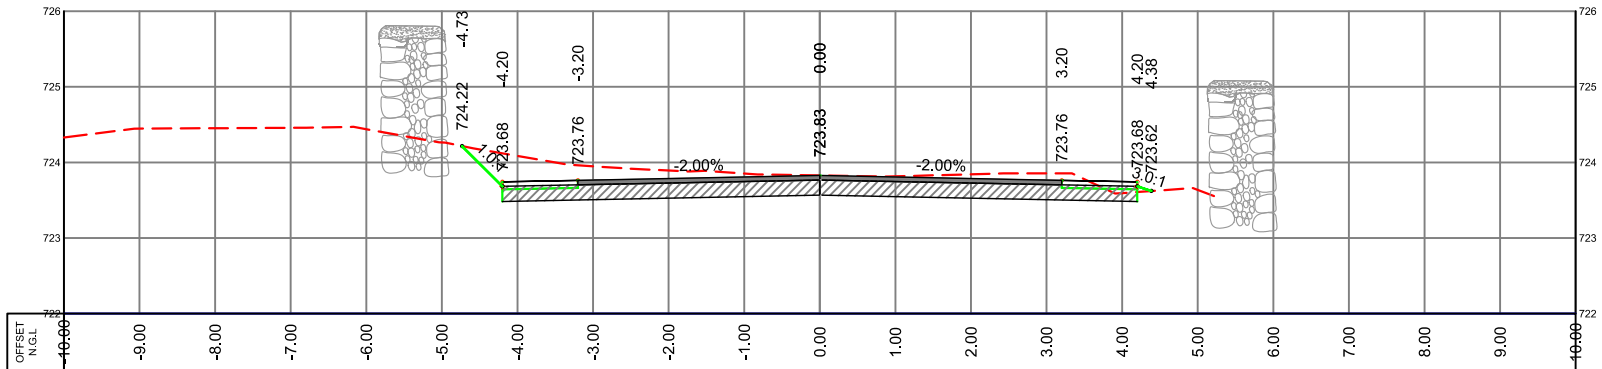


0+140.00

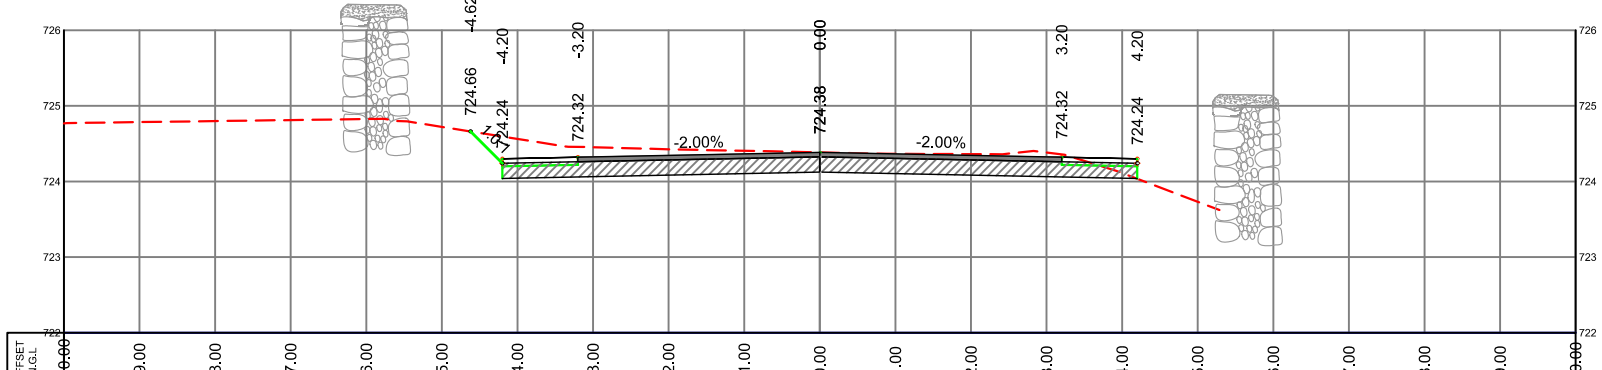


0+130.00

LEGEND

- N.G.L. ---
- P.G.L. —
- S.G.L. —

 

EX. STONE WALL

 

NEW STONE WALL



EX. BUILDING



SUPER VISOR:-  
DR.FAYDE SHABANA

Project Name  
BEITOUOLA - HALHUL ROAD


Drawing title:  
CROSS SECTION

Designed :  
HUSSEIN MEREB  
ODAY ALJARADAT  
MOHAMAD ABU SALEM


Scale: H 1:100  
V 1:100

Date:  
18-10-2023


Checked: Sheet No.

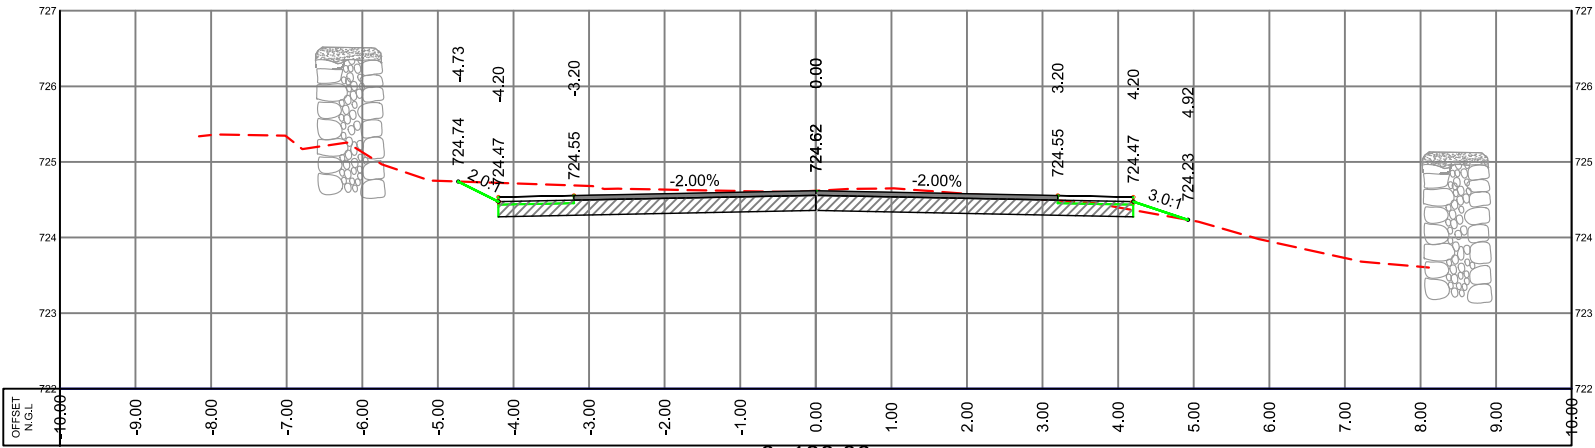

0+180.00

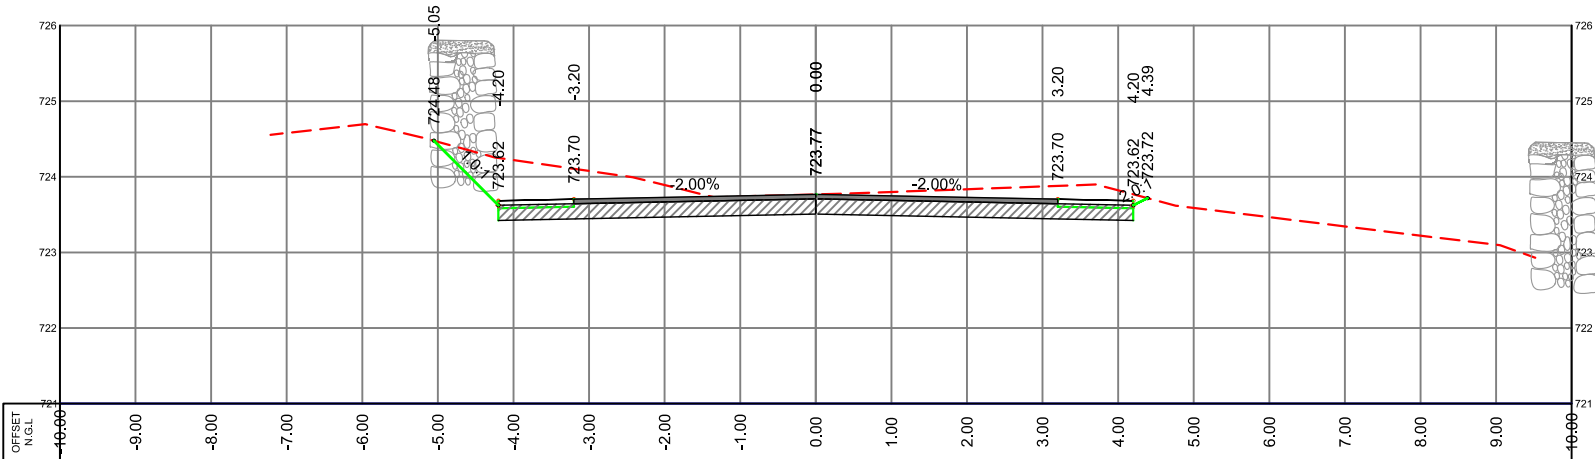


0+170.00

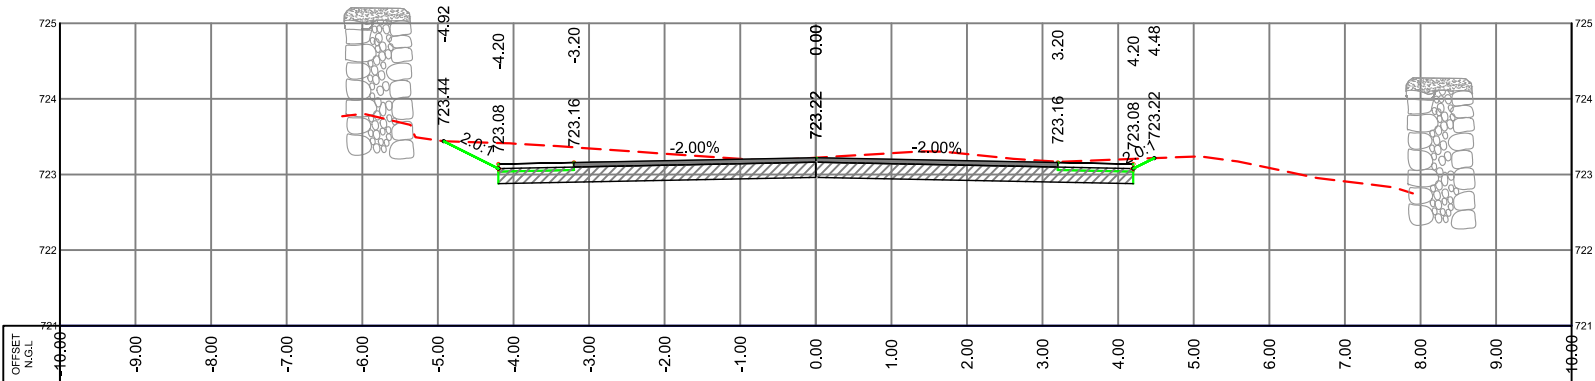


0+160.00

LEGEND

N.G.L. ---  
P.G.L. ---  
S.G.L. ---

 

EX. STONE WALL

 

NEW STONE WALL



EX. BUILDING



SUPER VISOR:-  
DR.FAYDE SHABANA



Project Name  
BEITOULA - HALHUL ROAD

Drawing title:  
CROSS SECTION




Designed :  
HUSSEIN MEREB  
ODAY ALJARADAT  
MOHAMAD ABU SALEM

Scale: H 1:100  
V 1:100  
Date:  
18-10-2023  
Sheet No.


Checked:

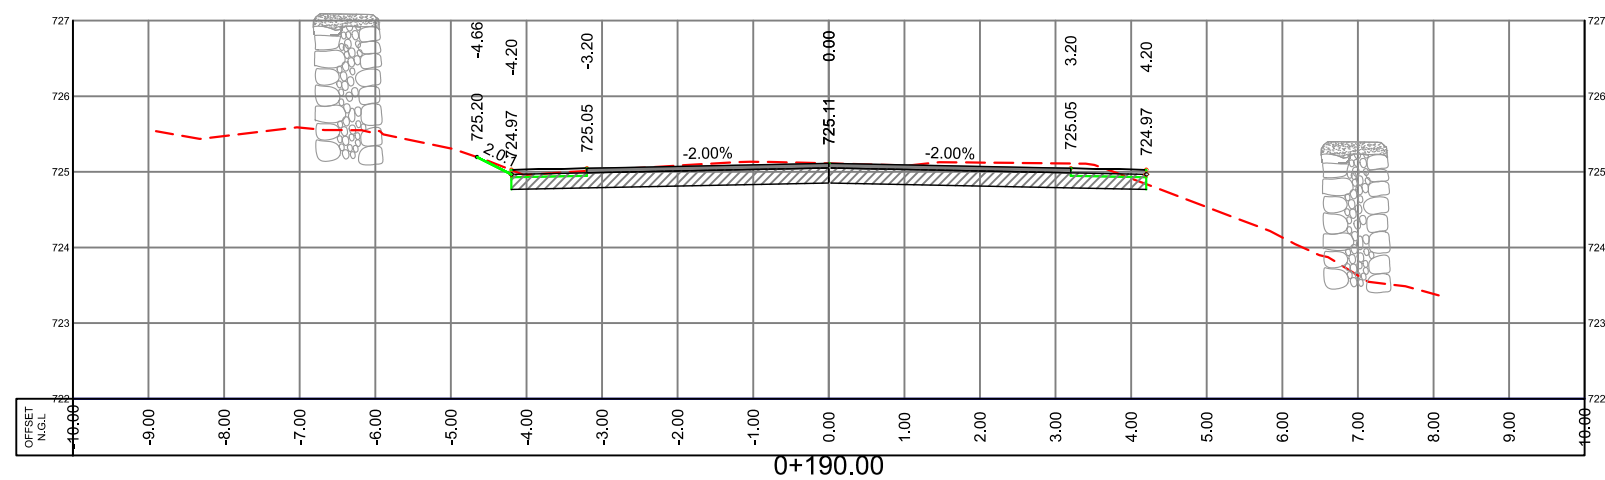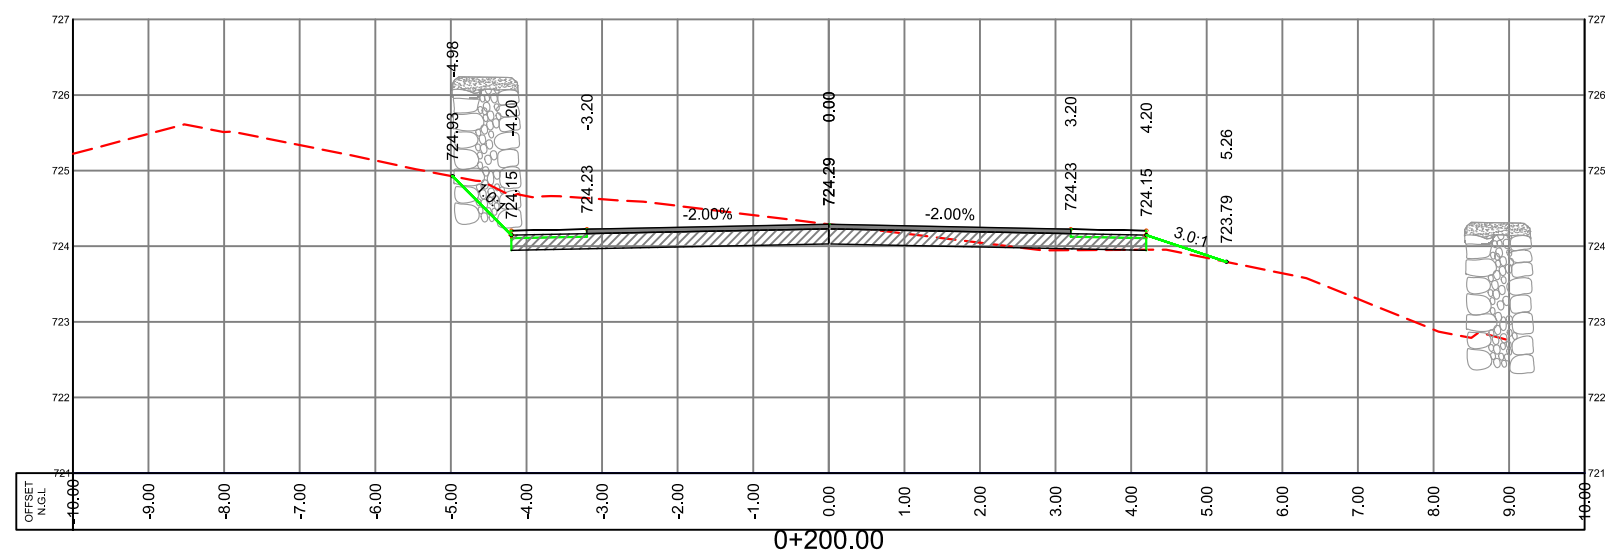


<i>Designed :</i> <b>HUSSEIN MEREB</b> <b>ODAY ALJARADAT</b> <b>MOHAMAD ABU SALEM</b>	<i>Scale:</i> $H \ 1:100$ $V \ 1:100$
	<i>Date:</i> 18-٢٠٢٠
<i>Checked:</i>	<i>Sheet No.</i>

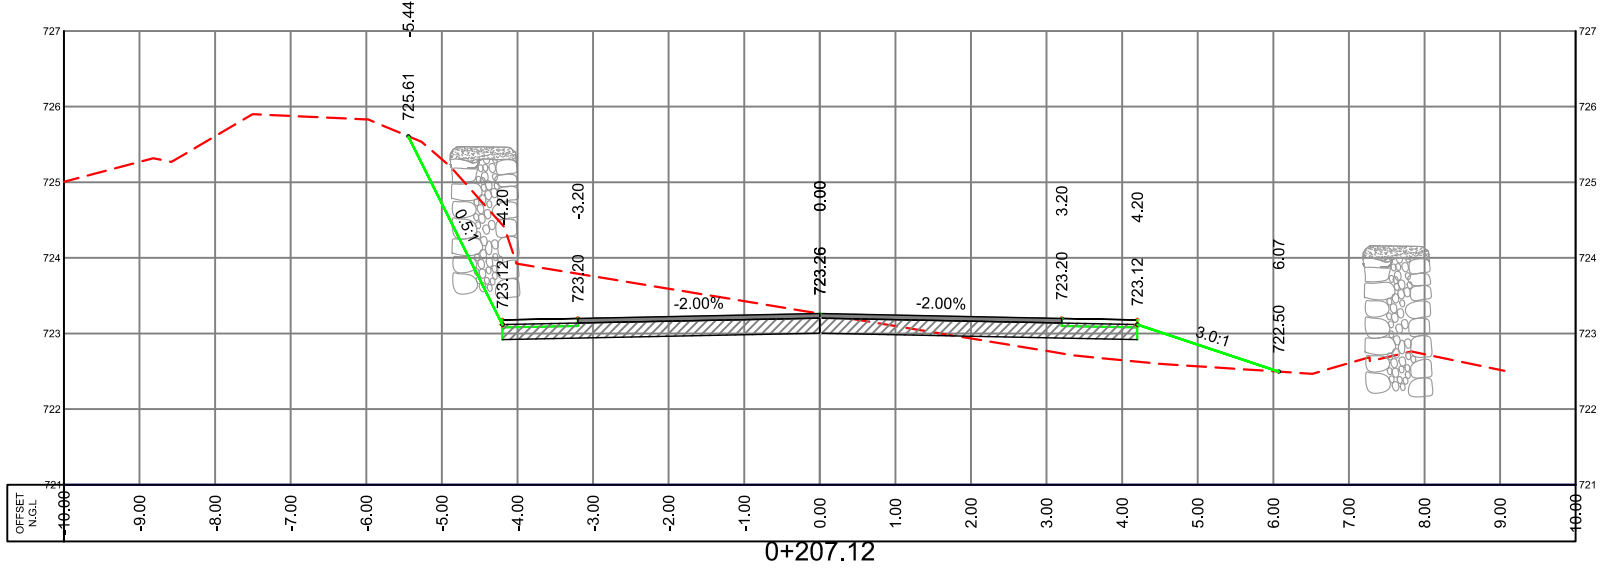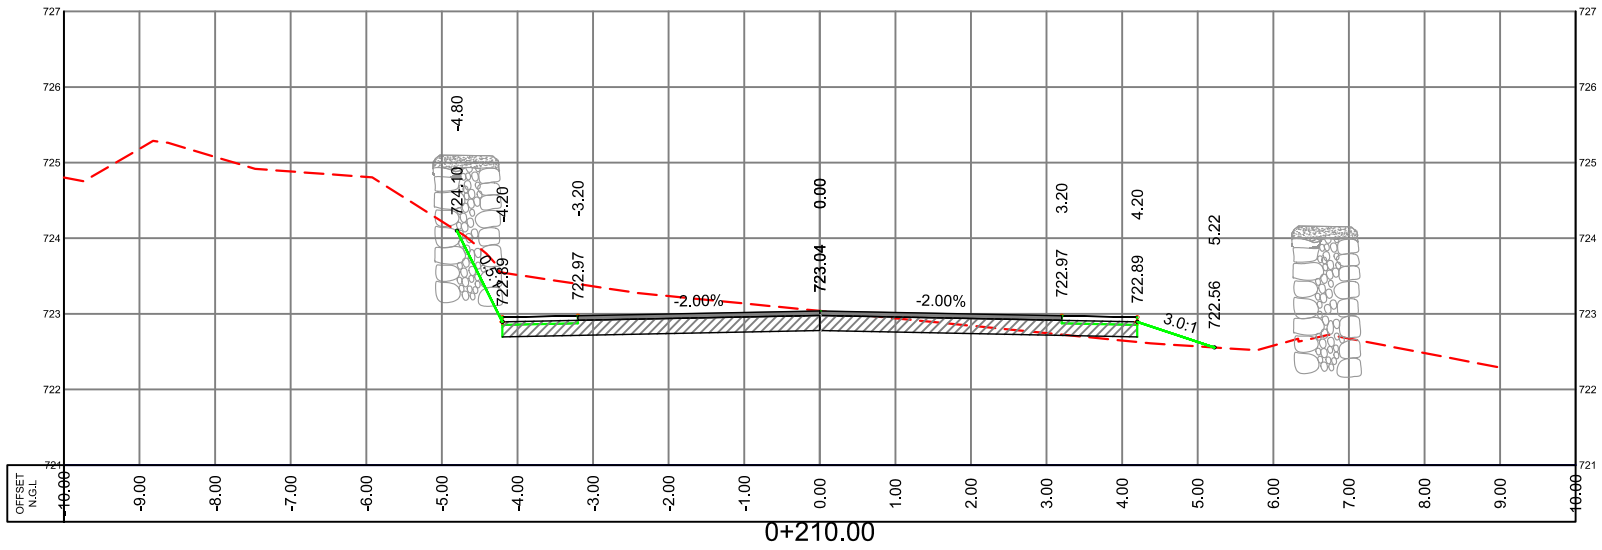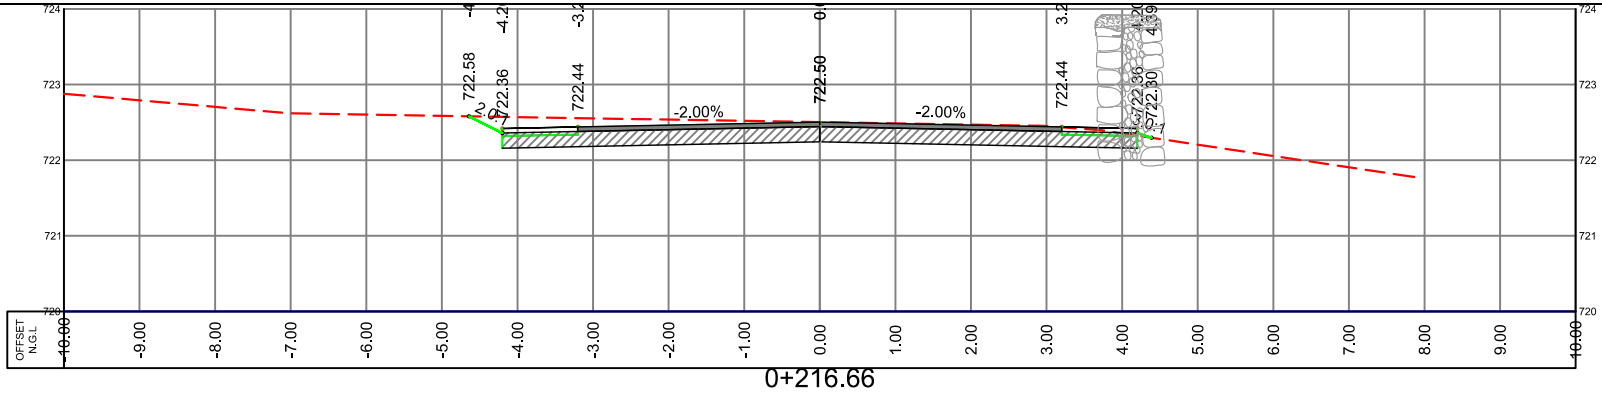


LEGEND

- N.G.L. 
- P.G.L. 
- S.G.L. 

 

EX. STONE WALL

 

NEW STONE WALL



EX. BUILDING



SUPER VISOR:-  
DR.FAYDE SHABANA


Project Name  
BEITOUOLA - HALHUL ROAD

Drawing title:  
CROSS SECTION


Designed :  
HUSSEIN MEREB  
ODAY ALJARADAT  
MOHAMAD ABU SALEM

Scale: H 1:100  
V 1:100  
Date:  
18-10-2023  
Sheet No.


Checked:

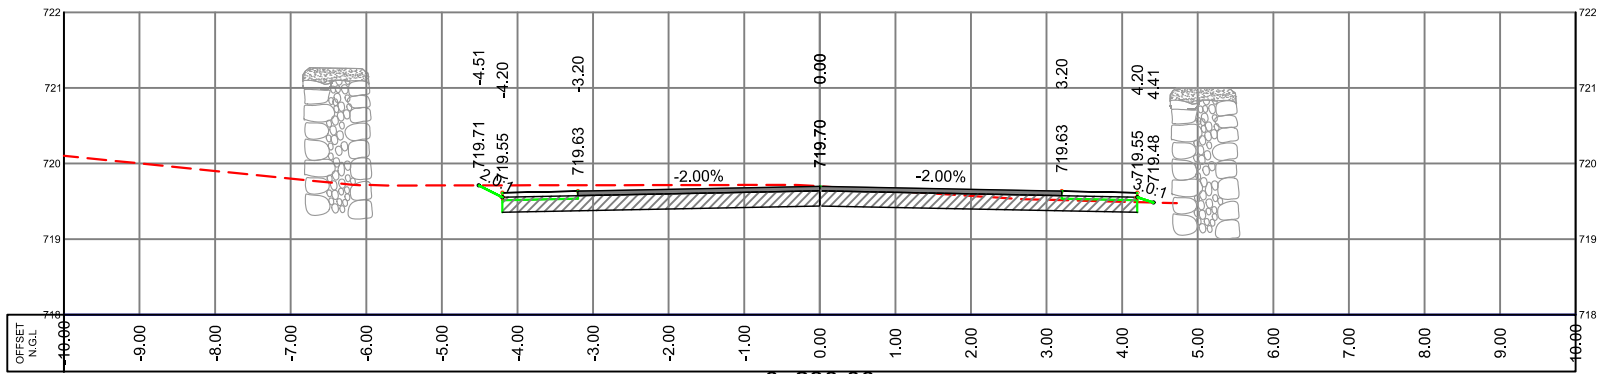

0+230.00

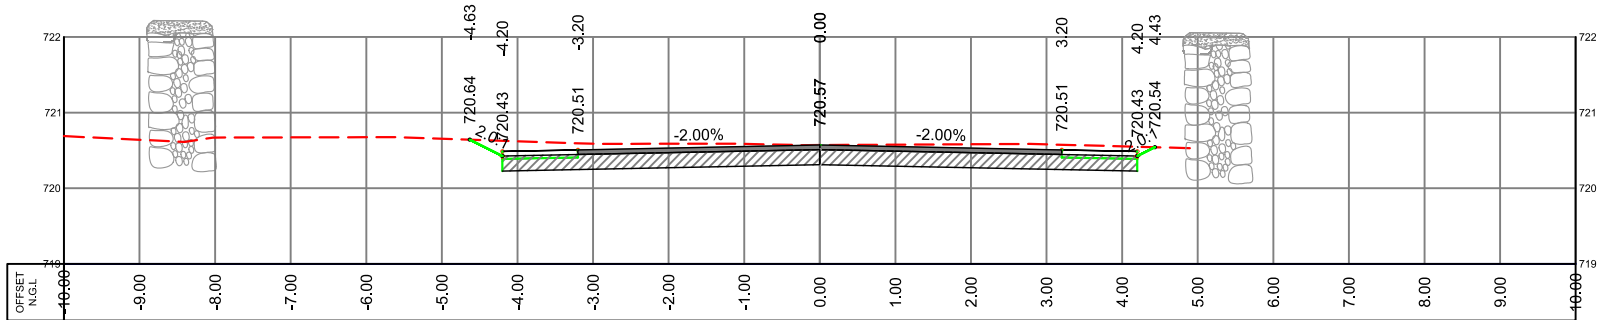


0+226.19

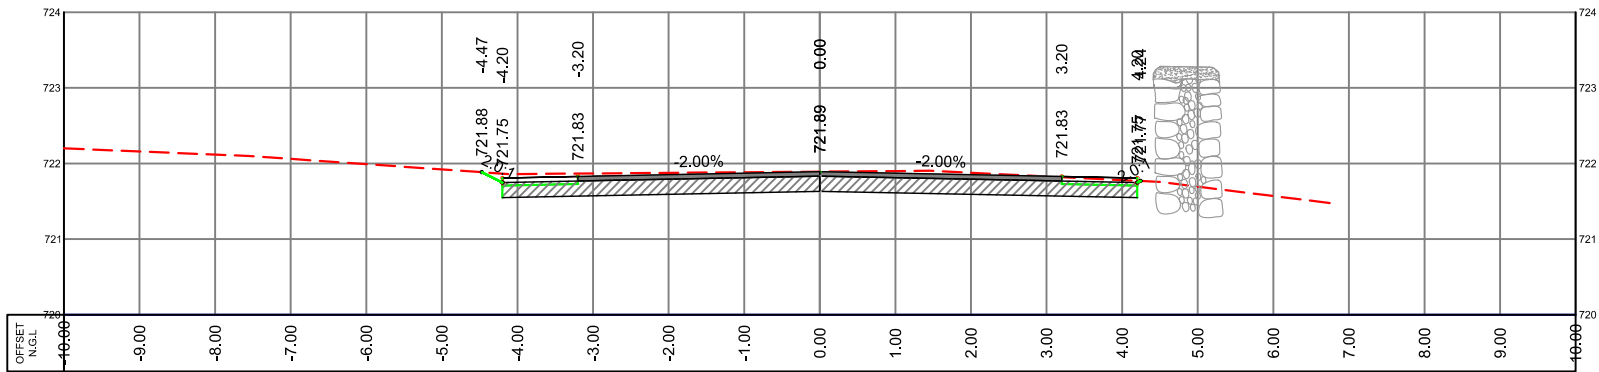


0+220.00

LEGEND

- N.G.L. ---
- P.G.L. —
- S.G.L. —

 

EX. STONE WALL

 

NEW STONE WALL



EX. BUILDING



SUPER VISOR:-  
DR.FAYDE SHABANA

Project Name  
BEITOUOLA - HALHUL ROAD

Drawing title:  
CROSS SECTION

Designed :  
HUSSEIN MEREB  
ODAY ALJARADAT  
MOHAMAD ABU SALEM




Scale: H 1:100  
V 1:100

Date:  
18-10-2023

Checked:

Sheet No.



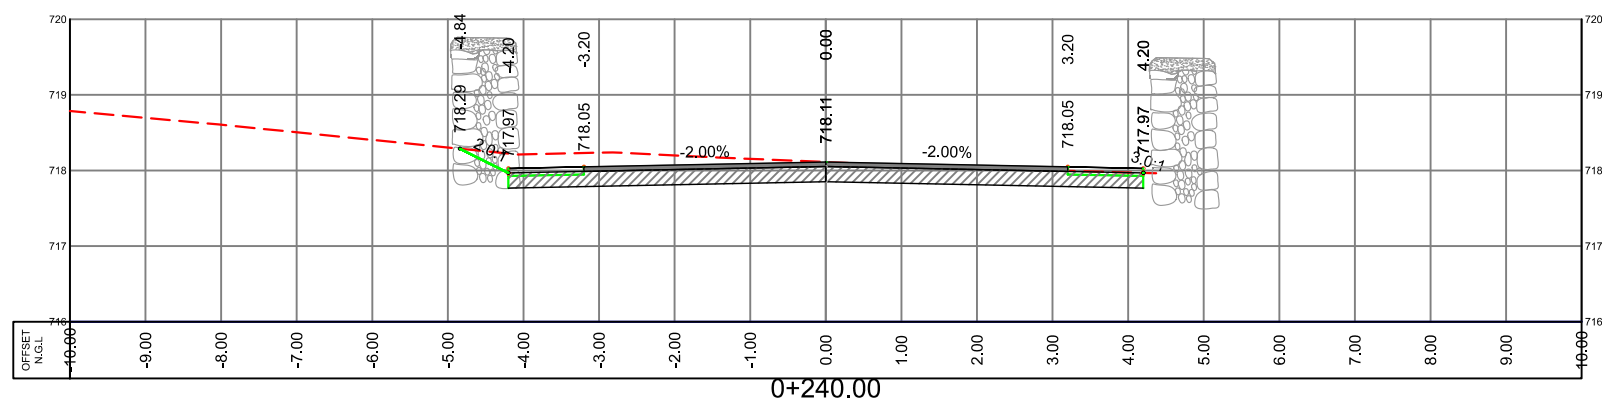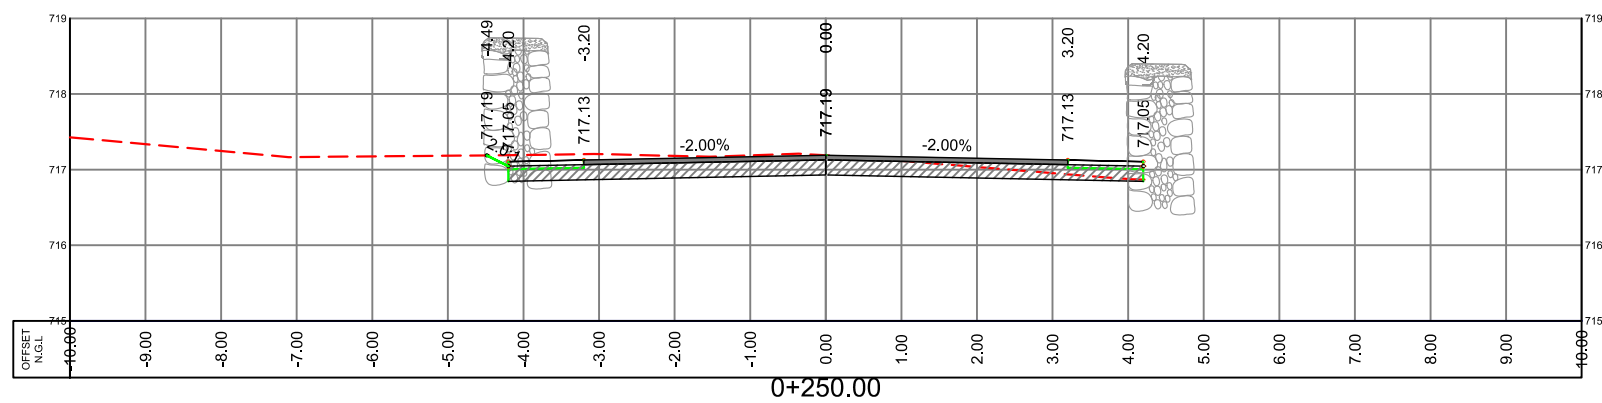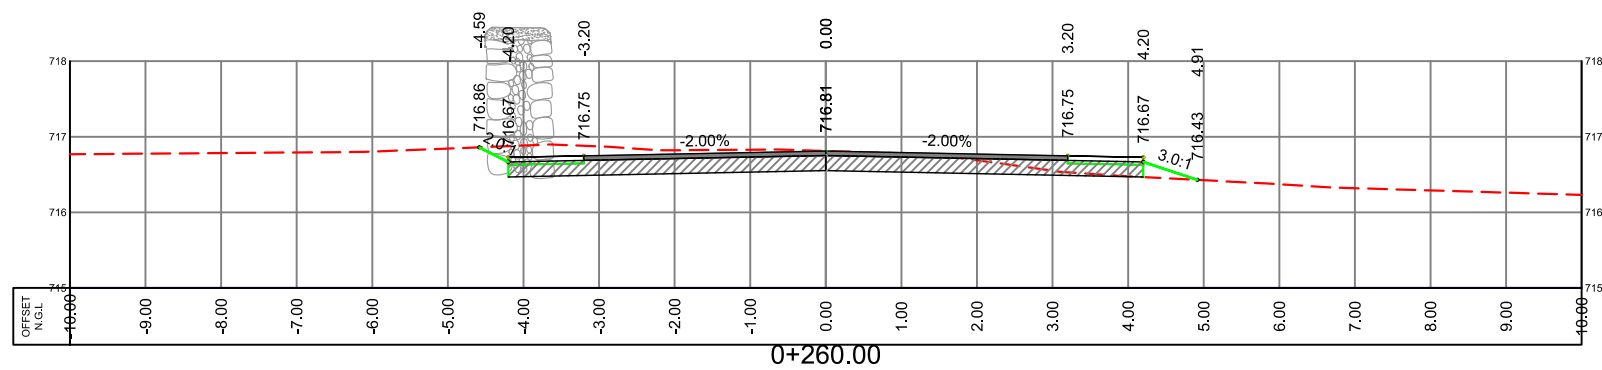


LEGEND


N.G.L. -----

P.G.L. \_\_\_\_\_

S.G.L \_\_\_\_\_

 

EX. STONE WALL

 

NEW STONE WALL



EX. BUILDING



SUPER VISOR:-  
DR.FAYDE SHABANA

Project Name


BEITOUULA - HALHUL ROAD

Drawing title: *CROSS SECTION*


Designed :	HUSSEIN MEREB ODAY ALJARADAT MOHAMAD ABU SALEM
------------	--

Scale:  $H$  1:100


Date: 18-تموز

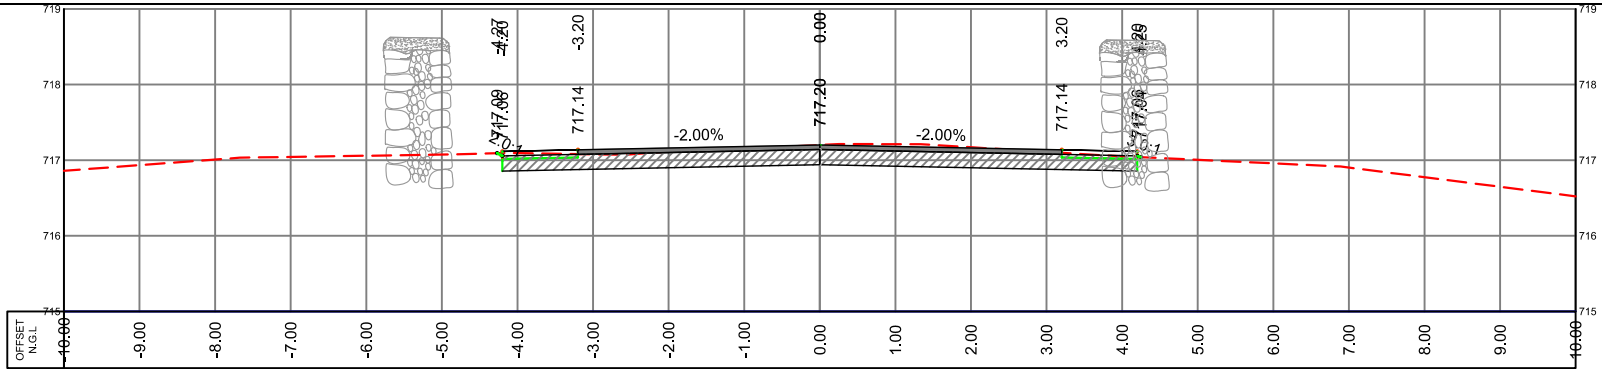


0+290.00

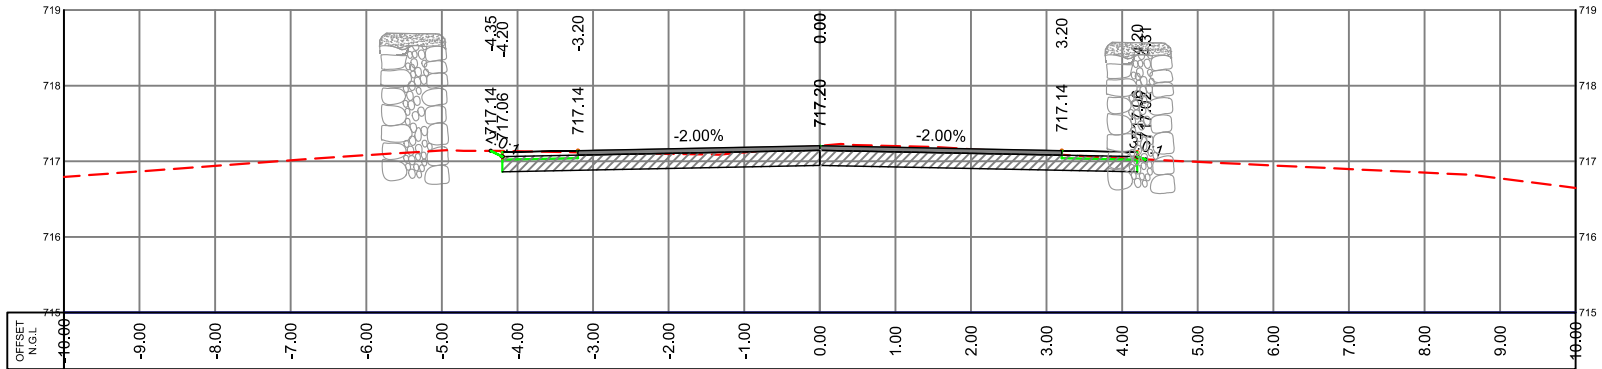

0+285.34

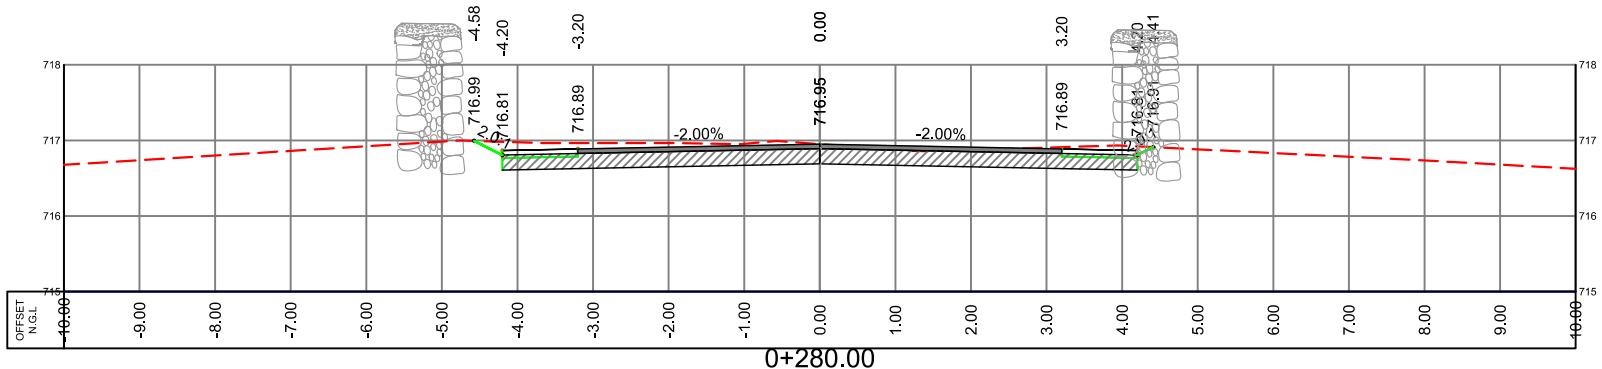


0+280.00

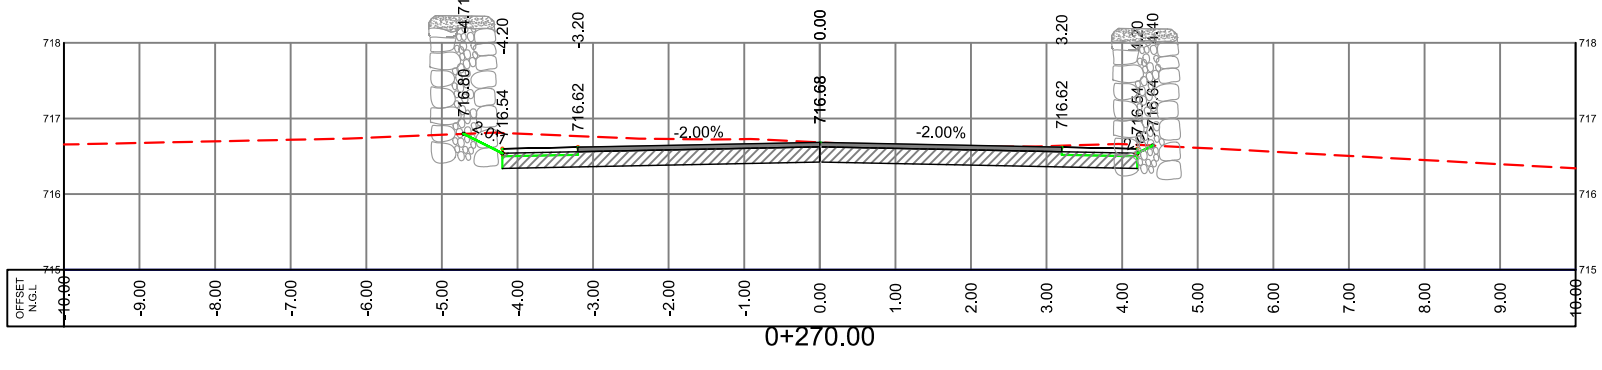


0+270.00

LEGEND

- N.G.L. ---
- P.G.L. —
- S.G.L. —

 

EX. STONE WALL

 

NEW STONE WALL



EX. BUILDING



SUPER VISOR:-  
DR.FAYDE SHABANA

Project Name  
BEITOUOLA - HALHUL ROAD

Drawing title:  
CROSS SECTION





Designed :  
HUSSEIN MEREB  
ODAY ALJARADAT  
MOHAMAD ABU SALEM

Scale: H 1:100  
V 1:100

Date:  
18-10-2023

Checked:

Sheet No.

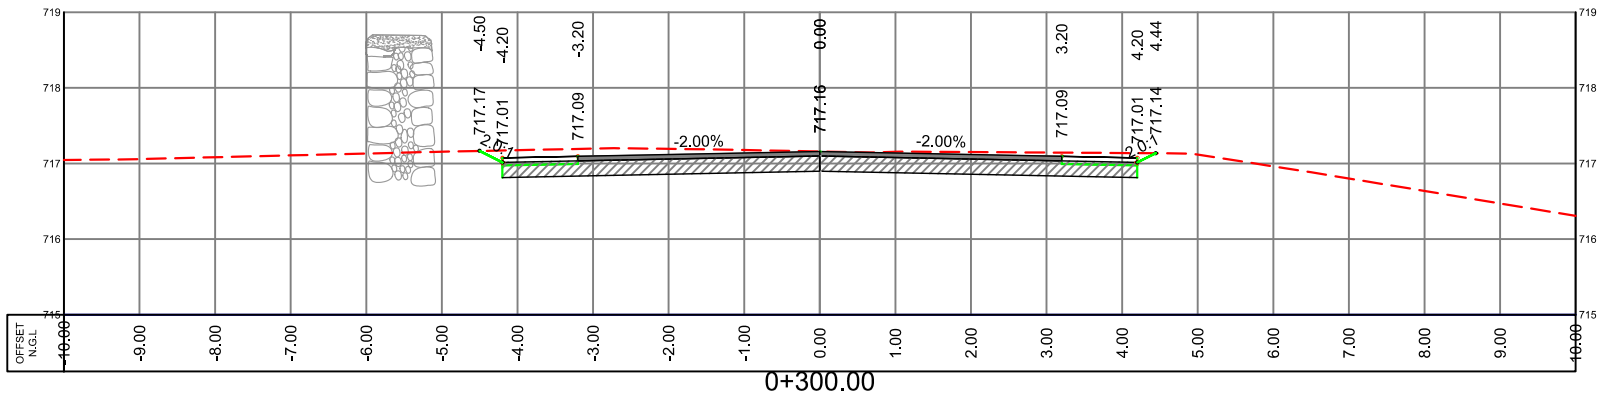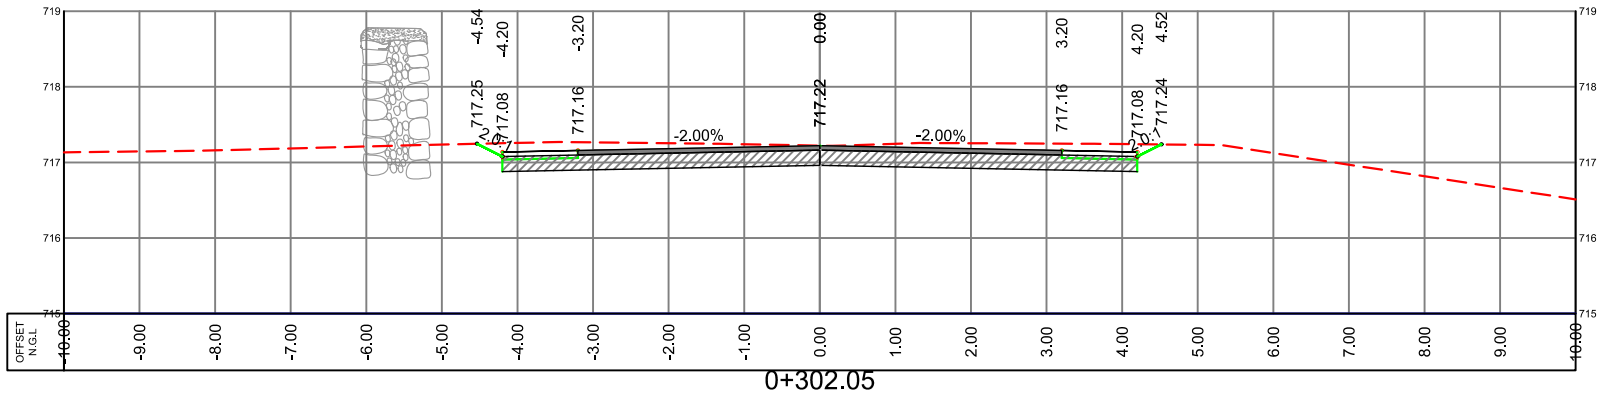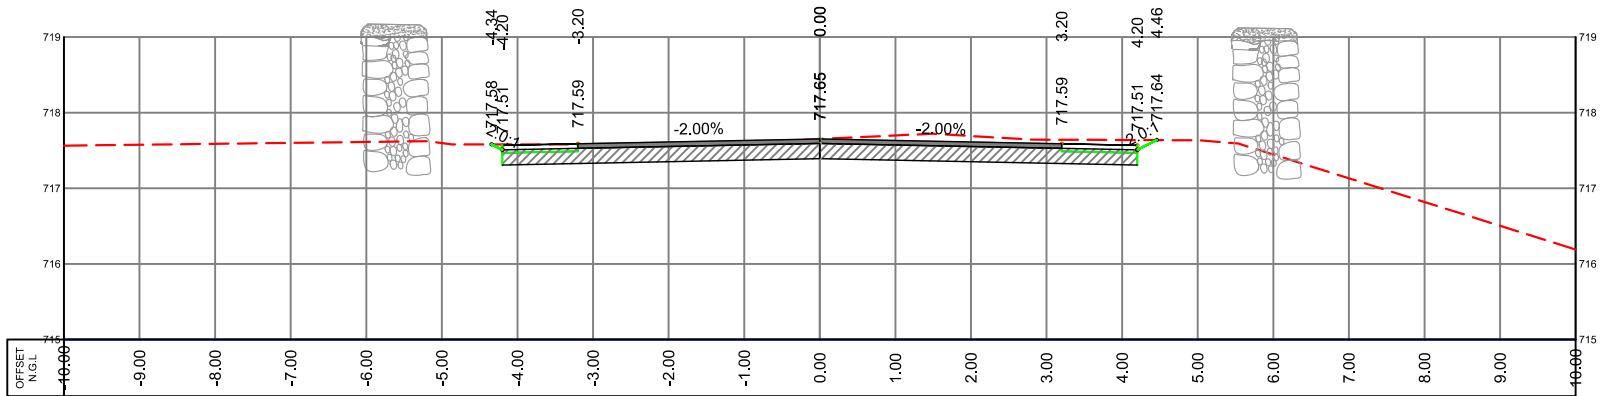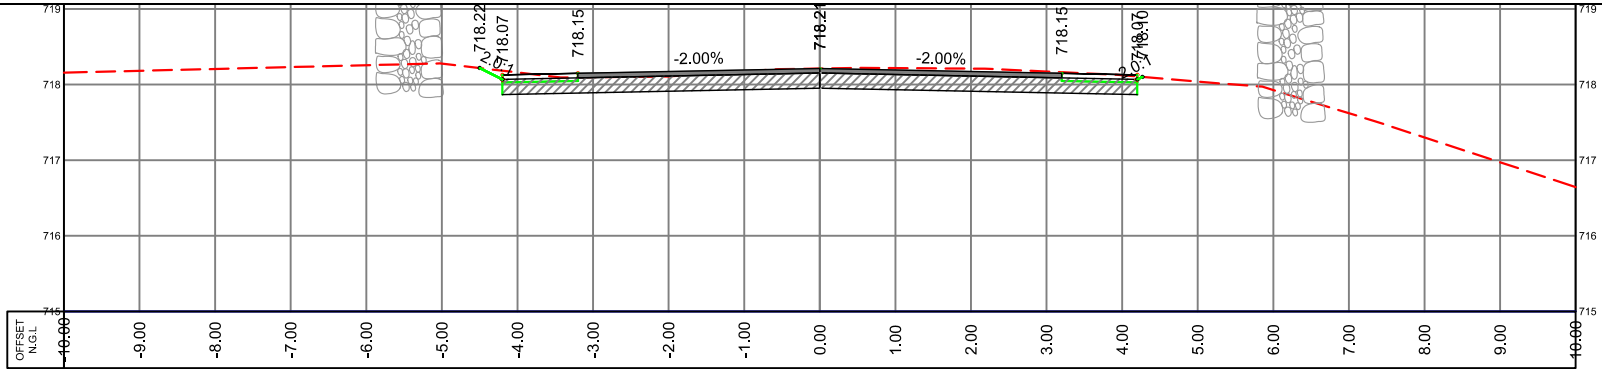


LEGEND


N.G.L. ---

P.G.L. —

S.G.L. —

 

EX. STONE WALL

 

NEW STONE WALL



EX. BUILDING



SUPER VISOR:-  
DR.FAYDE SHABANA

Project Name  
BEITOUOLA - HALHUL ROAD

Drawing title:  
CROSS SECTION


Designed :  
HUSSEIN MEREB  
ODAY ALJARADAT  
MOHAMAD ABU SALEM

Scale: H 1:100  
V 1:100


Date:  
18

Checked:


Sheet No.

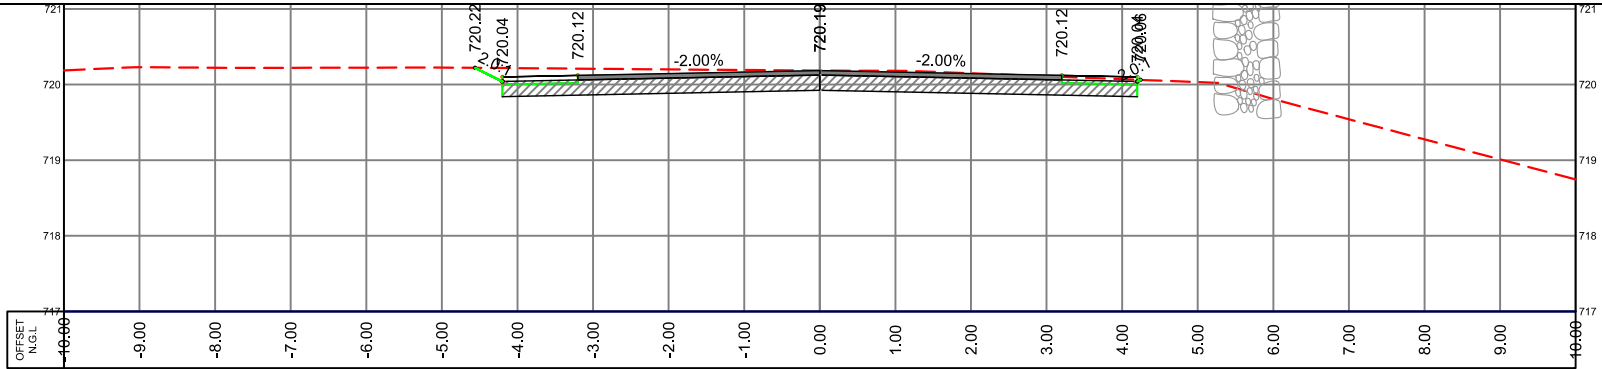


0+341.98

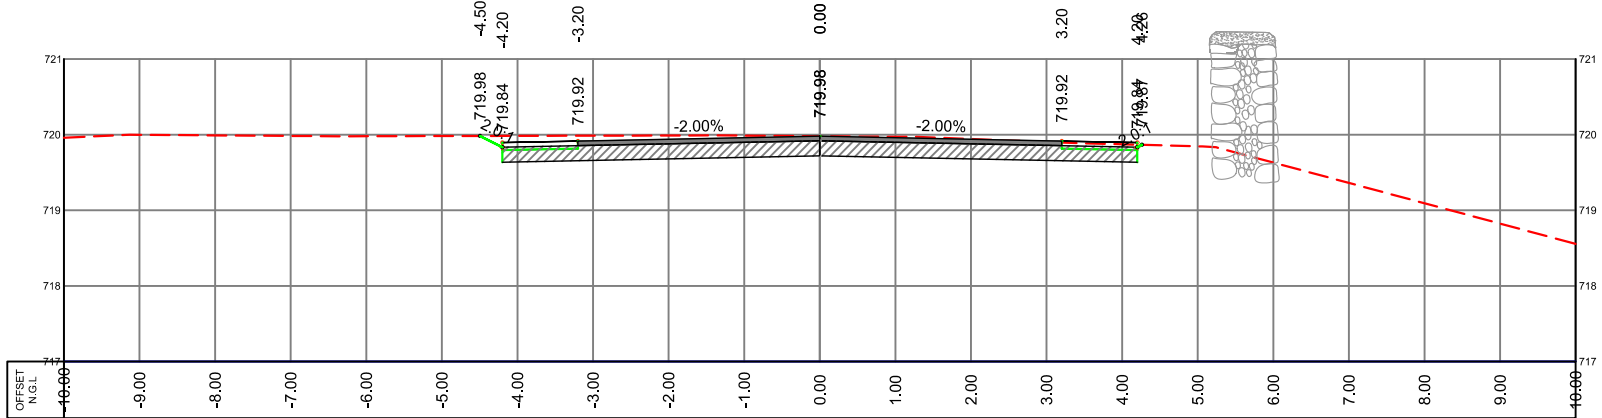

0+340.00

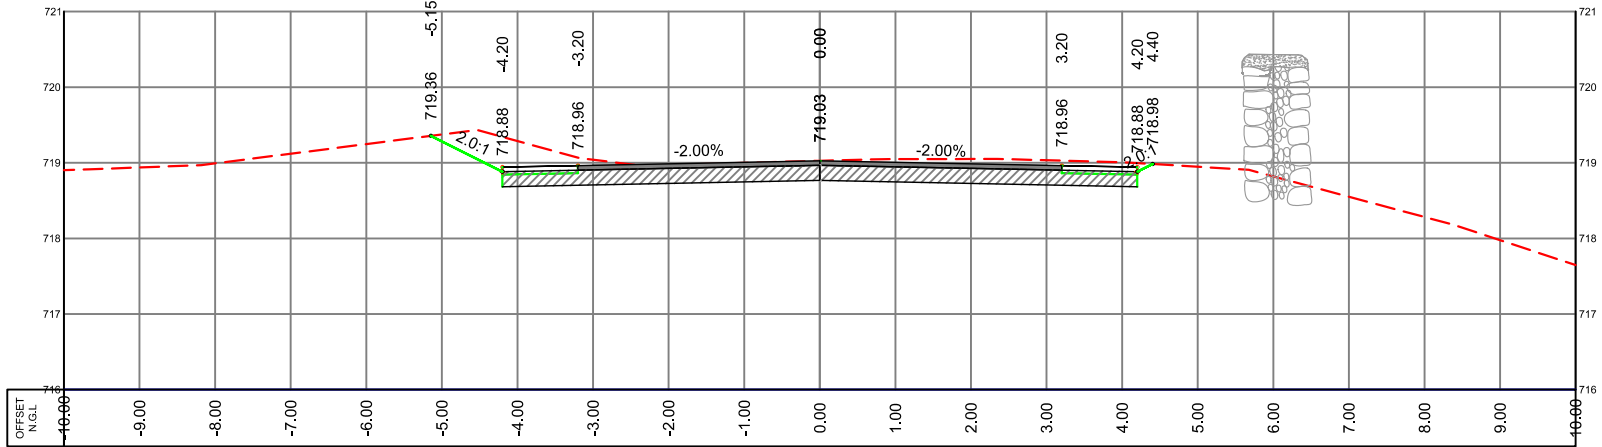


0+330.00

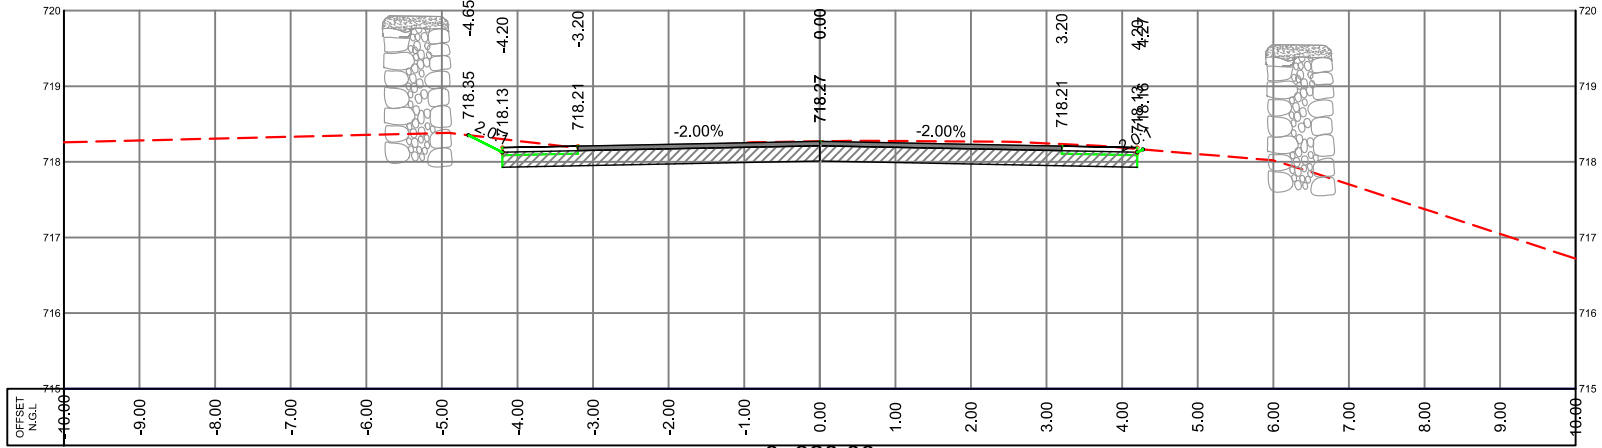


0+320.00

LEGEND

- N.G.L. ---  
P.G.L. ---  
S.G.L. ---

 

EX. STONE WALL

 

NEW STONE WALL



EX. BUILDING



SUPER VISOR:-  
DR.FAYDE SHABANA


Project Name  
BEITOUOLA - HALHUL ROAD

Drawing title:  
CROSS SECTION


Designed :  
HUSSEIN MEREB  
ODAY ALJARADAT  
MOHAMAD ABU SALEM

Scale: H 1:100  
V 1:100  
Date:  
18-10-2023  
Sheet No.


Checked:

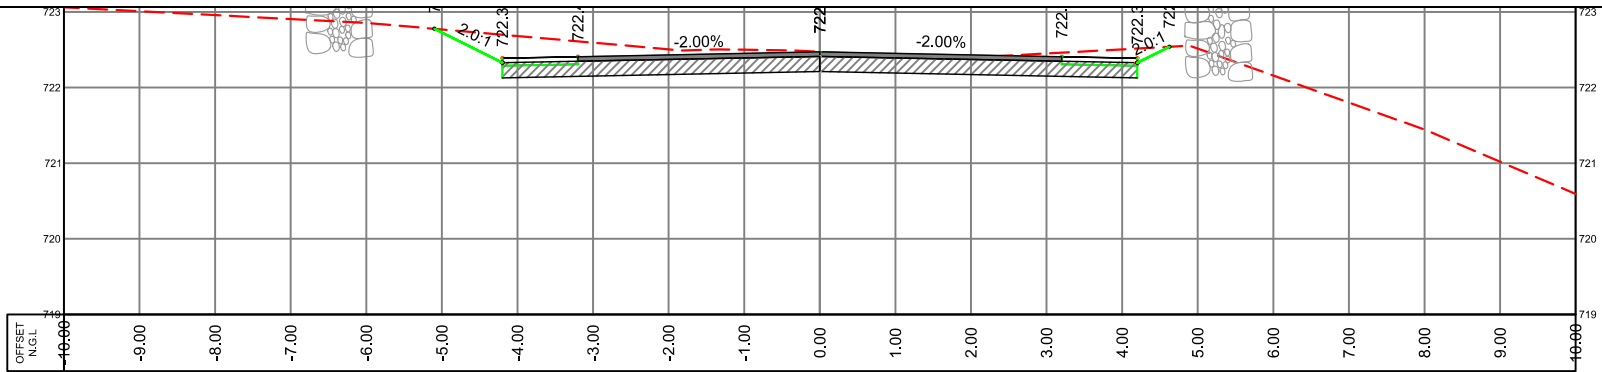


0+372.21

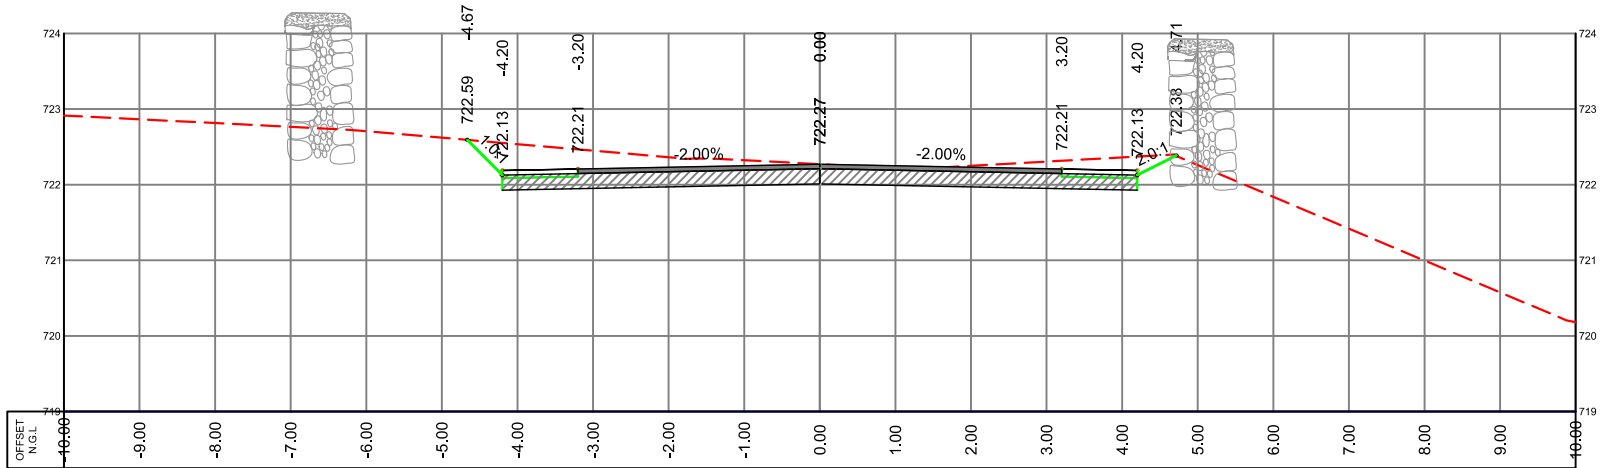

0+370.00

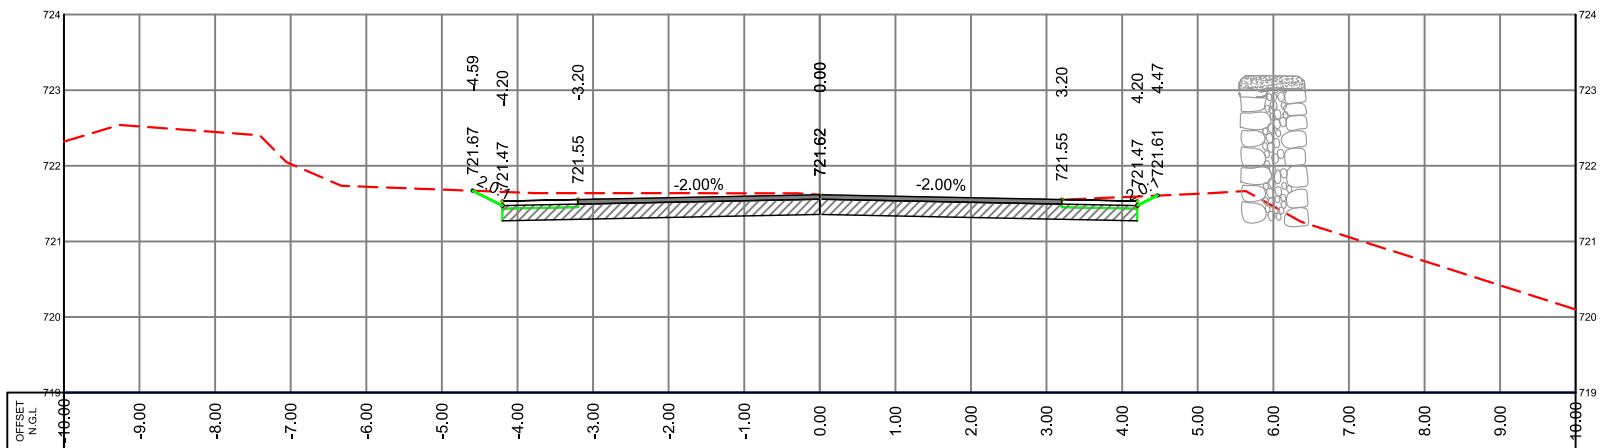

0+360.00

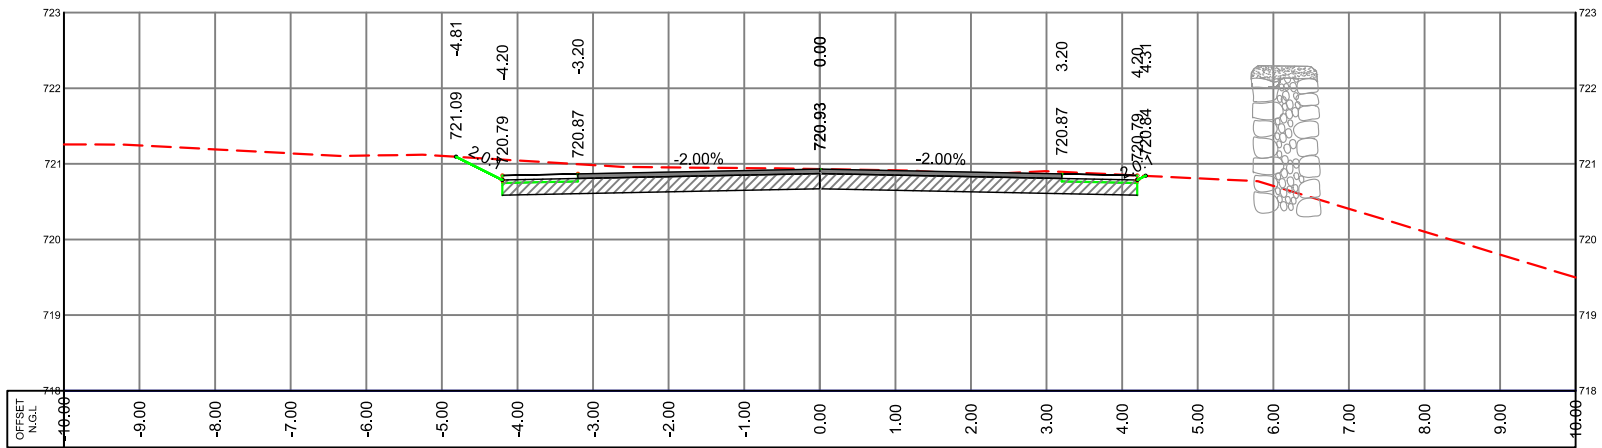


0+350.00

LEGEND


N.G.L. ---

P.G.L. —

S.G.L. —

 

EX. STONE WALL

 

NEW STONE WALL



EX. BUILDING



SUPER VISOR:-  
DR.FAYDE SHABANA

Project Name  
BEITOUOLA - HALHUL ROAD


Drawing title:  
CROSS SECTION

Designed :  
HUSSEIN MEREB  
ODAY ALJARADAT  
MOHAMAD ABU SALEM


Scale: H 1:100  
V 1:100  
Date:  
18-10-2023  
Sheet No.

Checked:




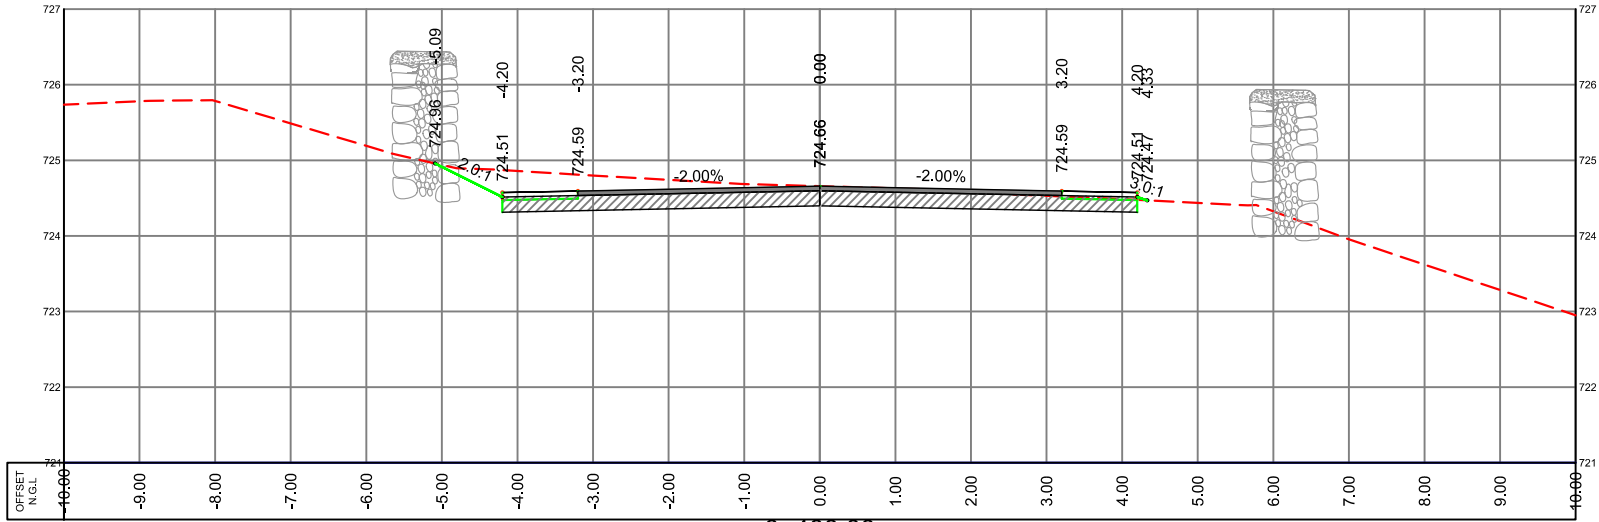

0+400.00

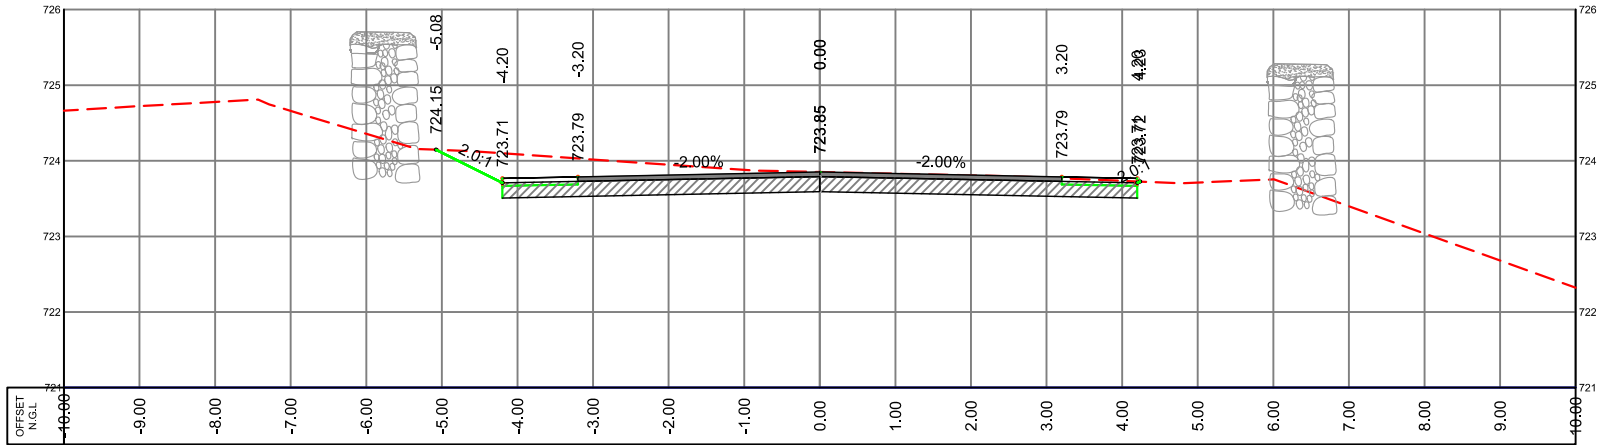

0+390.00

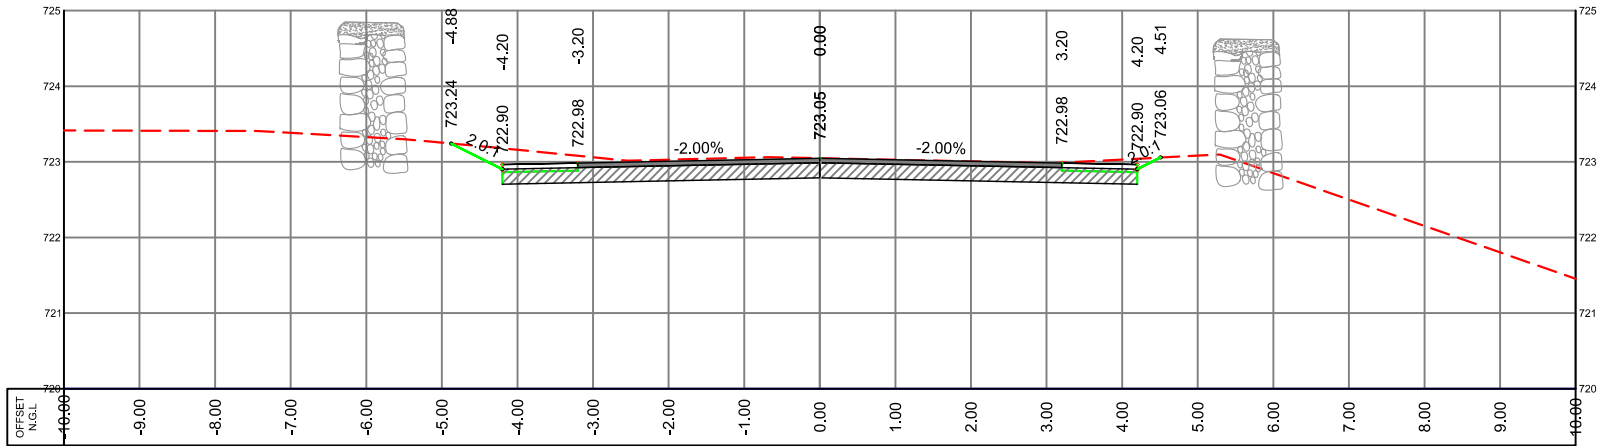


0+380.00

LEGEND

N.G.L - - - - -

P.G.L - - - - -

S.G.L - - - - -

 

EX. STONE WALL



NEW STONE WALL



EX. BUILDING



SUPER VISOR:-  
DR.FAYDE SHABANA

Project Name  
BEITOUULA - HALHUL ROAD

Drawing title:  
CROSS SECTION




Designed :  
HUSSEIN MEREB  
ODAY ALJARADAT  
MOHAMAD ABU SALEM

Scale: H 1:100  
V 1:100

Date:  
18-10-2023

Checked:

Sheet No.

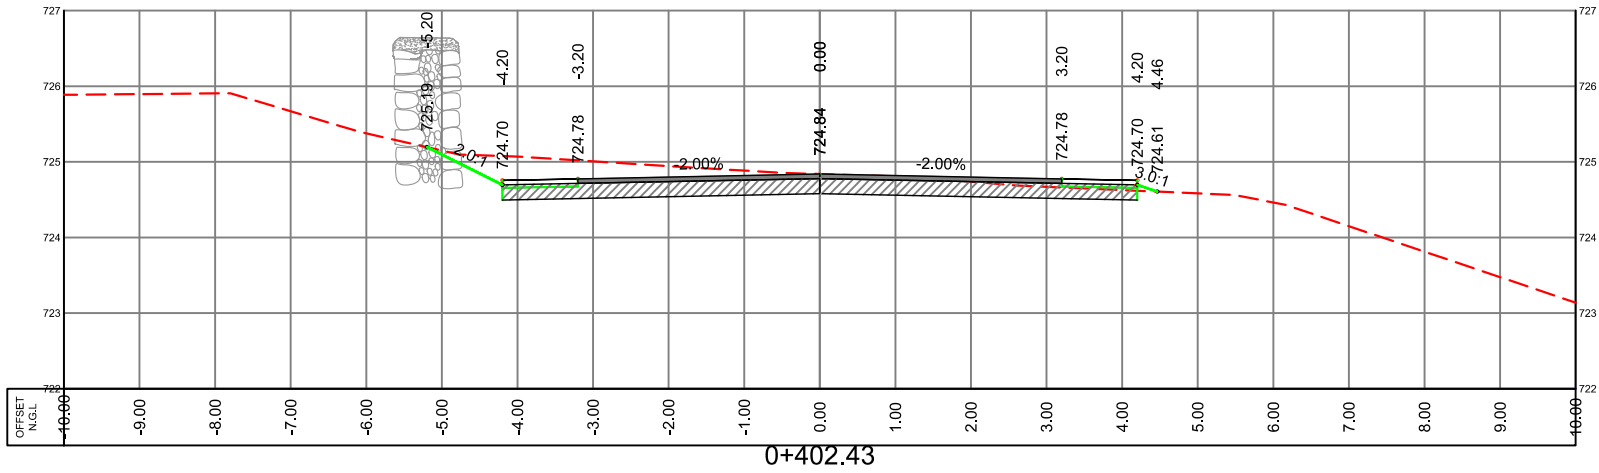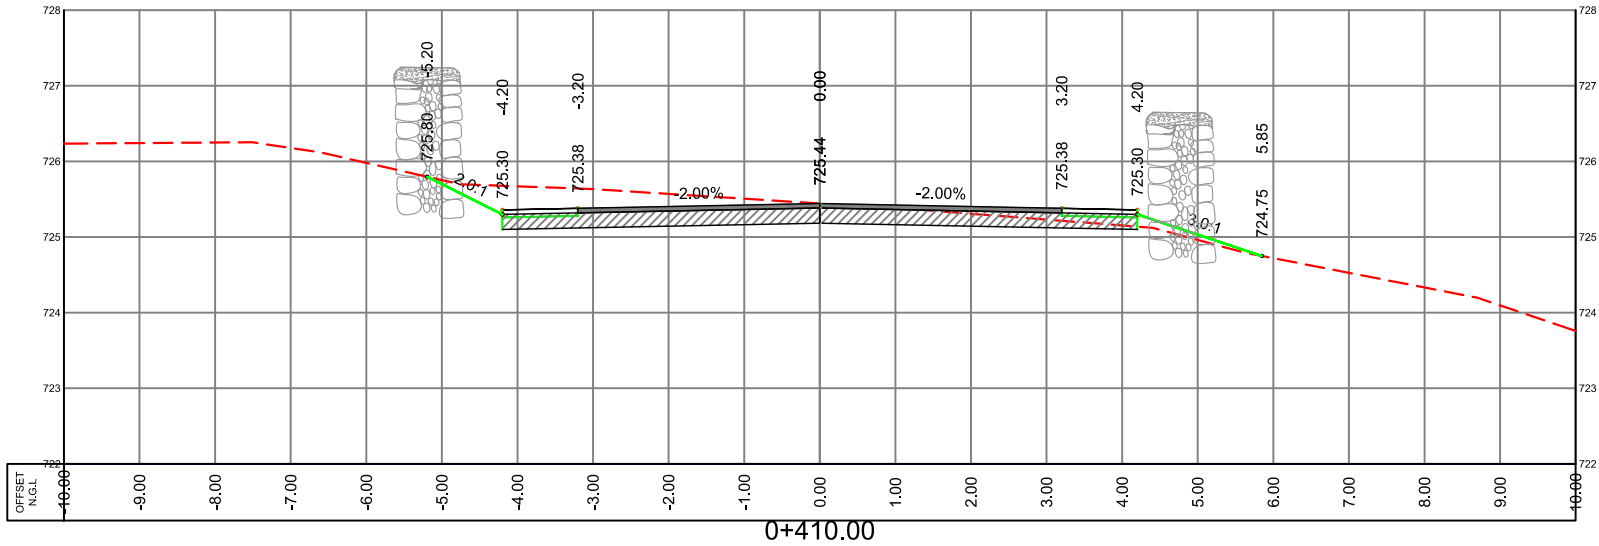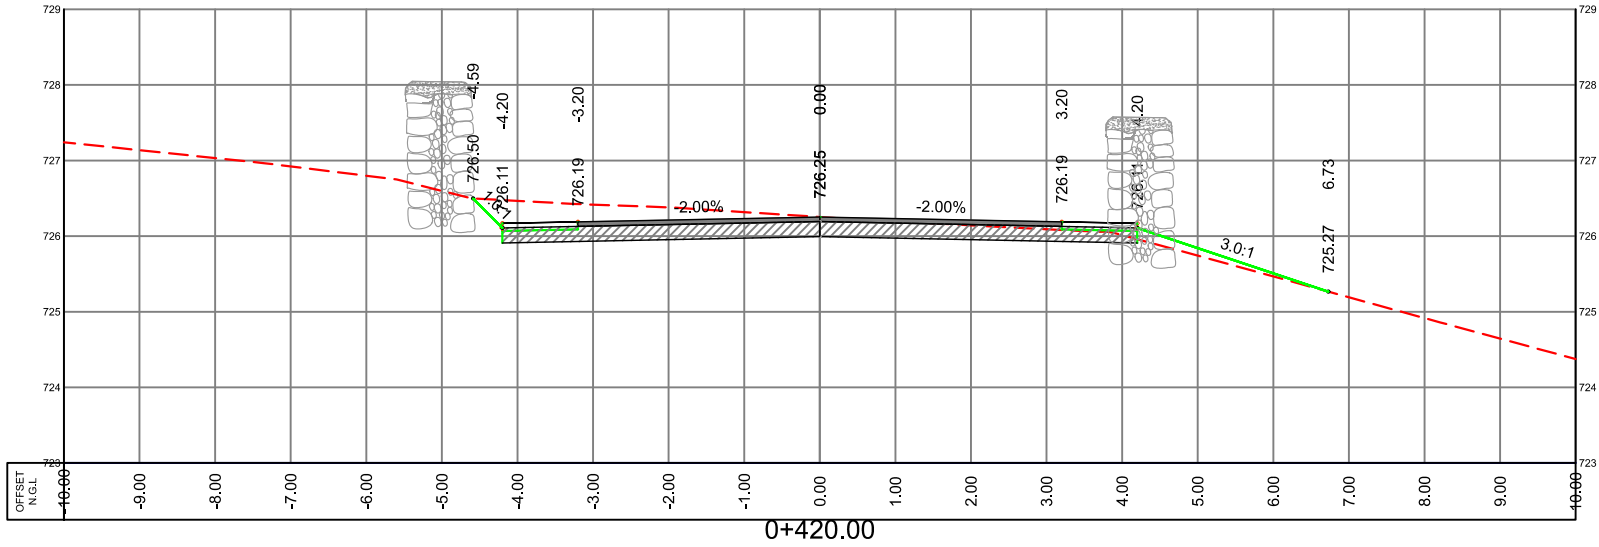


LEGEND


N.G.L. ---

P.G.L. ---

S.G.L. ---

 

EX. STONE WALL

 

NEW STONE WALL



EX. BUILDING



SUPER VISOR:-  
DR.FAYDE SHABANA

Project Name  
BEITOUOLA - HALHUL ROAD

Drawing title:  
CROSS SECTION

Designed :  
HUSSEIN MEREB  
ODAY ALJARADAT  
MOHAMAD ABU SALEM


Scale: H 1:100  
V 1:100

Date:

18

Checked:

Sheet No.

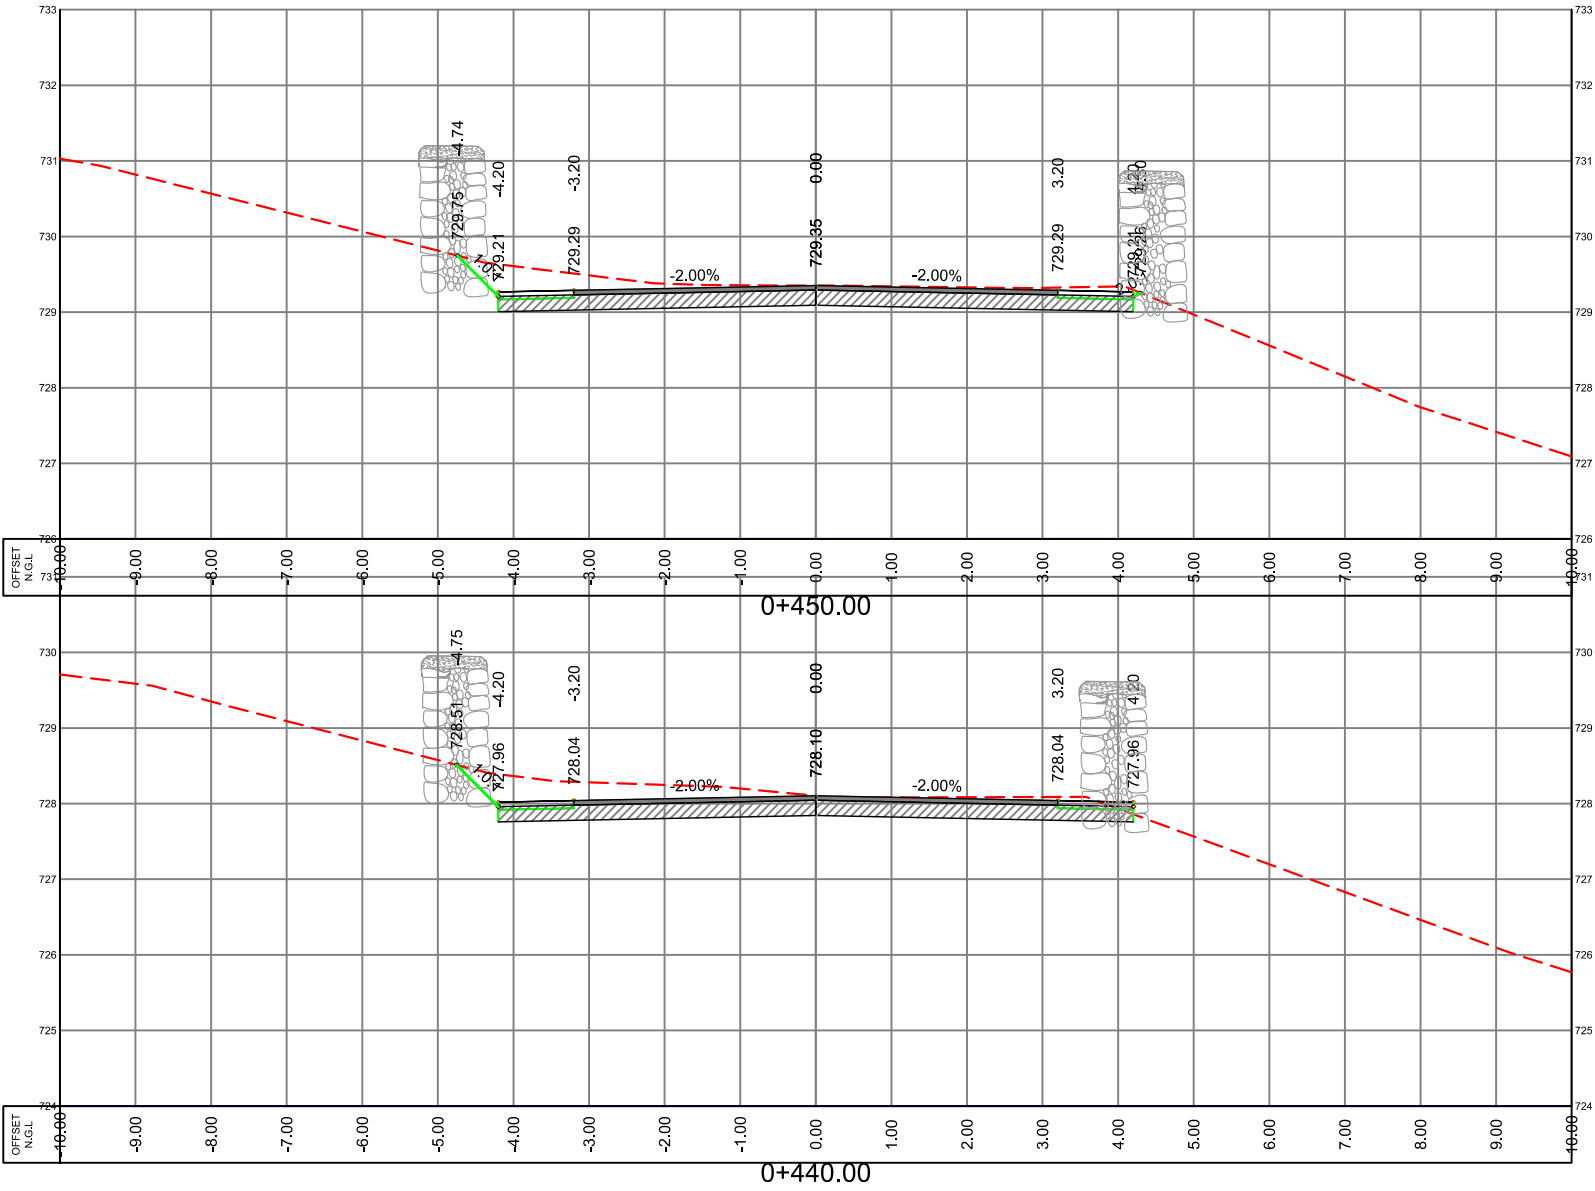


LEGEND


N.G.L. ---

P.G.L. —

S.G.L. —

 

EX. STONE WALL

 

NEW STONE WALL



EX. BUILDING



SUPER VISOR:-  
DR.FAYDE SHABANA

Project Name  
BEITOUULA - HALHUL ROAD

Drawing title:  
CROSS SECTION


Designed :  
HUSSEIN MEREB  
ODAY ALJARADAT  
MOHAMAD ABU SALEM

Scale: H 1:100  
V 1:100

Date:  
18-١٢-٢٠٢٠


Checked:

Sheet No.

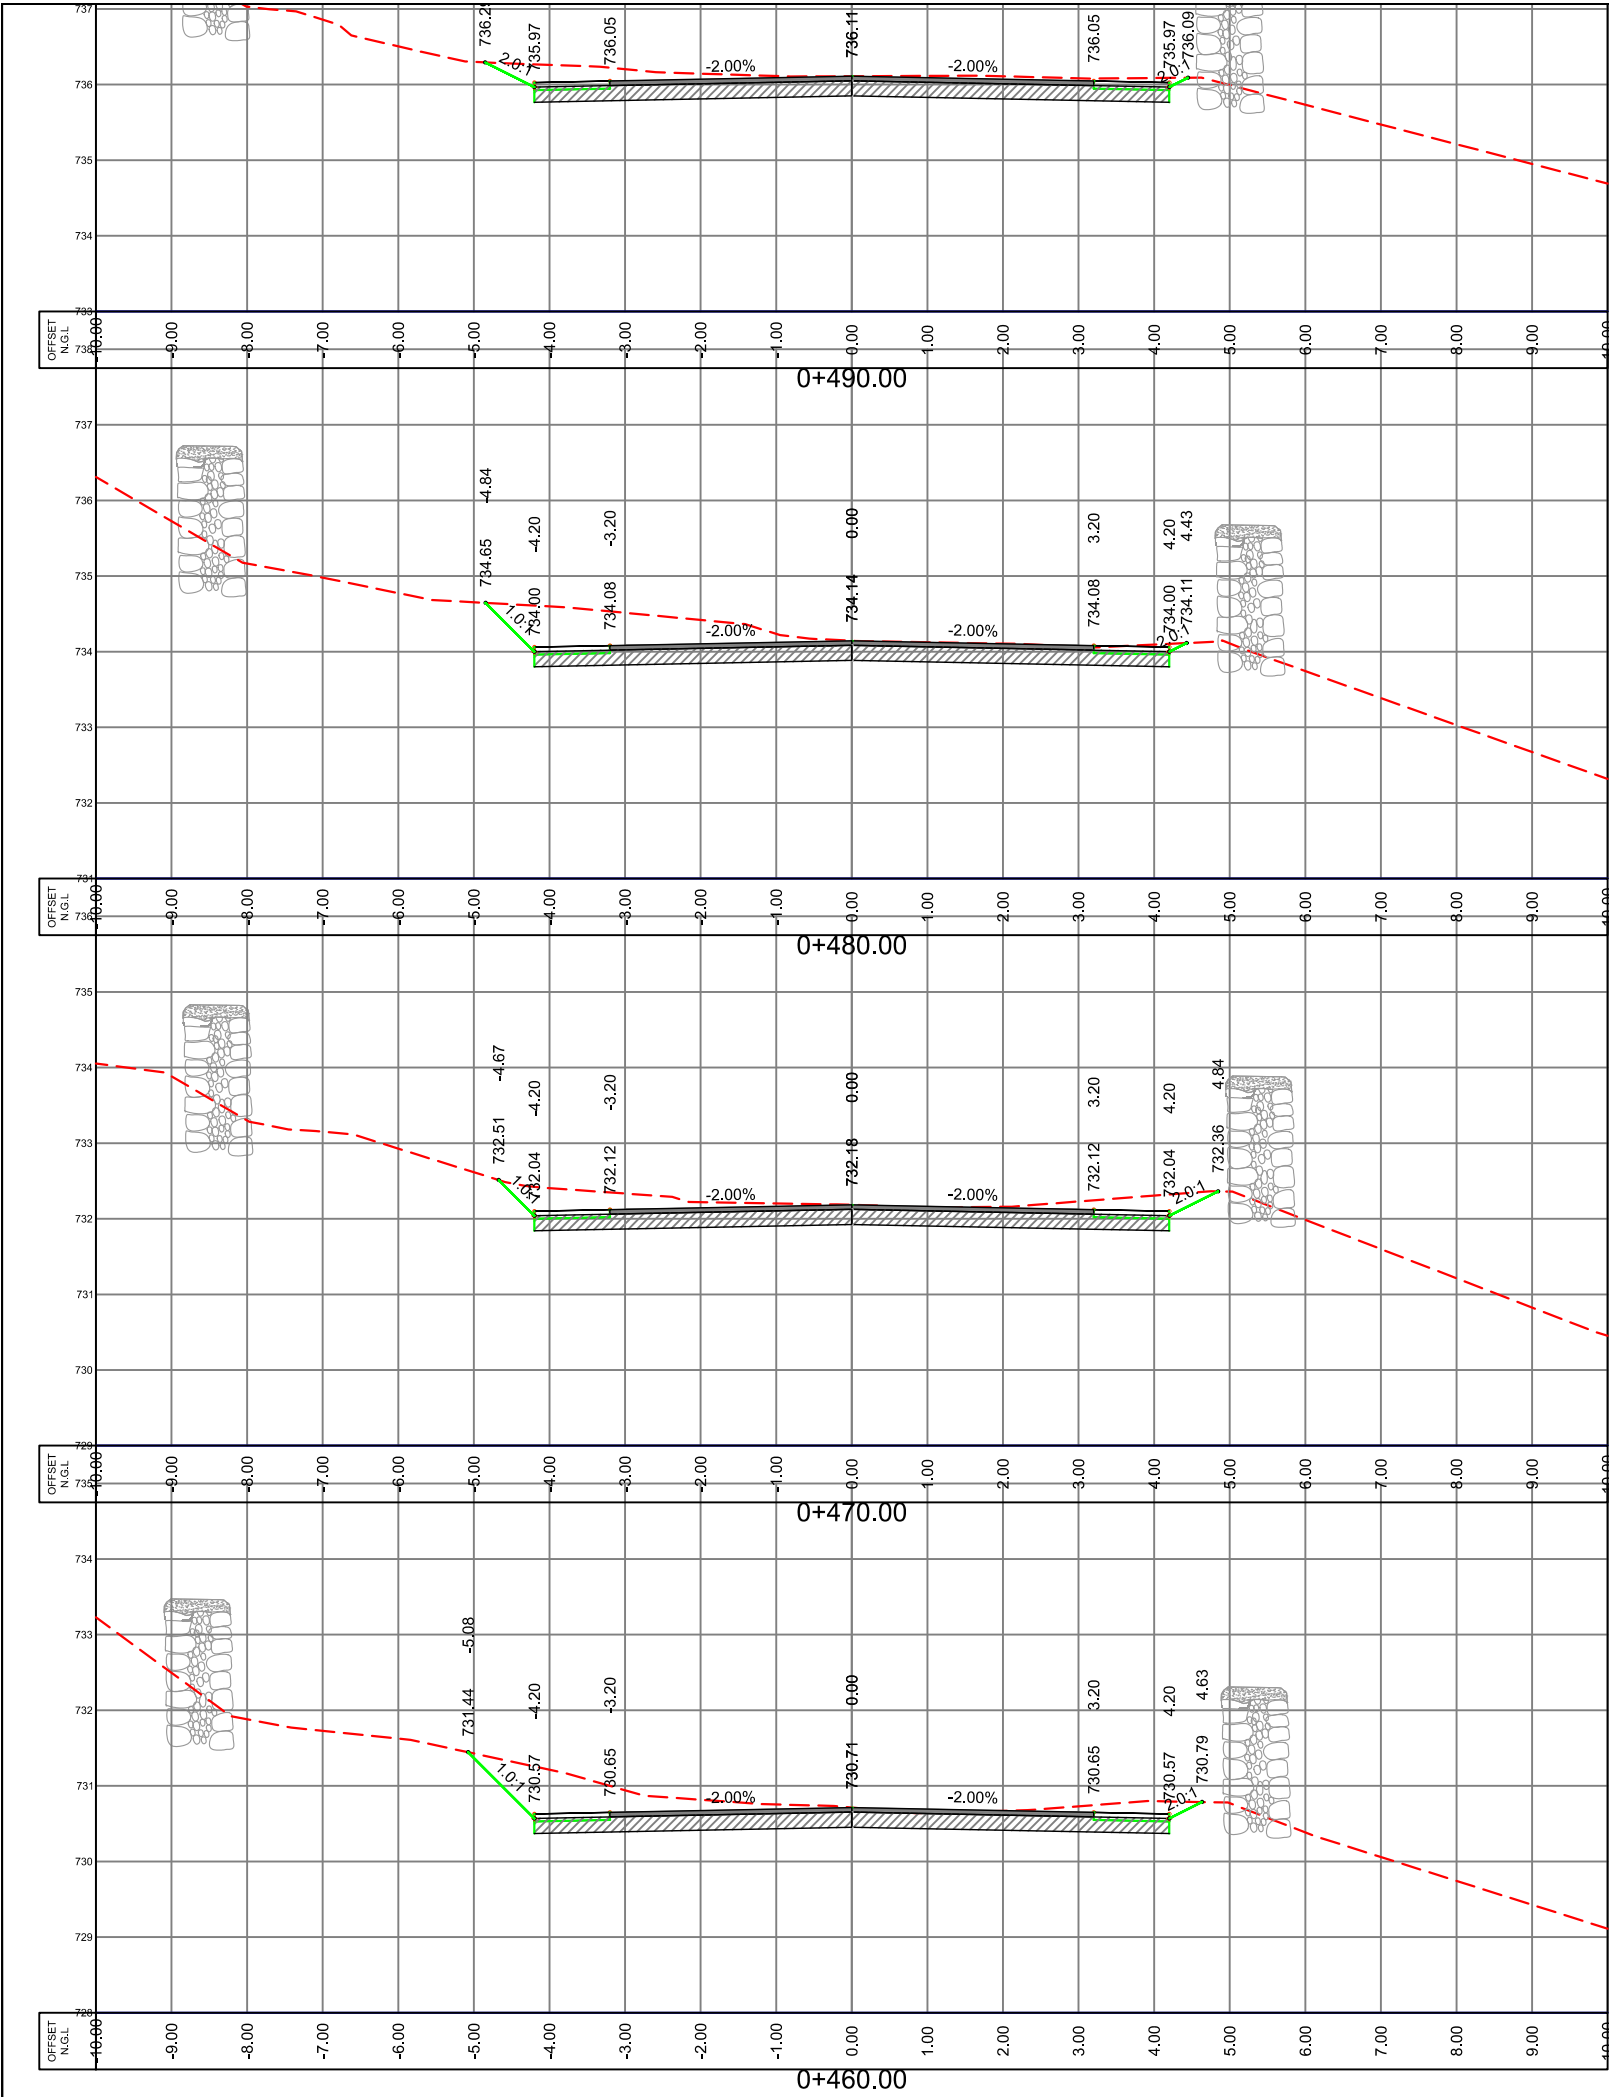


LEGEND

- N.G.L. ---
- P.G.L. ---
- S.G.L. ---

 

EX. STONE WALL

 

NEW STONE WALL



EX. BUILDING



SUPER VISOR:-  
DR.FAYDE SHABANA

Project Name  
BEITOUOLA - HALHUL ROAD

Drawing title:  
CROSS SECTION

Designed :  
HUSSEIN MEREB  
ODAY ALJARADAT  
MOHAMAD ABU SALEM


Scale: H 1:100  
V 1:100

Date:


18

Checked:


Sheet No.

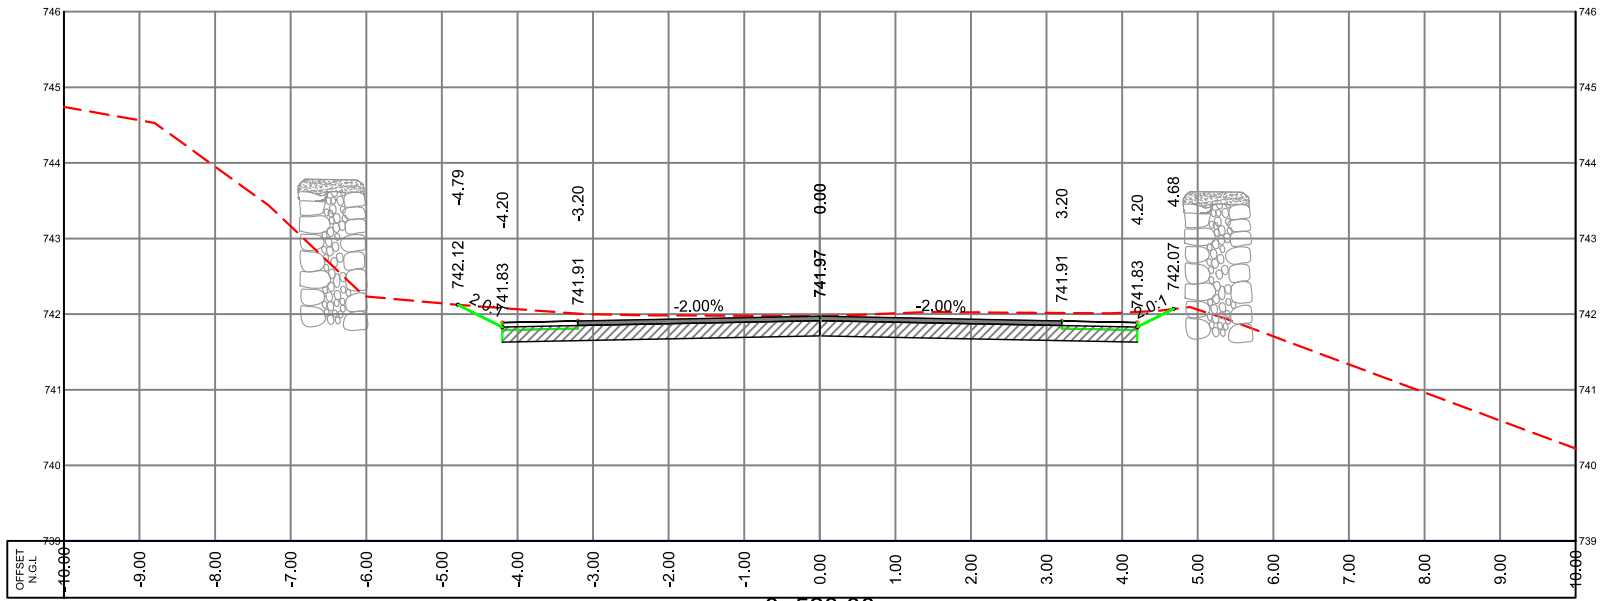

0+520.00

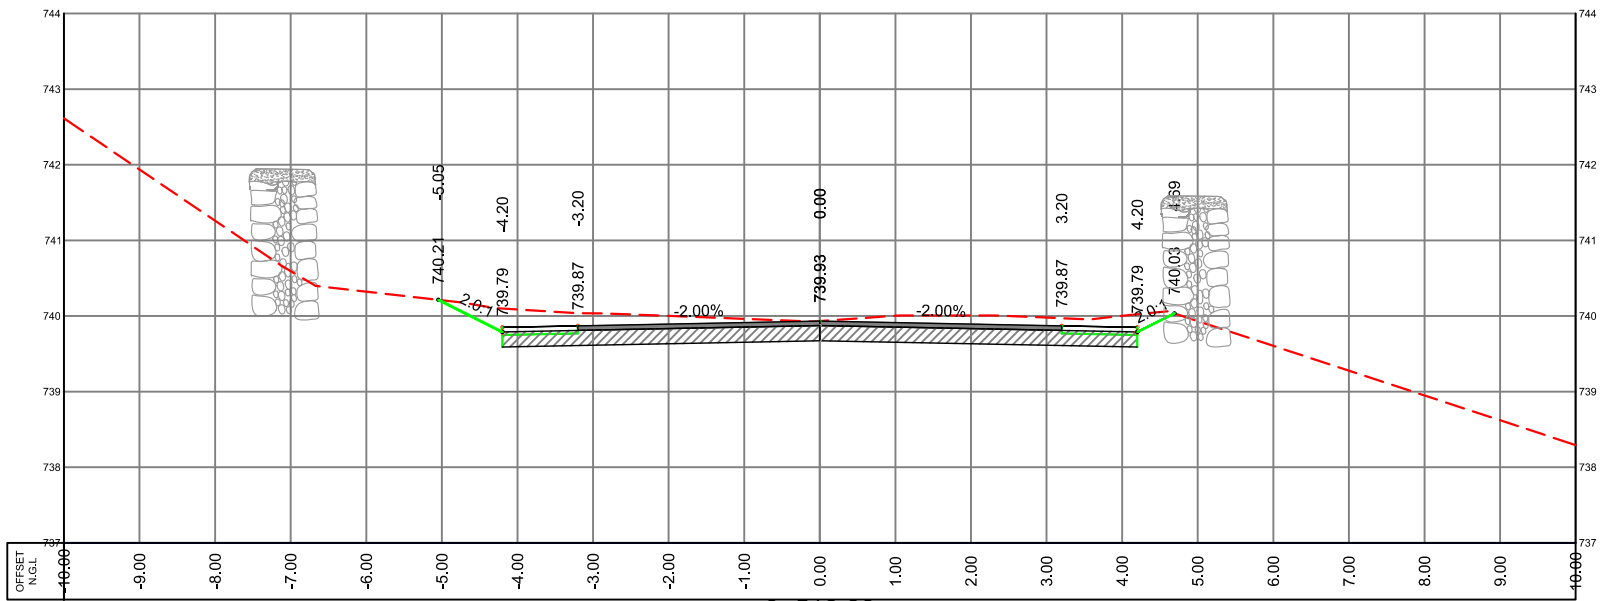

0+510.00

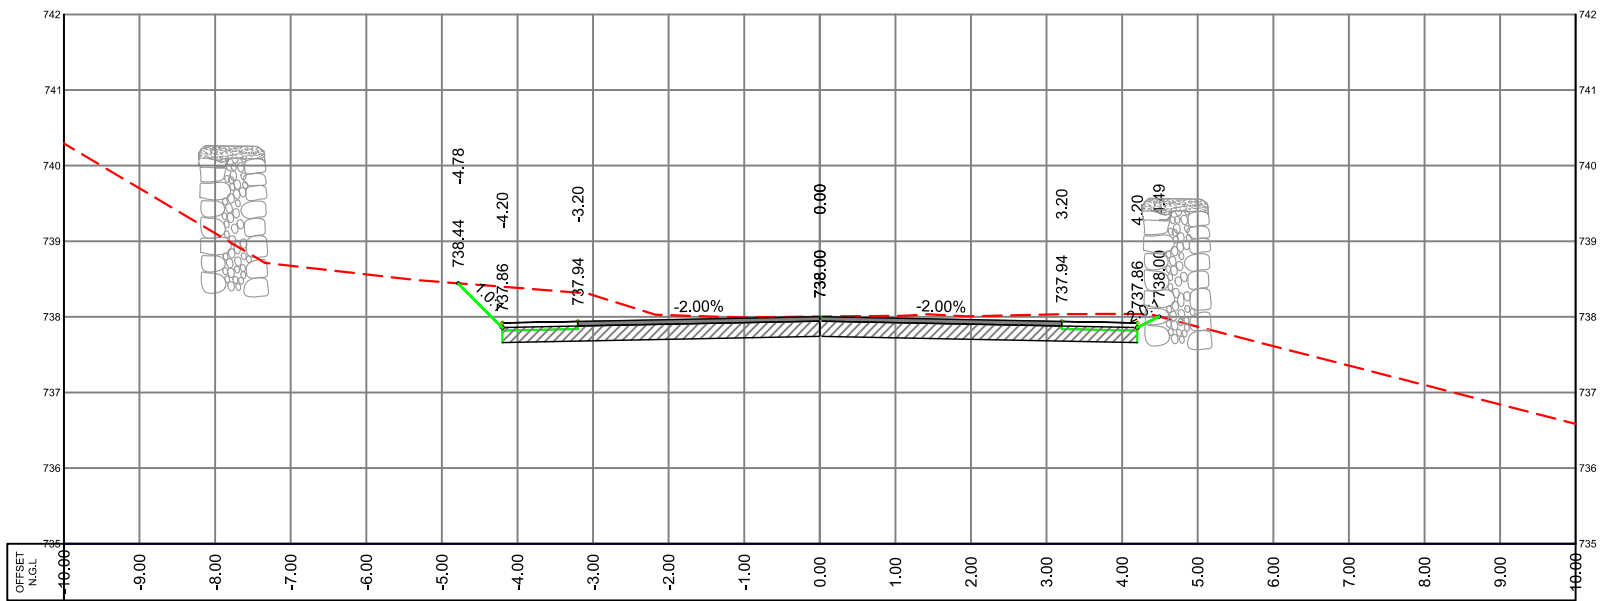


0+500.00

LEGEND


N.G.L. ---

P.G.L. —

S.G.L. —

 

EX. STONE WALL

 

NEW STONE WALL



EX. BUILDING



SUPER VISOR:-  
DR.FAYDE SHABANA

Project Name  
BEITOUOLA - HALHUL ROAD

Drawing title:  
CROSS SECTION

Designed :  
HUSSEIN MEREB  
ODAY ALJARADAT  
MOHAMAD ABU SALEM

Scale: H 1:100  
V 1:100


Date:  
18-10-2023

Checked:

Sheet No.






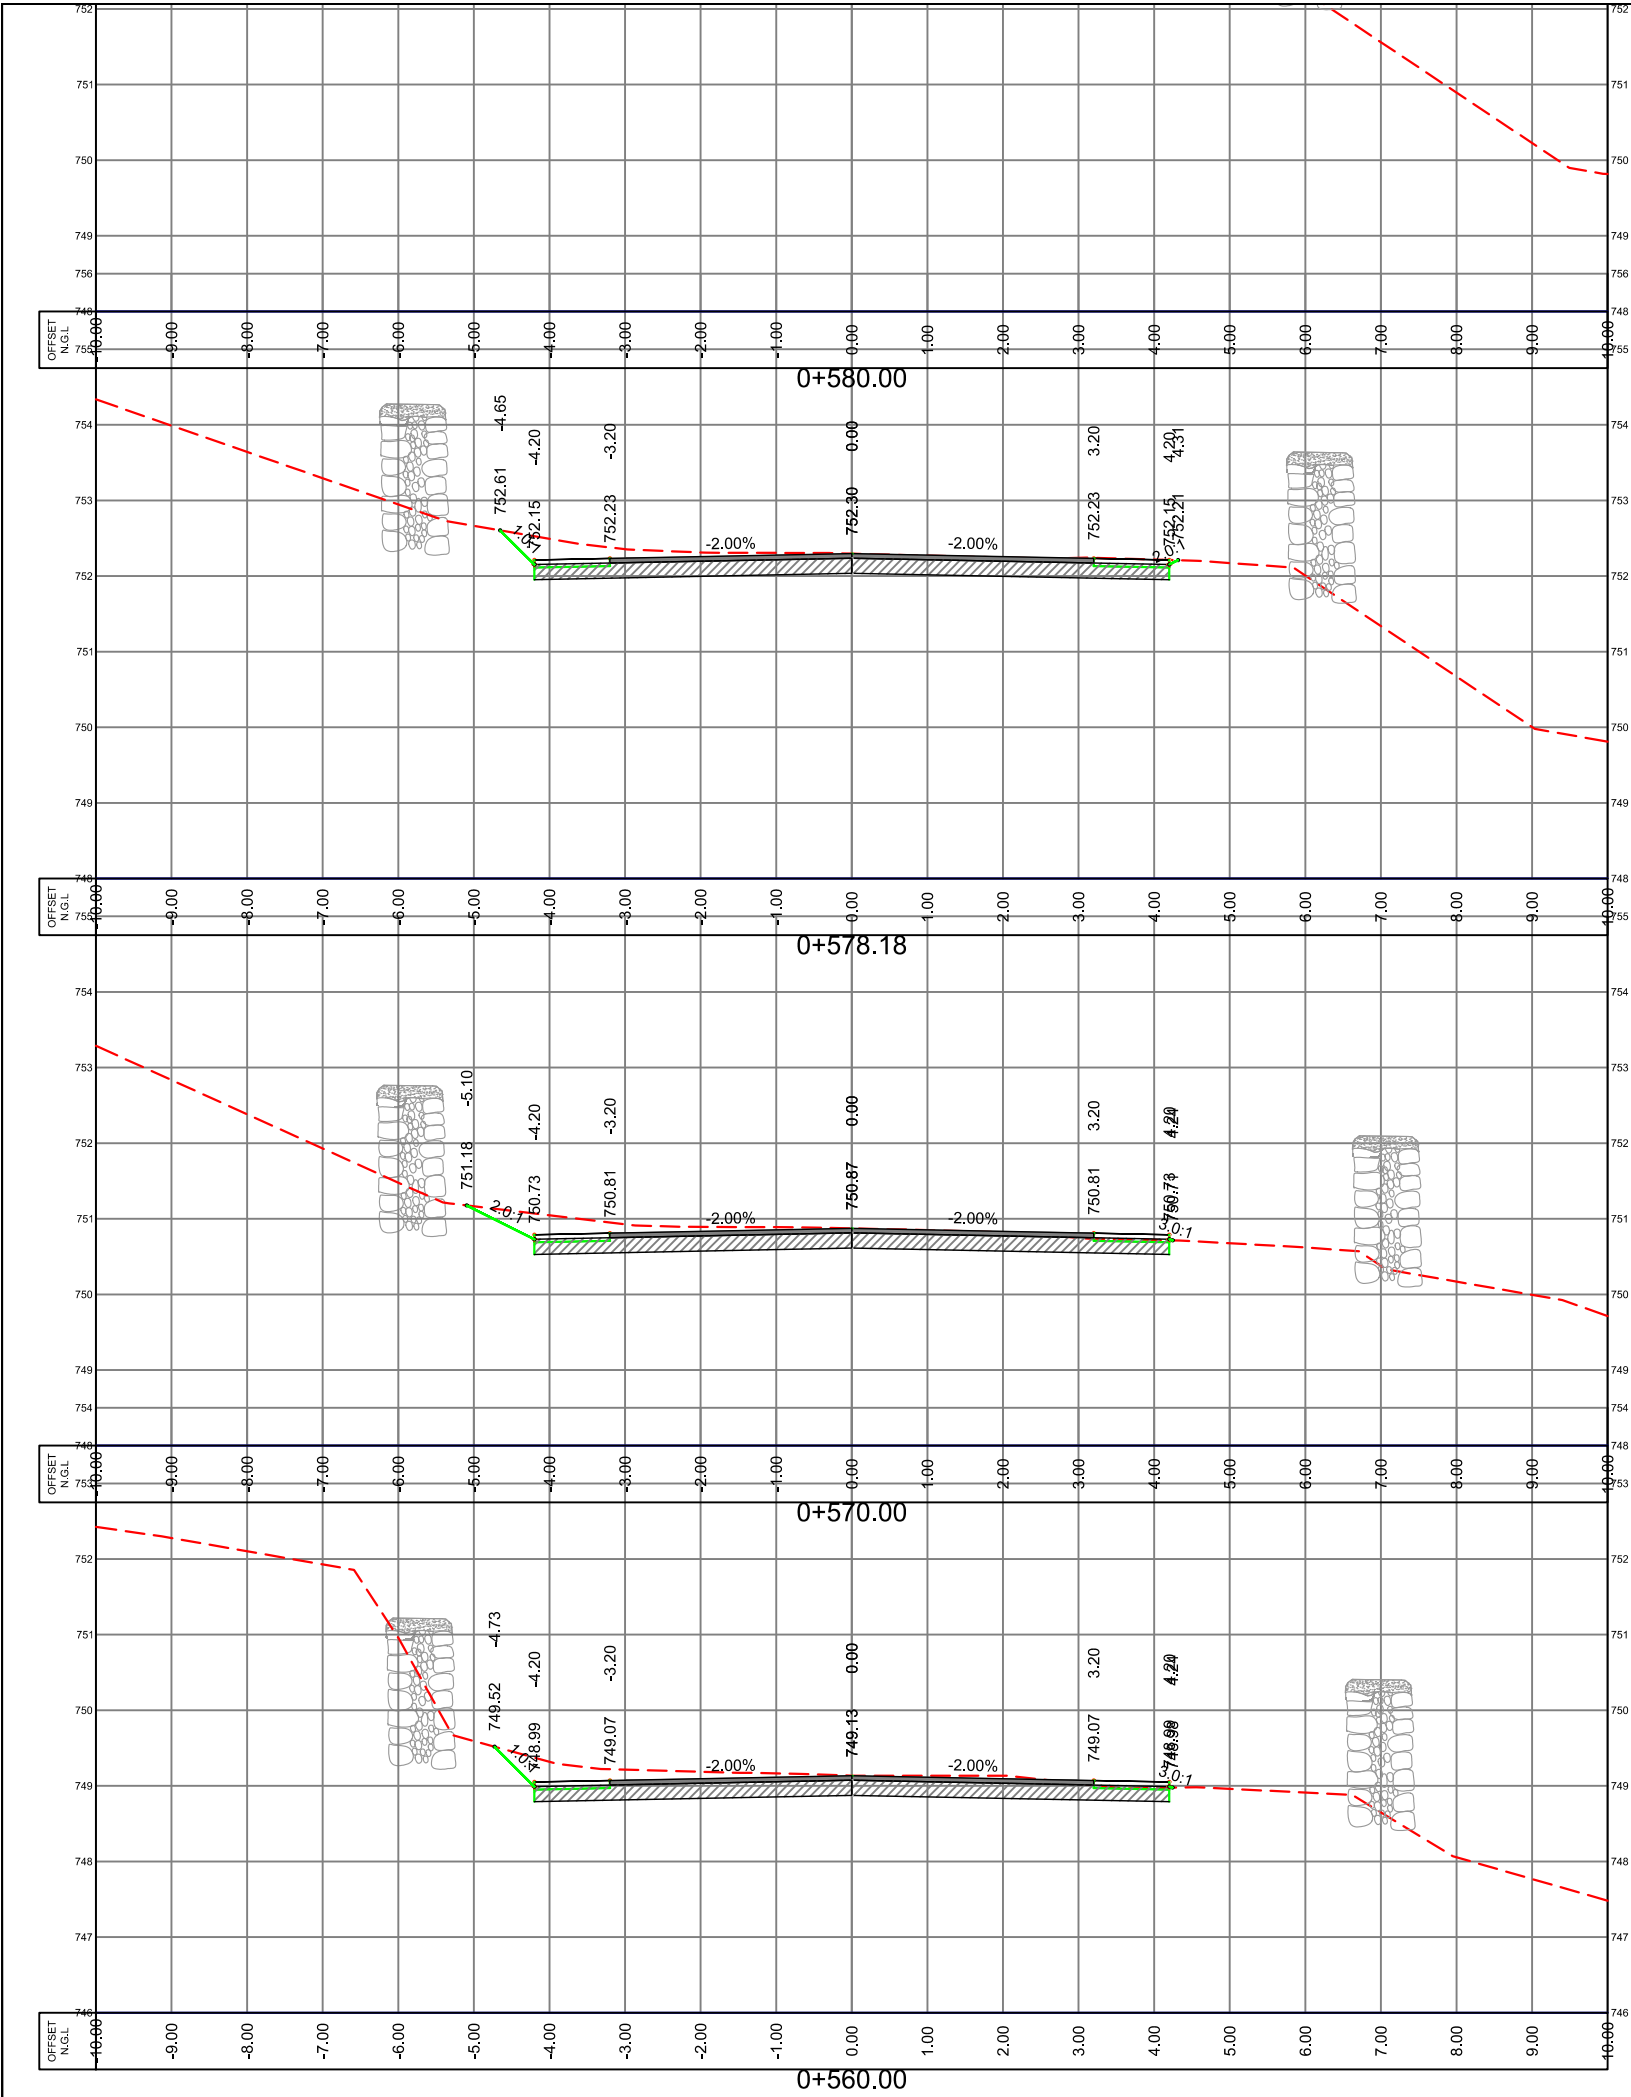


LEGEND

- N.G.L. ---
- P.G.L. ---
- S.G.L. ---

 

EX. STONE WALL

 

NEW STONE WALL



EX. BUILDING



SUPER VISOR:-  
DR.FAYDE SHABANA


Project Name  
BEITOUOLA - HALHUL ROAD

Drawing title:  
CROSS SECTION

Designed :  
HUSSEIN MEREB  
ODAY ALJARADAT  
MOHAMAD ABU SALEM

Scale: H 1:100  
V 1:100  
Date:  
18-10-2023  
Sheet No.

Checked:

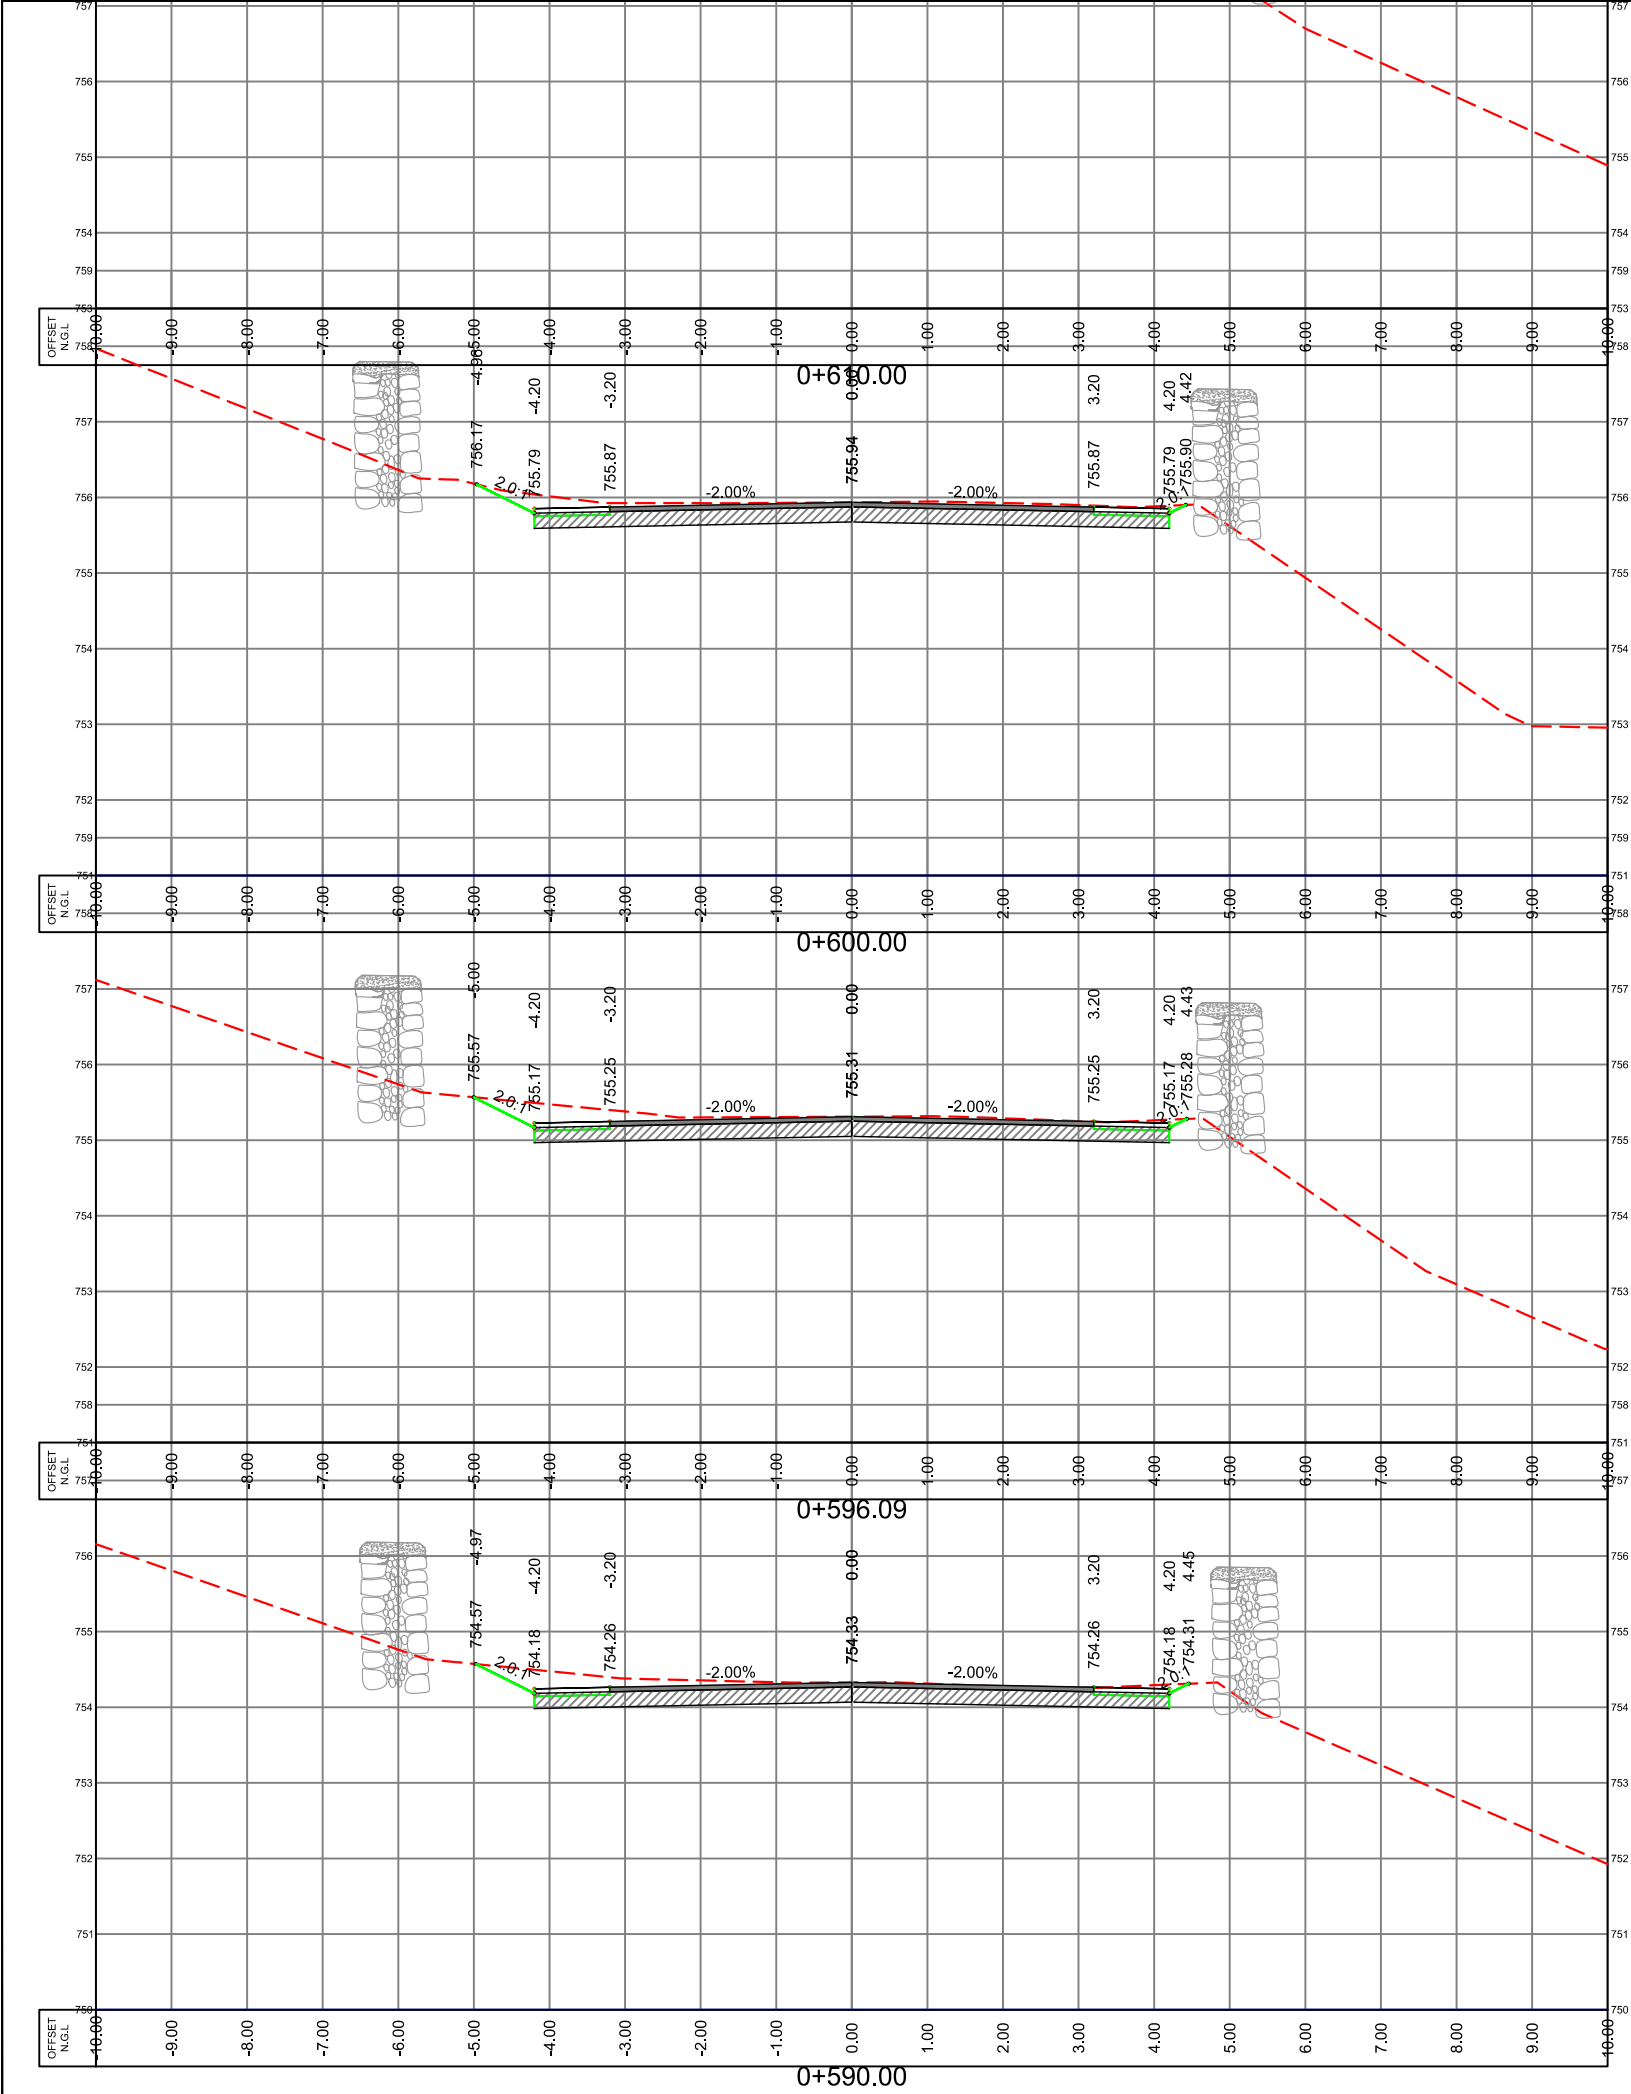


LEGEND


N.G.L. ---

P.G.L. —

S.G.L. —

 

EX. STONE WALL

 

NEW STONE WALL



EX. BUILDING



SUPER VISOR:-  
DR.FAYDE SHABANA

Project Name  
BEITOUOLA - HALHUL ROAD

Drawing title:  
CROSS SECTION

Designed :  
HUSSEIN MEREB  
ODAY ALJARADAT  
MOHAMAD ABU SALEM


Scale: H 1:100  
V 1:100

Date:

18

Checked:

Sheet No.

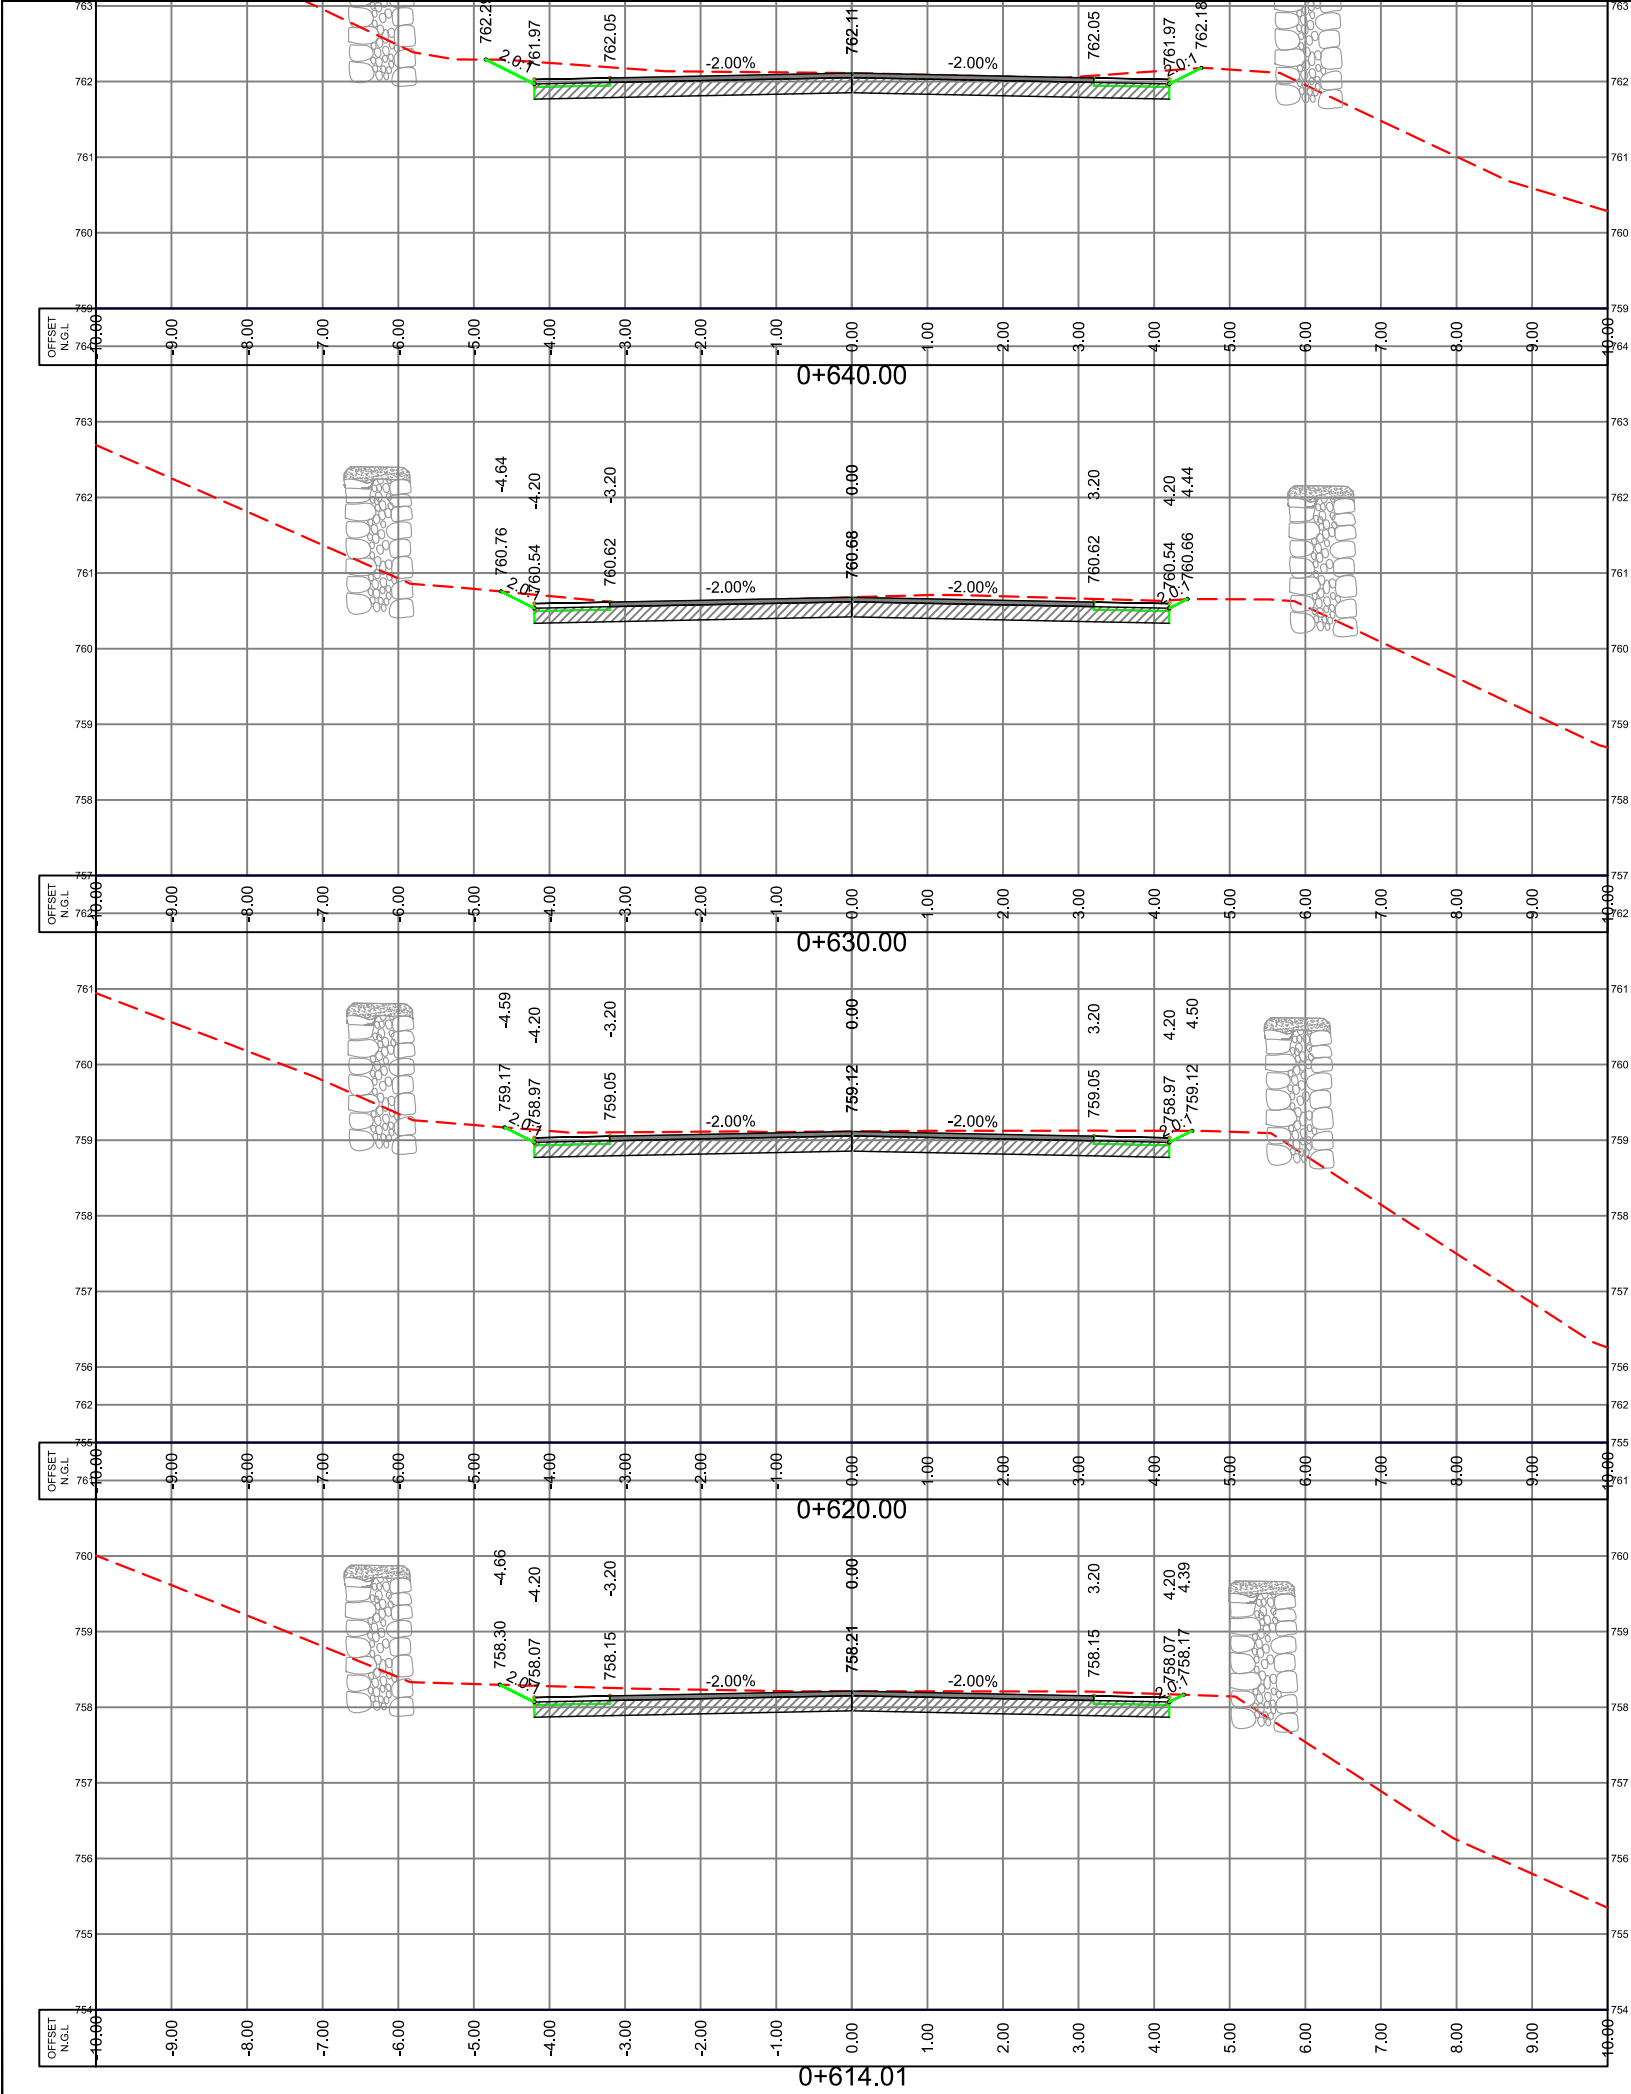


LEGEND


N.G.L. ---

P.G.L. —

S.G.L. —

 

EX. STONE WALL

 

NEW STONE WALL



EX. BUILDING



SUPER VISOR:-  
DR.FAYDE SHABANA

Project Name  
BEITOUOLA - HALHUL ROAD

Drawing title:  
CROSS SECTION


Designed :  
HUSSEIN MEREB  
ODAY ALJARADAT  
MOHAMAD ABU SALEM

Scale: H 1:100  
V 1:100




Date:  
18-١٢-٢٠٢٠


Checked:

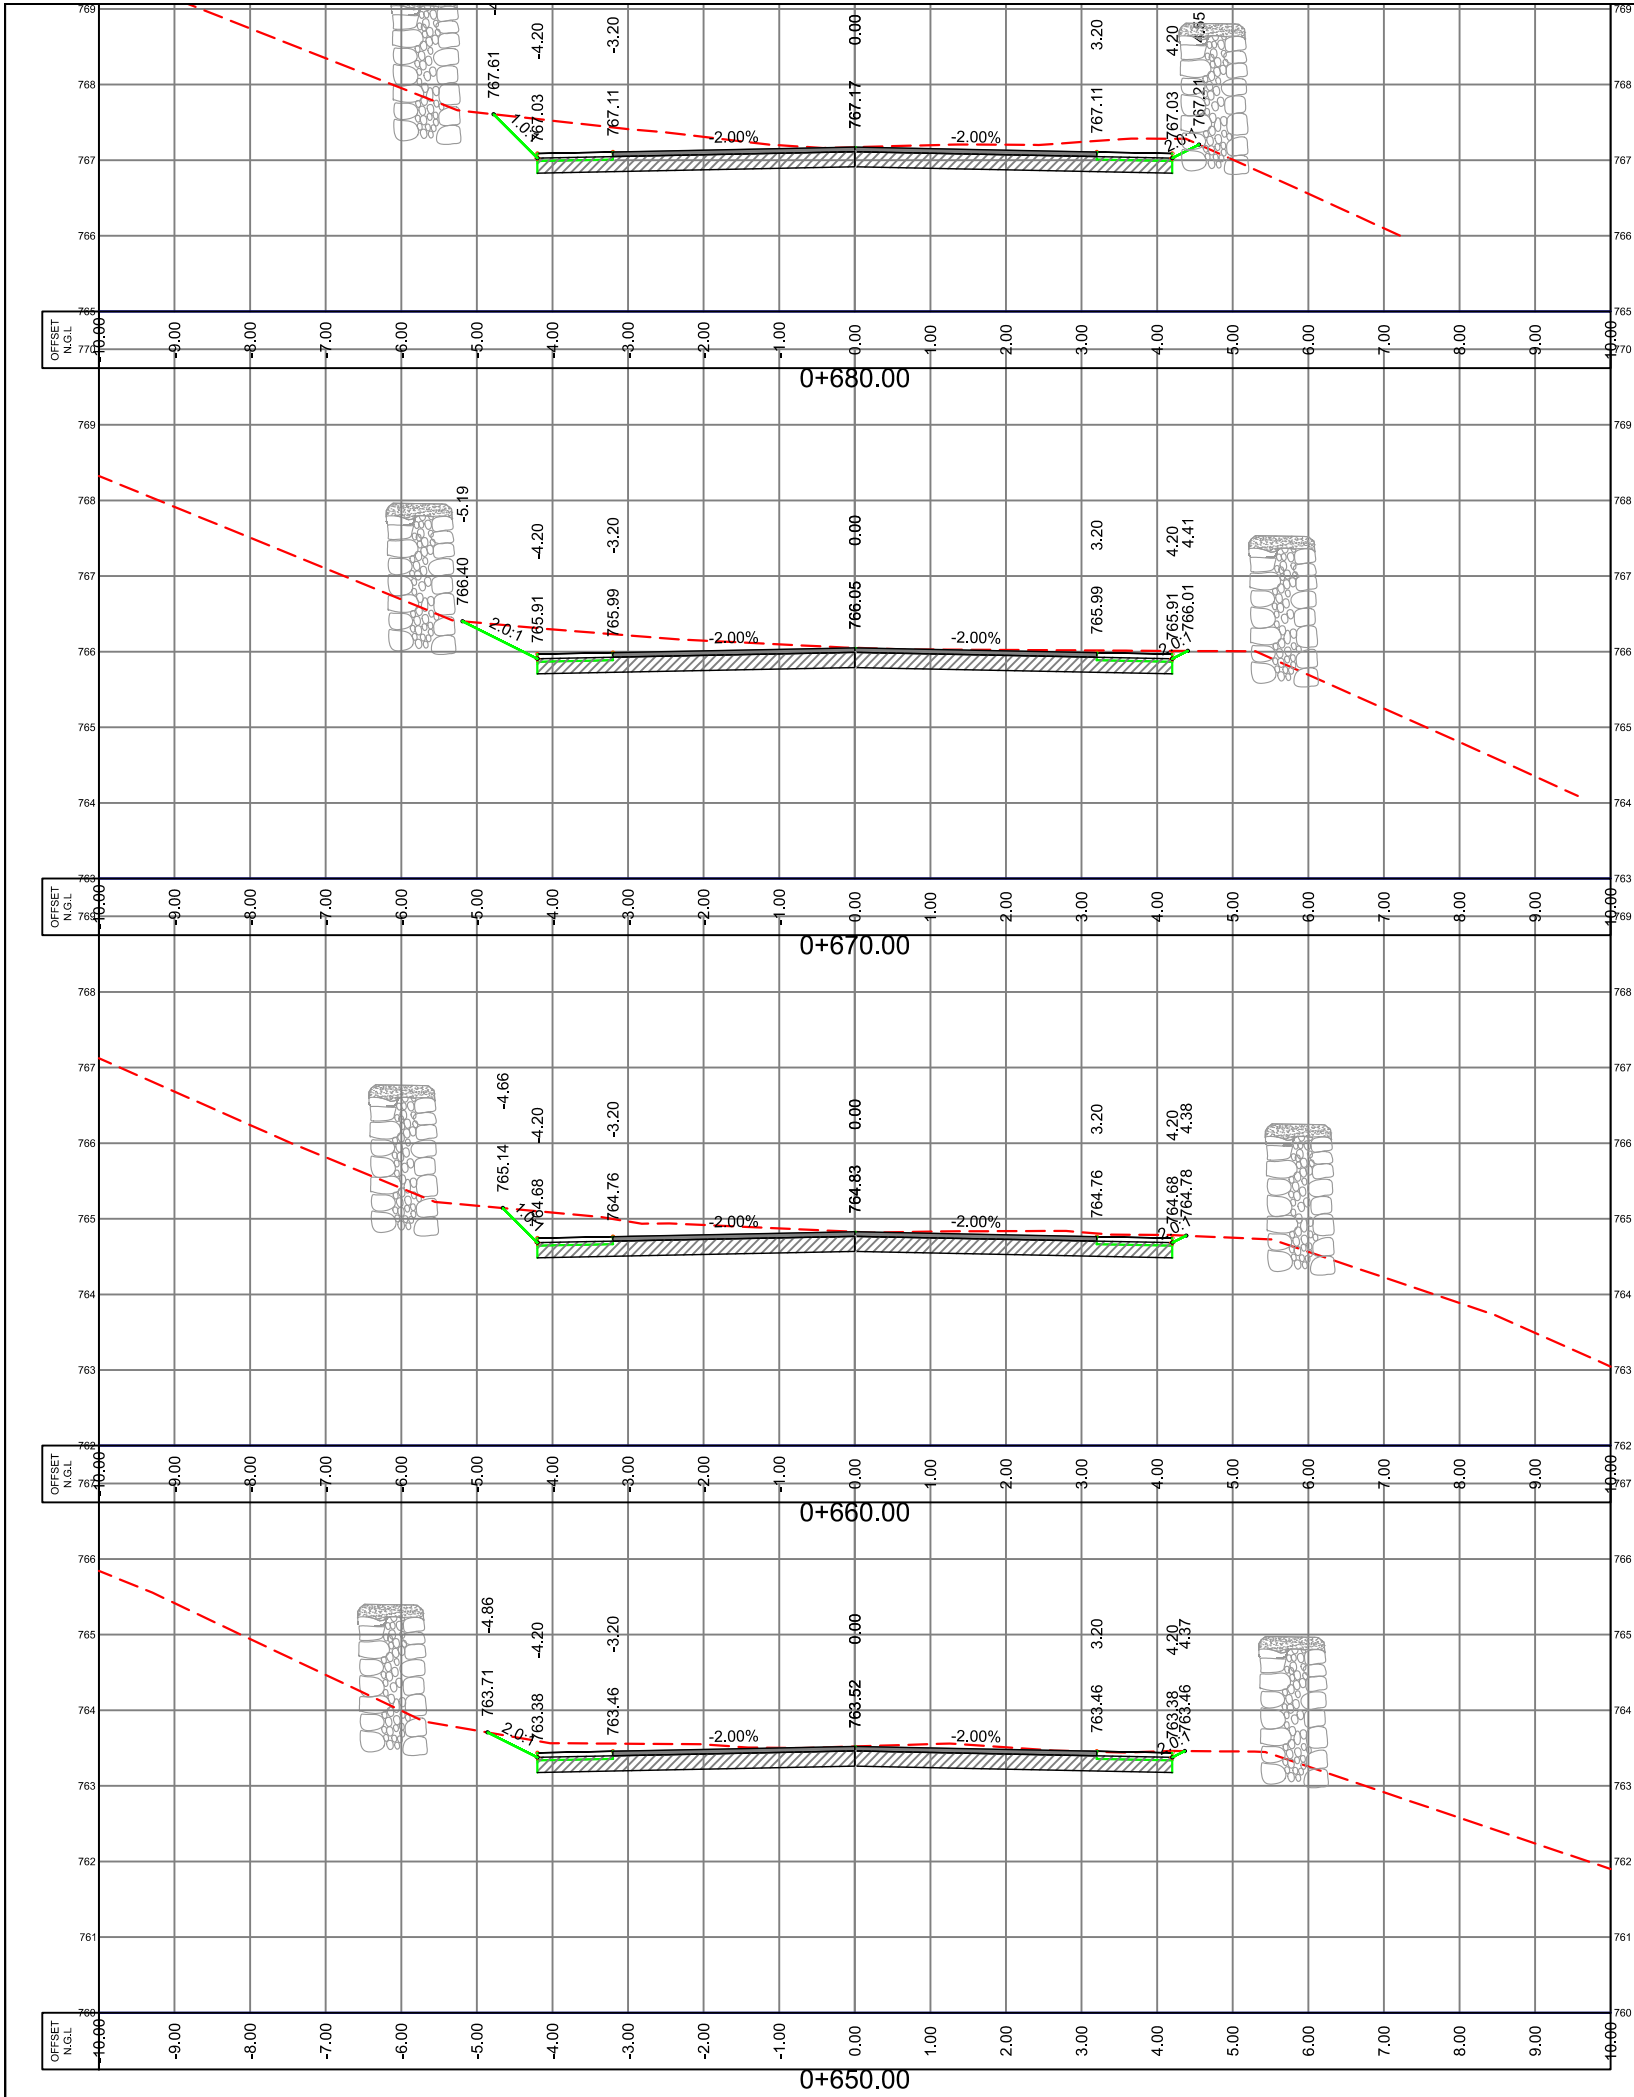Sheet No.




LEGEND

- N.G.L. 
- P.G.L. 
- S.G.L. 

 

EX. STONE WALL

 

NEW STONE WALL



EX. BUILDING



SUPER VISOR:-  
DR.FAYDE SHABANA

Project Name  
BEITOUOLA - HALHUL ROAD

Drawing title:  
CROSS SECTION

Designed :  
HUSSEIN MEREB  
ODAY ALJARADAT  
MOHAMAD ABU SALEM





Scale: H 1:100  
V 1:100

Date:  
18 محوز

Checked:

Sheet No.



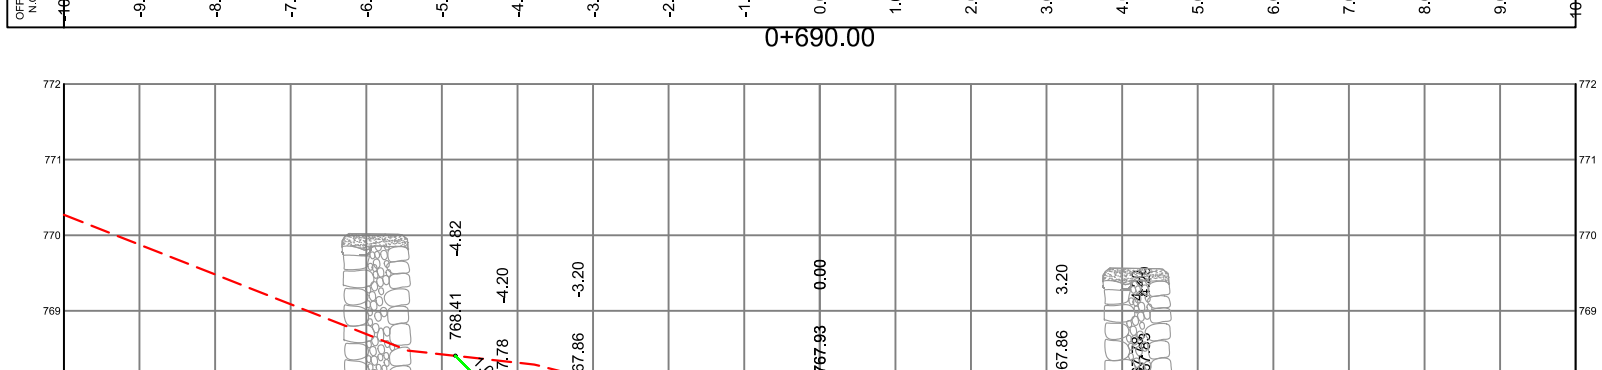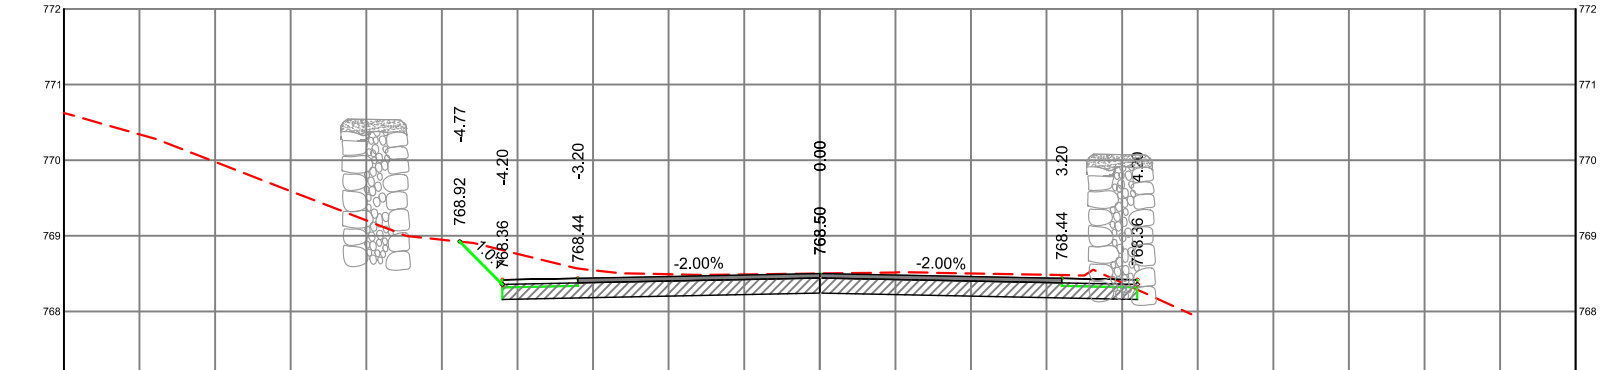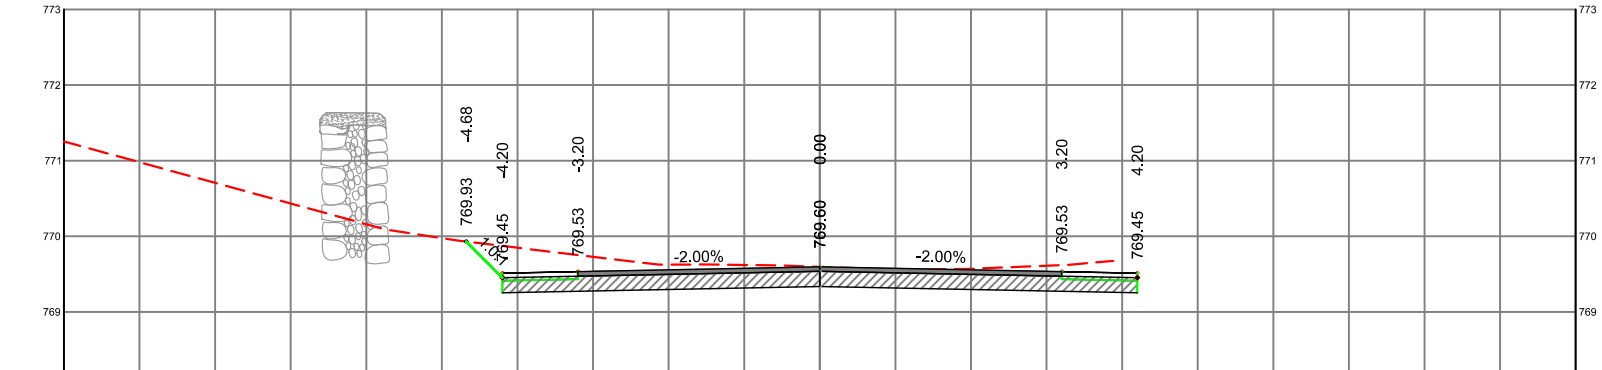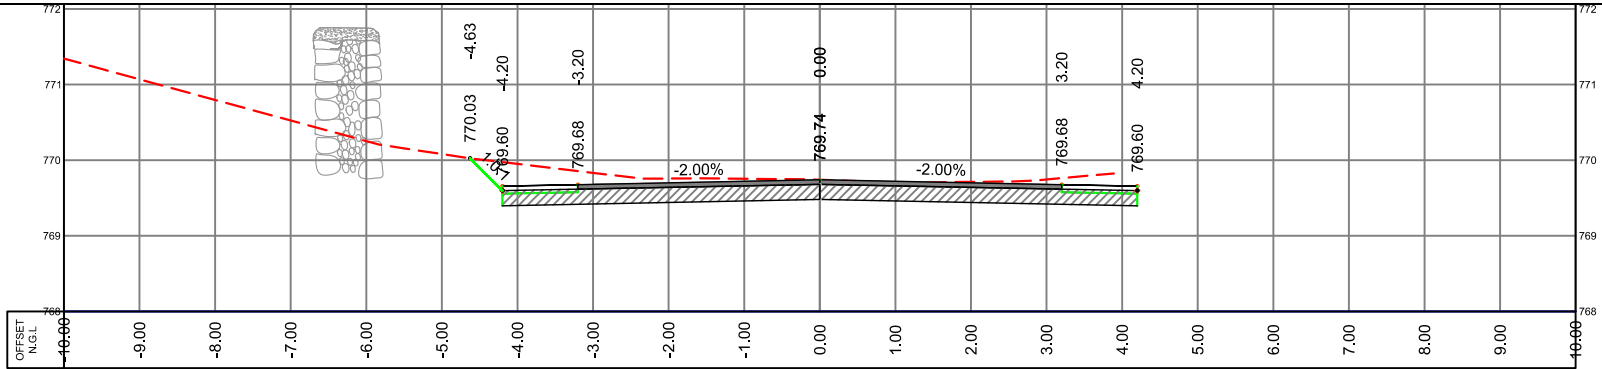


LEGEND

N.G.L. ---

P.G.L. —

S.G.L. —

 

EX. STONE WALL



NEW STONE WALL



EX. BUILDING



SUPER VISOR:-  
DR.FAYDE SHABANA

Project Name  
BEITOUOLA - HALHUL ROAD

Drawing title:  
CROSS SECTION


Designed :  
HUSSEIN MEREB  
ODAY ALJARADAT  
MOHAMAD ABU SALEM

Scale: H 1:100  
V 1:100


Date:  
18-10-2023

Checked:


Sheet No.

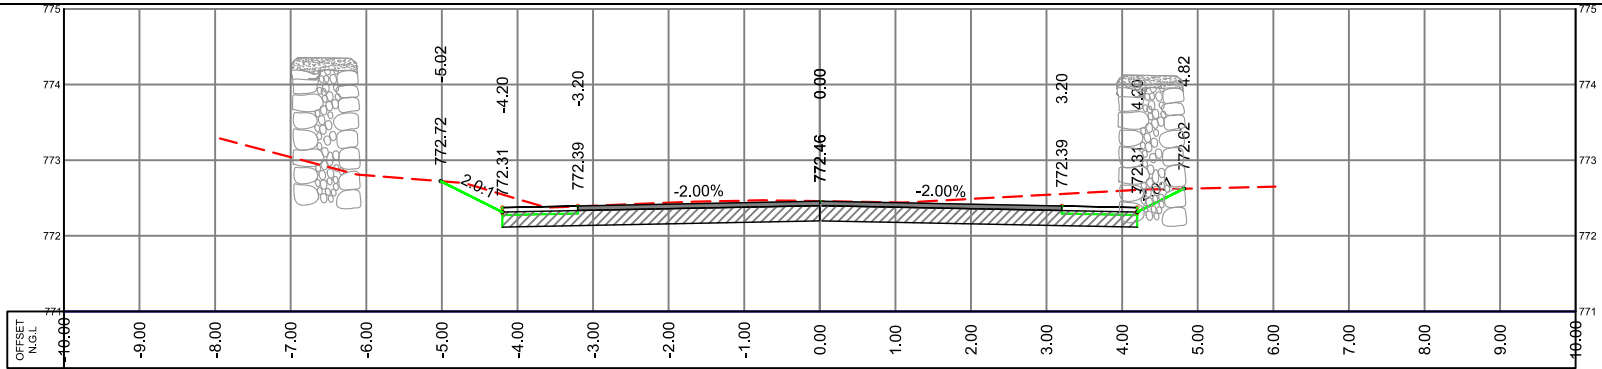


0+720.00

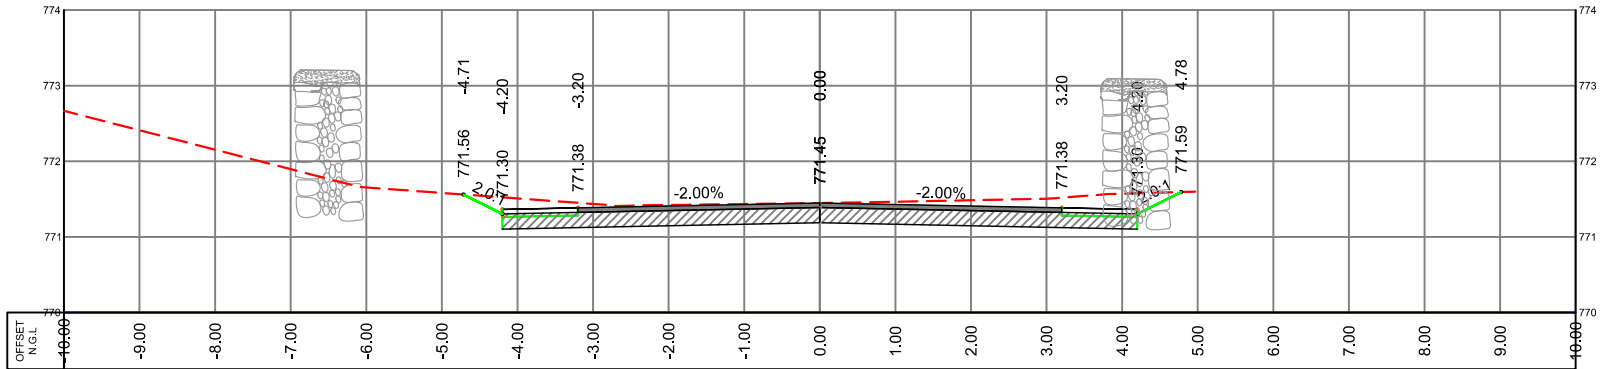

0+712.16

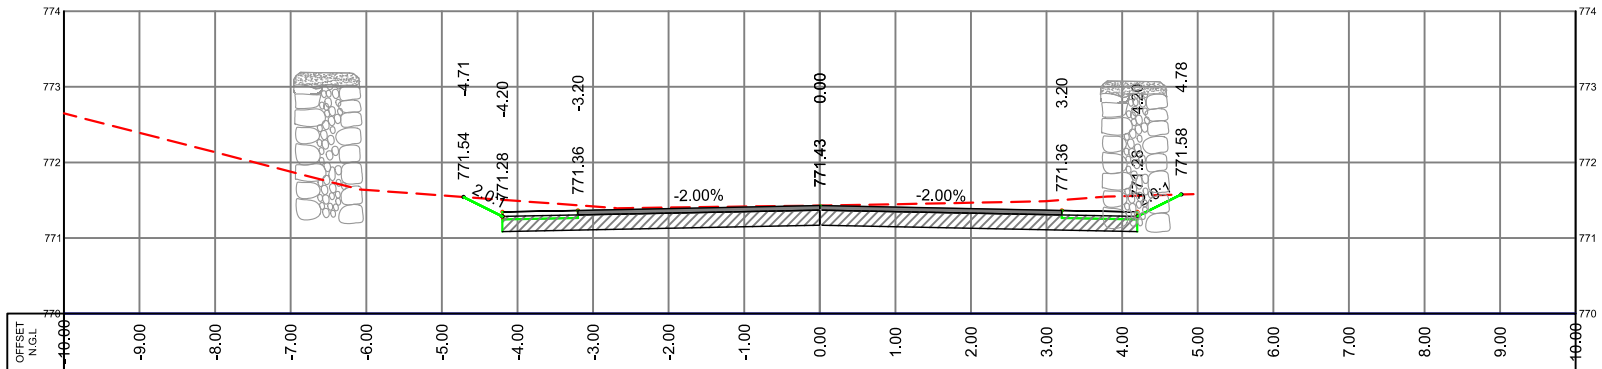


0+712.04

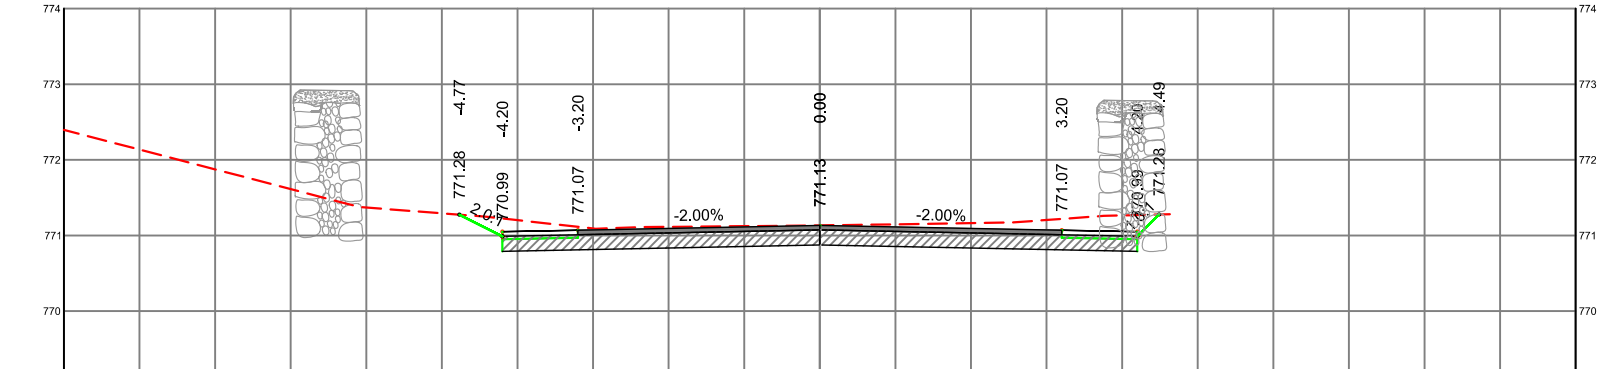

0+710.00

LEGEND

- N.G.L. ---
- P.G.L. —
- S.G.L. —

 

EX. STONE WALL



NEW STONE WALL



EX. BUILDING



SUPER VISOR:-  
DR.FAYDE SHABANA

Project Name  
BEITOUOLA - HALHUL ROAD

Drawing title:  
CROSS SECTION




Designed :  
HUSSEIN MEREB  
ODAY ALJARADAT  
MOHAMAD ABU SALEM

Scale: H 1:100  
V 1:100

Date:  
18-10-2023

Checked:

Sheet No.

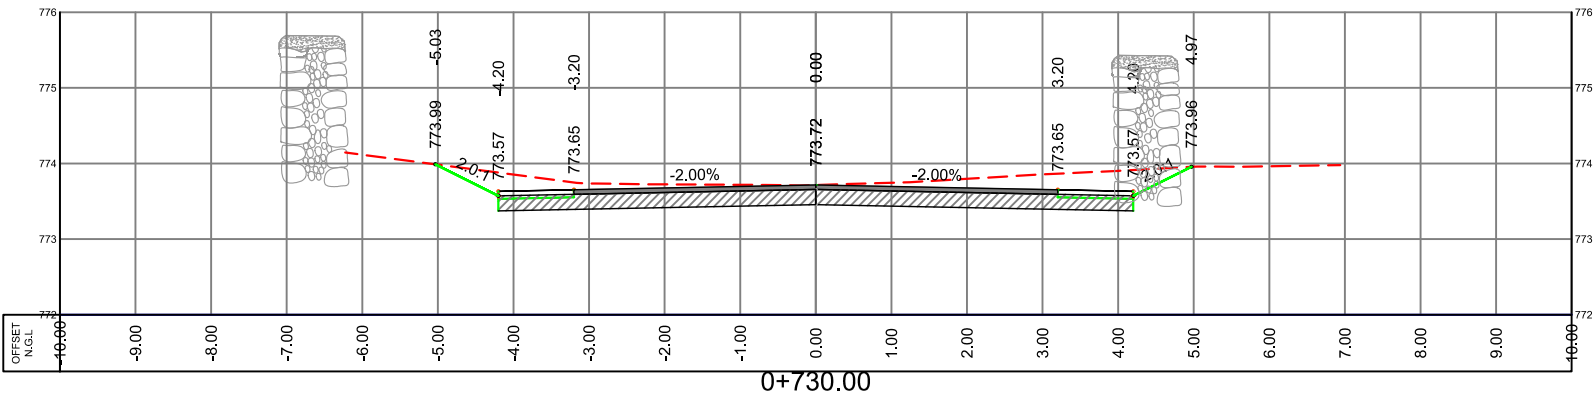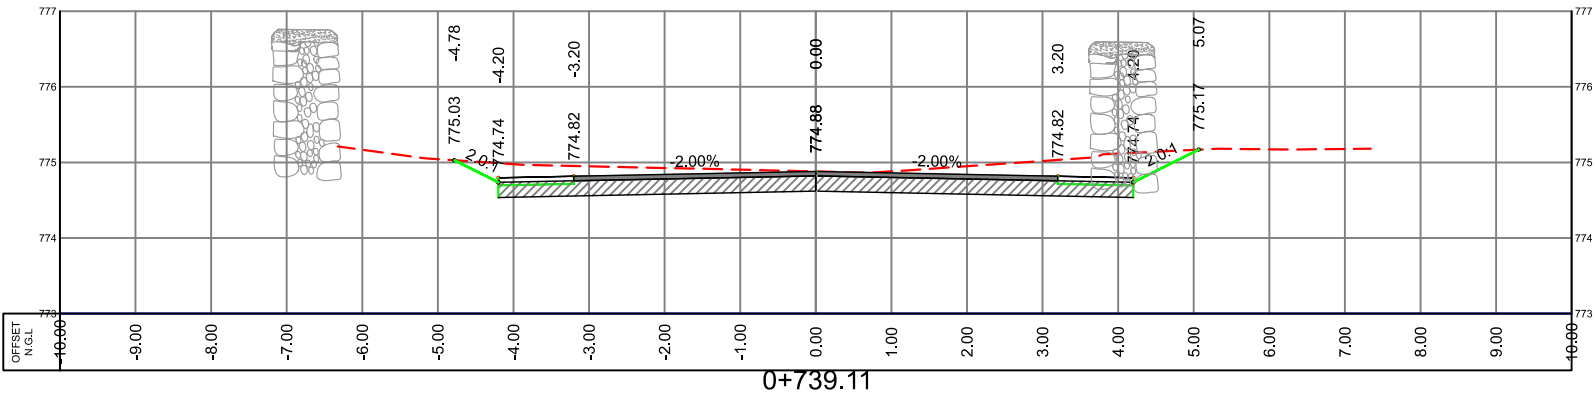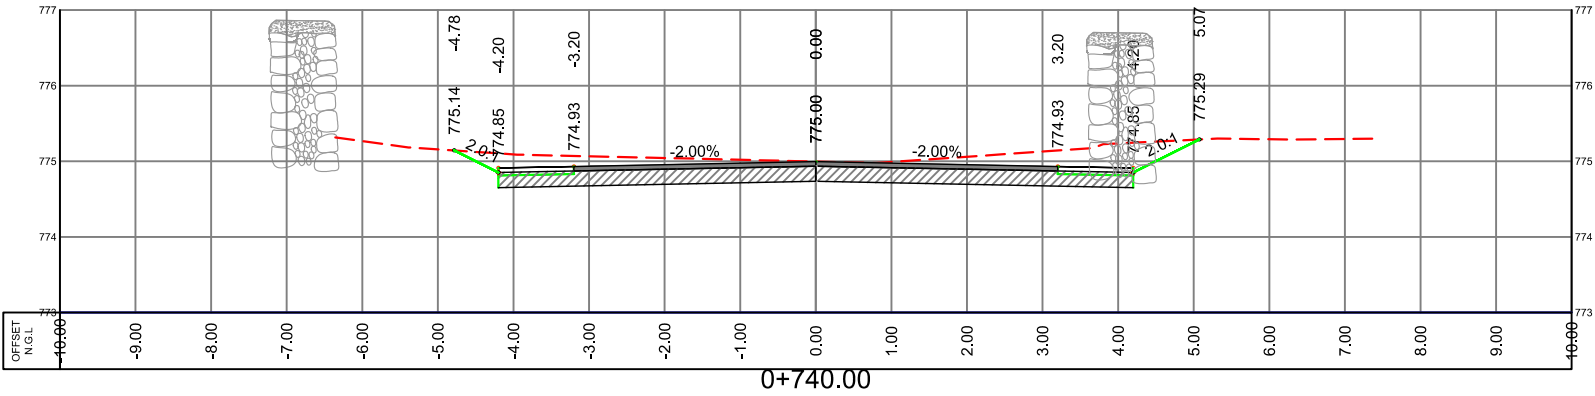


LEGEND

N.G.L. ---

P.G.L. ---

S.G.L. ---

 

EX. STONE WALL



NEW STONE WALL



EX. BUILDING



SUPER VISOR:-  
DR.FAYDE SHABANA

Project Name  
BEITOUOLA - HALHUL ROAD

Drawing title:  
CROSS SECTION


Designed :  
HUSSEIN MEREB  
ODAY ALJARADAT  
MOHAMAD ABU SALEM

Scale: H 1:100  
V 1:100


Date:  
18-10-2023

Checked:


Sheet No.

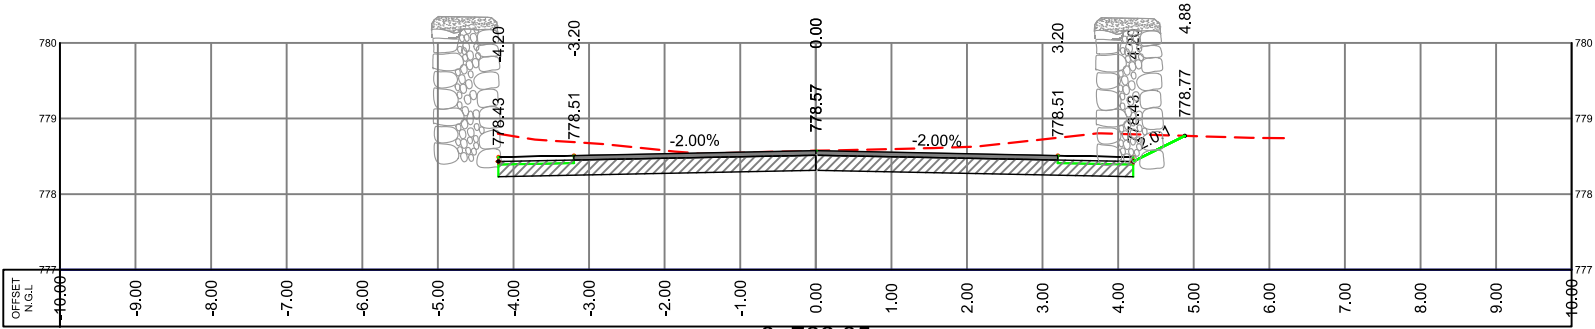

0+766.05

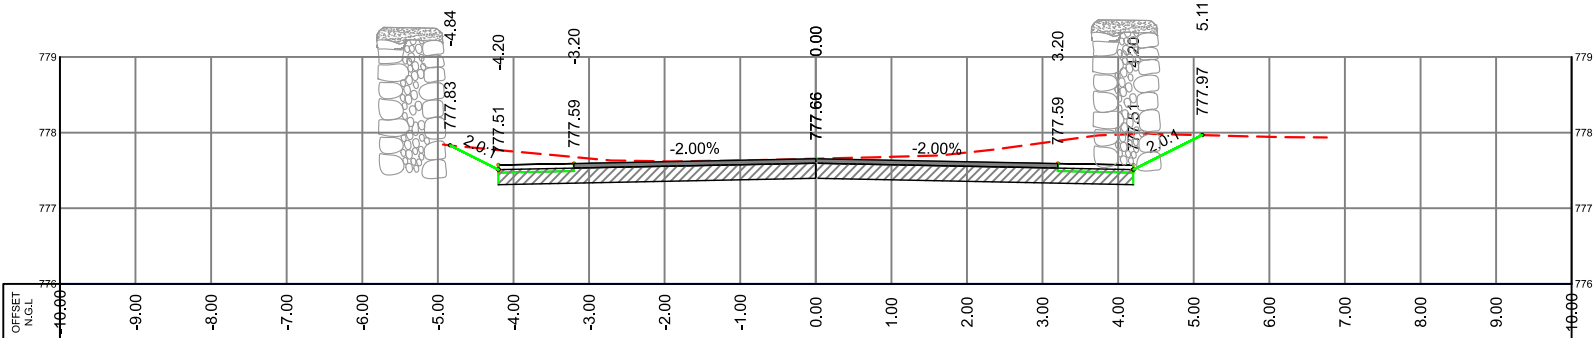

0+760.00

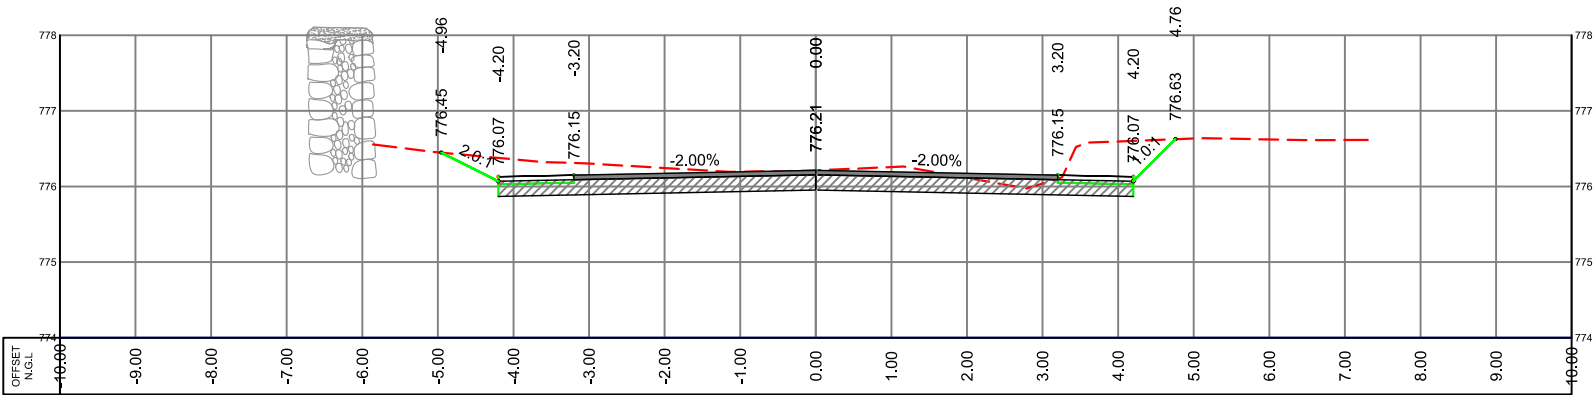


0+750.00

LEGEND


N.G.L. ---

P.G.L. —

S.G.L. —

 

EX. STONE WALL

 

NEW STONE WALL



EX. BUILDING



SUPER VISOR:-  
DR.FAYDE SHABANA

Project Name  
BEITOUOLA - HALHUL ROAD

Drawing title:  
CROSS SECTION

Designed :  
HUSSEIN MEREB  
ODAY ALJARADAT  
MOHAMAD ABU SALEM

Scale: H 1:100  
V 1:100

Date:




18-٢٠٢٠

Checked:

Sheet No.





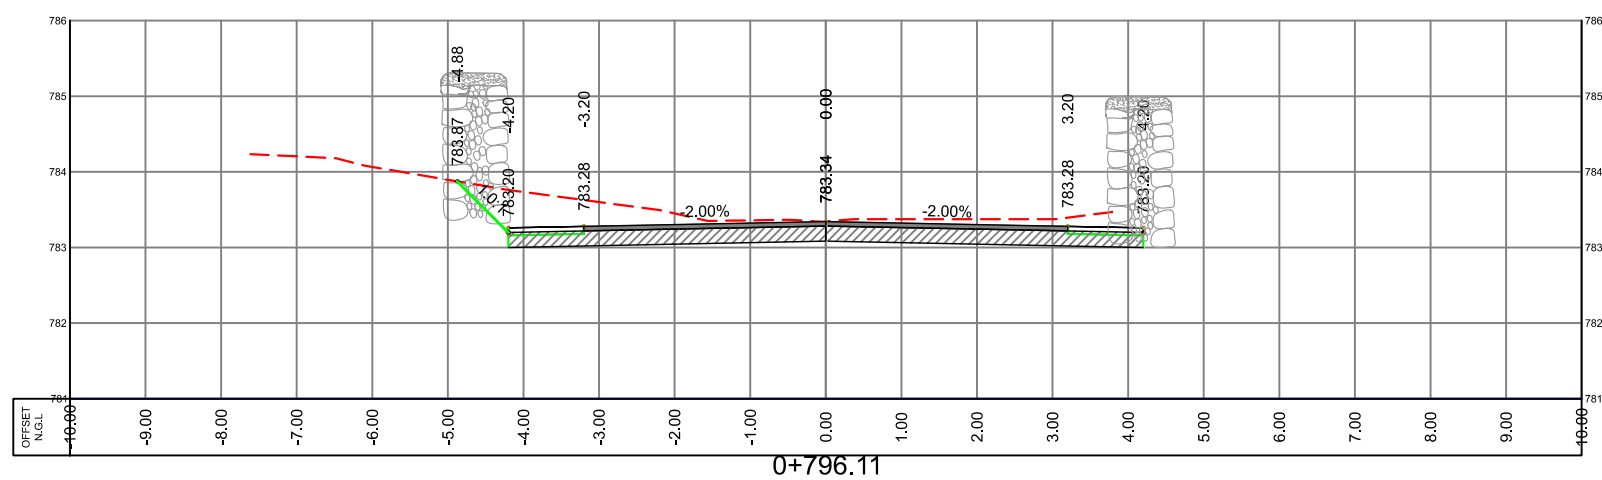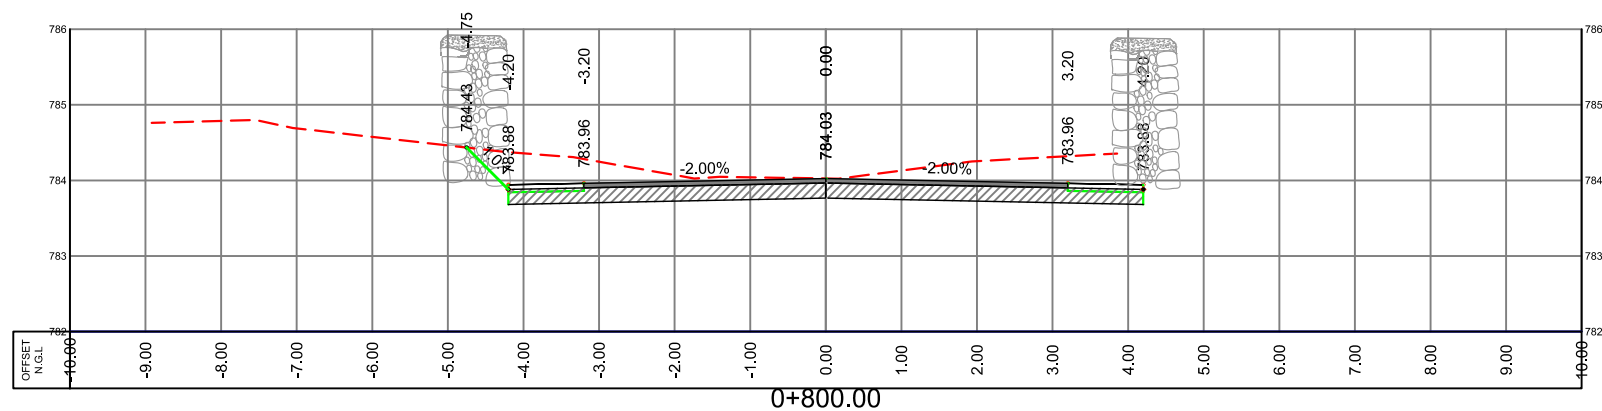
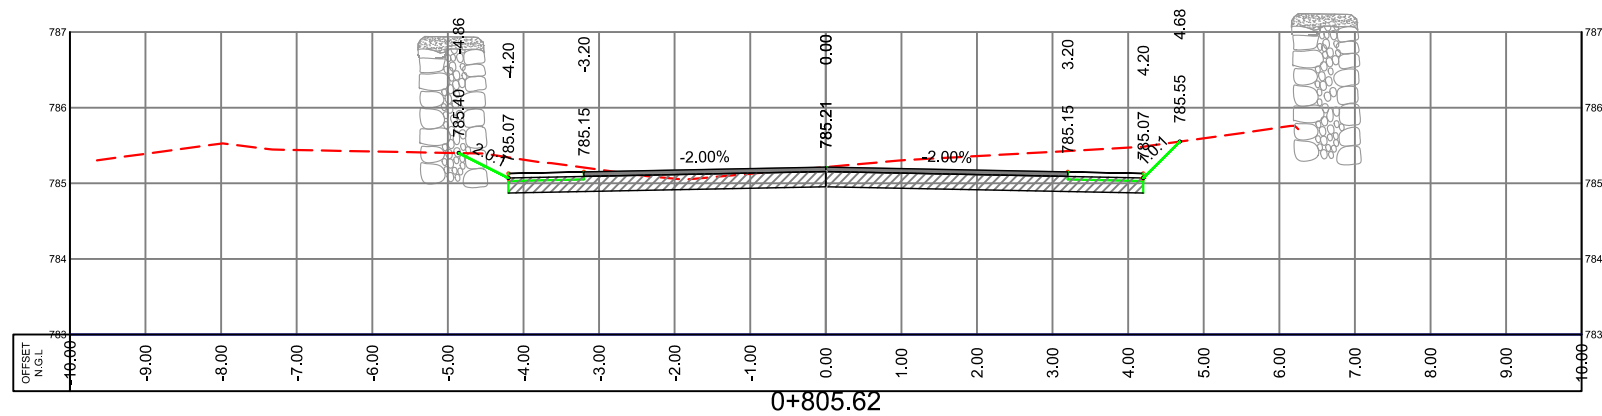


LEGEND

N.G.L. -----

P.G.L. \_\_\_\_\_

S.G.L \_\_\_\_\_

  

Project Name

BEITOUULA - HALHUL ROAD




Drawing title: *CROSS SECTION*

Designed :	HUSSEIN MEREB ODAY ALJARADAT MOHAMAD ABU SALEM
------------	--

Scale:  $H$  1:100  
 $V$  1:100

Date: 18-موز

Checked:	Sheet No.
----------	-----------

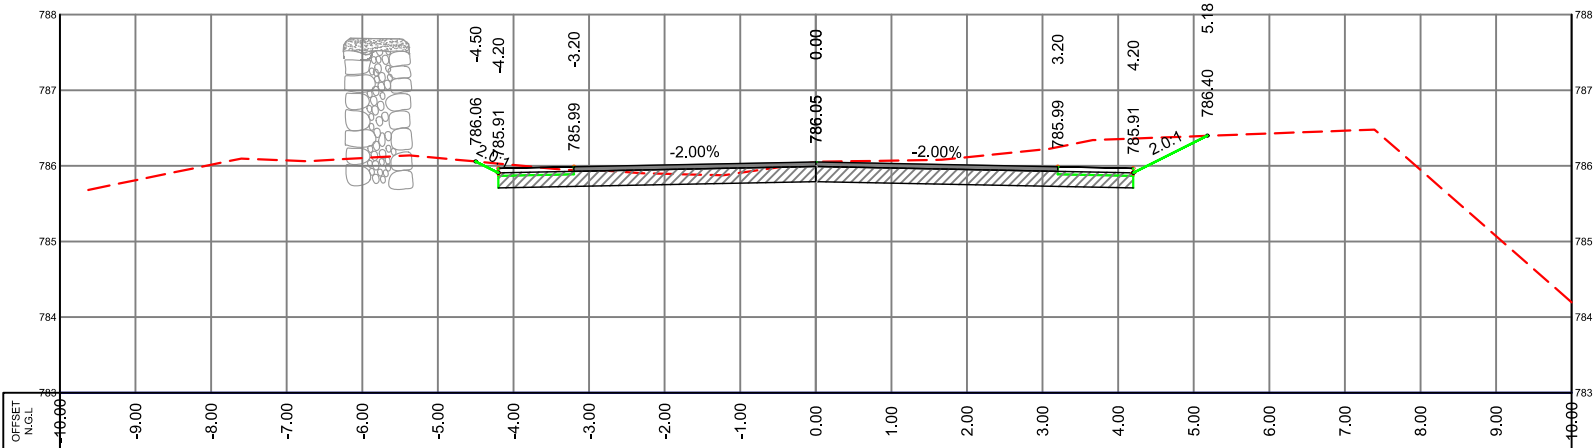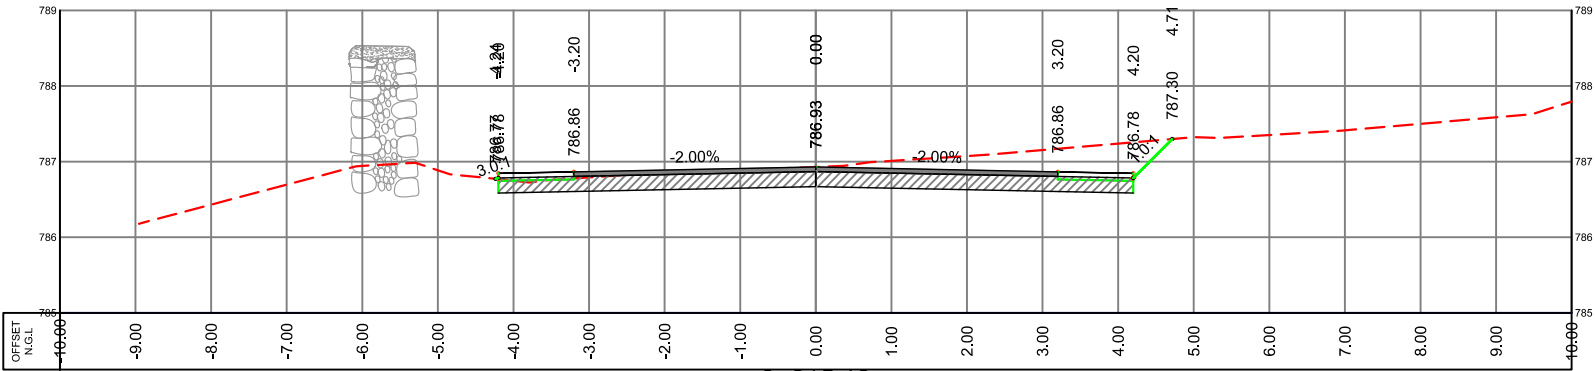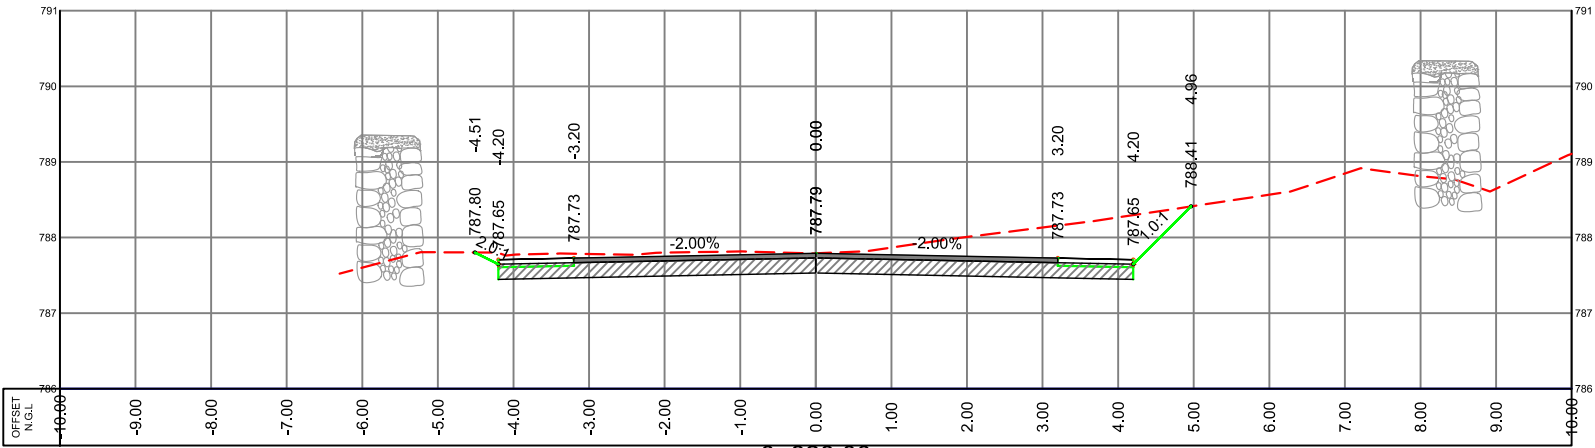


LEGEND

N.G.L. ---

P.G.L. —

S.G.L. —

 

EX. STONE WALL



NEW STONE WALL



EX. BUILDING



SUPER VISOR:-  
DR.FAYDE SHABANA

Project Name  
BEITOUULA - HALHUL ROAD

Drawing title:  
CROSS SECTION




Designed :  
HUSSEIN MEREB  
ODAY ALJARADAT  
MOHAMAD ABU SALEM

Scale: H 1:100  
V 1:100




Date:  
18-١٢-٢٠٢٠

Checked:

Sheet No.

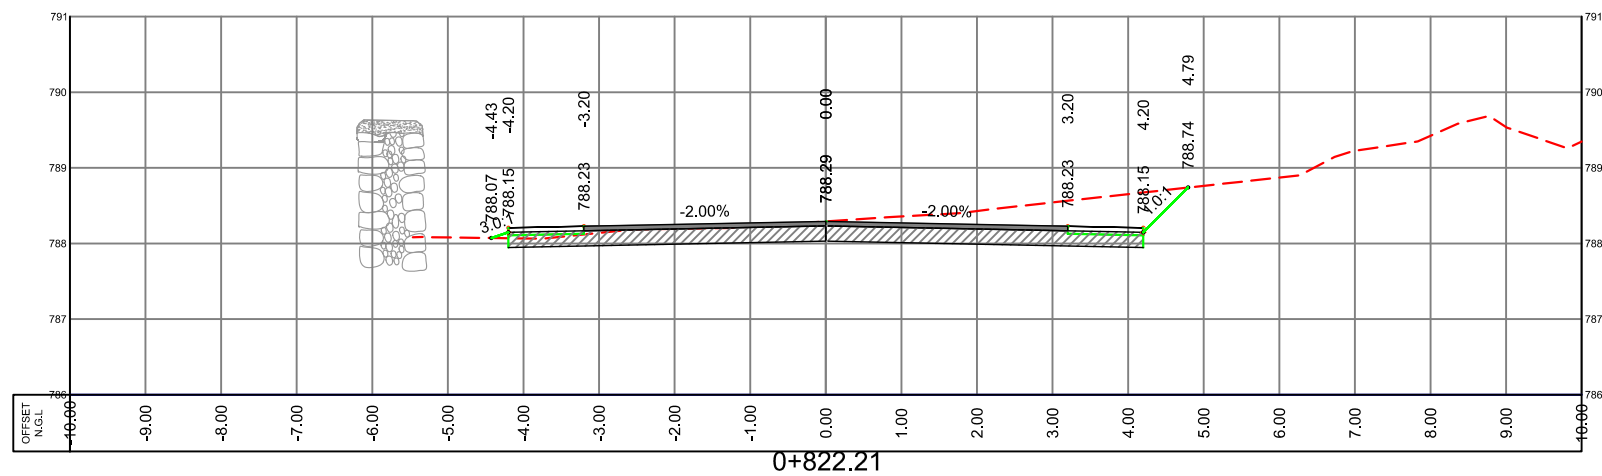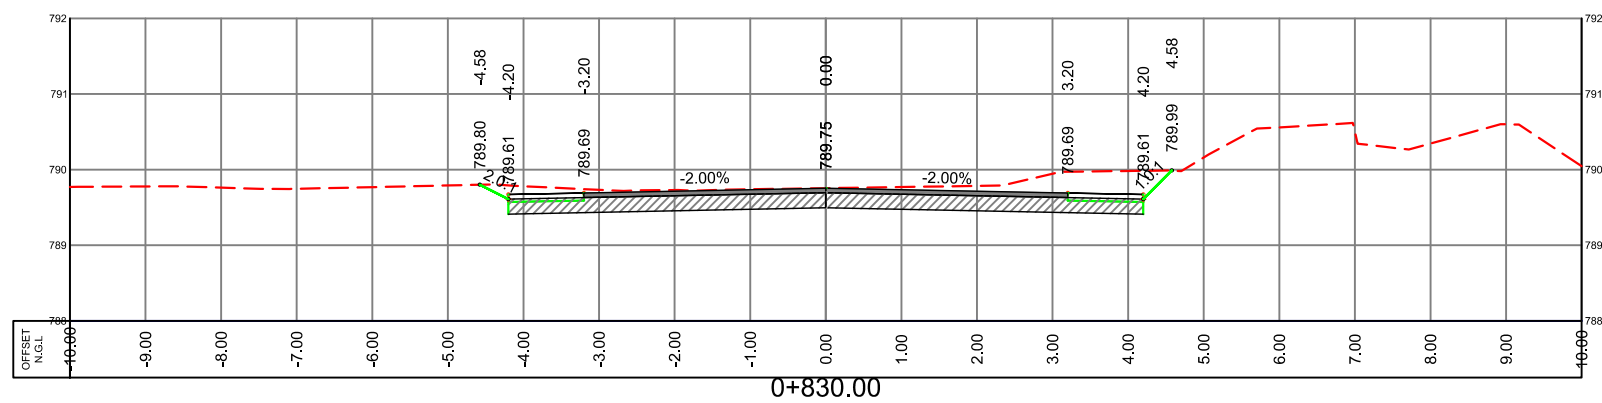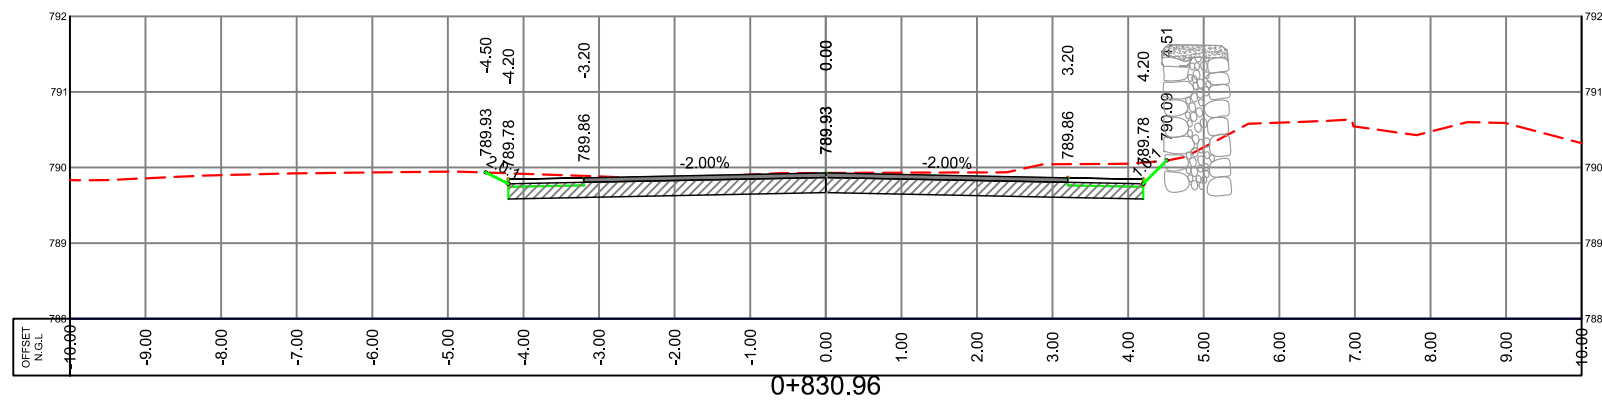

<i>Designed :</i> <b>HUSSEIN MEREB</b> <b>ODAY ALJARADAT</b> <b>MOHAMAD ABU SALEM</b>	<i>Scale:</i> $H \ 1:100$ $V \ 1:100$
	<i>Date:</i> 18-حوز-
<i>Checked:</i>	<i>Sheet No.</i>

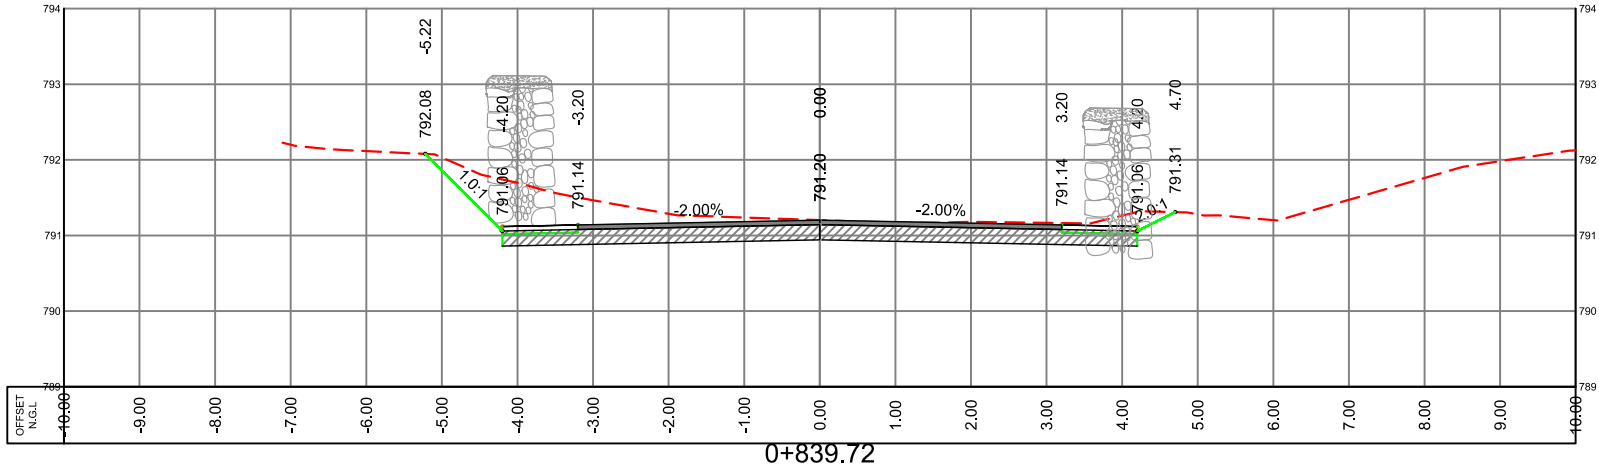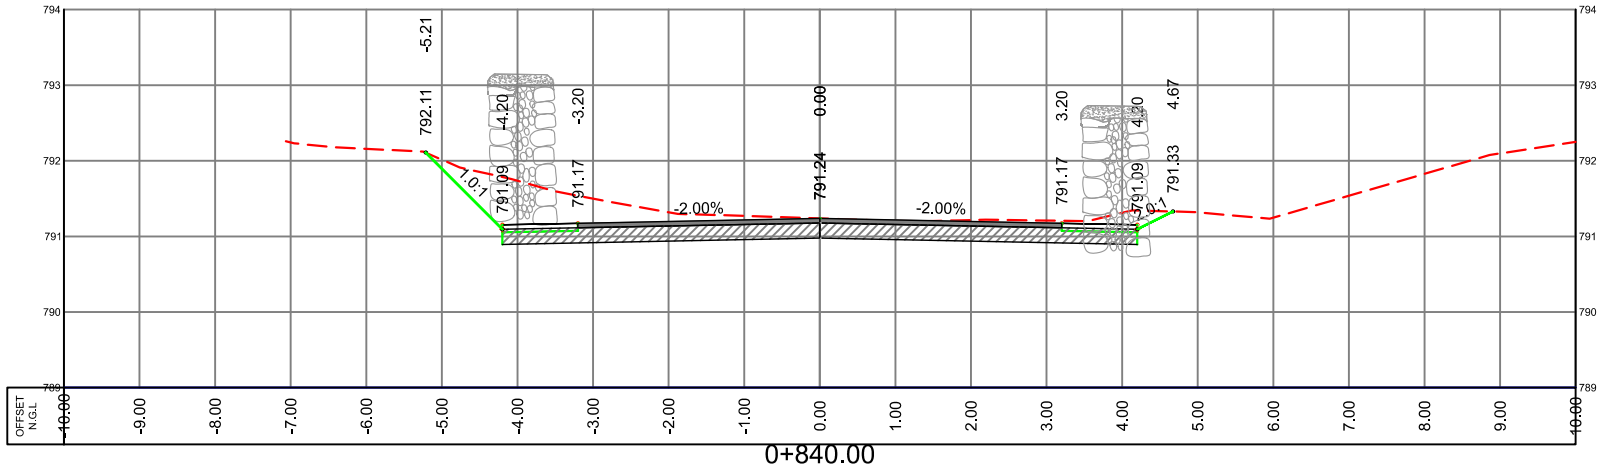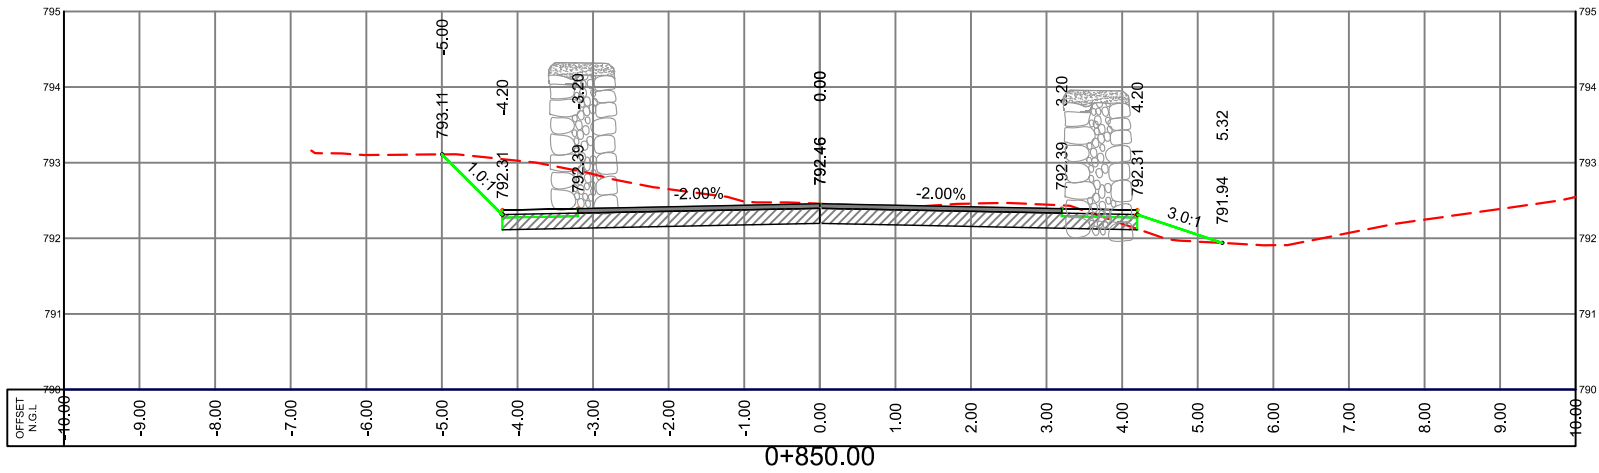


LEGEND


N.G.L. ---

P.G.L. —

S.G.L. —

 

EX. STONE WALL

 

NEW STONE WALL



EX. BUILDING



SUPER VISOR:-  
DR.FAYDE SHABANA

Project Name  
BEITOUOLA - HALHUL ROAD

Drawing title:  
CROSS SECTION



Designed :  
HUSSEIN MEREB  
ODAY ALJARADAT  
MOHAMAD ABU SALEM

Scale: H 1:100  
V 1:100

Date:  
18

Checked:

Sheet No.

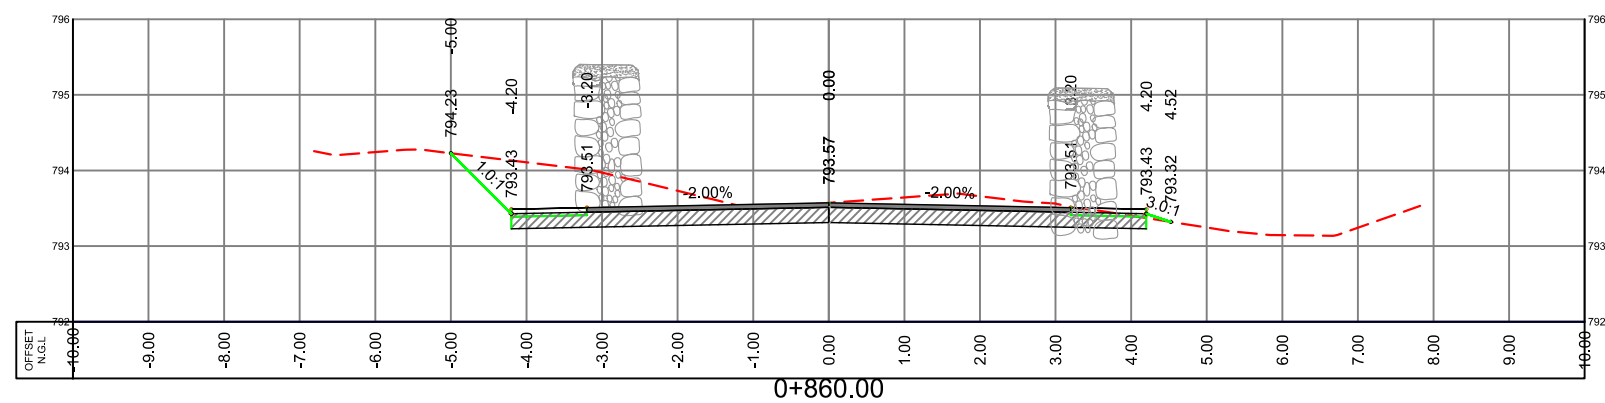
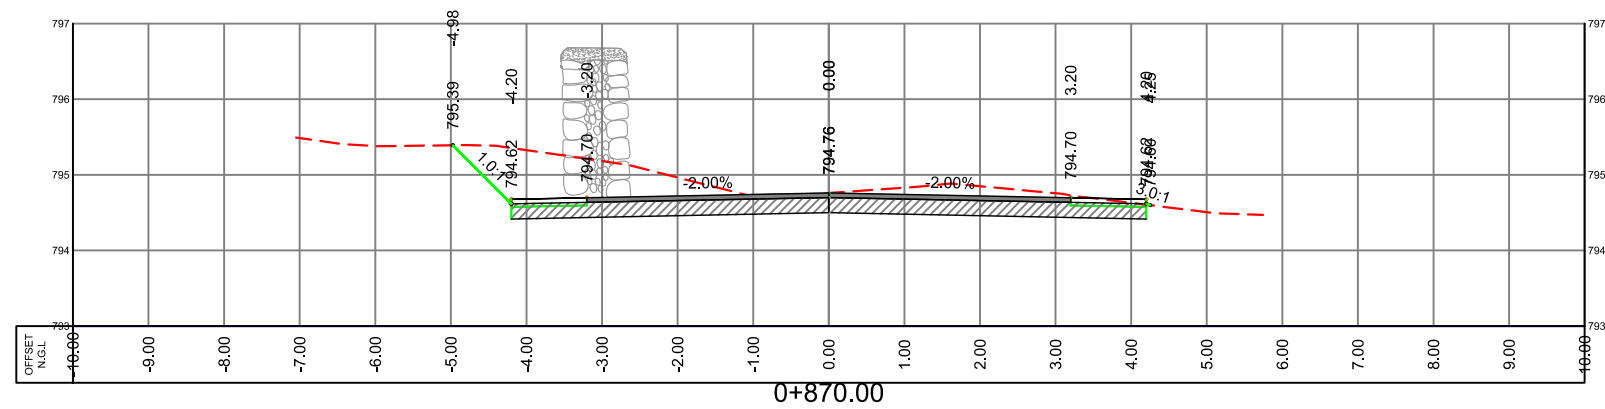


LEGEND

N.G.L. -----

P.G.L. \_\_\_\_\_

S.G.L \_\_\_\_\_

  


Project Name


BEITOUULA - HALHUL ROAD

Drawing title: *CROSS SECTION*


<i>Designed :</i> <b>HUSSEIN MEREB</b> <b>ODAY ALJARADAT</b> <b>MOHAMAD ABU SALEM</b>	<i>Scale:</i> H 1:100 V 1:100
	<i>Date:</i> 18-تجوز
<i>Checked:</i>	<i>Sheet No.</i>

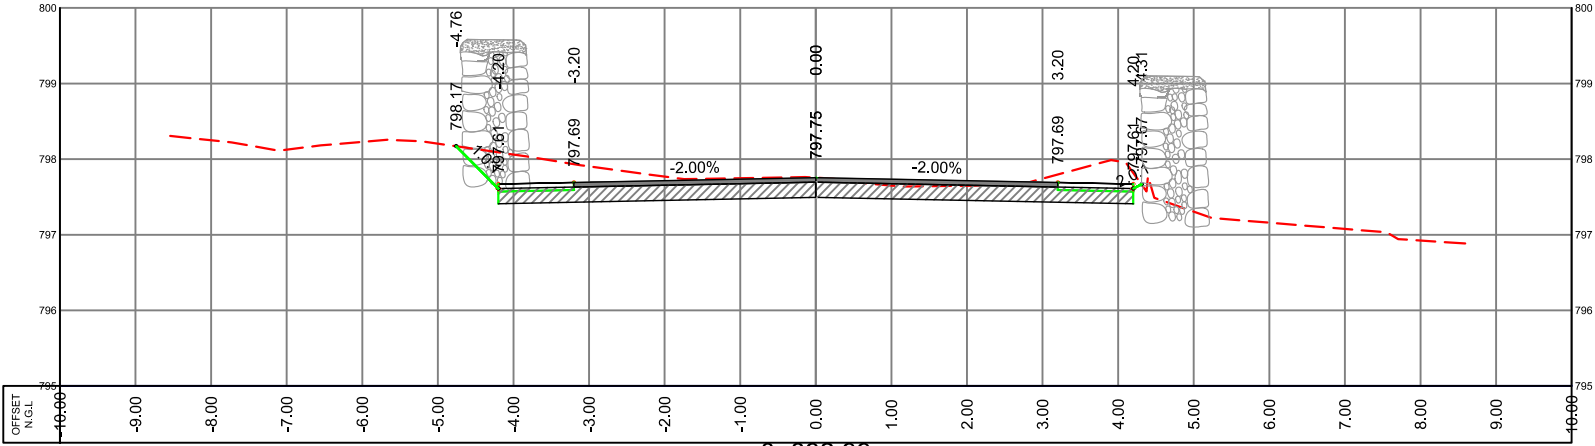

0+892.99

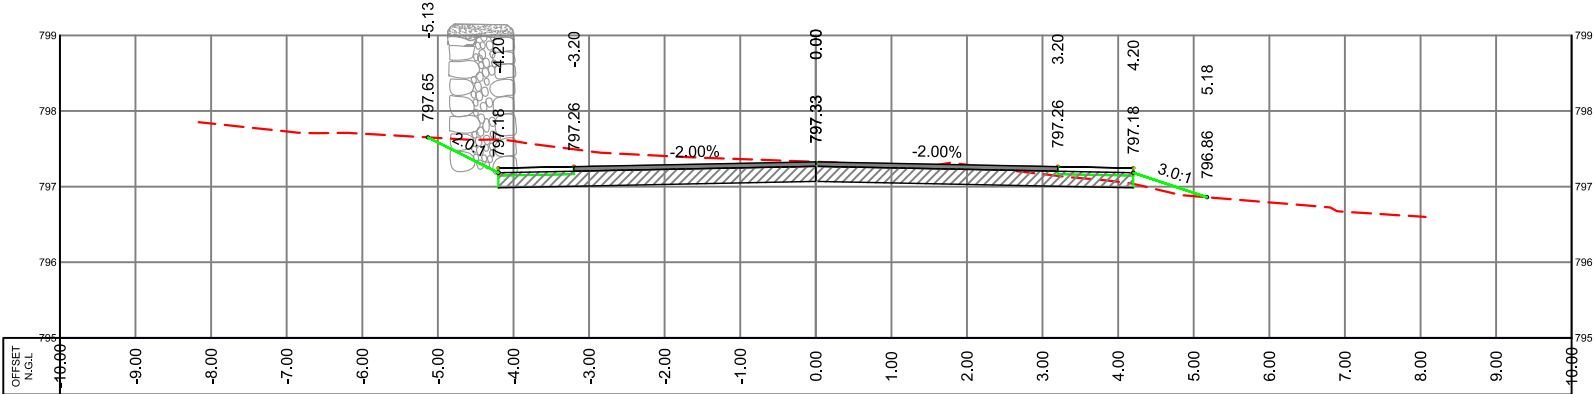

0+890.00

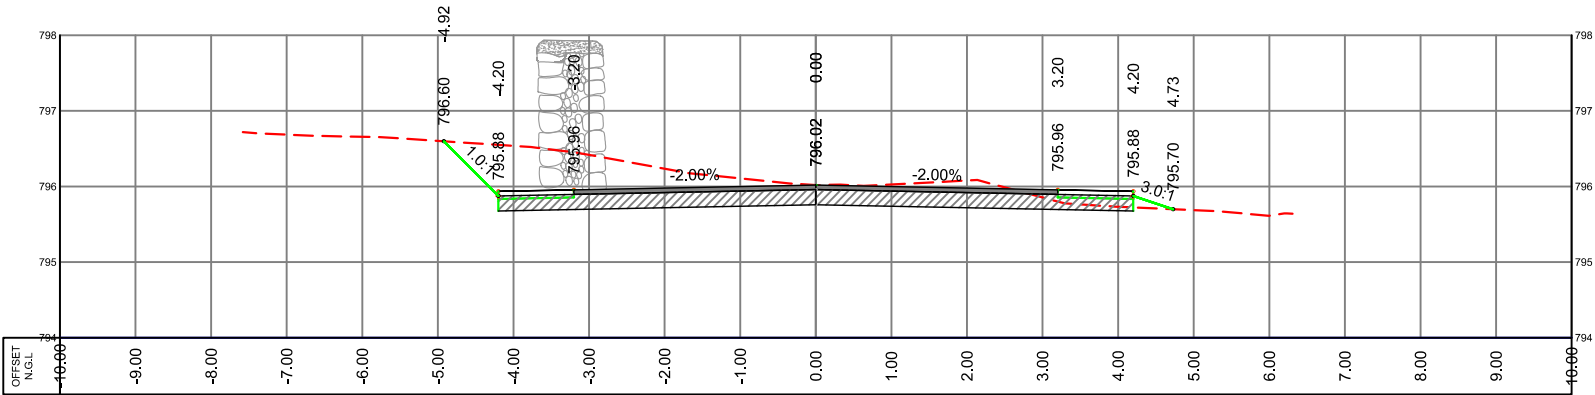


0+880.00

LEGEND

N.G.L. ---

P.G.L. —

S.G.L. —

 

EX. STONE WALL



NEW STONE WALL



EX. BUILDING



SUPER VISOR:-  
DR.FAYDE SHABANA

Project Name  
BEITOUOLA - HALHUL ROAD

Drawing title:  
CROSS SECTION

Designed :  
HUSSEIN MEREB  
ODAY ALJARADAT  
MOHAMAD ABU SALEM




Scale: H 1:100  
V 1:100

Date:  
18-10-2023

Checked:

Sheet No.



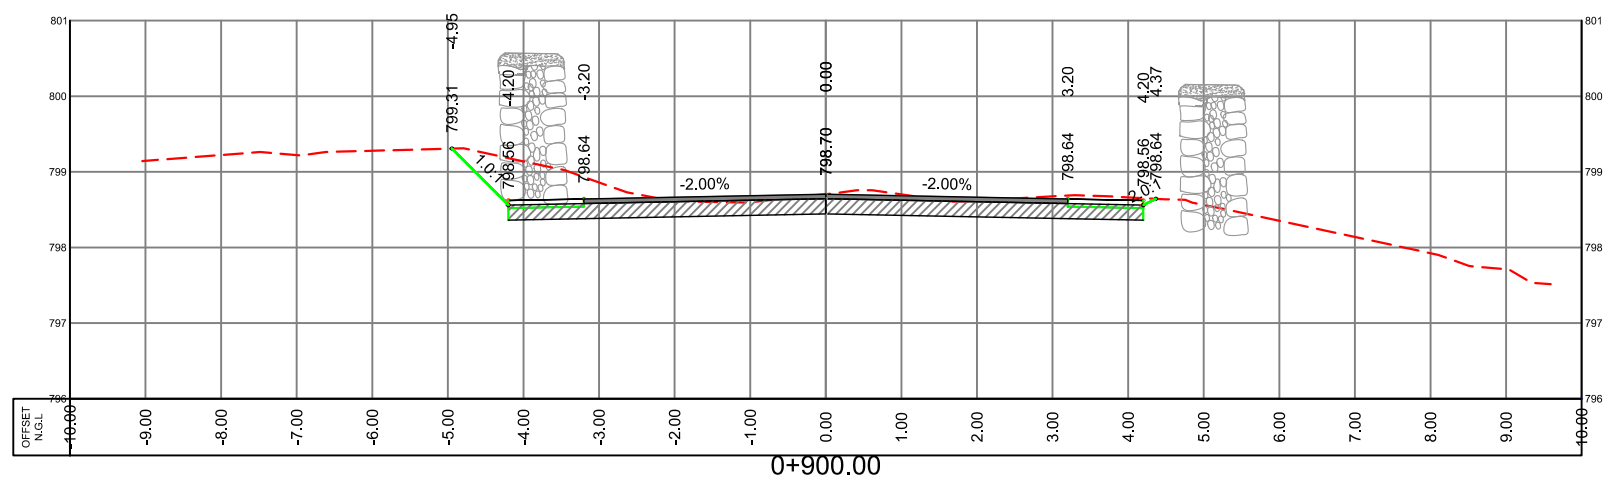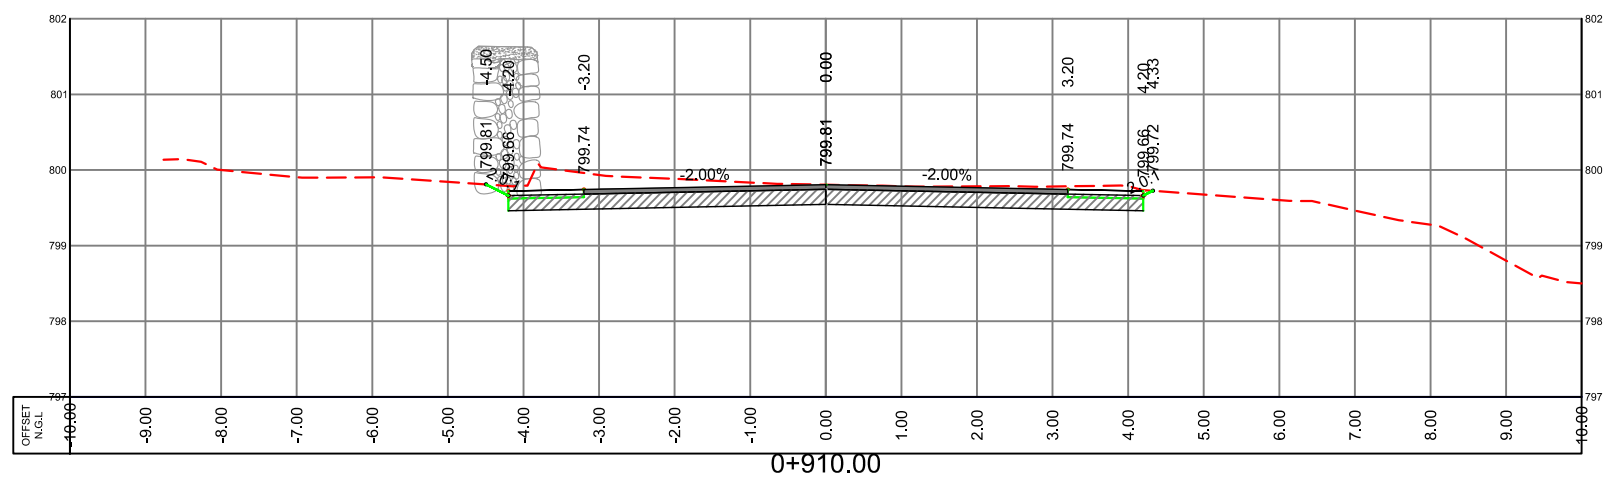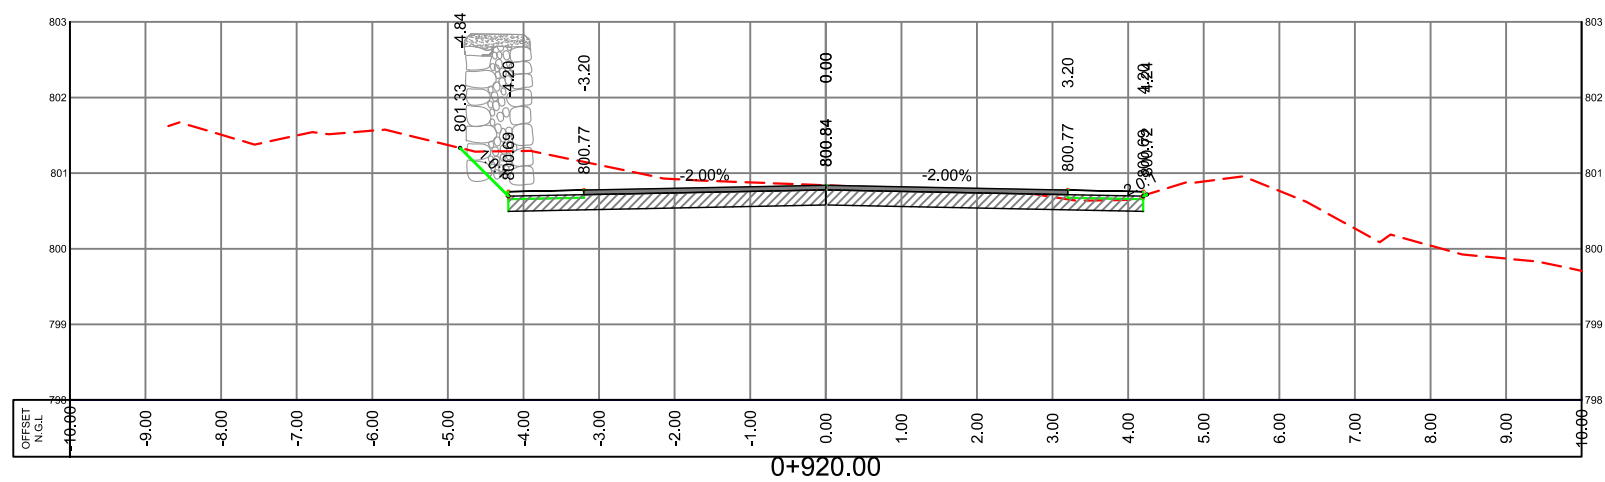


LEGEND


N.G.L. -----

P.G.L. \_\_\_\_\_

S.G.L \_\_\_\_\_

 

EX. STONE WALL

 

NEW STONE WALL



EX. BUILDING



SUPER VISOR:-  
DR.FAYDE SHABANA

Project Name	
--------------	--

BEITOUULA - HALHUL ROAD

Drawing title: *CROSS SECTION*




Designed :	HUSSEIN MEREB ODAY ALJARADAT MOHAMAD ABU SALEM
------------	--

Scale:  $H$  1:100  
 $V$  1:100

Date: 18-موز

Checked:

Sheet No.

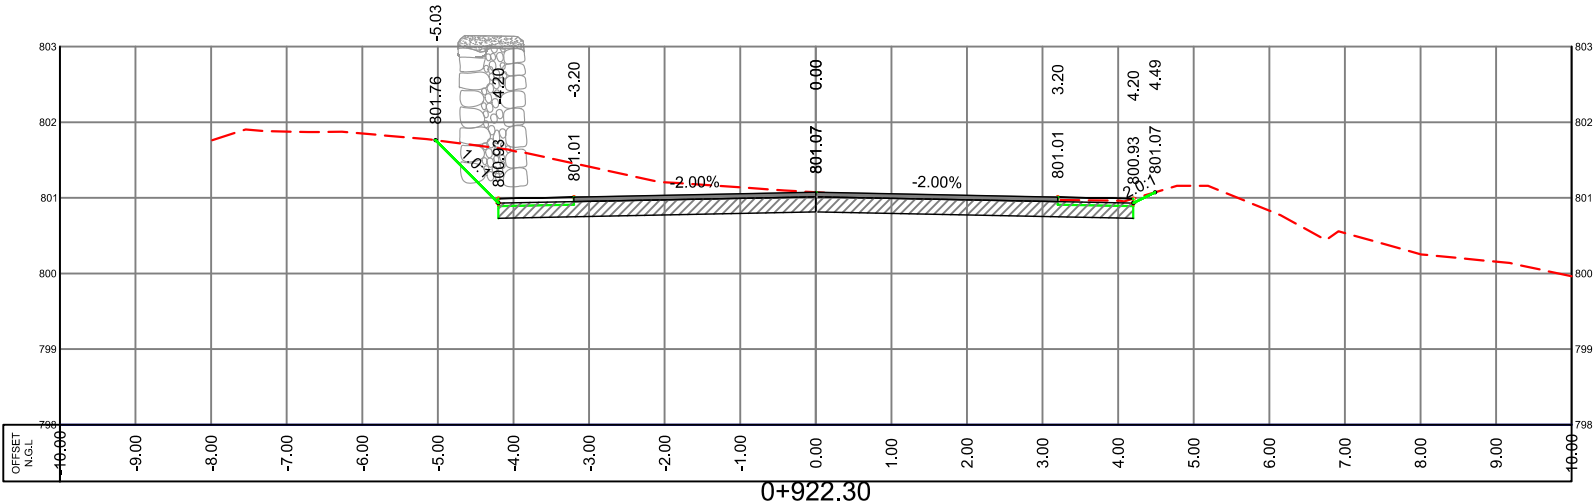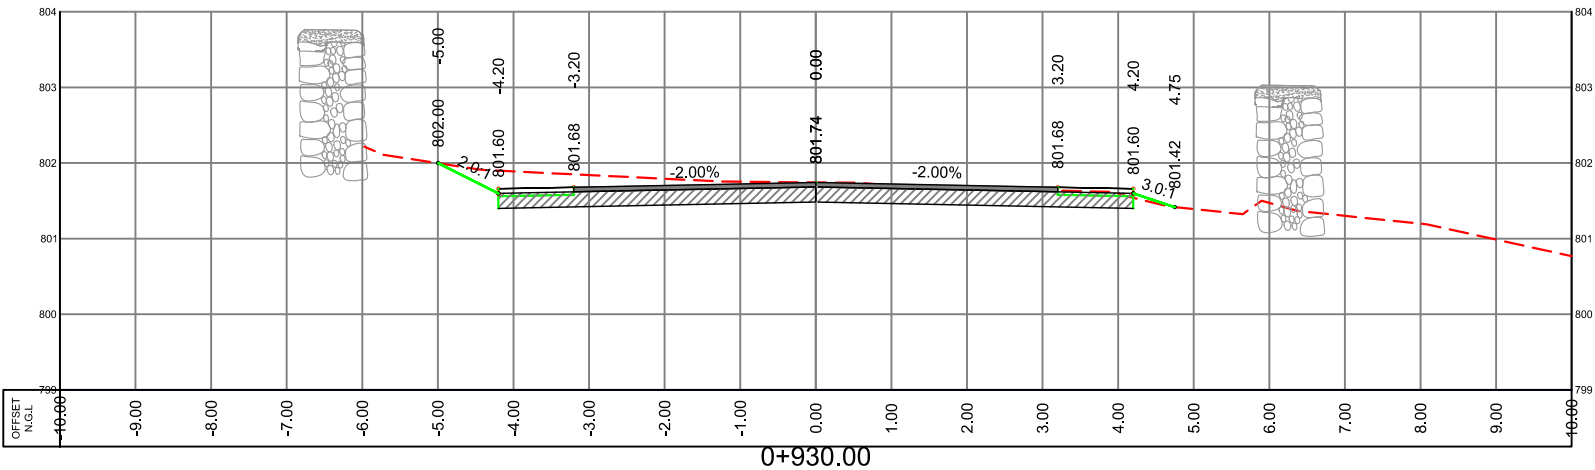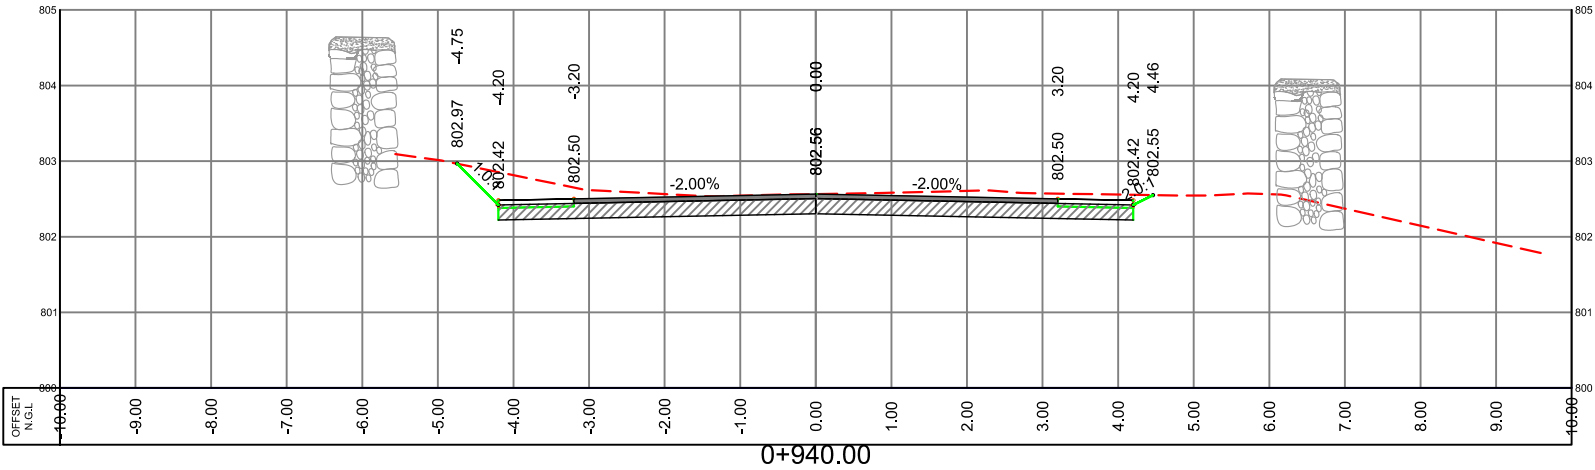


LEGEND

N.G.L. ---

P.G.L. —

S.G.L. —

 

EX. STONE WALL



NEW STONE WALL



EX. BUILDING






SUPER VISOR:-  
DR.FAYDE SHABANA

Project Name  
BEITOUULA - HALHUL ROAD

Drawing title:  
CROSS SECTION


Designed :  
HUSSEIN MEREB  
ODAY ALJARADAT  
MOHAMAD ABU SALEM

Scale: H 1:100  
V 1:100  
Date:  
18-10-2023  
Sheet No.

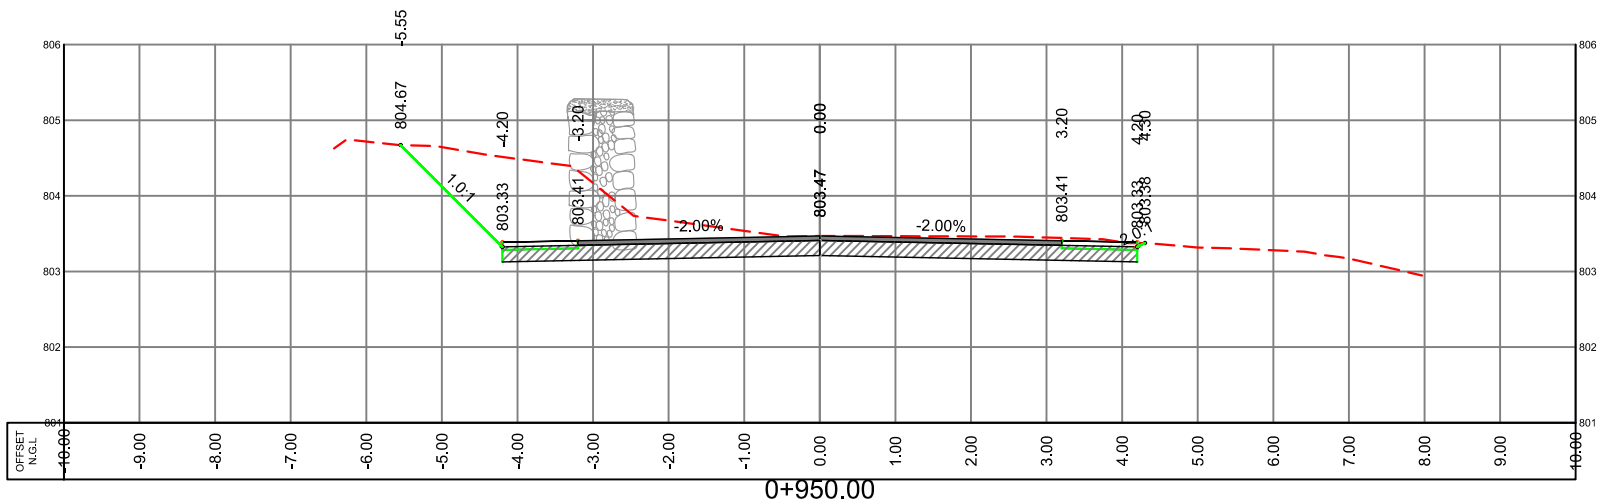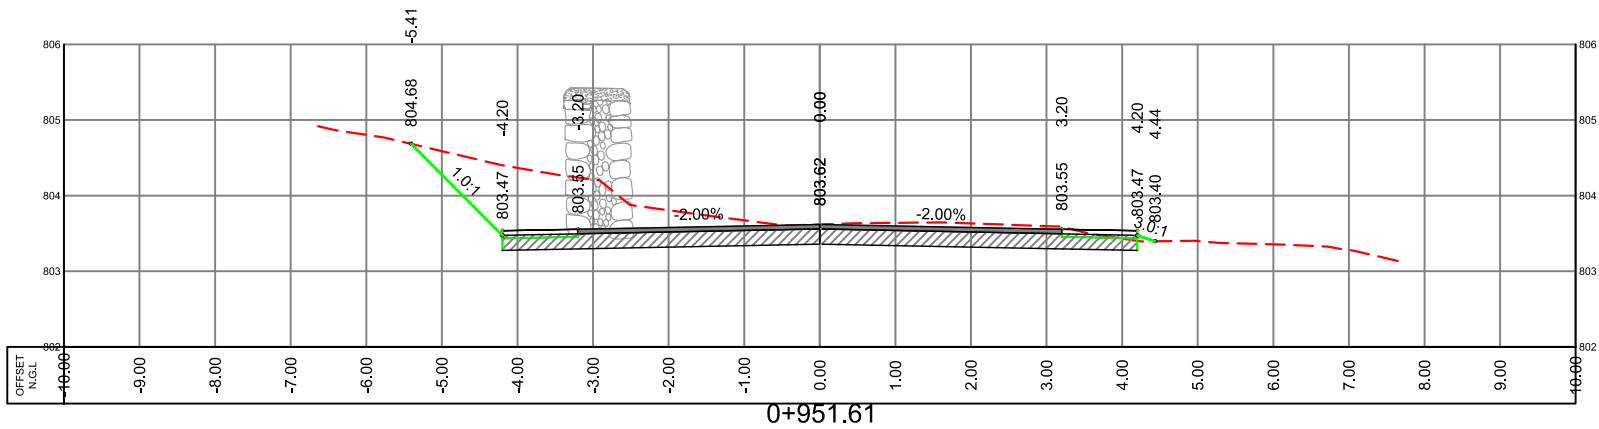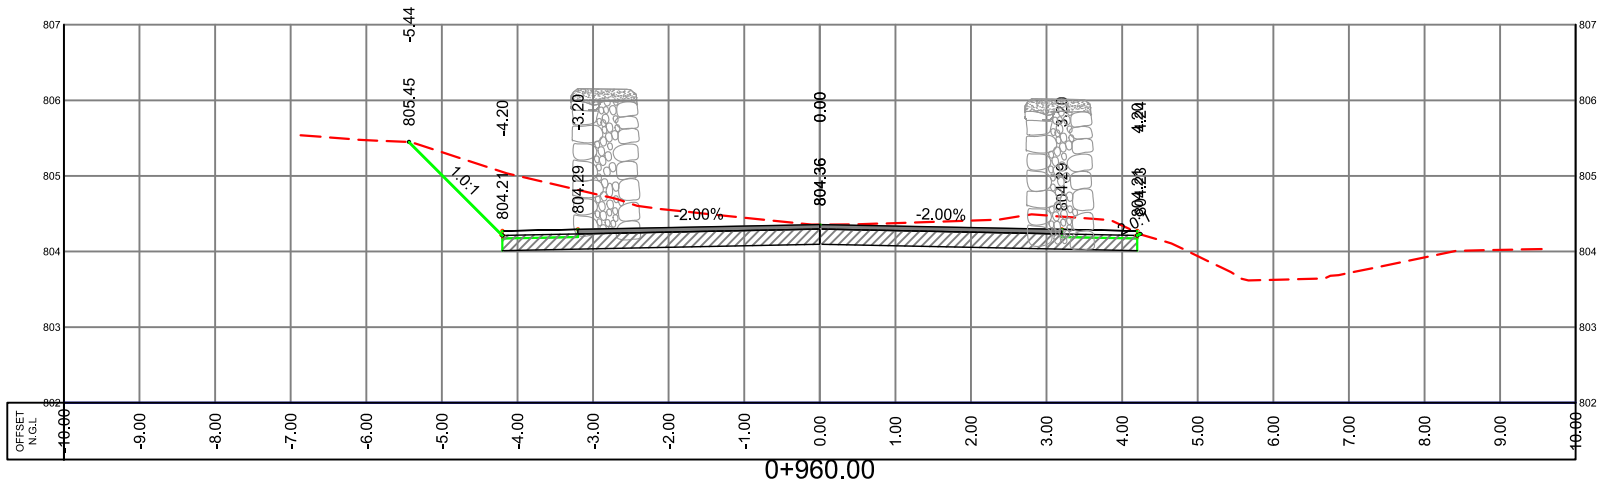


LEGEND

- N.G.L. ---
- P.G.L. —
- S.G.L. —

 

EX. STONE WALL

 

NEW STONE WALL



EX. BUILDING



SUPER VISOR:-  
DR.FAYDE SHABANA

Project Name  
BEITOUOLA - HALHUL ROAD

Drawing title:  
CROSS SECTION




Designed :  
HUSSEIN MEREB  
ODAY ALJARADAT  
MOHAMAD ABU SALEM

Scale: H 1:100  
V 1:100

Date:  
18-٢٠٢٠


Checked:

Sheet No.

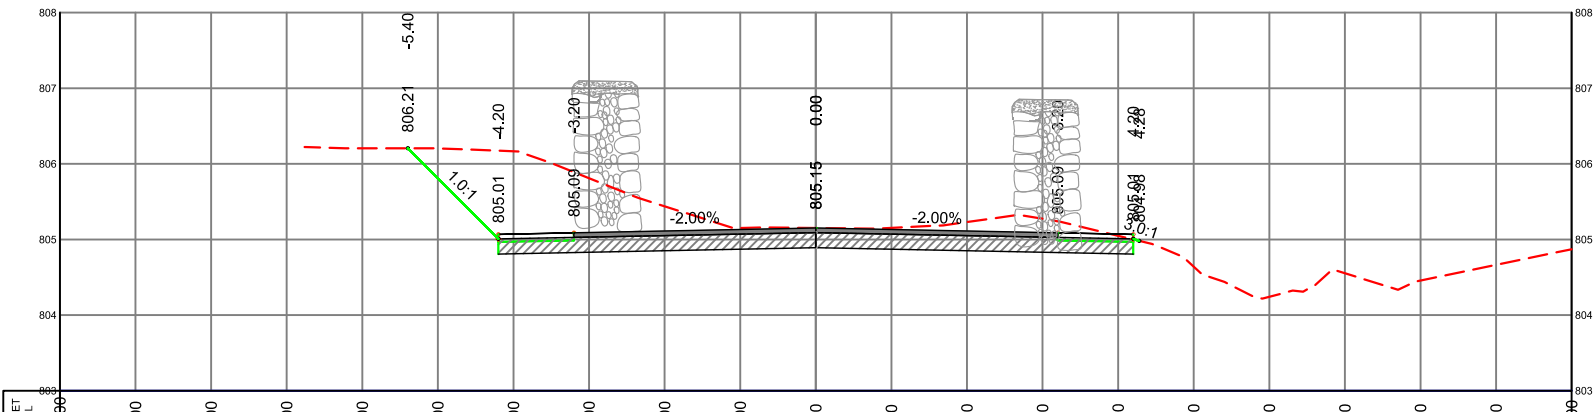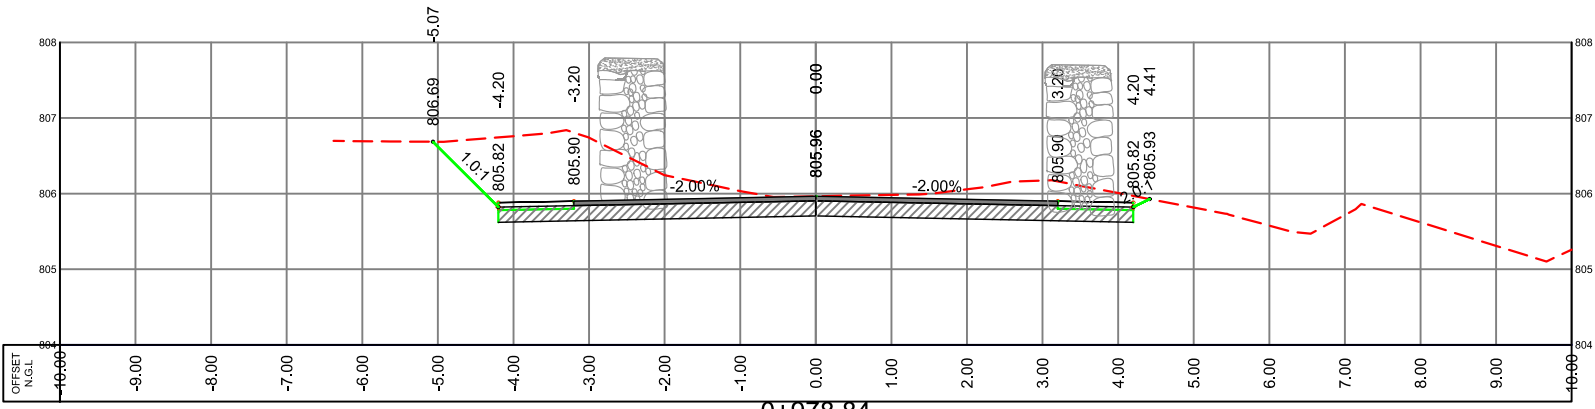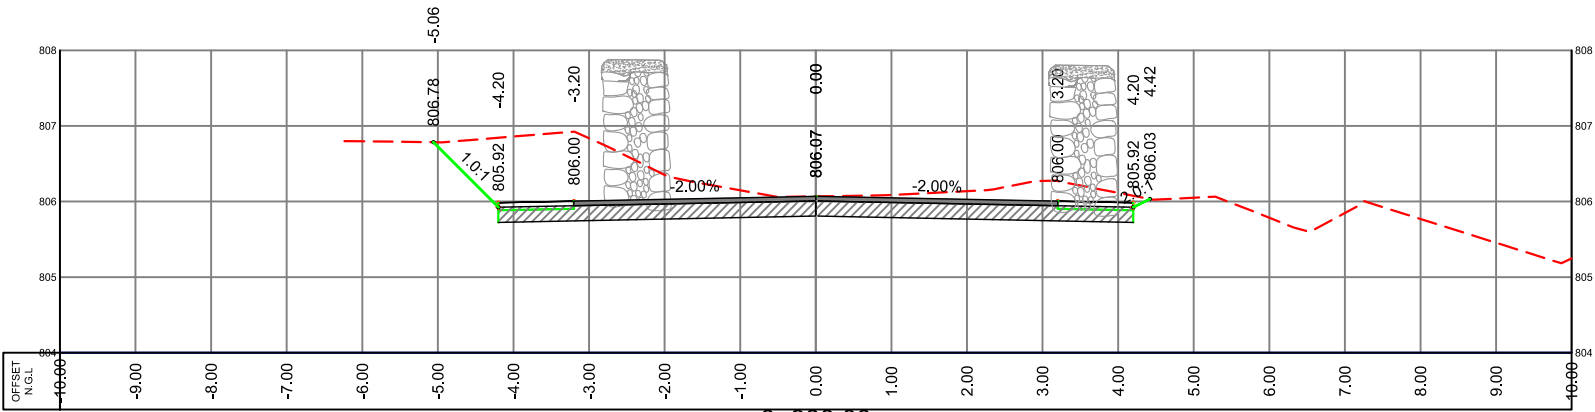


LEGEND

- N.G.L. ---
- P.G.L. —
- S.G.L. —

 

EX. STONE WALL

 

NEW STONE WALL



EX. BUILDING






SUPER VISOR:-  
DR.FAYDE SHABANA

Project Name  
BEITOUOLA - HALHUL ROAD

Drawing title:  
CROSS SECTION

Designed :  
HUSSEIN MEREB  
ODAY ALJARADAT  
MOHAMAD ABU SALEM

Scale: H 1:100  
V 1:100  
Date:  
18-10-2023  
Sheet No.

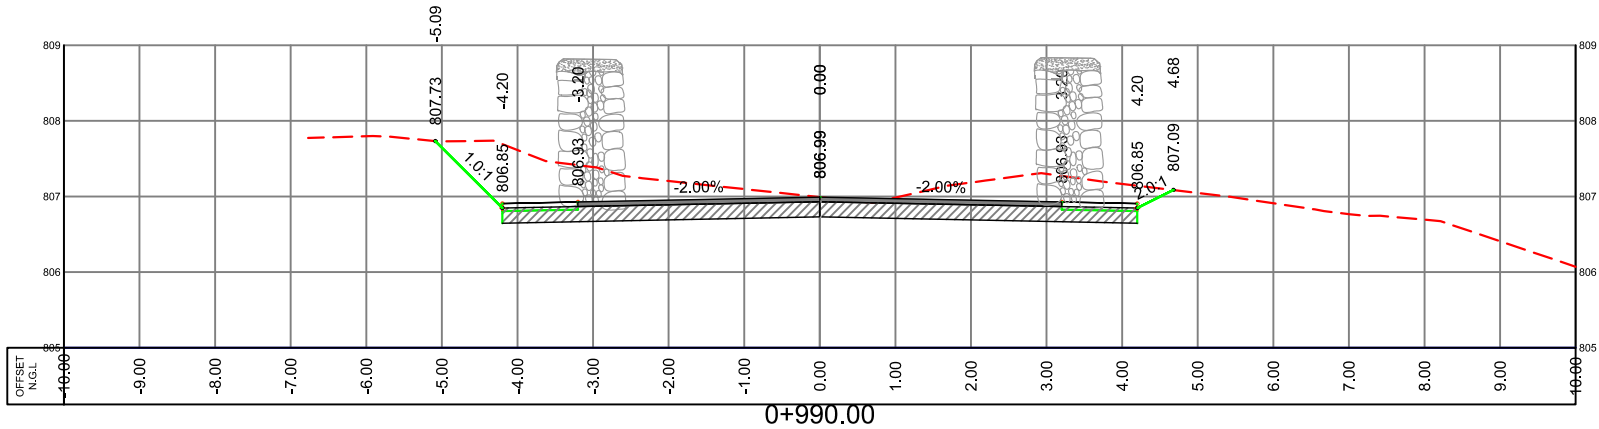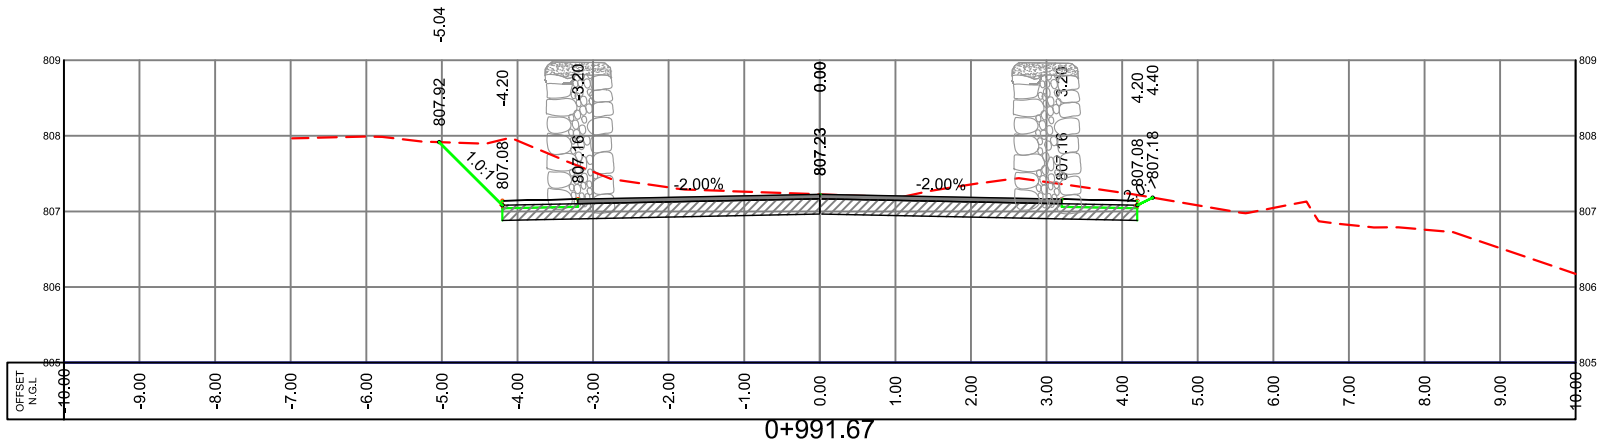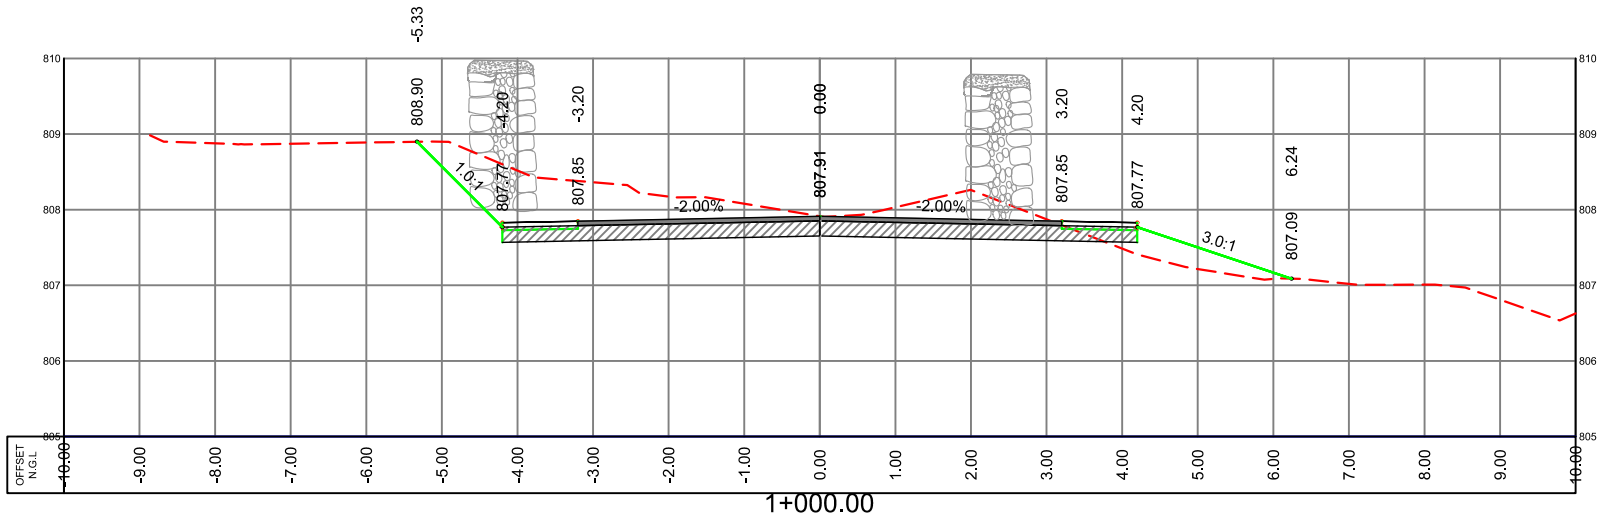


LEGEND


N.G.L. ---

P.G.L. —

S.G.L. —

 

EX. STONE WALL

 

NEW STONE WALL



EX. BUILDING



SUPER VISOR:-  
DR.FAYDE SHABANA

Project Name  
BEITOUOLA - HALHUL ROAD

Drawing title:  
CROSS SECTION




Designed :  
HUSSEIN MEREB  
ODAY ALJARADAT  
MOHAMAD ABU SALEM

Scale: H 1:100  
V 1:100

Date:  
18 محوز


Checked:

Sheet No.

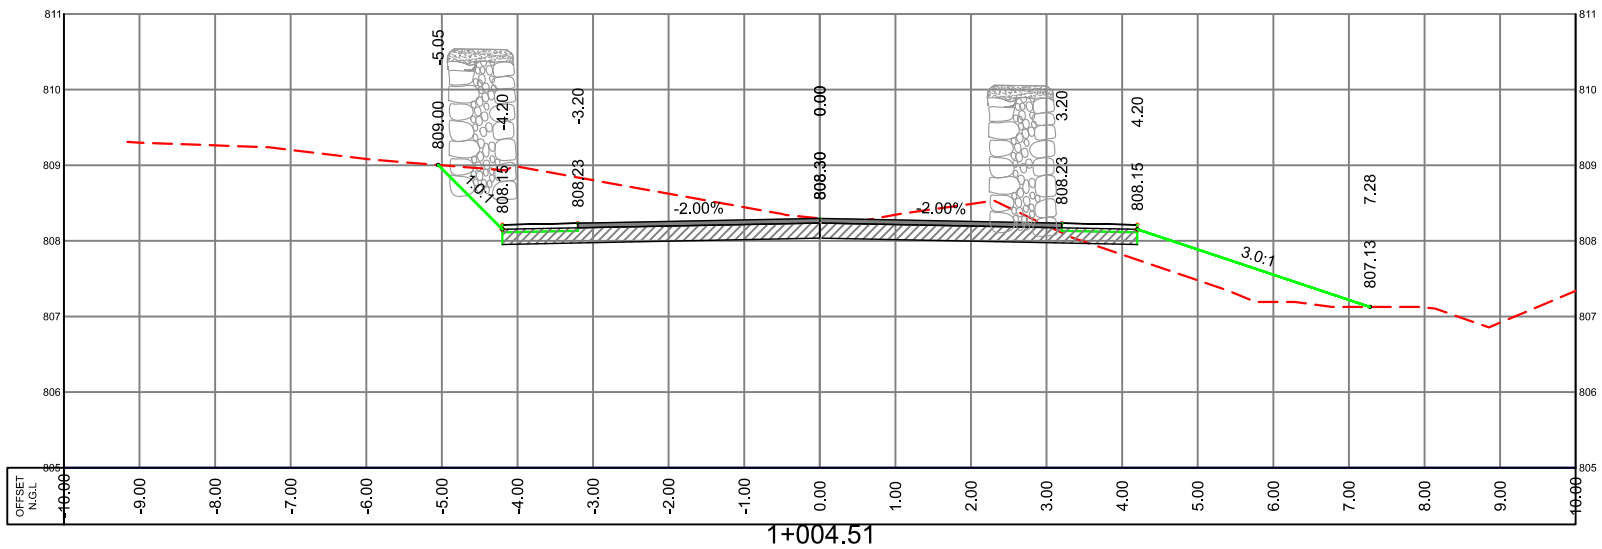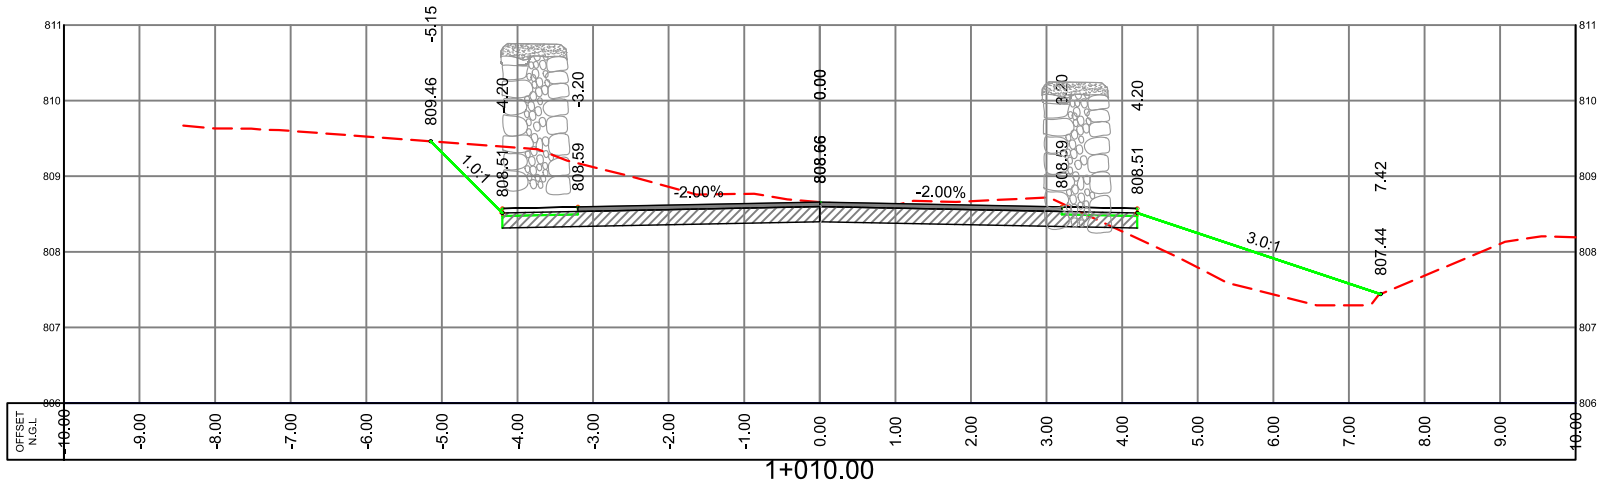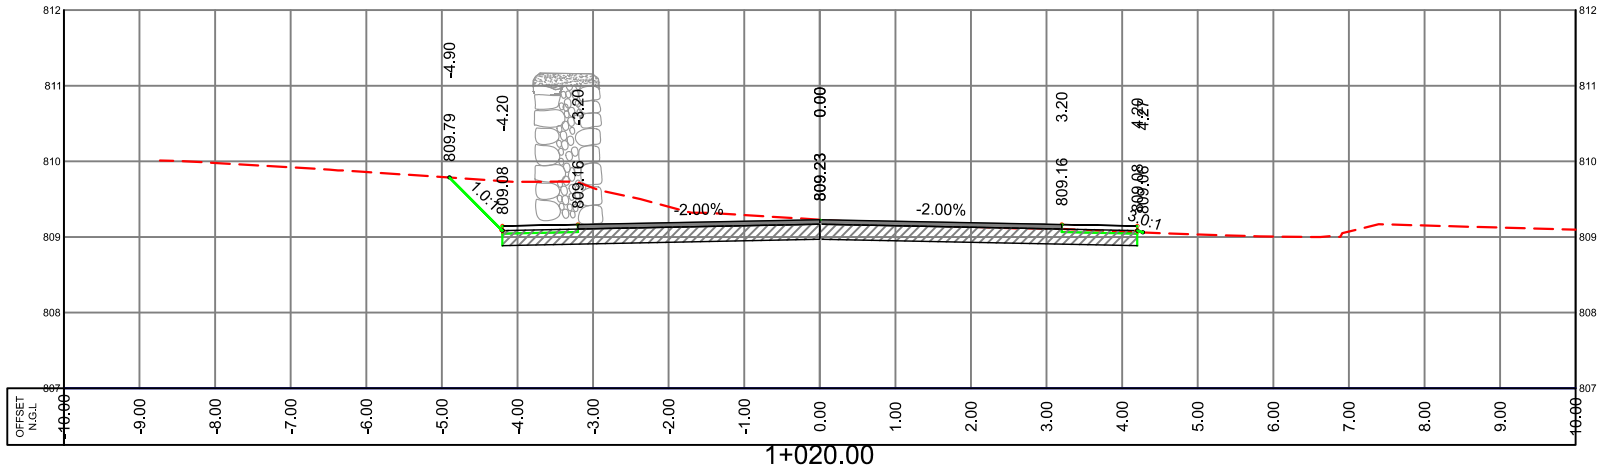


LEGEND

- N.G.L. ---
- P.G.L. —
- S.G.L. —

 

EX. STONE WALL

 

NEW STONE WALL



EX. BUILDING



SUPER VISOR:-  
DR.FAYDE SHABANA

Project Name  
BEITOUULA - HALHUL ROAD





Drawing title:  
CROSS SECTION

Designed :  
HUSSEIN MEREB  
ODAY ALJARADAT  
MOHAMAD ABU SALEM

Scale: H 1:100  
V 1:100  
Date:  
18-11-2023  
Sheet No.


Checked:



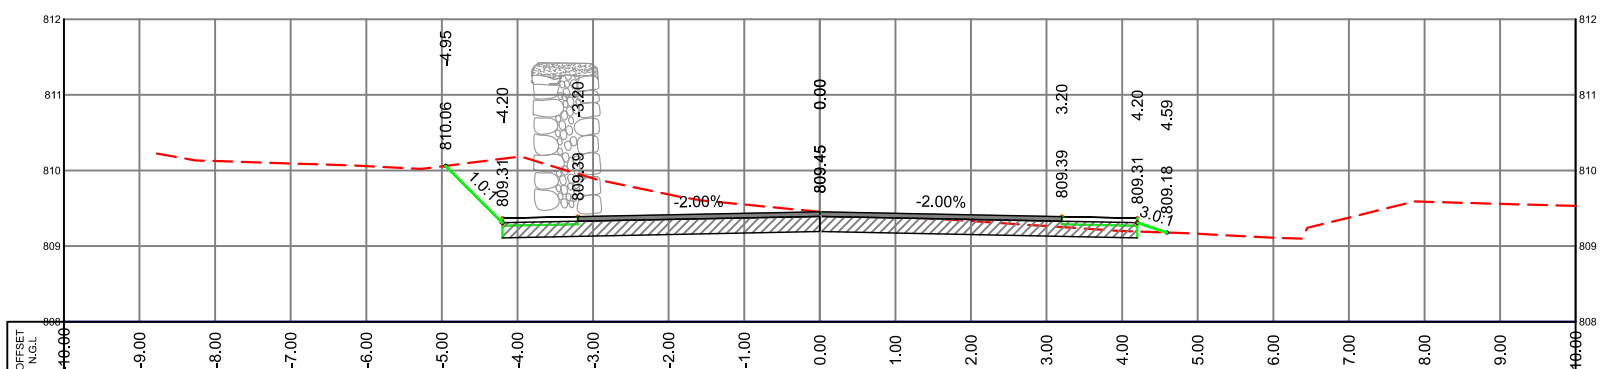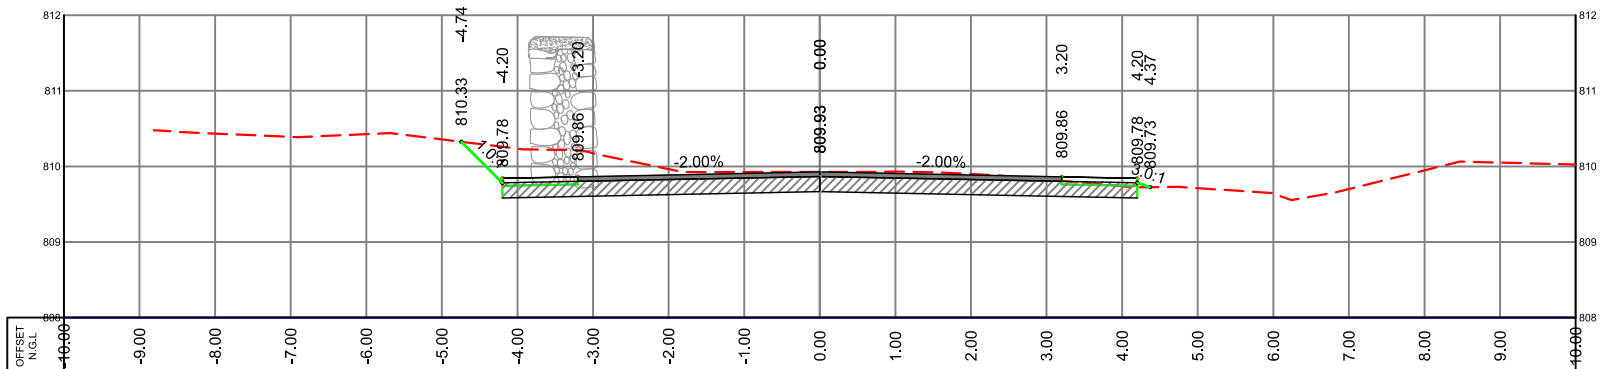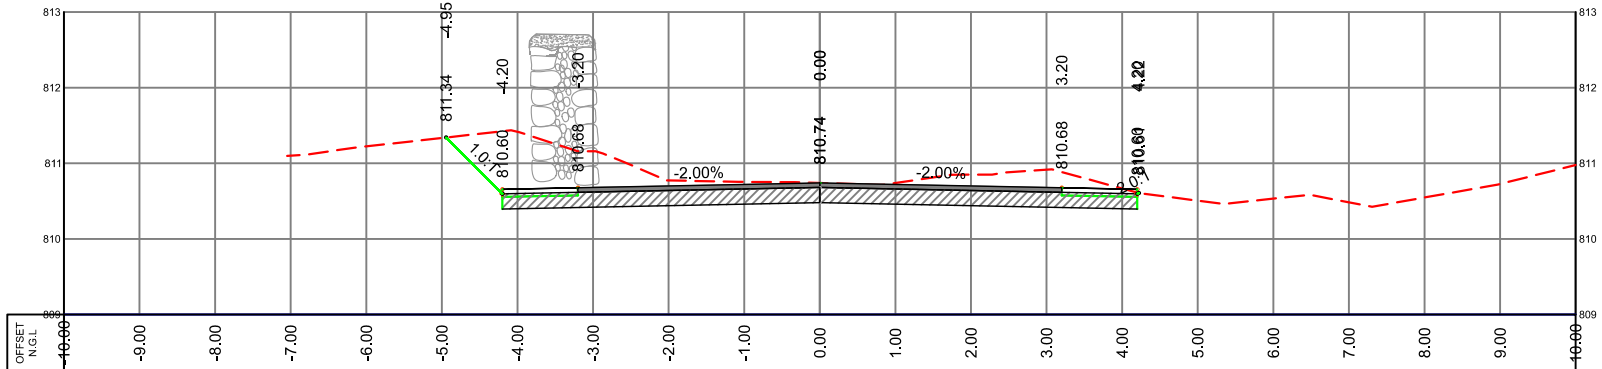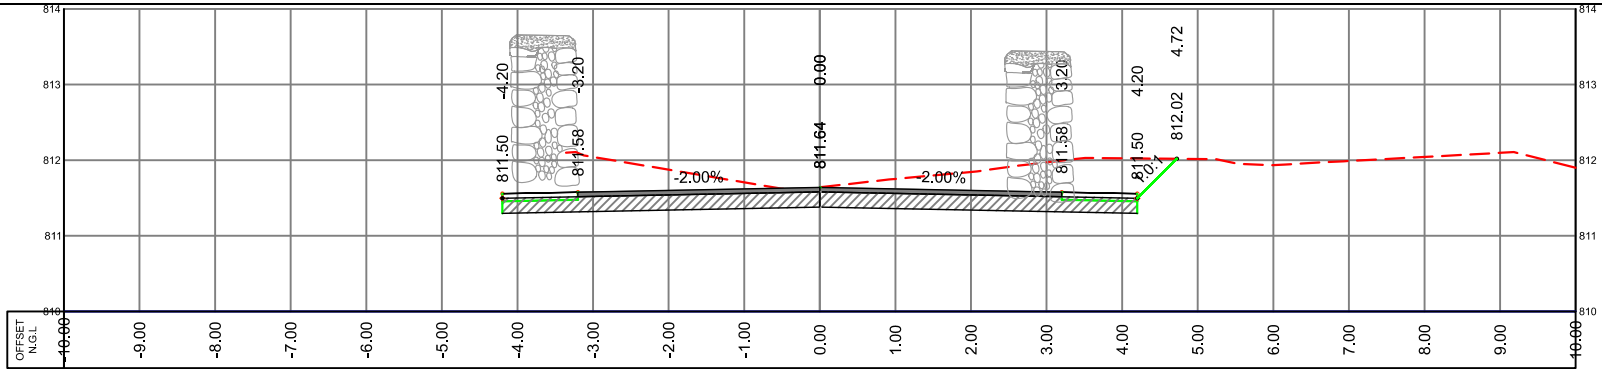


LEGEND

- N.G.L. ---
- P.G.L. —
- S.G.L. —

 

EX. STONE WALL

 

NEW STONE WALL



EX. BUILDING



SUPER VISOR:-  
DR.FAYDE SHABANA

Project Name  
BEITOUOLA - HALHUL ROAD

Drawing title:  
CROSS SECTION





Designed :  
HUSSEIN MEREB  
ODAY ALJARADAT  
MOHAMAD ABU SALEM

Scale: H 1:100  
V 1:100

Date:  
18-10-2023


Checked:

Sheet No.

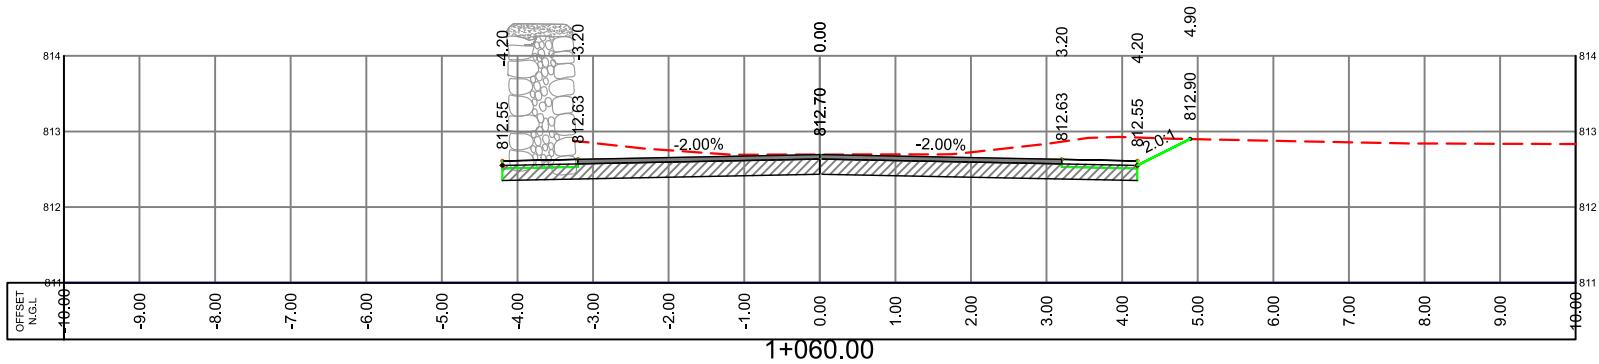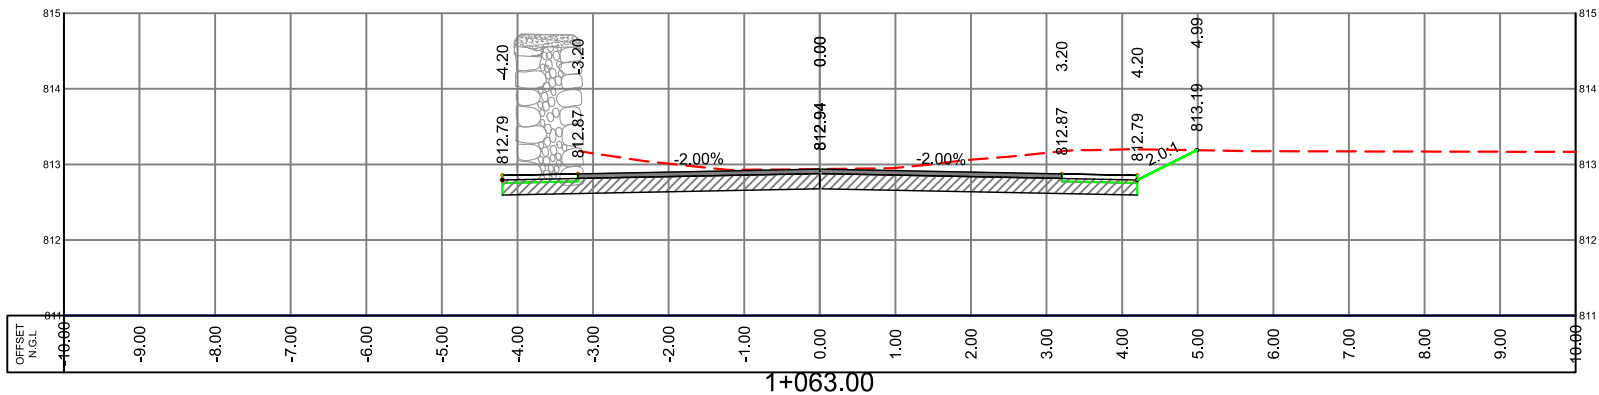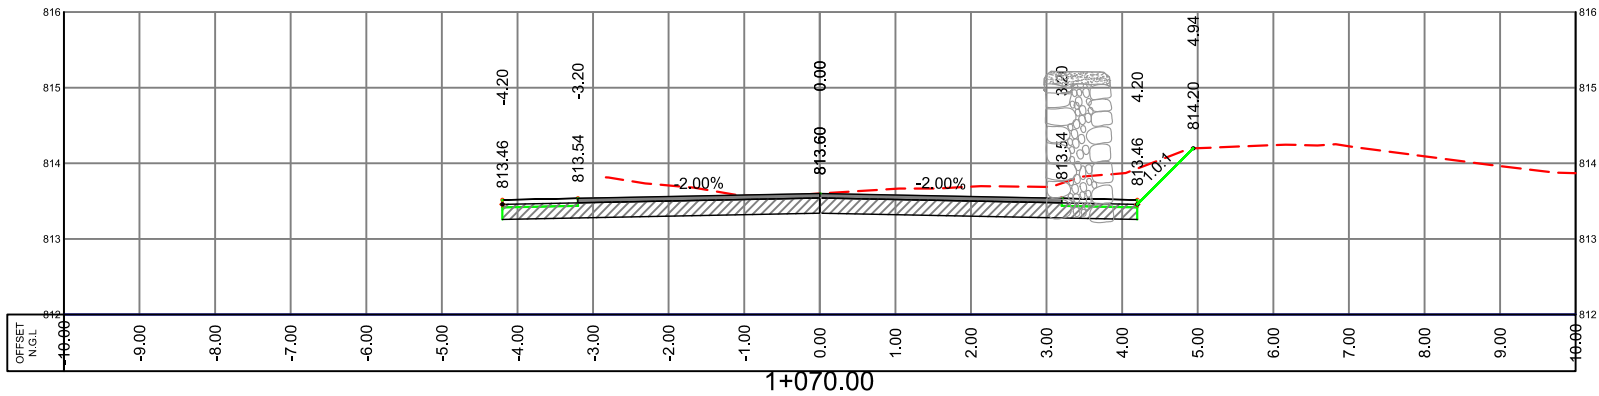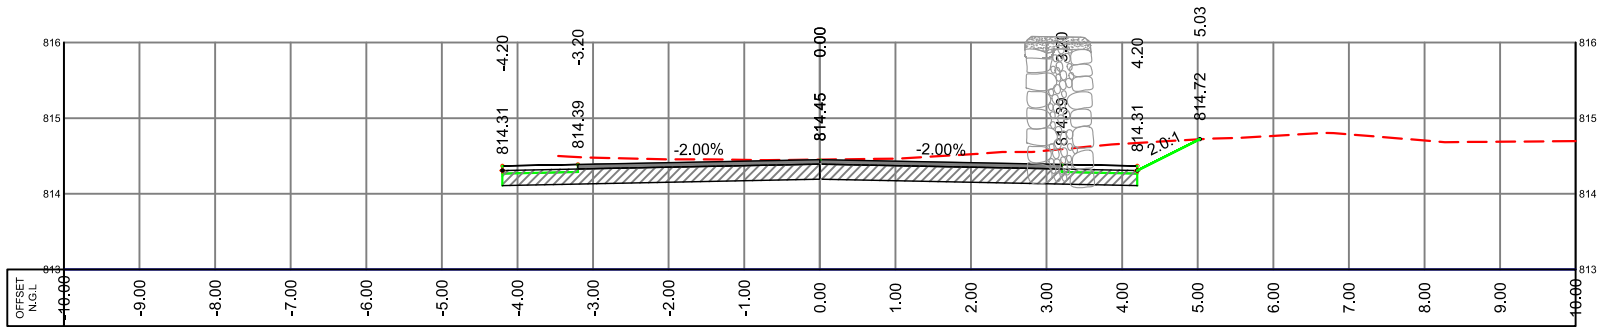

LEGEND

- N.G.L. ---
- P.G.L. —
- S.G.L. —

 

EX. STONE WALL



NEW STONE WALL



EX. BUILDING



SUPER VISOR:-  
DR.FAYDE SHABANA

Project Name  
BEITOUOLA - HALHUL ROAD

Drawing title:  
CROSS SECTION


Designed :  
HUSSEIN MEREB  
ODAY ALJARADAT  
MOHAMAD ABU SALEM

Scale: H 1:100  
V 1:100


Date:  
18-10-2023

Checked:


Sheet No.

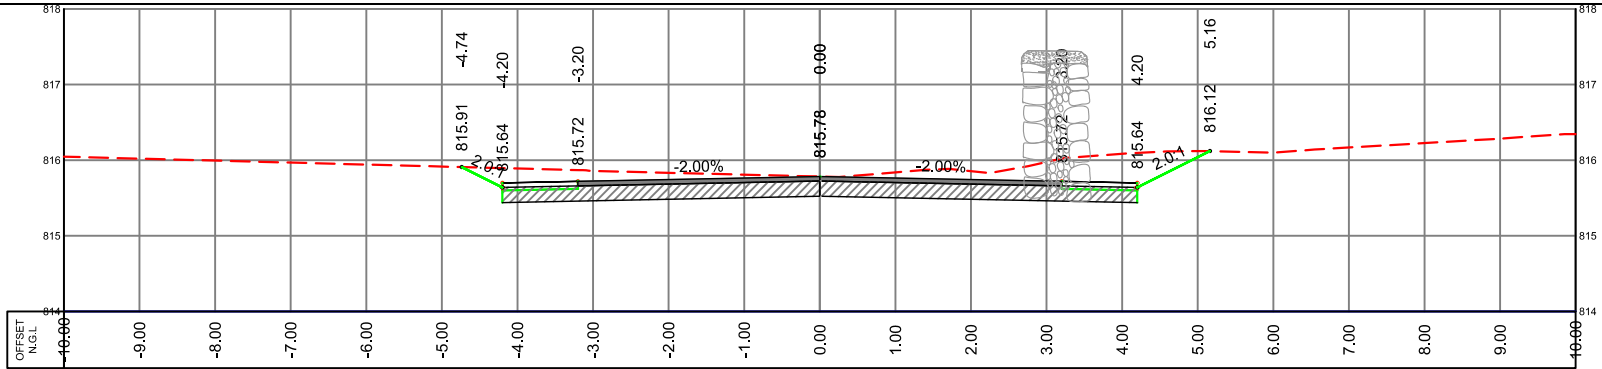


1+102.42

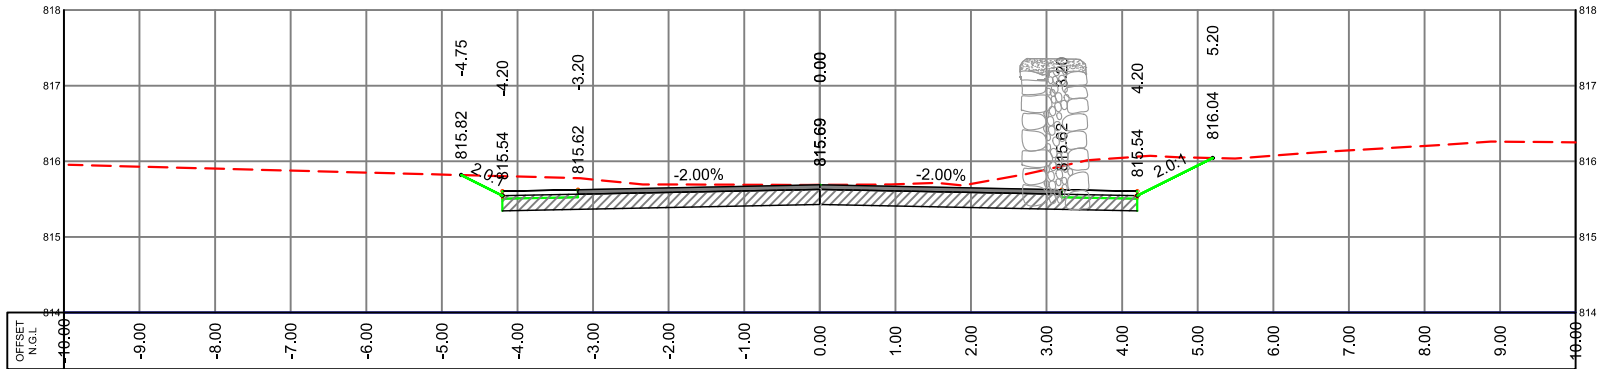

1+101.19

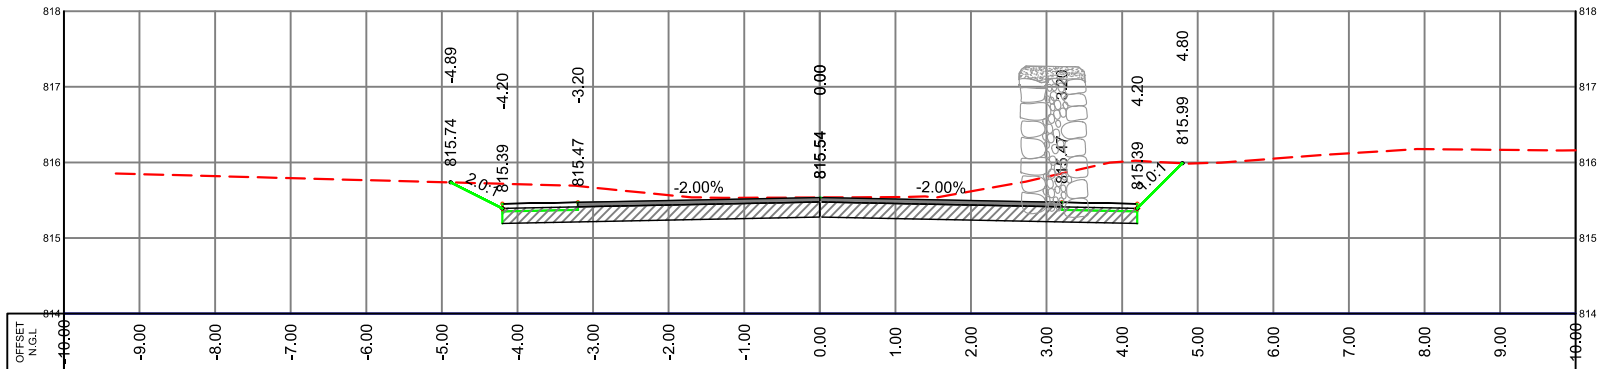


1+100.00

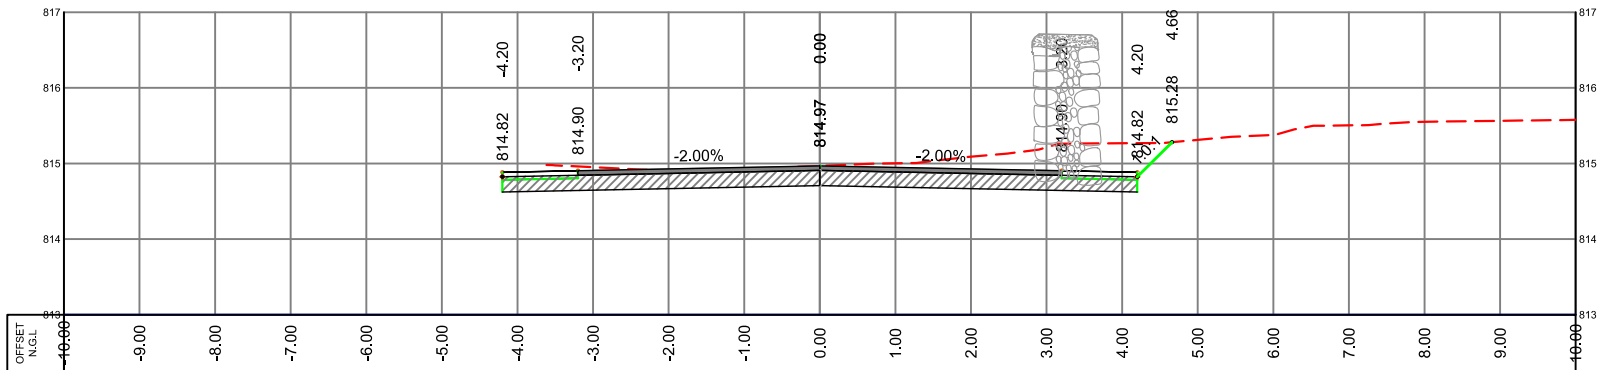

1+090.00

LEGEND

- N.G.L. ---
- P.G.L. —
- S.G.L. —

 

EX. STONE WALL



NEW STONE WALL



EX. BUILDING



SUPER VISOR:-  
DR.FAYDE SHABANA

Project Name  
BEITOUOLA - HALHUL ROAD

Drawing title:  
CROSS SECTION


Designed :  
HUSSEIN MEREB  
ODAY ALJARADAT  
MOHAMAD ABU SALEM

Scale: H 1:100  
V 1:100


Date:  
18

Checked:


Sheet No.

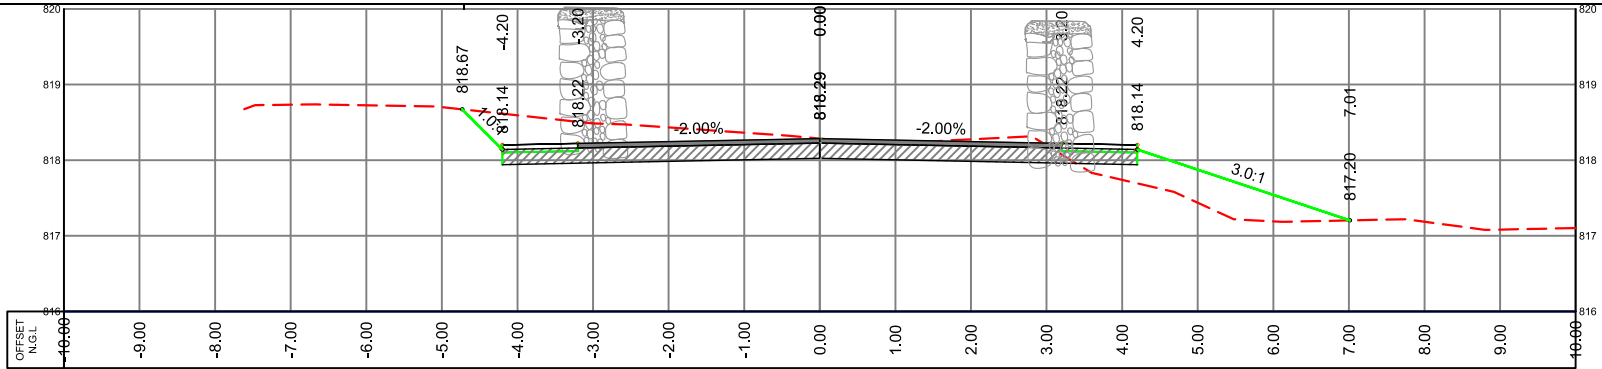


1+130.00

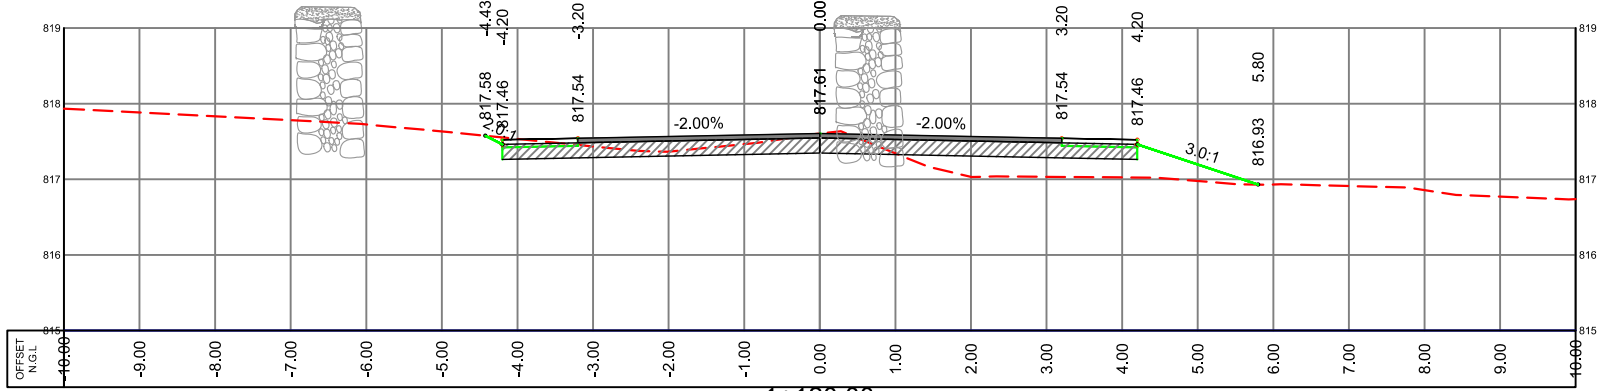

1+120.00

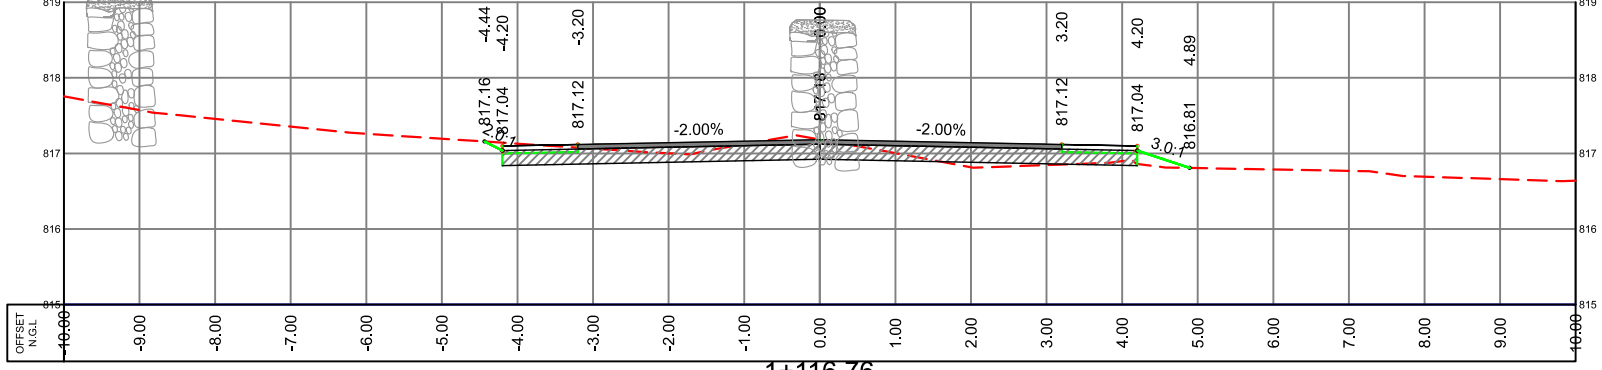

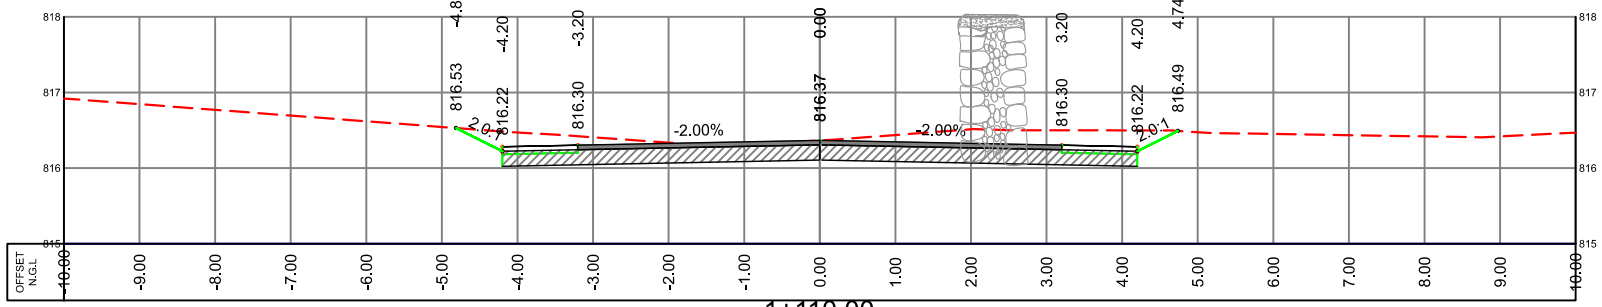


 
1+116.76




1+110.00

LEGEND

- N.G.L. 
- P.G.L. 
- S.G.L. 



EX. STONE WALL

 

NEW STONE WALL



EX. BUILDING



SUPER VISOR:-  
DR.FAYDE SHABANA


Project Name  
BEITOUOLA - HALHUL ROAD

Drawing title:  
CROSS SECTION


Designed :  
HUSSEIN MEREB  
ODAY ALJARADAT  
MOHAMAD ABU SALEM

Scale: H 1:100  
V 1:100  
Date:  
18-10-2023  
Sheet No.


Checked:

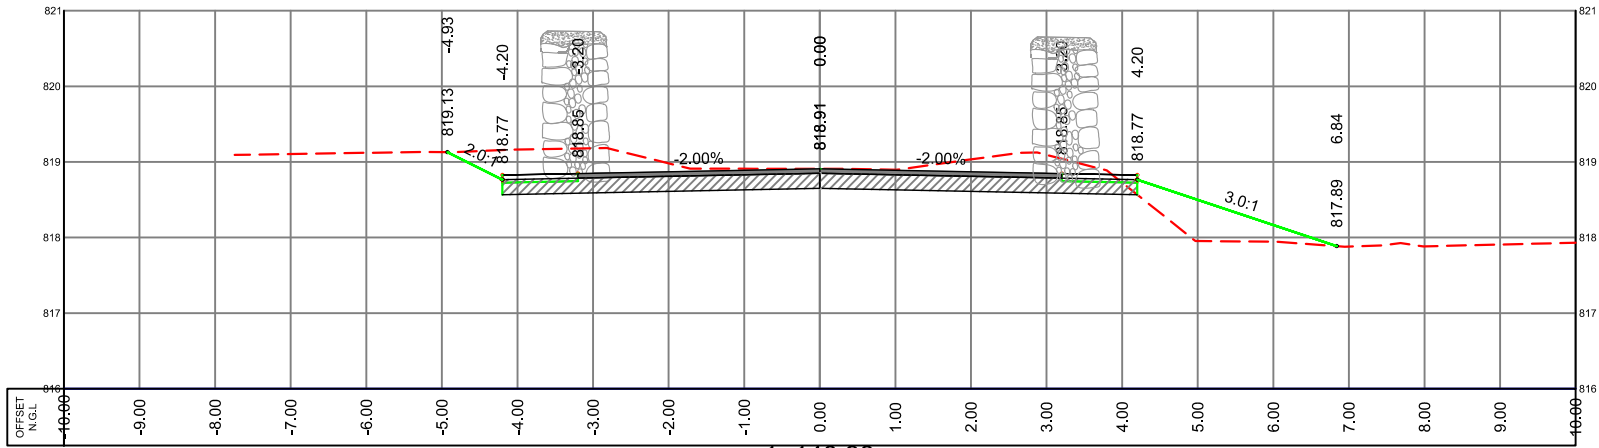

1+140.98

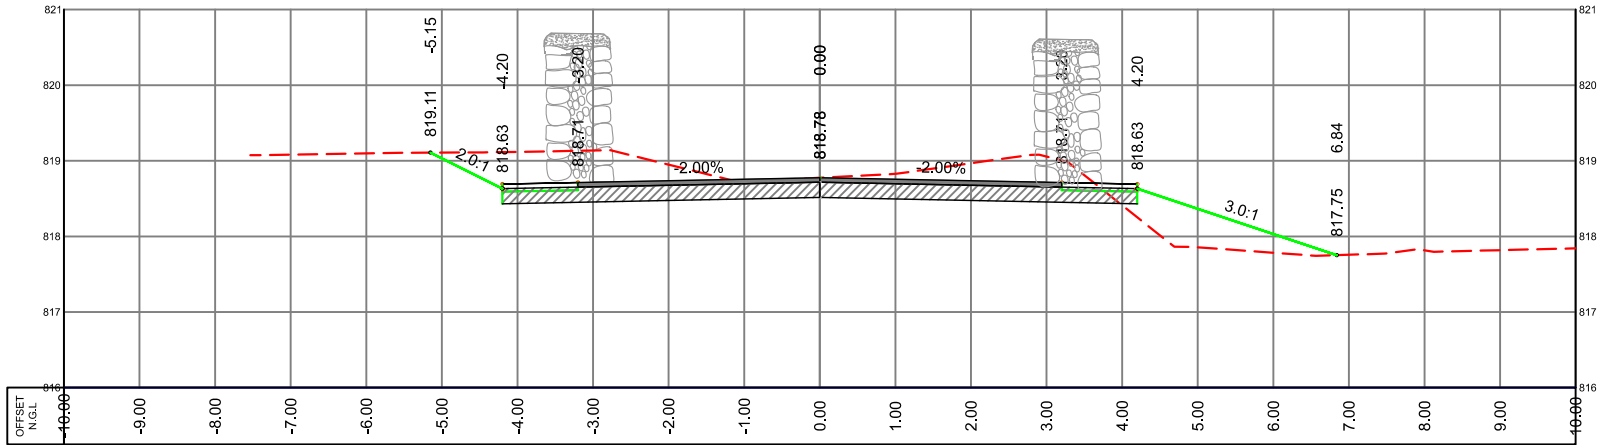


1+140.00

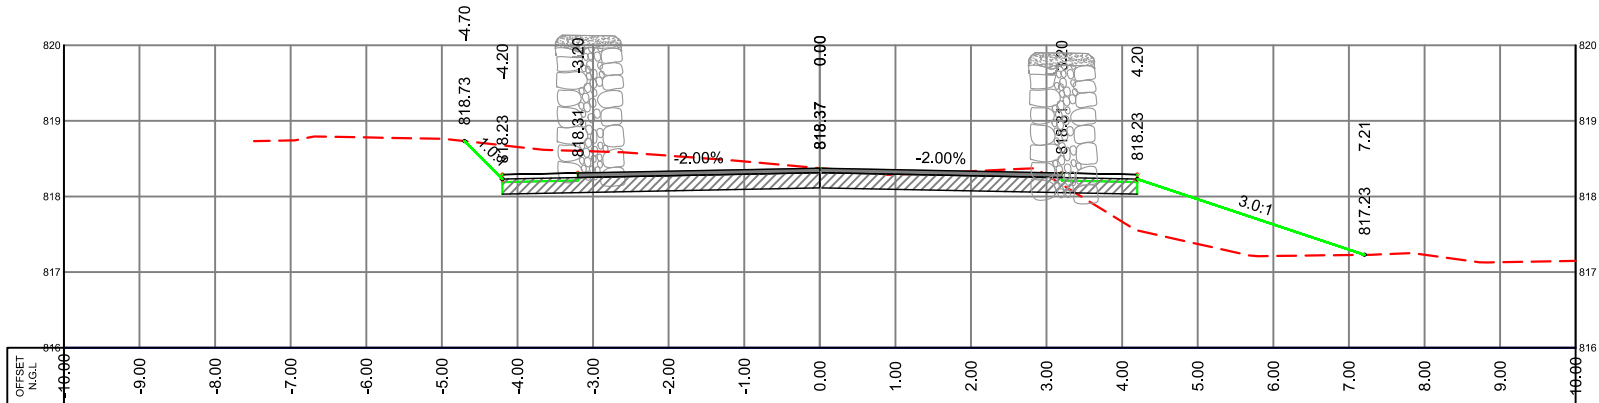


1+131.10

LEGEND

- N.G.L. ---
- P.G.L. —
- S.G.L. —

 

EX. STONE WALL

 

NEW STONE WALL



EX. BUILDING




SUPER VISOR:-  
DR.FAYDE SHABANA

Project Name  
BEITOUOLA - HALHUL ROAD


Drawing title:  
CROSS SECTION

Designed :  
HUSSEIN MEREB  
ODAY ALJARADAT  
MOHAMAD ABU SALEM


Scale: H 1:100  
V 1:100  
Date:  
18-10-2023  
Sheet No.

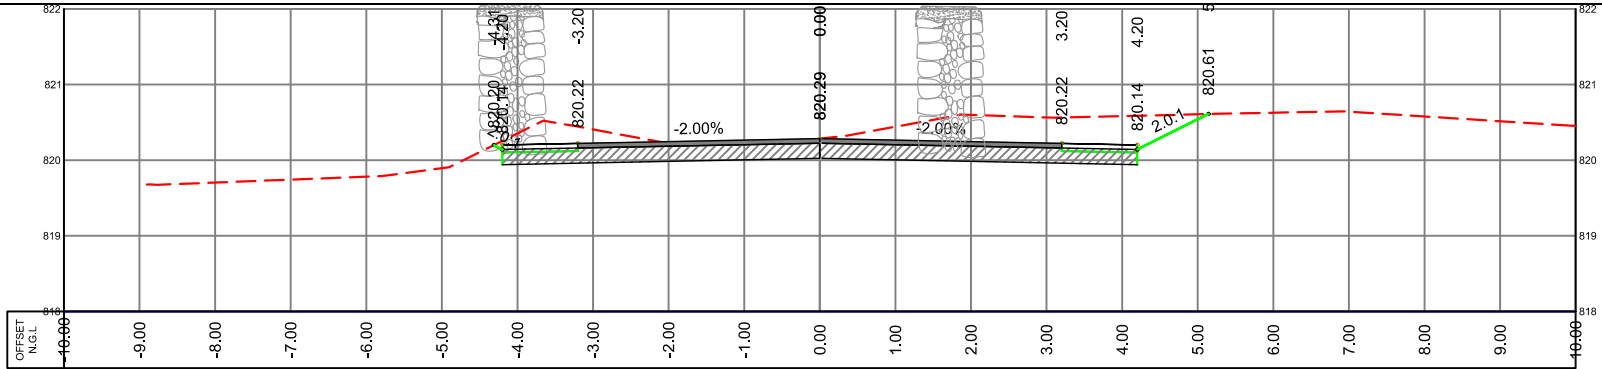


1+162.54

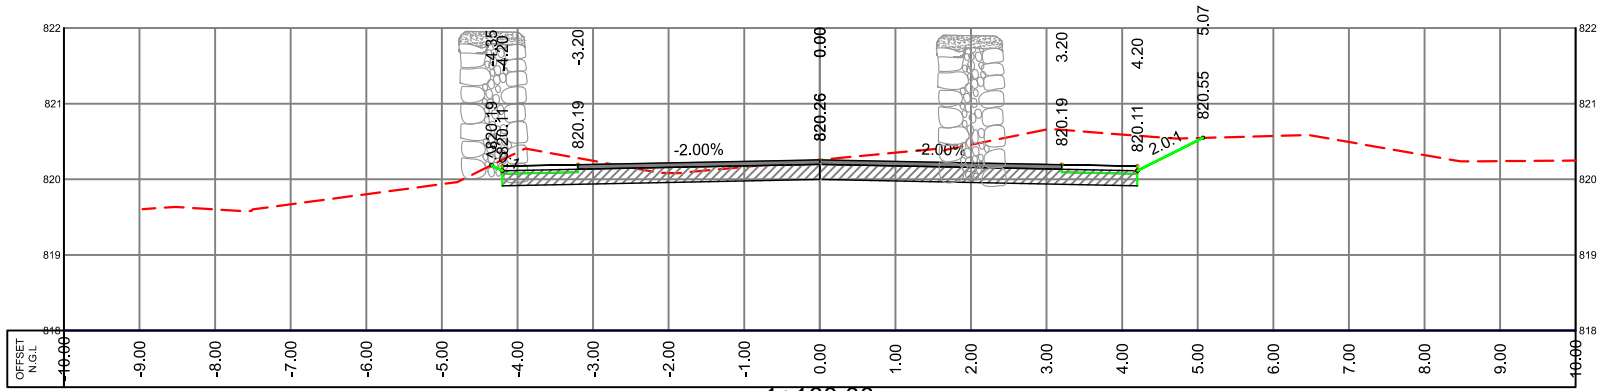

1+160.00

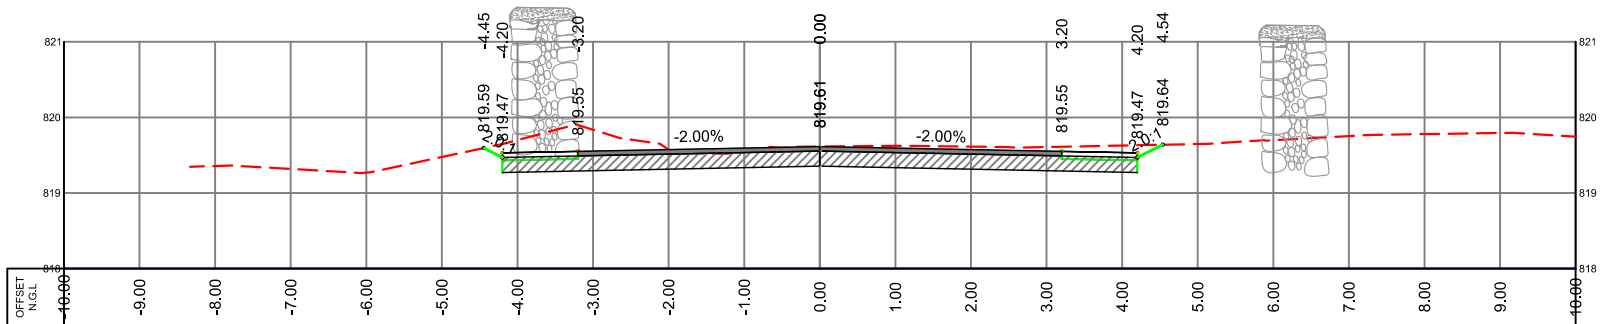


1+151.76

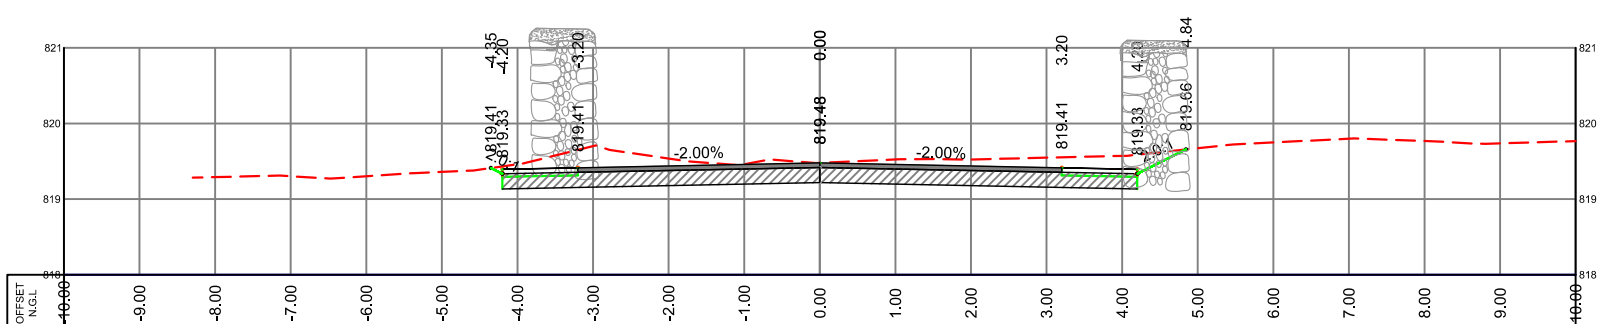


1+150.00

LEGEND

- N.G.L.
- P.G.L.
- S.G.L.

 

EX. STONE WALL

 

NEW STONE WALL



EX. BUILDING



SUPER VISOR:-  
DR.FAYDE SHABANA

Project Name  
BEITOUOLA - HALHUL ROAD




Drawing title:  
CROSS SECTION

Designed :  
HUSSEIN MEREB  
ODAY ALJARADAT  
MOHAMAD ABU SALEM

Scale: H 1:100  
V 1:100  
Date:  
18-10-2023  
Sheet No.

Checked:



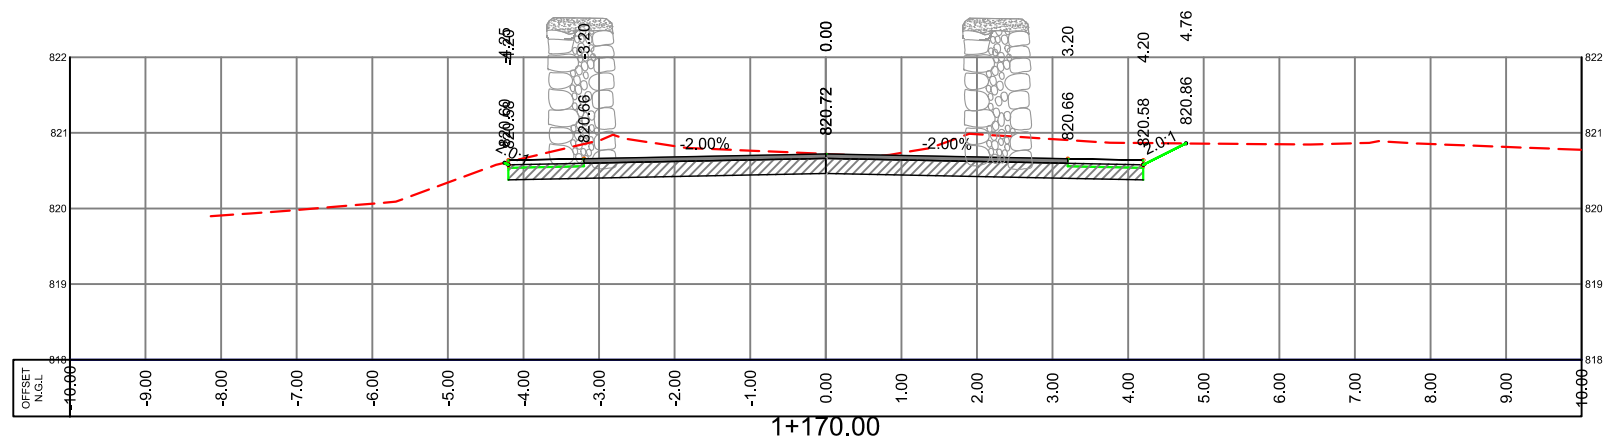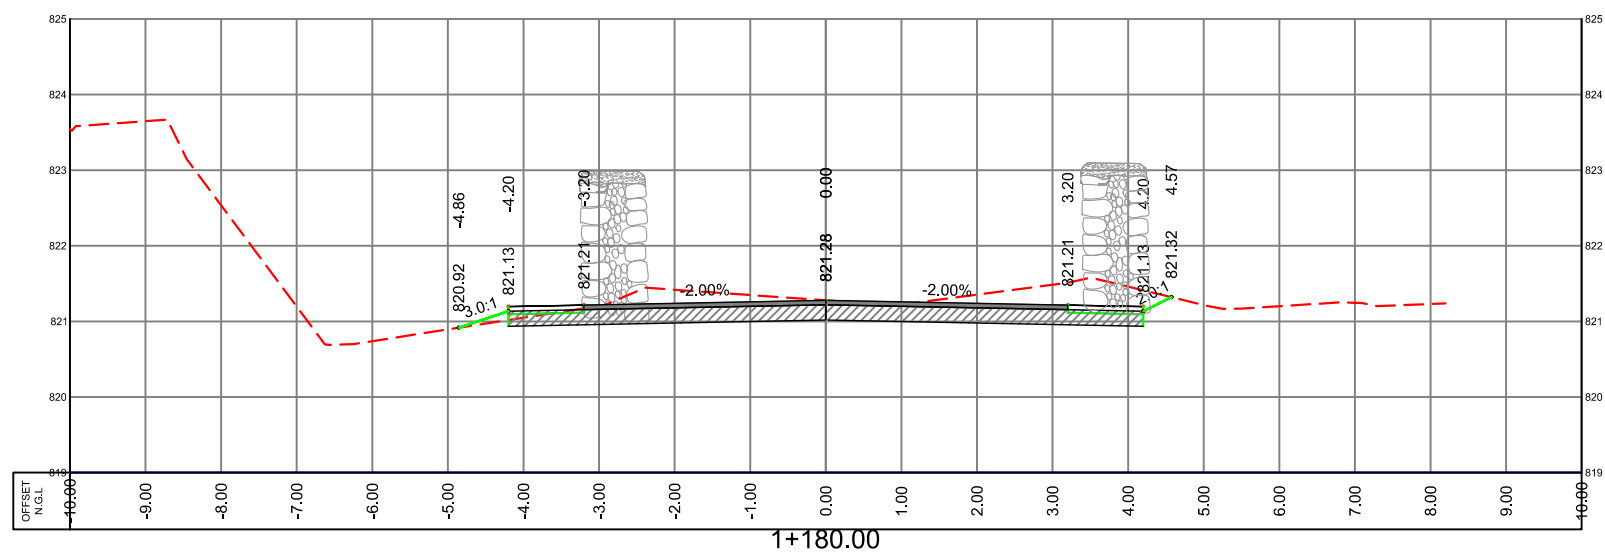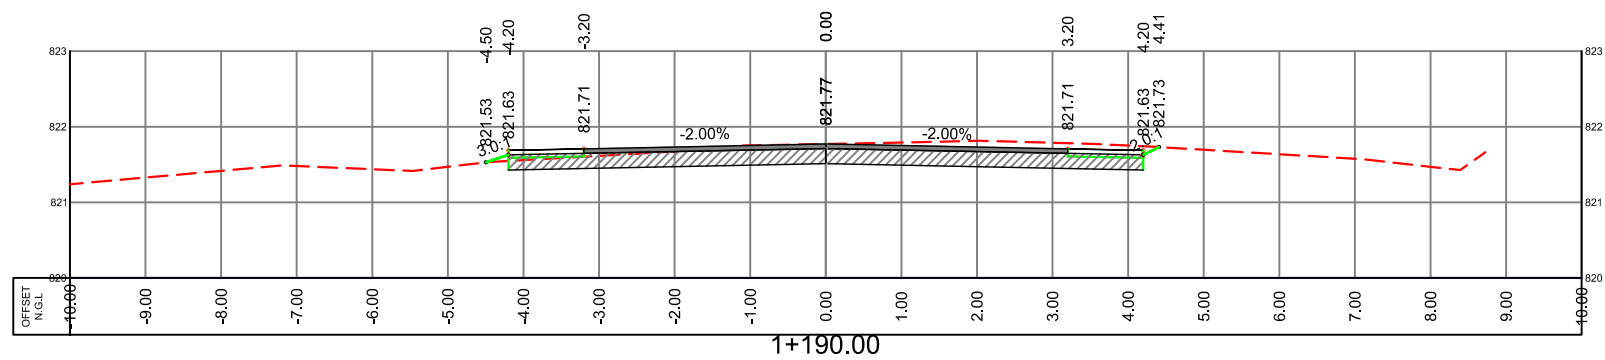


LEGEND


N.G.L. -----

P.G.L. \_\_\_\_\_

S.G.L \_\_\_\_\_

 

EX. STONE WALL

 

NEW STONE WALL



EX. BUILDING



SUPER VISOR:-  
DR.FAYDE SHABANA

Project Name	
--------------	--

BEITOUULA - HALHUL ROAD

Drawing title: *CROSS SECTION*





Designed :	HUSSEIN MEREB ODAY ALJARADAT MOHAMAD ABU SALEM
------------	--

Scale:  $H$  1:100  
 $V$  1:100

Date: 18-تموز

Checked:

Sheet No.

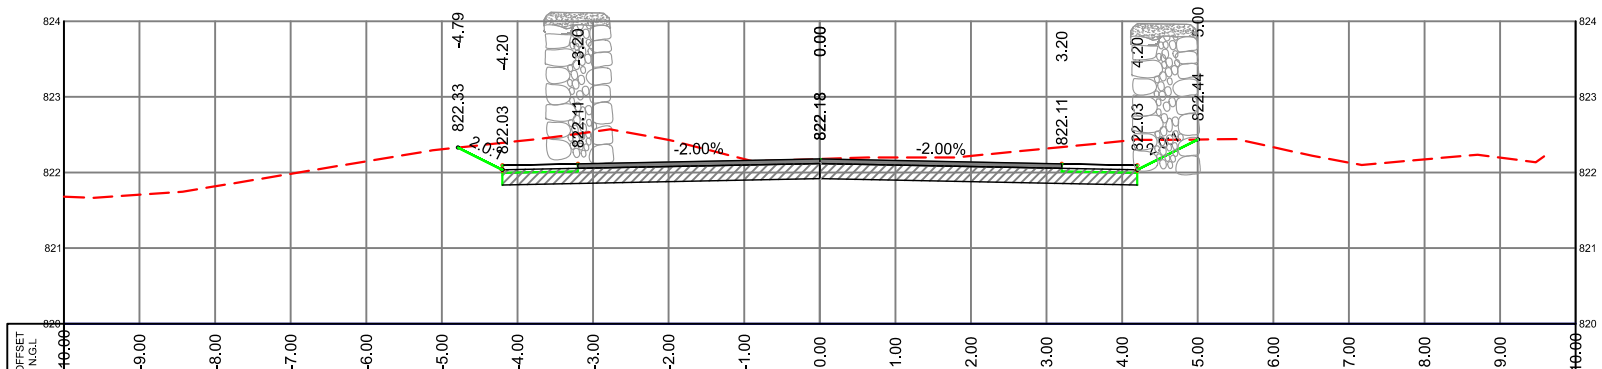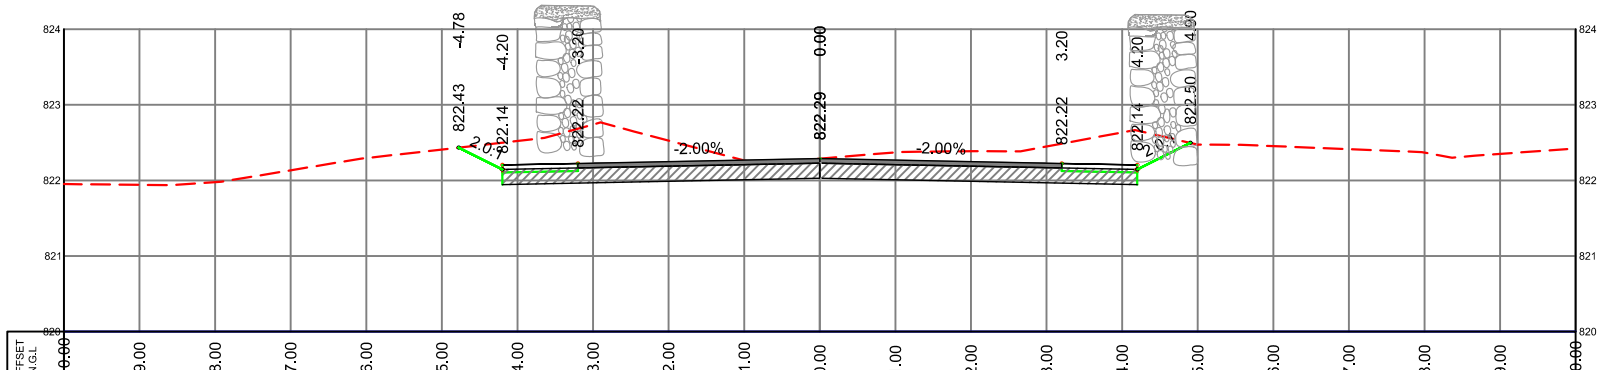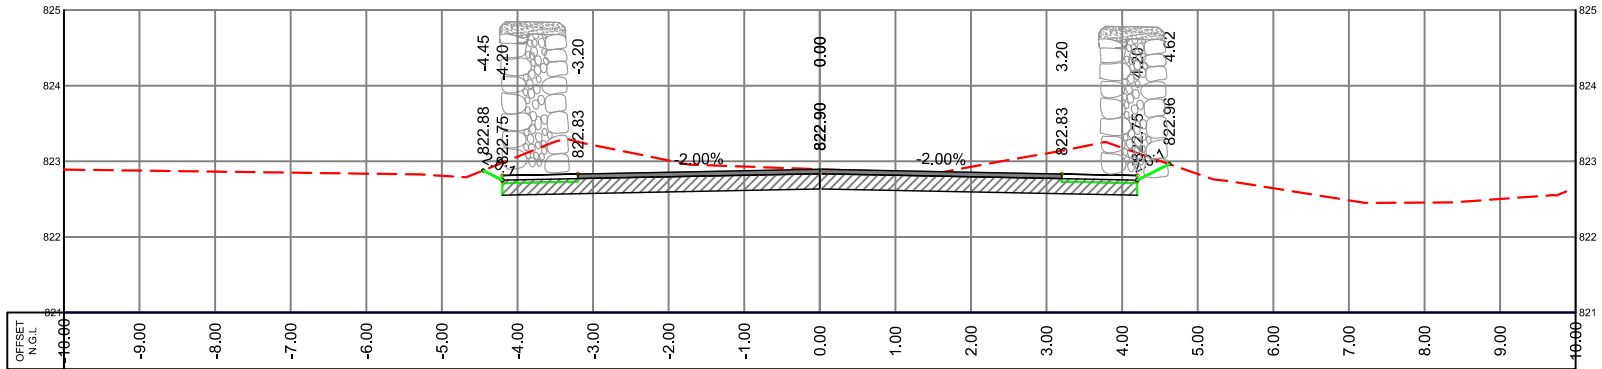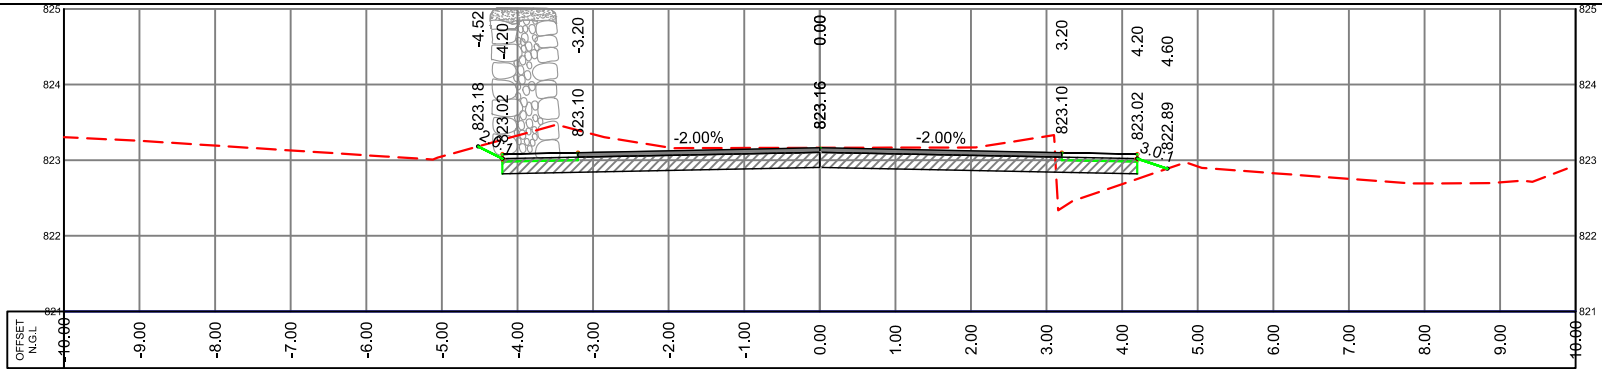


LEGEND


N.G.L. ---

P.G.L. —

S.G.L. —

 

EX. STONE WALL

 

NEW STONE WALL



EX. BUILDING



SUPER VISOR:-  
DR.FAYDE SHABANA

Project Name  
BEITOUOLA - HALHUL ROAD

Drawing title:  
CROSS SECTION





Designed :  
HUSSEIN MEREB  
ODAY ALJARADAT  
MOHAMAD ABU SALEM

Scale: H 1:100  
V 1:100

Date:  
18-١٢-٢٠٢٠

Checked:

Sheet No.

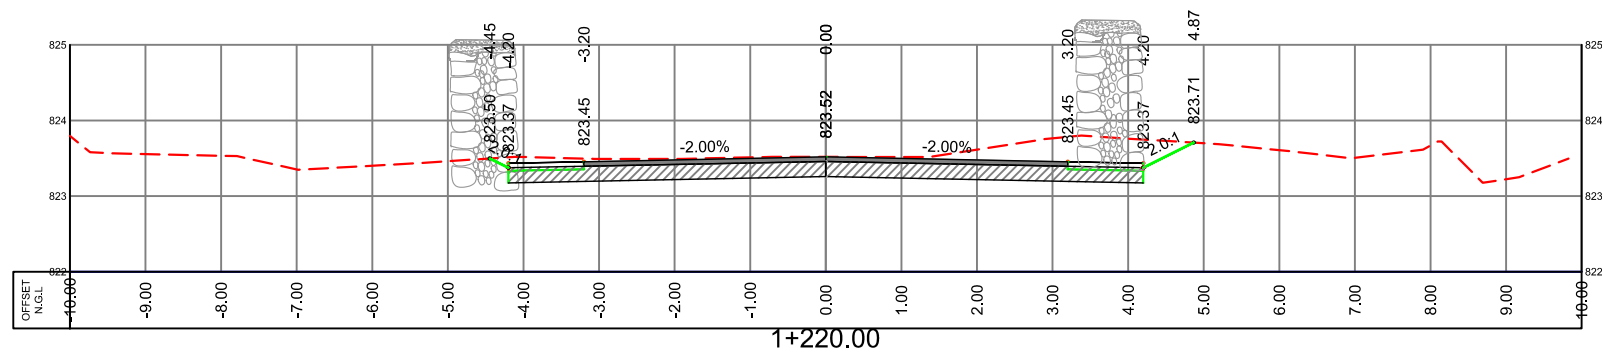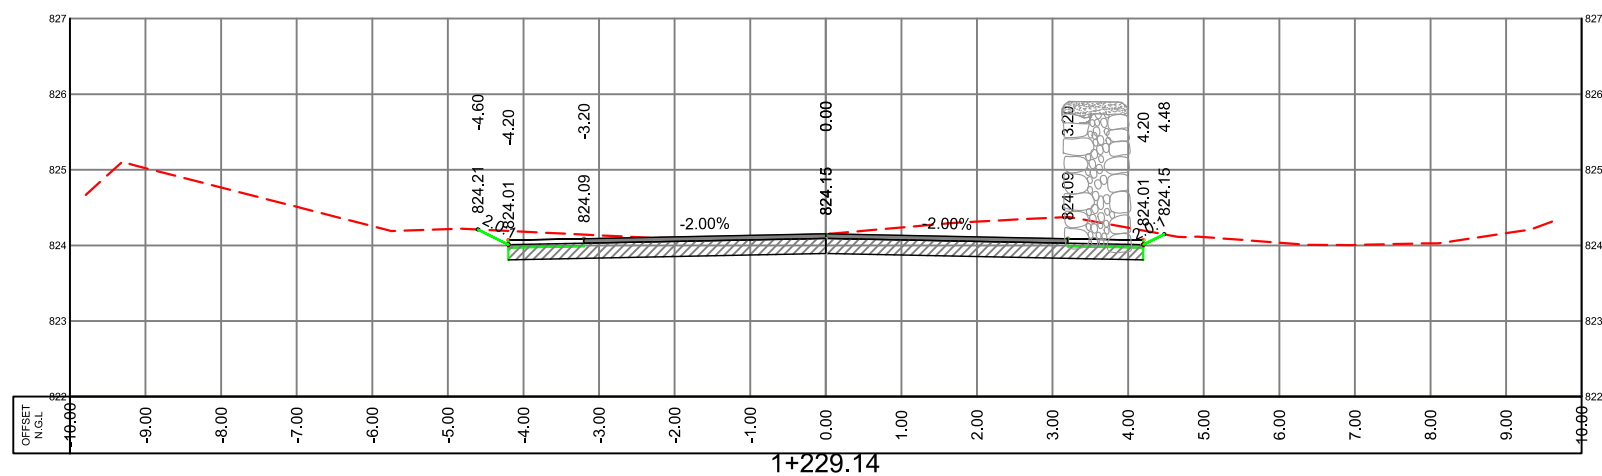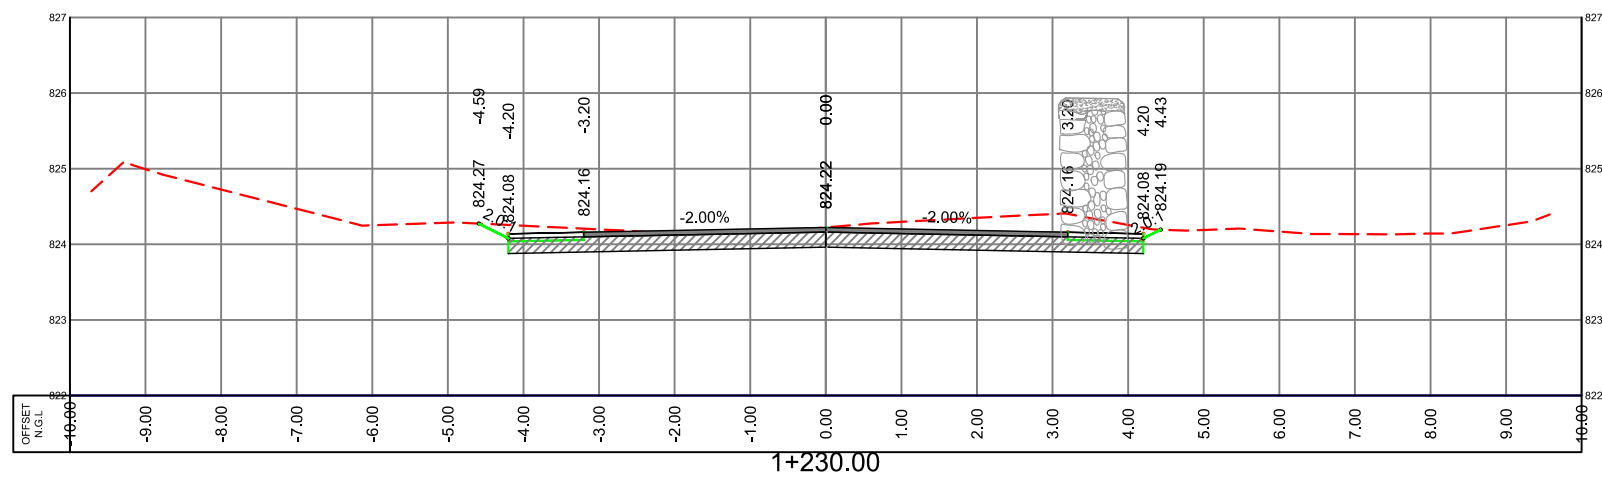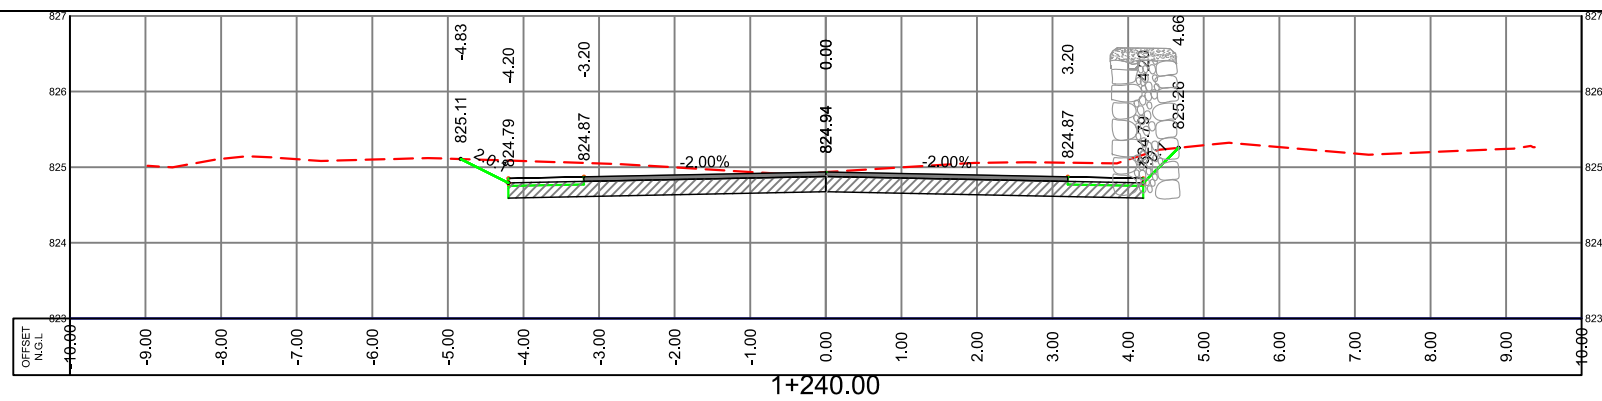


LEGEND


N.G.L. -----

P.G.L. \_\_\_\_\_

S.G.L \_\_\_\_\_

 

EX. STONE WALL

 

NEW STONE WALL |



EX. BUILDING



SUPER VISOR:-  
DR.FAYDE SHABANA

Project Name





BEITOUULA - HALHUL ROAD

Drawing title: *CROSS SECTION*

Designed :	HUSSEIN MEREB ODAY ALJARADAT MOHAMAD ABU SALEM
------------	--


Scale:  $H$  1:100  
 $V$  1:100

Date: 18-موز

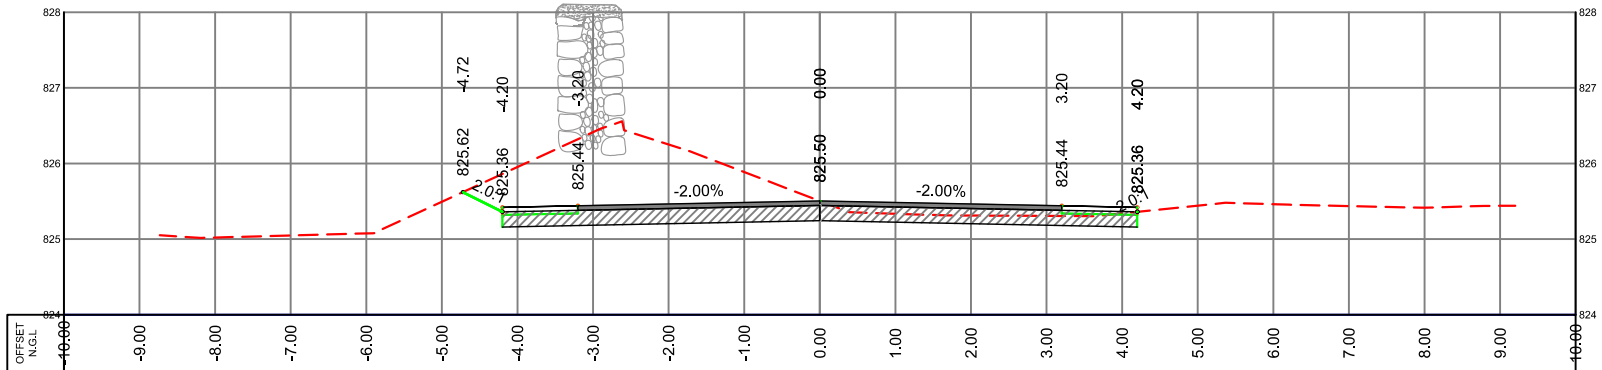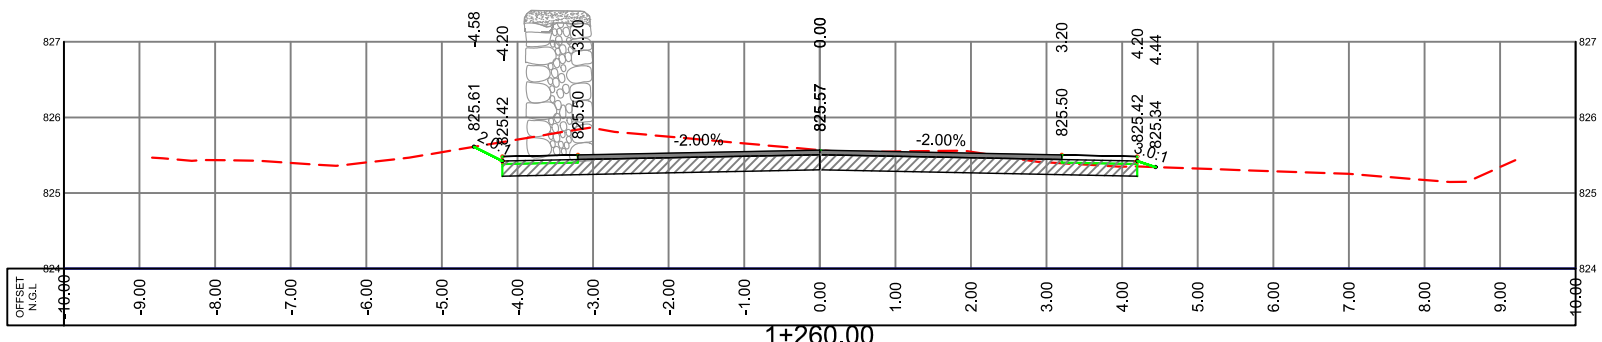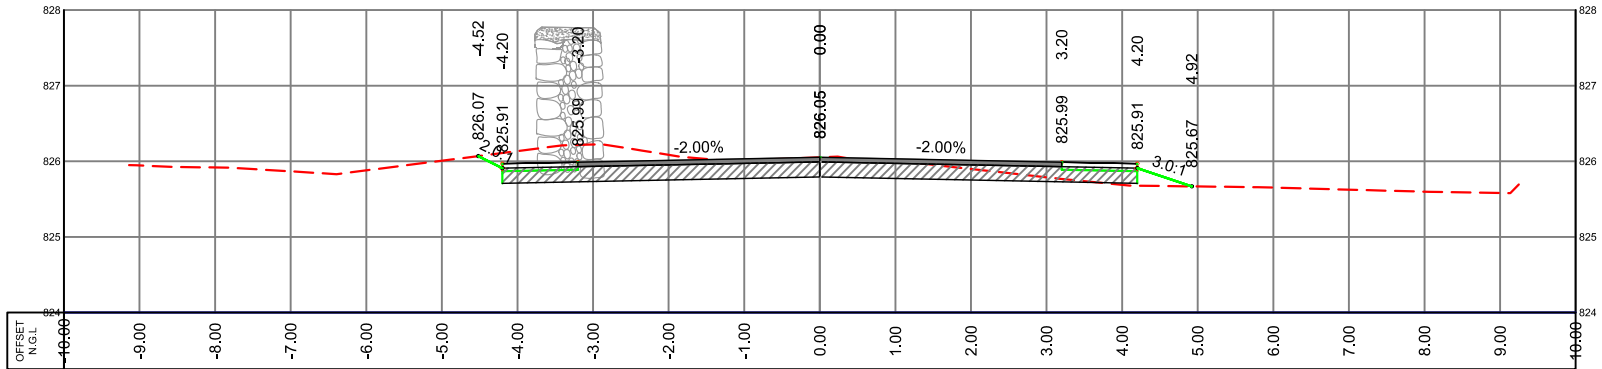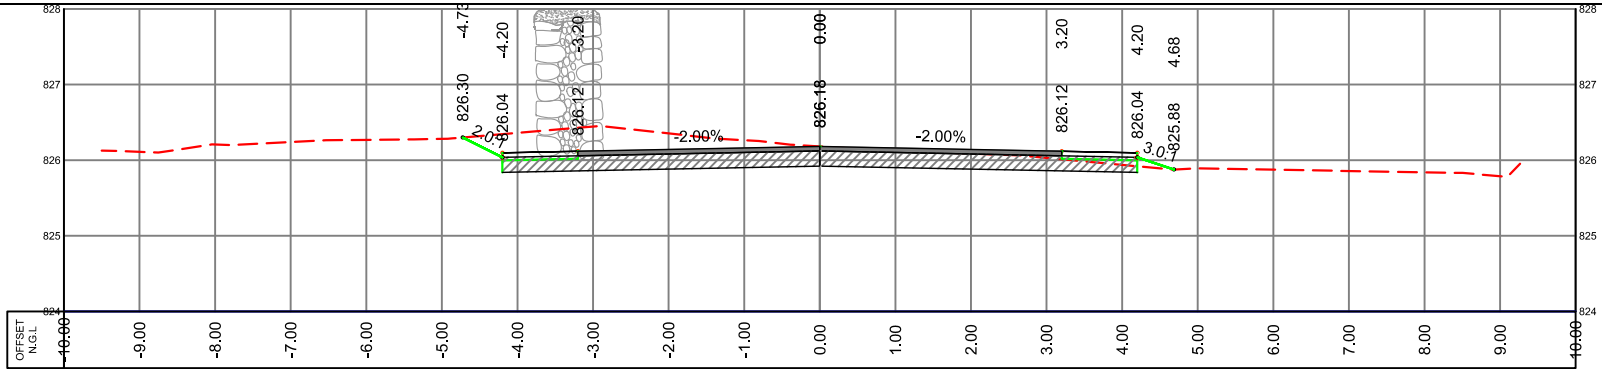


LEGEND

- N.G.L. ---
- P.G.L. —
- S.G.L. —

 

EX. STONE WALL

 

NEW STONE WALL



EX. BUILDING



SUPER VISOR:-  
DR.FAYDE SHABANA

Project Name  
BEITOUOLA - HALHUL ROAD

Drawing title:  
CROSS SECTION





Designed :  
HUSSEIN MEREB  
ODAY ALJARADAT  
MOHAMAD ABU SALEM

Scale: H 1:100  
V 1:100

Date:  
18-10-2023


Checked:

Sheet No.

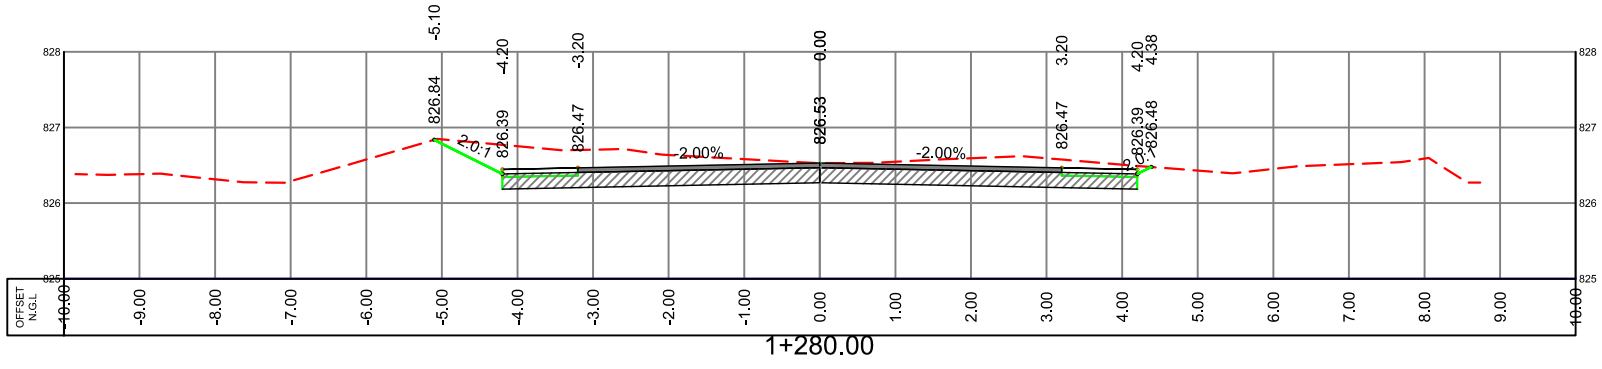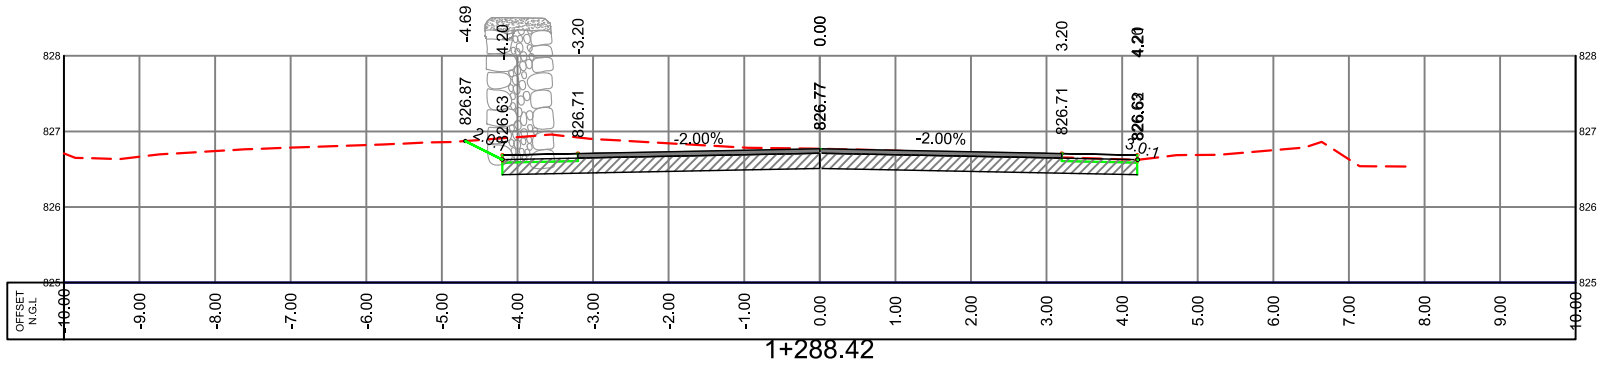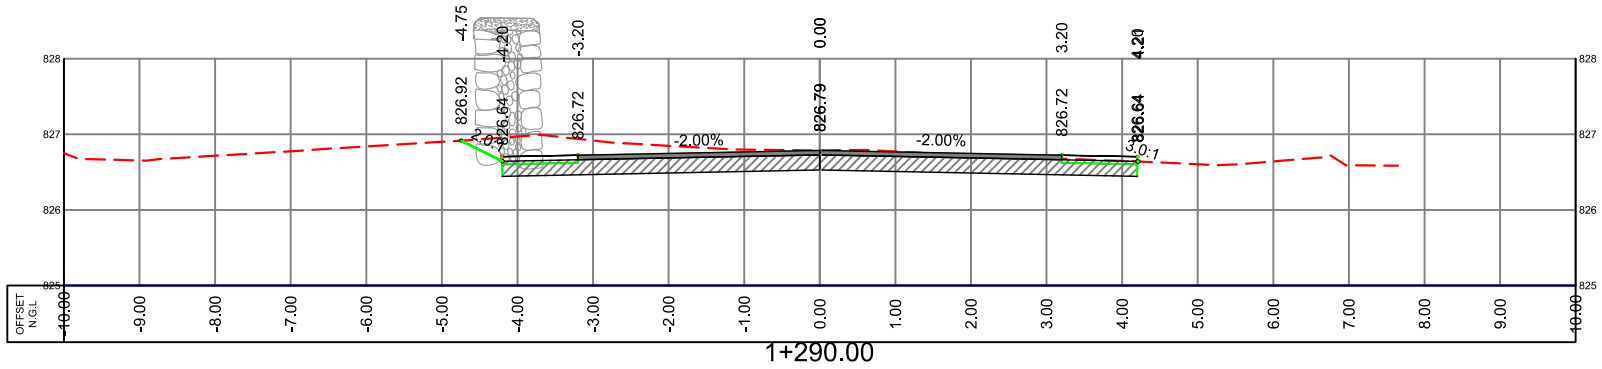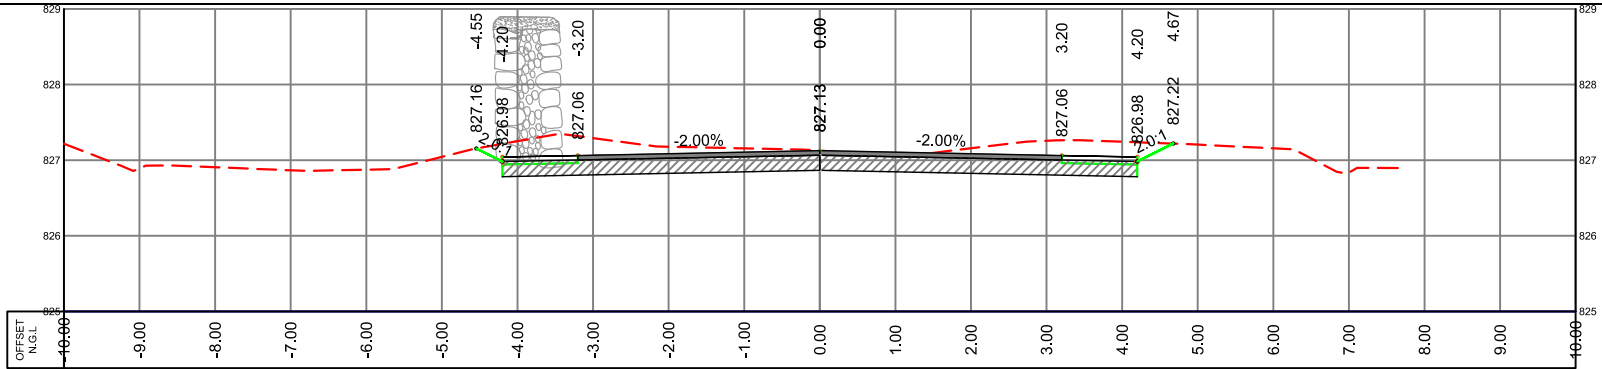


LEGEND

- N.G.L.
- P.G.L.
- S.G.L.

 

EX. STONE WALL

 

NEW STONE WALL



EX. BUILDING



SUPER VISOR:-  
DR.FAYDE SHABANA

Project Name  
BEITOUOLA - HALHUL ROAD

Drawing title:  
CROSS SECTION





Designed :  
HUSSEIN MEREB  
ODAY ALJARADAT  
MOHAMAD ABU SALEM

Scale: H 1:100  
V 1:100

Date:  
18-10-2023

Checked:

Sheet No.

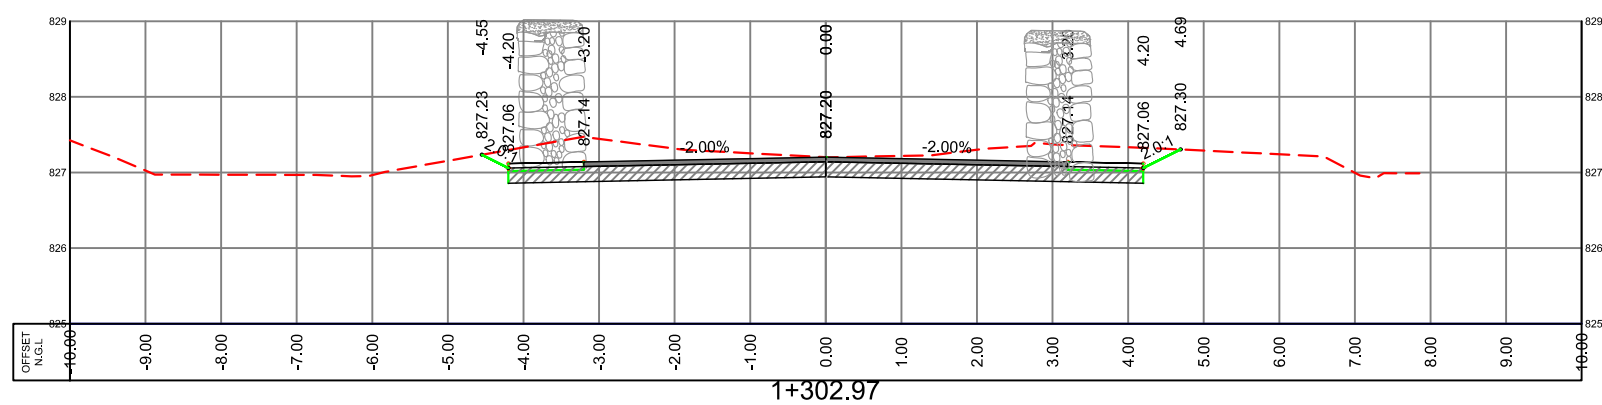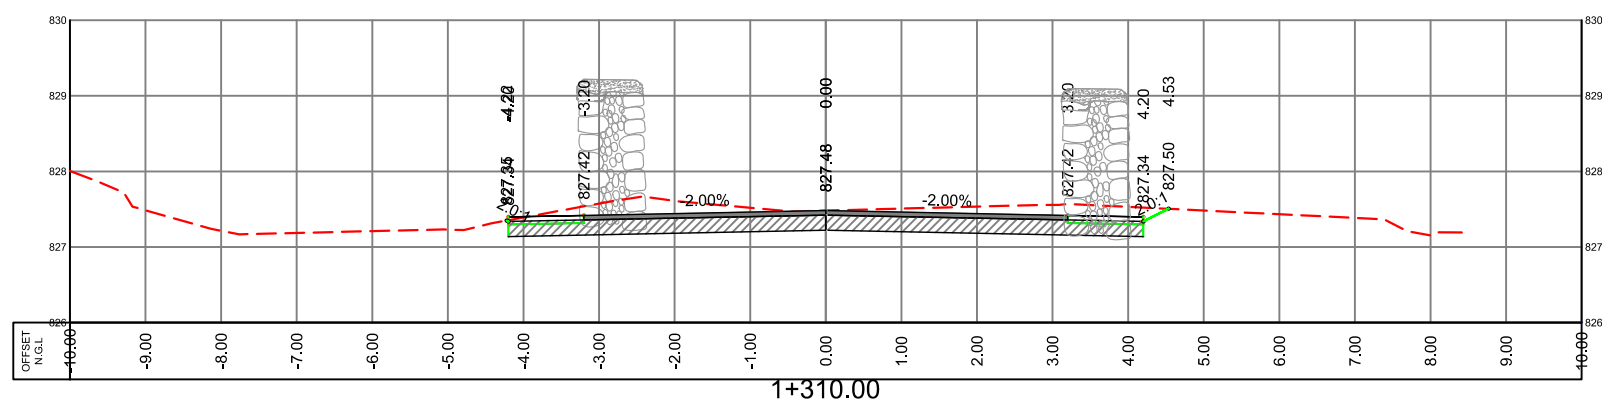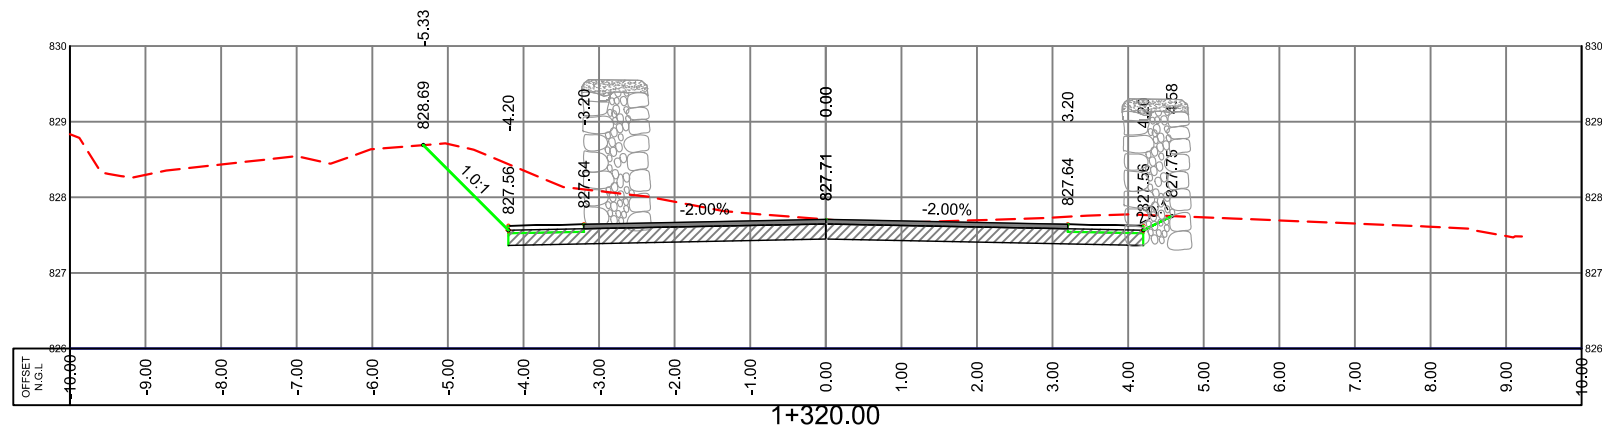
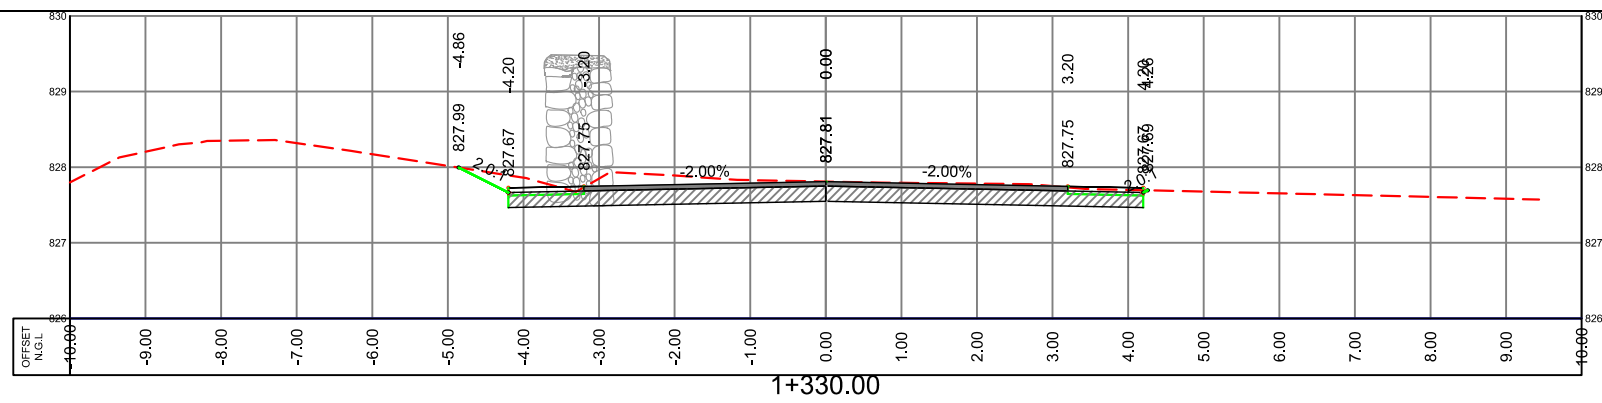


LEGEND

N.G.L. -----

P.G.L. \_\_\_\_\_

S.G.L. \_\_\_\_\_

  

Project Name	
--------------	--

BEITOUULA - HALHUL ROAD

Drawing title: *CROSS SECTION*

Designed :
------------

HUSSEIN MEREB  
ODAY ALJARADAT  
MOHAMAD ABU SALEM

Scale:  $H$  1:100  
 $V$  1:100





Date: \_\_\_\_\_

18-تموز-

*Checked:*


Sheet No. \_\_\_\_\_



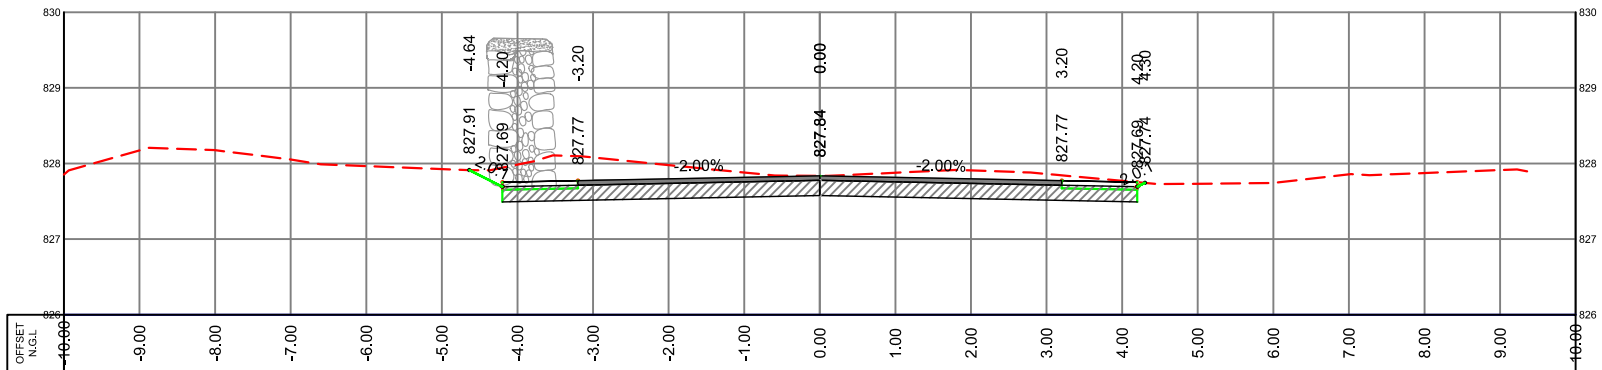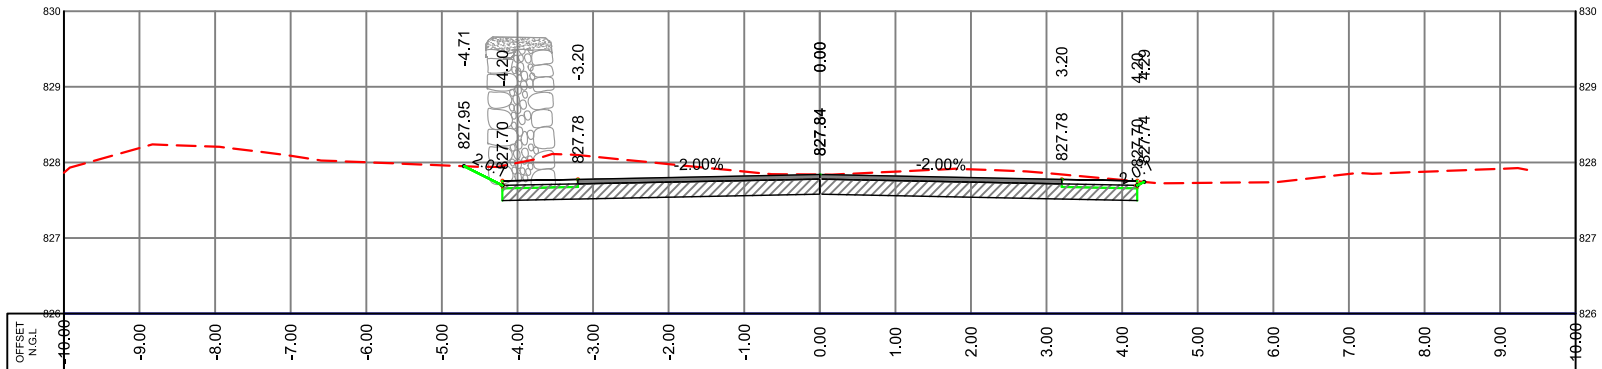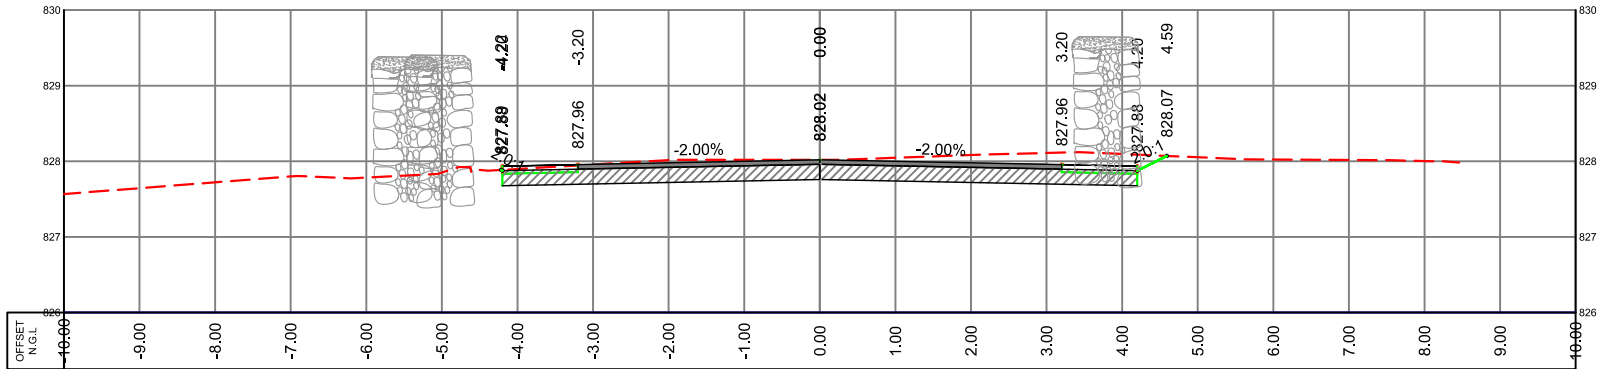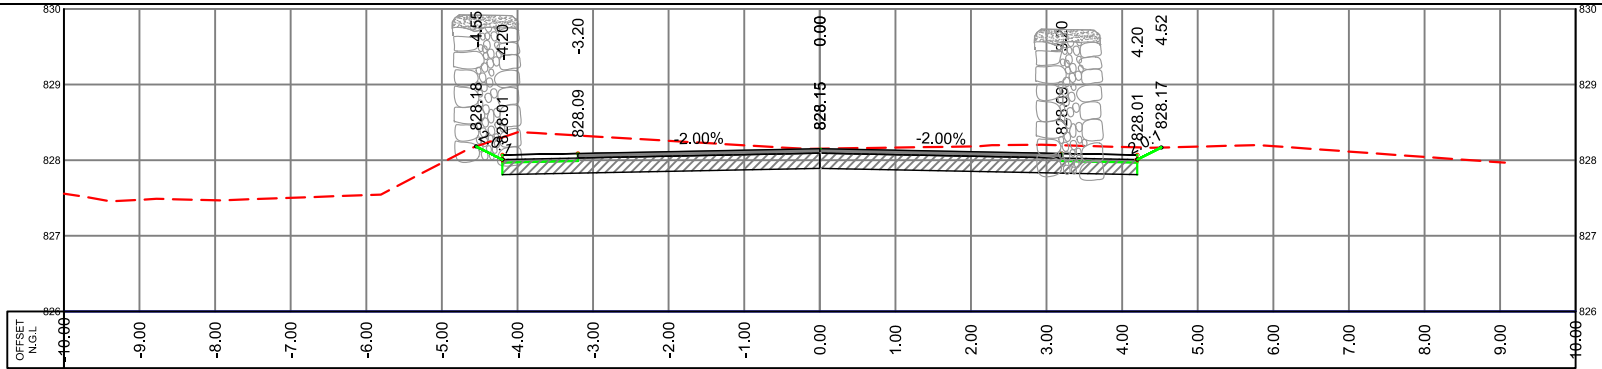


LEGEND

N.G.L. ---  
P.G.L. ---  
S.G.L. ---

 

EX. STONE WALL

 

NEW STONE WALL



EX. BUILDING



SUPER VISOR:-  
DR.FAYDE SHABANA

Project Name  
BEITOUOLA - HALHUL ROAD

Drawing title:  
CROSS SECTION




Designed :  
HUSSEIN MEREB  
ODAY ALJARADAT  
MOHAMAD ABU SALEM

Scale: H 1:100  
V 1:100

Date:  
18-10-2023

Checked:

Sheet No.

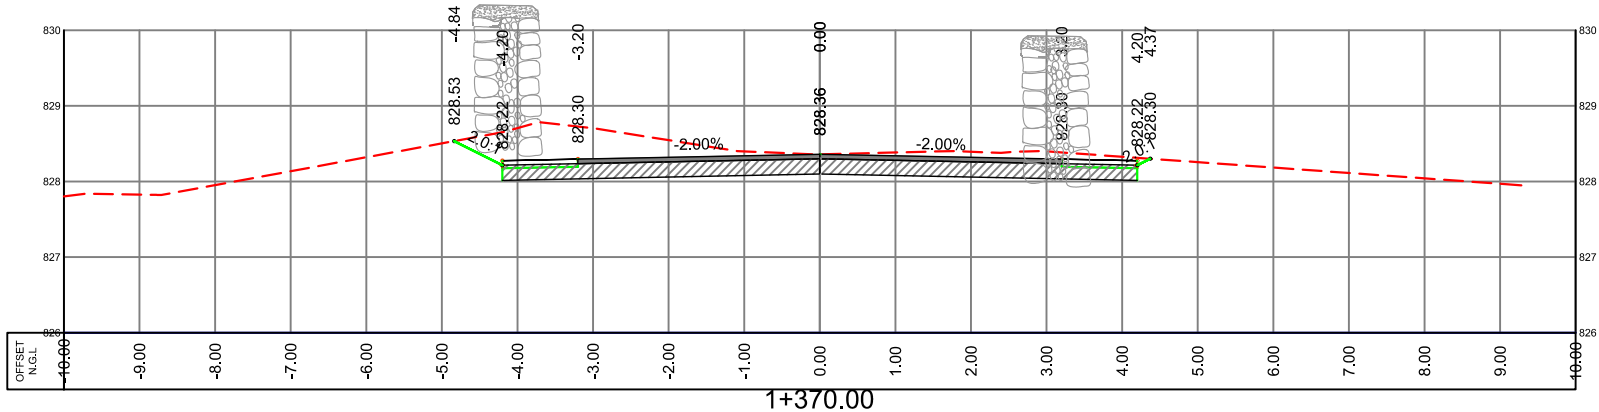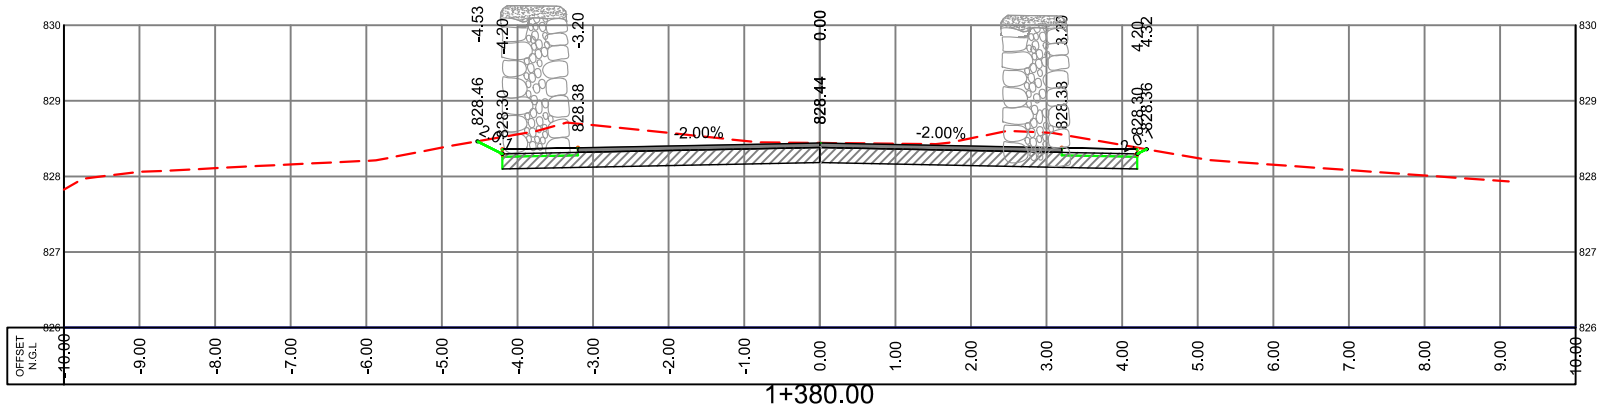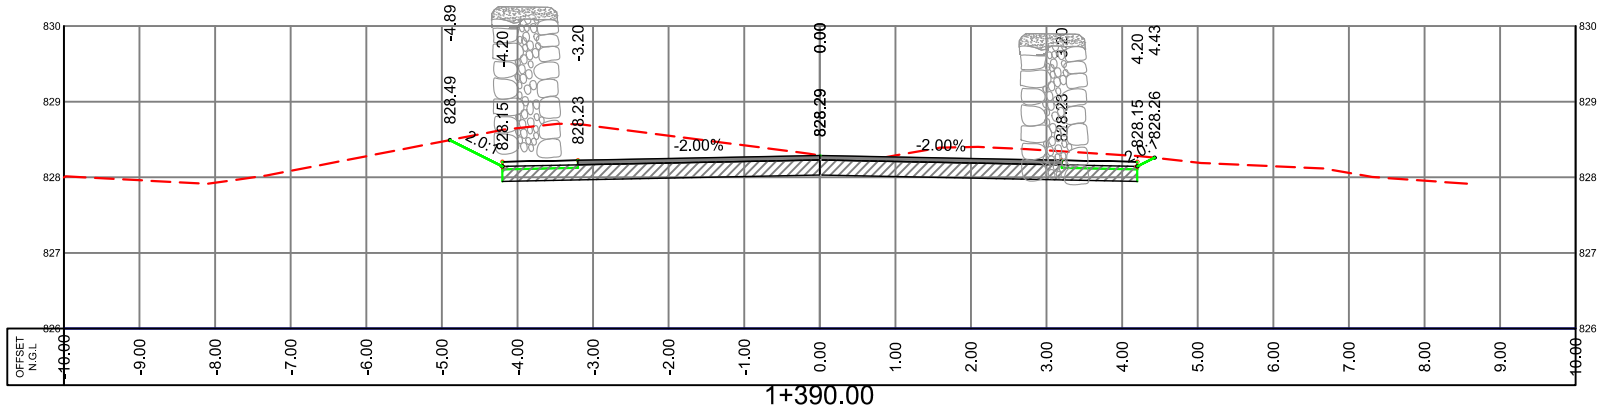


LEGEND

N.G.L. ---

P.G.L. ---

S.G.L. ---

 

EX. STONE WALL



NEW STONE WALL



EX. BUILDING



SUPER VISOR:-  
DR.FAYDE SHABANA

Project Name  
BEITOUOLA - HALHUL ROAD

Drawing title:  
CROSS SECTION




Designed :  
HUSSEIN MEREB  
ODAY ALJARADAT  
MOHAMAD ABU SALEM

Scale: H 1:100  
V 1:100

Date:  
18


Checked:

Sheet No.

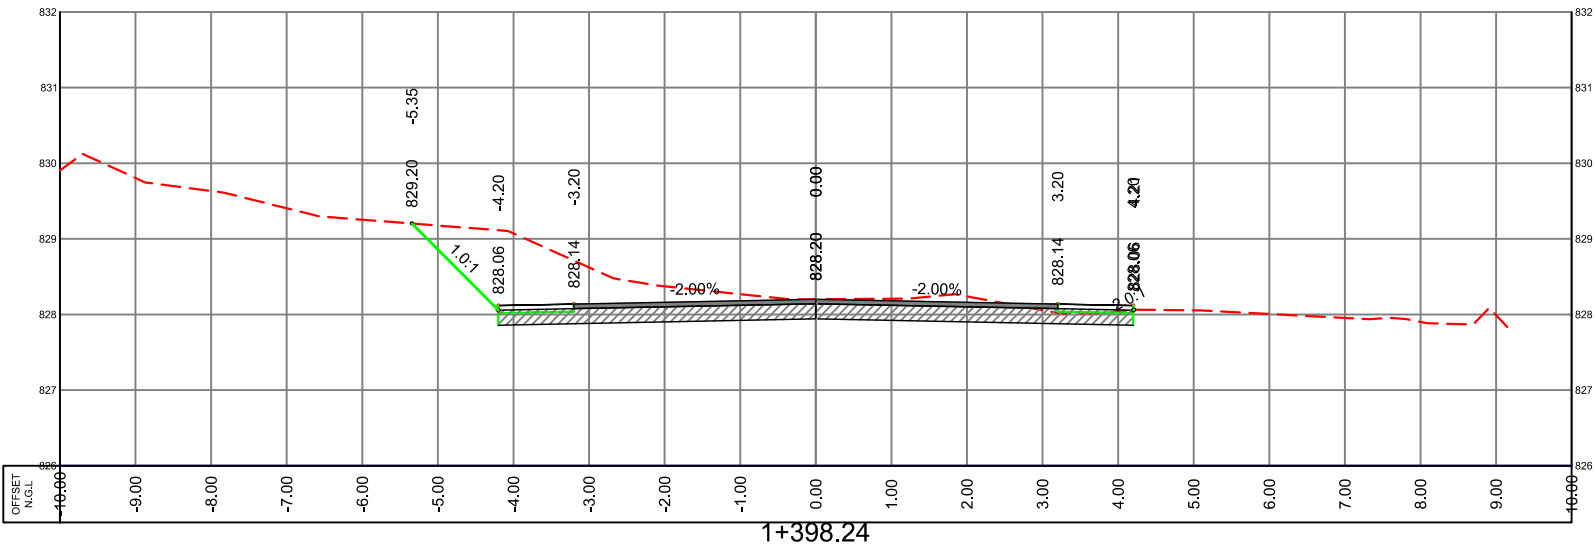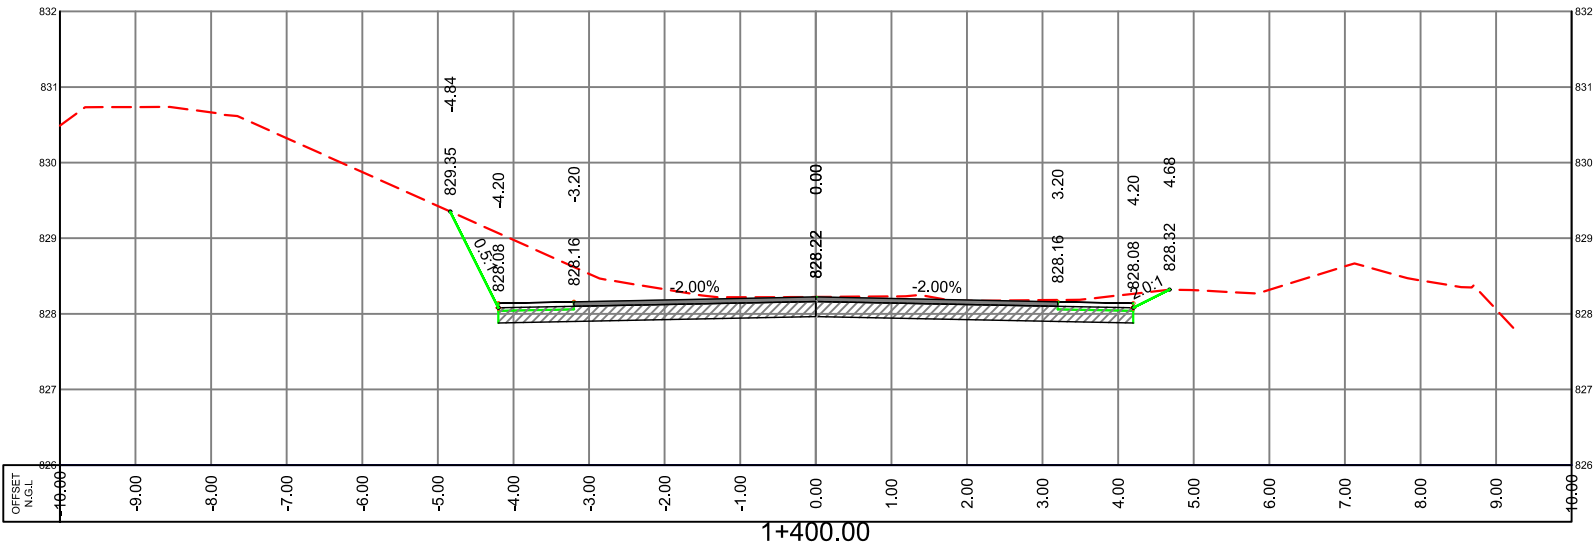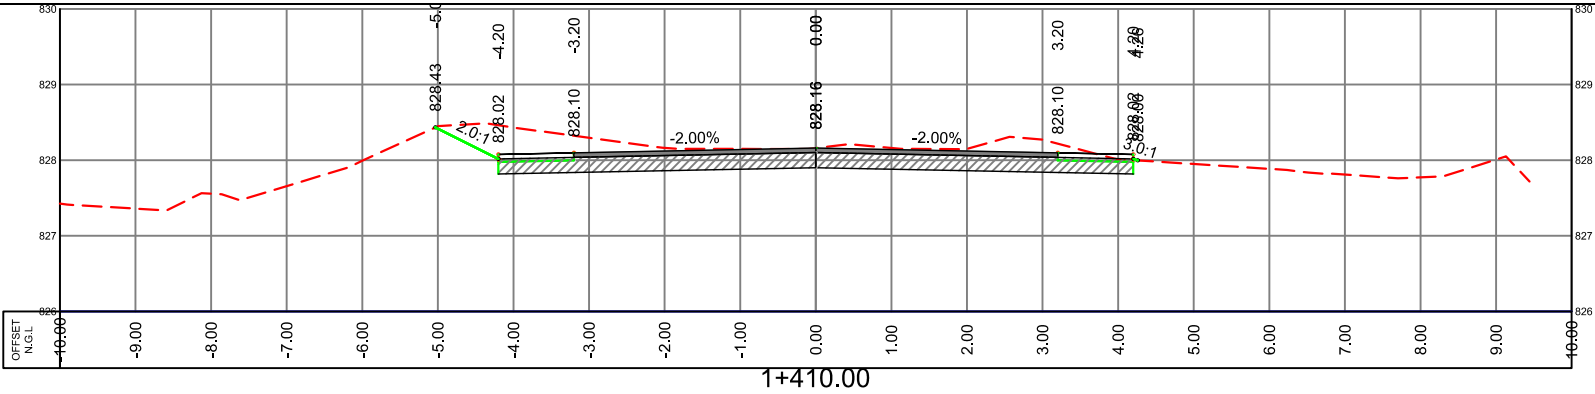


LEGEND

- N.G.L.
- P.G.L.
- S.G.L.

 

EX. STONE WALL

 

NEW STONE WALL



EX. BUILDING



SUPER VISOR:-  
DR.FAYDE SHABANA

Project Name  
BEITOUOLA - HALHUL ROAD

Drawing title:  
CROSS SECTION


Designed :  
HUSSEIN MEREB  
ODAY ALJARADAT  
MOHAMAD ABU SALEM

Scale: H 1:100  
V 1:100


Date:  
18-10-2023

Checked:


Sheet No.

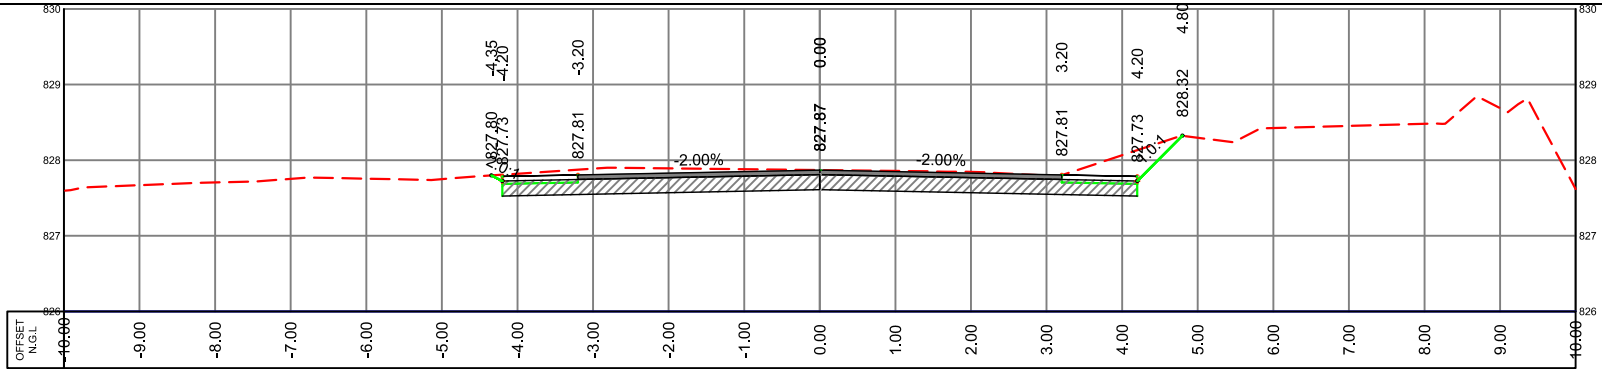


1+450.00

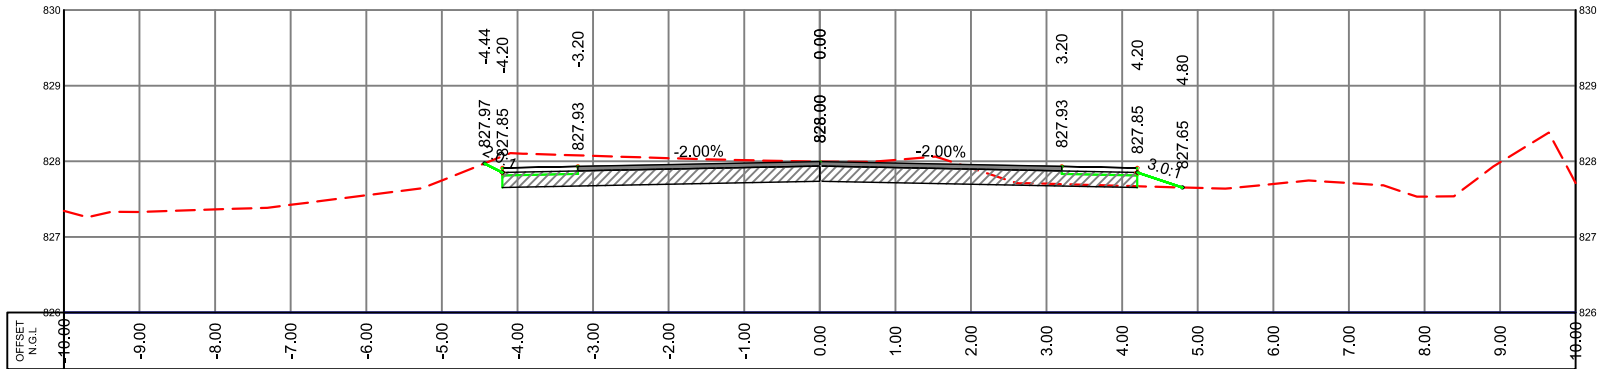

1+440.00

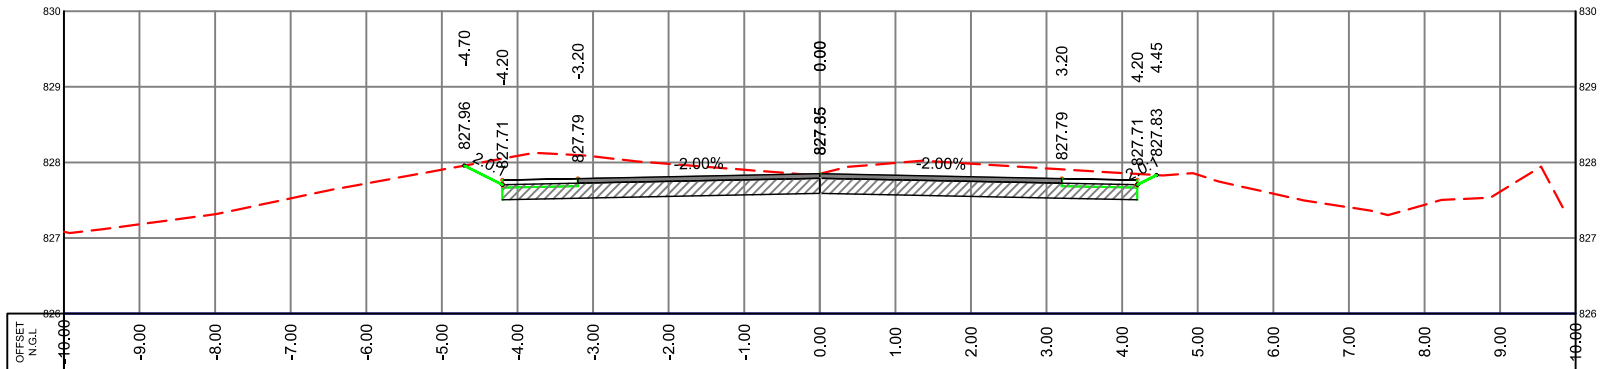

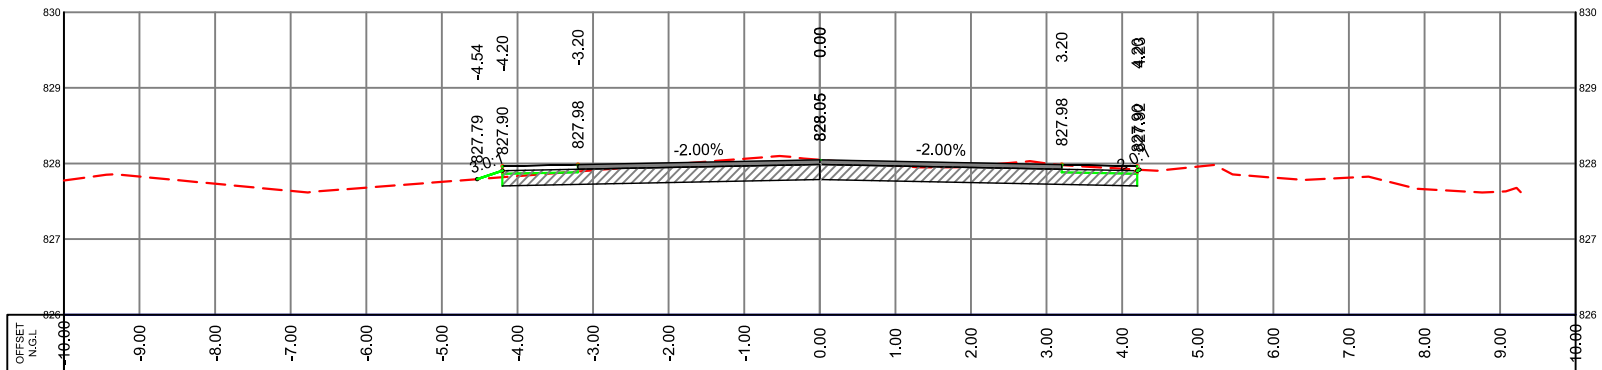


 
1+430.00



1+420.00

LEGEND

- N.G.L. 
- P.G.L. 
- S.G.L. 



EX. STONE WALL



NEW STONE WALL



EX. BUILDING



SUPER VISOR:-  
DR.FAYDE SHABANA

Project Name  
BEITOUOLA - HALHUL ROAD

Drawing title:  
CROSS SECTION


Designed :  
HUSSEIN MEREB  
ODAY ALJARADAT  
MOHAMAD ABU SALEM

Scale: H 1:100  
V 1:100


Date:  
18-١٢-٢٠٢٠

Checked:


Sheet No.

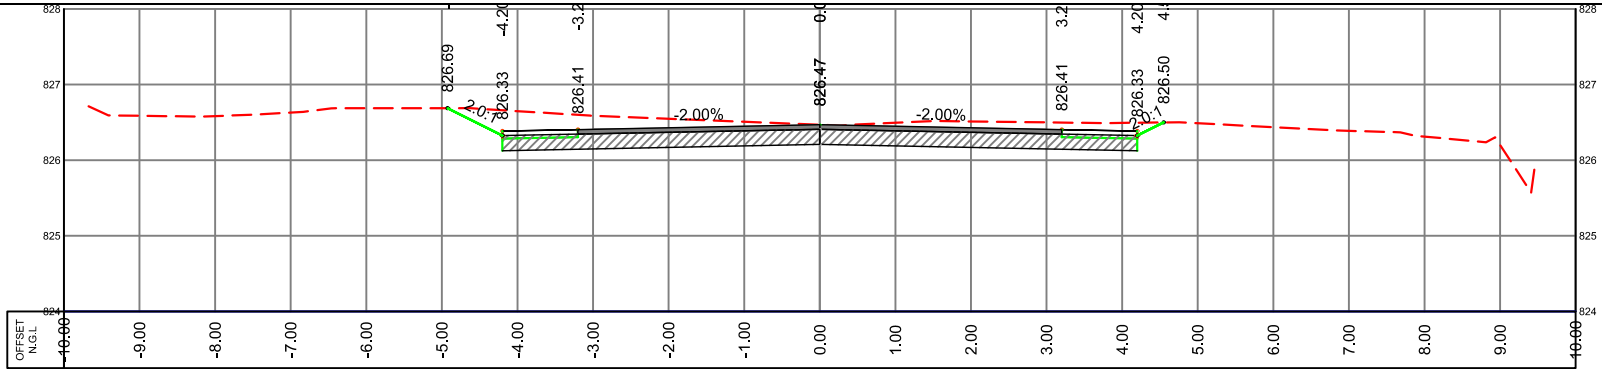


1+472.01

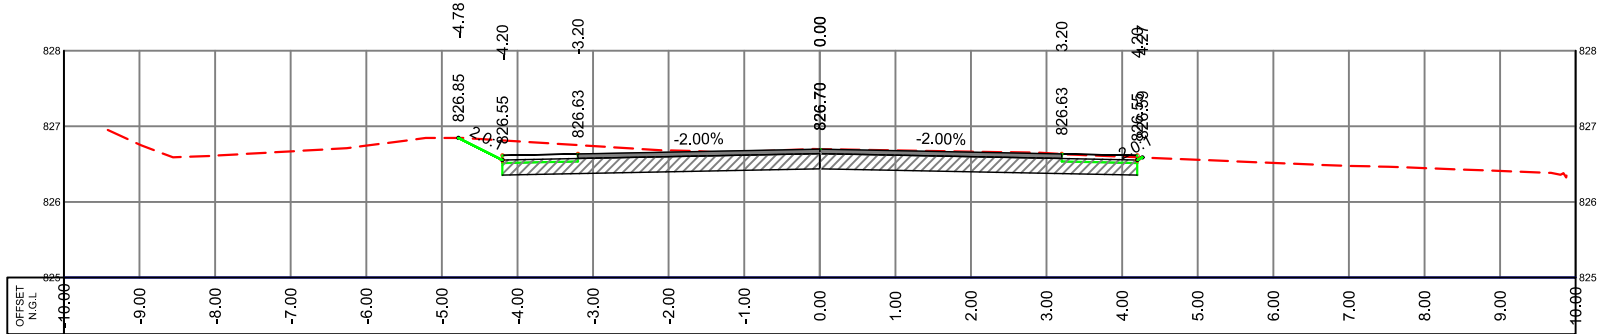

1+470.00

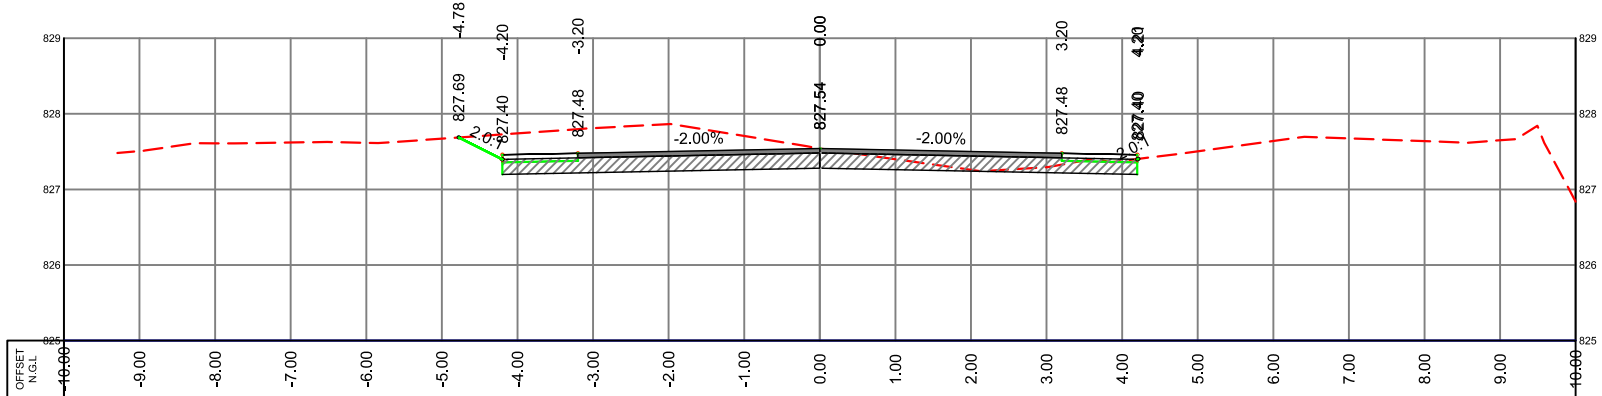


1+460.00

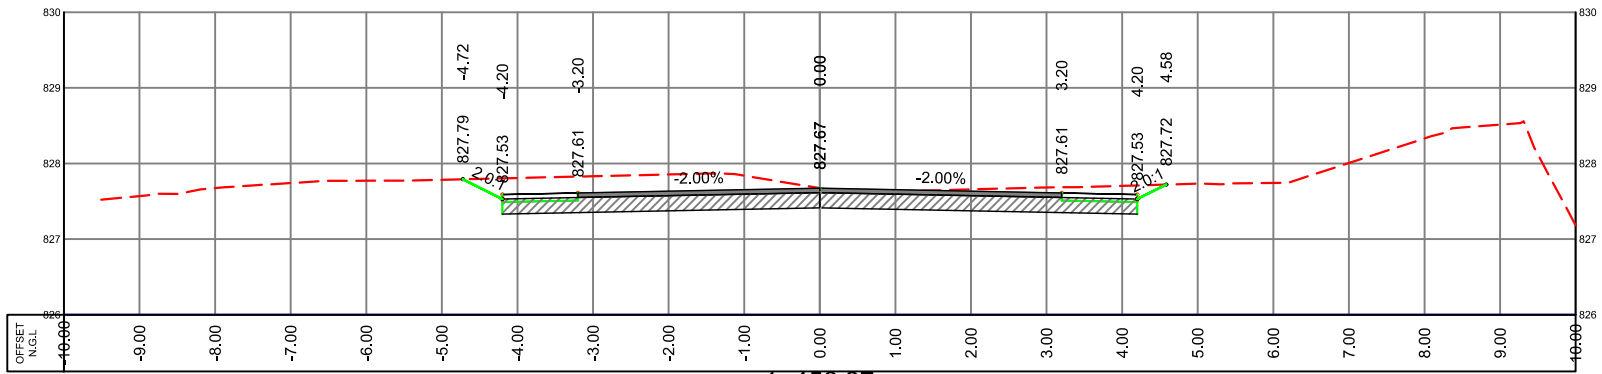


1+456.37

LEGEND

- N.G.L.
- P.G.L.
- S.G.L.

 

EX. STONE WALL

 

NEW STONE WALL



EX. BUILDING






SUPER VISOR:-  
DR.FAYDE SHABANA

Project Name  
BEITOUOLA - HALHUL ROAD

Drawing title:  
CROSS SECTION


Designed :  
HUSSEIN MEREB  
ODAY ALJARADAT  
MOHAMAD ABU SALEM

Scale: H 1:100  
V 1:100  
Date:  
18-10-2023  
Sheet No.

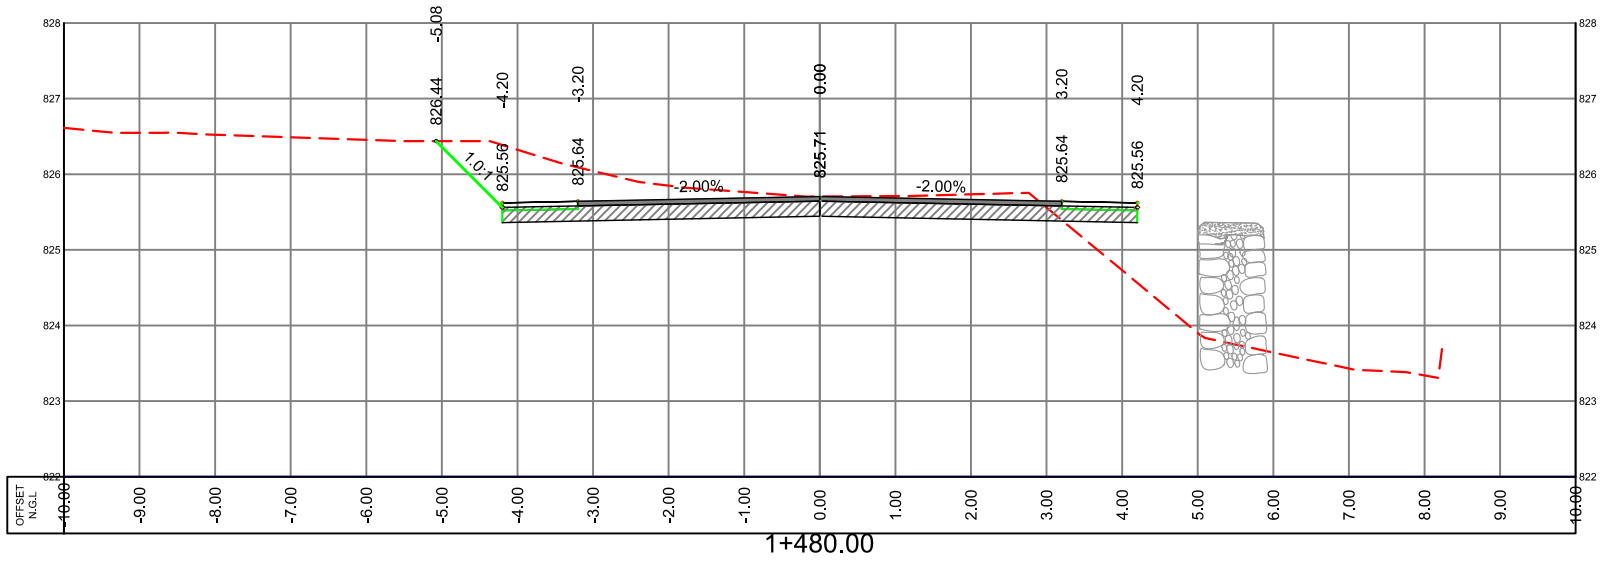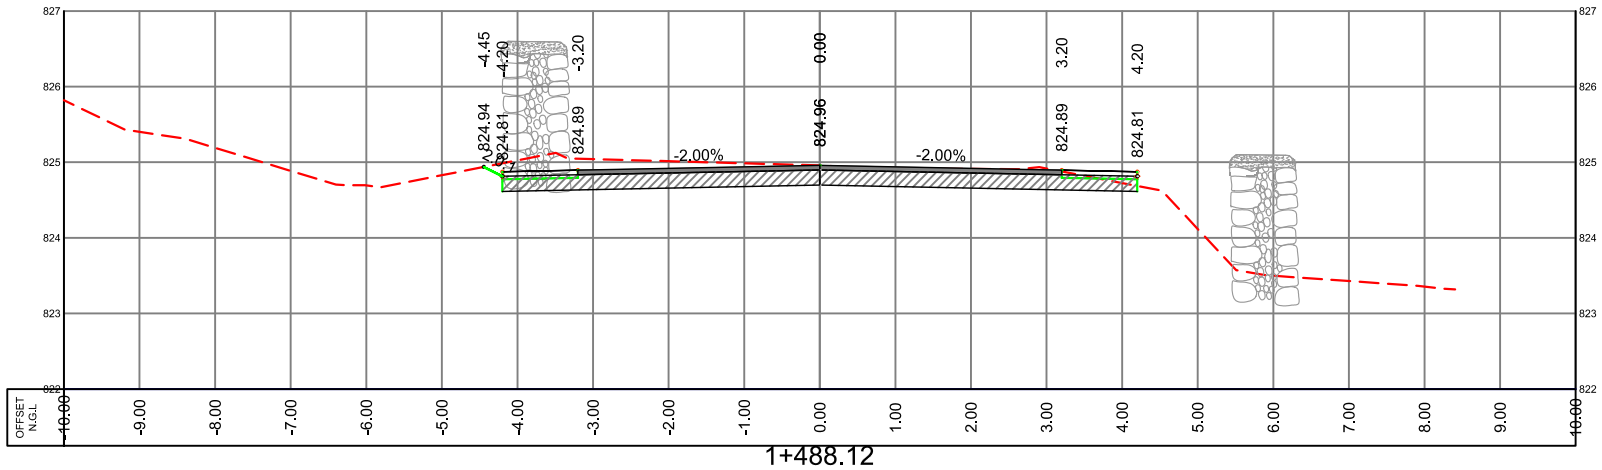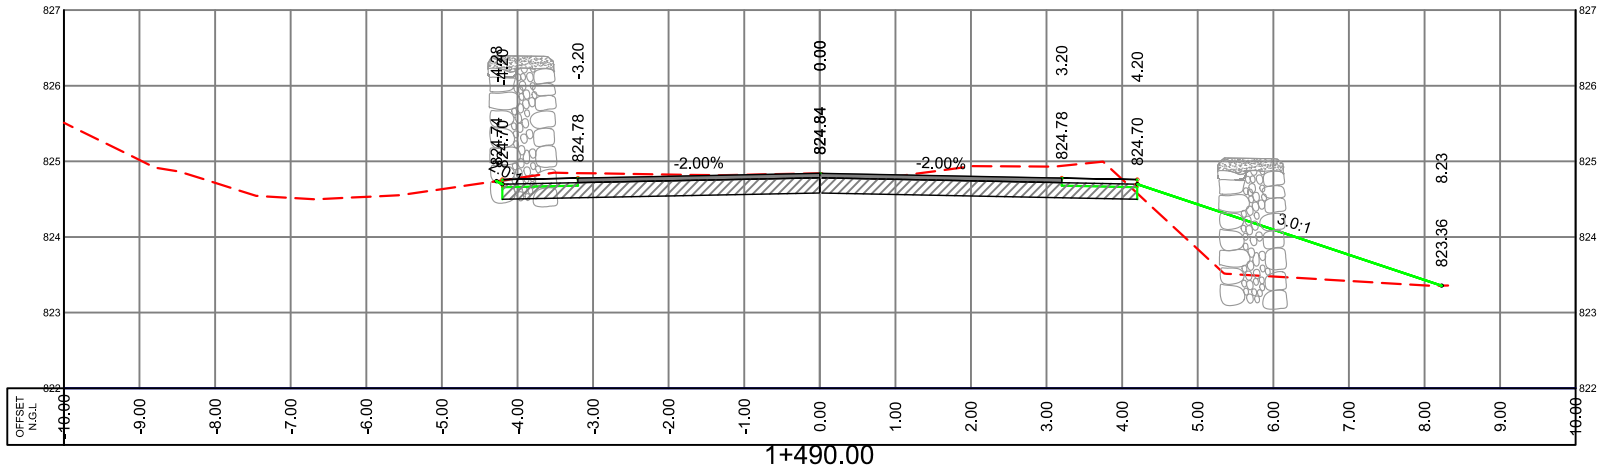


LEGEND

N.G.L. ---  
P.G.L. ---  
S.G.L. ---

 

EX. STONE WALL

 

NEW STONE WALL



EX. BUILDING



SUPER VISOR:-  
DR.FAYDE SHABANA




Project Name  
BEITOUULA - HALHUL ROAD

Drawing title:  
CROSS SECTION

Designed :  
HUSSEIN MEREB  
ODAY ALJARADAT  
MOHAMAD ABU SALEM

Scale: H 1:100  
V 1:100  
Date:  
18-10-2023  
Sheet No.



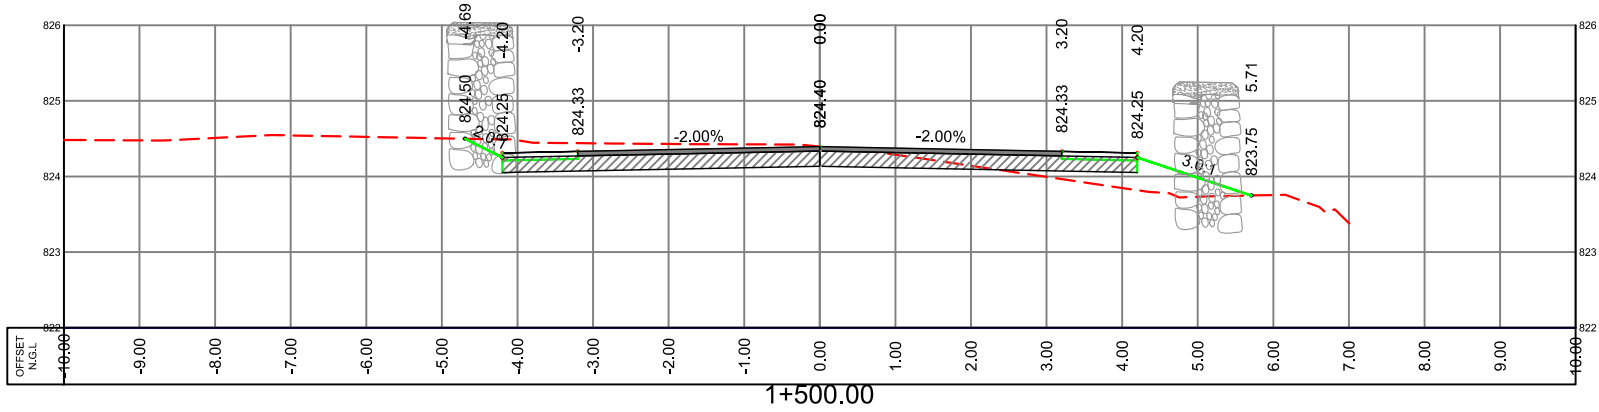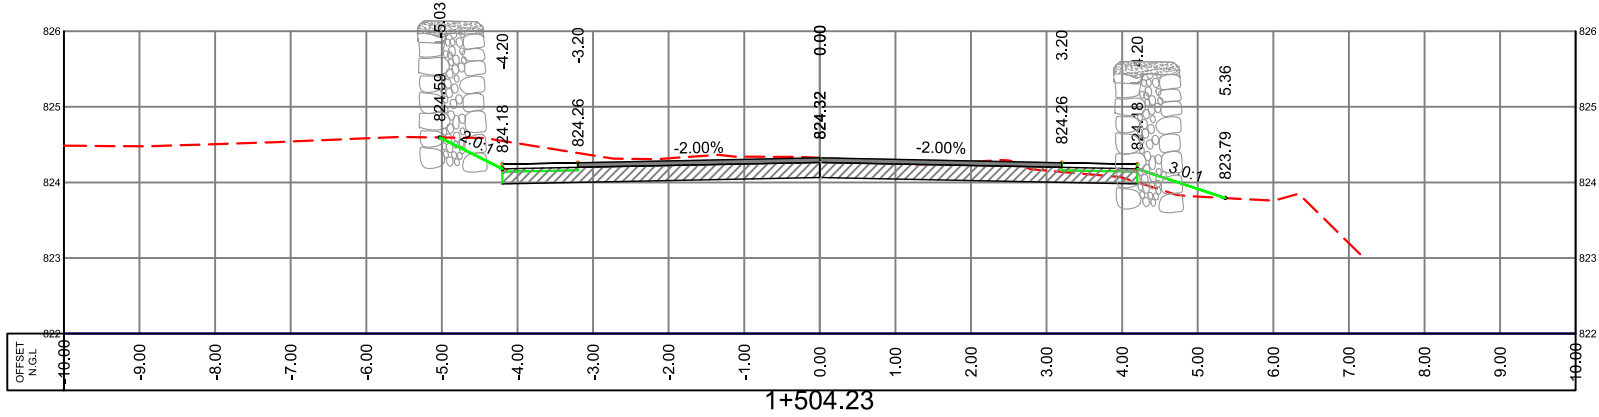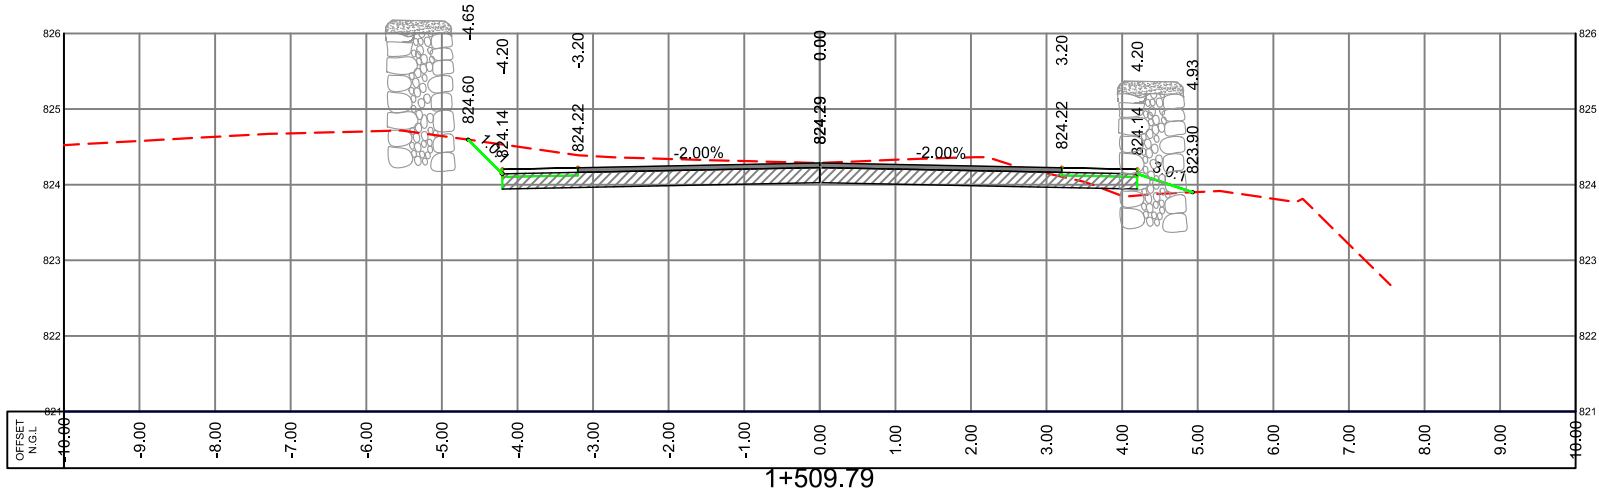


LEGEND


N.G.L. ---

P.G.L. —

S.G.L. —

 

EX. STONE WALL

 

NEW STONE WALL



EX. BUILDING



SUPER VISOR:-  
DR.FAYDE SHABANA

Project Name  
BEITOUOLA - HALHUL ROAD

Drawing title:  
CROSS SECTION

Designed :  
HUSSEIN MEREB  
ODAY ALJARADAT  
MOHAMAD ABU SALEM



Scale: H 1:100  
V 1:100

Date:  
18-١٢-٢٠٢٠

Checked:

Sheet No.



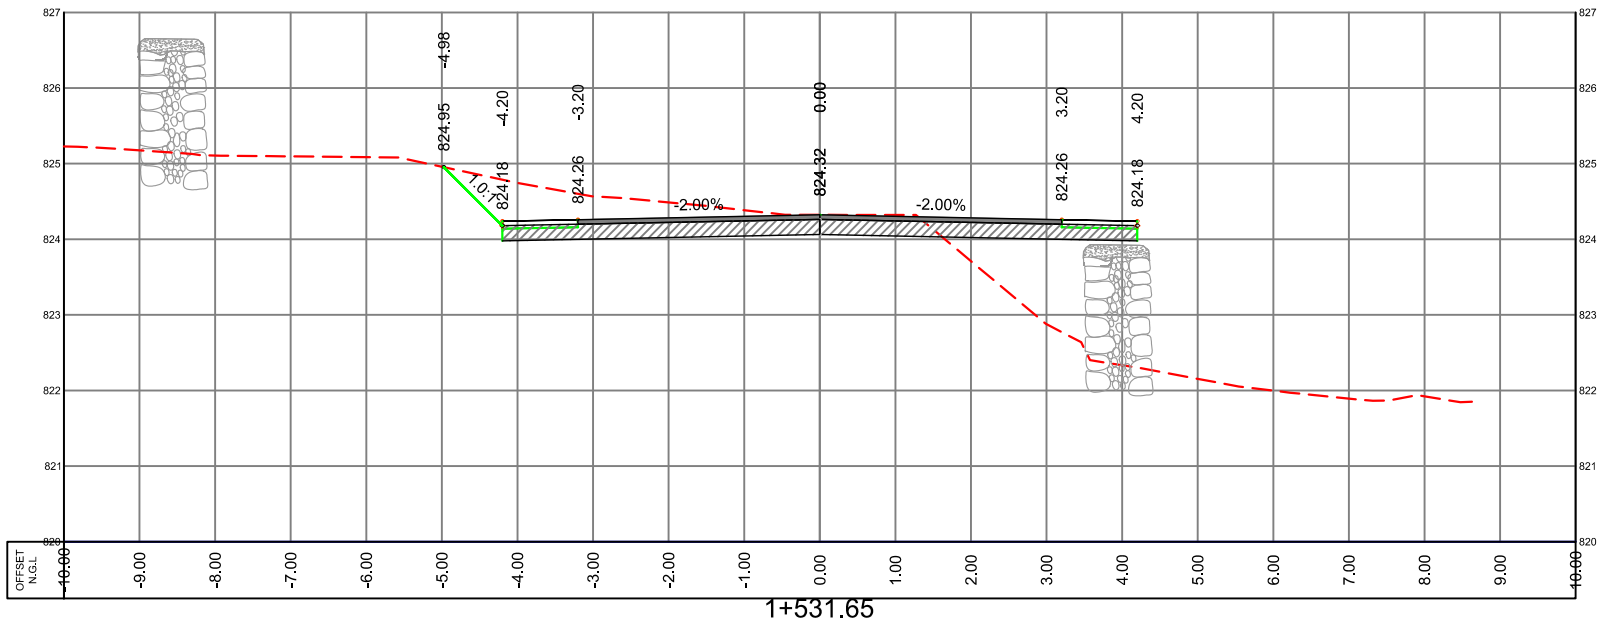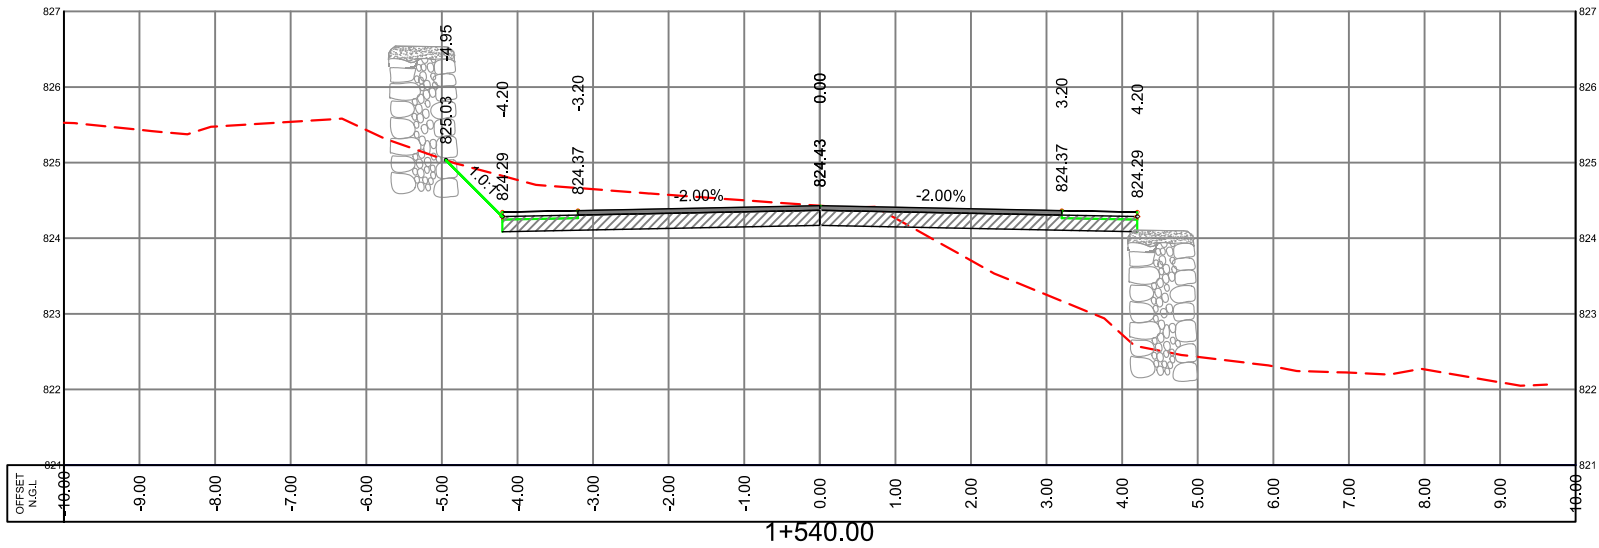


LEGEND


N.G.L. ---

P.G.L. —

S.G.L. —

 

EX. STONE WALL

 

NEW STONE WALL



EX. BUILDING



SUPER VISOR:-  
DR.FAYDE SHABANA

Project Name  
BEITOUOLA - HALHUL ROAD

Drawing title:  
CROSS SECTION



Designed :  
HUSSEIN MEREB  
ODAY ALJARADAT  
MOHAMAD ABU SALEM

Scale: H 1:100  
V 1:100


Date:  
18-10-2023


Checked:


Sheet No.

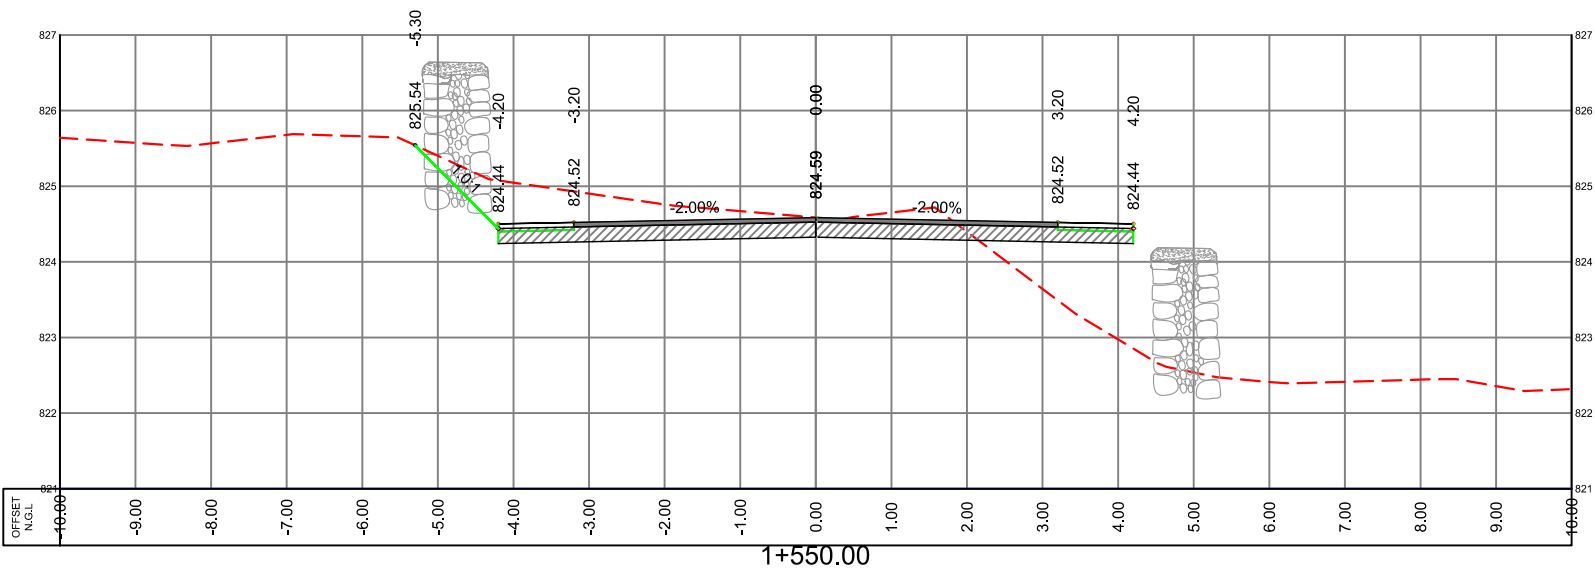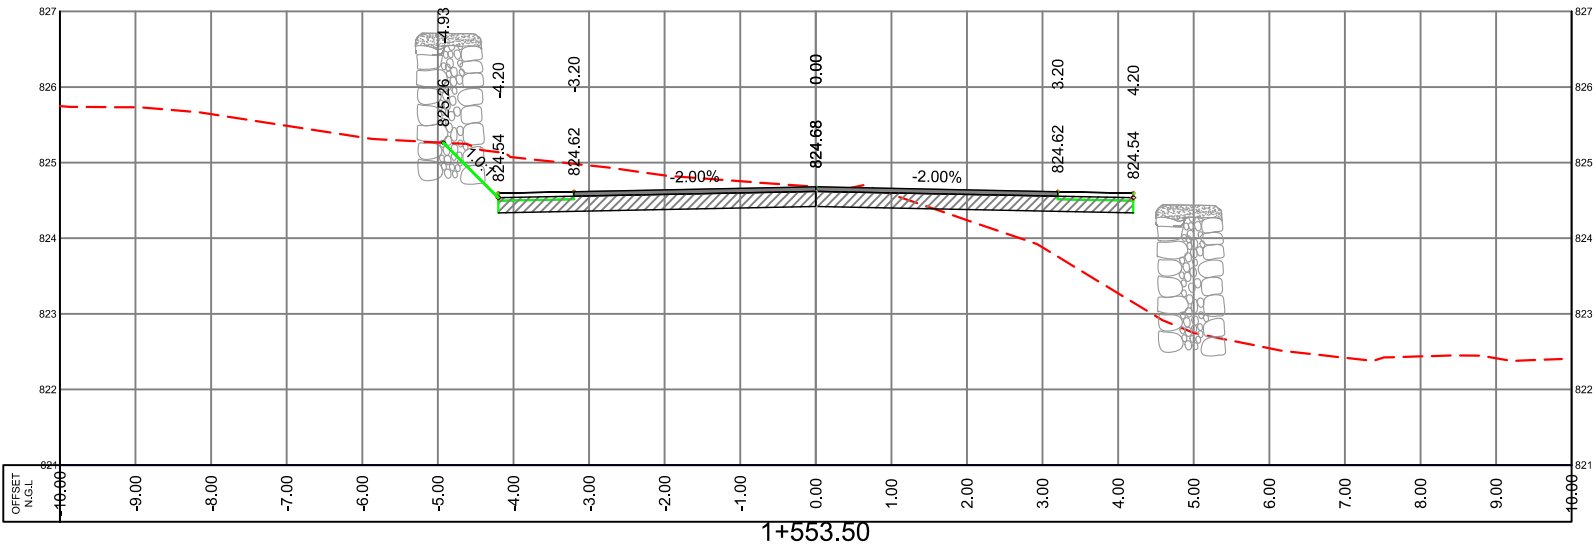


LEGEND


N.G.L. 

P.G.L. 

S.G.L. 

 

EX. STONE WALL

 

NEW STONE WALL



EX. BUILDING



SUPER VISOR:-  
DR.FAYDE SHABANA



Project Name  
BEITOUULA - HALHUL ROAD

Drawing title:  
CROSS SECTION

Designed :  
HUSSEIN MEREB  
ODAY ALJARADAT  
MOHAMAD ABU SALEM


Scale: H 1:100  
V 1:100  
Date:  
Sheet No. 18

Checked:

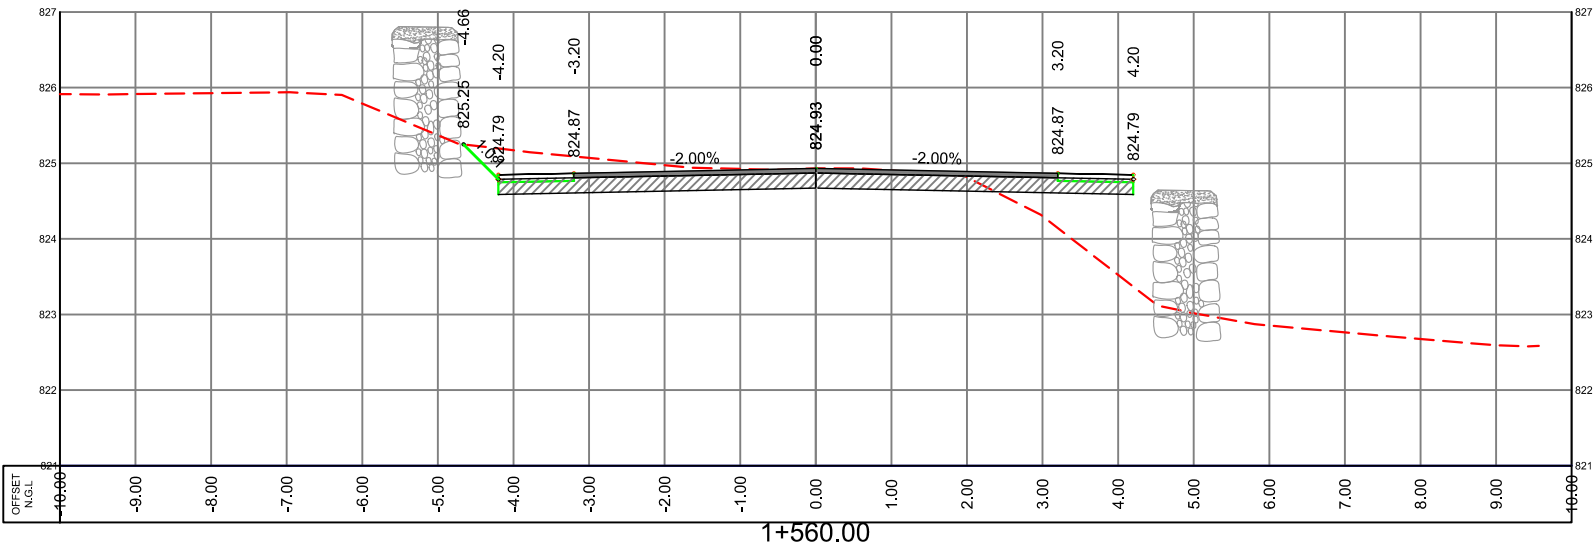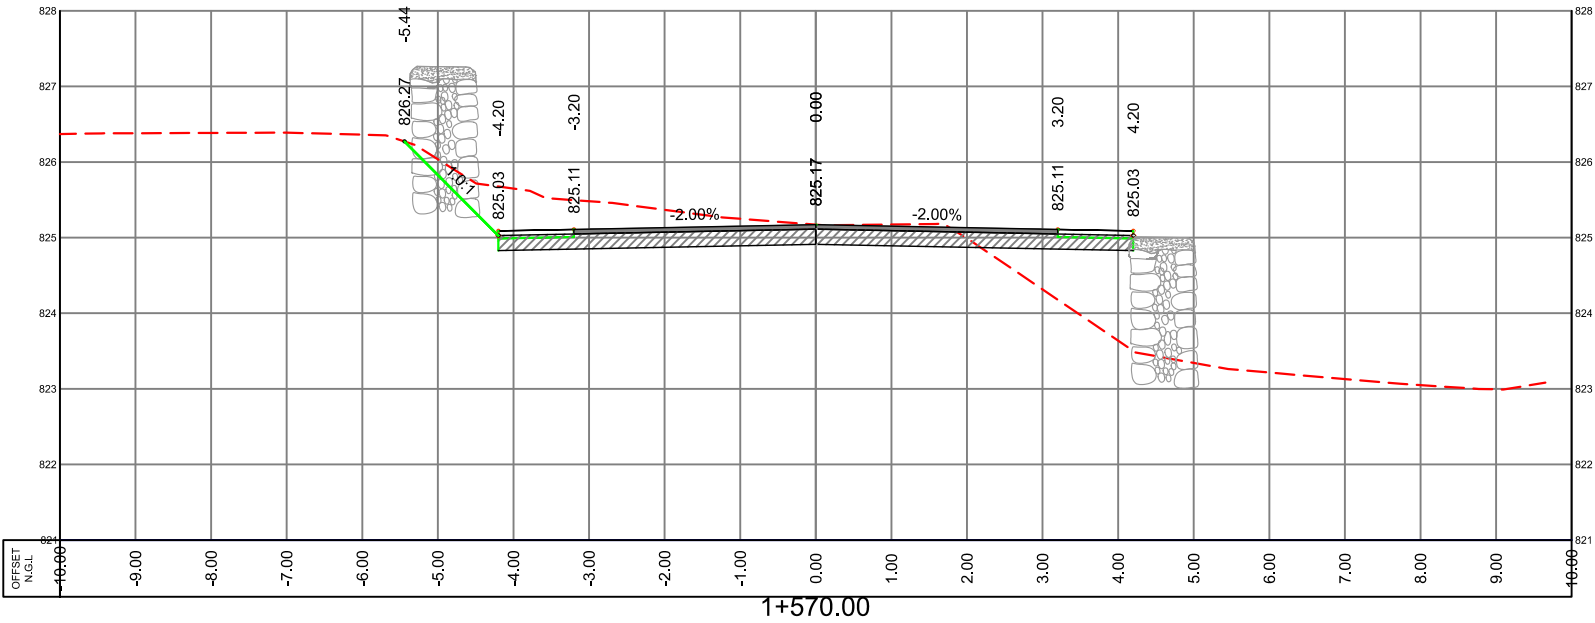

LEGEND

- N.G.L. ---
- P.G.L. ---
- S.G.L. ---

 

EX. STONE WALL



NEW STONE WALL



EX. BUILDING





SUPER VISOR:-  
DR.FAYDE SHABANA

Project Name  
BEITOUULA - HALHUL ROAD

Drawing title:  
CROSS SECTION


Designed :  
HUSSEIN MEREB  
ODAY ALJARADAT  
MOHAMAD ABU SALEM

Scale: H 1:100  
V 1:100  
Date:  
18-10-2023  
Sheet No.

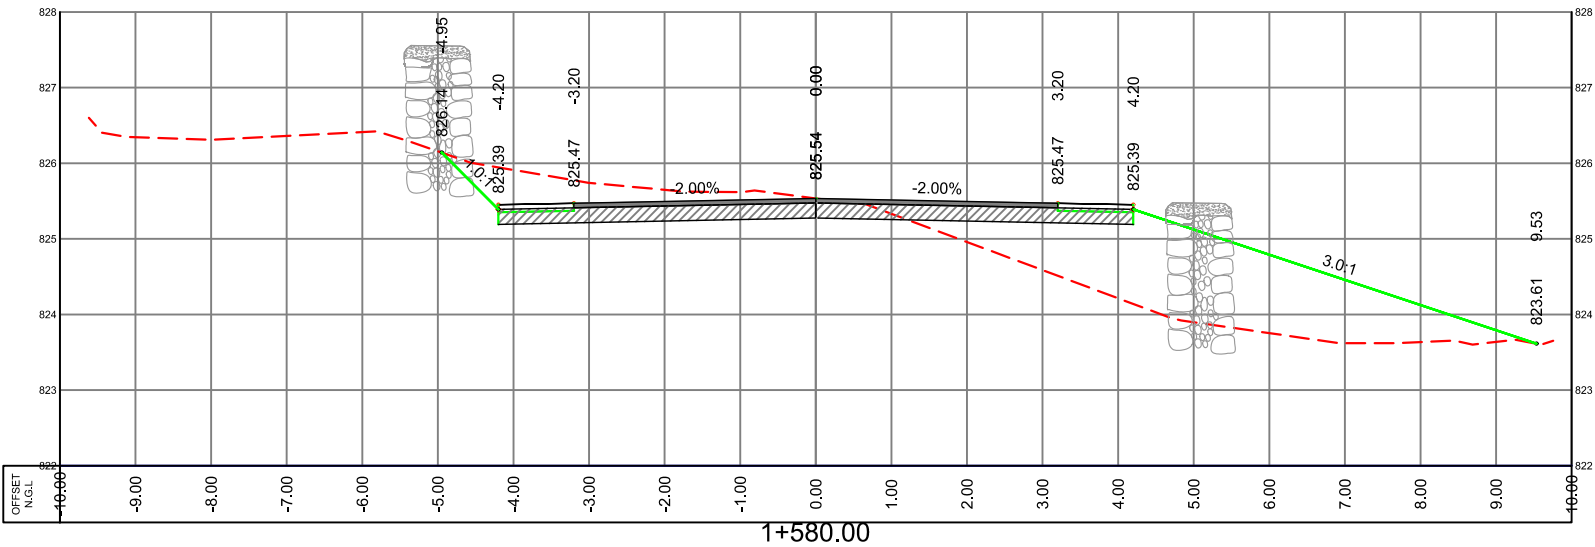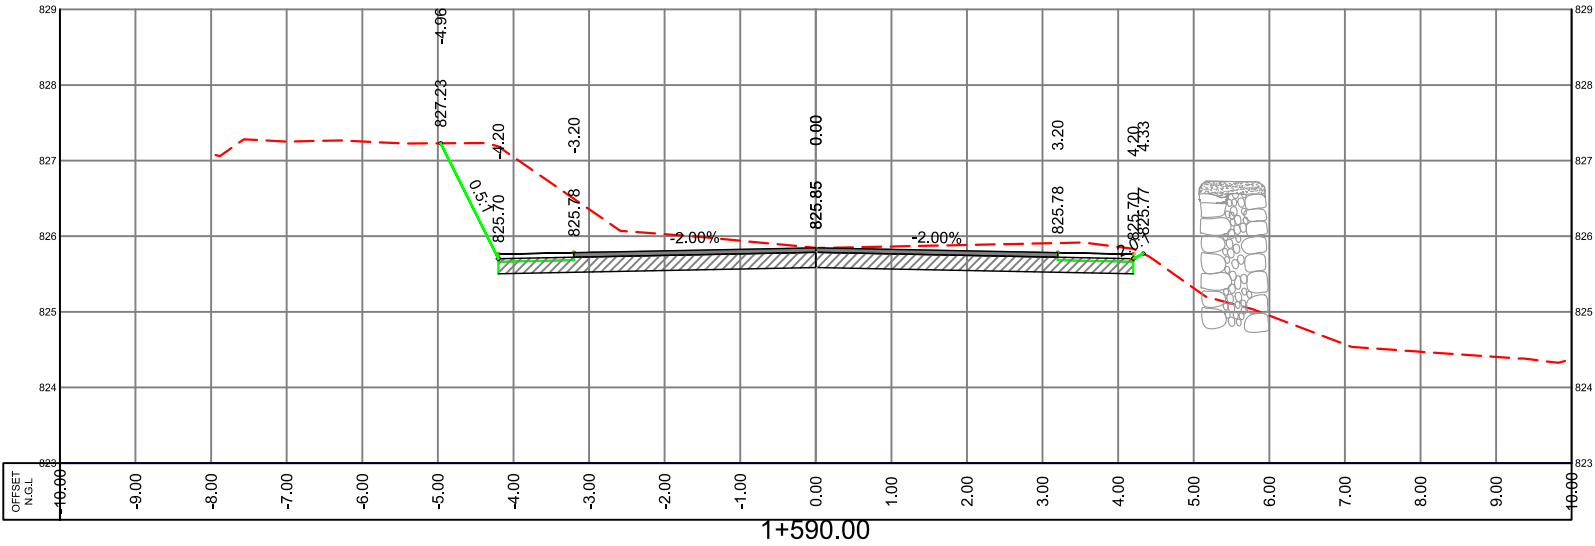


LEGEND

- N.G.L. ---
- P.G.L. —
- S.G.L. —

 

EX. STONE WALL

 

NEW STONE WALL



EX. BUILDING



SUPER VISOR:-  
DR.FAYDE SHABANA



Project Name  
BEITOUЛА - HALHUL ROAD

Drawing title:  
CROSS SECTION

Designed :  
HUSSEIN MEREB  
ODAY ALJARADAT  
MOHAMAD ABU SALEM

Scale: H 1:100  
V 1:100  
Date:  
18-10-2023  
Sheet No.



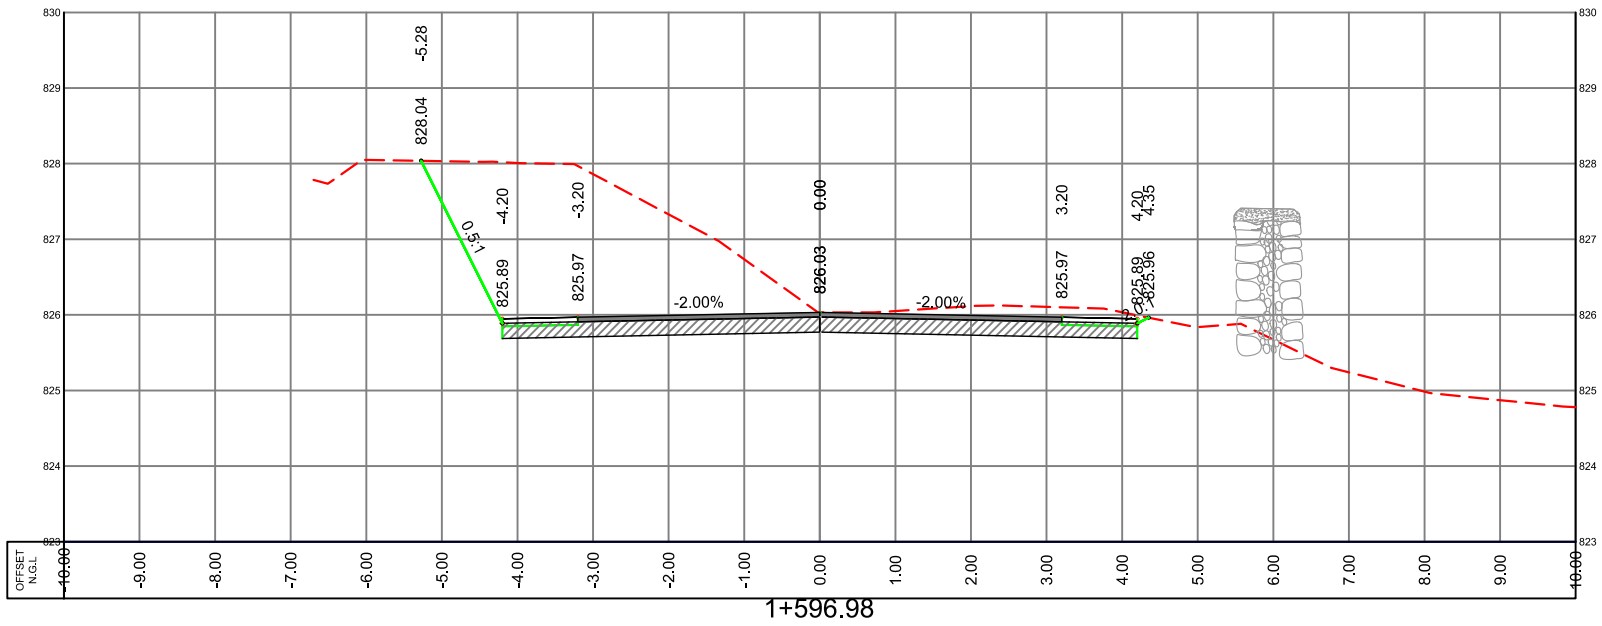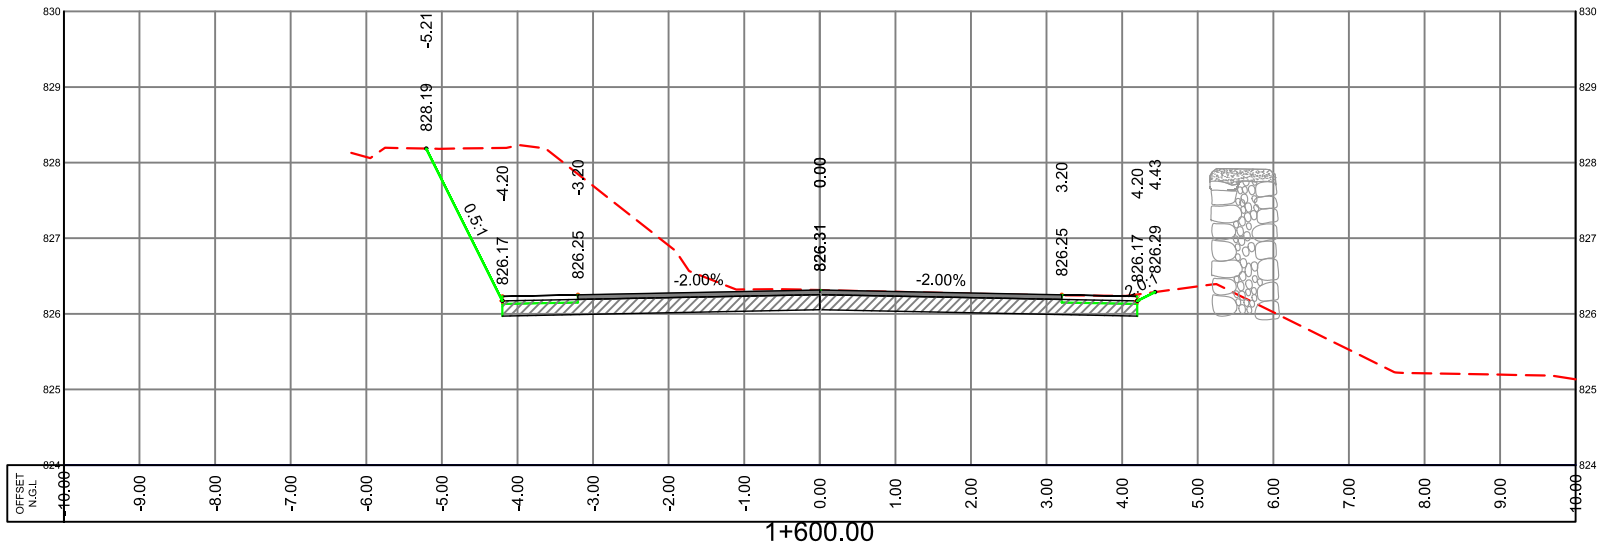


LEGEND


N.G.L. ---

P.G.L. —

S.G.L. —

 

EX. STONE WALL

 

NEW STONE WALL



EX. BUILDING



SUPER VISOR:-  
DR.FAYDE SHABANA

Project Name  
BEITOU LA - HALHUL ROAD

Drawing title:  
CROSS SECTION



Designed :  
HUSSEIN MEREB  
ODAY ALJARADAT  
MOHAMAD ABU SALEM

Scale: H 1:100  
V 1:100

Date:  
18


Checked:

Sheet No.

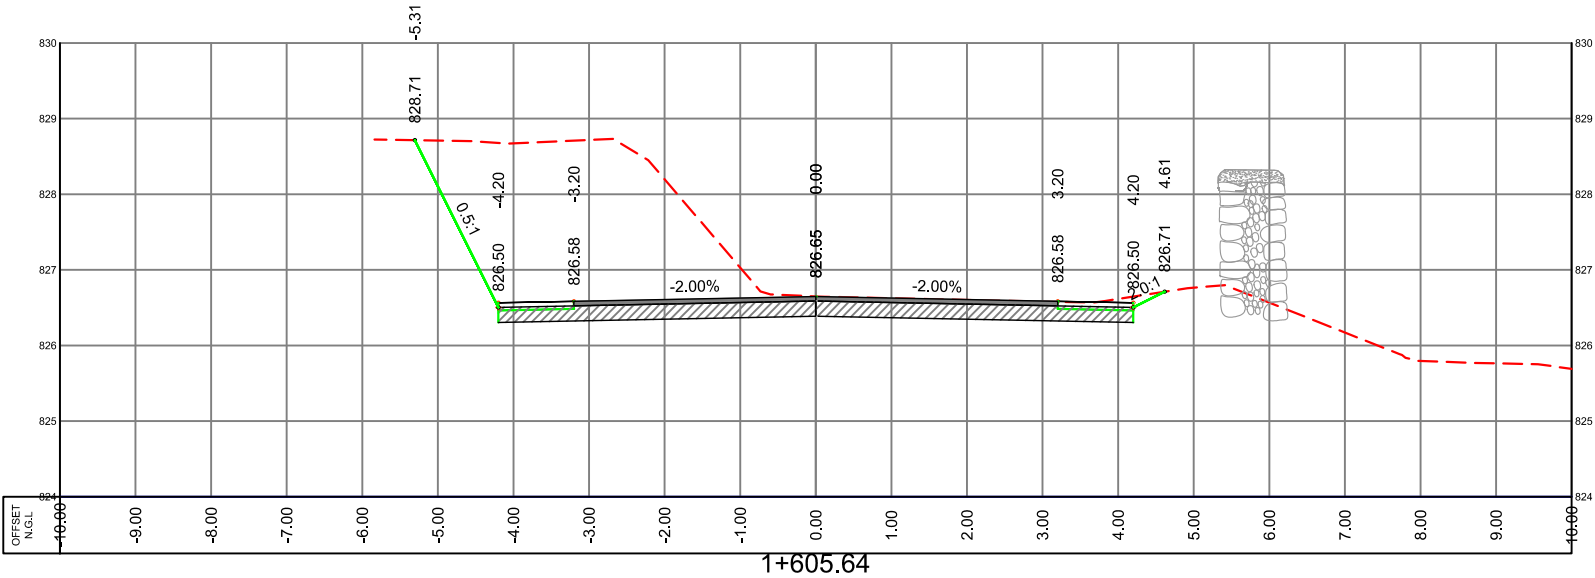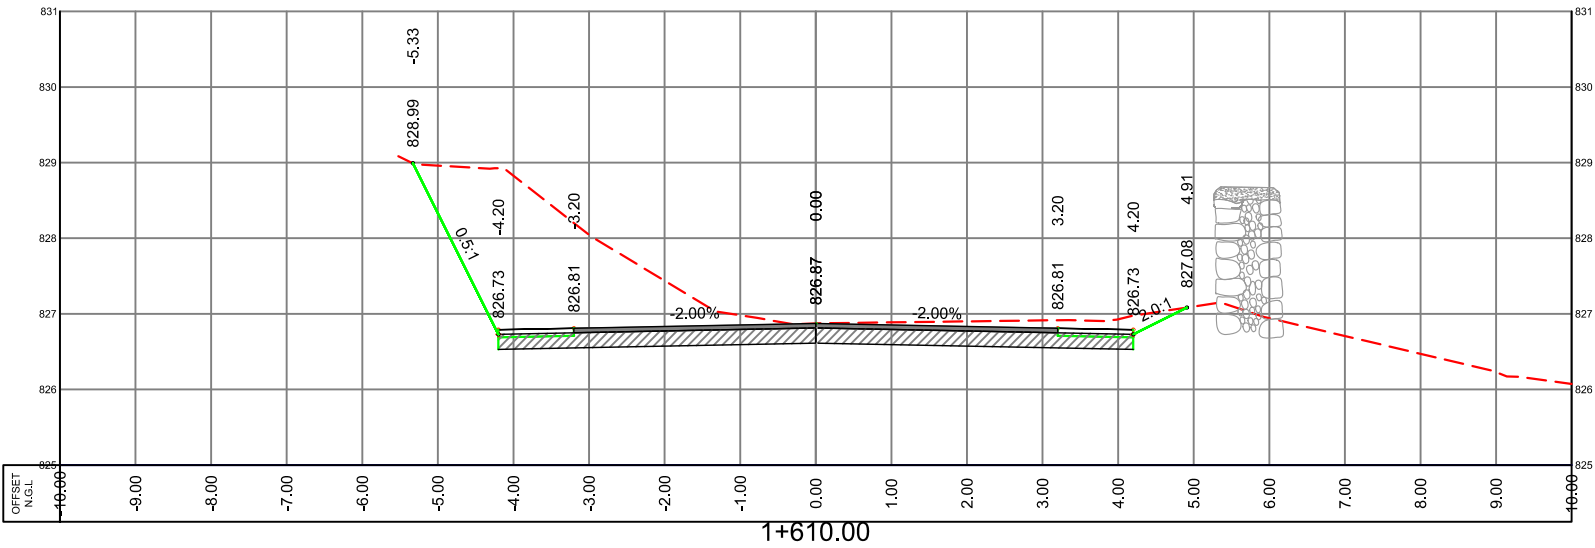

LEGEND

- N.G.L. ---
- P.G.L. —
- S.G.L. —

 

EX. STONE WALL



NEW STONE WALL



EX. BUILDING



SUPER VISOR:-  
DR.FAYDE SHABANA

Project Name  
BEITOUOLA - HALHUL ROAD

Drawing title:  
CROSS SECTION



Designed :  
HUSSEIN MEREB  
ODAY ALJARADAT  
MOHAMAD ABU SALEM

Scale: H 1:100  
V 1:100

Date:  
18-10-2023

Checked:

Sheet No.

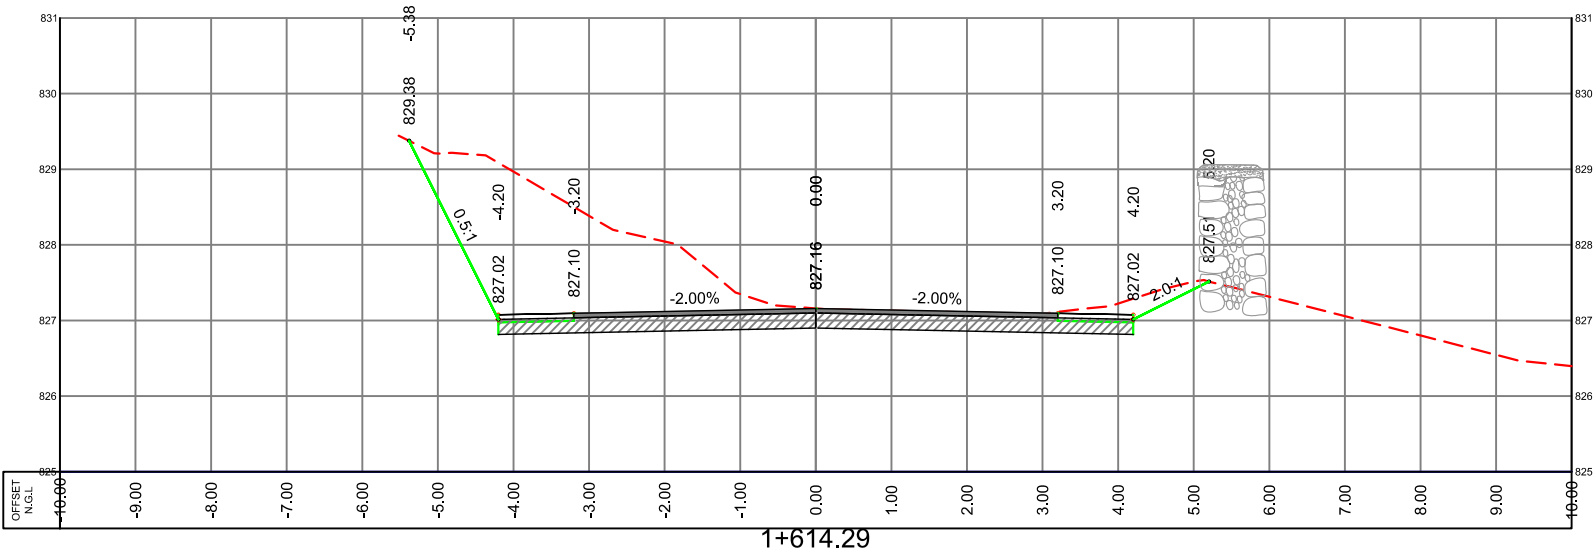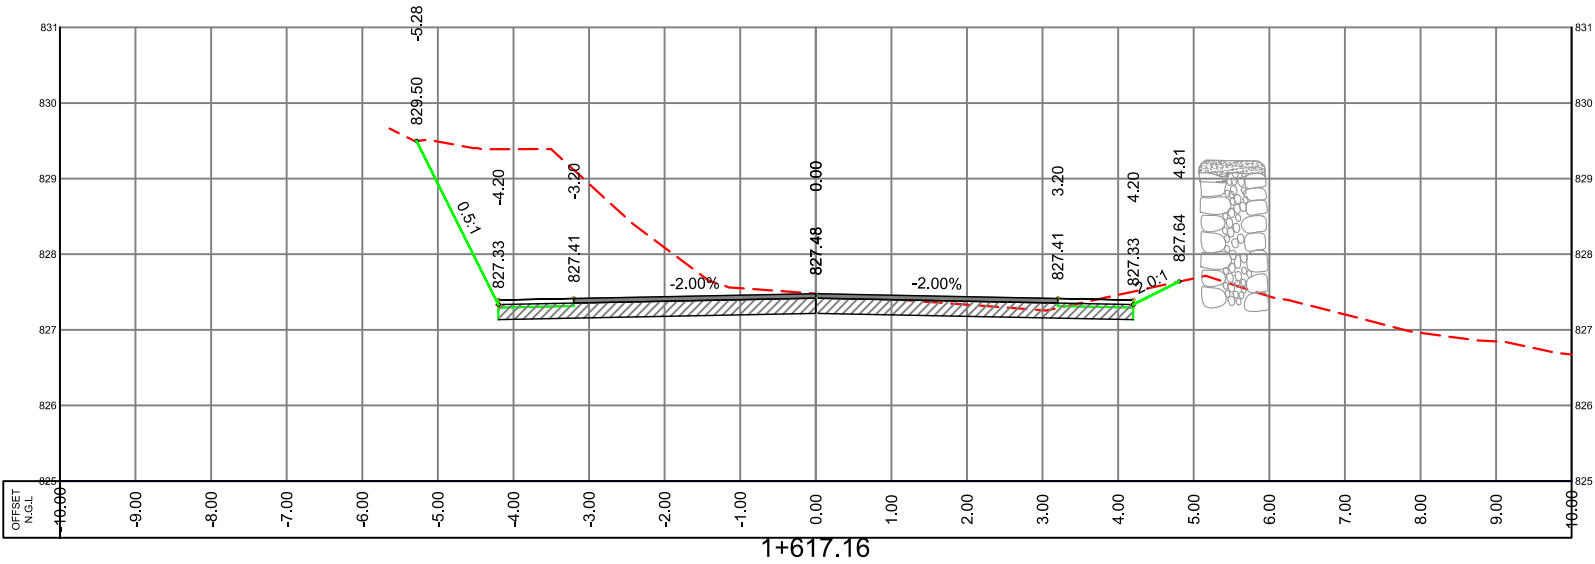


LEGEND

N.G.L. ---

P.G.L. ---

S.G.L. ---

 

EX. STONE WALL



NEW STONE WALL



EX. BUILDING



SUPER VISOR:-  
DR.FAYDE SHABANA

Project Name  
BEITOUOLA - HALHUL ROAD

Drawing title:  
CROSS SECTION



Designed :  
HUSSEIN MEREB  
ODAY ALJARADAT  
MOHAMAD ABU SALEM

Scale: H 1:100  
V 1:100

Date:  
18-10-2023


Checked:

Sheet No.

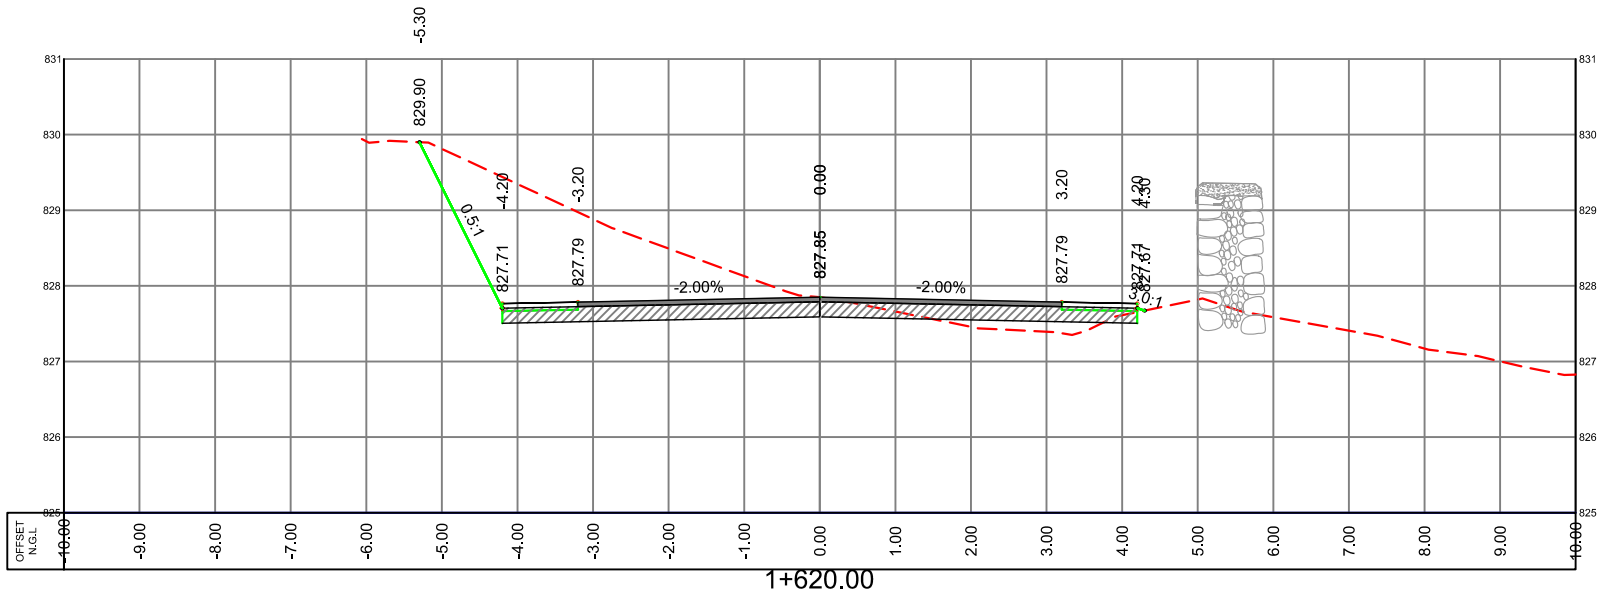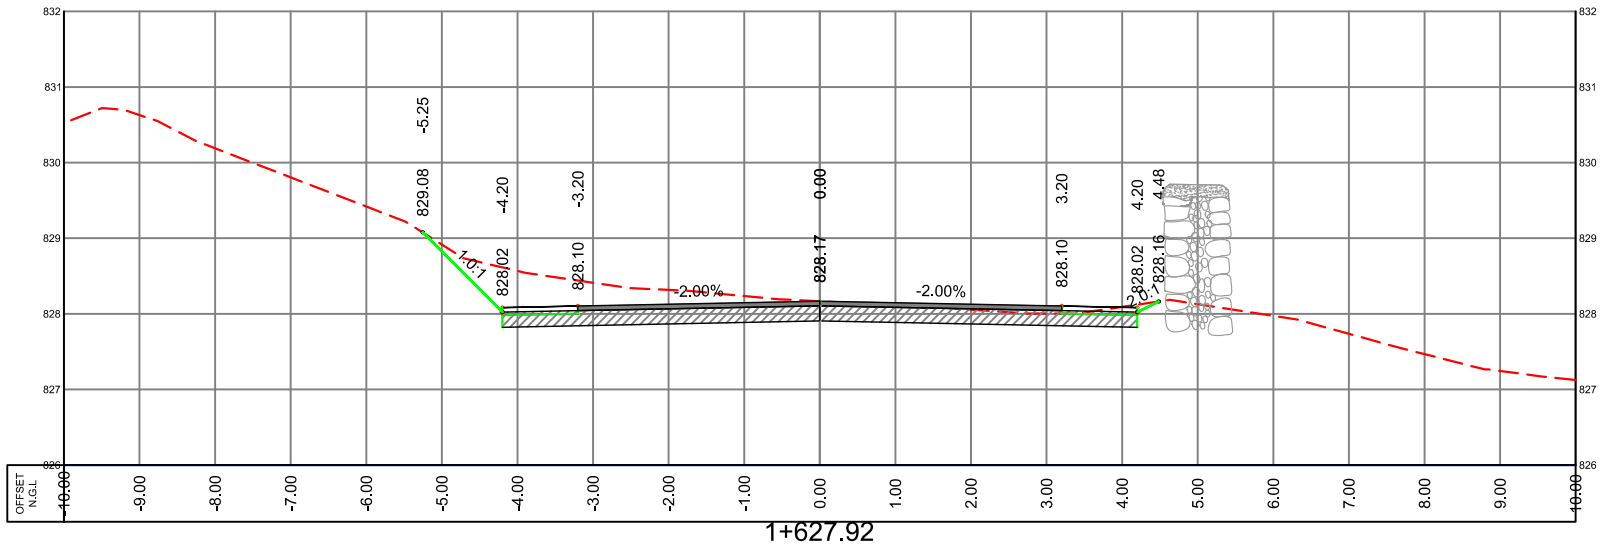


LEGEND

- N.G.L.
- P.G.L.
- S.G.L.

 

EX. STONE WALL

 

NEW STONE WALL



EX. BUILDING



SUPER VISOR:-  
DR.FAYDE SHABANA

Project Name  
BEITOU LA - HALHUL ROAD

Drawing title:  
CROSS SECTION



Designed :  
HUSSEIN MEREB  
ODAY ALJARADAT  
MOHAMAD ABU SALEM

Scale: H 1:100  
V 1:100

Date:  
18


Checked:

Sheet No.

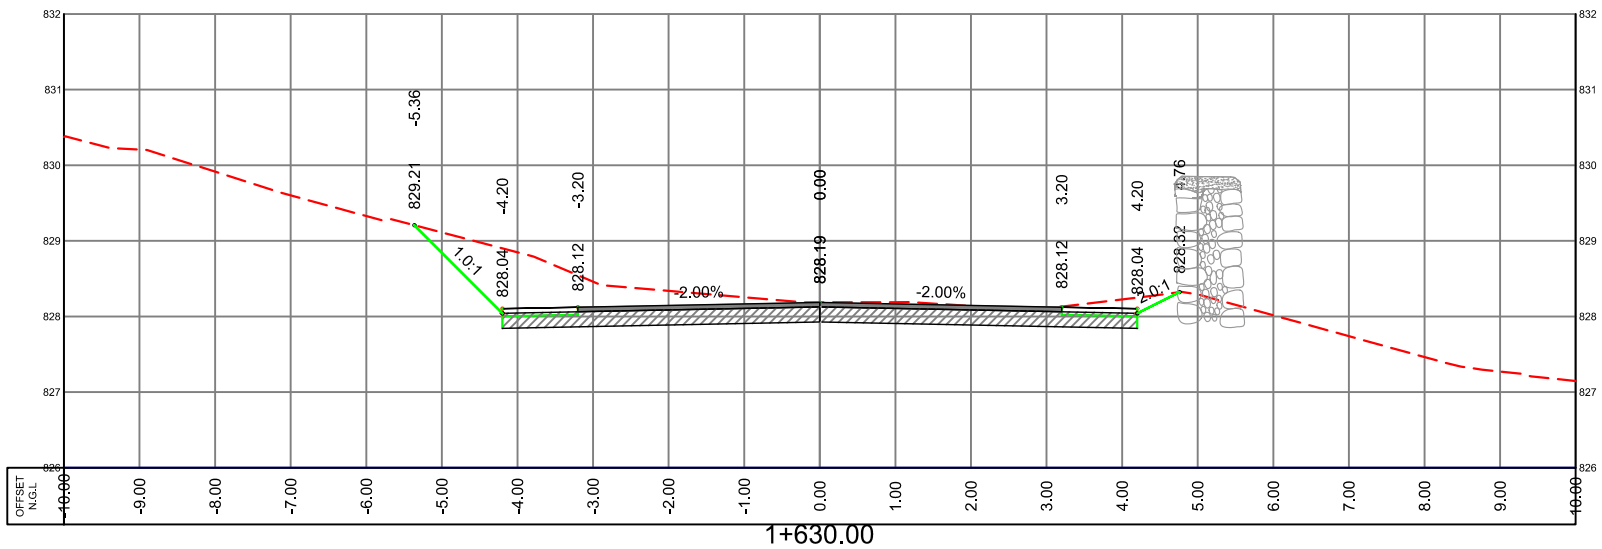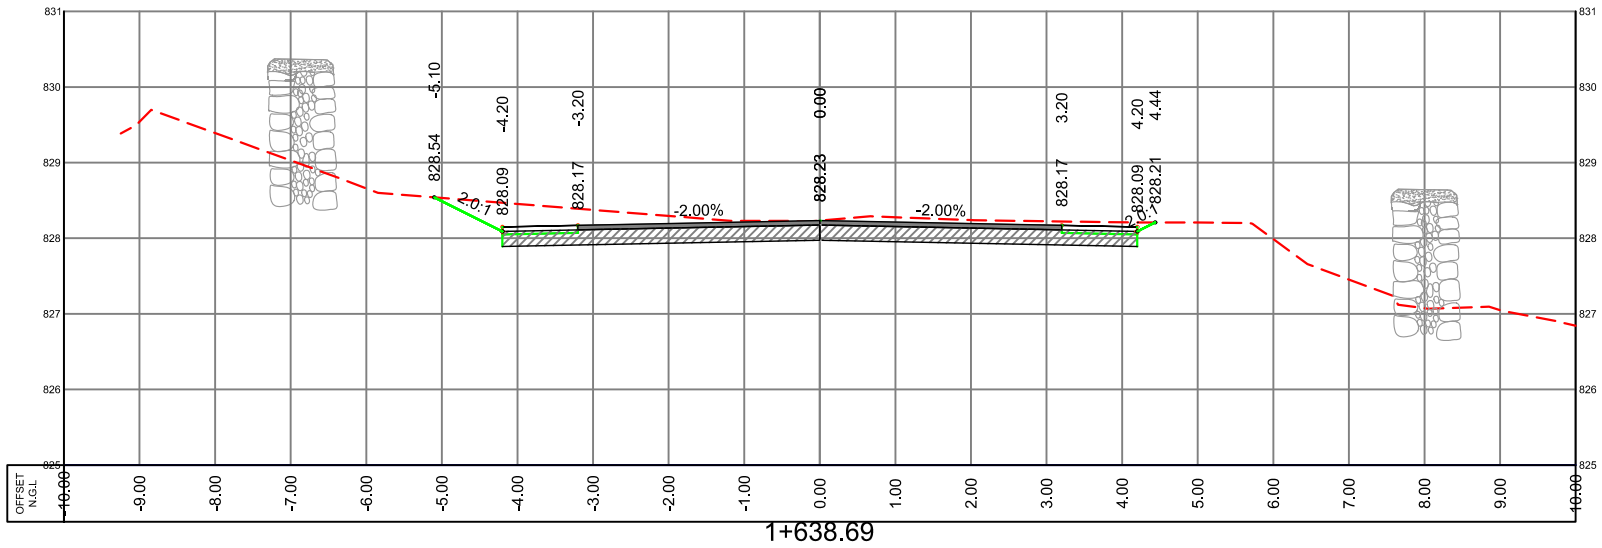

LEGEND

- N.G.L. ---
- P.G.L. —
- S.G.L. —

 

EX. STONE WALL



NEW STONE WALL



EX. BUILDING



SUPER VISOR:-  
DR.FAYDE SHABANA



Project Name  
BEITOUOLA - HALHUL ROAD

Drawing title:  
CROSS SECTION

Designed :  
HUSSEIN MEREB  
ODAY ALJARADAT  
MOHAMAD ABU SALEM

Scale: H 1:100  
V 1:100  
Date:  
18-10-2023  
Sheet No.

Checked:

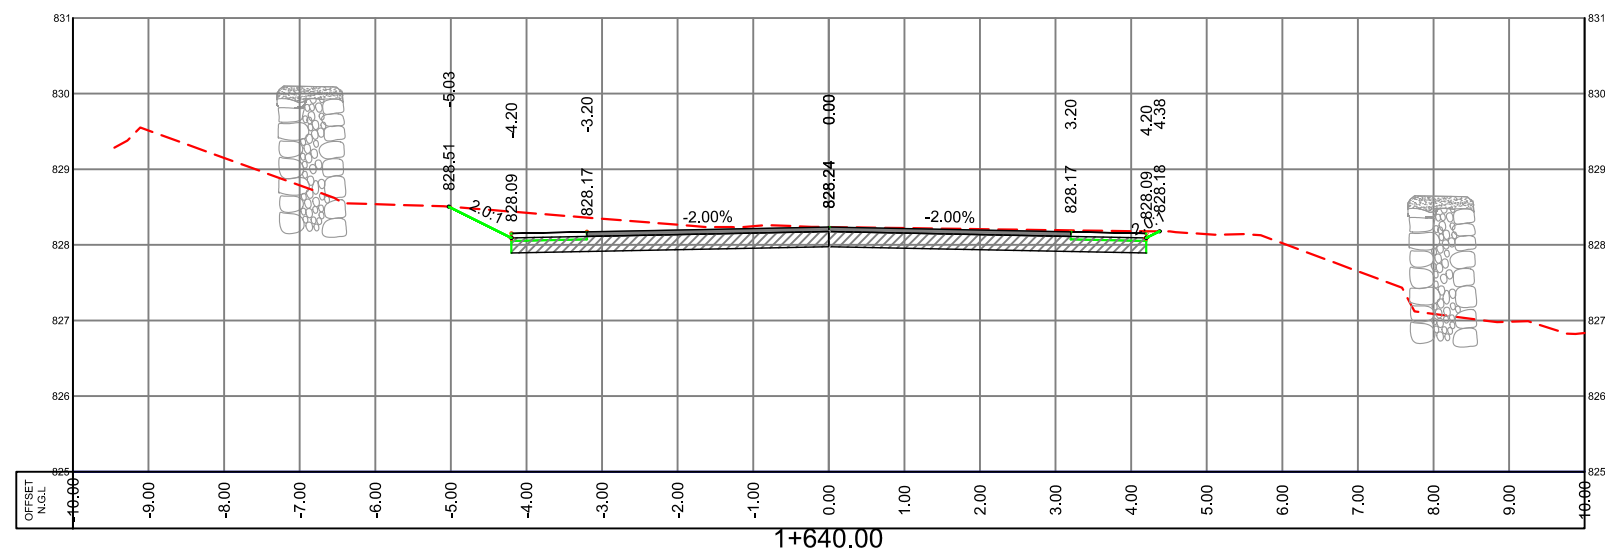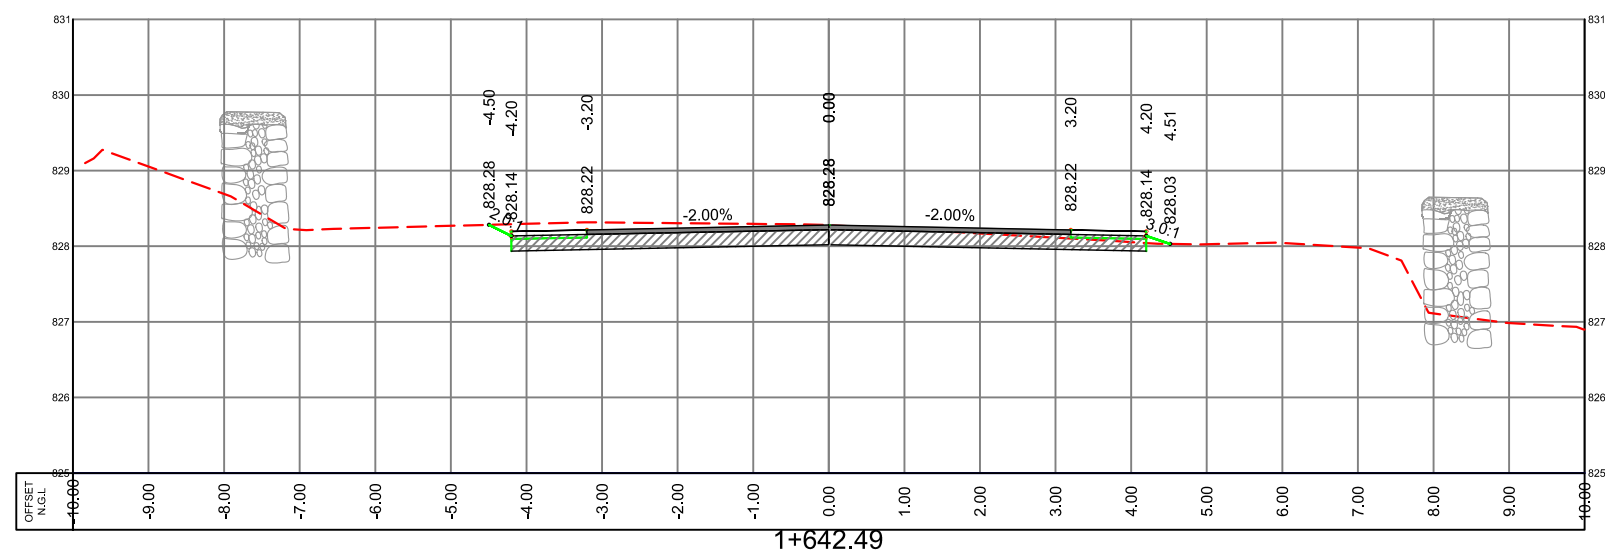

<i>Designed :</i> <b>HUSSEIN MEREB</b> <b>ODAY ALJARADAT</b> <b>MOHAMAD ABU SALEM</b>	<i>Scale:</i> $H \ 1:100$ $V \ 1:100$
	<i>Date:</i> 18-٢٠٢٠
<i>Checked:</i>	<i>Sheet No.</i>