

1. ALL DIMENSIONS ARE IN METERS.
2. COORDINATES AND ELEVATIONS REFER TO THE PALESTINIAN GRID SYSTEM.


**LEGEND AND ABBREVIATIONS**

Center line	
EXISTING BUILDING	
ELECTRIC POLE	
TELEPHONE POLE	
EXISTING TREE	
RECONSTRUCTION AREA	
SIDE WALK	


**LEGEND FOR PROFILE**

	PGL
	NGL

Palestine Polytechnic University

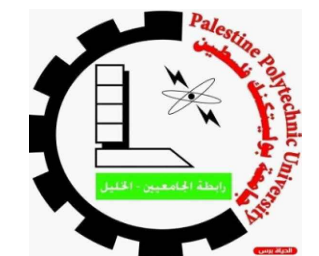

*AL15, FROM STA 0+130 TO. 0+270*

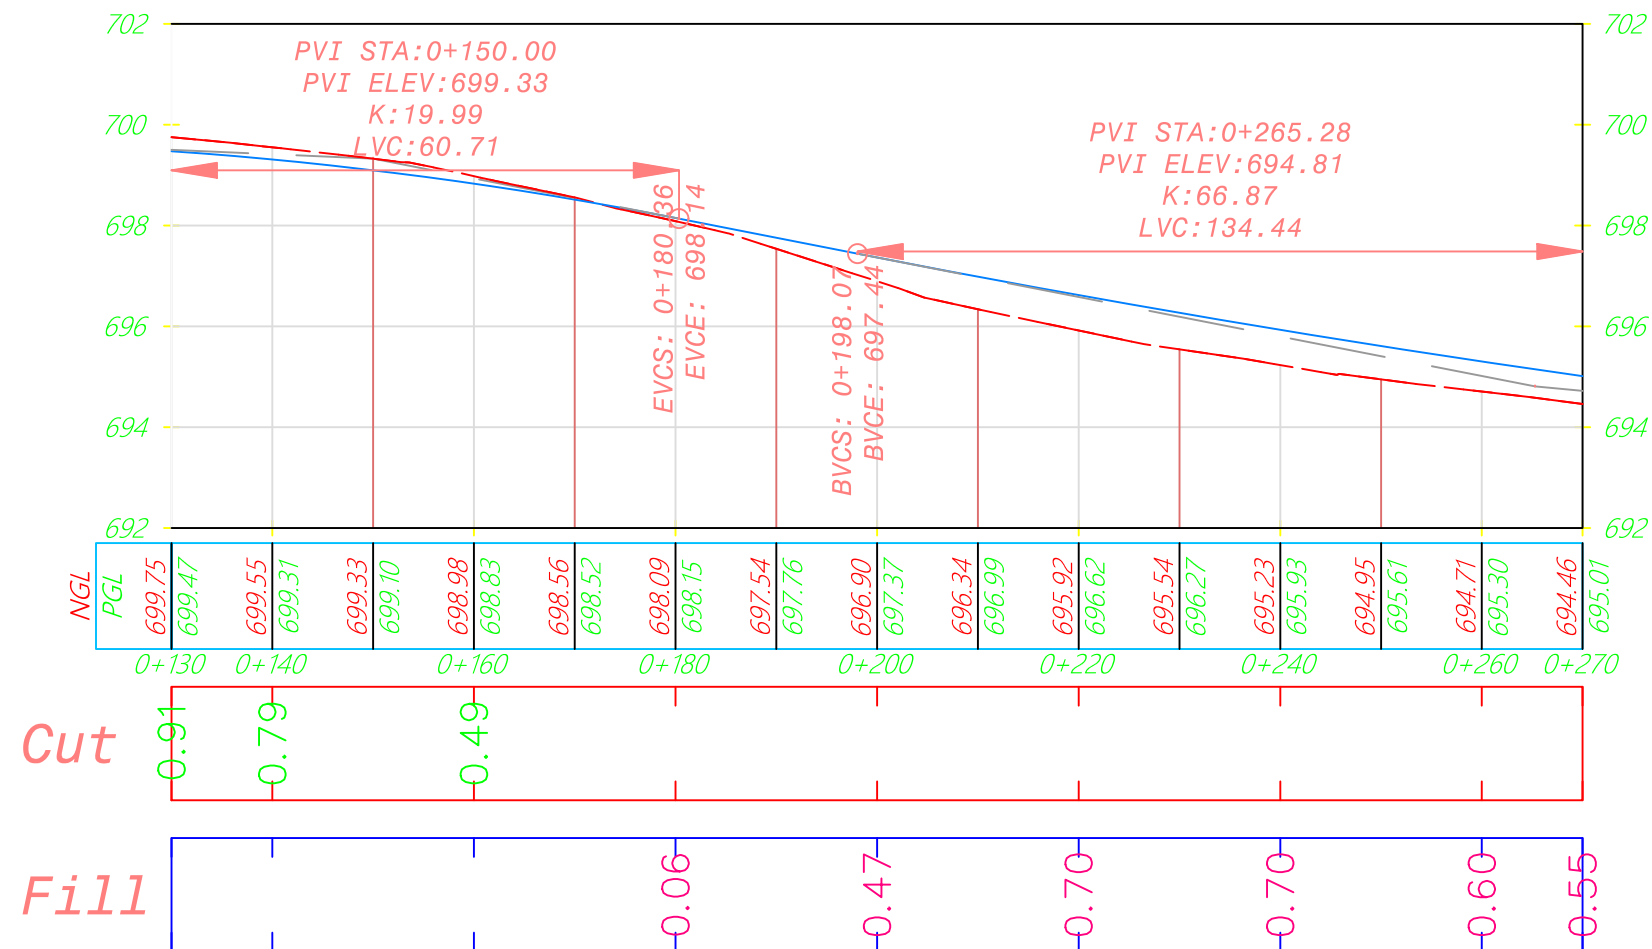

Design Drawing

Drawing Details :

PLAN & PROFILE

Designer Supervisor :

*Eng. Faydi Tamimi*

Designed by:

*ISSA HALEES.*

8. 2022

Drawing No.:

2

H.Plan : 1/500  
H.Profile : 1/750  
V: 1/200