

1. ALL DIMENSIONS ARE IN METERS.
2. COORDINATES AND ELEVATIONS REFER TO THE PALESTINIAN GRID SYSTEM.


LEGEND AND ABBREVIATIONS

- Center line
- EXISTING BUILDING
- ELECTRIC POLE
- TELEPHONE POLE
- EXISTING TREE
- RECONSTRUCTION AREA
- SIDE WALK

LEGEND FOR PROFILE

- PGL
- NGL

Palestine Polytechnic University

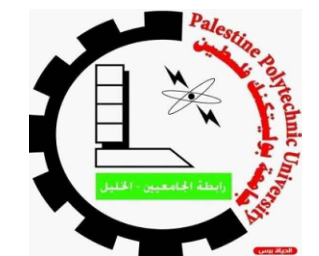

Design Drawing

Drawing Details :


PLAN & PROFILE

Designer Supervisor :

Eng. Faydi Tamimi

Designed by:

ISSA HALEES.

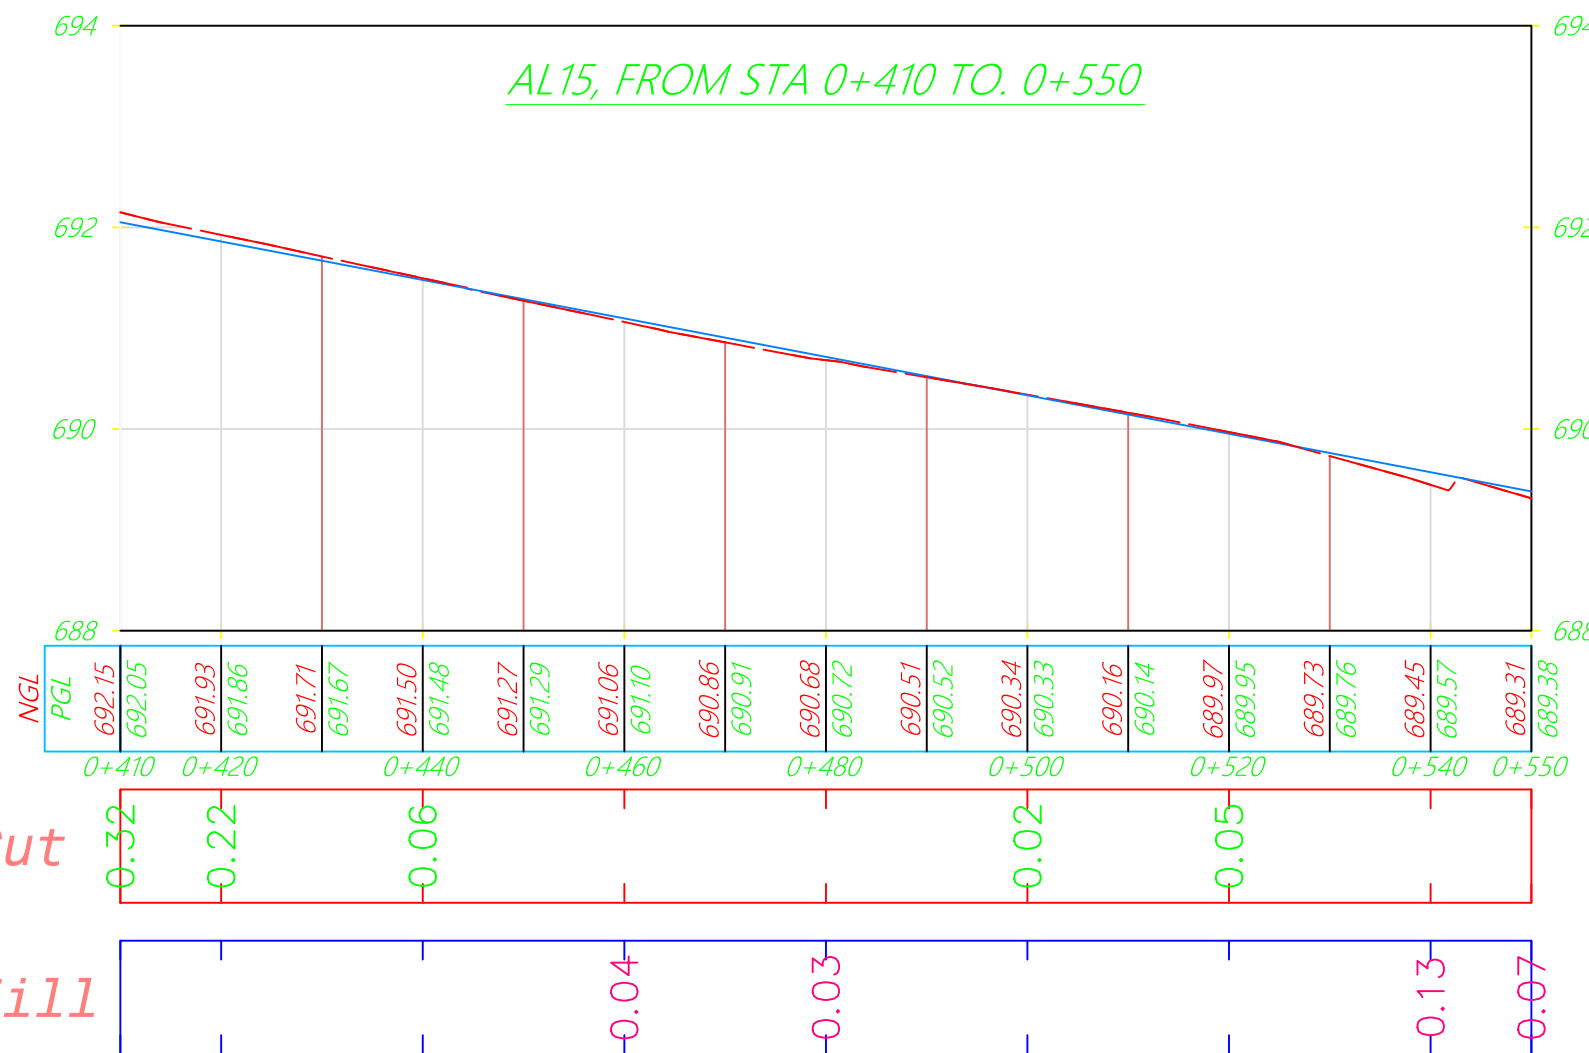

8. 2022

Drawing No.:

5 / 1.1

H.Plan : 1/500
H.Profile : 1/750
V: 1/200