



PALESTINE POLYTECHNIC UNIVERSITY
ENGINEERING COLLEGE
DEPARTMENT OF ARCHITECTURE
ARCHITECTURAL ENGINEERING

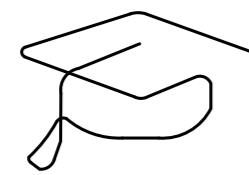

GRADUATION PROJECT

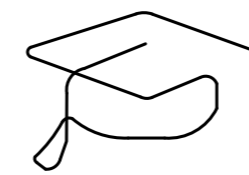

(Al-Rimal Complex ~ Gaza)

SUPERVISED BY :

Arch. Heba Arman

DESIGNED BY :

Thabet Abu Eisha


Shahd Manasrah

Nawal Hawamdeh

2024

Project Index

A1	<i>Site Plan</i>
A2	<i>Master Plan</i>
A3	<i>Medical department</i>
A4	<i>Commercial Section</i>
A5	<i>Residential section</i>
A6	<i>the hotel</i>
A7	<i>The mosque</i>
A8	<i>Mixed Use</i>

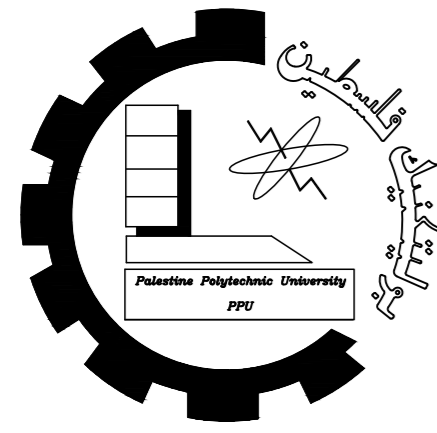


Palestine polytechnic University

Collage of Engineering

Department of Architecture

Graduation Project

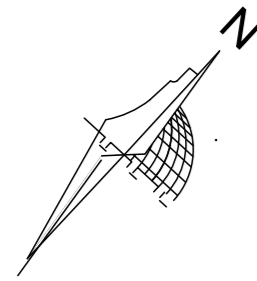

Title

Site Plan

Supervised By

Eng. Heba Arman

Designed By

Thabet Abu Eisha
Shahd Manasrah
Nawal Hawamdeh

Scale


Date


NO.

1:1000

20_1_2024

1

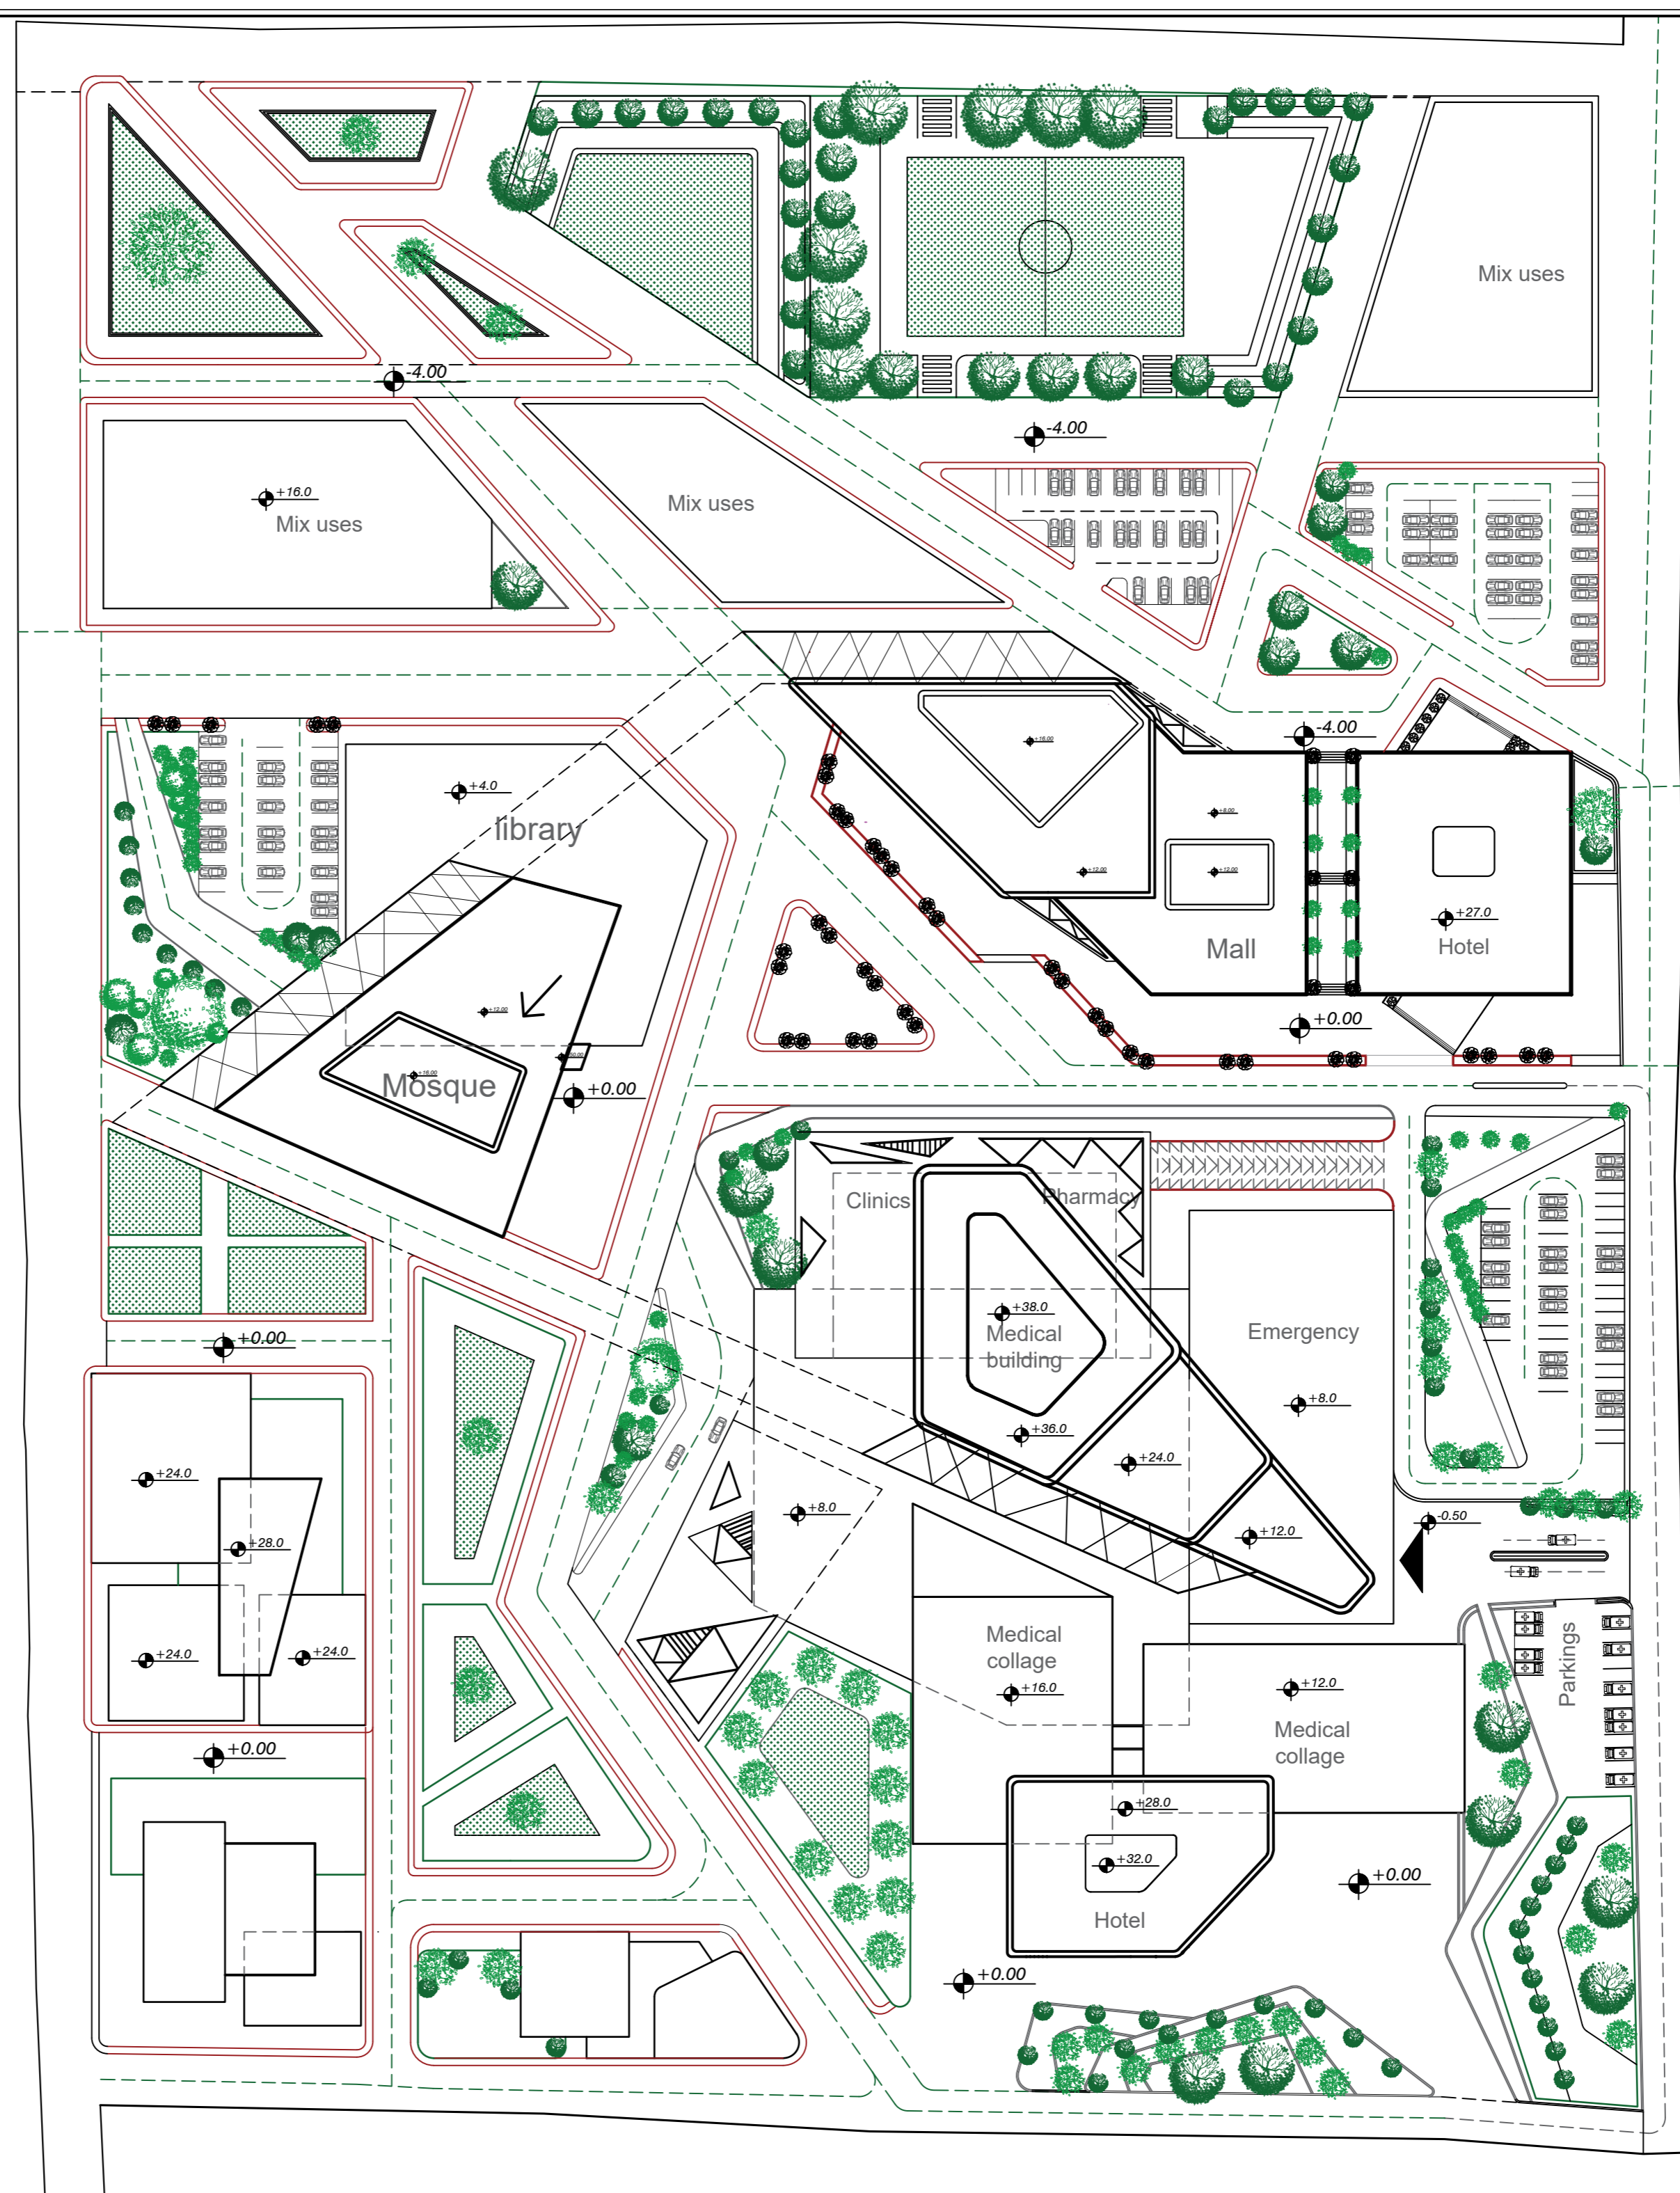

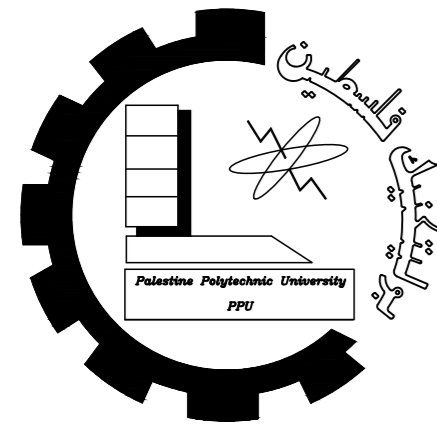


Palestine polytechnic University

Collage of Engineering

Department of Architecture

Graduation Project

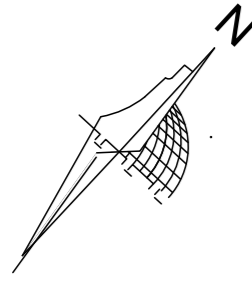

Title

Master Plan

Supervised By

Eng. Heba Arman

Designed By

Thabet Abu Eisha

Shahd Manasrah

Nawal Hawamdeh

Scale


Date

NO.

1:1000


20_1_2024

1

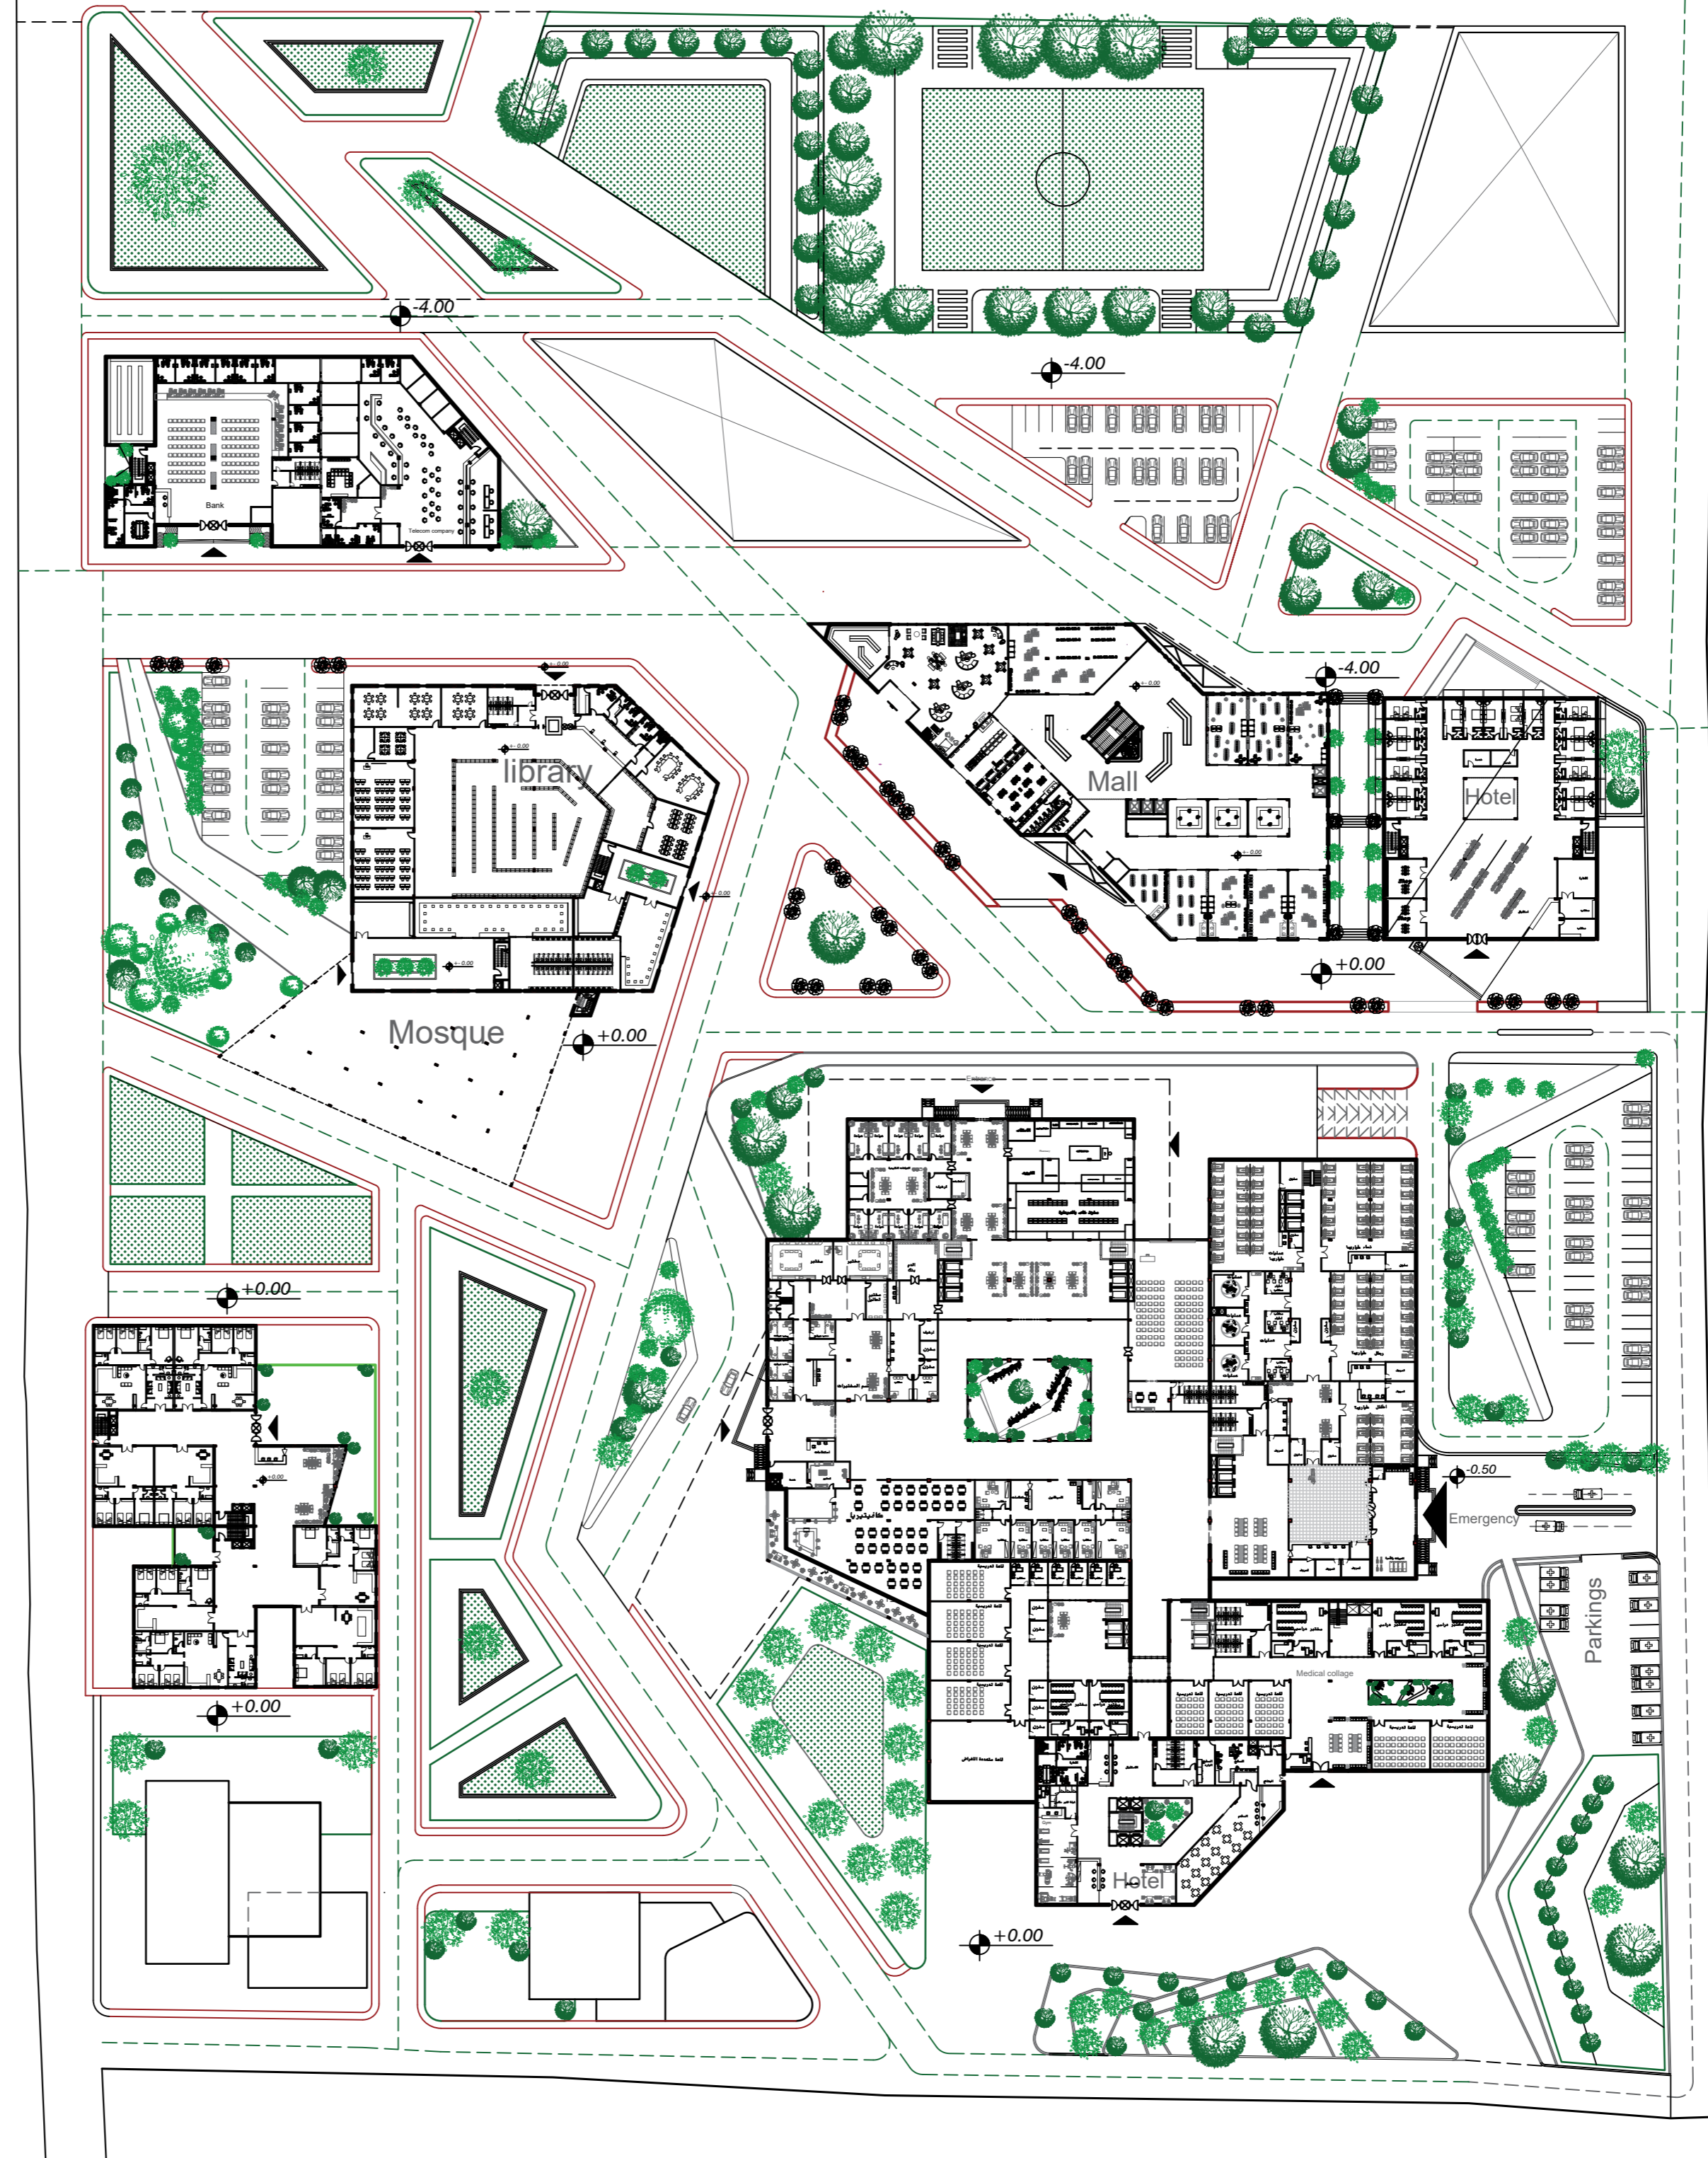



Medical Section

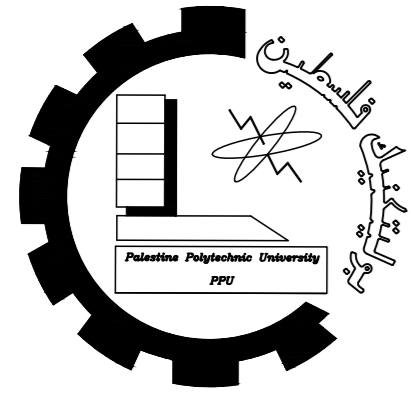


Palestine polytechnic University

Collage of Engineering

Department of Architecture

Graduation Project

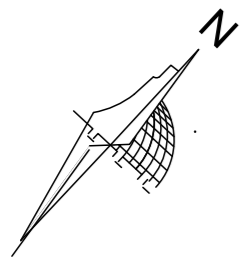

Title

Ground Floor
Diminision


Supervised By


Arch. Heba Arman

Designed By

Thabet Abu Eisha
Shahd Manasrah
Nawal Hawamdeh

Scale	Date	NO.
1:500	20_1_2024	1

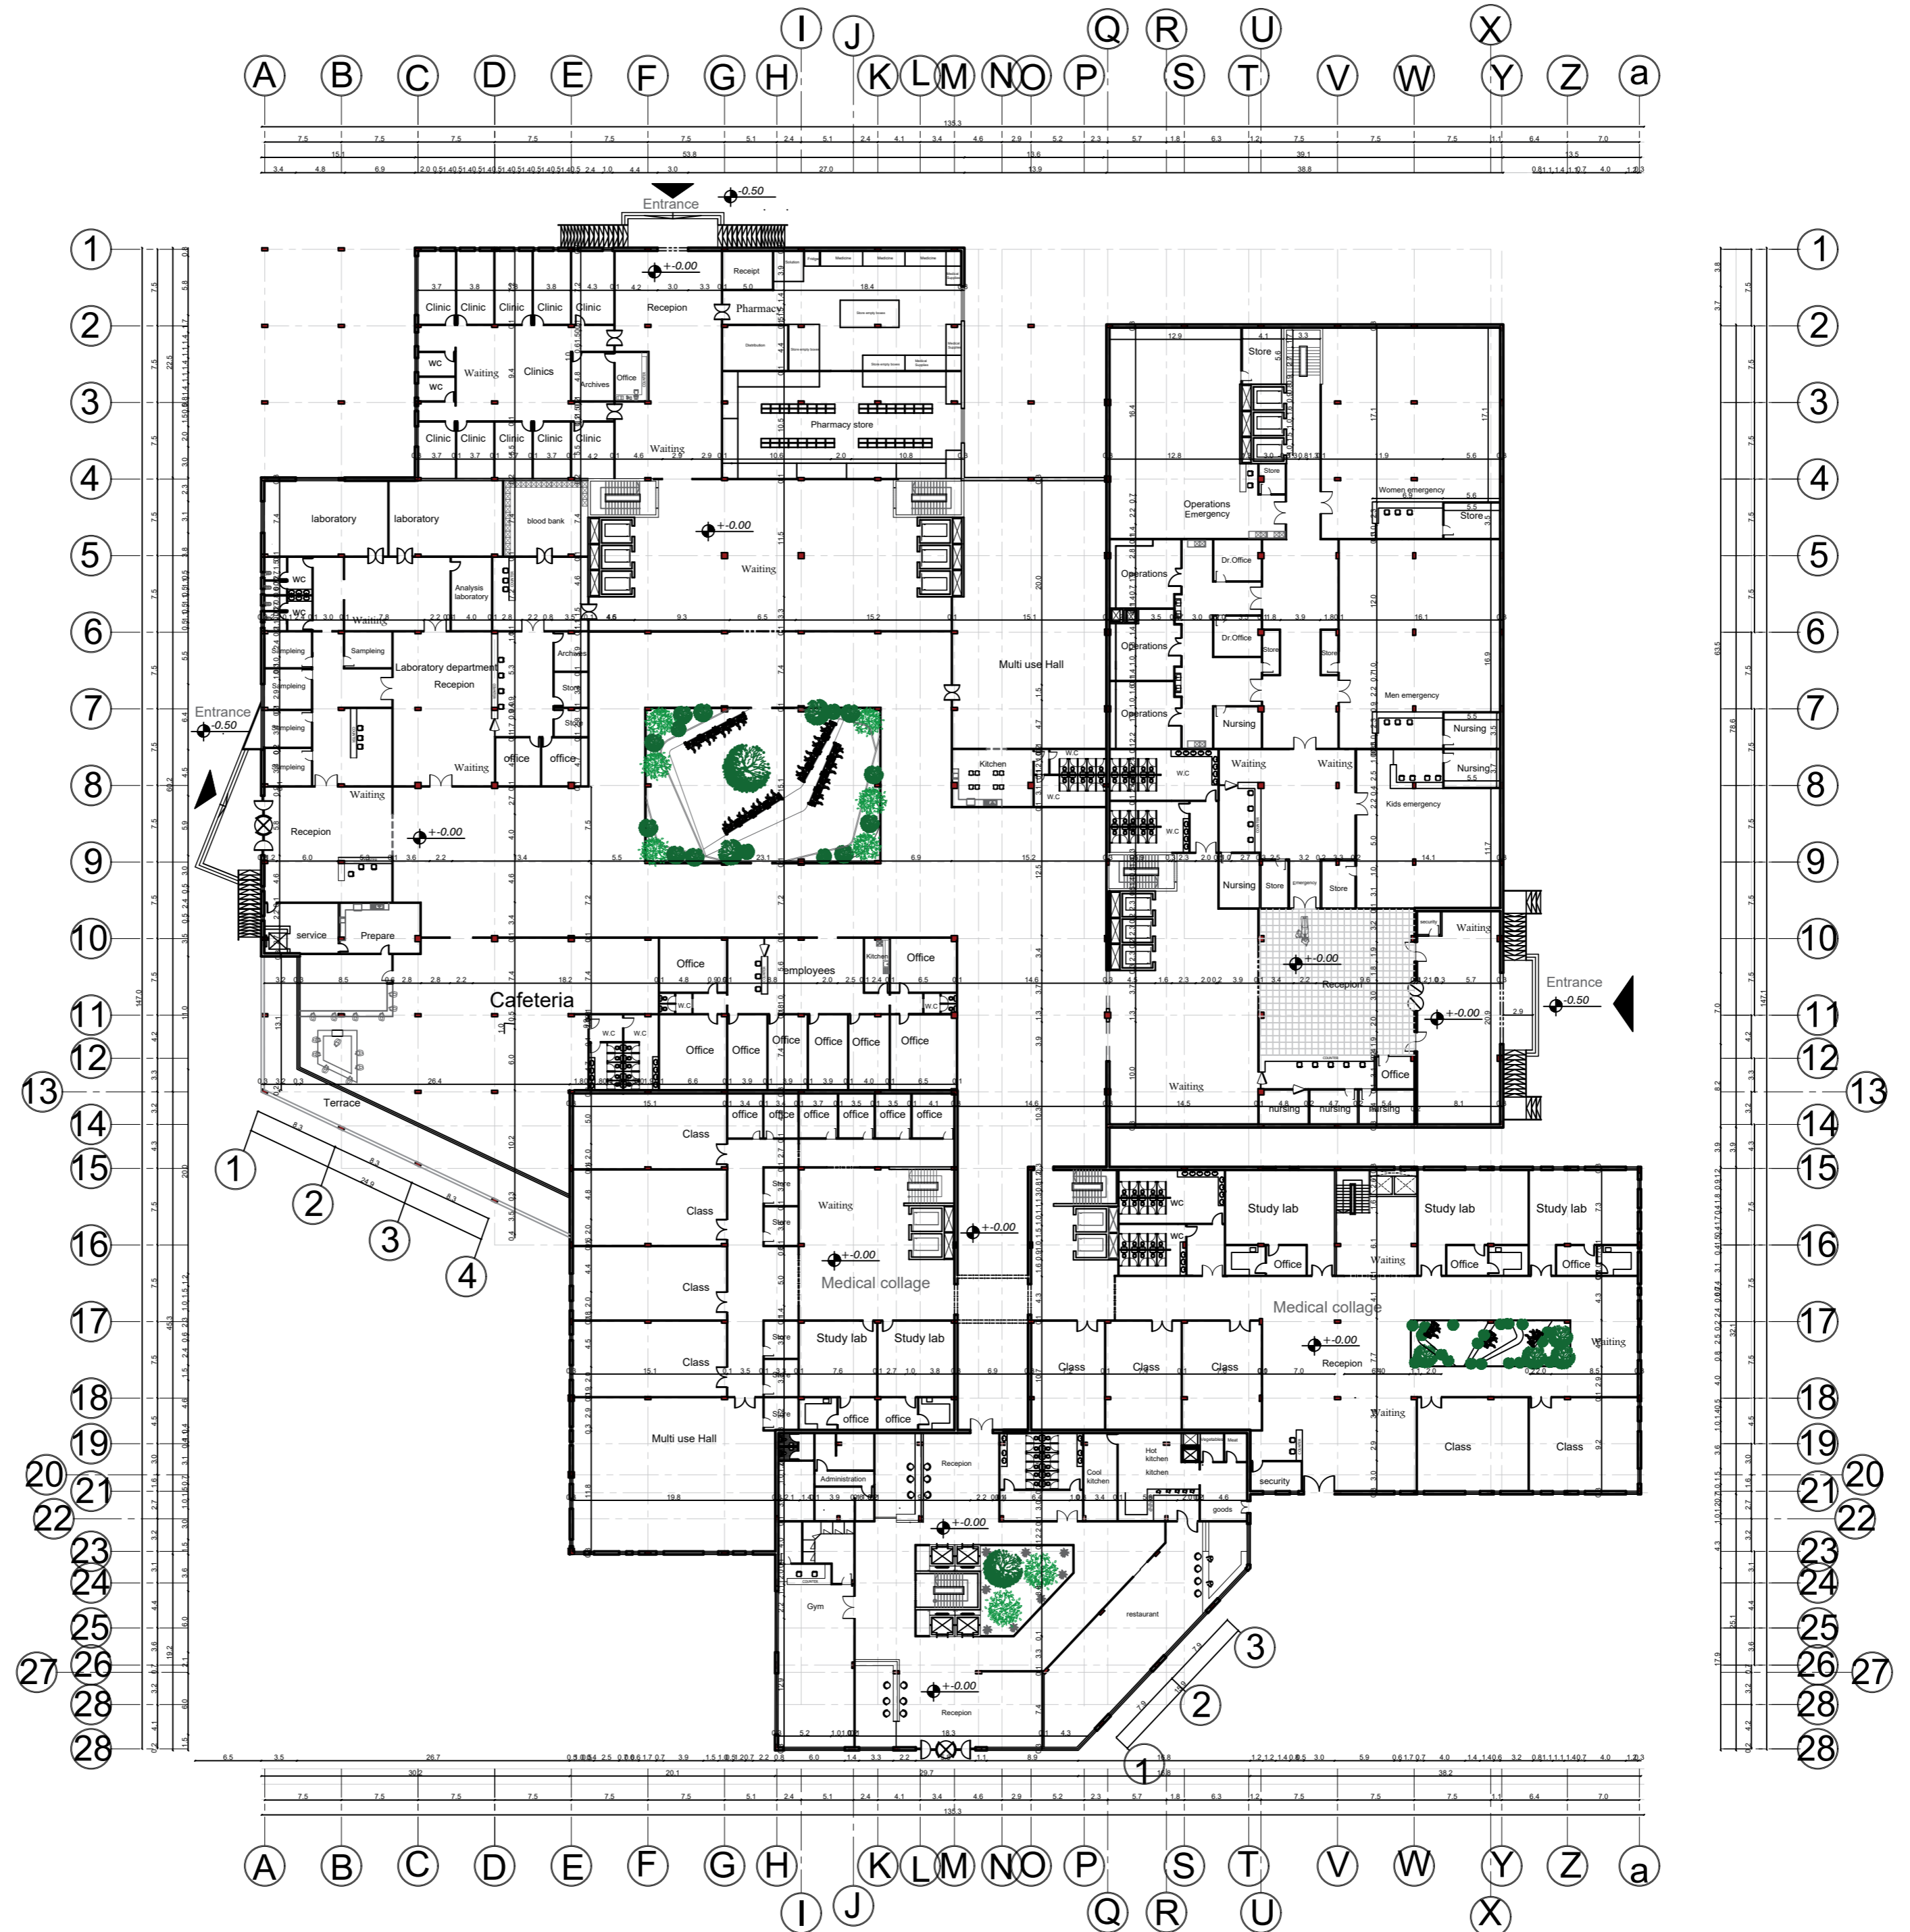

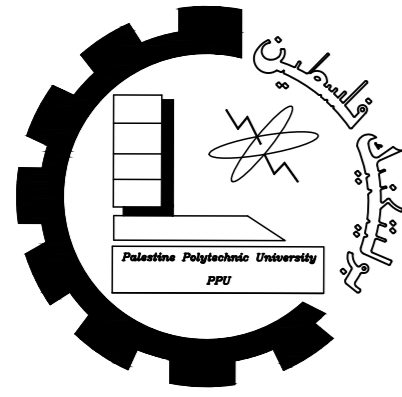


Palestine polytechnic University

Collage of Engineering

Department of Architecture

Graduation Project

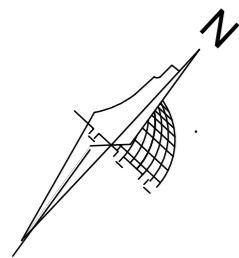

Title

Ground Floor
Furniture


Supervised By


Arch. Heba Arman

Designed By

Thabet Abu Eisha
Shahd Manasrah
Nawal Hawamdeh

Scale	Date	NO.
1:500	20_1_2024	1

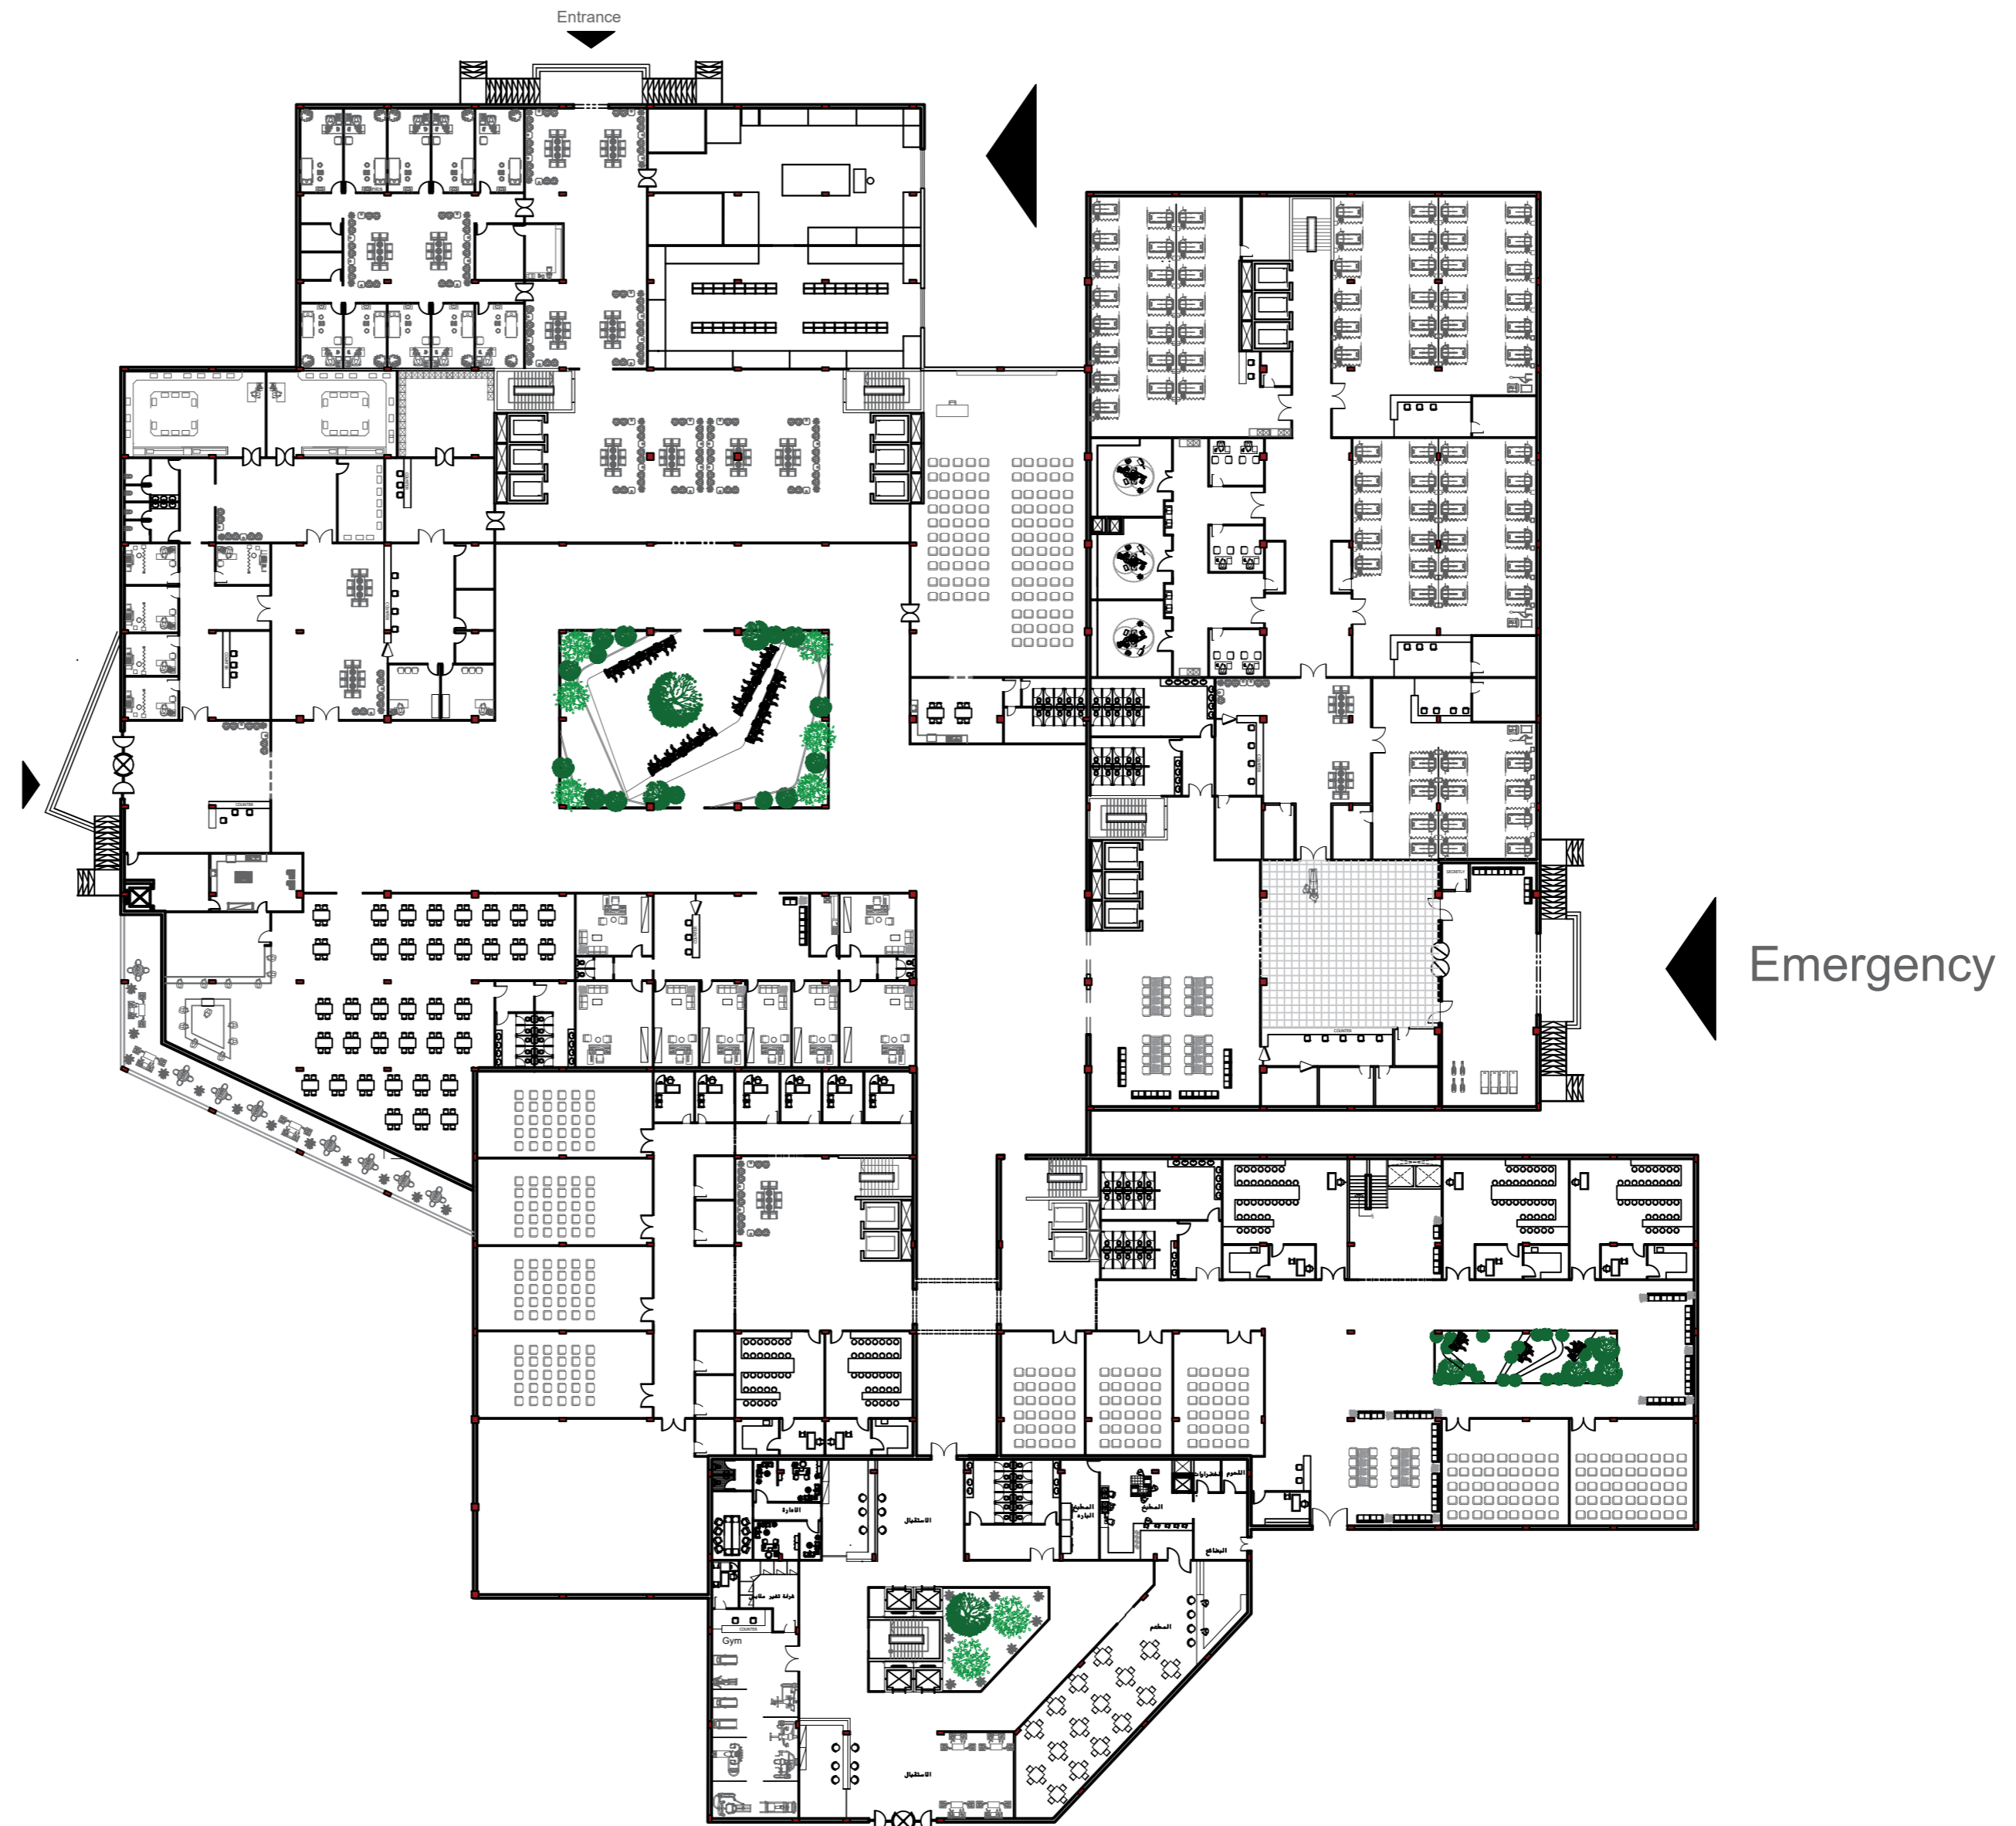

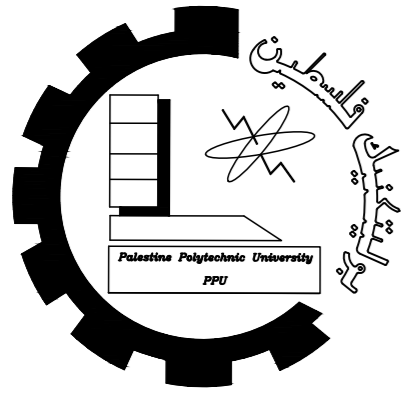


Palestine polytechnic University

Collage of Engineering

Department of Architecture

Graduation Project

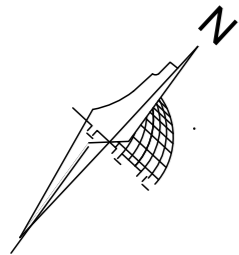

Title

First Floor
Diminision

Supervised By


Arch. Heba Arman


Designed By

Thabet Abu Eisha
Shahd Manasrah
Nawal Hawamdeh

Scale Date NO.

1:500 20_1_2024 1

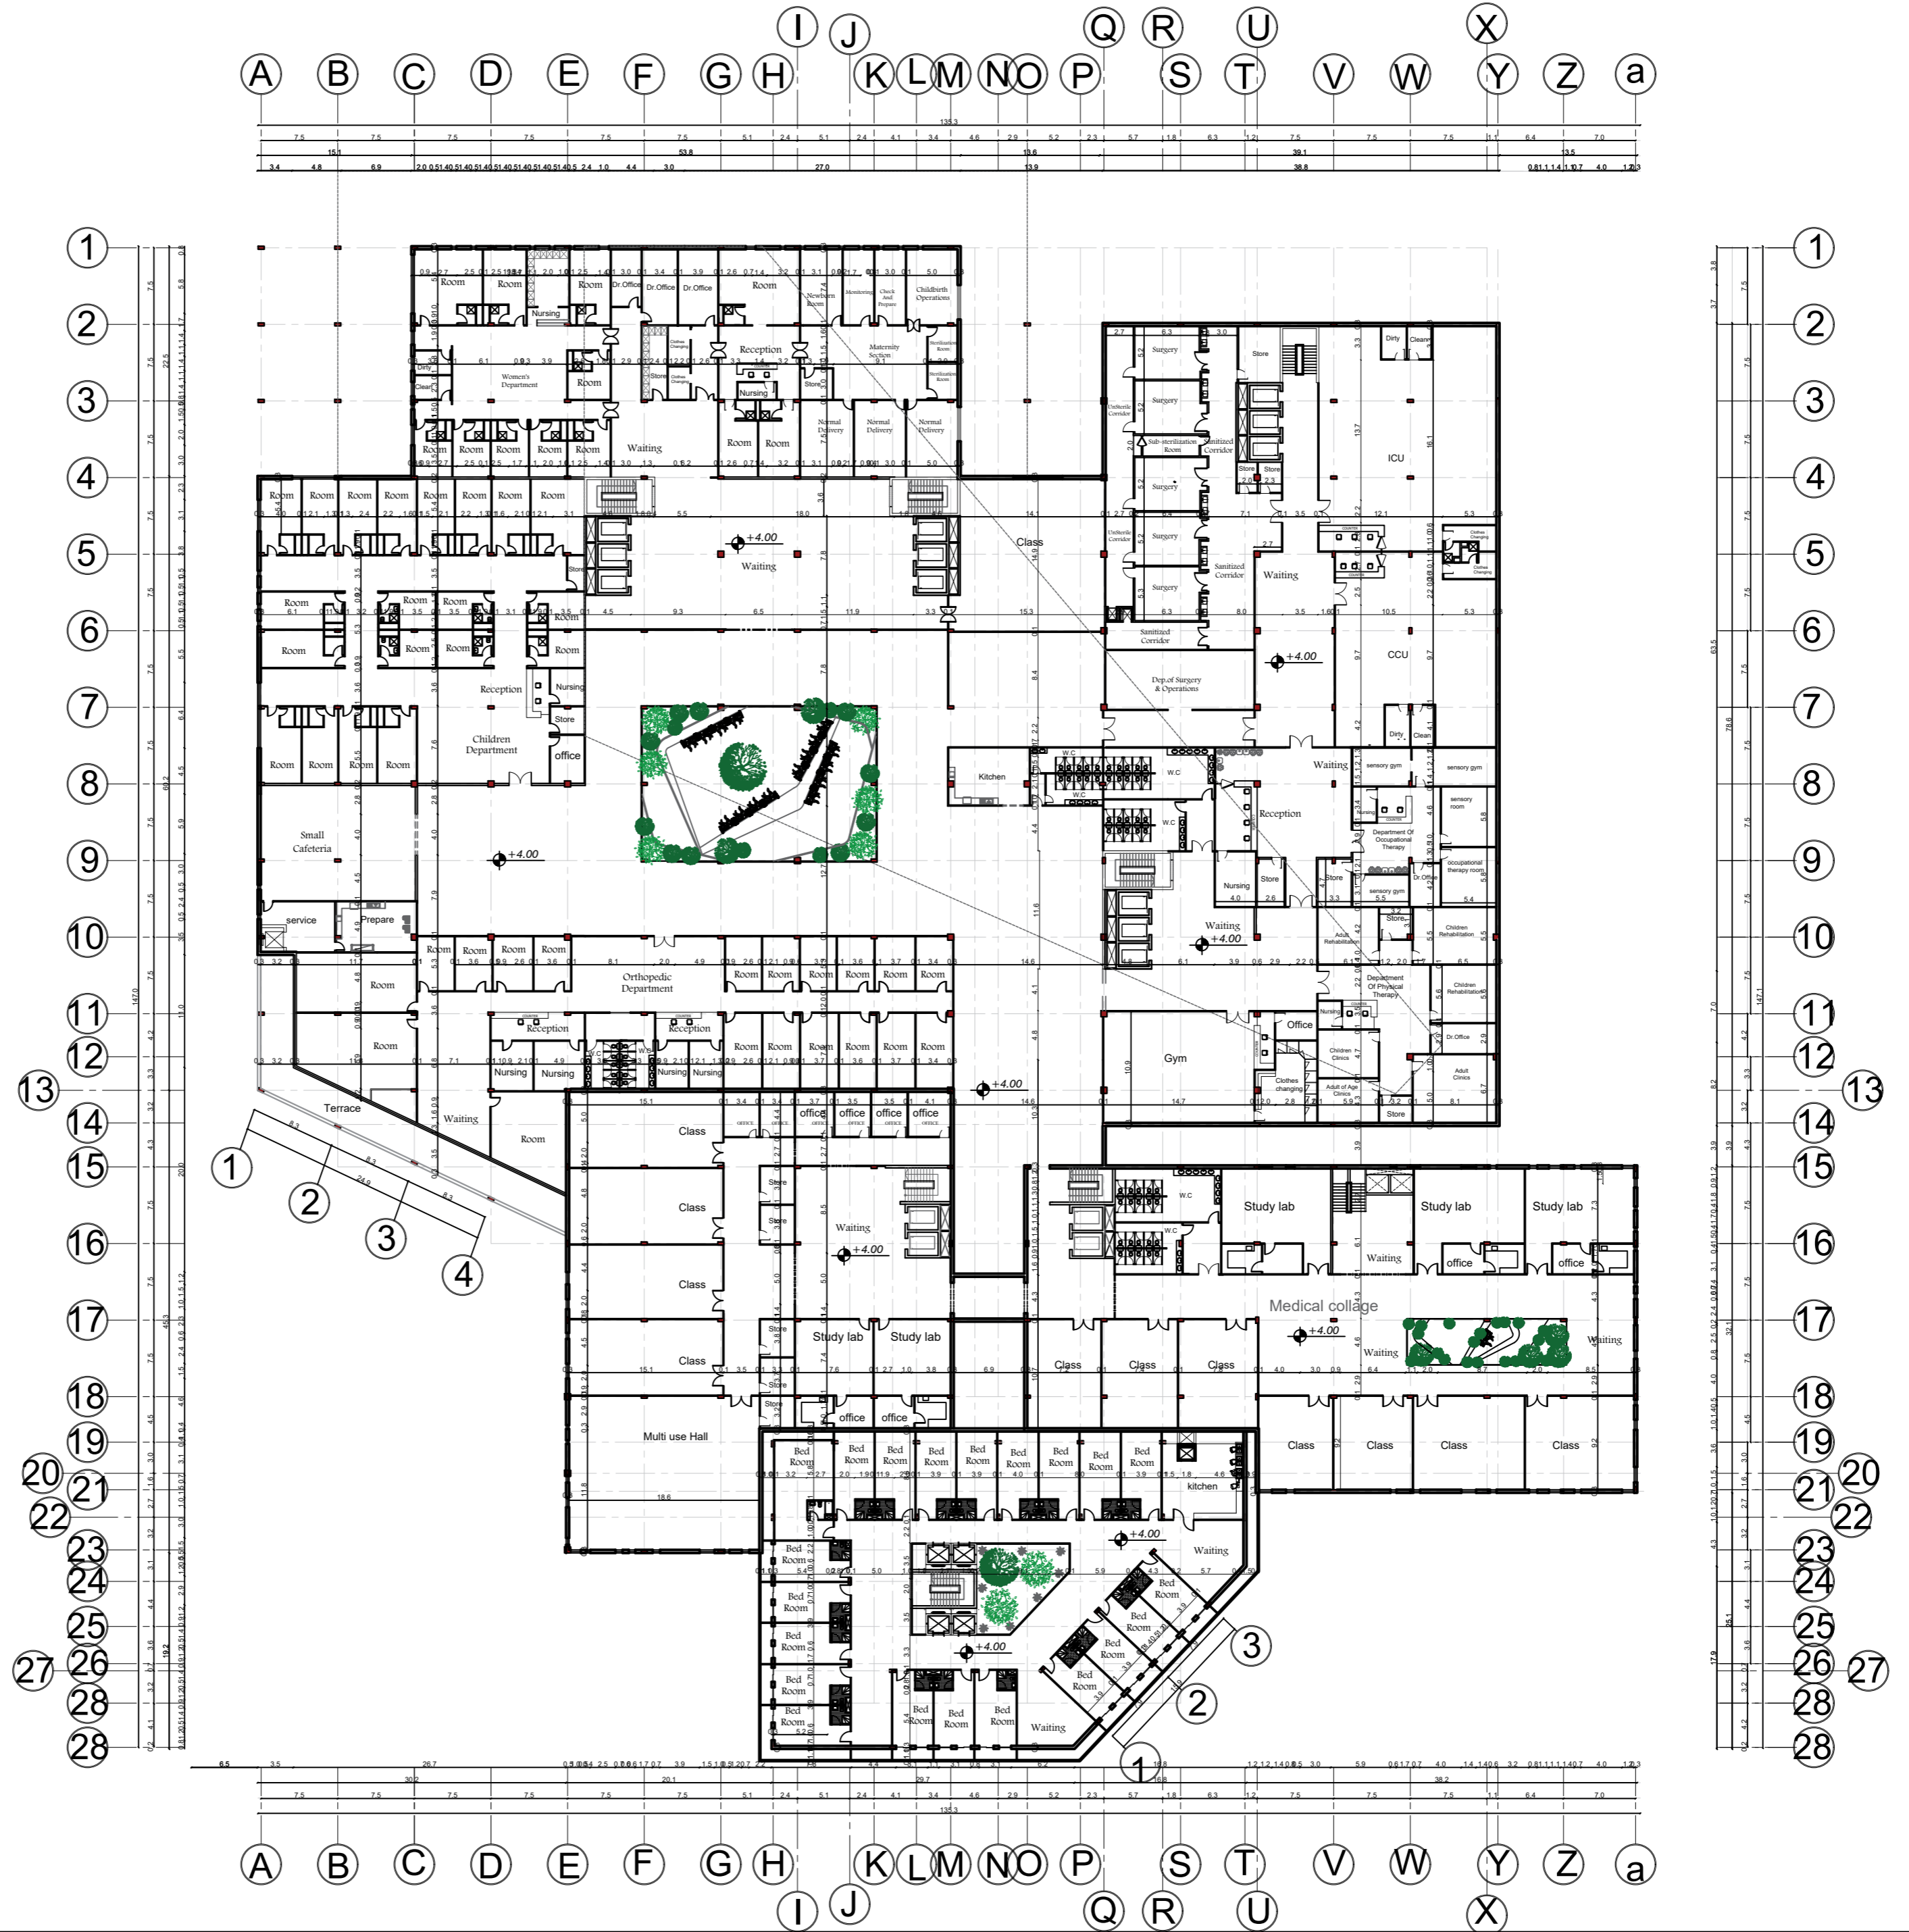

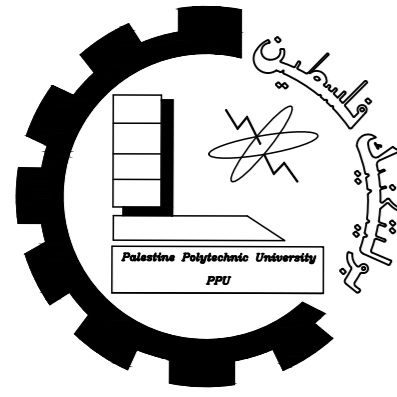


Palestine polytechnic University

Collage of Engineering

Department of Architecture

Graduation Project

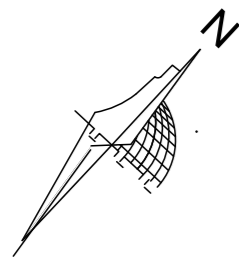

Title

First Floor
Furniture


Supervised By


Arch. Heba Arman

Designed By

Thabet Abu Eisha
Shahd Manasrah
Nawal Hawamdeh

Scale	Date	NO.
1:500	20_1_2024	1

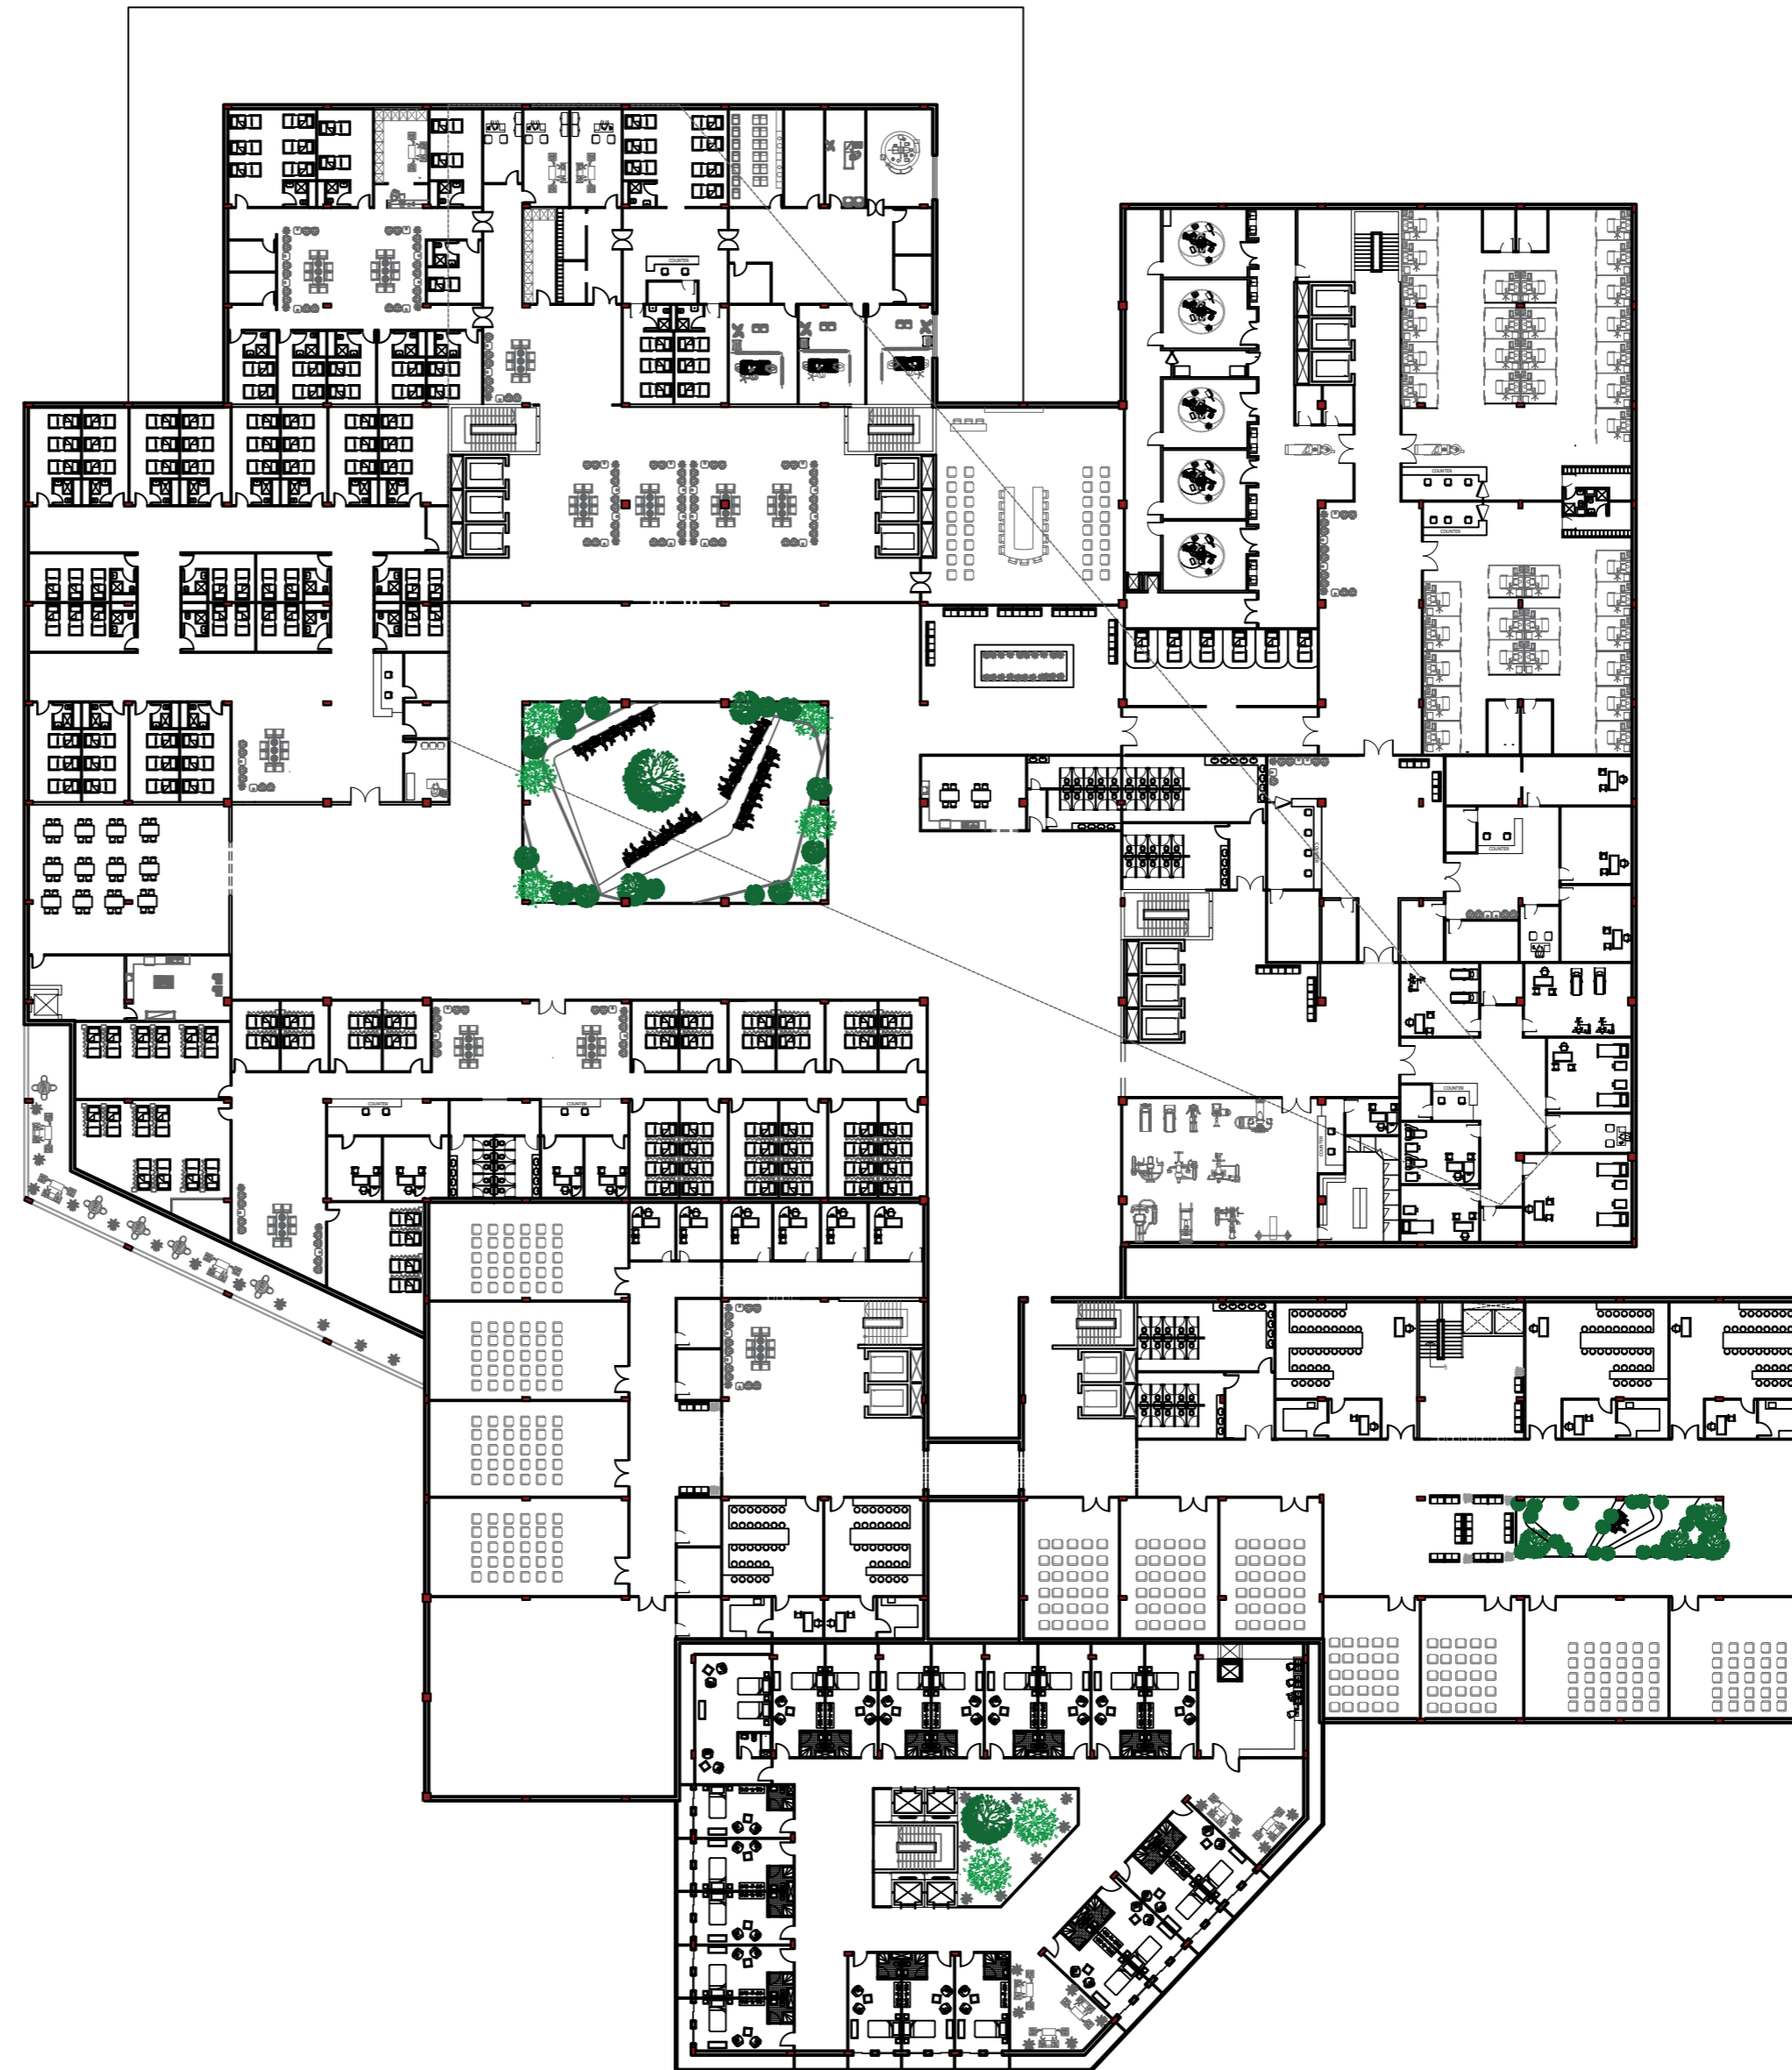

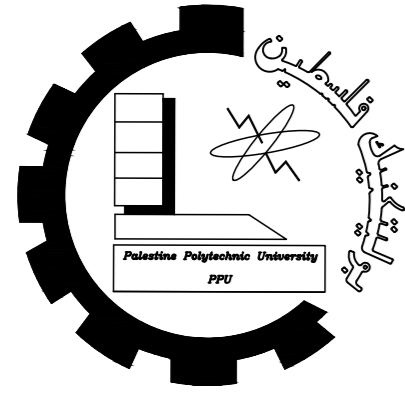


Palestine polytechnic University

Collage of Engineering

Department of Architecture

Graduation Project

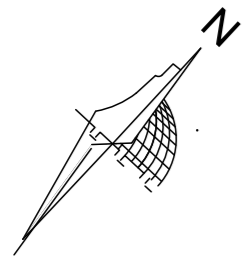

Title

Second Floor
Diminsion

Supervised By

Arch. Heba Arman


Designed By


Thabet Abu Eisha

Shahd Manasrah

Nawal Hawamdeh

Scale	Date	NO.
1:500	20_1_2024	1

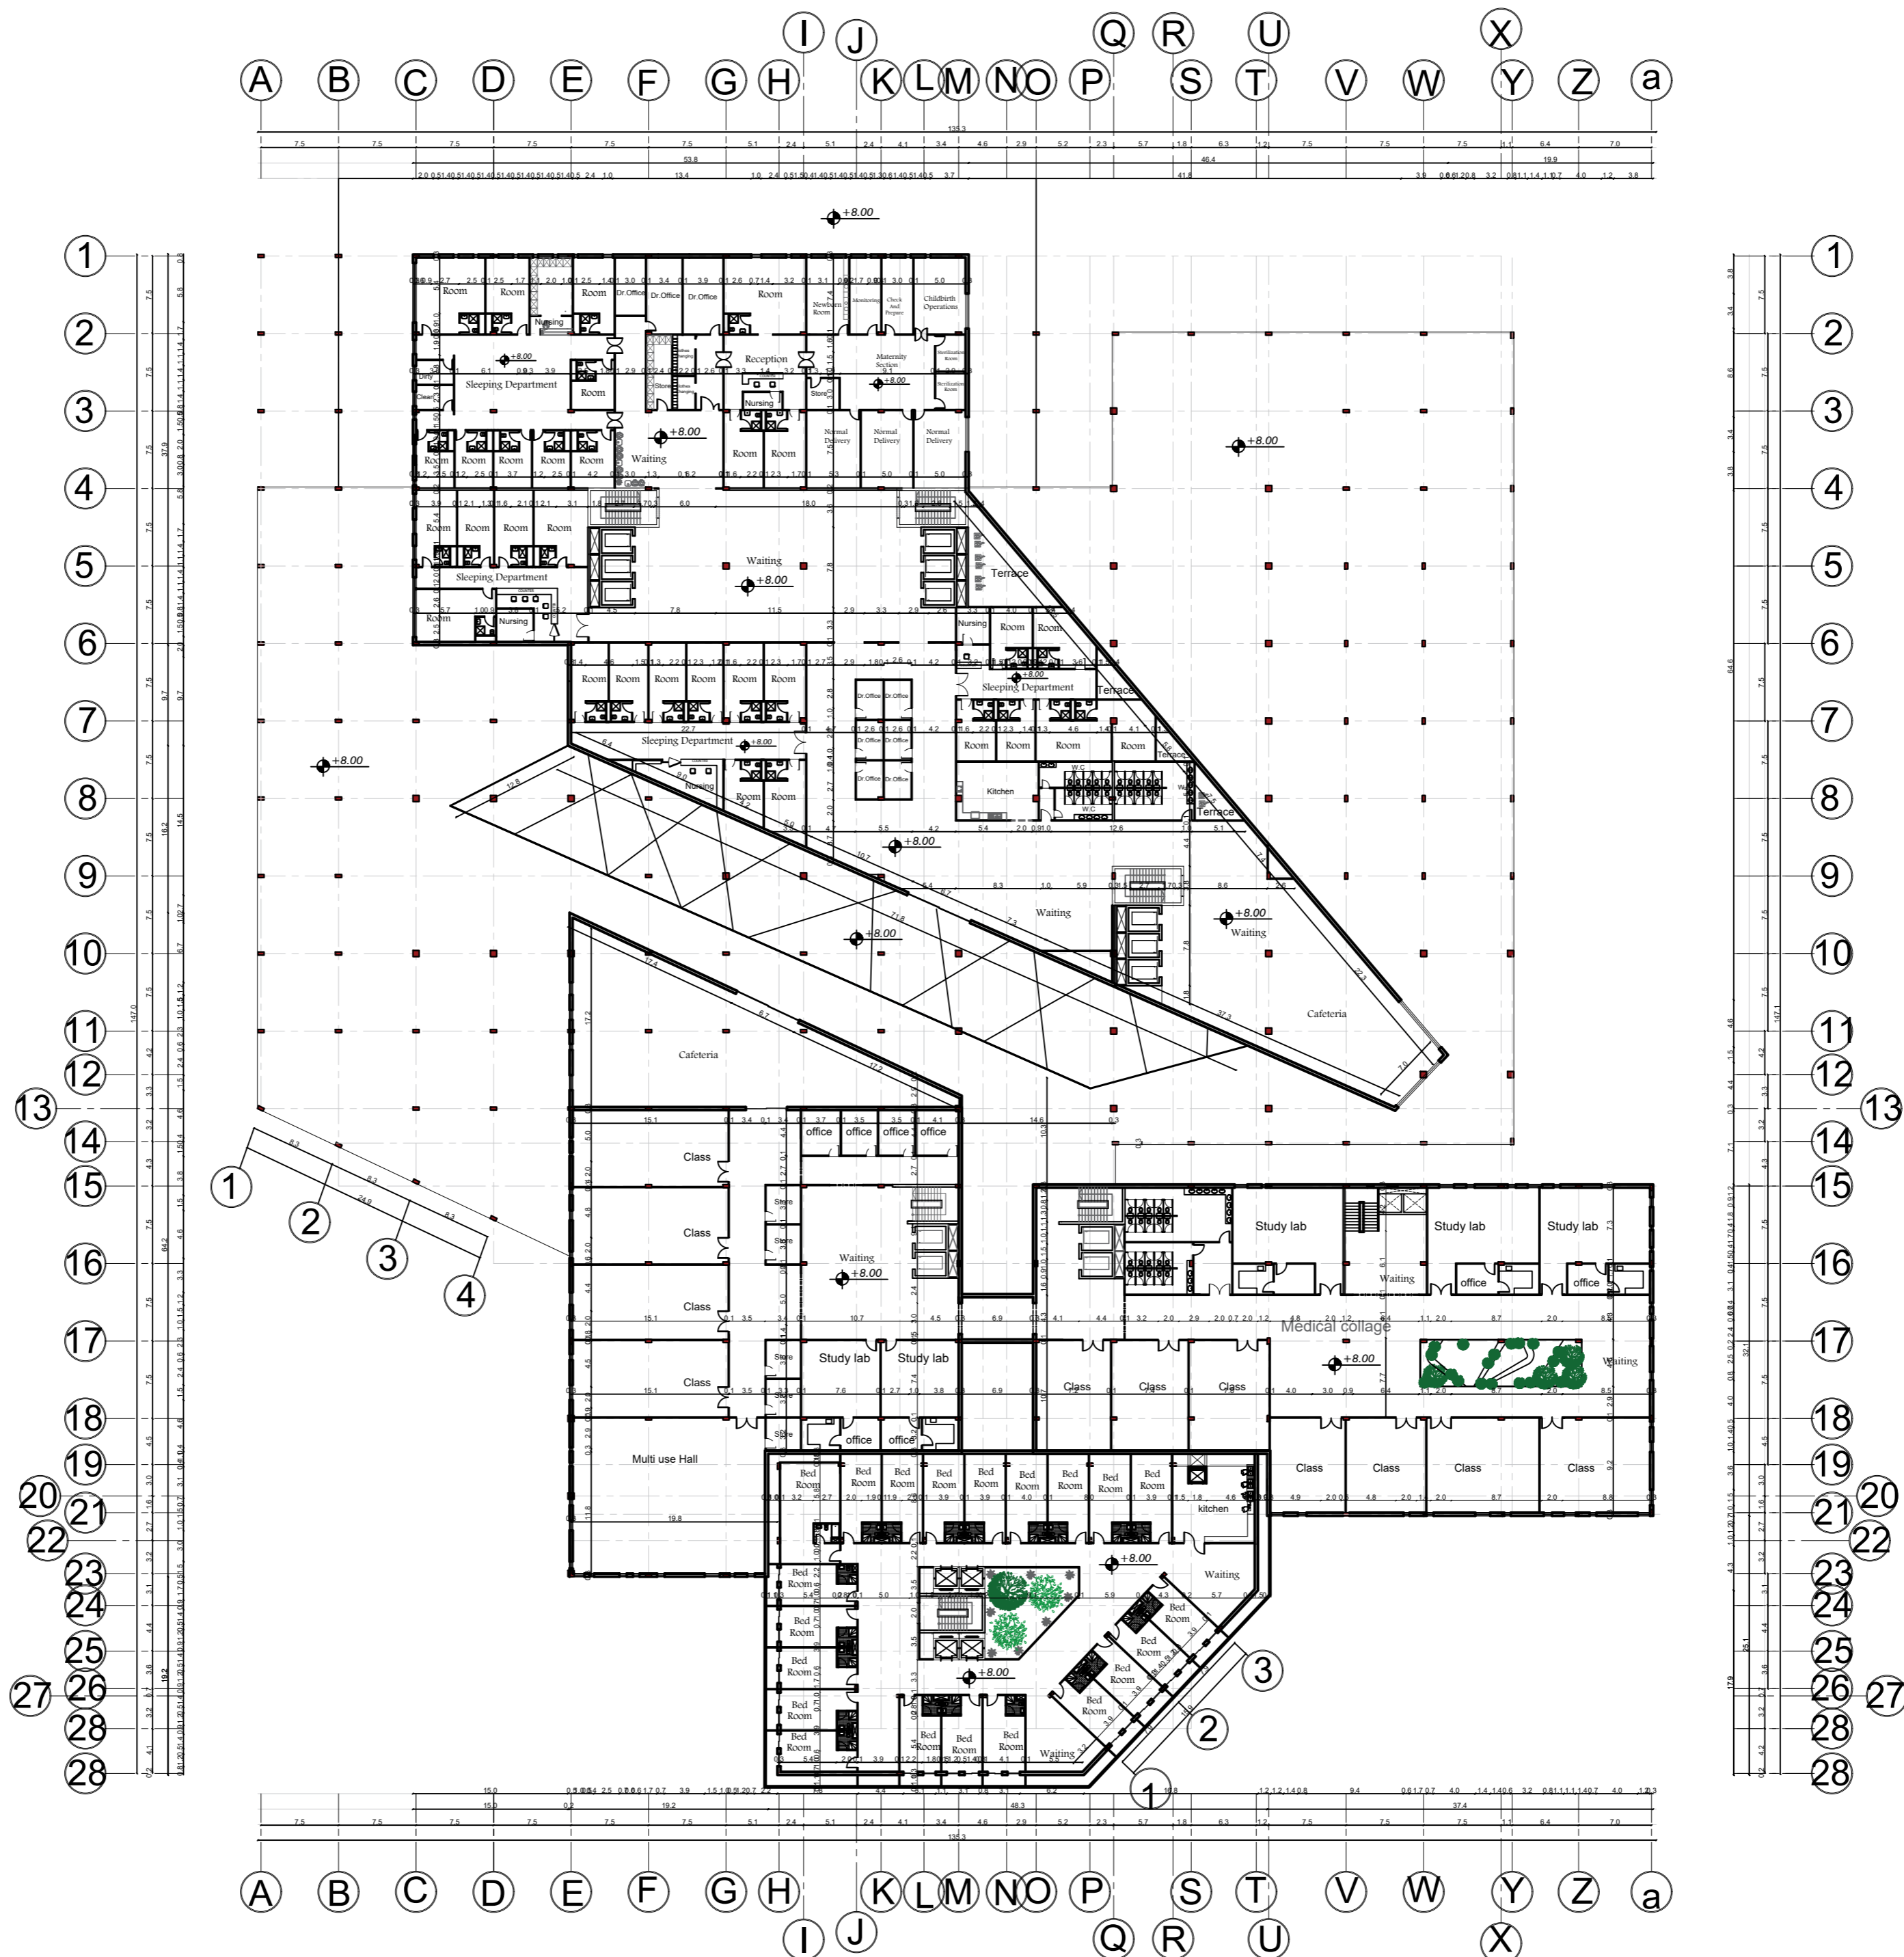

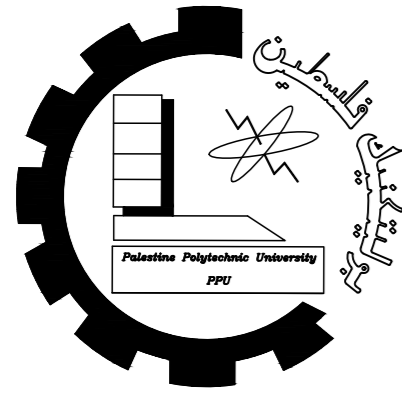


Palestine polytechnic University

Collage of Engineering

Department of Architecture

Graduation Project

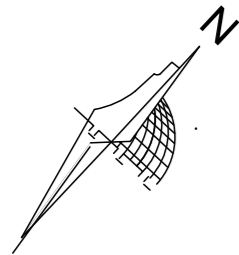

Title

Second Floor
Furniture


Supervised By


Arch. Heba Arman

Designed By

Thabet Abu Eisha
Shahd Manasrah
Nawal Hawamdeh

Scale	Date	NO.
1:500	20_1_2024	1

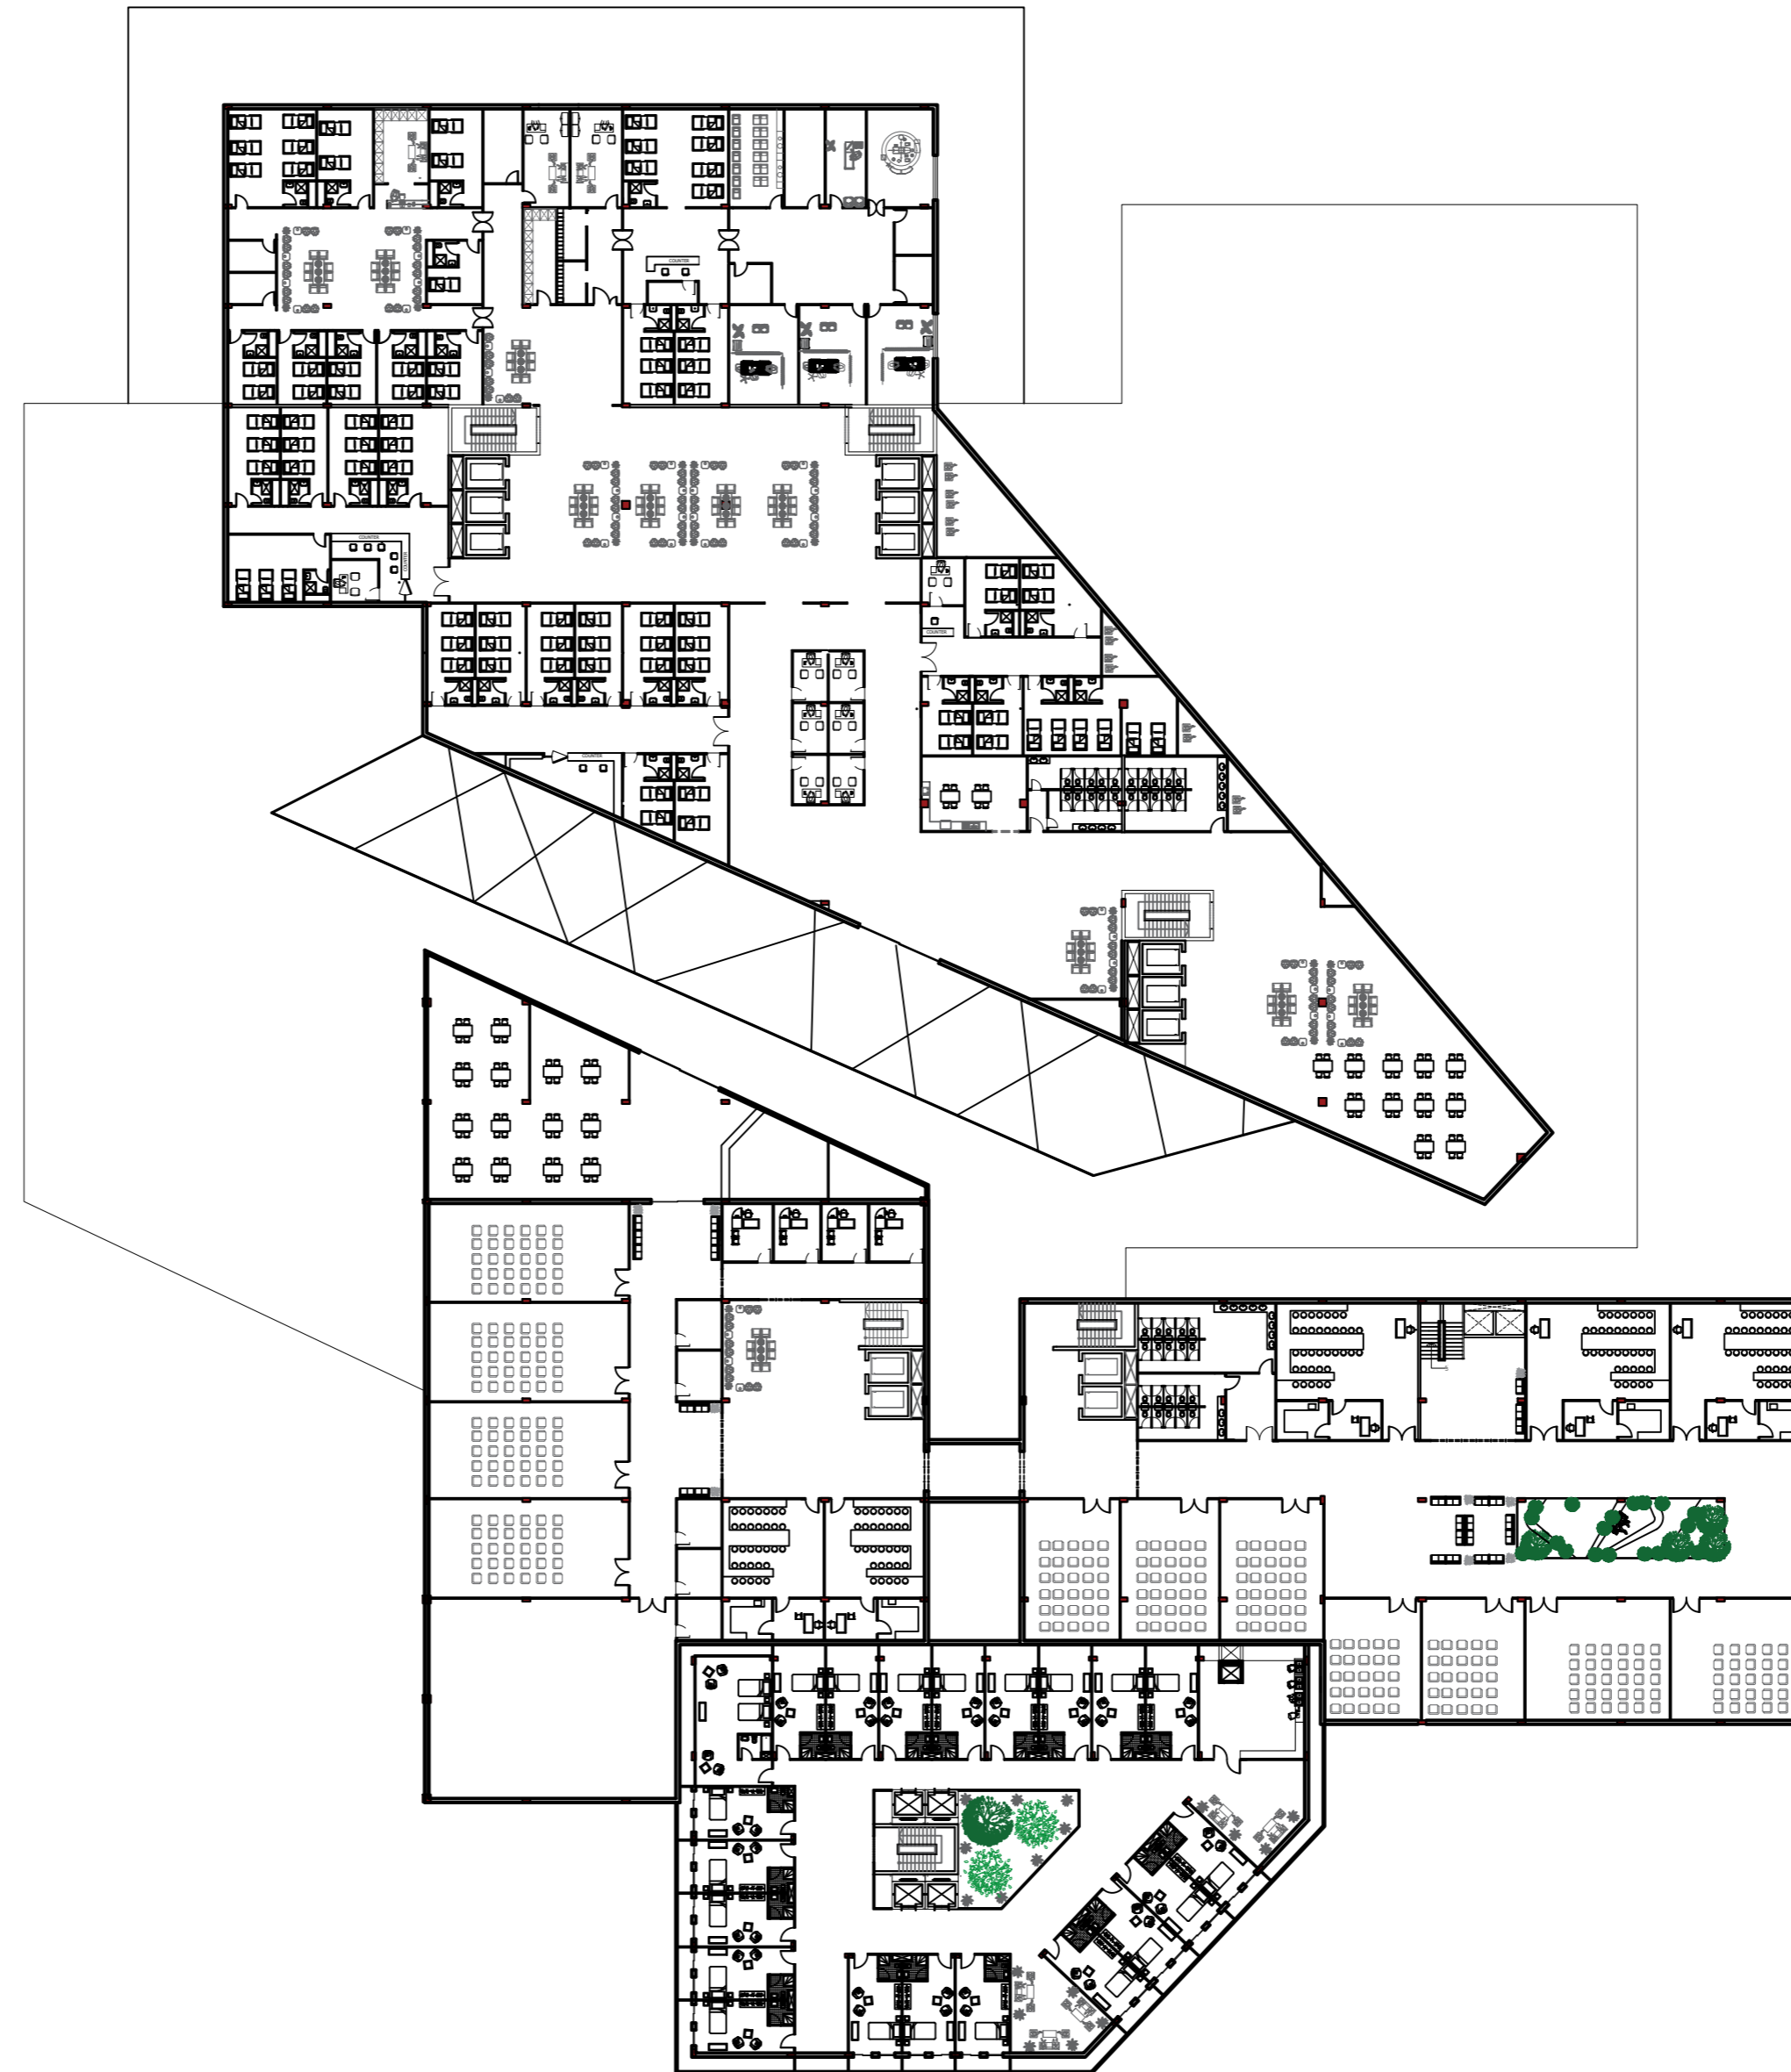

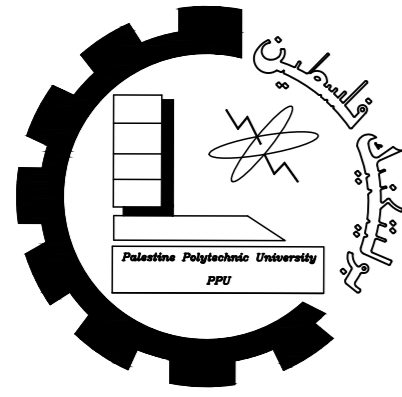


Palestine polytechnic University

Collage of Engineering

Department of Architecture

Graduation Project

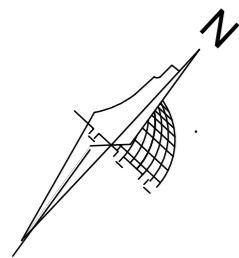

Title

Third Floor
Diminision

Supervised By


Arch. Heba Arman


Designed By

Thabet Abu Eisha
Shahd Manasrah
Nawal Hawamdeh

Scale Date NO.

1:500 20_1_2024 1

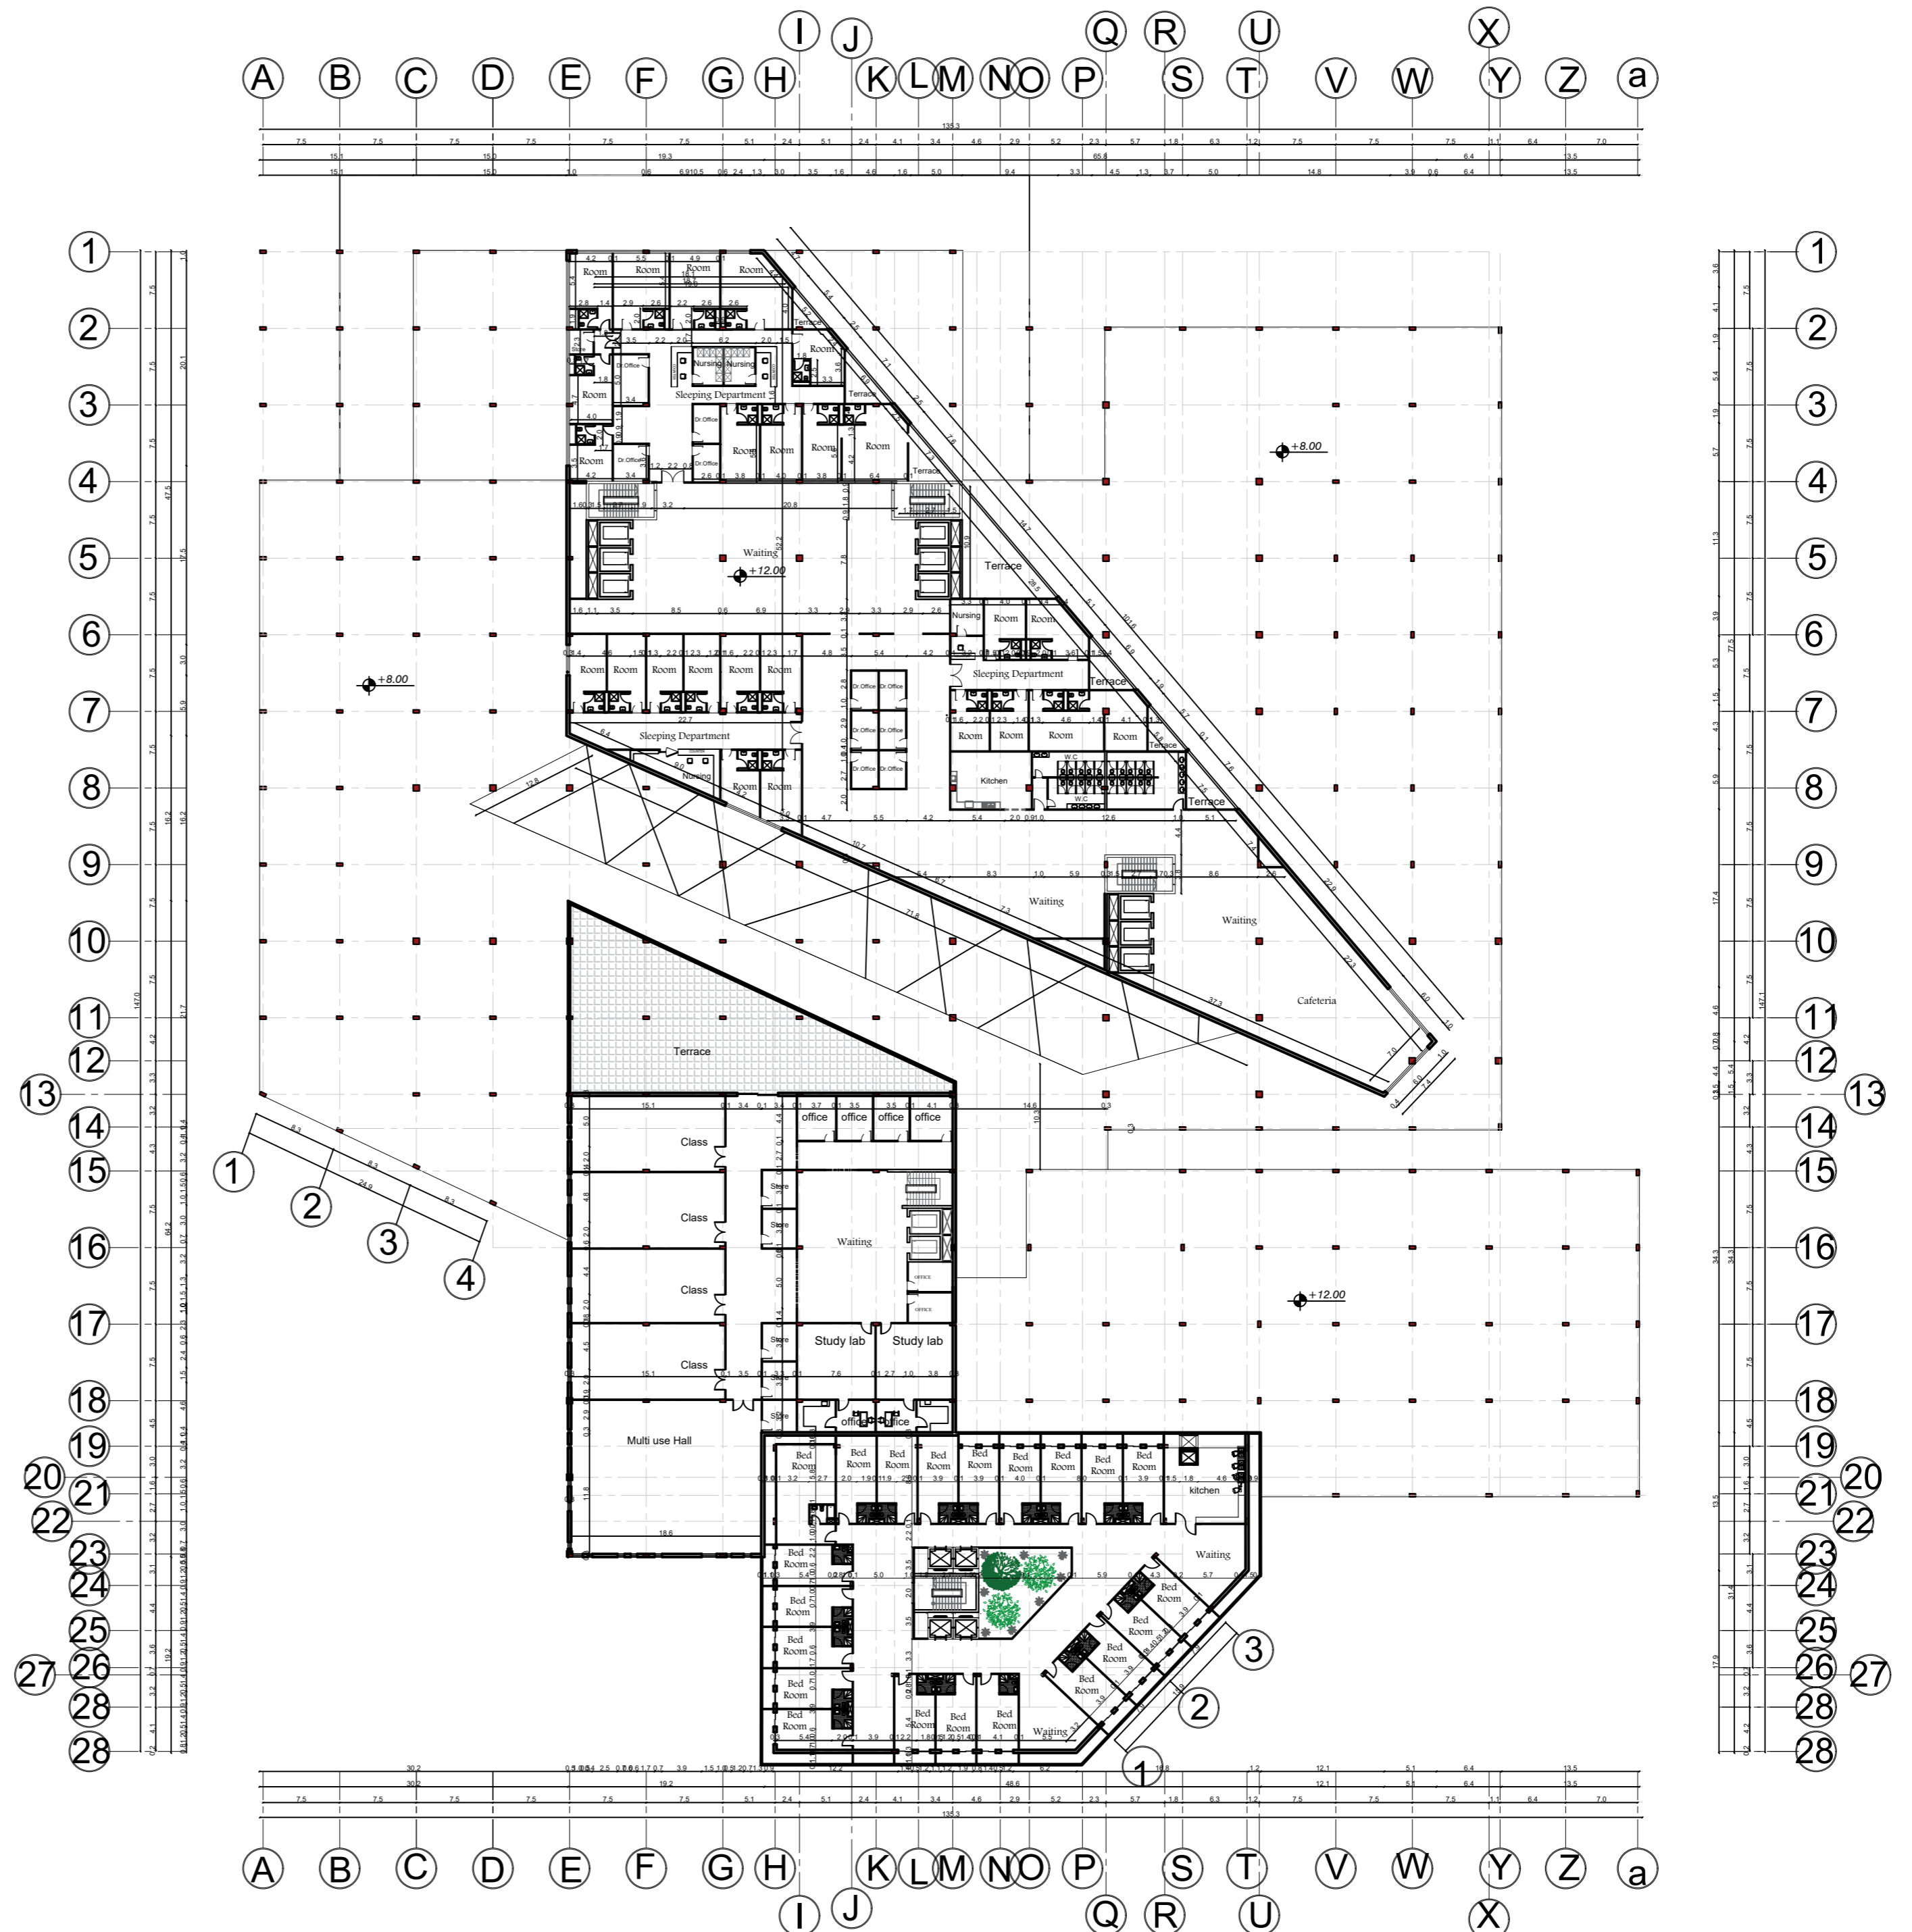

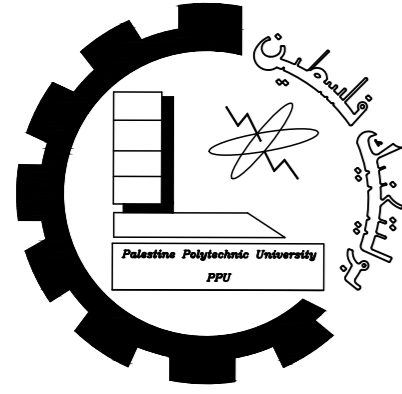


Palestine polytechnic University

Collage of Engineering

Department of Architecture

Graduation Project

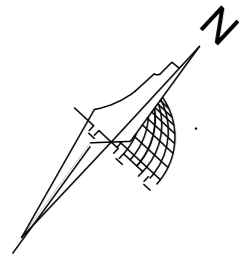

Title

Third Floor
Furniture


Supervised By


Arch. Heba Arman

Designed By

Thabet Abu Eisha
Shahd Manasrah
Nawal Hawamdeh

Scale	Date	NO.
1:500	20_1_2024	1

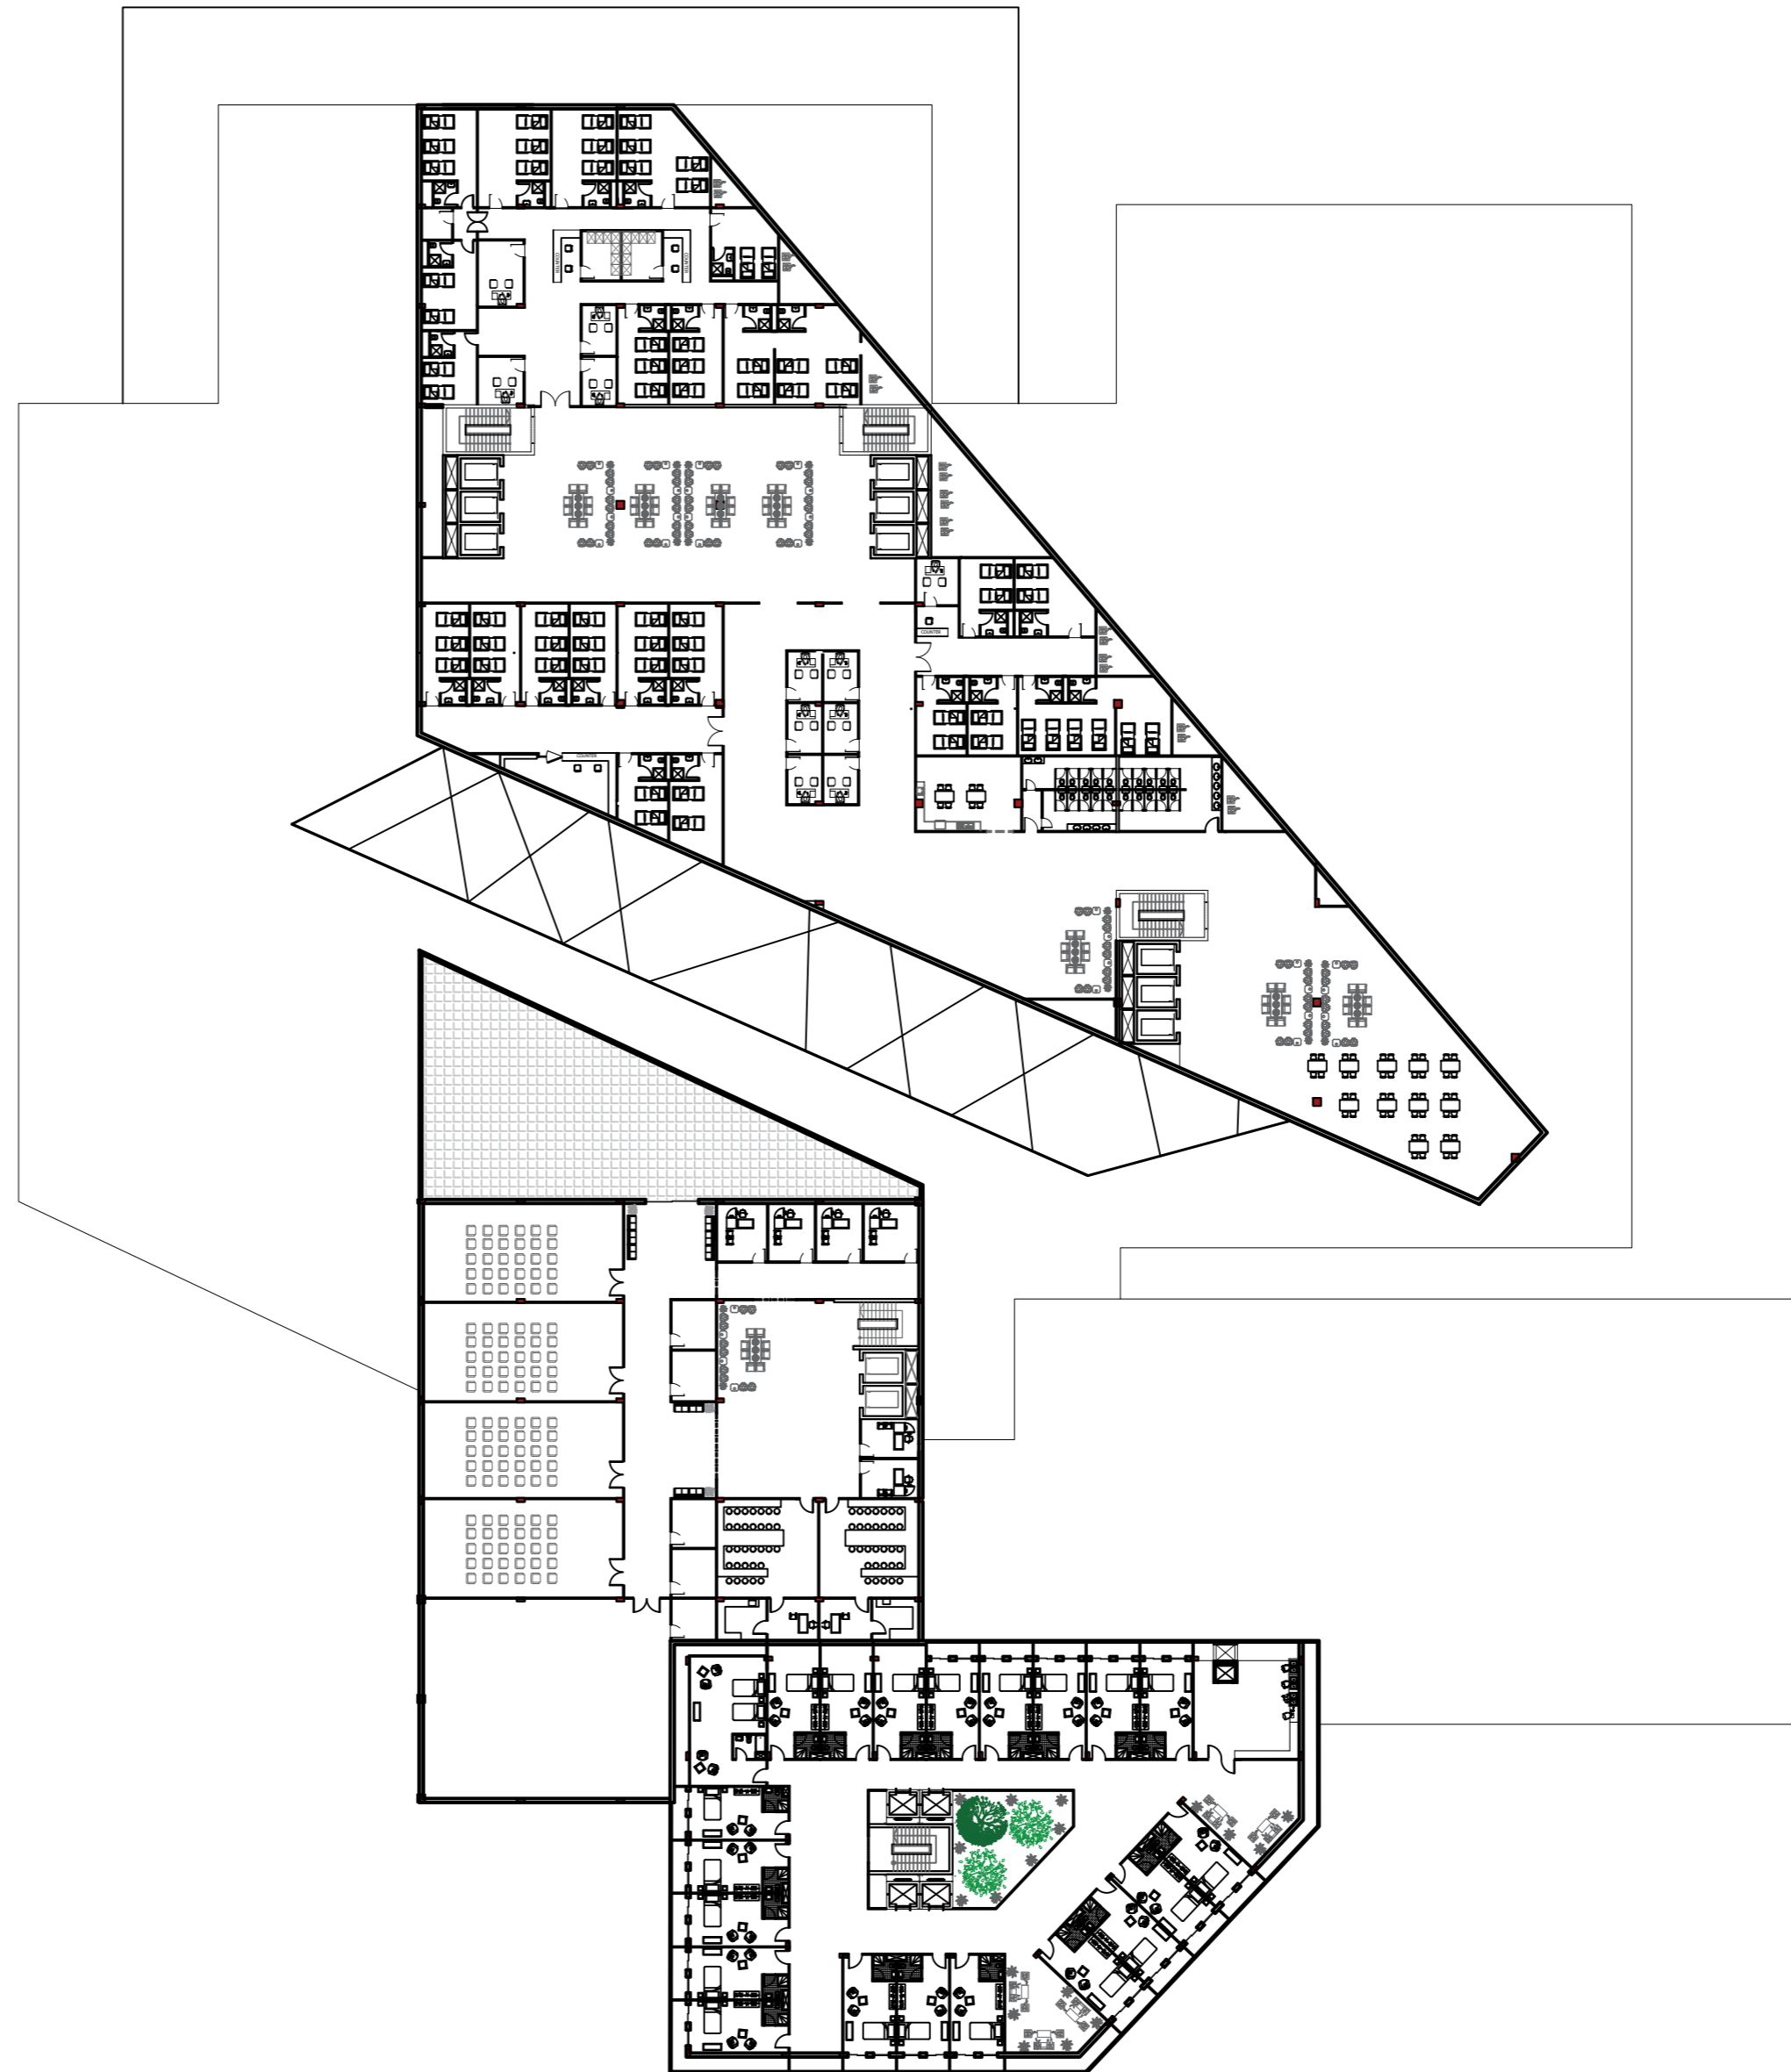

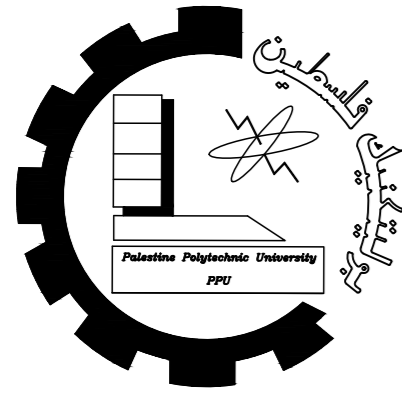


Palestine polytechnic University

Collage of Engineering

Department of Architecture

Graduation Project

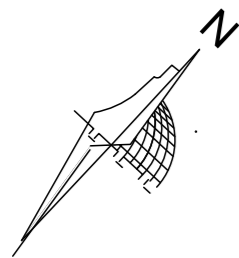

Title

Fourth & Fifth Floor
Diminision


Supervised By


Arch. Heba Arman

Designed By

Thabet Abu Eisha
Shahd Manasrah
Nawal Hawamdeh

Scale	Date	NO.
1:500	20_1_2024	1

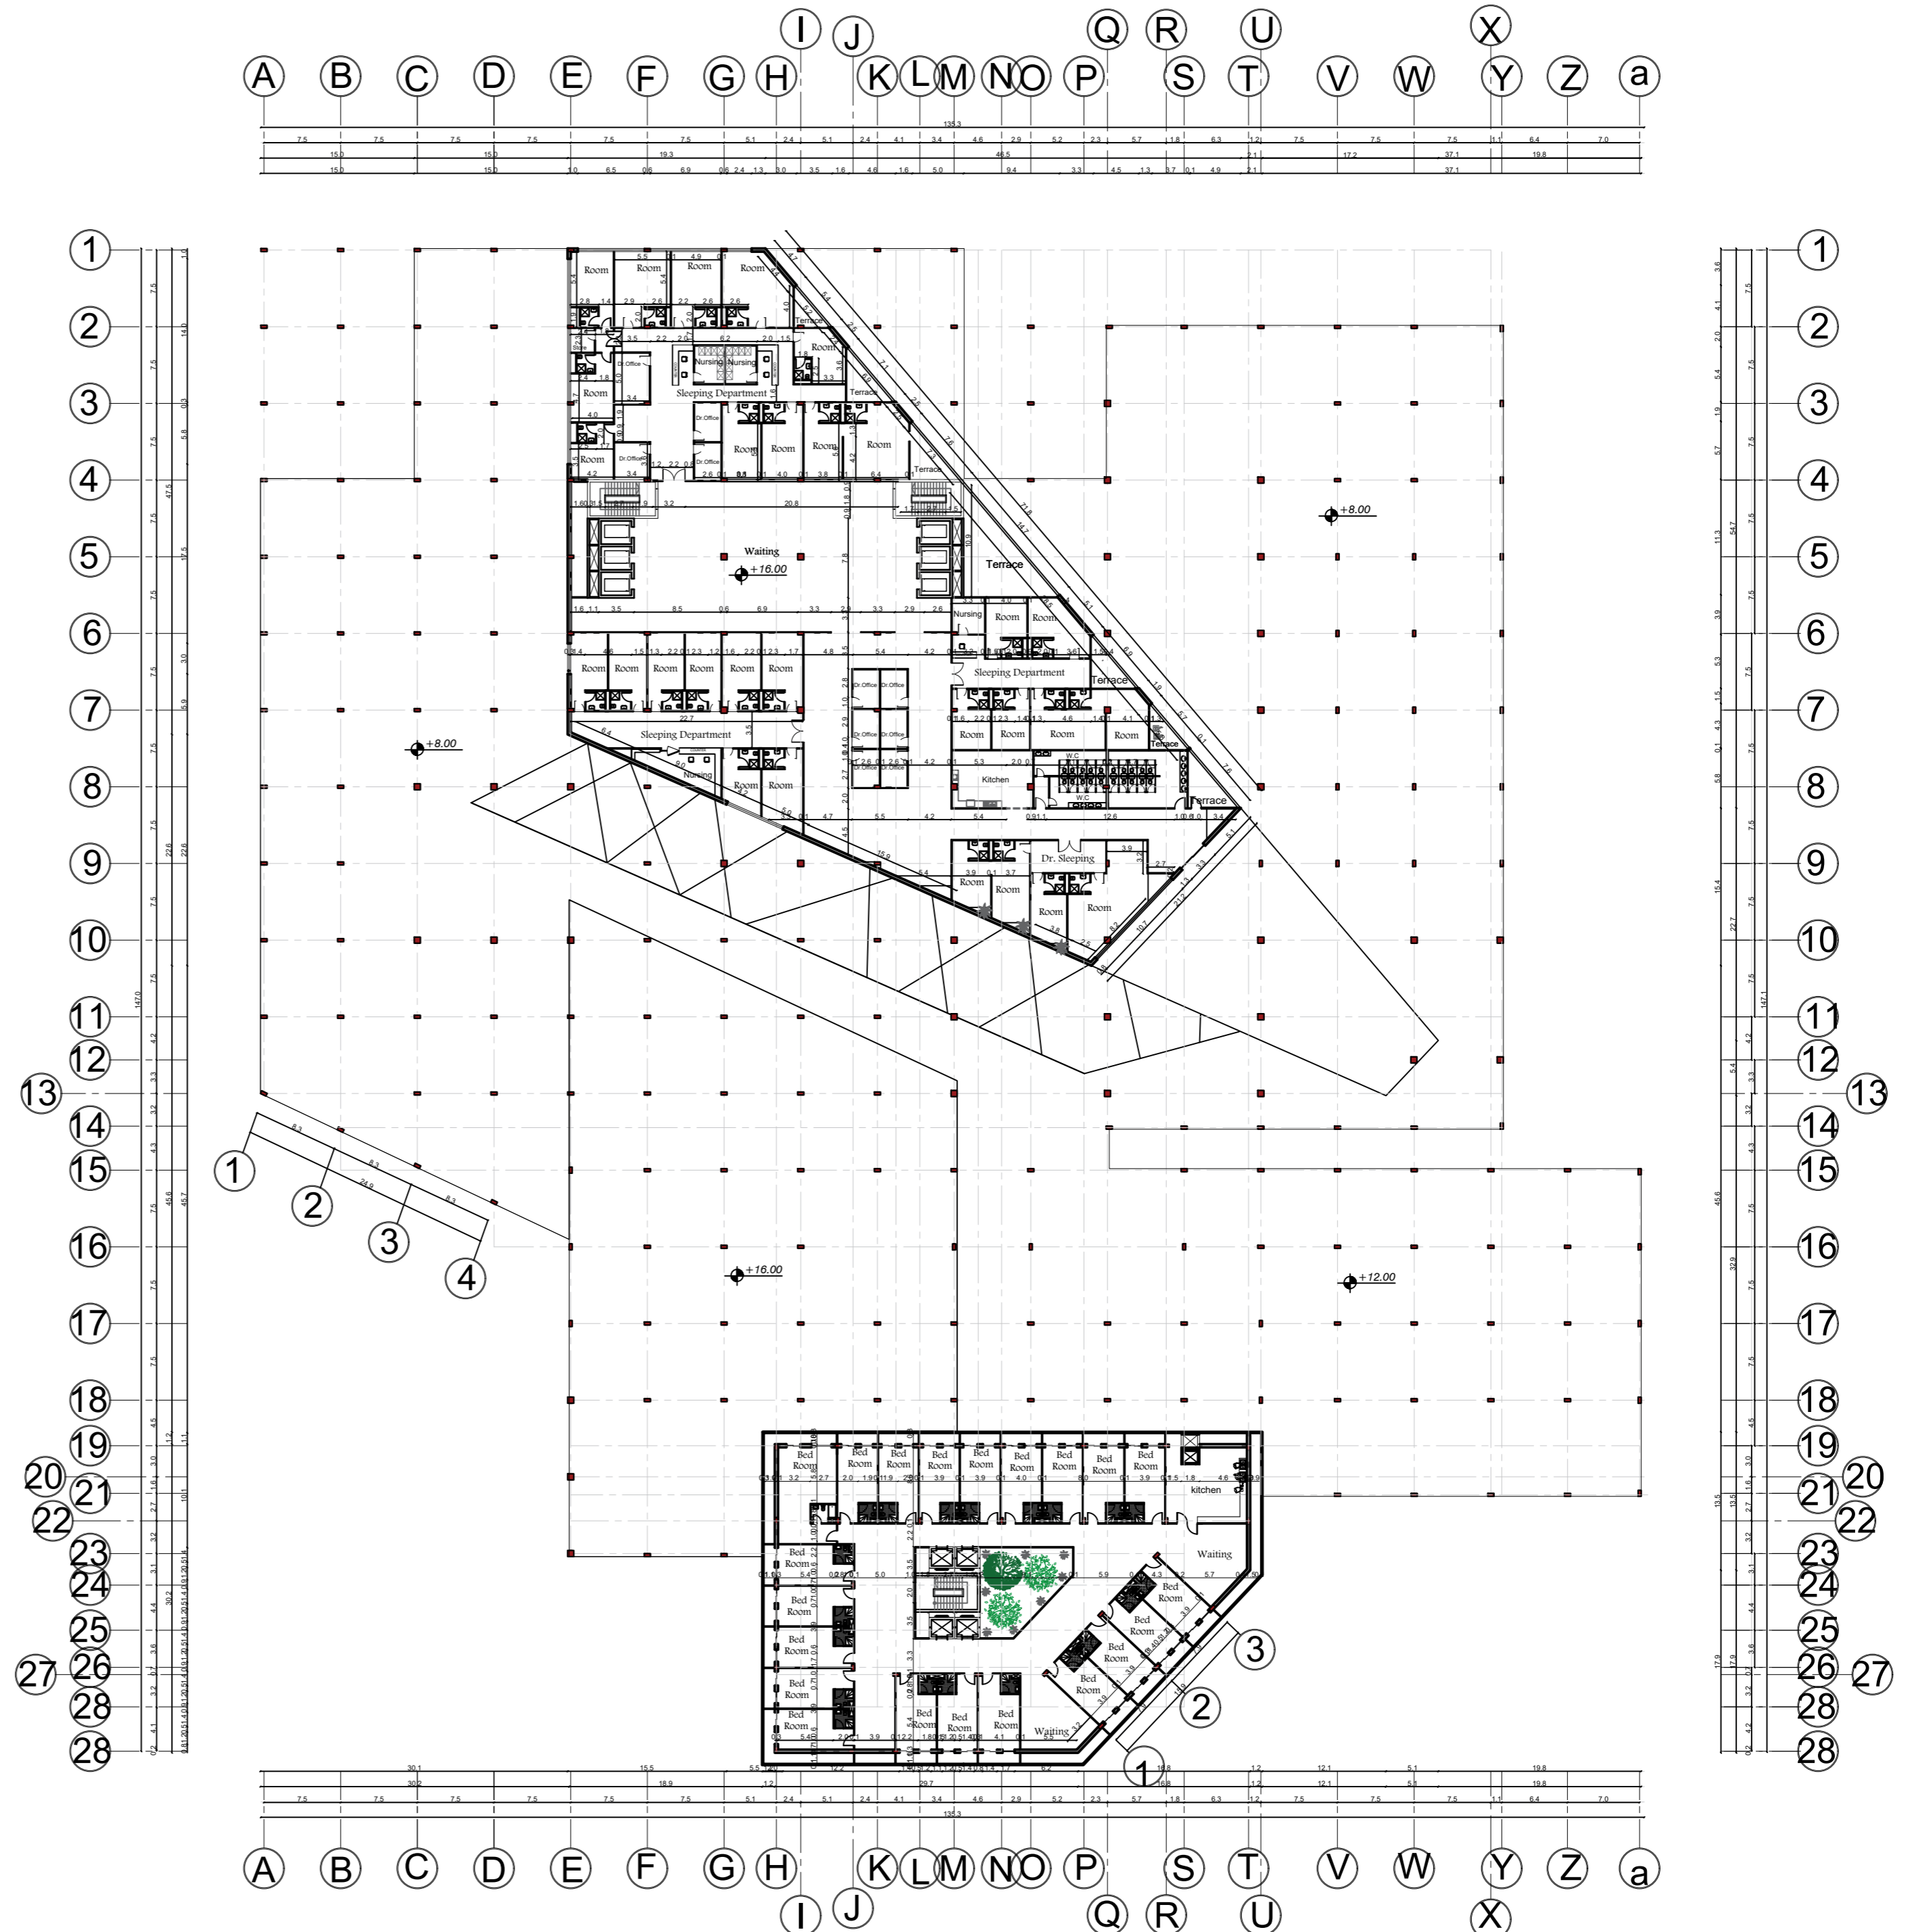

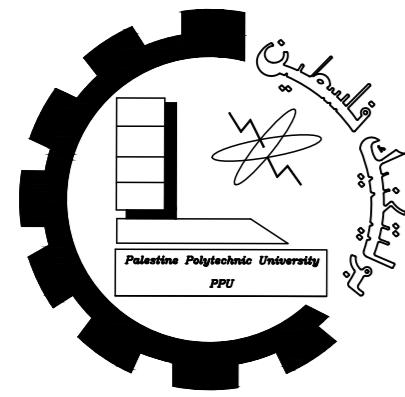


Palestine polytechnic University

Collage of Engineering

Department of Architecture

Graduation Project

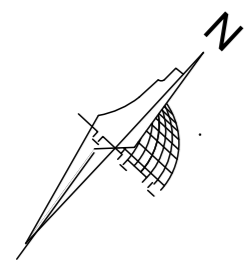

Title

Fourth & Fifth Floor
Furniture


Supervised By


Arch. Heba Arman

Designed By

Thabet Abu Eisha
Shahd Manasrah
Nawal Hawamdeh

Scale	Date	NO.
1:500	20_1_2024	1

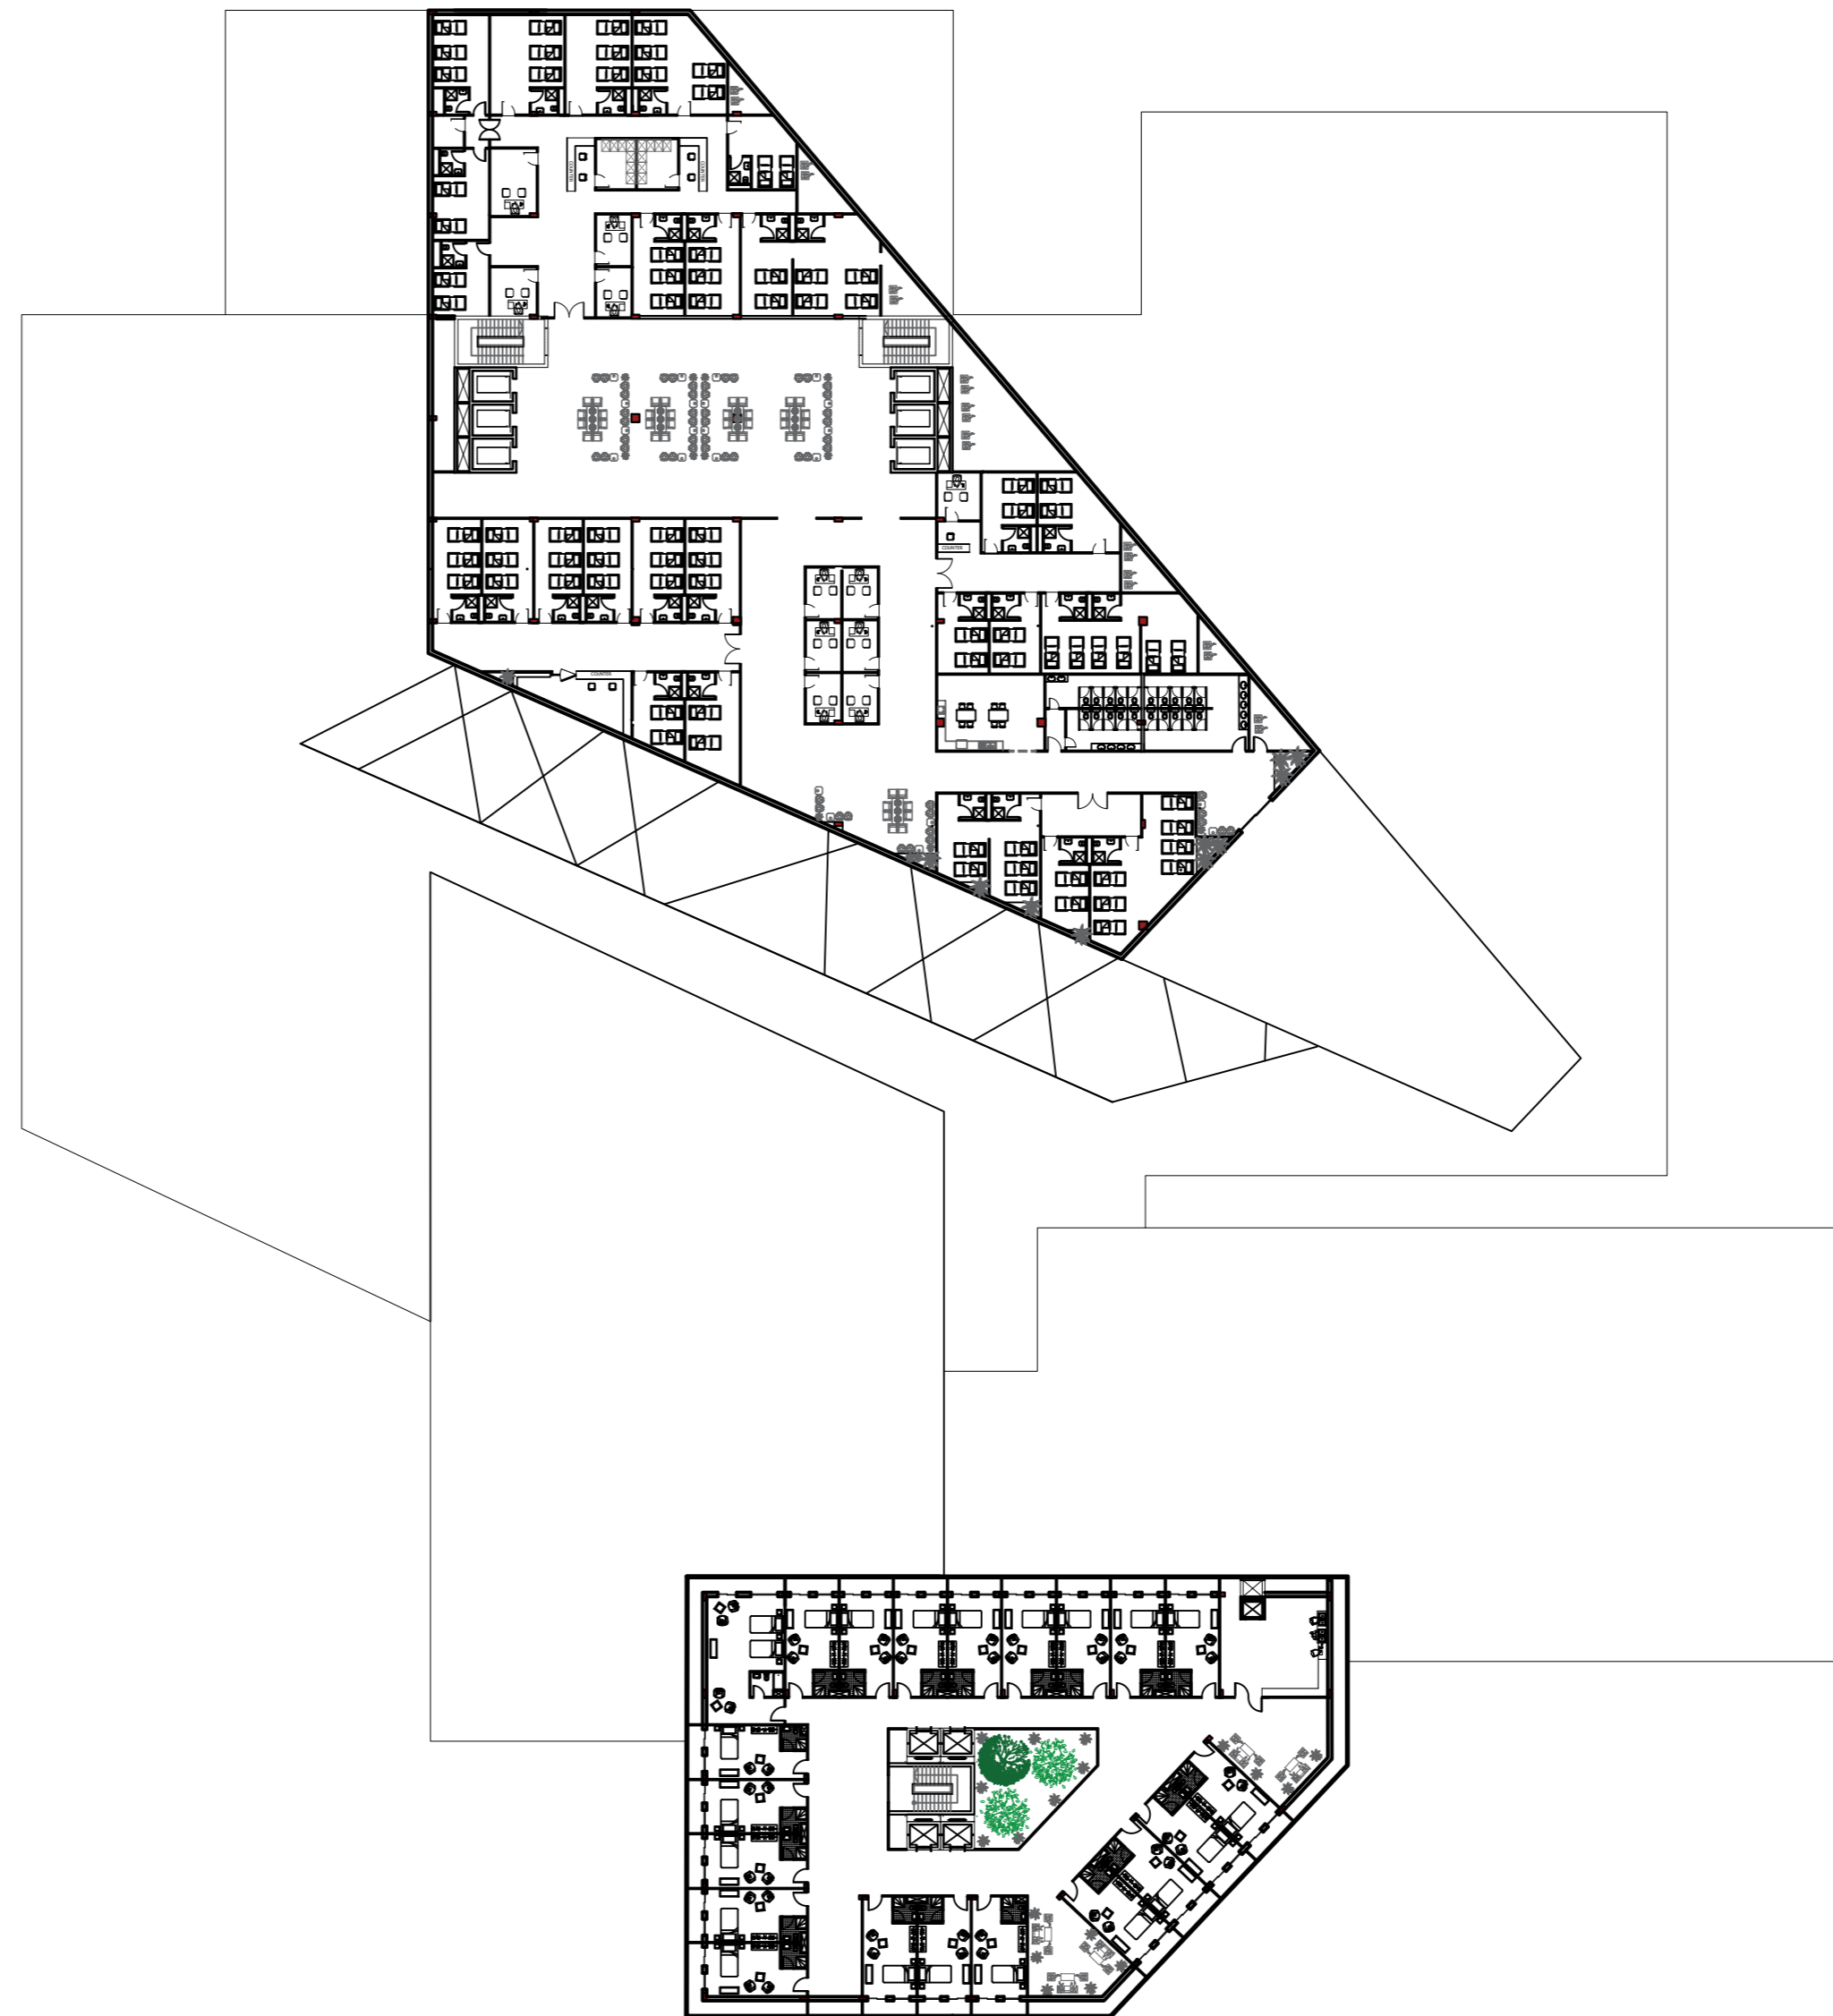

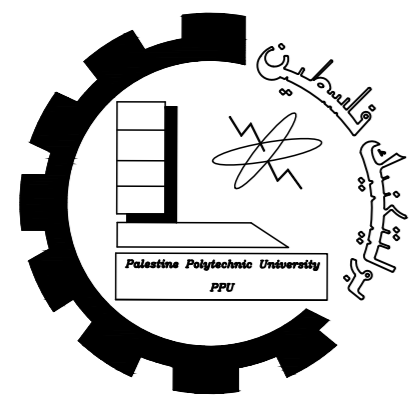


Palestine polytechnic University

Collage of Engineering

Department of Architecture

Graduation Project

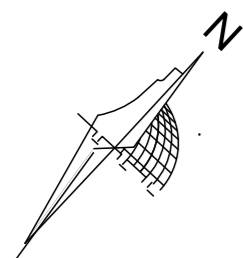

Title

Six & Seven Floor
Diminision

Supervised By

Arch. Heba Arman

Designed By


Thabet Abu Eisha
Shahd Manasrah
Nawal Hawamdeh


Scale Date NO.

1:500

20_1_2024

1

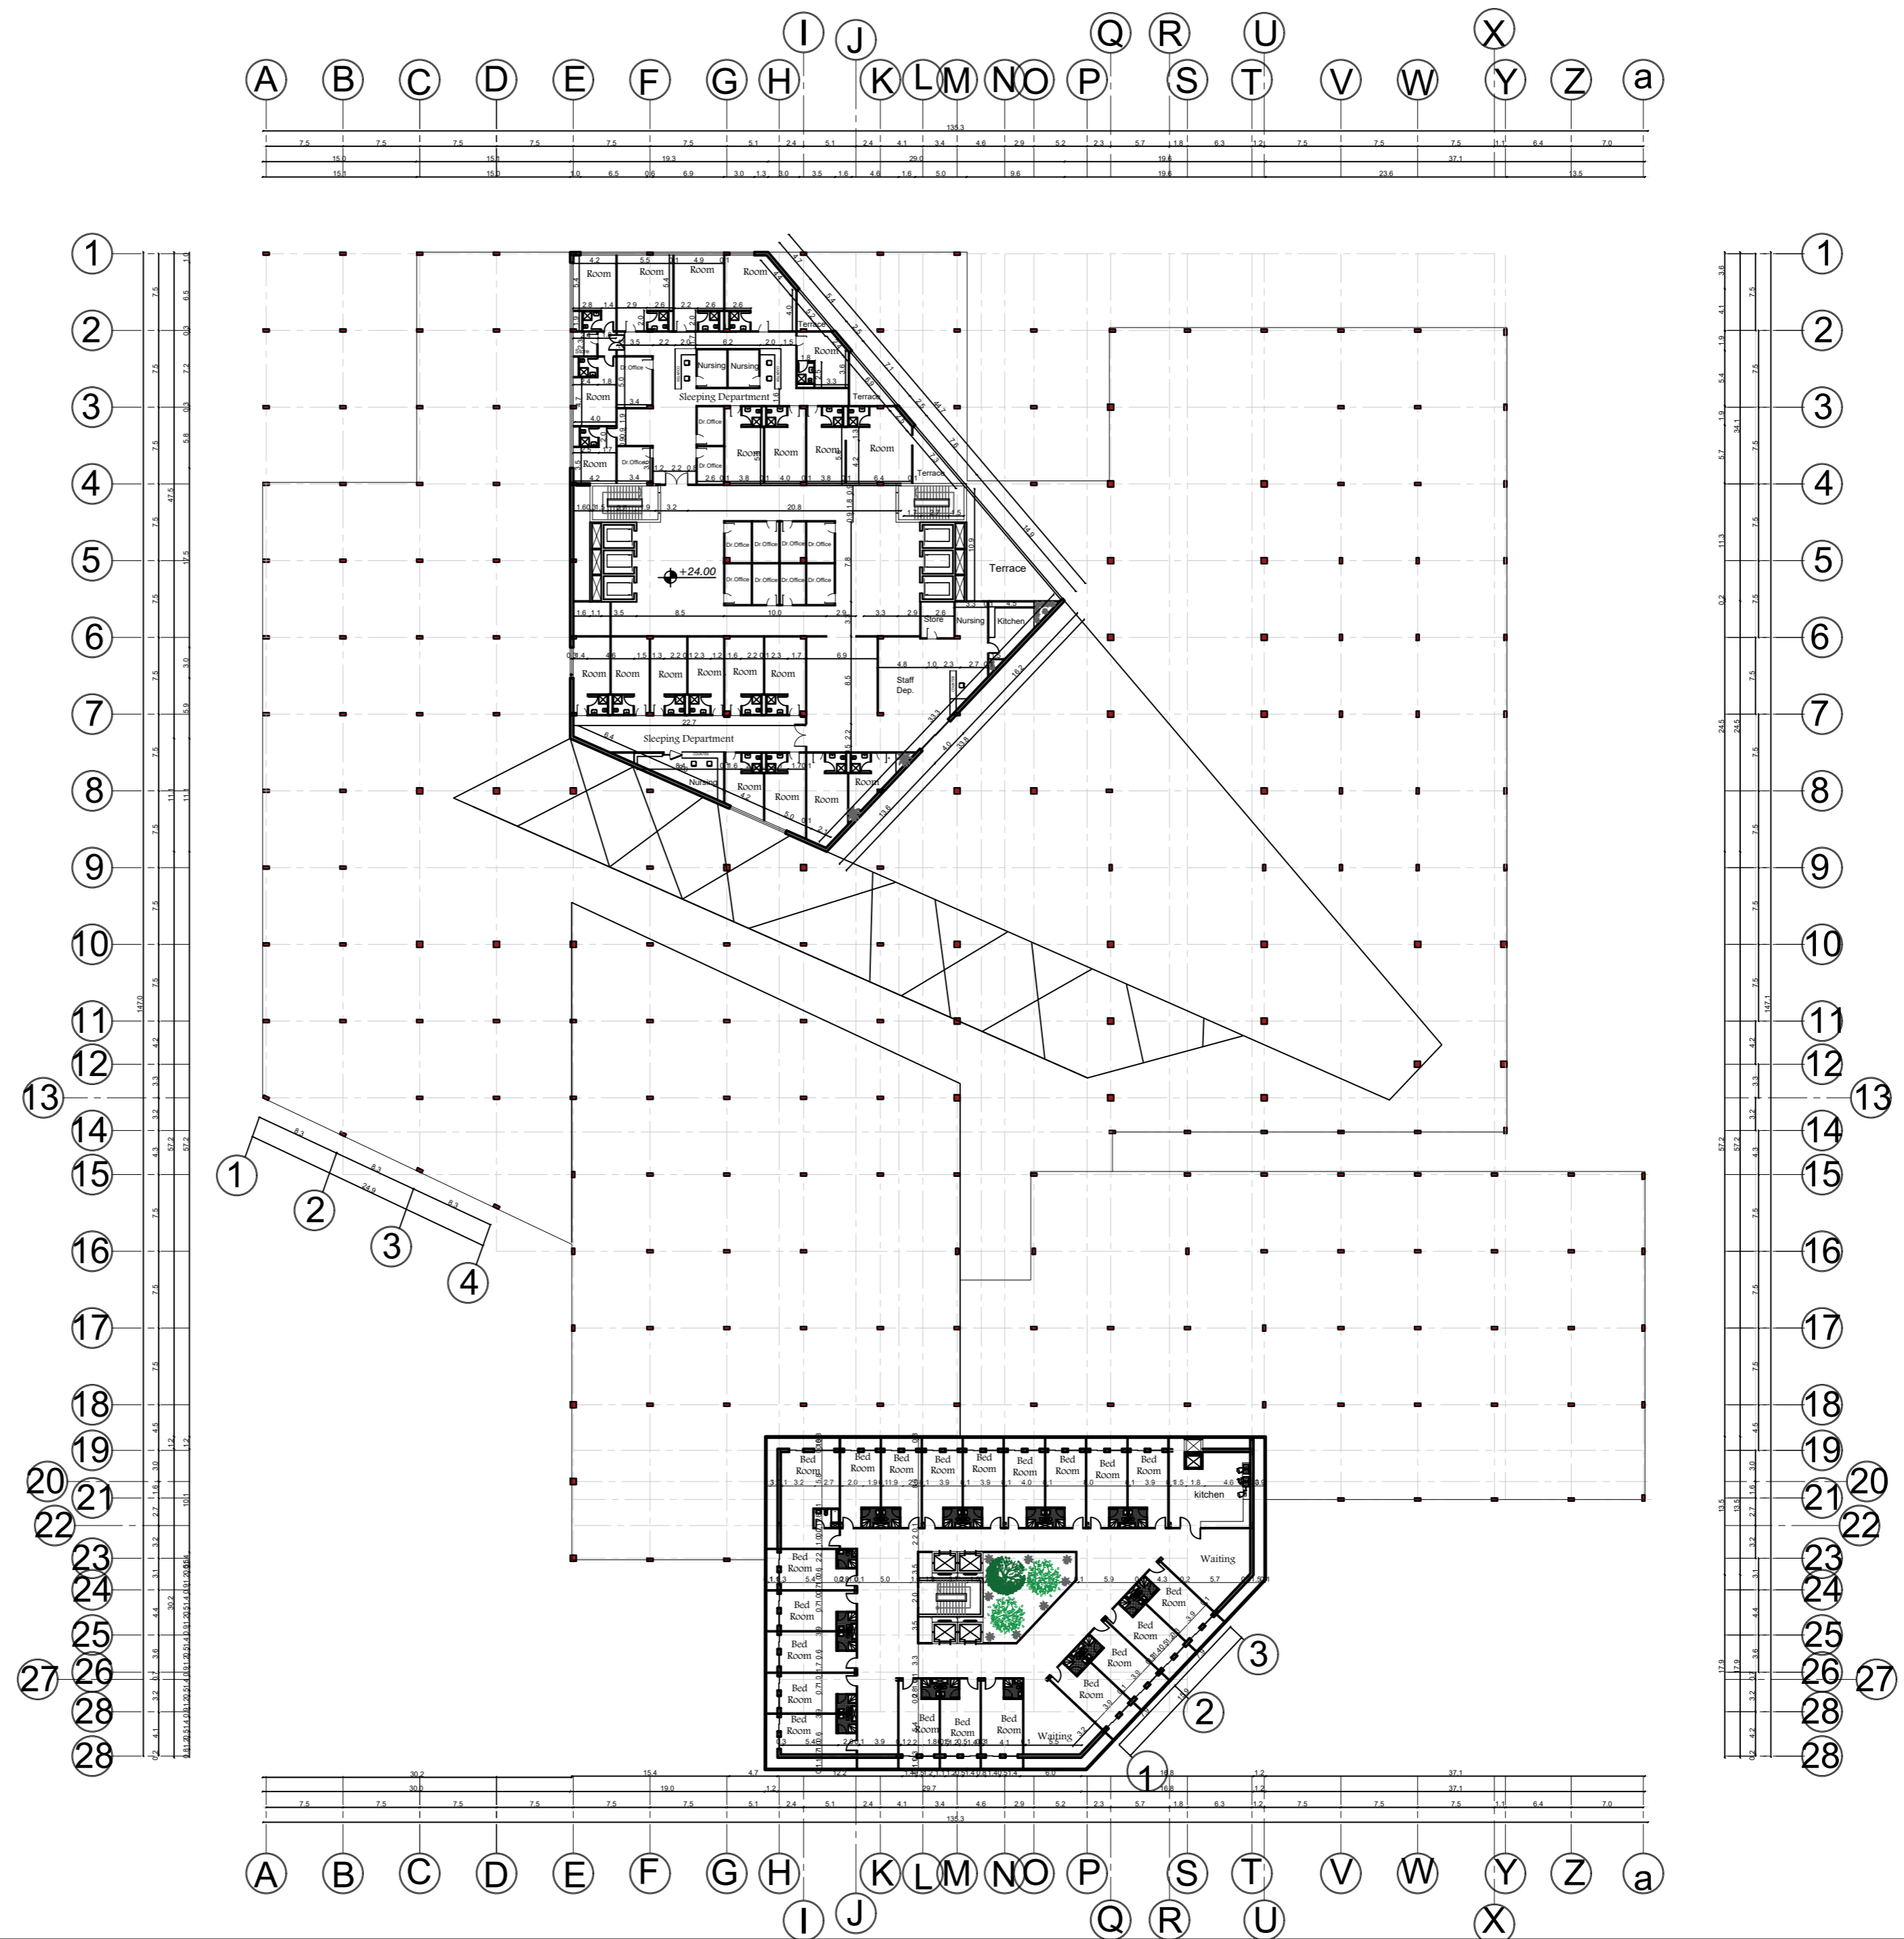

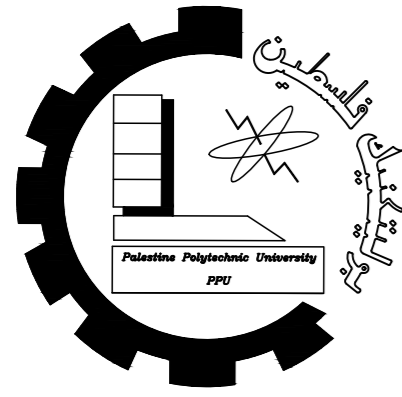


Palestine polytechnic University

Collage of Engineering

Department of Architecture

Graduation Project

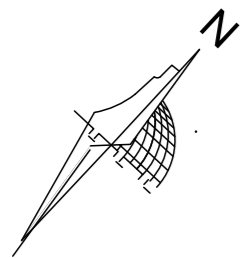

Title

Six & Seven Floor
Furniture


Supervised By


Arch. Heba Arman

Designed By

Thabet Abu Eisha
Shahd Manasrah
Nawal Hawamdeh

Scale	Date	NO.
1:500	20_1_2024	1

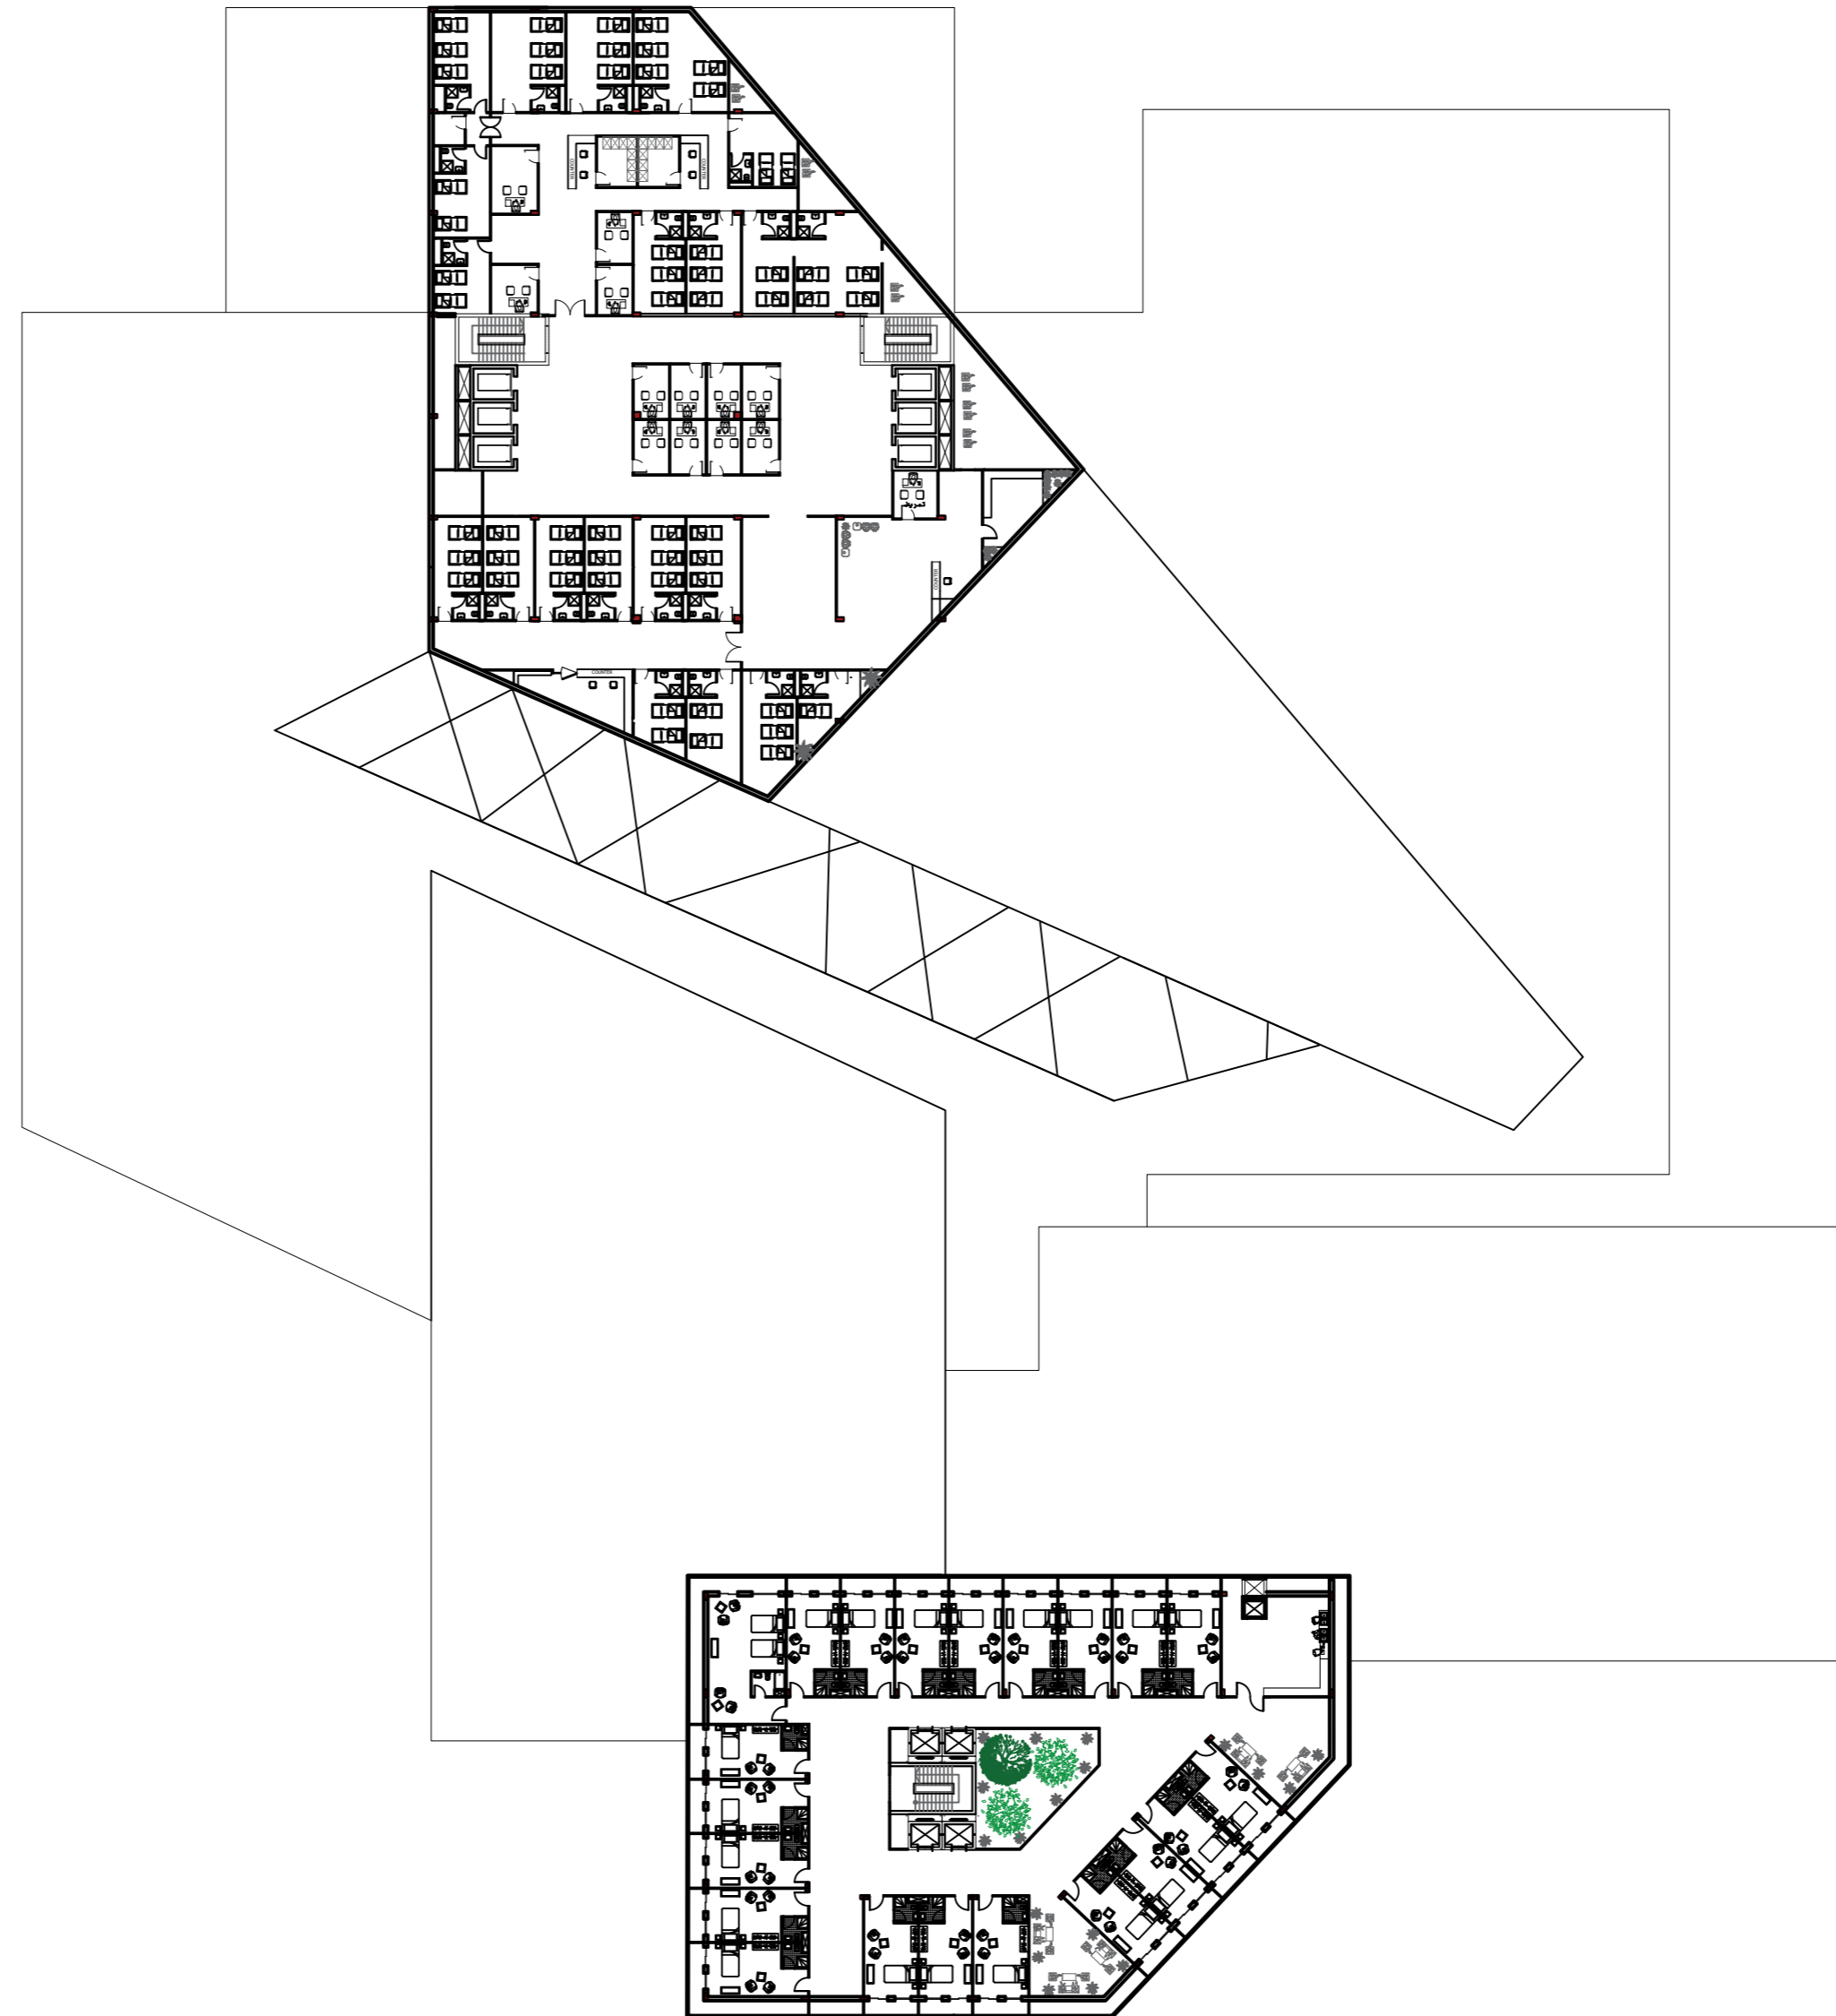

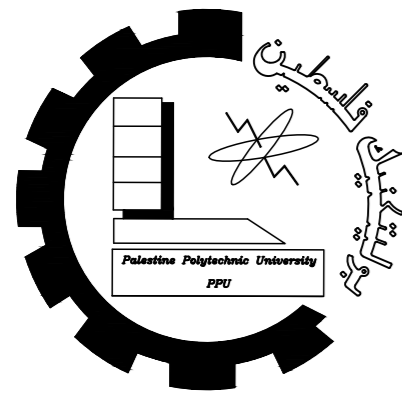


Palestine polytechnic University

Collage of Engineering

Department of Architecture

Graduation Project

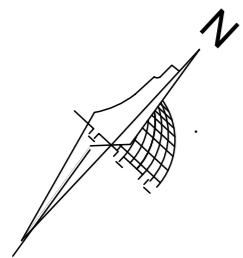

Title

Basement Floor
Diminision


Supervised By


Arch. Heba Arman

Designed By

Thabet Abu Eisha
Shahd Manasrah
Nawal Hawamdeh

Scale	Date	NO.
1:500	20_1_2024	1

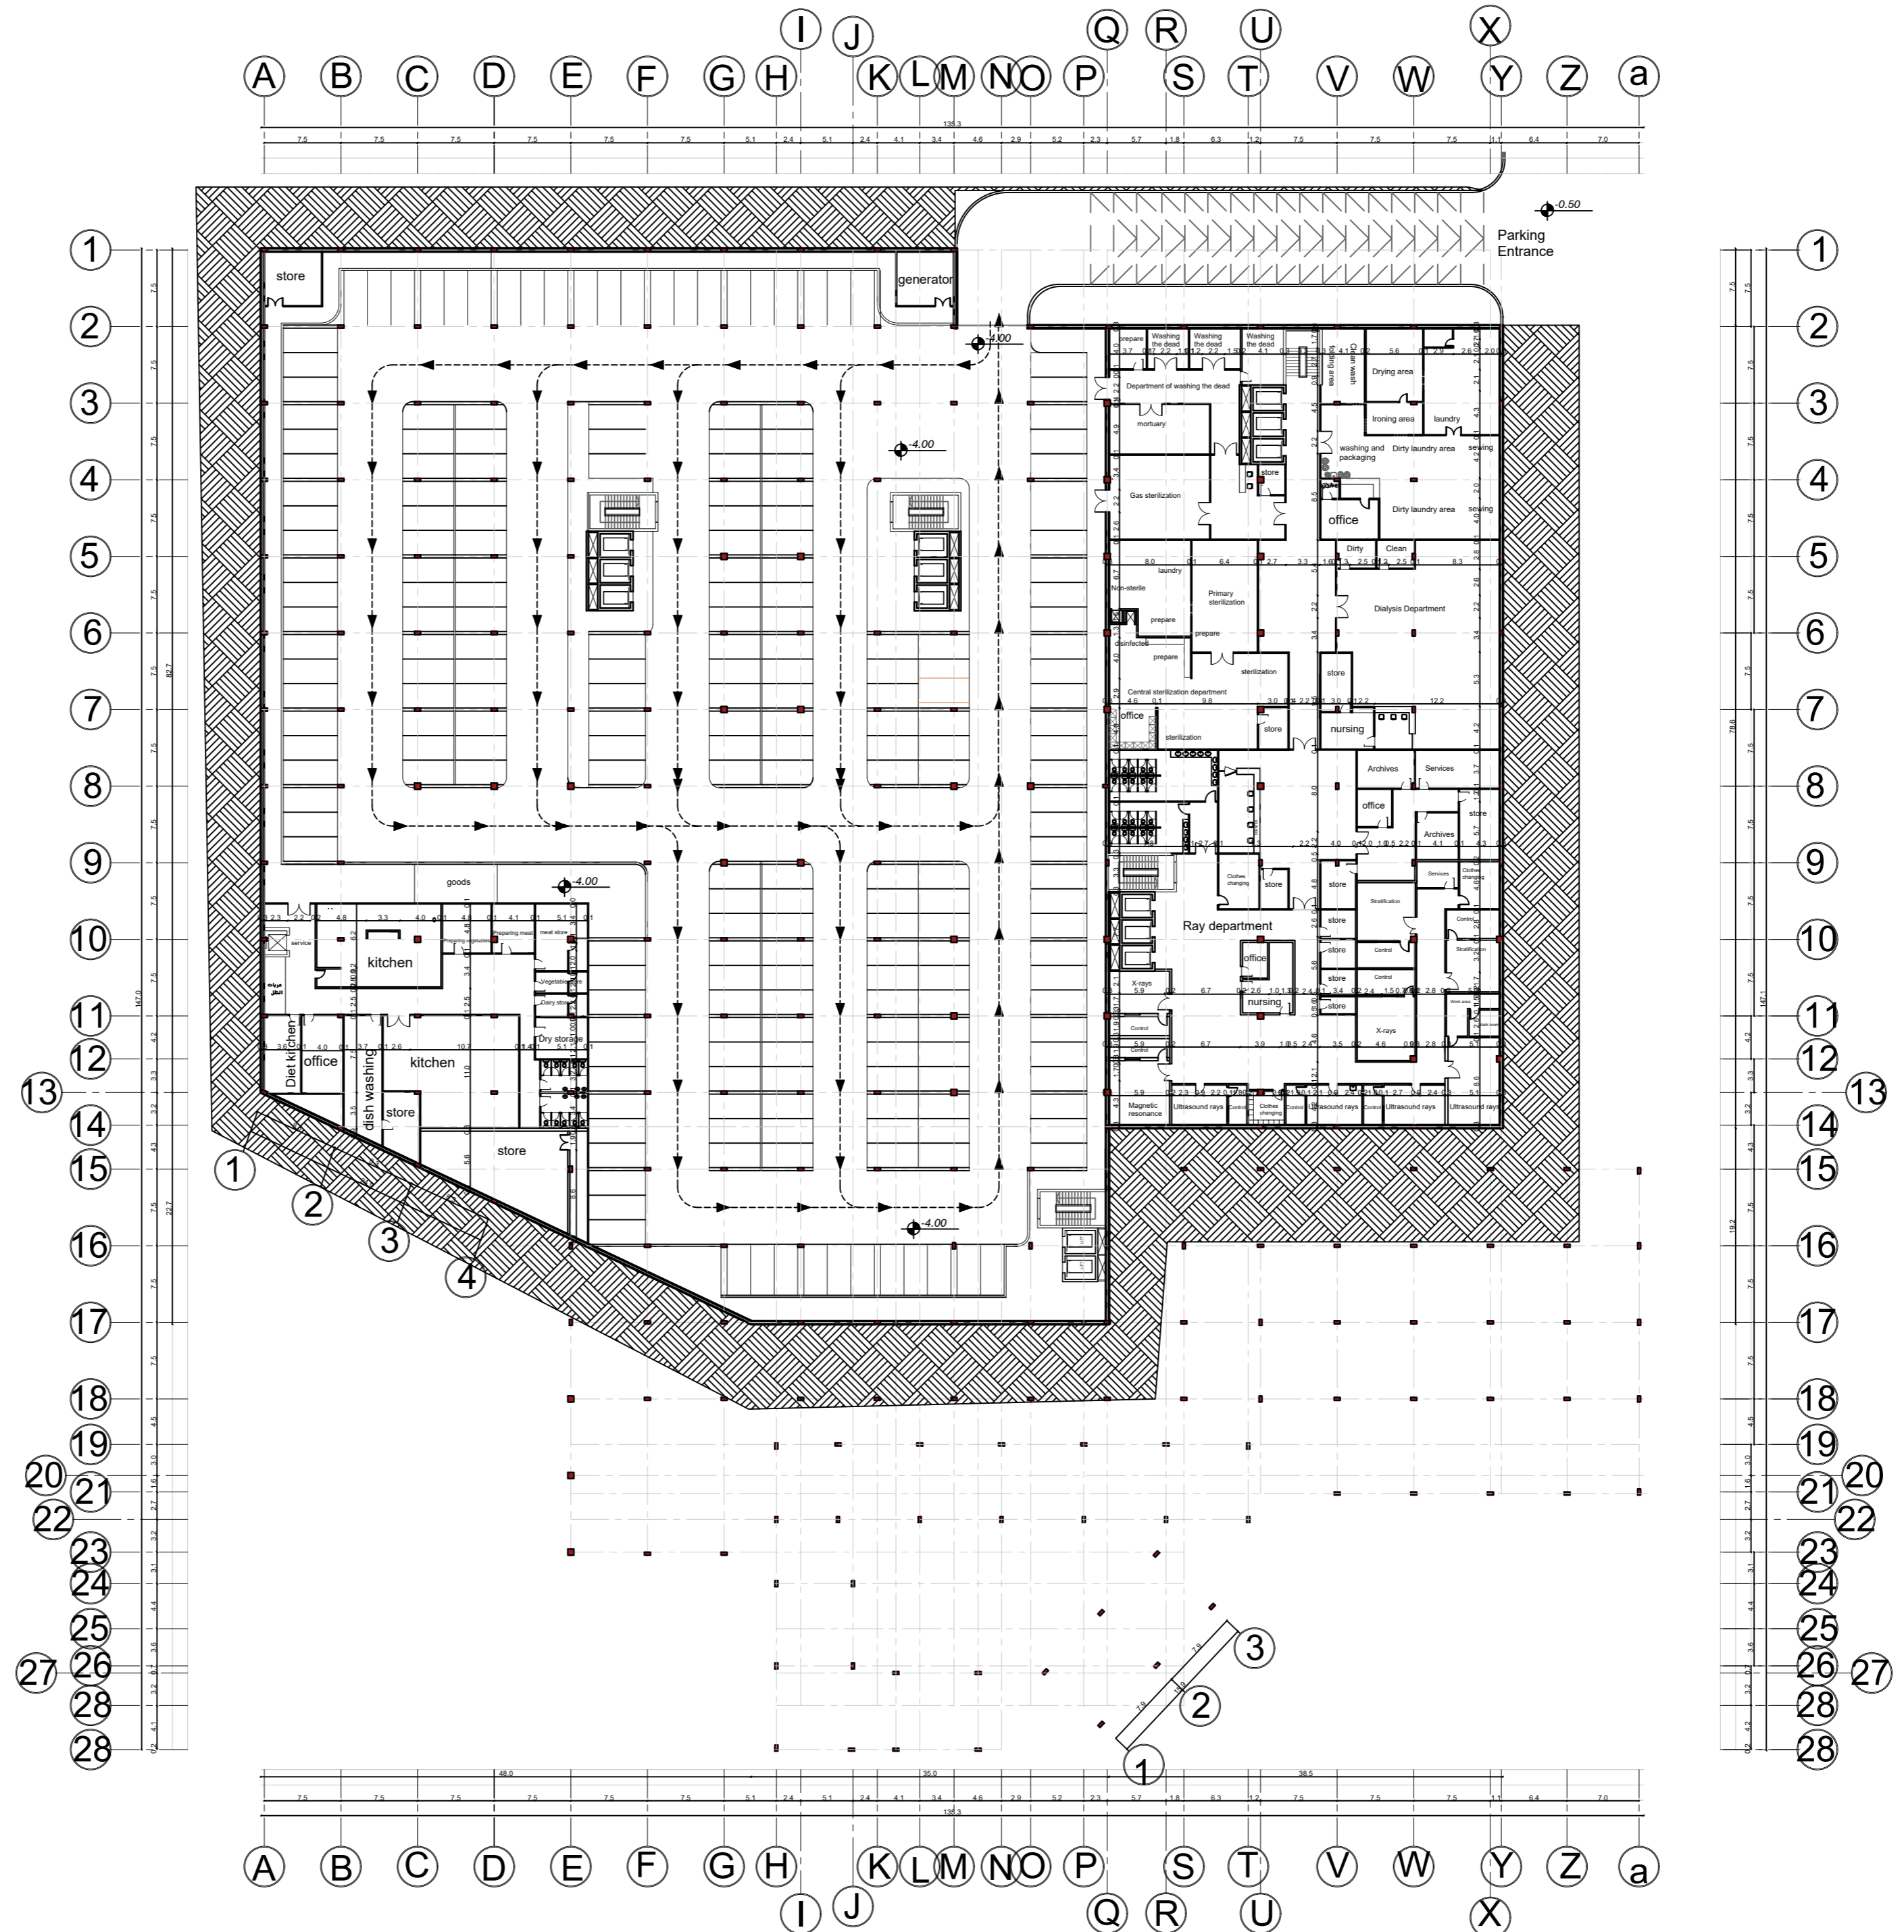

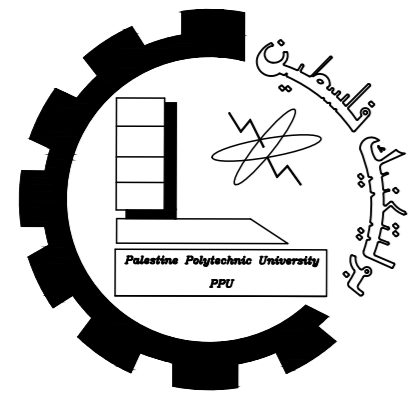


Palestine polytechnic University

Collage of Engineering

Department of Architecture

Graduation Project

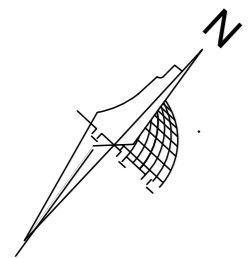

Title

Basement Floor
Furniture


Supervised By


Arch. Heba Arman

Designed By

Thabet Abu Eisha
Shahd Manasrah
Nawal Hawamdeh

Scale	Date	NO.
1:500	20_1_2024	1

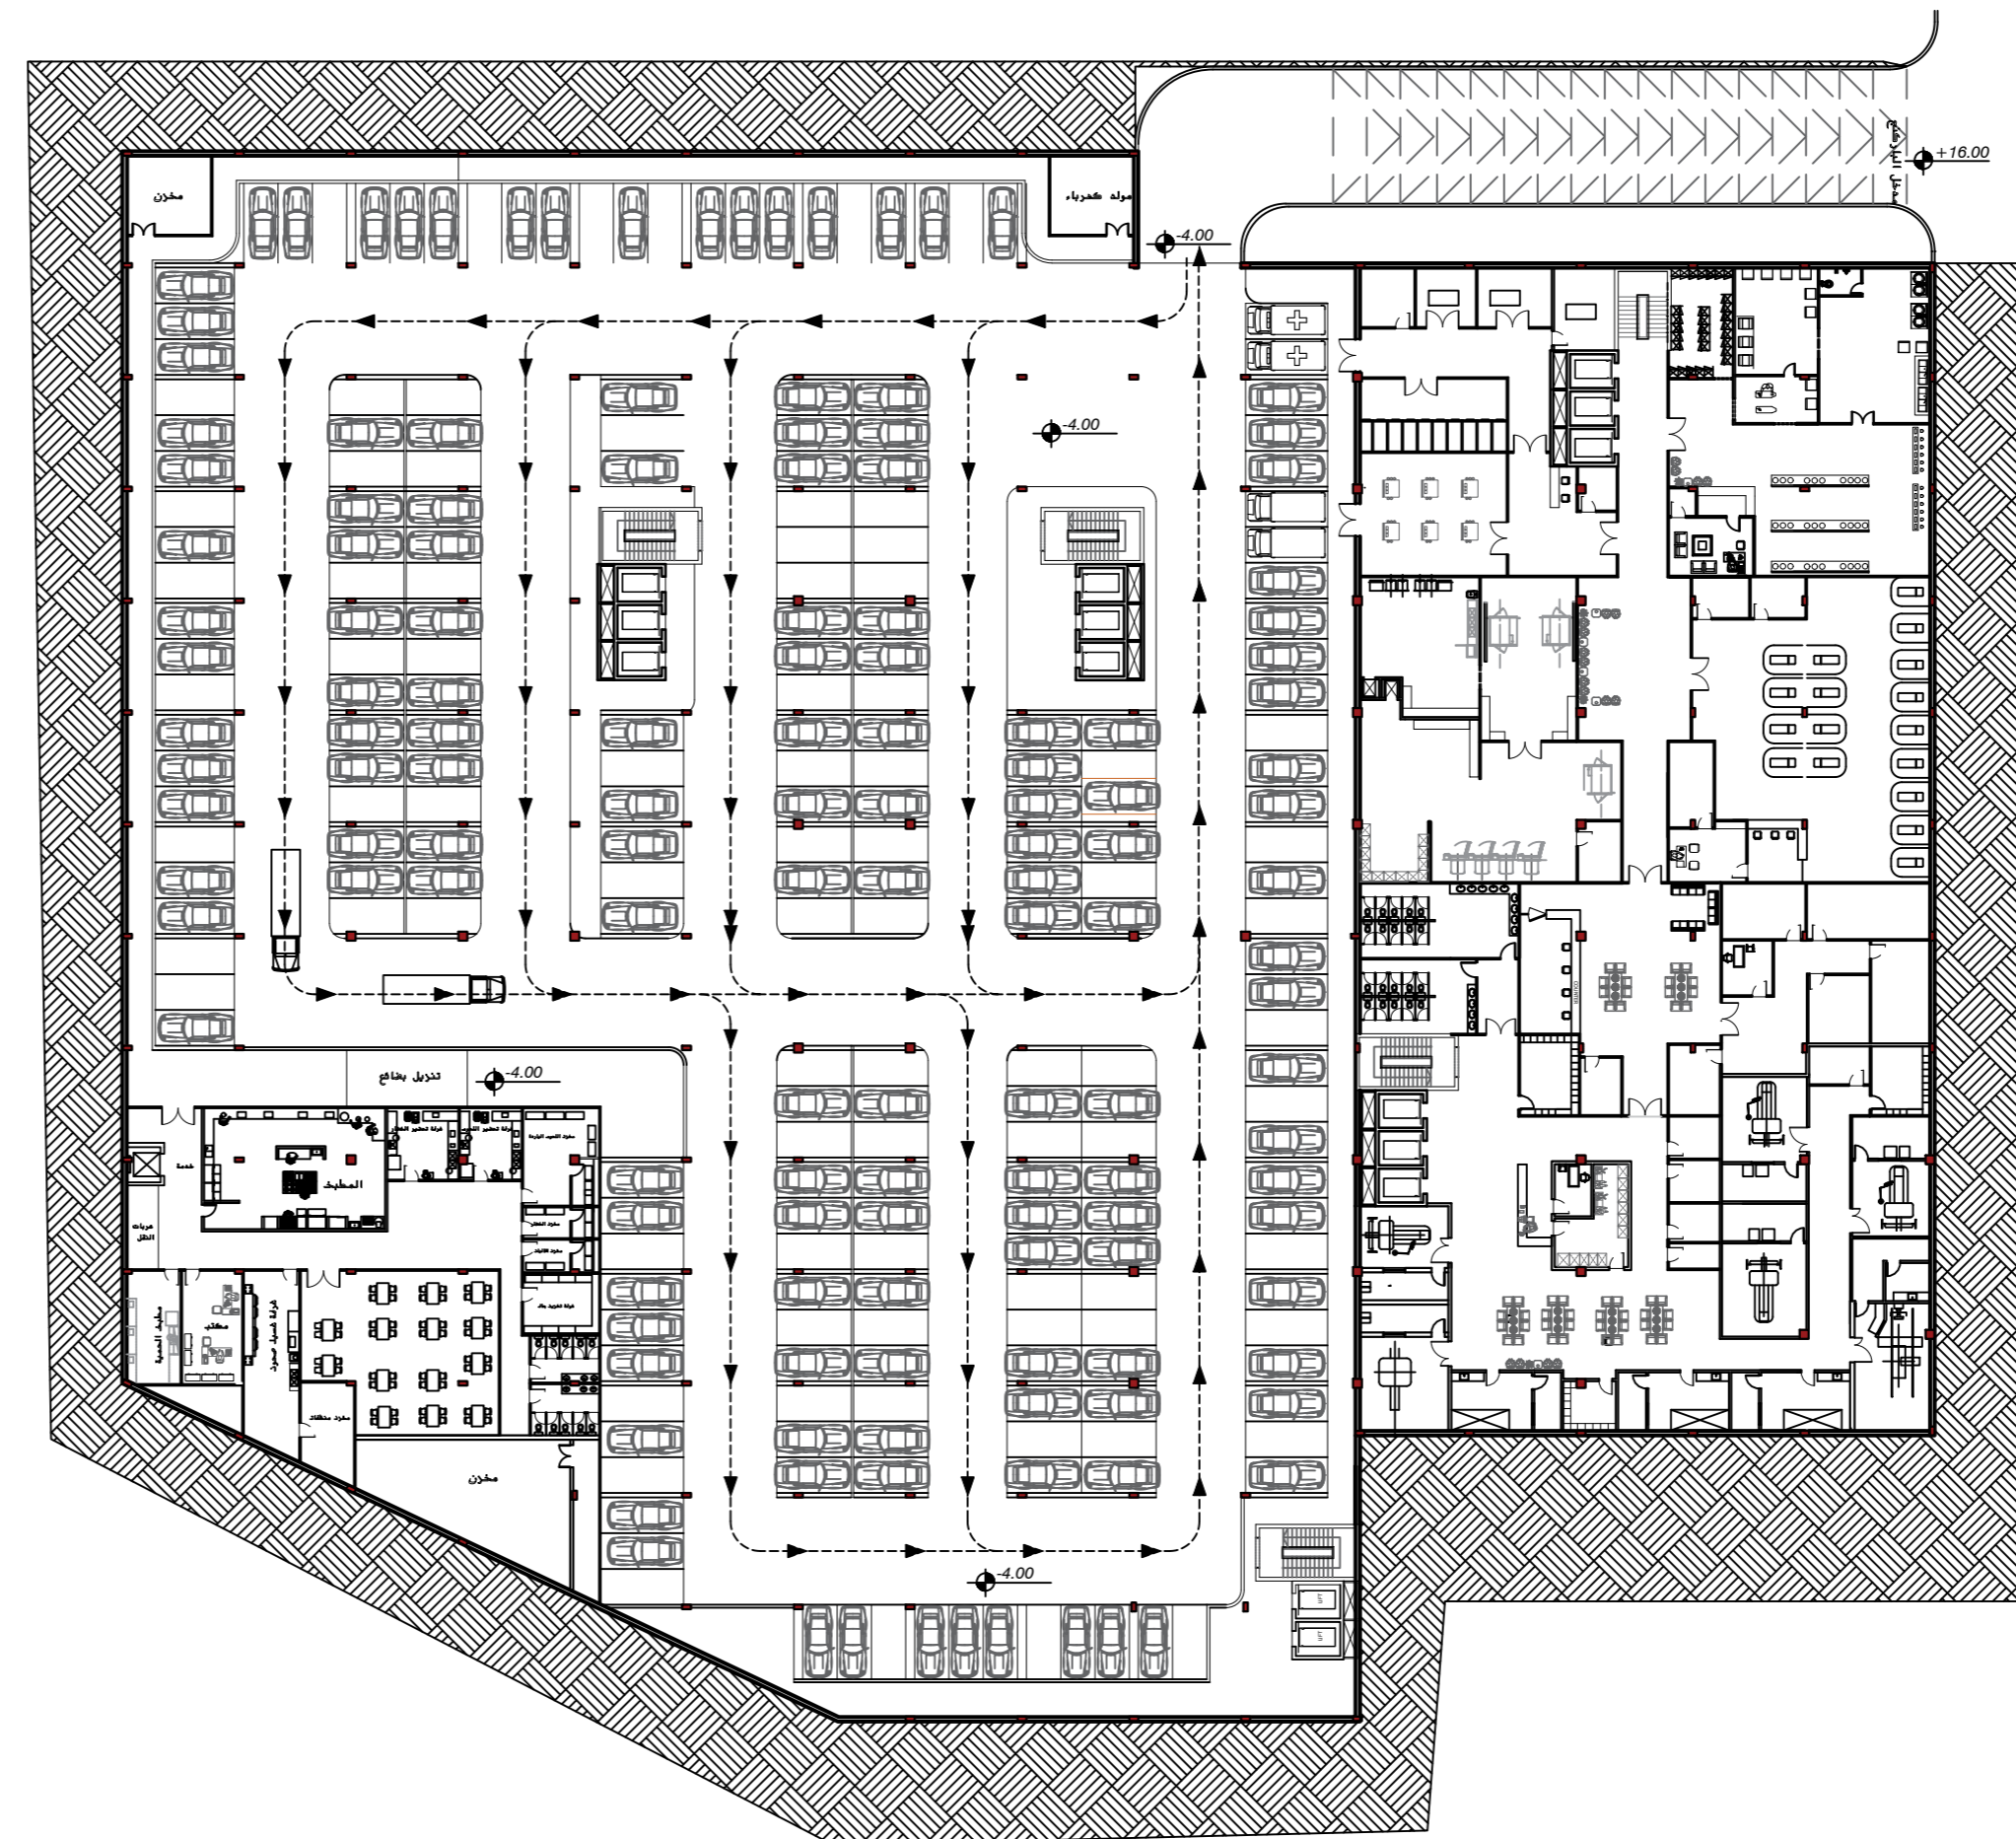

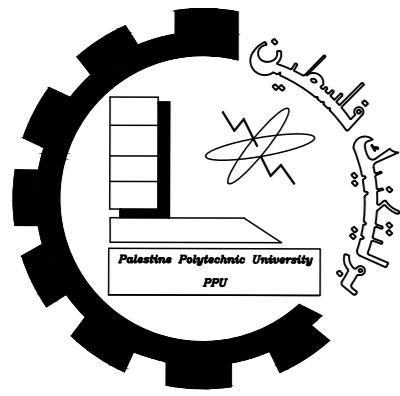


Palestine polytechnic University

Collage of Engineering

Department of Architecture

Graduation Project

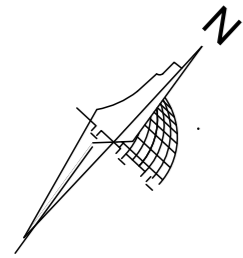

Title

Section

Supervised By

Arch. Heba Arman

Designed By

Thabet Abu Eisha
Shahd Manasrah
Nawal Hawamdeh

Scale


Date


NO.

1:500

20_1_2024

1

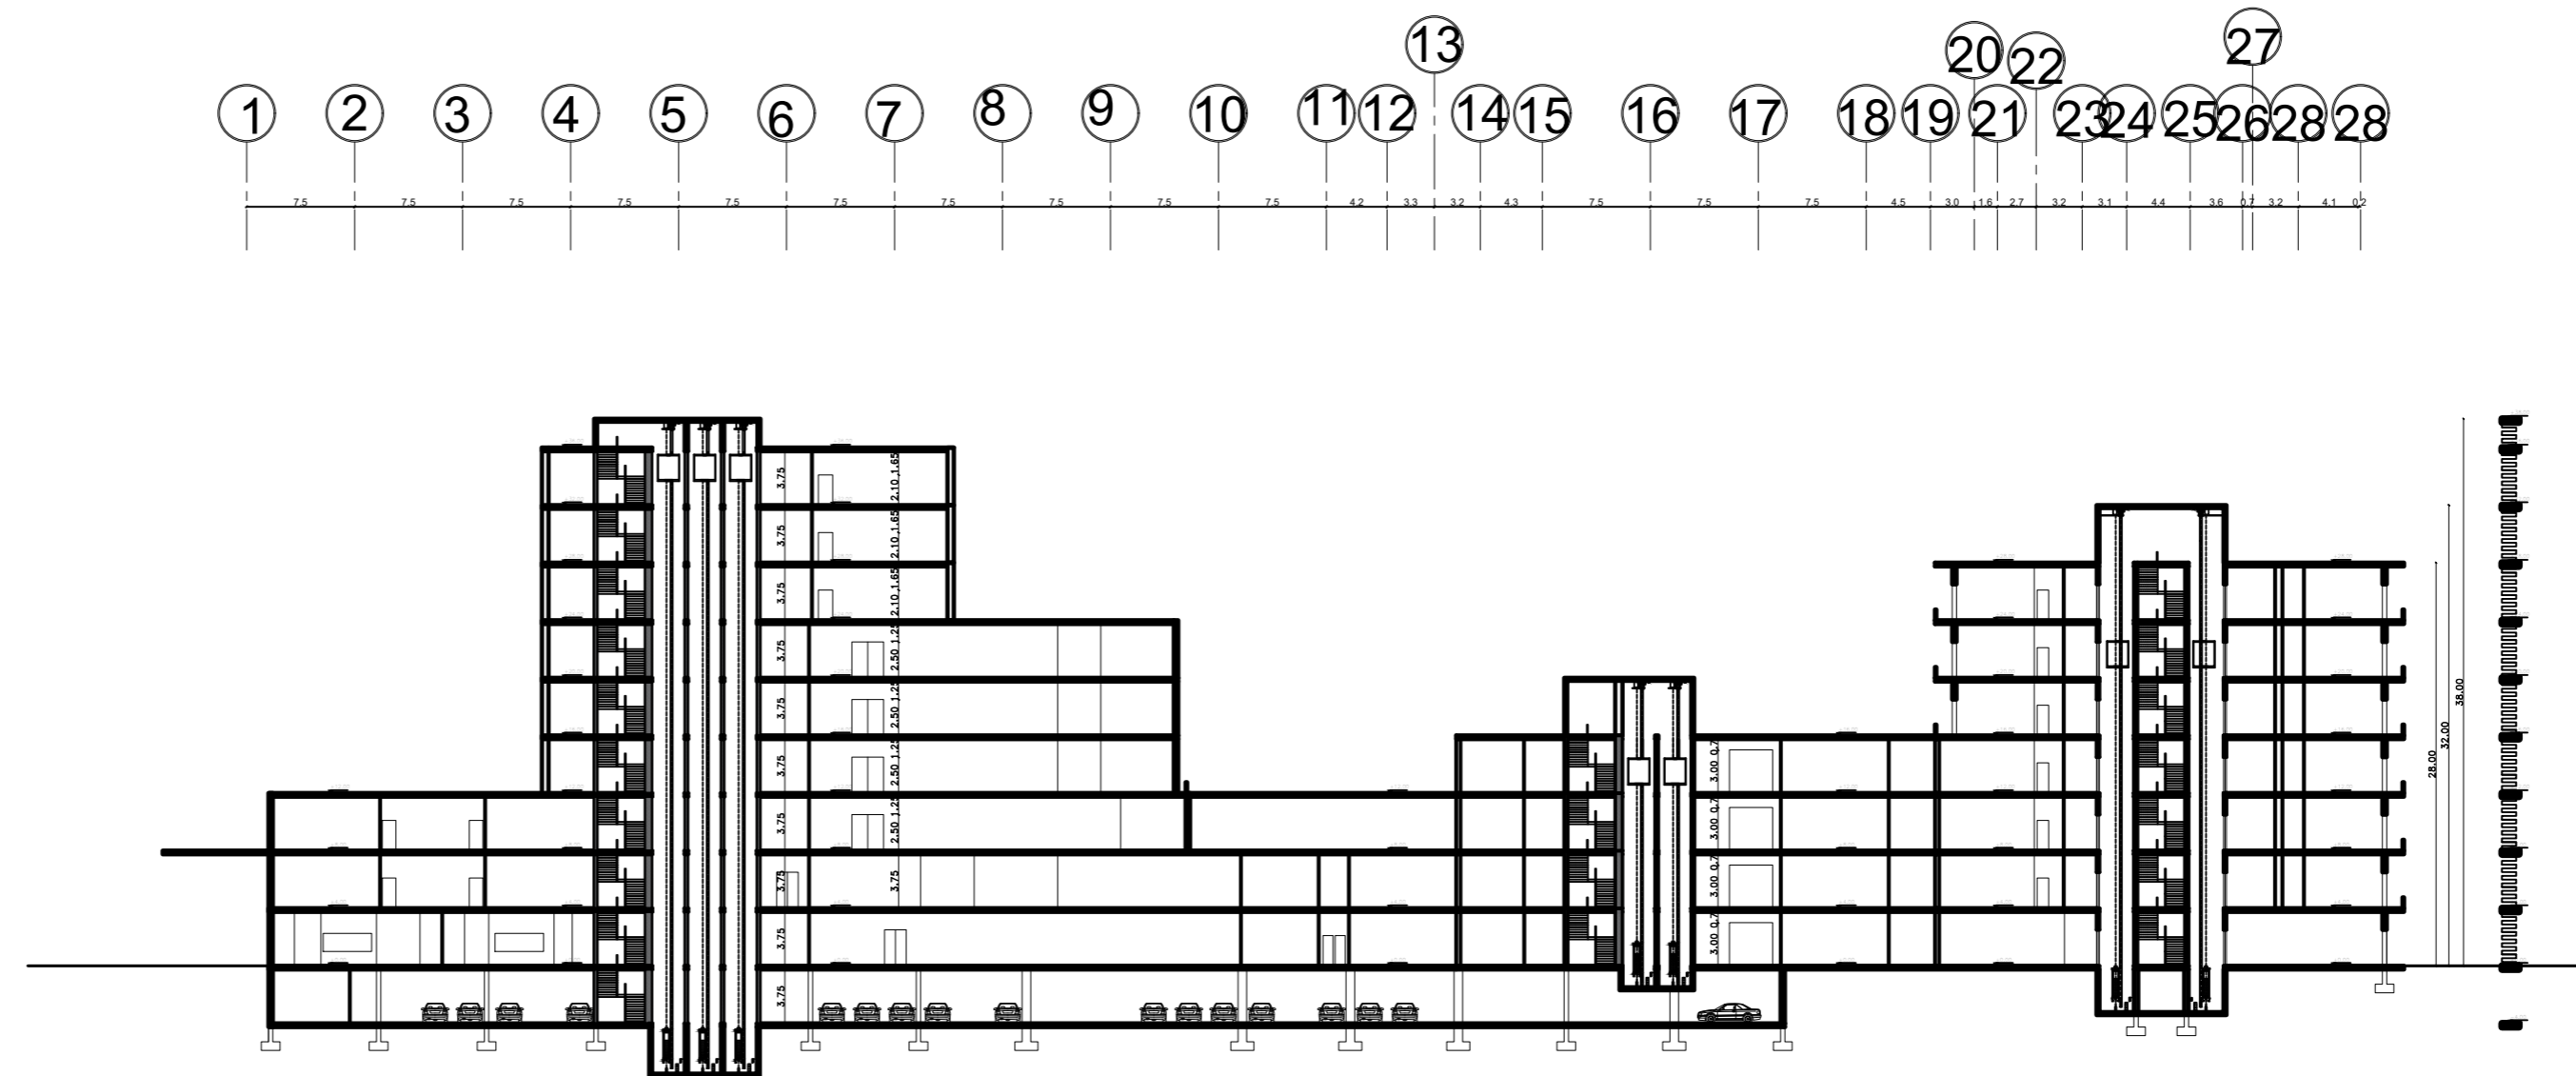

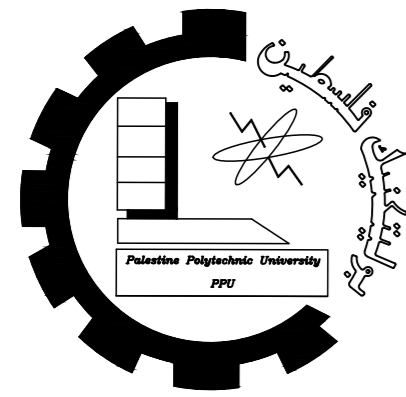


Palestine polytechnic University

Collage of Engineering

Department of Architecture

Graduation Project

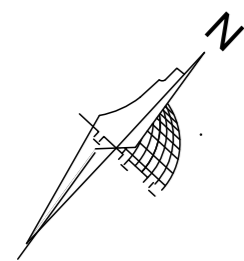

Title

Elevations

Supervised By

Arch. Heba Arman



Designed By

Thabet Abu Eisha



Shahd Manasrah

Nawal Hawamdeh


Scale	Date	NO.
1:500	20_1_2024	1

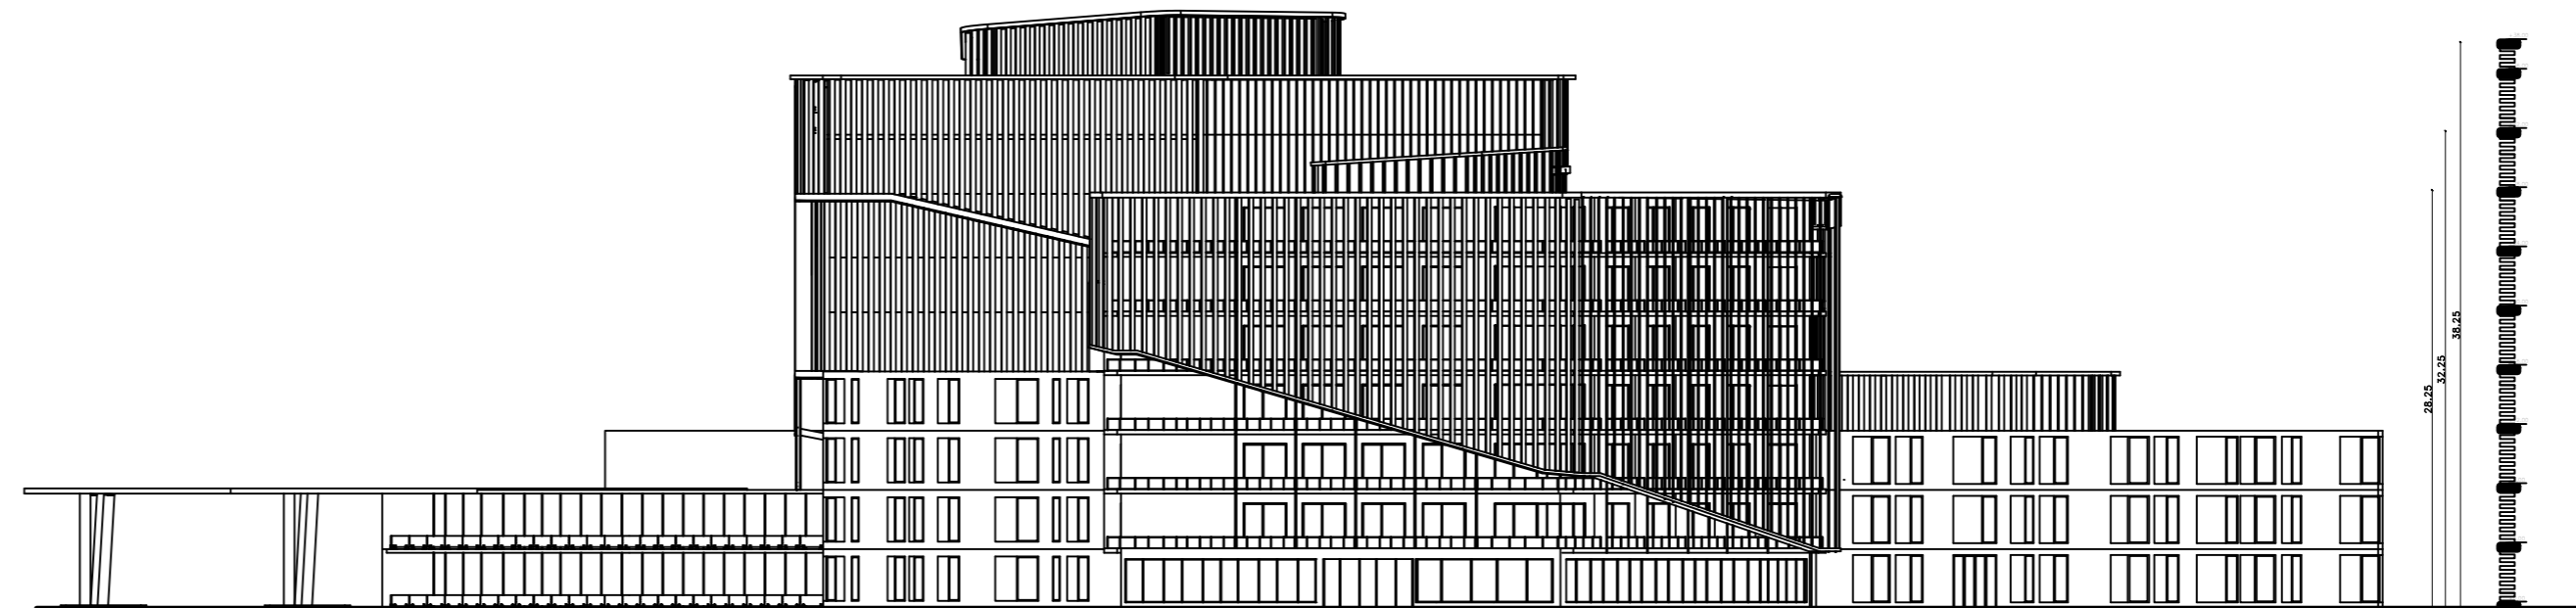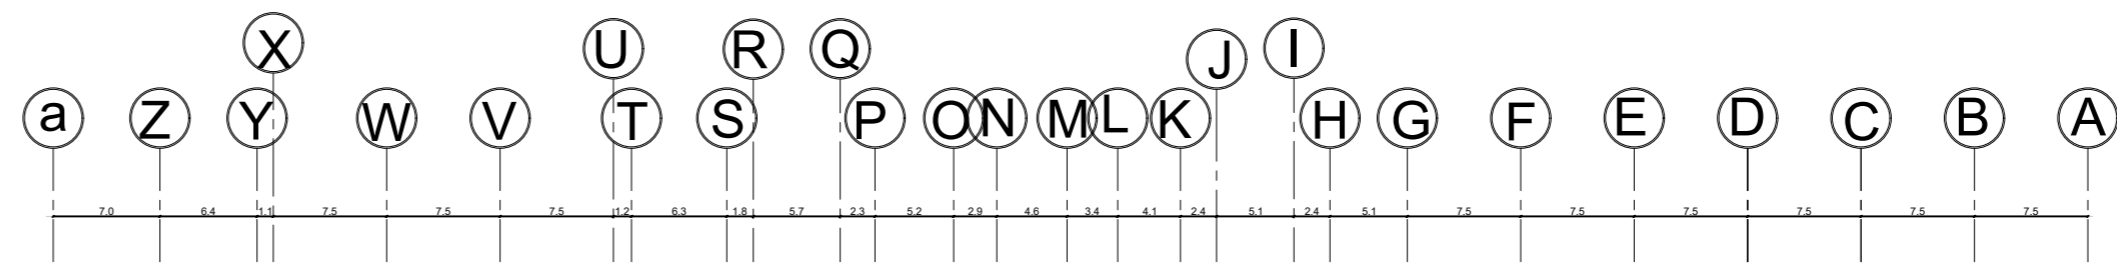

South Eastern Elevation

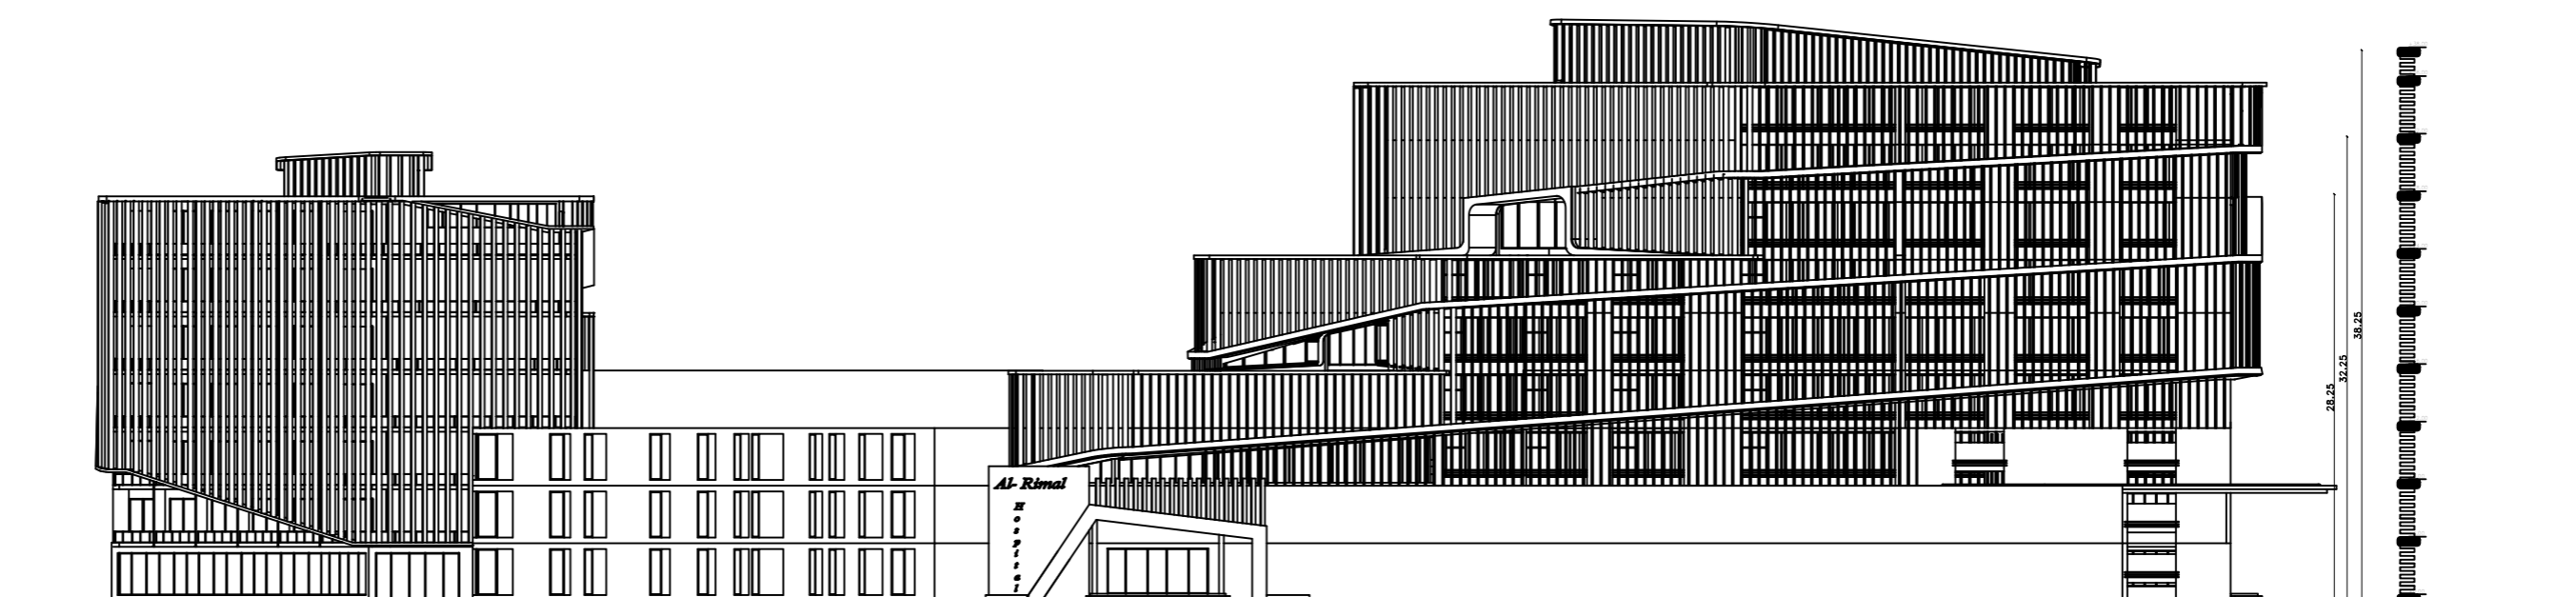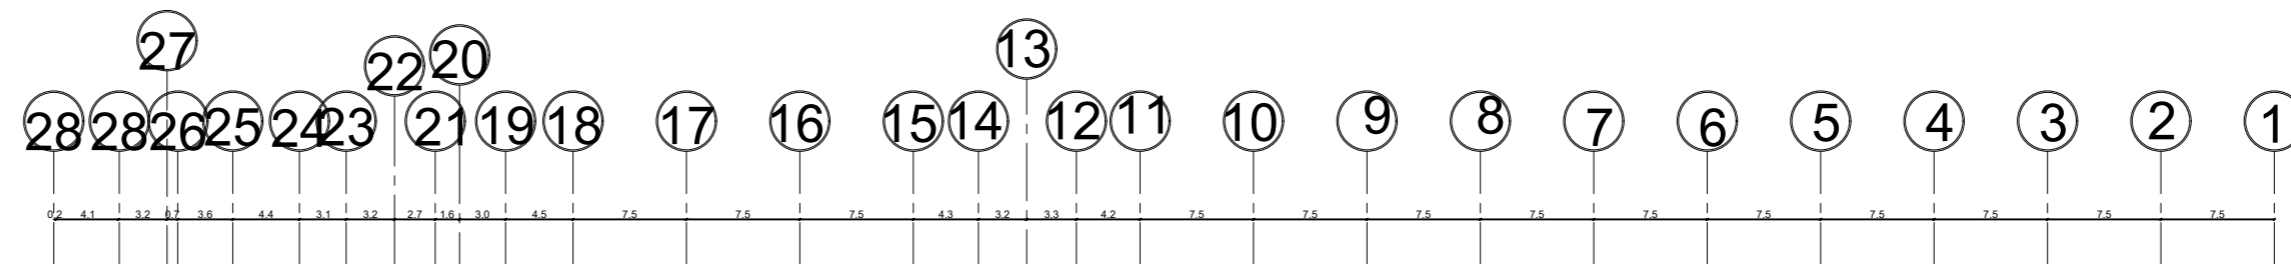

Northeastern Elevation

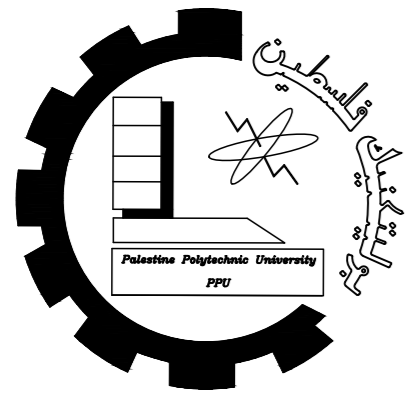


Palestine polytechnic University

Collage of Engineering

Department of Architecture

Graduation Project

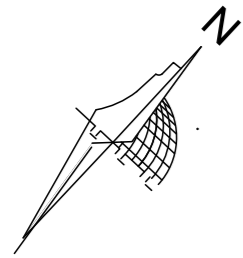

Title

Elevations

Supervised By

Arch. Heba Arman



Designed By

Thabet Abu Eisha



Shahd Manasrah

Nawal Hawamdeh

Scale	Date	NO.
1:500	20_1_2024	1

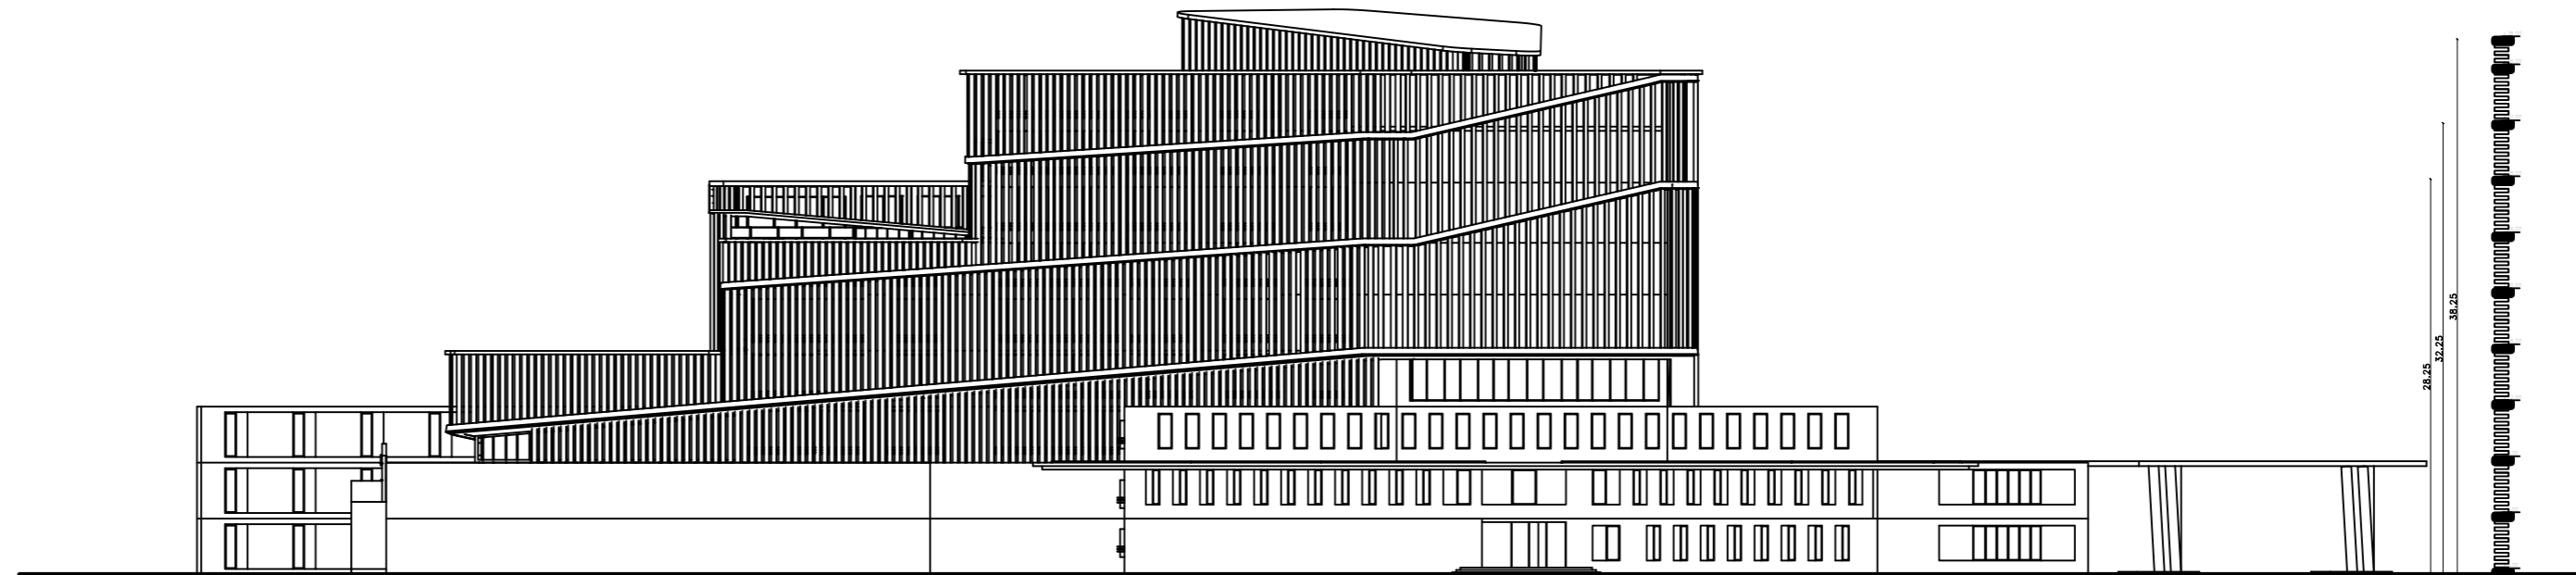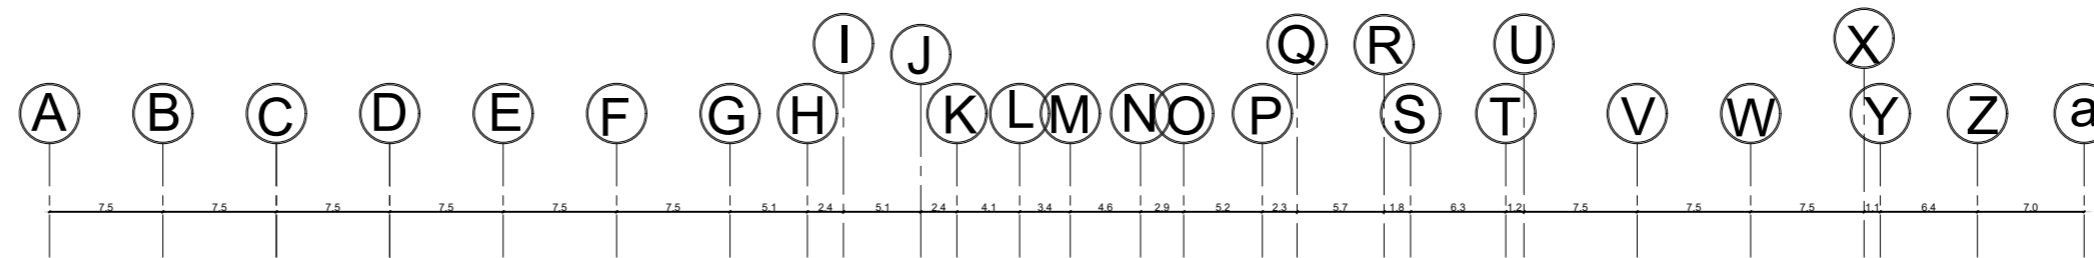


North western Elevation

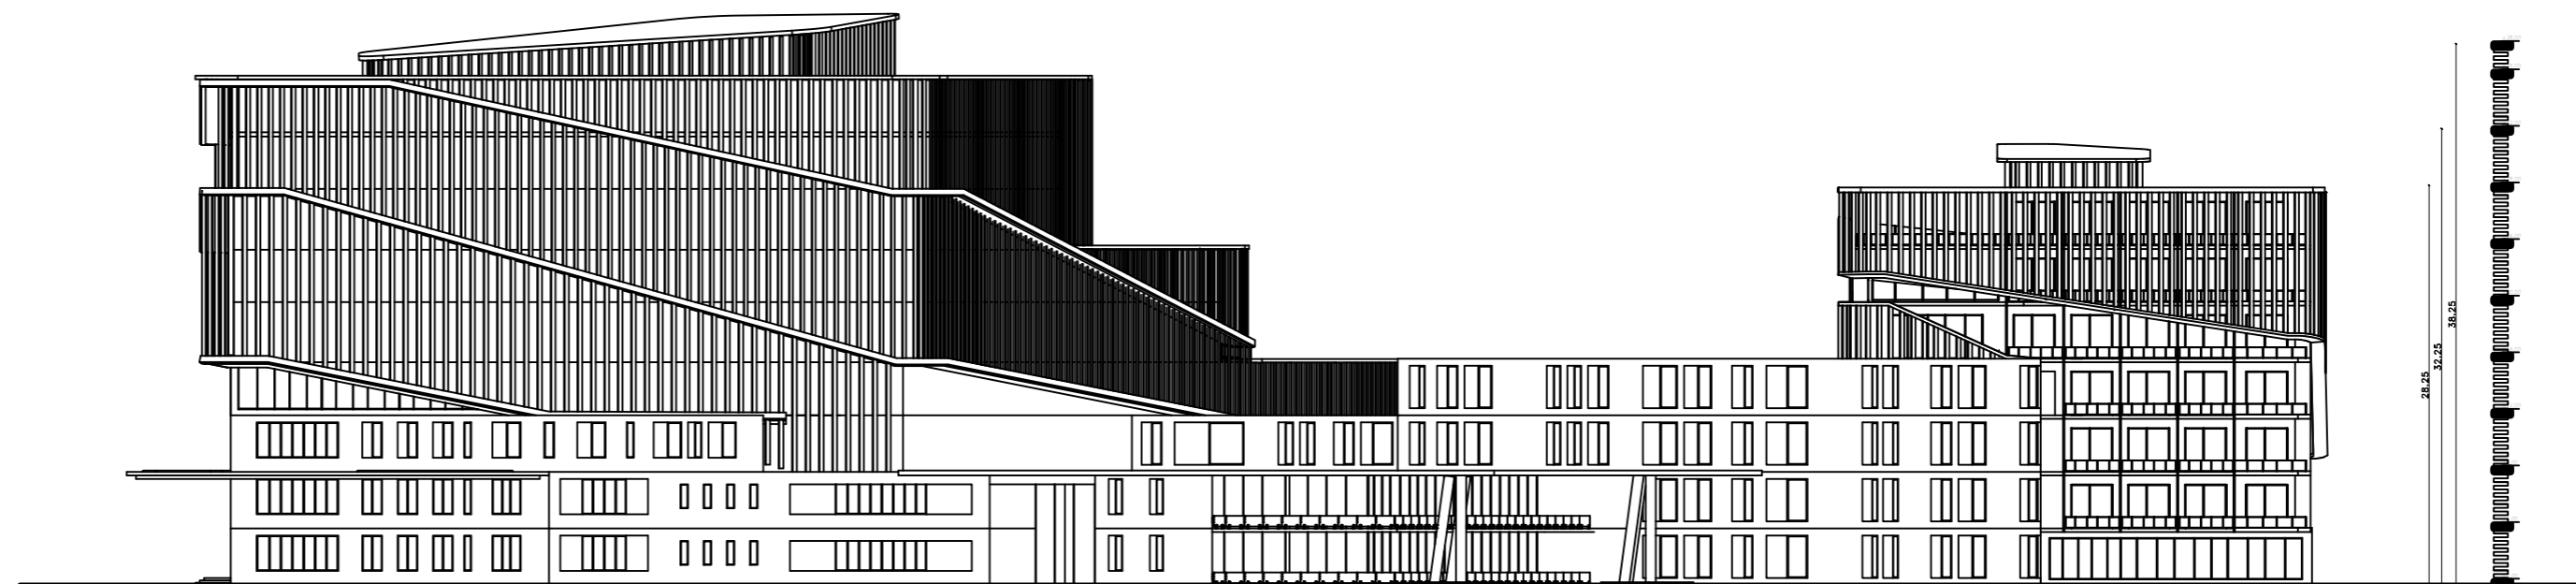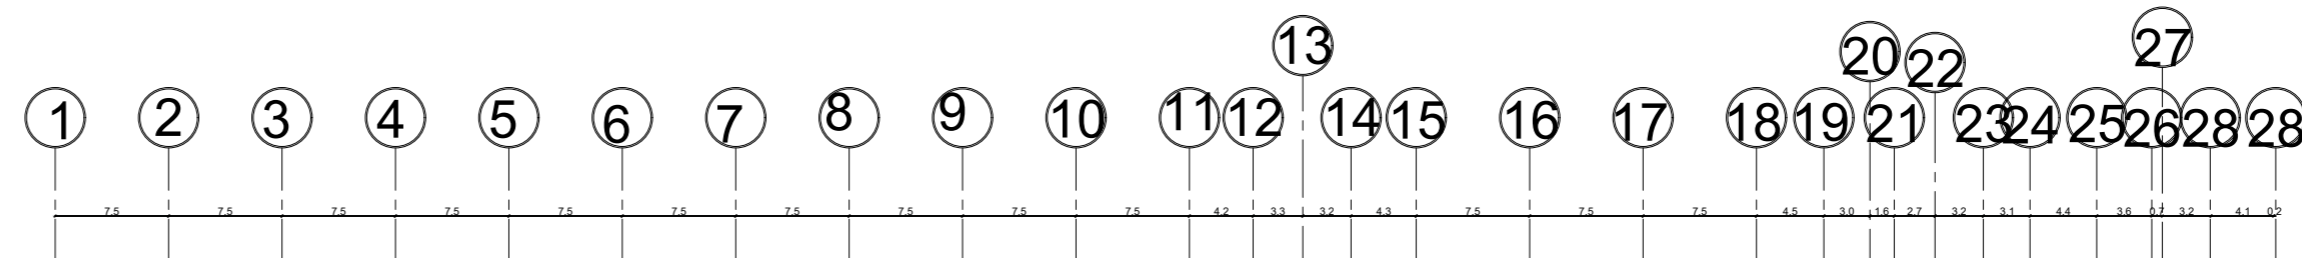

Southwestern Elevation



Commercial Section

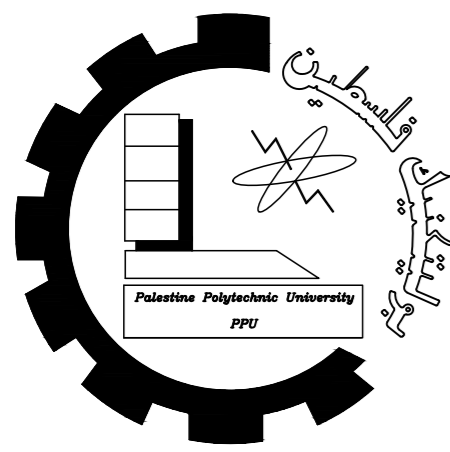


Palestine polytechnic University

Collage of Engineering

Department of Architecture

Graduation Project

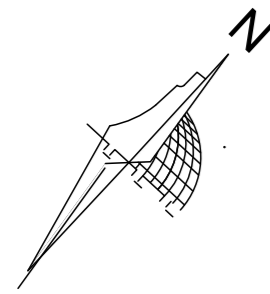

Title

Basement Floor
Diminision

Supervised By

Eng. Heba Arman

Designed By

Thabet Abu Eisha
Shahd Manasrah
Nawal Hawamdeh

Scale


Date


NO.

1:250

20_1_2024

1

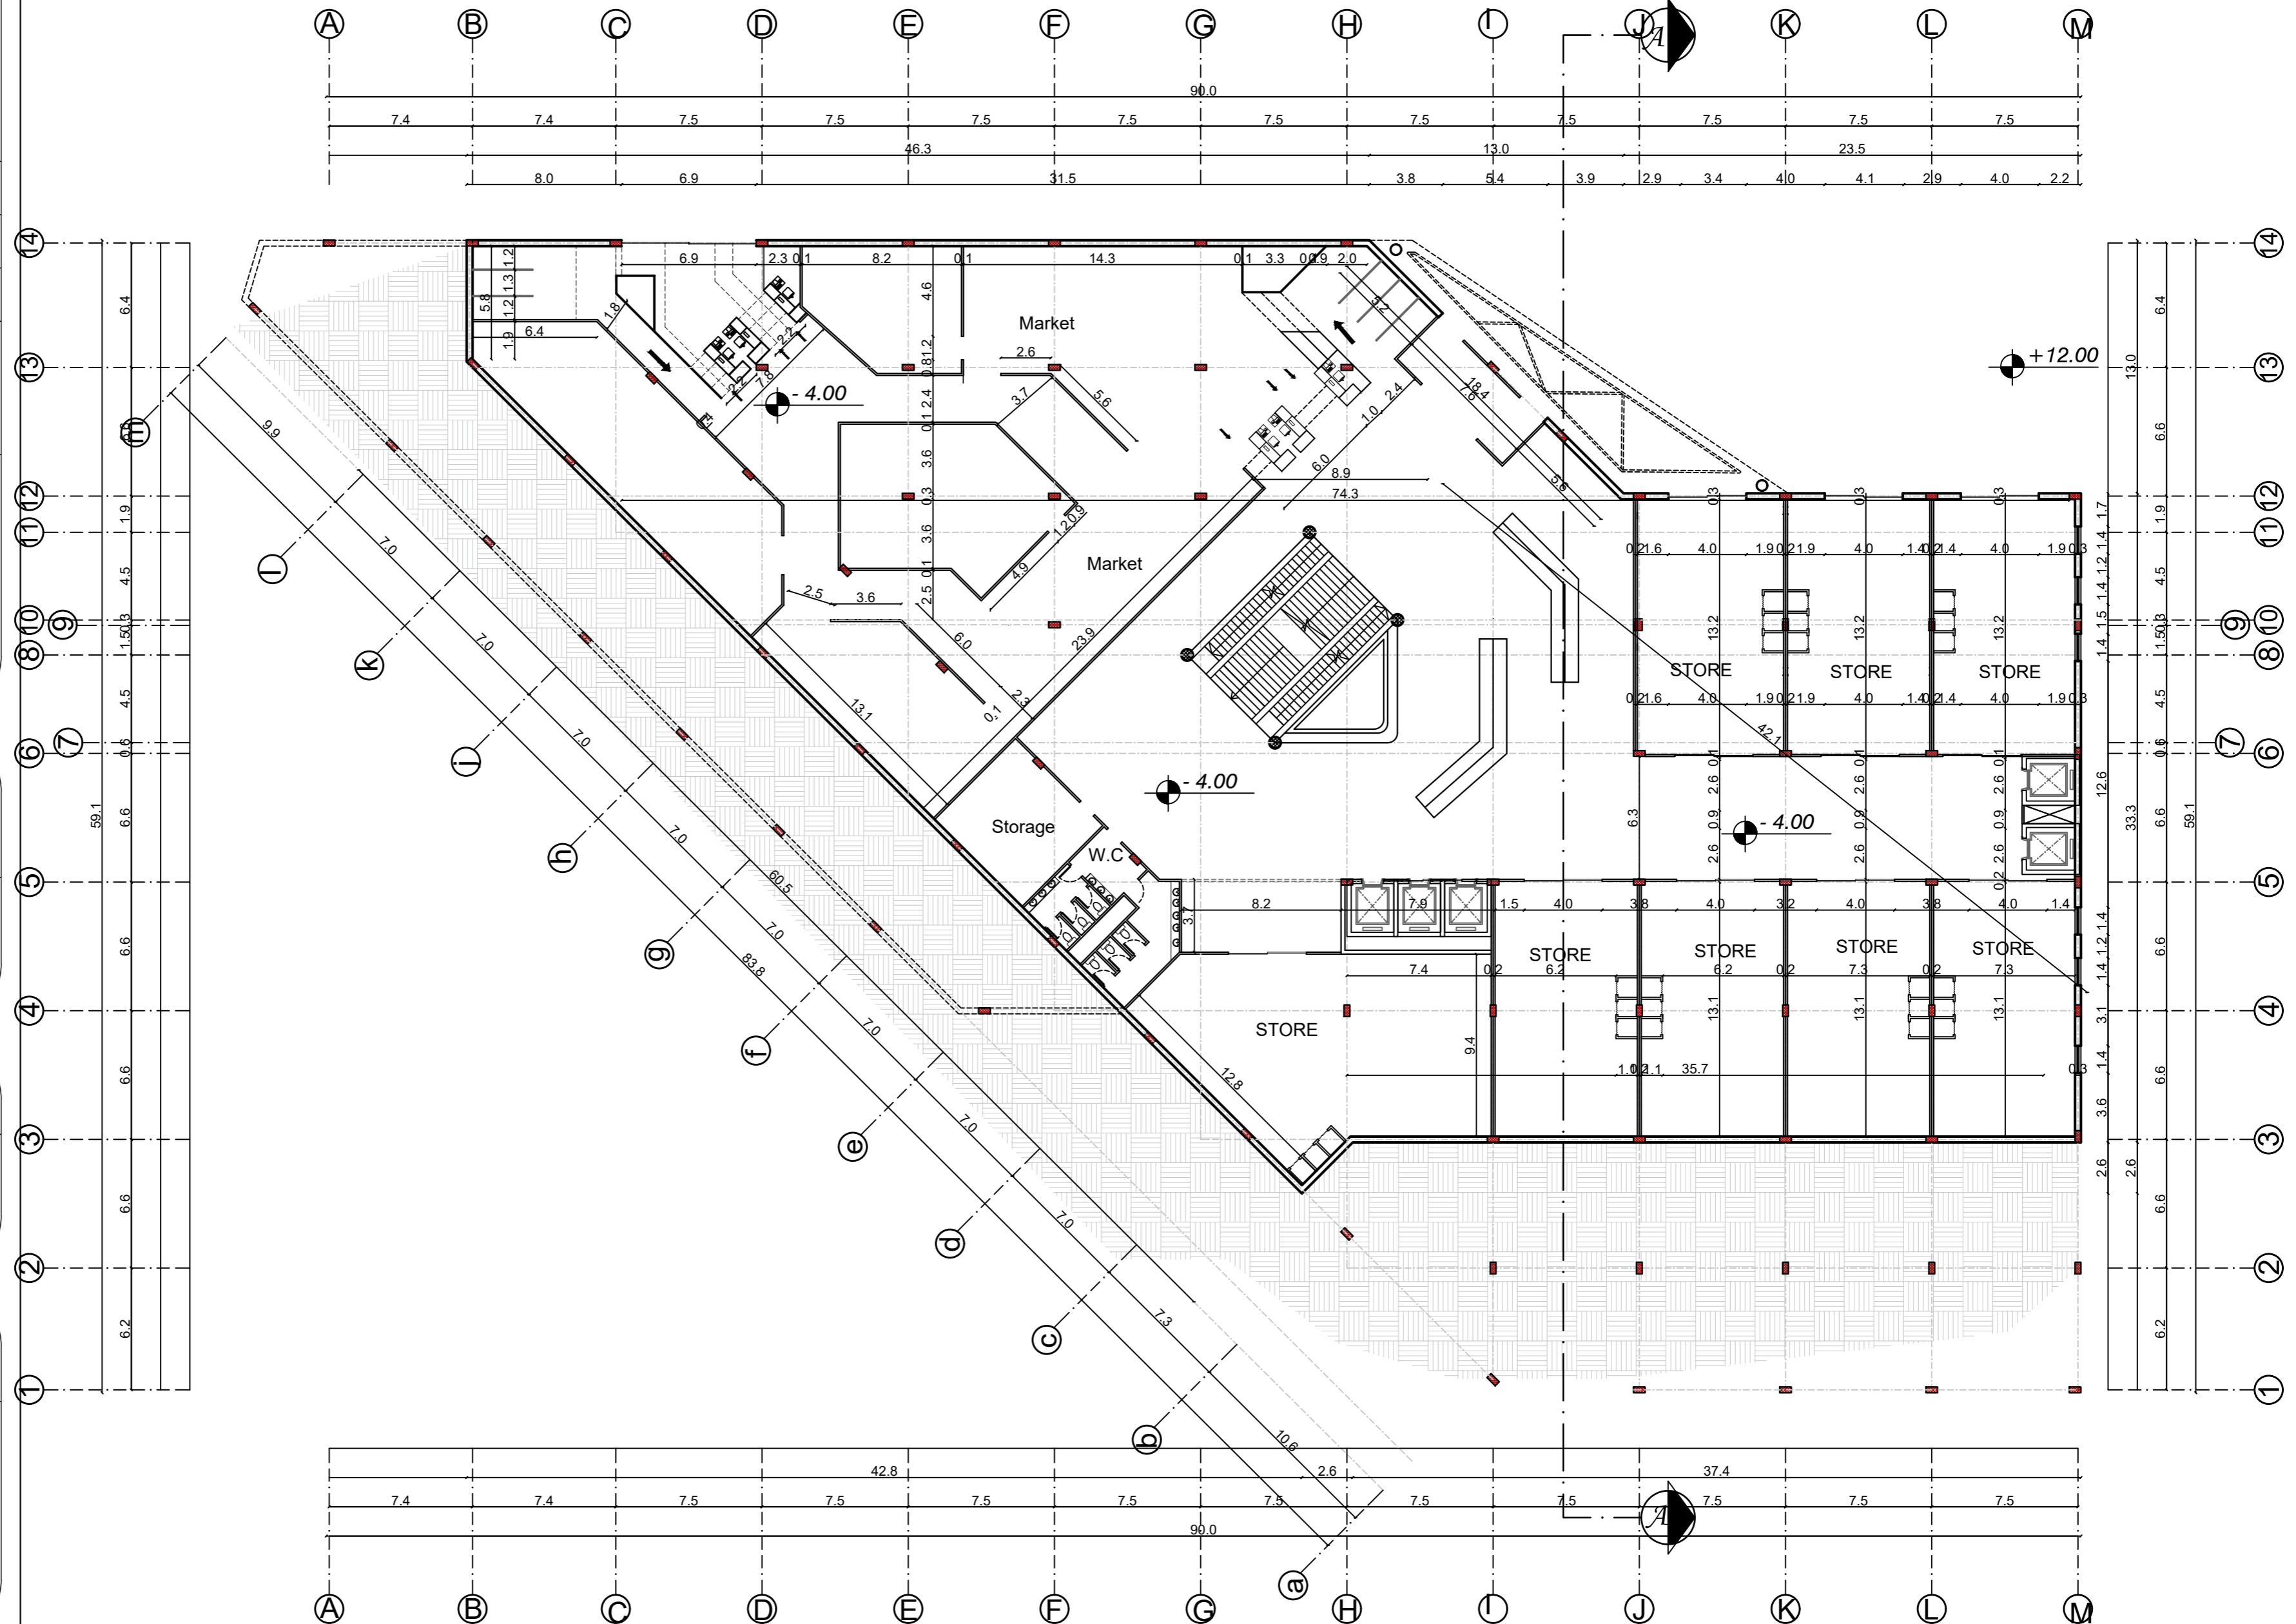

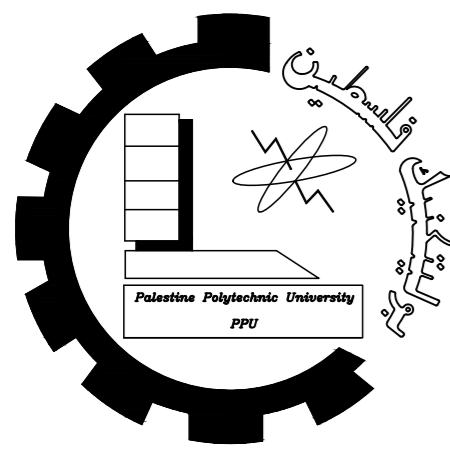


Palestine polytechnic University

Collage of Engineering

Department of Architecture

Graduation Project

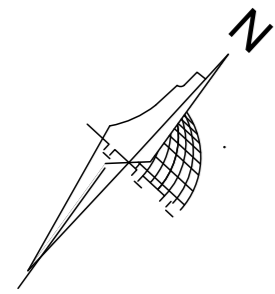

Title

Basement Floor
Furniture

Supervised By

Eng. Heba Arman

Designed By

Thabet Abu Eisha
Shahd Manasrah
Nawal Hawamdeh

Scale


Date


NO.

1:250

20_1_2024

1

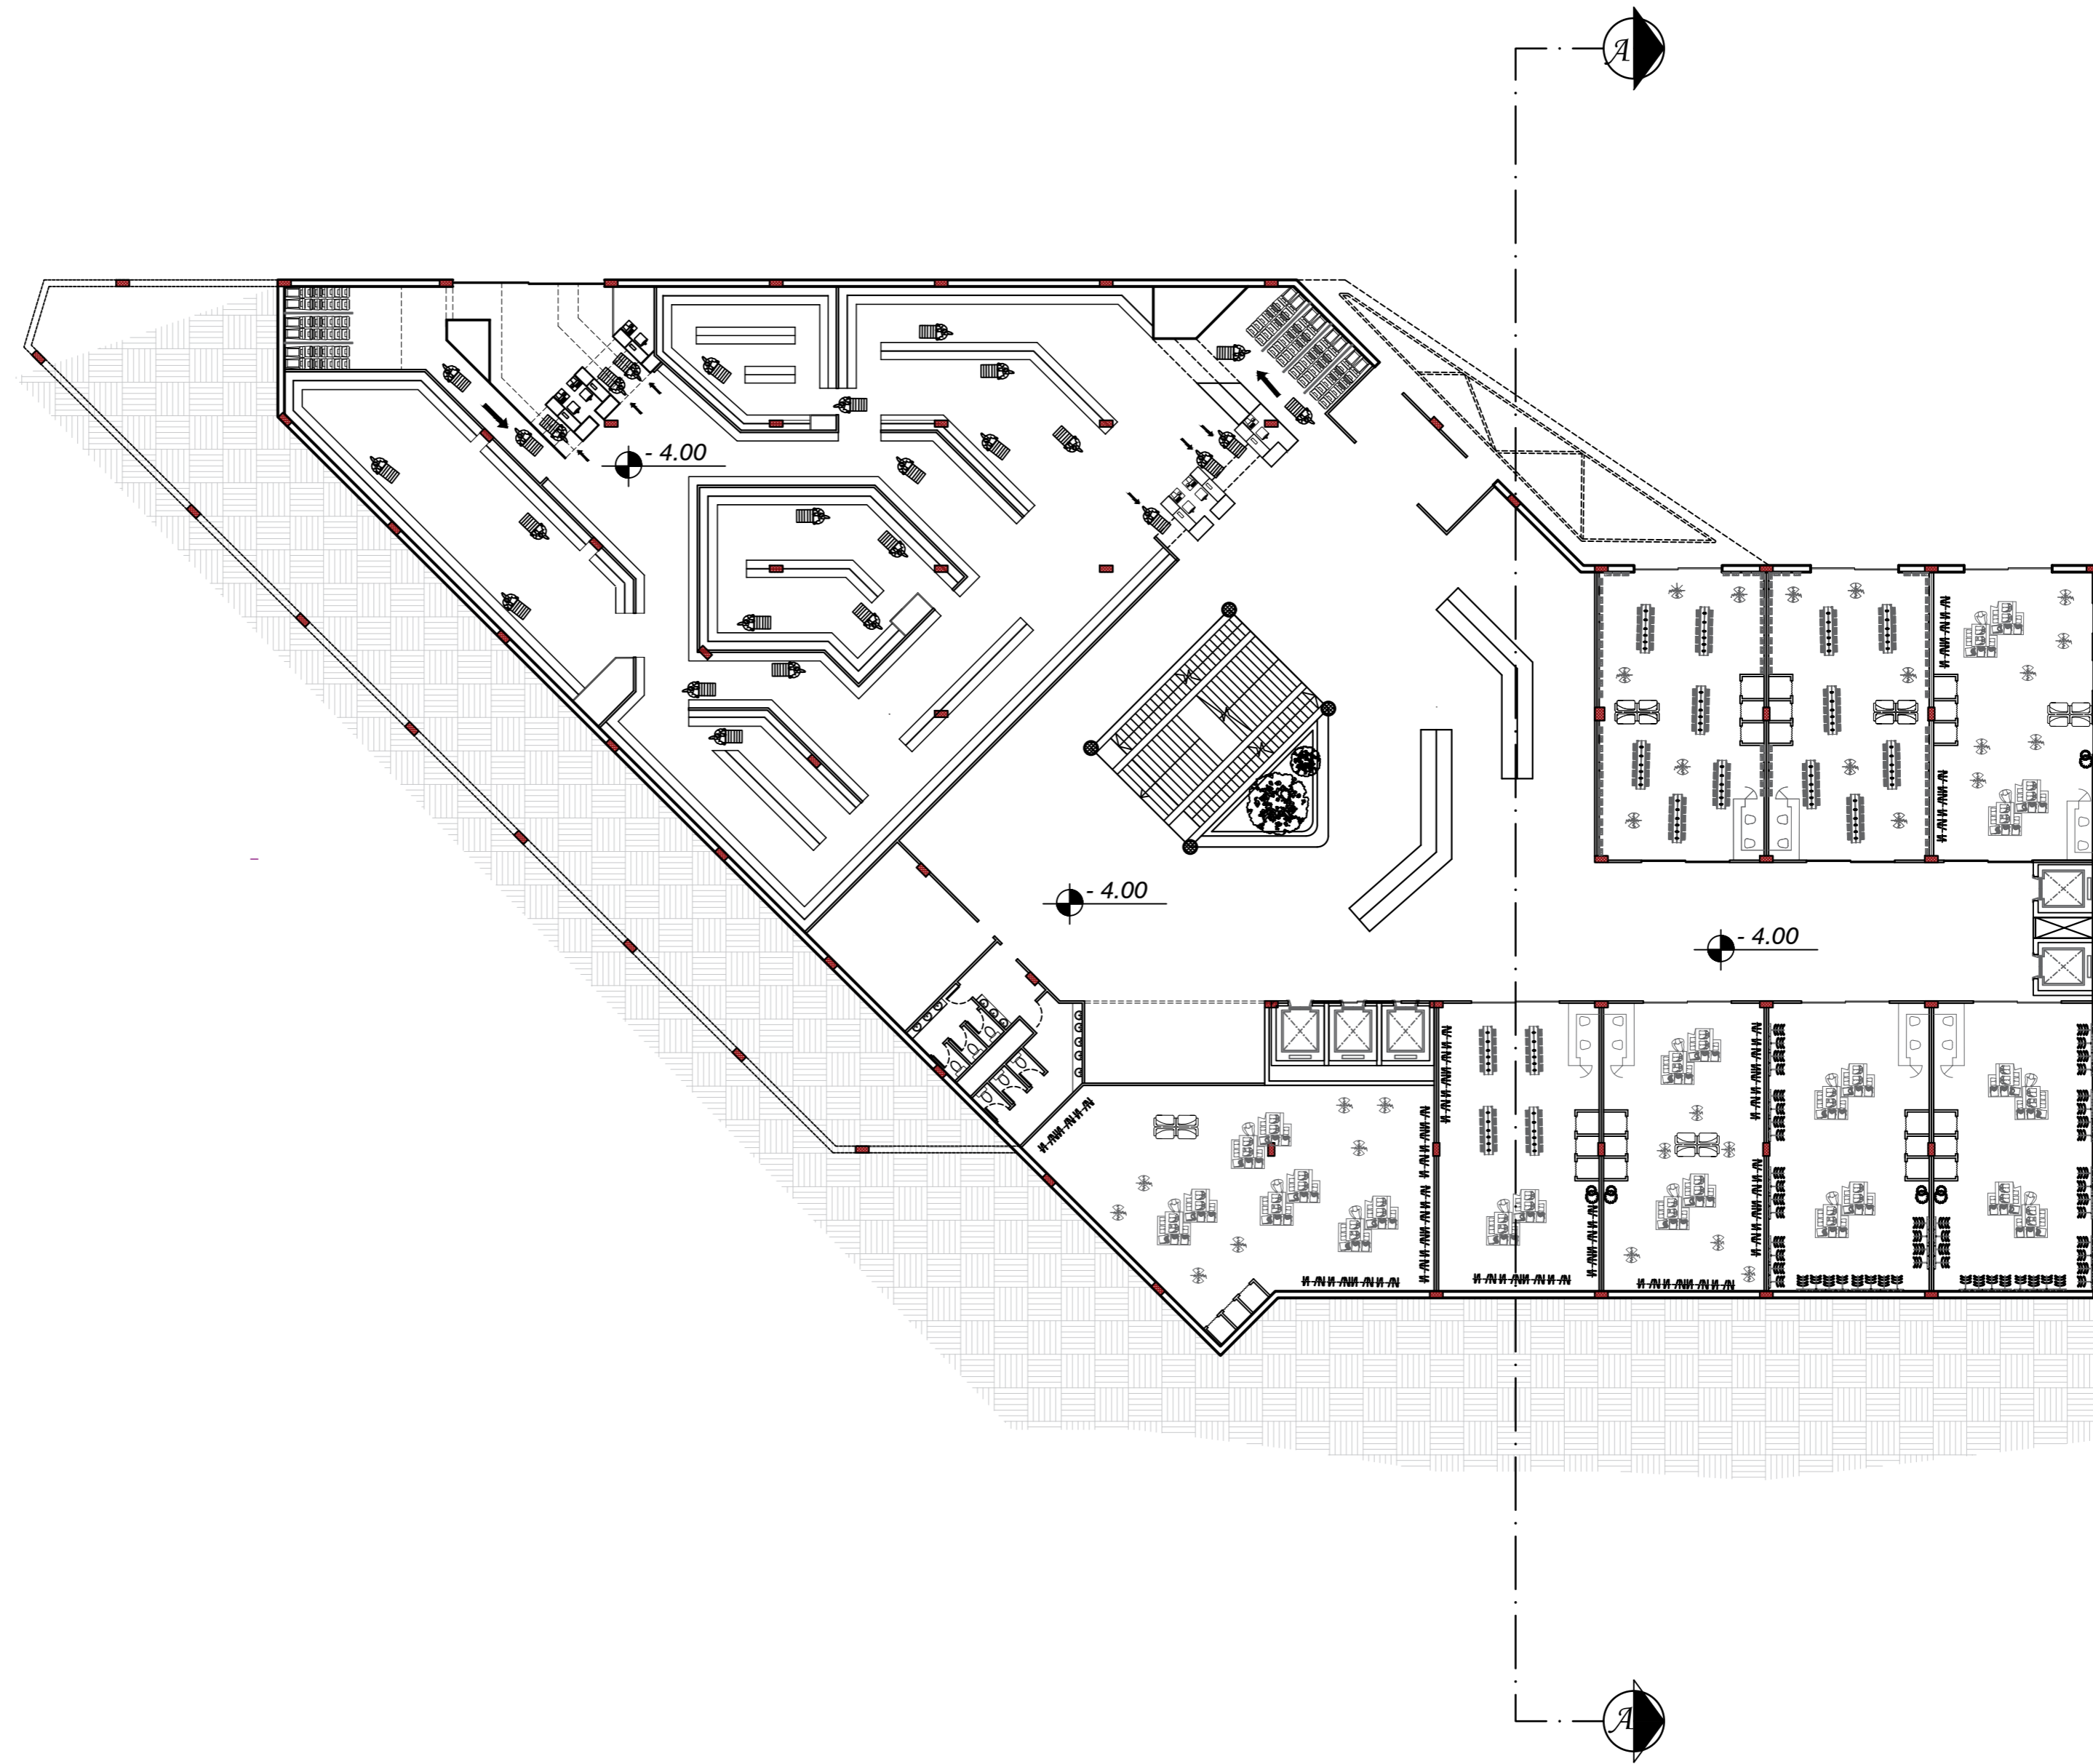

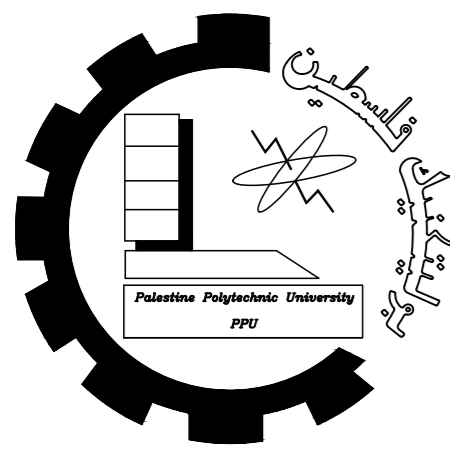


Palestine polytechnic University

Collage of Engineering

Department of Architecture

Graduation Project

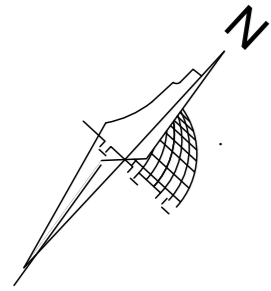

Title

Ground Floor
Furniture

Supervised By

Eng. Heba Arman

Designed By

Thabet Abu Eisha
Shahd Manasrah
Nawal Hawamdeh

Scale


Date


NO.

1:250

20_1_2024

1

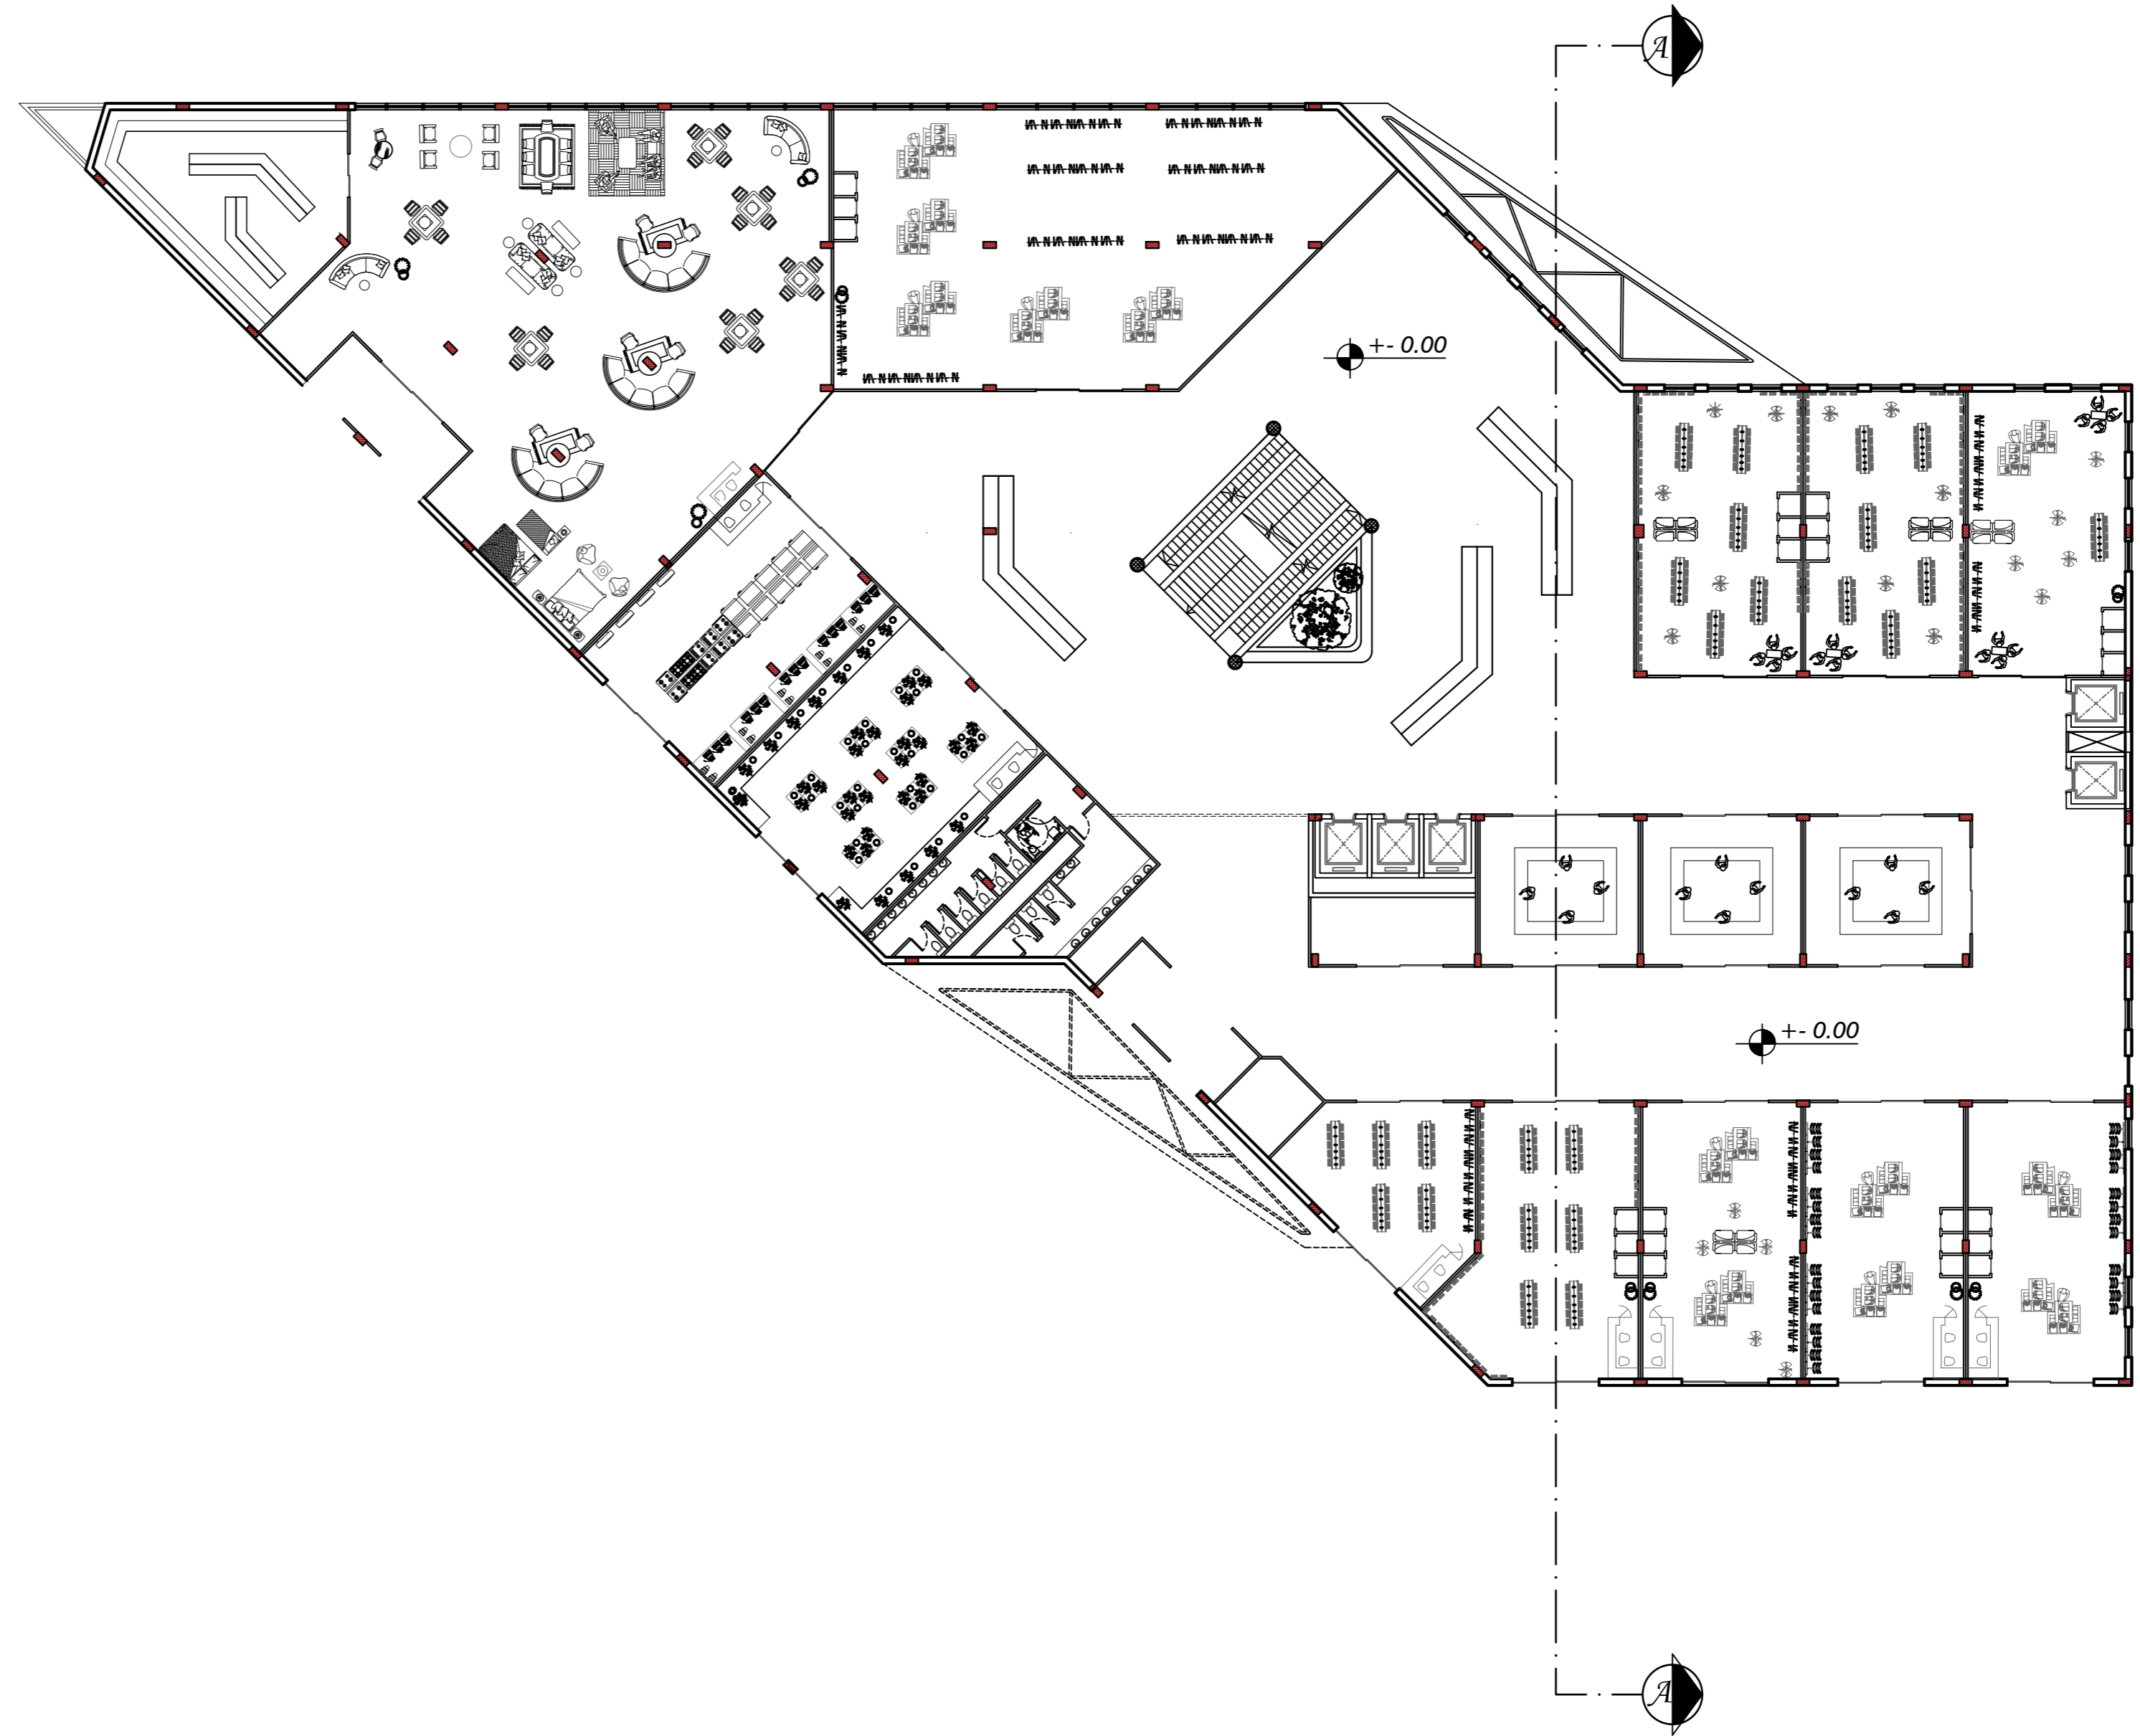

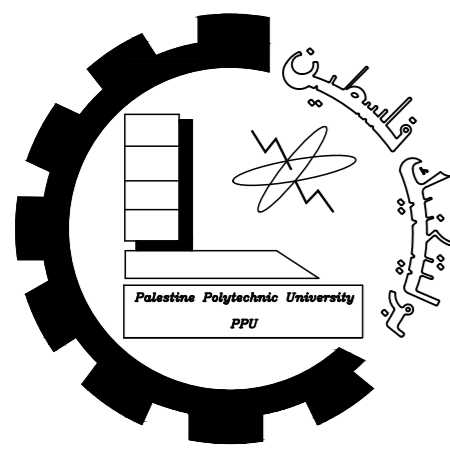


Palestine polytechnic University

Collage of Engineering

Department of Architecture

Graduation Project

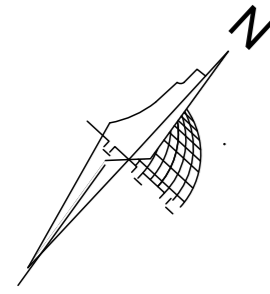

Title

First Floor
Diminsion

Supervised By

Eng. Heba Arman

Designed By

Thabet Abu Eisha
Shahd Manasrah
Nawal Hawamdeh

Scale


Date


NO.

1:250

20_1_2024

1

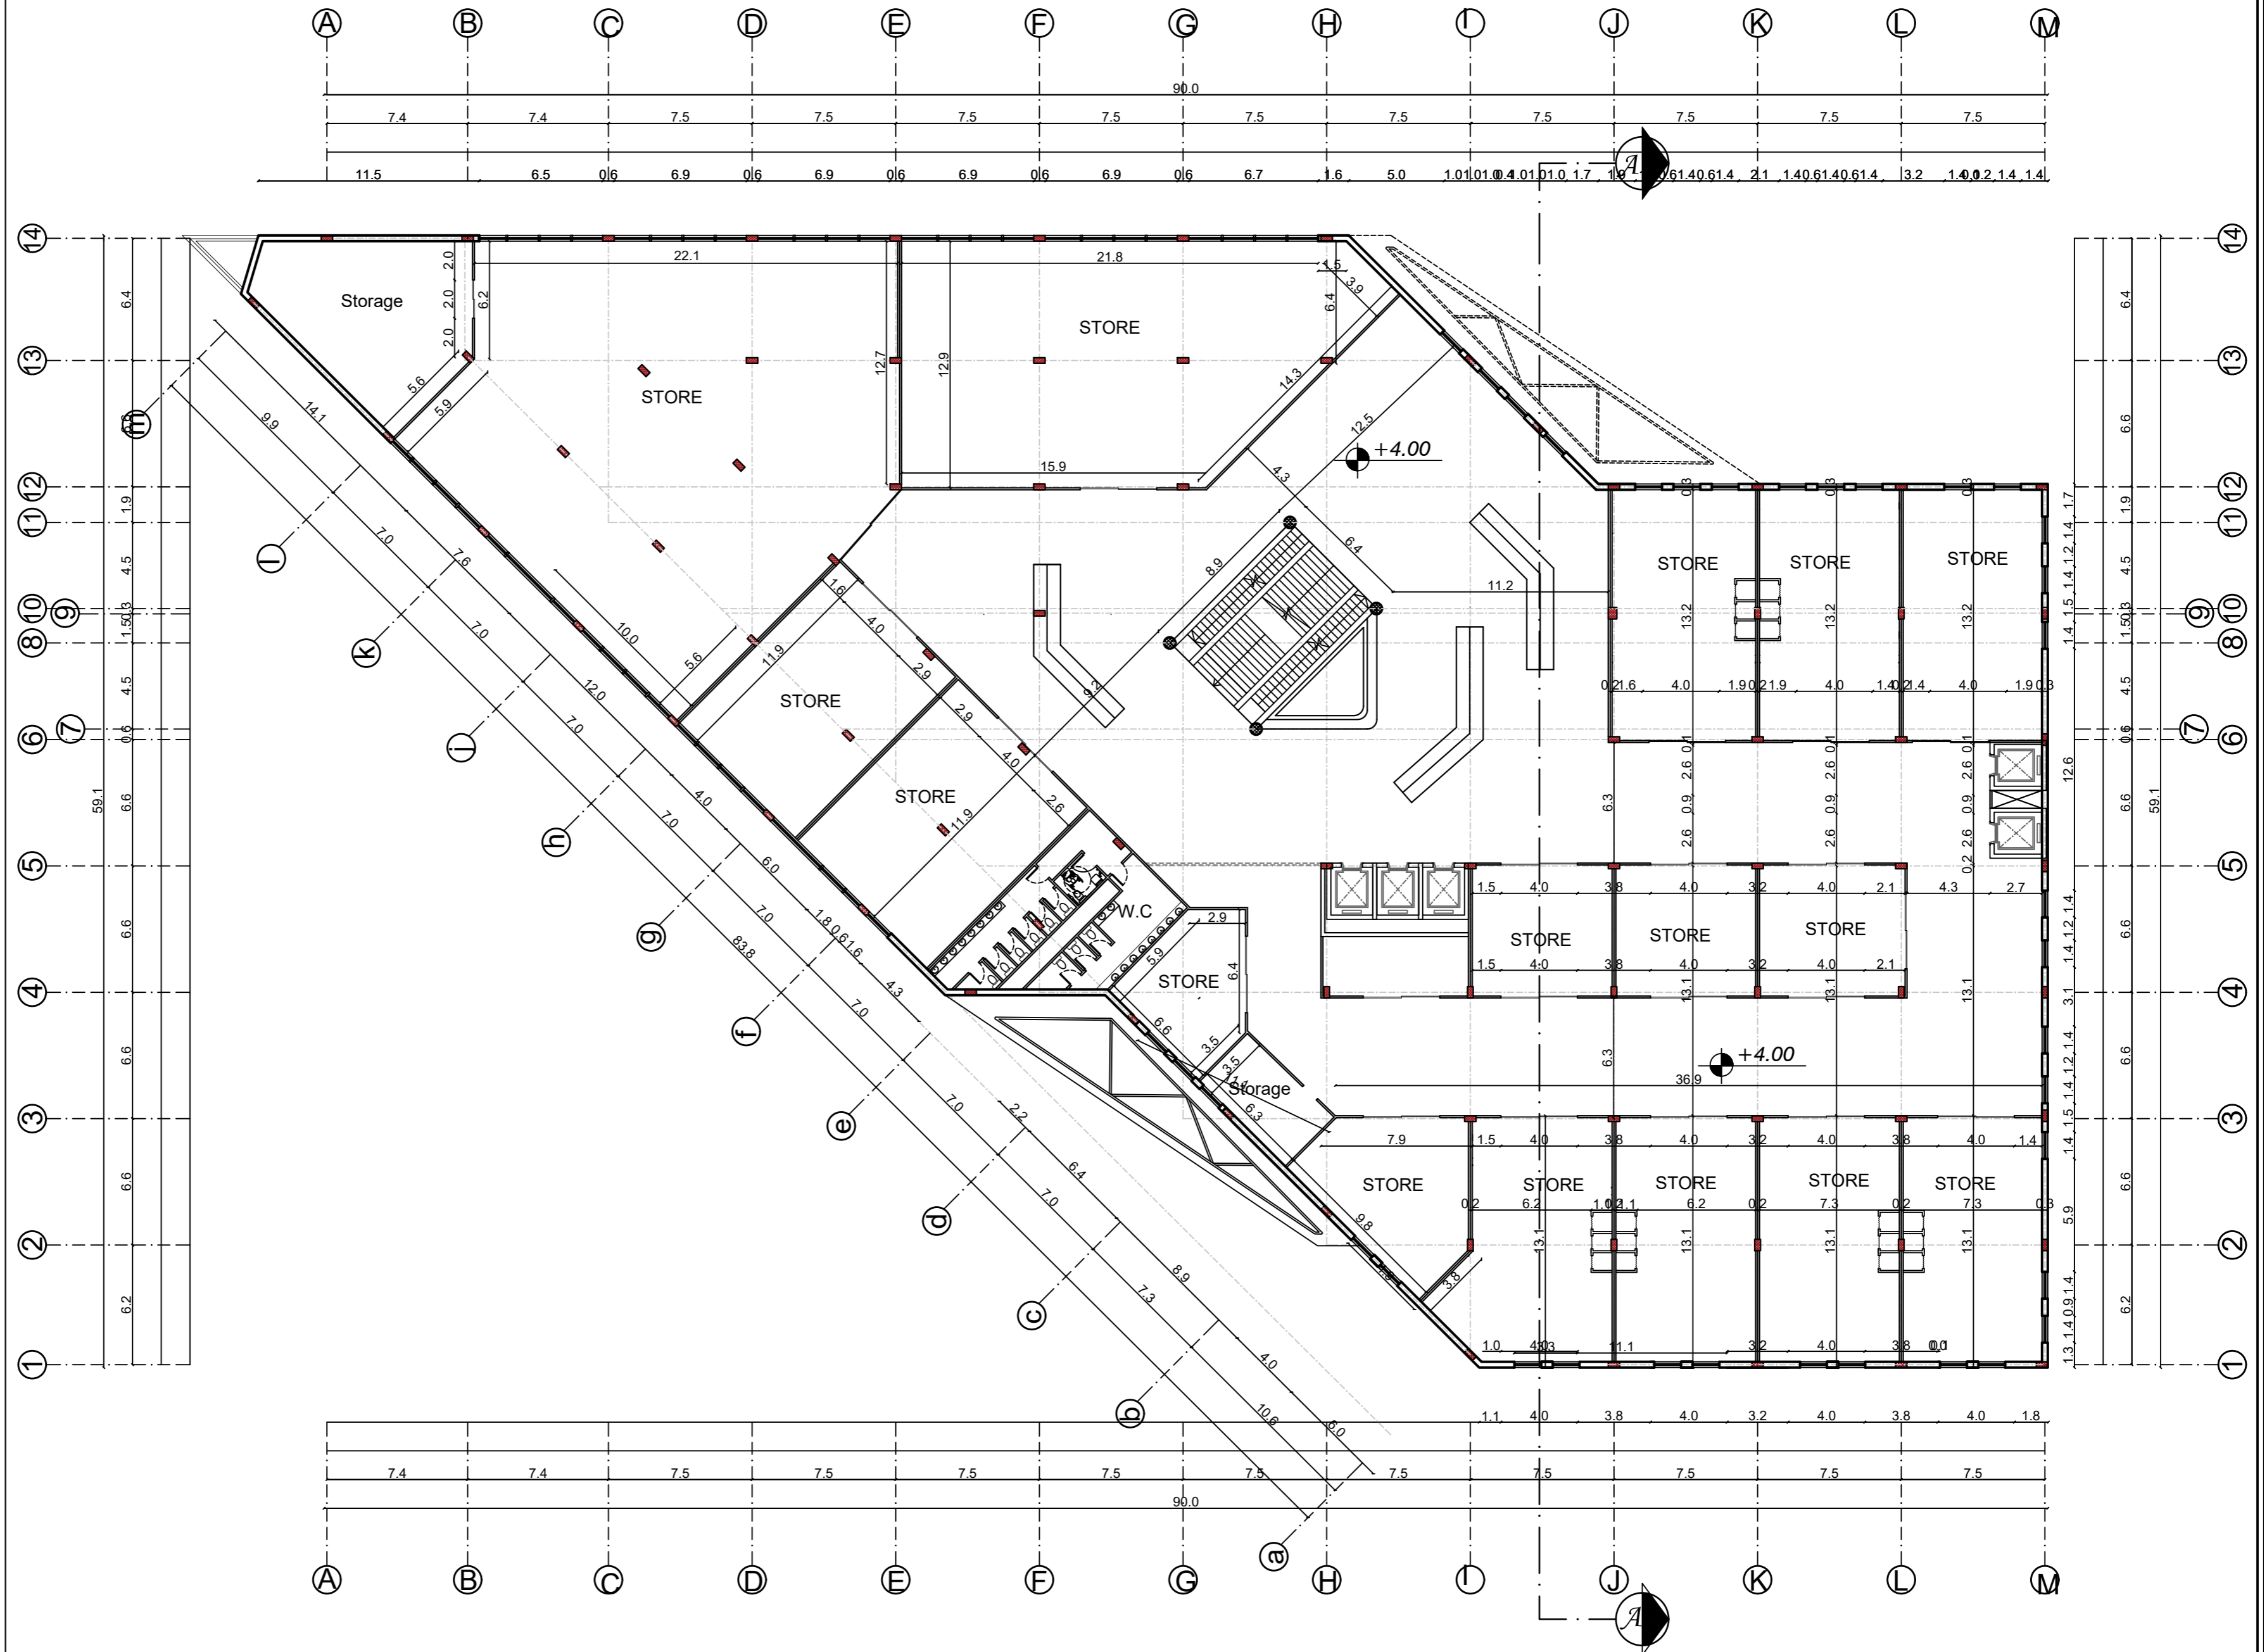

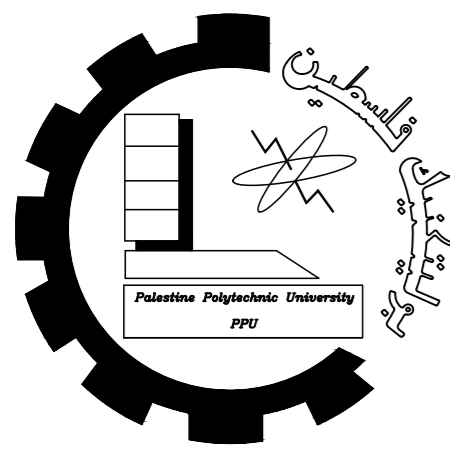


Palestine polytechnic University

Collage of Engineering

Department of Architecture

Graduation Project

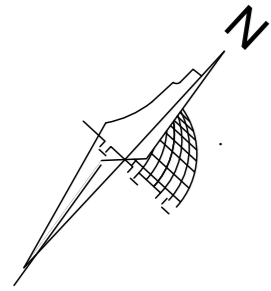

Title

First Floor
Furniture

Supervised By

Eng. Heba Arman

Designed By

Thabet Abu Eisha

Shahd Manasrah

Nawal Hawamdeh

Scale


Date


NO.

1:250

20_1_2024

1

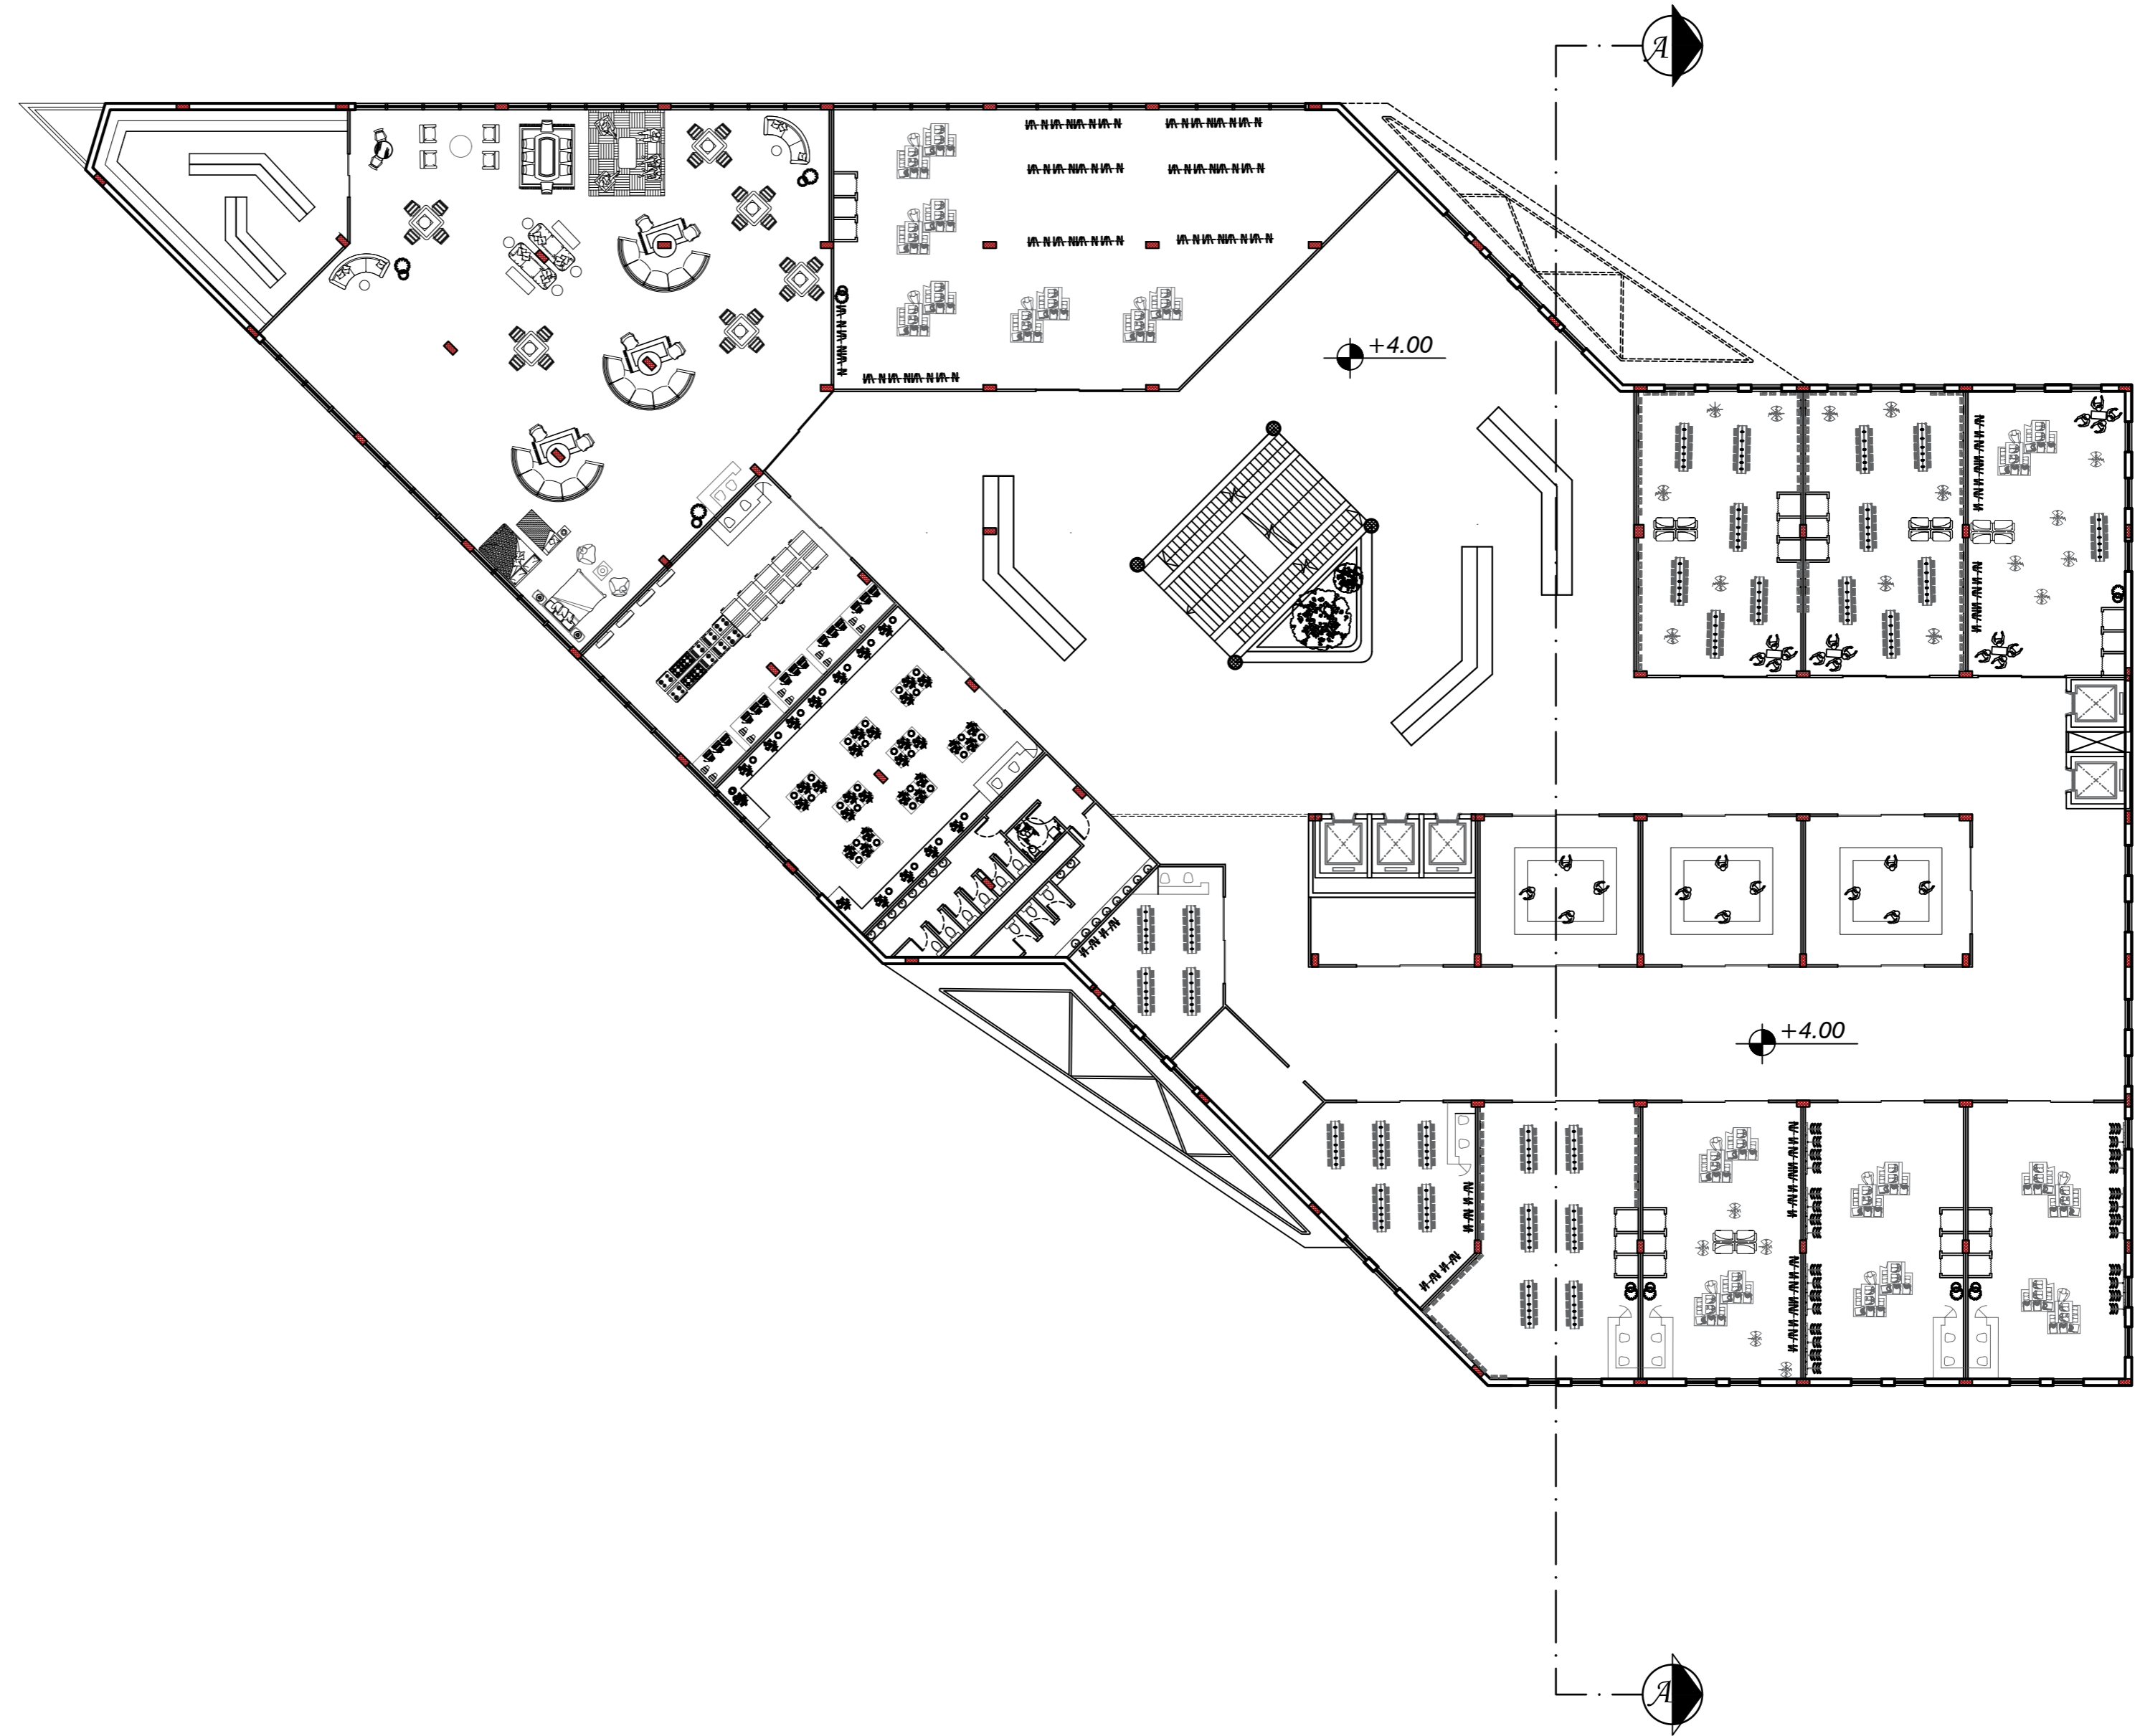

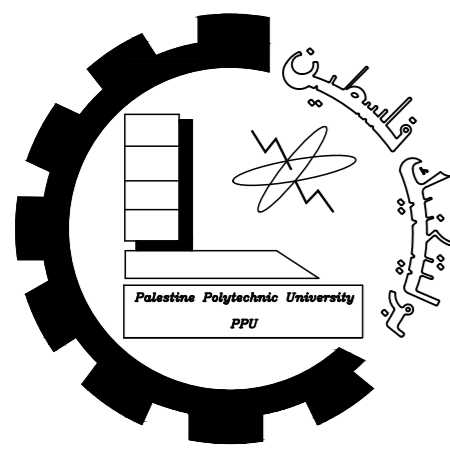


Palestine polytechnic University

Collage of Engineering

Department of Architecture

Graduation Project

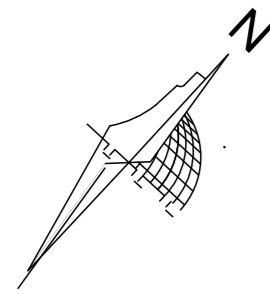

Title

Second Floor
Diminsion

Supervised By

Eng. Heba Arman

Designed By

Thabet Abu Eisha
Shahd Manasrah
Nawal Hawamdeh

Scale


Date


NO.

1:250

20_1_2024

1

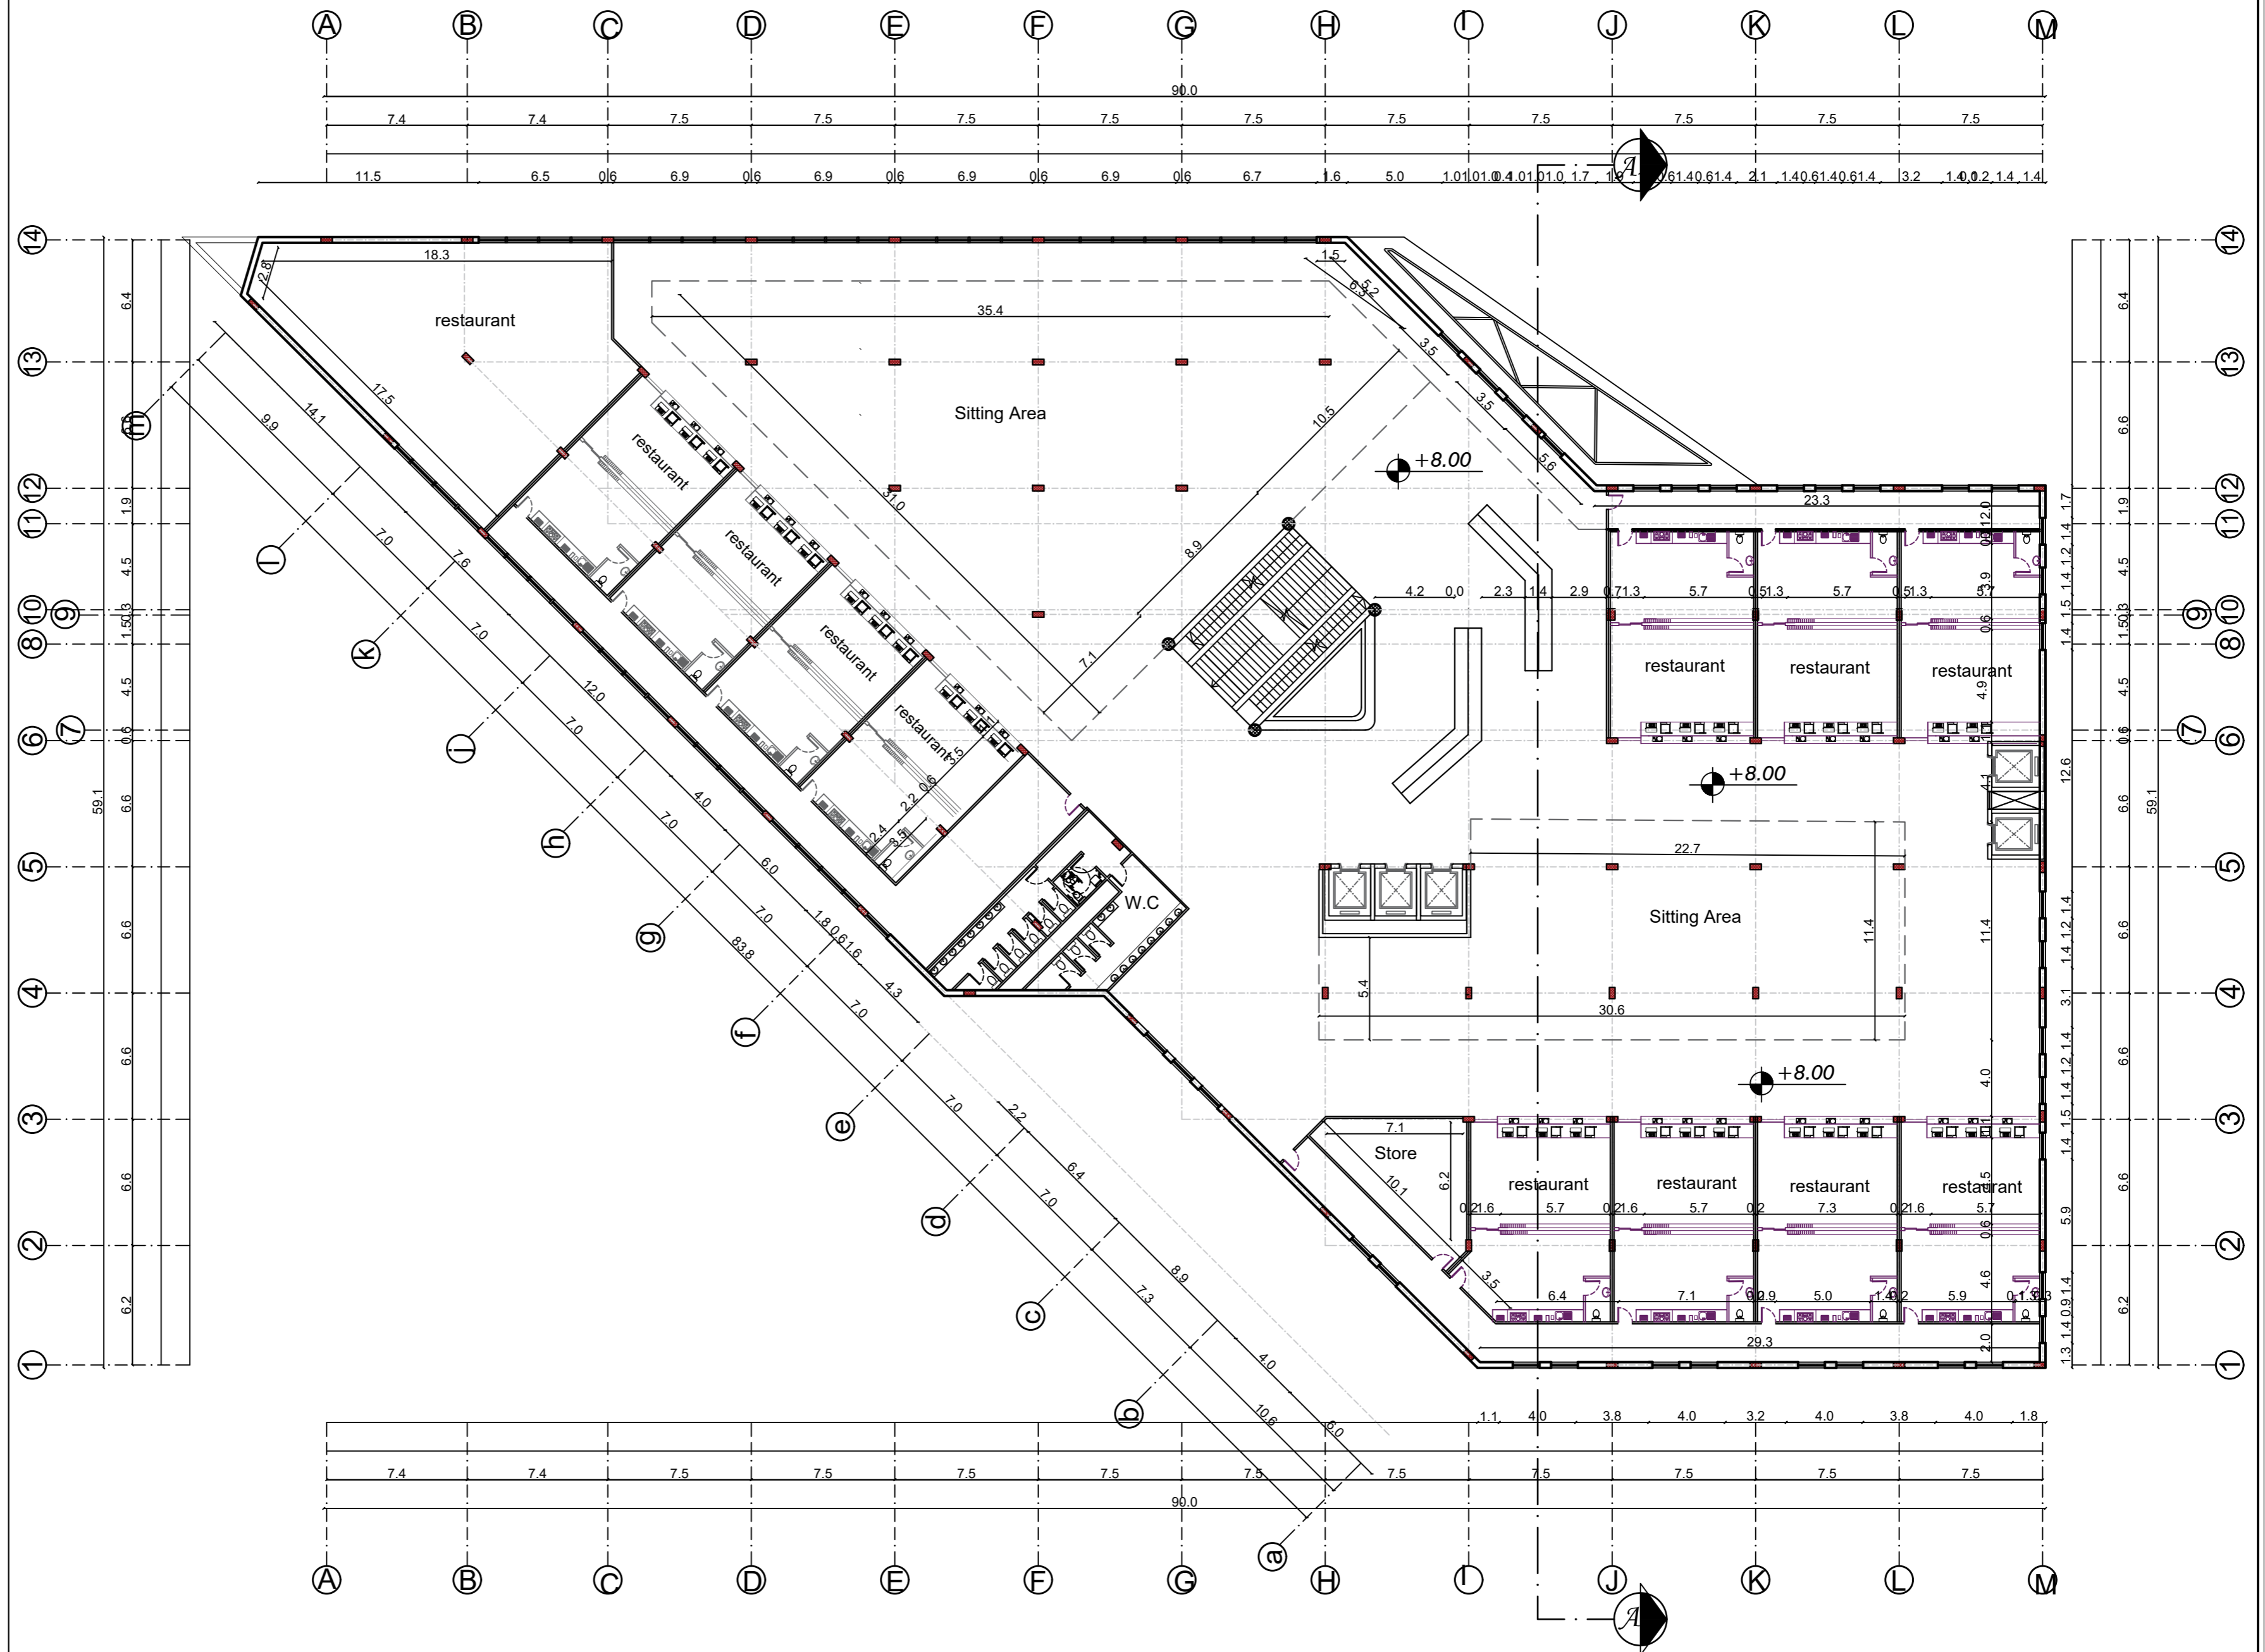

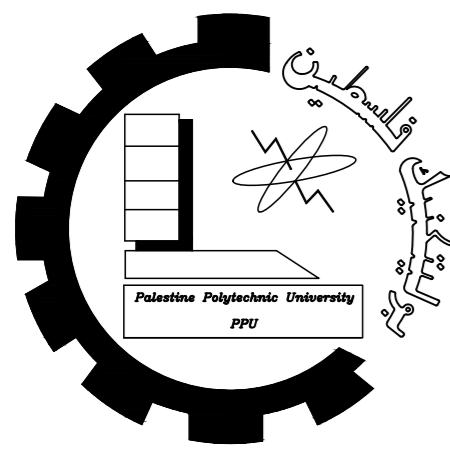


Palestine polytechnic University

Collage of Engineering

Department of Architecture

Graduation Project

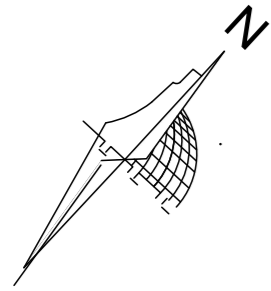

Title

second Floor
Furniture

Supervised By

Eng. Heba Arman

Designed By

Thabet Abu Eisha
Shahd Manasrah
Nawal Hawamdeh

Scale


Date


NO.

1:250

20_1_2024

1

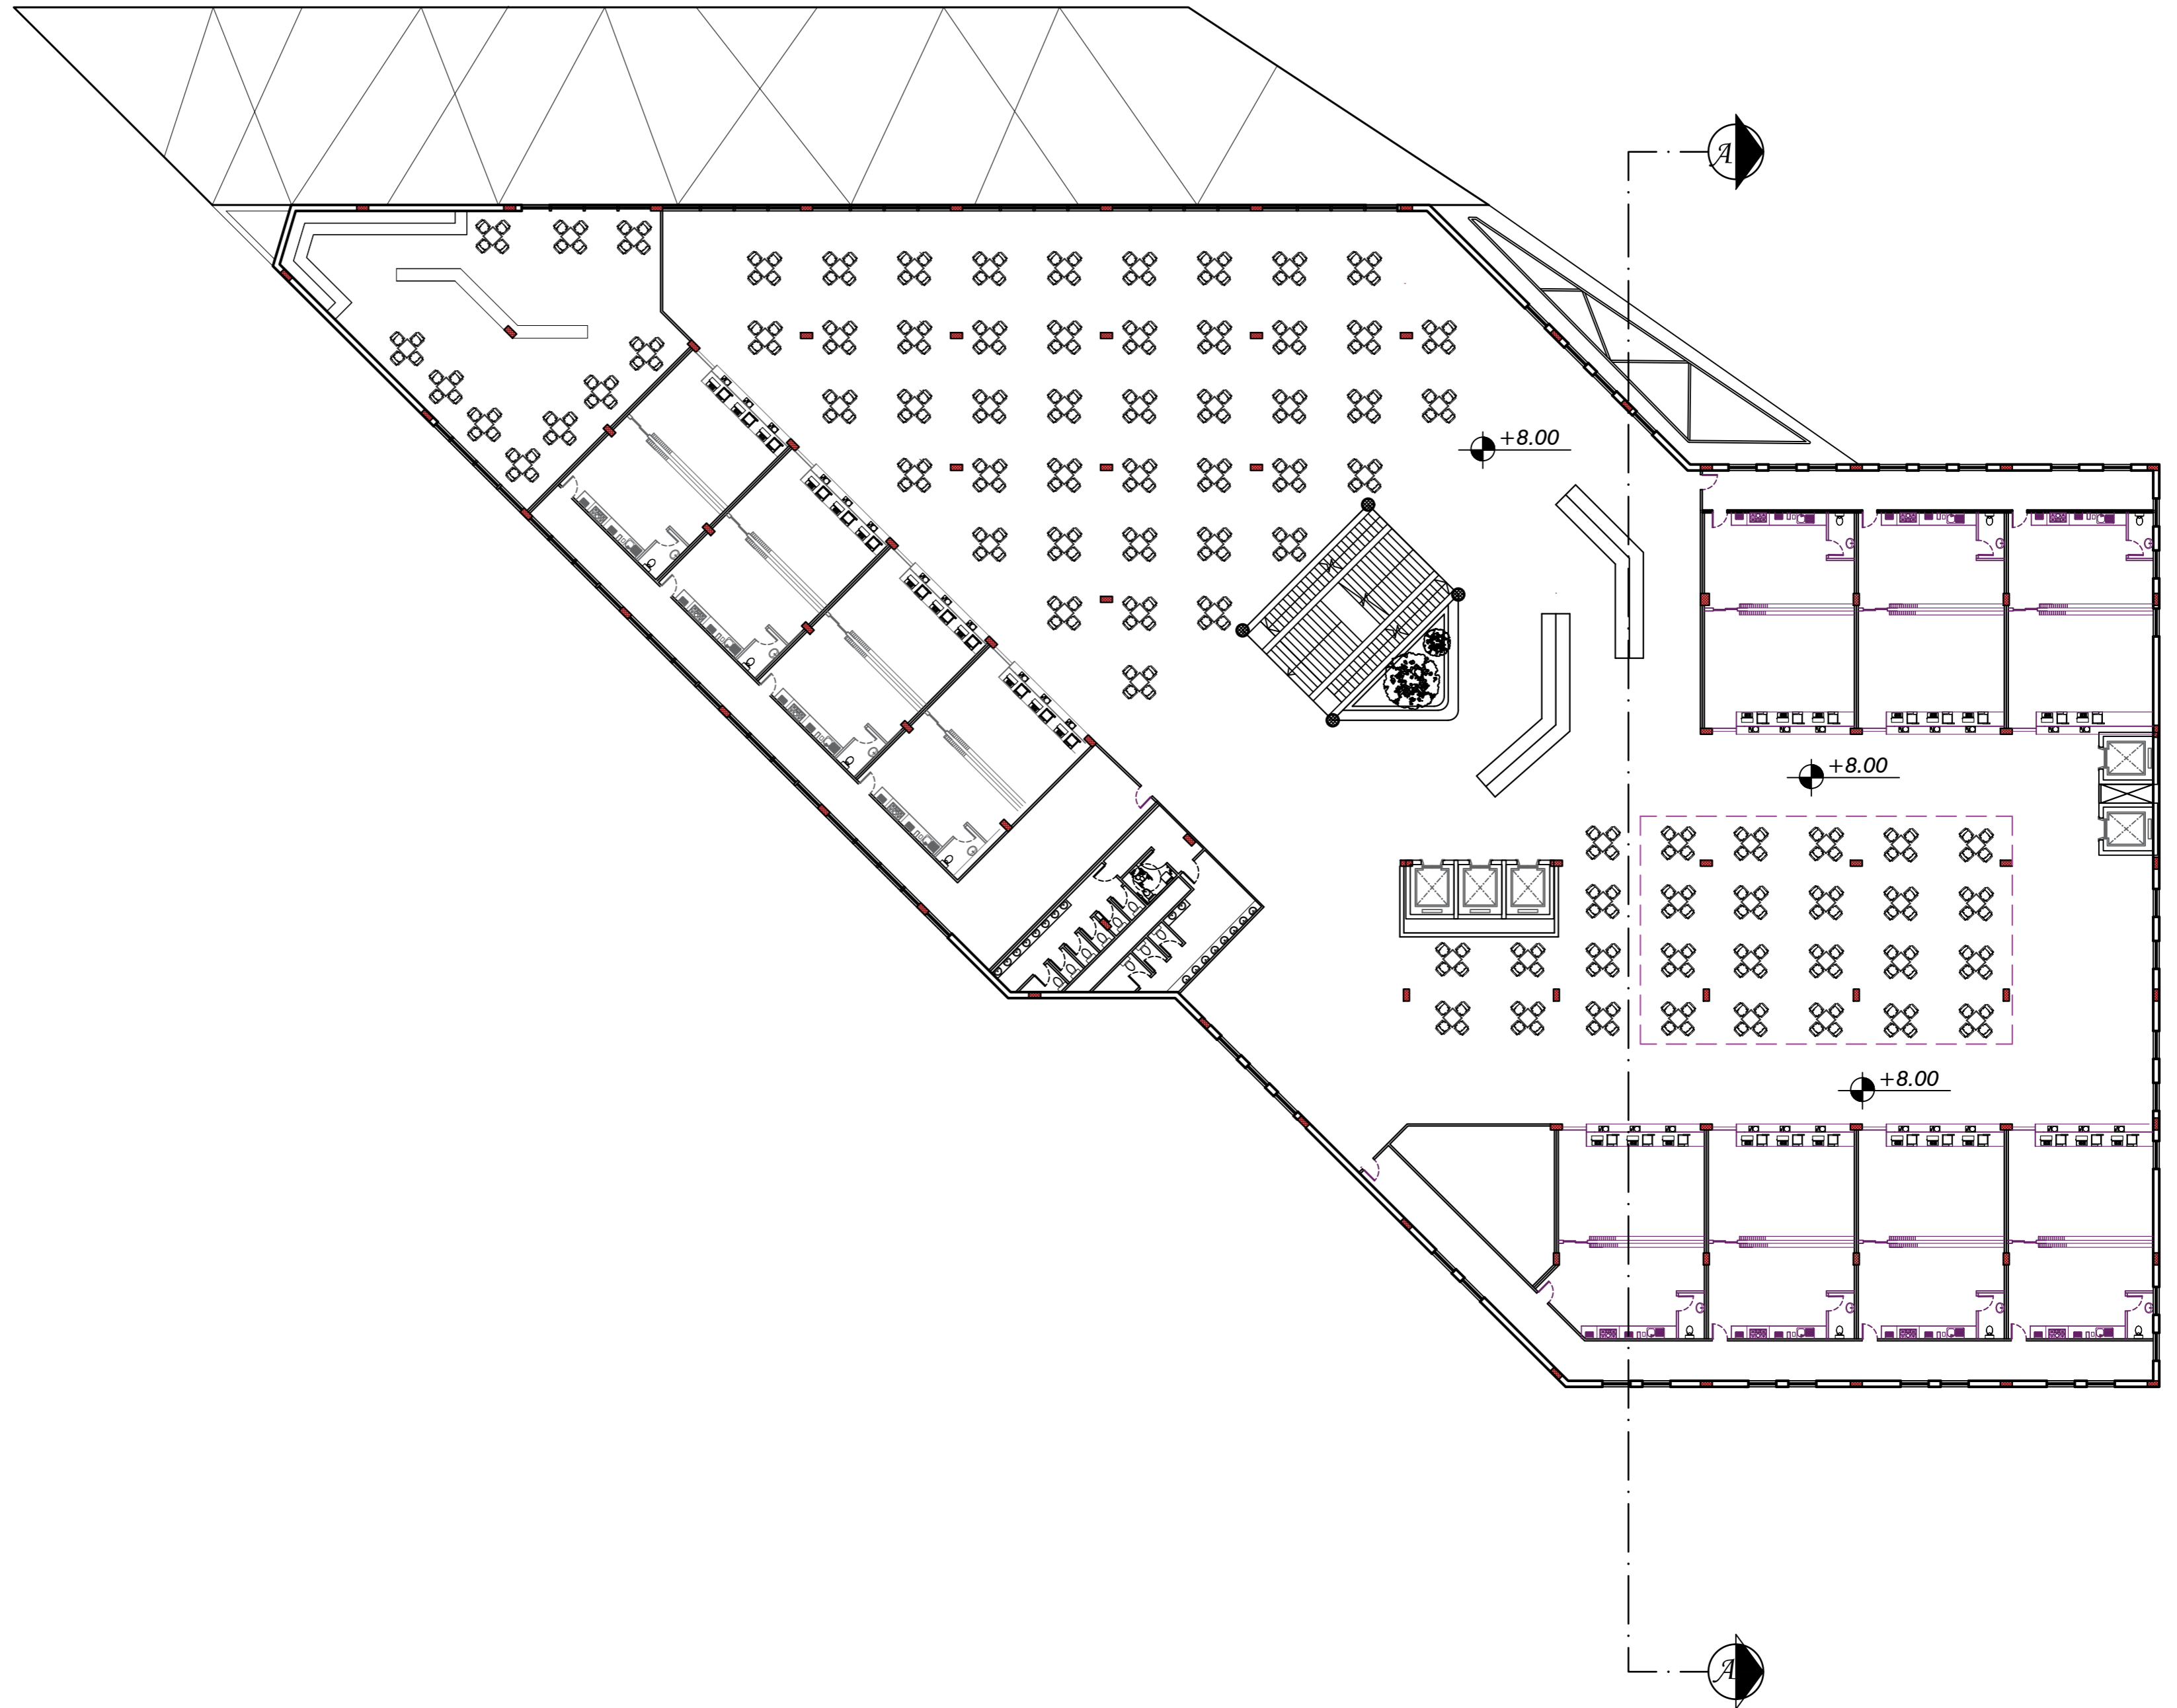

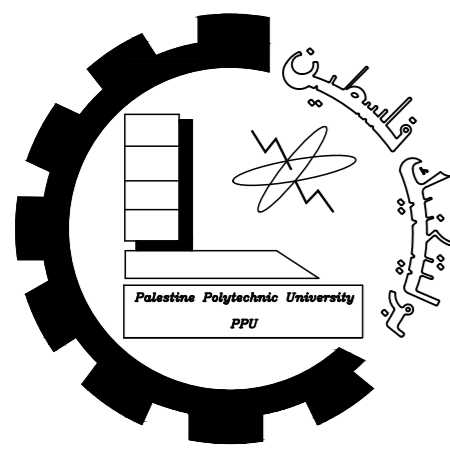


Palestine polytechnic University

Collage of Engineering

Department of Architecture

Graduation Project

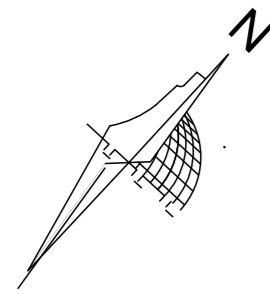

Title

Third Floor
Diminision

Supervised By

Eng. Heba Arman

Designed By

Thabet Abu Eisha
Shahd Manasrah
Nawal Hawamdeh

Scale


Date


NO.

1:250

20_1_2024

1

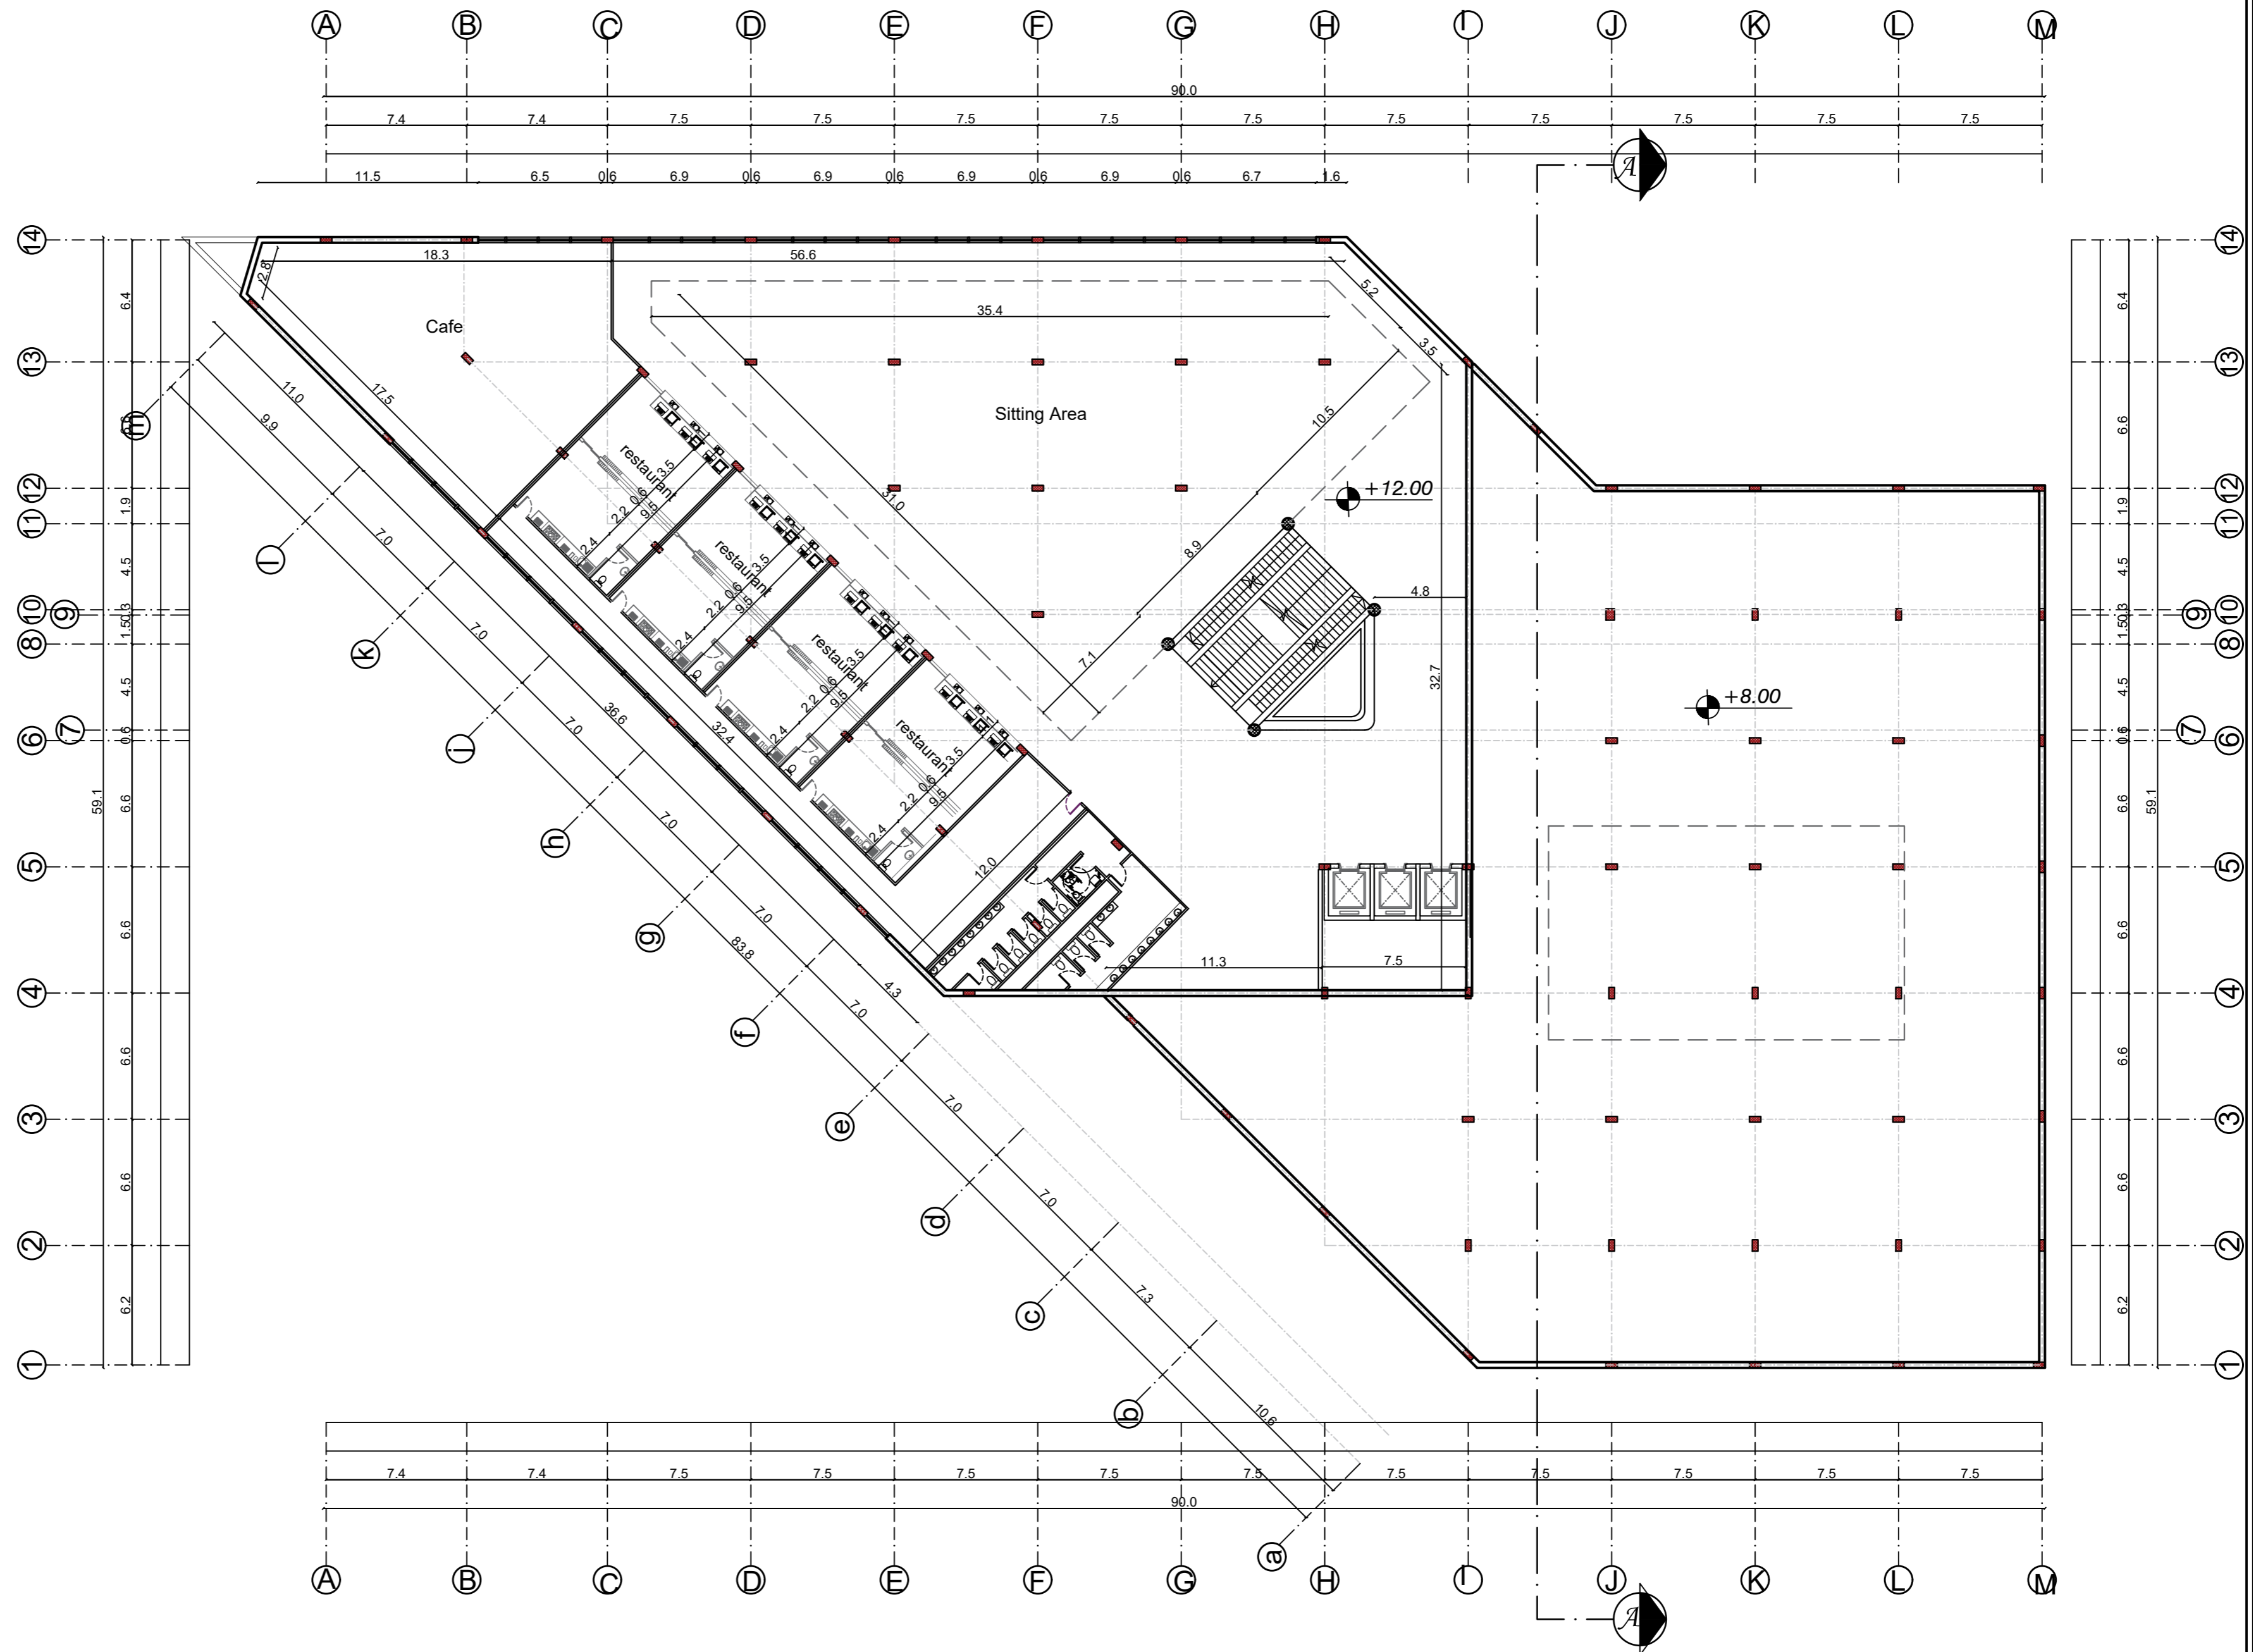

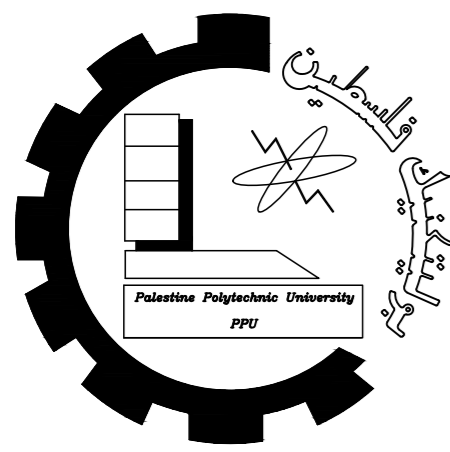


Palestine polytechnic University

Collage of Engineering

Department of Architecture

Graduation Project

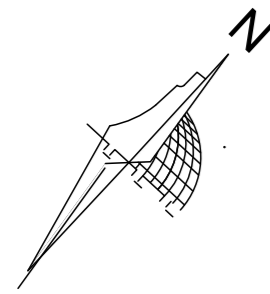

Title

Third Floor
Furniture

Supervised By


Eng. Heba Arman


Designed By

Thabet Abu Eisha
Shahd Manasrah
Nawal Hawamdeh

Scale	Date	NO.
-------	------	-----

1:250	20_1_2024	1
-------	-----------	---

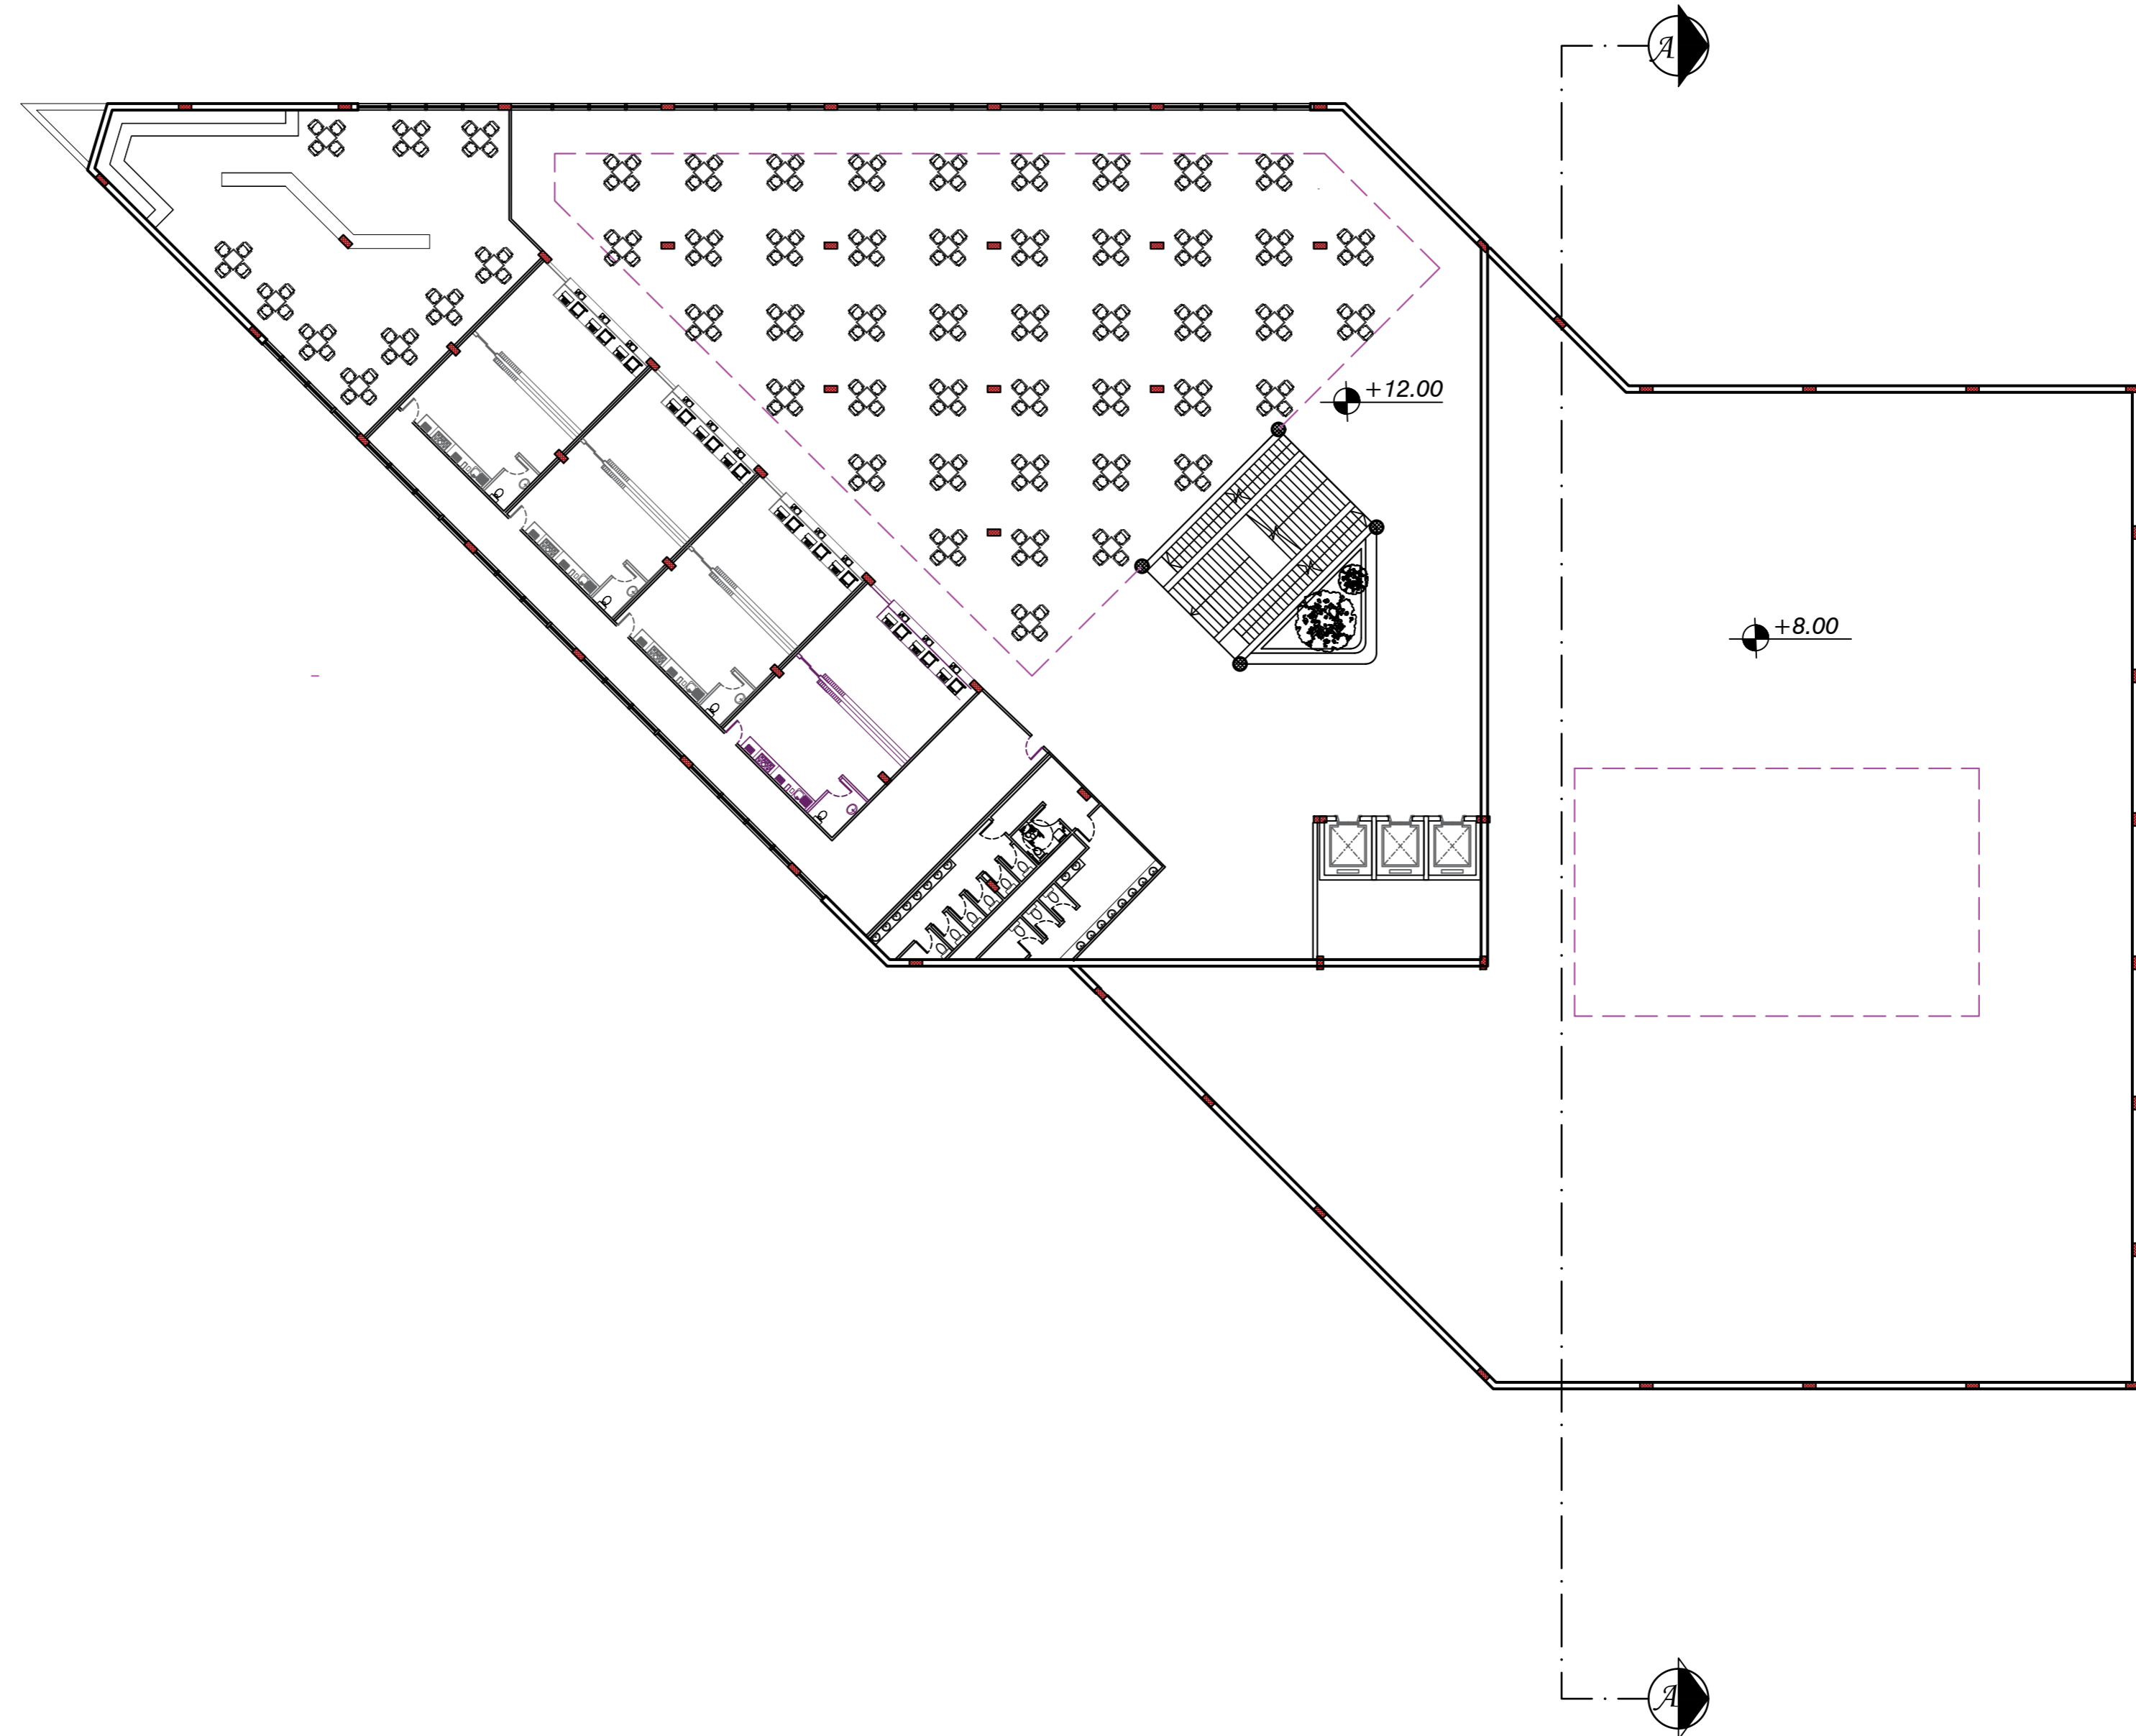

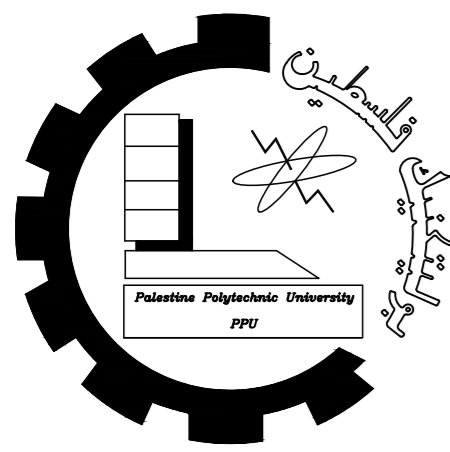


Palestine polytechnic University

Collage of Engineering

Department of Architecture

Graduation Project

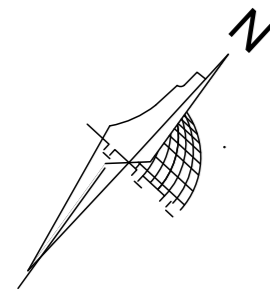

Title

Section

Supervised By

Arch. Heba Arman

Designed By

Thabet Abu Eisha
Shahd Manasrah
Nawal Hawamdeh

Scale


Date

NO.


1:250

20_1_2024

1

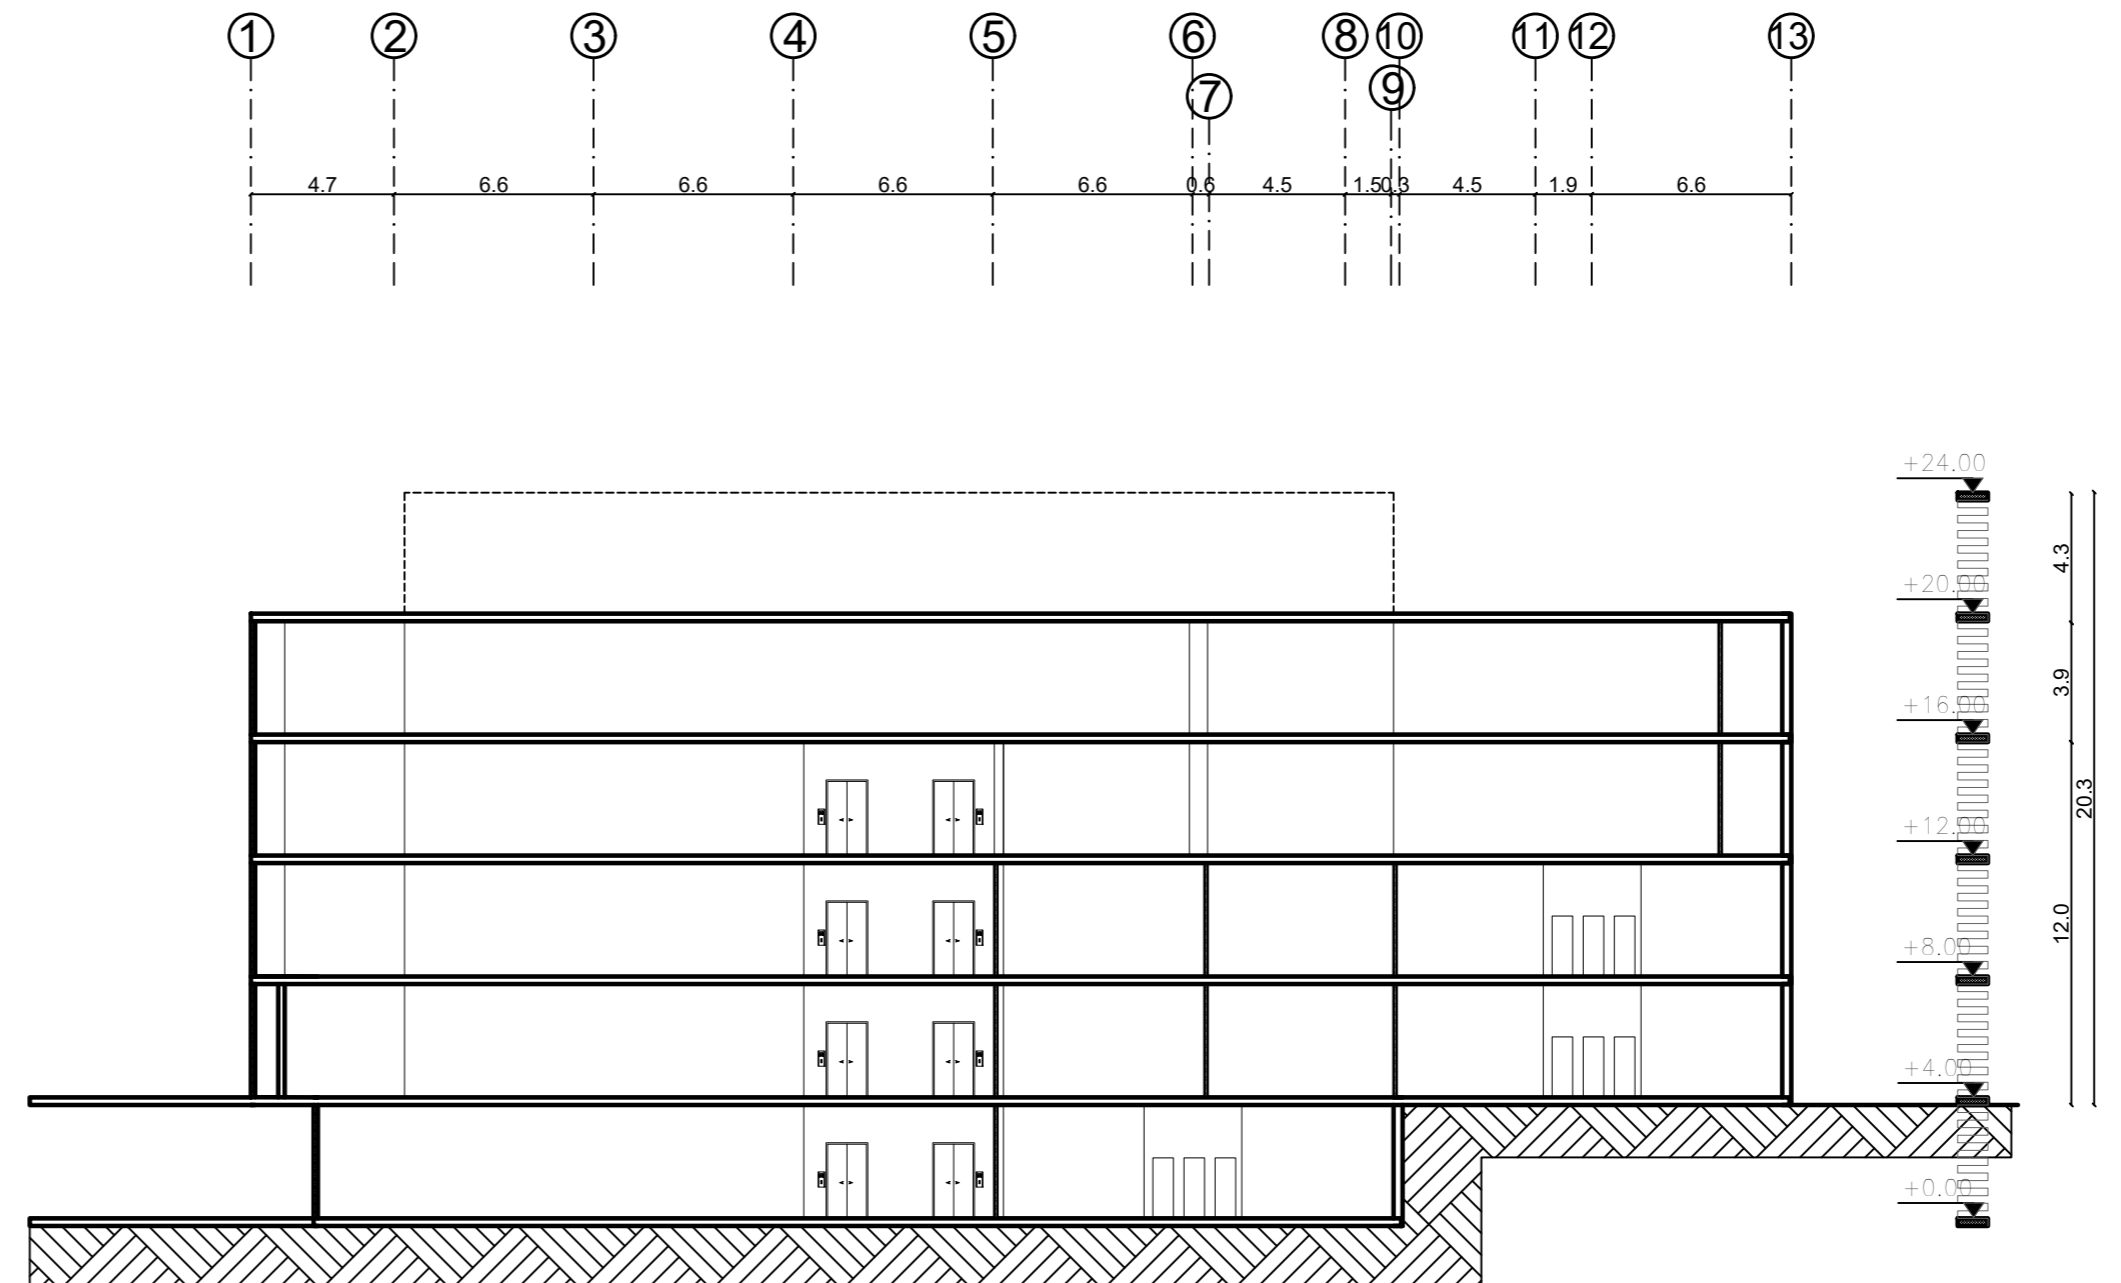

Section A-A

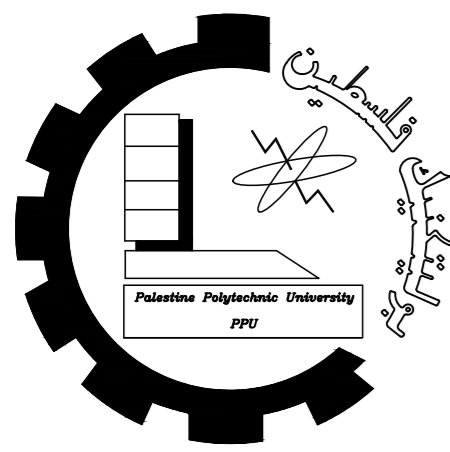


Palestine polytechnic University

Collage of Engineering

Department of Architecture

Graduation Project

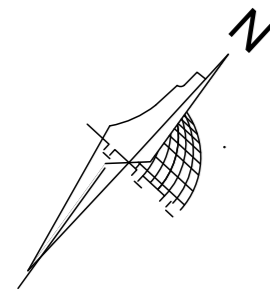

Title

Elevations

Supervised By

Arch. Heba Arman

Designed By

Thabet Abu Eisha
Shahd Manasrah
Nawal Hawamdeh

Scale


Date

NO.


1:250

20_1_2024


1

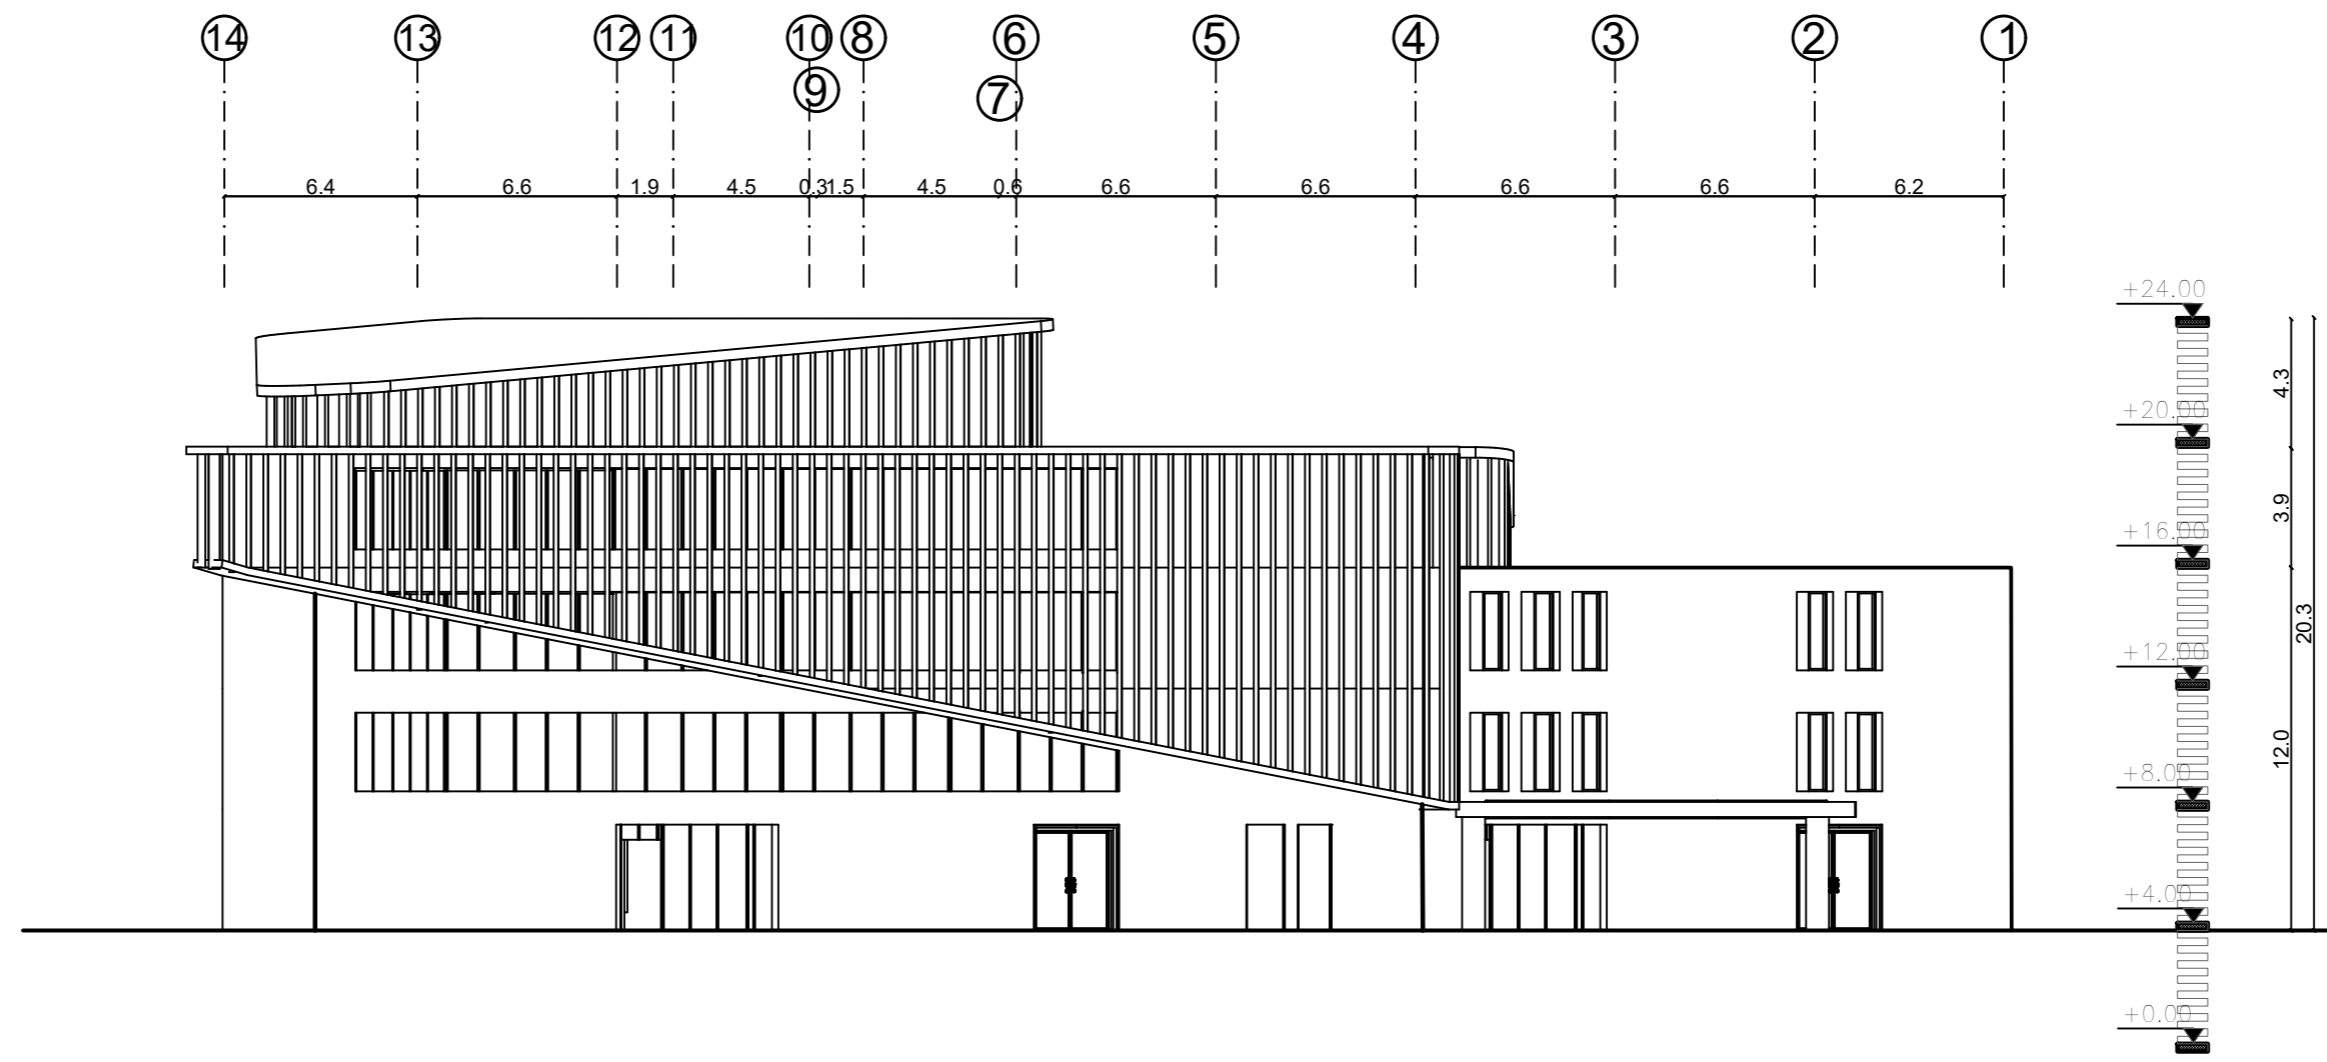

South Eastern Elevation

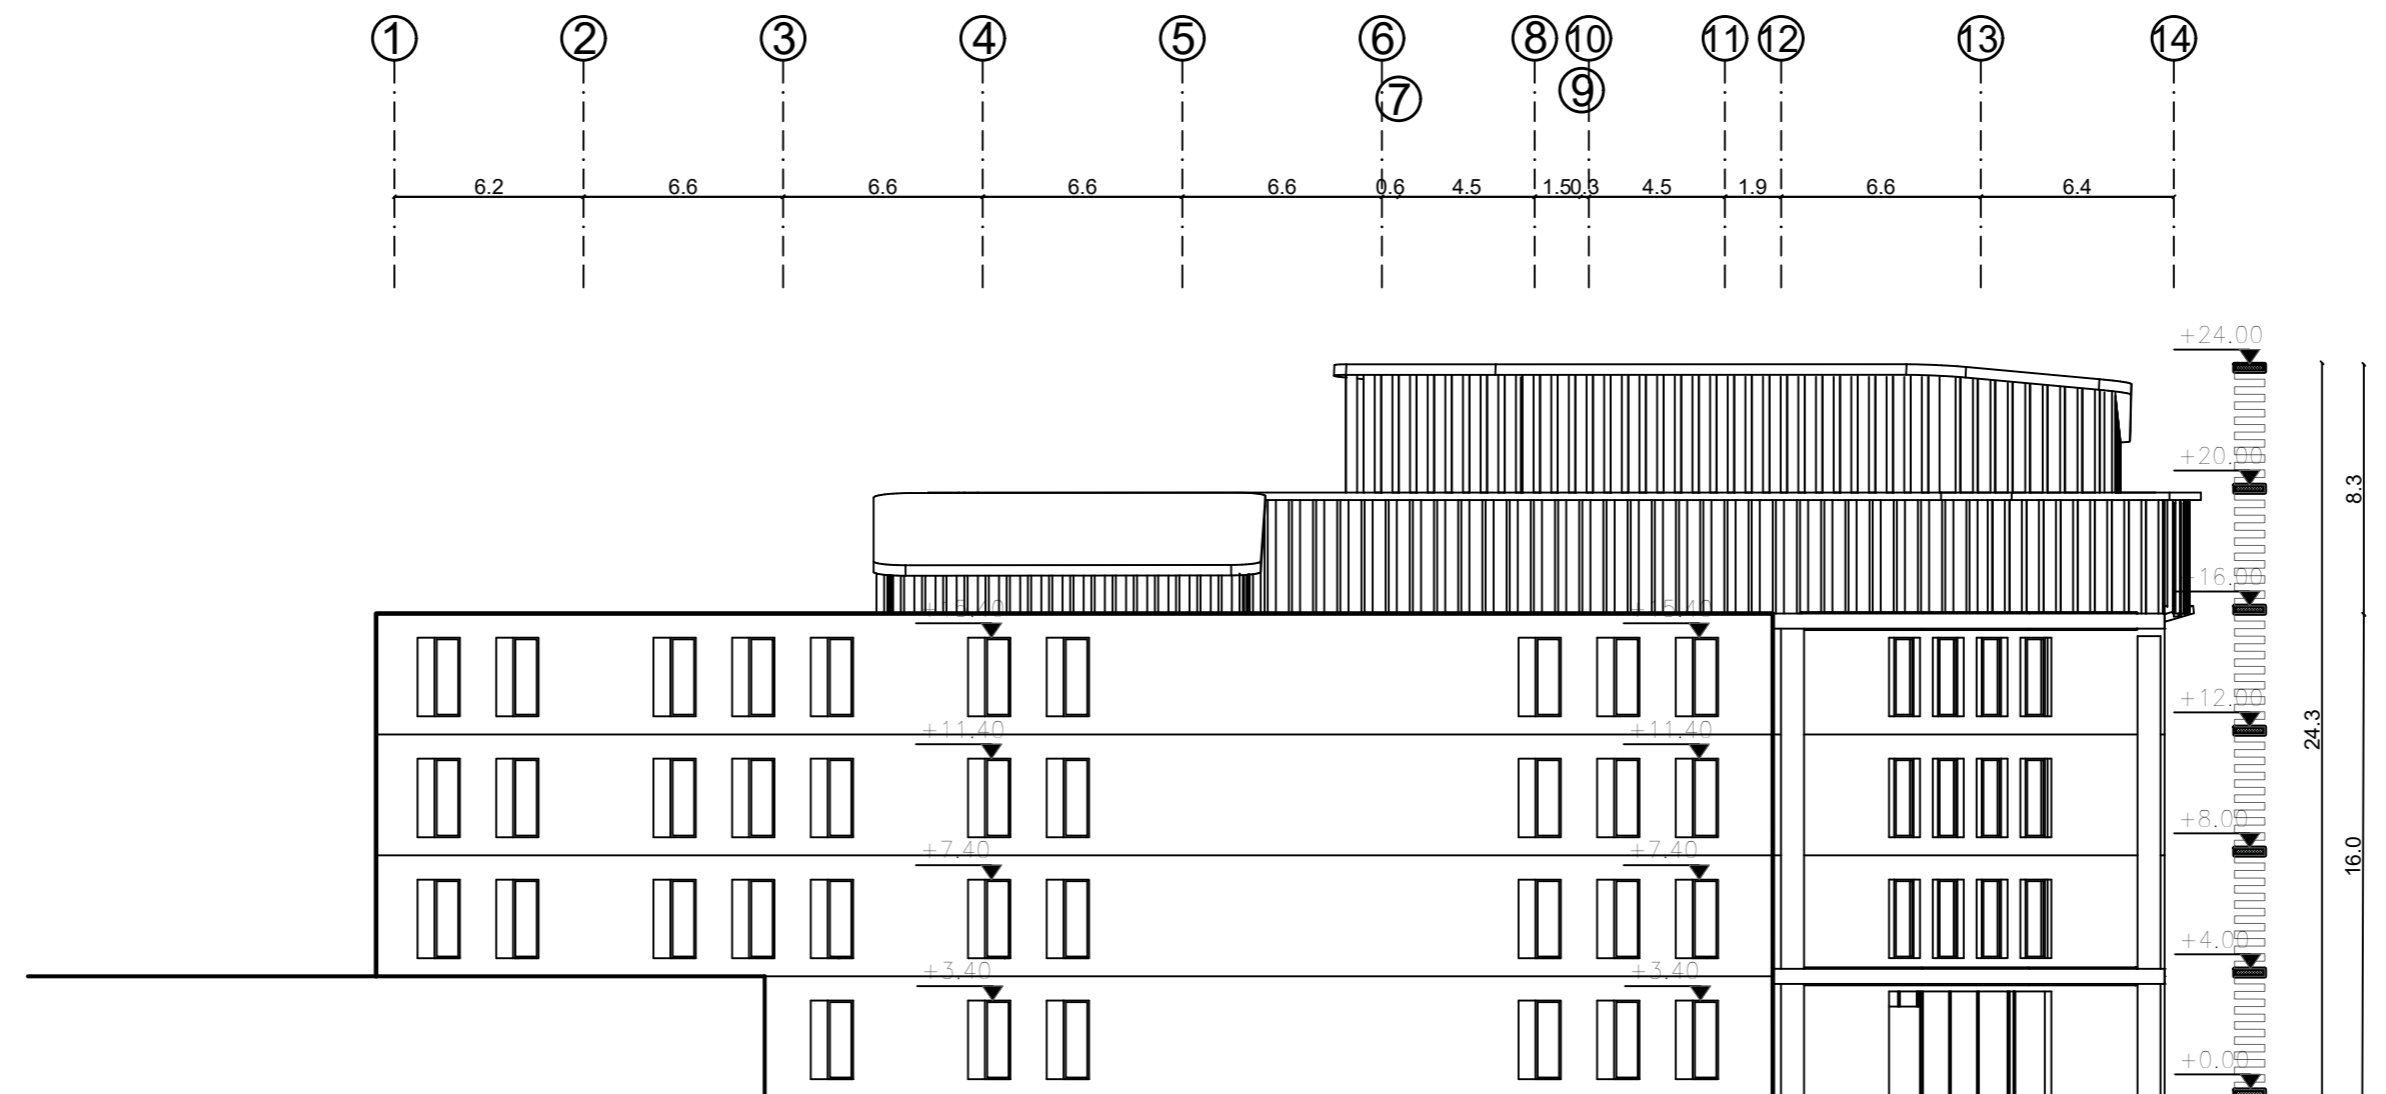

Northeastern Elevation

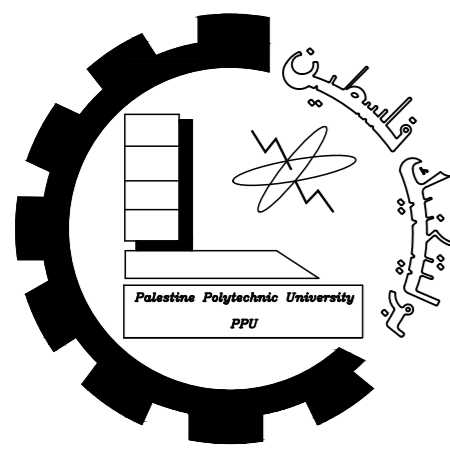


Palestine polytechnic University

Collage of Engineering

Department of Architecture

Graduation Project

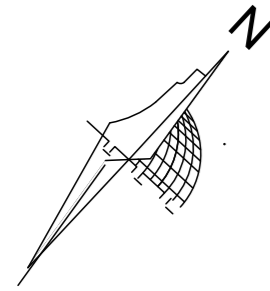

Title

Elevations

Supervised By

Eng. Heba Arman

Designed By

Thabet Abu Eisha
Shahd Manasrah
Nawal Hawamdeh

Scale


Date

NO.


1:250

20_1_2024

1

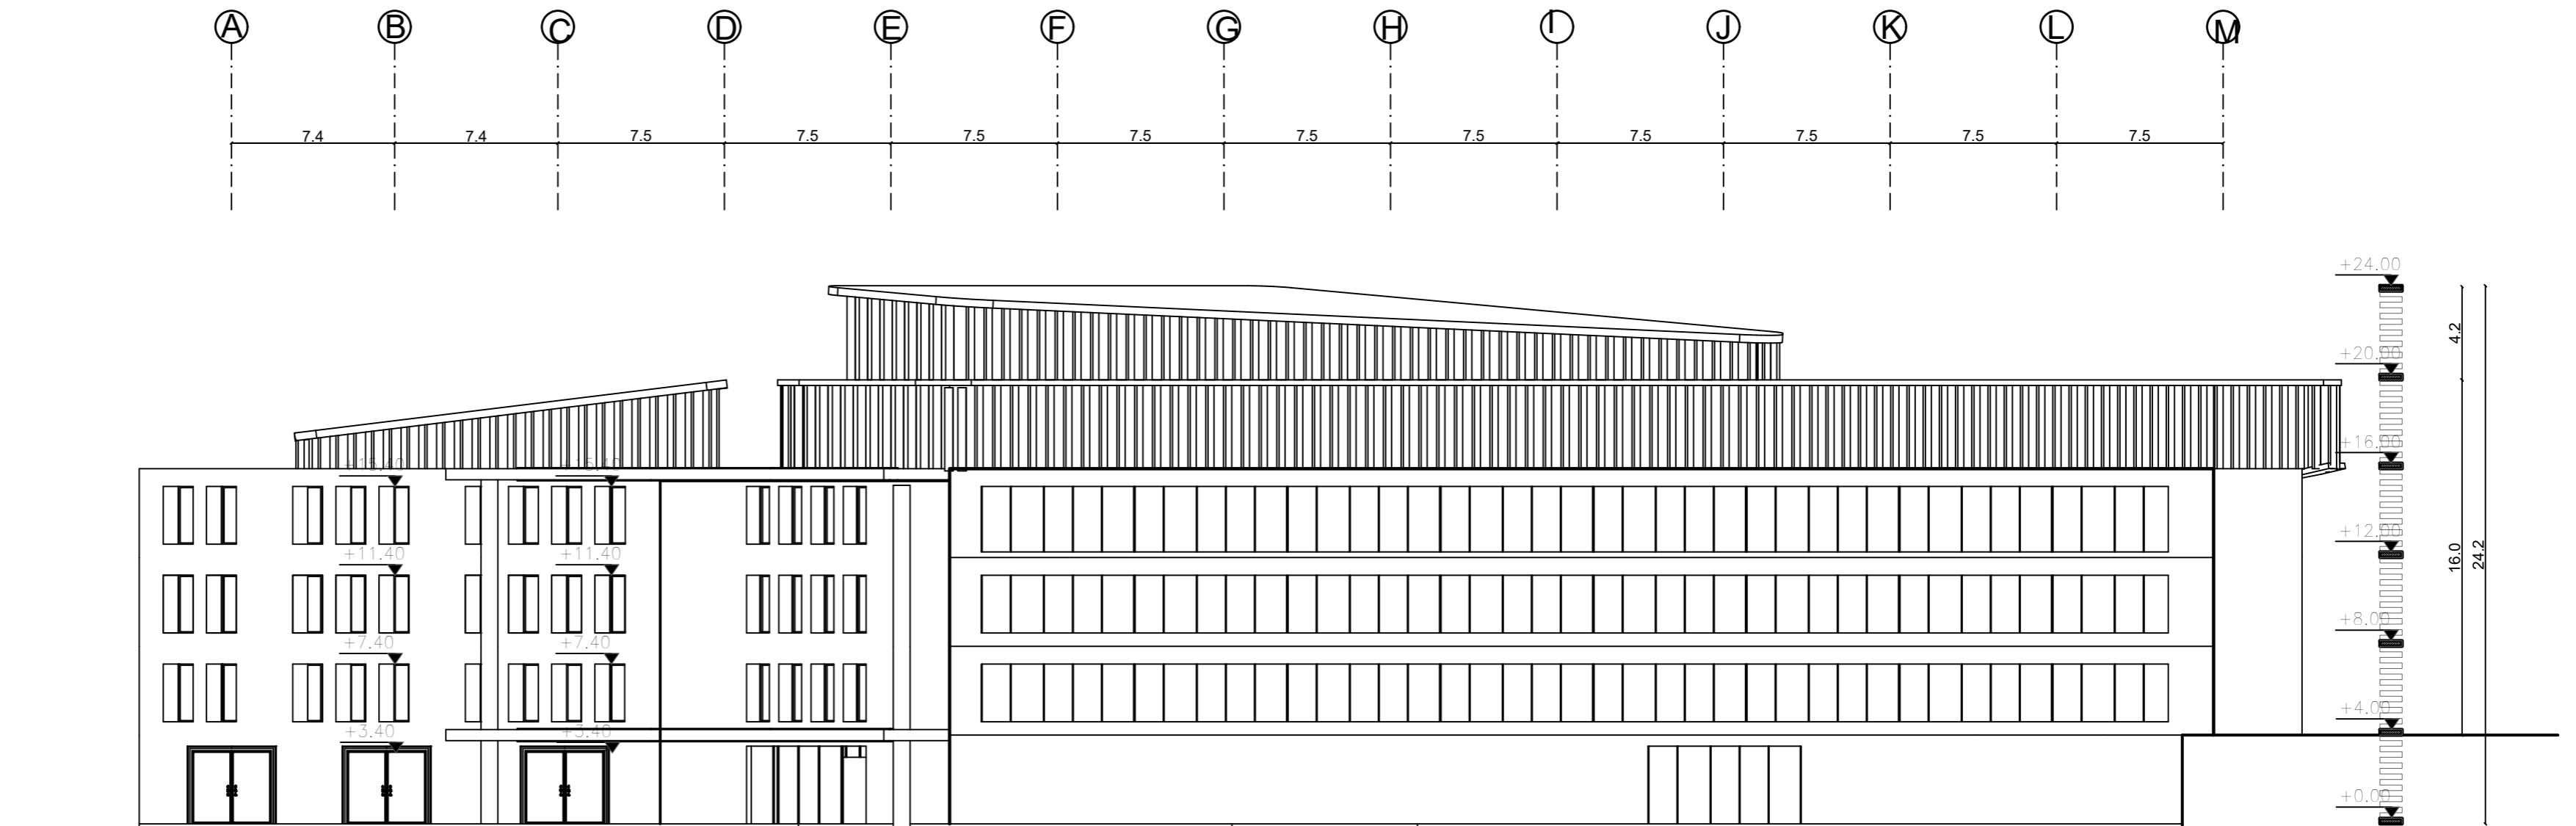


North western Elevation

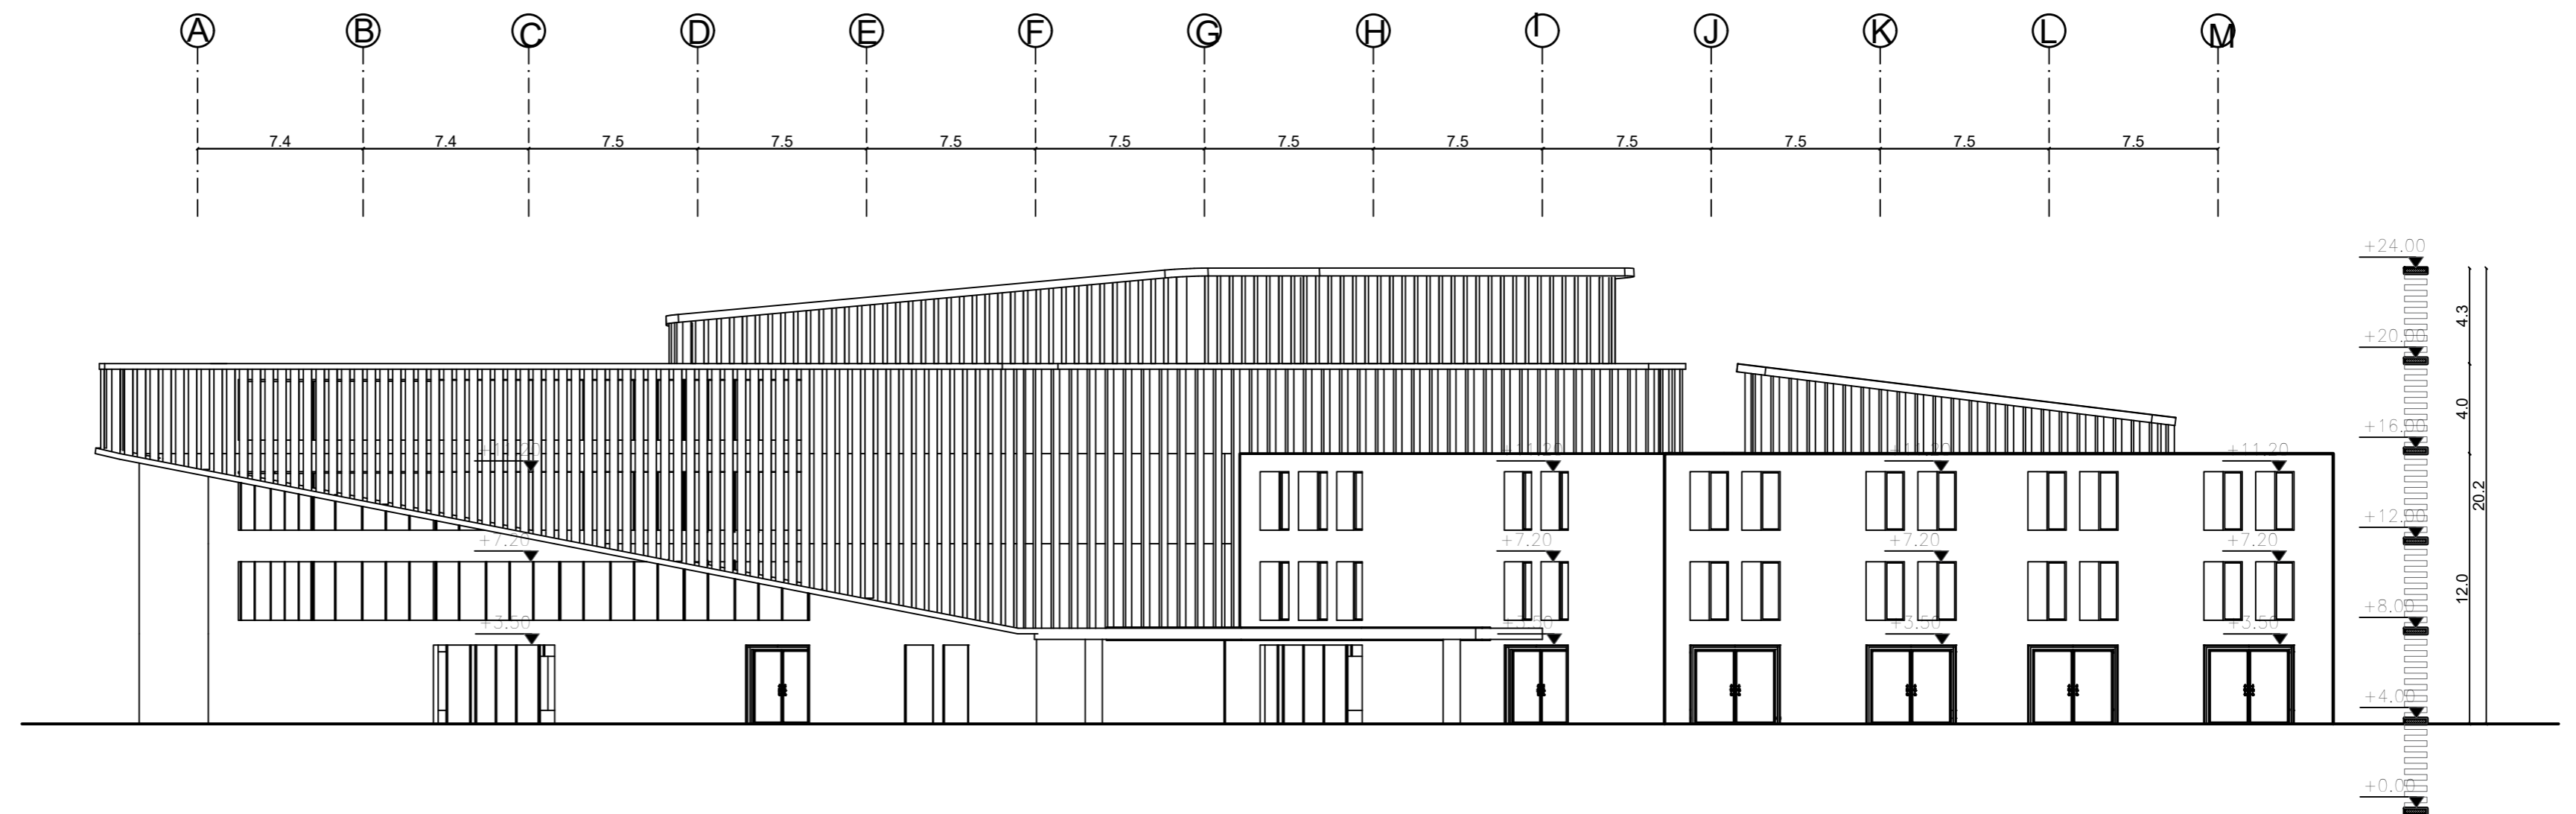

Southwestern Elevation



Residential section

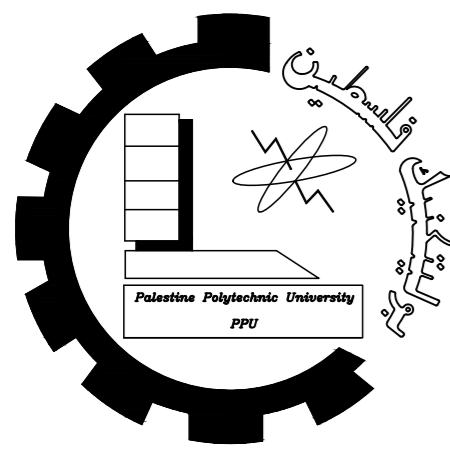


Palestine polytechnic University

Collage of Engineering

Department of Architecture

Graduation Project

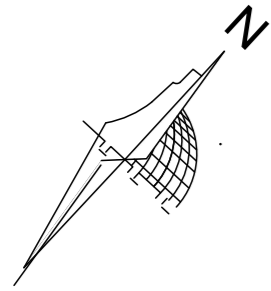

Title

Ground Floor
Diminsion

Supervised By

Eng. Heba Arman

Designed By

Thabet Abu Eisha
Shahd Manasrah
Nawal Hawamdeh

Scale






Date


NO.

1:250

20_1_2024

1

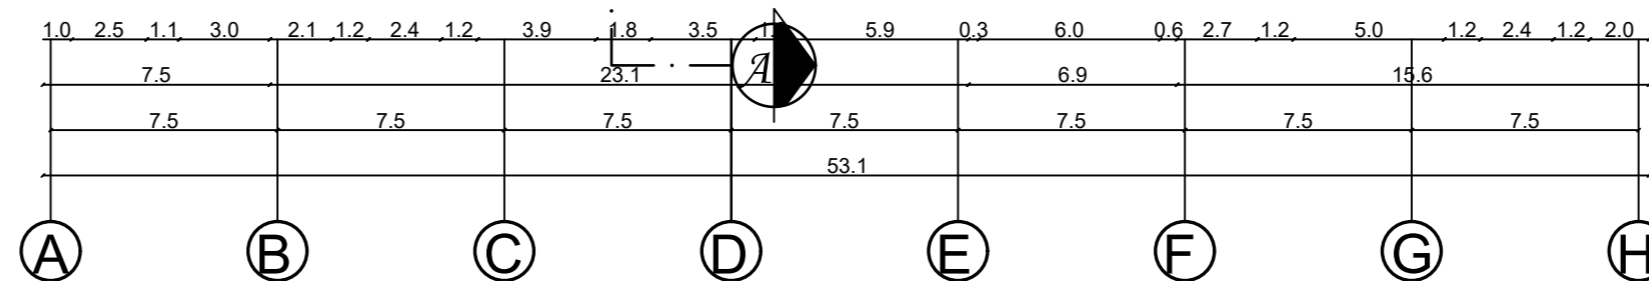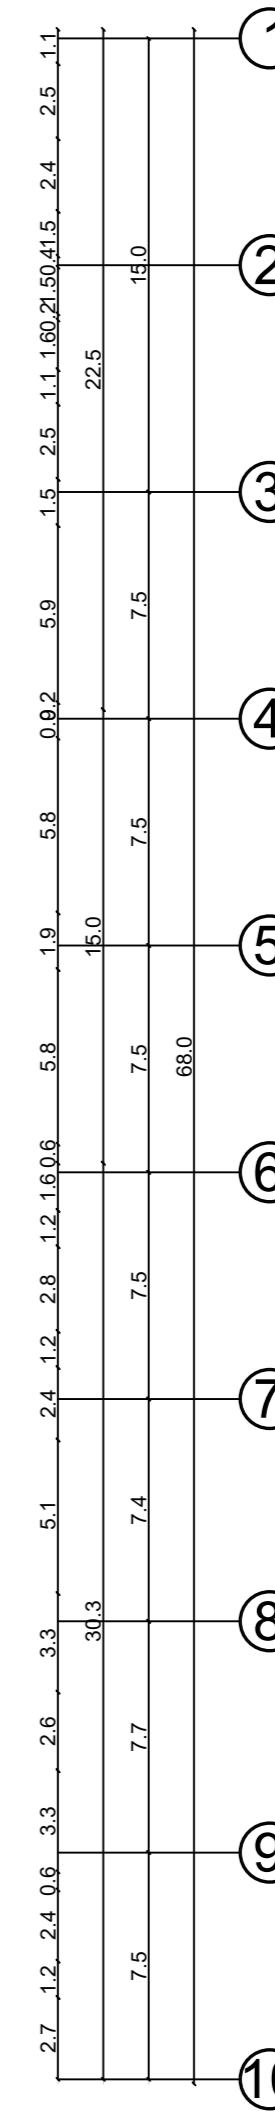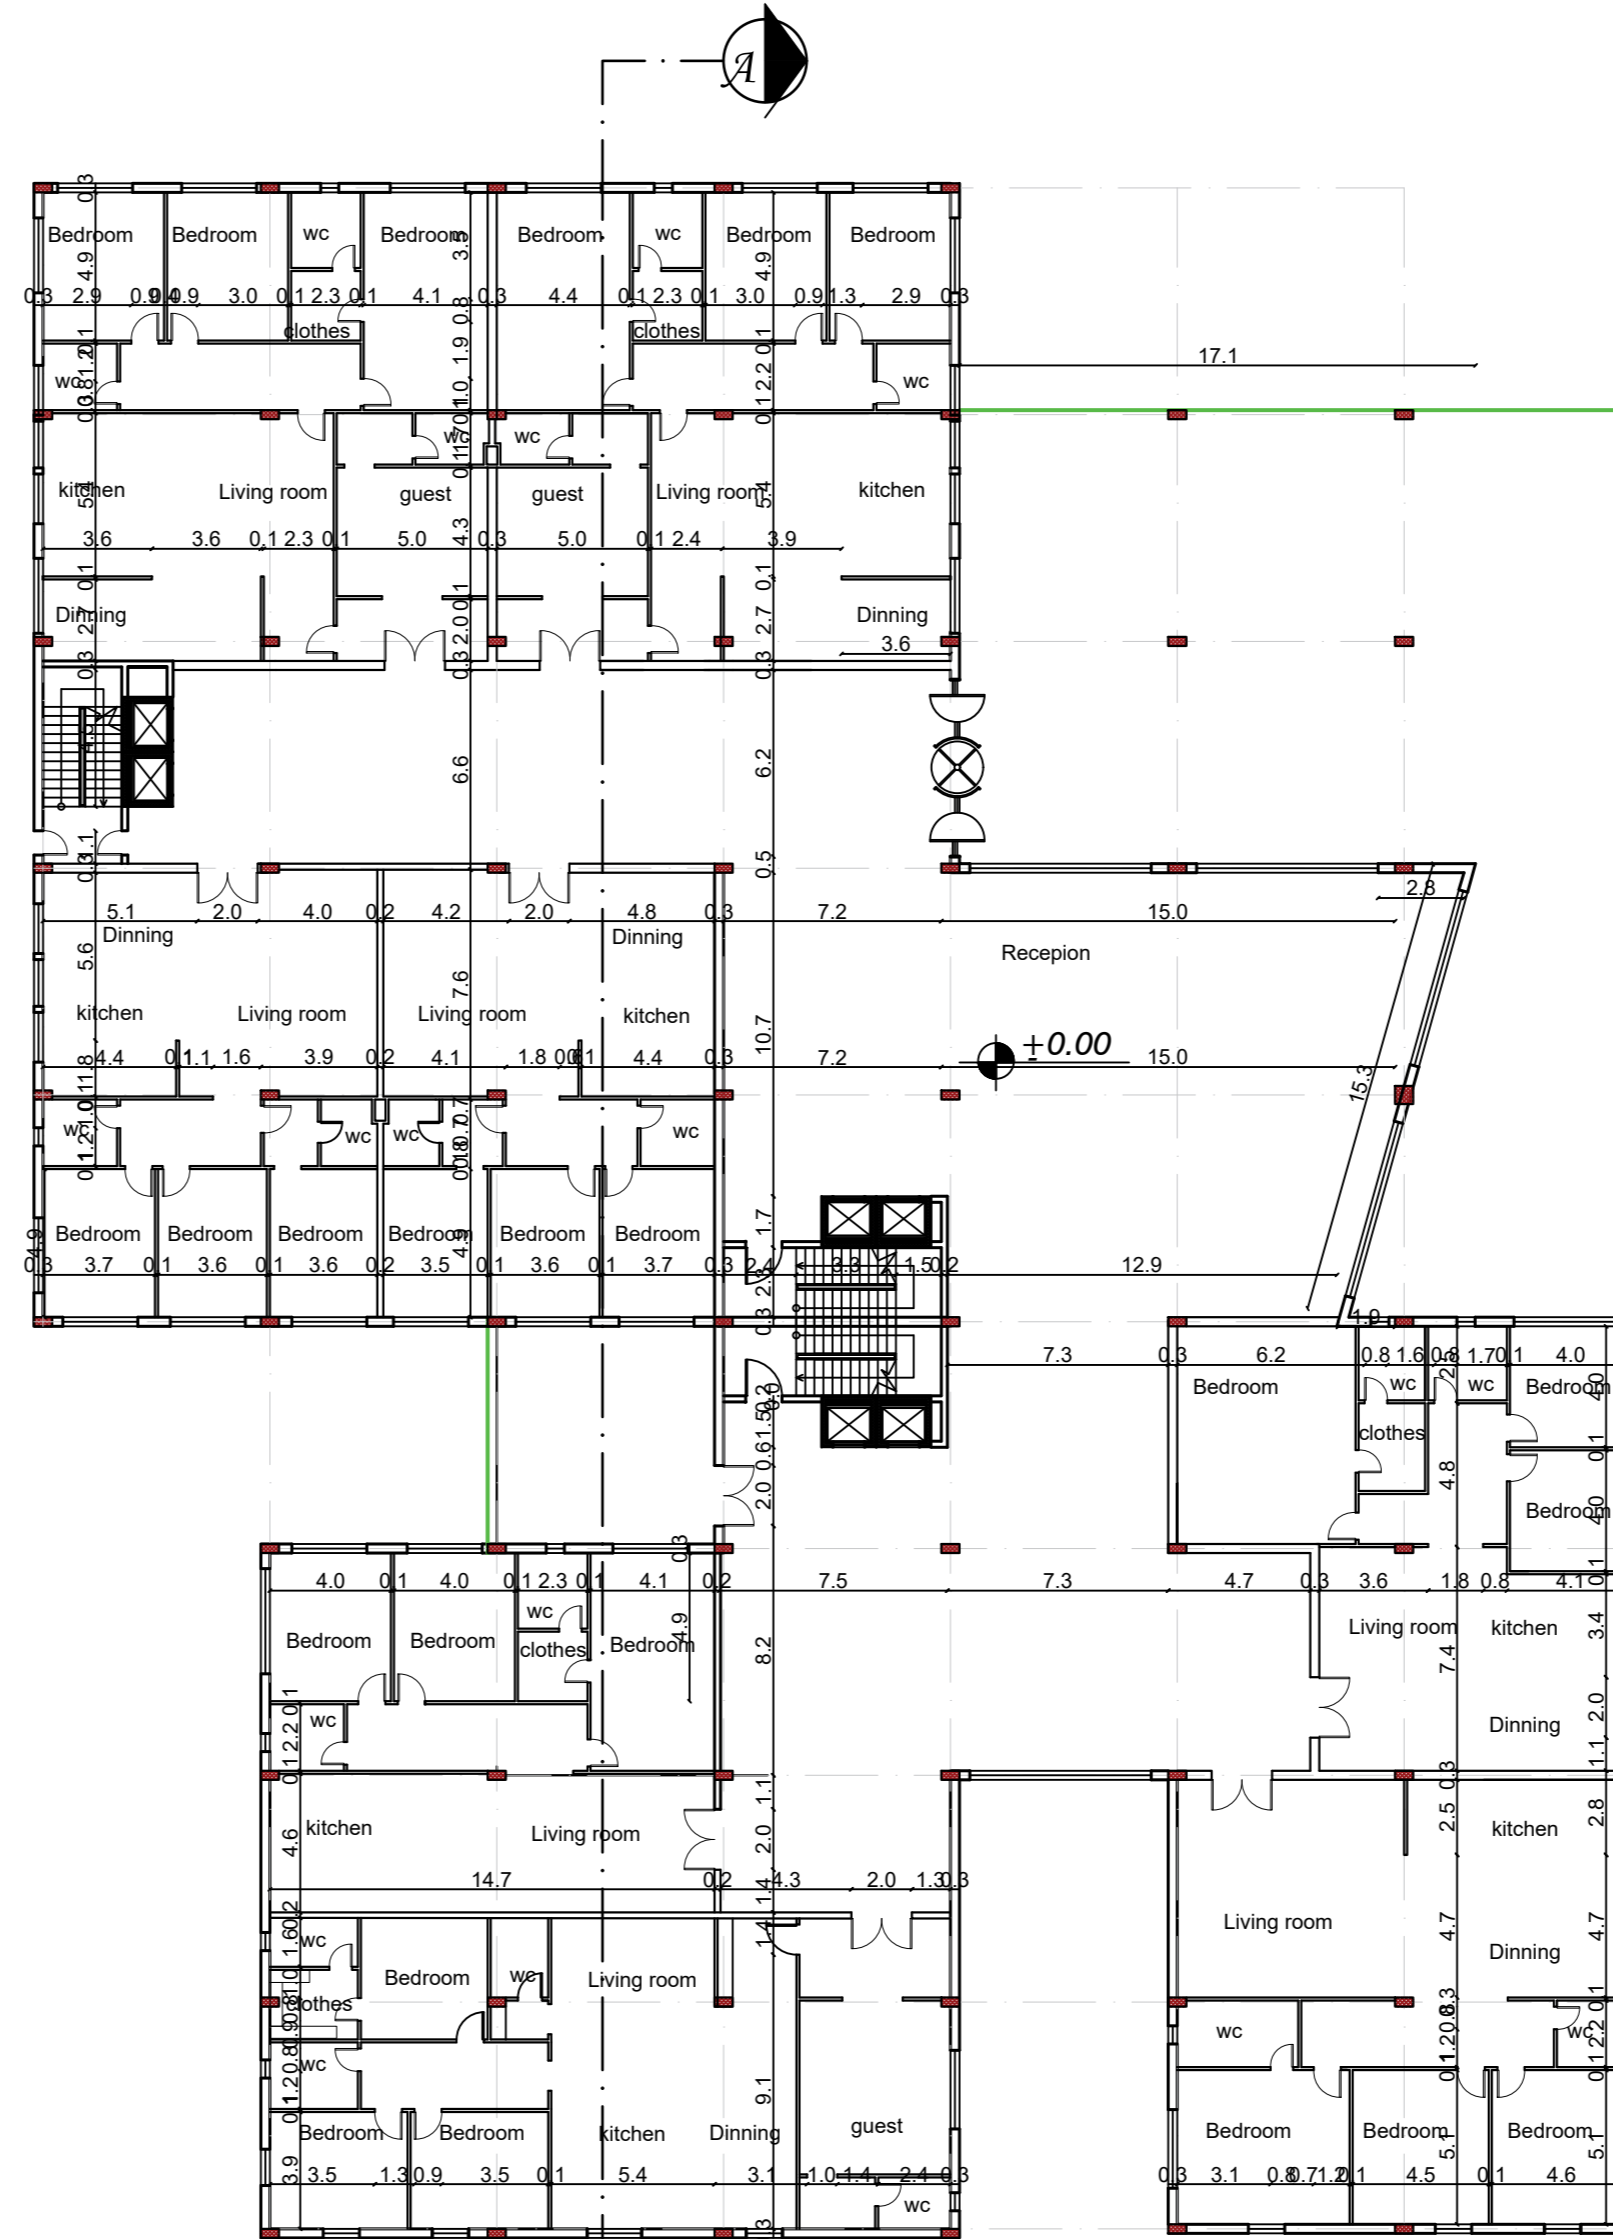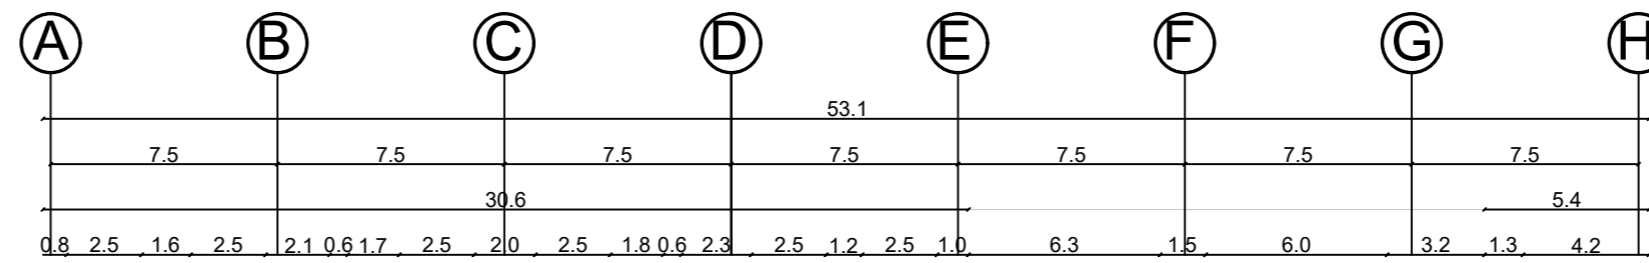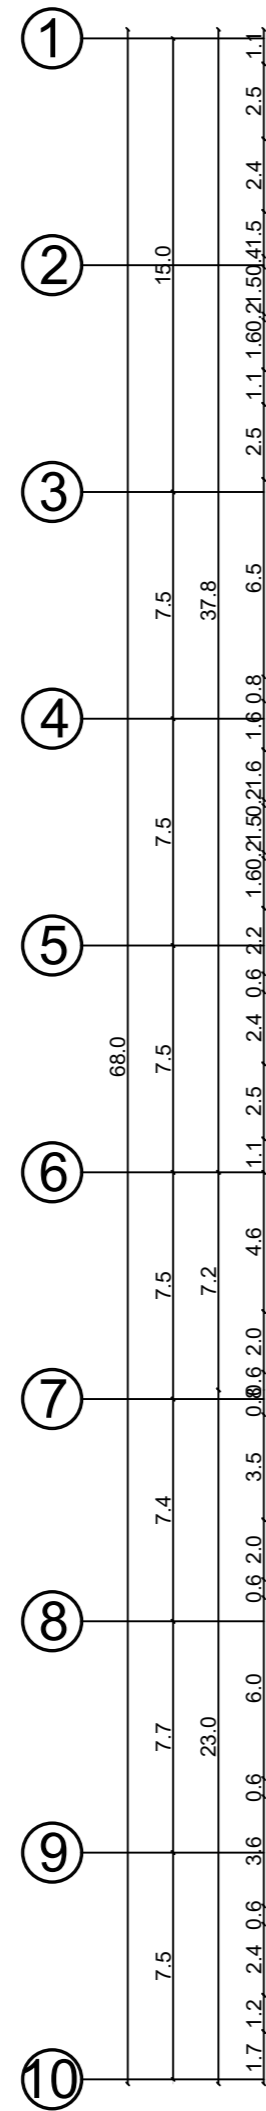

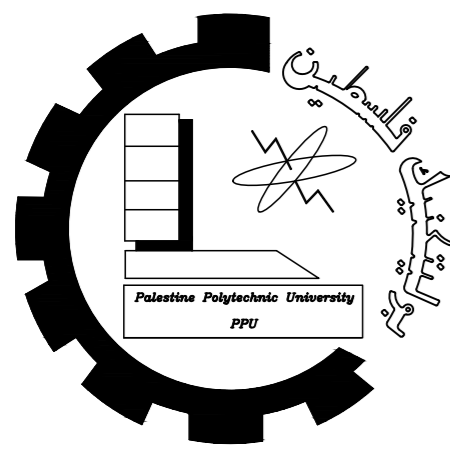


Palestine polytechnic University

Collage of Engineering

Department of Architecture

Graduation Project

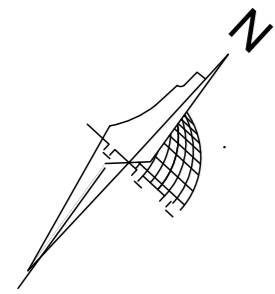

Title

Ground Floor
Furniture

Supervised By


Arch. Heba Arman


Designed By

Thabet Abu Eisha
Shahd Manasrah
Nawal Hawamdeh

Scale	Date	NO.
-------	------	-----

1:250	20_1_2024	1
-------	-----------	---

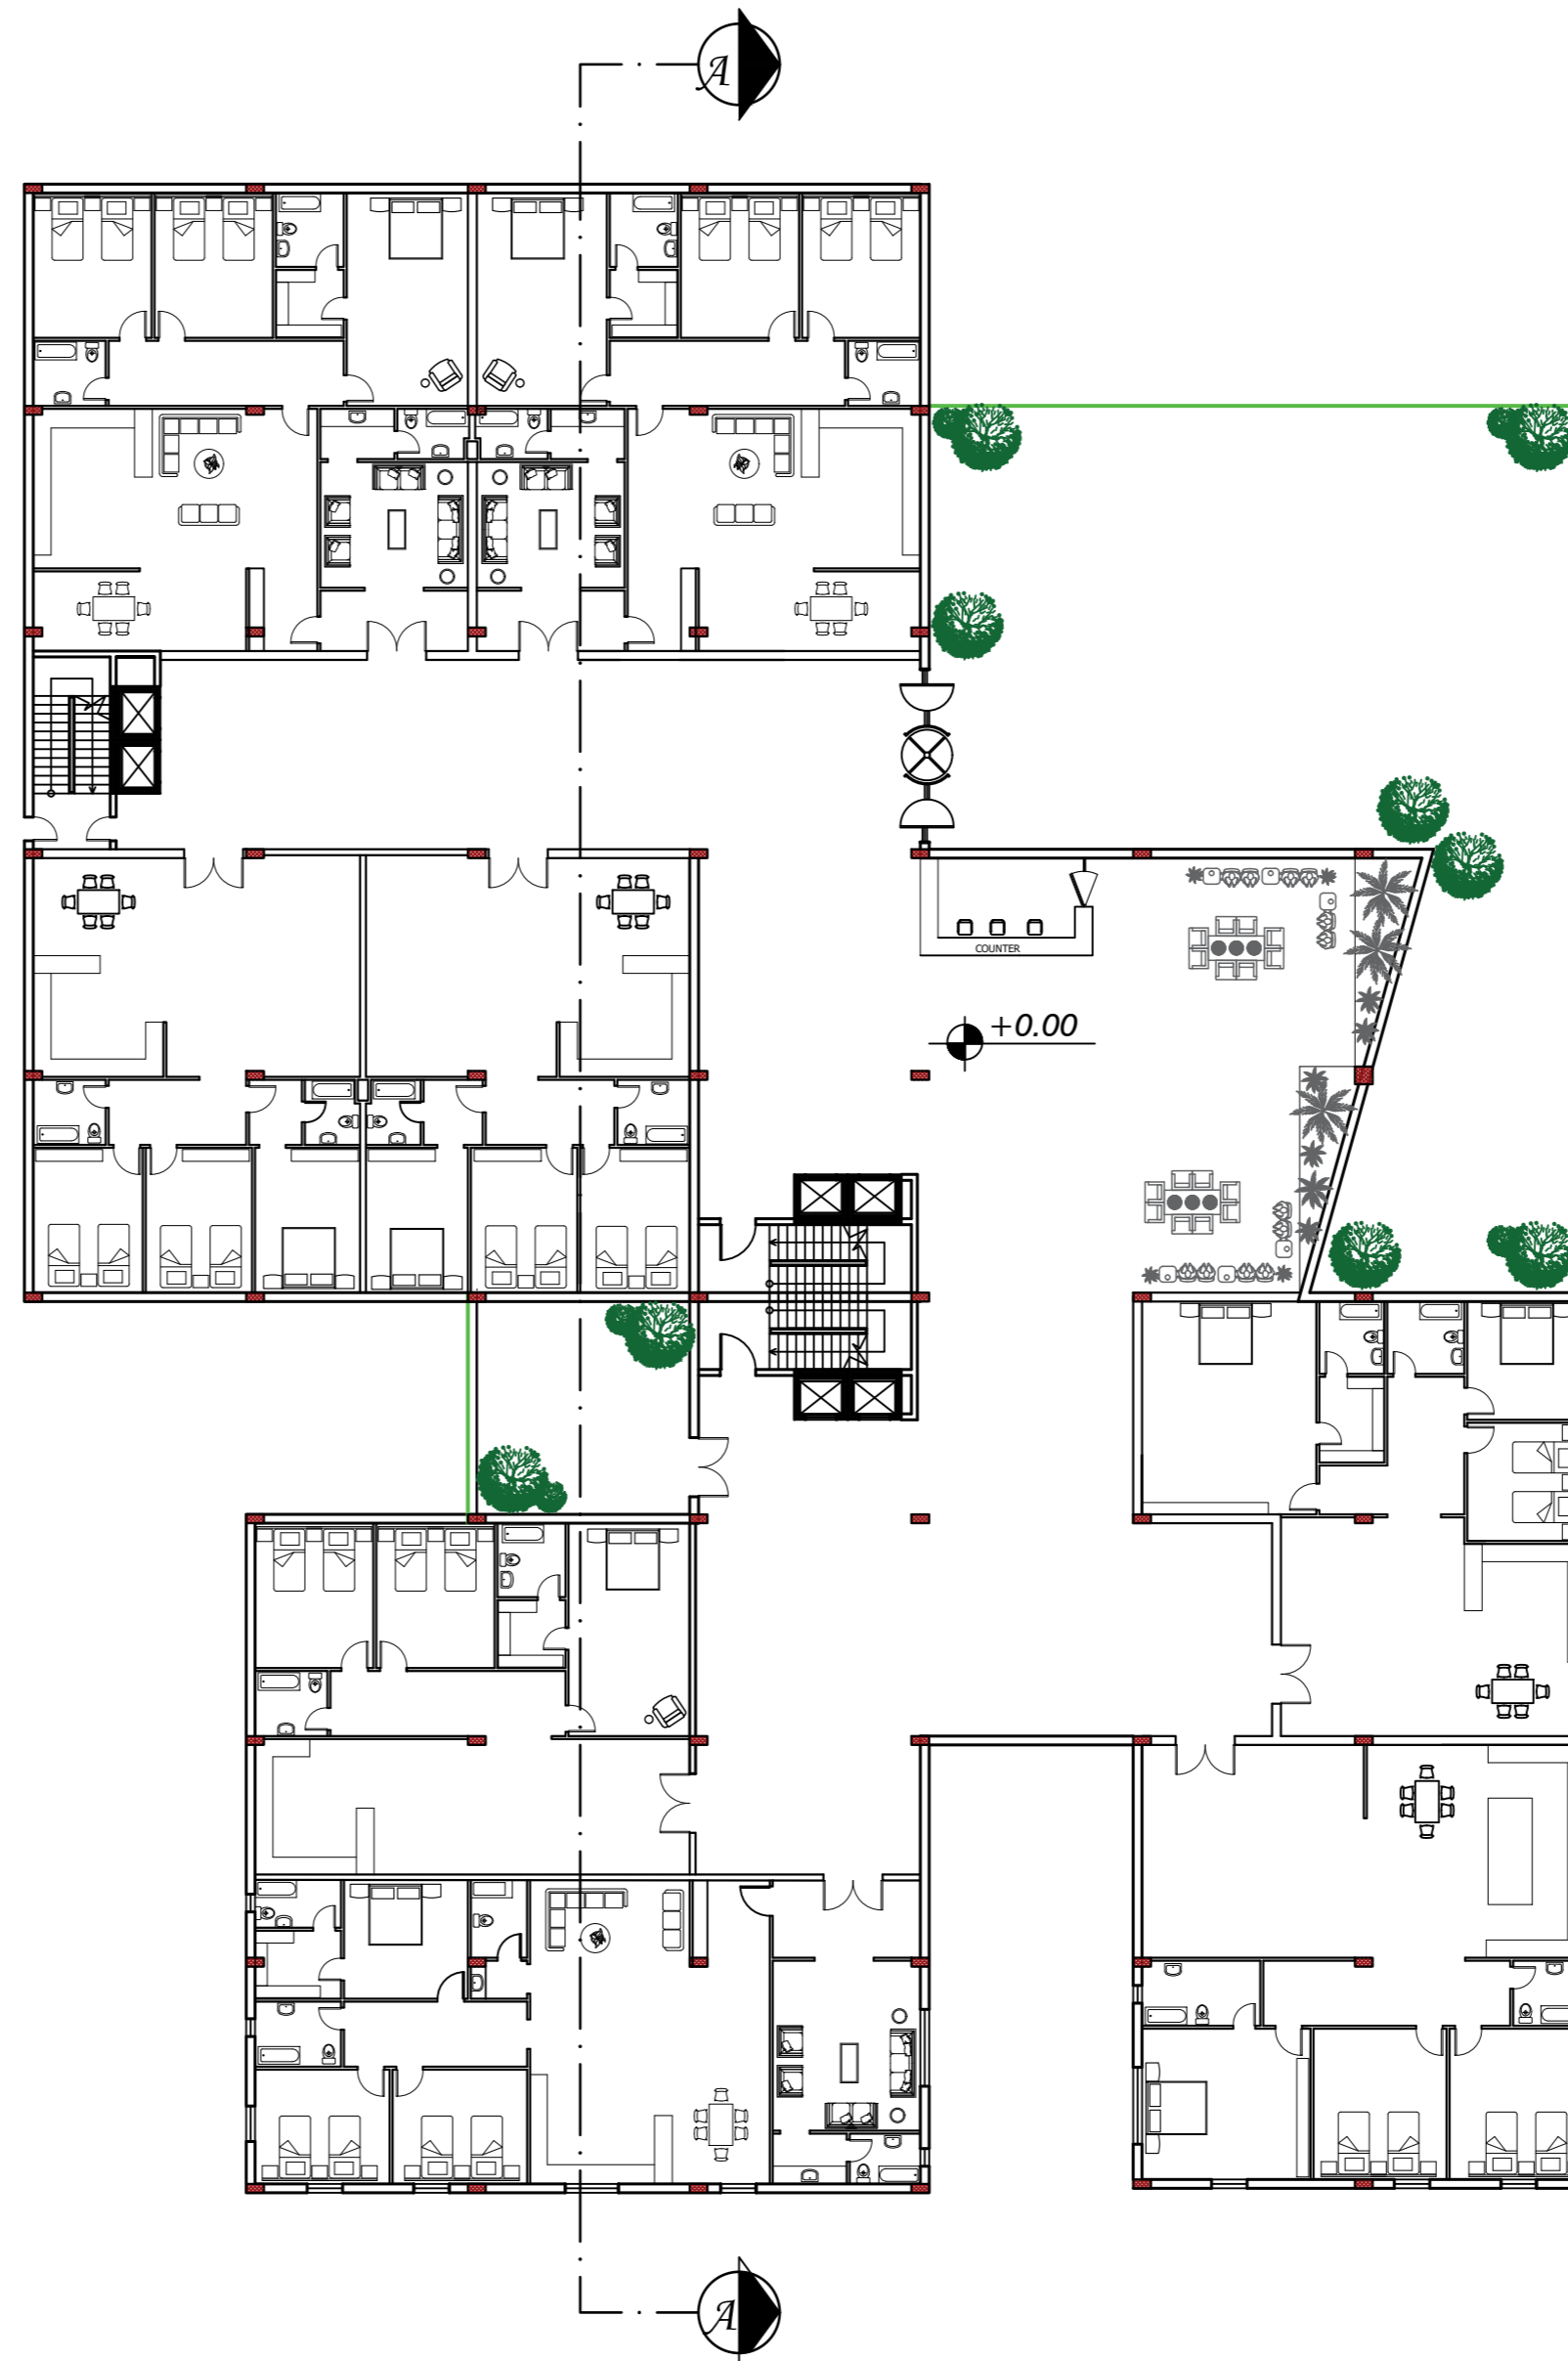

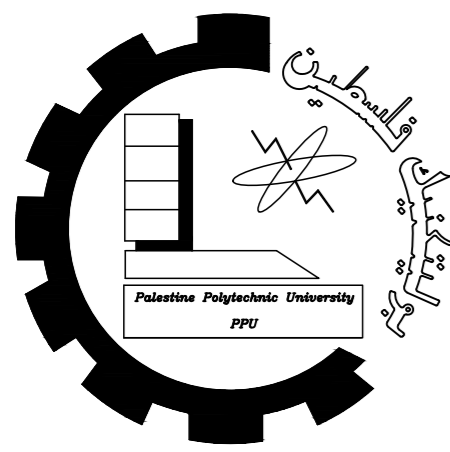


Palestine polytechnic University

Collage of Engineering

Department of Architecture

Graduation Project

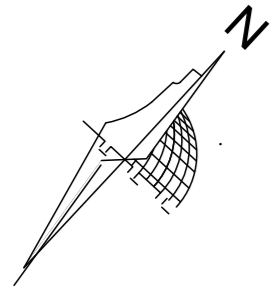

Title

First floor duplicated
Diminsion

Supervised By

Eng. Heba Arman

Designed By

Thabet Abu Eisha
Shahd Manasrah
Nawal Hawamdeh

Scale






Date


NO.

1:250

20_1_2024

1

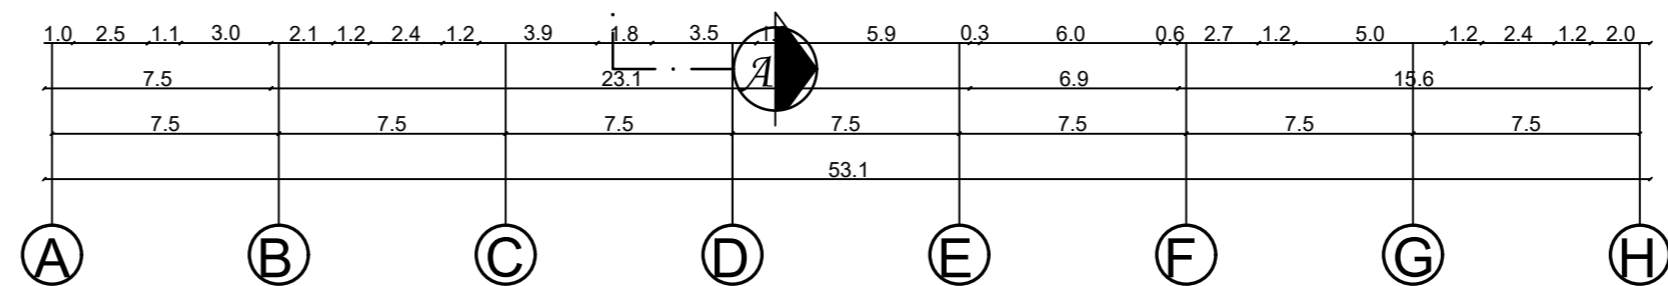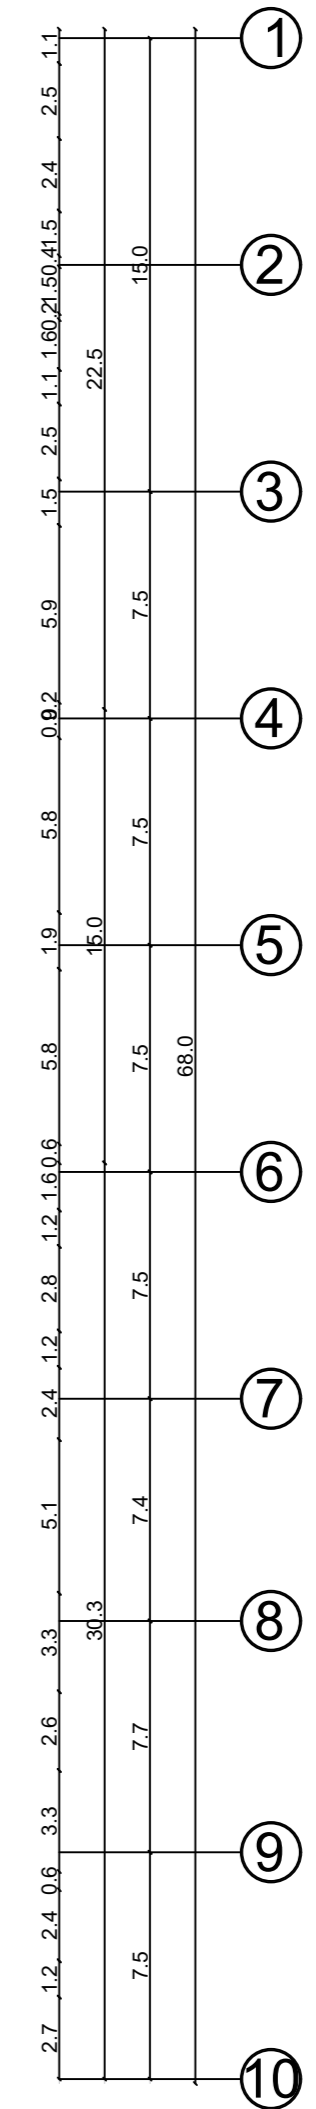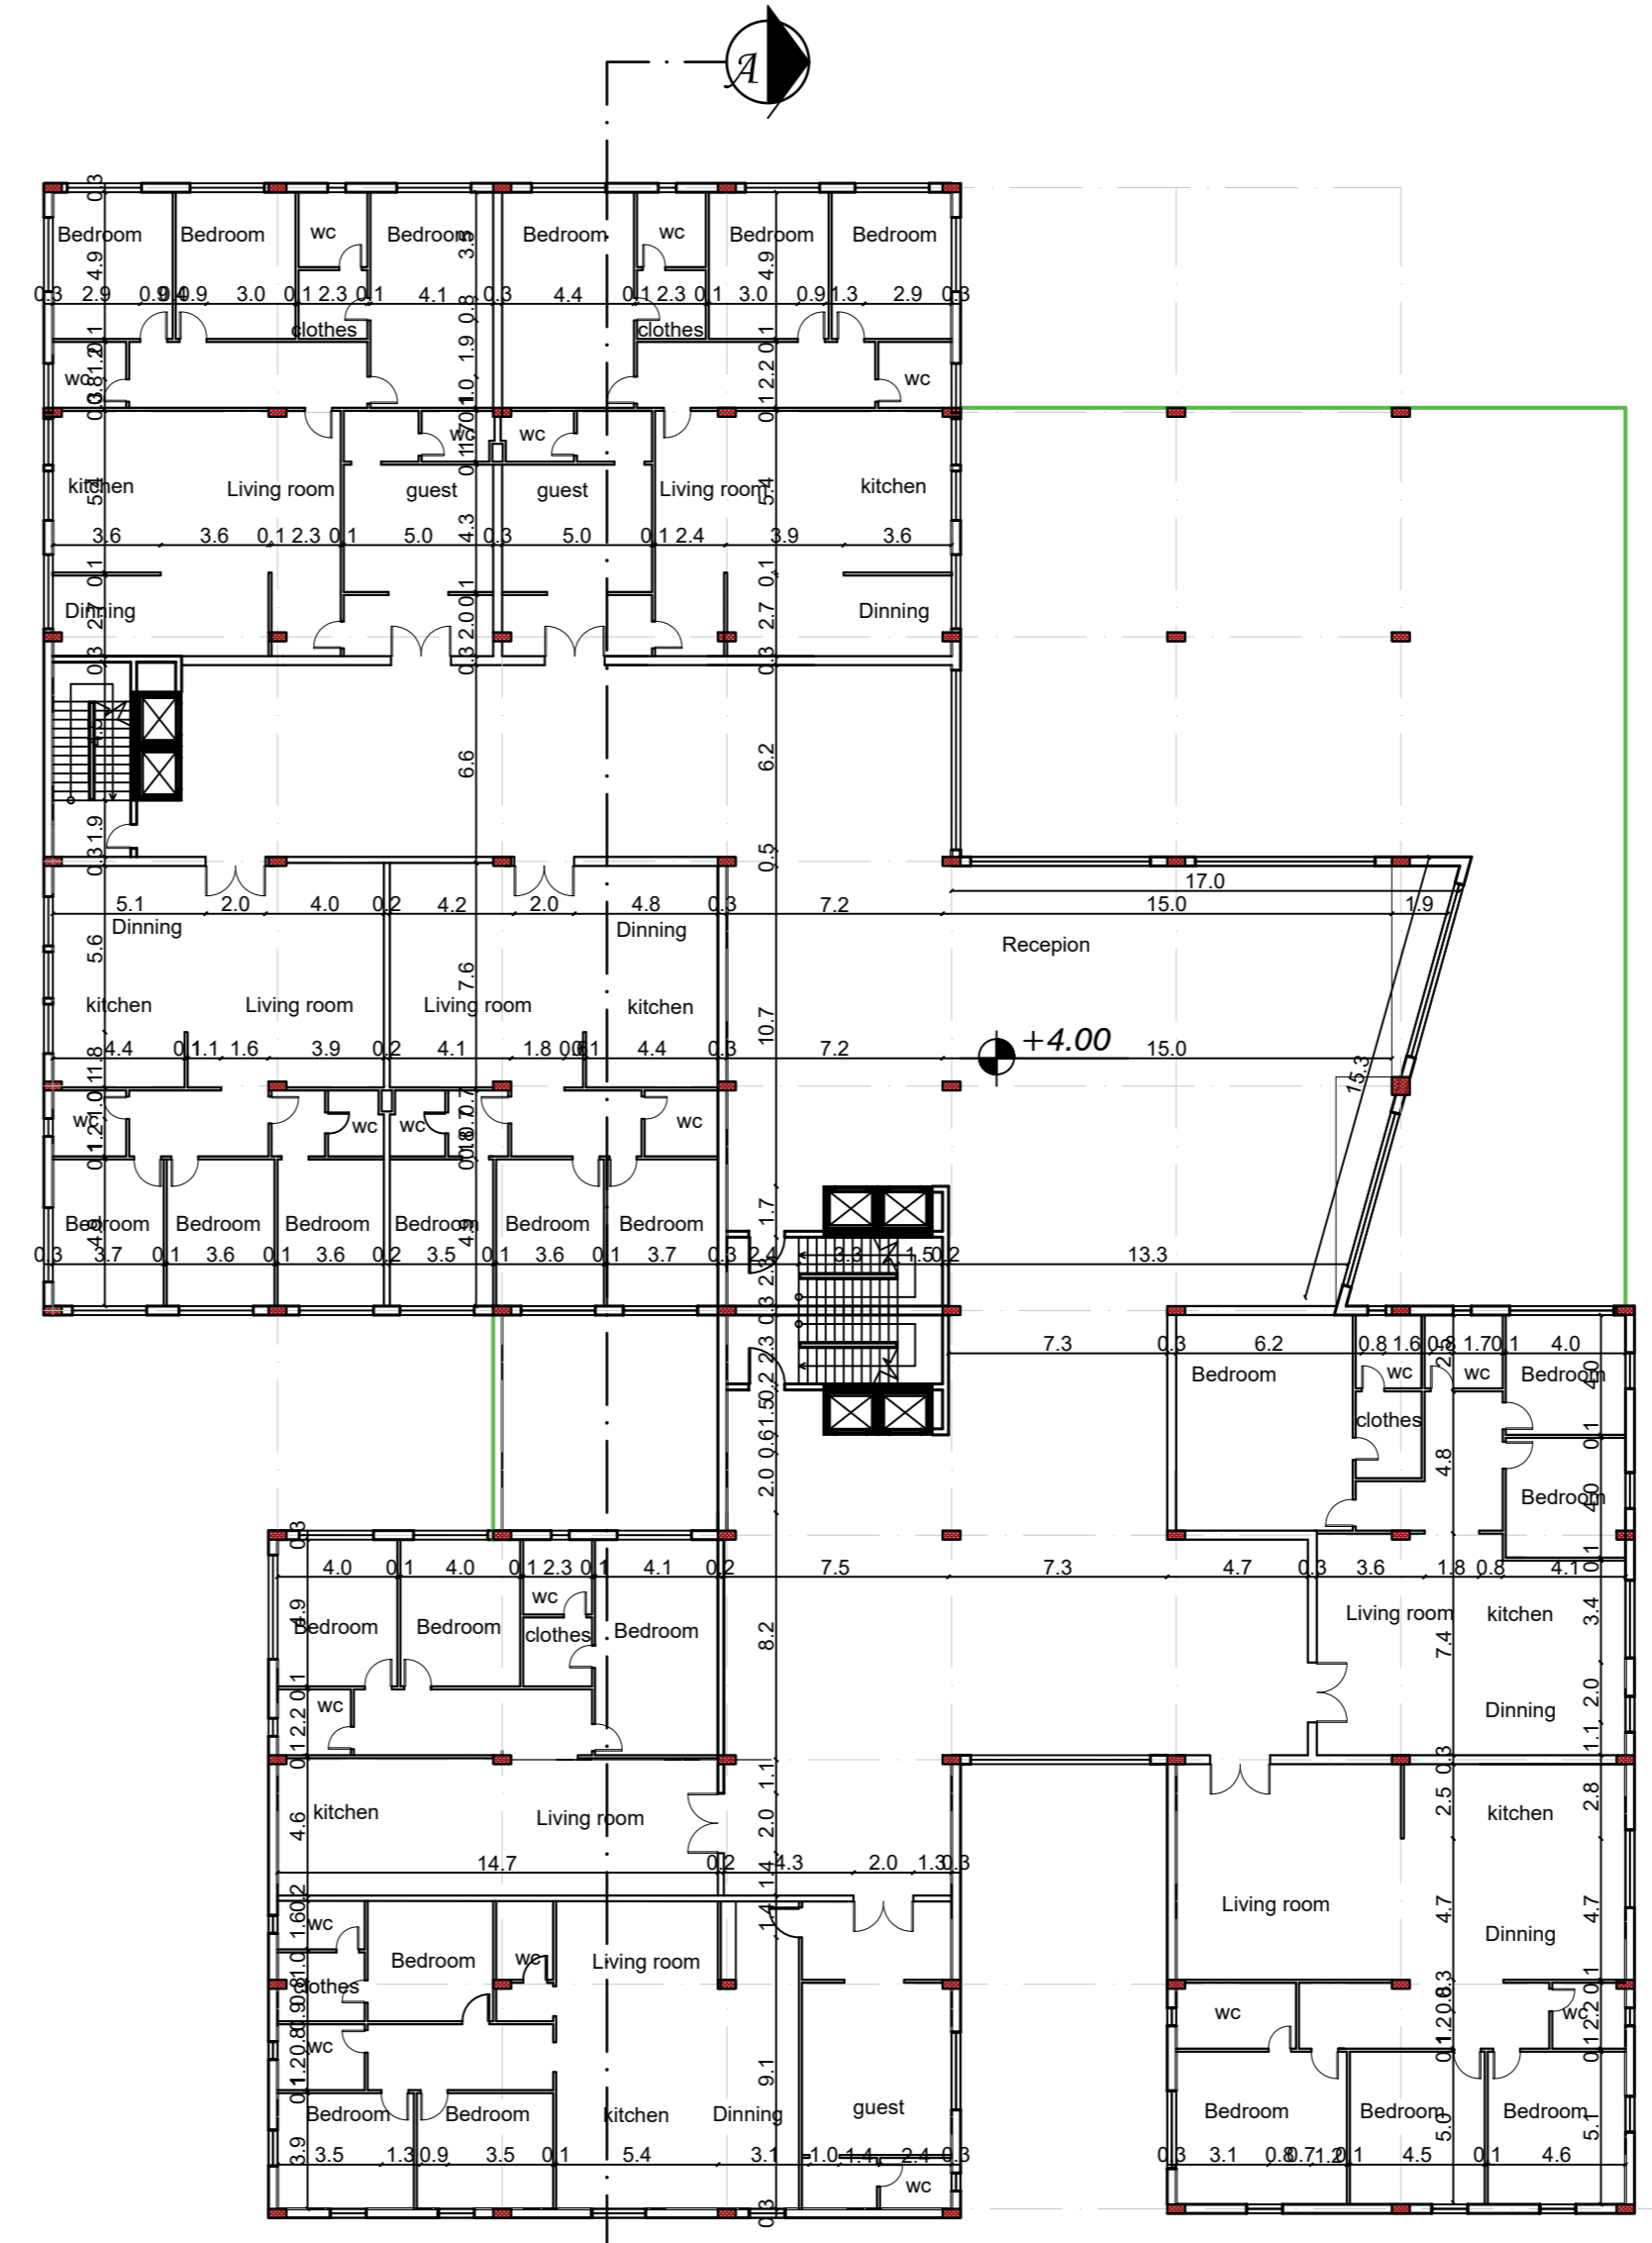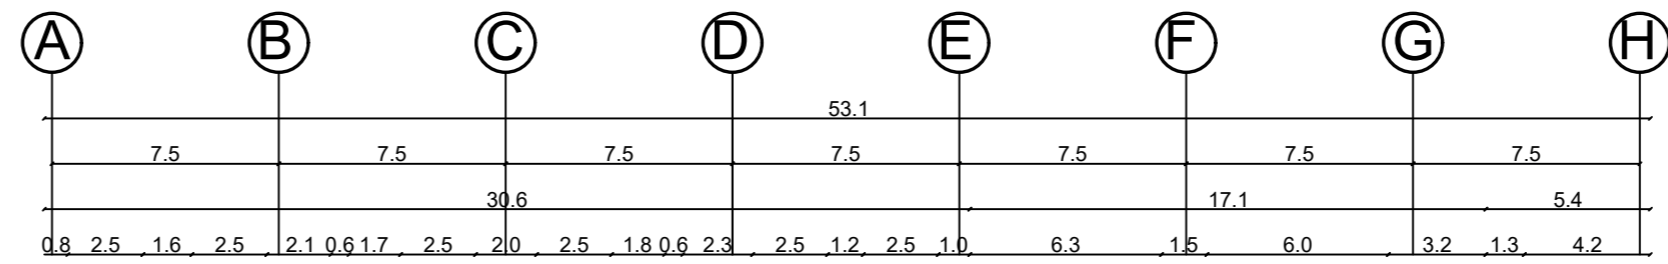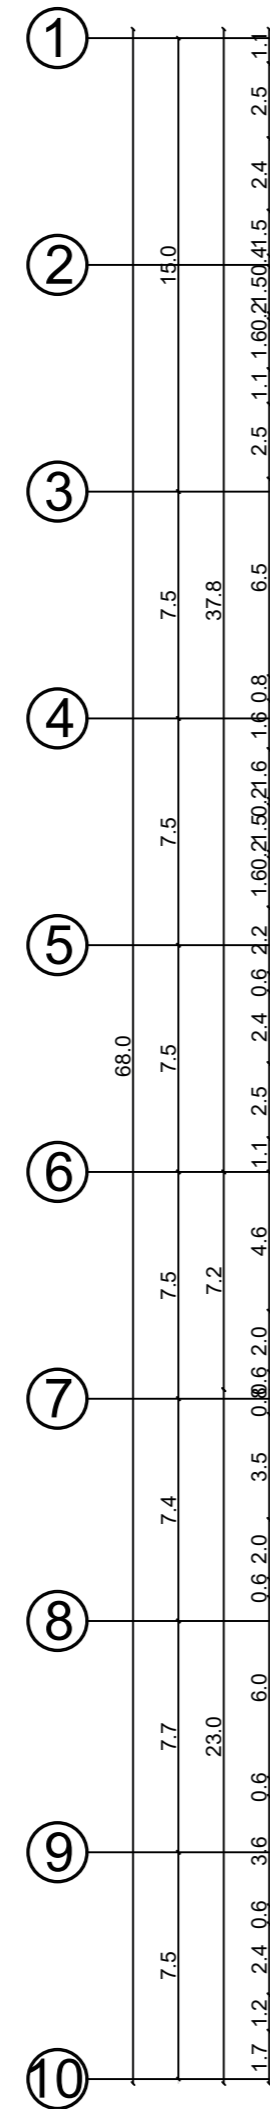

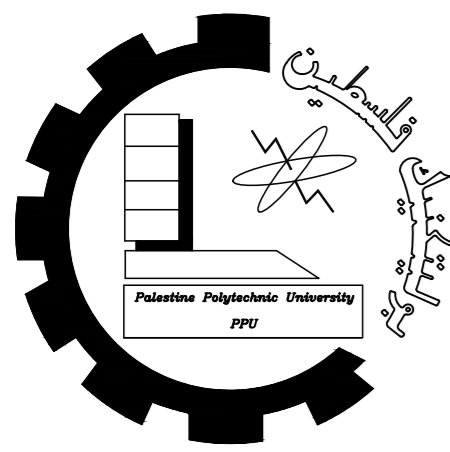


Palestine polytechnic University

Collage of Engineering

Department of Architecture

Graduation Project

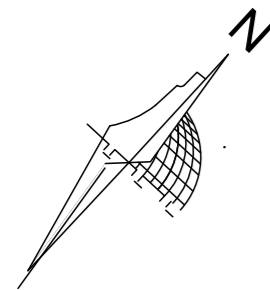

Title

First floor duplicated
Furniture

Supervised By

Arch. Heba Arman

Designed By

Thabet Abu Eisha
Shahd Manasrah
Nawal Hawamdeh

Scale


Date


NO.

1:250

20_1_2024

1

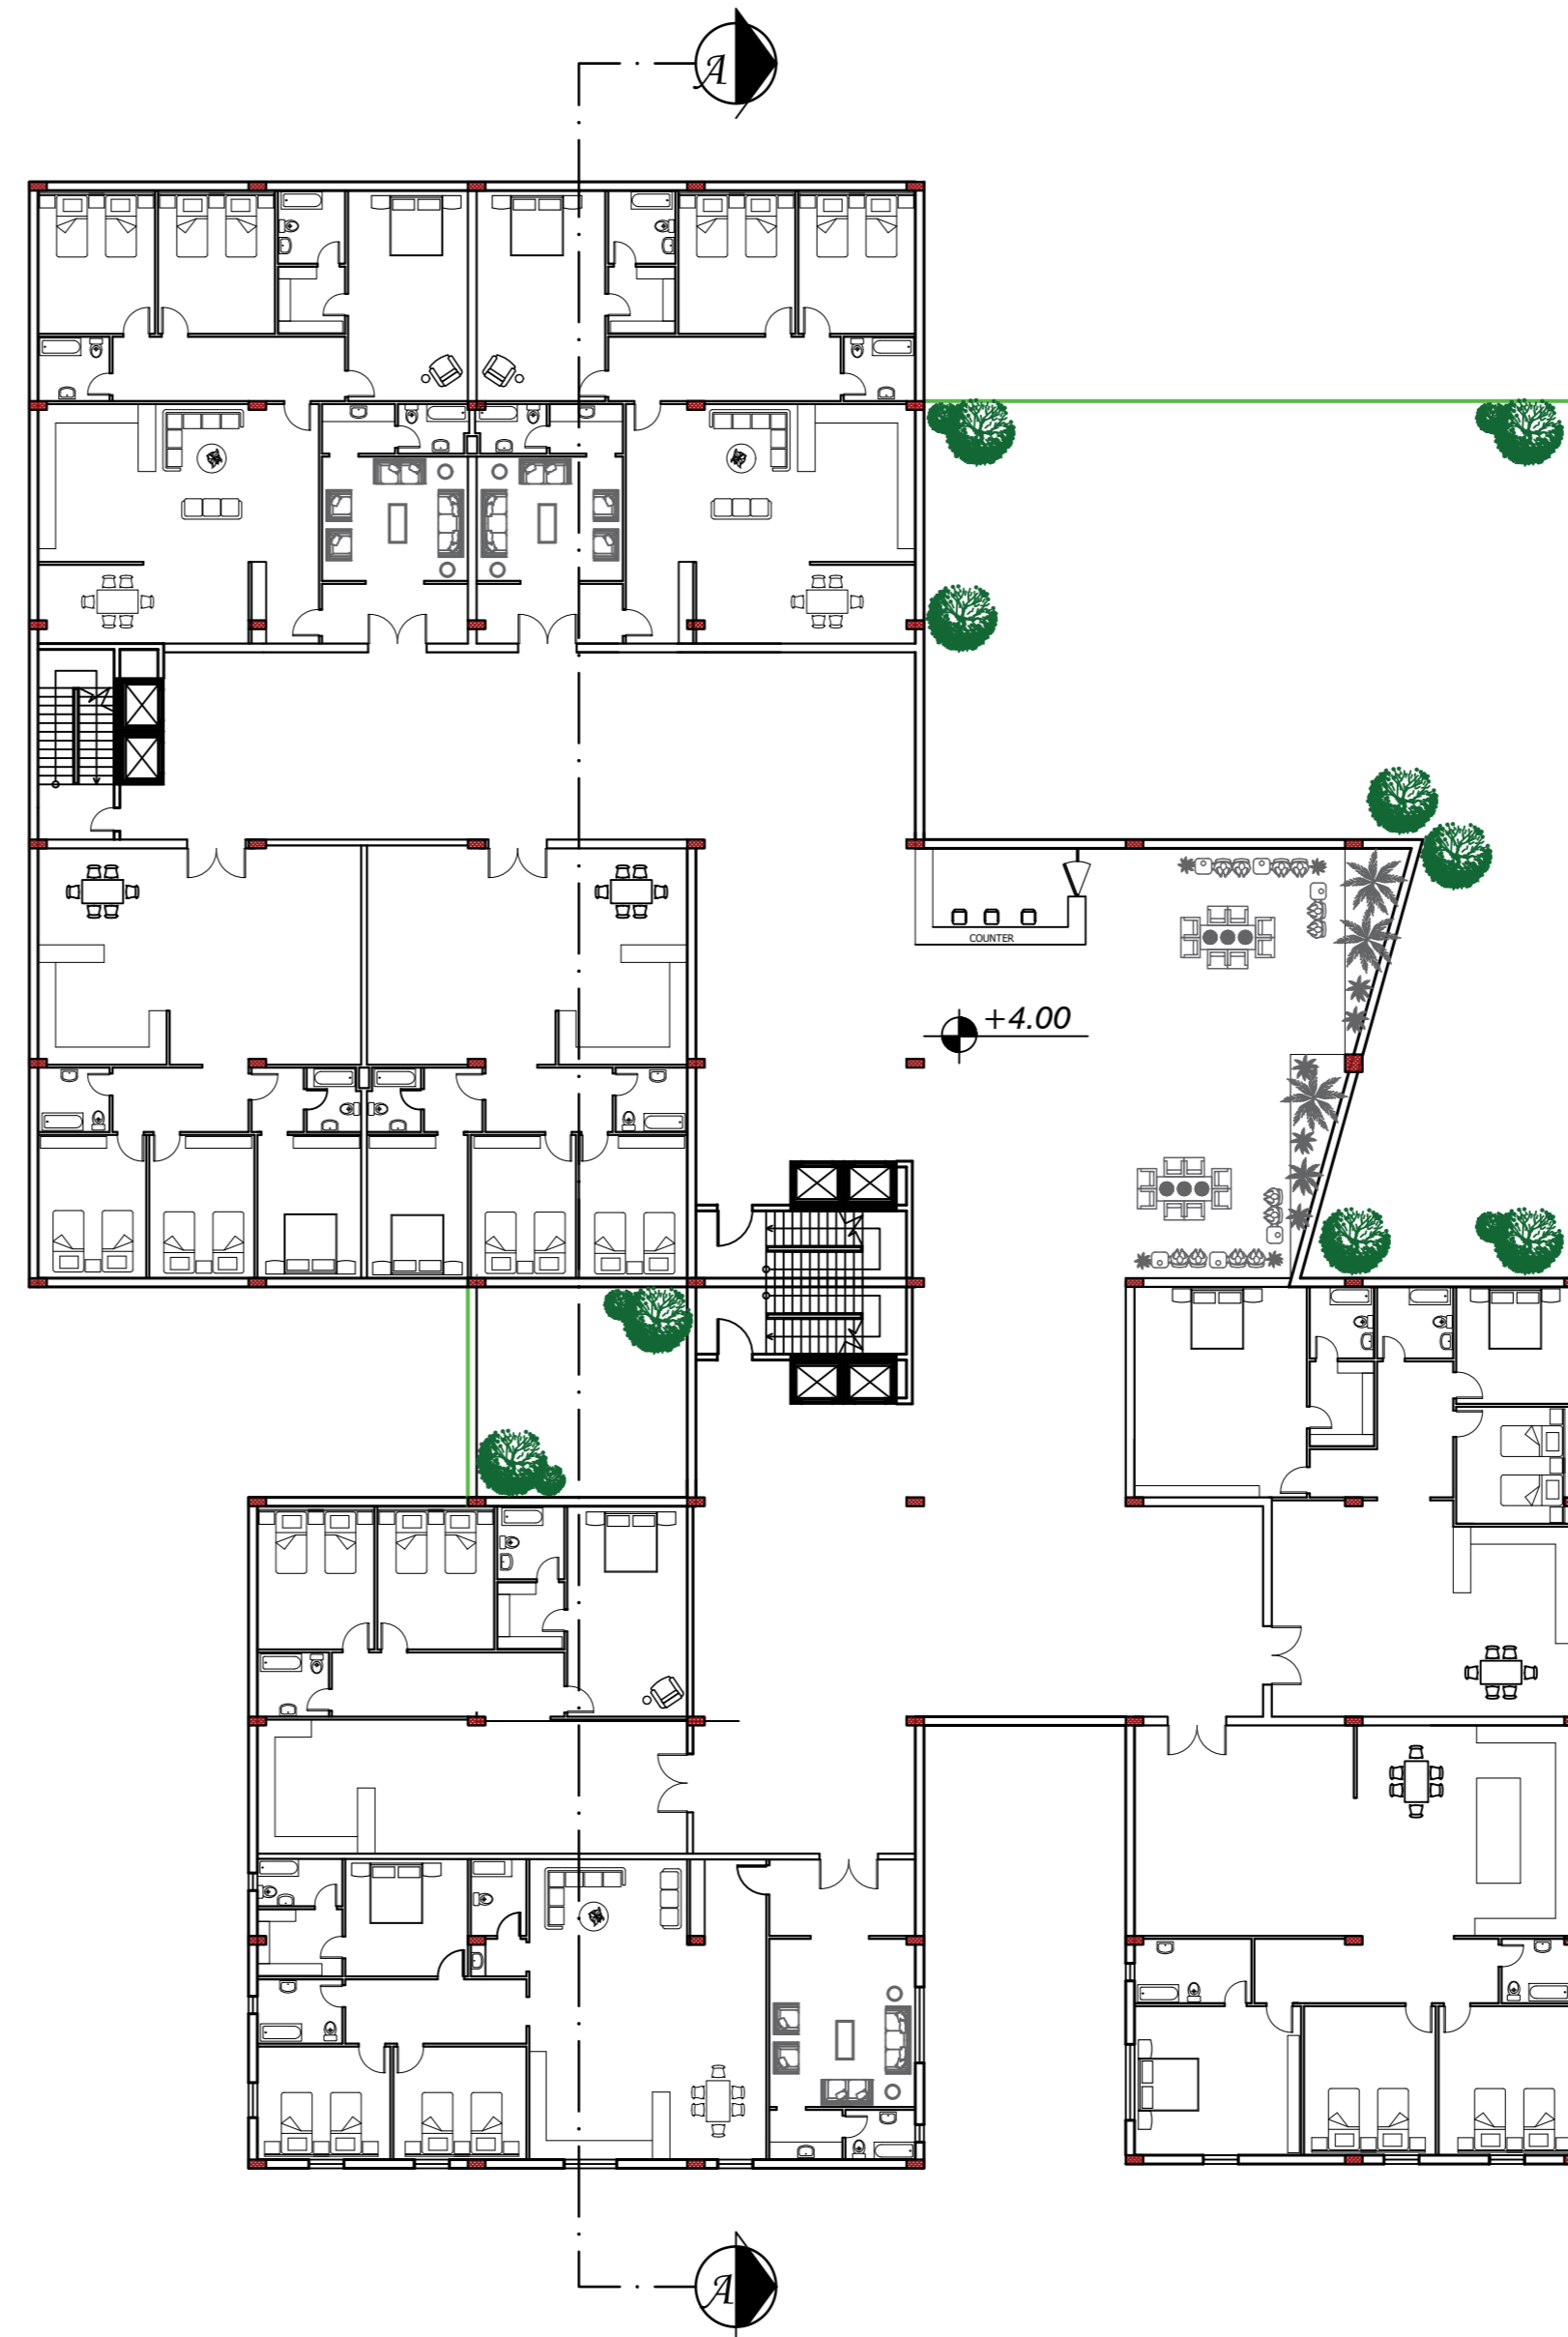

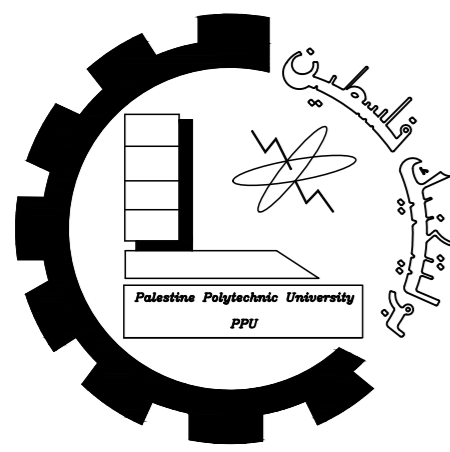


Palestine polytechnic University

Collage of Engineering

Department of Architecture

Graduation Project

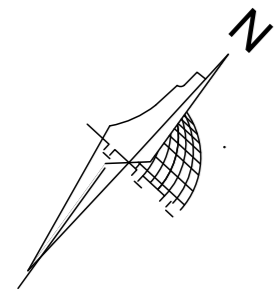

Title

Fourth floor duplicate
Furniture

Supervised By

Arch. Heba Arman

Designed By

Thabet Abu Eisha
Shahd Manasrah
Nawal Hawamdeh

Scale


Date


NO.

1:250

20_1_2024

1

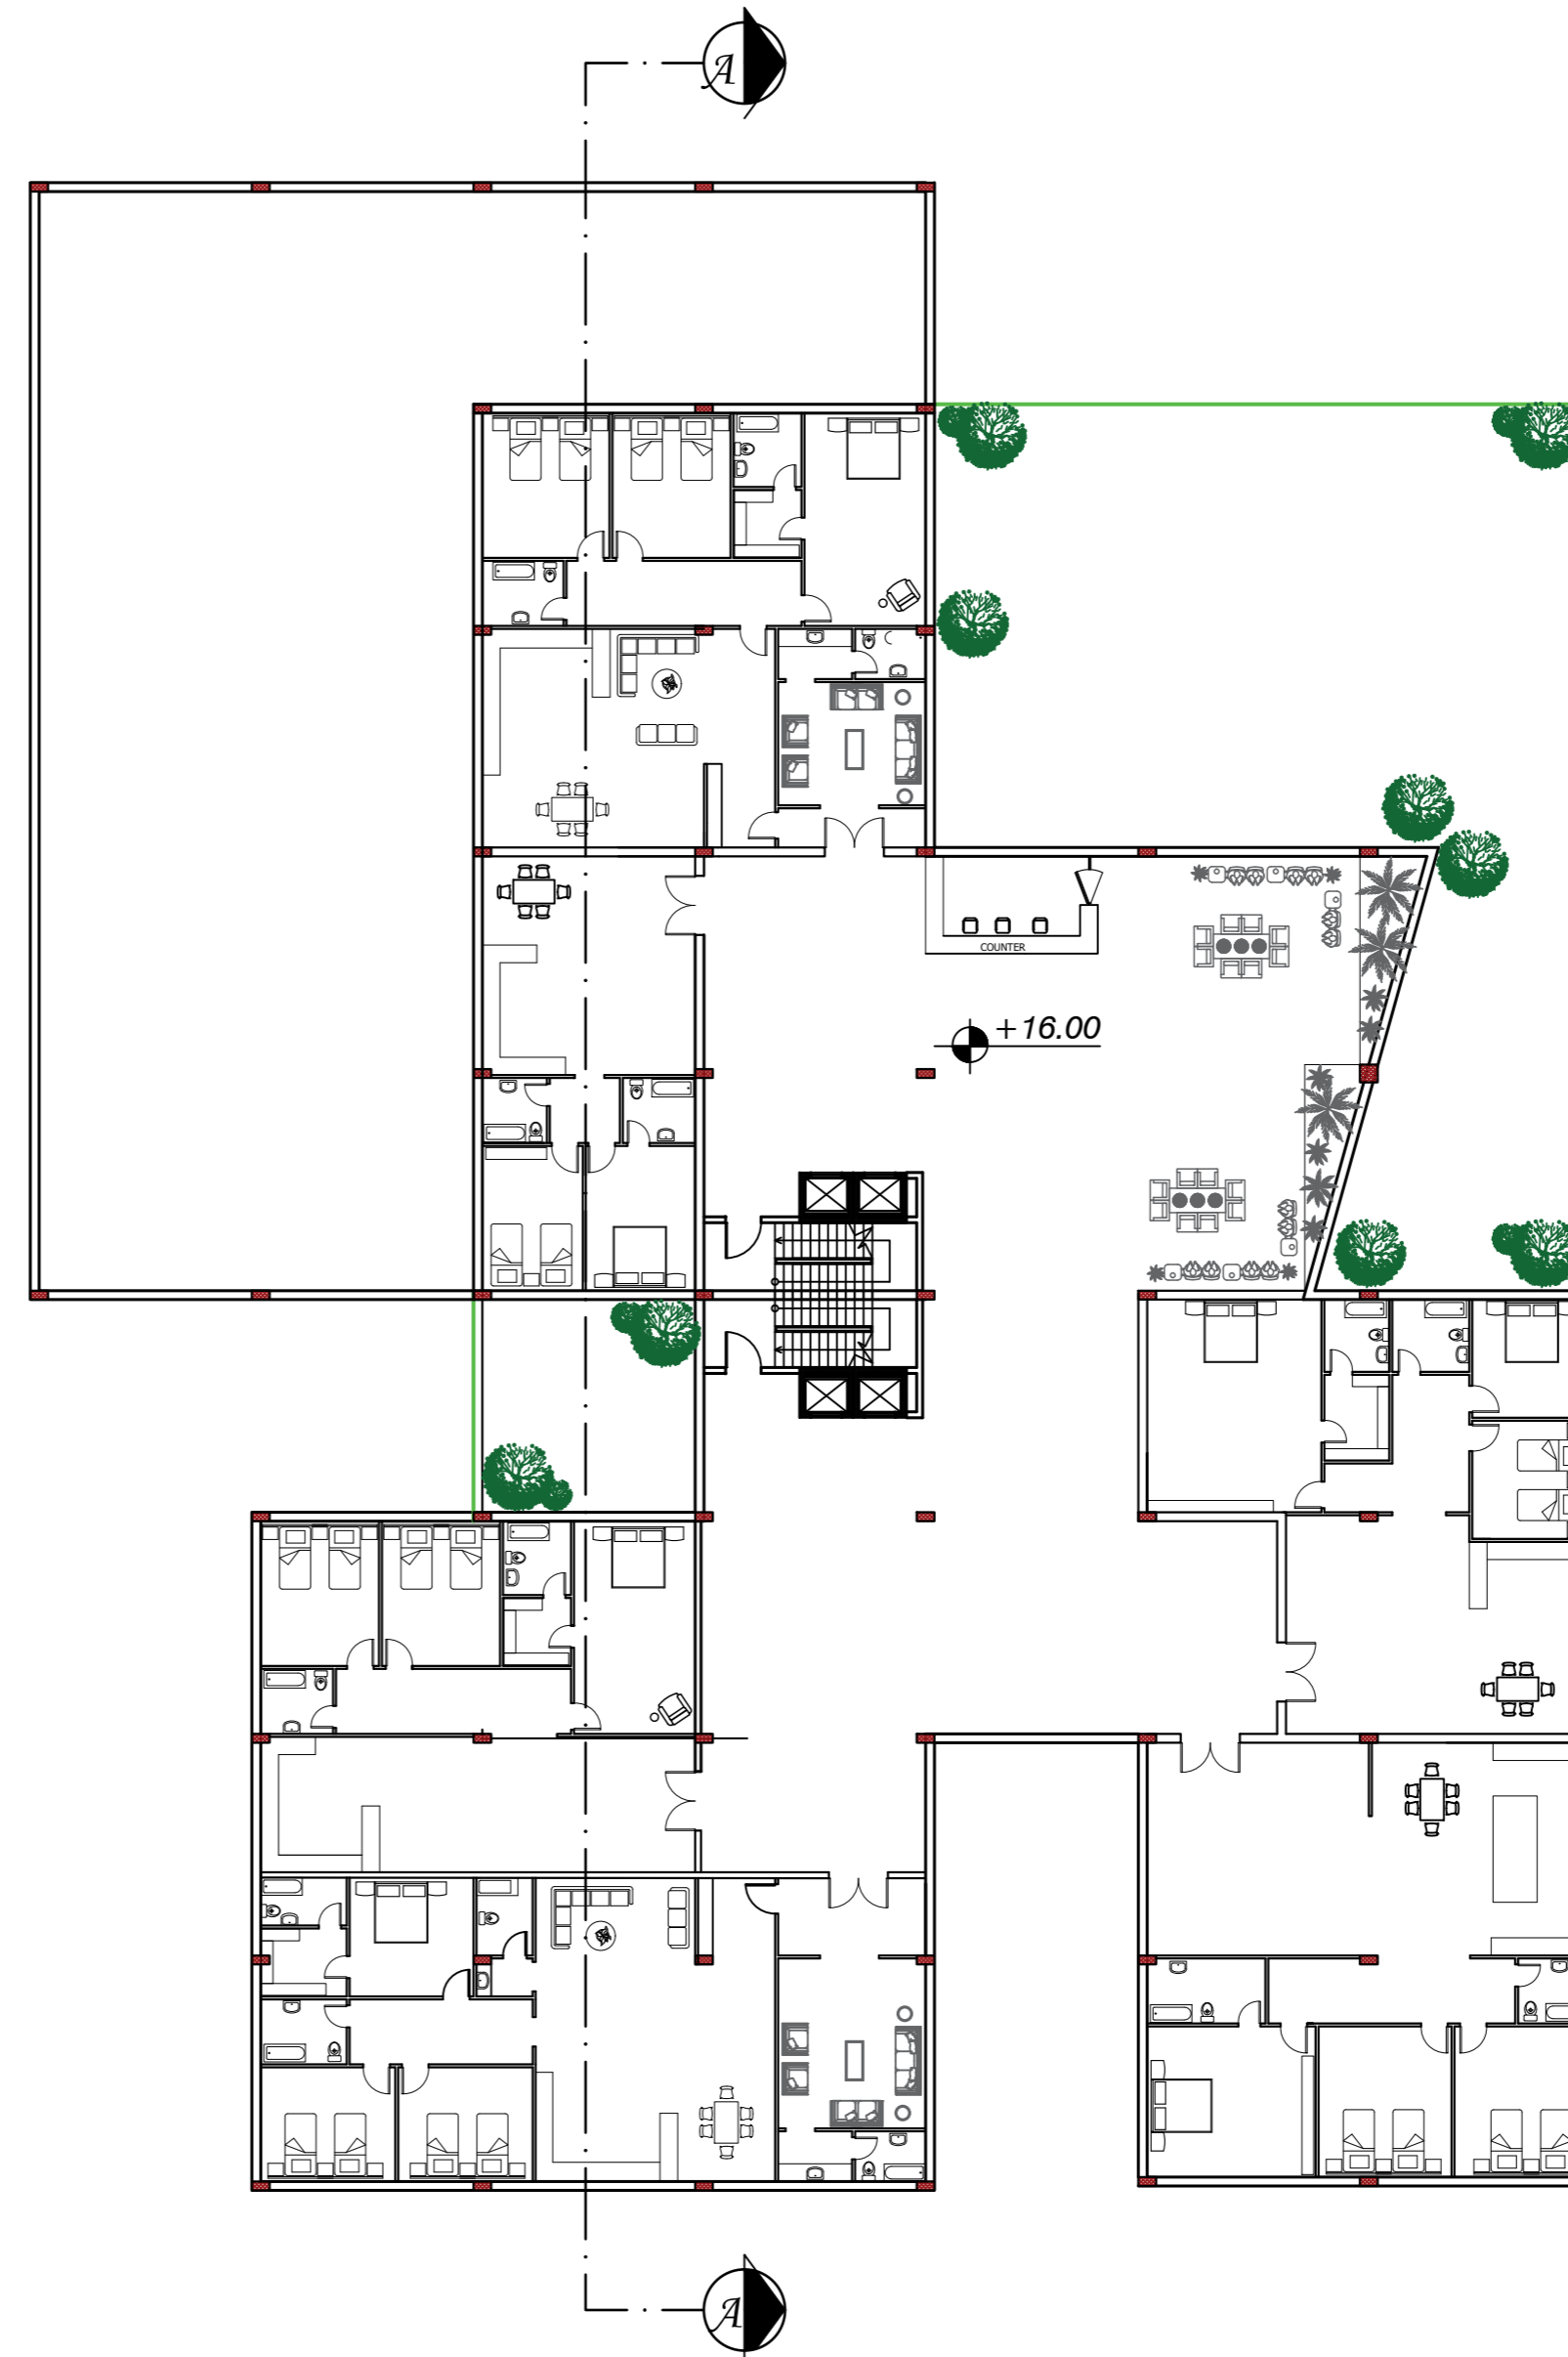

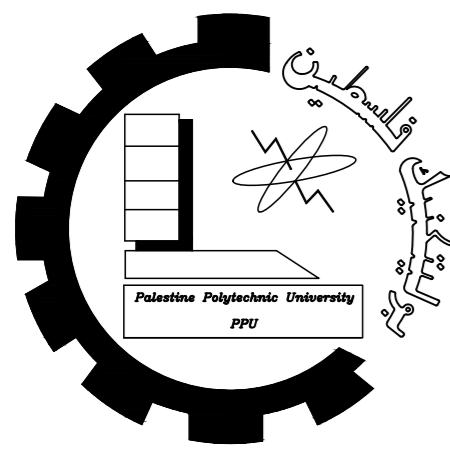


Palestine polytechnic University

Collage of Engineering

Department of Architecture

Graduation Project

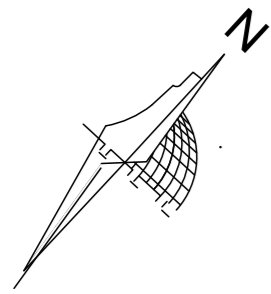

Title

Sixth floor
Diminsion

Supervised By

Eng. Heba Arman

Designed By

Thabet Abu Eisha
Shahd Manasrah
Nawal Hawamdeh

Scale


Date


NO.

1:250

20_1_2024

1

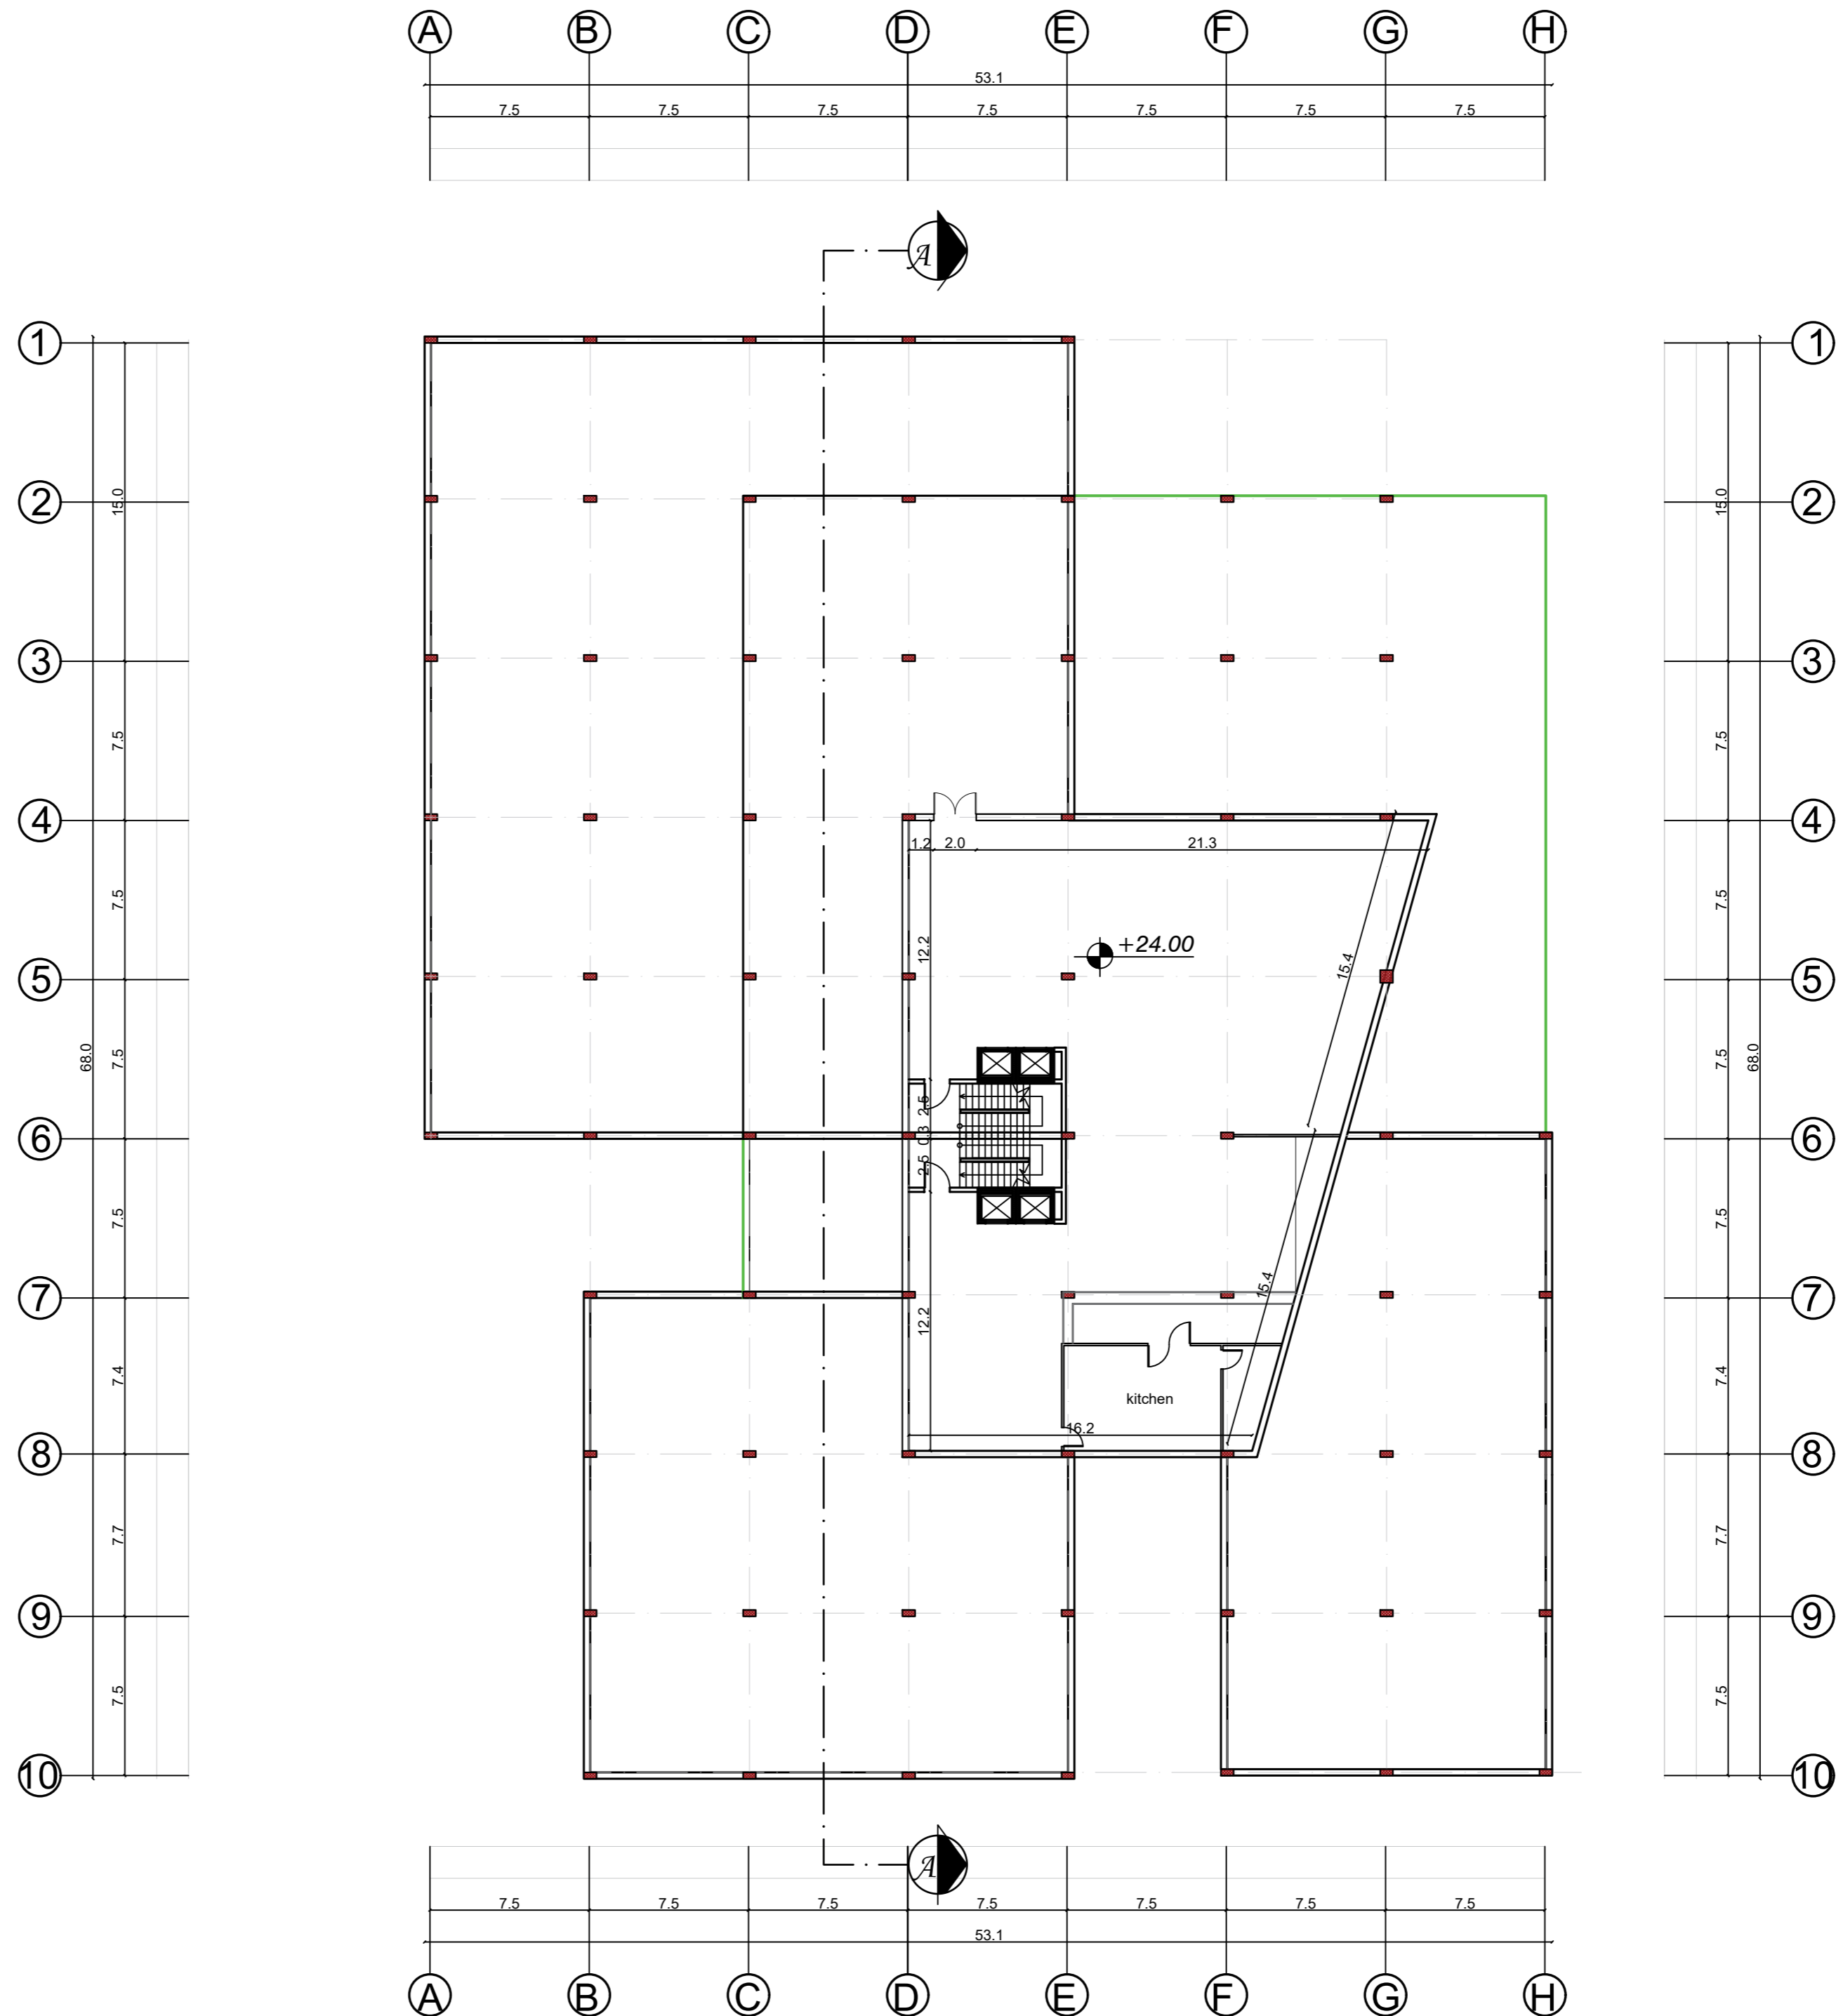

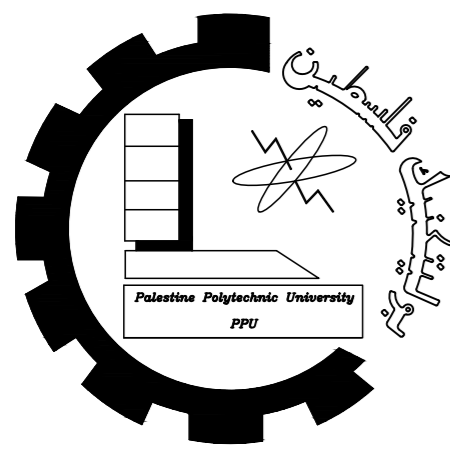


Palestine polytechnic University

Collage of Engineering

Department of Architecture

Graduation Project

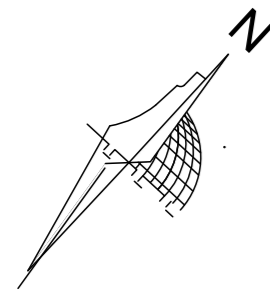

Title

Sixth floor
Furniture

Supervised By

Arch. Heba Arman

Designed By

Thabet Abu Eisha
Shahd Manasrah
Nawal Hawamdeh

Scale


Date


NO.

1:250

20_1_2024

1

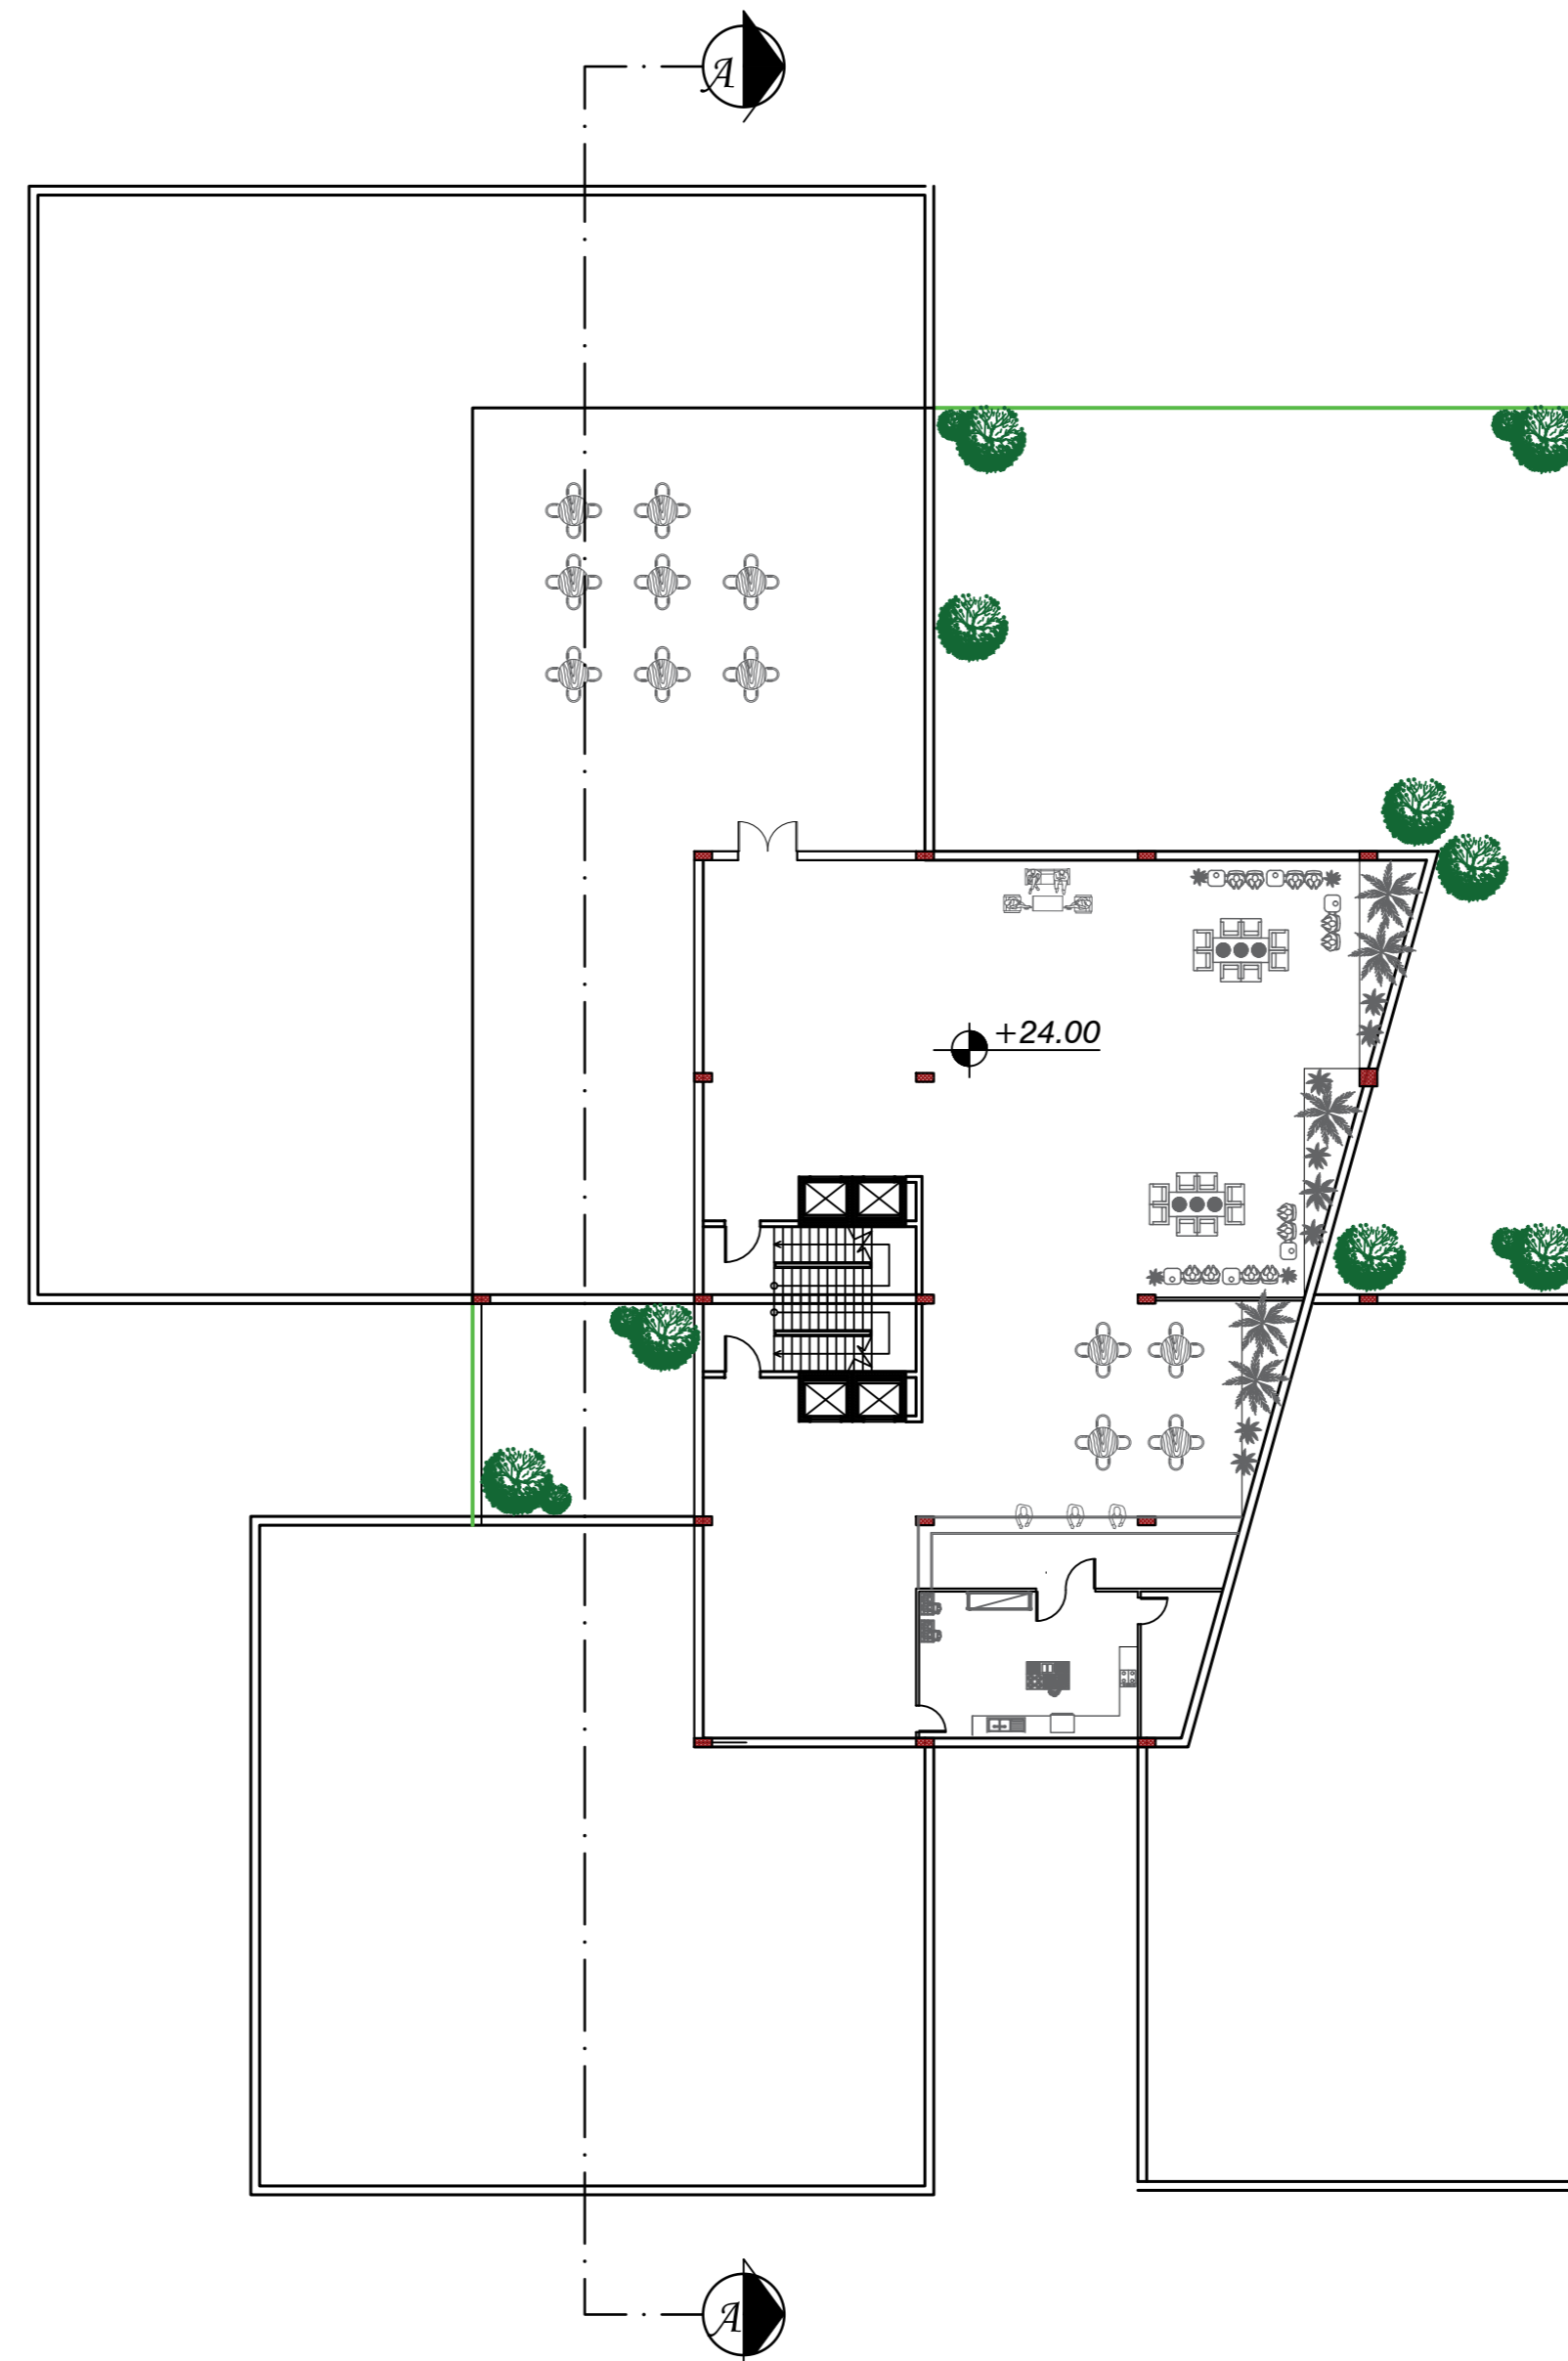

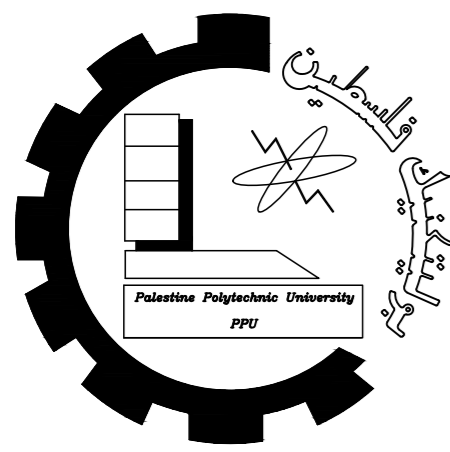


Palestine polytechnic University

Collage of Engineering

Department of Architecture

Graduation Project

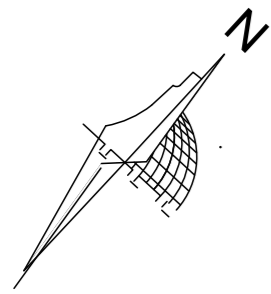

Title

Basement Floor
Diminision

Supervised By

Eng. Heba Arman

Designed By

Thabet Abu Eisha
Shahd Manasrah
Nawal Hawamdeh

Scale


Date


NO.

1:250

20_1_2024

1

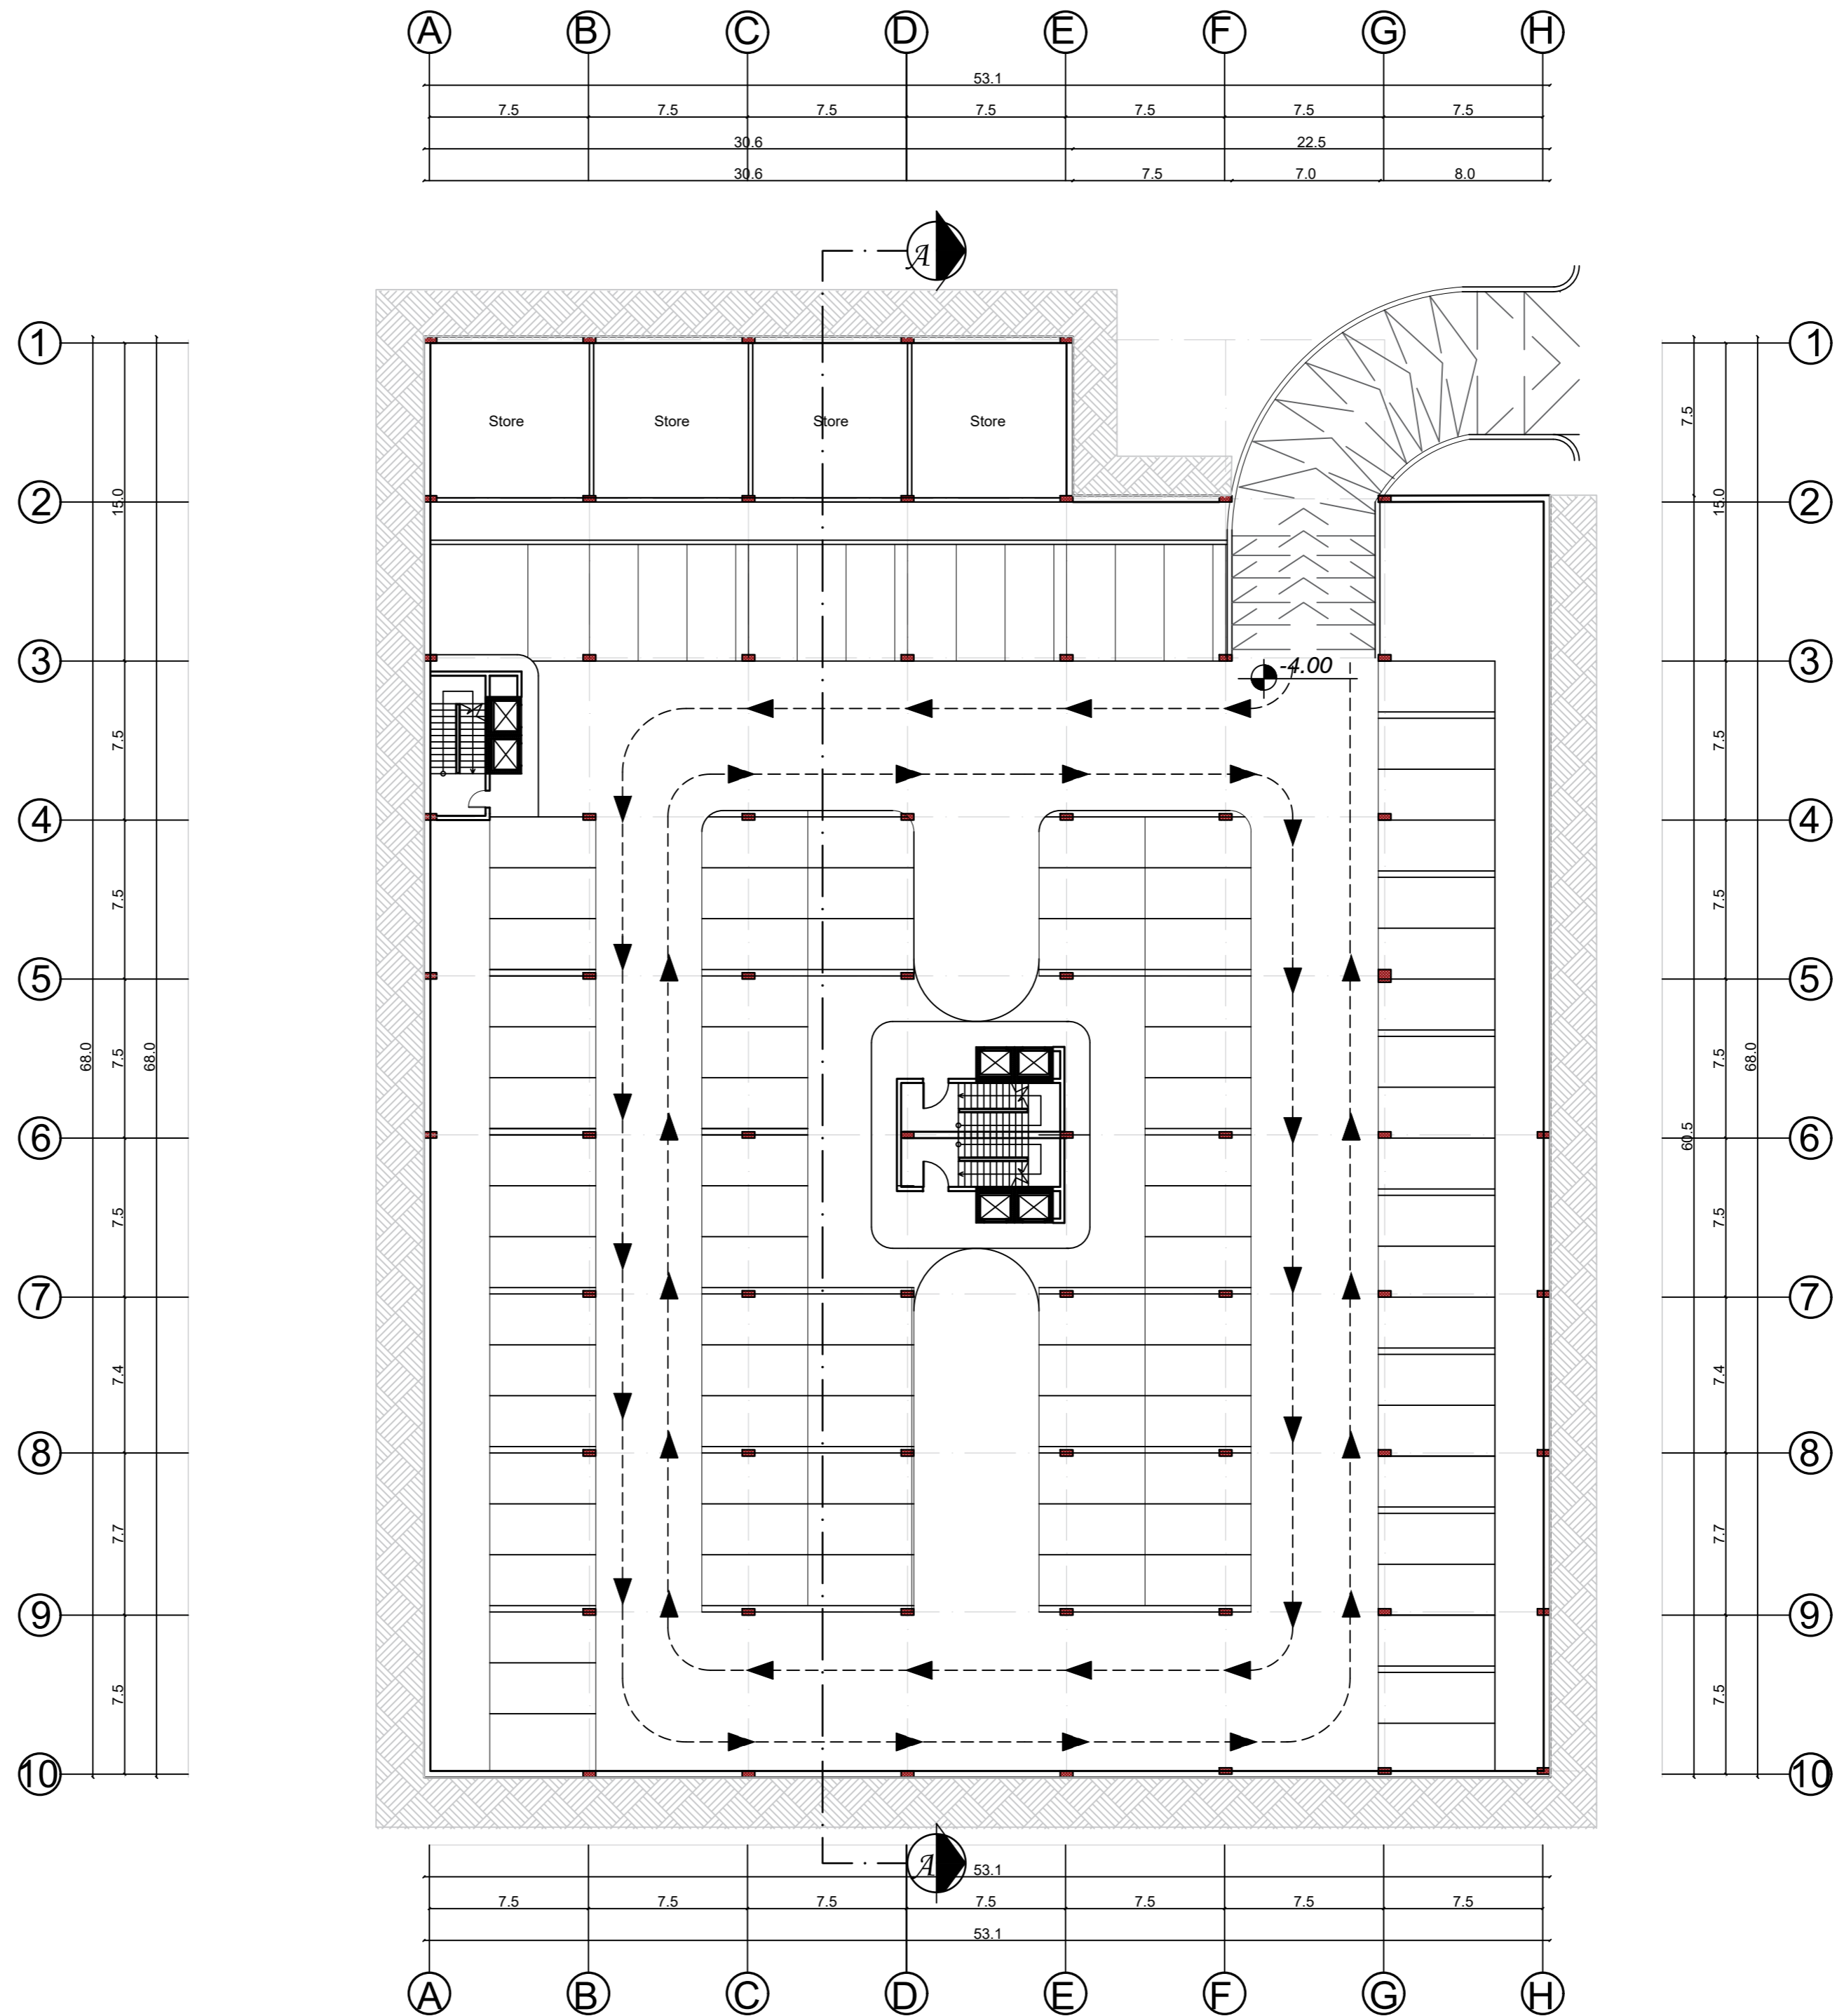

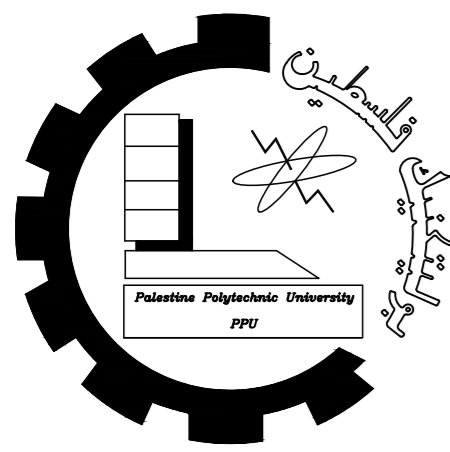


Palestine polytechnic University

Collage of Engineering

Department of Architecture

Graduation Project

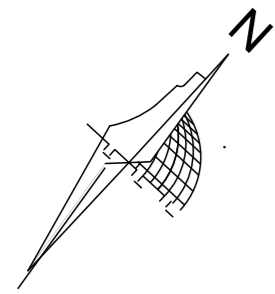

Title

Basement Floor
Furniture

Supervised By

Arch. Heba Arman

Designed By

Thabet Abu Eisha
Shahd Manasrah
Nawal Hawamdeh

Scale


Date


NO.

1:250

20_1_2024

1

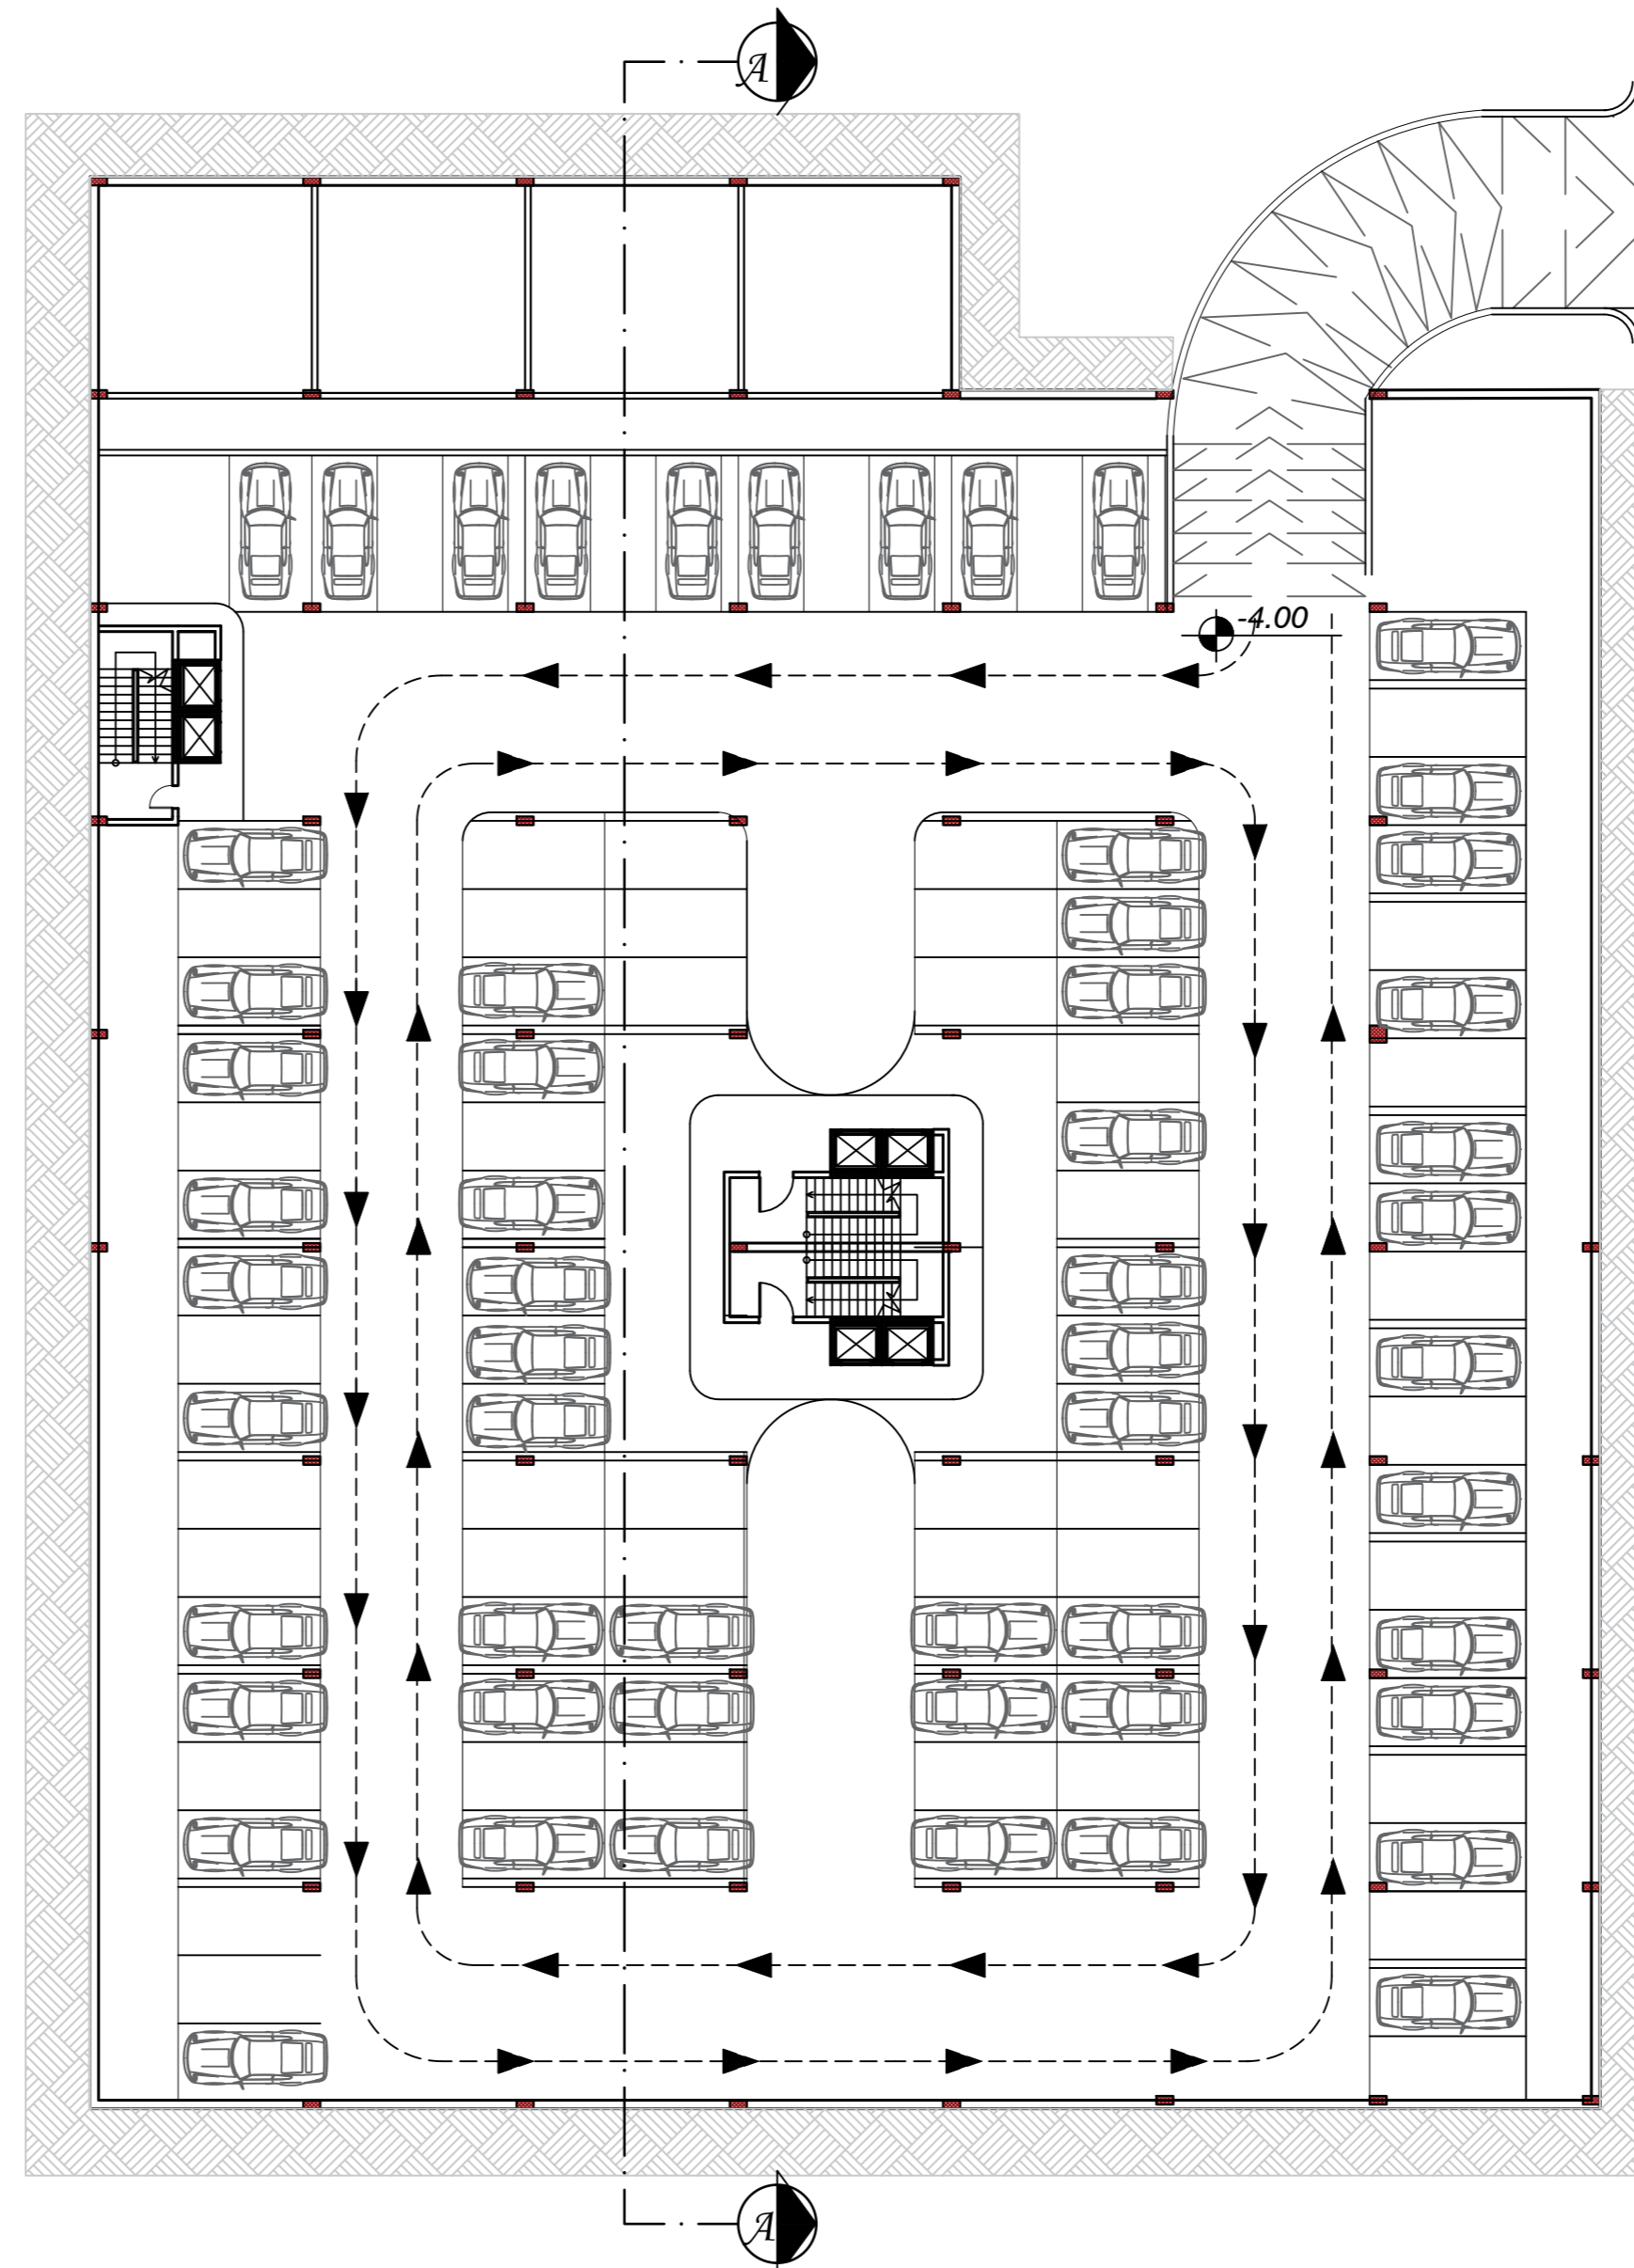

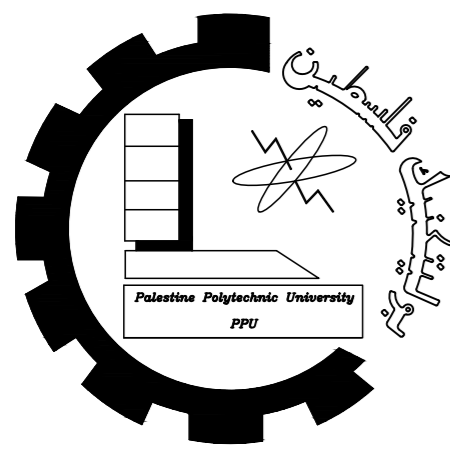


Palestine polytechnic University

Collage of Engineering

Department of Architecture

Graduation Project

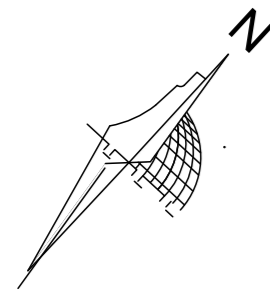

Title

Section

Supervised By

Arch. Heba Arman

Designed By

Thabet Abu Eisha

Shahd Manasrah

Nawal Hawamdeh

Scale


Date


NO.

1:250

20_1_2024

1

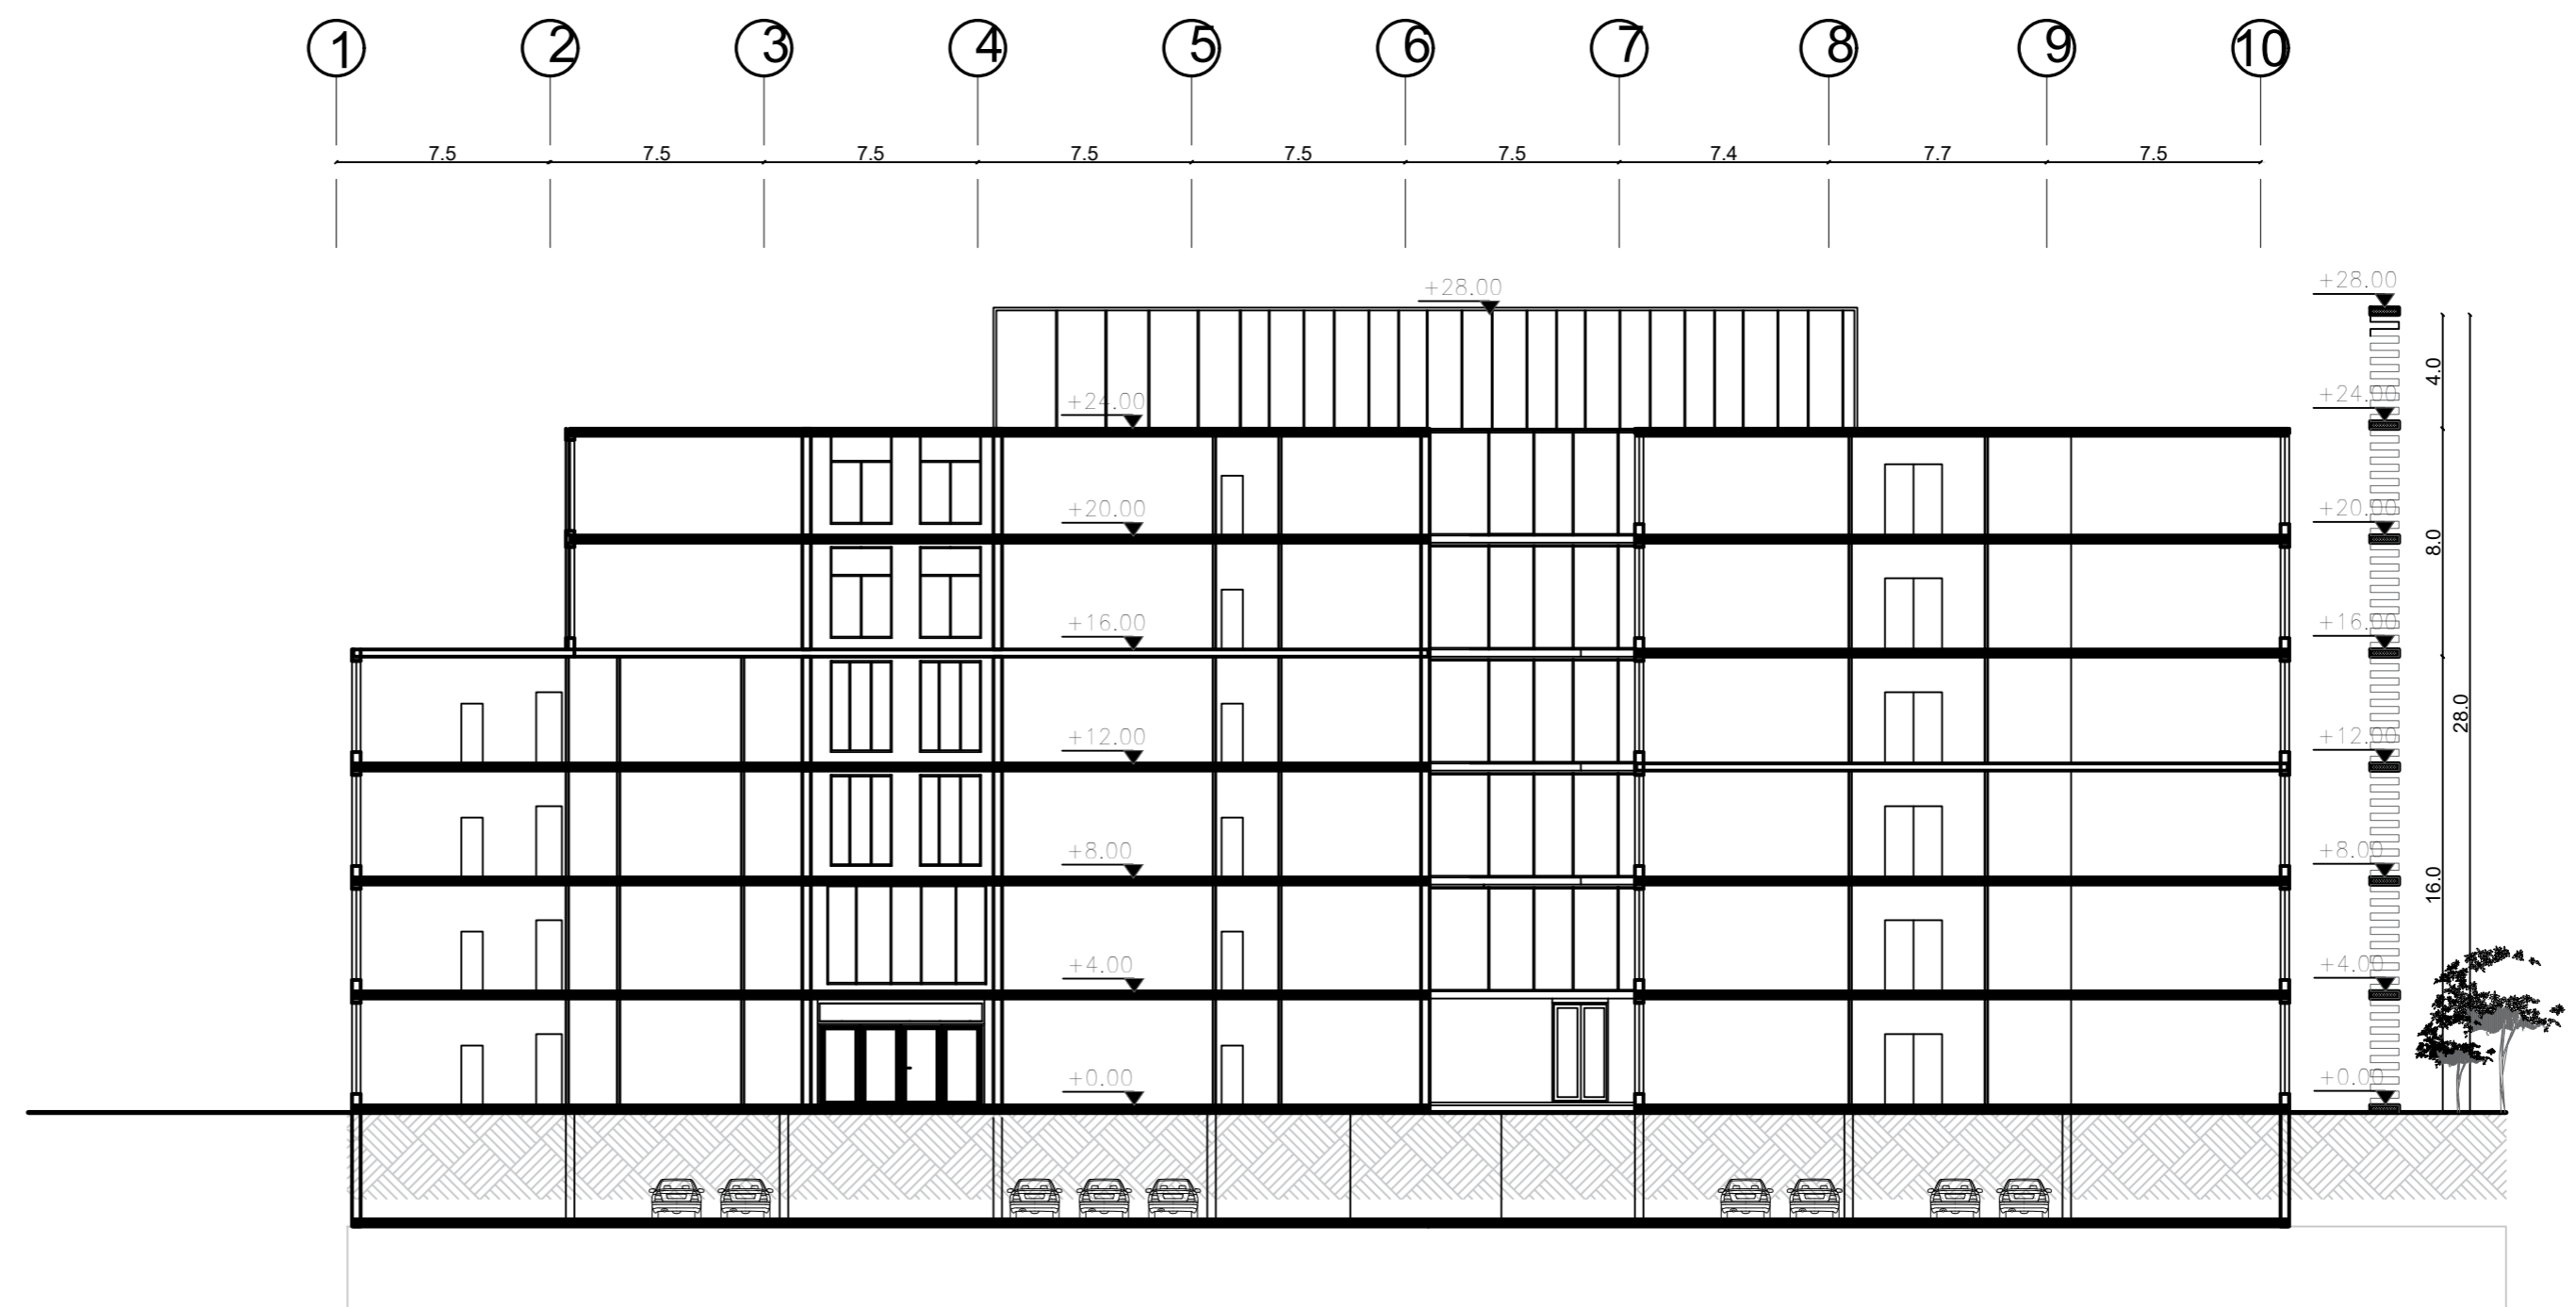

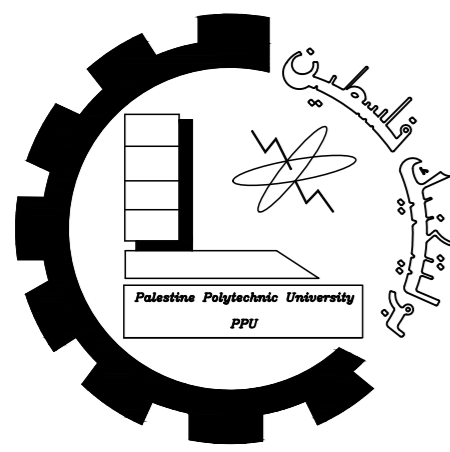


Palestine polytechnic University

Collage of Engineering

Department of Architecture

Graduation Project

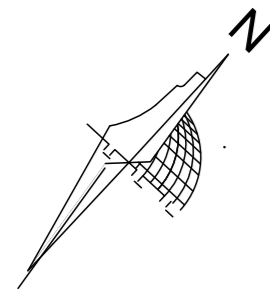

Title

Elevations

Supervised By

Arch. Heba Arman

Designed By

Thabet Abu Eisha
Shahd Manasrah
Nawal Hawamdeh

Scale

Date

NO.

1:250

20_1_2024


1



South Eastern Elevation



Northeastern Elevation

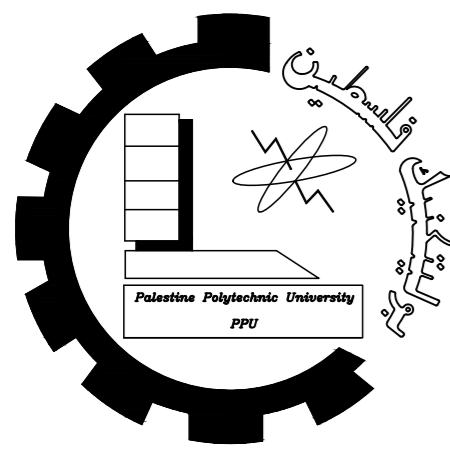


Palestine polytechnic University

Collage of Engineering

Department of Architecture

Graduation Project

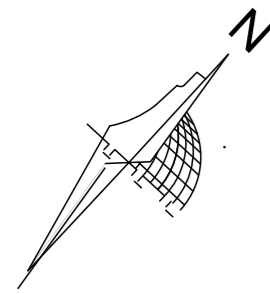

Title

Elevations

Supervised By

Eng. Heba Arman

Designed By

Thabet Abu Eisha

Shahd Manasrah

Nawal Hawamdeh

Scale

Date

NO.


1:250

20_1_2024

1




North western Elevation

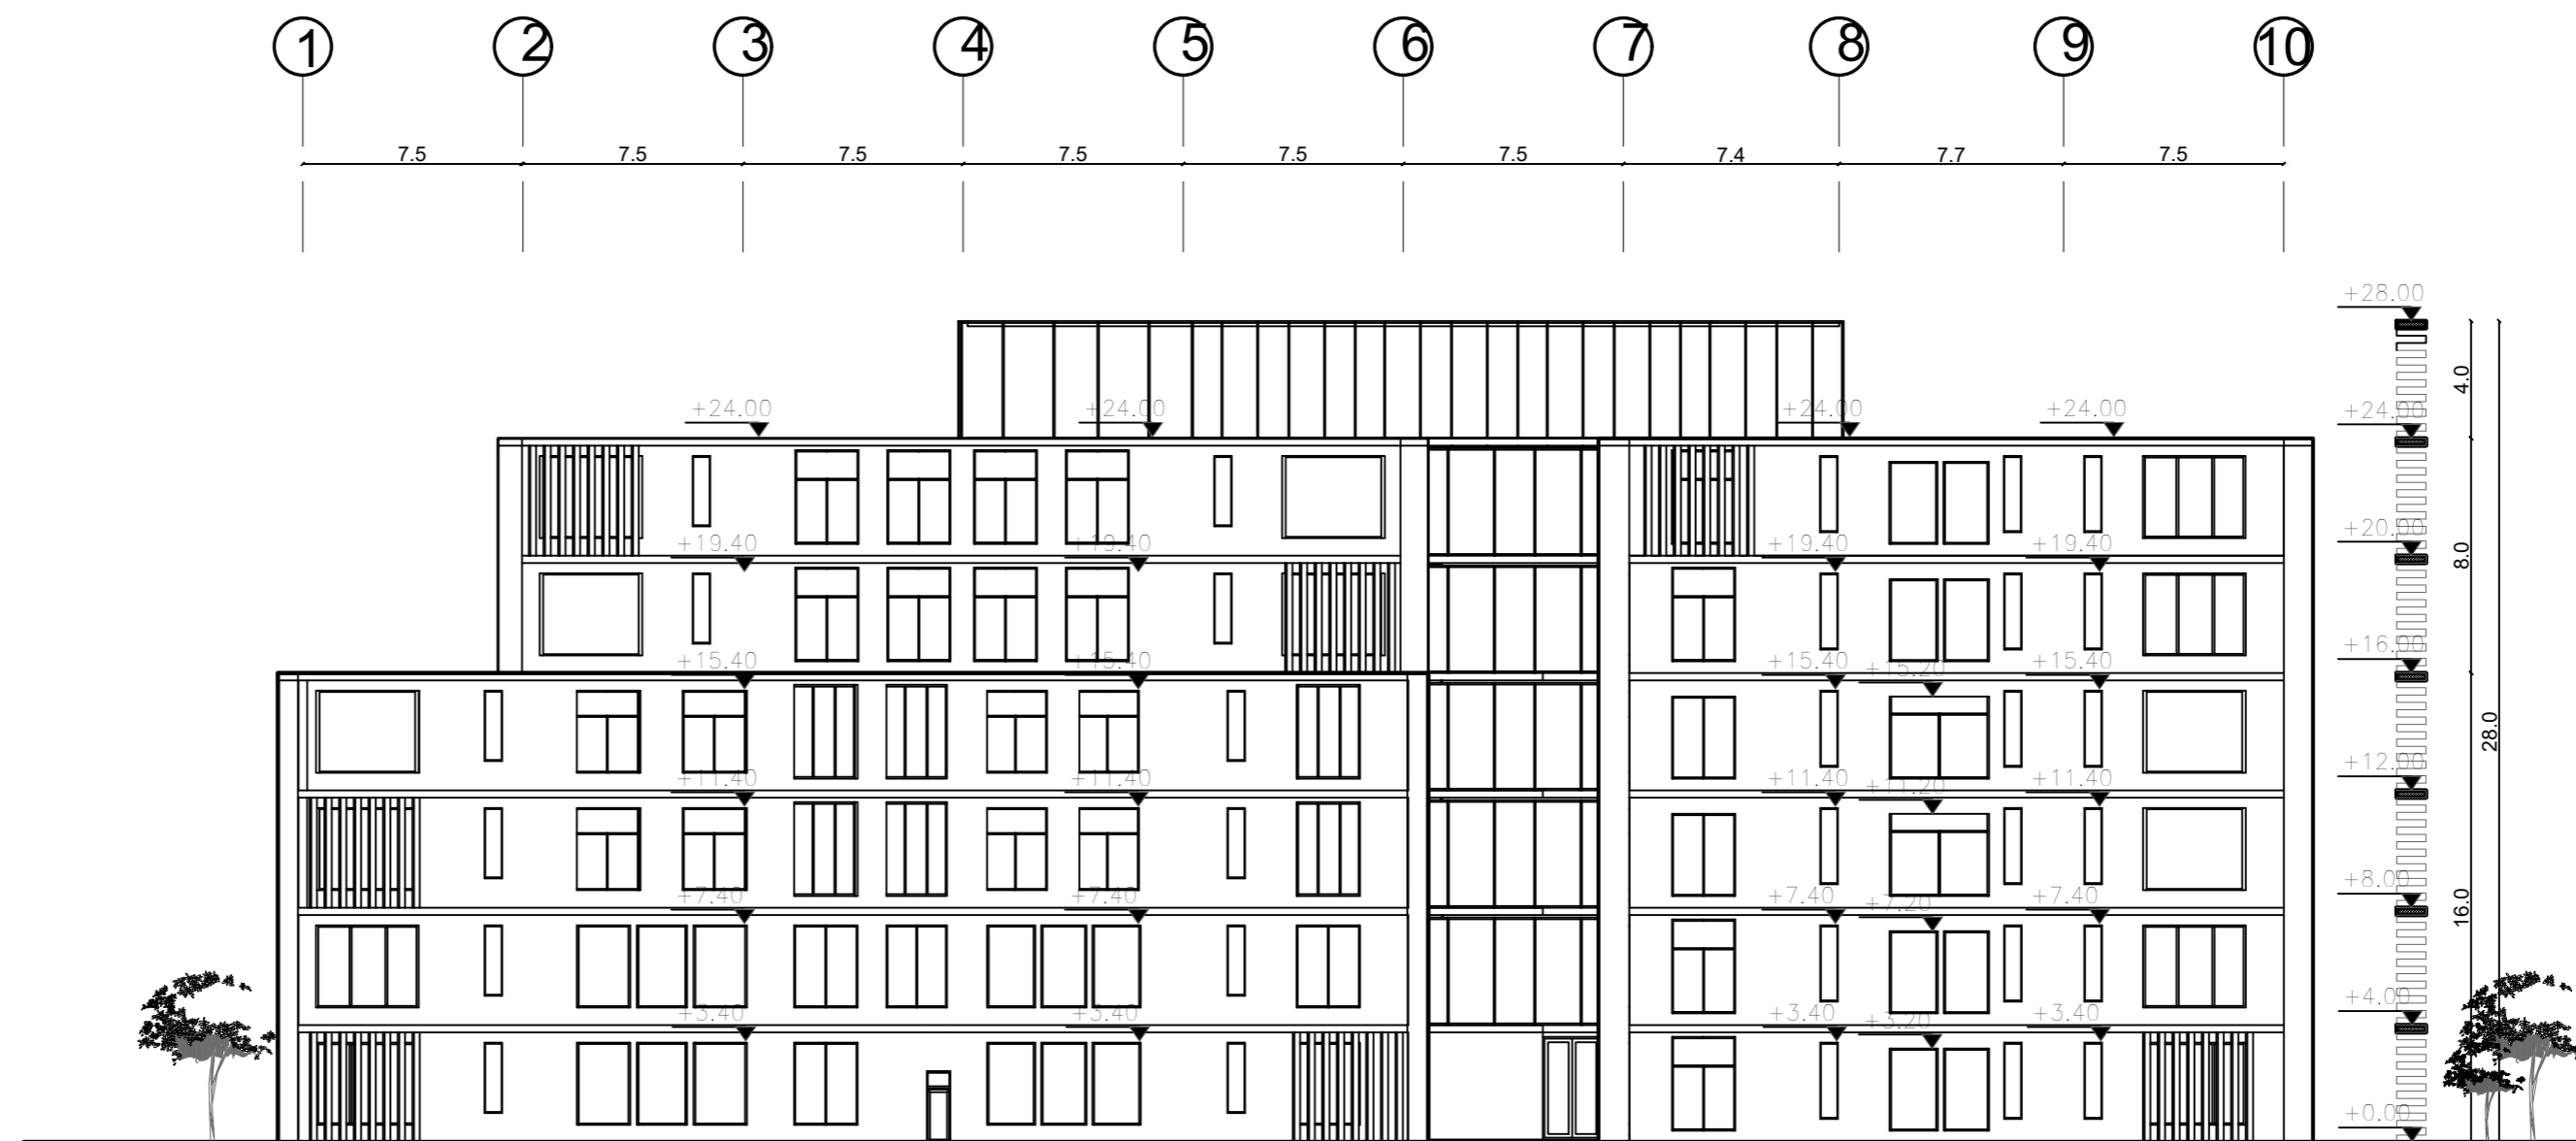

Southwestern Elevation



The Hotel

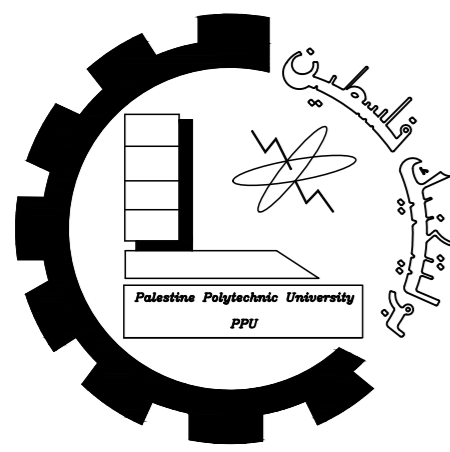


Palestine polytechnic University

Collage of Engineering

Department of Architecture

Graduation Project

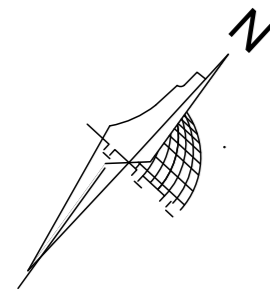

Title

Ground Floor
Furniture

Supervised By

Arch. Heba Arman

Designed By

Thabet Abu Eisha
Shahd Manasrah
Nawal Hawamdeh

Scale


Date


NO.

1:250

20_1_2024

1

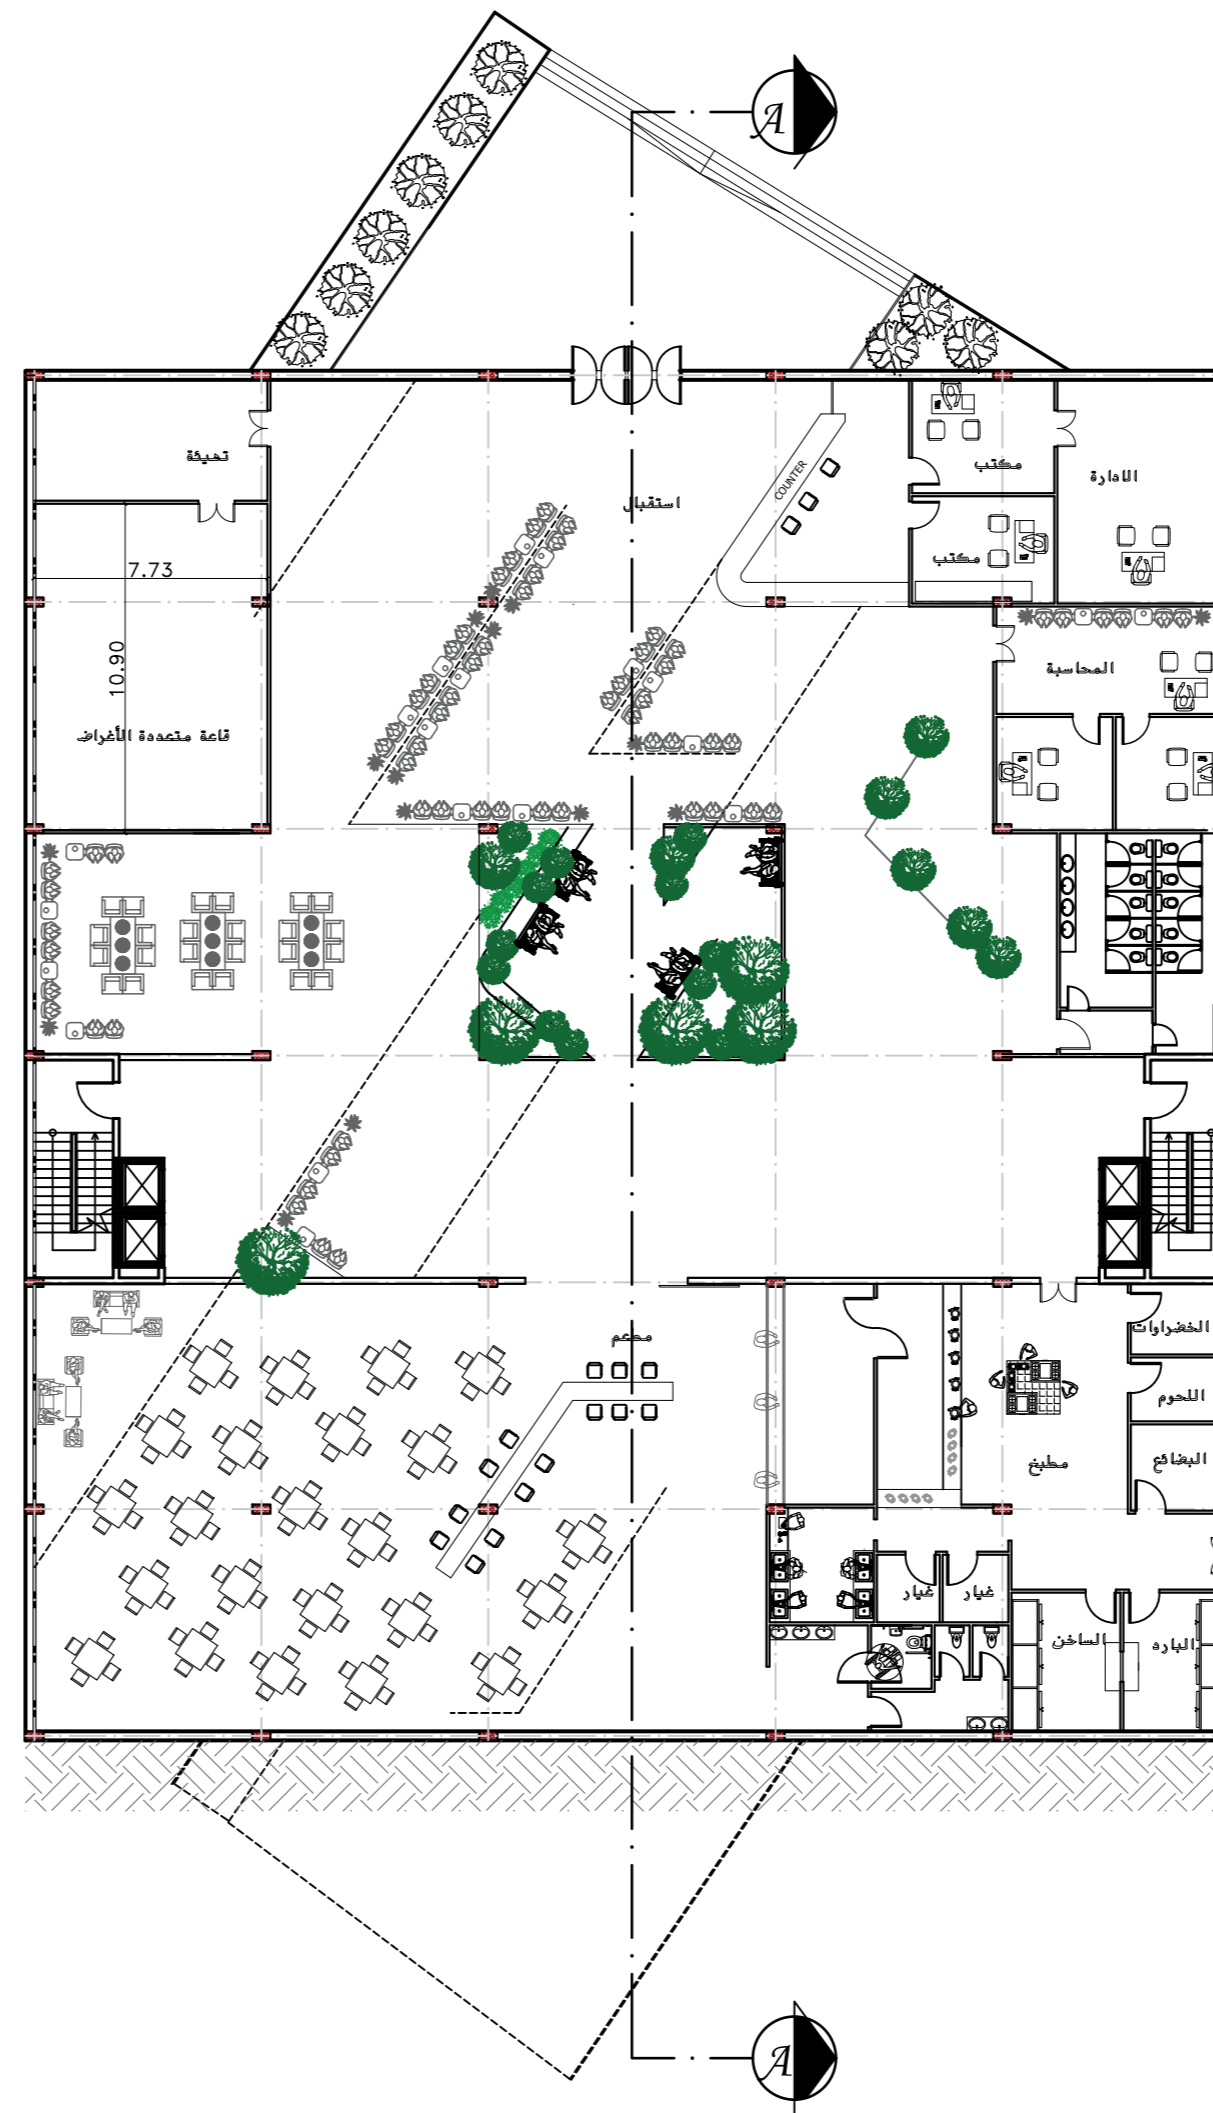

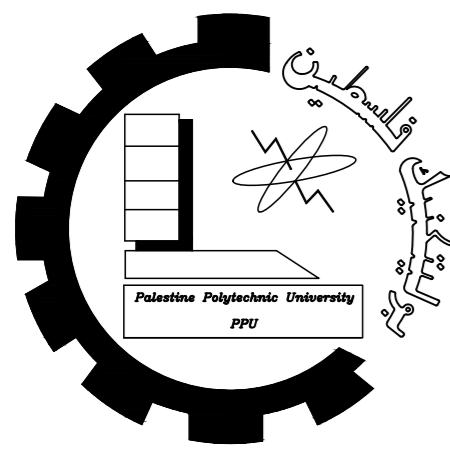


Palestine polytechnic University

Collage of Engineering

Department of Architecture

Graduation Project

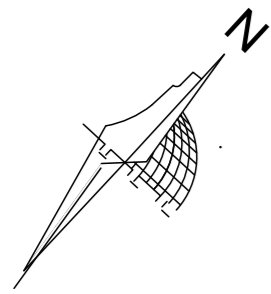

Title

Ground Floor
Diminsion

Supervised By

Eng. Heba Arman

Designed By

Thabet Abu Eisha
Shahd Manasrah
Nawal Hawamdeh

Scale


Date


NO.

1:250

20_1_2024

1

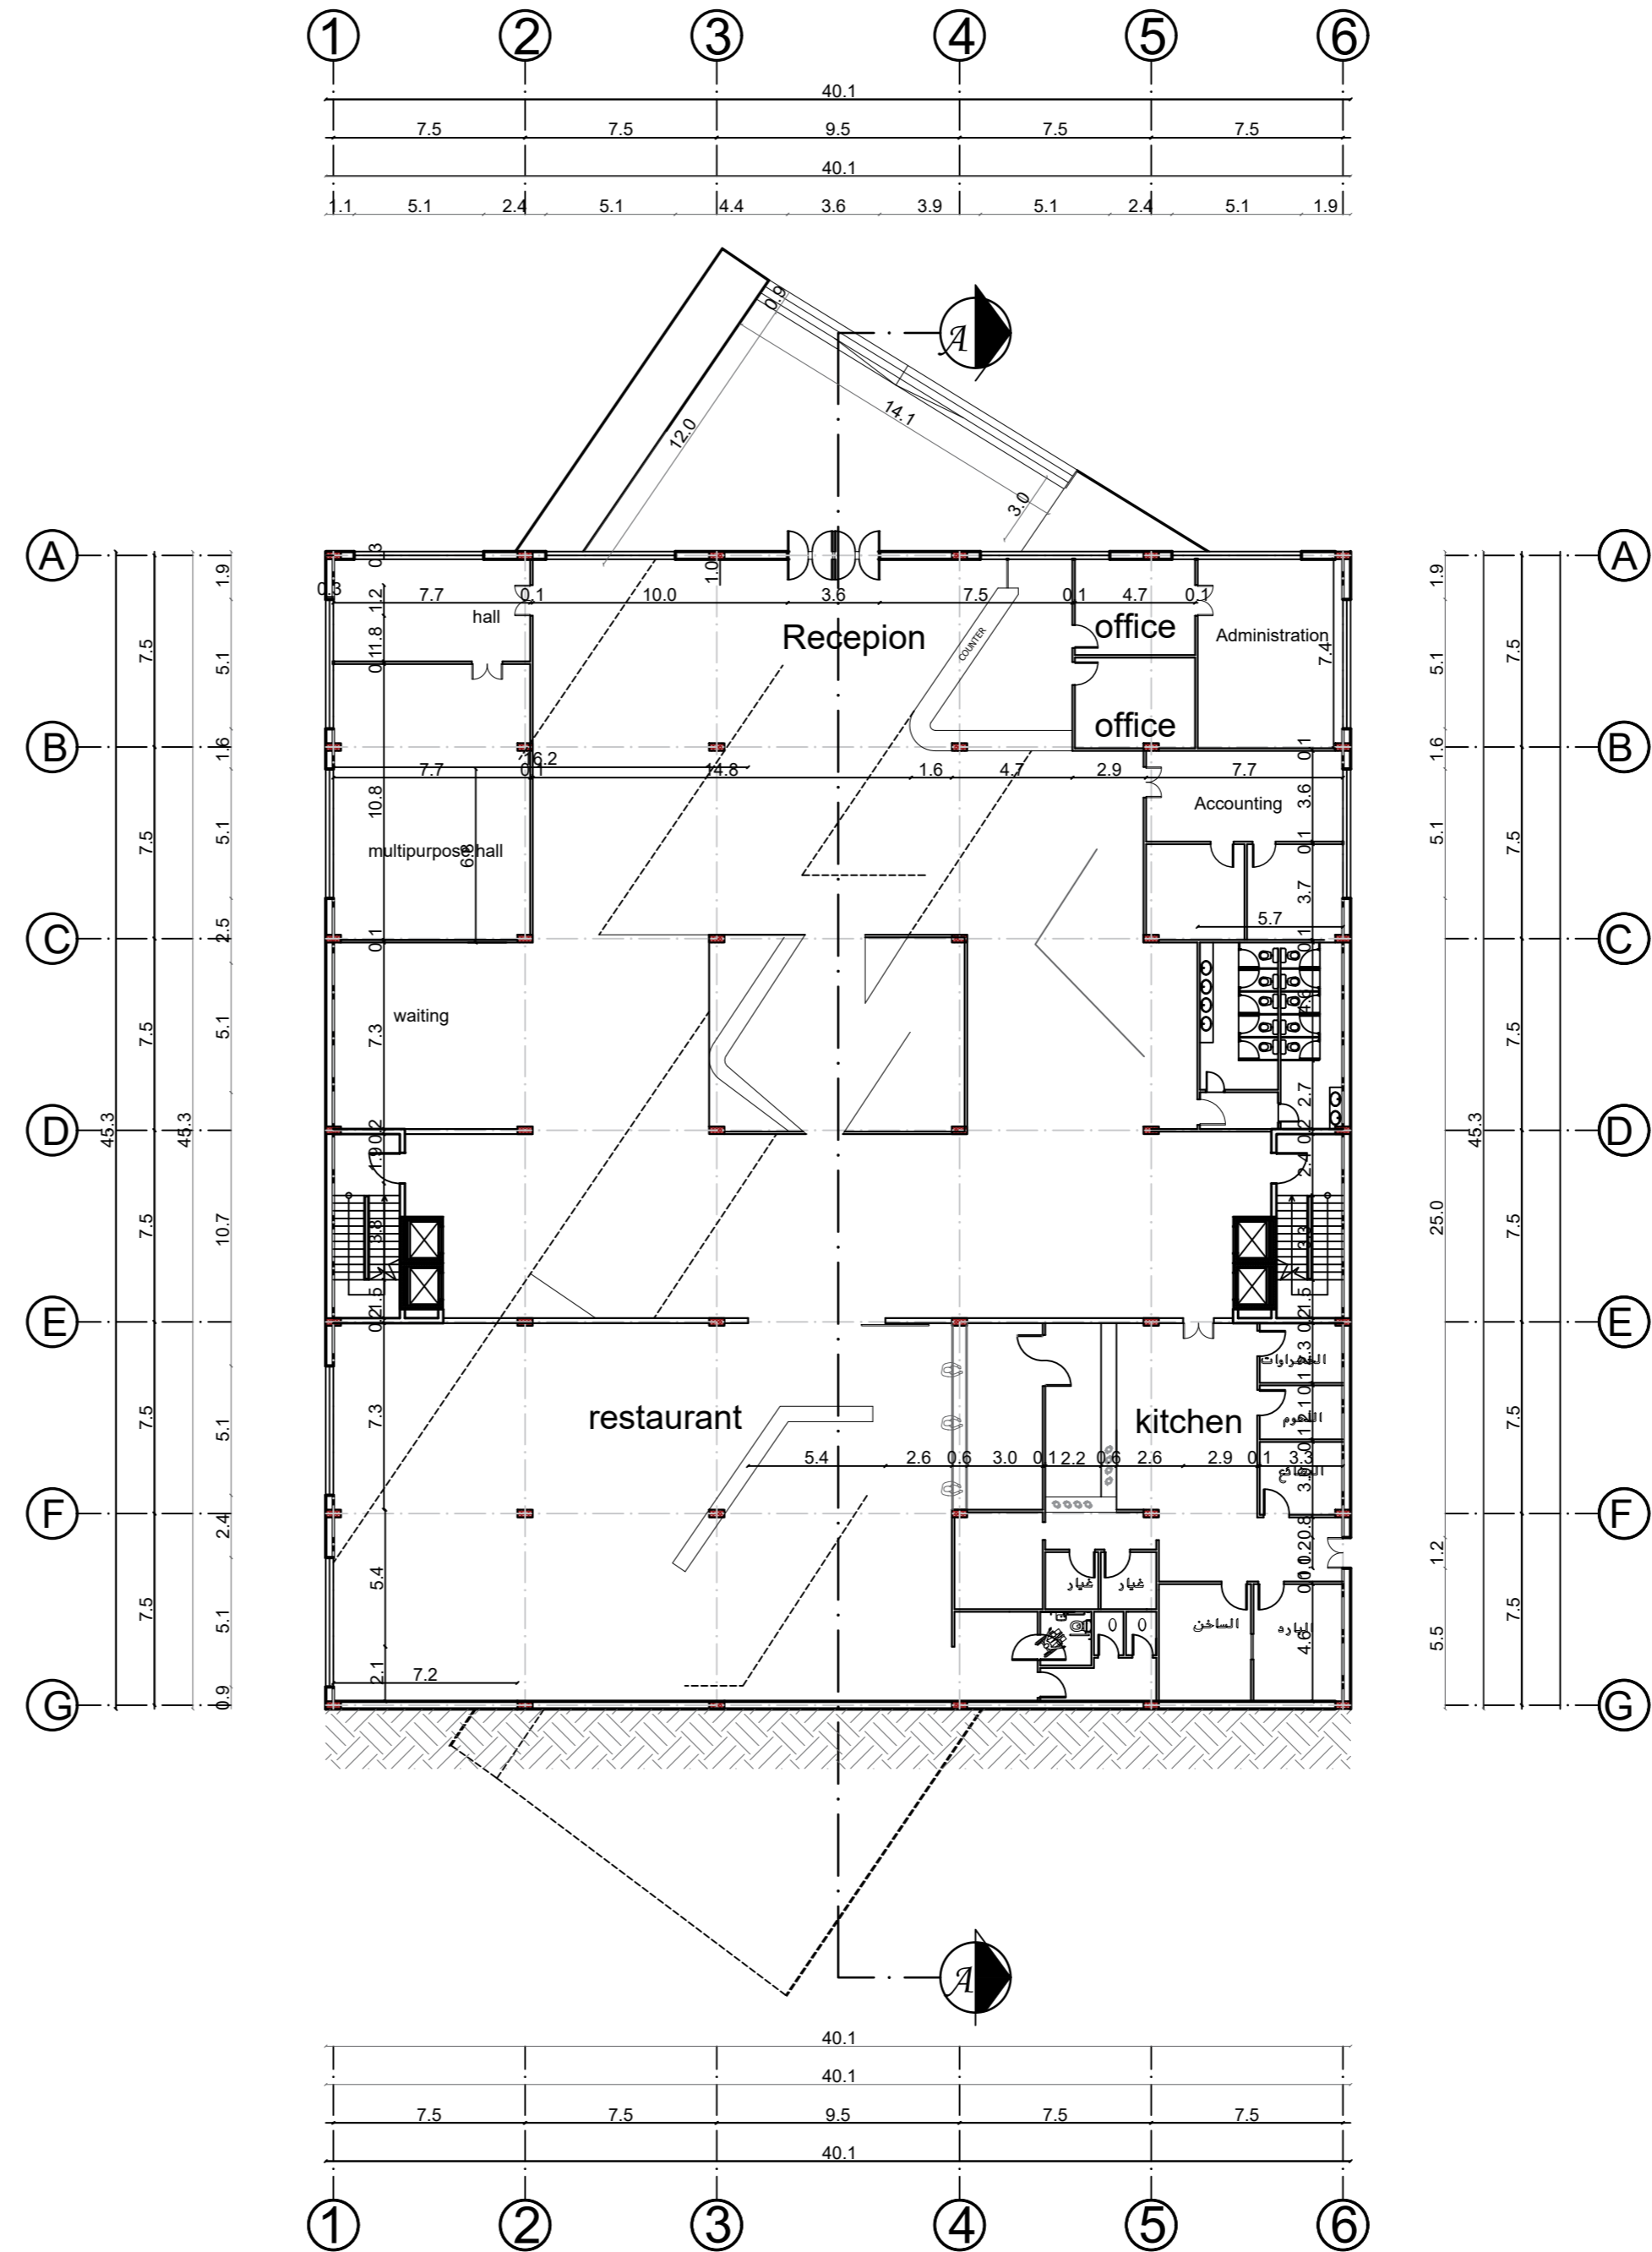

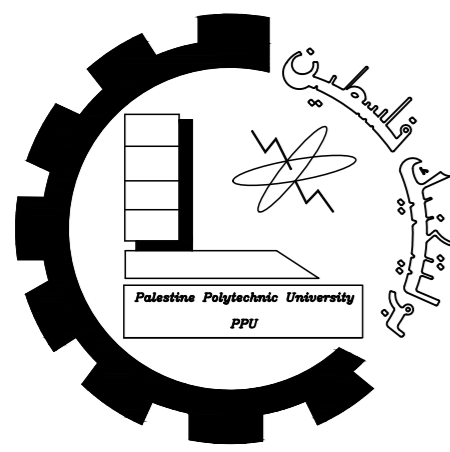


Palestine polytechnic University

Collage of Engineering

Department of Architecture

Graduation Project

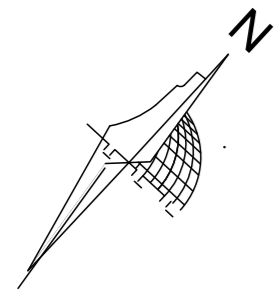

Title

First floor
Furniture

Supervised By

Arch. Heba Arman

Designed By

Thabet Abu Eisha
Shahd Manasrah
Nawal Hawamdeh

Scale


Date


NO.

1:250

20_1_2024

1

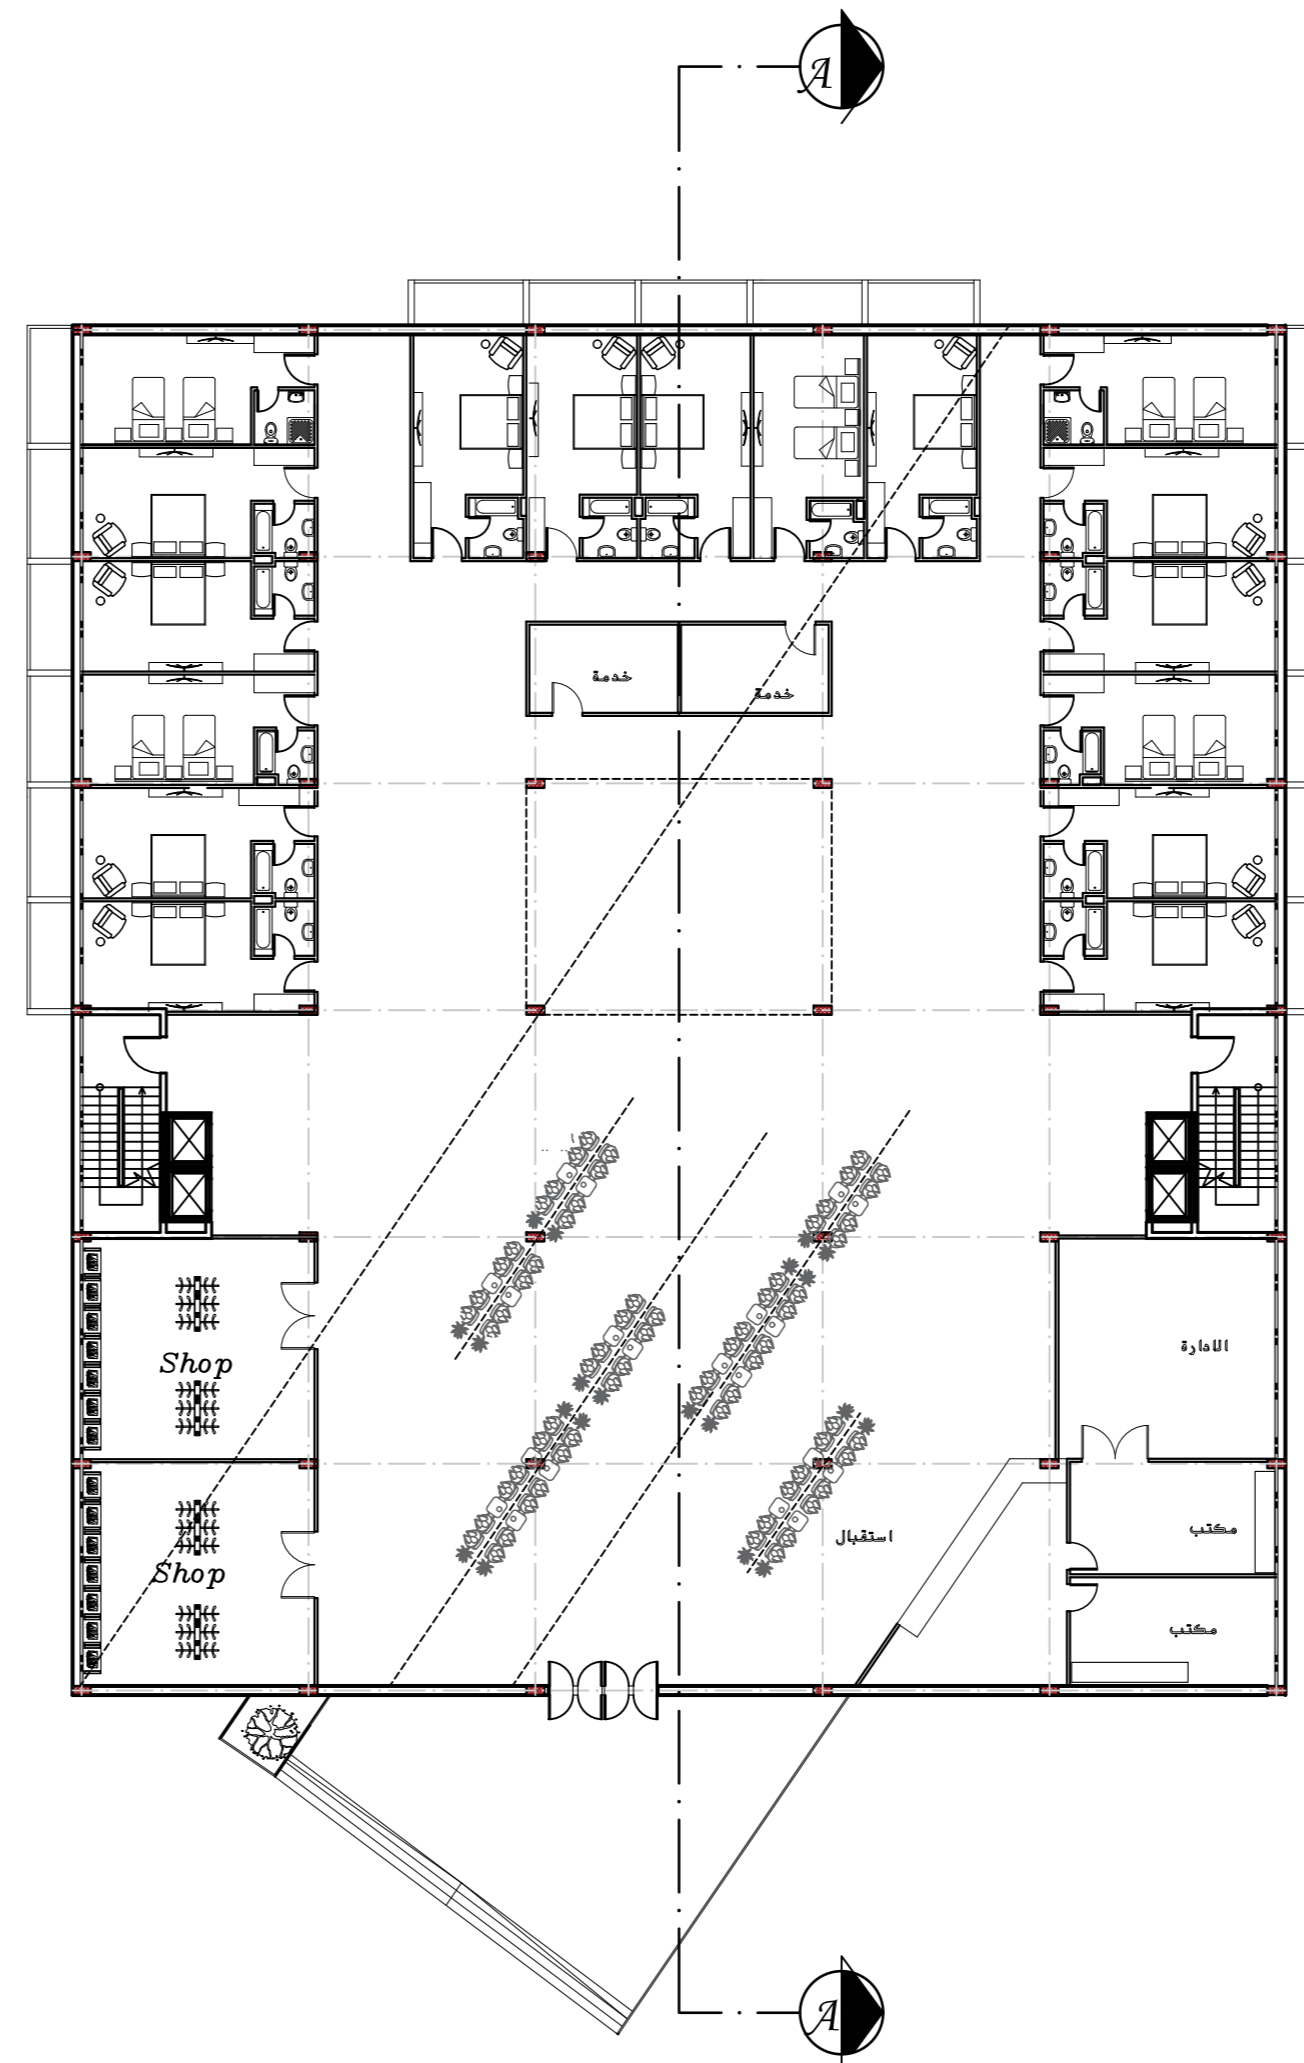

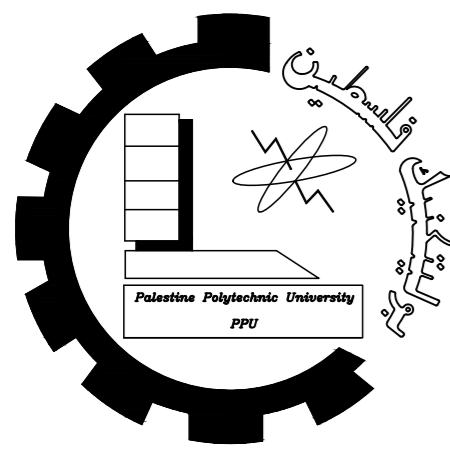


Palestine polytechnic University

Collage of Engineering

Department of Architecture

Graduation Project

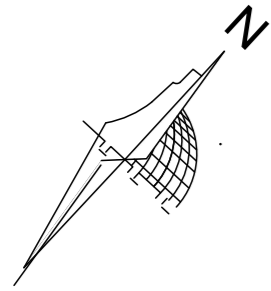

Title

Second Floor Duplicate
Diminsion

Supervised By

Eng. Heba Arman

Designed By

Thabet Abu Eisha
Shahd Manasrah
Nawal Hawamdeh

Scale


Date


NO.

1:250

20_1_2024

1

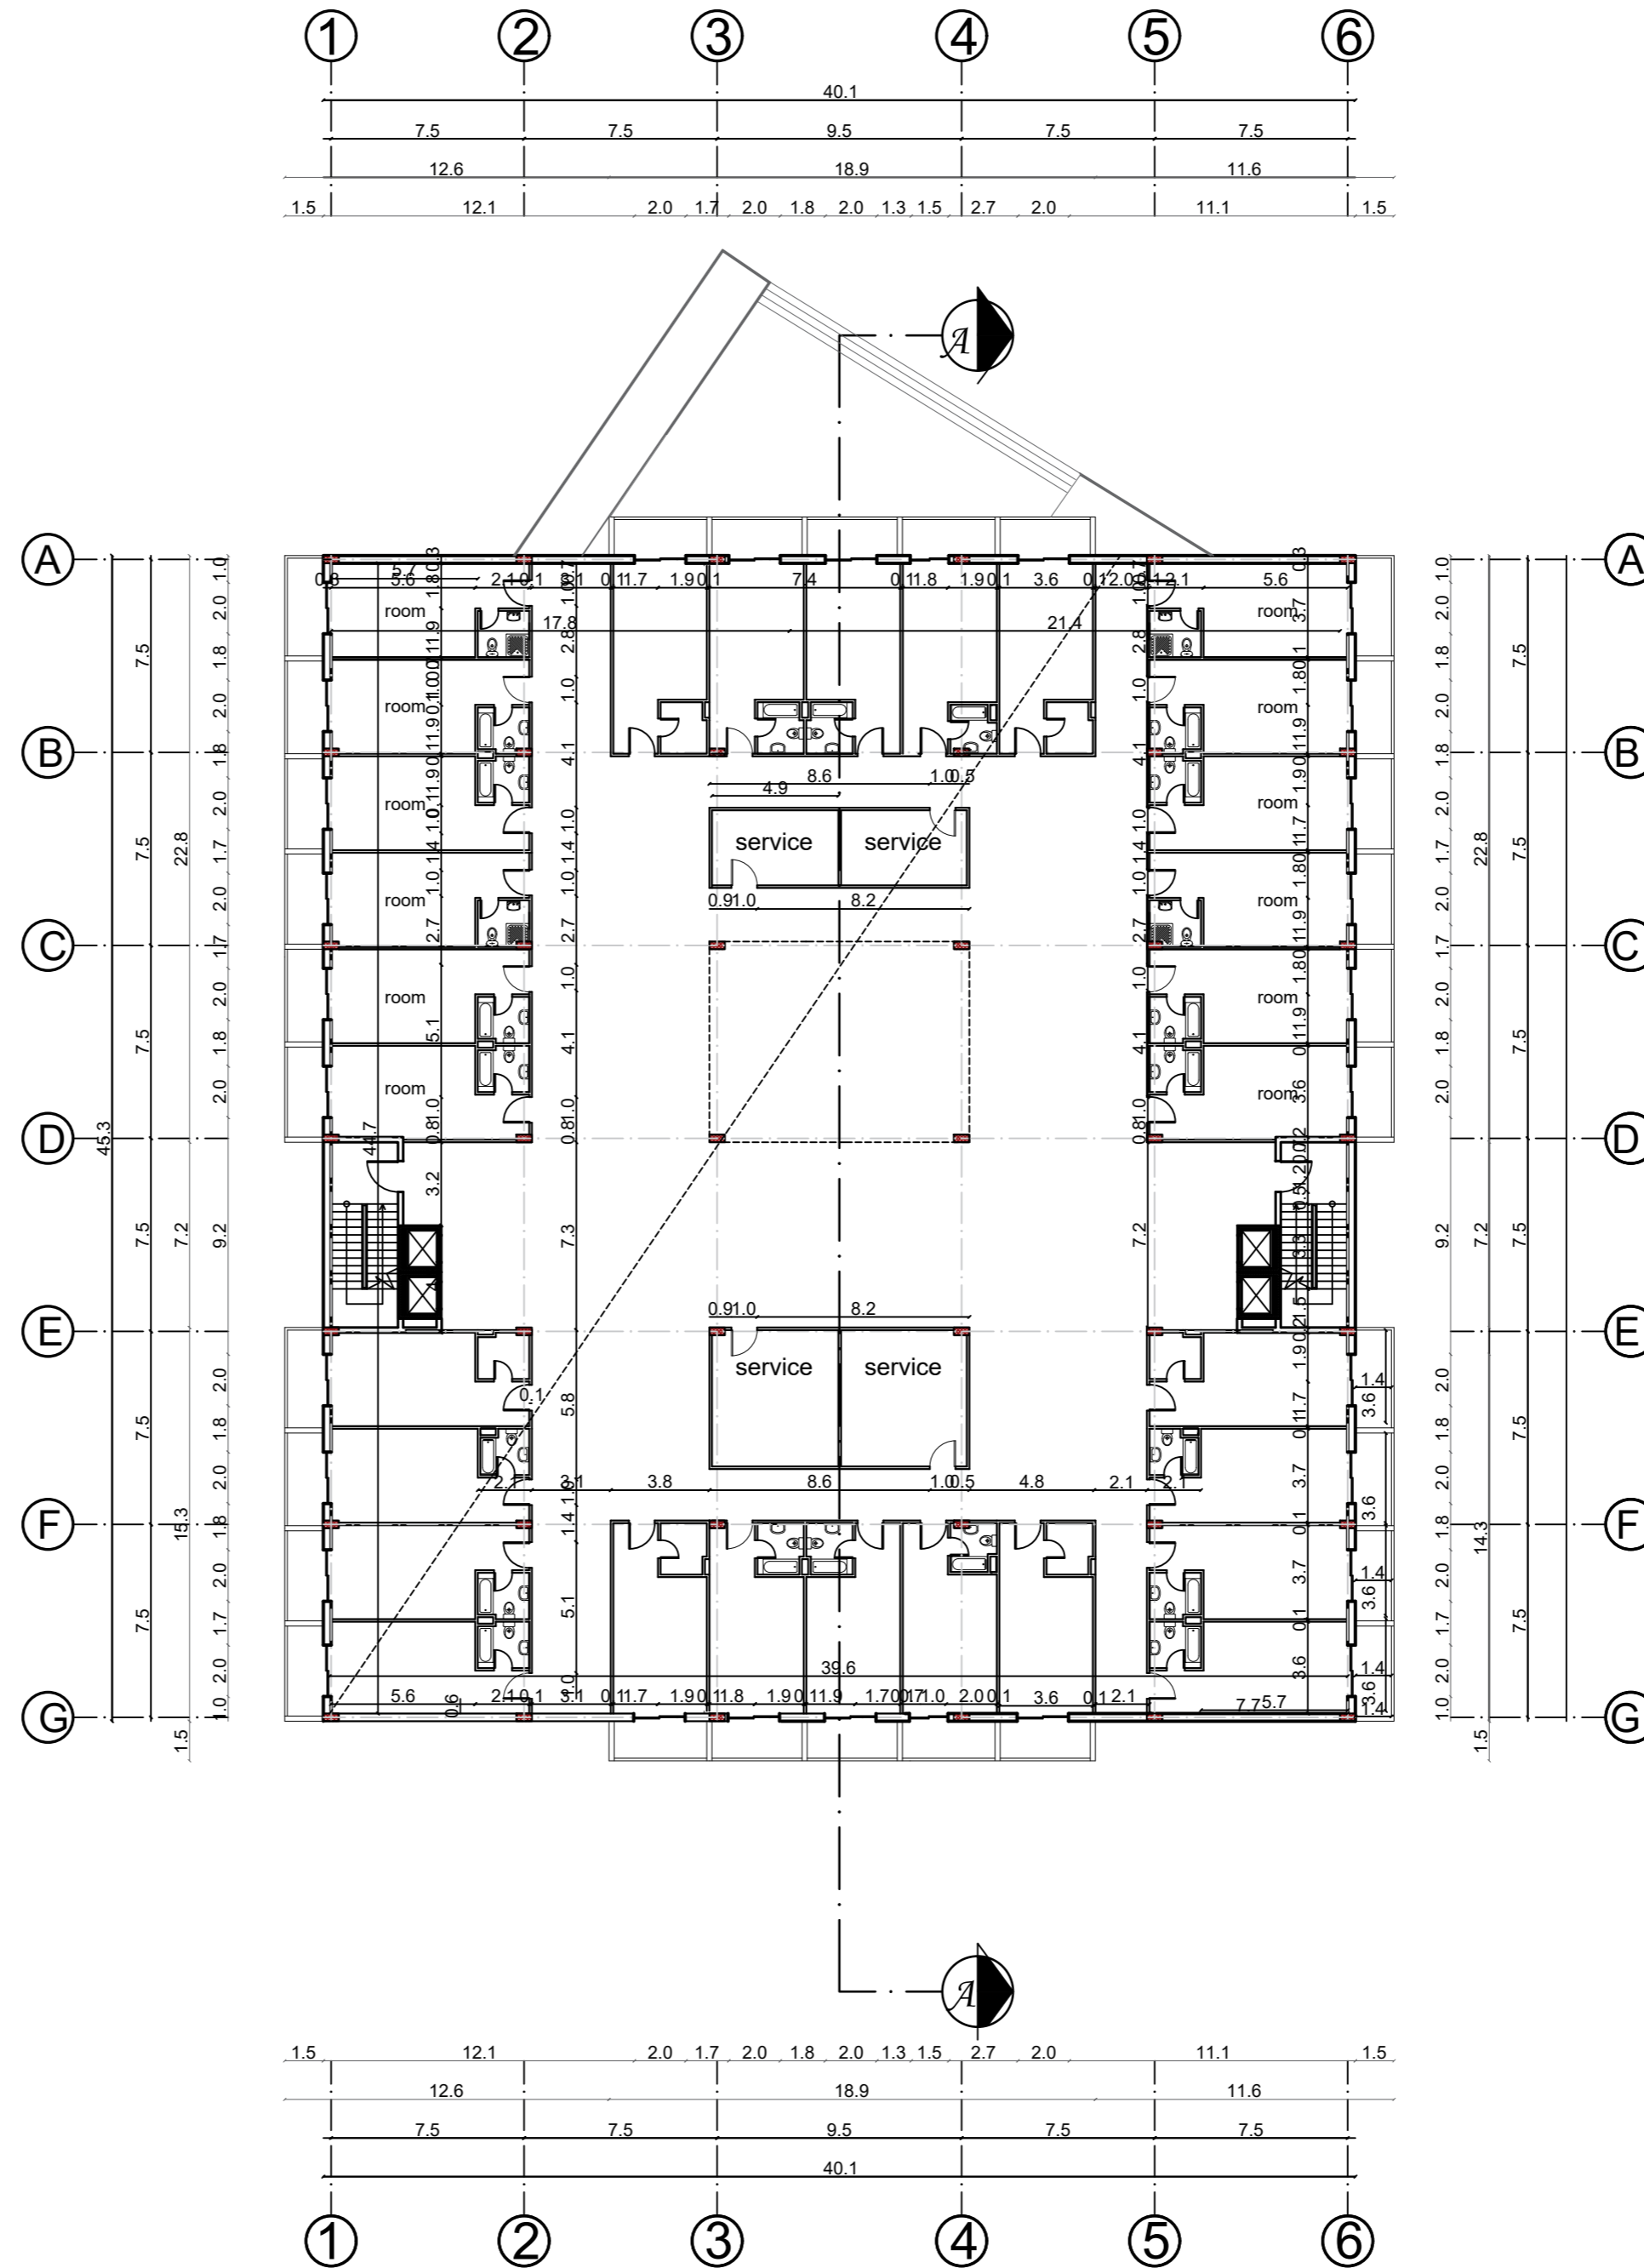

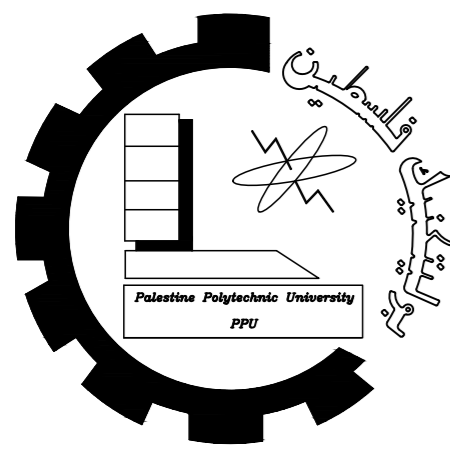


Palestine polytechnic University

Collage of Engineering

Department of Architecture

Graduation Project

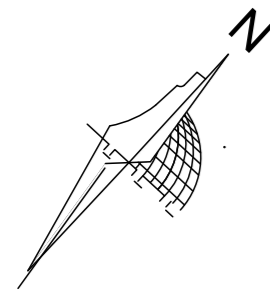

Title

Second Floor Duplicate
Furniture

Supervised By

Arch. Heba Arman

Designed By

Thabet Abu Eisha
Shahd Manasrah
Nawal Hawamdeh

Scale


Date


NO.

1:250

20_1_2024

1

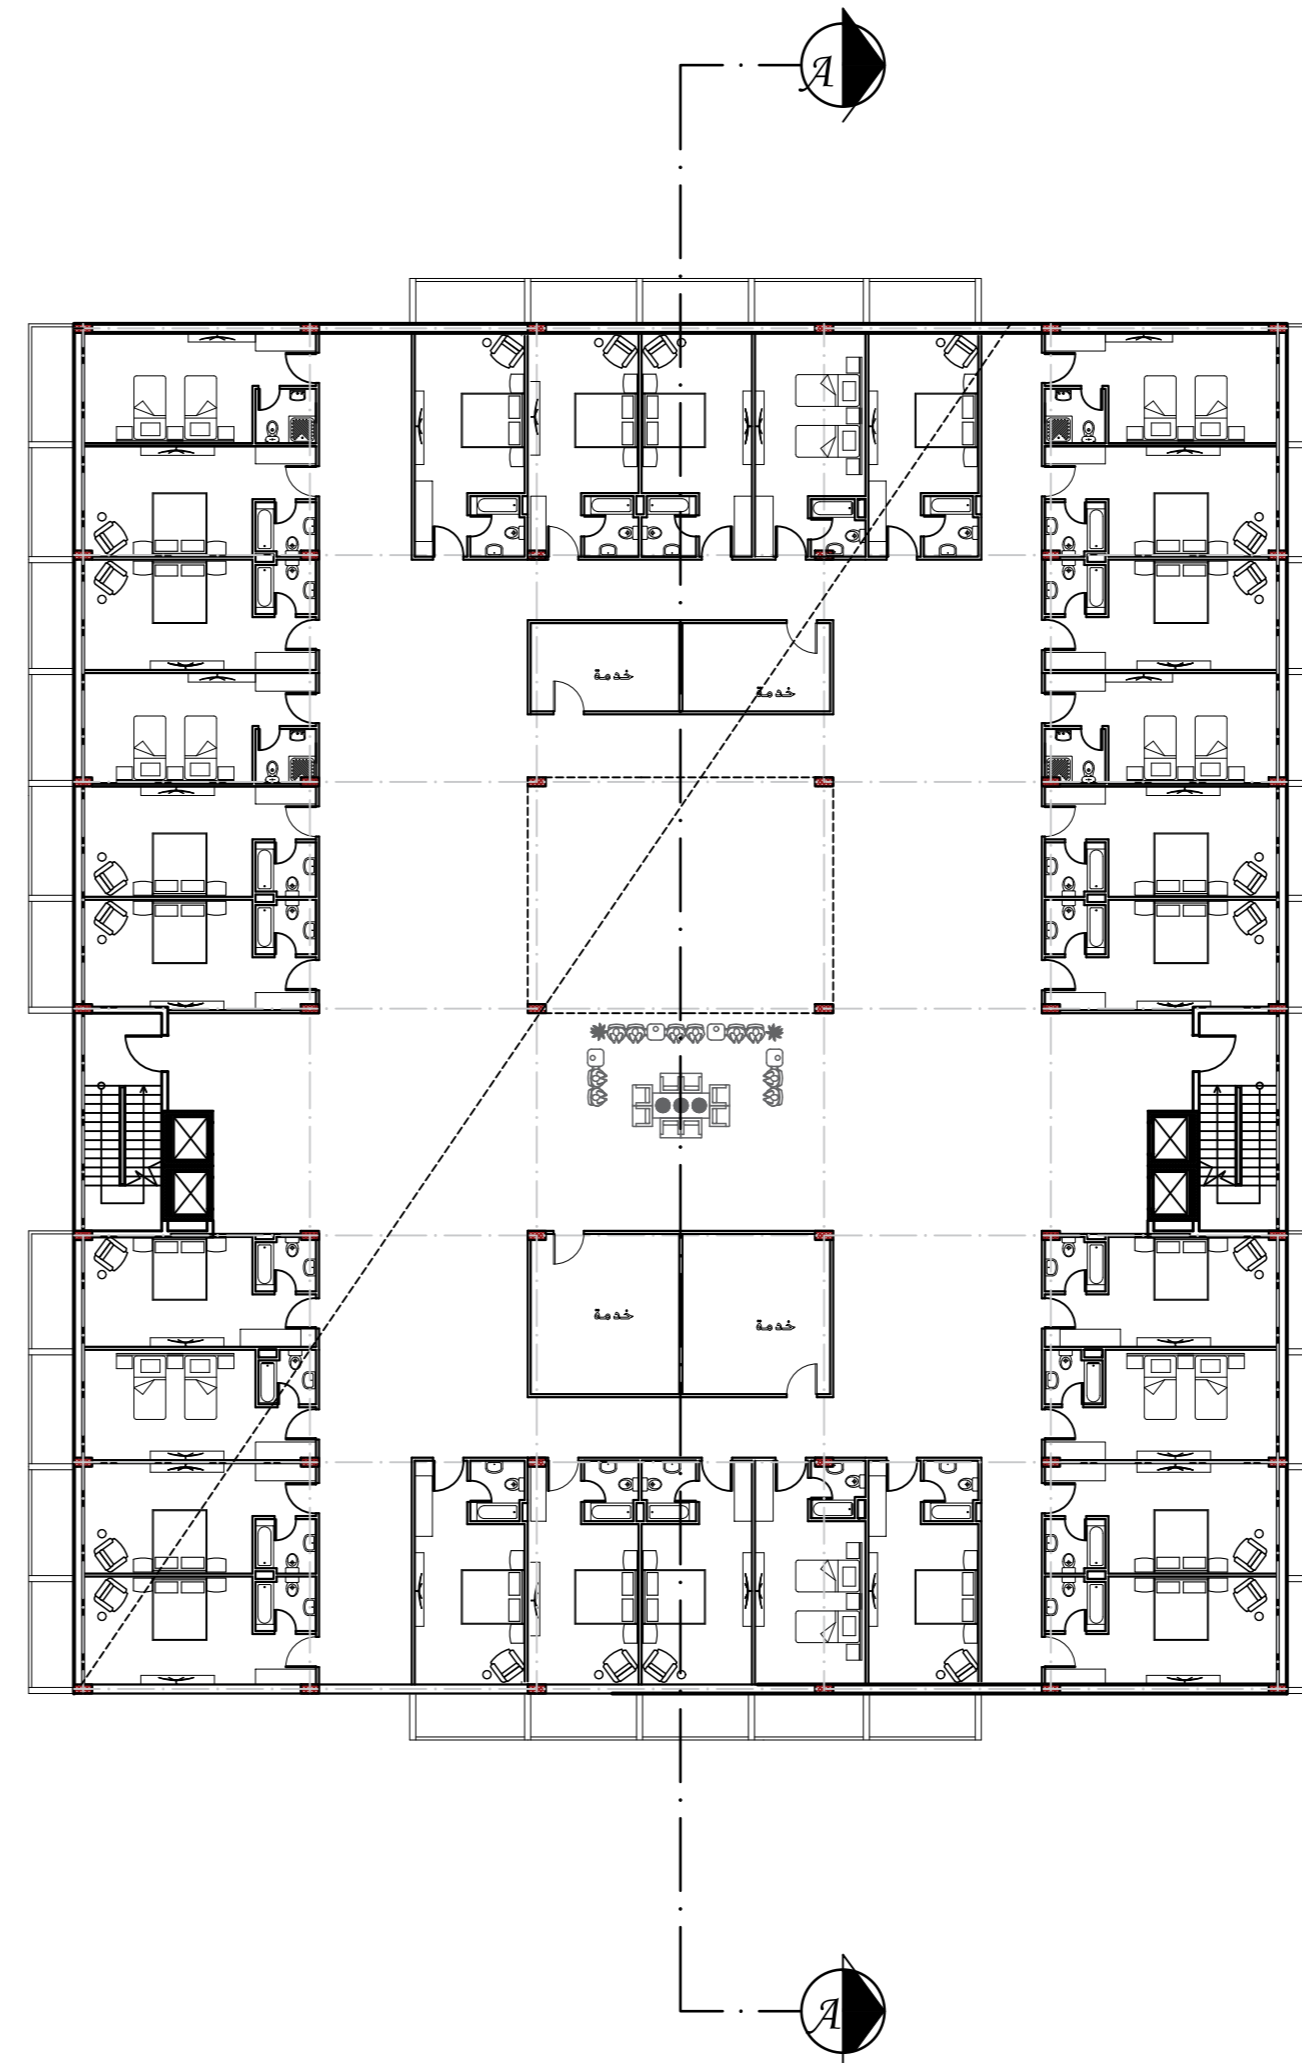

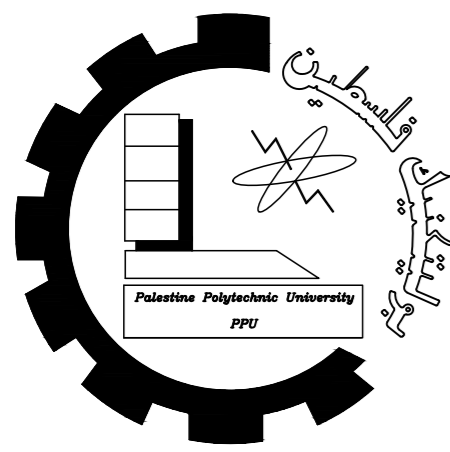


Palestine polytechnic University

Collage of Engineering

Department of Architecture

Graduation Project

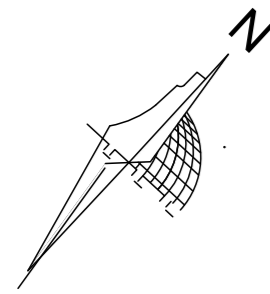

Title

Basement Floor
Diminsion

Supervised By

Eng. Heba Arman

Designed By

Thabet Abu Eisha
Shahd Manasrah
Nawal Hawamdeh

Scale


Date


NO.

1:250

20_1_2024

1

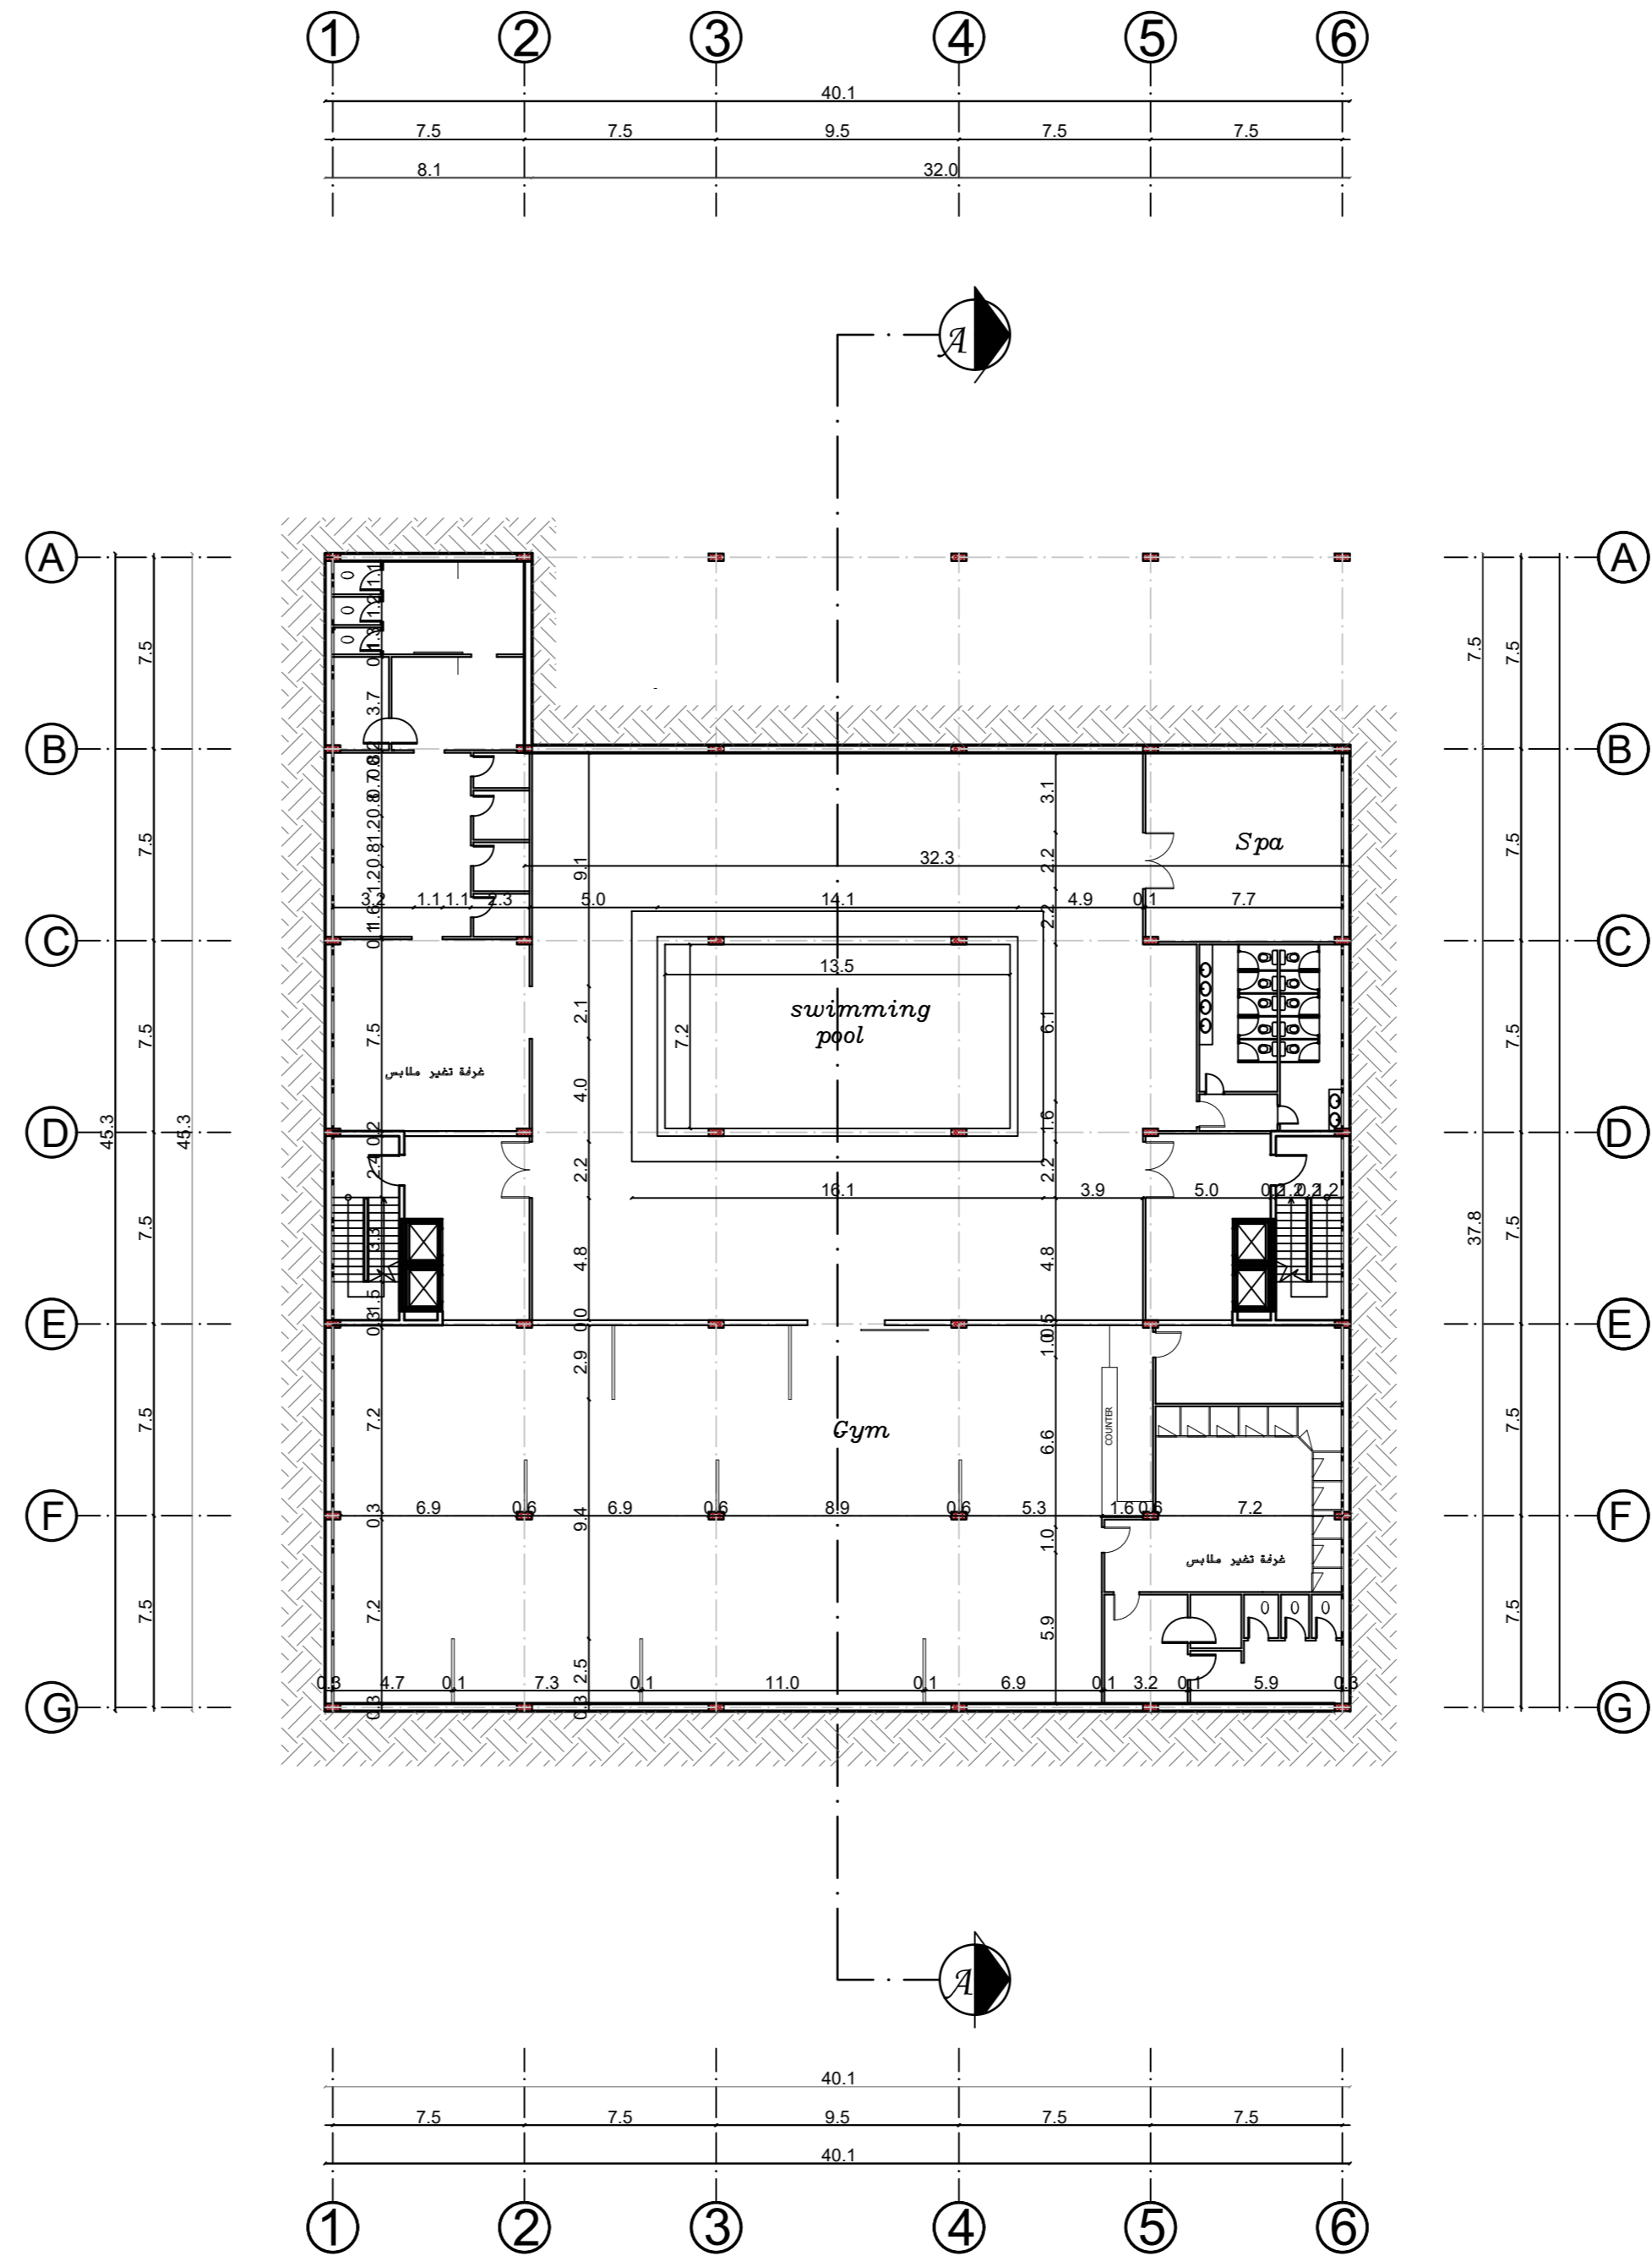

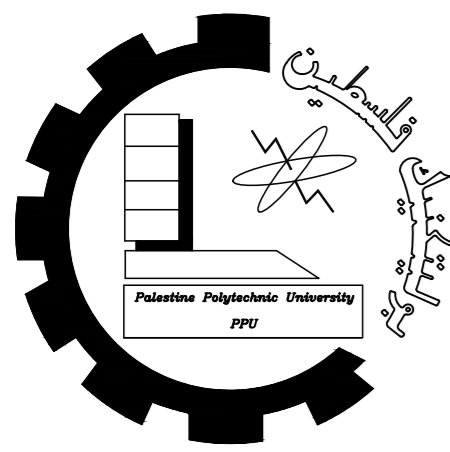


Palestine polytechnic University

Collage of Engineering

Department of Architecture

Graduation Project

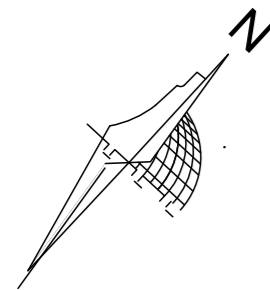

Title

Basement Floor
Furniture

Supervised By

Arch. Heba Arman

Designed By

Thabet Abu Eisha
Shahd Manasrah
Nawal Hawamdeh

Scale


Date


NO.

1:250

20_1_2024

1

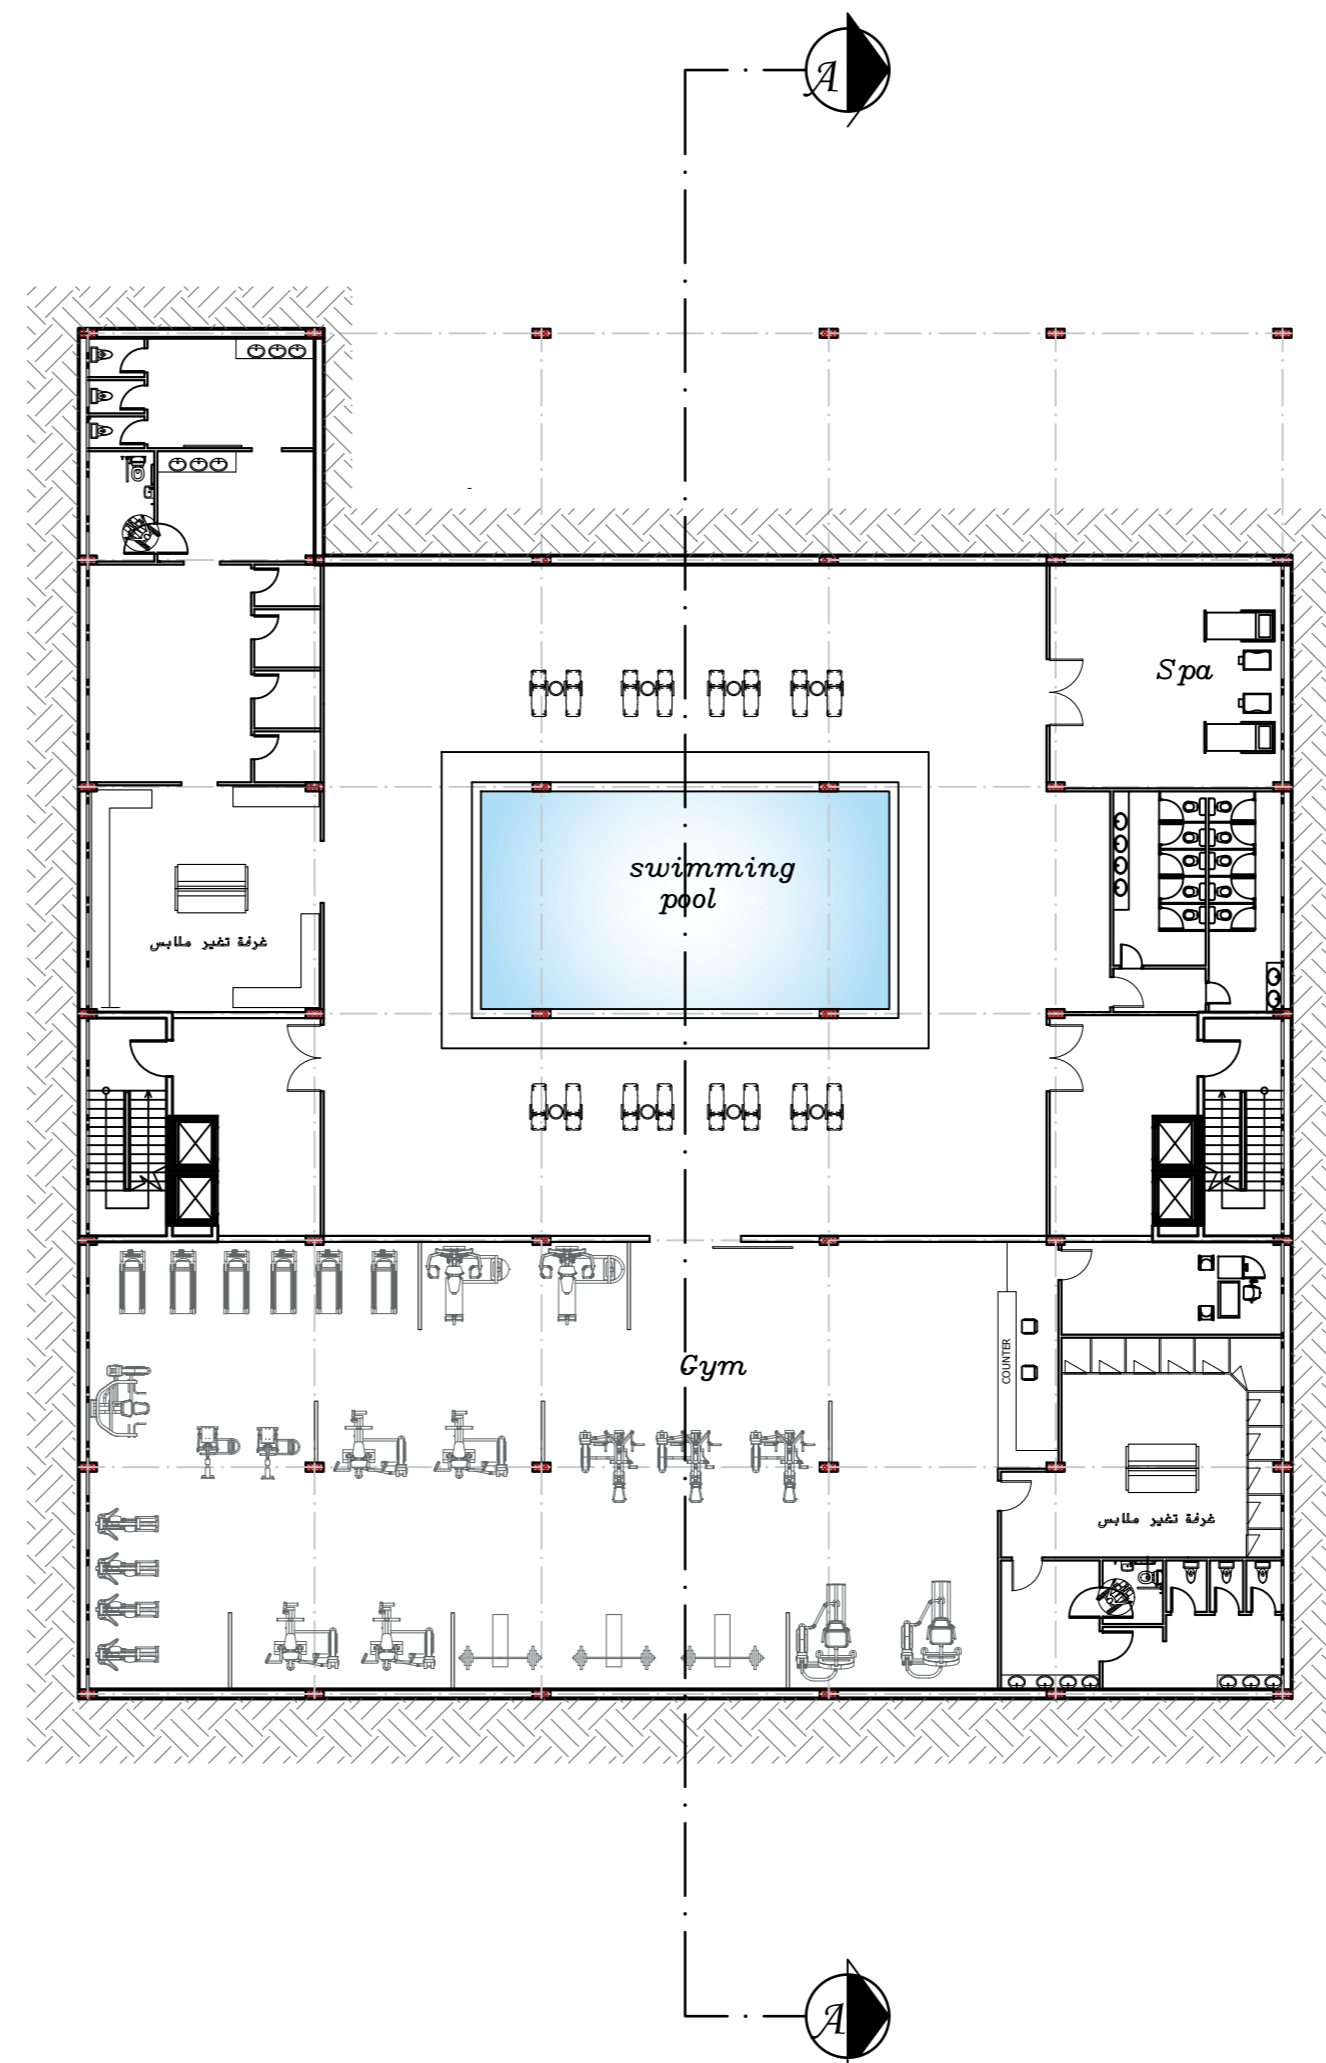

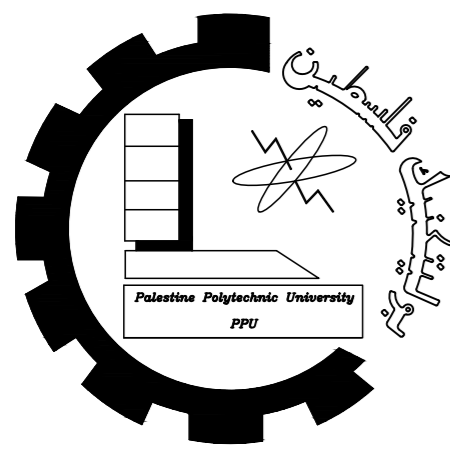


Palestine polytechnic University

Collage of Engineering

Department of Architecture

Graduation Project

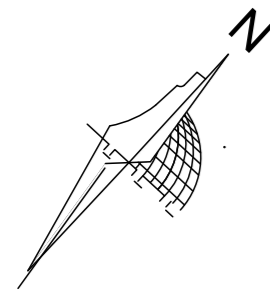

Title


Section

Supervised By

Arch. Heba Arman

Designed By

Thabet Abu Eisha
Shahd Manasrah
Nawal Hawamdeh

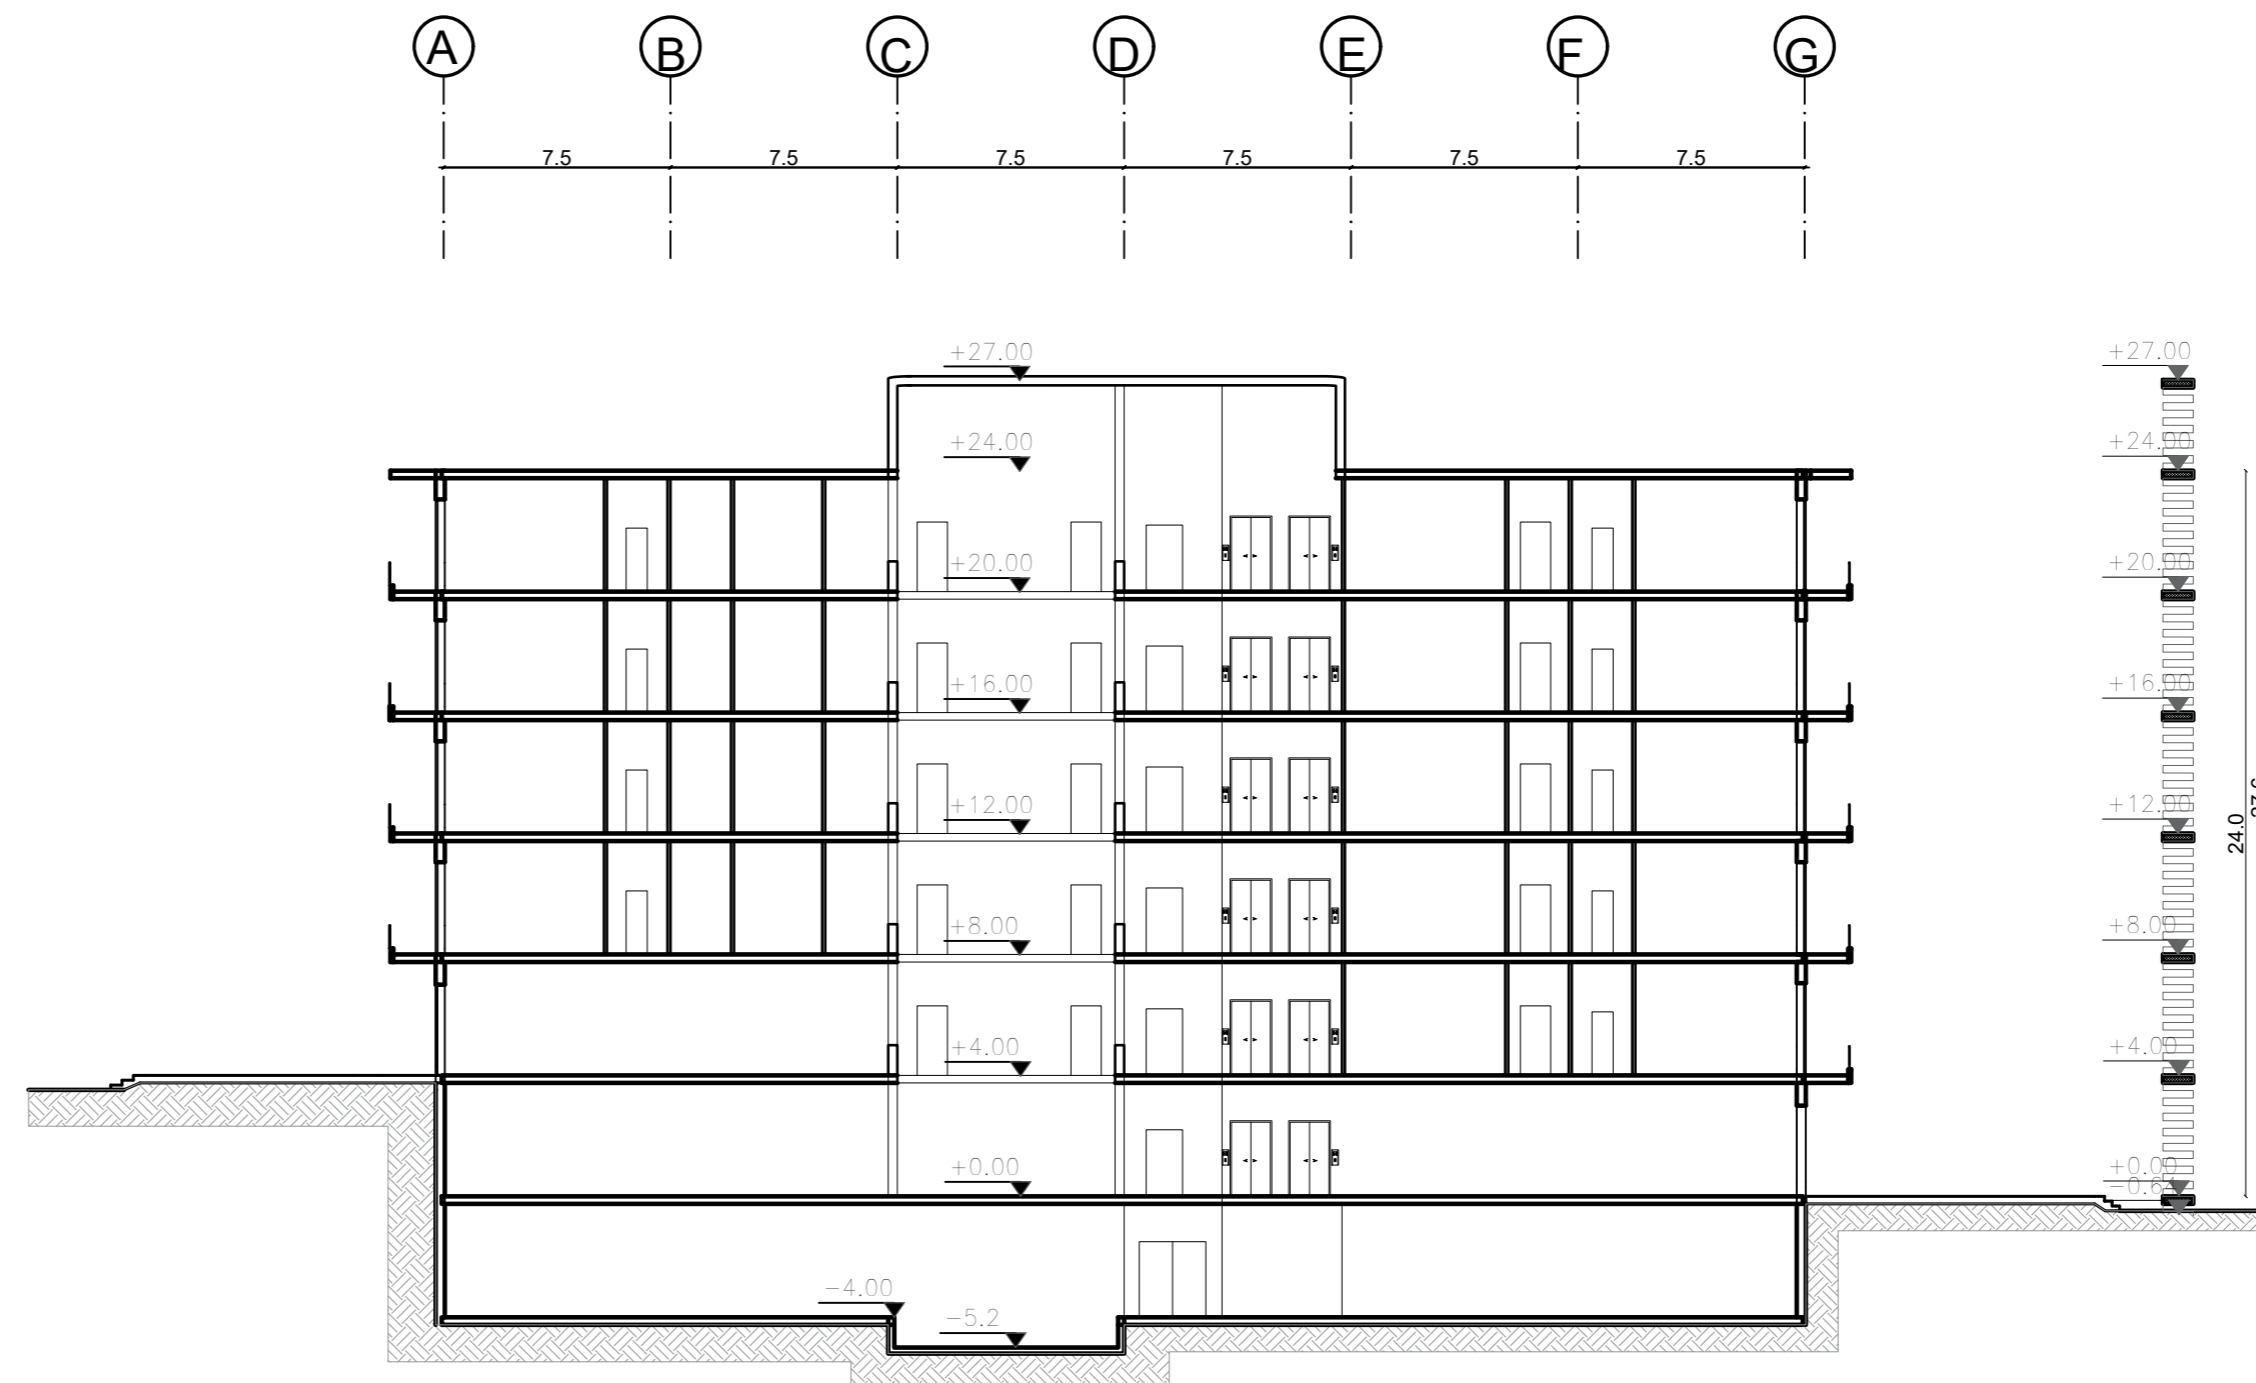

Scale


Date

NO.

1:250

20_1_2024

1

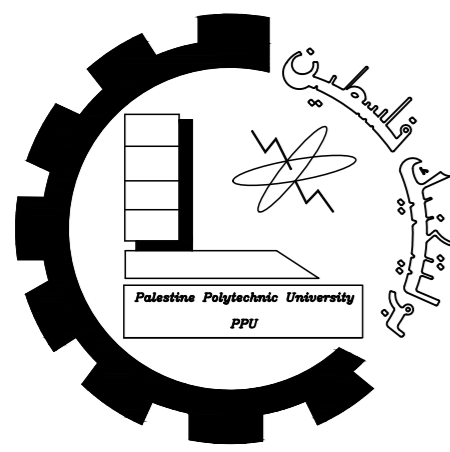


Palestine polytechnic University

Collage of Engineering

Department of Architecture

Graduation Project

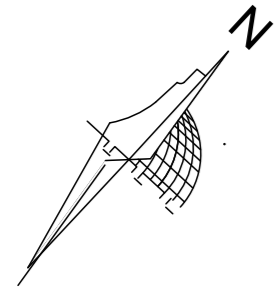

Title

Elevations


Supervised By

Arch. Heba Arman


Designed By

Thabet Abu Eisha
Shahd Manasrah
Nawal Hawamdeh


Scale	Date	NO.
1:250	20_1_2024	1

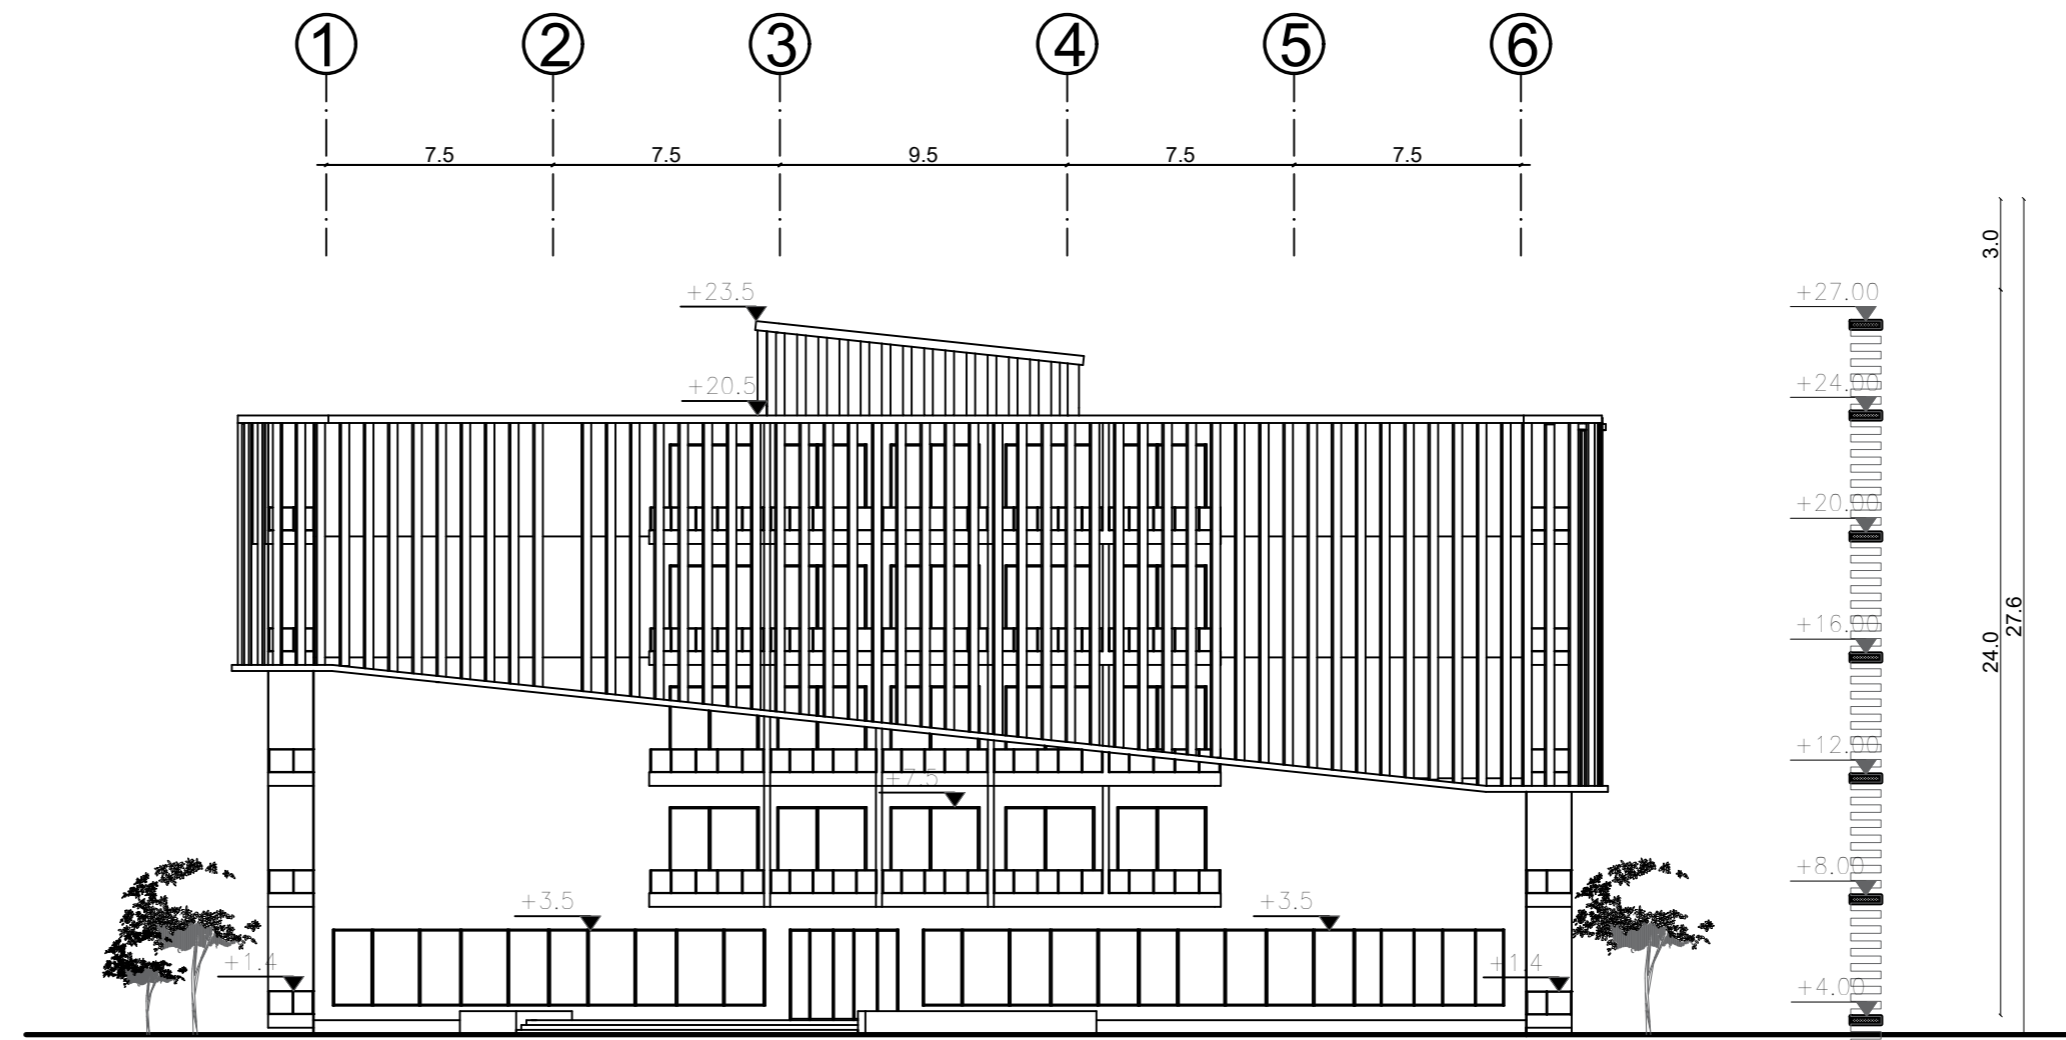

South Eastern Elevation

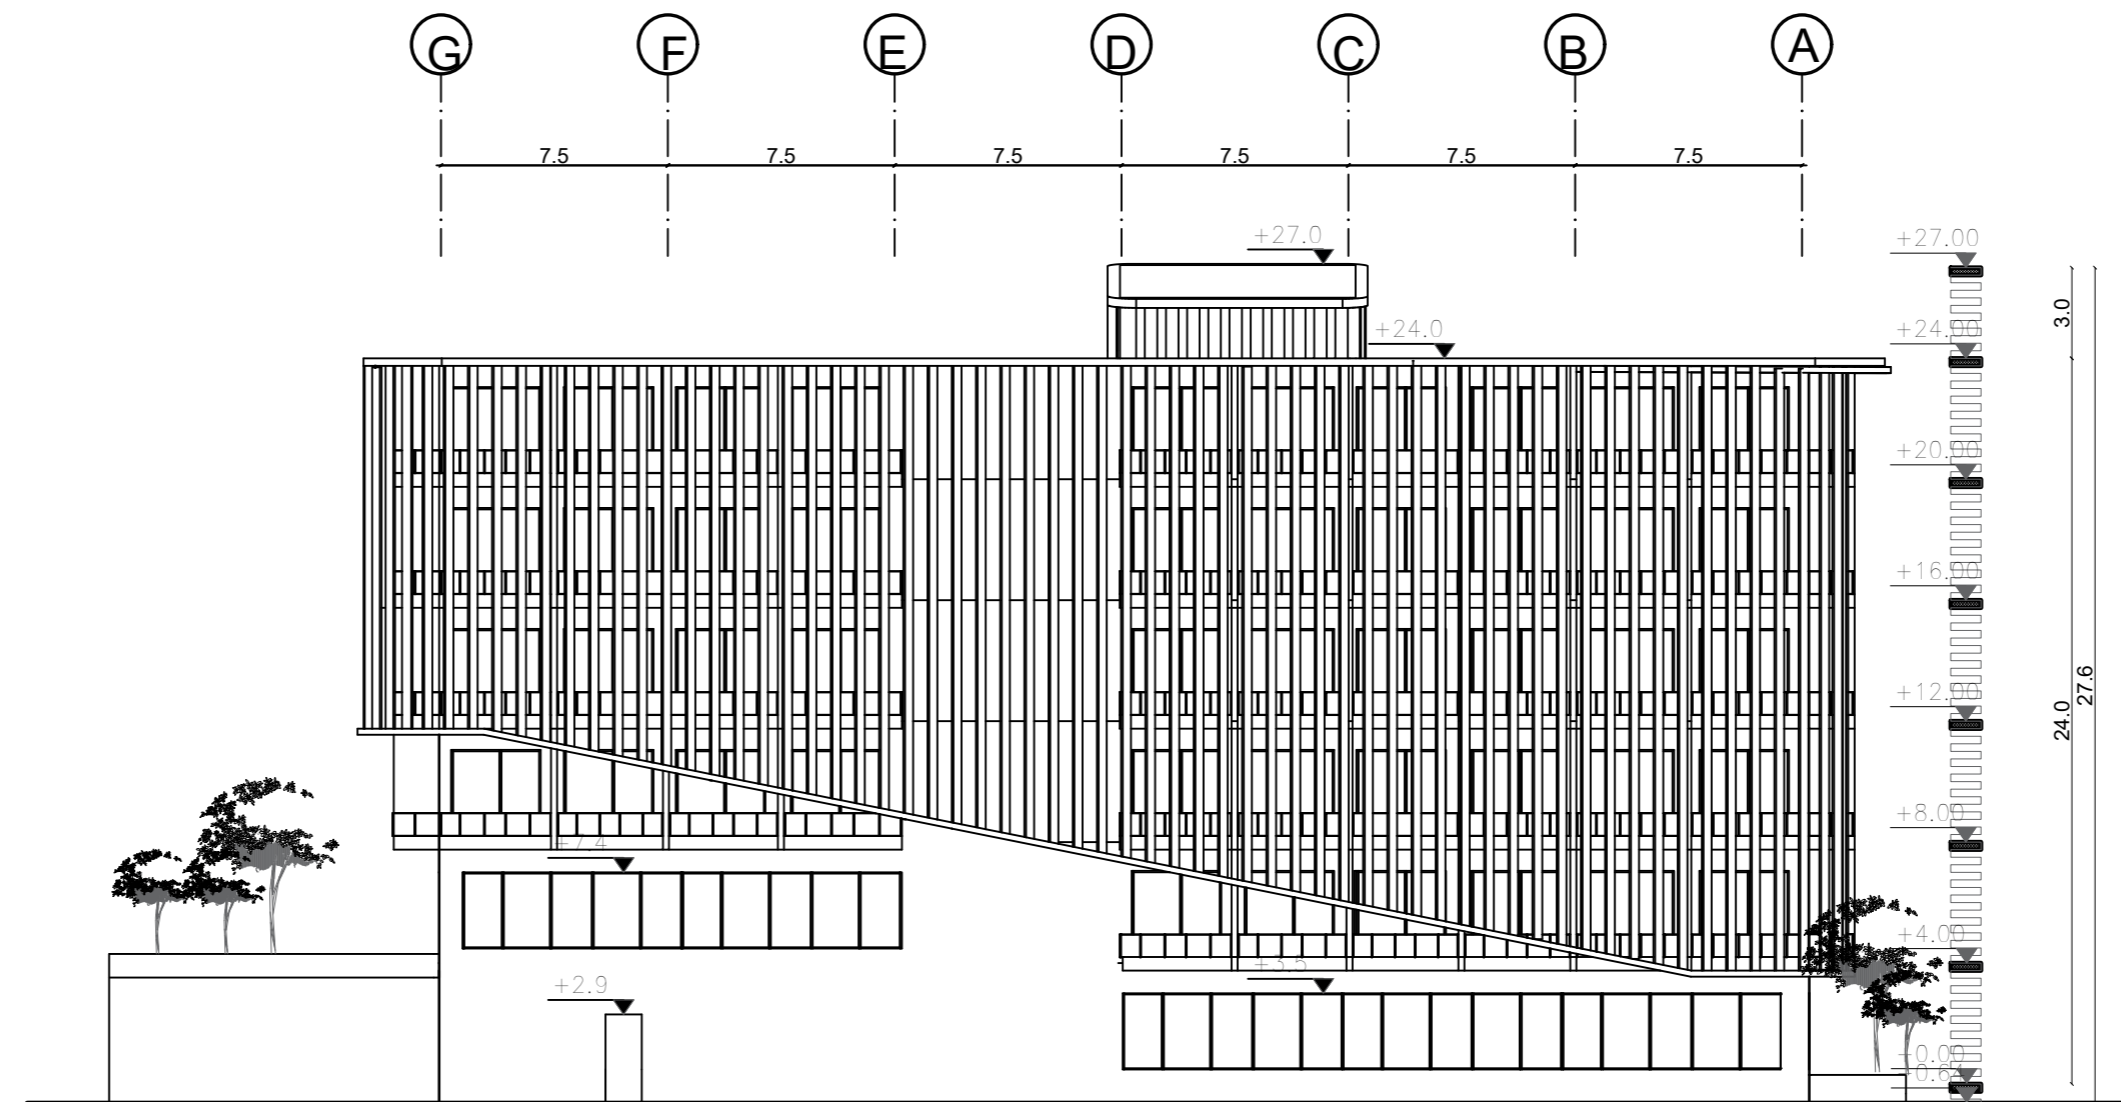

Northeastern Elevation

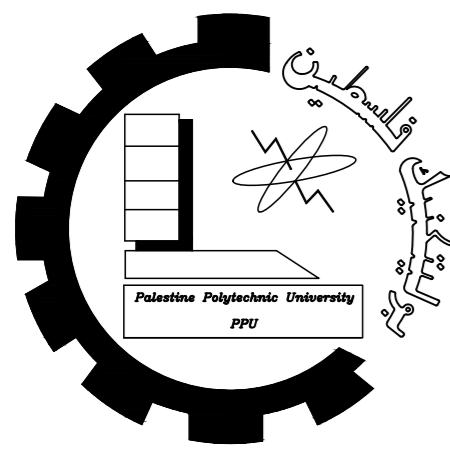


Palestine polytechnic University

Collage of Engineering

Department of Architecture

Graduation Project

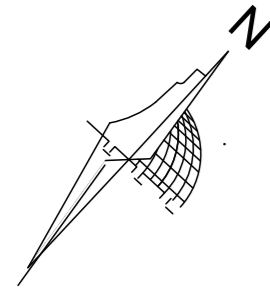

Title

Elevations

Supervised By

Eng. Heba Arman

Designed By

Thabet Abu Eisha
Shahd Manasrah
Nawal Hawamdeh

Scale


Date

NO.


1:250

20_1_2024

1

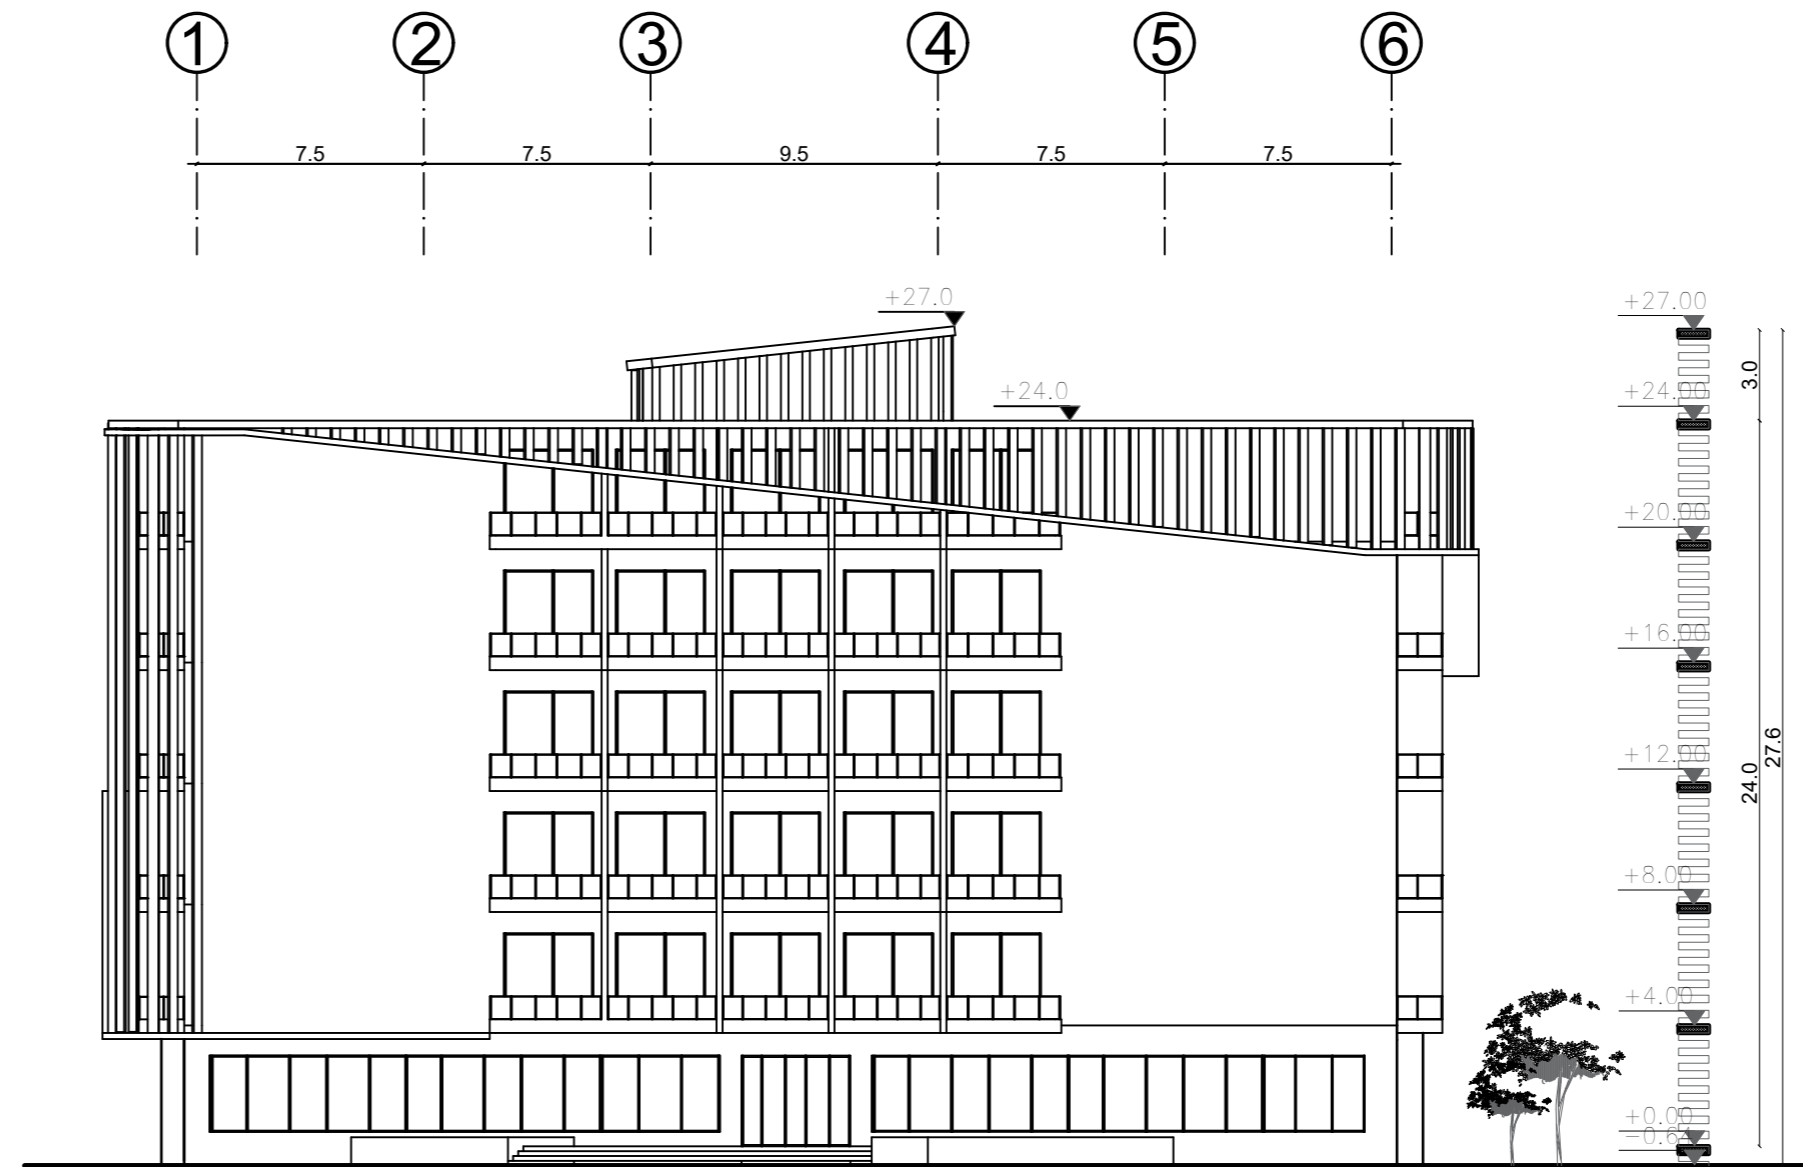


North western Elevation

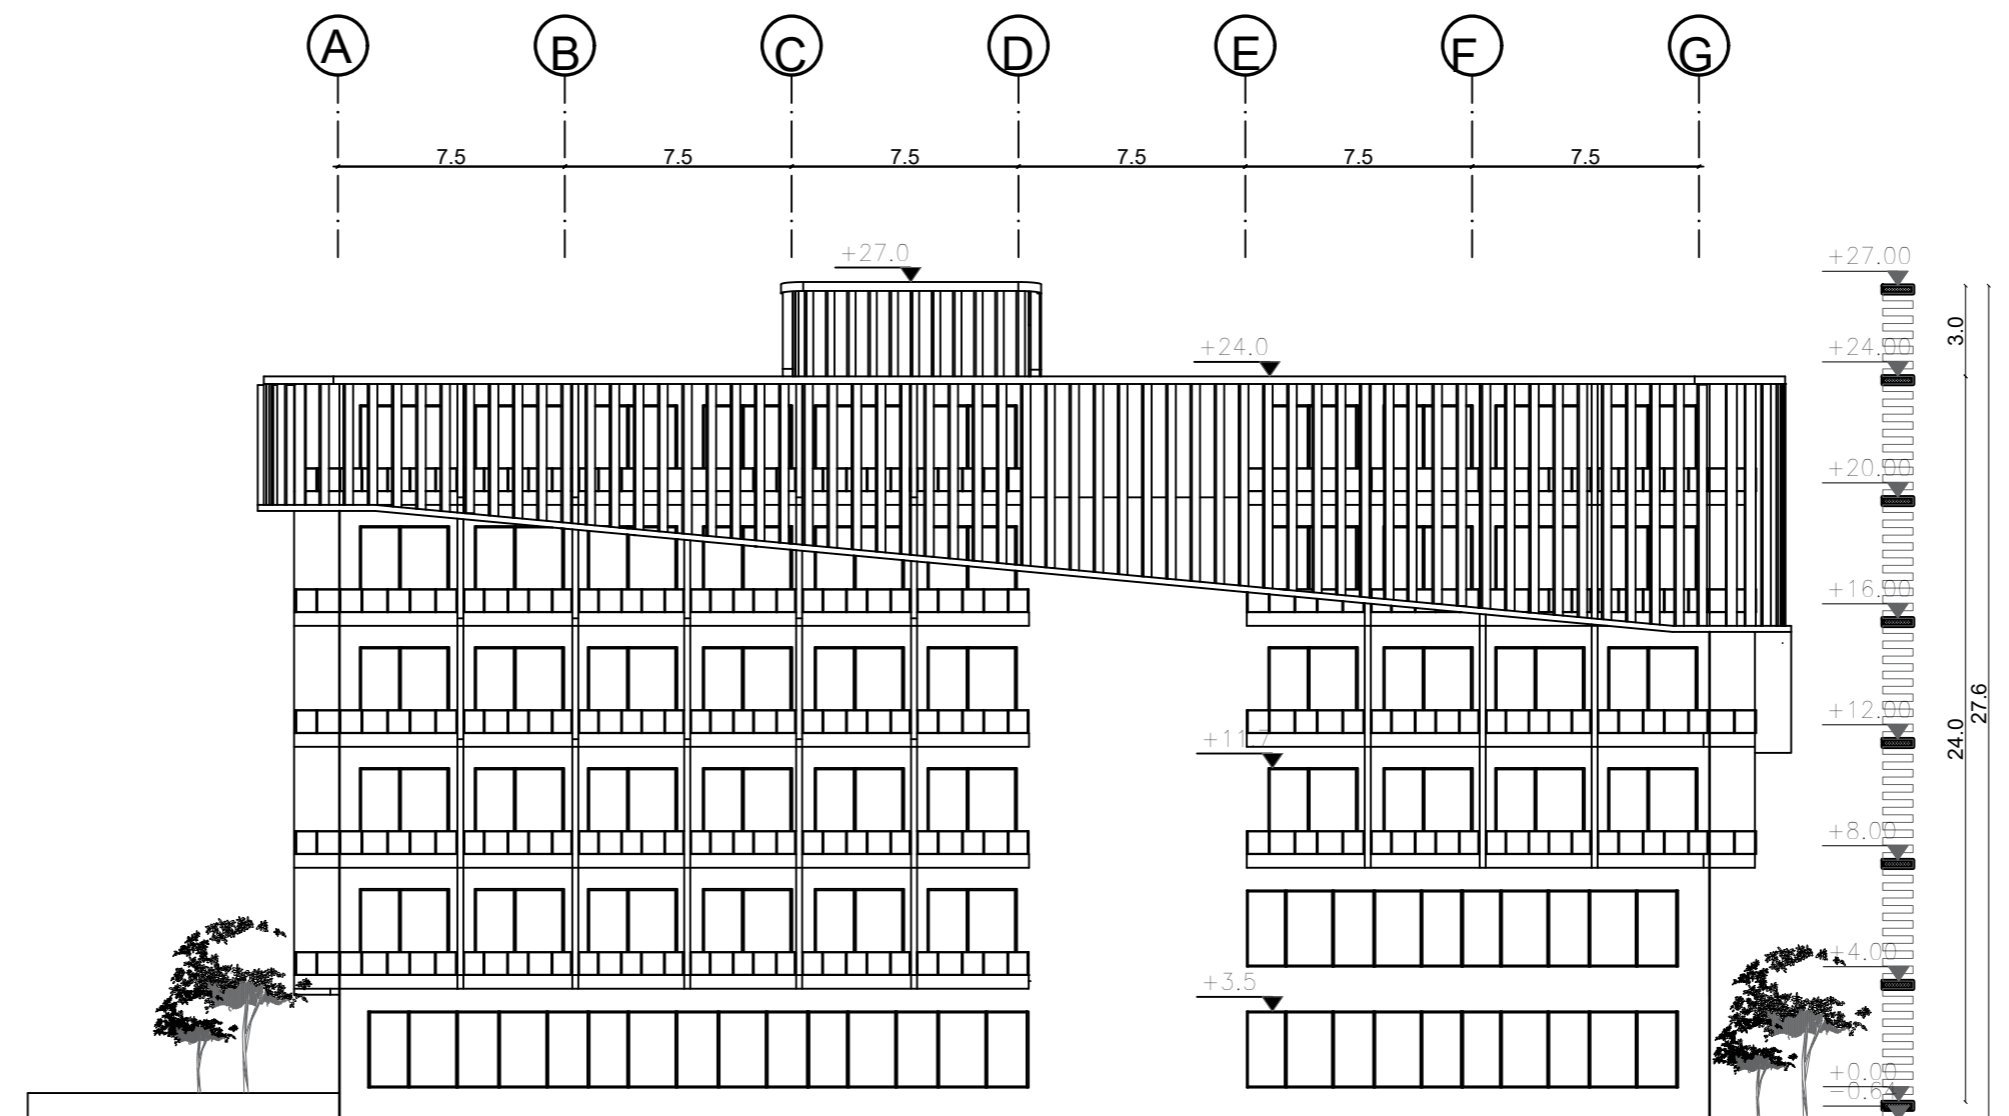

Southwestern Elevation



The mosque

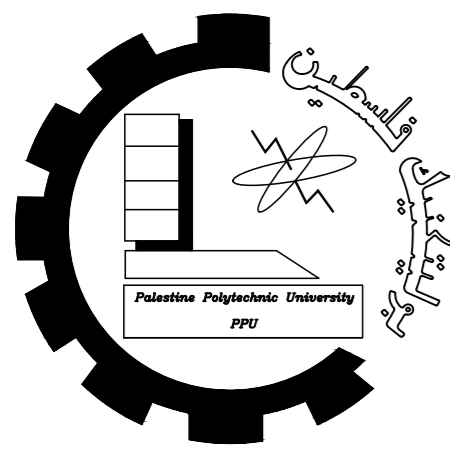


Palestine polytechnic University

Collage of Engineering

Department of Architecture

Graduation Project

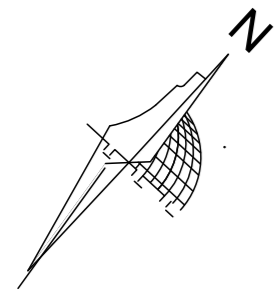

Title

Ground Floor
Furniture

Supervised By

Eng. Heba Arman

Designed By

Thabet Abu Eisha
Shahd Manasrah
Nawal Hawamdeh

Scale


Date


NO.

1:250

20_1_2024

1

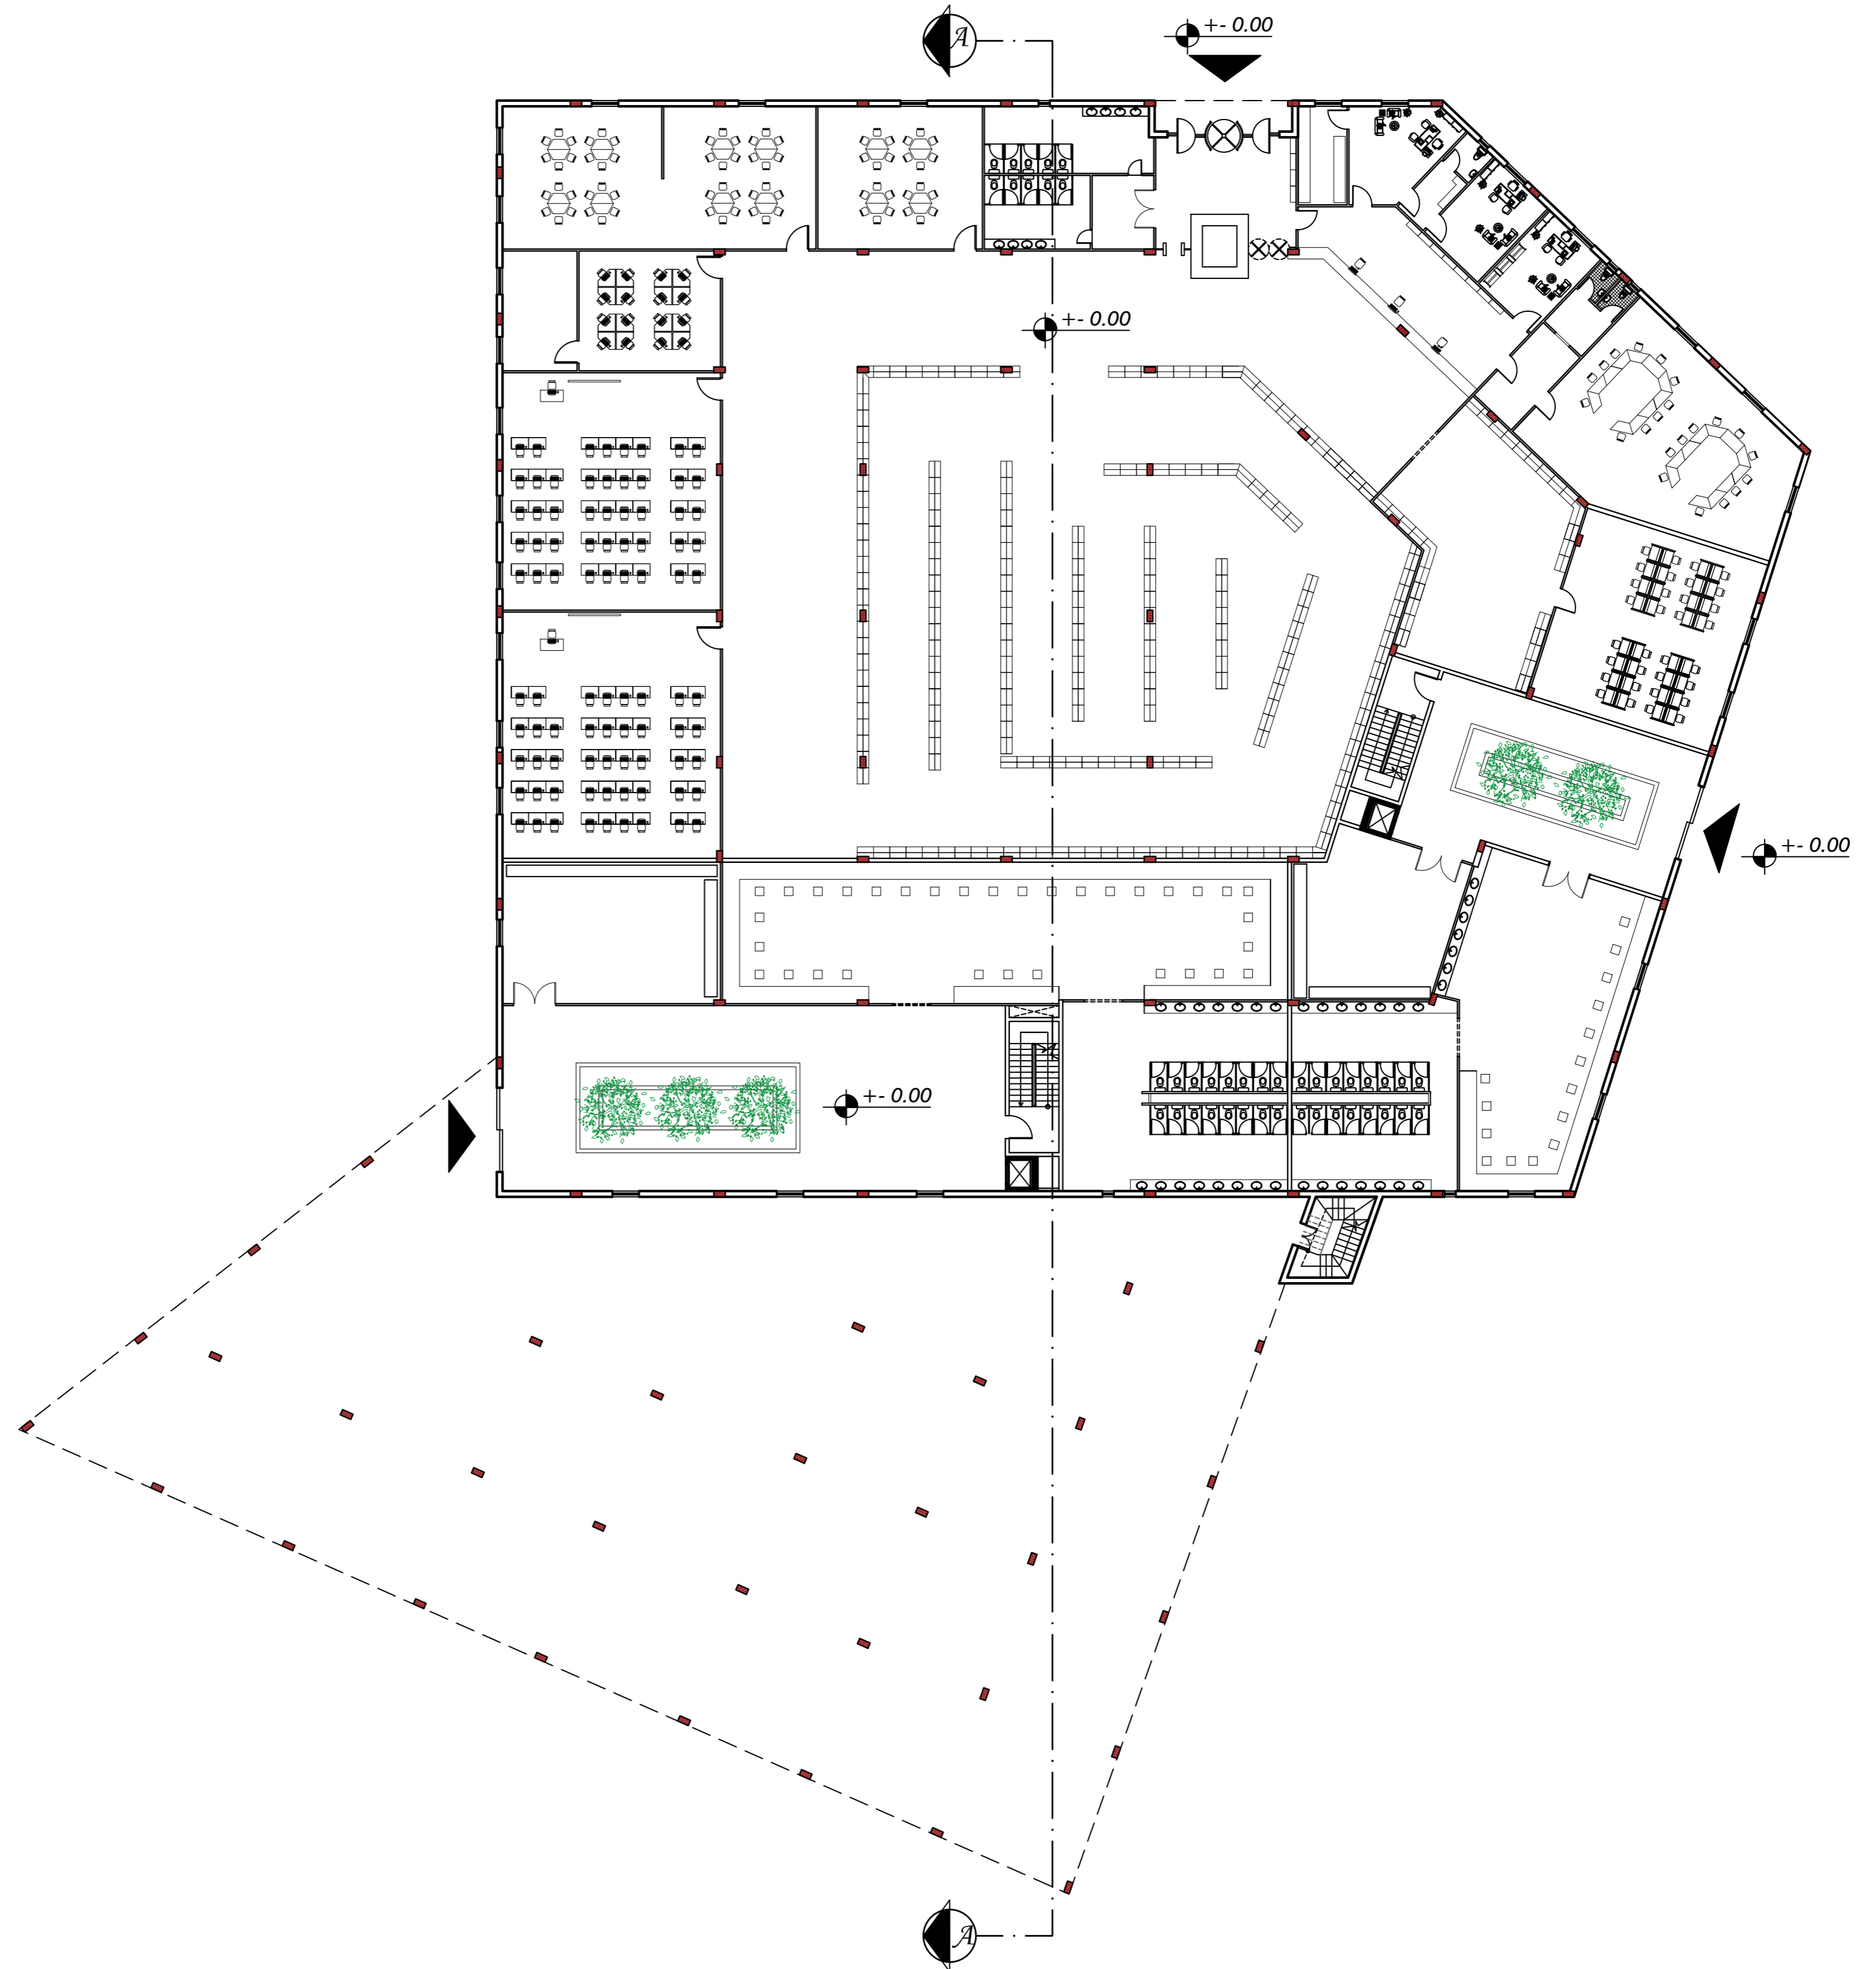

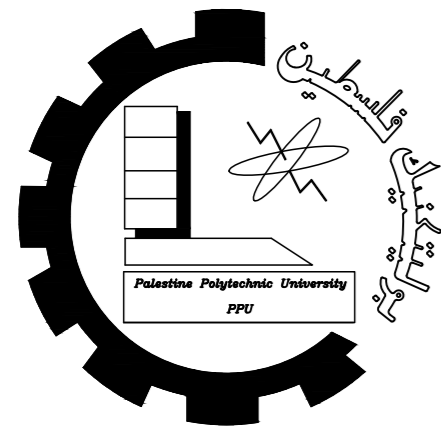


Palestine polytechnic University

Collage of Engineering

Department of Architecture

Graduation Project

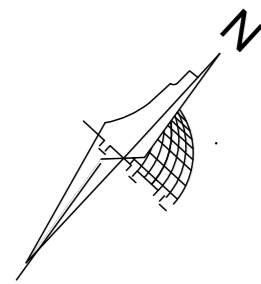

Title

First and Second Floor
Furniture

Supervised By


Eng. Heba Arman


Designed By

Thabet Abu Eisha
Shahd Manasrah
Nawal Hawamdeh

Scale	Date	NO.
-------	------	-----

1:250	20_1_2024	1
-------	-----------	---

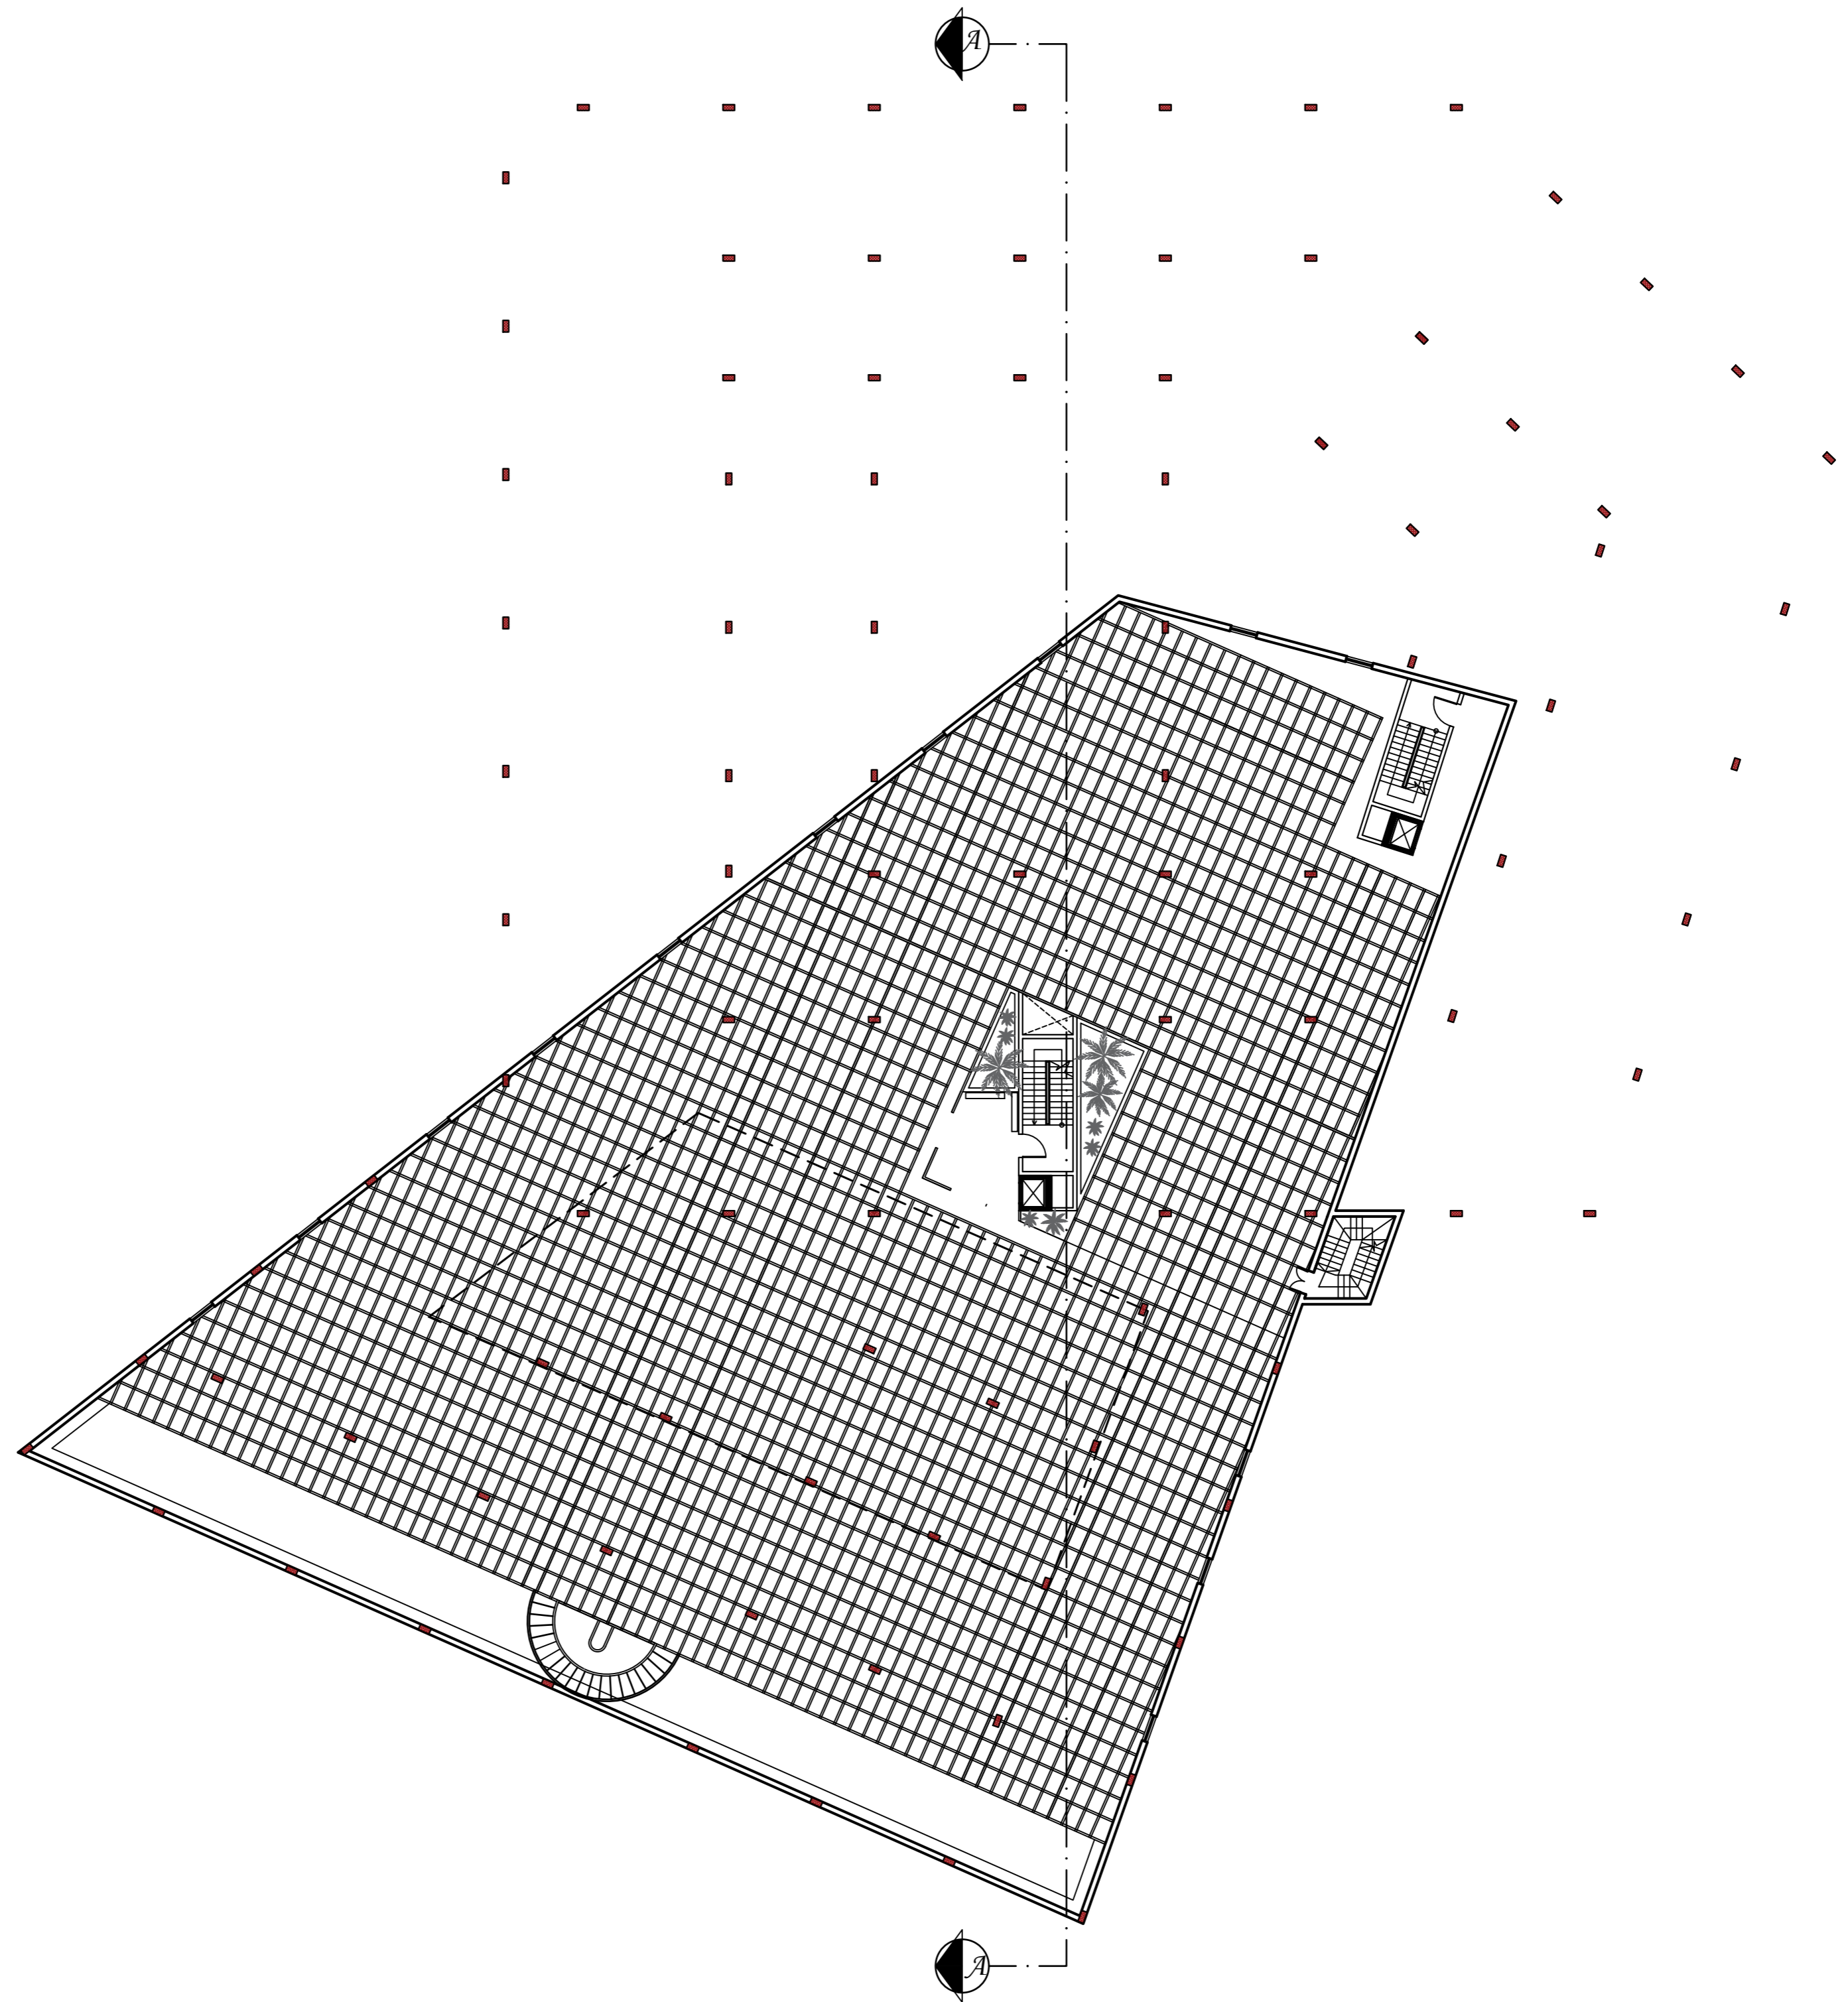

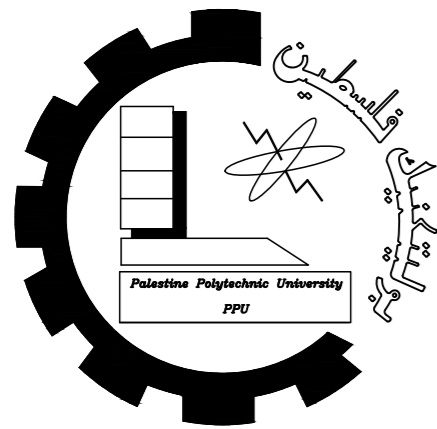


Palestine polytechnic University

Collage of Engineering

Department of Architecture

Graduation Project

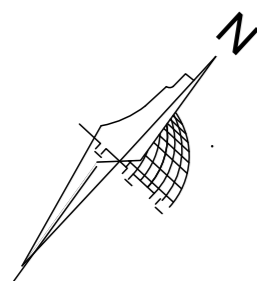

Title

Third Floor
Diminsion

Supervised By

Eng. Heba Arman

Designed By

Thabet Abu Eisha
Shahd Manasrah
Nawal Hawamdeh

Scale


Date


NO.

1:250

20_1_2024

1

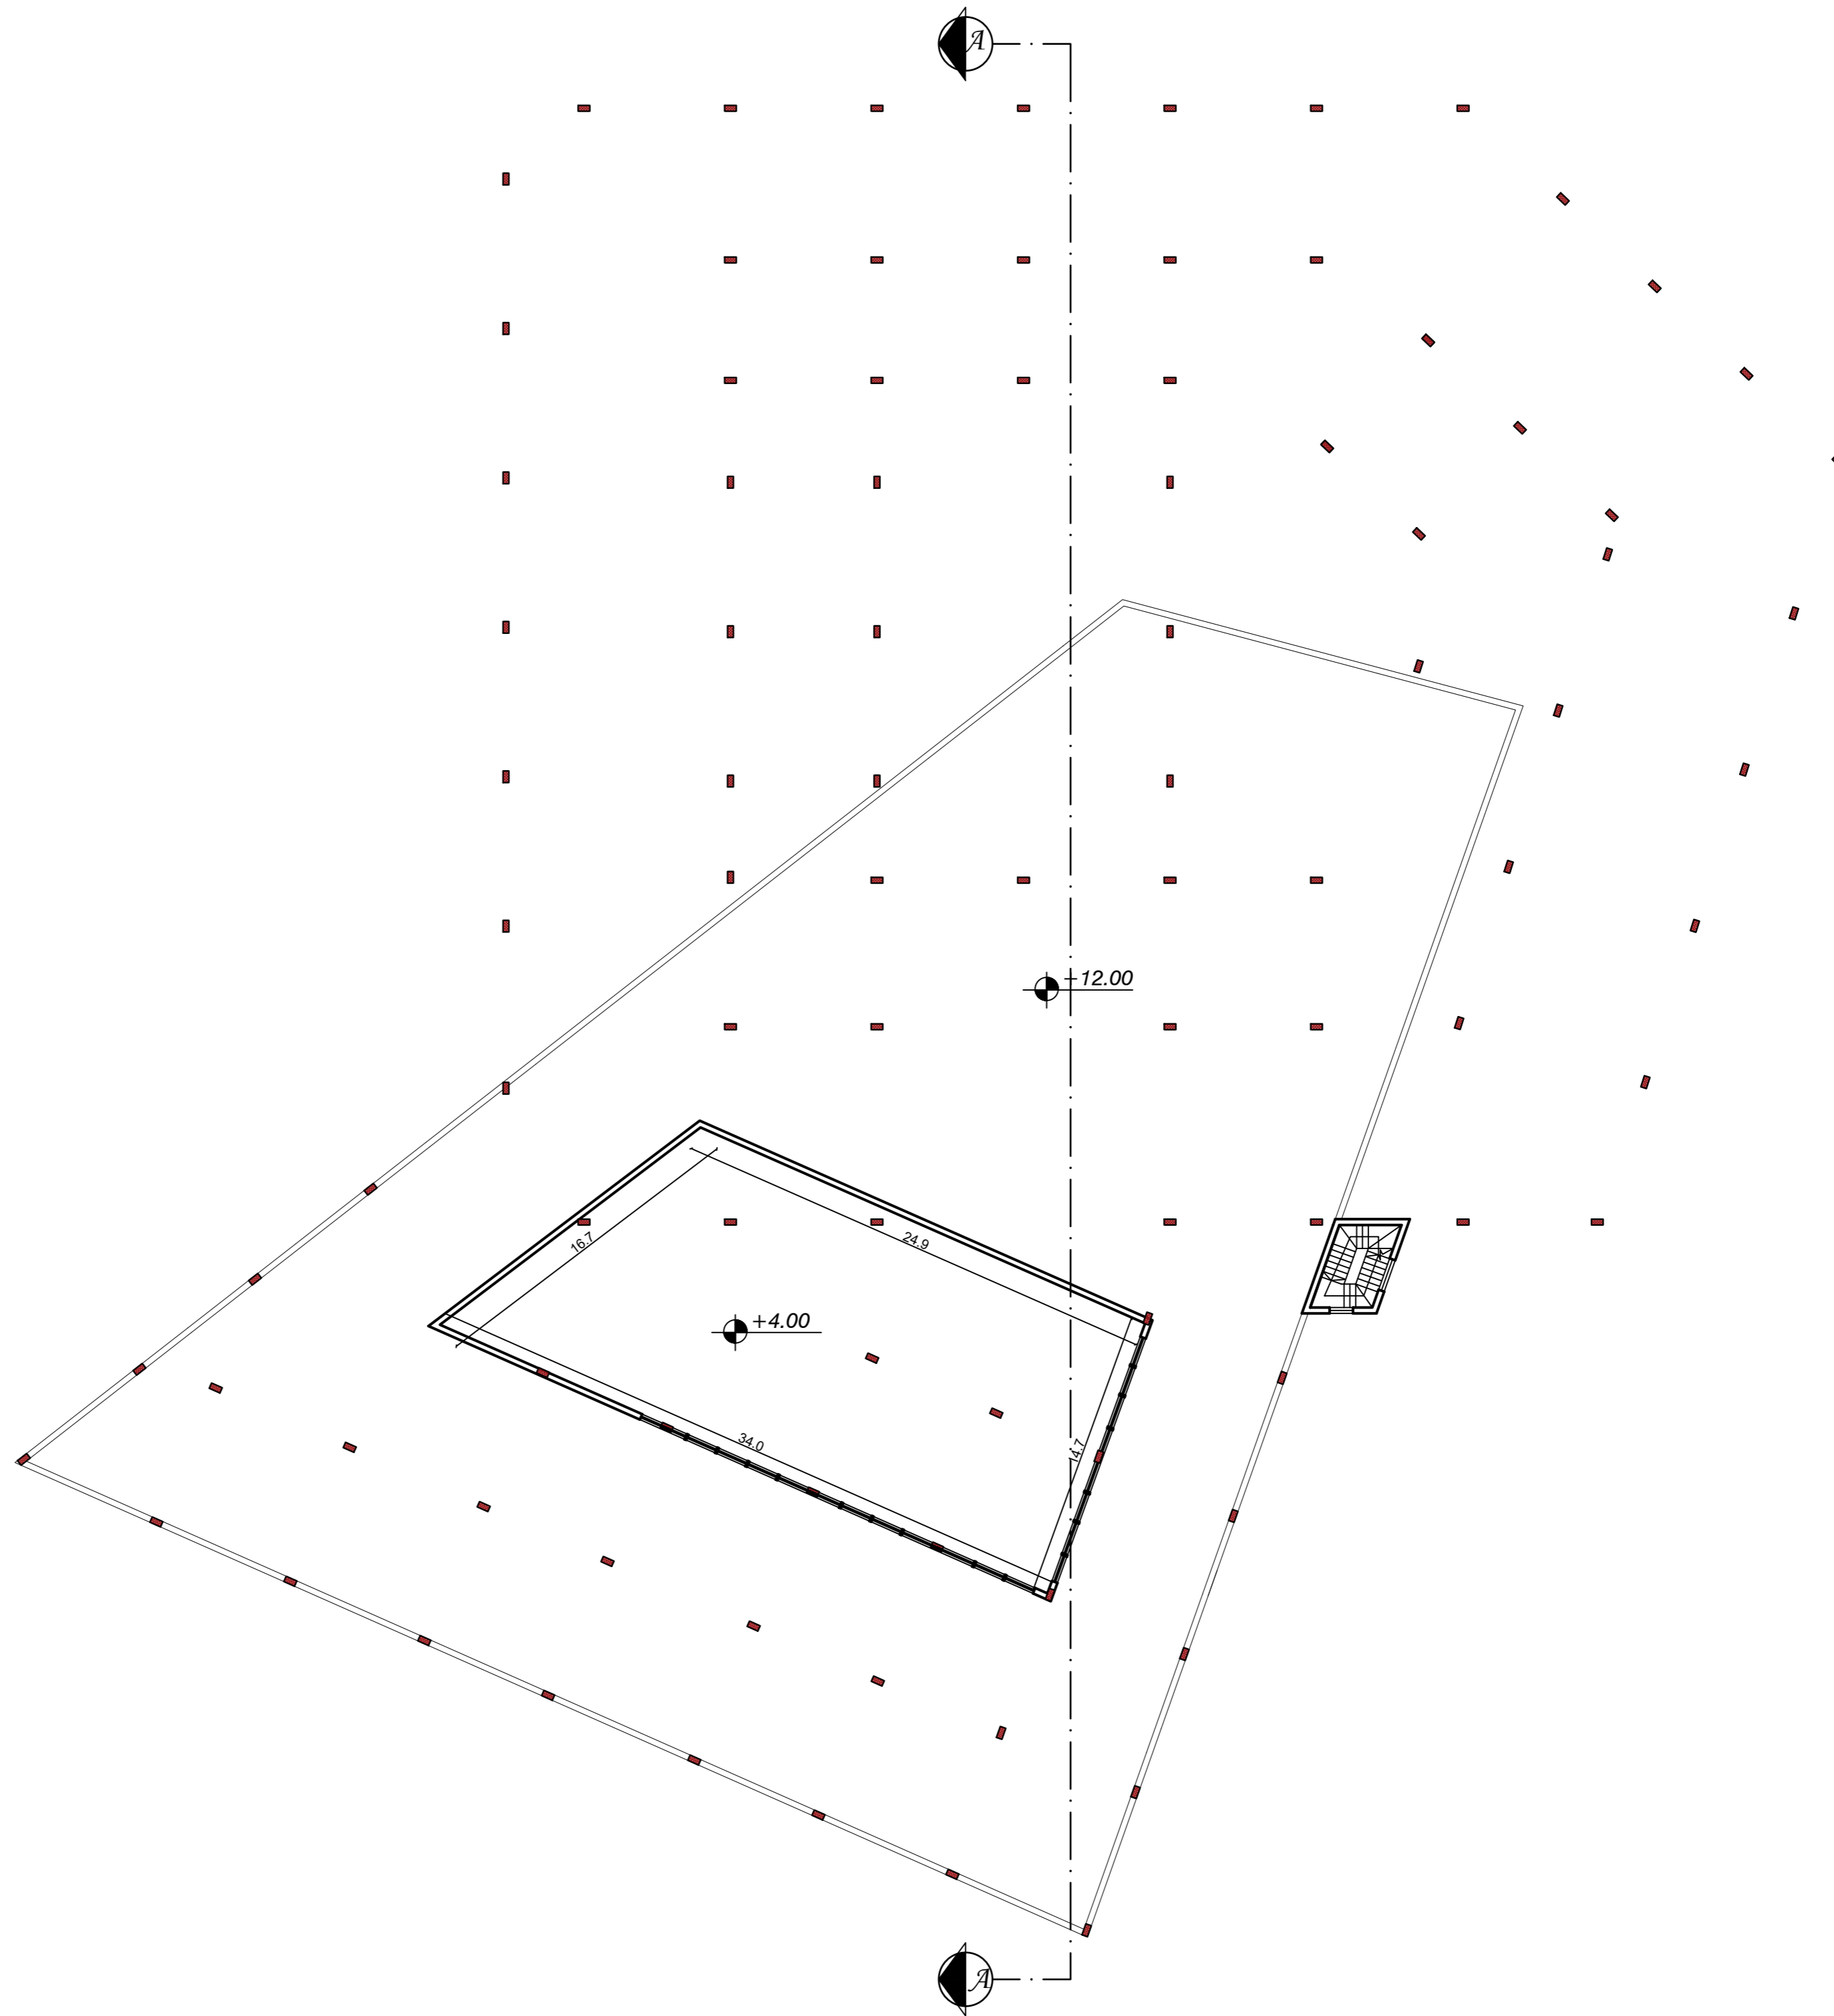

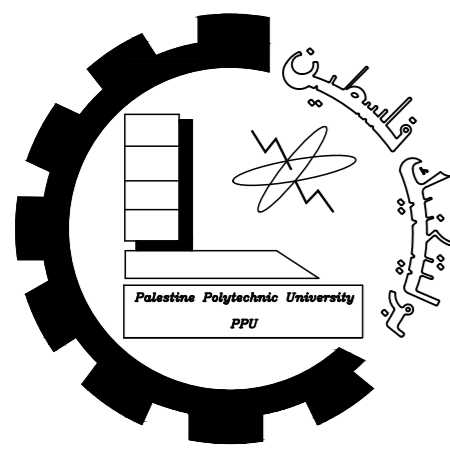


Palestine polytechnic University

Collage of Engineering

Department of Architecture

Graduation Project

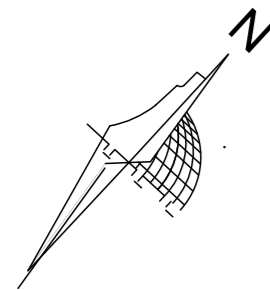

Title

Section
A-A

Supervised By

Eng. Heba Arman

Designed By

Thabet Abu Eisha
Shahd Manasrah
Nawal Hawamdeh

Scale


Date


NO.

1:250

20_1_2024

1

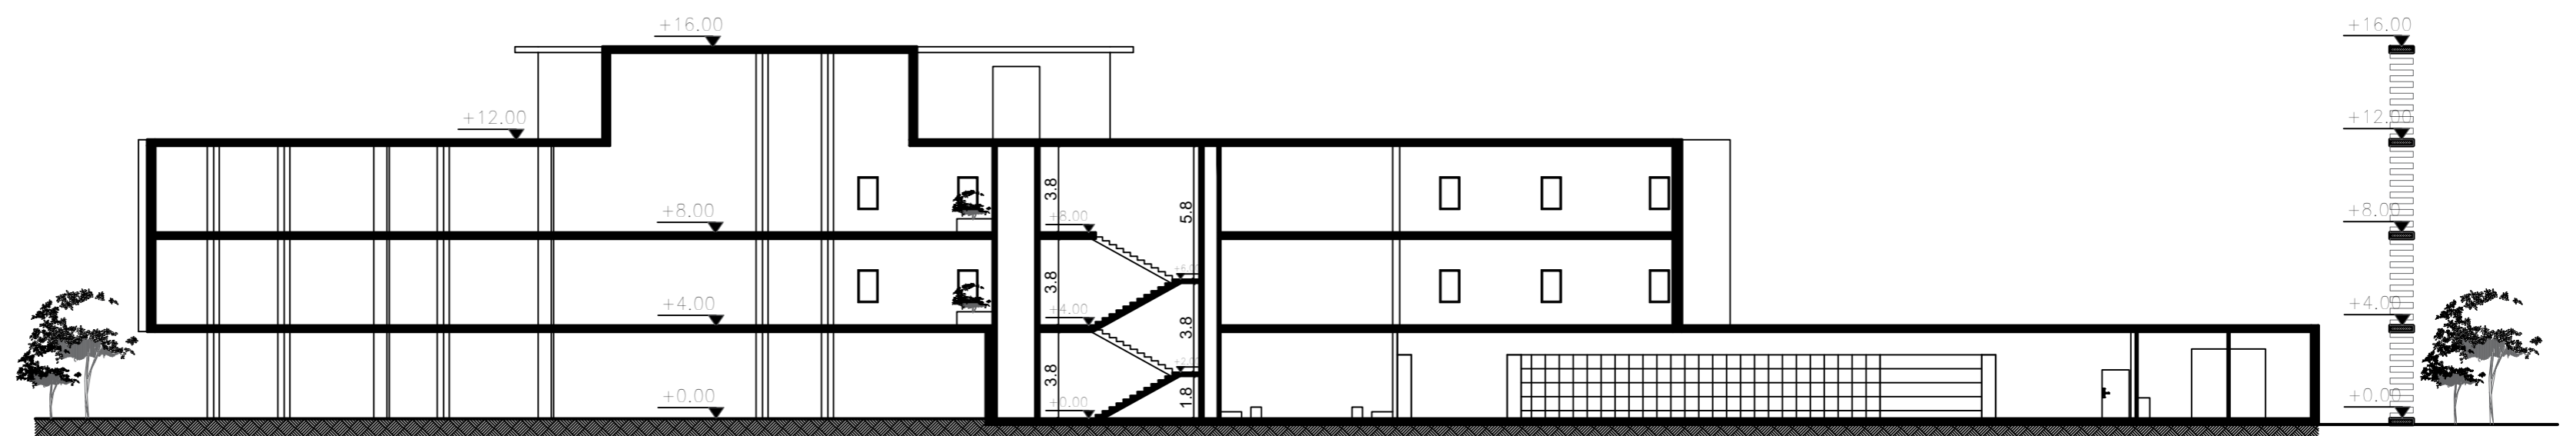

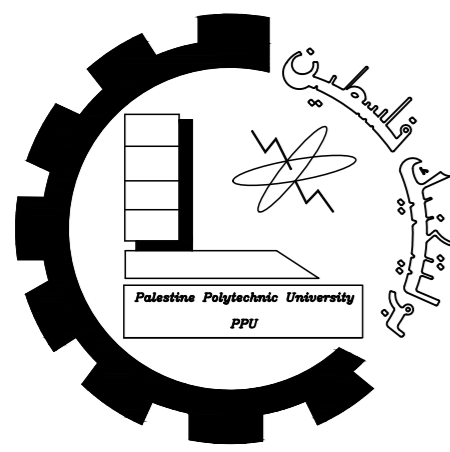


Palestine polytechnic University

Collage of Engineering

Department of Architecture

Graduation Project

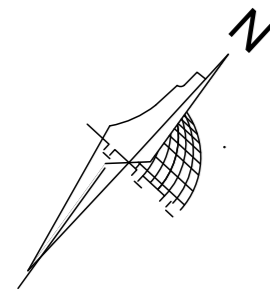

Title

Elevations

Supervised By

Arch. Heba Arman

Designed By

Thabet Abu Eisha
Shahd Manasrah
Nawal Hawamdeh

Scale


Date

NO.


1:250

20_1_2024

1

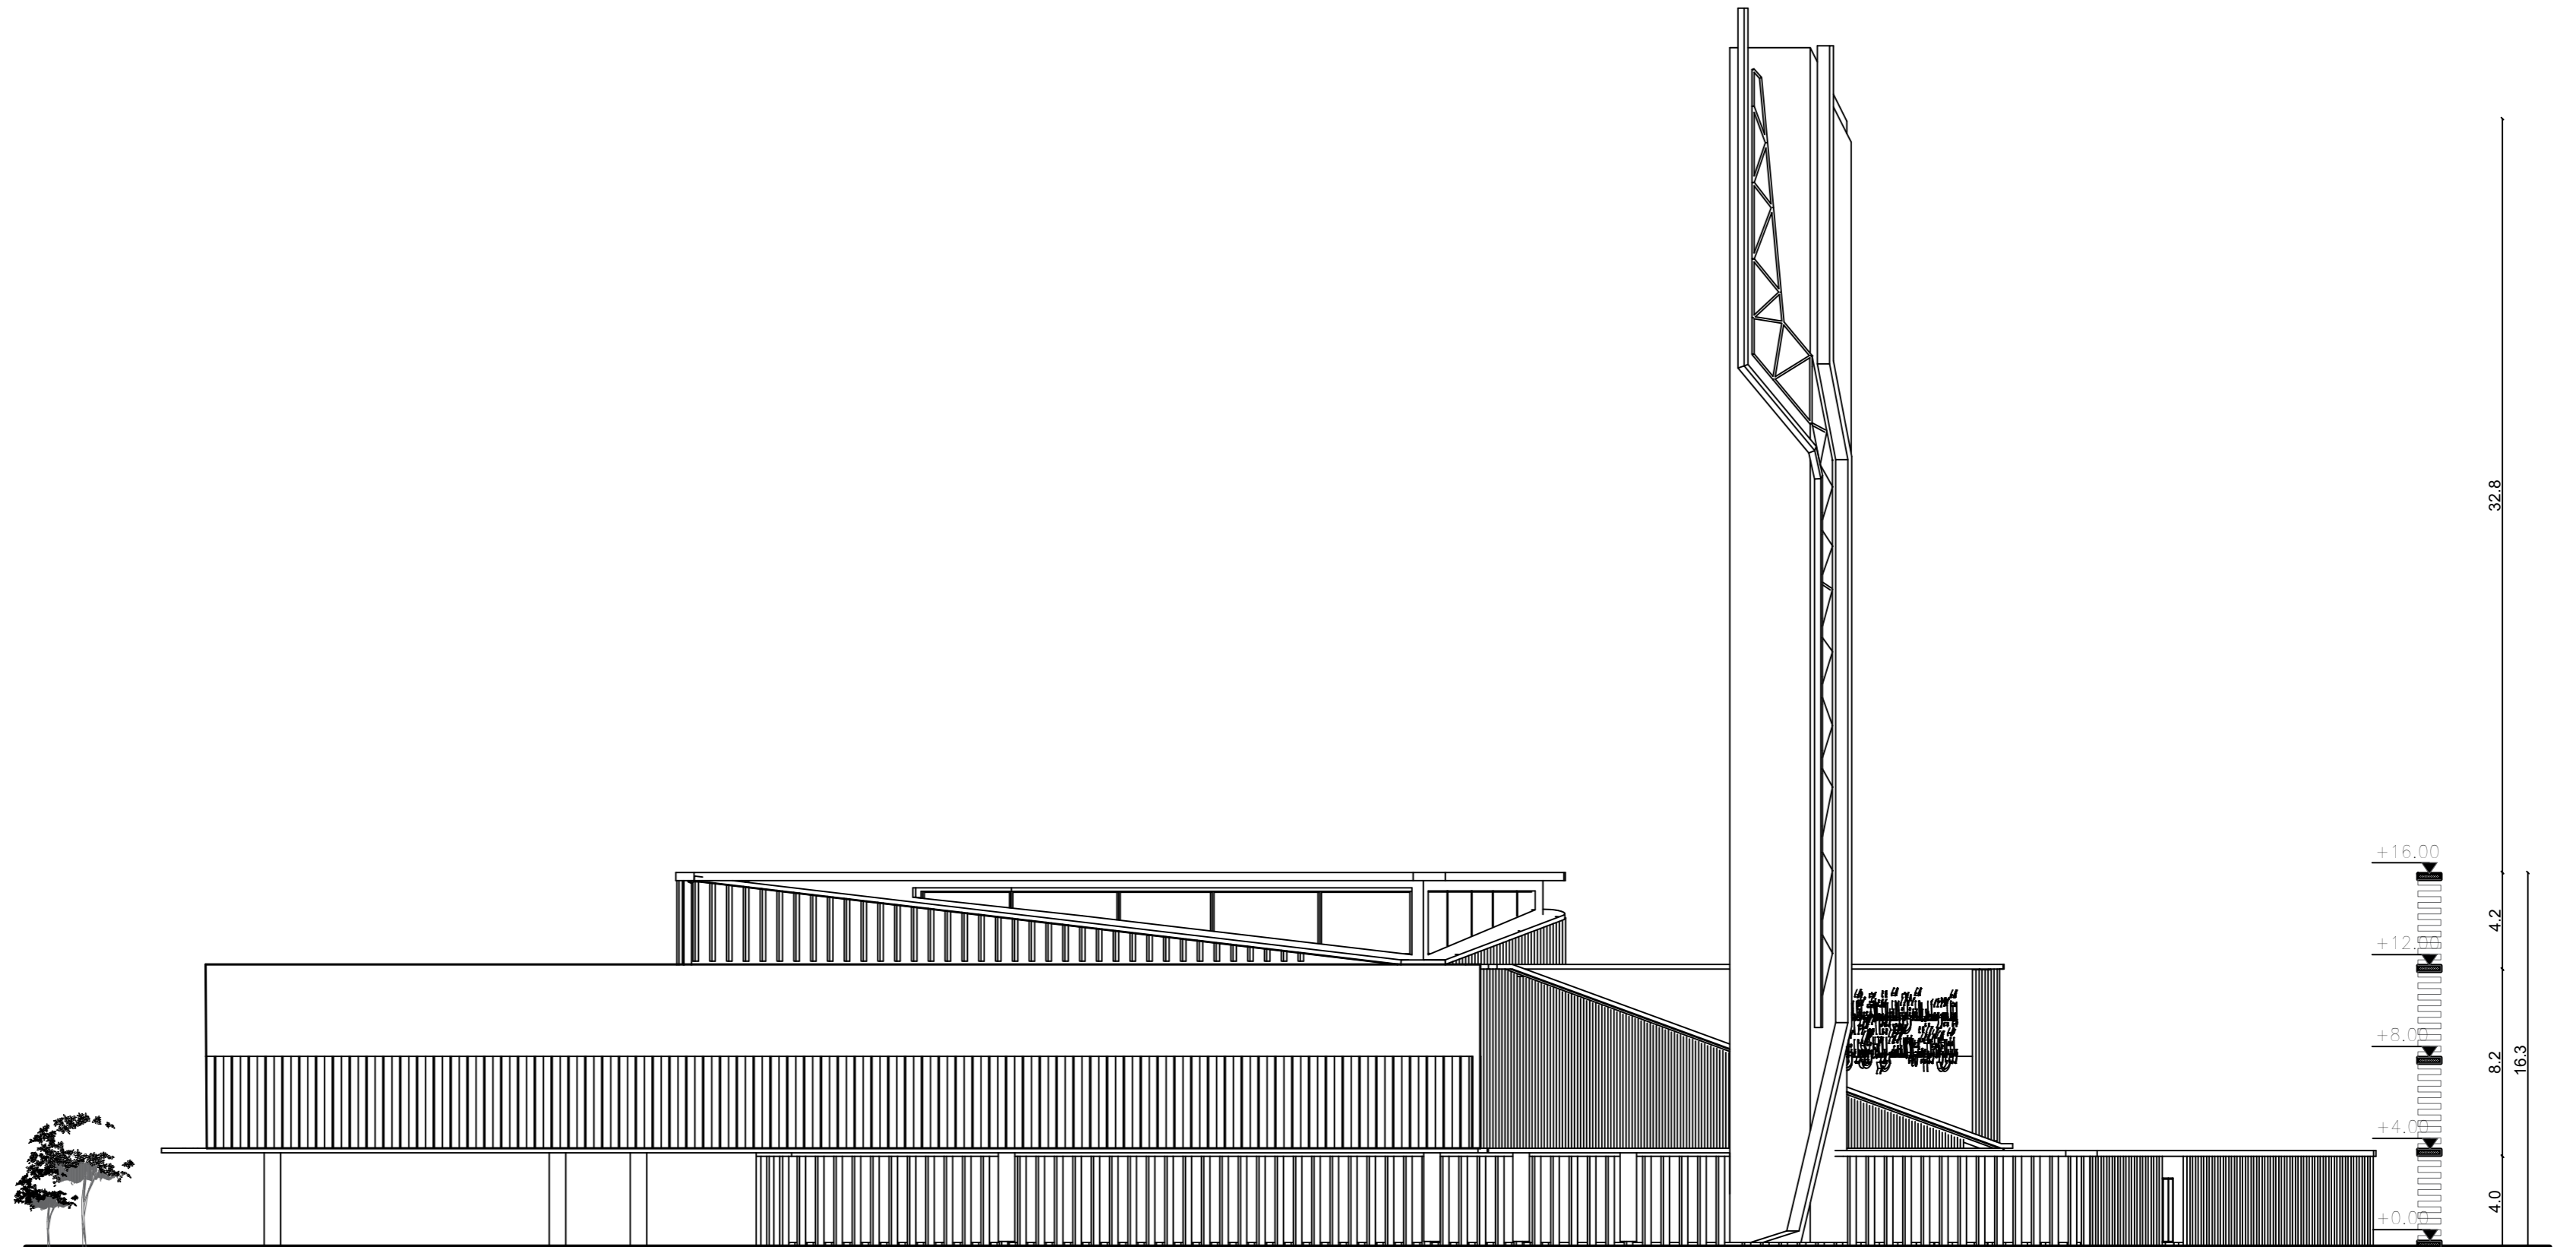

South Eastern Elevation

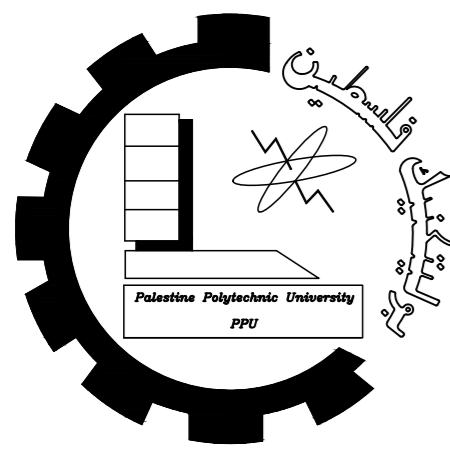


Palestine polytechnic University

Collage of Engineering

Department of Architecture

Graduation Project

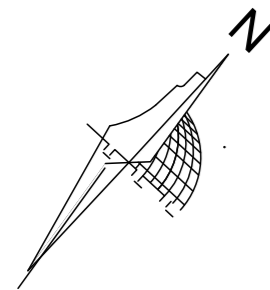

Title

Elevations

Supervised By

Eng. Heba Arman

Designed By

Thabet Abu Eisha
Shahd Manasrah
Nawal Hawamdeh

Scale


Date

NO.


1:250

20_1_2024

1

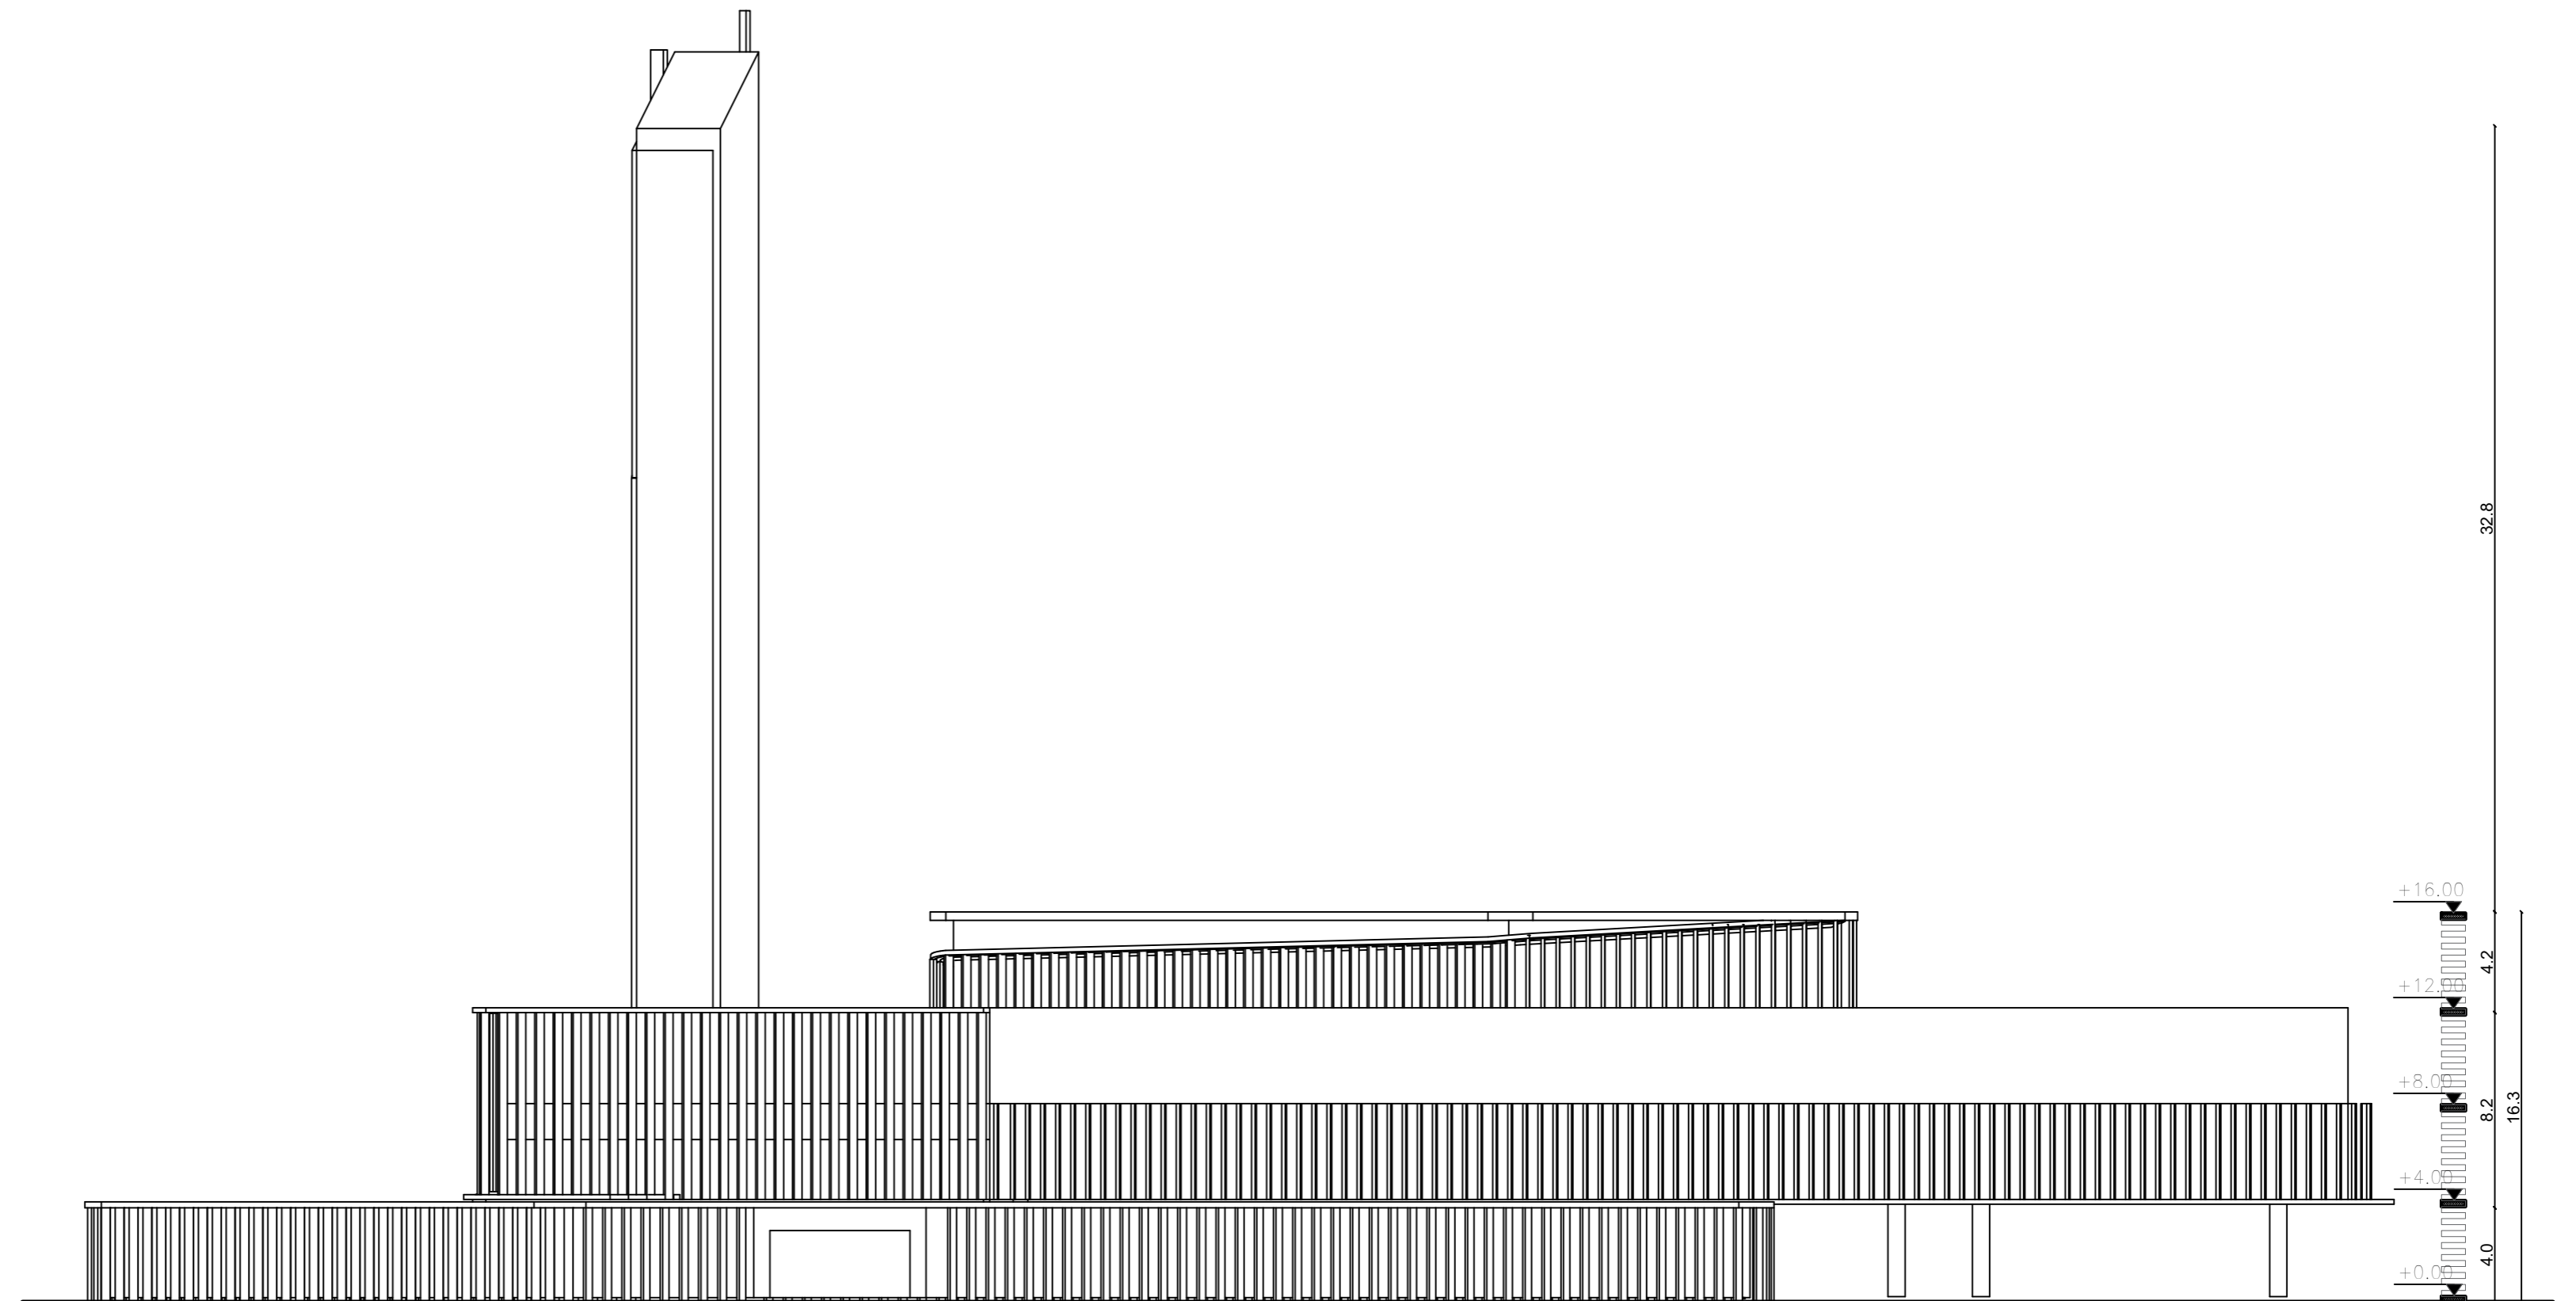

North western Elevation

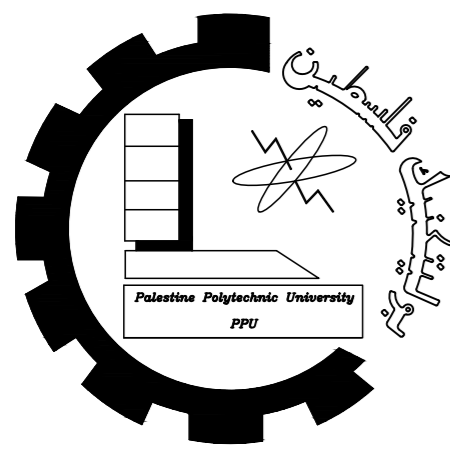


Palestine polytechnic University

Collage of Engineering

Department of Architecture

Graduation Project

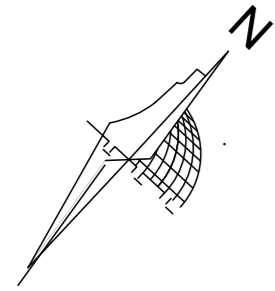

Title

Elevations

Supervised By

Arch. Heba Arman

Designed By

Thabet Abu Eisha

Shahd Manasrah

Nawal Hawamdeh

Scale


Date

NO.


1:250

20_1_2024

1

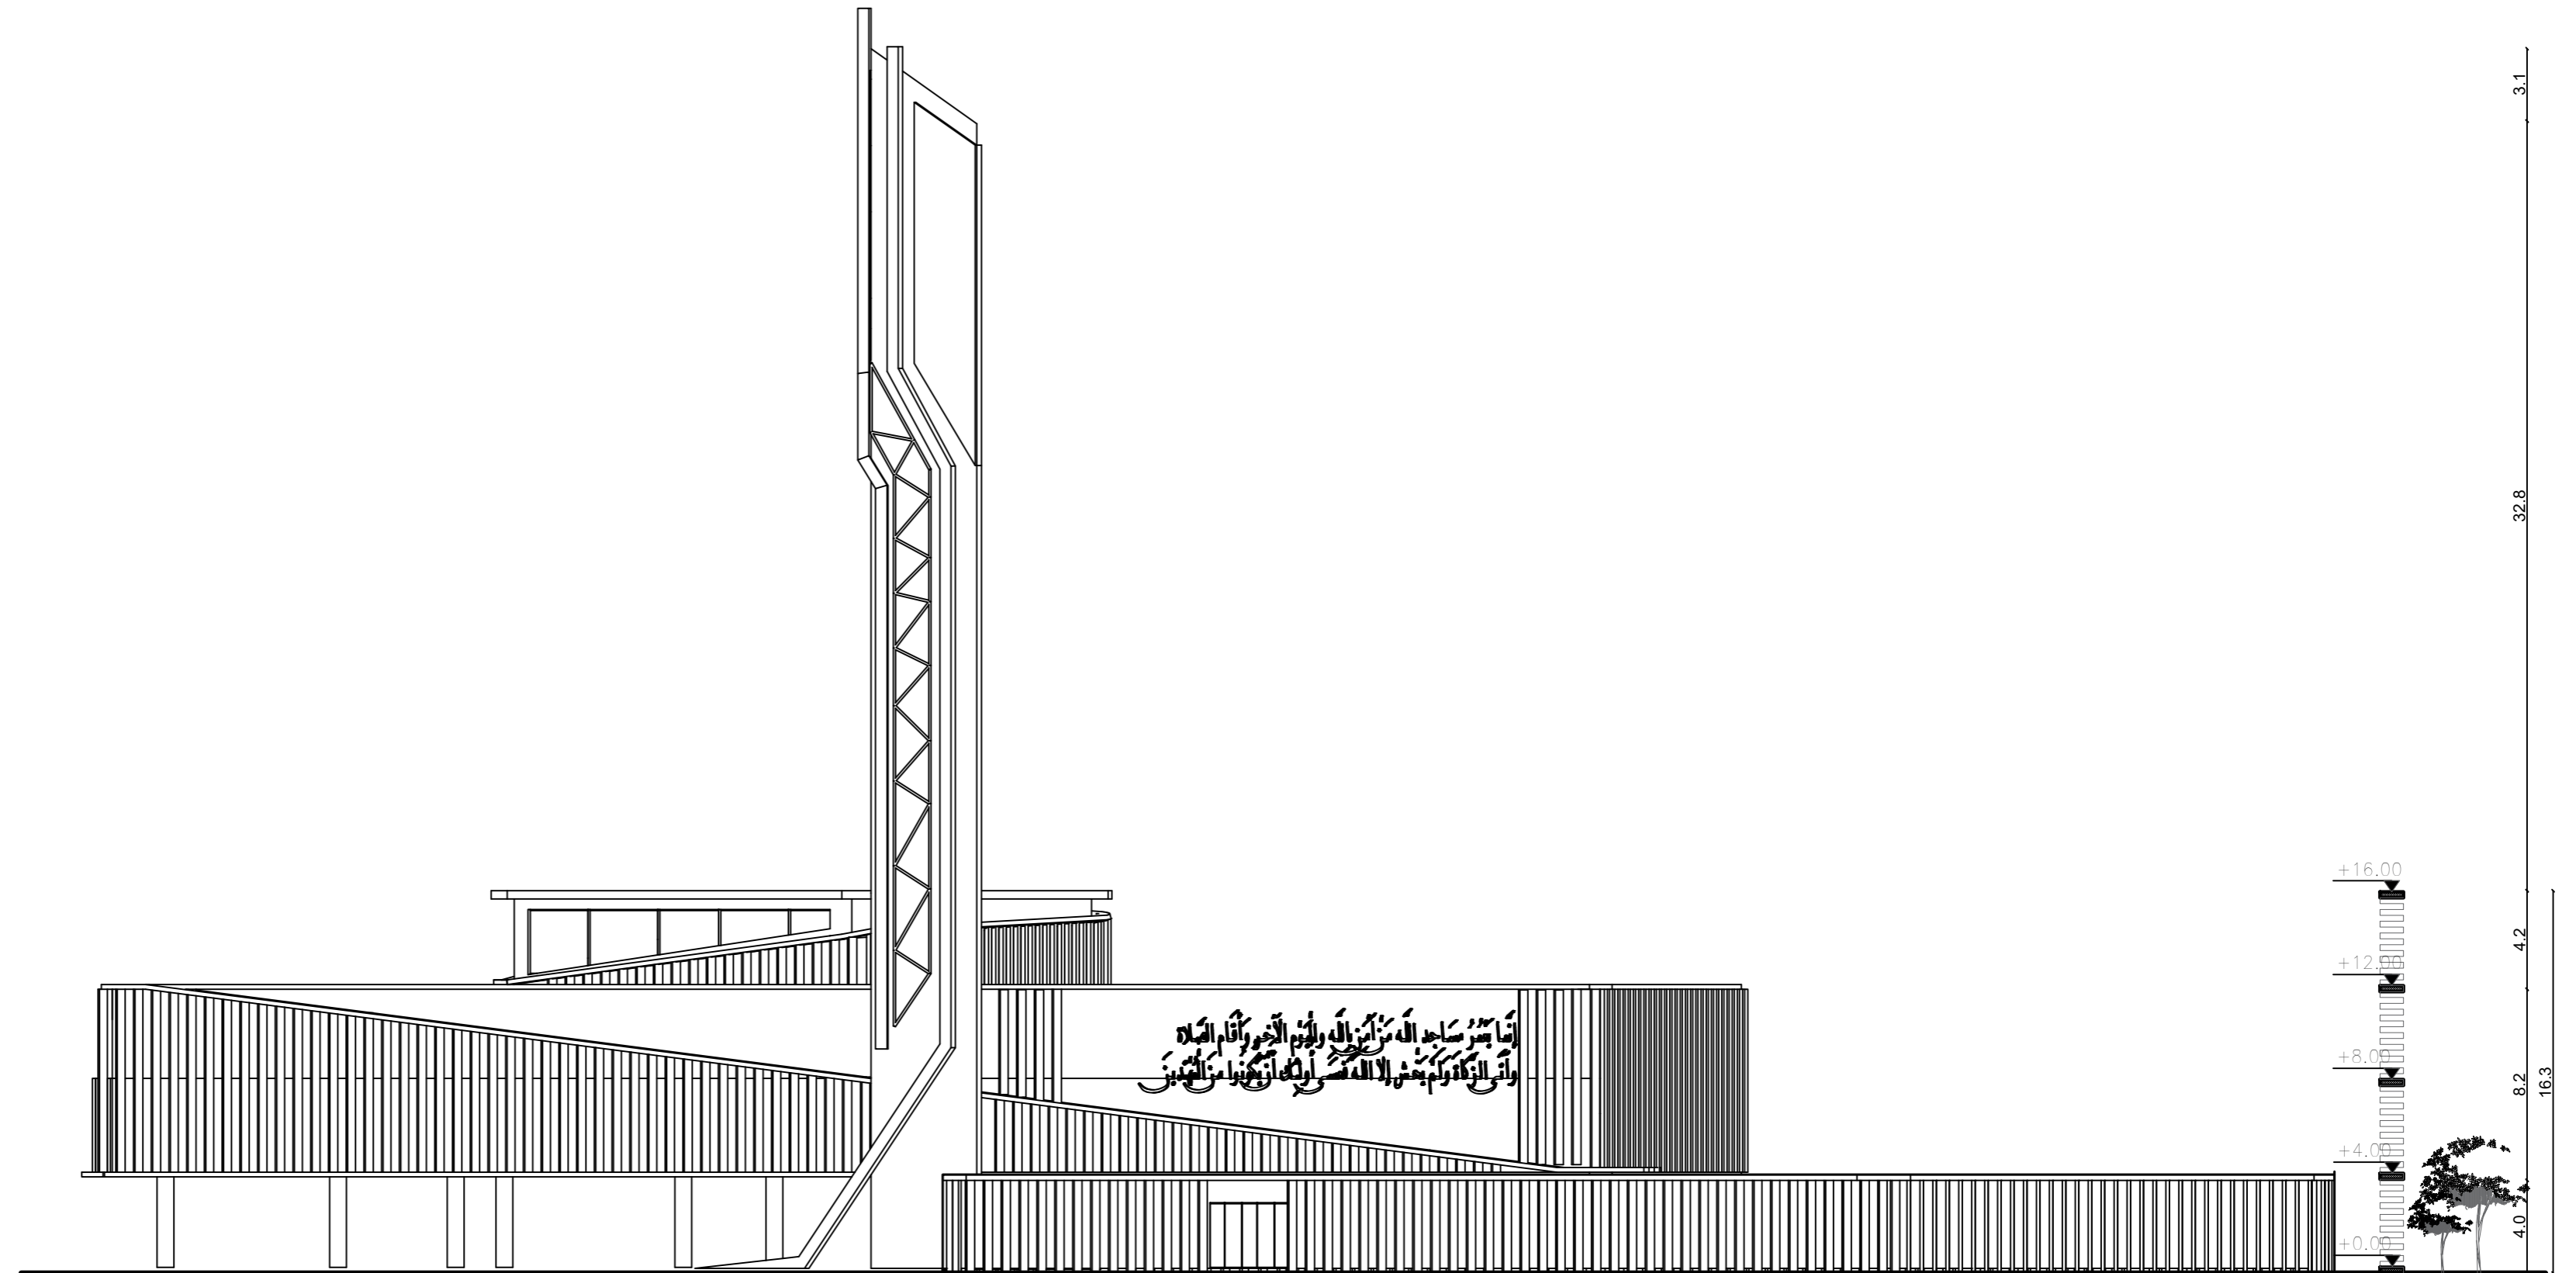

Northeastern Elevation

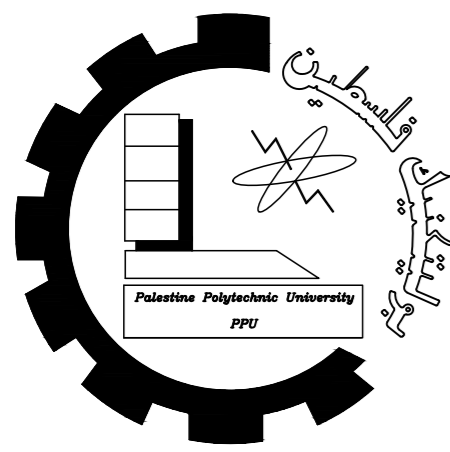


Palestine polytechnic University

Collage of Engineering

Department of Architecture

Graduation Project

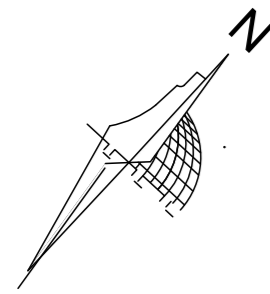

Title

Elevations

Supervised By

Eng. Heba Arman

Designed By

Thabet Abu Eisha

Shahd Manasrah

Nawal Hawamdeh

Scale


Date

NO.

1:250

20_1_2024


1

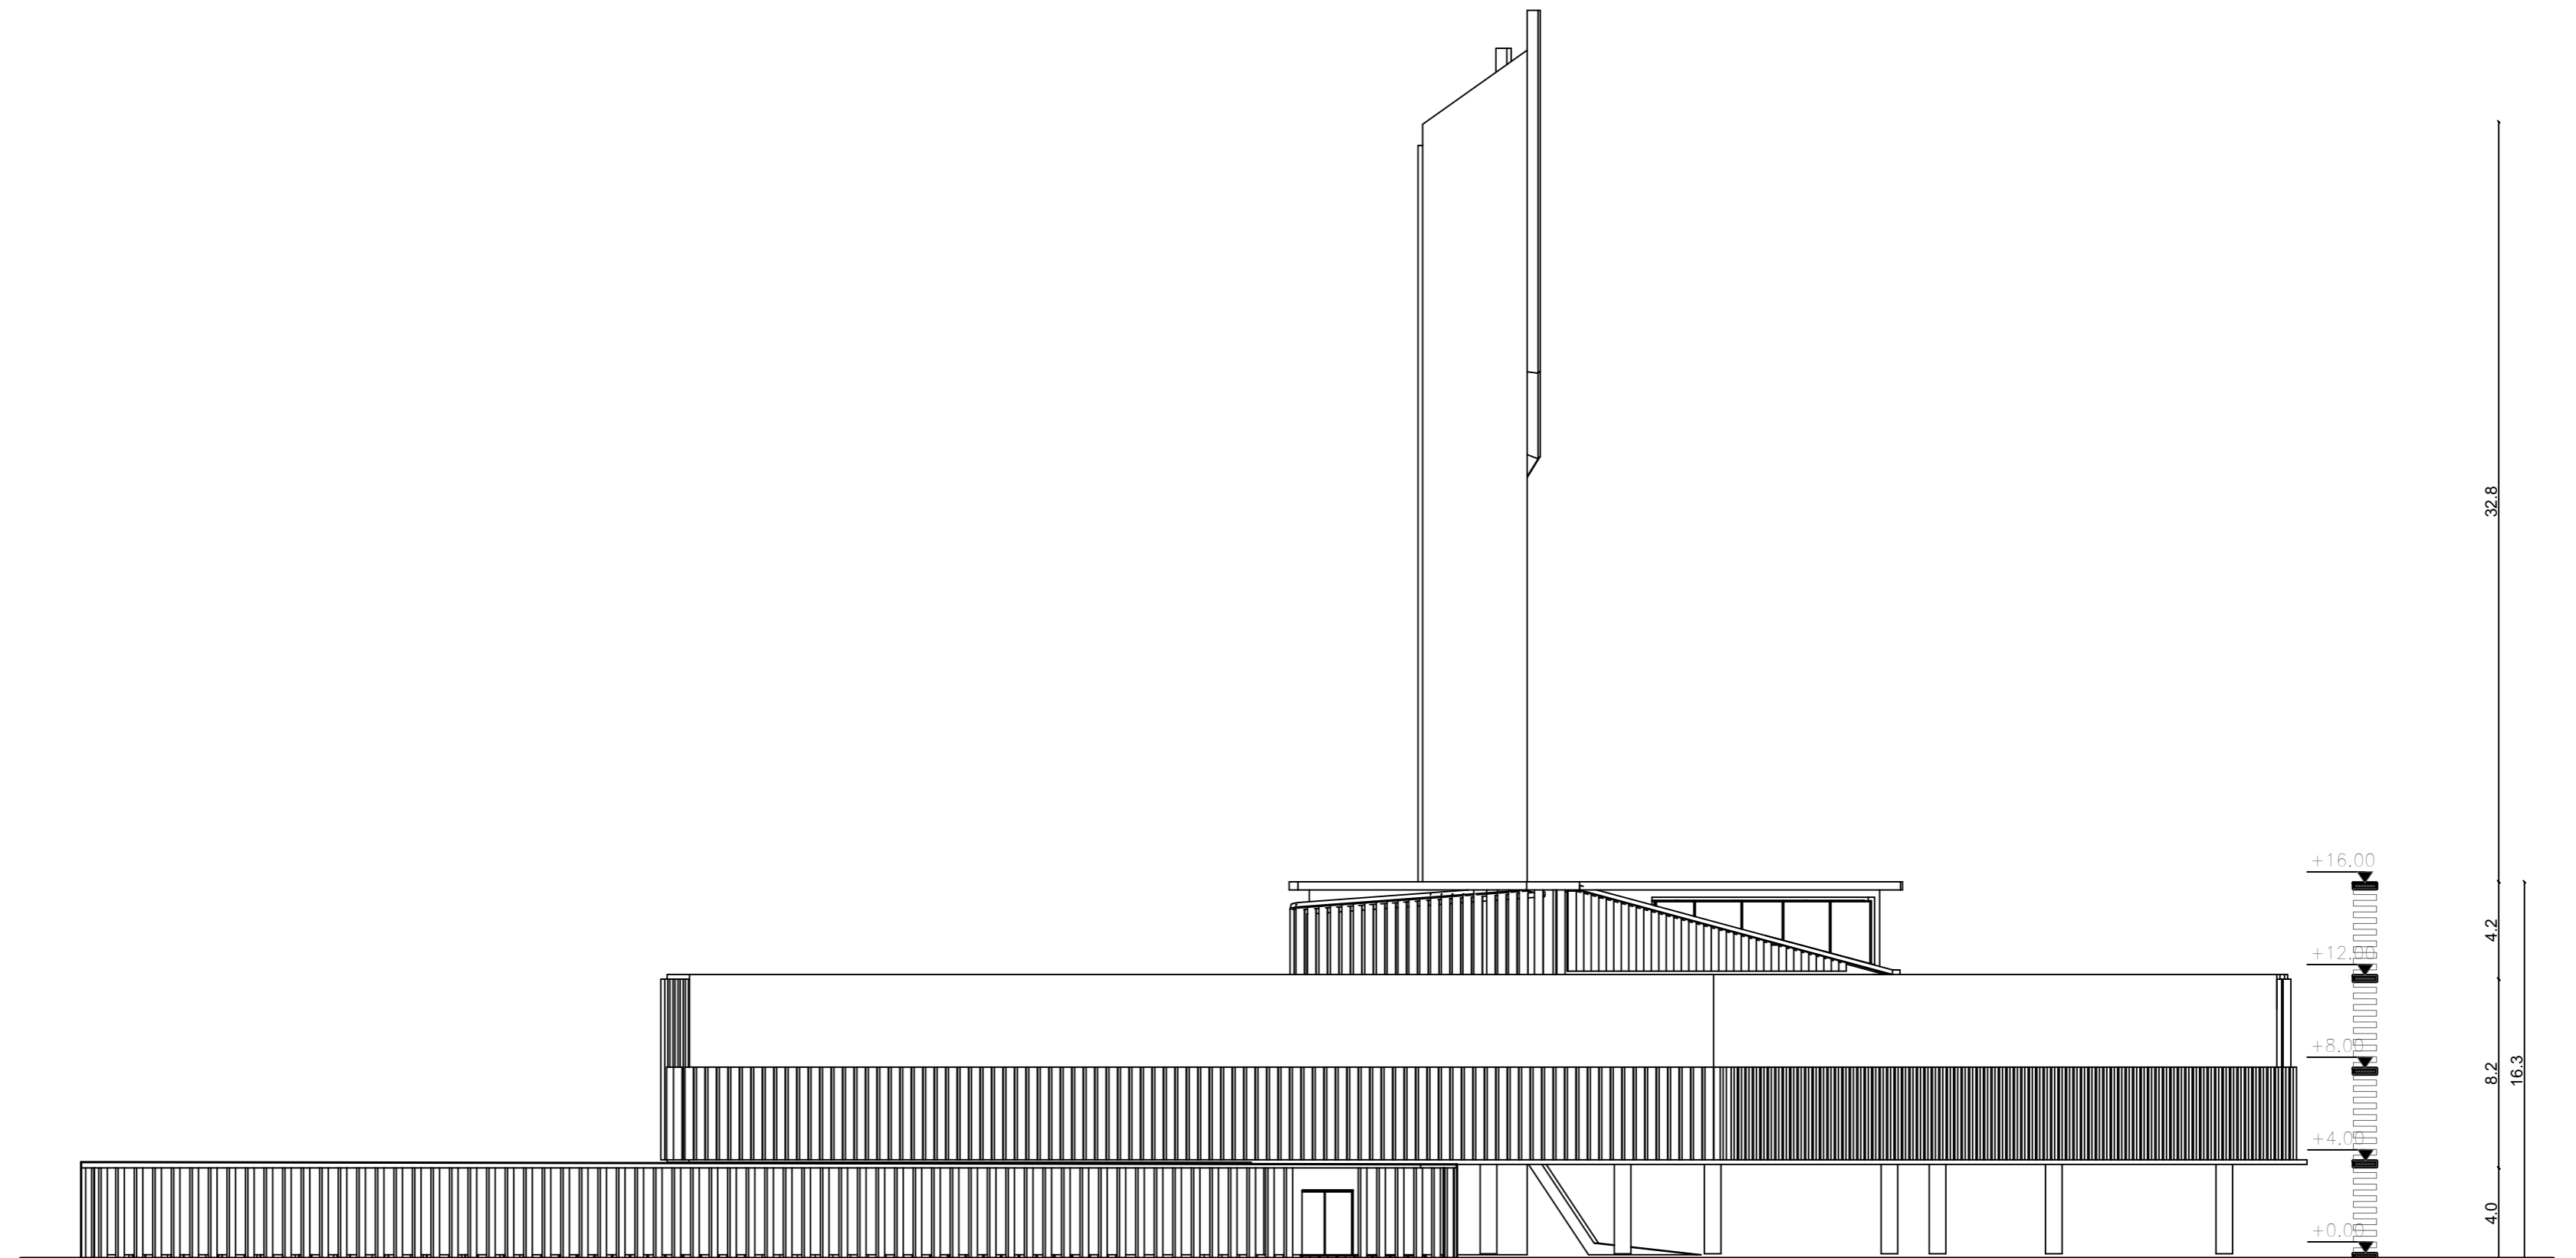

Southwestern Elevation



Mixed Use

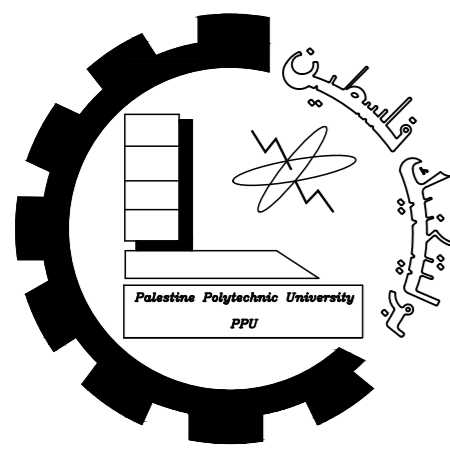


Palestine polytechnic University

Collage of Engineering

Department of Architecture

Graduation Project

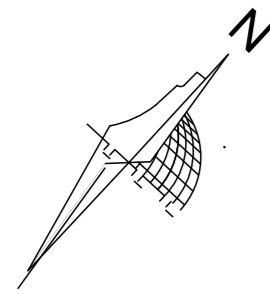

Title

Ground Floor
Diminsion

Supervised By


Eng. Heba Arman


Designed By

Thabet Abu Eisha
Shahd Manasrah
Nawal Hawamdeh

Scale	Date	NO.
-------	------	-----

1:250	20_1_2024	1
-------	-----------	---

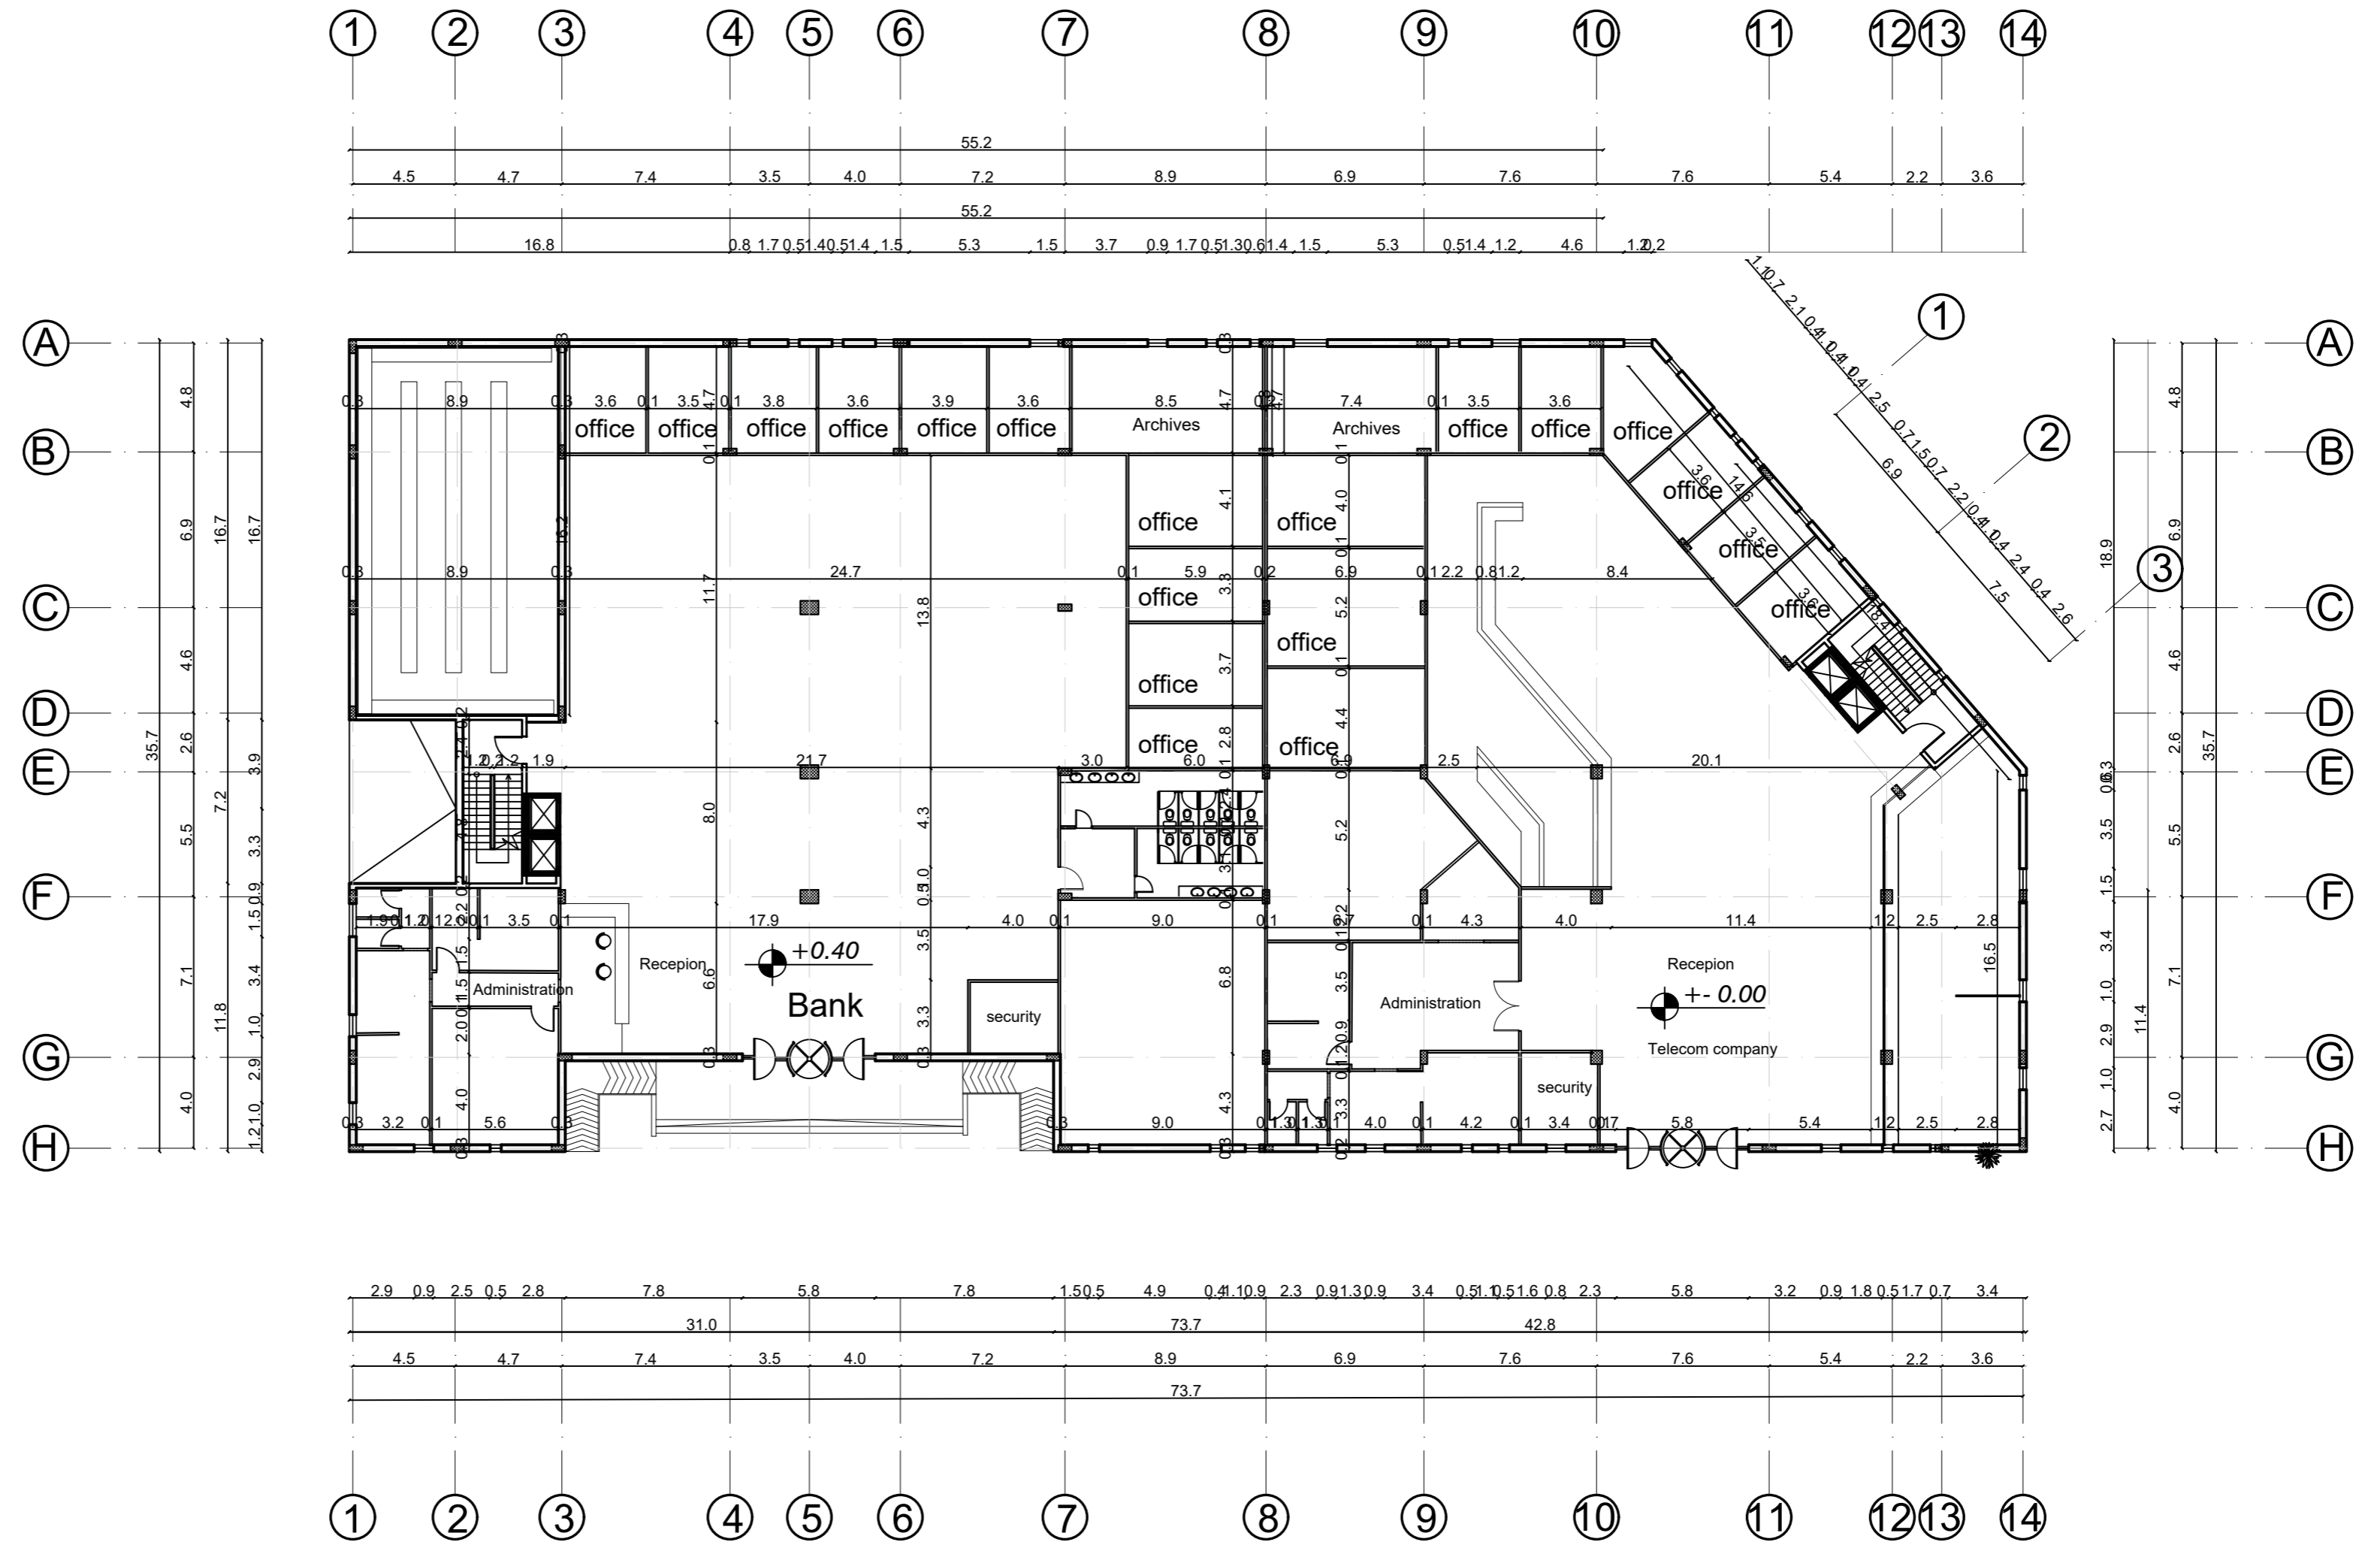

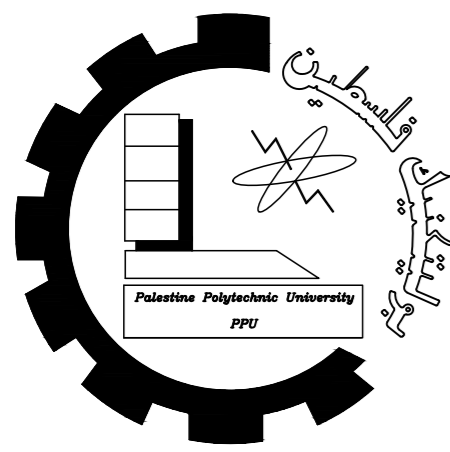


Palestine polytechnic University

Collage of Engineering

Department of Architecture

Graduation Project

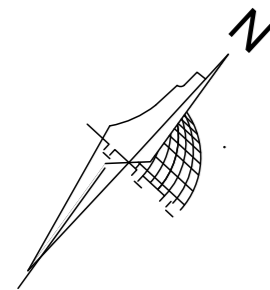

Title

Ground Floor
Furniture

Supervised By

Eng. Heba Arman

Designed By

Thabet Abu Eisha
Shahd Manasrah
Nawal Hawamdeh

Scale


Date


NO.

1:250

20_1_2024

1

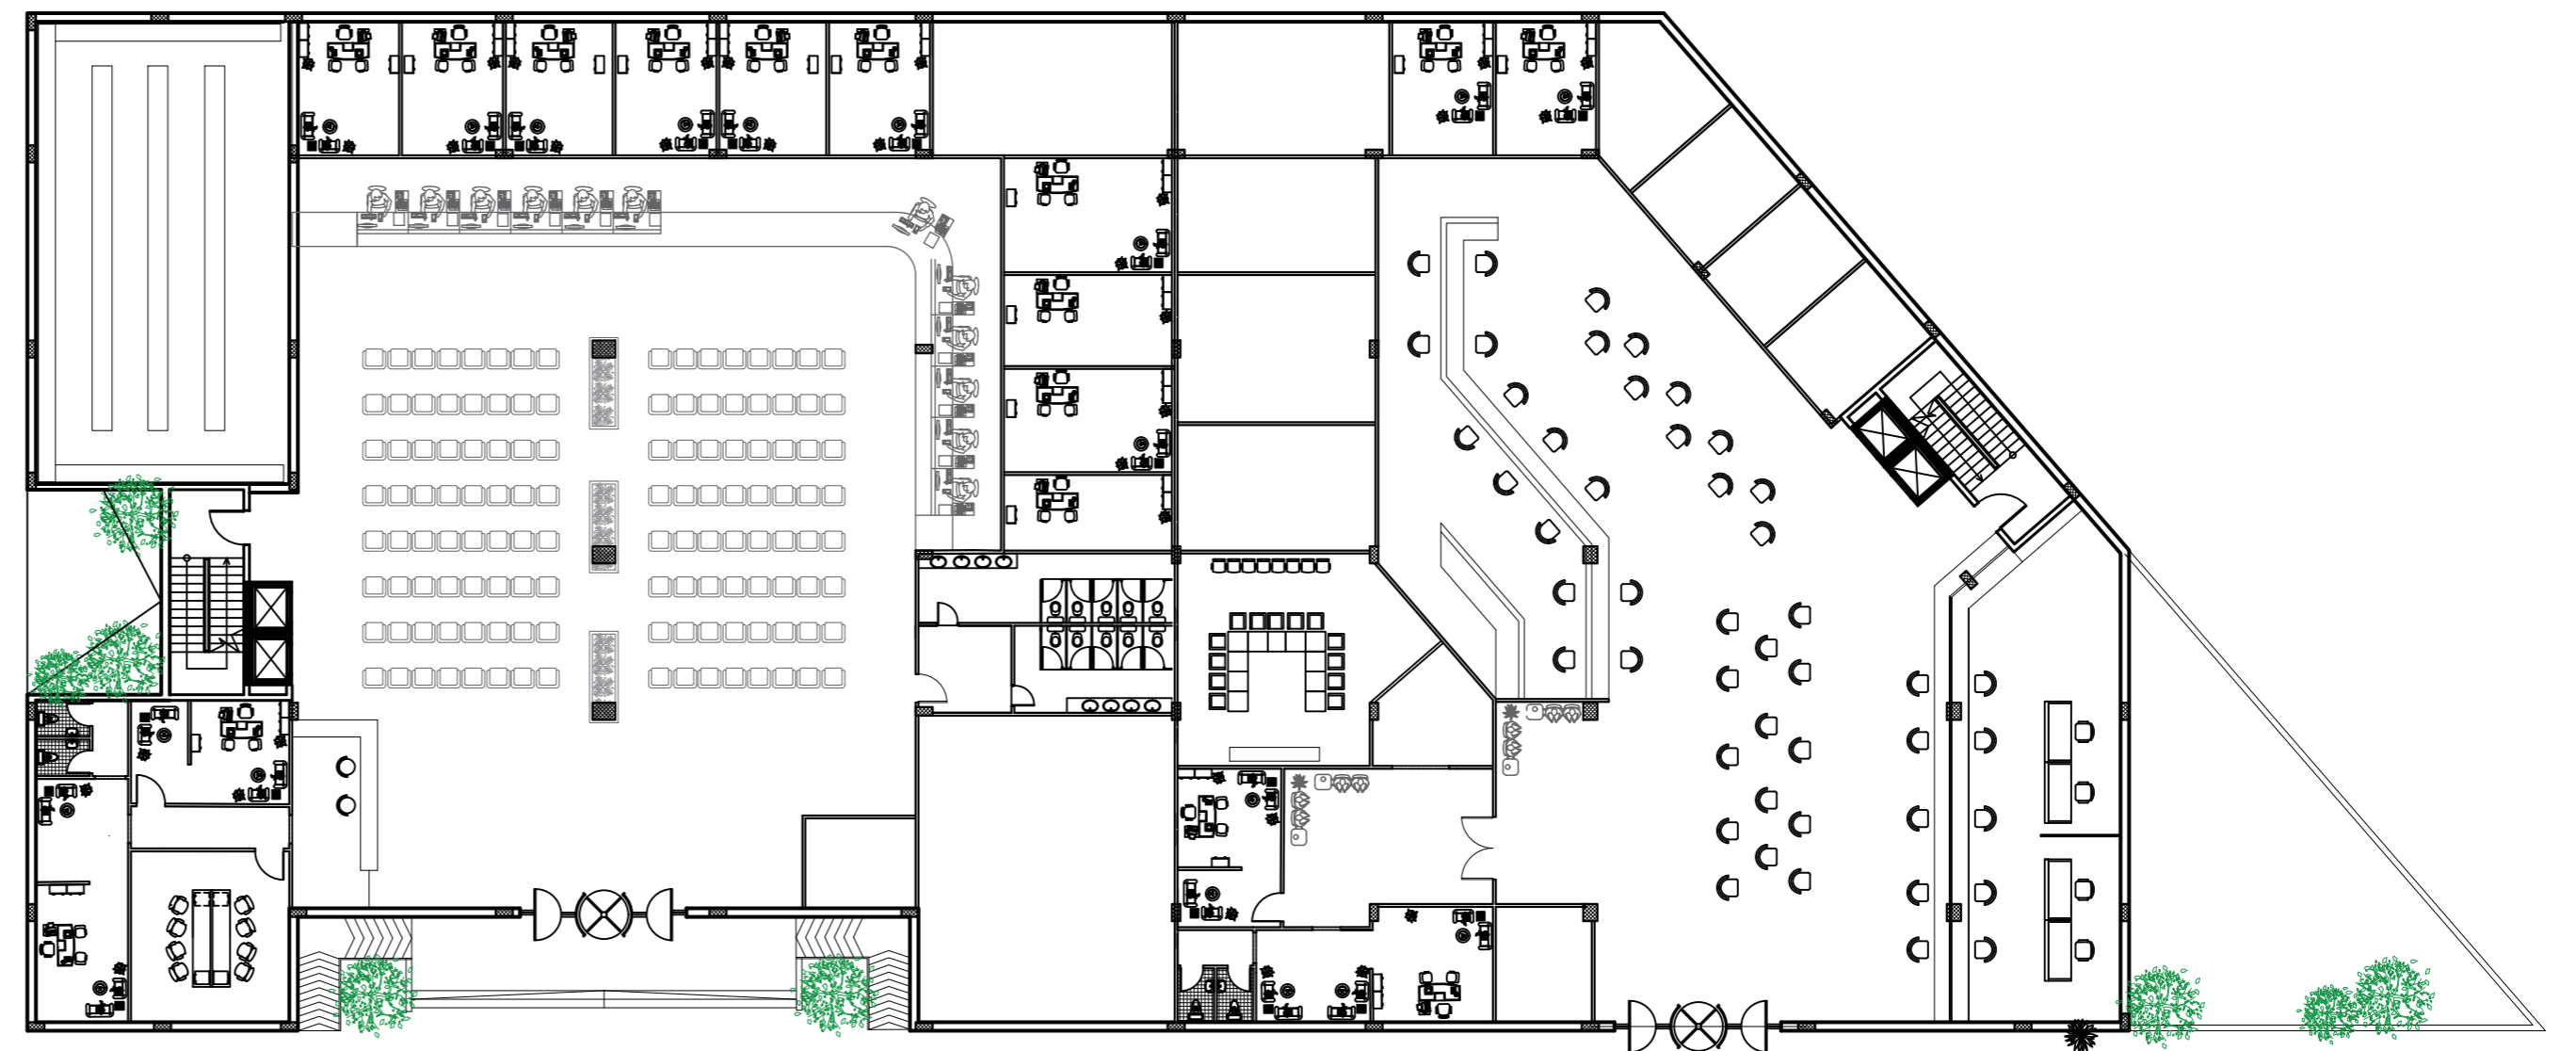

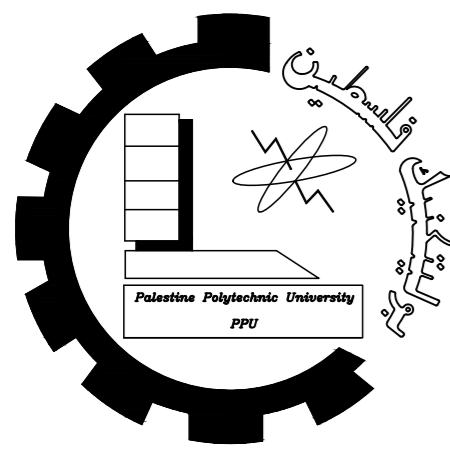


Palestine polytechnic University

Collage of Engineering

Department of Architecture

Graduation Project

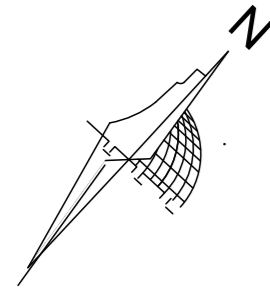

Title

Ground Floor
Diminsion

Supervised By

Eng. Heba Arman

Designed By

Thabet Abu Eisha
Shahd Manasrah
Nawal Hawamdeh

Scale



Date

NO.


1:250

20_1_2024


1

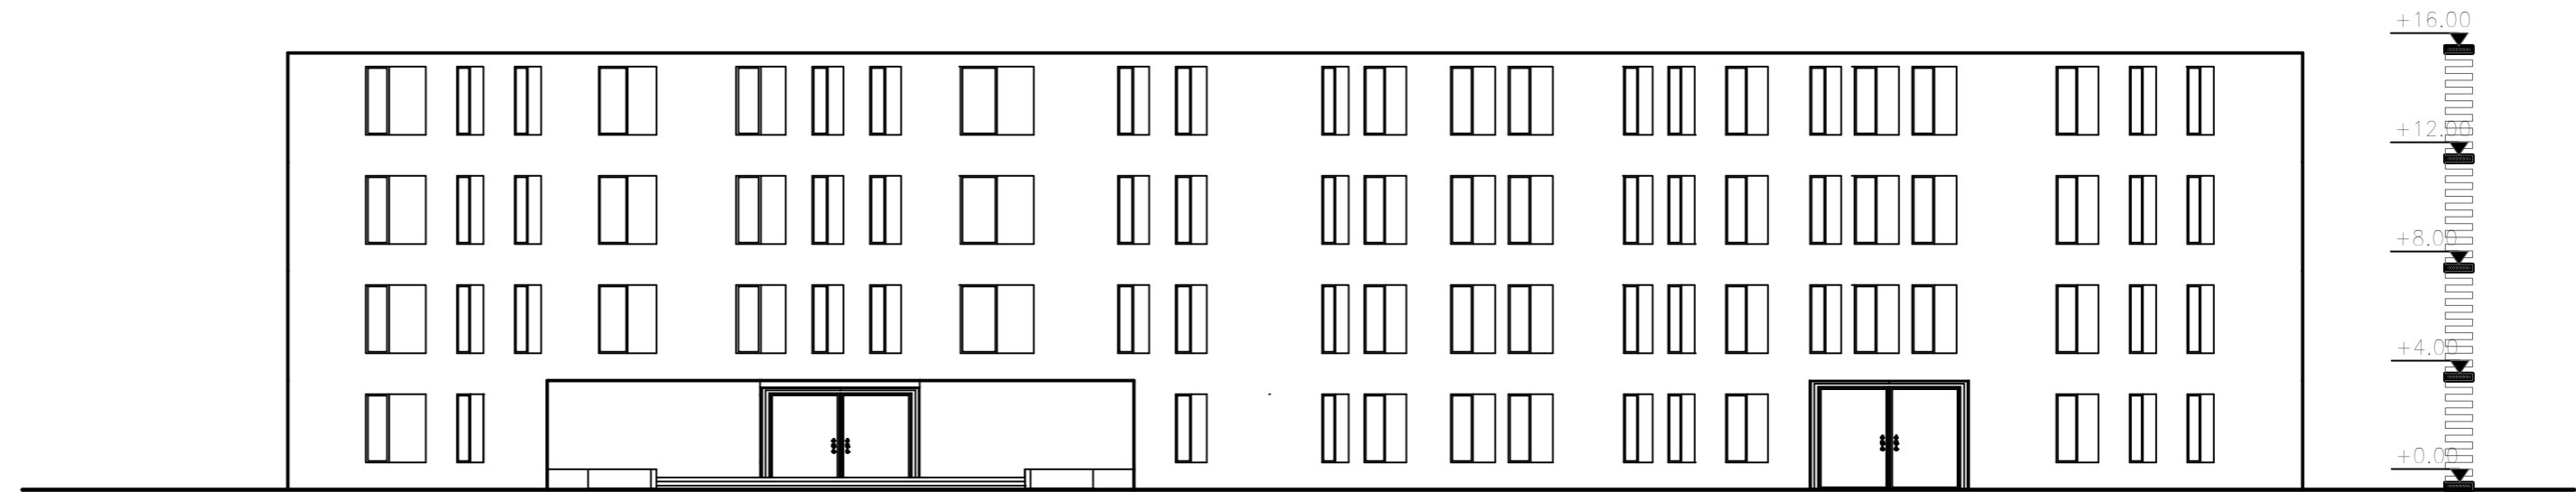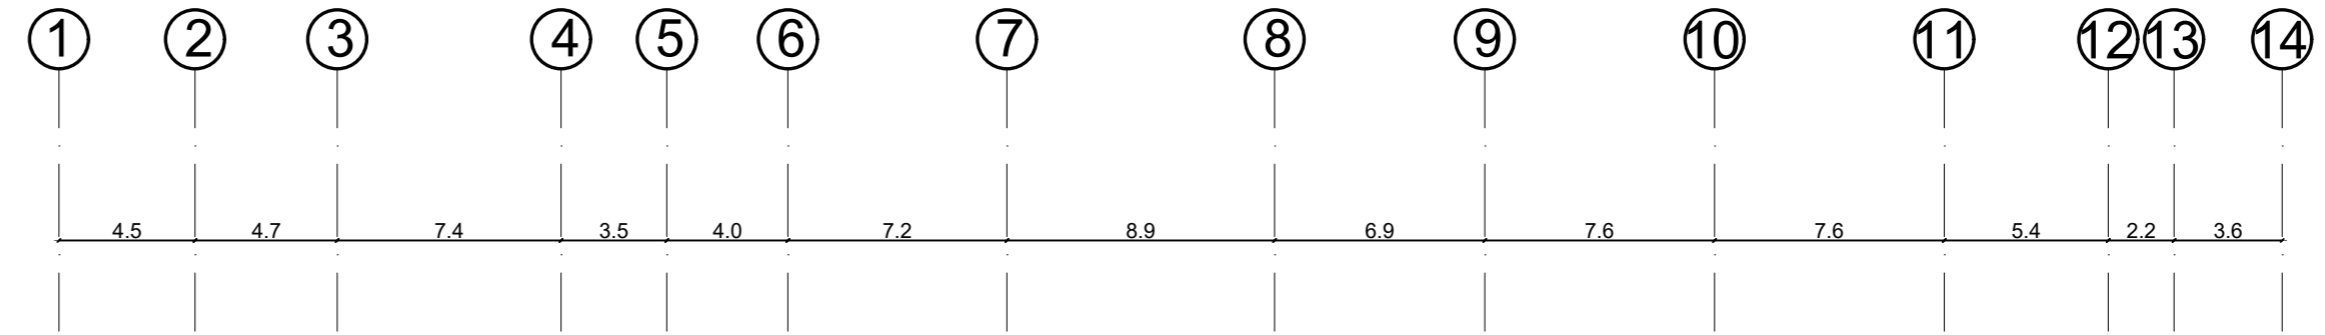

South Eastern Elevation

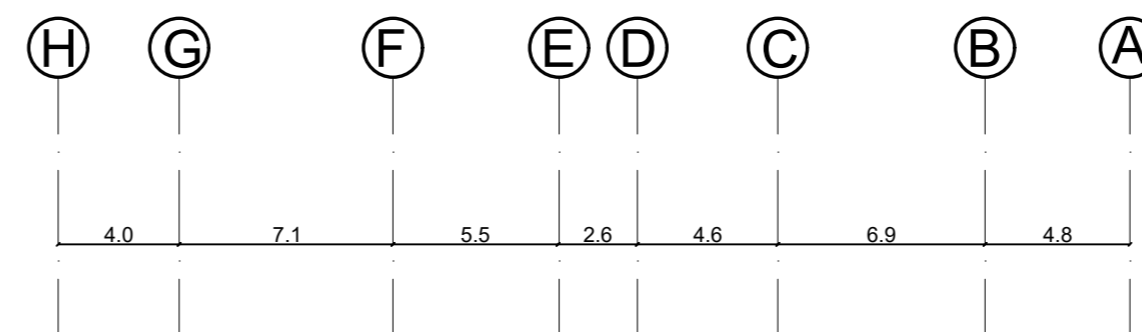

Northeastern Elevation

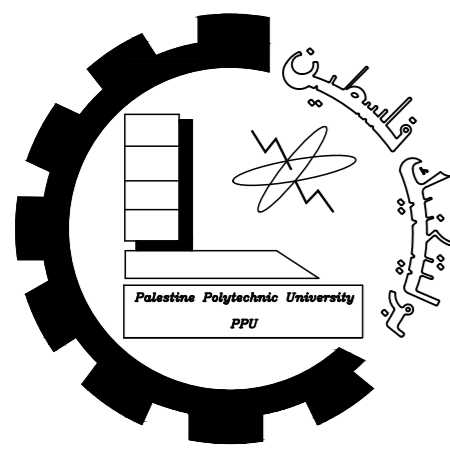


Palestine polytechnic University

Collage of Engineering

Department of Architecture

Graduation Project

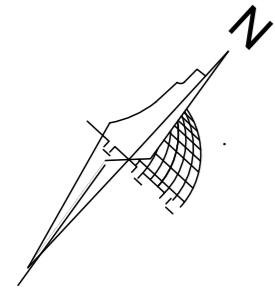

Title

Ground Floor
Diminsion

Supervised By

Eng. Heba Arman

Designed By

Thabet Abu Eisha
Shahd Manasrah
Nawal Hawamdeh

Scale



Date

NO.



1:250

20_1_2024

1

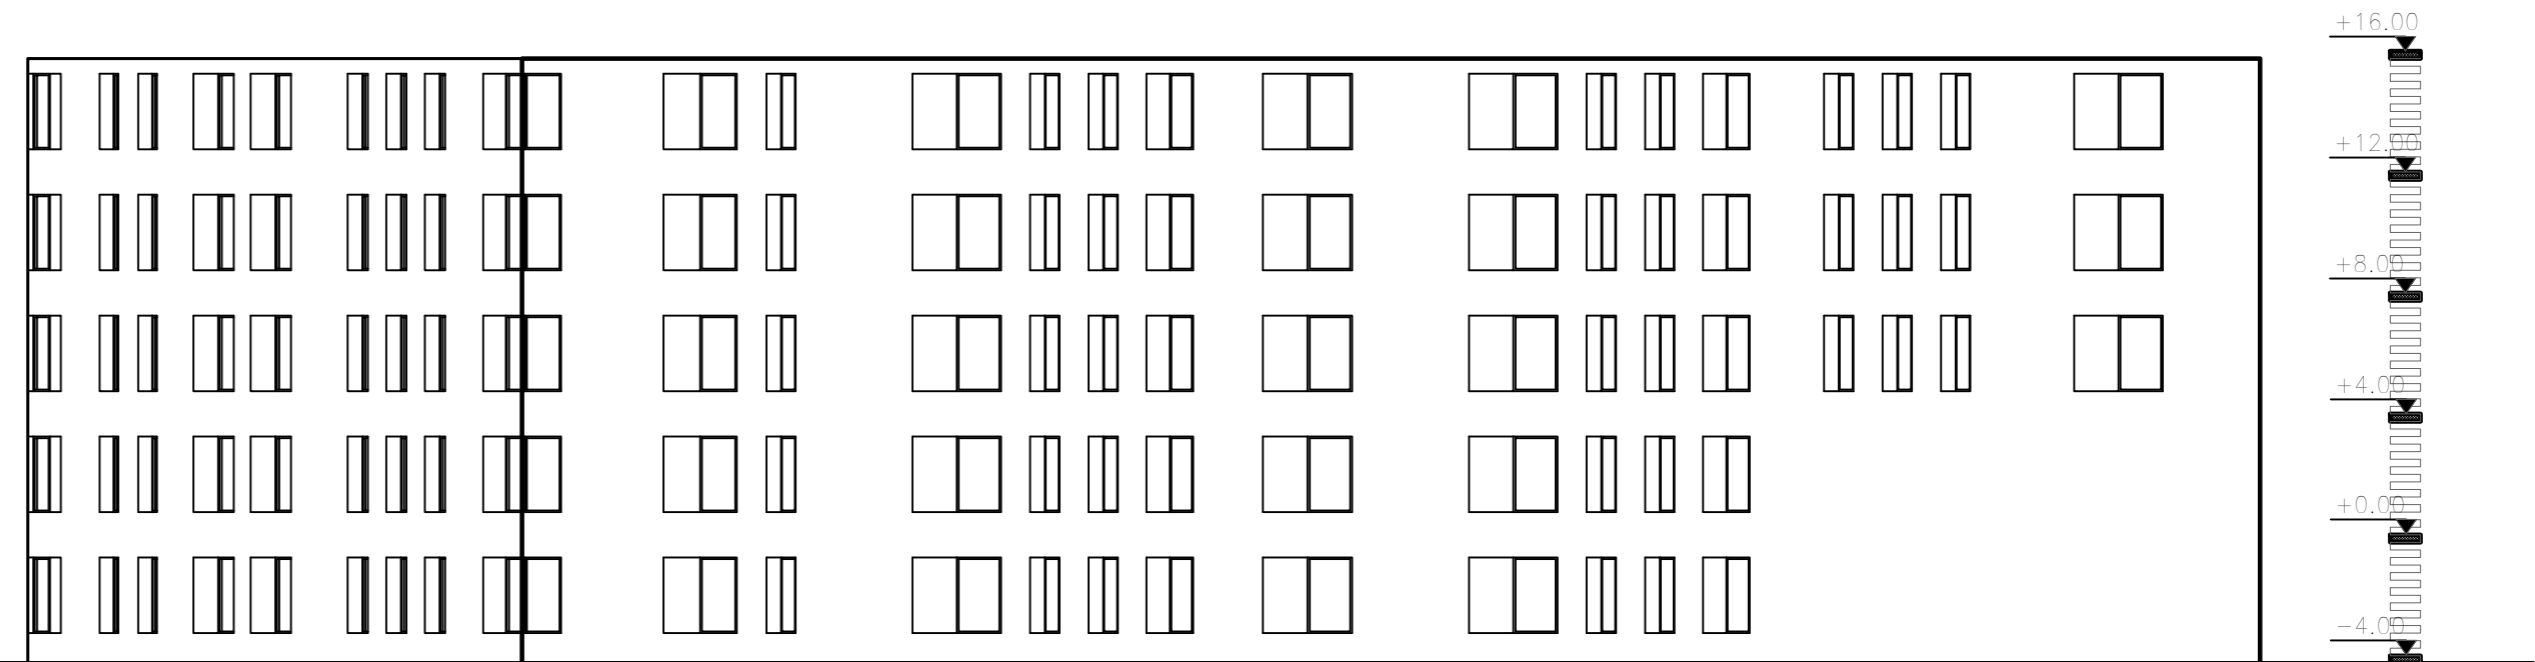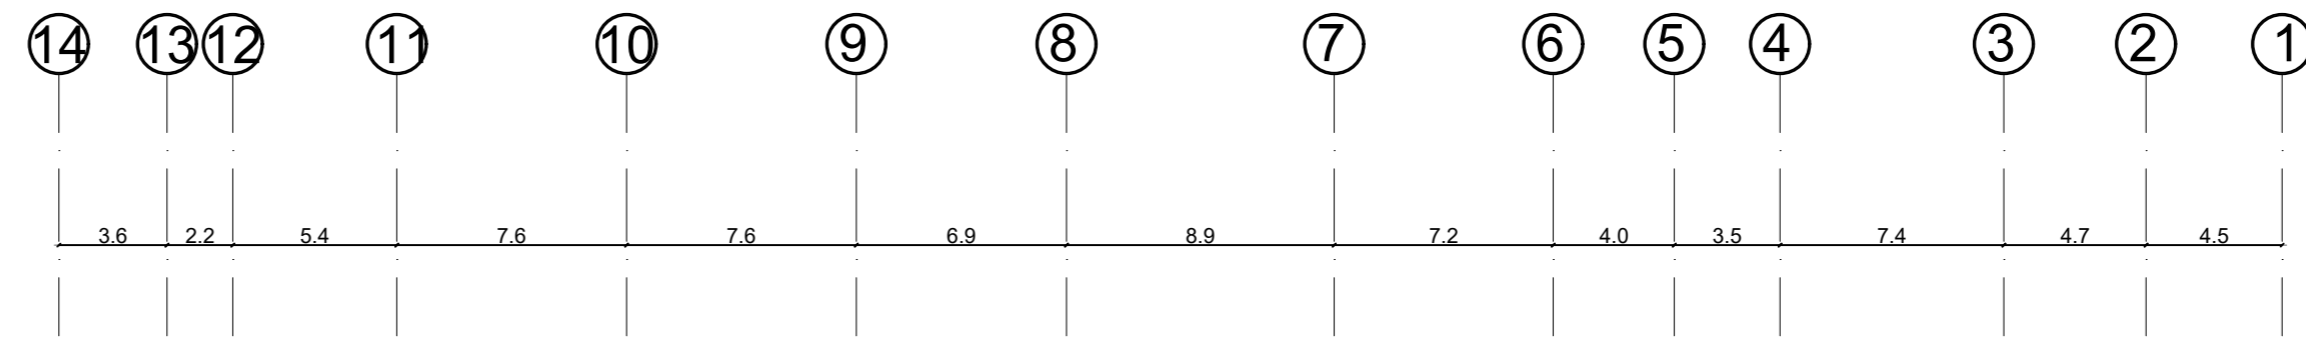

North western Elevation

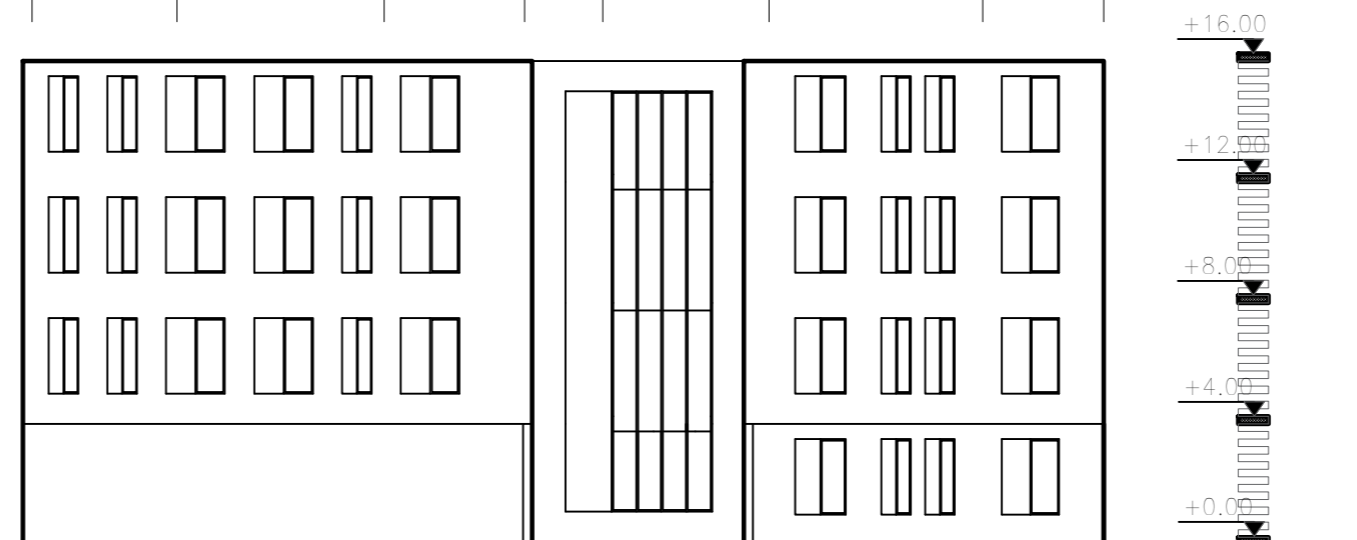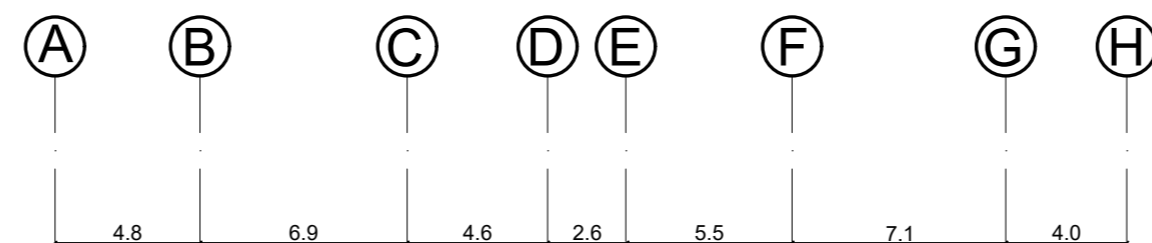

Southwestern Elevation