



*College of Engineering
Civil Engineering Department*

Graduation Project

Done by :

*Ahmad saleh
Klaled Knatry
Mohamed Gadir*

Eng.Hamdi Idais
Supervisor

22.12.2023




Palestine Polytechnic
university
Engineering college
Architecture Engineering

Supervisors:
Dr .Ghassan Dweik
Eng : Nahil Gutaina

Done by : Inas Jaradat

Note:

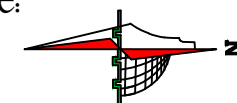


Site plan

Scale 1/100

Sheet # : A00

Date :
23/10/2019

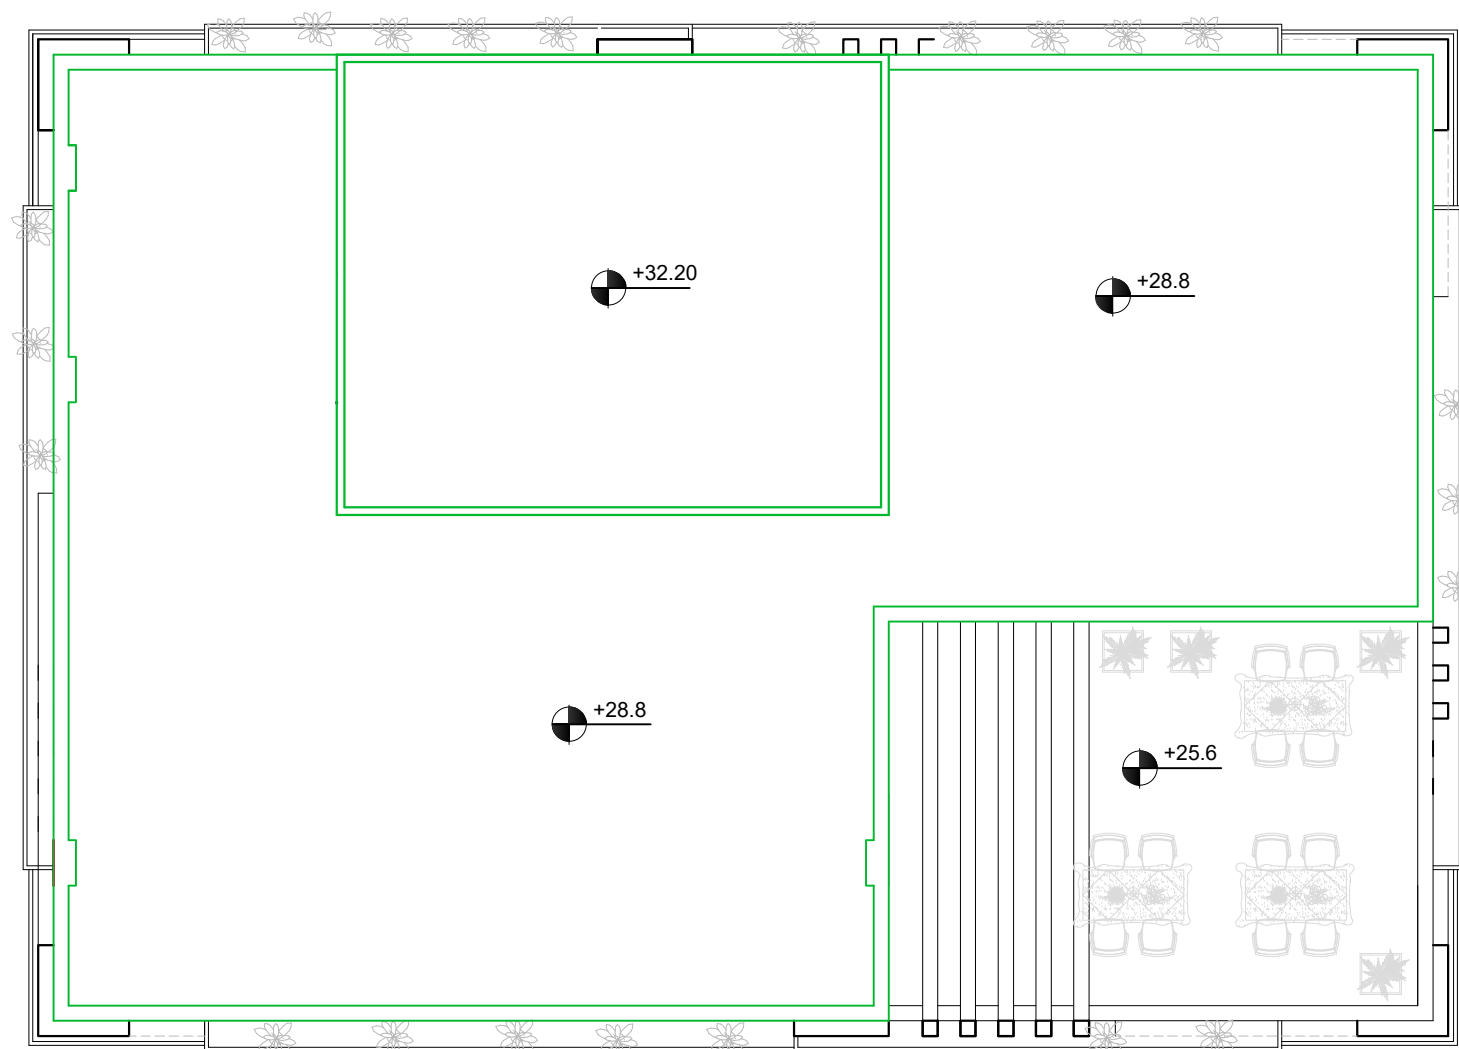




Palestine Polytechnic
university
Engineering college
Architecture Engineering

Supervisors:
Dr .Ghassan Dweik
Eng : Nahil Gutaina

Done by : Inas Jaradat

Note:

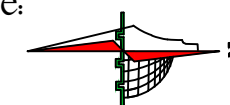


Site plan 1

Scale 1/100

Sheet # : A01

Date :
23/10/2019

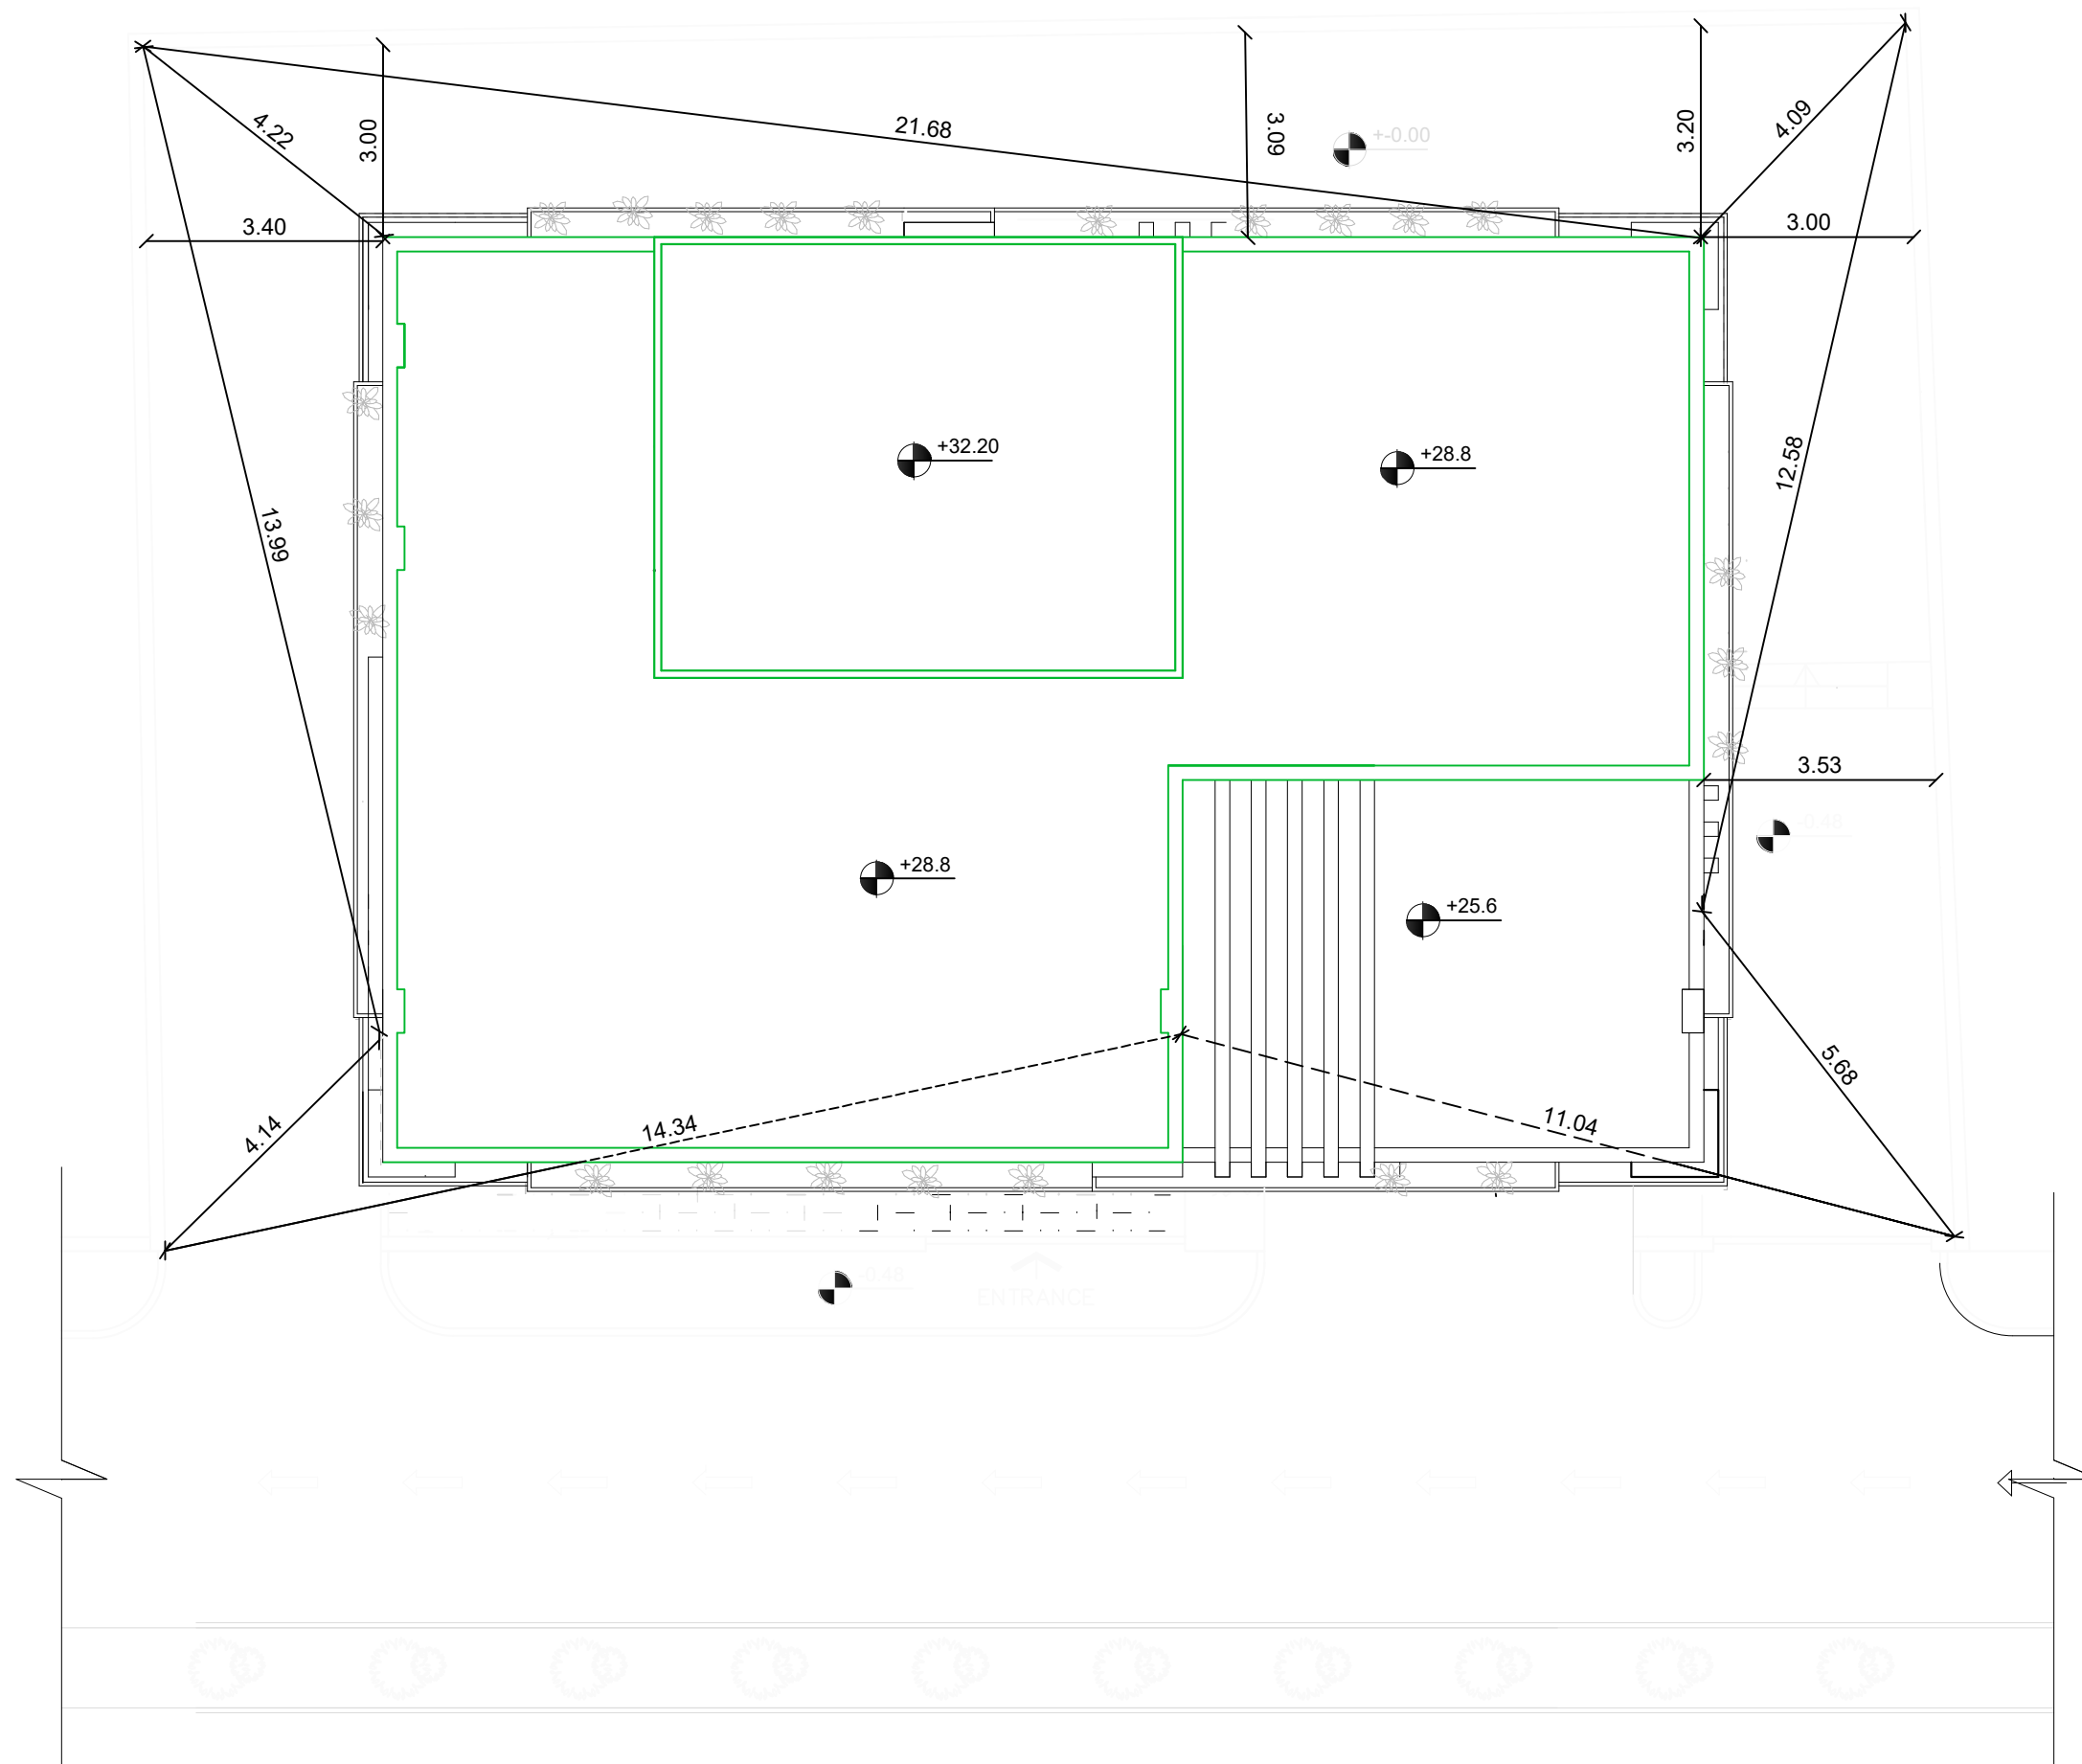




Palestine Polytechnic
university
Engineering college
Architecture Engineering

Supervisors:
Dr .Ghassan Dweik
Eng : Nahil Gutaina

Done by : Inas Jaradat

Note:

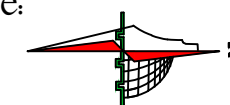


Site plan 2

Scale 1/100

Sheet # : A02

Date :
23/10/2019

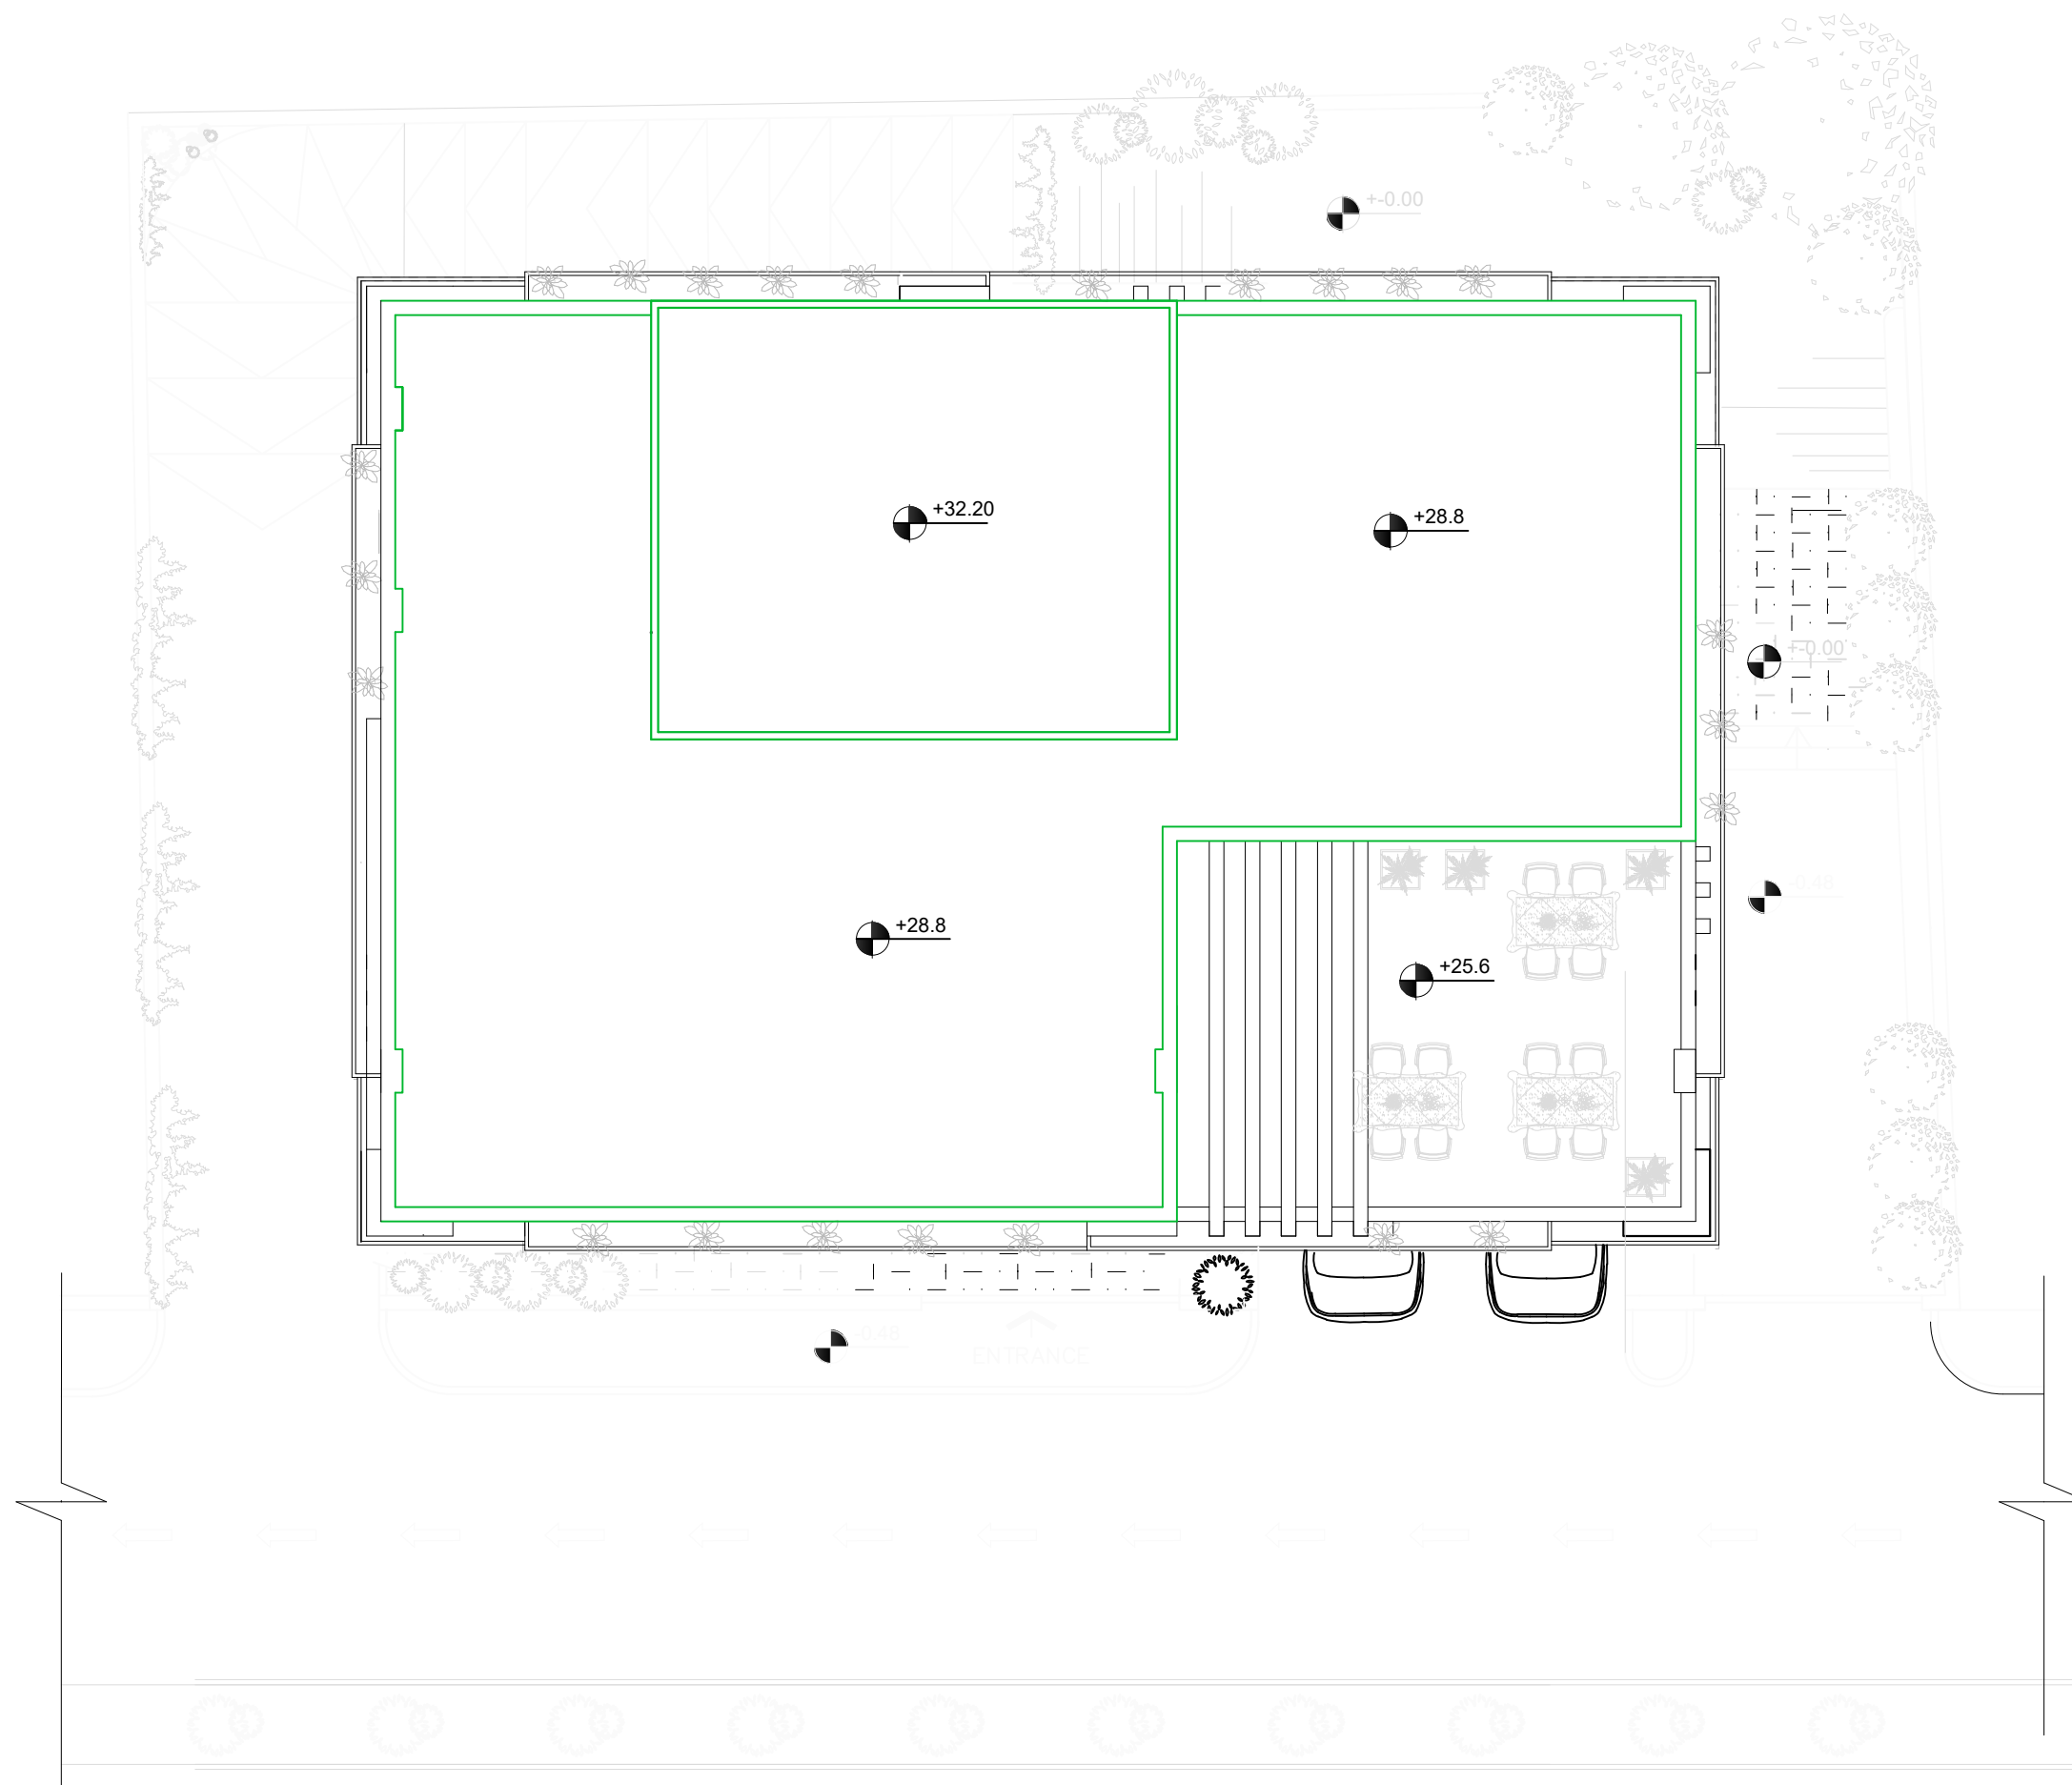




Palestine Polytechnic
university
Engineering college
Architecture Engineering

Supervisors:
Dr .Ghassan Dweik
Eng : Nahil Gutaina

Done by : Inas Jaradat

Note:

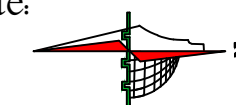


Basment1 floor Diminution

Scale 1/100

Sheet # : A03

Date :
23/10/2019

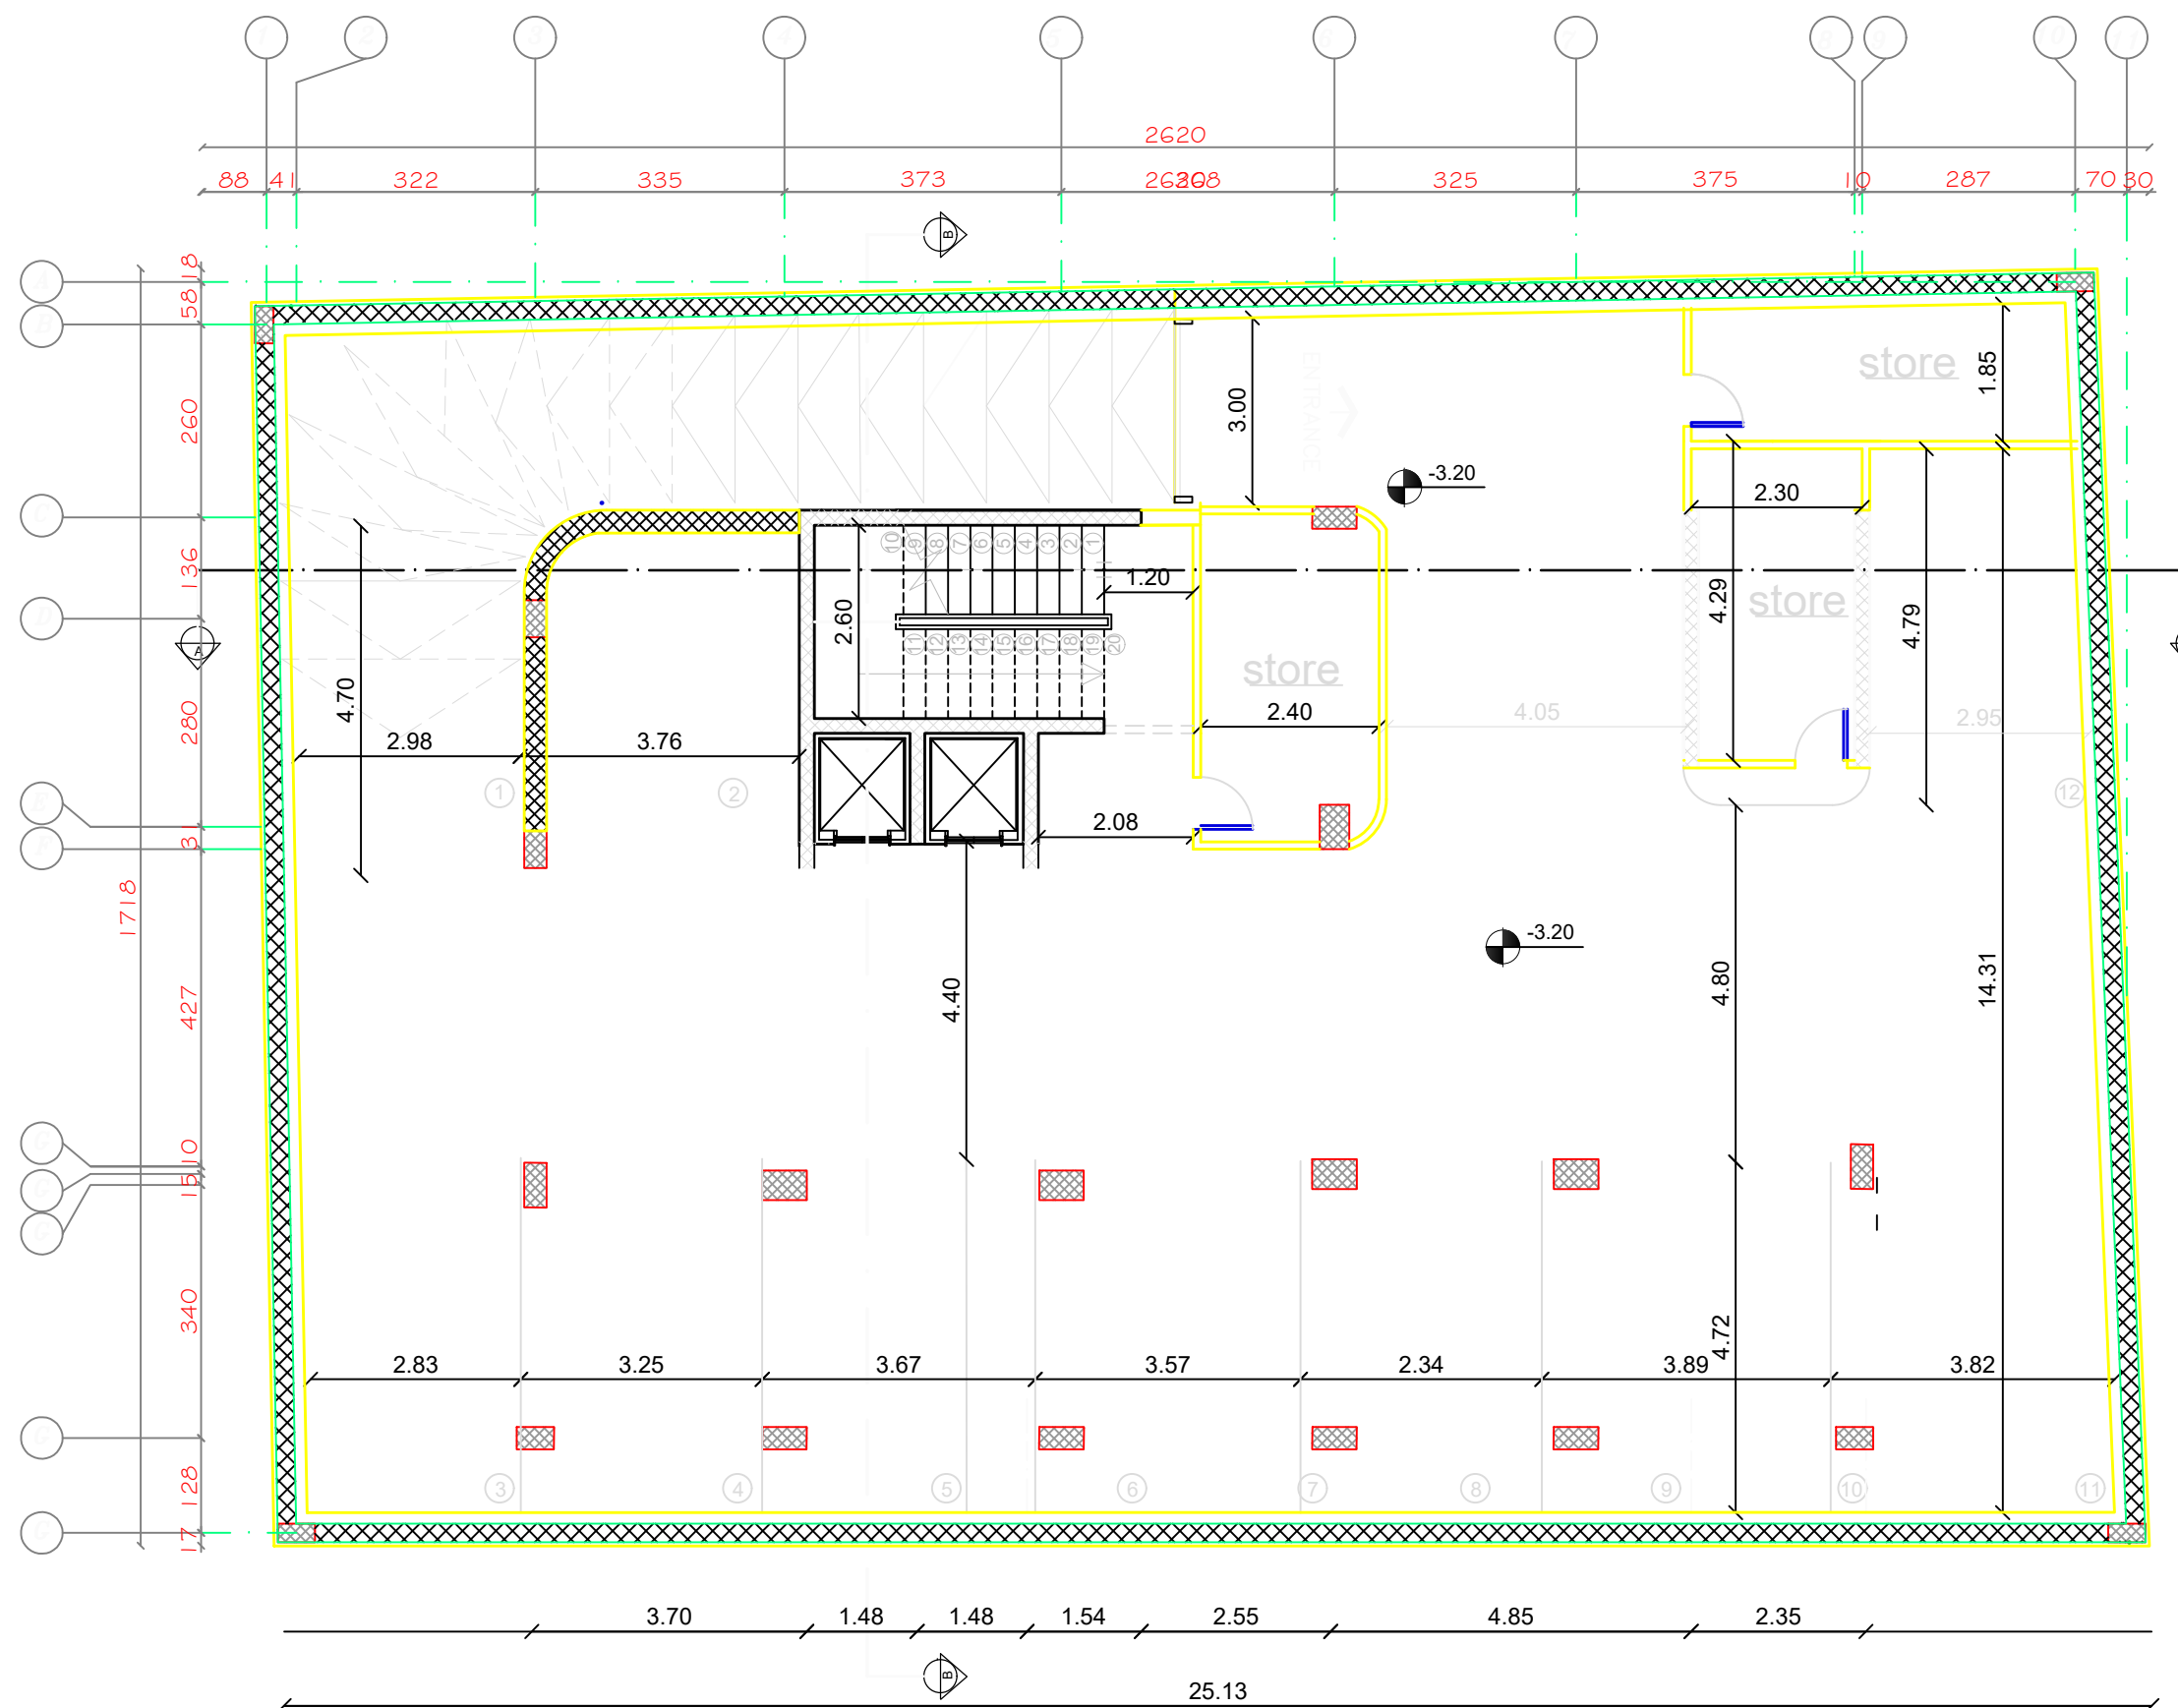




Palestine Polytechnic
university
Engineering college
Architecture Engineering

Supervisors:
Dr .Ghassan Dweik
Eng : Nahil Gutaina

Done by : Inas Jaradat

Note:

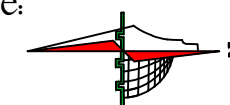


Basment1 floor furniture

Scale 1/100

Sheet # : A04

Date :
23/10/2019

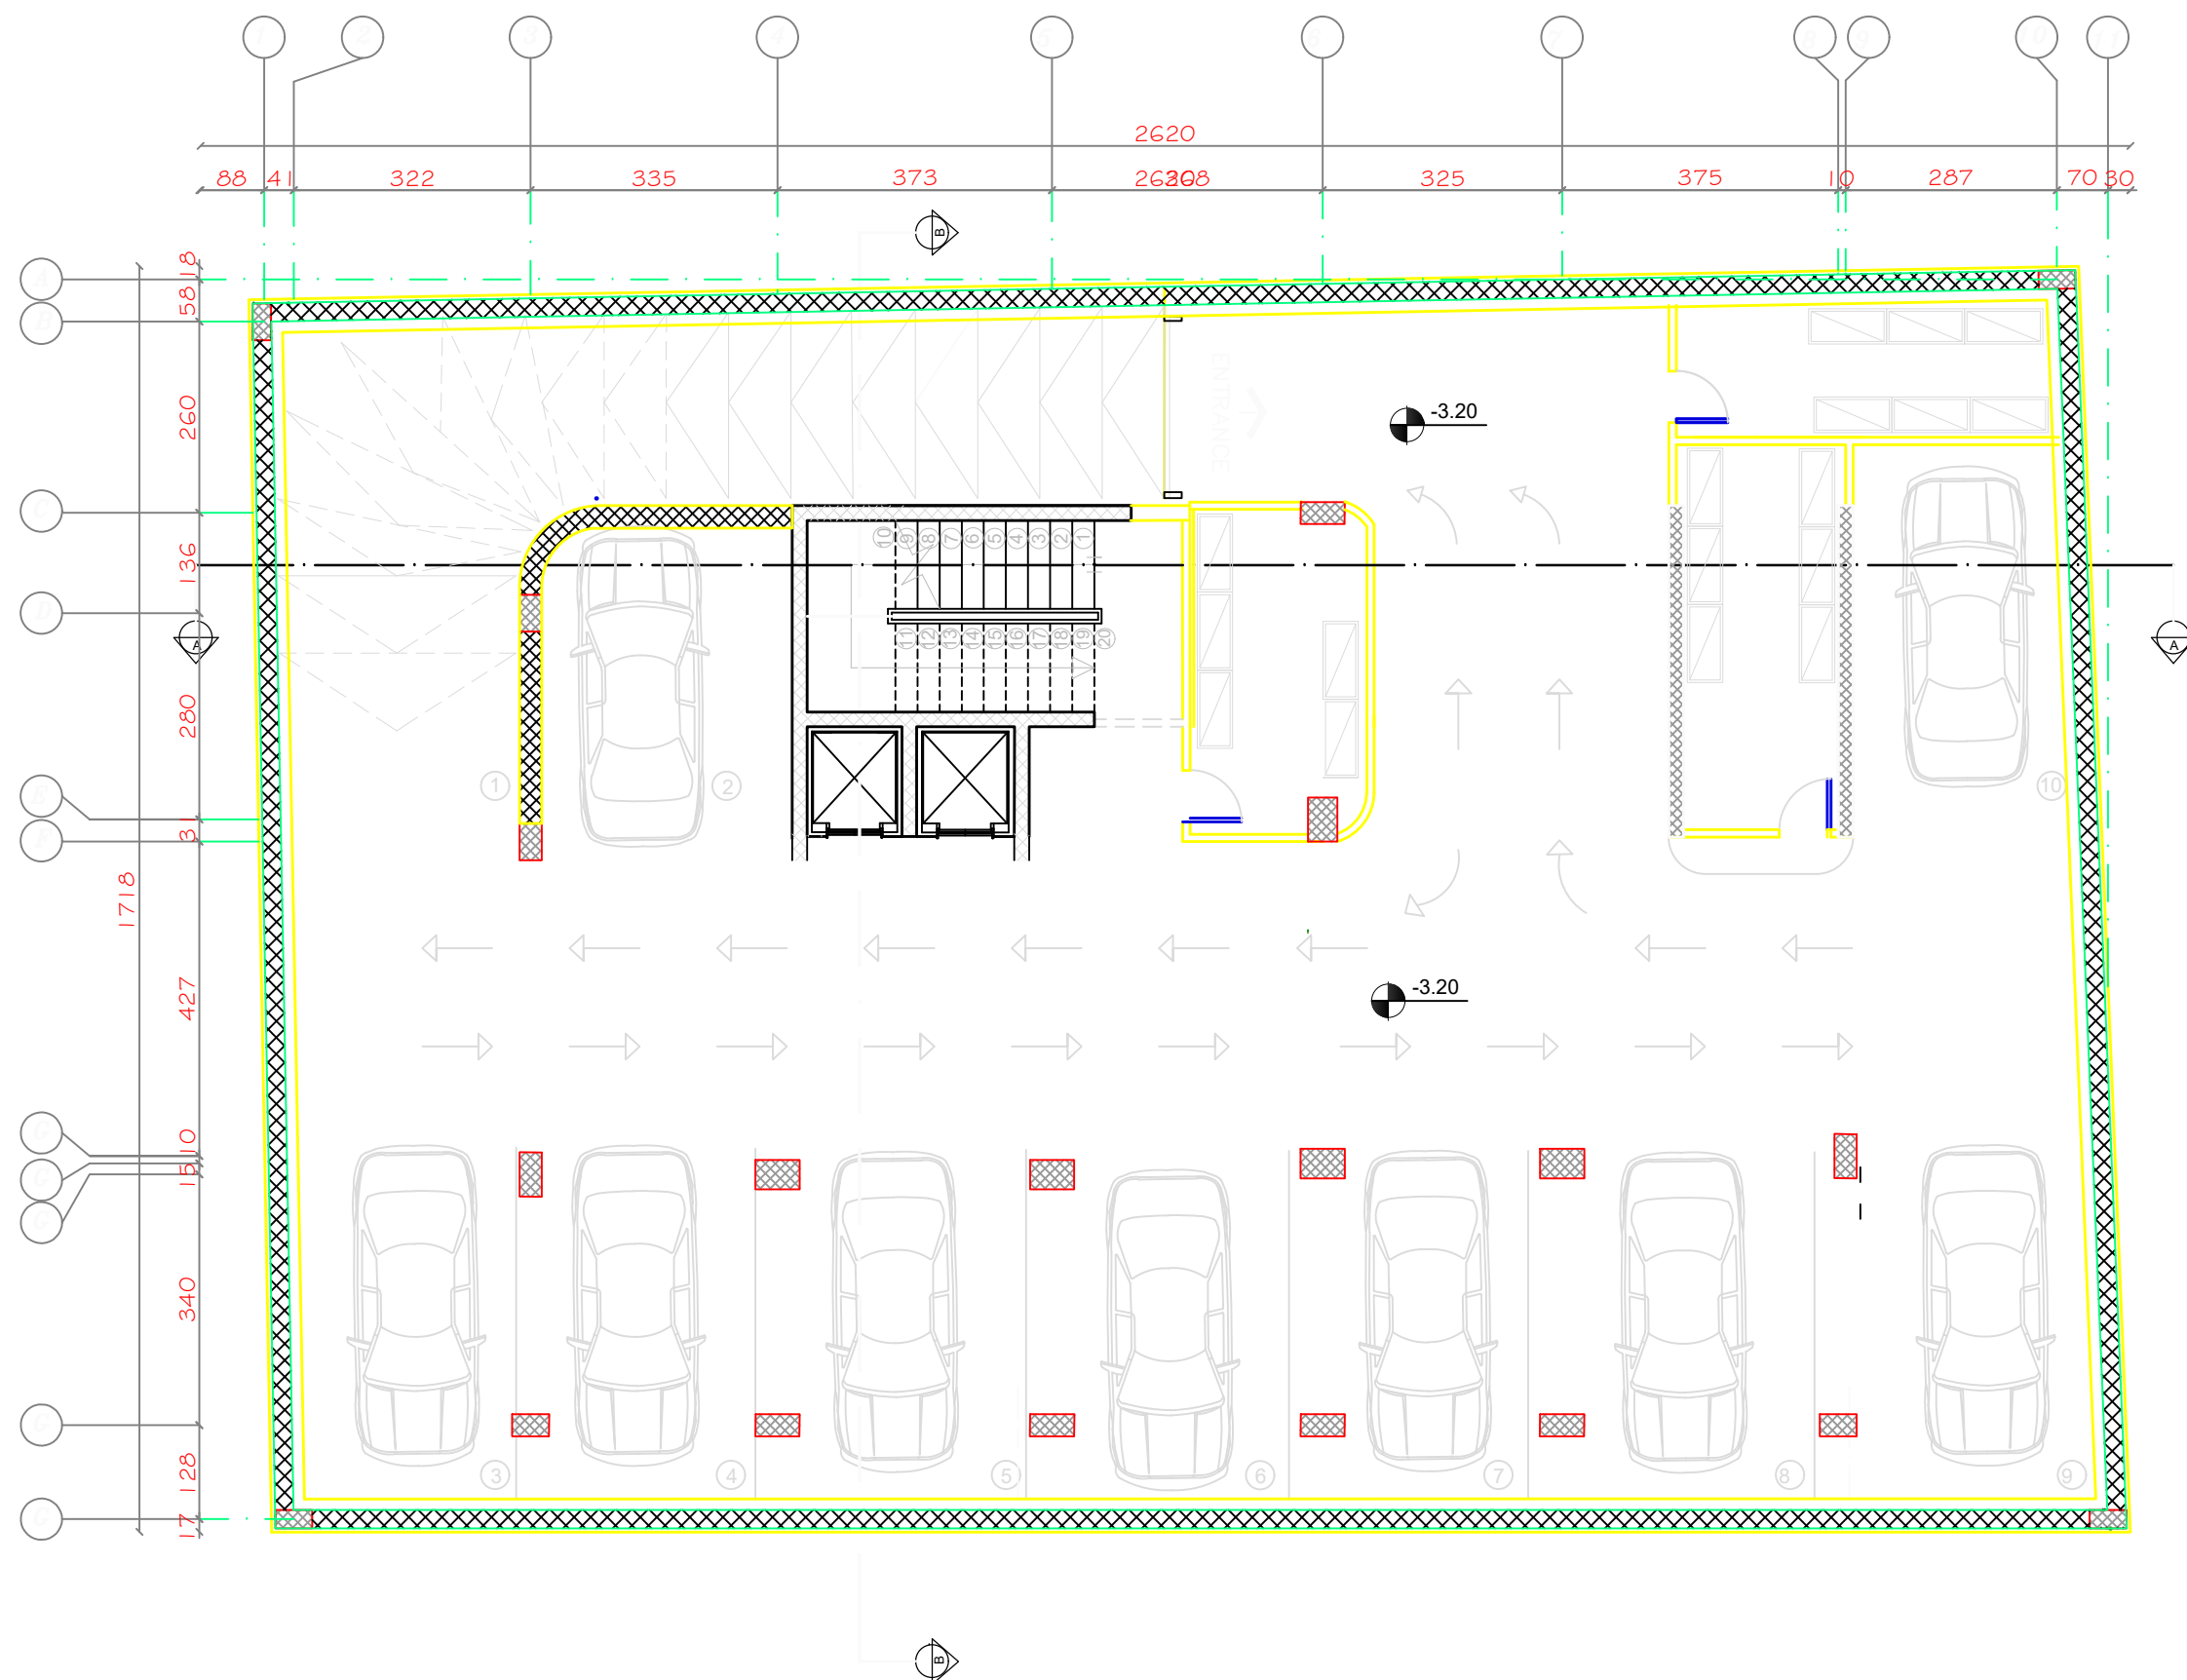




Palestine Polytechnic
university
Engineering college
Architecture Engineering

Supervisors:
Dr .Ghassan Dweik
Eng : Nahil Gutaina

Done by : Inas Jaradat

Note:

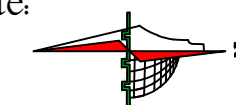


Ground floor Diminution

Scale 1/100

Sheet # : A05

Date :
23/10/2019

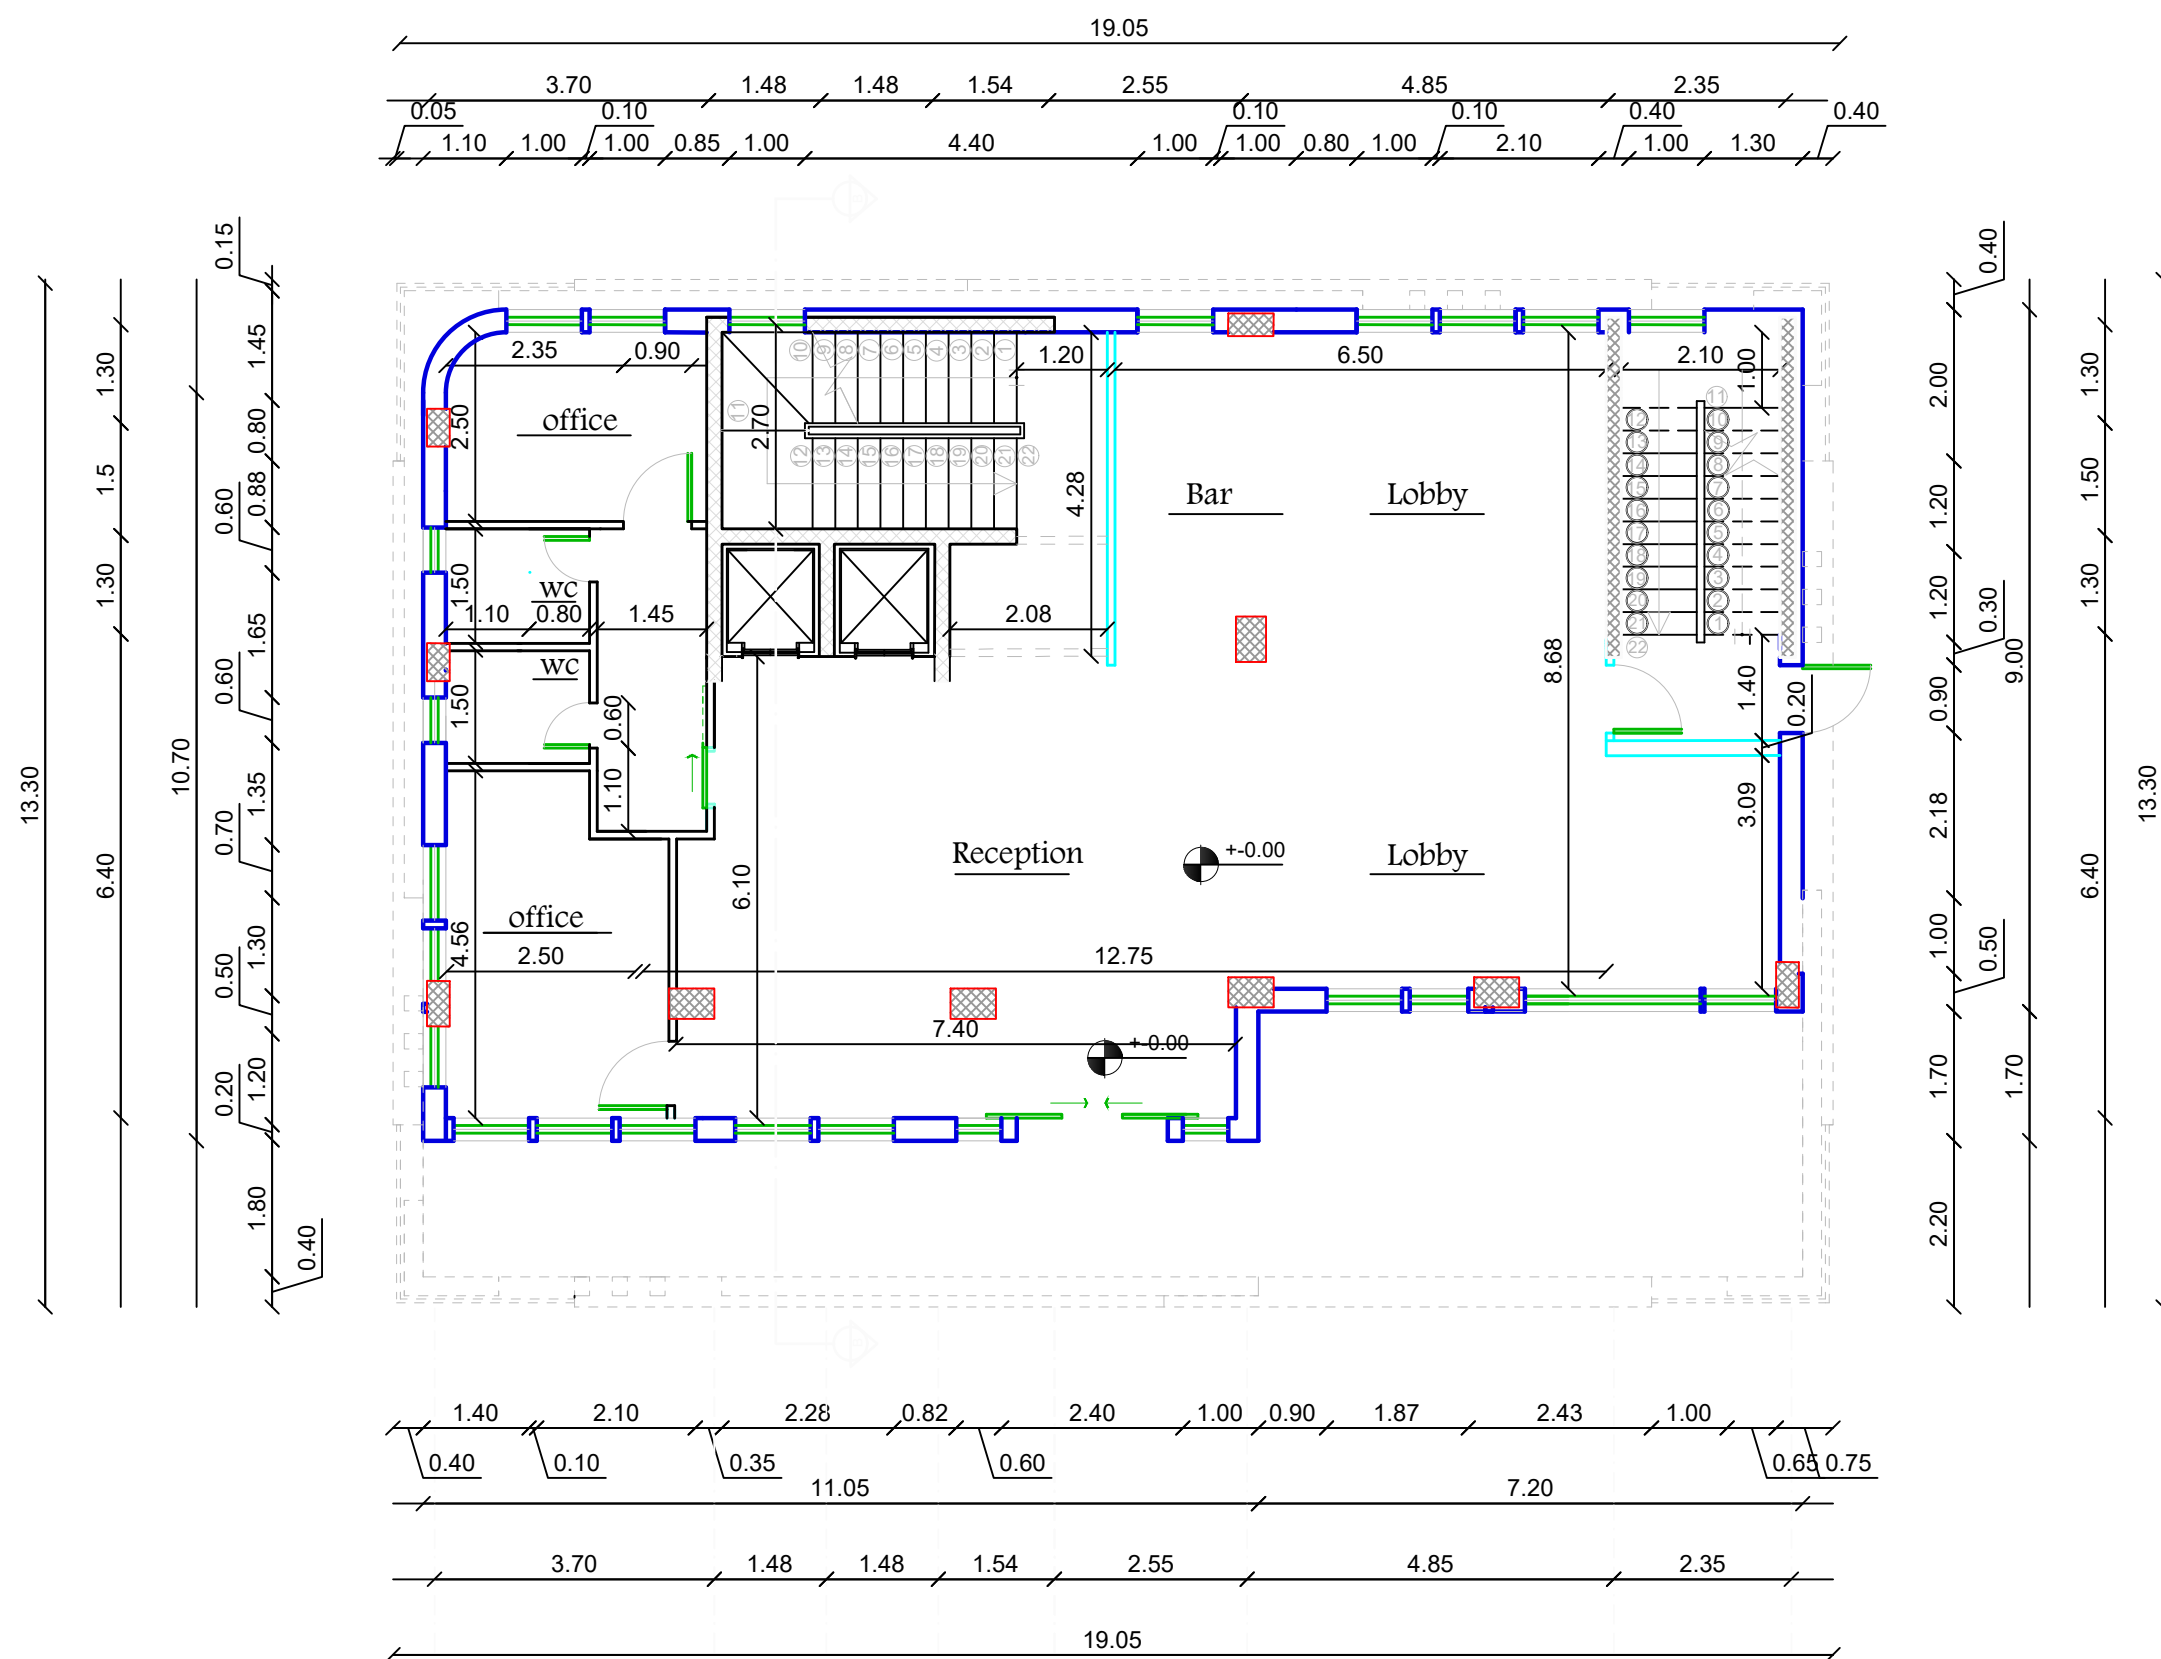




Palestine Polytechnic
university
Engineering college
Architecture Engineering

Supervisors:
Dr .Ghassan Dweik
Eng : Nahil Gutaina

Done by : Inas Jaradat

Note:

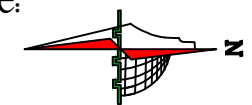


Ground floor Furniture

Scale 1/100

Sheet # : A06

Date :
23/10/2019

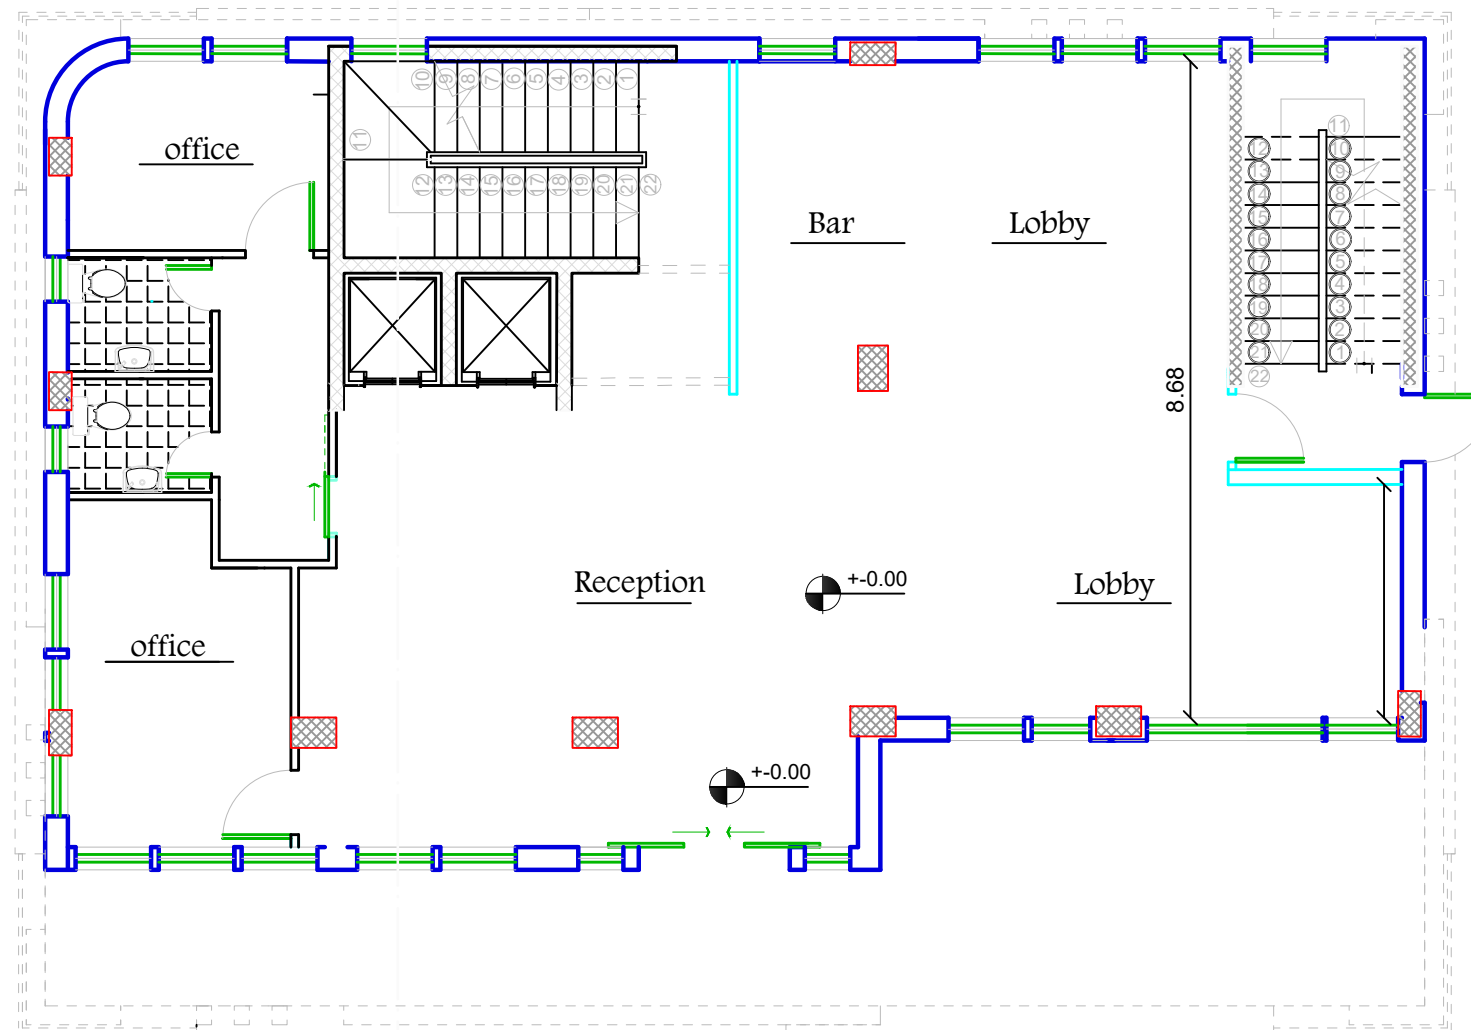




Palestine Polytechnic
university
Engineering college
Architecture Engineering

Supervisors:
Dr .Ghassan Dweik
Eng : Nahil Gutaina

Done by : Inas Jaradat

Note:

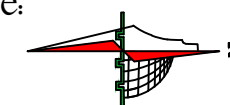


Mezzanine floor
Diminution

Scale 1/100

Sheet # : A07

Date :
23/10/2019

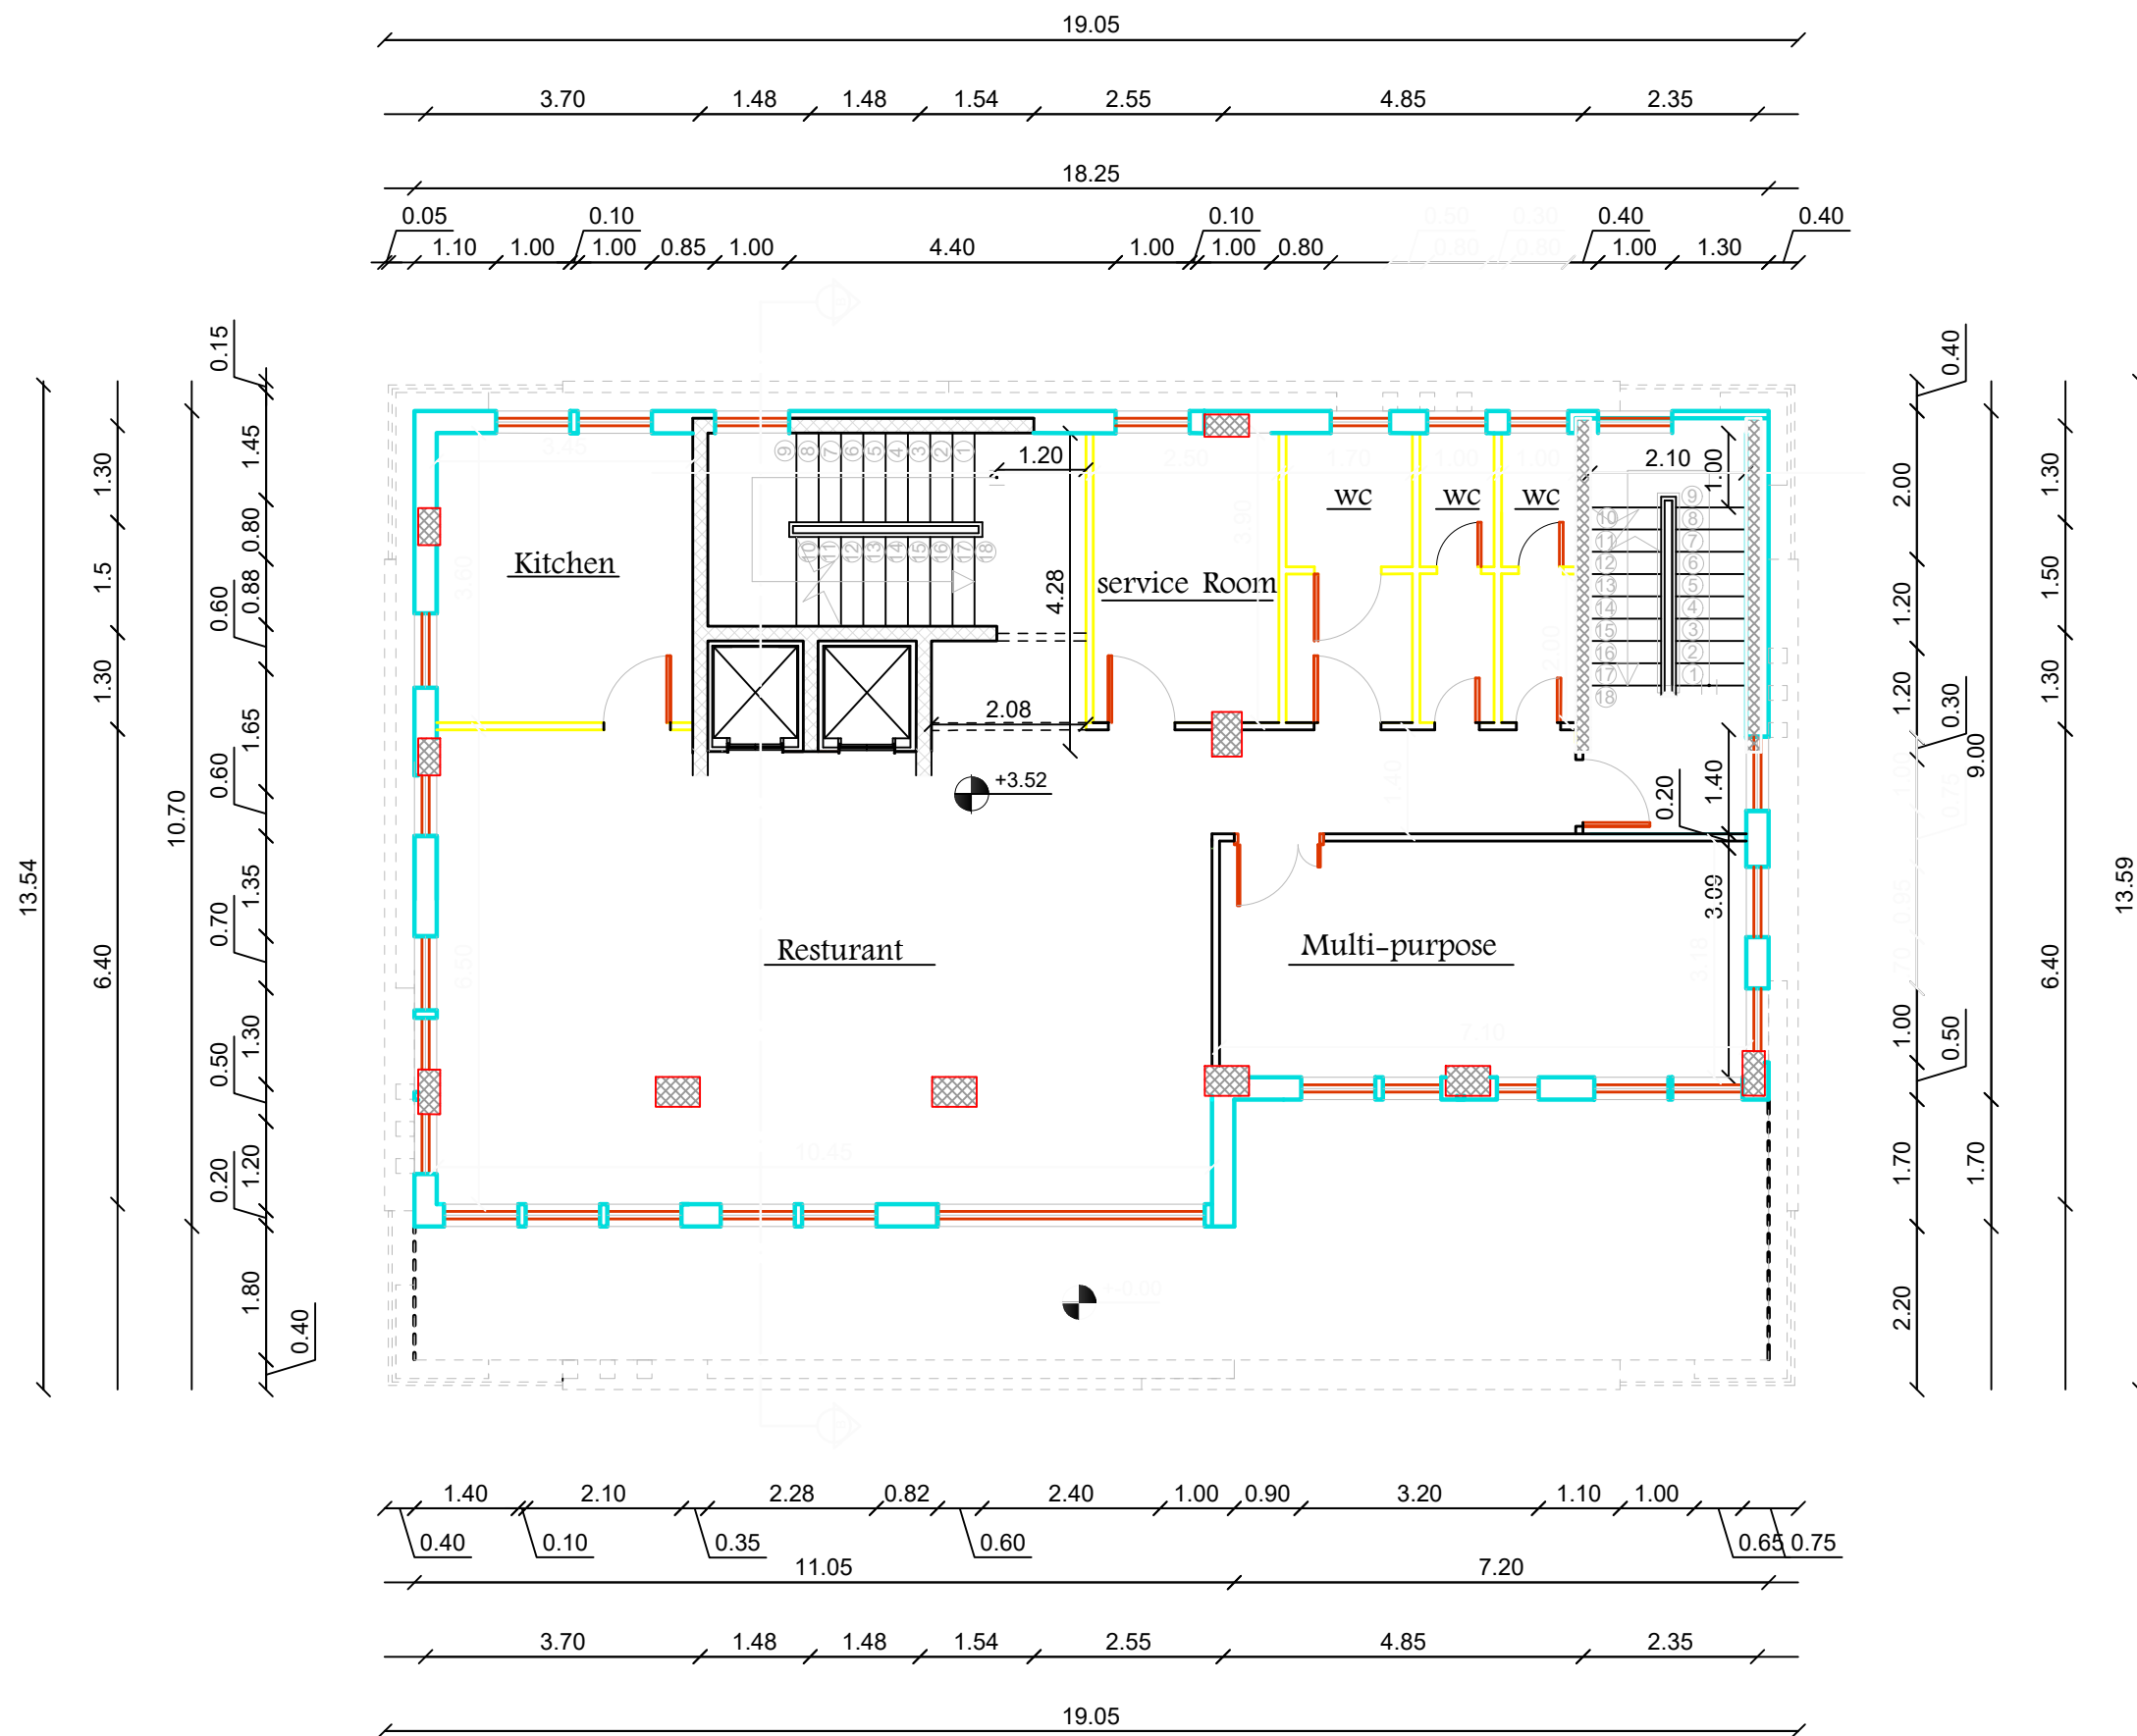




Palestine Polytechnic
university
Engineering college
Architecture Engineering

Supervisors:
Dr .Ghassan Dweik
Eng : Nahil Gutaina

Done by : Inas Jaradat

Note:

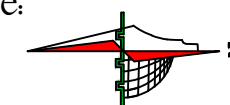


Mezzanine floor Furniture

Scale 1/100

Sheet # : A08

Date :
23/10/2019

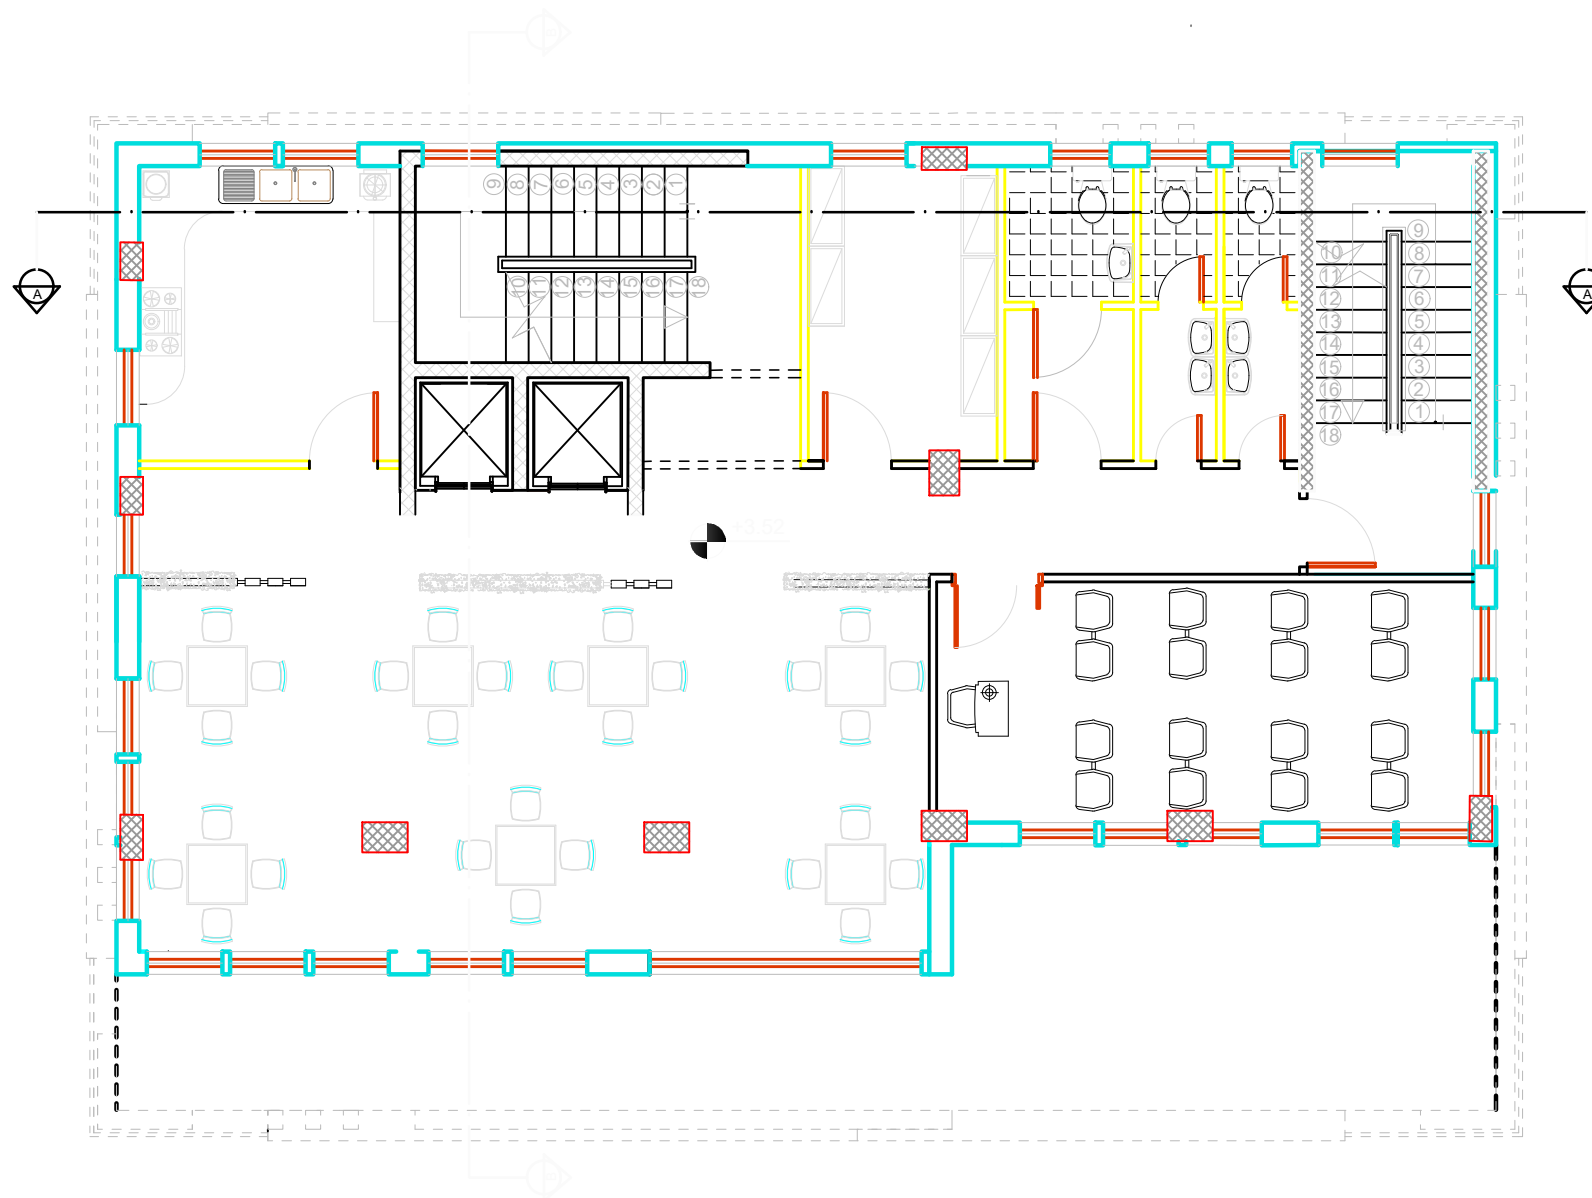




Palestine Polytechnic
university
Engineering college
Architecture Engineering

Supervisors:
Dr .Ghassan Dweik
Eng : Nahil Gutaina

Done by : Inas Jaradat

Note:

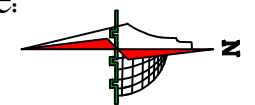


First floor Diminution

Scale 1/100

Sheet # : A09

Date :
23/10/2019

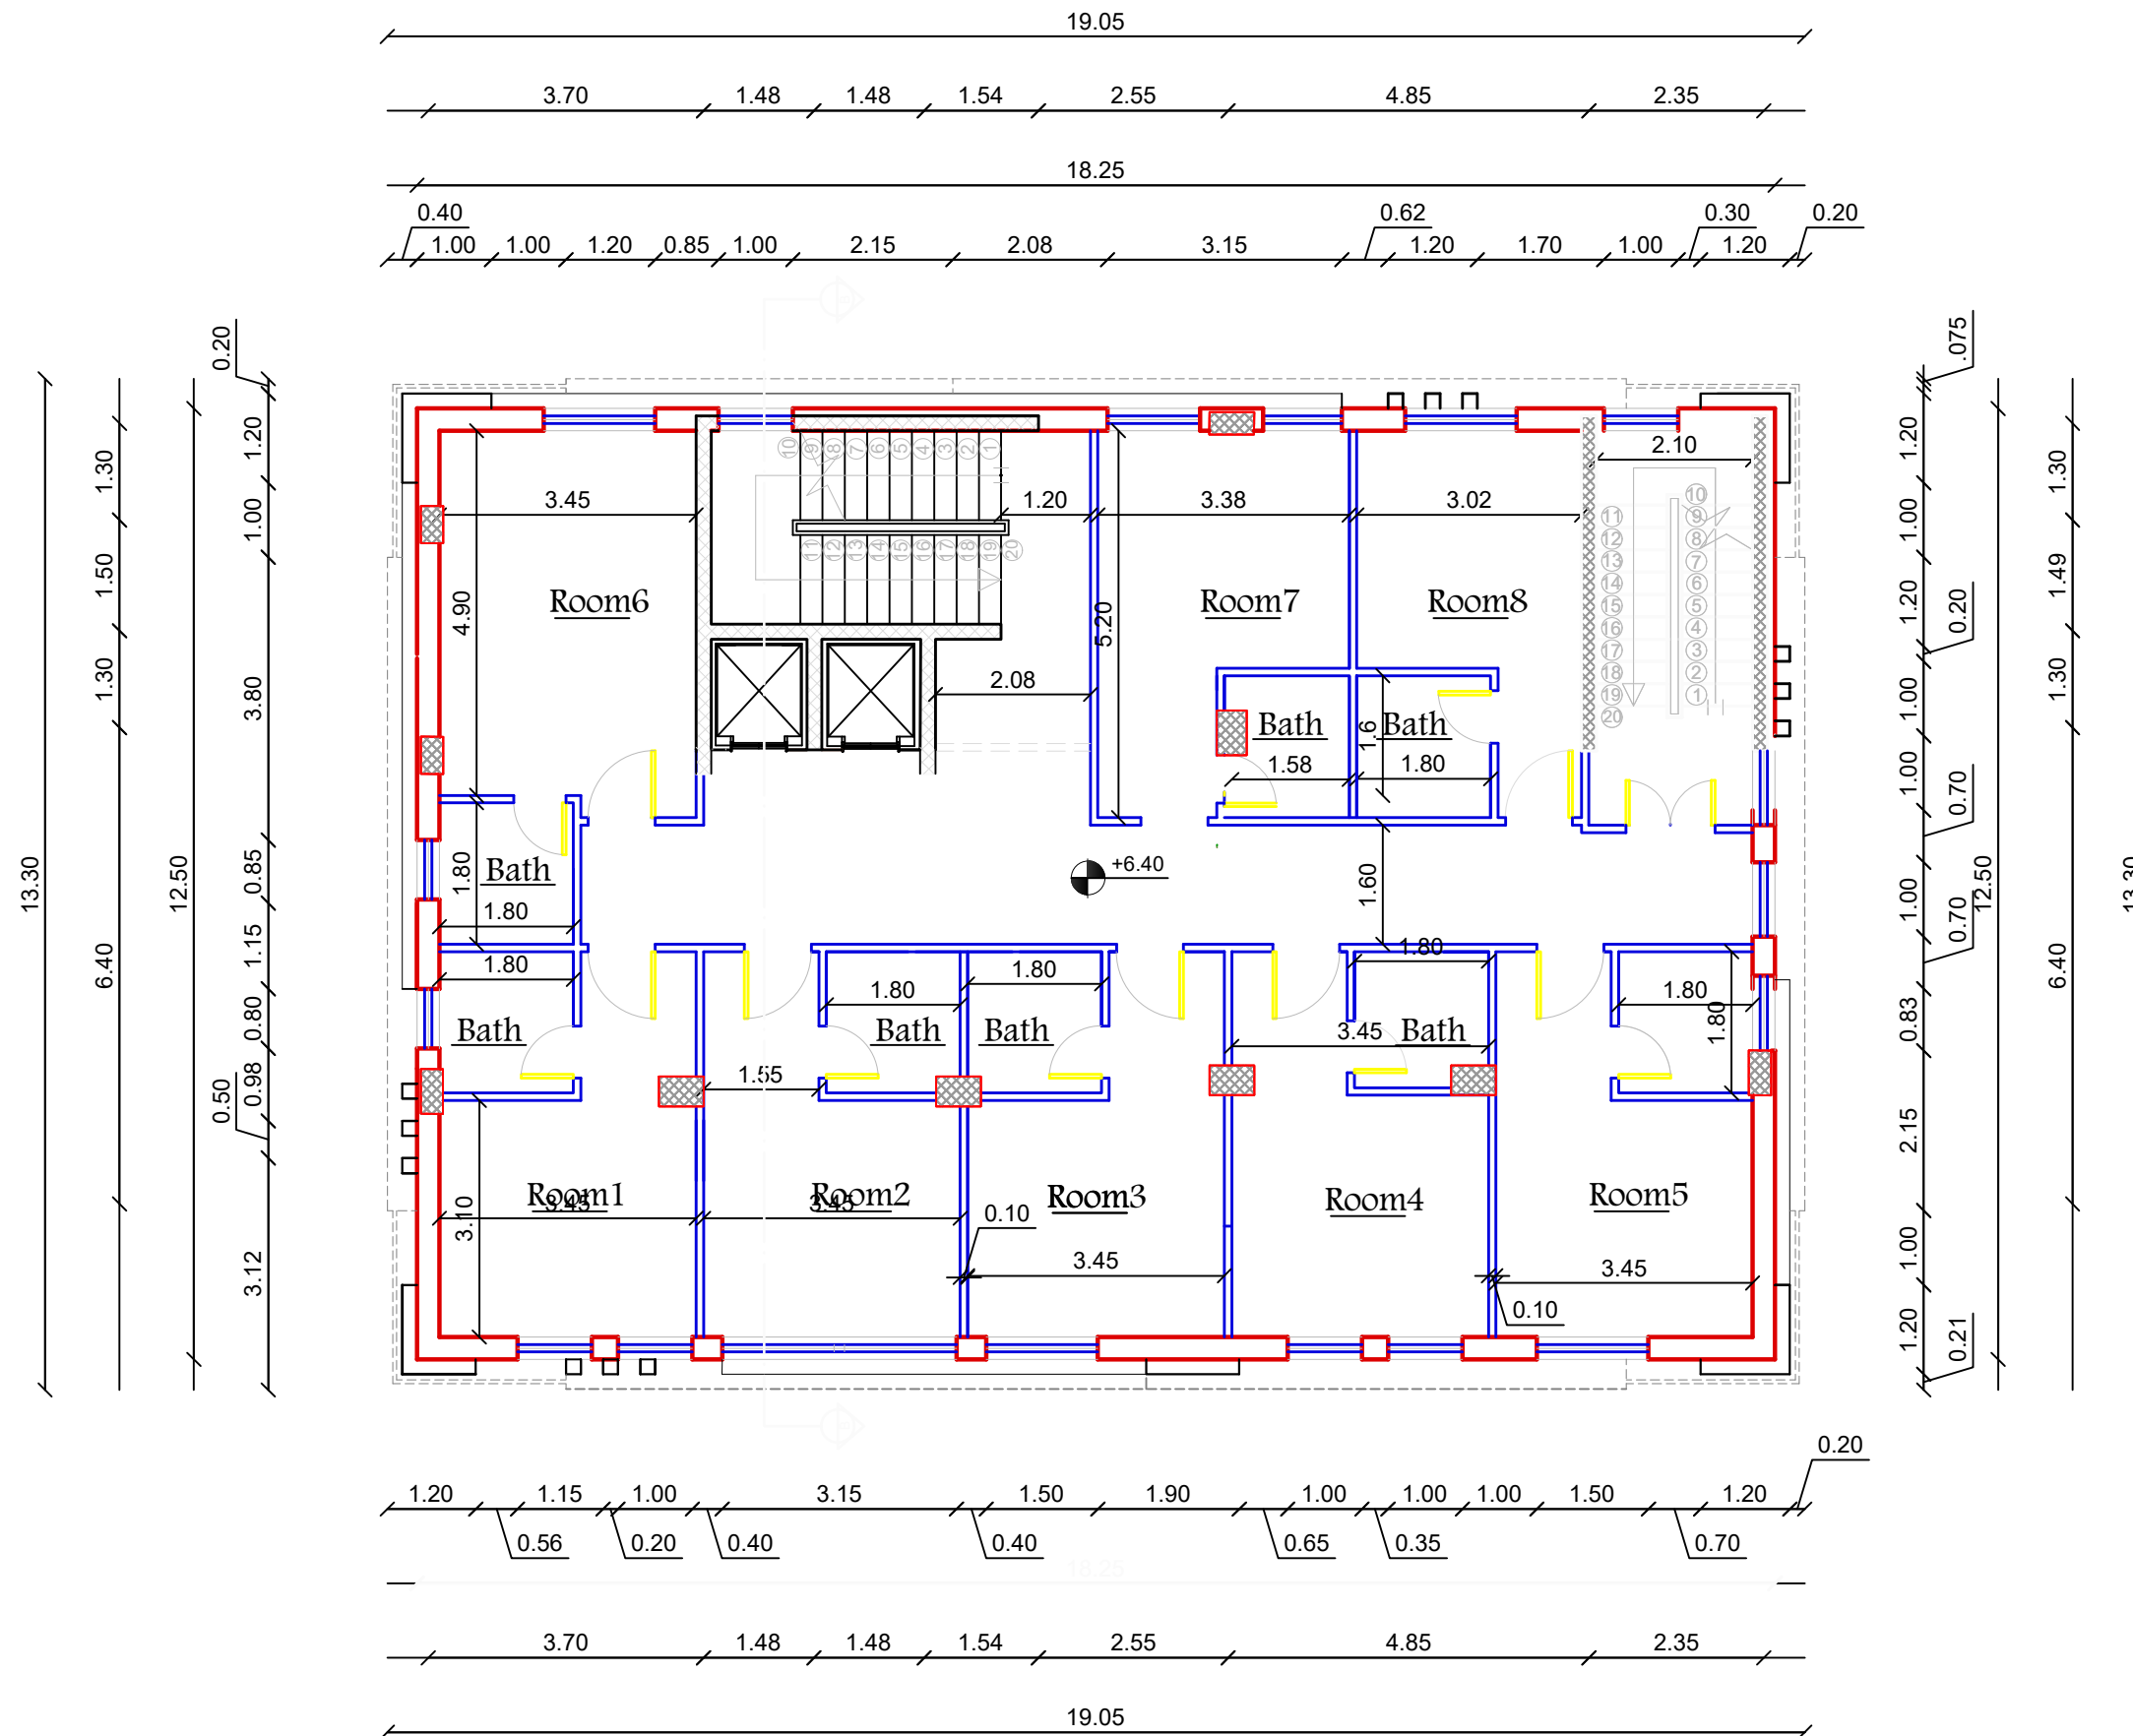




Palestine Polytechnic
university
Engineering college
Architecture Engineering

Supervisors:
Dr .Ghassan Dweik
Eng : Nahil Gutaina

Done by : Inas Jaradat

Note:

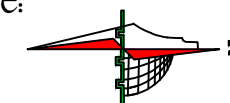


First floor Furniture

Scale 1/100

Sheet # : A 1 0

Date :
23/10/2019

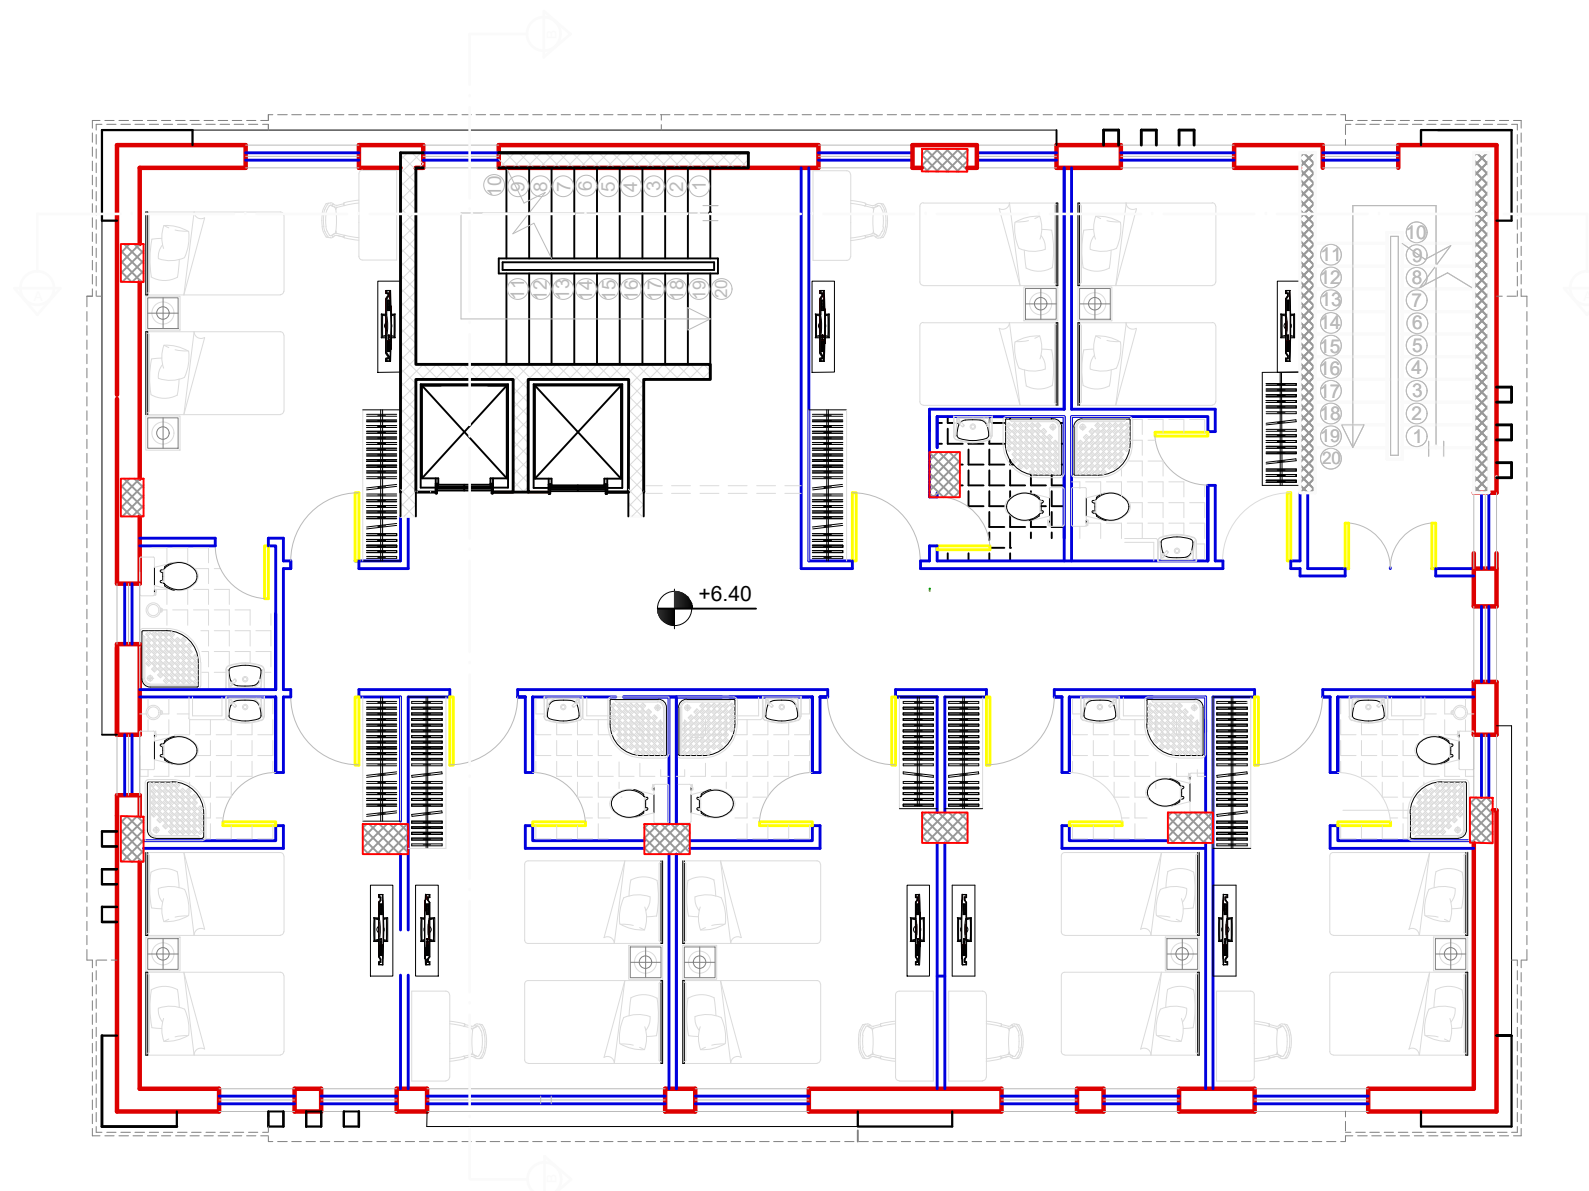




Palestine Polytechnic
university
Engineering college
Architecture Engineering

Supervisors:
Dr .Ghassan Dweik
Eng : Nahil Gutaina

Done by : Inas Jaradat

Note:

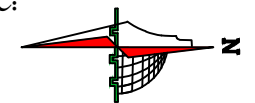


Second floor Diminution

Scale 1/100

Sheet # : A 1 1

Date :
23/10/2019

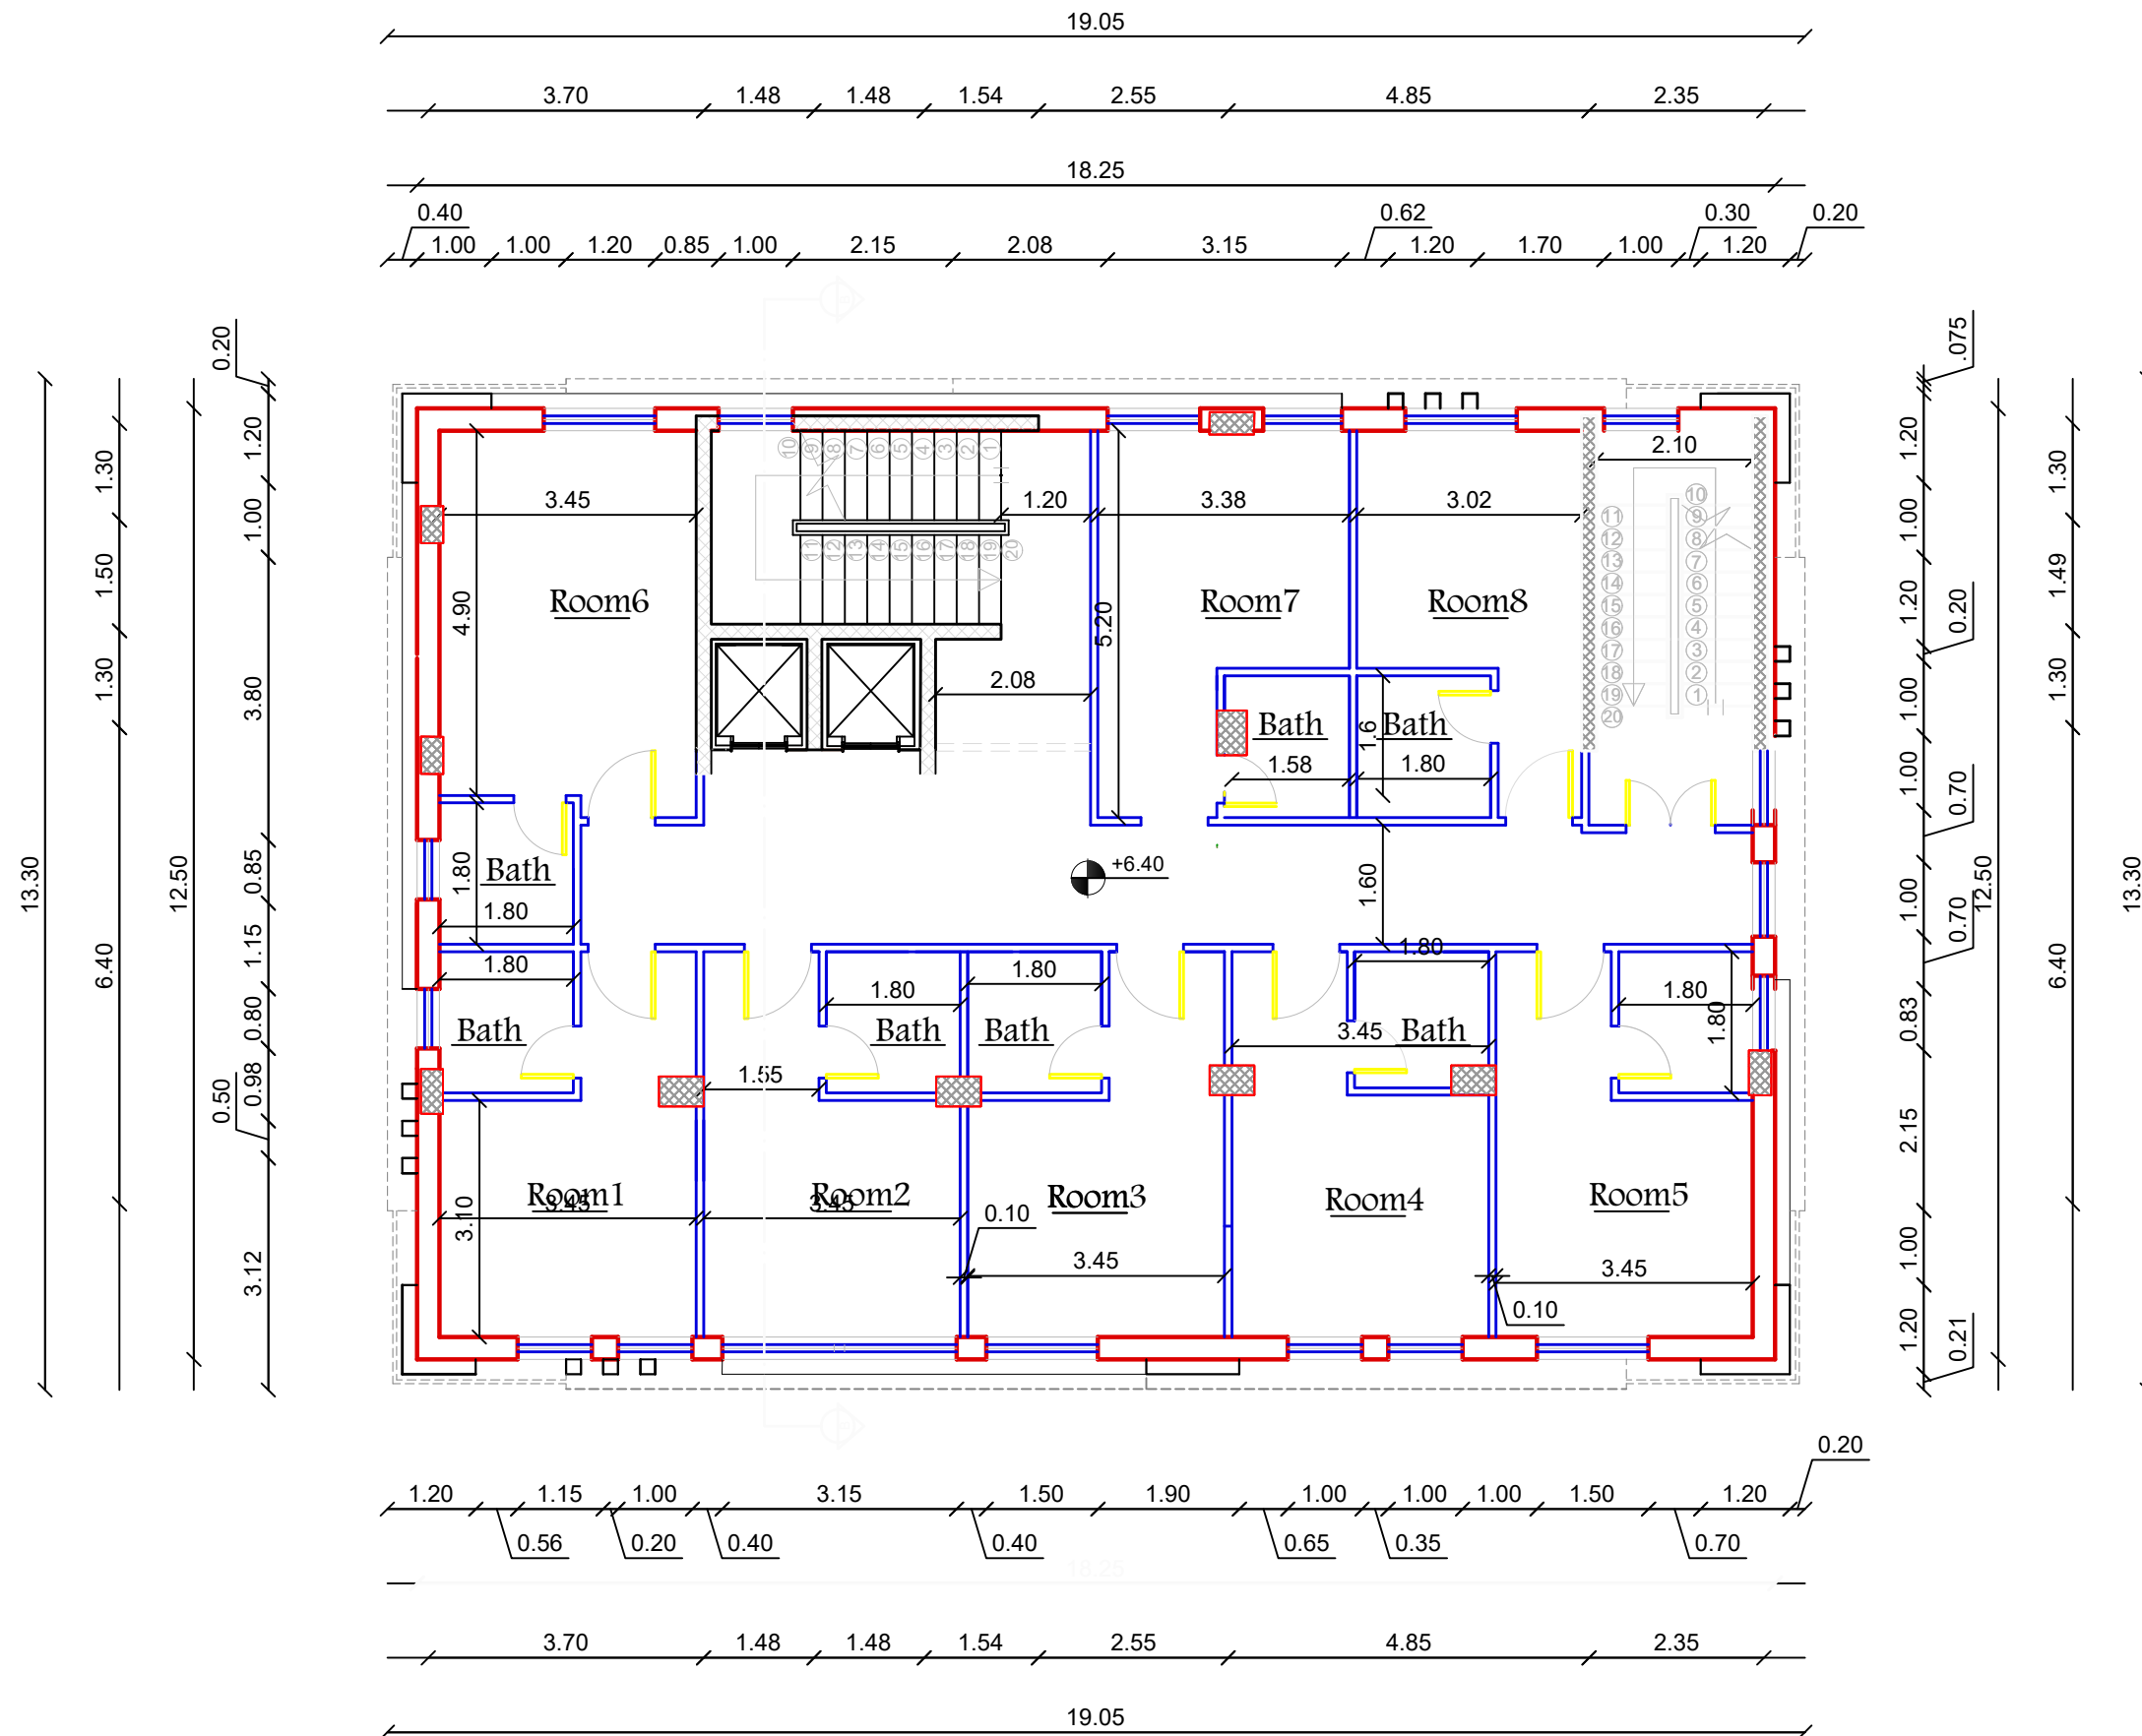




Palestine Polytechnic
university
Engineering college
Architecture Engineering

Supervisors:
Dr .Ghassan Dweik
Eng : Nahil Gutaina

Done by : Inas Jaradat

Note:

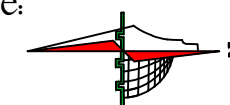


Second floor Furniture

Scale 1/100

Sheet # : A 1 2

Date :
23/10/2019

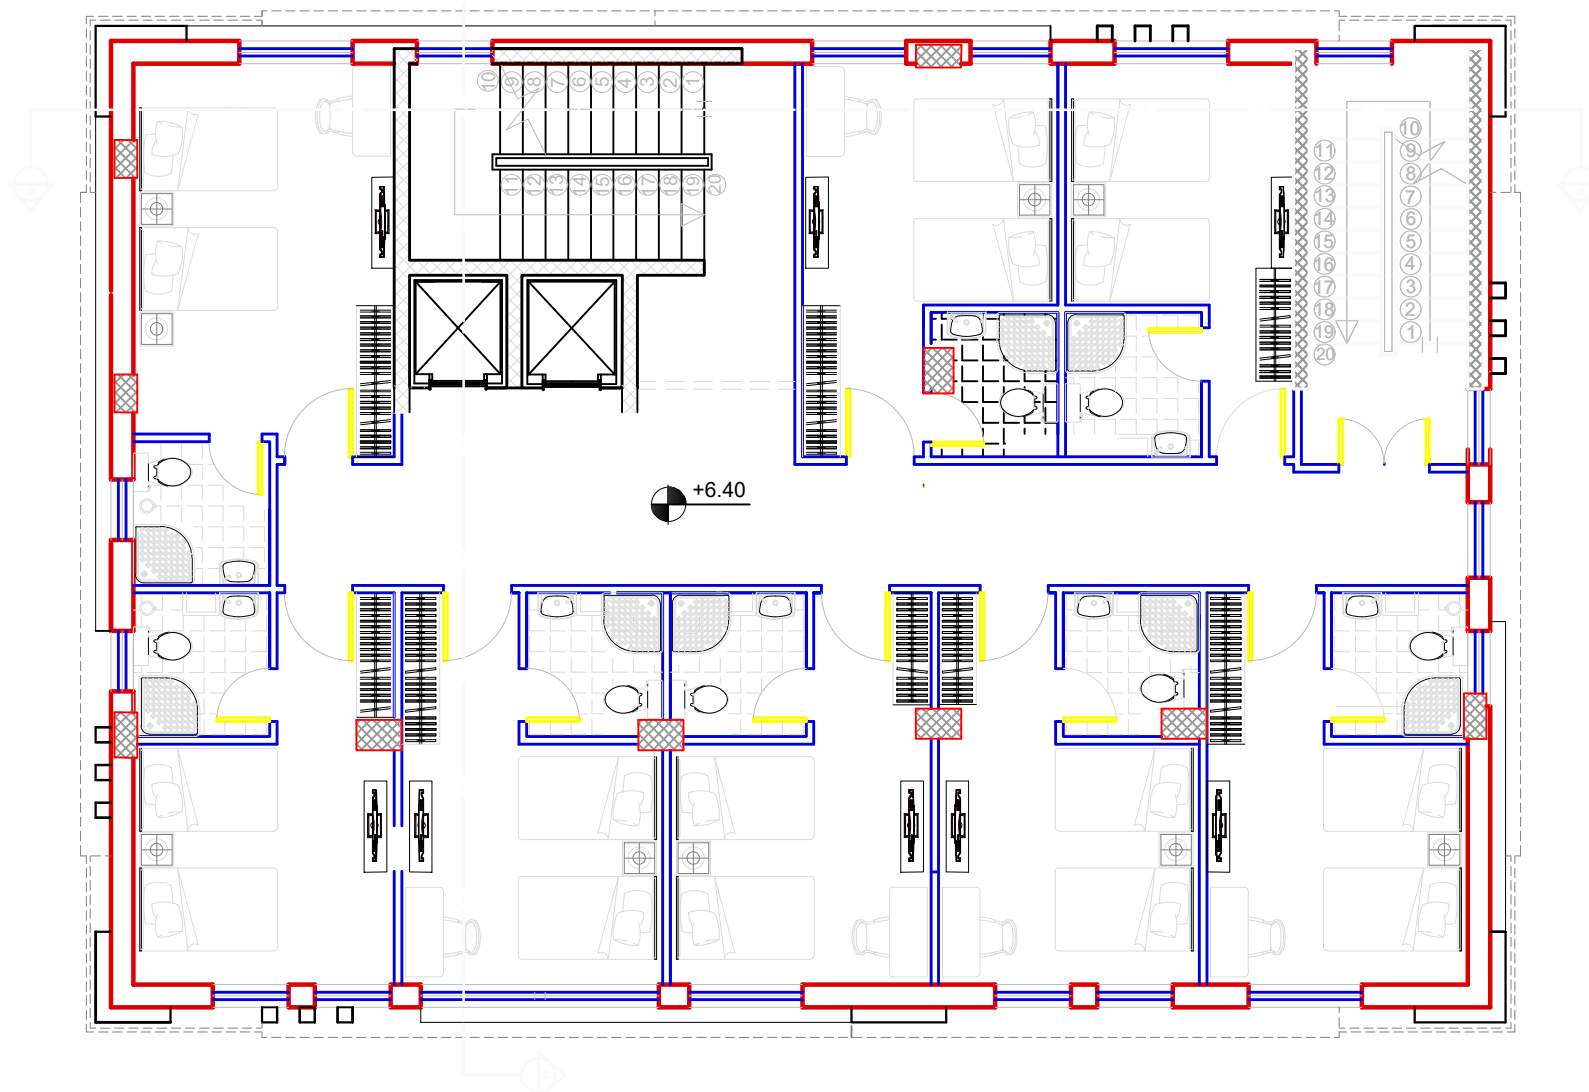




Palestine Polytechnic
university
Engineering college
Architecture Engineering

Supervisors:
Dr .Ghassan Dweik
Eng : Nahil Gutaina

Done by : Inas Jaradat

Note:

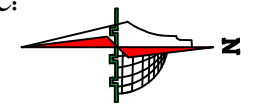


Third floor Diminution

Scale 1/100

Sheet # : A 13

Date :
23/10/2019

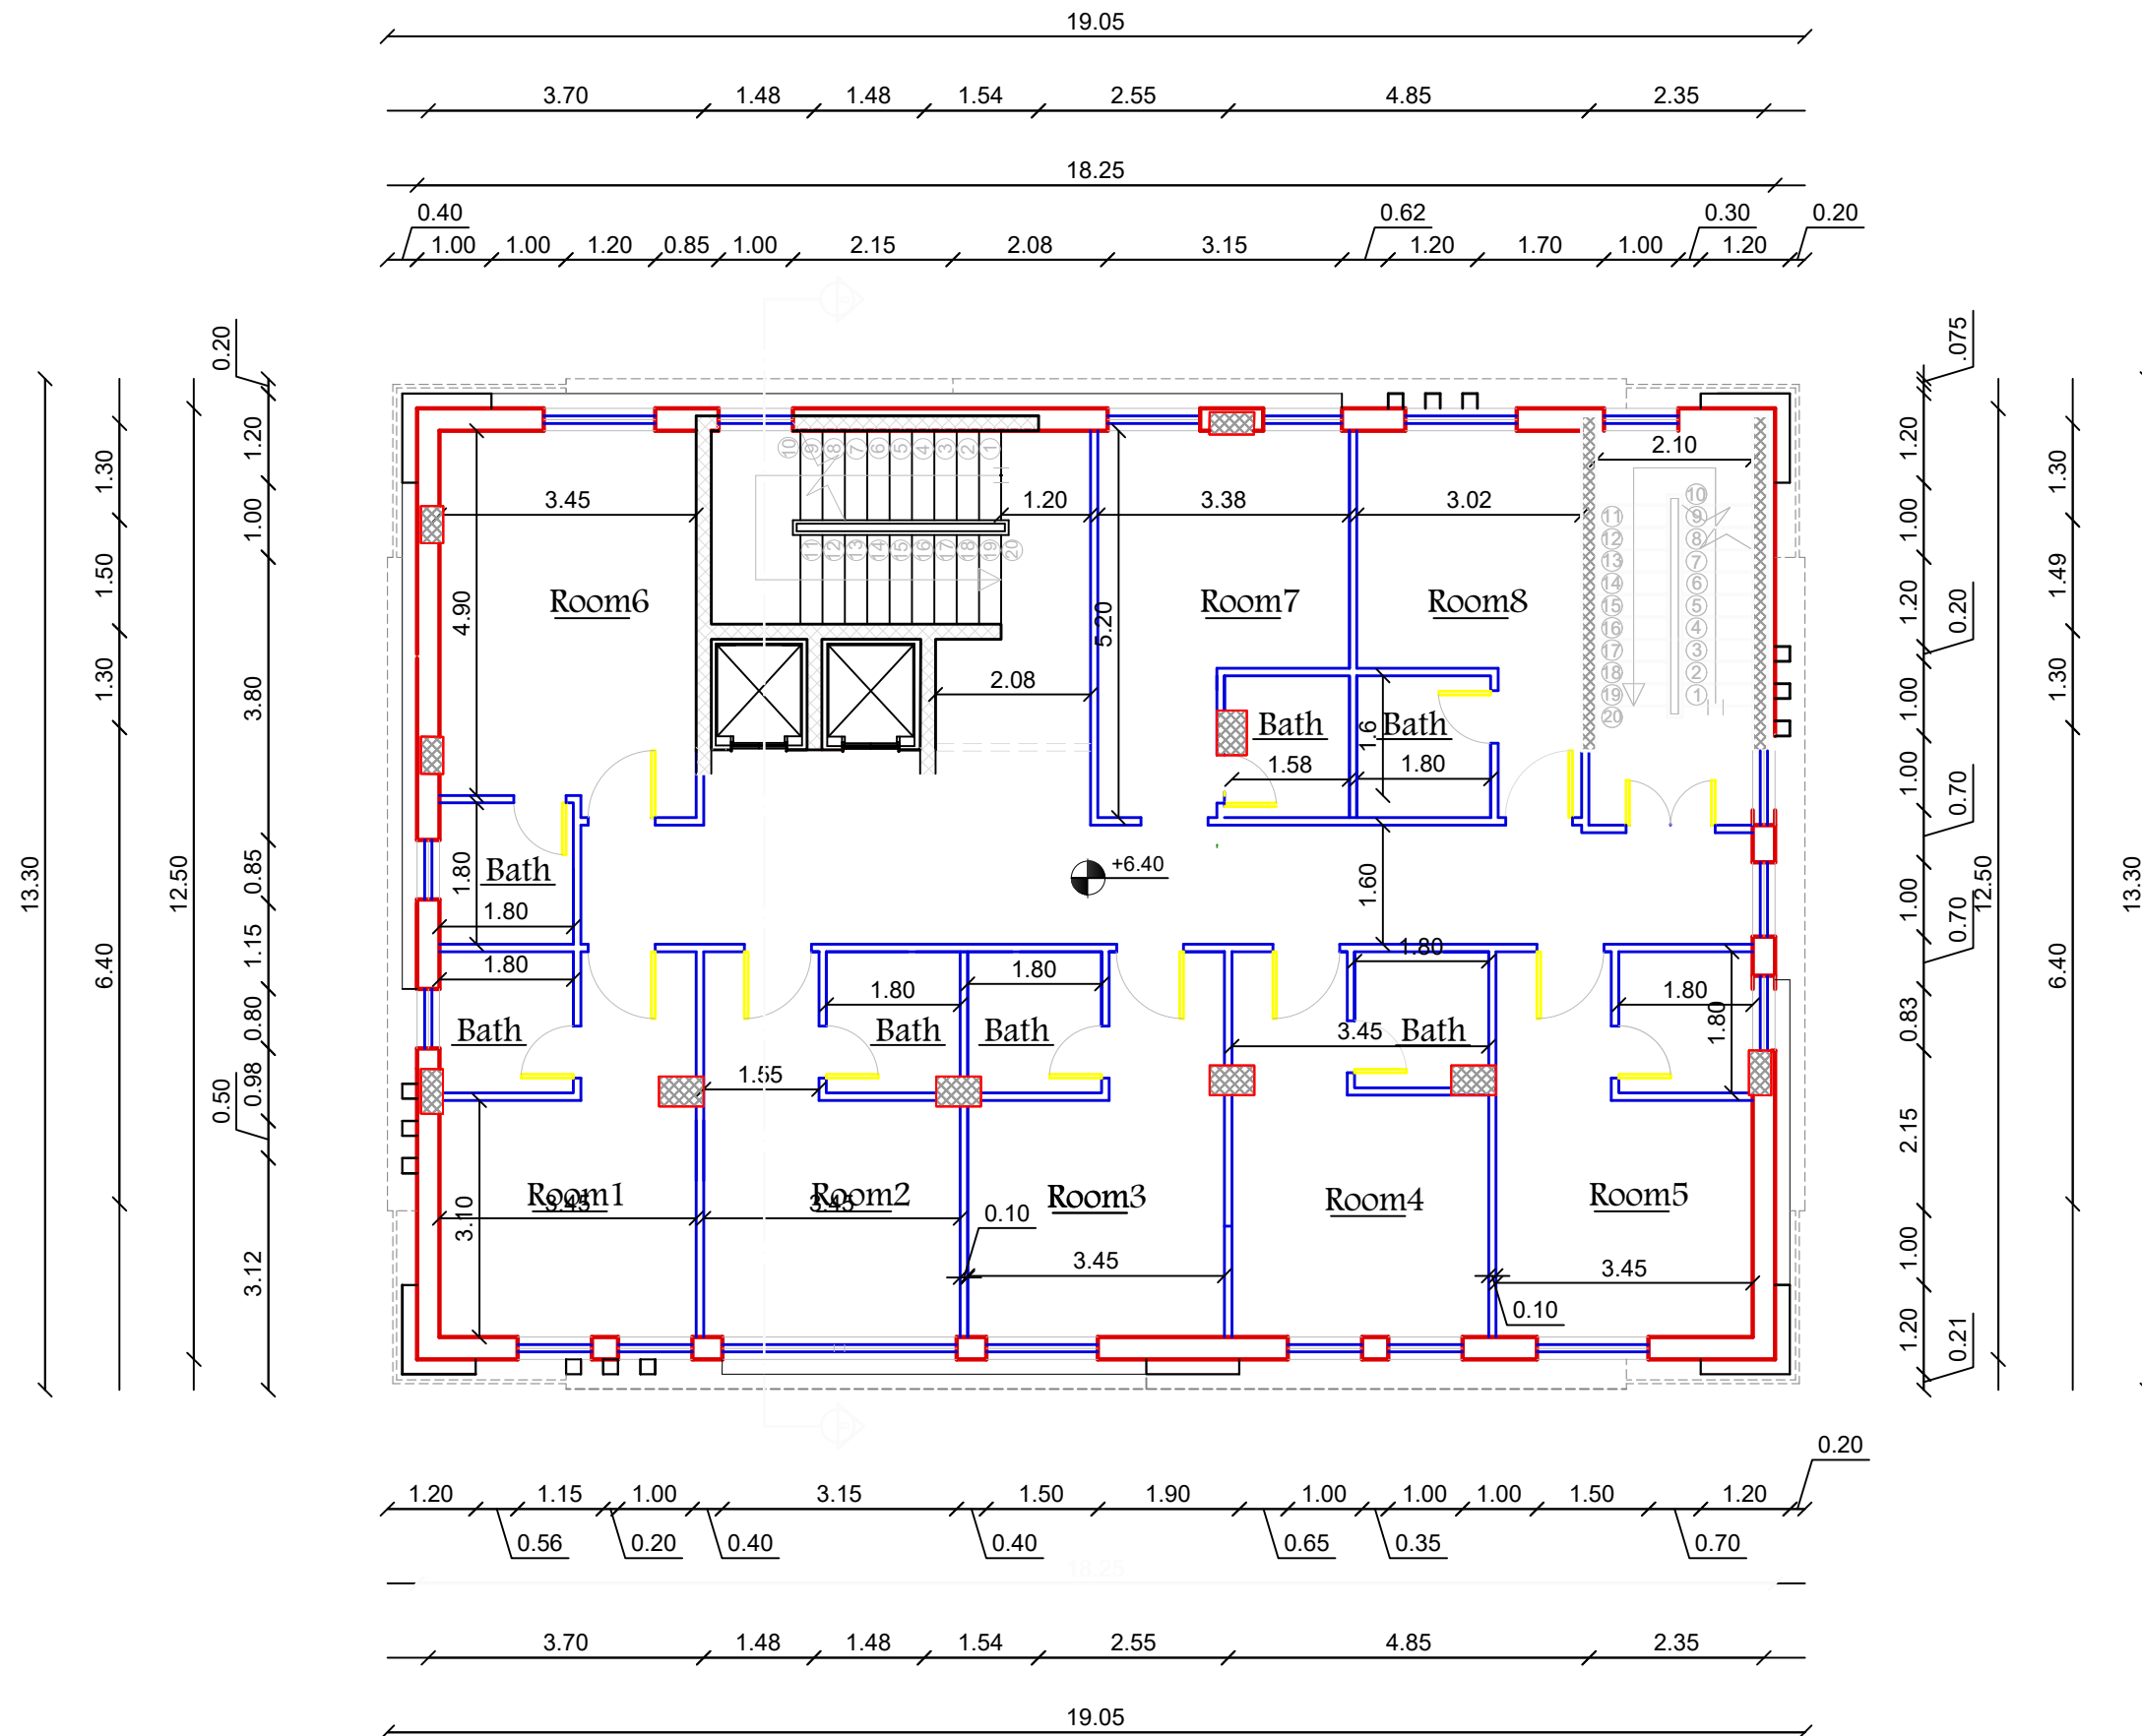




Palestine Polytechnic
university
Engineering college
Architecture Engineering

Supervisors:
Dr .Ghassan Dweik
Eng : Nahil Gutaina

Done by : Inas Jaradat

Note:

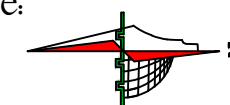


Third floor Furniture

Scale 1/100

Sheet # : A 1 4

Date :
23/10/2019

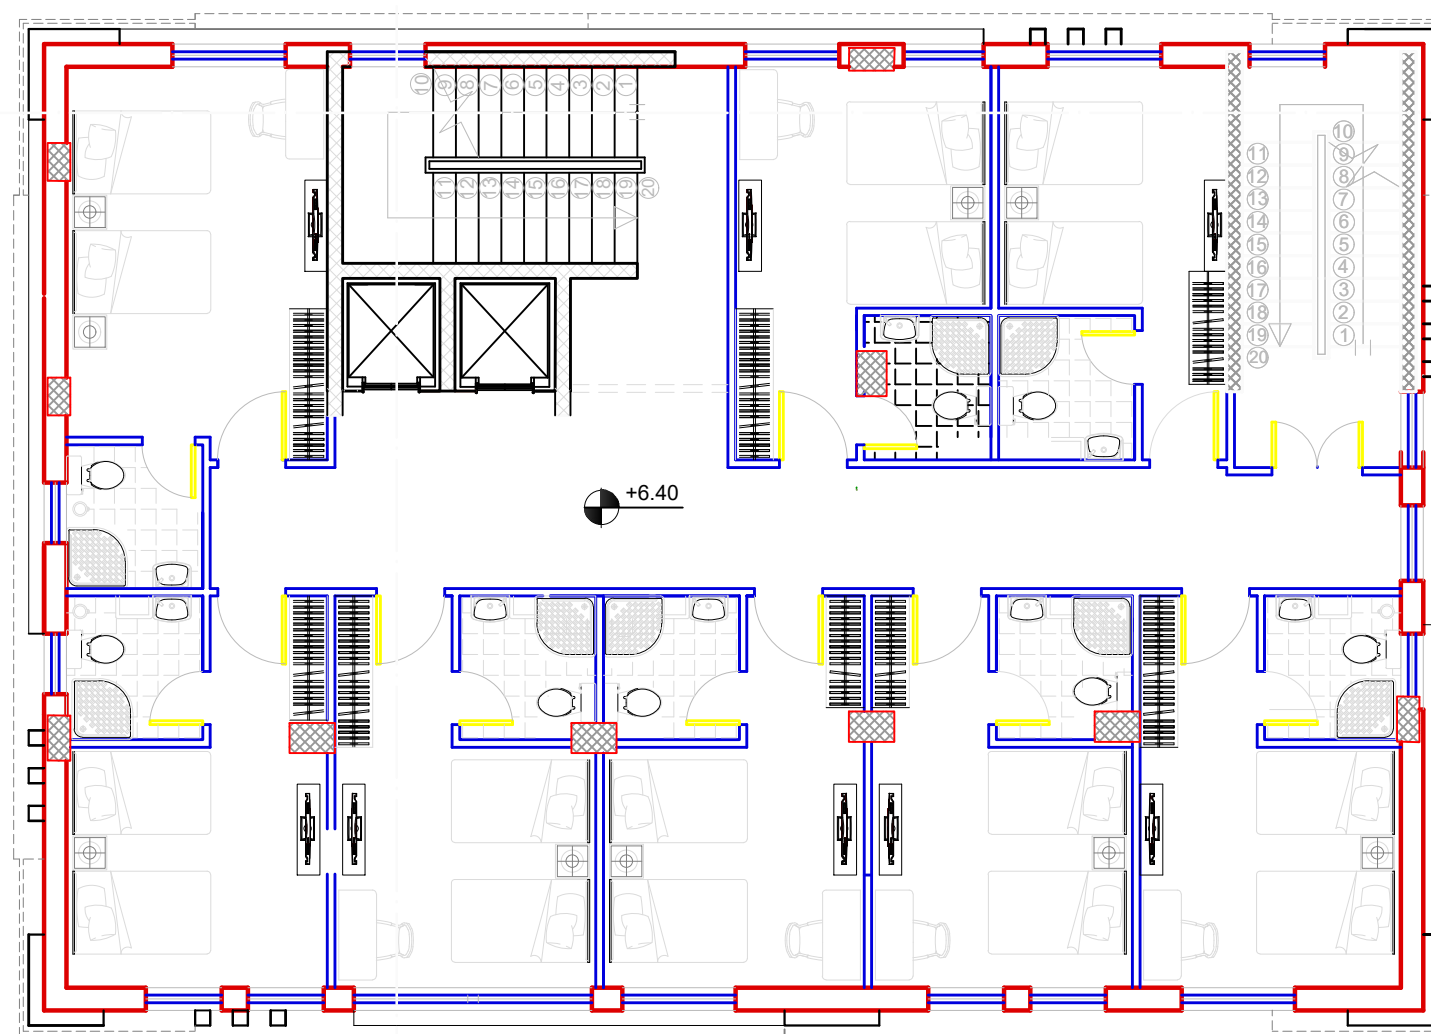




Palestine Polytechnic
university
Engineering college
Architecture Engineering

Supervisors:
Dr .Ghassan Dweik
Eng : Nahil Gutaina

Done by : Inas Jaradat

Note:

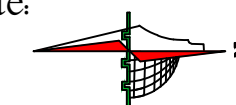


Fourth floor Diminution

Scale 1/100

Sheet # : A 15

Date :
23/10/2019

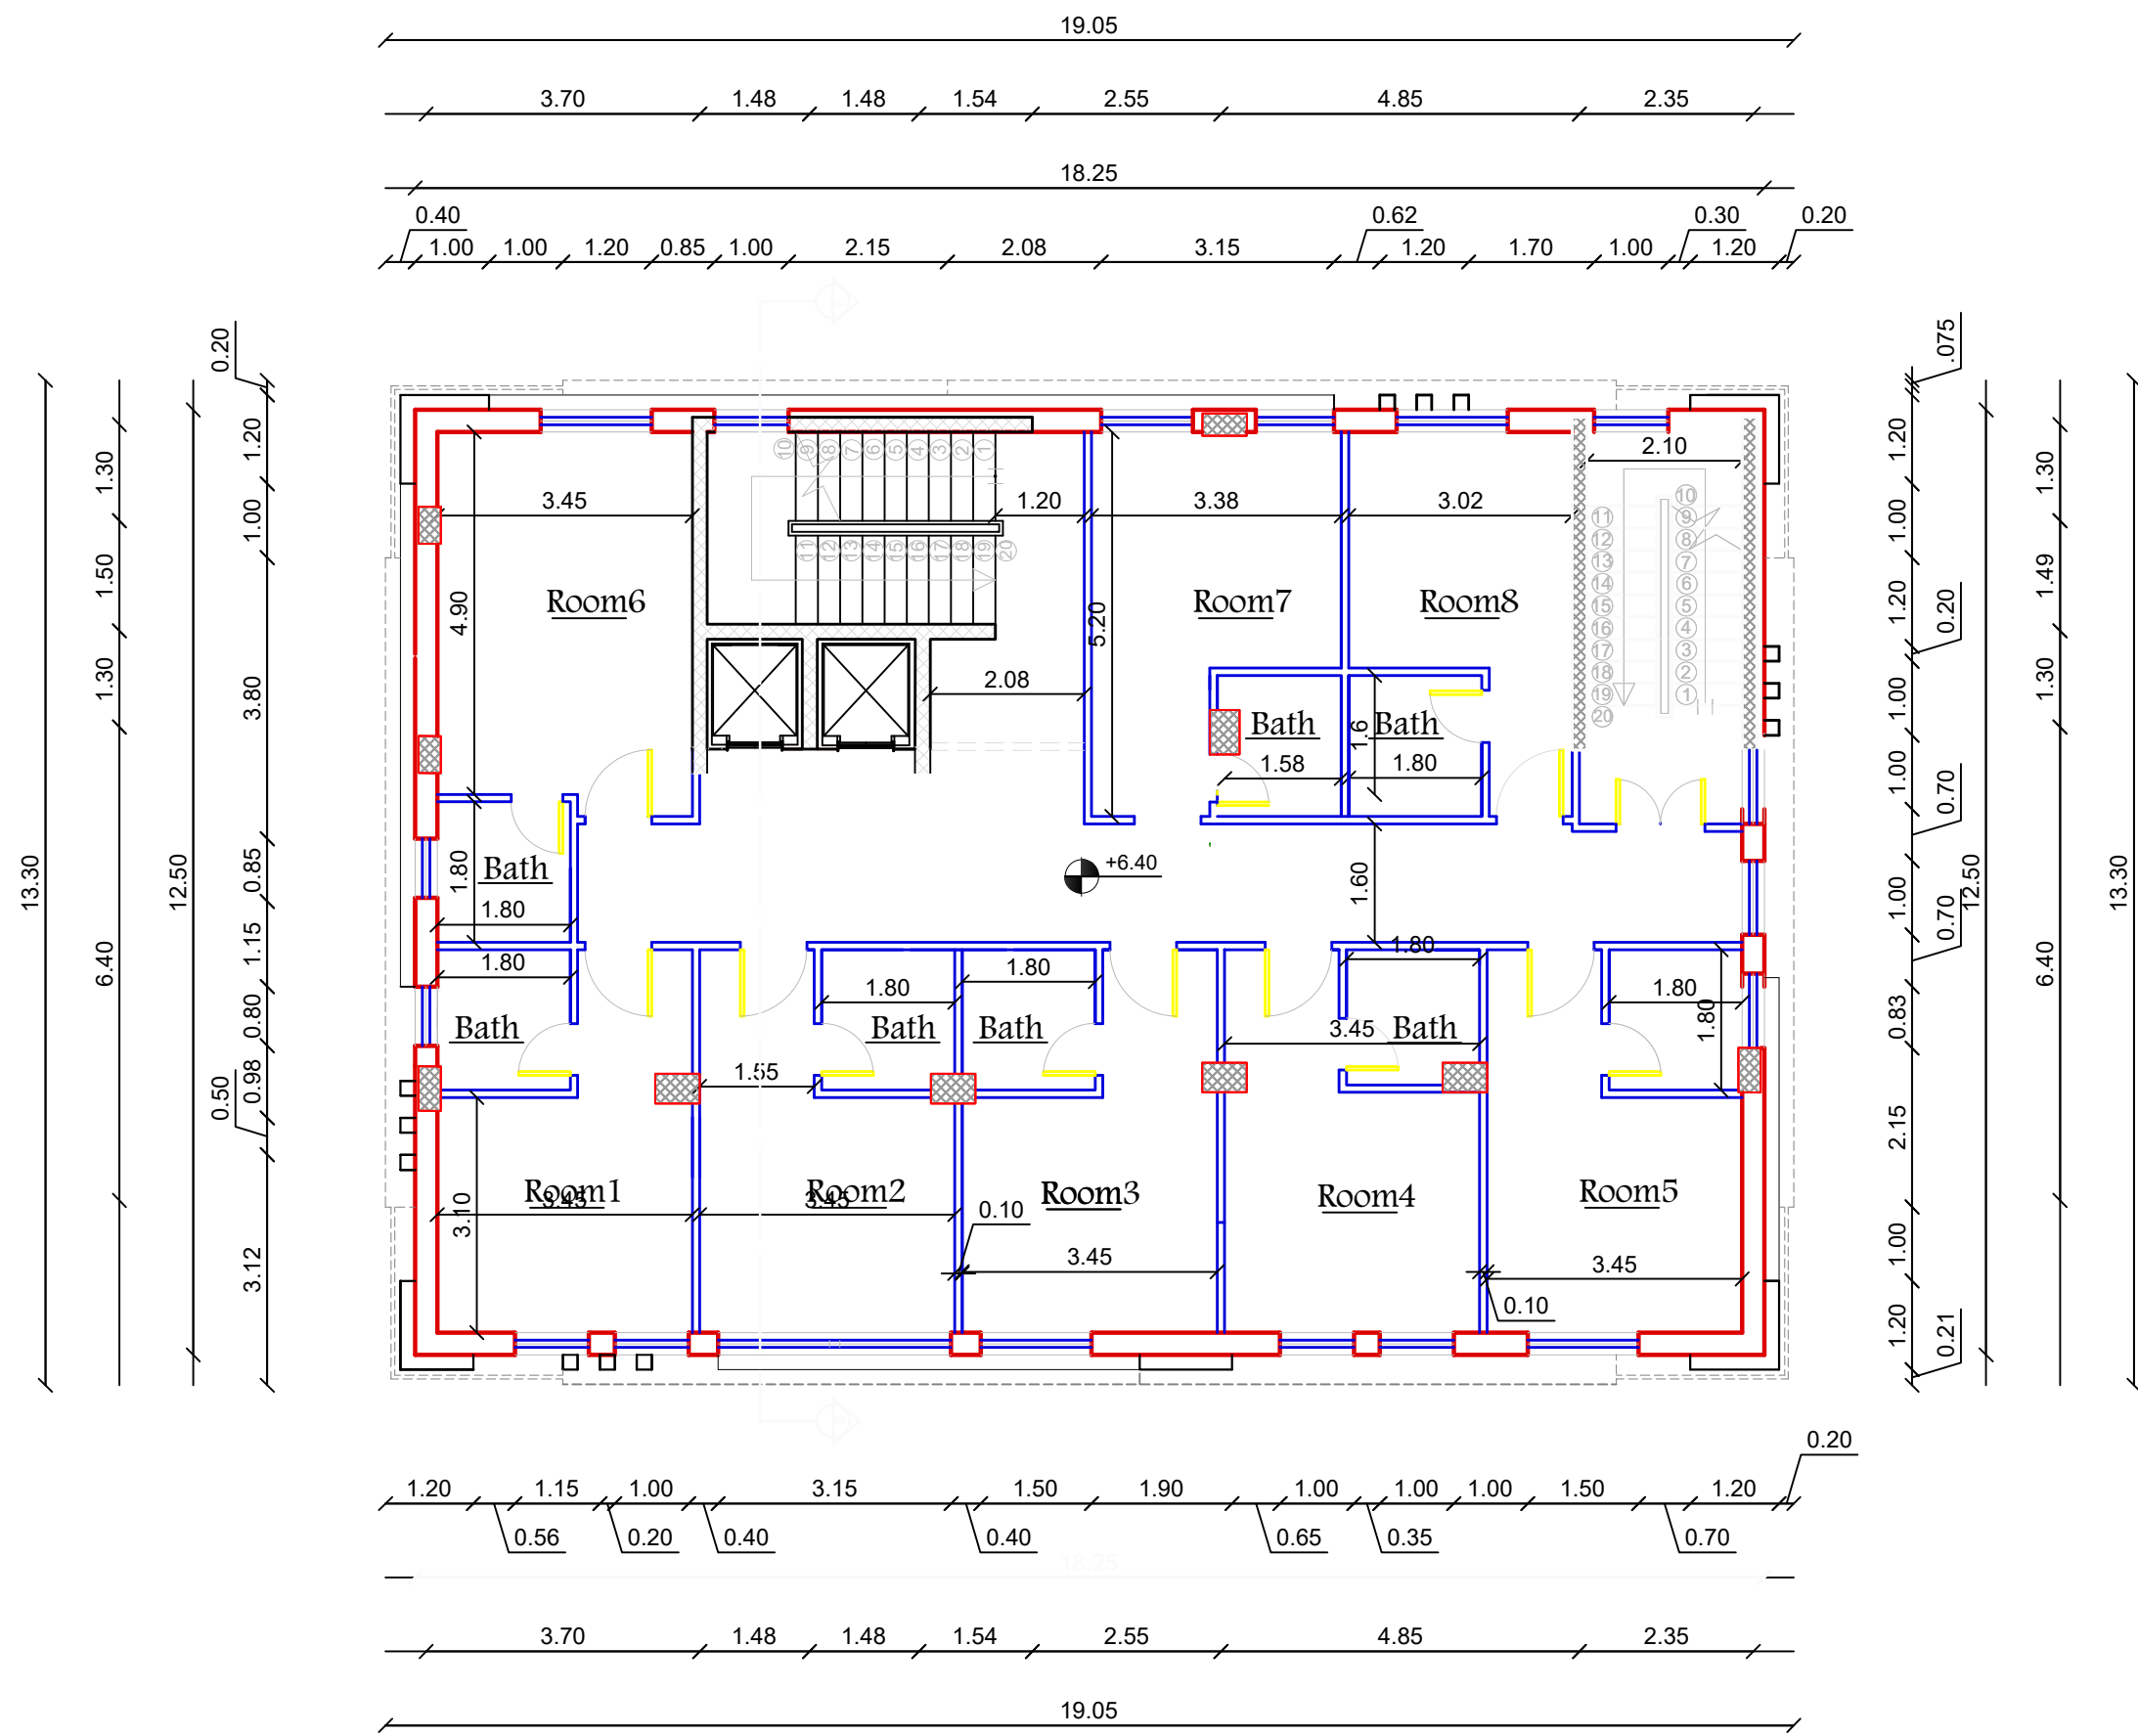




Palestine Polytechnic
university
Engineering college
Architecture Engineering

Supervisors:
Dr .Ghassan Dweik
Eng : Nahil Gutaina

Done by : Inas Jaradat

Note:

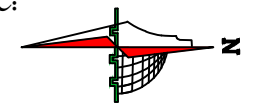


Fifth floor Diminution

Scale 1/100

Sheet # : A 17

Date :
23/10/2019

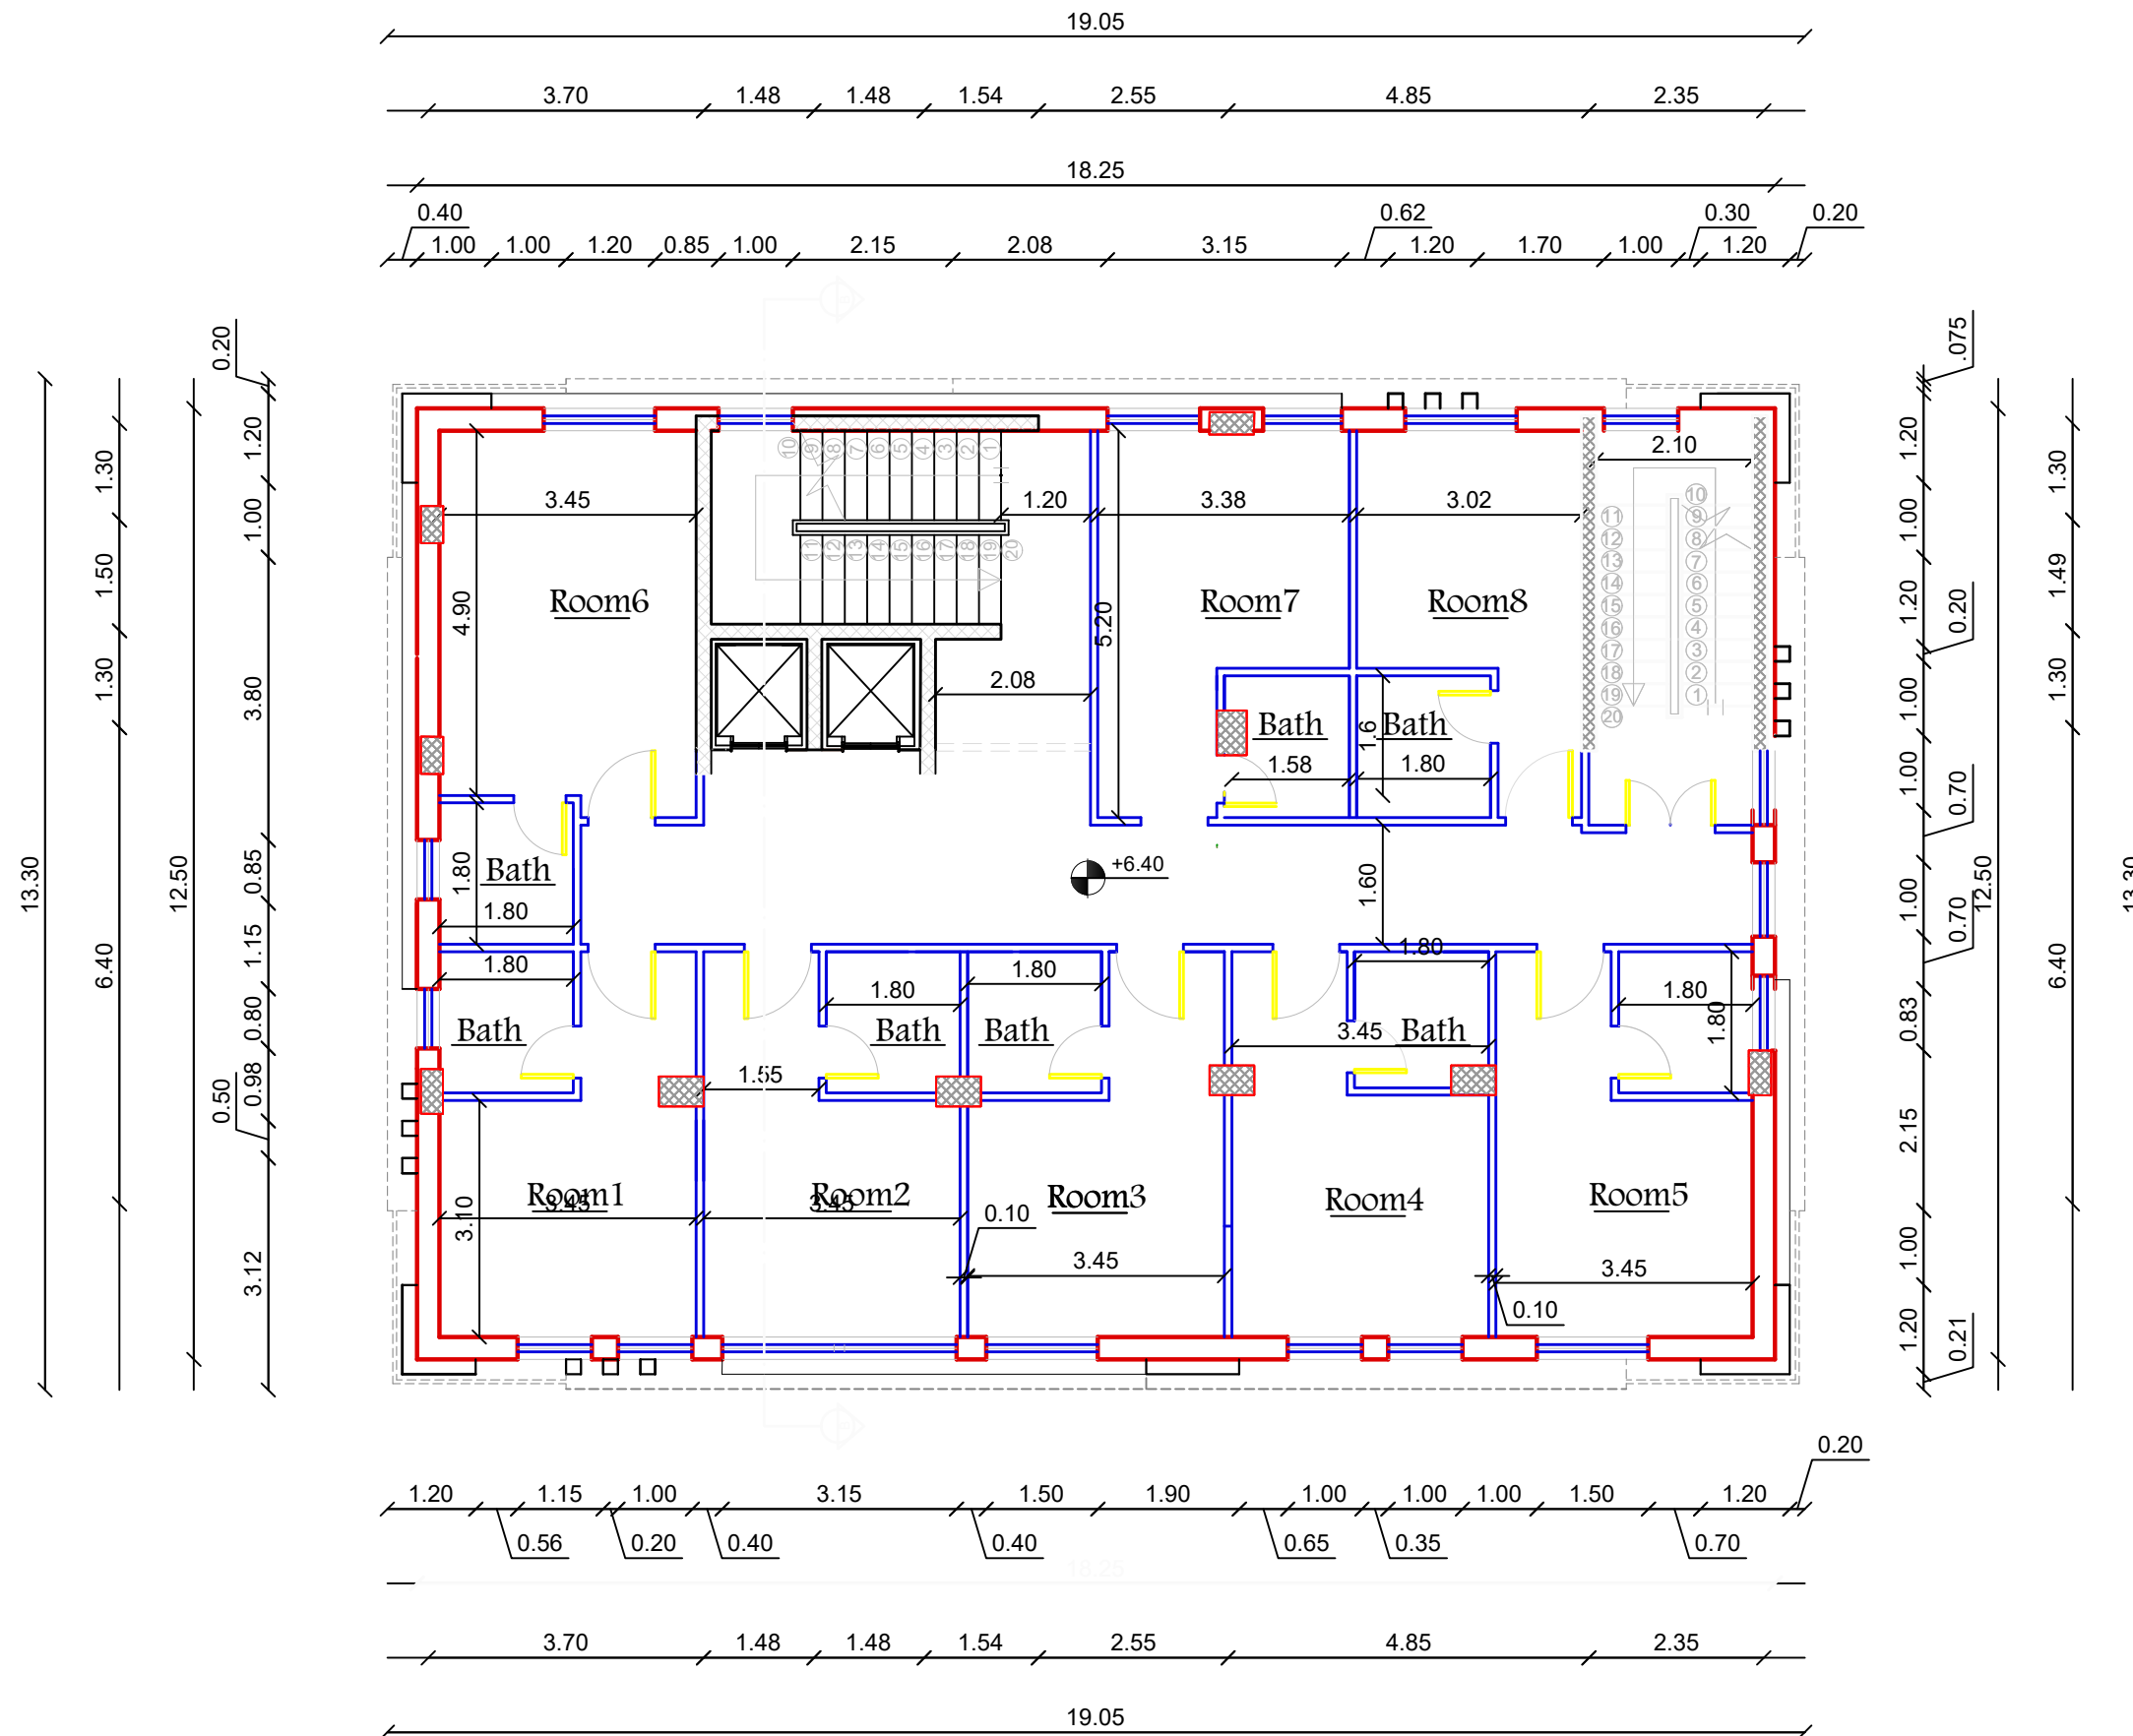




Palestine Polytechnic
university
Engineering college
Architecture Engineering

Supervisors:
Dr .Ghassan Dweik
Eng : Nahil Gutaina

Done by : Inas Jaradat

Note:

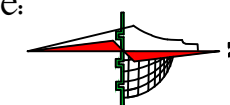


Fifth floor Furniture

Scale 1/100

Sheet # : A 1 8

Date :
23/10/2019

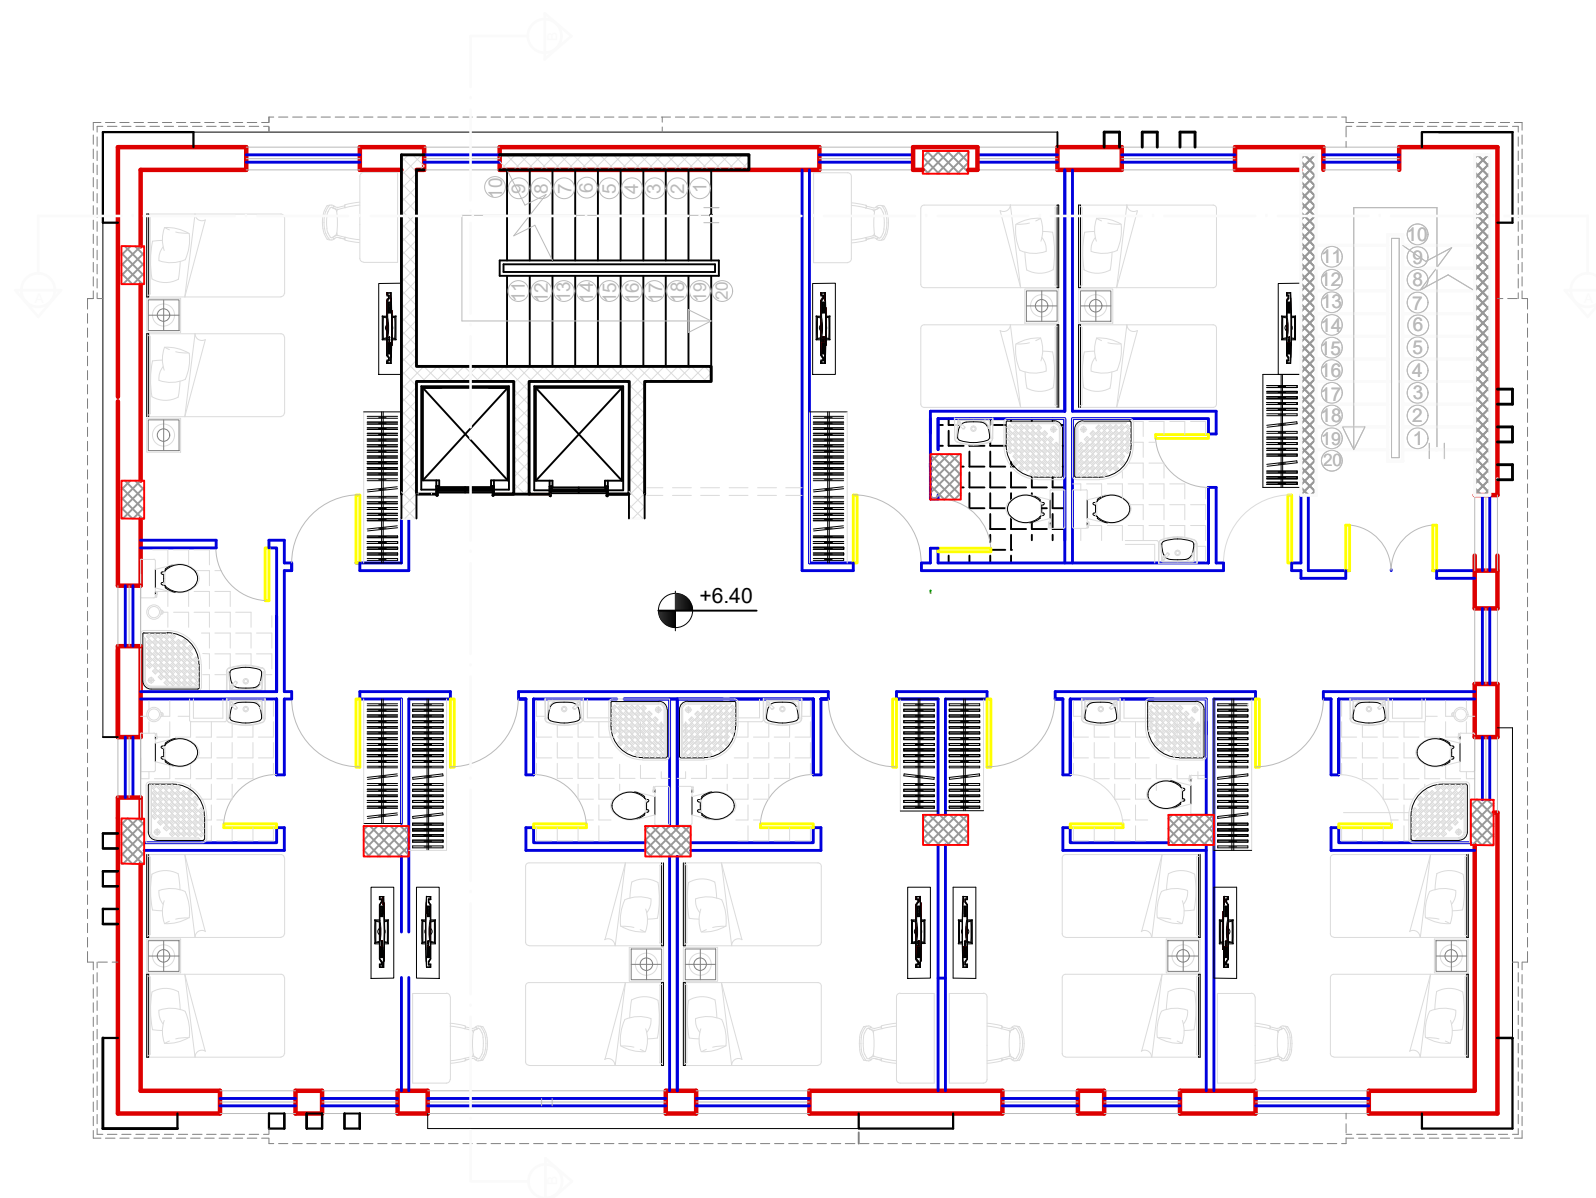




Palestine Polytechnic
university
Engineering college
Architecture Engineering

Supervisors:
Dr .Ghassan Dweik
Eng : Nahil Gutaina

Done by : Inas Jaradat

Note:

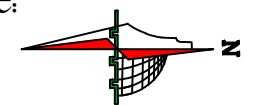


sixth floor Diminution

Scale 1/100

Sheet # : A 19

Date :
23/10/2019

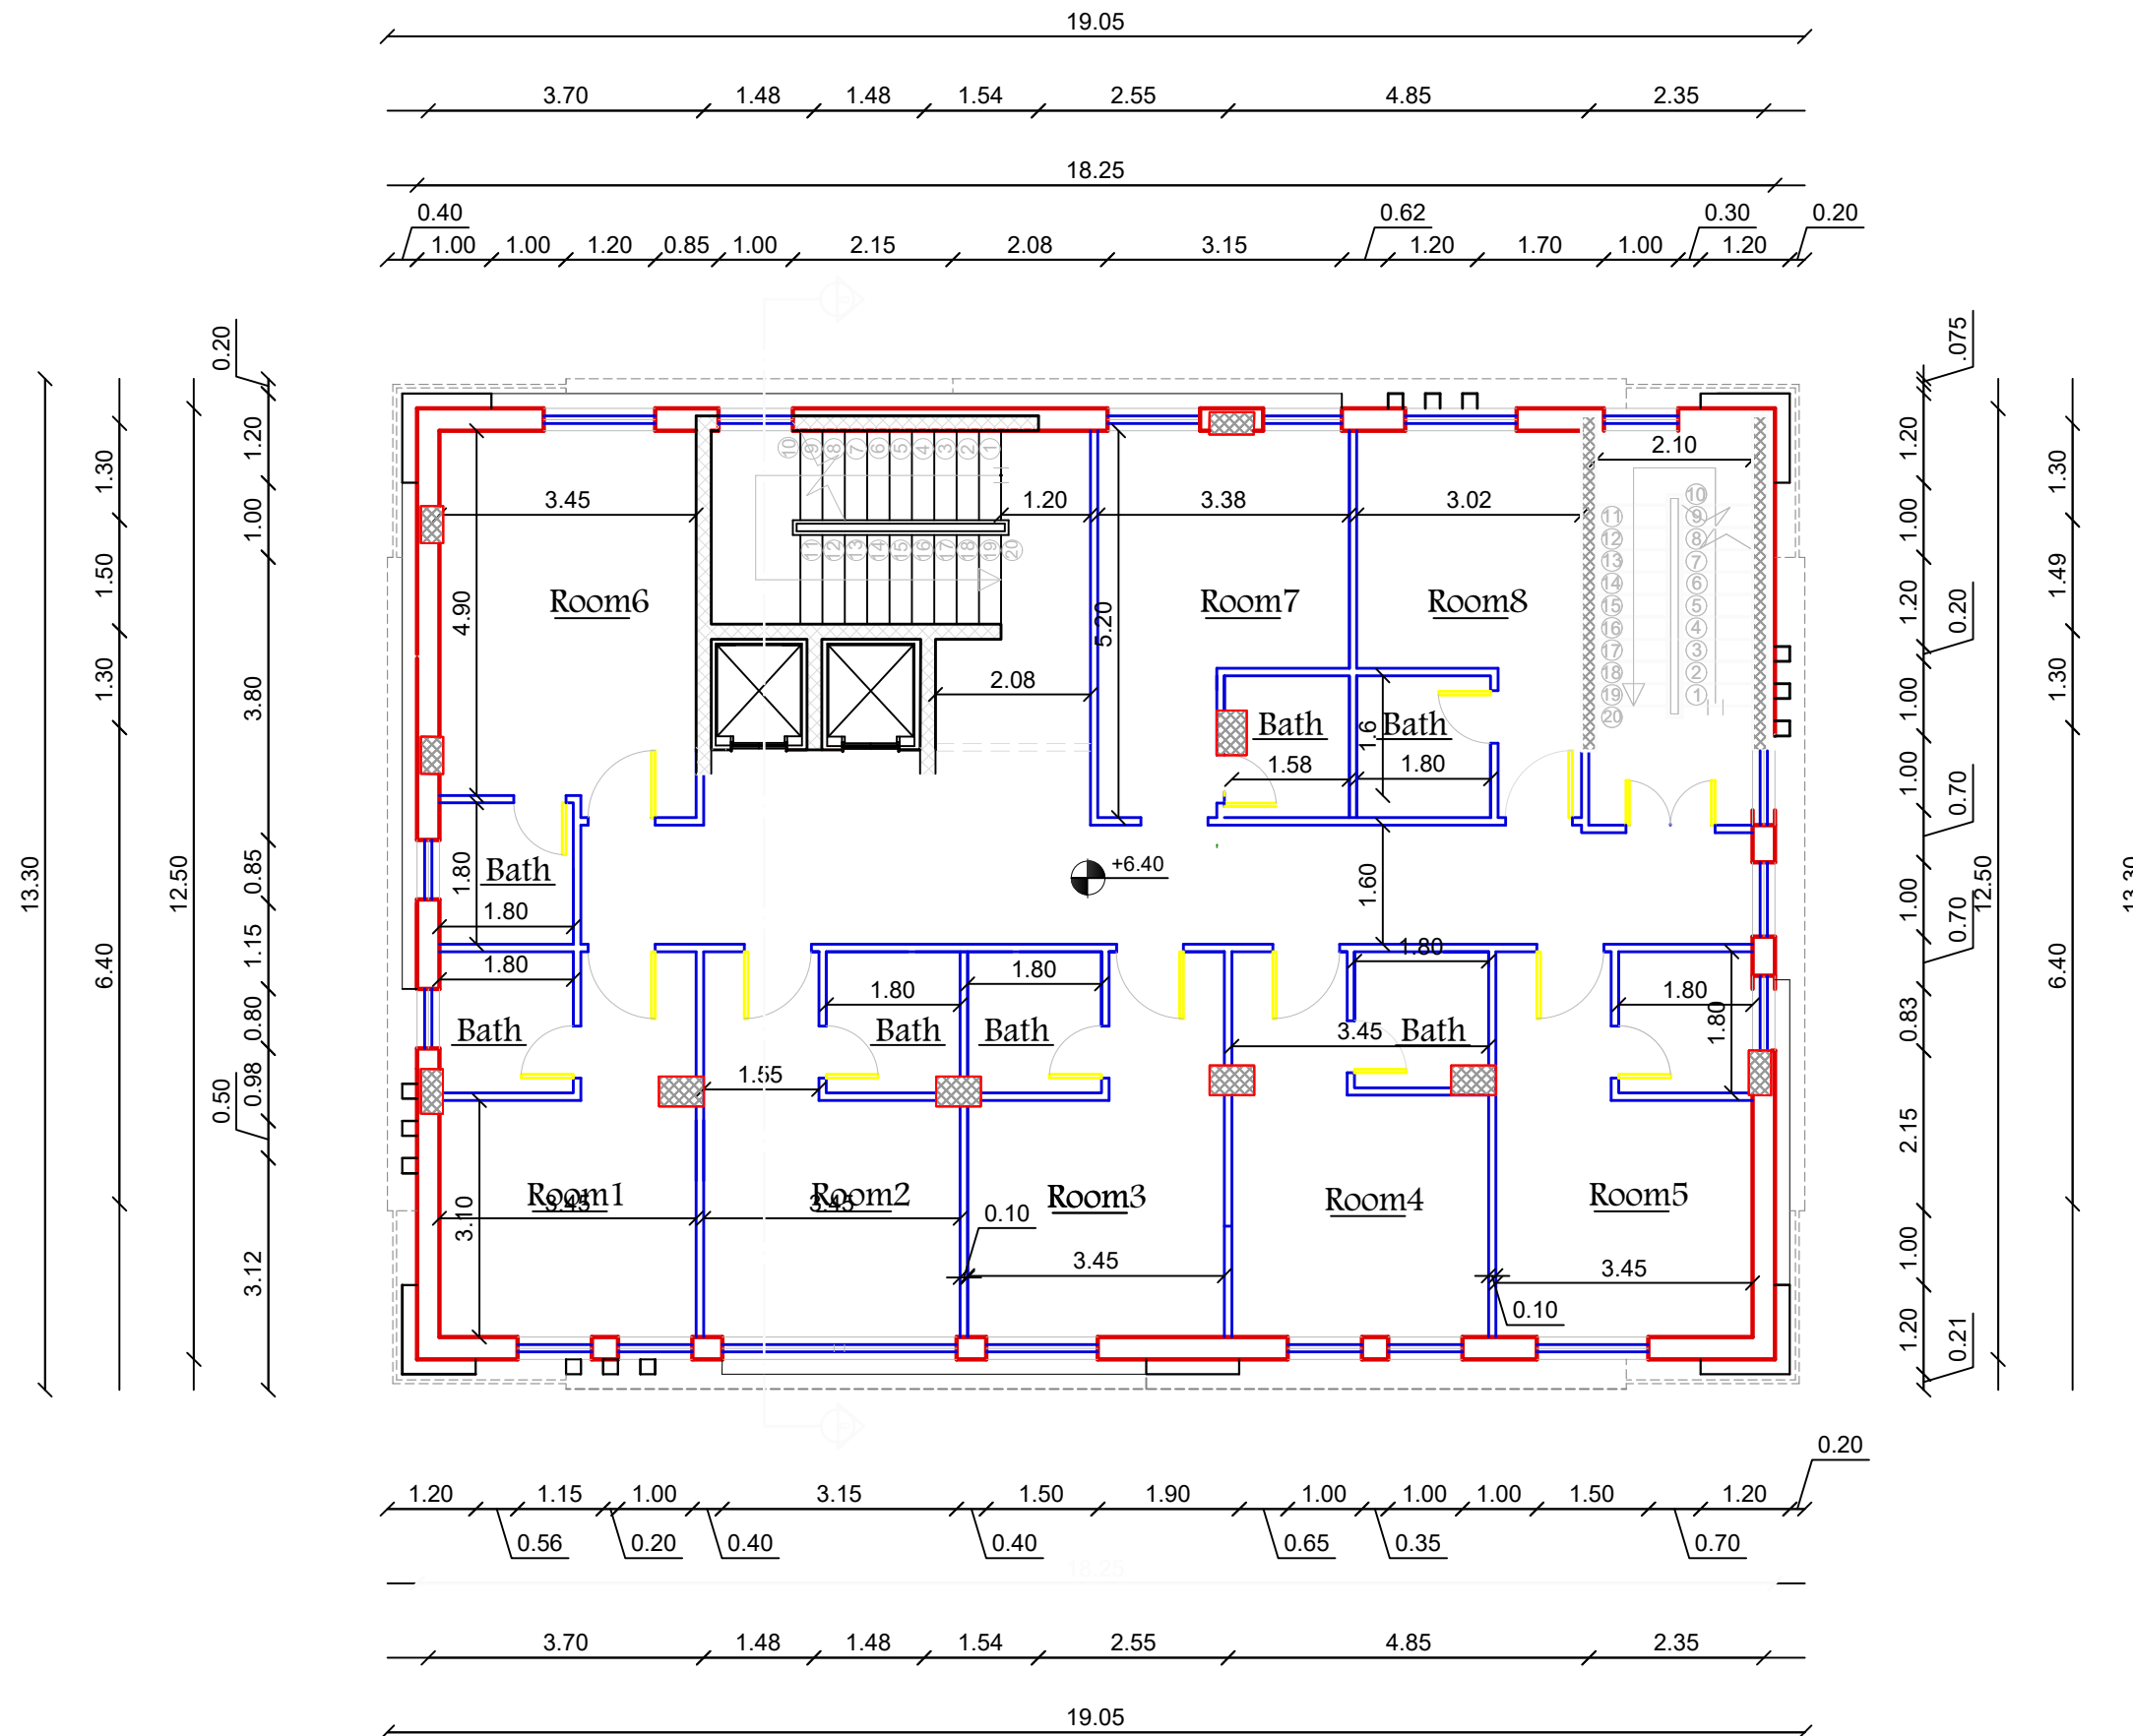




Palestine Polytechnic
university
Engineering college
Architecture Engineering

Supervisors:
Dr .Ghassan Dweik
Eng : Nahil Gutaina

Done by : Inas Jaradat

Note:

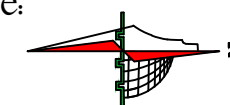


sixth floor Furniture

Scale 1/100

Sheet # : A 2 0

Date :
23/10/2019

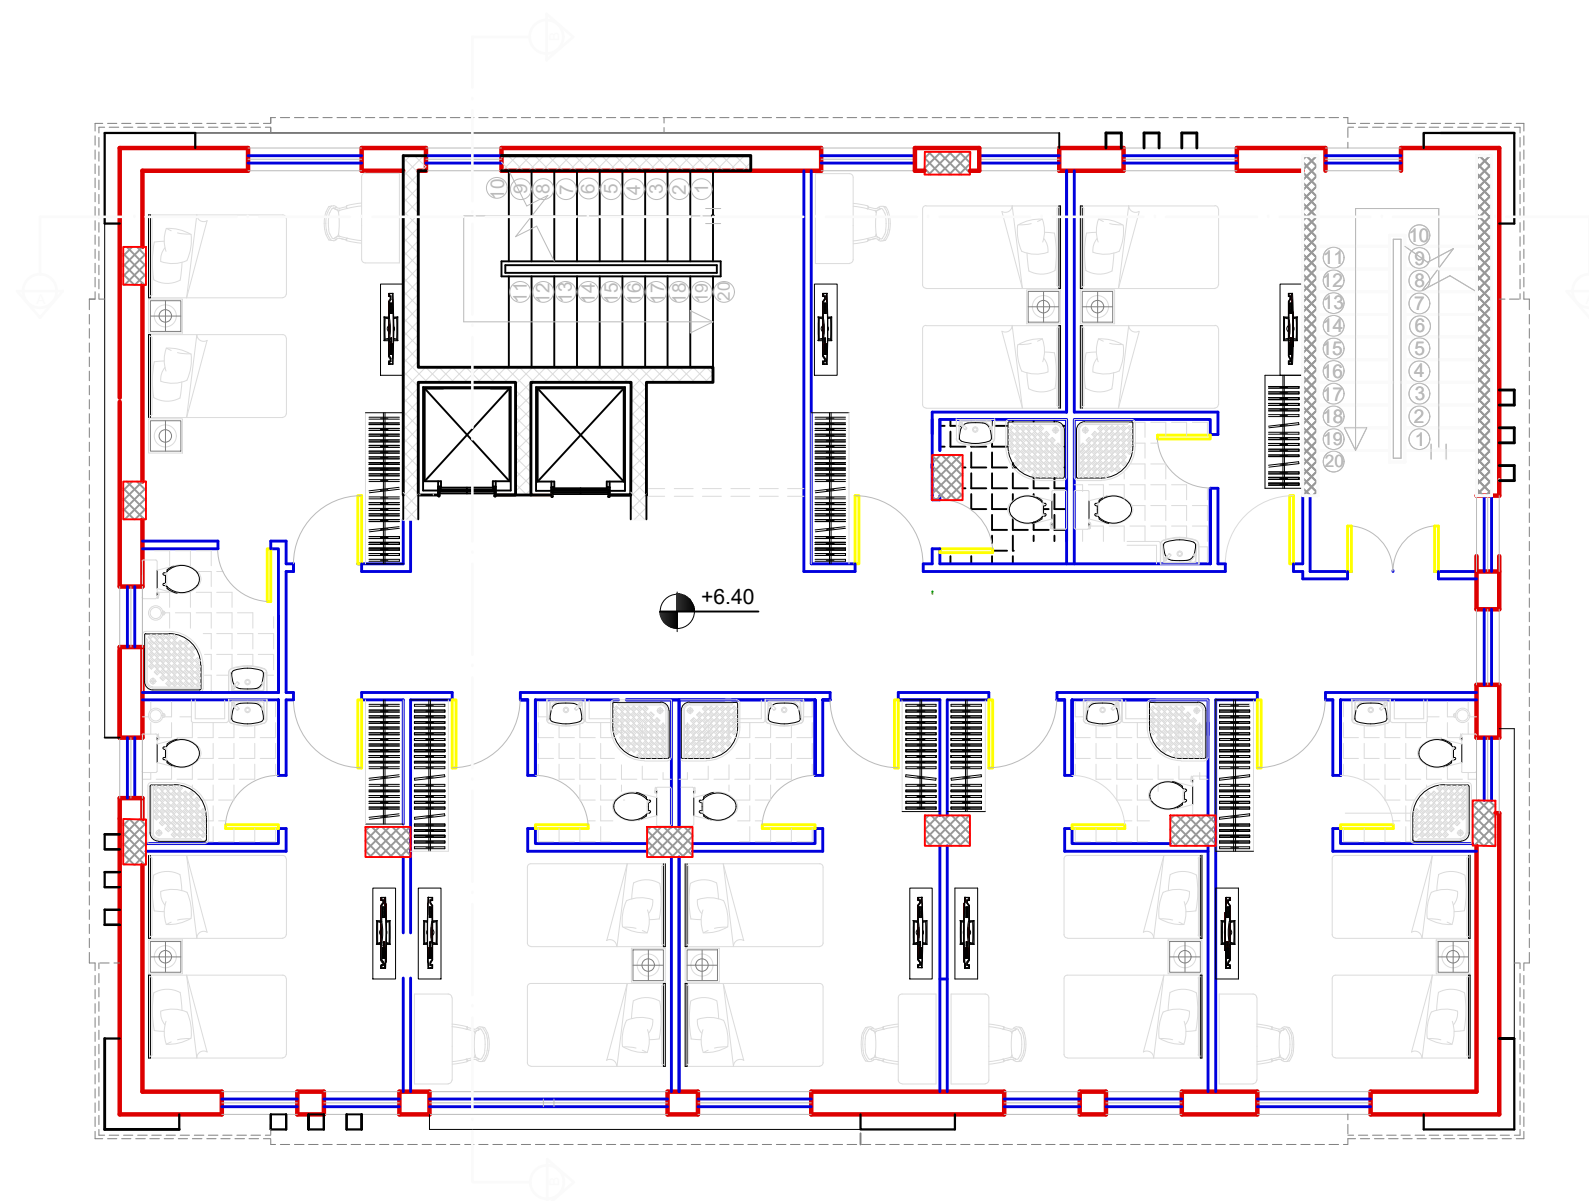




Palestine Polytechnic
university
Engineering college
Architecture Engineering

Supervisors:
Dr .Ghassan Dweik
Eng : Nahil Gutaina

Done by : Inas Jaradat

Note:

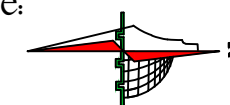



Roof floor Furniture

Scale 1/100

Sheet # : A 2 2

Date :
23/10/2019

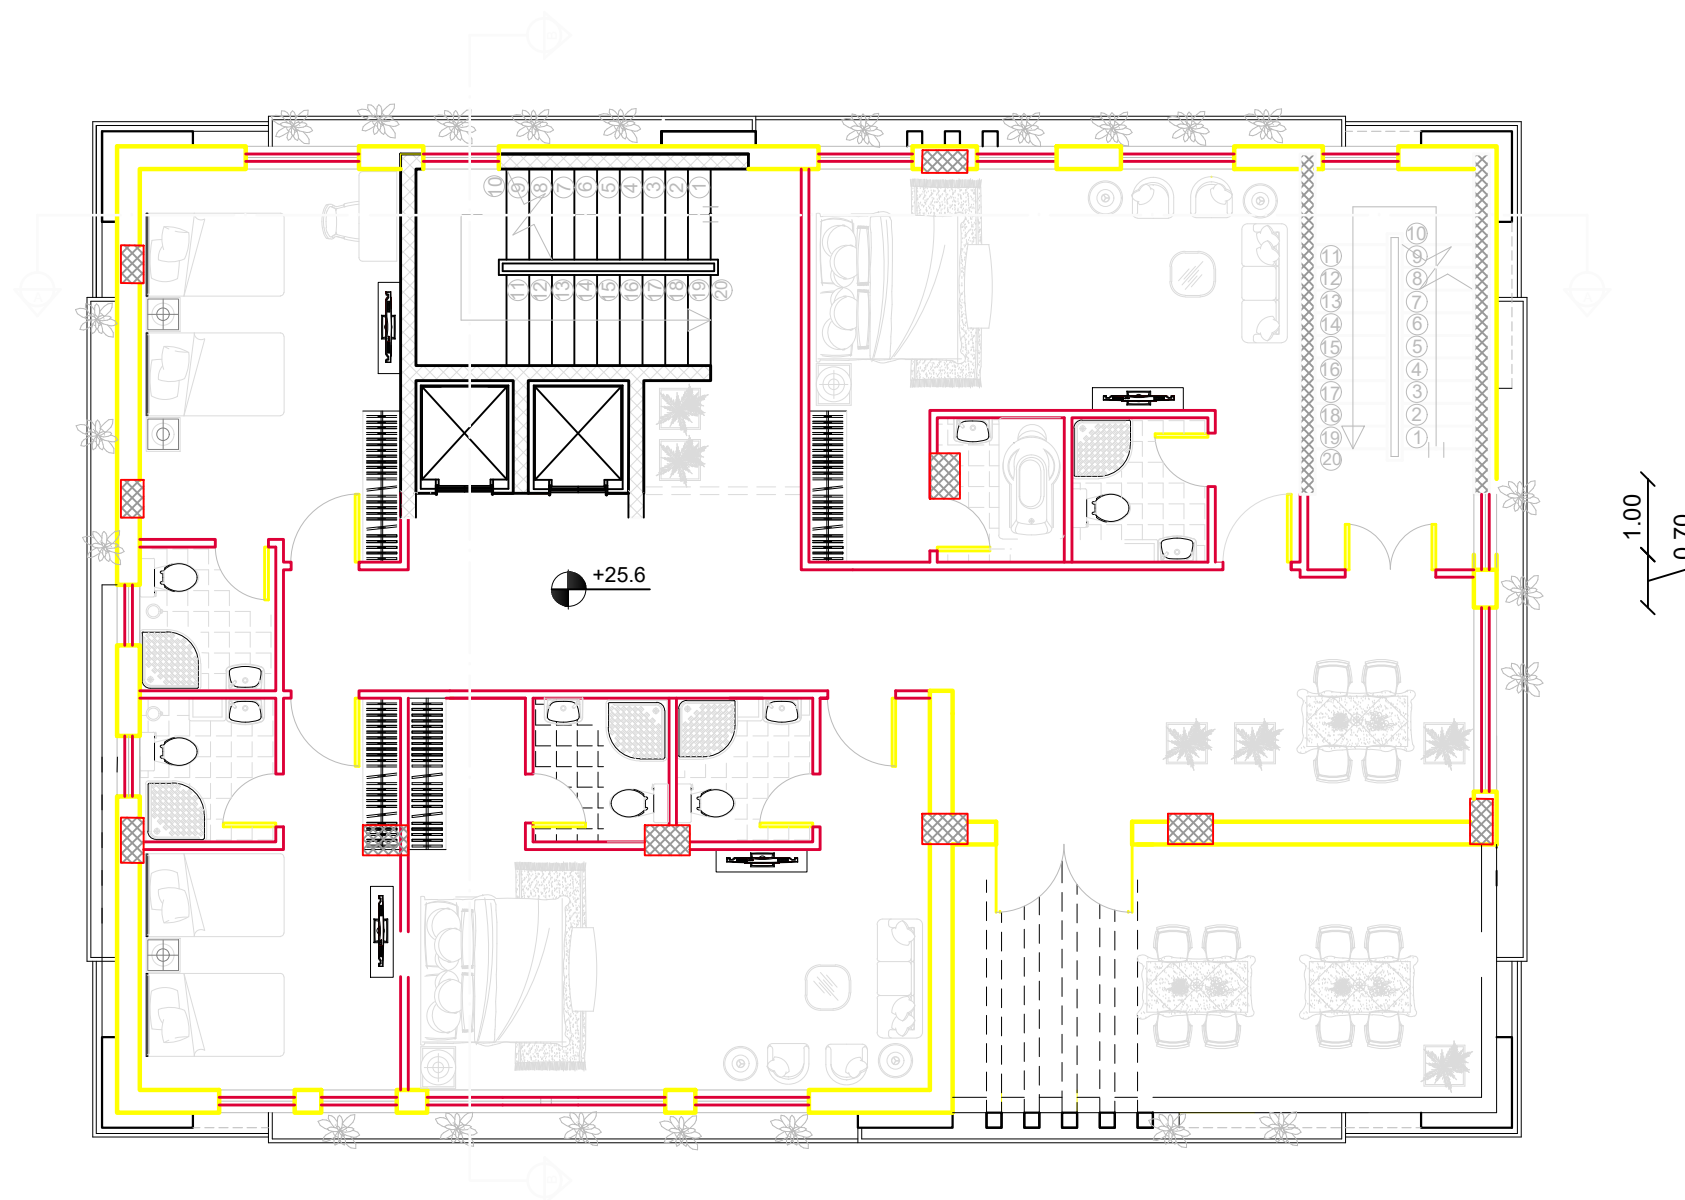


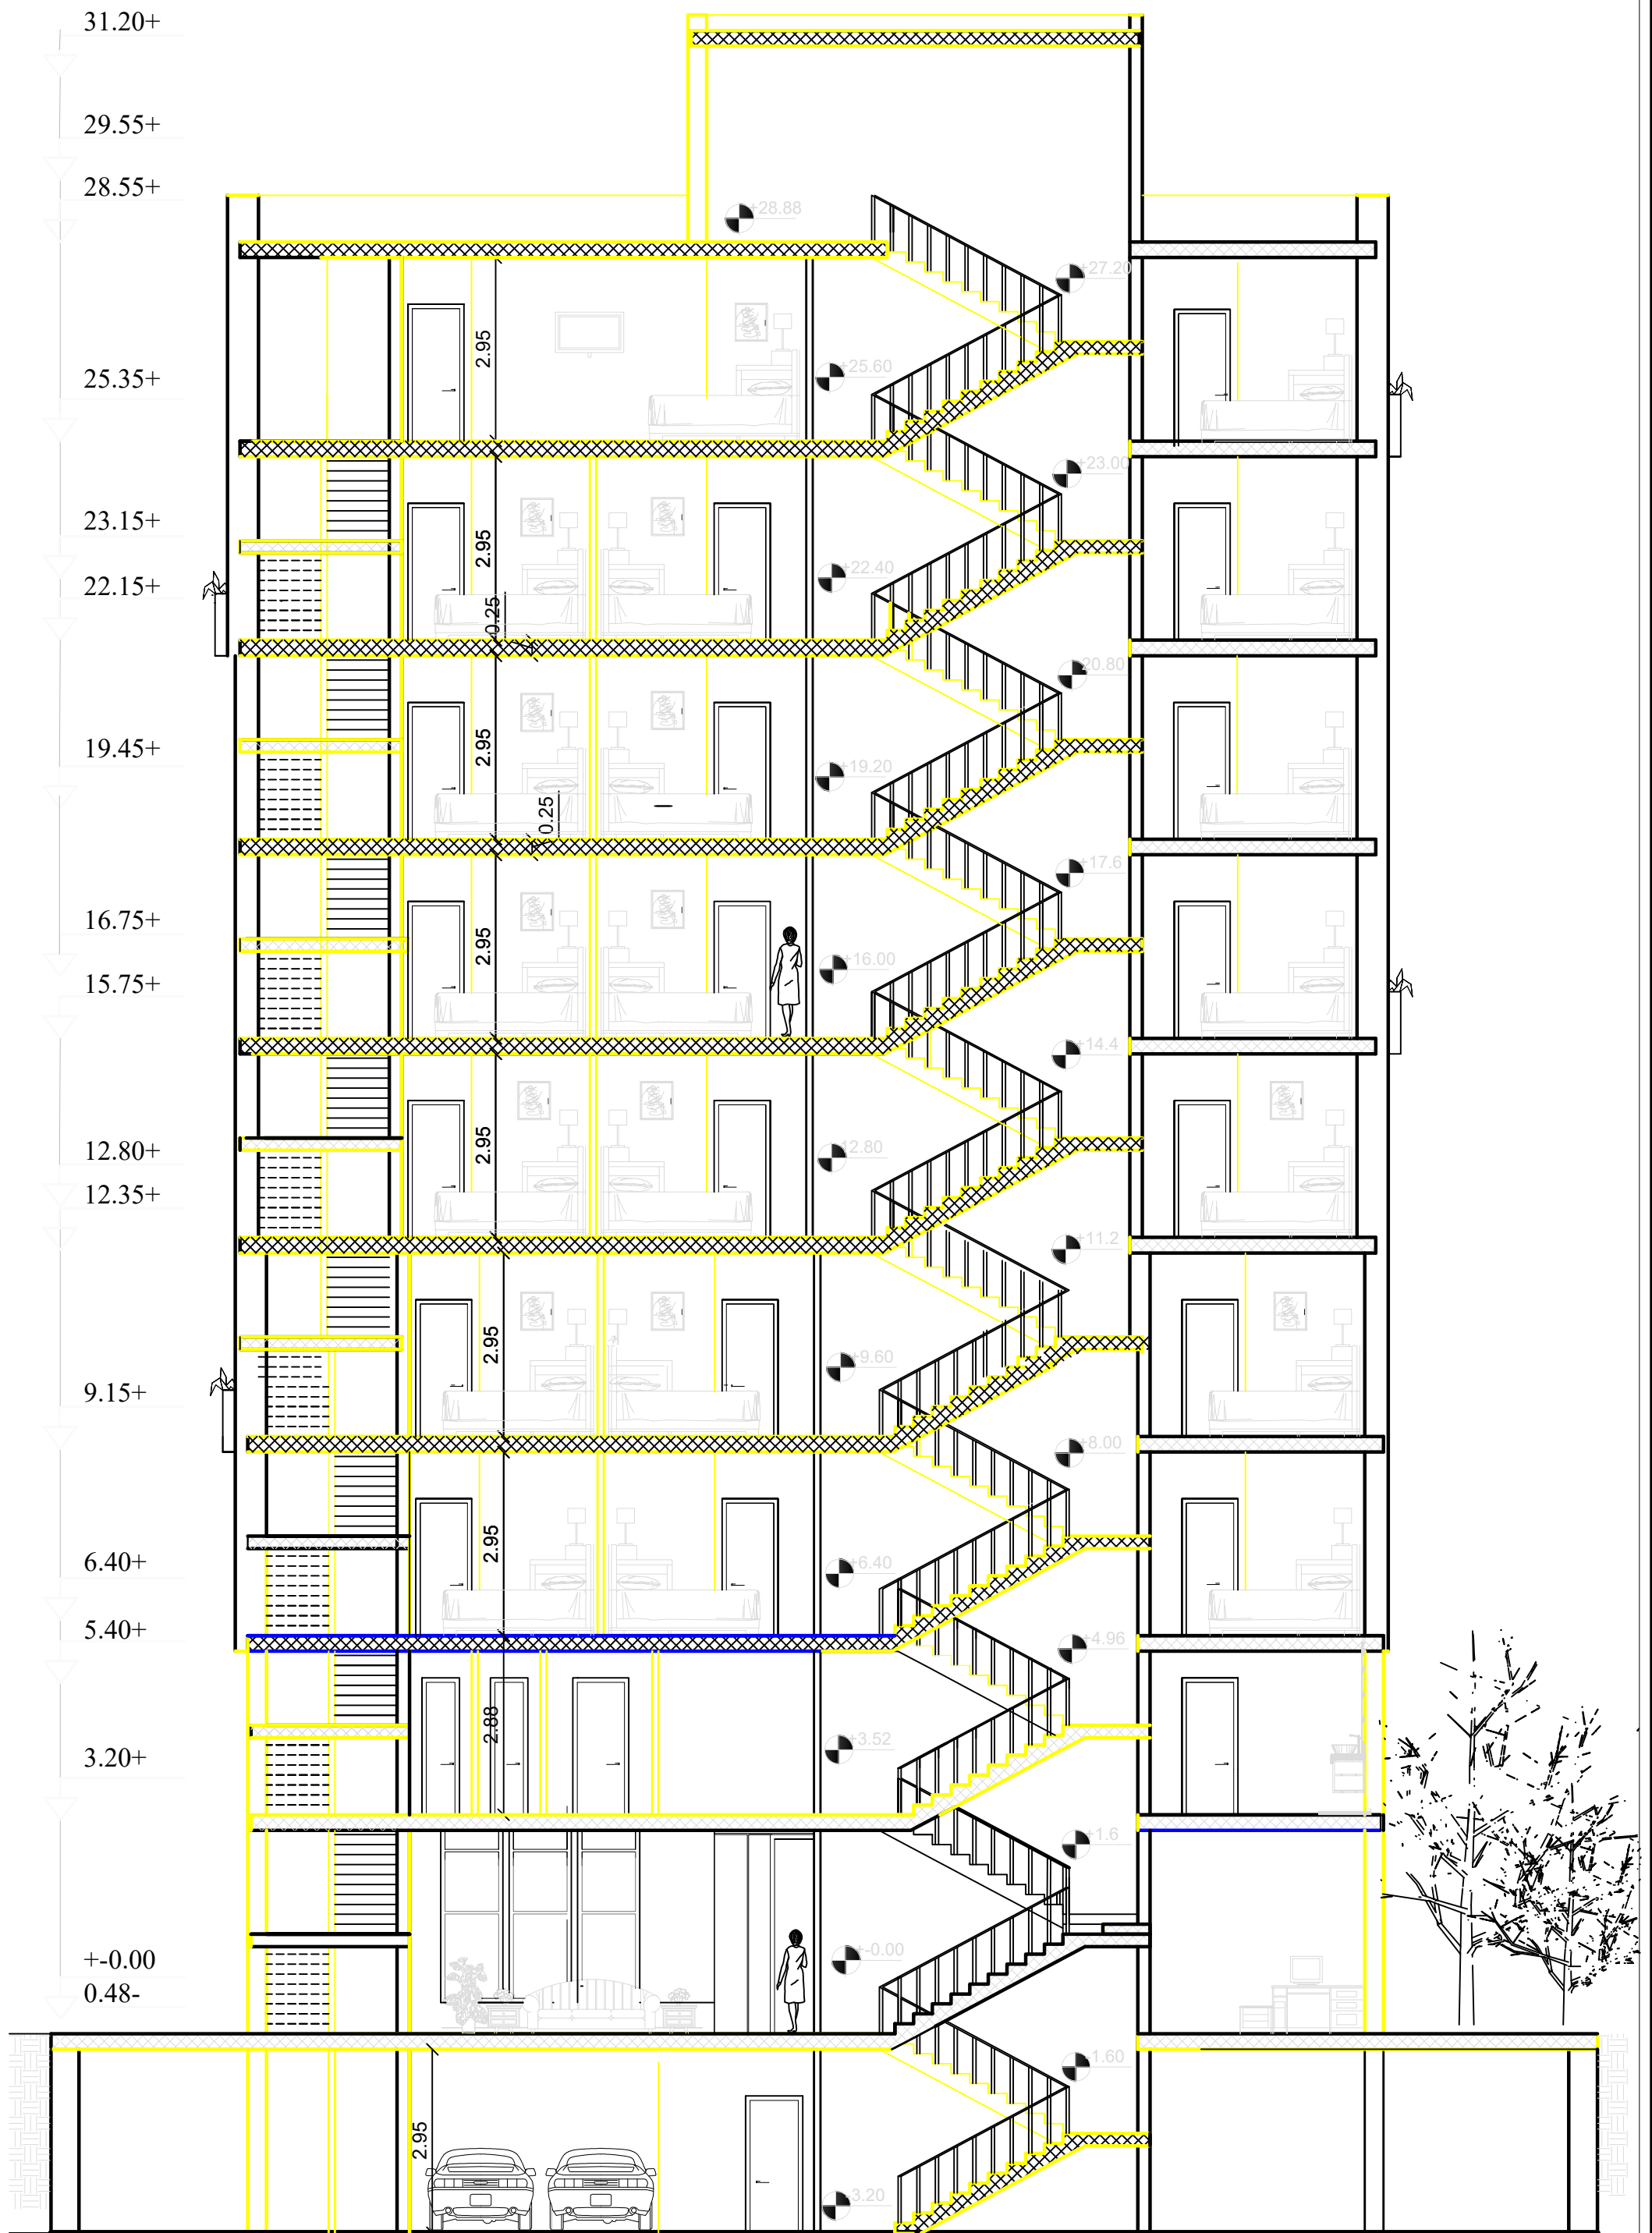

Section A-A

Scale 1/100

Sheet # :A 2 3

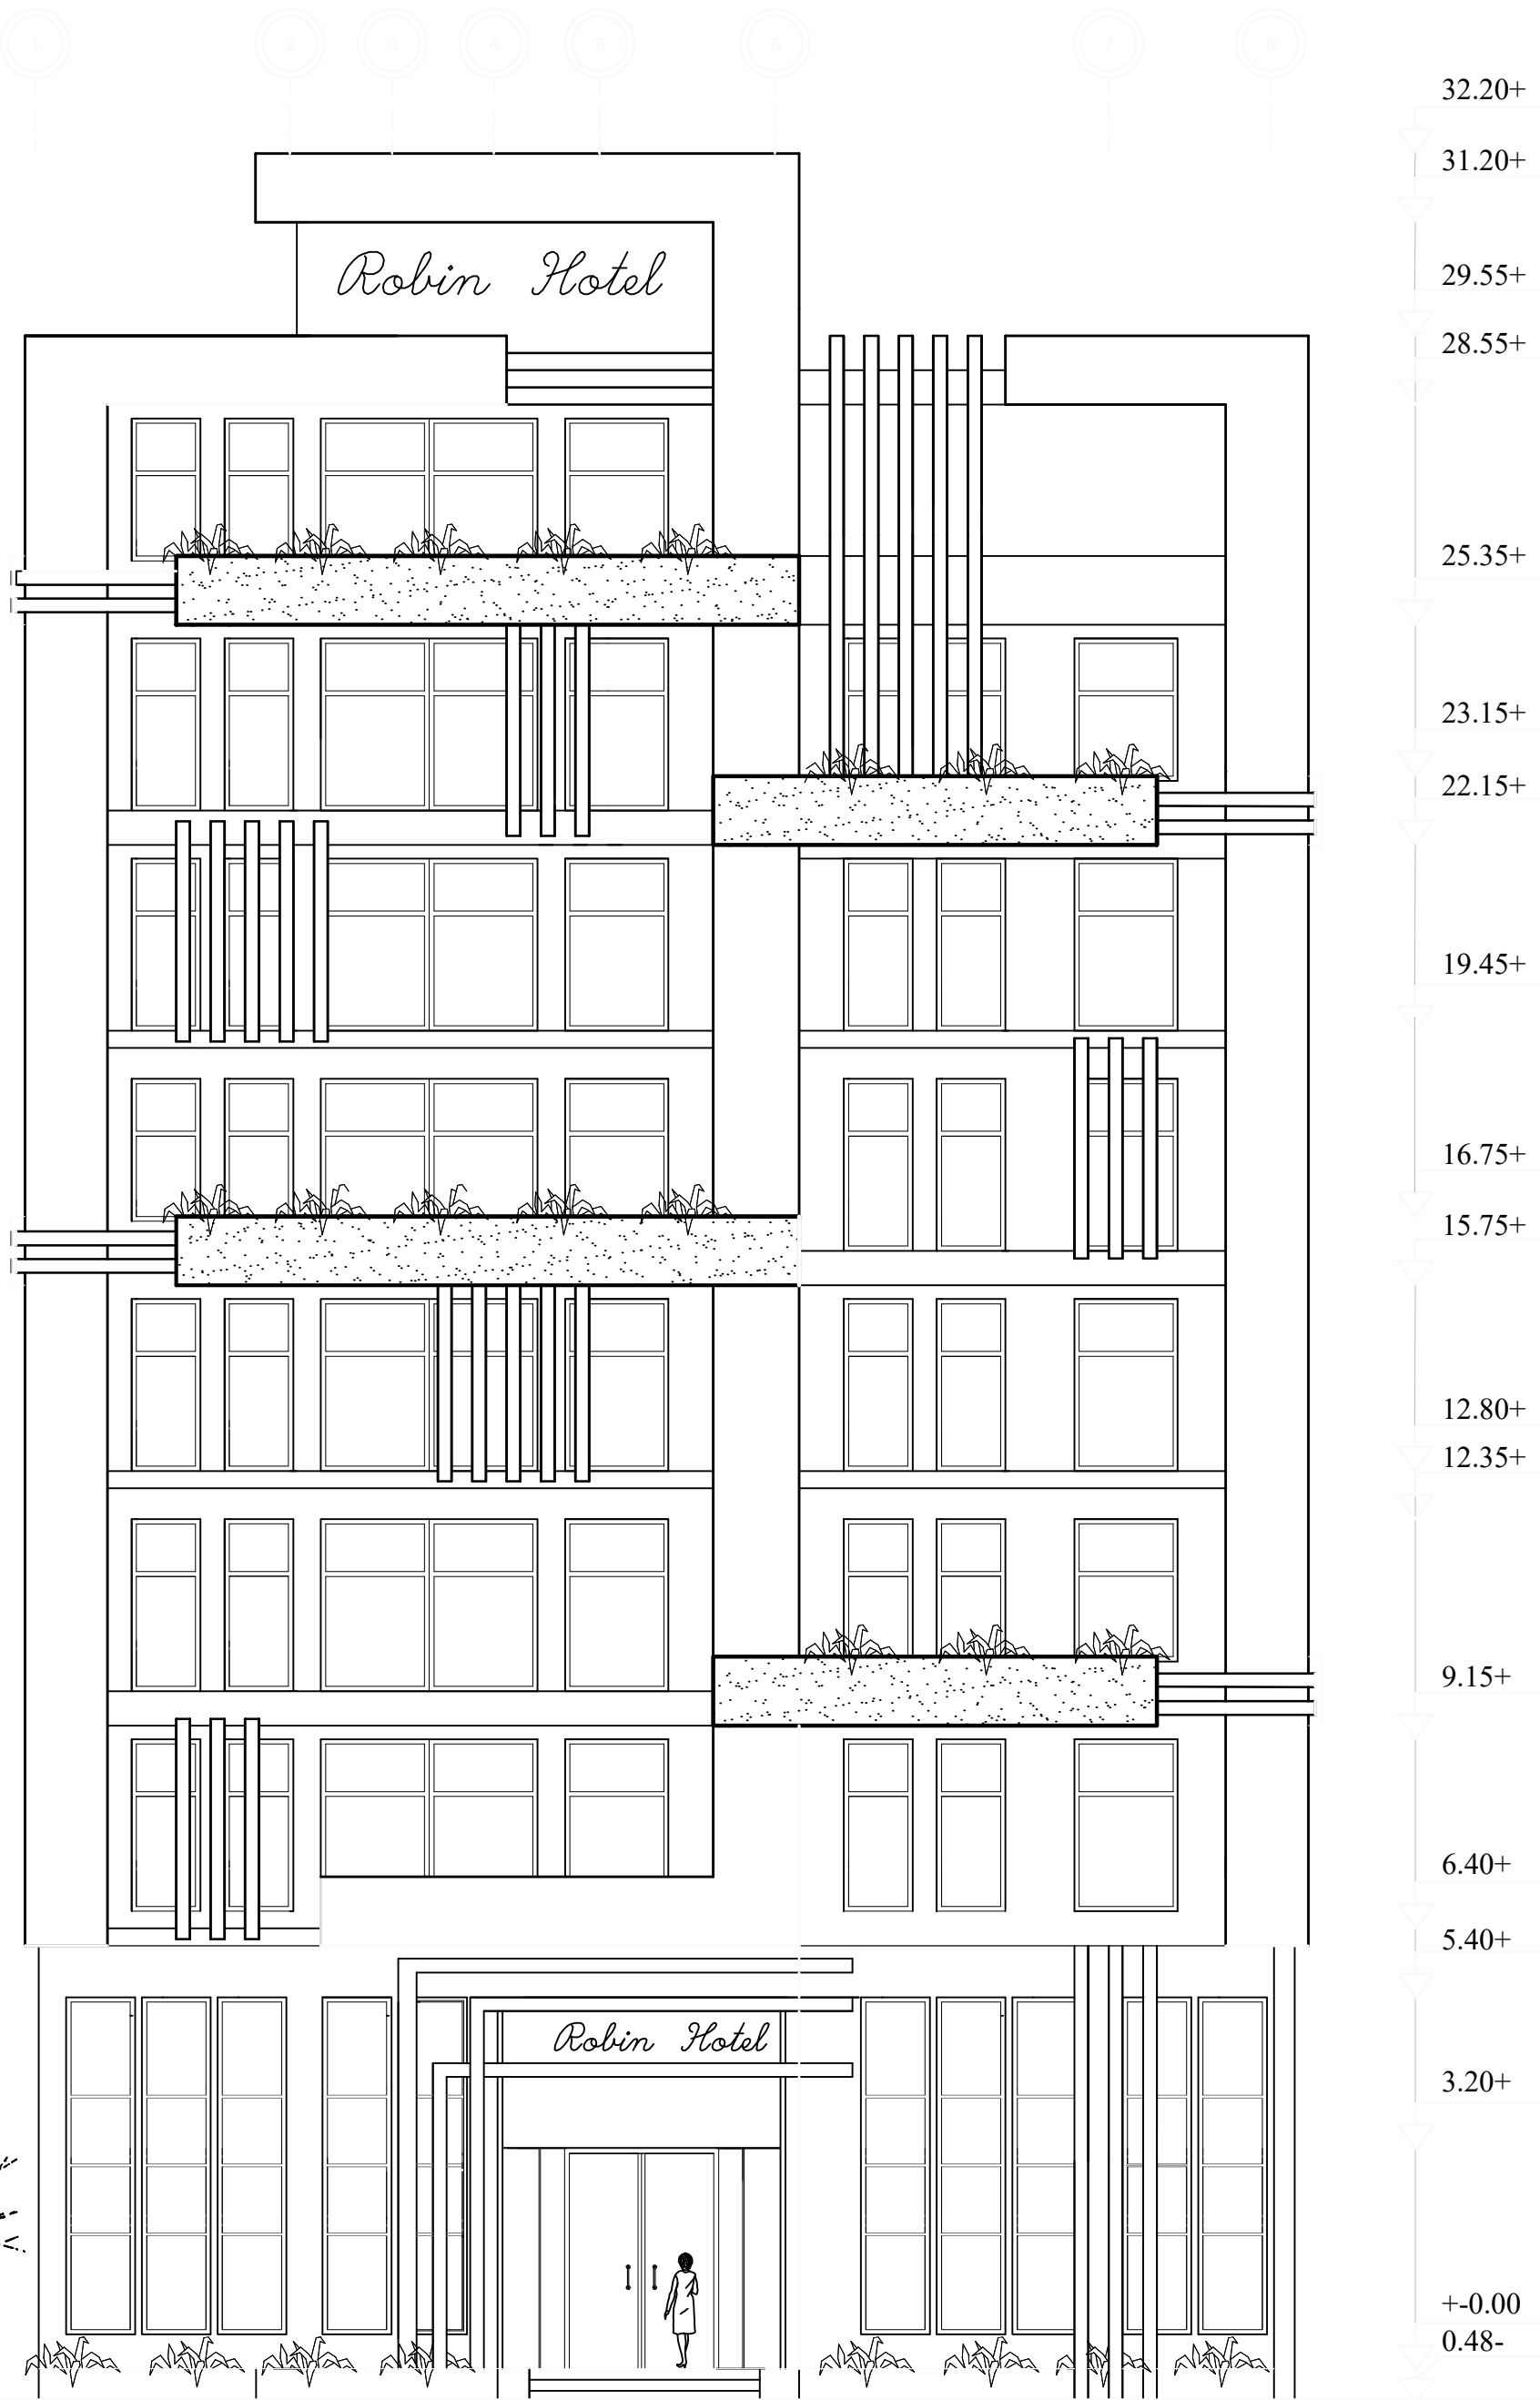

East - Elevation

Scale 1/100

Sheet # .A 2 5




- 32.20+
- 31.20+
- 29.55+
- 28.55+
- 25.35+
- 23.15+
- 22.15+
- 19.45+
- 16.75+
- 15.75+
- 12.80+
- 12.35+
- 9.15+
- 6.40+
- 5.40+
- 3.20+
- +0.00
- 0.48-

West - Elevation

Scale 1/100


Sheet # :A 2 6

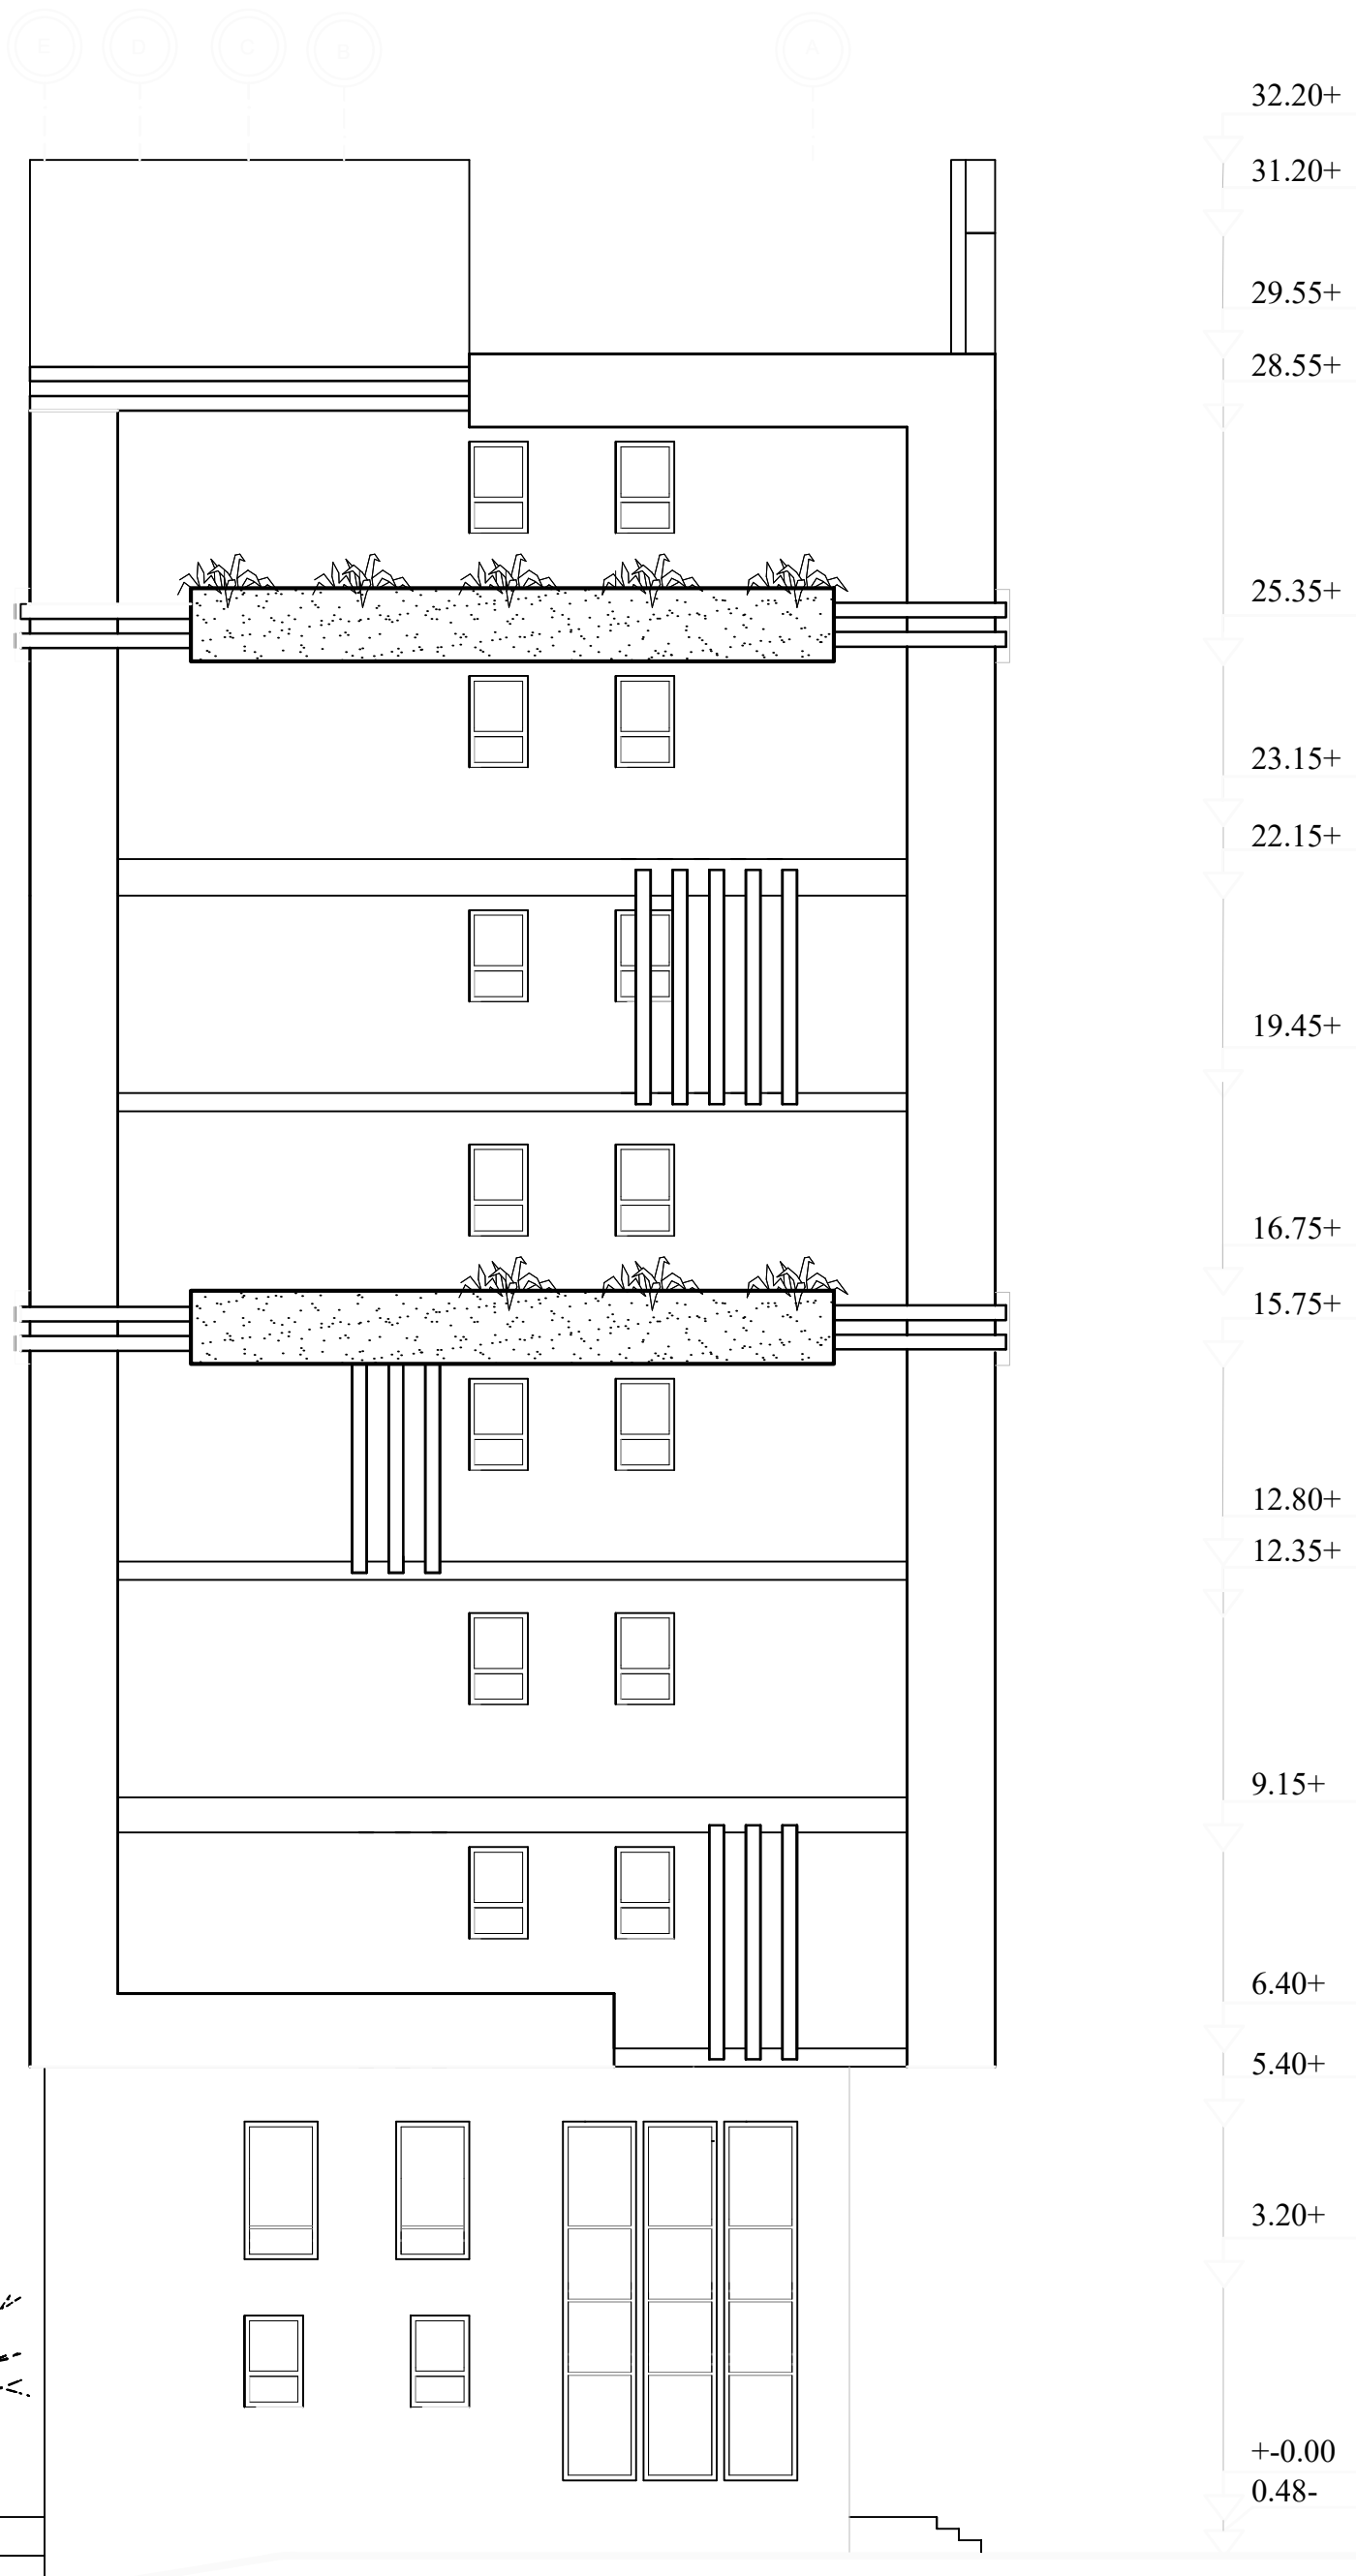

South - Elevation

Scale 1/100

Sheet # .A 2 7

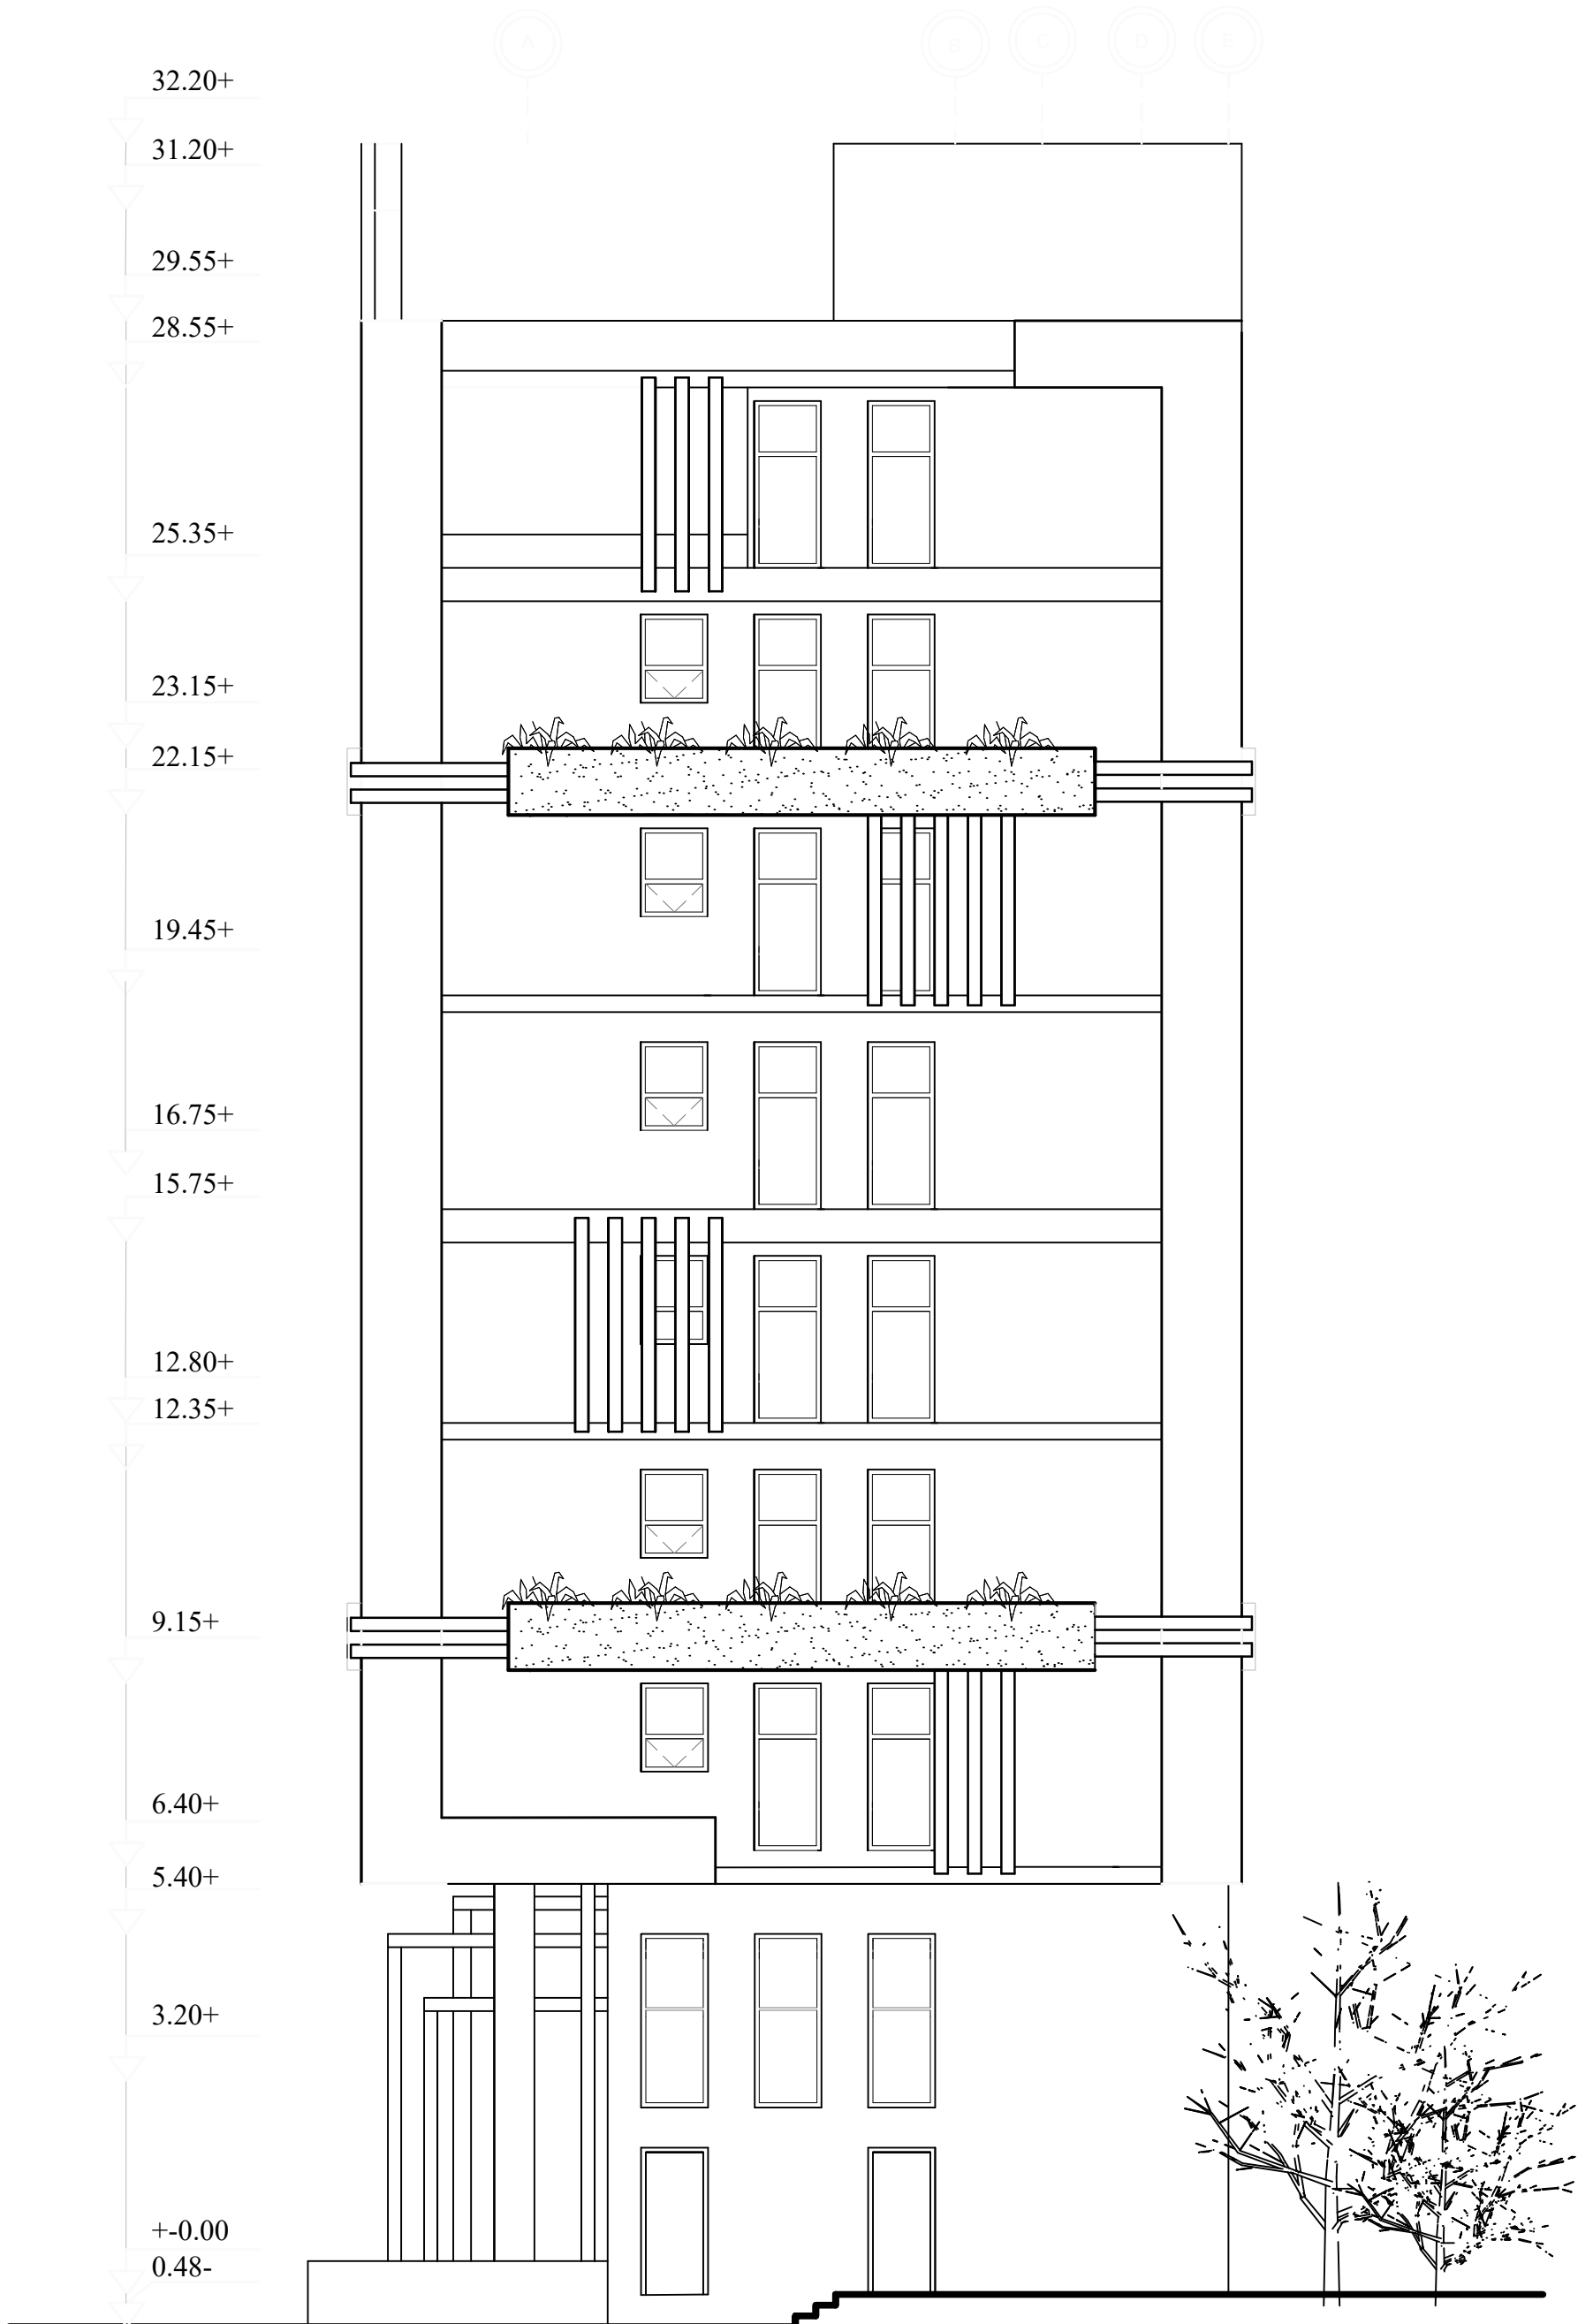

North - Elevation

Scale 1/100

Sheet # :A 2 8