


Palestinian Polytechnic University
College of Engineering and Technology
Department of Civil Engineering
Design of Wadi Aziz Street

- GENERAL NOTES:**
1. ALL STATIONS, COORDINATES AND LEVELS ARE IN METERS.
 2. COORDINATES AND ELEVATIONS REFER TO THE PALESTINIAN GRID SYSTEM.
 3. DESIGN SPEED 60Km/h

Legend

- STONE WALL
- CONCREAT WALL
- Proposed Centerline
- Design Profile
- Asphalt
- Building
- Water Well
- Monhel
- vehicle

Signs


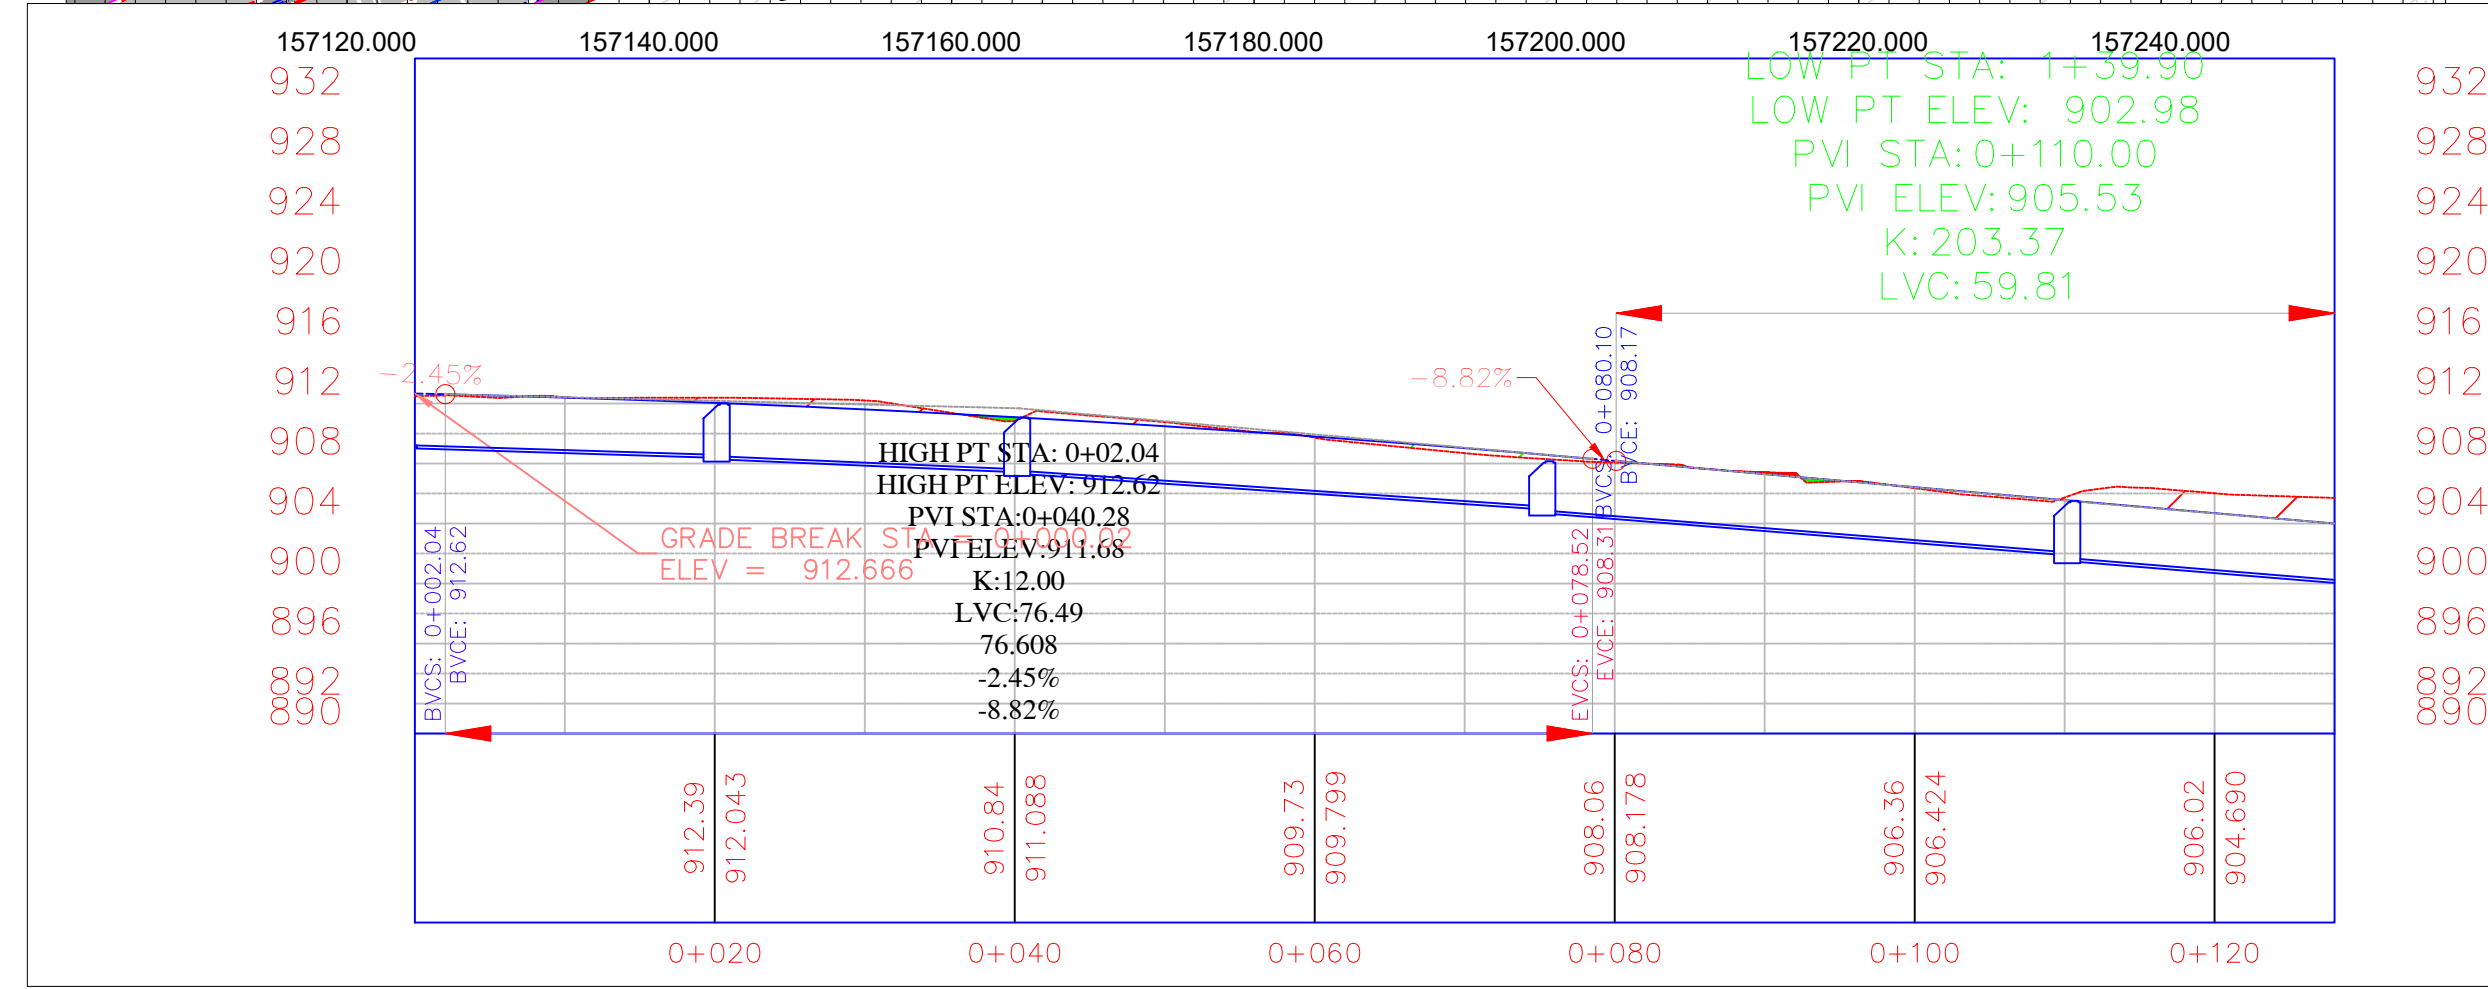


DRAWING TITLE :
Design of Wadi Aziz Street

Supervisor : BY D. MOTAZ QAFISHA

Desined by :
MAHMOUD HASHLAMOUN
SHAHD IMAR

SCALE	NO.OP	DATE
H : 1/500	1	24/1/2024

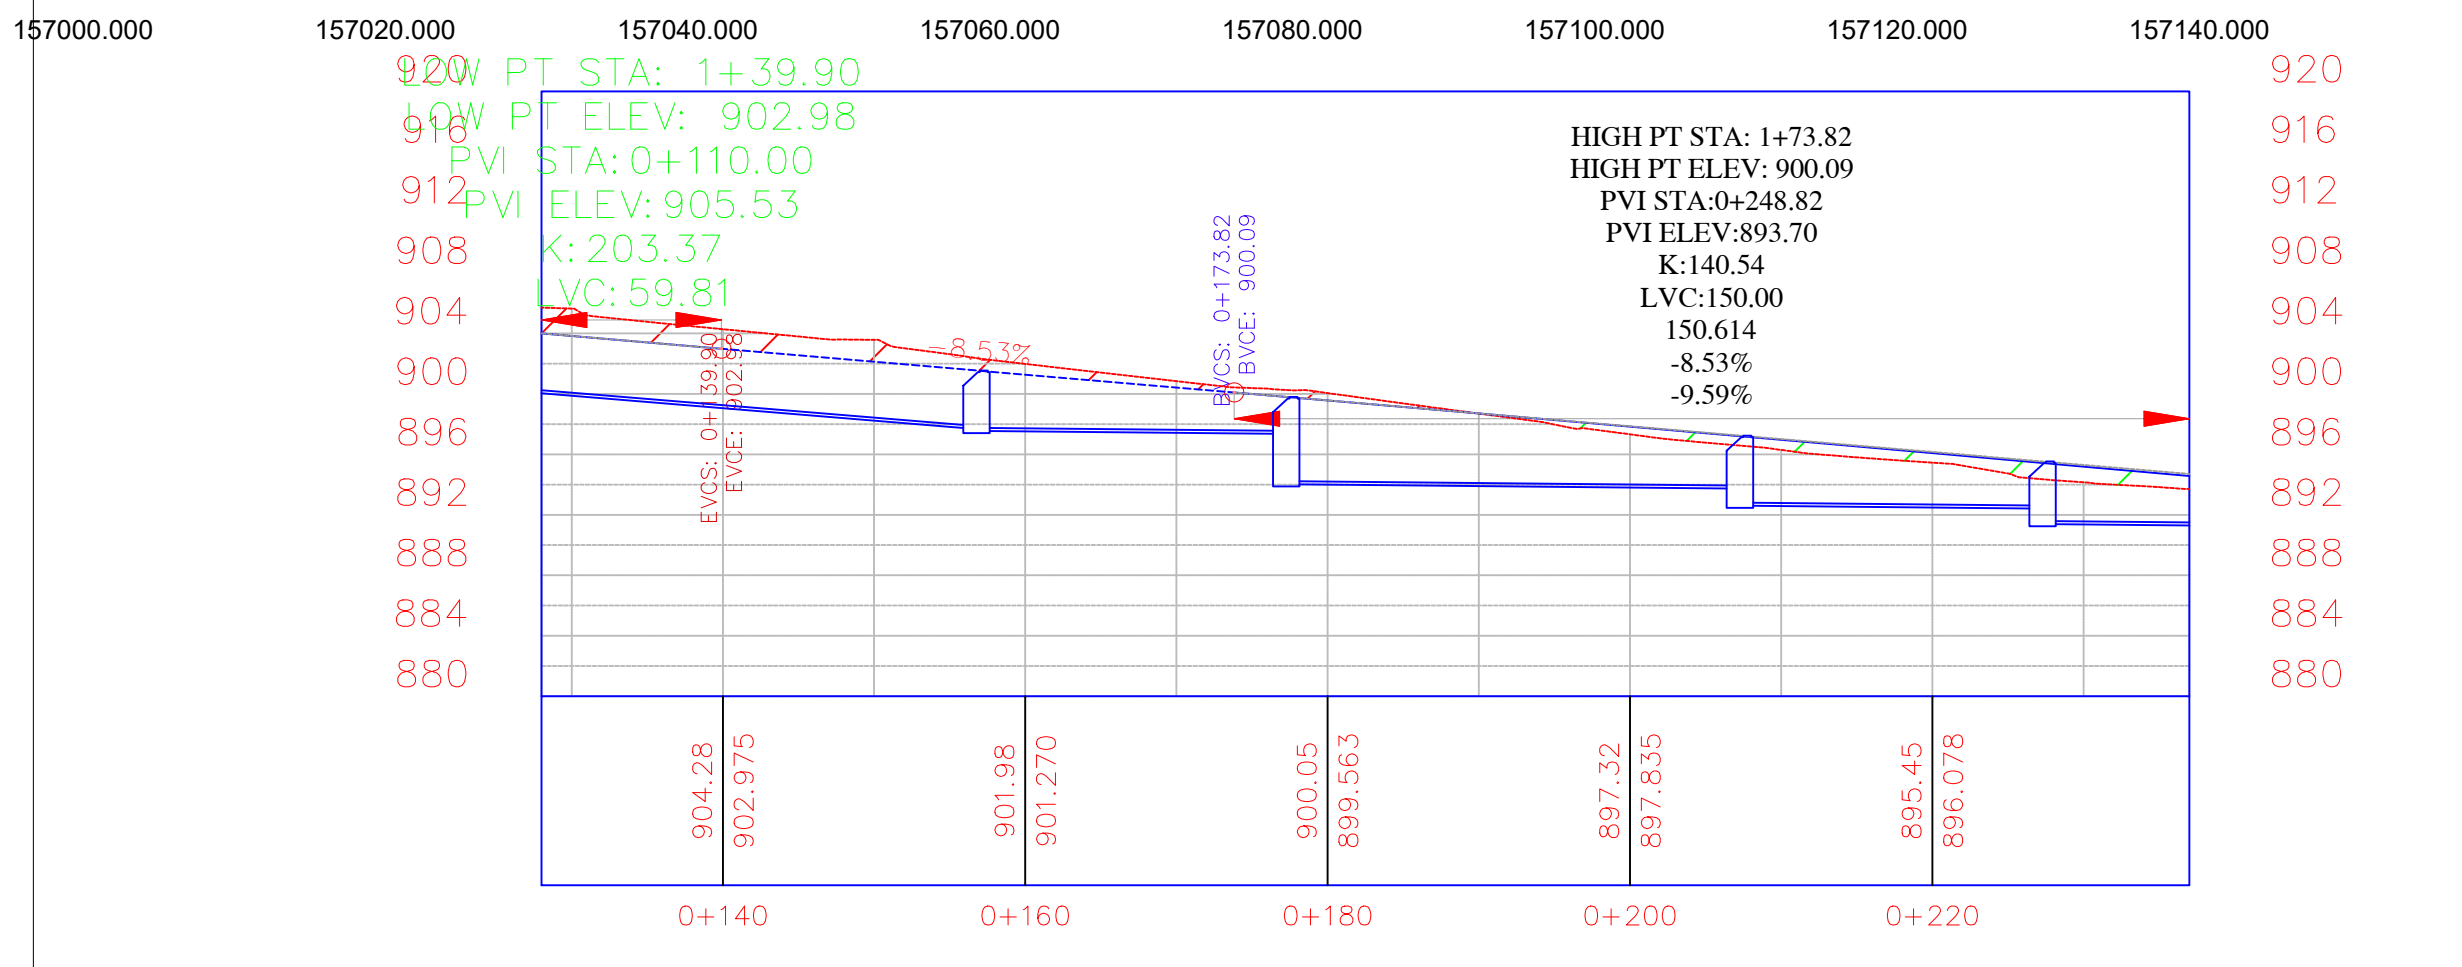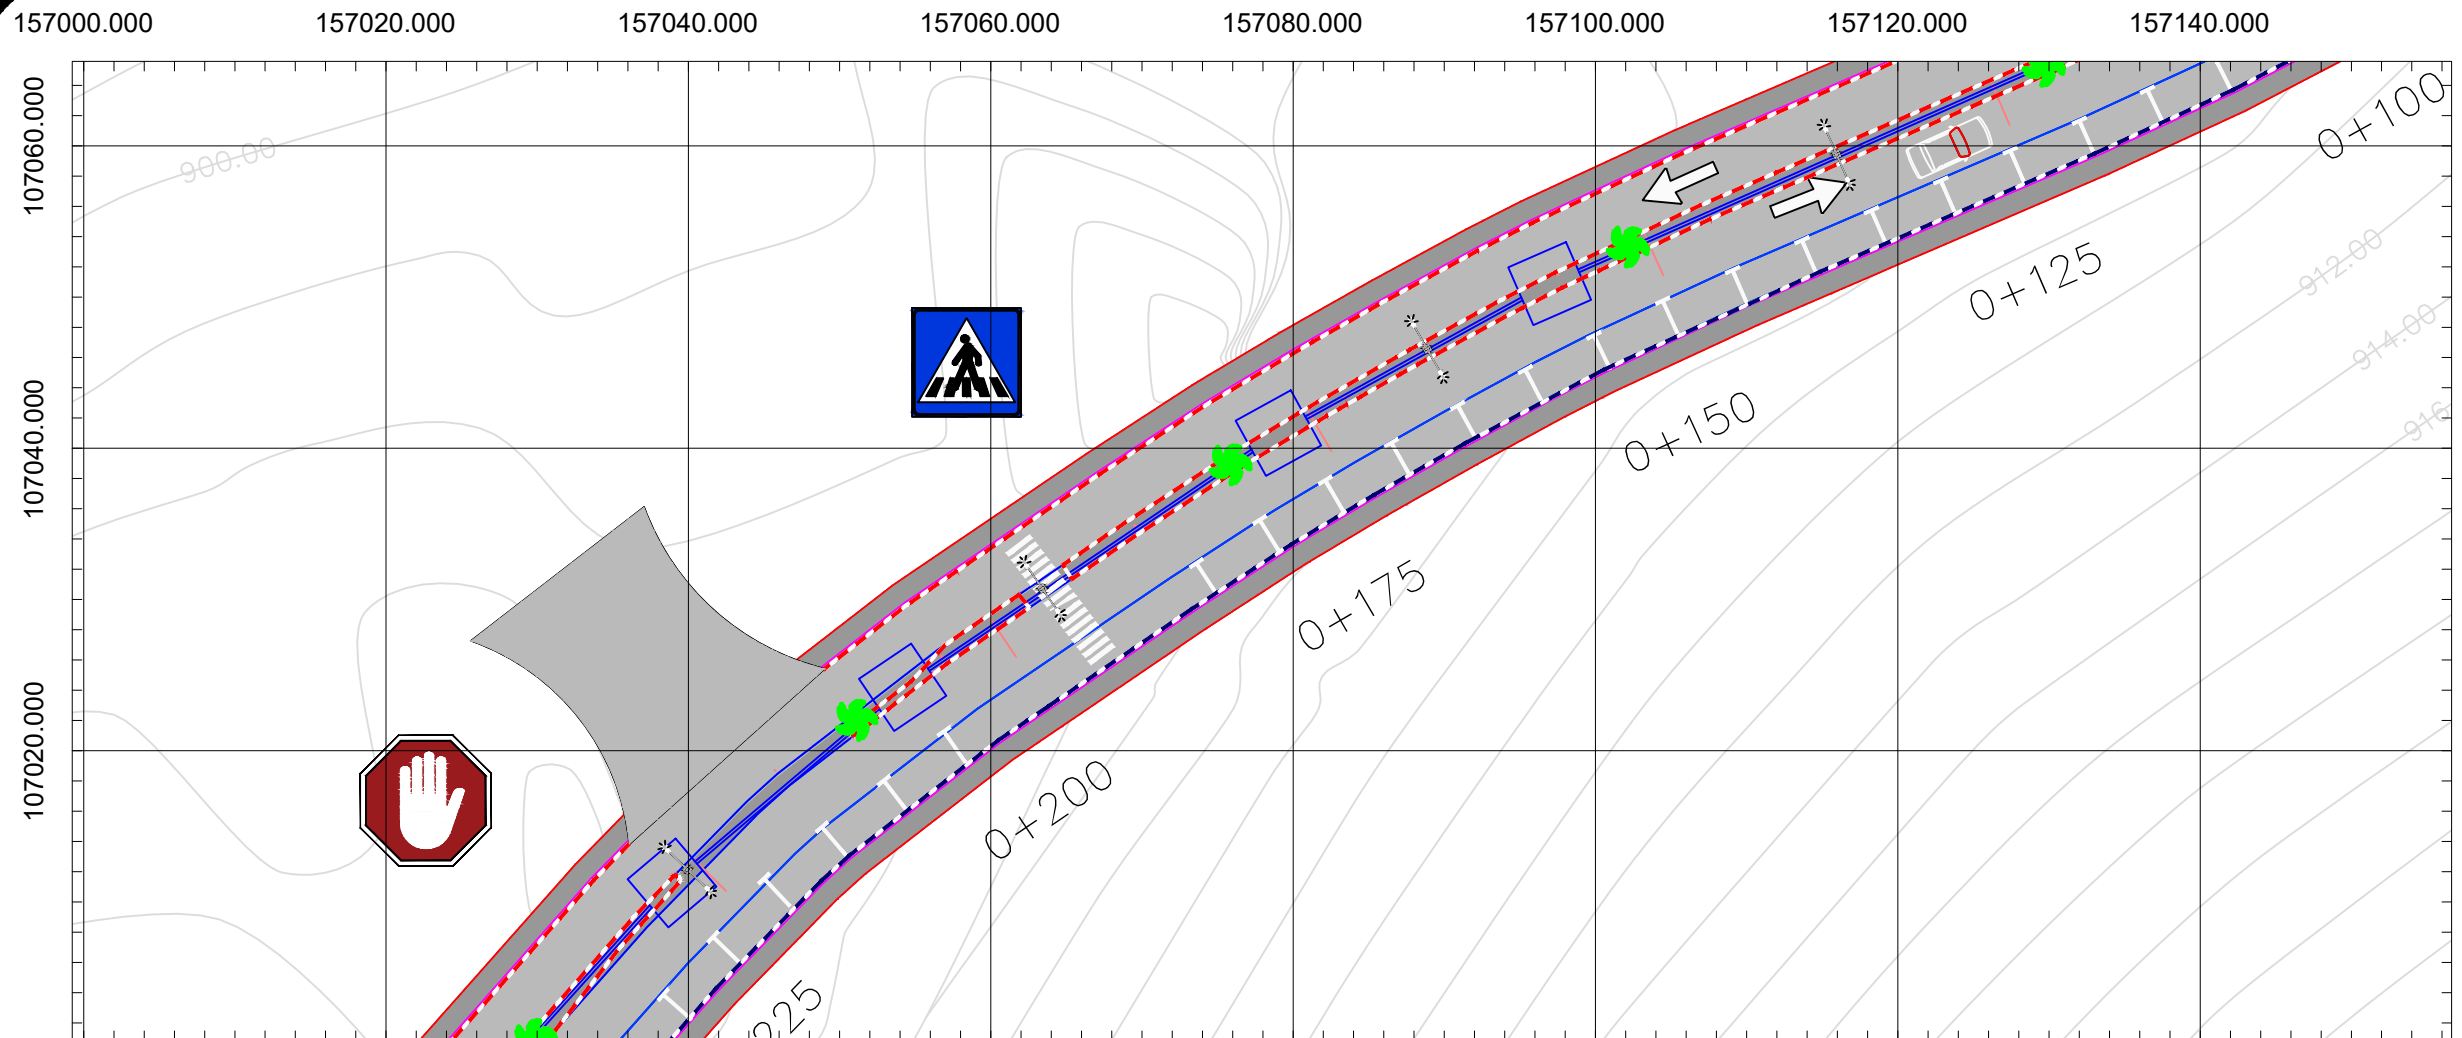

Palestine Polytechnic University
 Faculty of Engineering and Technology
 Department of Civil Engineering
Design of Wadi Aziz Street

- GENERAL NOTES:**
- ALL STATIONS, COORDINATES AND LEVELS ARE IN METERS.
 - COORDINATES AND ELEVATIONS REFER TO THE PALESTINIAN GRID SYSTEM.
 - DESIGN SPEED 60Km/h

- Legend**
- STONE WALL
 - CONCREAT WALL
 - Proposed Centerline
 - Design Profile
 - Asphalt
 - Building
 - Water Well
 - Manhel
 - vehicle


- Signs**
- Warning signs: Pedestrian crossing, Road narrowing, Stop sign, 30 speed limit.
 - Regulatory signs: One-way traffic.
 - Other signs: Arrow pointing up.

DRAWING TITLE :
 Design of Wadi Aziz Street

Supervisor : BY D. MOTAZ QAFISHA

Desined by :
 MAHMOUD HASHLAMOUN
 SHAHD IMAR

SCALE	NO.OF	DATE
H : 1/500	2	24/1/2024

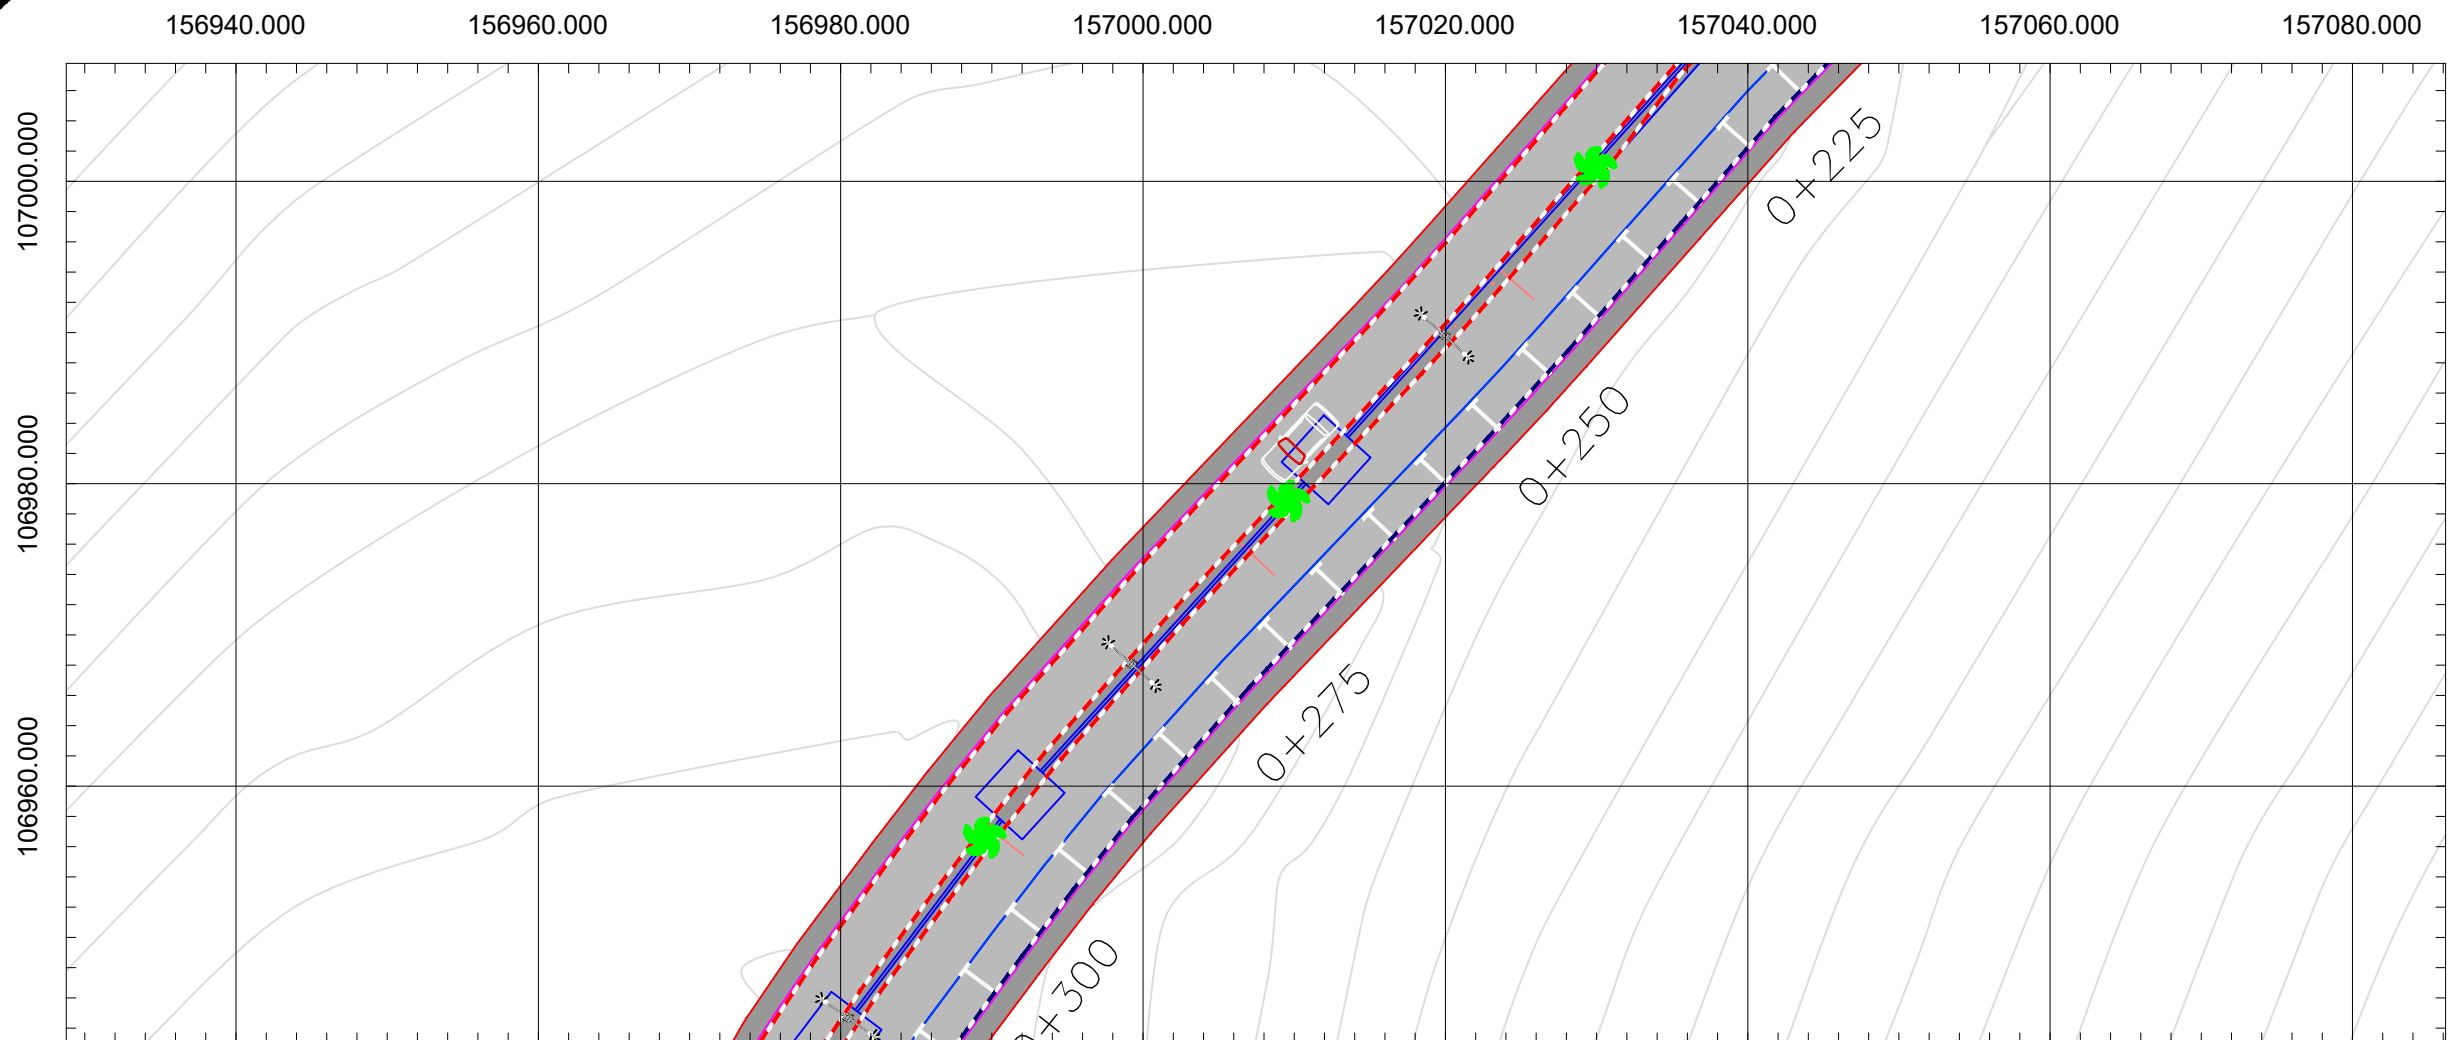


Palestinian Polytechnic University
 College of Engineering and Technology
 Department of Civil Engineering
Design of Wadi Aziz Street

- GENERAL NOTES:**
1. ALL STATIONS, COORDINATES AND LEVELS ARE IN METERS.
 2. COORDINATES AND ELEVATIONS REFER TO THE PALESTINIAN GRID SYSTEM.
 3. DESIGN SPEED 60Km/h

- Legend**
- STONE WALL
 - CONCREAT WALL
 - - - Proposed Centerline
 - Design Profile
 - Asphalt
 - Building
 - Water Well
 - Monhel
 - ▭ vehicle

- Signs**
-


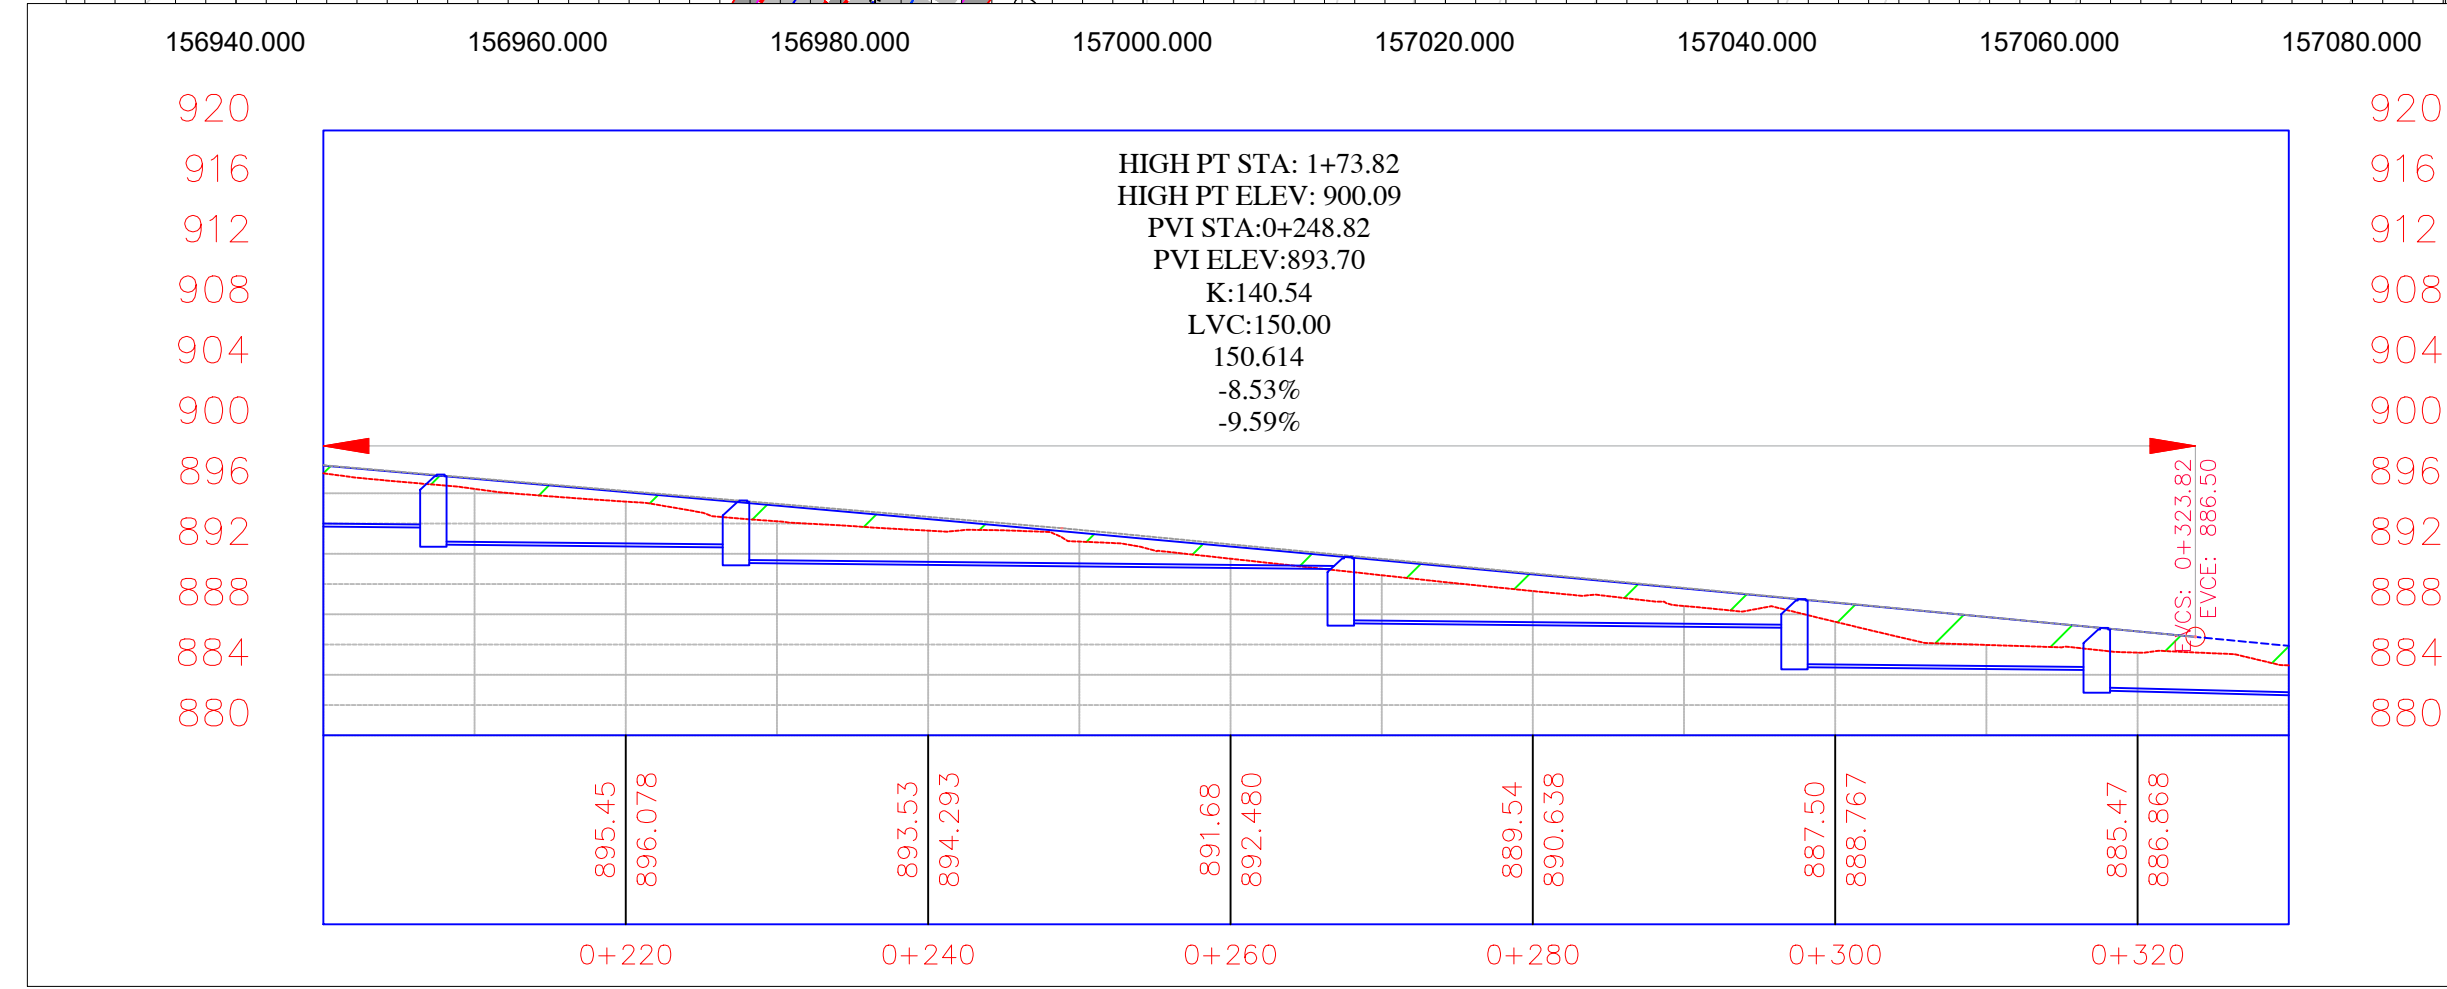


DRAWING TITLE :
 Design of Wadi Aziz Street

Supervisor : BY D. MOTAZ QAFISHA

Desined by :
 MAHMOUD HASHLAMOUN
 SHAHD IMAR

SCALE	NO. OF	DATE
H : 1/500	3	24/1/2024

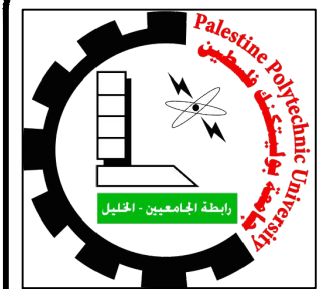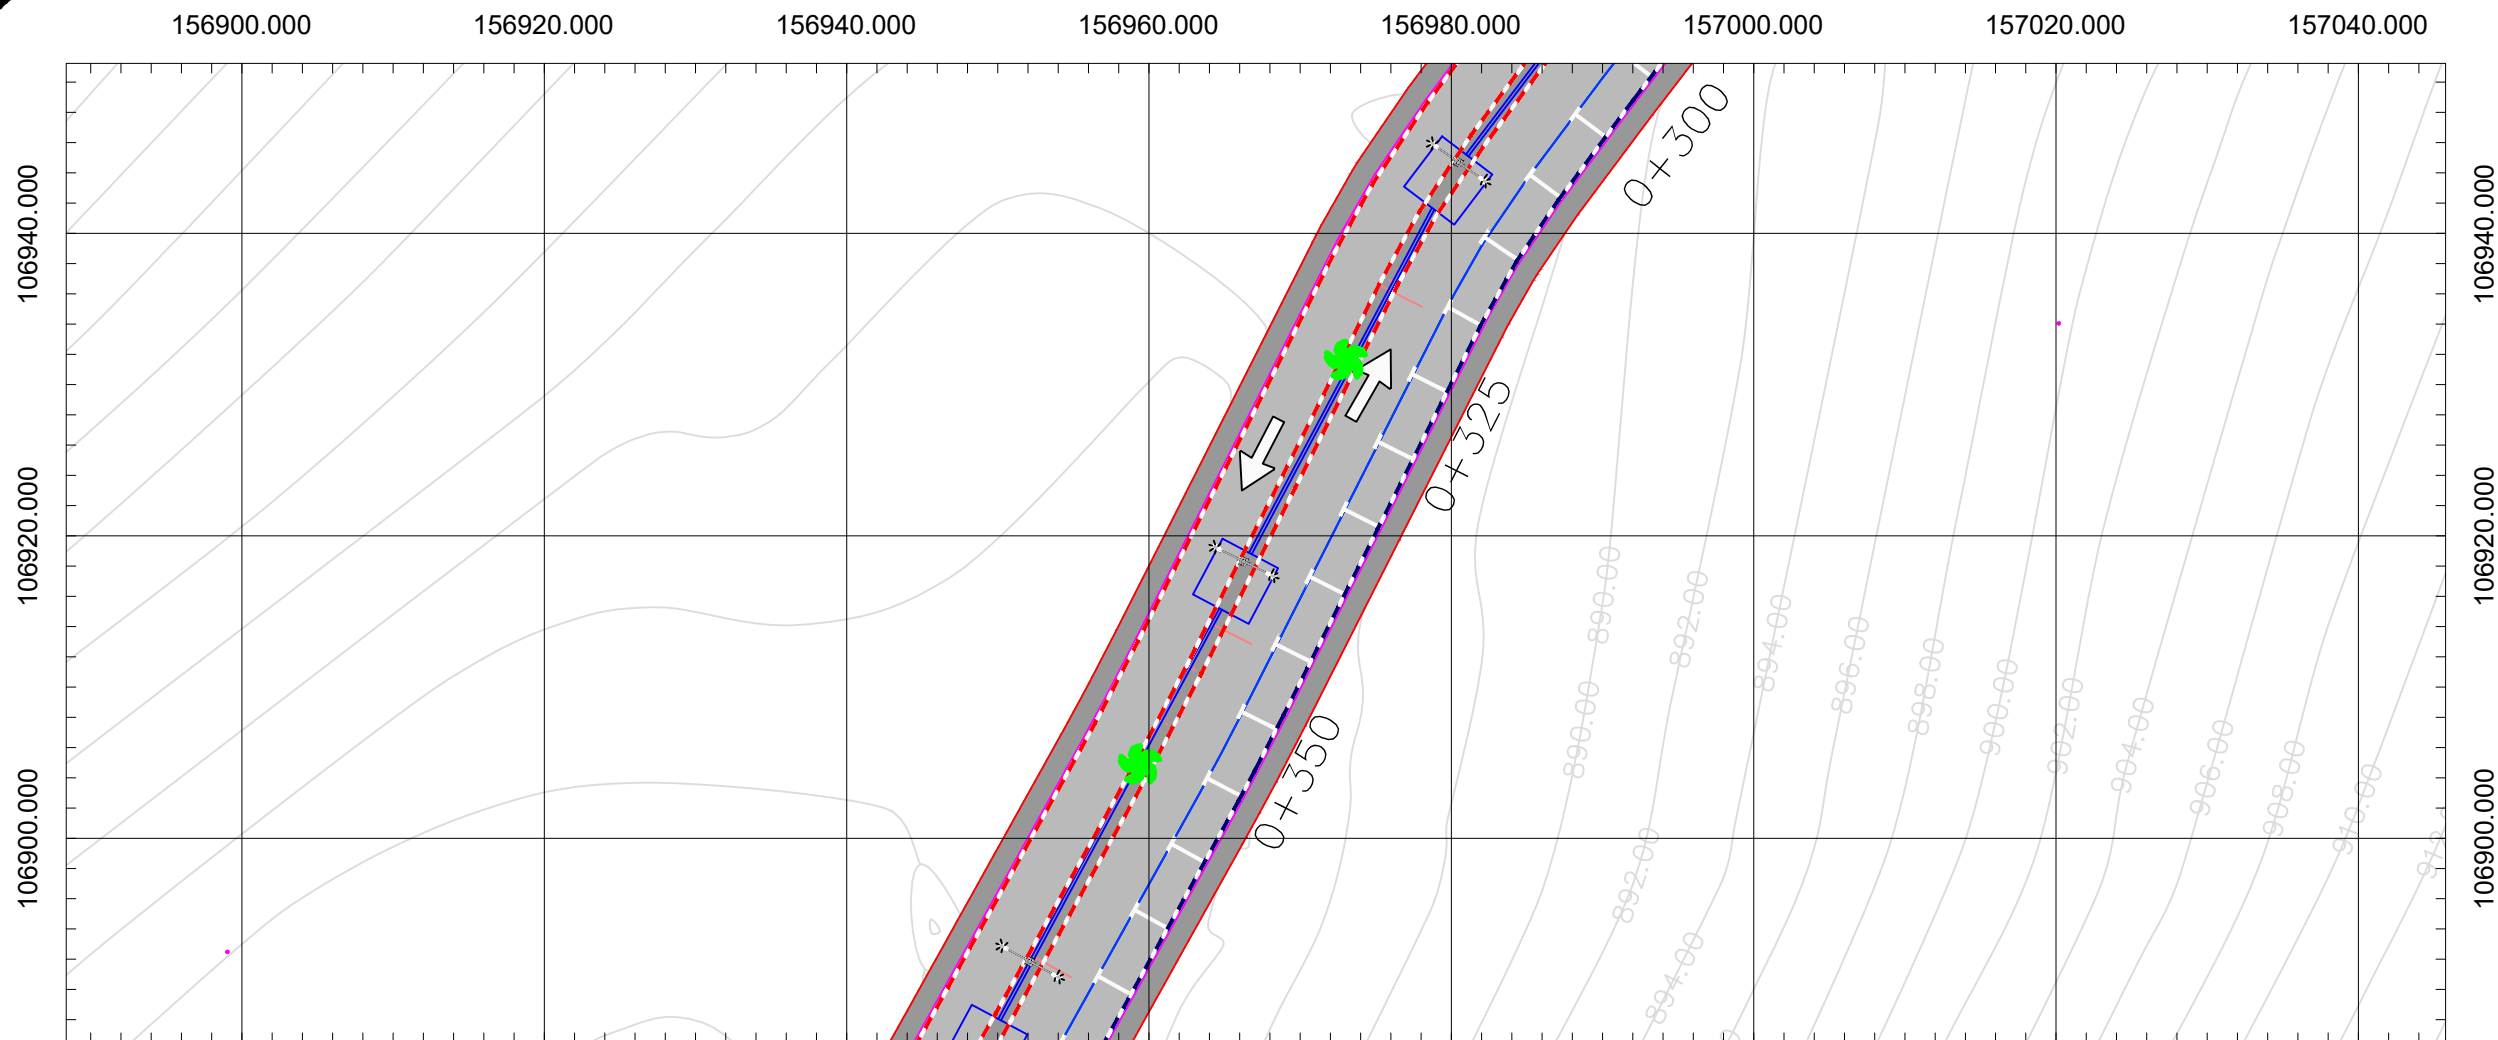

Palestinian Polytechnic University
 College of Engineering and Technology
 Department of Civil Engineering

Design of Wadi Aziz Street


GENERAL NOTES:

1. ALL STATIONS, COORDINATES AND LEVELS ARE IN METERS.
2. COORDINATES AND ELEVATIONS REFER TO THE PALESTINIAN GRID SYSTEM.
3. DESIGN SPEED 60Km/h

Legend

- STONE WALL
- CONCREAT WALL
- Proposed Centerline
- Design Profile
- Asphalt
- Building
- Water Well
- Monhel
- vehicle


Signs

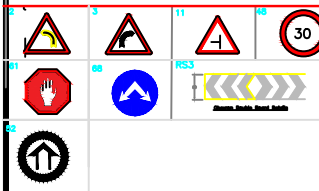


DRAWING TITLE :
 Design of Wadi Aziz Street
 Supervisor : BY D. MOTAZ QAFISHA

Desined by :
 MAHMOUD HASHLAMOUN
 SHAHD IMAR

SCALE	NO.OF	DATE
H : 1/500	4	24/1/2024

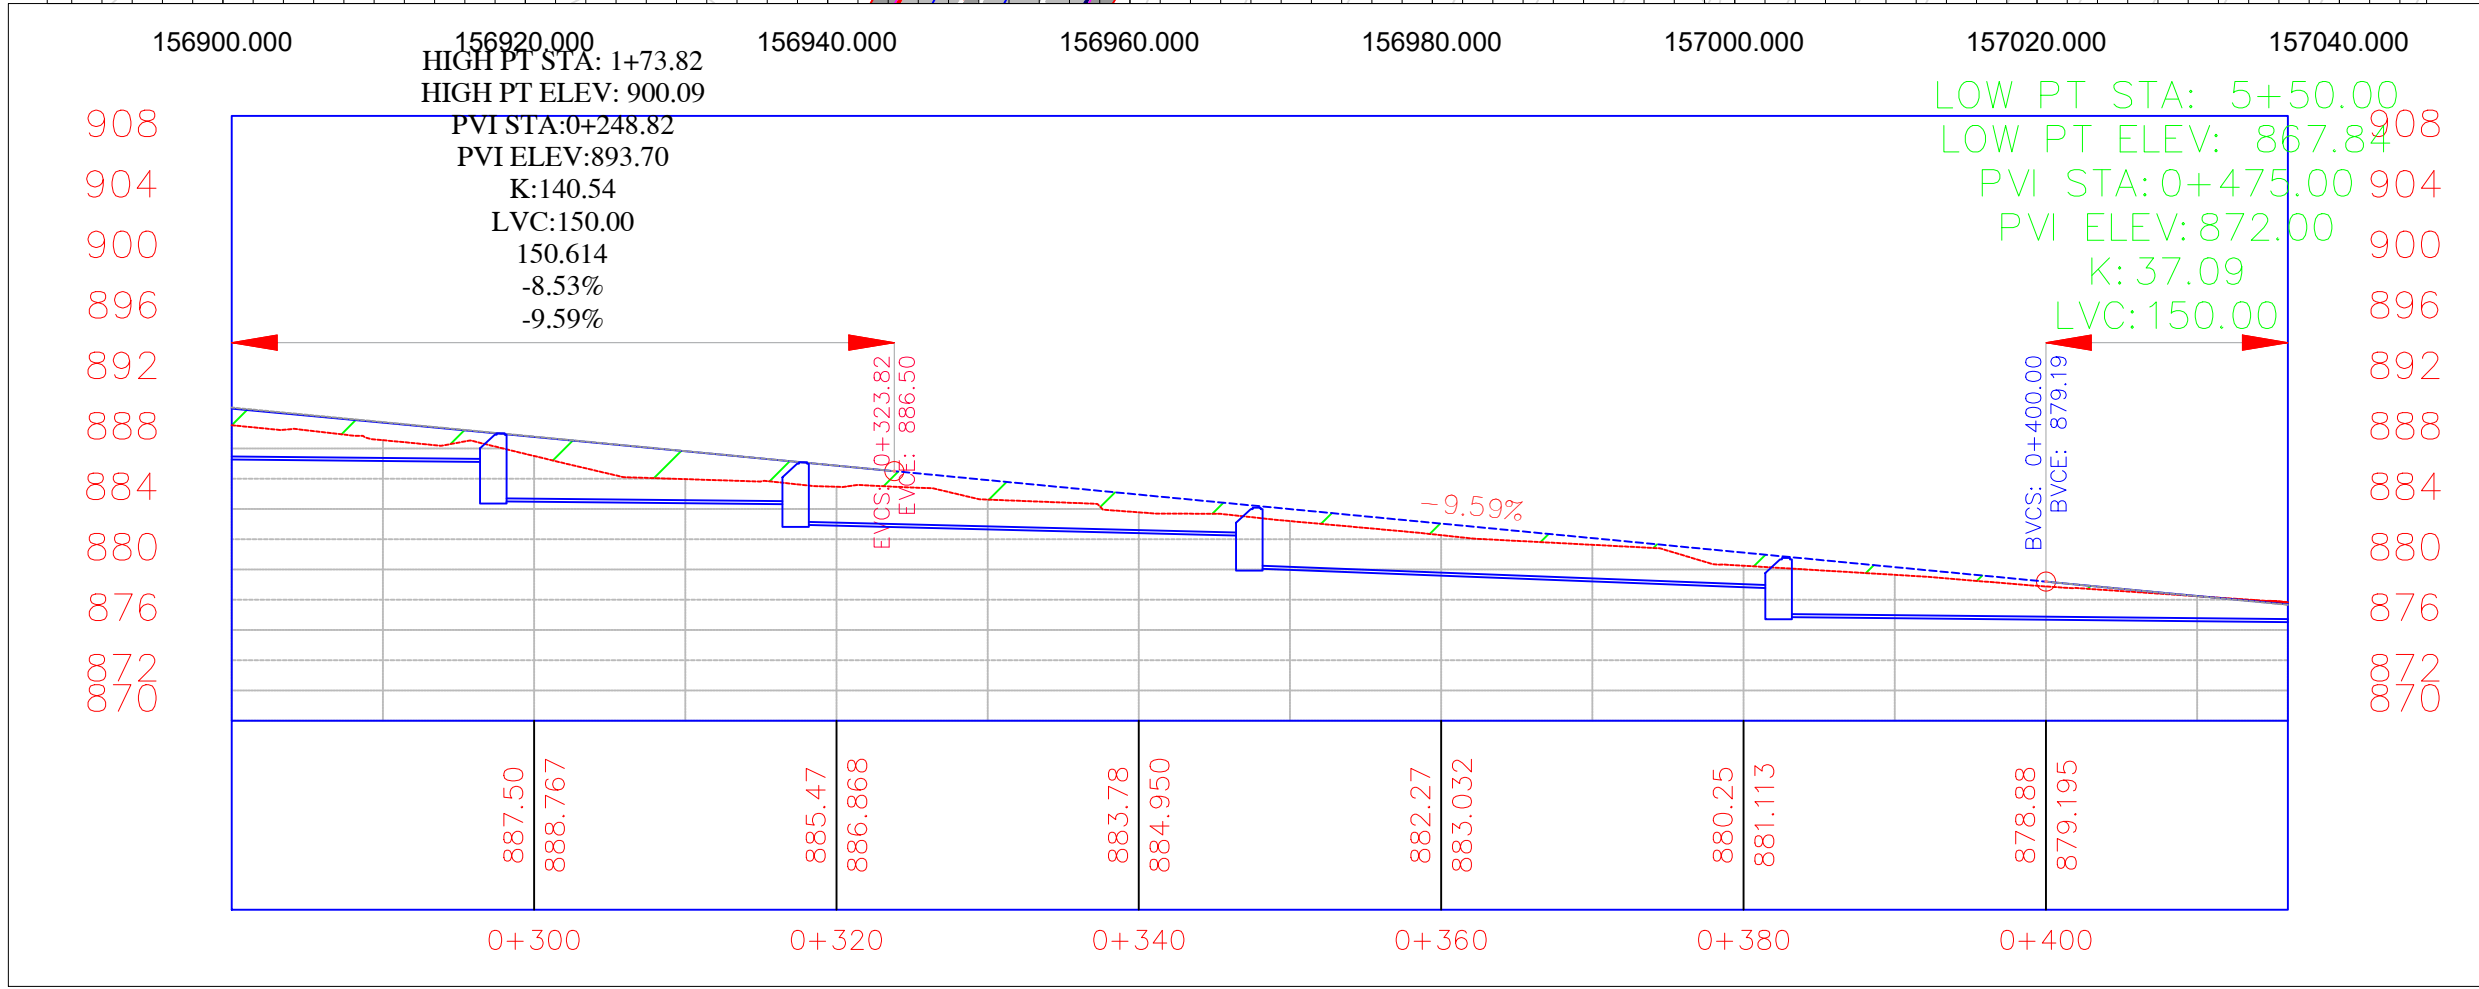

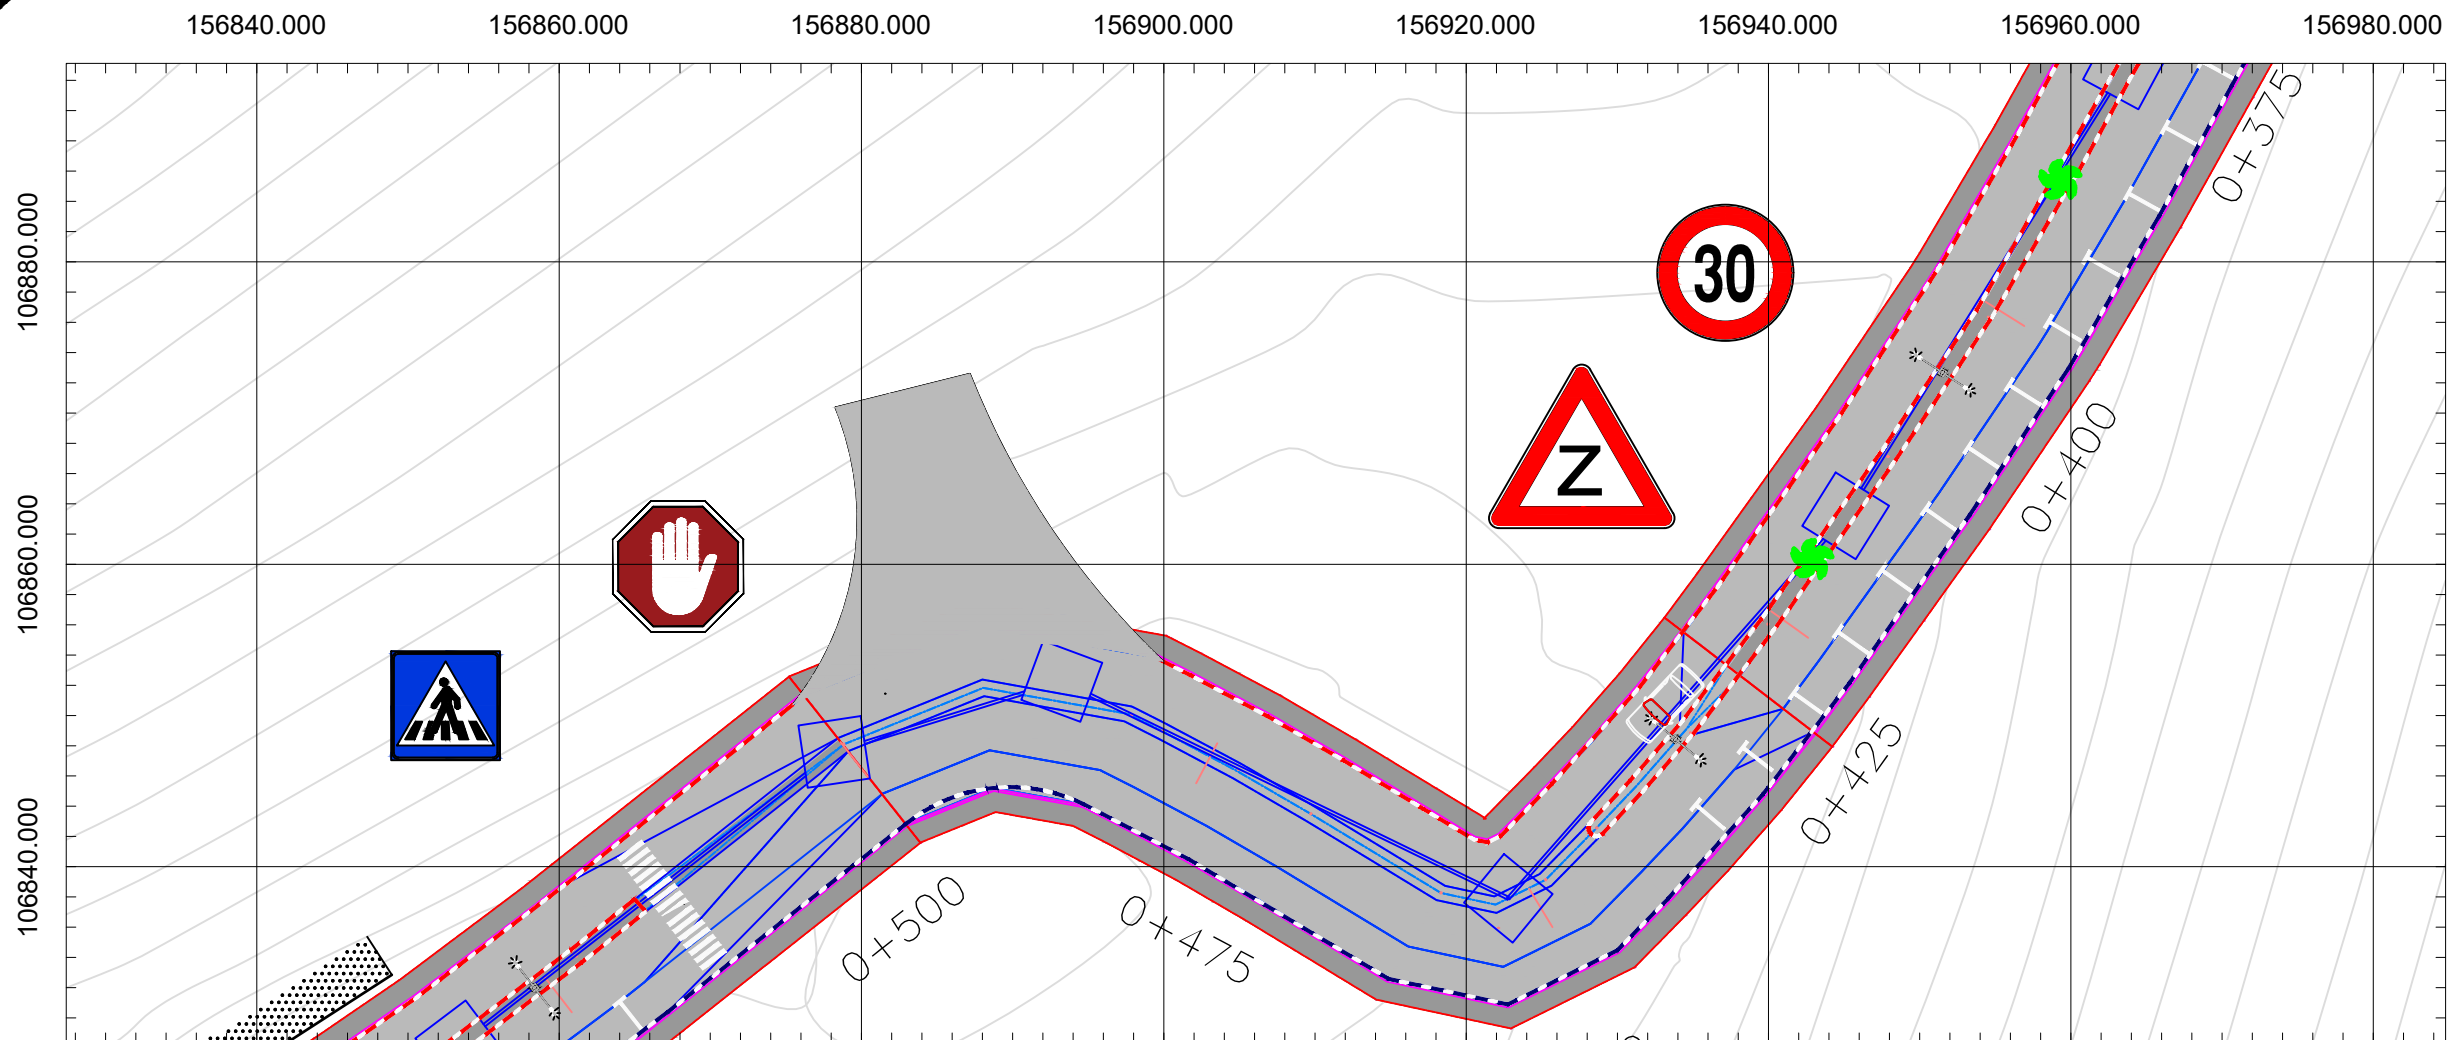


Palestinian Polytechnic University
 College of Engineering and Technology
 Department of Civil Engineering
Design of Wadi Aziz Street

- GENERAL NOTES:**
- ALL STATIONS, COORDINATES AND LEVELS ARE IN METERS.
 - COORDINATES AND ELEVATIONS REFER TO THE PALESTINIAN GRID SYSTEM.
 - DESIGN SPEED 60Km/h

- Legend**
- STONE WALL
 - CONCREAT WALL
 - Proposed Centerline
 - Design Profile
 - Asphalt
 - Building
 - Water Well
 - Monhel
 - vehicle

- Signs**
-

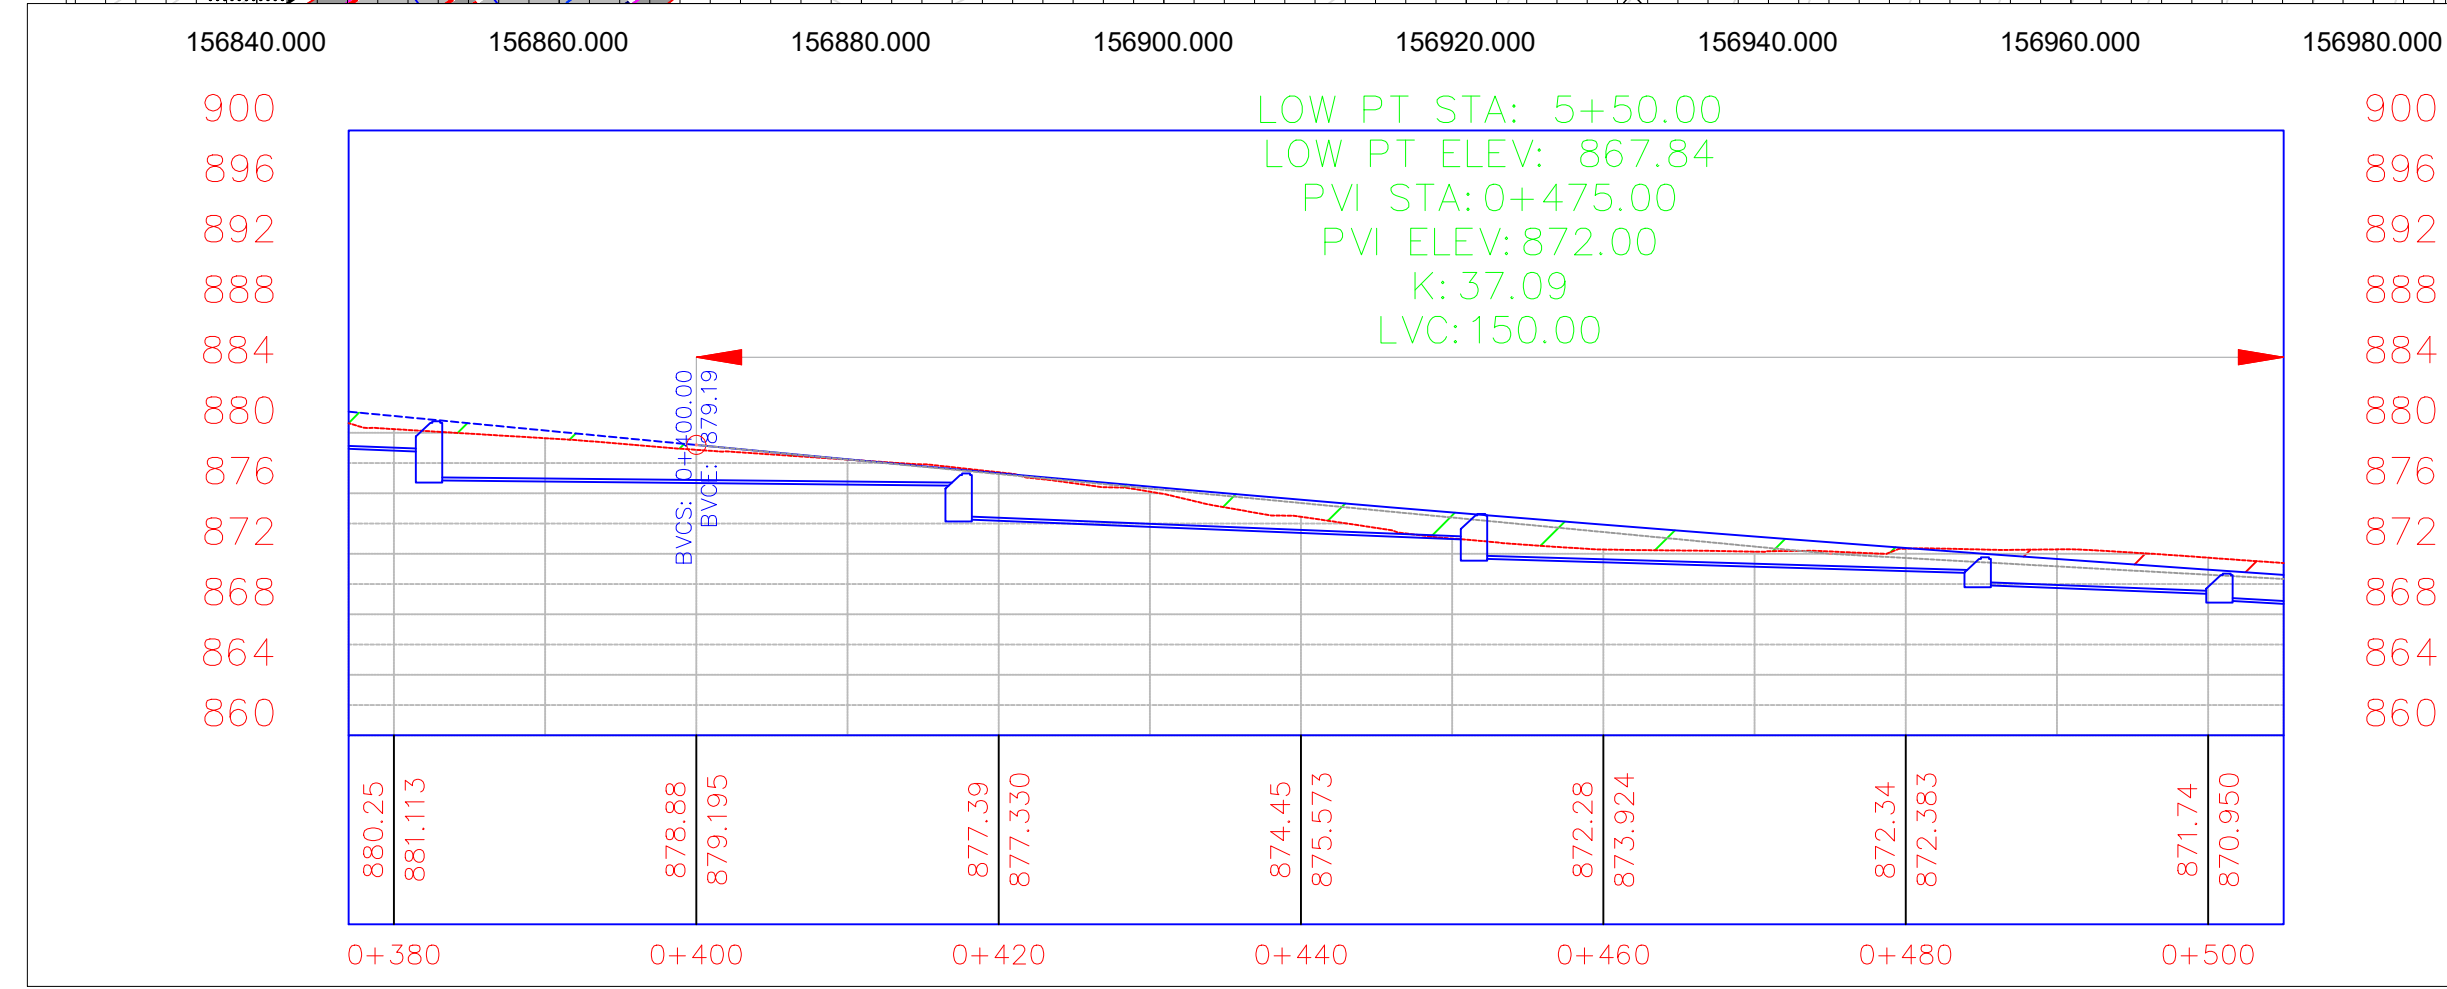


DRAWING TITLE :
 Design of Wadi Aziz Street

Supervisor : BY D. MOTAZ QAFISHA

Desined by :
 MAHMOUD HASHLAMOUN
 SHAHD IMAR

SCALE	NO.OP	DATE
H : 1/500	5	24/1/2024

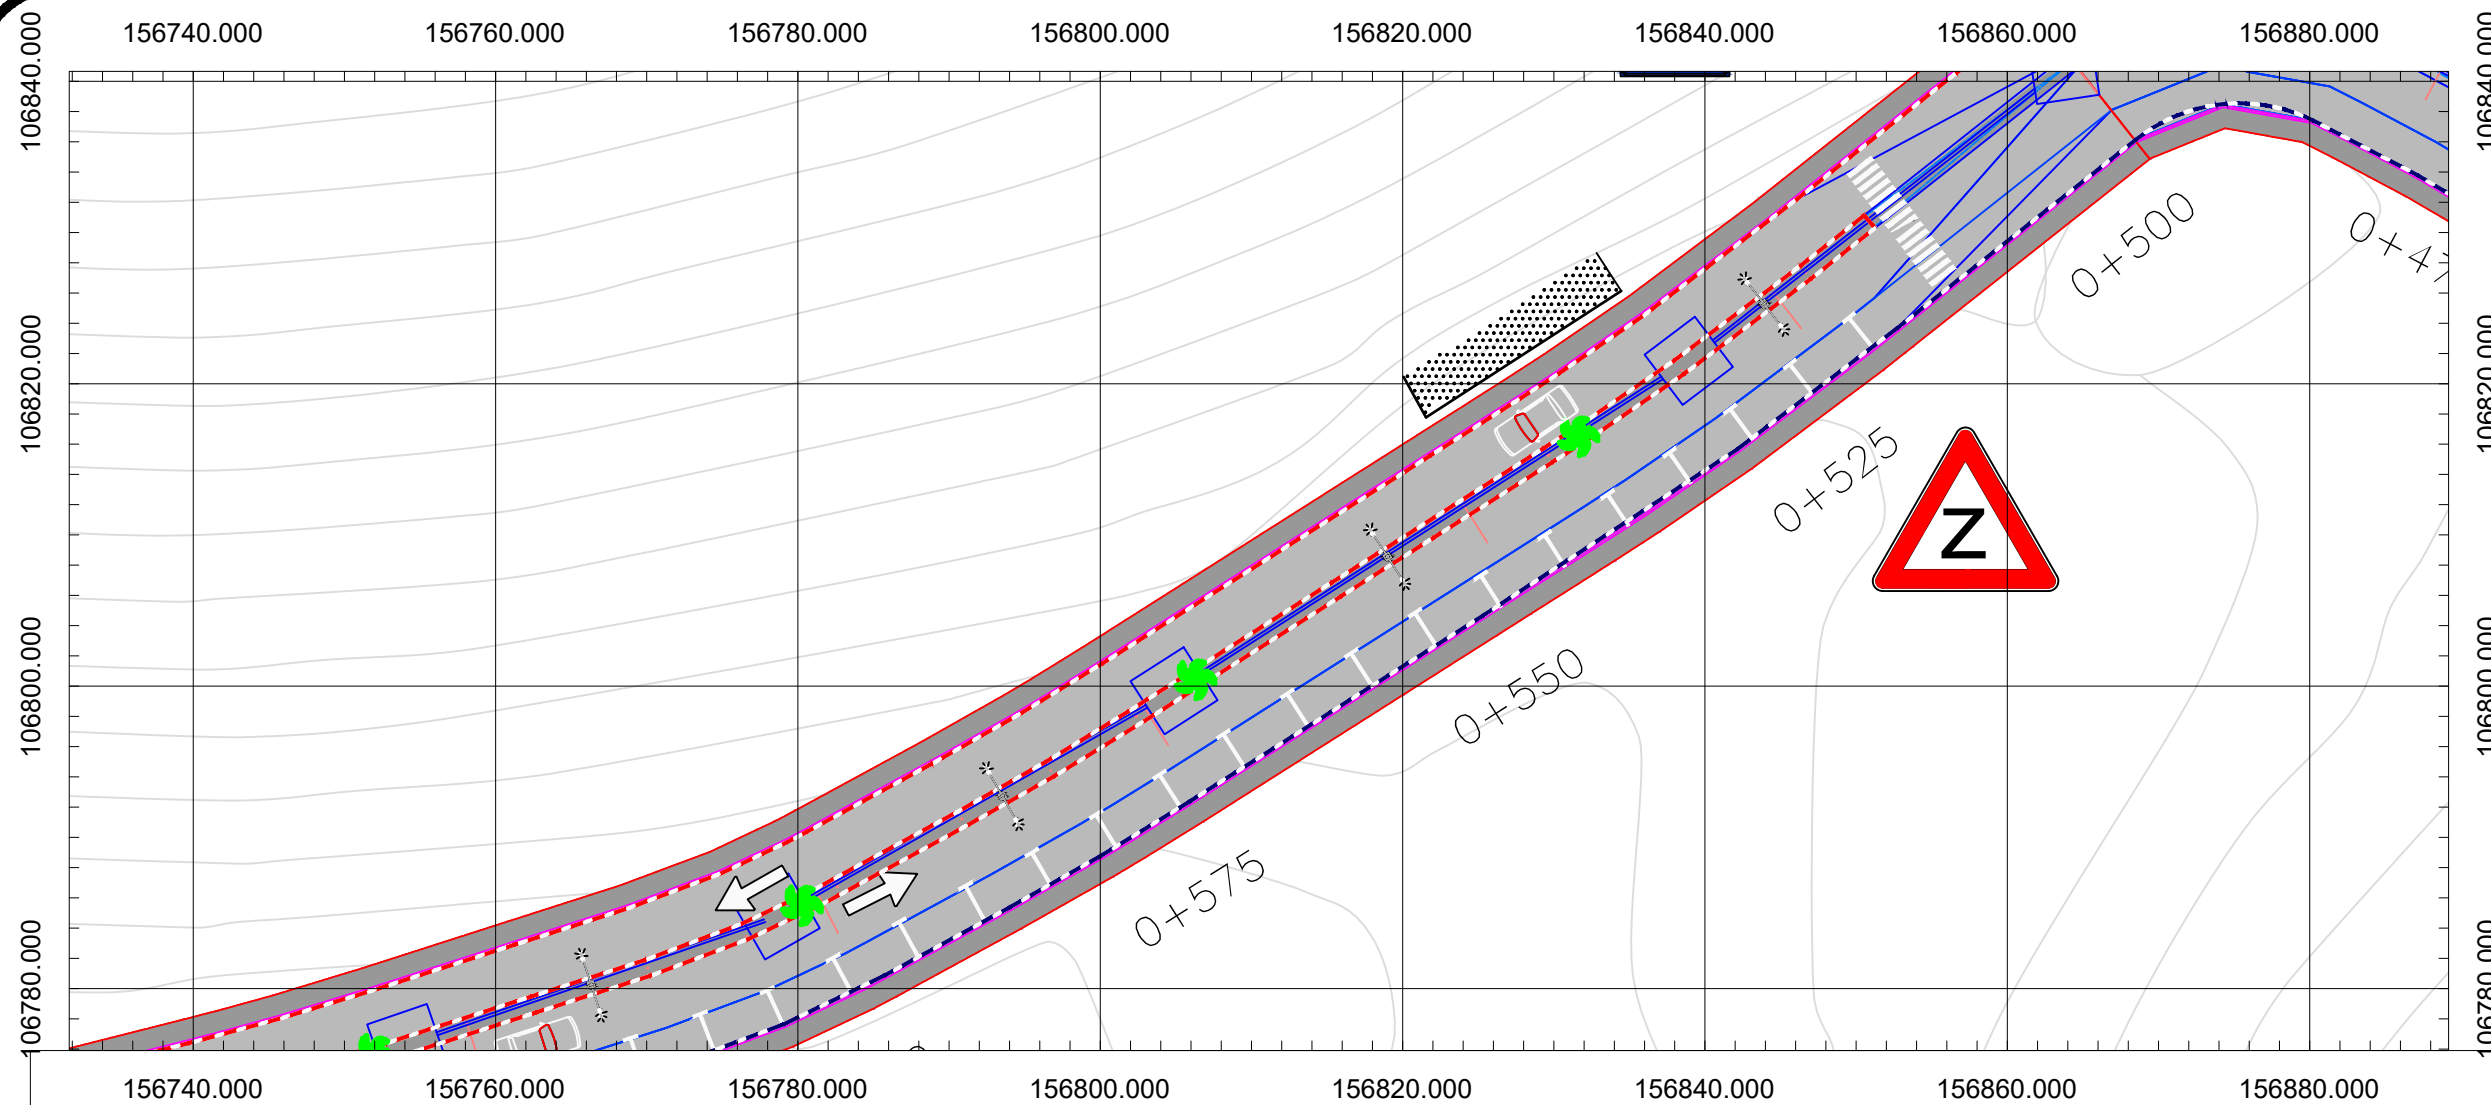

Palestinian Polytechnic University
 College of Engineering and Technology
 Department of Civil Engineering
Design of Wadi Aziz Street

- GENERAL NOTES:**
1. ALL STATIONS, COORDINATES AND LEVELS ARE IN METERS.
 2. COORDINATES AND ELEVATIONS REFER TO THE PALESTINIAN GRID SYSTEM.
 3. DESIGN SPEED 60Km/h

Legend

	STONE WALL
	CONCREAT WALL
	Proposed Centerline
	Design Profile
	Asphalt
	Building
	Water Well
	Monhel
	vehicle


Signs


DRAWING TITLE :
 Design of Wadi Aziz Street

Supervisor : BY D. MOTAZ QAFISHA

Desined by :
 MAHMOUD HASHLAMOUN
 SHAHD IMAR

SCALE	NO.OP	DATE
H : 1/500	6	24/1/2024

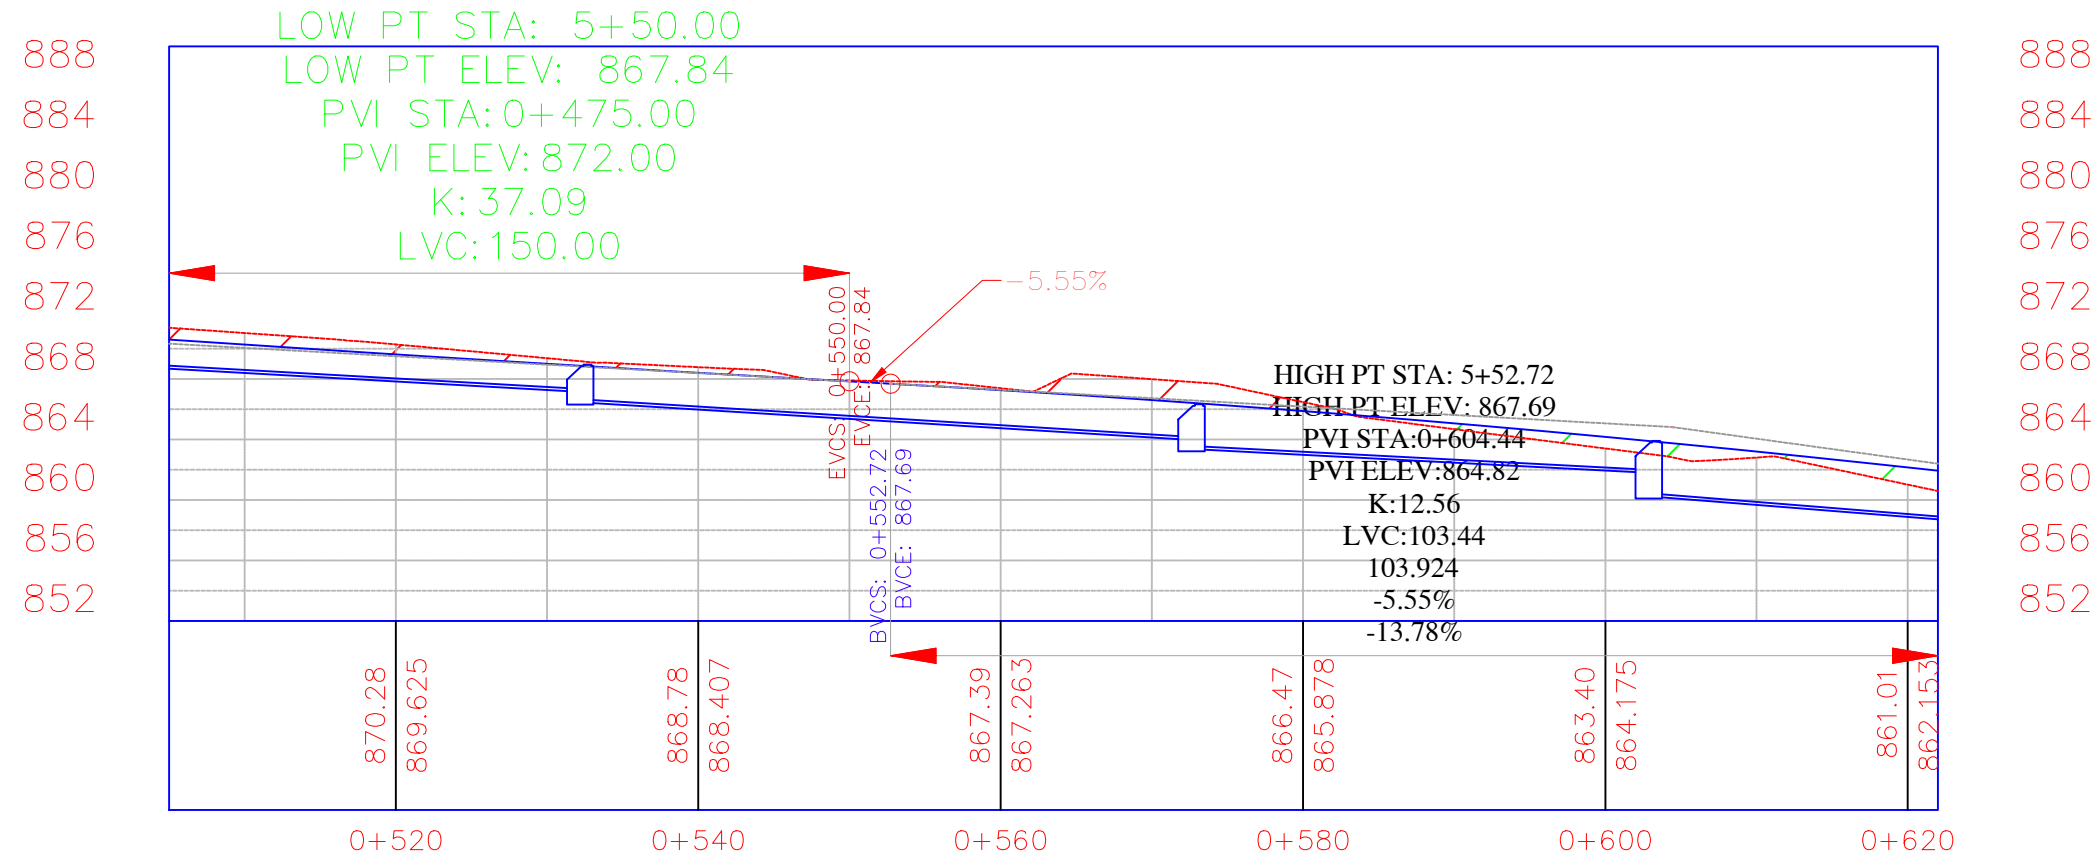

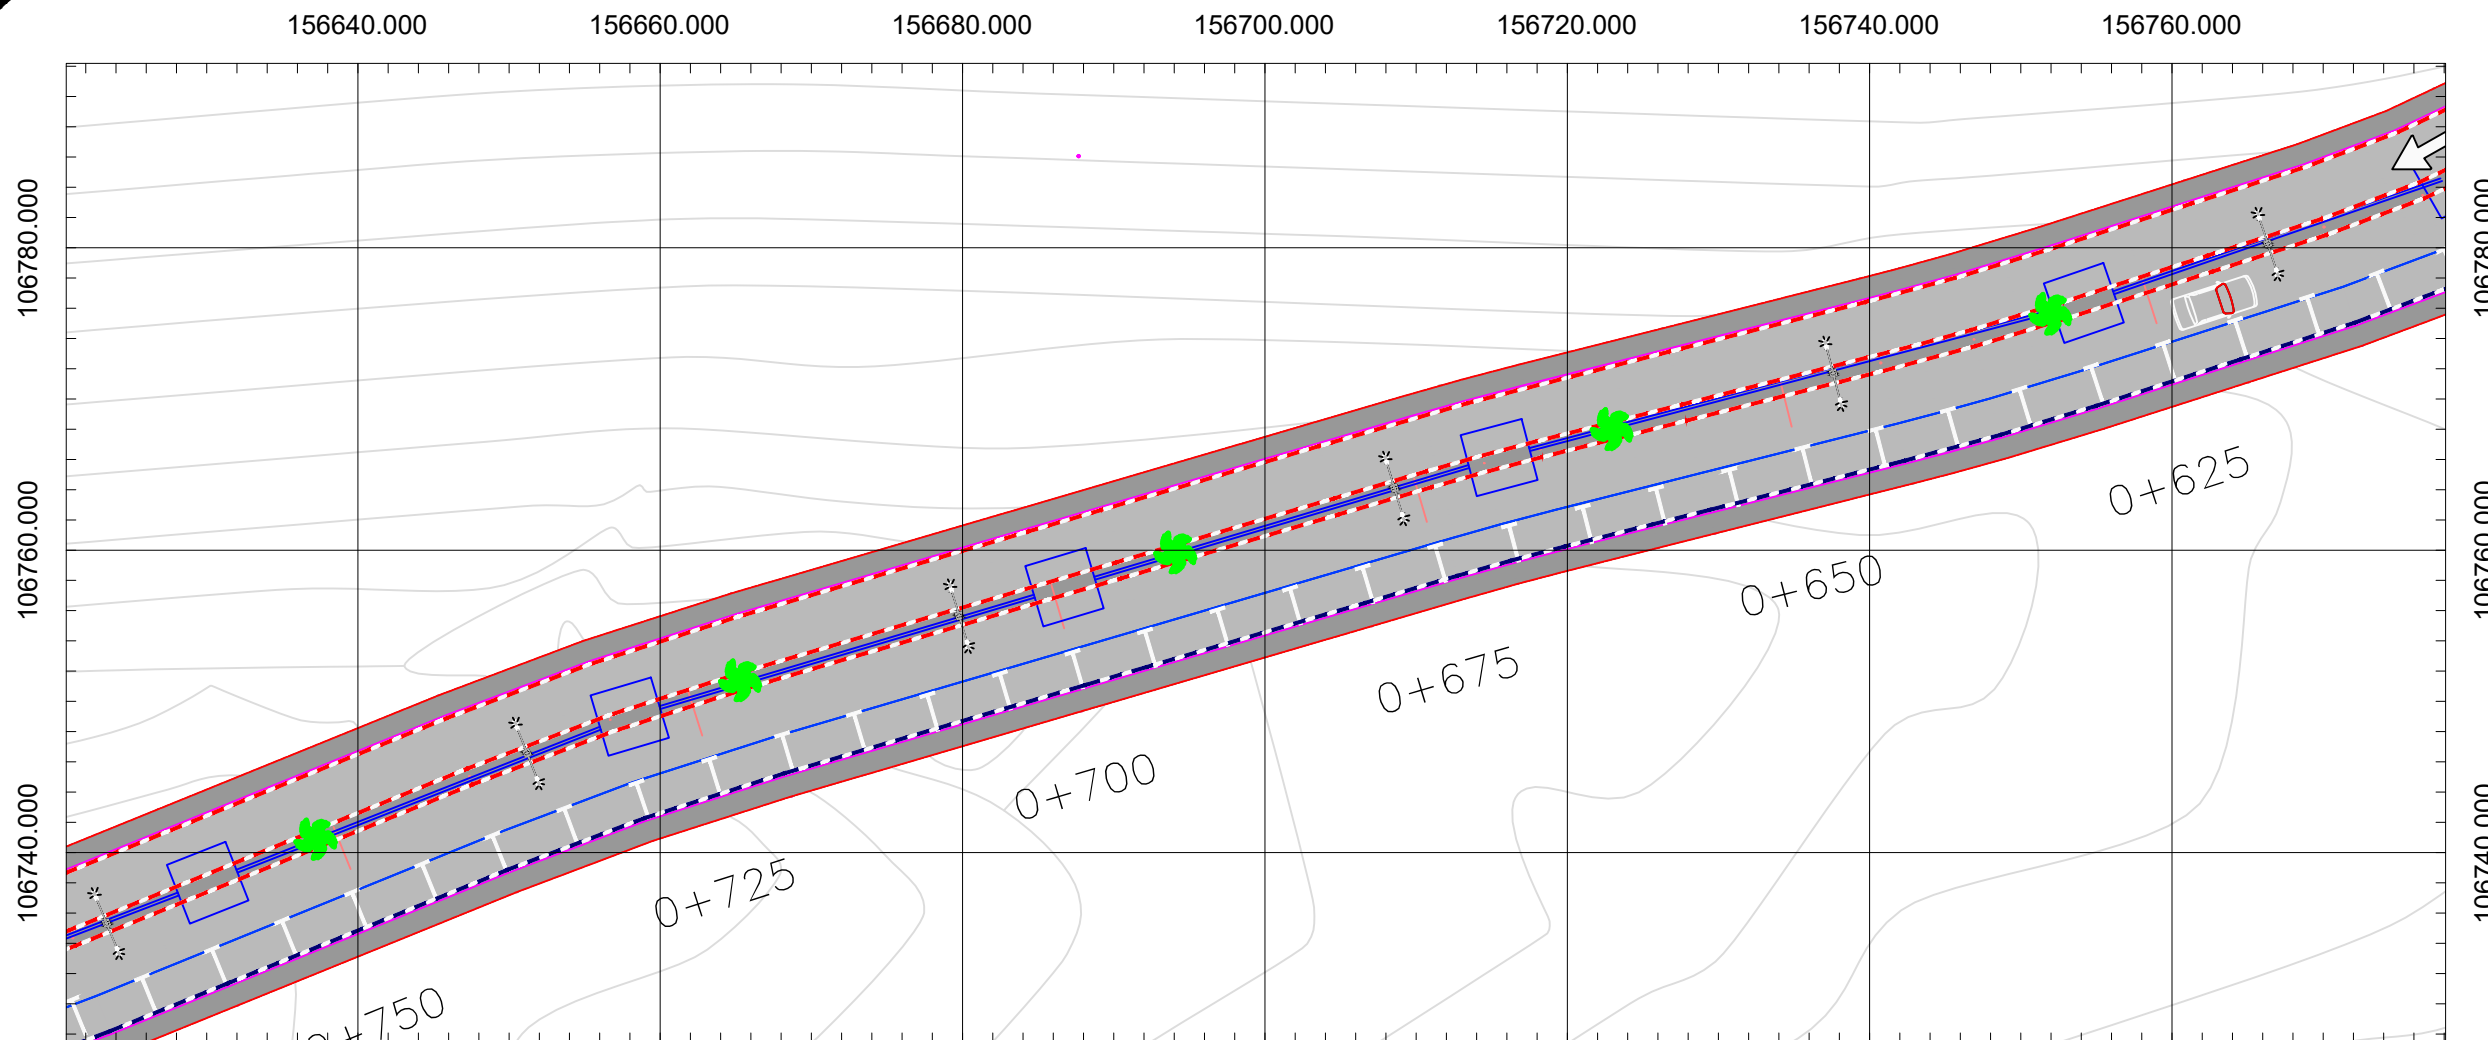


Palestinian Polytechnic University
 College of Engineering and Technology
 Department of Civil Engineering
Design of Wadi Aziz Street

- GENERAL NOTES:**
1. ALL STATIONS, COORDINATES AND LEVELS ARE IN METERS.
 2. COORDINATES AND ELEVATIONS REFER TO THE PALESTINIAN GRID SYSTEM.
 3. DESIGN SPEED 60Km/h

Legend

- STONE WALL
- CONCREAT WALL
- Proposed Centerline
- Design Profile
- Asphalt
- Building
- Water Well
- Monhel
- vehicle

Signs


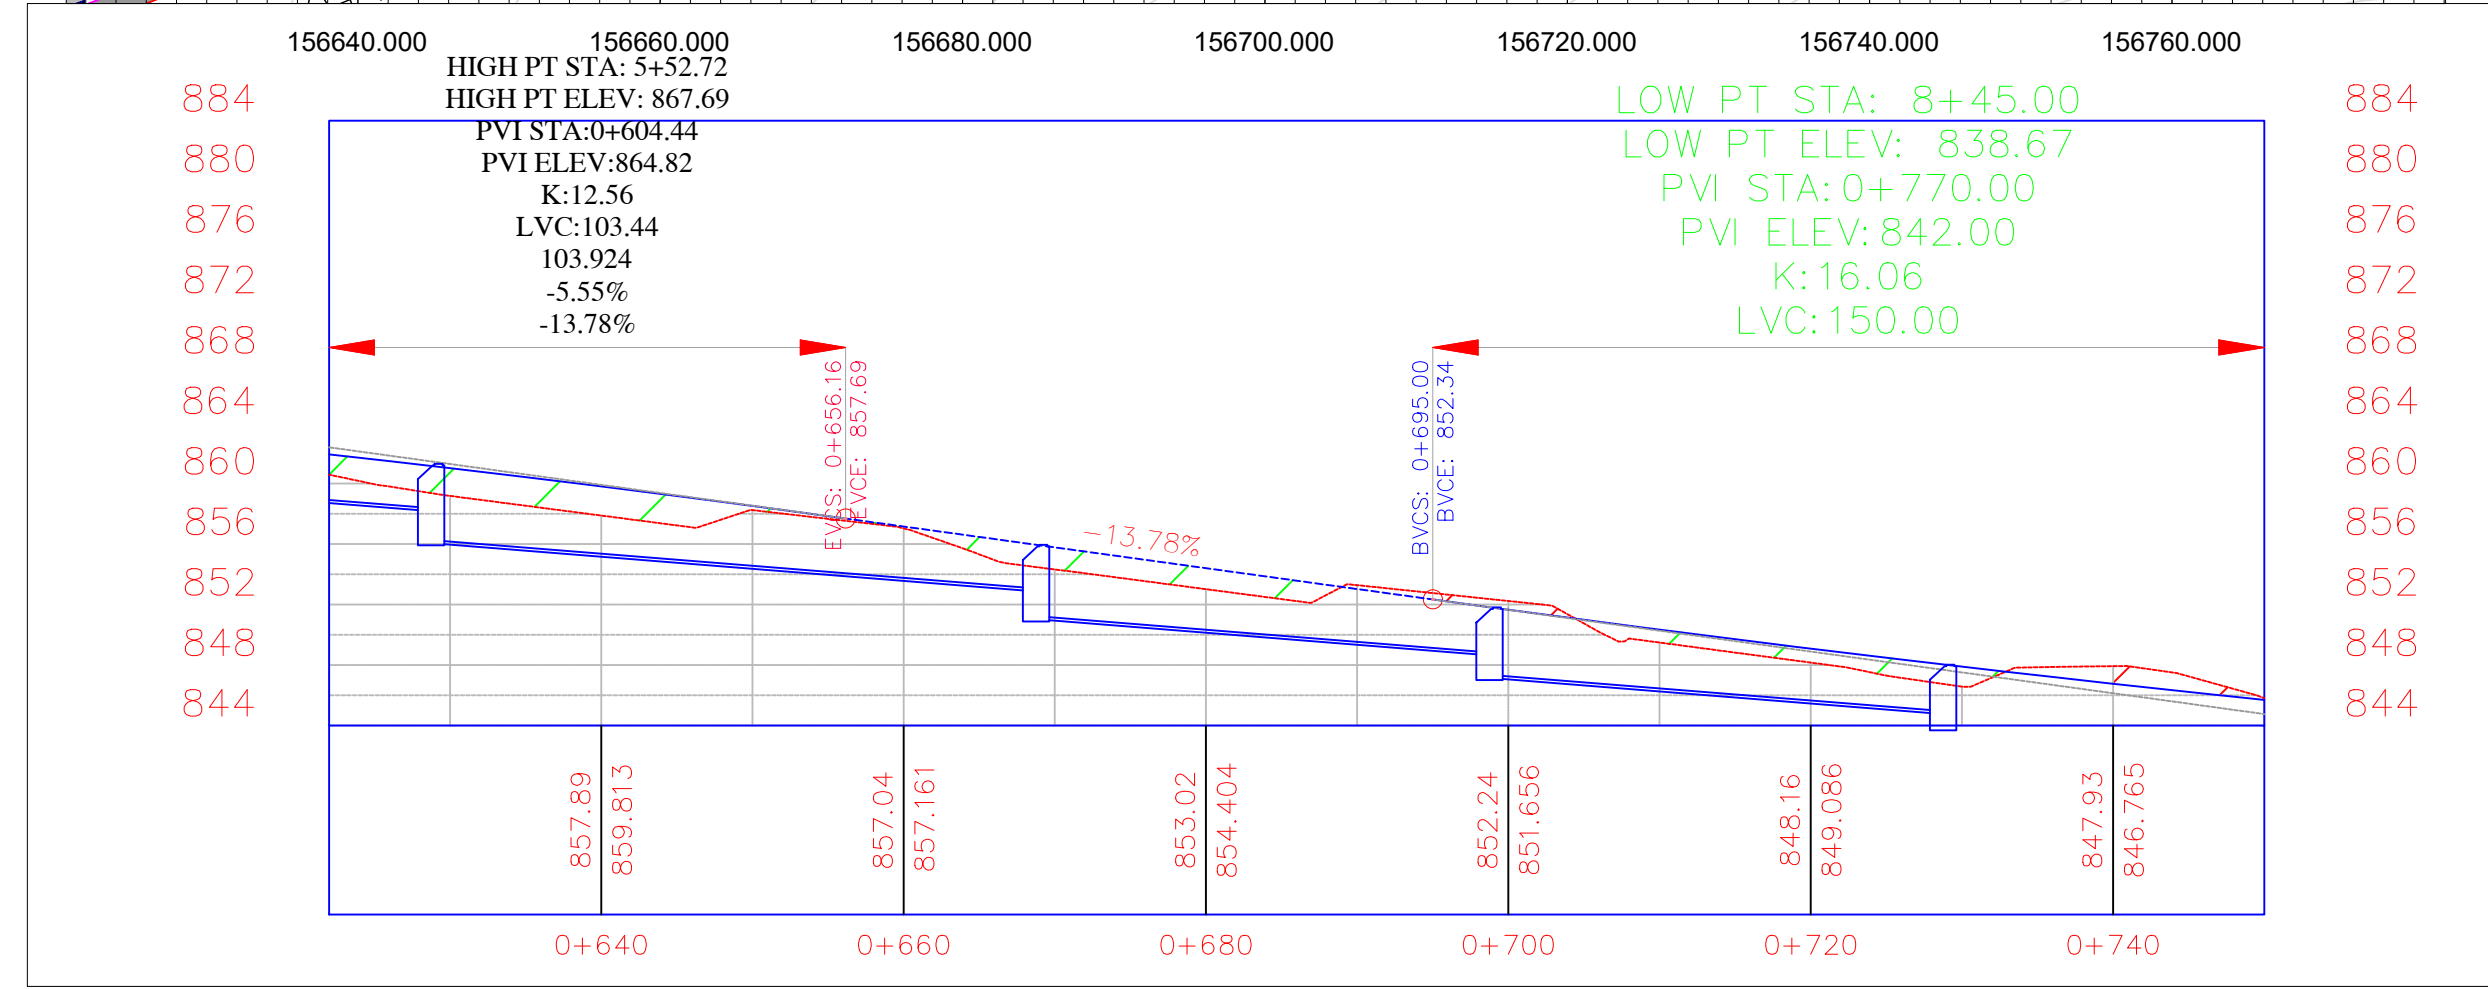



DRAWING TITLE :
 Design of Wadi Aziz Street

Supervisor : BY D. MOTAZ QAFISHA

Desined by :
 MAHMOUD HASHLAMOUN
 SHAHD IMAR

SCALE	NO. OF DRAW	DATE
H : 1/500	7	24/1/2024

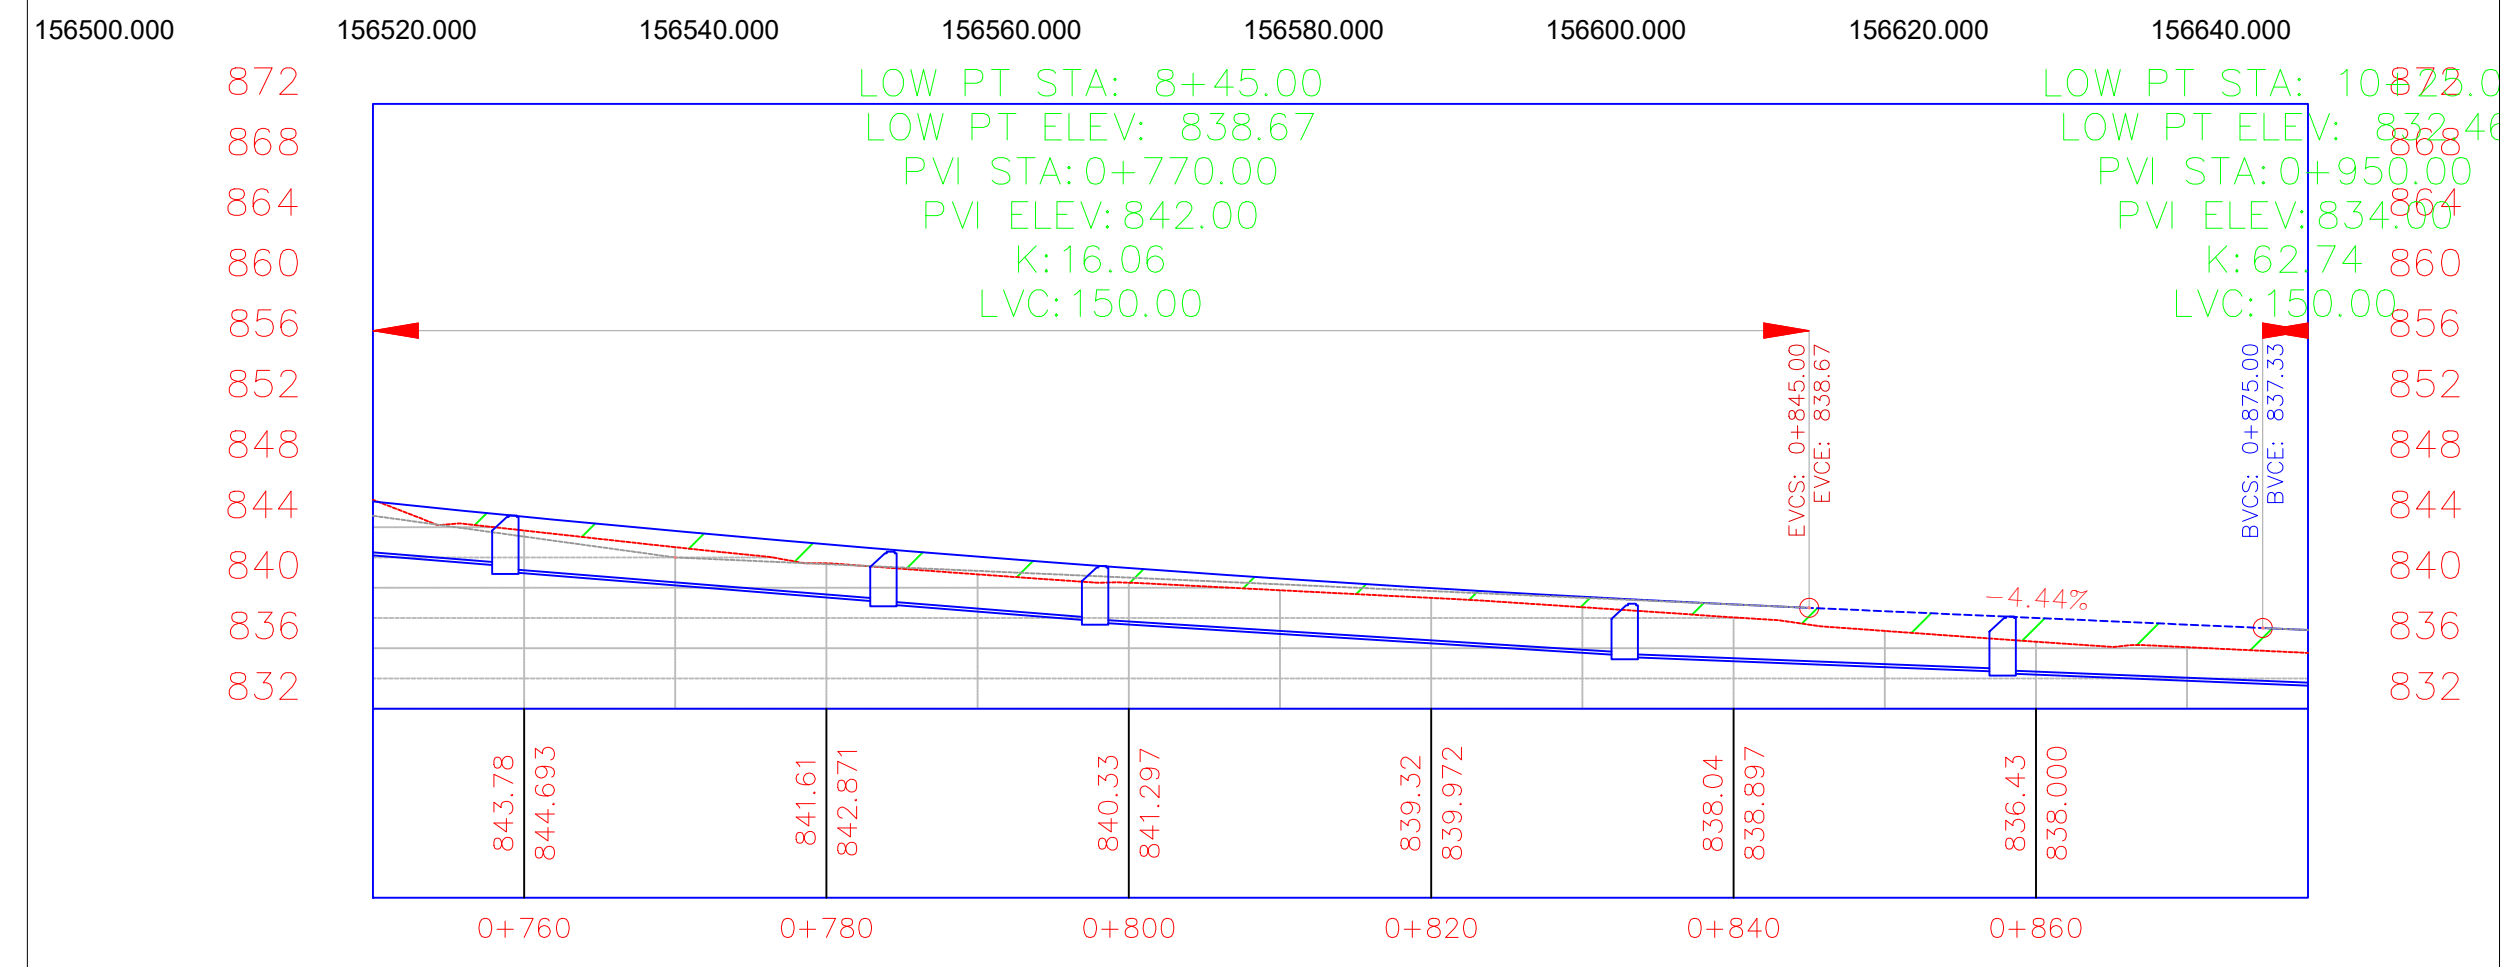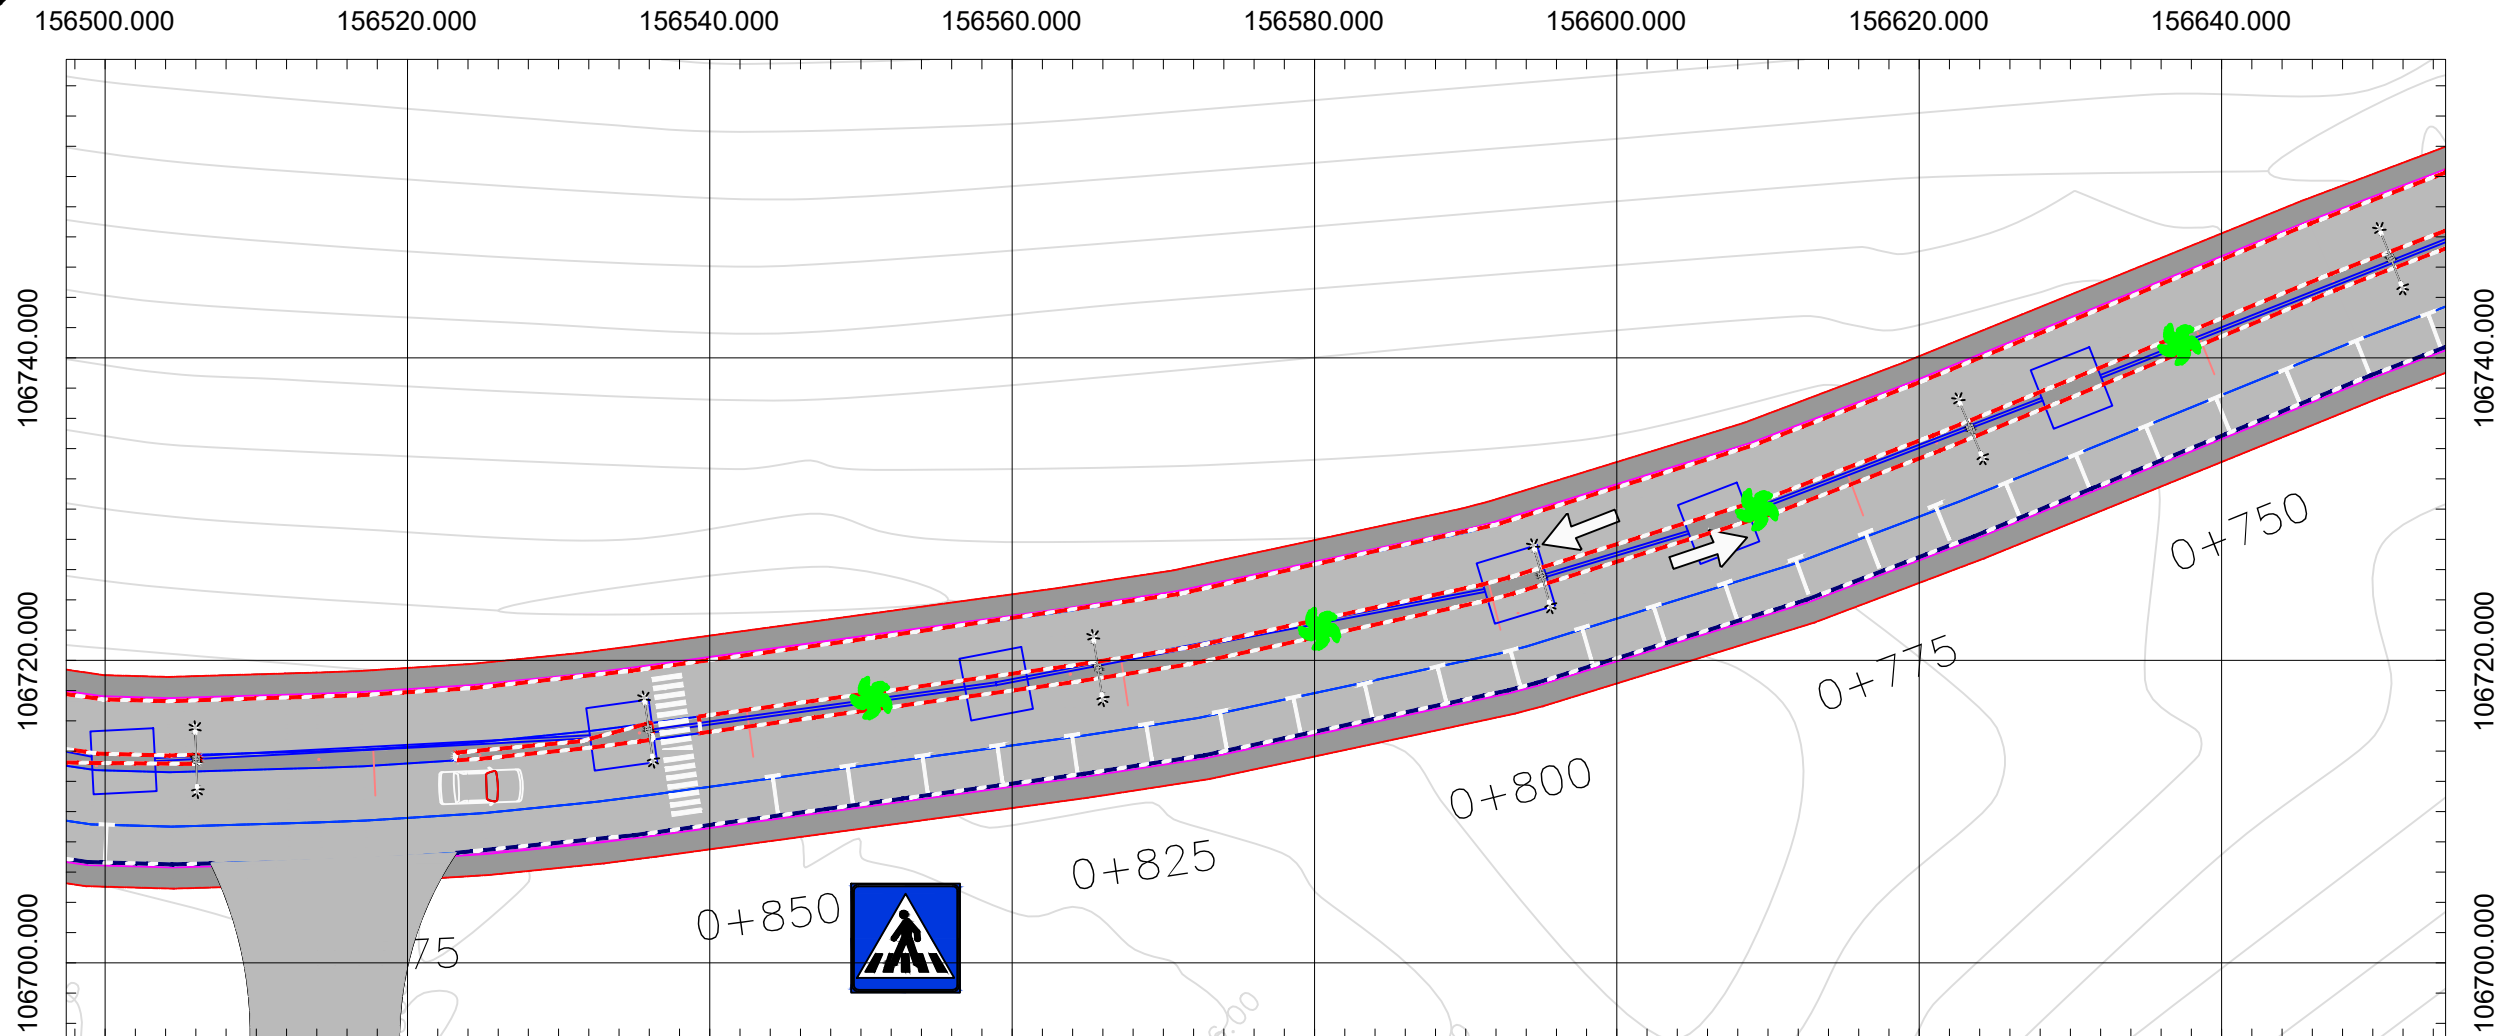



Palestine Polytechnic University
 رابطة الجامعات الفلسطينية
 Palestinian Polytechnic University
 College of Engineering and Technology
 Department of Civil Engineering

Design of Wadi Aziz Street

GENERAL NOTES:


- ALL STATIONS, COORDINATES AND LEVELS ARE IN METERS.
- COORDINATES AND ELEVATIONS REFER TO THE PALESTINIAN GRID SYSTEM.
- DESIGN SPEED 60Km/h

Legend

- STONE WALL
- CONCREAT WALL
- Proposed Centerline
- Design Profile
- Asphalt
- Building
- Water Well
- Monhel
- vehicle

N

Signs


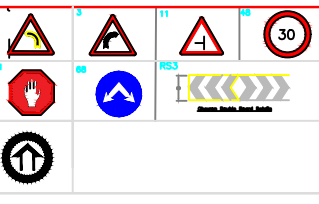


DRAWING TITLE :
Design of Wadi Aziz Street

Supervisor : BY D. MOTAZ QAFISHA

Desined by :
MAHMOUD HASHLAMOUN
SHAHD IMAR

SCALE	NO.OP	DATE
H : 1/500	8	24/1/2024

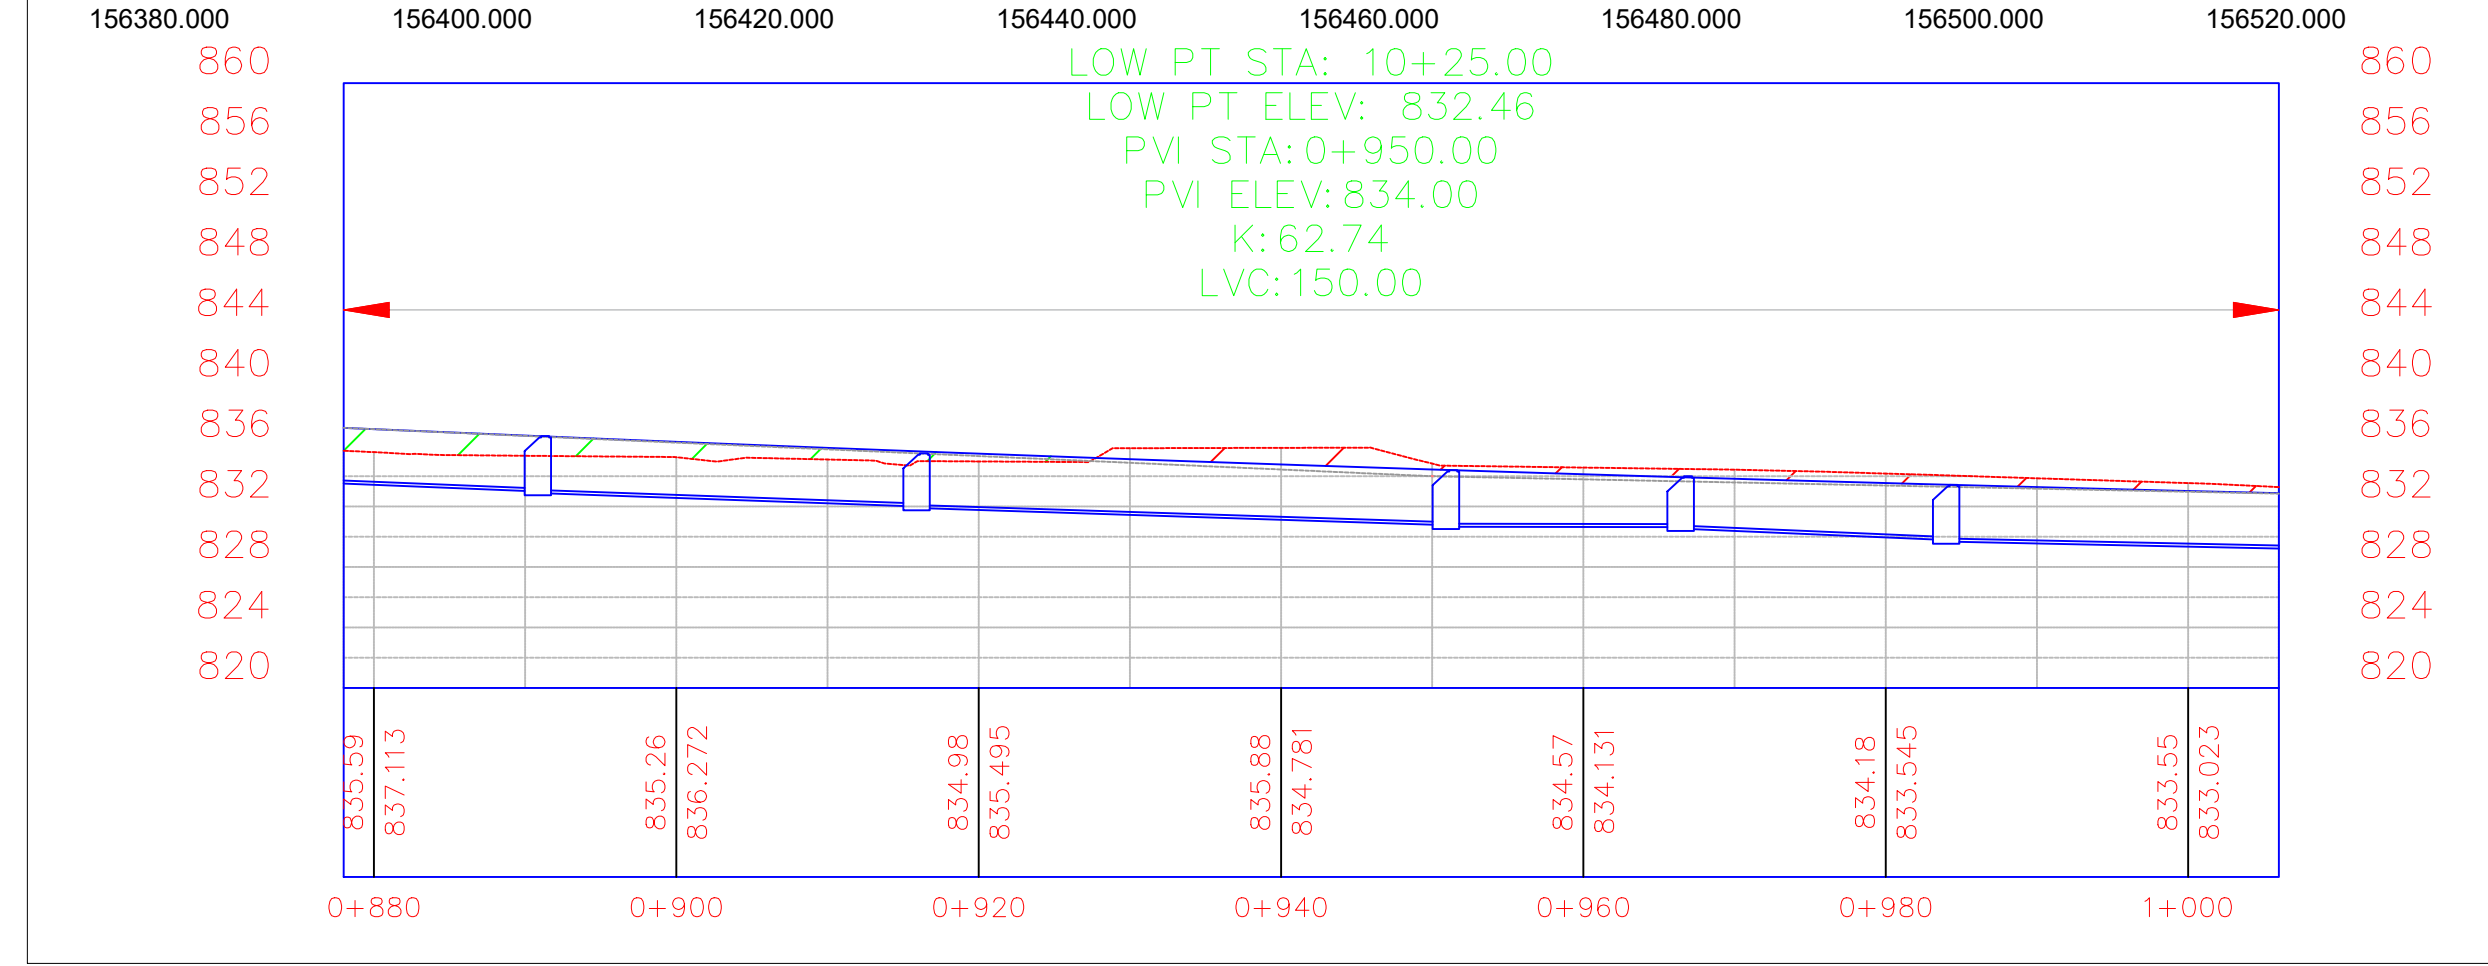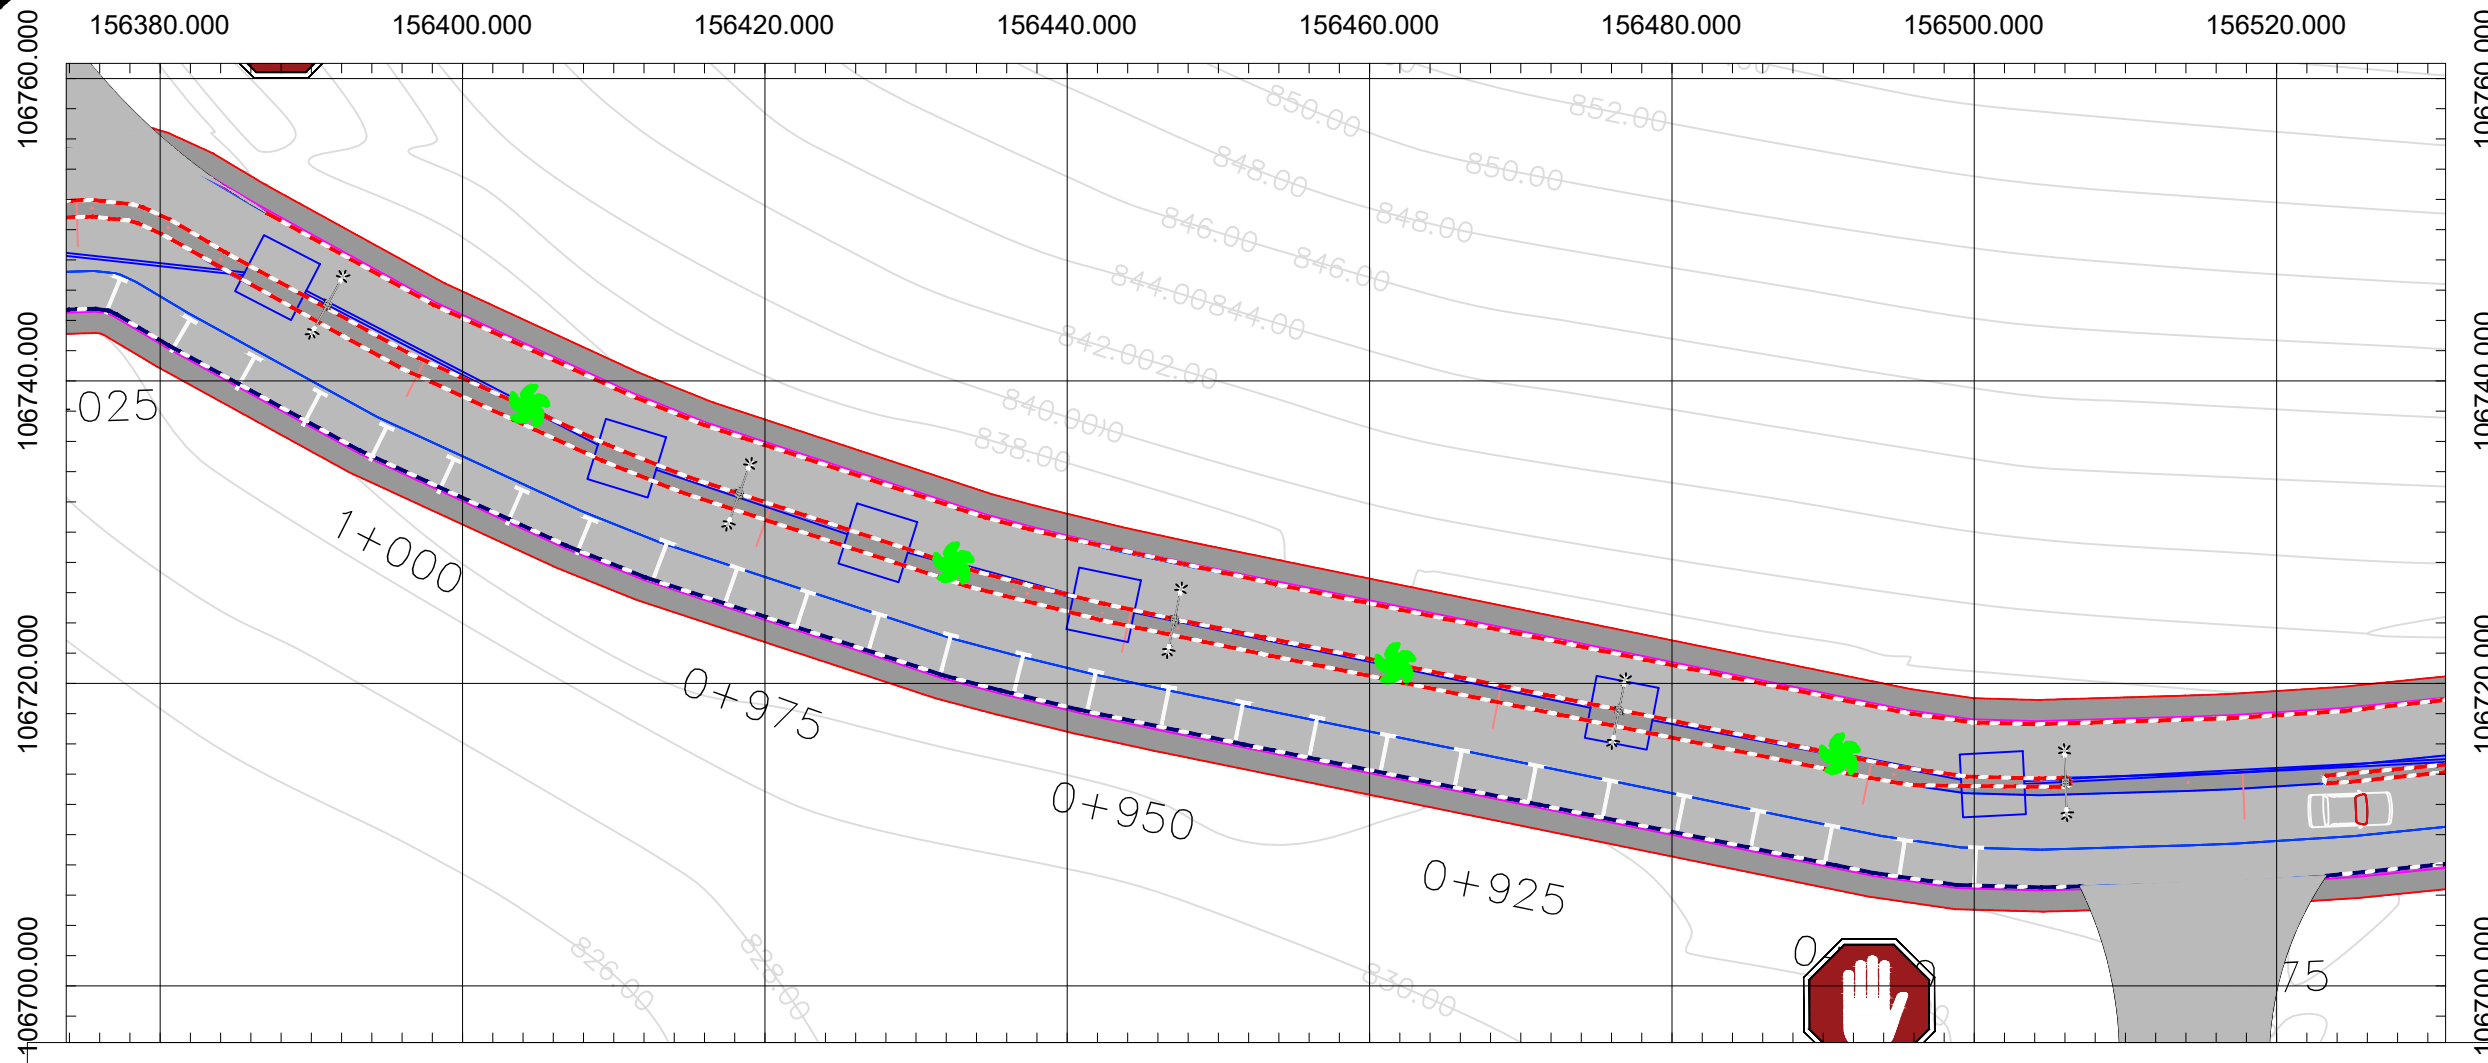

Palestinian Polytechnic University
 College of Engineering and Technology
 Department of Civil Engineering
Design of Wadi Aziz Street

- GENERAL NOTES:**
- ALL STATIONS, COORDINATES AND LEVELS ARE IN METERS.
 - COORDINATES AND ELEVATIONS REFER TO THE PALESTINIAN GRID SYSTEM.
 - DESIGN SPEED 60Km/h

Legend


- STONE WALL
- CONCREAT WALL
- Proposed Centerline
- Design Profile
- Asphalt
- Building
- Water Well
- Monhel
- vehicle

Signs

DRAWING TITLE :
 Design of Wadi Aziz Street
Supervisor : BY D. MOTAZ QAFISHA

Desined by :
 MAHMOUD HASHLAMOUN
 SHAHD IMAR

SCALE	NO.OP	DATE
H : 1/500	9	24/1/2024

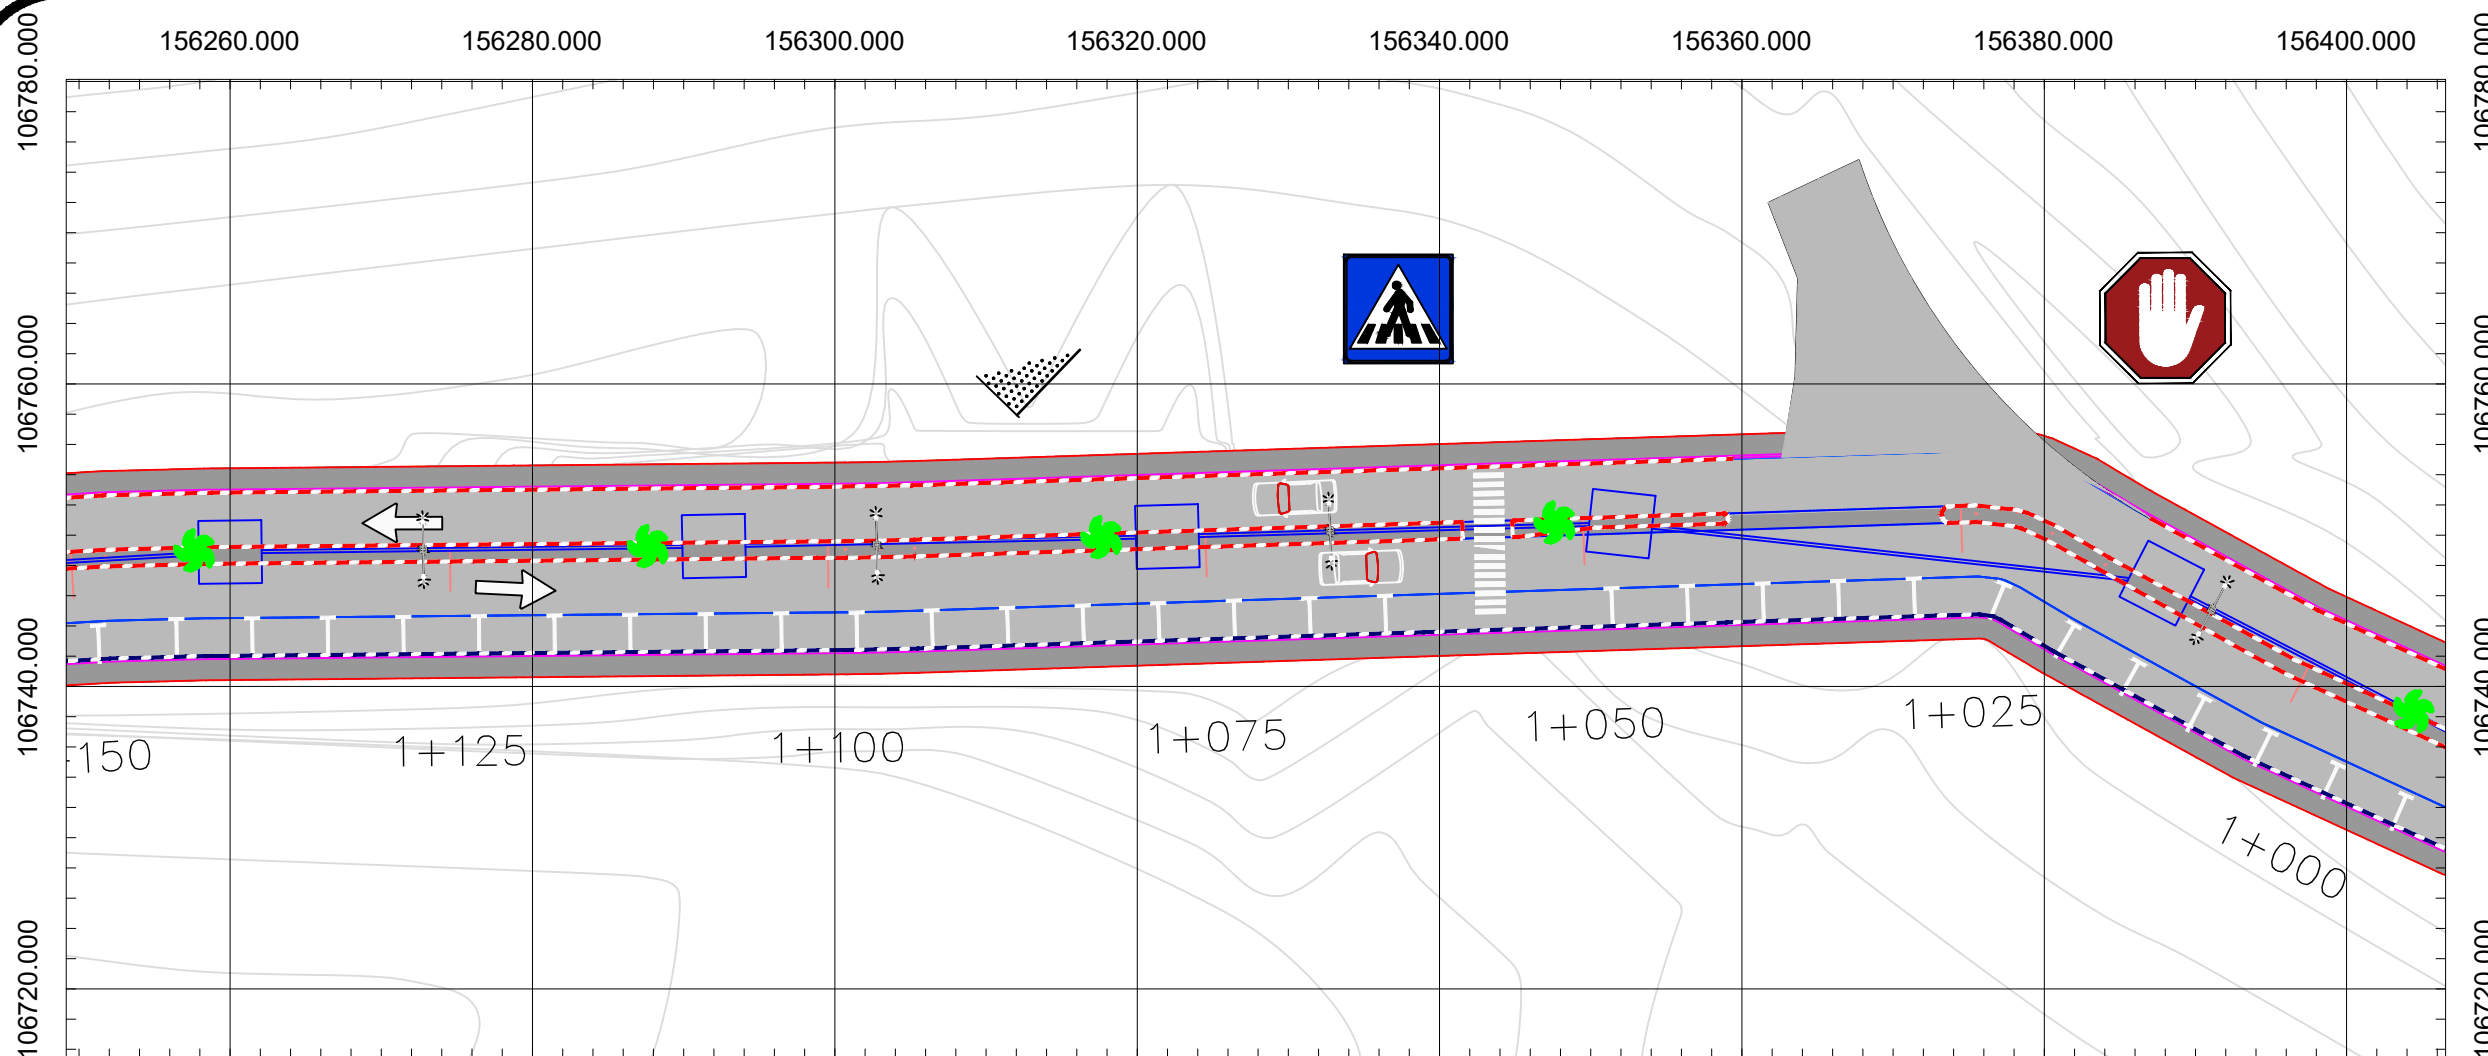

Palestinian Polytechnic University
 College of Engineering and Technology
 Department of Civil Engineering

Design of Wadi Aziz Street


GENERAL NOTES:

1. ALL STATIONS, COORDINATES AND LEVELS ARE IN METERS.
2. COORDINATES AND ELEVATIONS REFER TO THE PALESTINIAN GRID SYSTEM.
3. DESIGN SPEED 60Km/h

Legend

- STONE WALL
- CONCREAT WALL
- Proposed Centerline
- Design Profile
- Asphalt
- Building
- Water Well
- Monhel
- vehicle

Signs

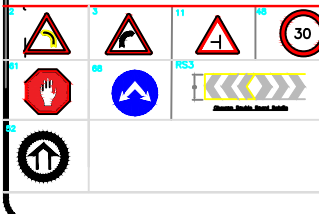

DRAWING TITLE :


Design of Wadi Aziz Street




Supervisor : BY D. MOTAZ QAFISHA

Desined by :

MAHMOUD HASHLAMOUN
 SHAHD IMAR

SCALE	NO.OF	DATE
H : 1/500	10	24/1/2024

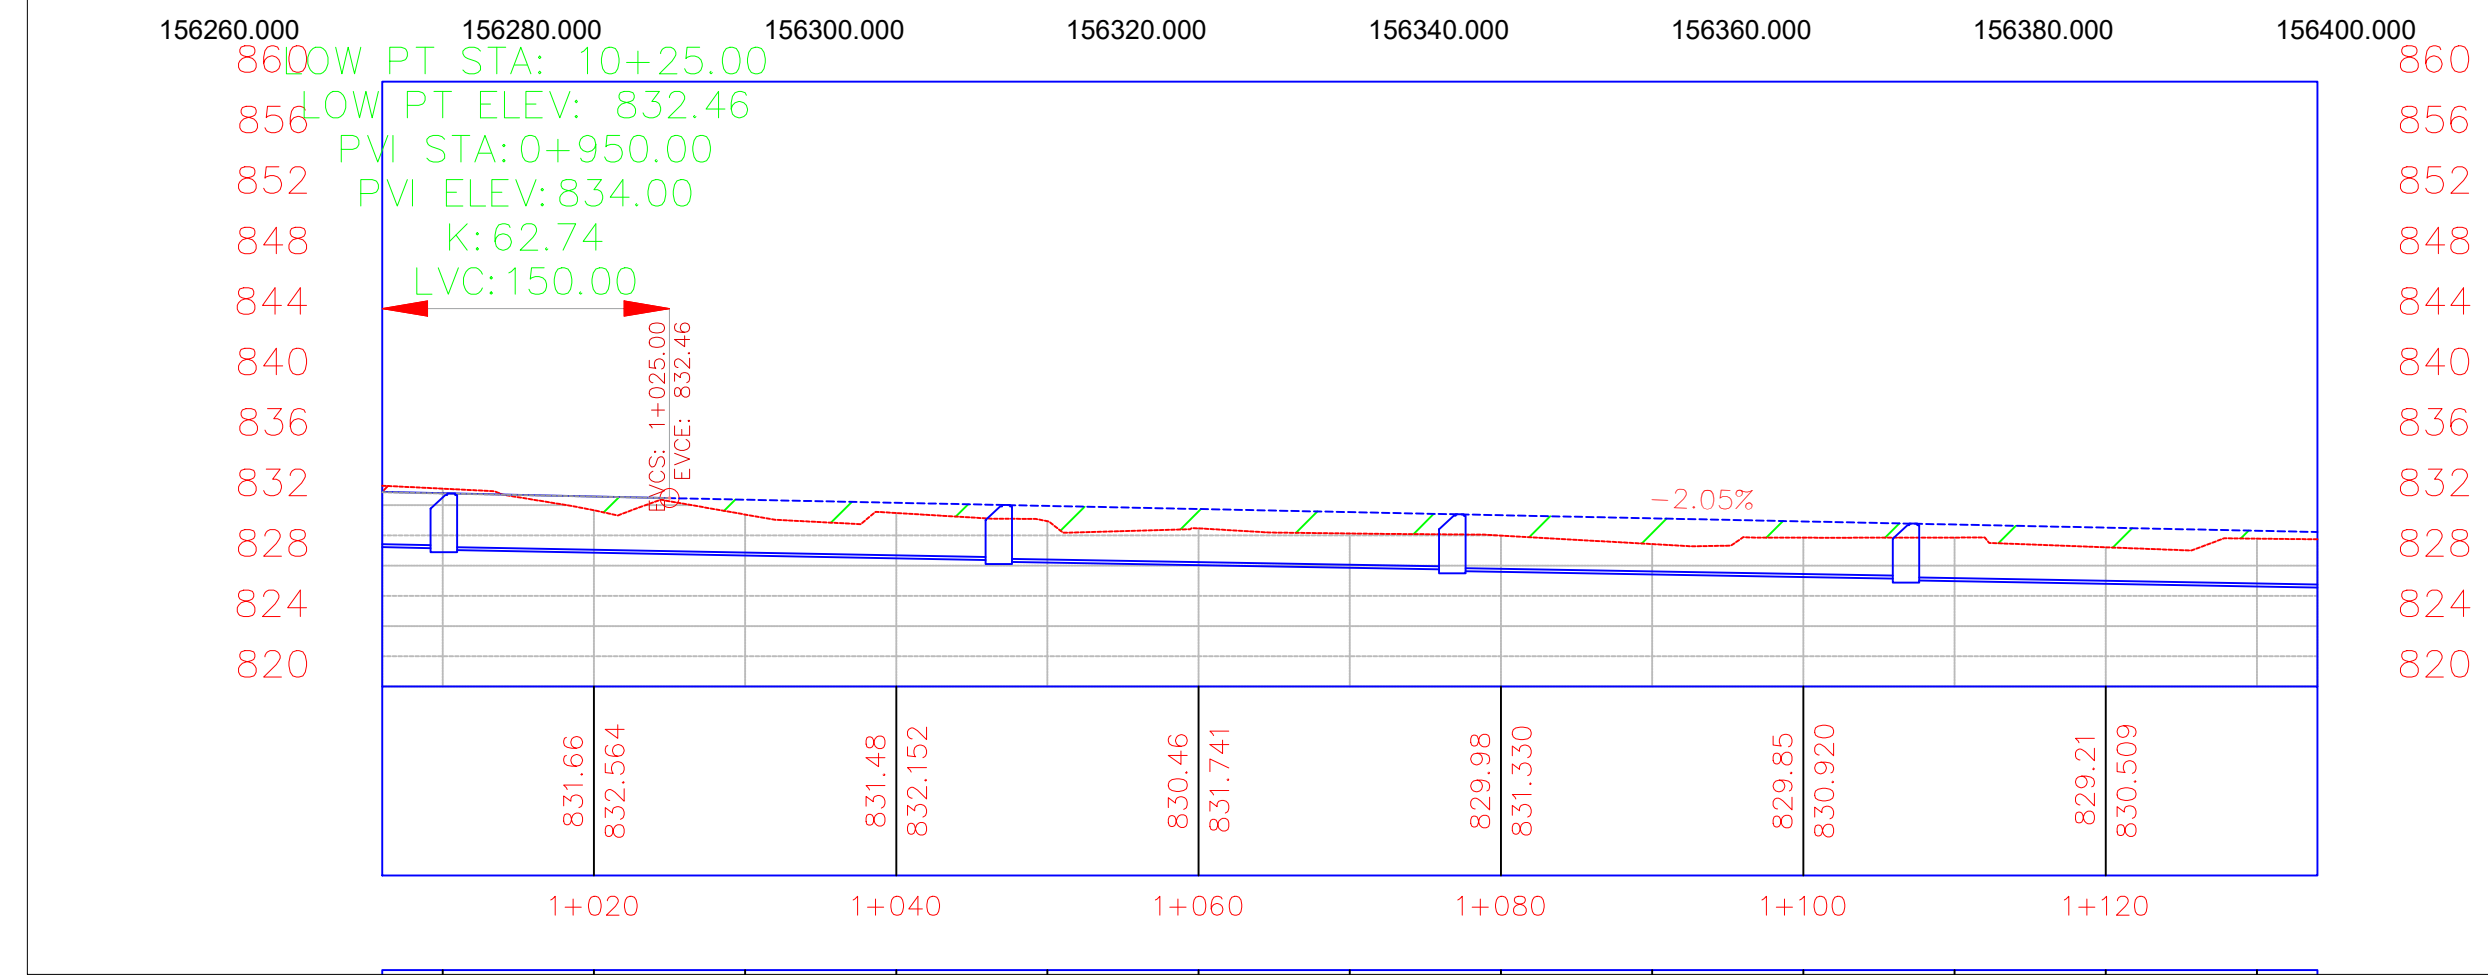

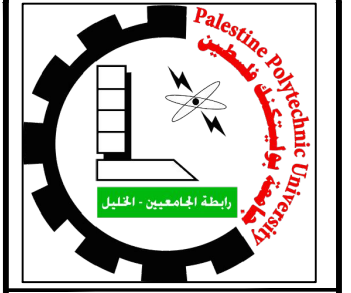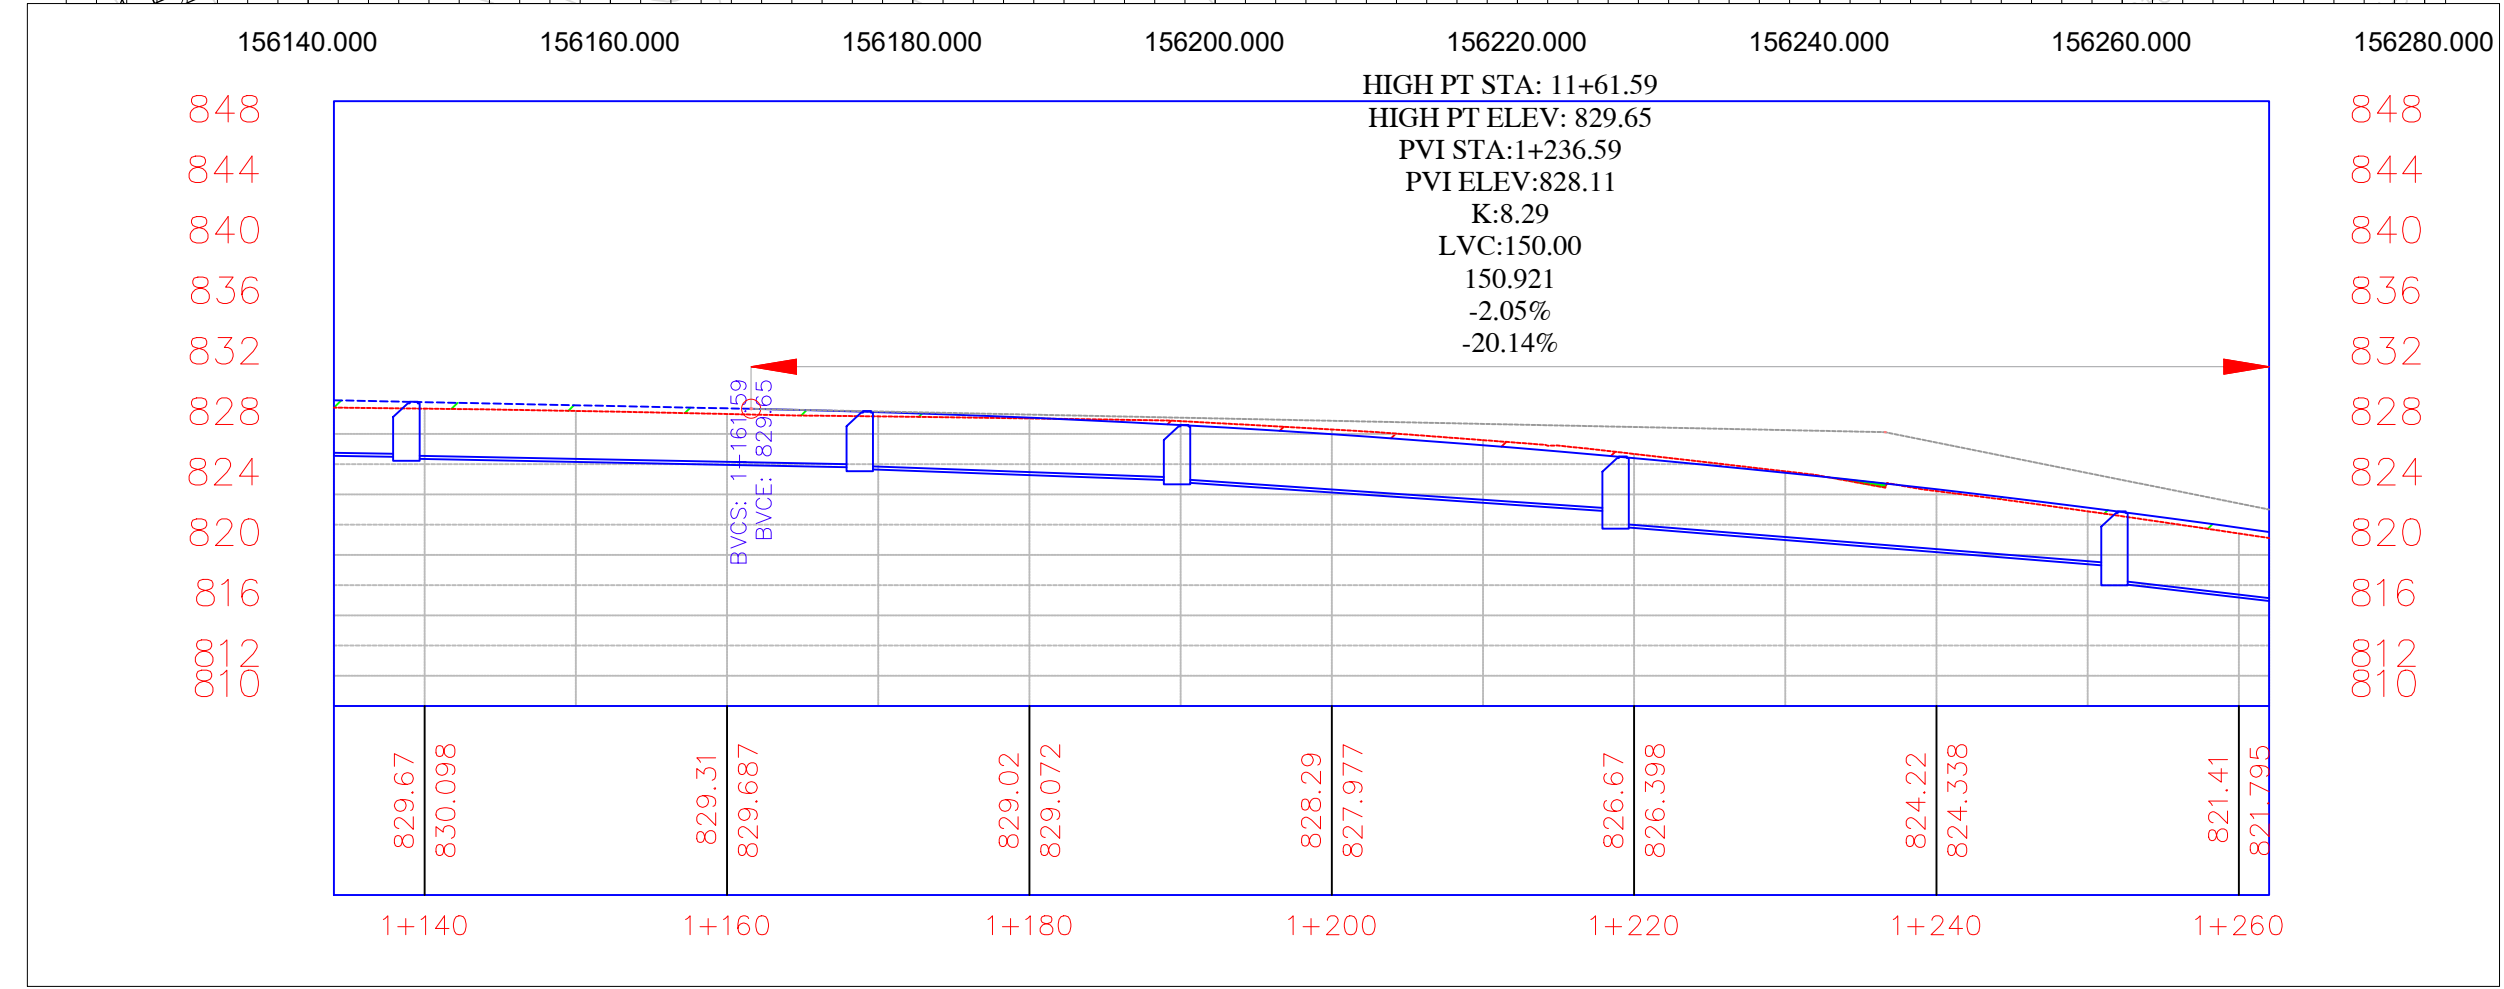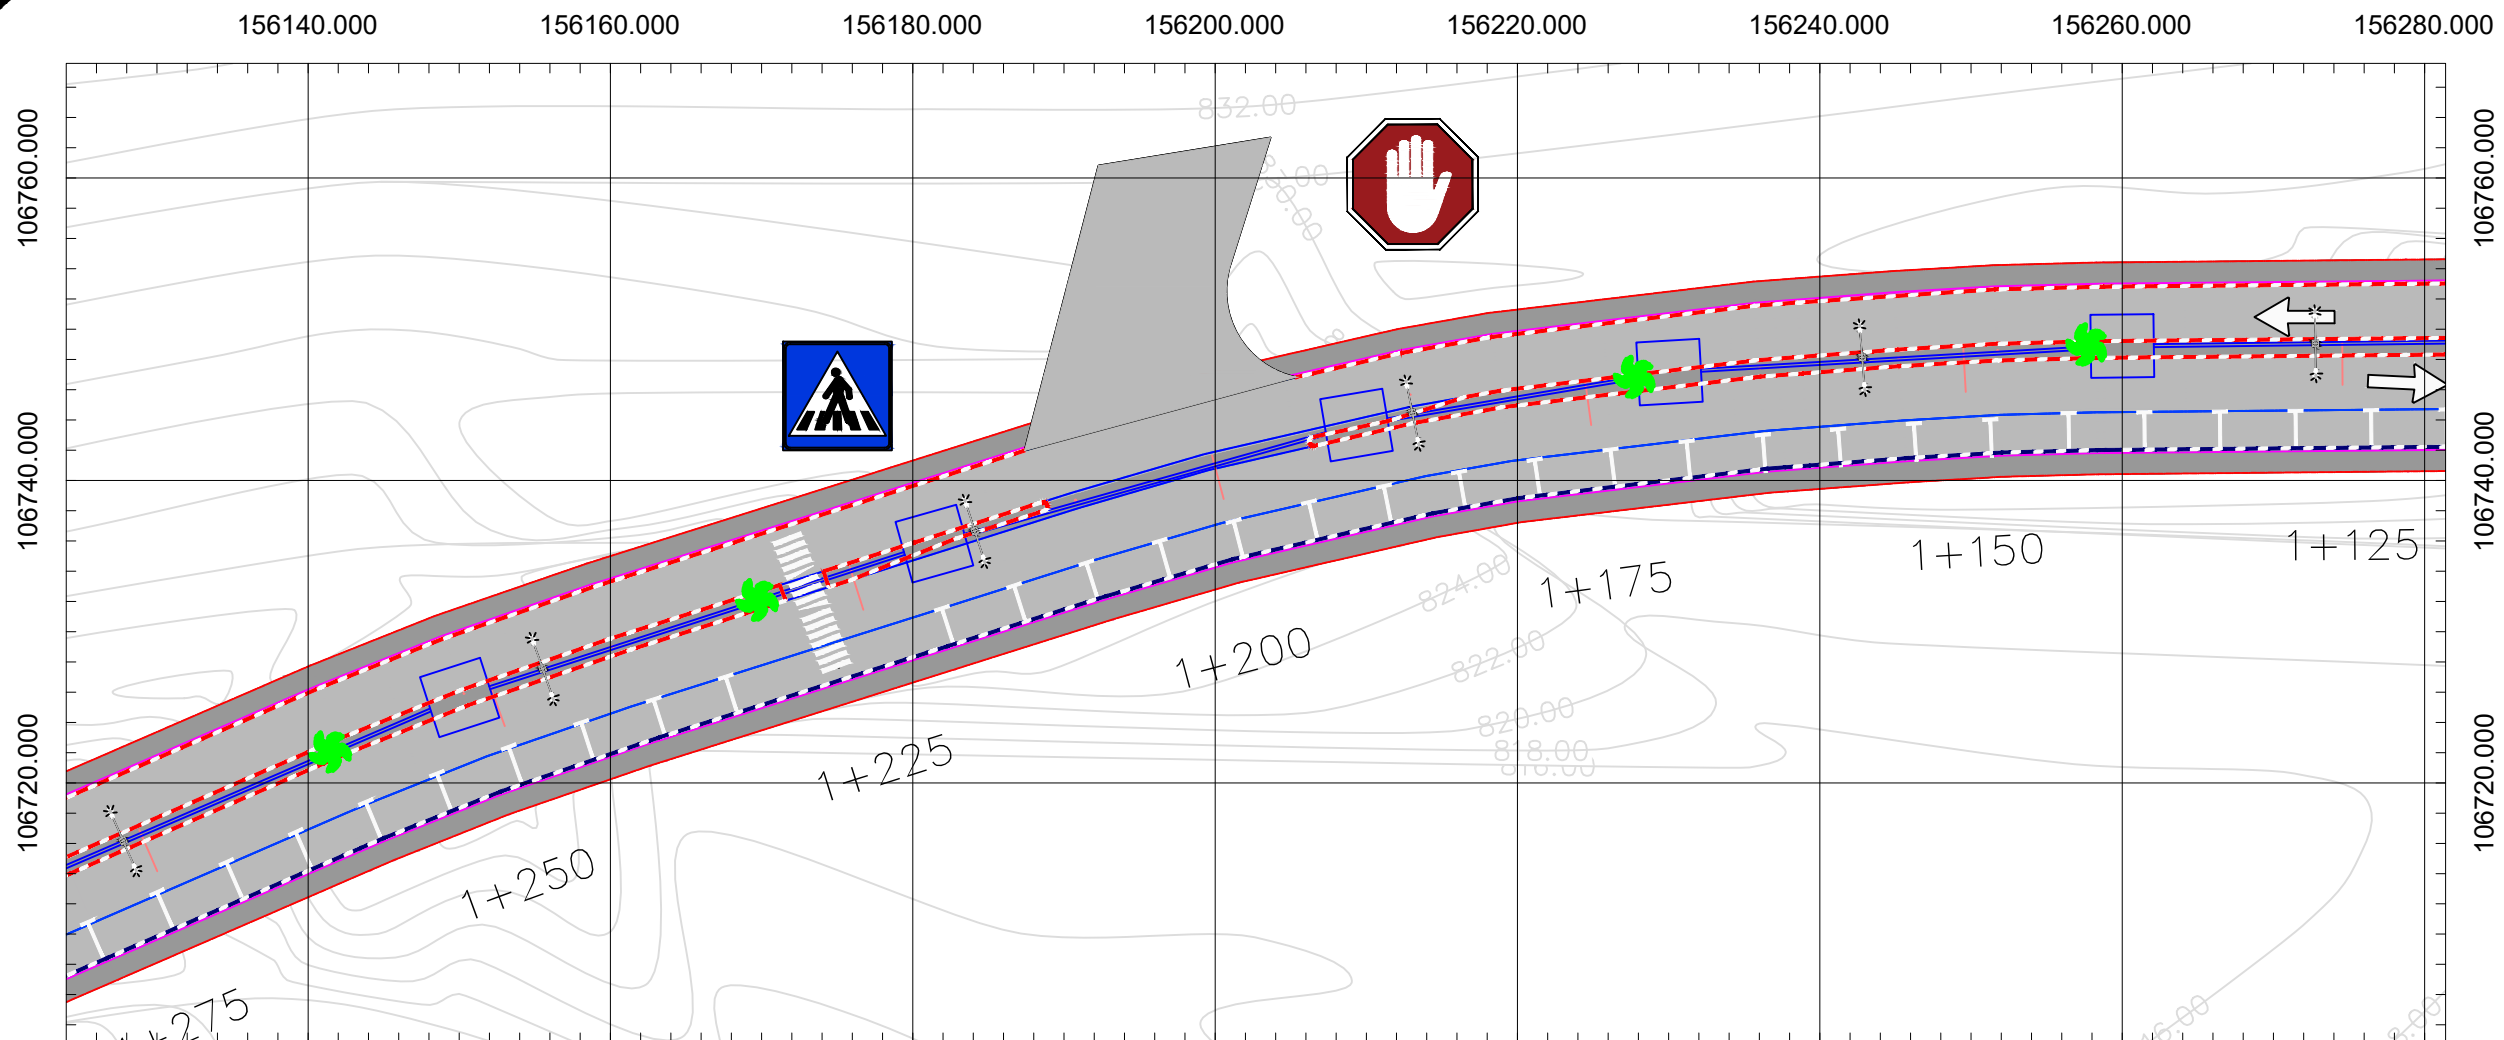

Palestinian Polytechnic University
 College of Engineering and Technology
 Department of Civil Engineering

Design of Wadi Aziz Street

- GENERAL NOTES:
1. ALL STATIONS, COORDINATES AND LEVELS ARE IN METERS.
 2. COORDINATES AND ELEVATIONS REFER TO THE PALESTINIAN GRID SYSTEM.
 3. DESIGN SPEED 60Km/h

Legend

- STONE WALL
- CONCREAT WALL
- Proposed Centerline
- Design Profile
- Asphalt
- Building
- Water Well
- Monhel
- vehicle



Signs

DRAWING TITLE :
 Design of Wadi Aziz Street

Supervisor : BY D. MOTAZ QAFISHA

Desined by :
 MAHMOUD HASHLAMOUN
 SHAHD IMAR

SCALE	NO.OF	DATE
H : 1/500	11	24/1/2024

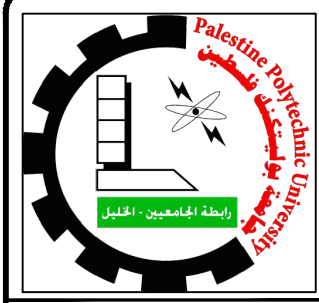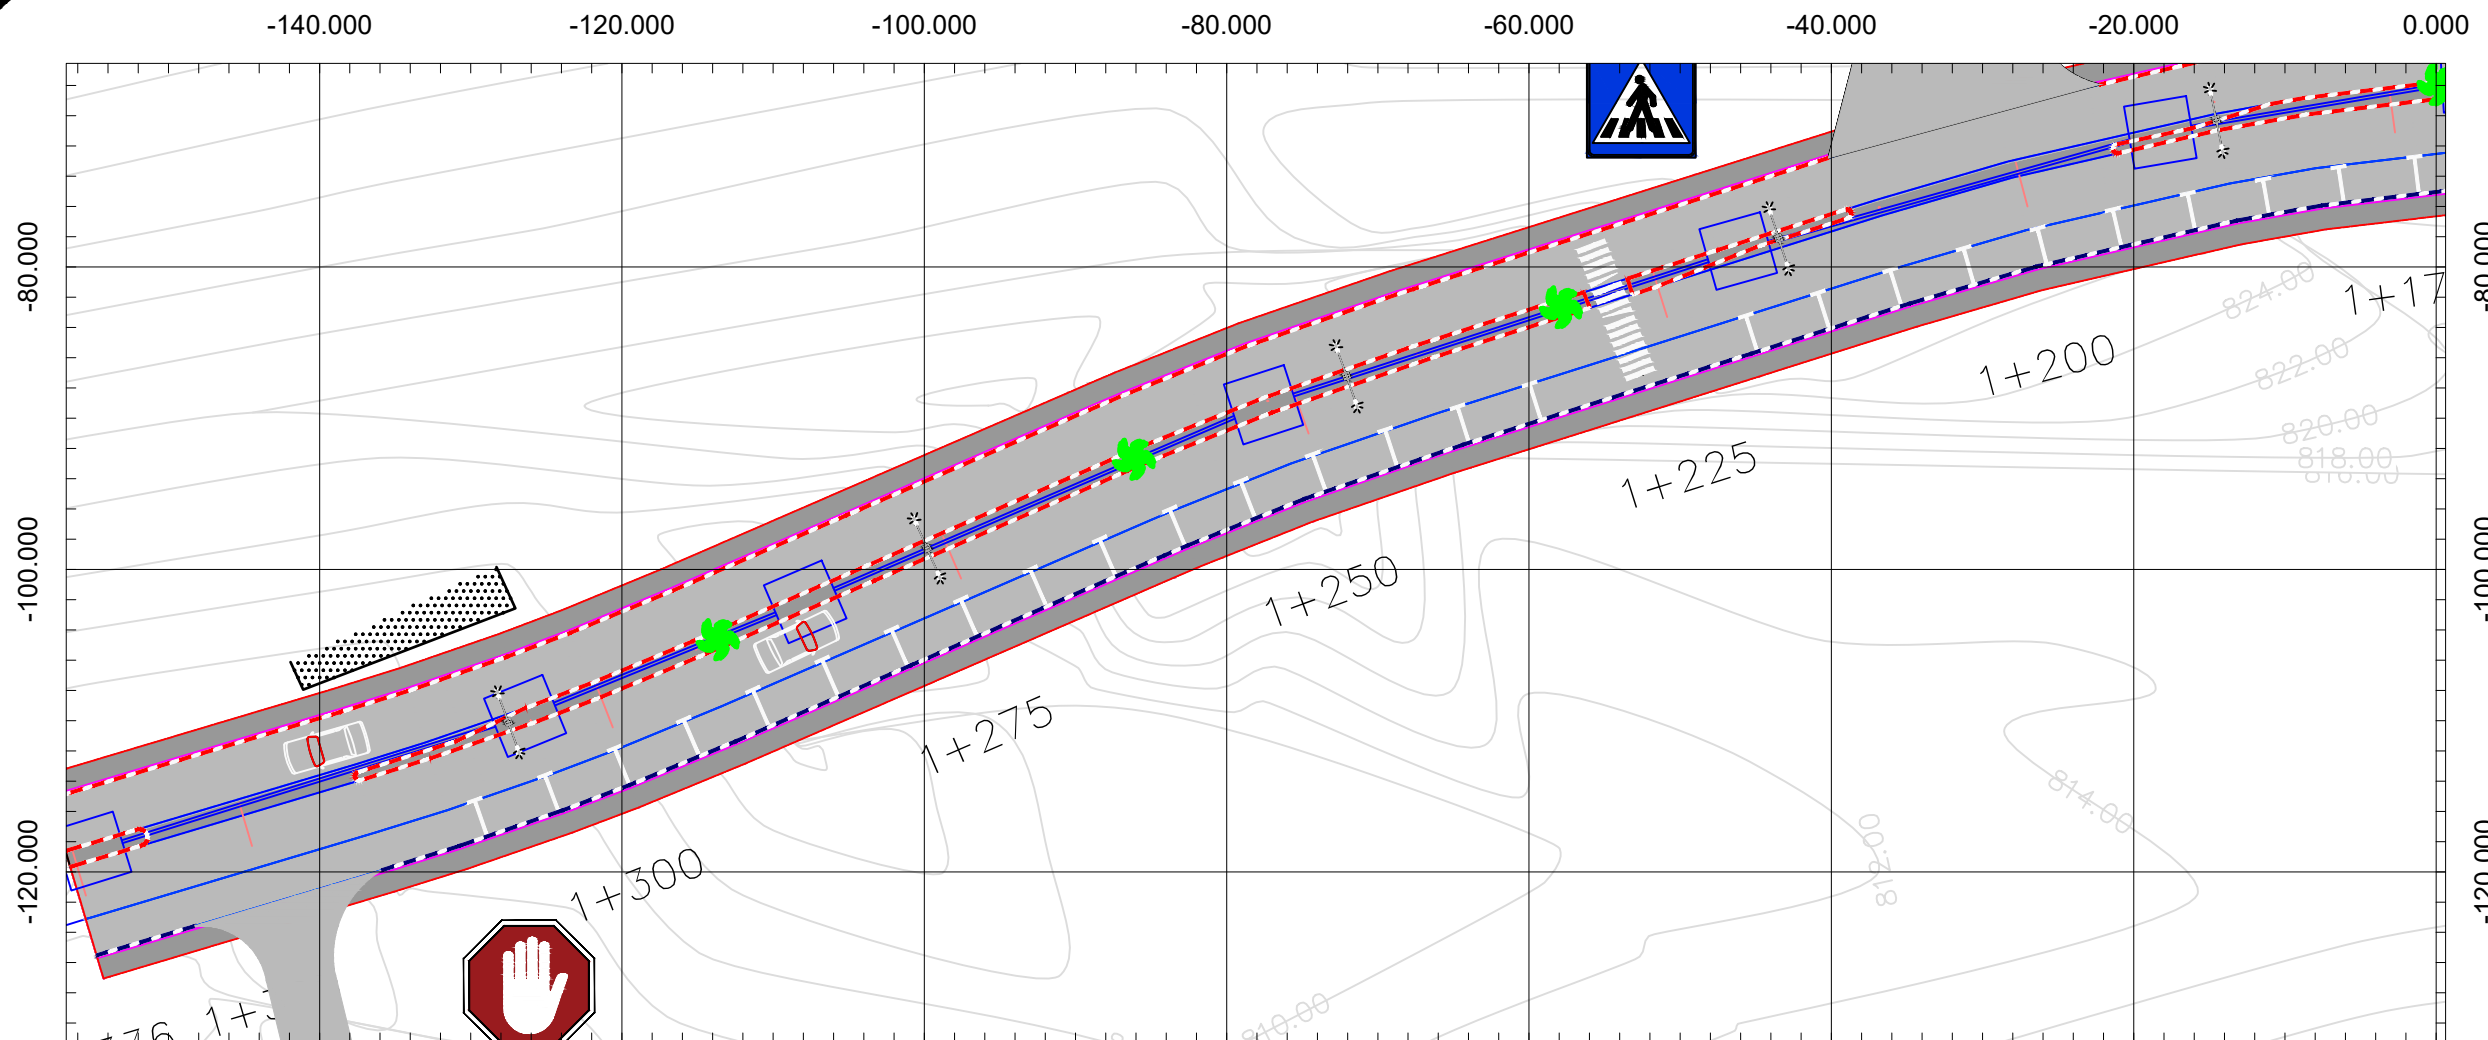


Palestinian Polytechnic University
 College of Engineering and Technology
 Department of Civil Engineering
Design of Wadi Aziz Street

- GENERAL NOTES:**
1. ALL STATIONS, COORDINATES AND LEVELS ARE IN METERS.
 2. COORDINATES AND ELEVATIONS REFER TO THE PALESTINIAN GRID SYSTEM.
 3. DESIGN SPEED 60Km/h

Legend

- STONE WALL
- CONCREAT WALL
- - - Proposed Centerline
- Design Profile
- Asphalt
- Building
- Water Well
- Monhel
- ▭ vehicle

Signs

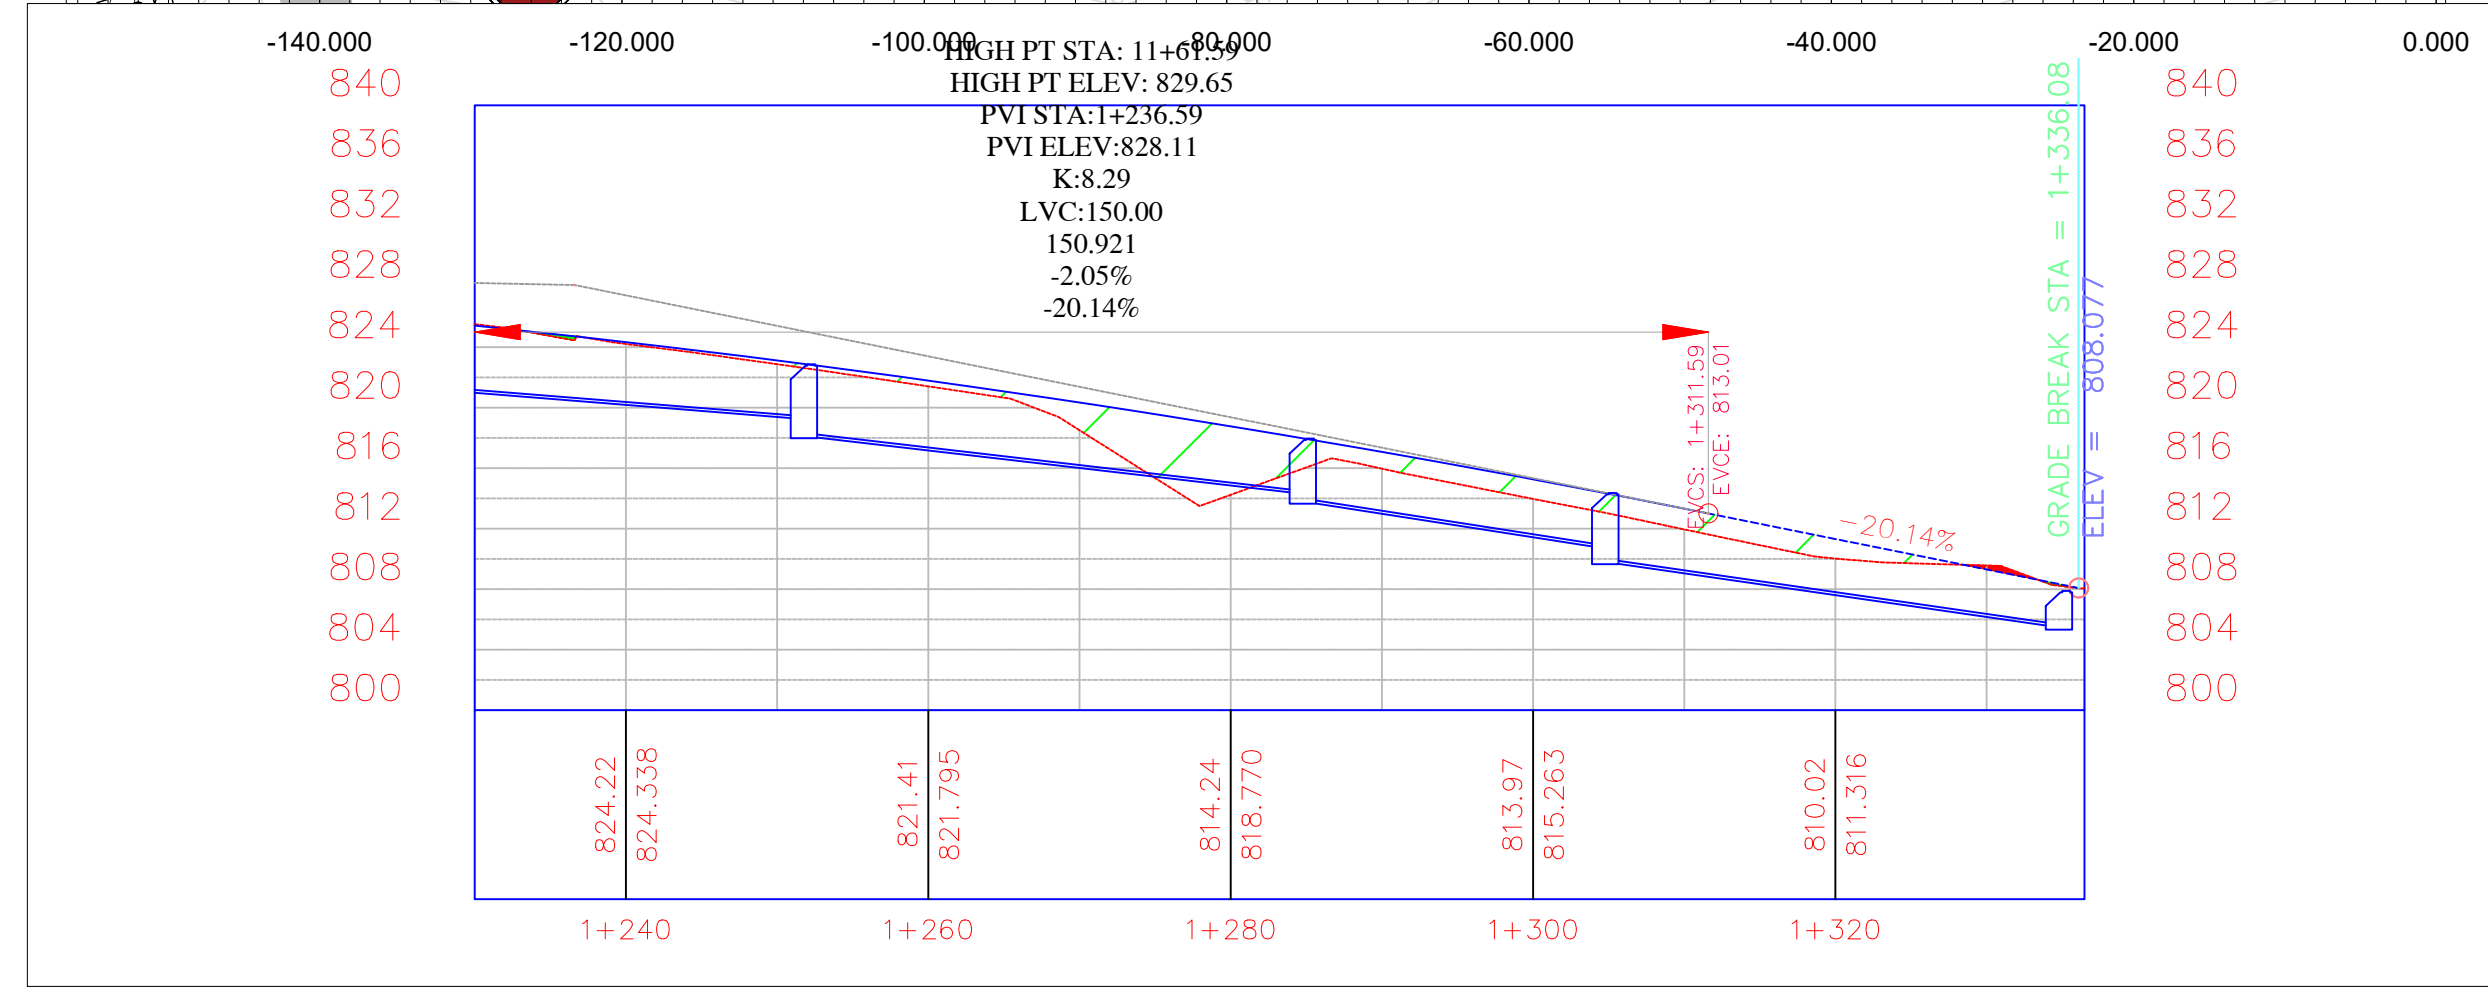

DRAWING TITLE :
 Design of Wadi Aziz Street

Supervisor : BY D. MOTAZ QAFISHA

Desined by :
 MAHMOUD HASHLAMOUN
 SHAHD IMAR

SCALE	NO.OF	DATE
H : 1/500	12	24/1/2024