





AROMATIC MEDICAL TREES

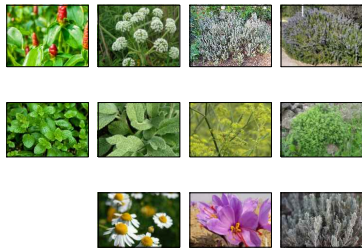

LONG-STANDING TREES AND FRUIT PLANTS

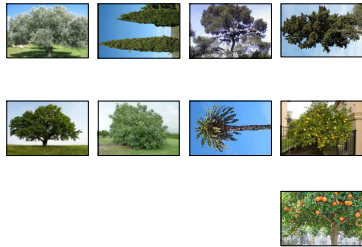

CLIMBER PLANTS

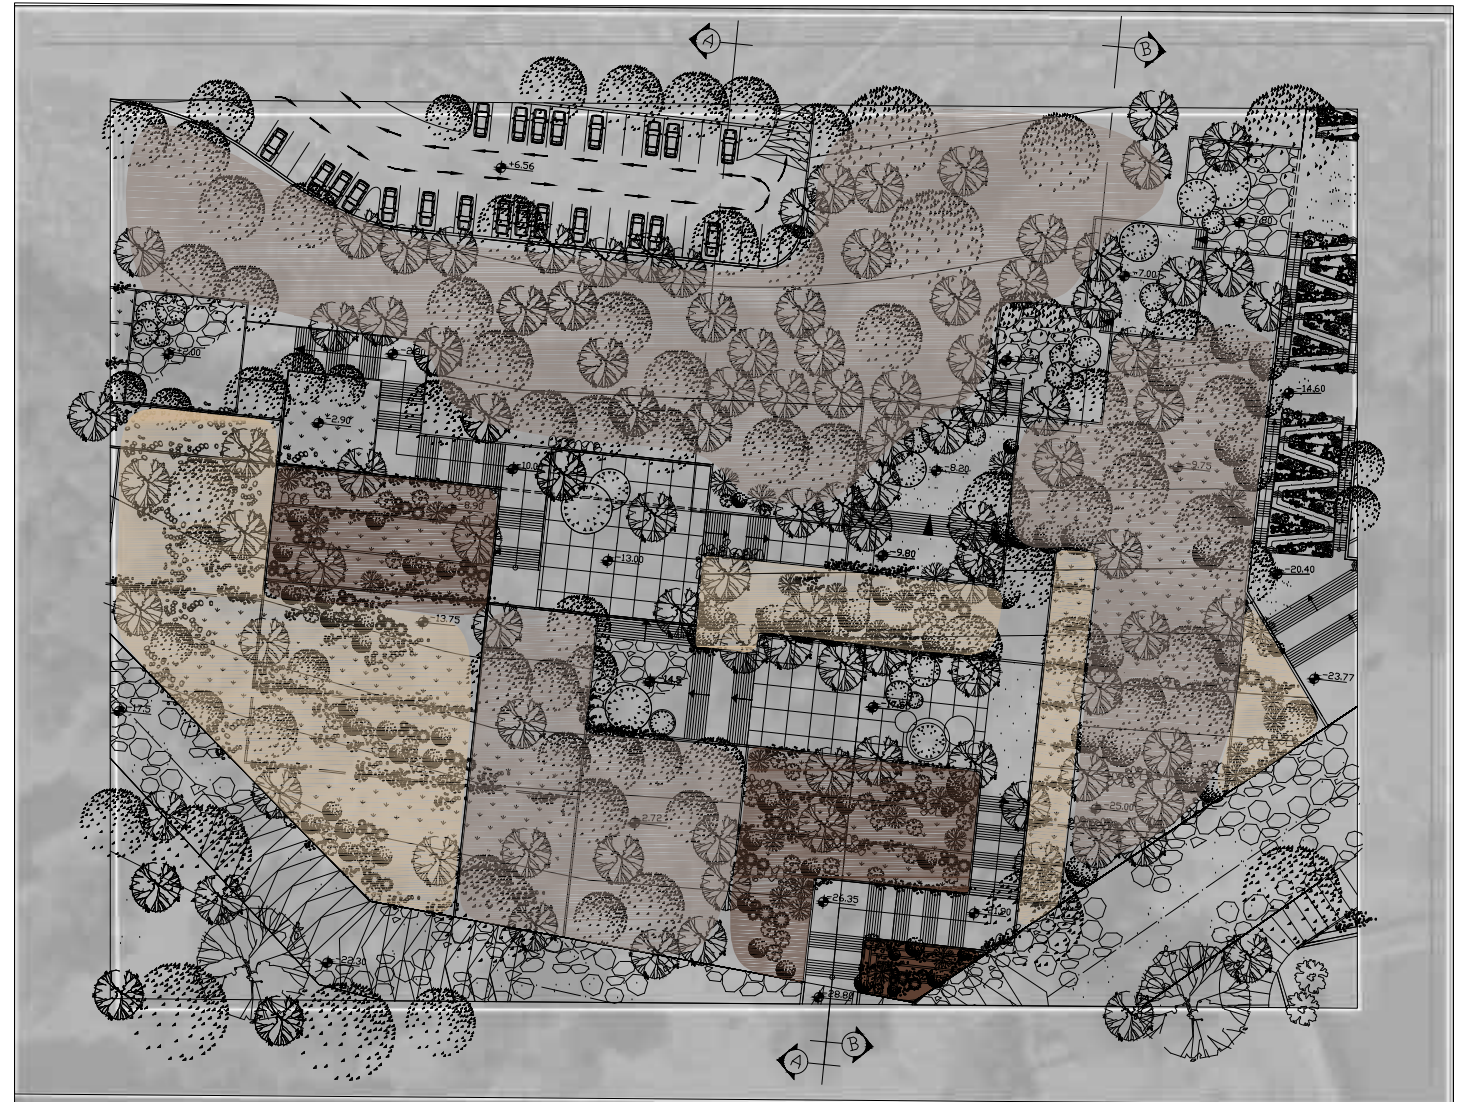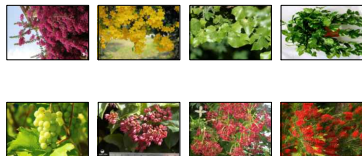

CULTURAL VILLAGE
NATIVE GARDEN
DTAIL #1
SCALE 1:250

SUPERVISOR
DR. BADER ATAWNEH
WORK TEAM
JENAN YOUSEF KADI
NOOR ALI ABUREESH

GRADUATION PROJECT
PLANNING AND DESIGNING
PALESTINIAN CULTURAL HERITAGE
VILLAGE
"THE VILLAGE"
Bethlehem Palestine



Palestine Polytechnic University
College Of Engineering
Architecture And Civil
Engineering Department