
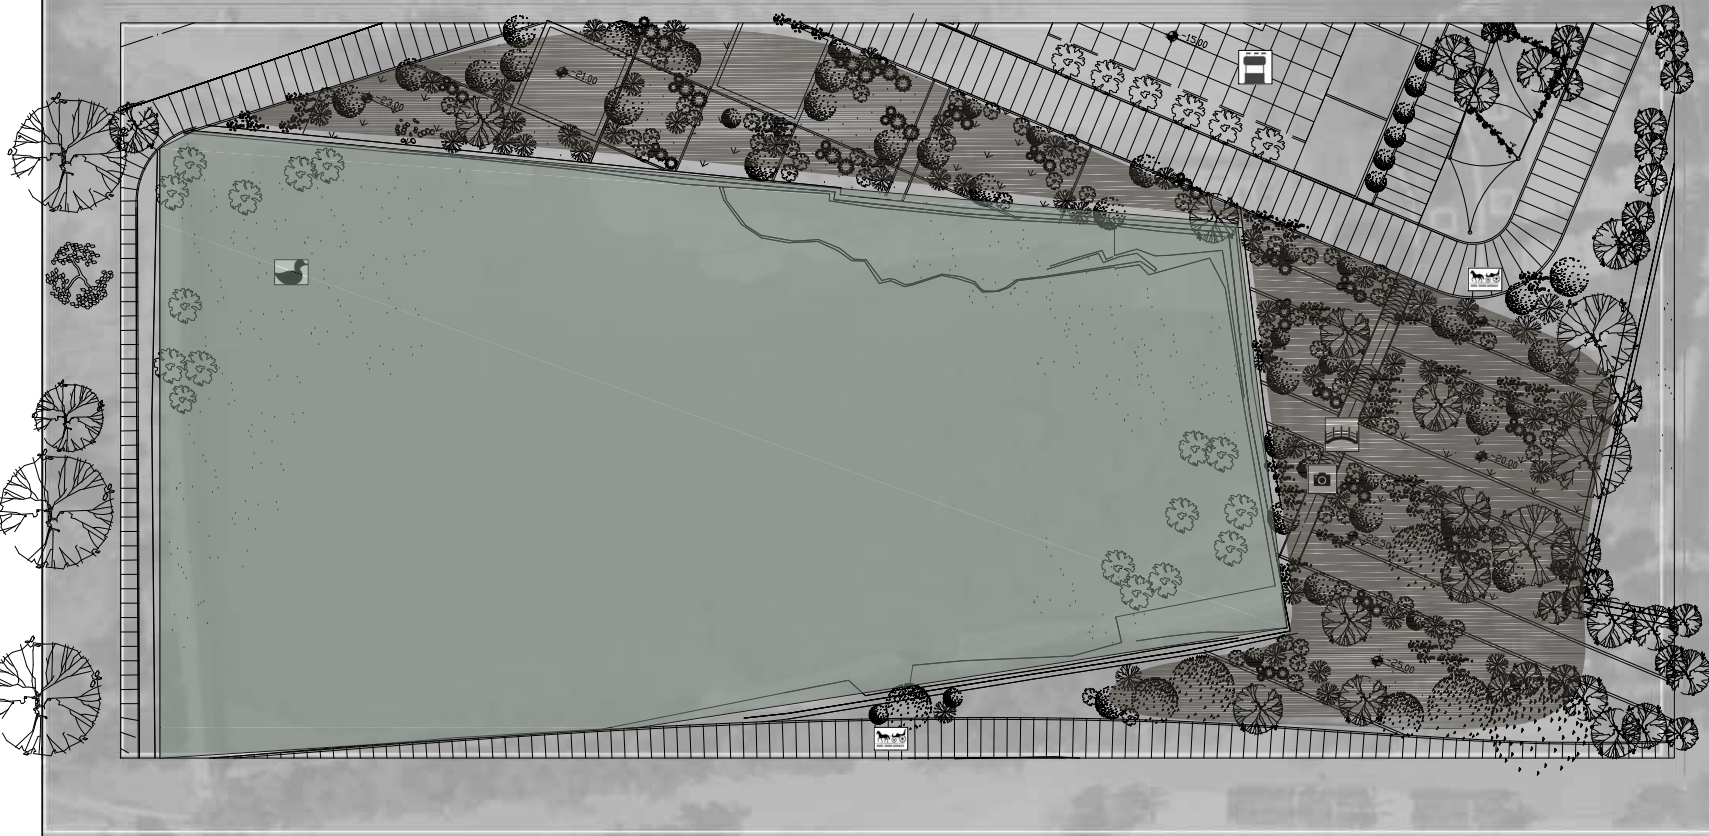


SYMBOLS

- Duck Lake
- Sales Booths
- Bridge
- Road Horse Carts
- Souvenir Photos

WATER PLANTS

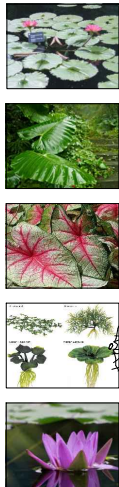

AROMATIC PLANTS



PLANTS USED IN SITE

CULTURAL VILLAGE
NATIVE GARDEN
DETAIL #2
SCALE 1:250

SUPERVISOR
DR. BADER ATAWNEH
WORK TEAM
JENAN YOUSEF KADI
NOOR ALI ABUREESH

GRADUATION PROJECT
PLANNING AND DESIGNING
PALESTINIAN CULTURAL HERITAGE
VILLAGE
"THE VILLAGE"
Bethlehem Palestine




Palestine Polytechnic University
College Of Engineering
Architecture And Civil
Engineering Department