


SECTION A-A
SCALE 1:250

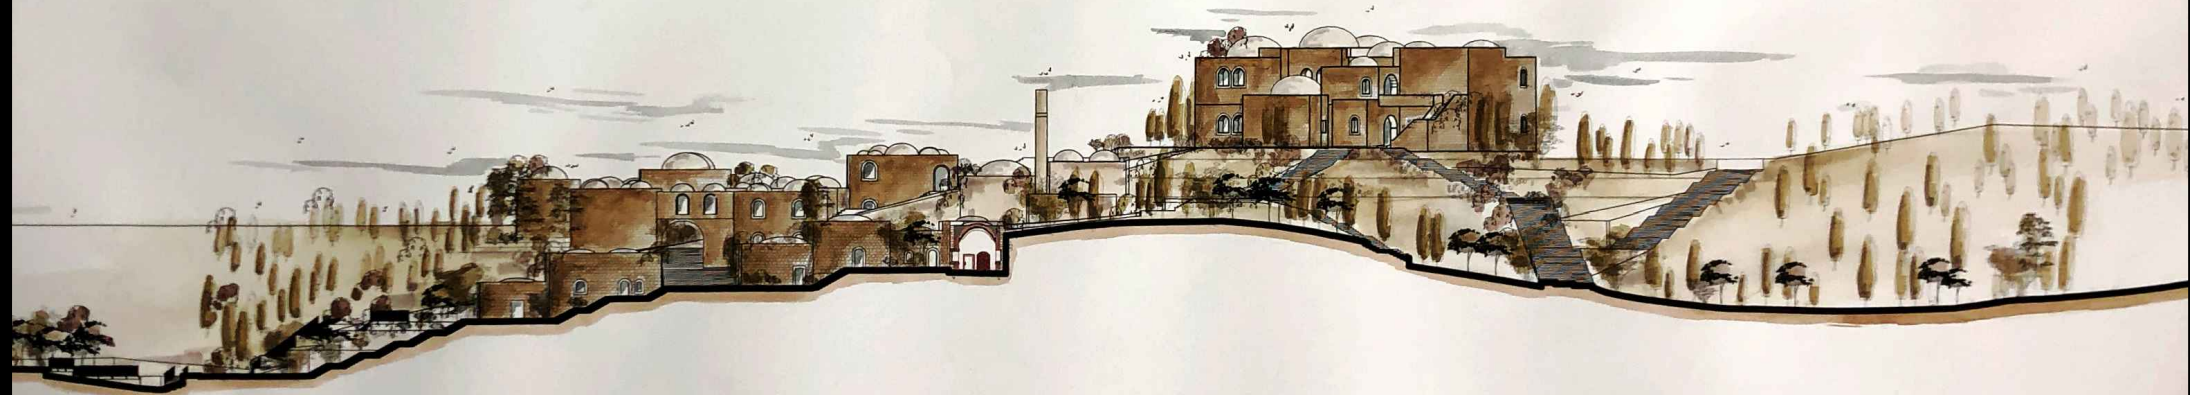

SECTION B-B
SCALE 1:250

CULTURAL VILLAGE
TRADITIONAL URBAN AREA
MAIN SECTIONS

SUPERVISOR
DR. BADER ATAWNEH
WORK TEAM
JENAN YOUSEF KADI
NOOR ALI ABUREESH

GRADUATION PROJECT
PLANNING AND DESIGNING
PALESTINIAN CULTURAL HERITAGE
VILLAGE
"THE VILLAGE"
Bethlehem - Palestine



Palestine Polytechnic University
College Of Engineering
Architecture And Civil
Engineering Department