



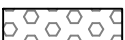

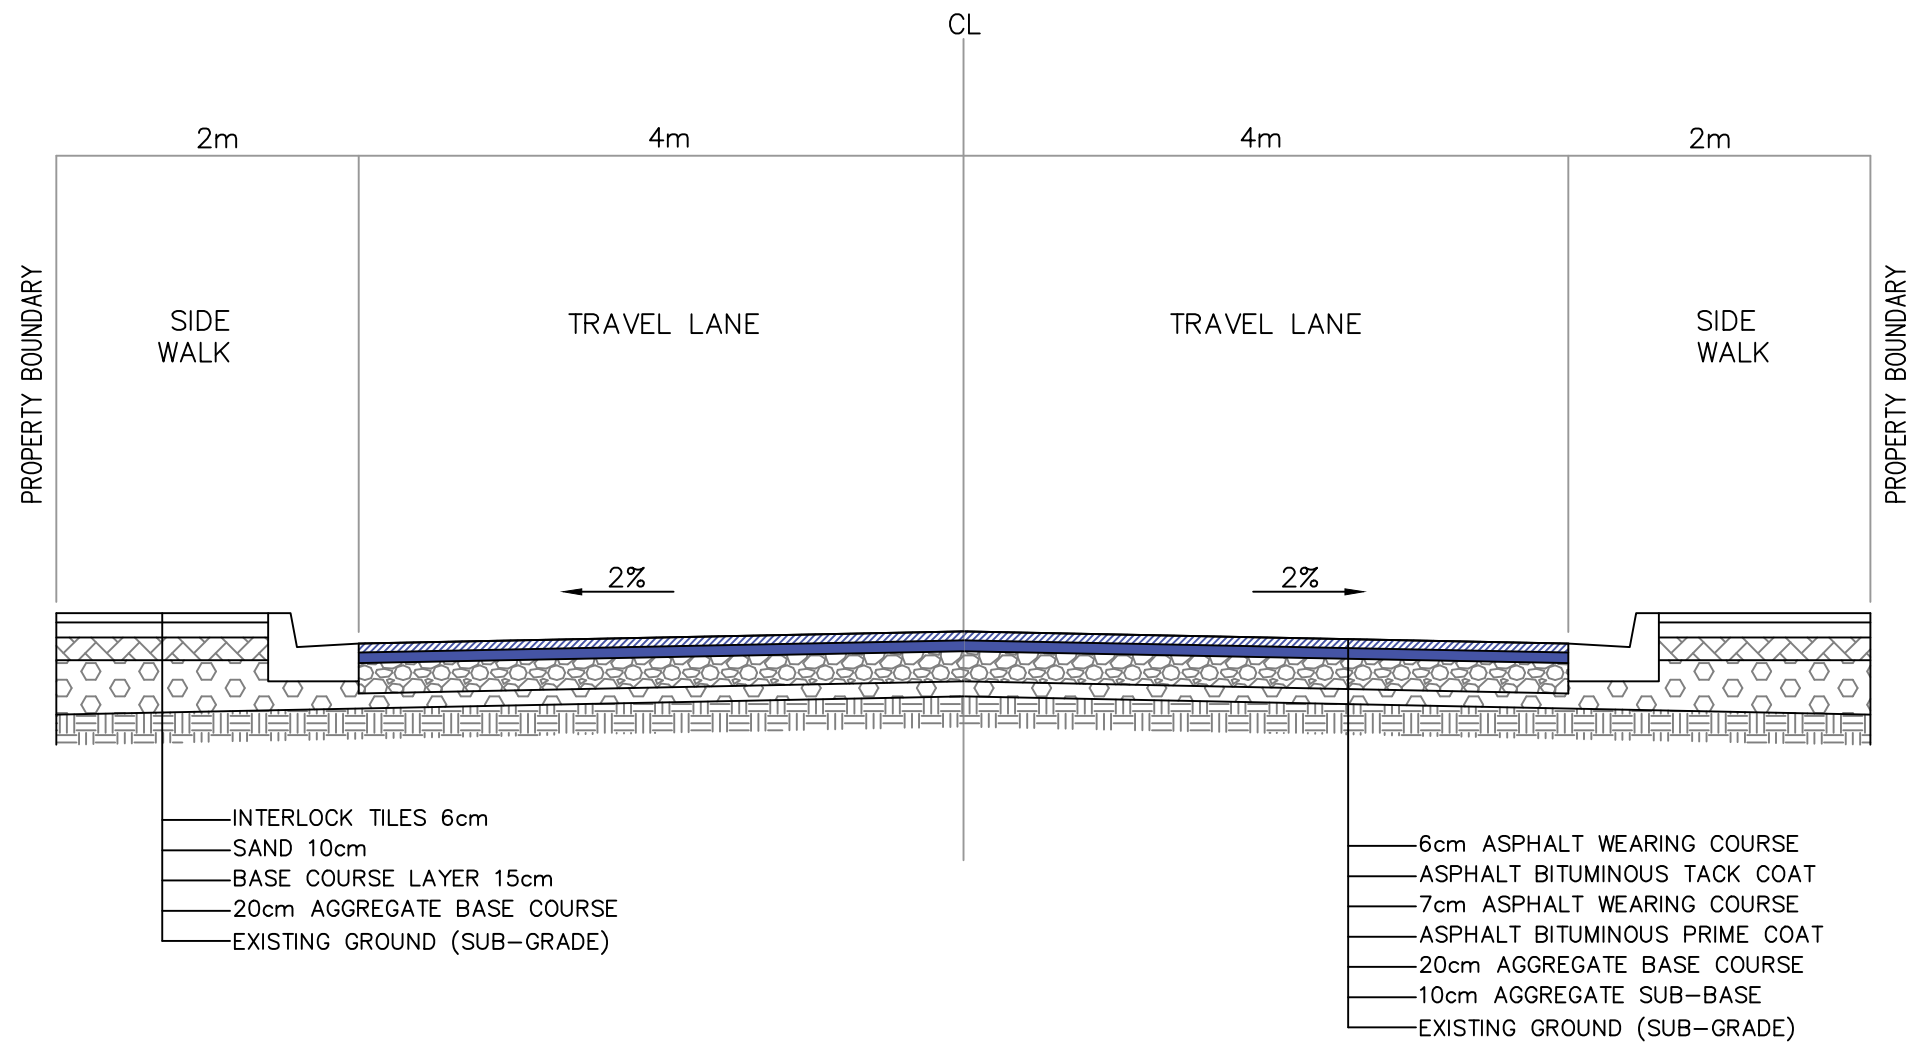


Palestine Polytechnic University
 College of Engoneering
 Civil engineering department

DESIGN AND PLANNING (AL-CARMEL)
 NEIGHBORHOOD IN HASKA -HEBRON

Legend

-  6cm Asphalt wearing course
-  7cm Asphalt wearing course
-  Base course layer 15 cm
-  20cm Aggregate base course
-  10cm Aggregate base course
-  Sub Grade



Project Team
 Liyana Masri & Ahmed Zaidan

Project Supervisor
 Msc. Musab Shahin

Drawing Title
 Typical section -04

Fig .:
 4.2-5