
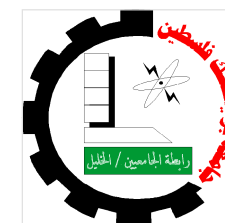


Topographic Map For Dora City

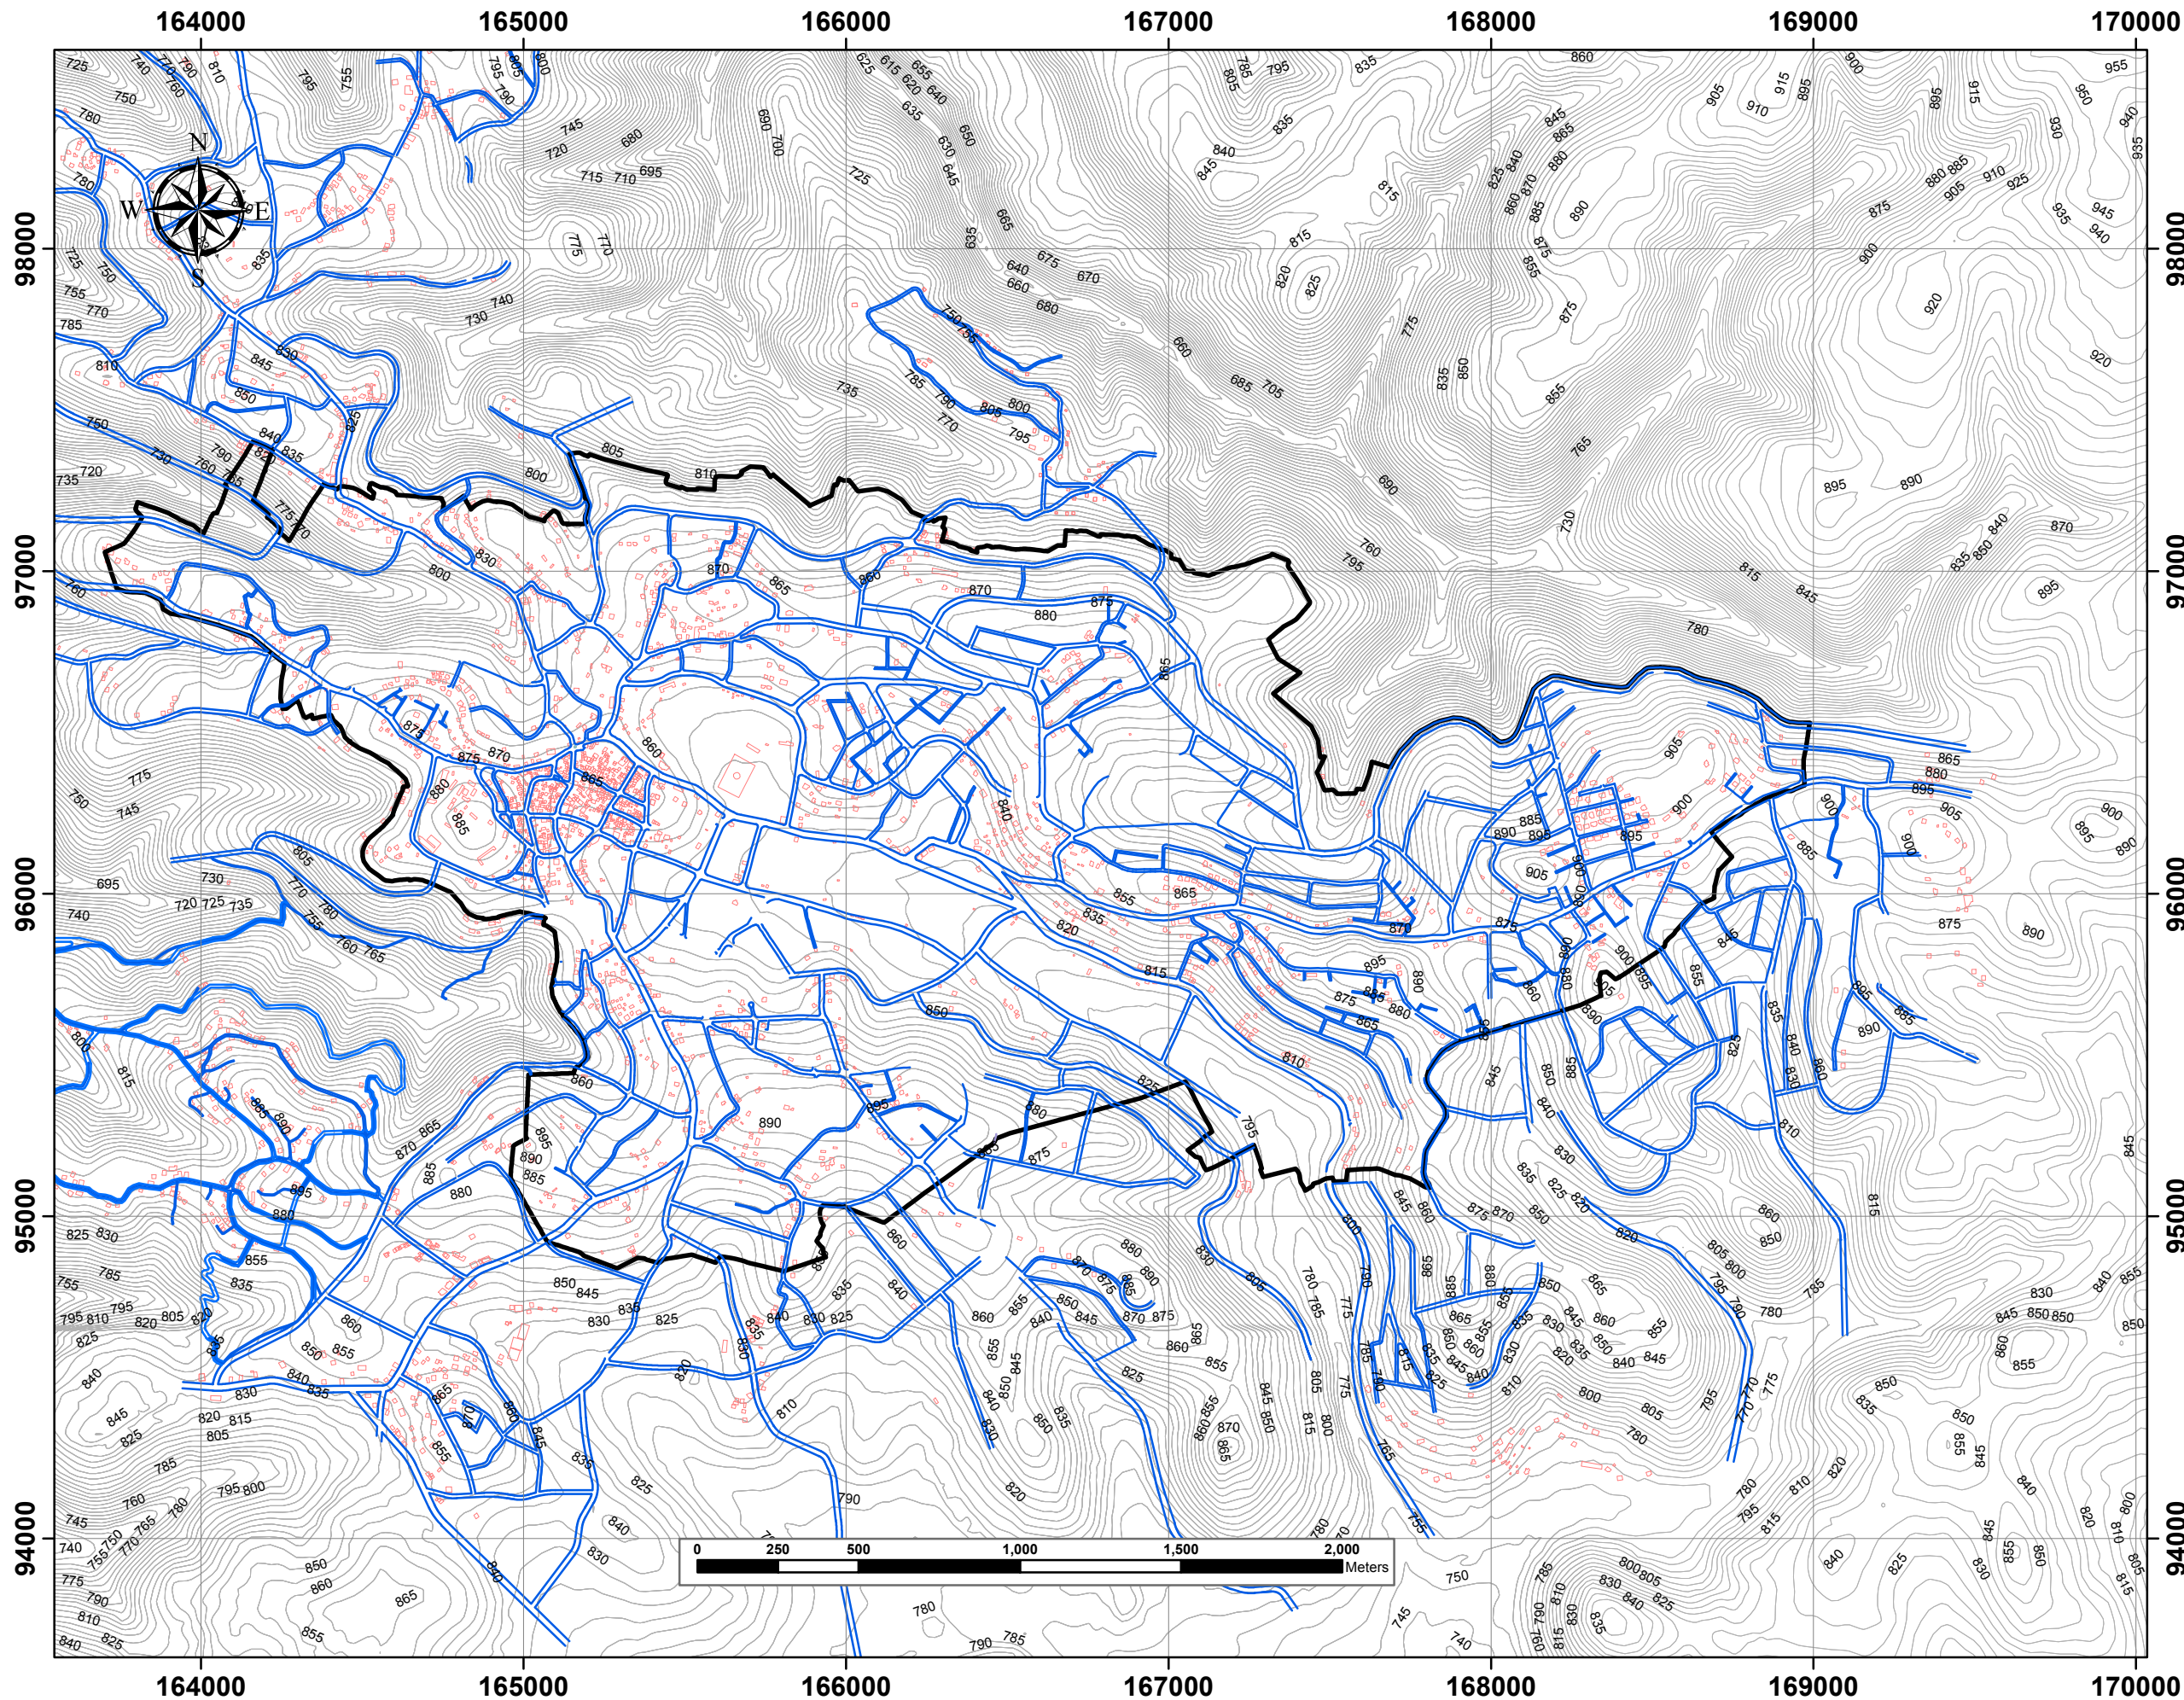

Palestine Polytechnic University
College of Engineering and
Technology

Legend

- Contours Lines
- Buildings
- Boundary of City
- Raods

Project Title :
Design Of Waste Wate Collection
System For Dora City

Created by :
Mohammed Jebreen
Noor Dodin

Project Supervisor :
Eng . Samah Al-Jabari

Coordinate System : Palestine_1923_Palestine_Grid
Projection: Cassini

Linear Unit: Meter
Data Source : Dora Municipality


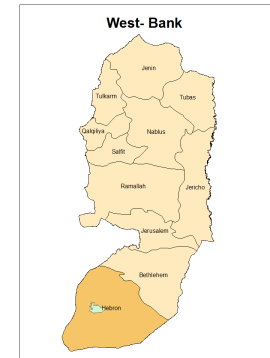


Figure Number (C1)

Layout Of Waste Water Collection System For Dora City with Contours Line

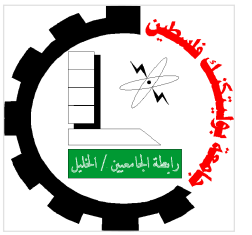

Palestine Polytechnic University
College of Engineering and
Technology

- Contours Lines
- Flow Direction
- Water Divider
- Main Sewer
- Sub Main Sewer
- Direction of catchment area
- Buildings
- Boundary of City

Project Title :
Design Of Waste Water Collection
System For Dora City

Created by :
Mohammed Jebreen
Noor Dodin

Project Supervisor :
Eng . Samah Al-Jabari

Coordinate System :Palestine_1923_Palestine_Grid
Projection: Cassini

Linear Unit: Meter
Data Source : Dora Municipality



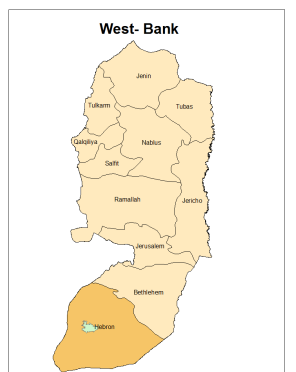


Figure Number (C2)


Page (2)

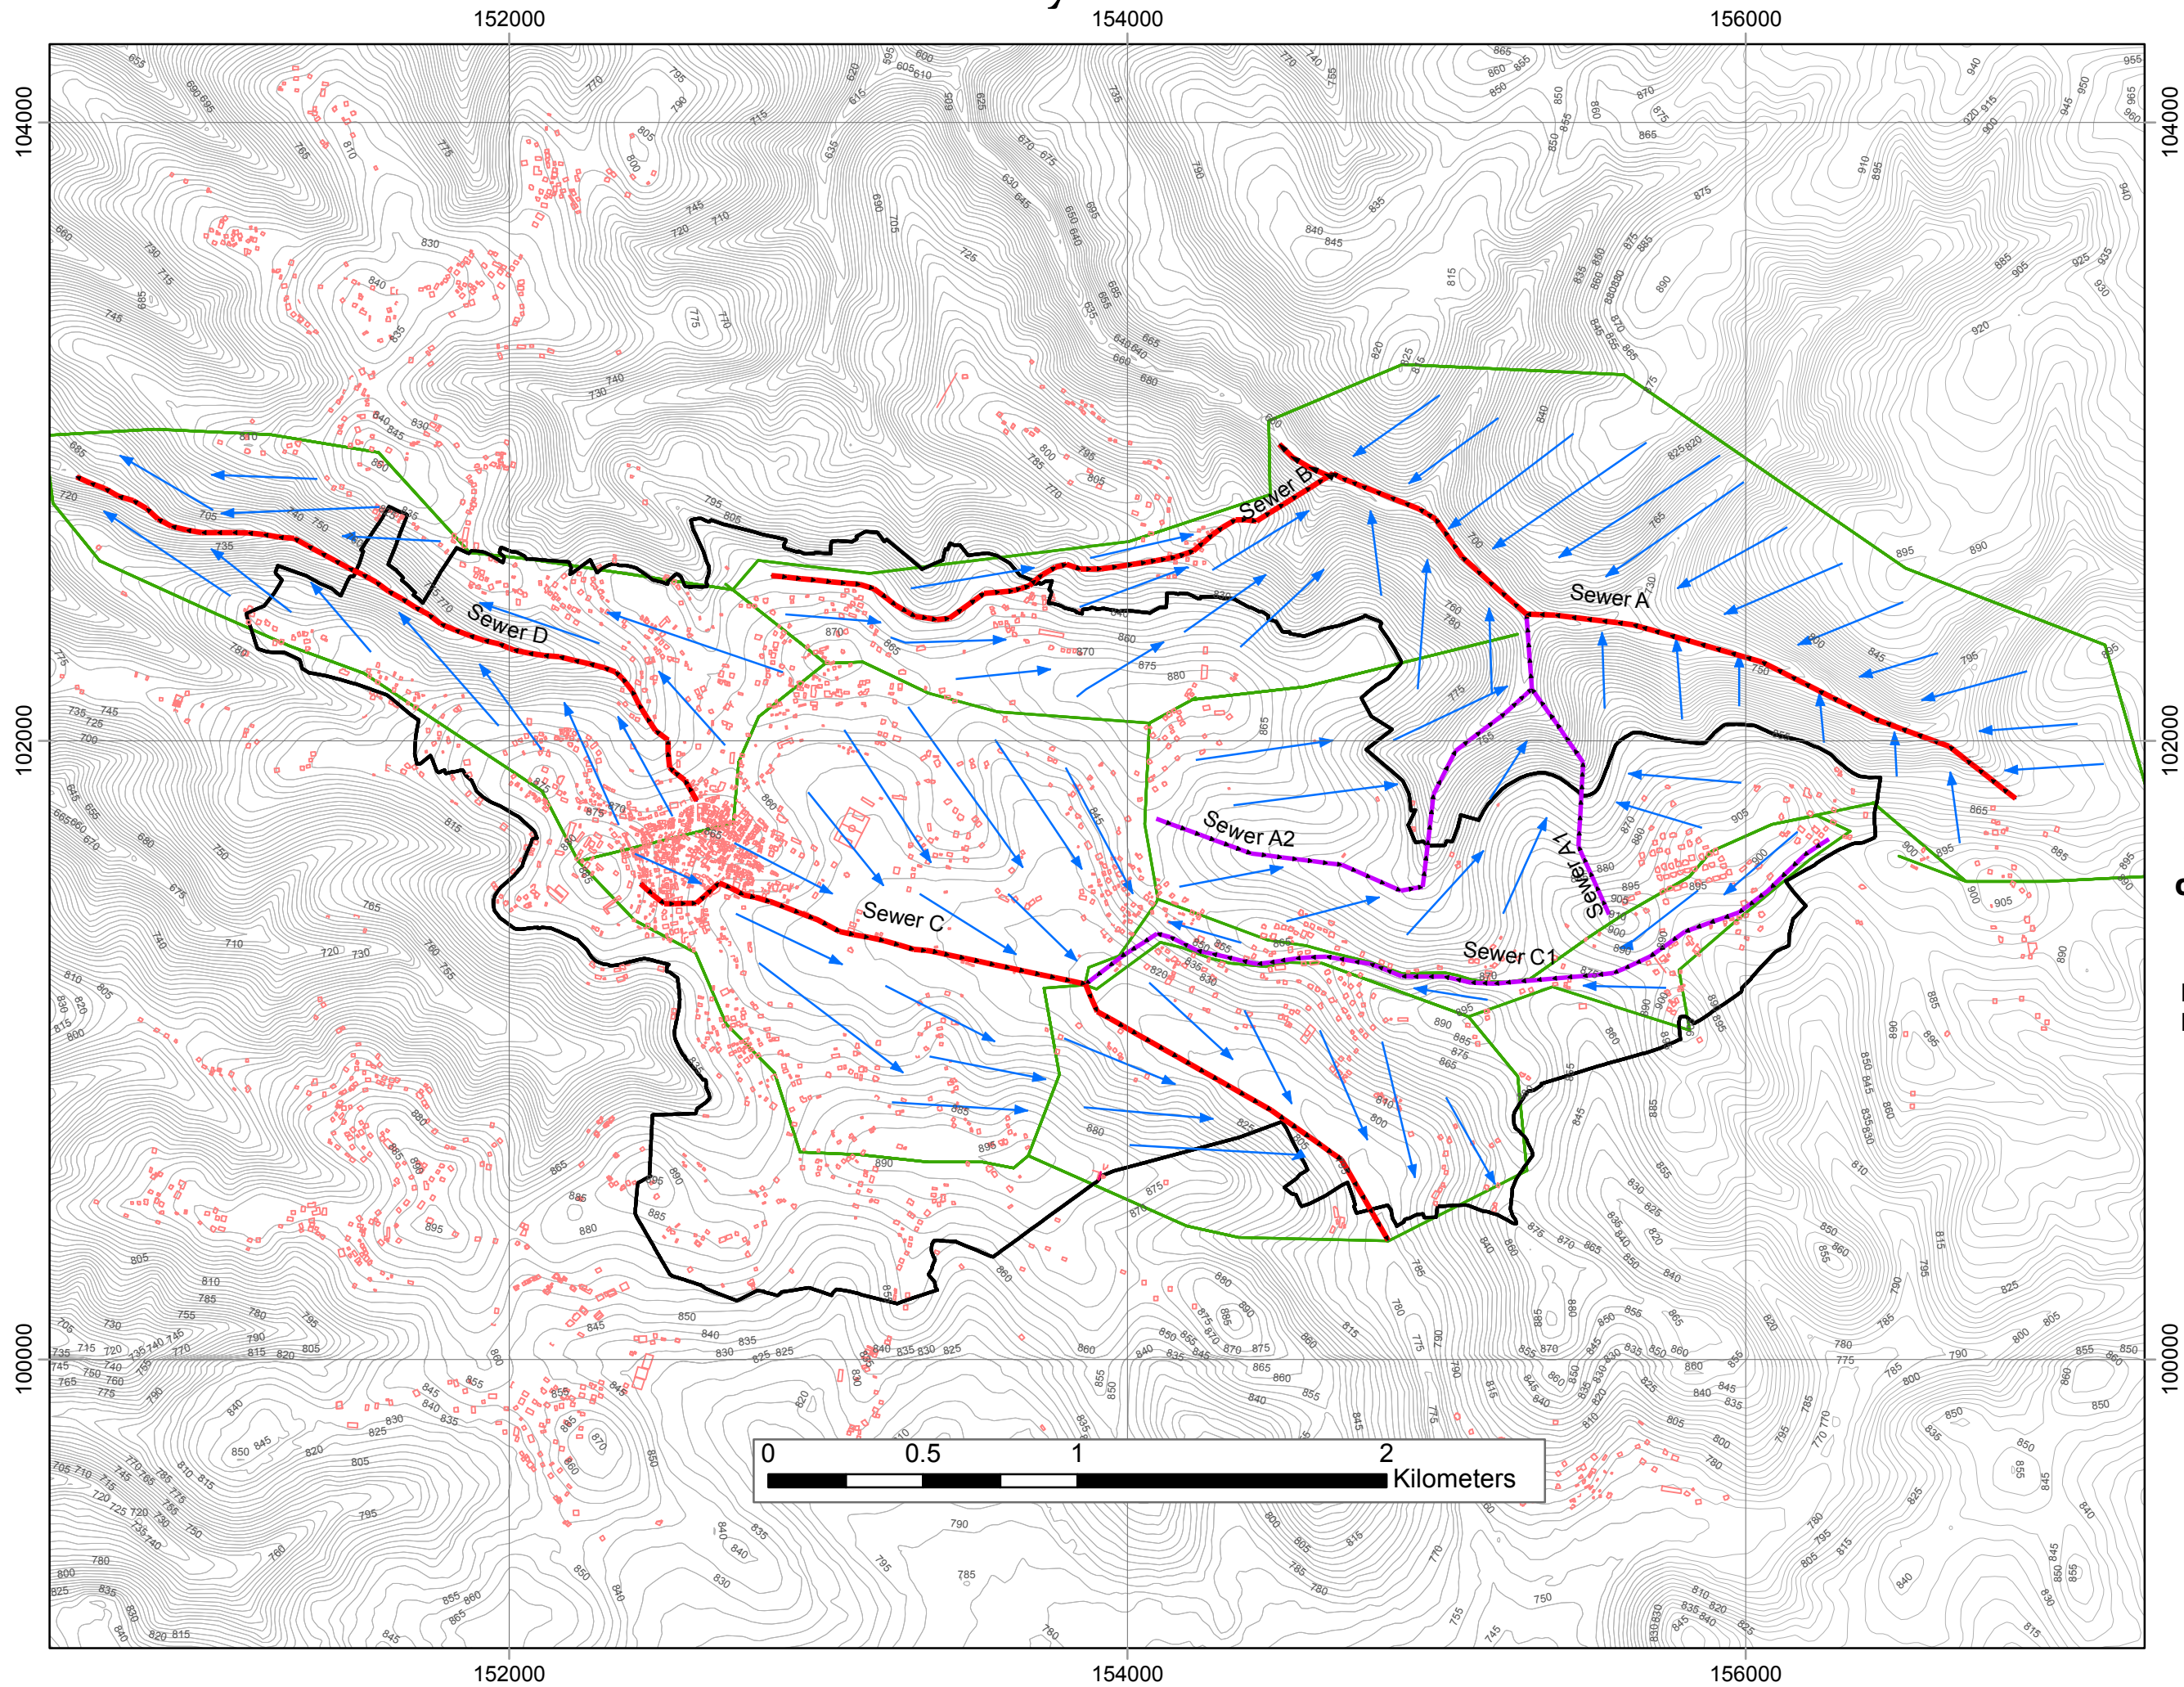

Layout Of Waste Water Collection System For Dora City with out Contours Line

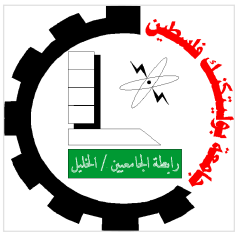

Palestine Polytechnic University
College of Engineering and Technology

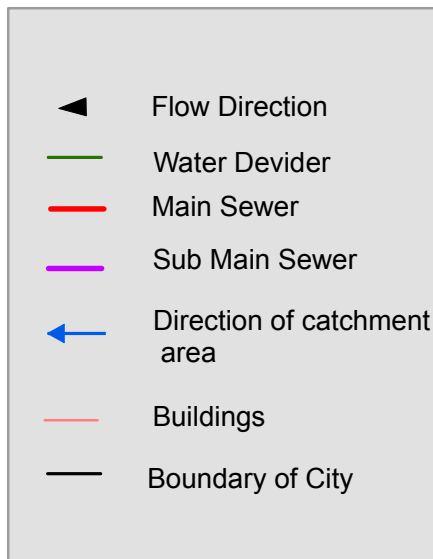

Project Title :
Design Of Waste Water Collection System For Dora City

Created by :
Mohammed Jebreen
Noor Dodin

Project Supervisor :
Eng . Samah Al-Jabari

Coordinate System :Palestine_1923_Palestine_Grid
Projection: Cassini

Linear Unit: Meter
Data Source : Dora Municipality

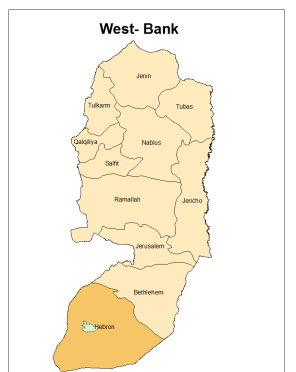


Figure Number (C3)

Page (3)

