


Layout Of Waste Water Collection System For Beit Ummar City Without Contour

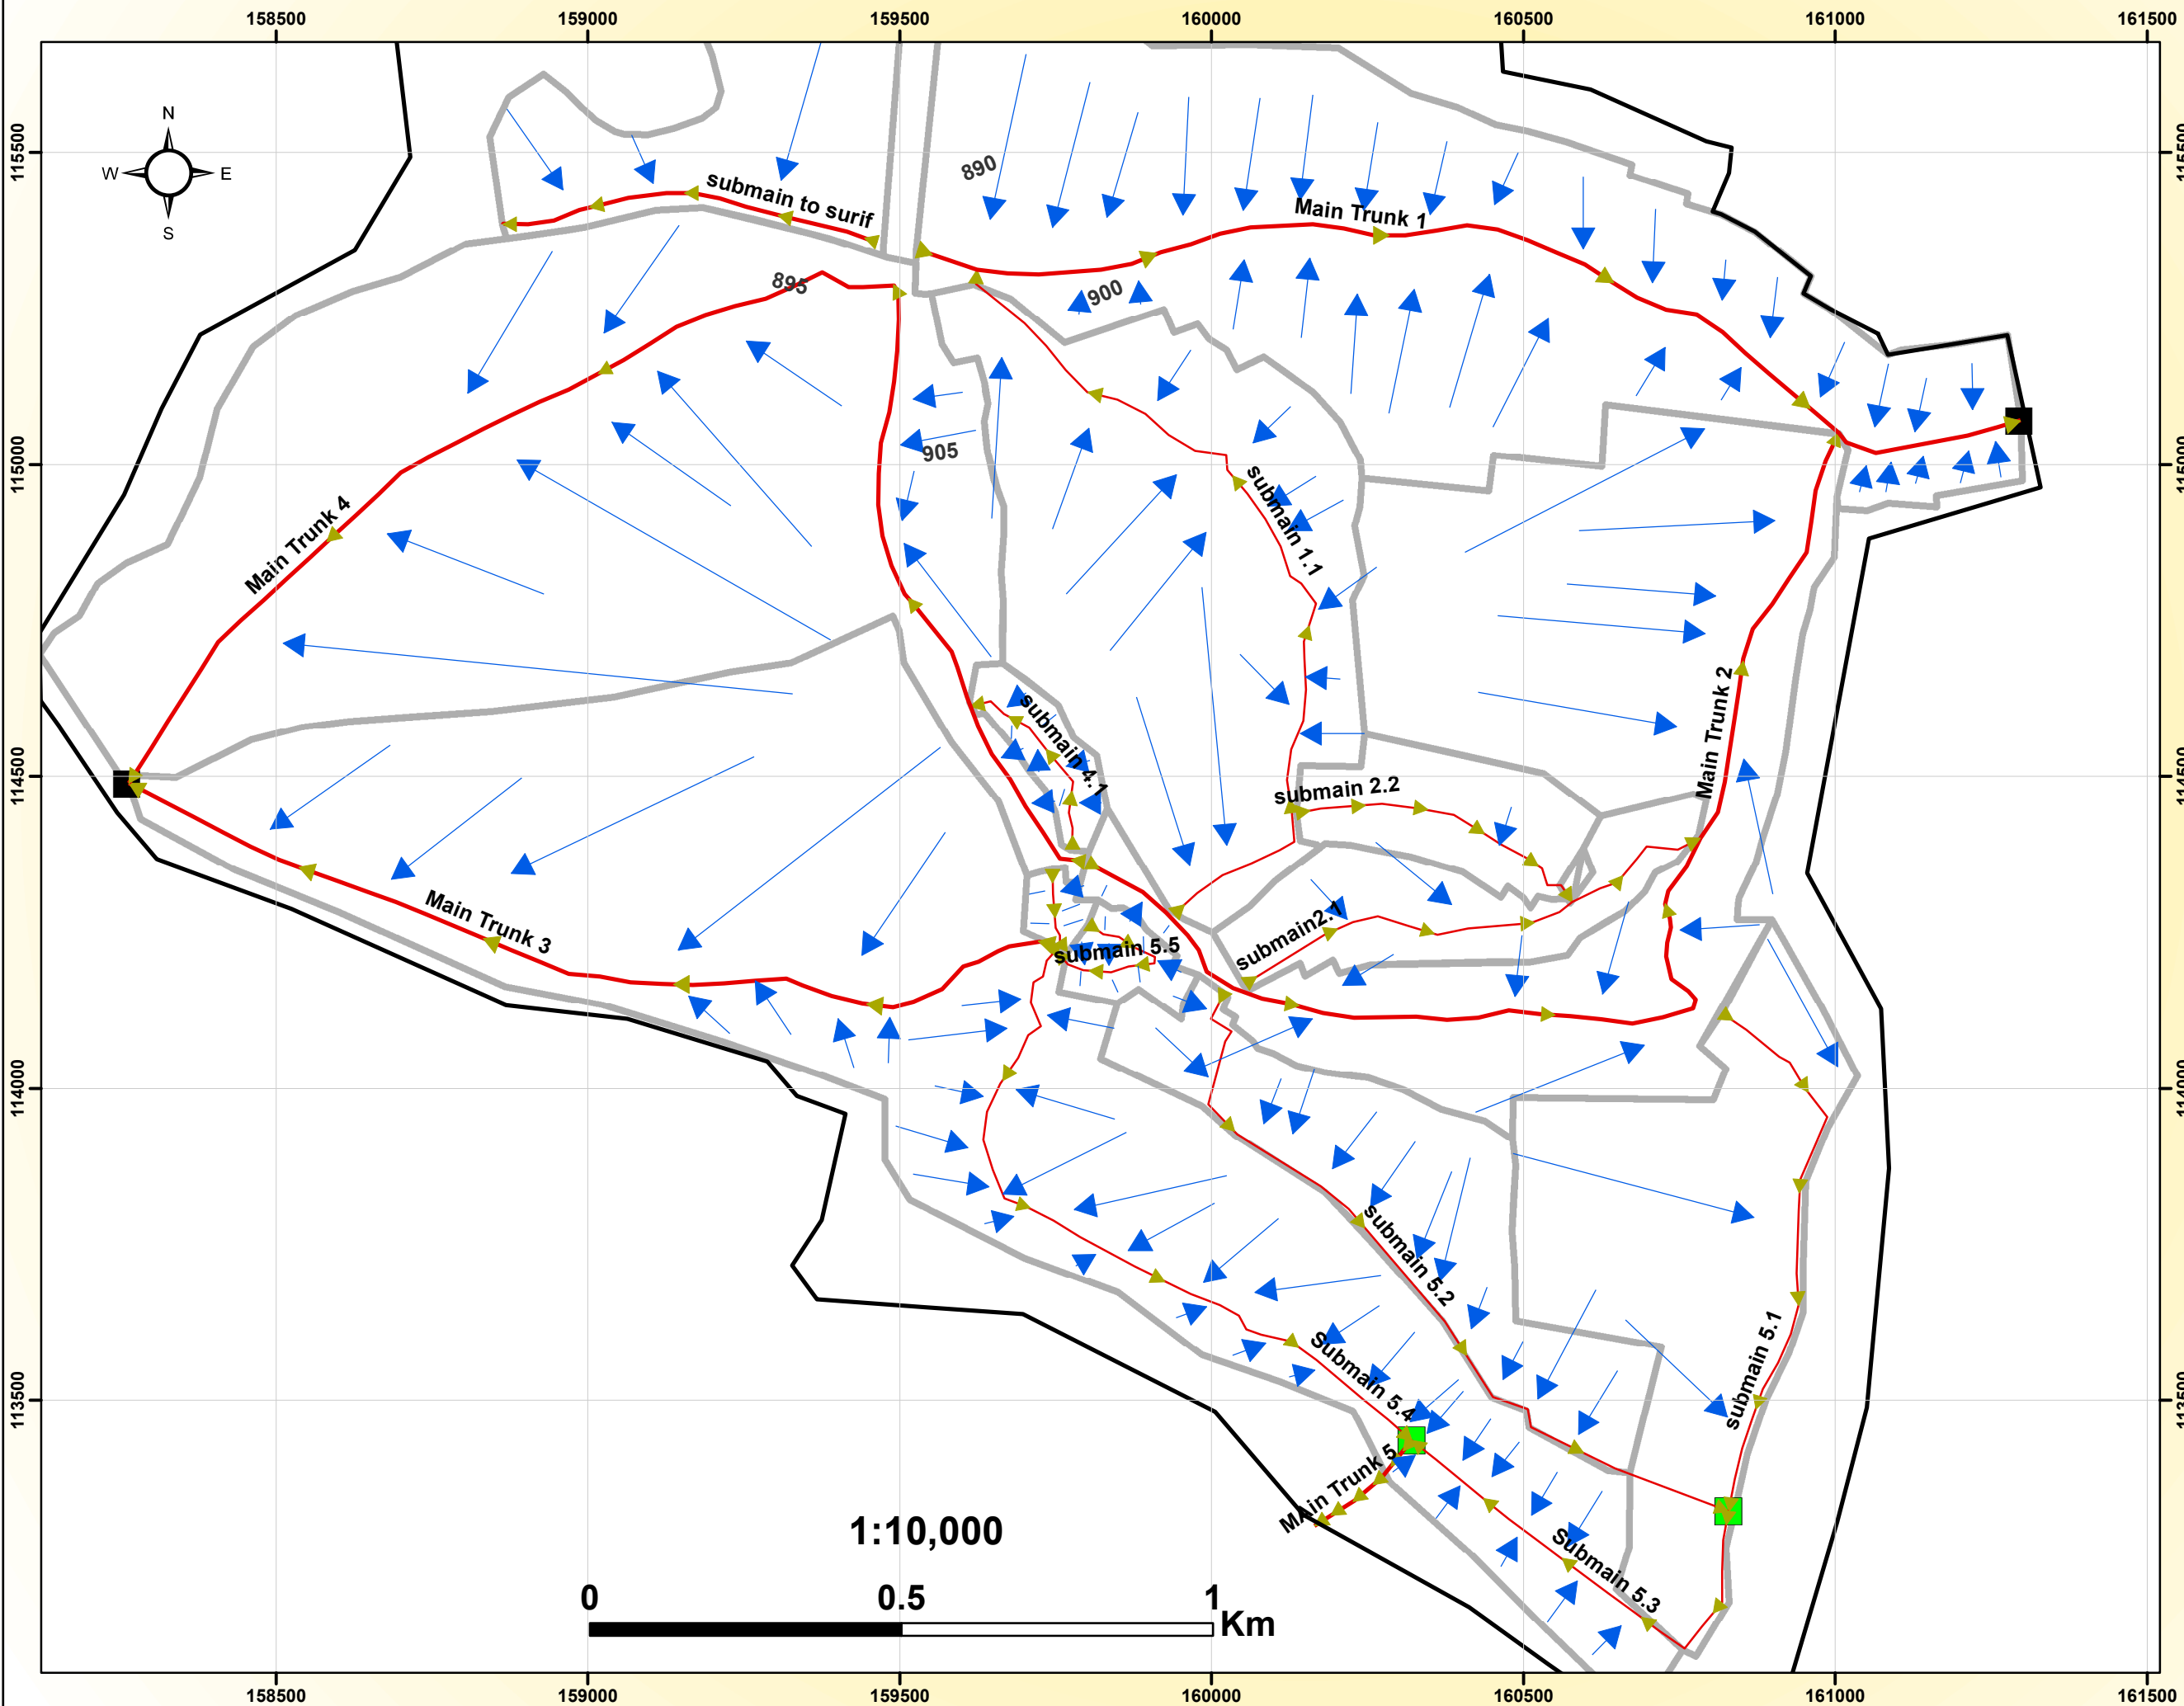

Palestine Polytechnic University
College of Engineering and
Technology



-  Main Trunk
-  Submain
-  Direction of catchment area
-  Water Divider
-  Municipal Limits

Project Title:
Design Of Waste Water Collection
System For Beit Ummar City

Created by:

**Mohammad Naim
Diaa Zawahra
Ahmad Al Amleh**

Project Supervisor:
Eng.Samah Al-Jabari

Coordinate System: Palestine_1923_Palestine_Grid
Projection: Cassini

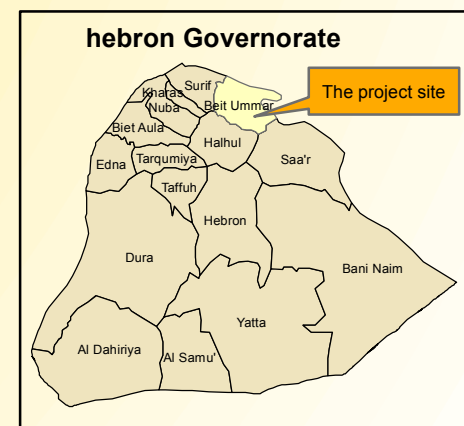


Figure Number (4.3)